




LENGTH 1.63 MILES

HARRISON-AMHERST/FRONT-BUTTE

PLAN LEGEND

- | RELATED PROJECTS |
|------------------|
| M 9018 I |
| NRM 280 |
| CM 1899(20) |

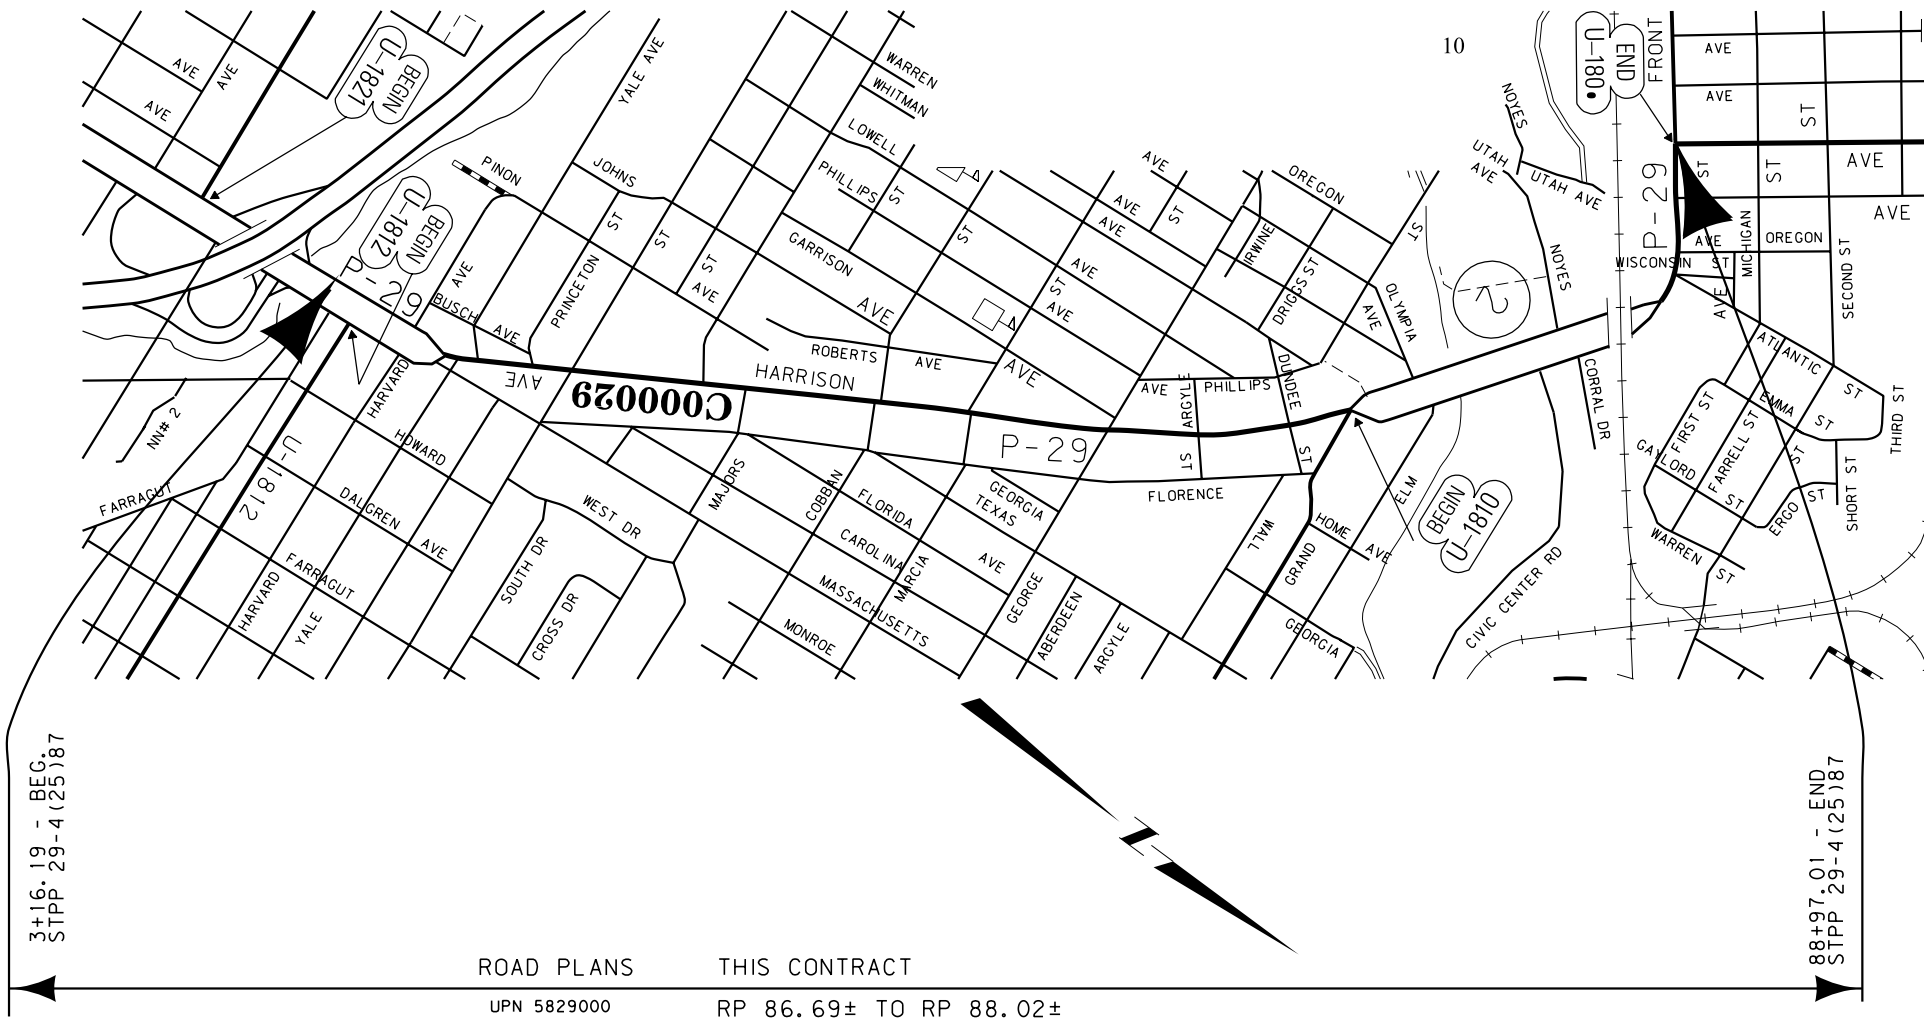

ROAD PLANS

THIS CONTRACT

UPN 5829000

RP 86.69± TO RP 88.02±

CONSTRUCTION LIMITS

MAP REVISED

CUT SECTION

TRANSITION

TOE OF FILM

BACKSLOPE LIMITS
INCLUDE ROUNDING

FHWA/MDT APPROVAL

1-21-10

3
2
1
MDT ★ MONTANA DEPARTMENT
OF TRANSPORTATION

c:\dgn\5829000rott1001.dgn

2/7/2012

7:43:18 AM

CPS - U0460

GRID STATE PLANE COORDINATES
THIS IS A STATE PLANE COORDINATE PROJECT. ALL
DIMENSIONS, DISTANCES AND AREAS ON THIS PROJECT
ARE GRID, EXCEPT FOR THE EXISTING R/W WIDTH
DIMENSION, WHICH IS RECORD.
THE COMBINATION SCALE FACTOR IS 0.99928676

OWNERSHIP											
PARCEL	NAME	ADDRESS	TOTAL AREA	GROSS R/W AREA	EX. EASE. AREA	NET AREA	REMAINDER		CONST. PMT. AREA	EASEMENT AREA	SHEET NO.
							LEFT	RIGHT			
1	EDL and EGL LLC	30 NORTH LAKE DRIVE BUTTE MT 59701		5132 SF		5132 SF			243 SF		7&8
2	JD&JD LLC	200 REGAL BILLINGS MT 59101-3133				723 SF			1914 SF		7
3	EDL and RFL LLC	2700 HARRISON AVE. BUTTE MT 59701-3714		60 SF		60 SF					7 &14
4	SUTEY OIL COMPANY INC A MT CORP.	2000 HOLMES Ave BUTTE MT				344 SF					7&8
5	EDWIN G. LEIPHEIMER III & MYRNA M. LEIPHEIMER	PO BOX 3088, BUTTE MT 59702							468 SF		8
6	MARY MALYEVAC	1913 CHERRY DR. GREAT FALLS MT 59404-3512							278 SF		8
7	FRANCIS J. JOSEPH	3100 ATHERTON LN. BUTTE MT 59701-3806							227 SF		8
8	LISAC FAMILY LIMITED PARTNERSHIP	2200 YALE ST BUTTE MT 59701				248 SF			2932 SF		8
9	SAFEWAY STORES INCORPORATED	201 FOURTH STREET OAKLAND CA 94607	OWNER	NOTIFICATION ONLY							8
10	MARK S. AND BARBARA LISAC	4900 LISAC LANE BUTTE MT 59701	OWNER	NOTIFICATION ONLY							8
11	JENNY S. COLLINS d/b/a J. C. PROPERTIES	2537 HARRISON AVE. BUTTE MT 59701	OWNER	NOTIFICATION ONLY							8
12	LISAC FAMILY LIMITED PARTNERSHIP	2200 YALE ST BUTTE MT 59701							4264 SF		8
13	FRANK W. & ILA M. WILLIAMS	2525 HARRISON AVE. BUTTE MT. 59701	OWNER	NOTIFICATION ONLY							8
14	TRACY S. HOLLINGSWORTH & JEFF FELLOWS	11814 N LAKESHORE DR. LAKE STEVENS WA. 98258-8484	OWNER	NOTIFICATION ONLY							8
15	WHEELER FAMILY LIMITED PARTNERSHIP	2300 HARRISON AVE. BUTTE MT 59701							618 SF		8
16	JOHNS SANDWICH SHOP INC A MT CORP	2400 HARRISON AVE. BUTTE MT 59701				216 SF			1492 SF		8
17	WILLIAM J. HANLEY, CINDY J. HANLEY, DENNIS M. SAMPLES AND LISA SAMPLES	2407 HARRISON AVE. BUTTE MT 59701							279 SF		8
18	DAVE EGEDAHL & ROBERTA EGEDAHL	2405 HARRISON AVE. BUTTE MT 59701-6052							545 SF		8
20	V.E. ROYSE & DONNA R. ROYSE	2240 SKYWAY BUTTE MT 59701							788 SF		8
21	ROBERT C. WILSON & URSULA M. FRANCO	2325 HARRISON AVE. BUTTE MT 59701-6050							533 SF		8
22	WHEELER FAMILY LIMITED PARTNERSHIP	2300 HARRISON AVE. BUTTE MT 59701							1135 SF		8
23	DLH LLC	325 BLACKTAIL CANYON ROAD BUTTE MT 59701							1498 SF		8&9
24	CHAMPION ENTERPRISES INC	C/O KAREN DOYLE PO BOX 1906 PHOENIX AZ 85005-9063							1400 SF		9
25	AK ENTERPRISES INC	501 EXCELSIOR AVE. BUTTE MT 59701							450 SF		9
26	WELKER PROPERTIES LLC	4001 S ROCKER RD. BUTTE MT 59701-1217							1327 SF		9
27	IRENAL INC	PO BOX 4701 SAN DIEGO CA 91024							1381 SF		9
28	BRENDA'S FLORIST LLC	2125 HARRISON AVE. BUTTE MT 59701-6046							622 SF		9
29	W. J. SHEA FAMILY TRUST	2650 MEADOWBROOK BUTTE MT 59701-4028							1906 SF		9
30	THE MONTANA POWER EMPLOYEES FEDERAL CREDIT UNION	PO BOX 248 BUTTE MT 59703-0248				84 SF					9

CONSTRUCTION LIMITS
CUT SECTION
TOE OF CUT
TRANSITION
TOE OF FILL
BACKSLOPE LIMITS
INCLUDE ROUNDING

MAP REVISED 4/5/10 5/10/10 6/28/10
7/6/10 8/19/10

FHWA/MDT APPROVAL
1/21/10

3
2
1

MDT
MONTANA DEPARTMENT
OF TRANSPORTATION

c:\dgn\5829000\roown001.dgn
2/7/2012
7:43:26 AM CPS - U0460

NOTES:
1. THE PROPOSED R/W LINE WHERE A SPIRAL CURVE TRANSITION IS USED IS A CHORD RATHER THAN A CONCENTRIC CURVE.
2. ALL STATIONS AND OFFSETS FOR R/W BREAKS ARE IN REFERENCE TO THE R/W BASELINE.

GRID STATE PLANE COORDINATES
THIS IS A STATE PLANE COORDINATE PROJECT. ALL DIMENSIONS, DISTANCES AND AREAS ON THIS PROJECT ARE GRID, EXCEPT FOR THE EXISTING R/W WIDTH DIMENSION, WHICH IS RECORD.
THE COMBINATION SCALE FACTOR IS 0.99928676

STATE
MONTANA

RIGHT OF WAY

SHEET NO. 2
TOTAL SHEETS 19

R/W ID. STPP 29-4(29)87

PROJECT NO. 5829-029-000

HARRISON-AMHERST/FRONT-BUTTE

RIGHT-OF-WAY COORDINATE ASCII FILES

R/W BREAK COORDS: 5829000ROBAS001.TXT
R/W BASELINE COORDS: 5829000ROBRK001.TXT
ALL FILES ARE LOCATED ON THE CADD SERVER IN THE RO DIRECTORY, UNDER PROJECT: 5829000

MONTANA DEPARTMENT OF TRANSPORTATION
RIGHT OF WAY PLAN
SILVER BOW COUNTY

OWNERSHIP

PARCEL	NAME	ADDRESS	TOTAL AREA	GROSS R/W AREA	EX. EASE. AREA	NET AREA	REMAINDER		CONST. PMT. AREA	EASEMENT AREA	SHEET NO.
							LEFT	RIGHT			
31	JAMES L. & SHARON L. ANDERSON	340 ASH DR BUTTE MT 59701-7303							1244 SF		9
32	HENERY J. & COLLEEN J. KLOBUCAR	2221 SOUTH MAIN STREET BUTTE MT 59701							357 SF		9
33	RALPH K. & KAY F. WARNSTROM	PO BOX 4094 BUTTE MT 59701-4094							375 SF		9
34	MARGIE L. KRSUL	3301 ALBANY BUTTE MT 59701							837 SF		9
35	DEBRA L. LUNDWALL	2051 HARRISON AVE. BUTTE MT 59701-6044							744 SF		9
36	C. C. R. & D. PARTNERSHIP LLC	3235 WHARTON BUTTE MT 59701							1799 SF		9
37	ARLEN W. & SHIRLEY A. McCLOSKEY	4800 HARRISON AVE. BUTTE MT 59701-7029							305 SF		9
38	RML RENTALS LLC	PO BOX 269 BELGRADE MT 59714-0269							366 SF		9
39	DAVID A. & JEAN RUPPERT	849 W GALENA BUTTE MT 59701-1540							427 SF		9
40	RICHARD H. McLAUGHLIN	3300 HANNIBAL BUTTE MT 59701-4522							727 SF		9
41	JOHN J. & COLEEN A. LeFEVER	2754 JANNEY RD. BUTTE MT 59701-7333				24 SF			297 SF		9
42	ROBERT E. & MARY M. LeFEVER	1118 WEST GALENA STREET BUTTE MT 59701	OWNER	NOTIFICATION ONLY							9
43	PHYLLIS J. MANNING	2501 GRAND AVE. BUTTE MT 59701-5007				112 SF			1617 SF		9&10
44	ADVANCED MANAGEMENT LTD A MT CORP	2301 FLORENCE AVE. BUTTE MT 59701-6034							527 SF		9&10
45	DON & MICHELE ROBINSON FAMILY LIMITED PARTNERSHIP	3 GREEN LANE BUTTE MT 59701-3983							1150 SF		10
46	TRUZZOLINO TAMALES LLC	1921 HARRISON AVE. BUTTE MT 59701							448 SF		10
47	IRENE HUMBER	1919 HARRISON AVE. BUTTE MT 59701	OWNER	NOTIFICATION ONLY							10
48	JRG HOLDINGS LLC	1917 HARRISON AVE. BUTTE MT 59701-5465							178 SF		10
49	MARTHA R. SORINI	705 KENWOOD BUTTE MT 59701	OWNER	NOTIFICATION ONLY							10
50	GARY W. & JENNIFER E. SHEA	120 FLEECER DR BUTTE MT 59701-4364							1032 SF		10
51	BUTTE-SILVER BOW	BUTTE MT 59701-0000	OWNER	NOTIFICATION ONLY							10
52	PAUL J. & DARLENE A. BATTAIOLA	303 W PARK BUTTE MT 59701-9102				50 SF					10
53	GLACIER BANK	202 MAIN STREET KALISPELL MT 59901							1744 SF		10
54	GUADALUPE D. MORAN	1875 HARRISON AVE. BUTTE MT 59701							262 SF		10
55	CECIL R Jr & TEODORA T BOWEN	3148 KEOKUK BUTTE MT 59701-4422							244 SF		10
56	WILLIAM T. & CARLA QUINN	1912 LOWELL AVE. BUTTE MT 59701							192 SF		10
57	JTD REALTY LLC	10 REDWOOD LANE BUTTE MT 59701							1008 SF		10
58	ARLETHA E. DAVIS	2813 LEYDEN DENVER CO 80207-2834							368 SF		10
59	RICHARD A. & CAROL M. HENNINGSSEN	1842 HARRISON AVE. BUTTE MT 59701							278 SF		10
60	LEE NELISSEN	630 SAMPSON ST. BUTTE MT 59701							278 SF		10

STATE

RIGHT OF WAY

SHEET NO. TOTAL SHEETS

3 19

R/W ID. STPP 29-4(29)87

PROJECT NO. 5829-029-000

HARRISON-AMHERST/FRONT-BUTTE

RIGHT-OF-WAY COORDINATE ASCII FILES

R/W BREAK COORDS: 5829000ROBAS001.TXT

R/W BASELINE COORDS: 5829000ROBRK001.TXT

ALL FILES ARE LOCATED ON THE CADD SERVER IN THE RO DIRECTORY, UNDER PROJECT: 5829000

CONSTRUCTION LIMITS

CUT SECTION

TRANSITION

TOE OF FILL

BACKSLOPE LIMITS INCLUDE ROUNDING

MAP REVISED 3/16/10 6/2/10 7/6/10 8/19/10

FHWA/MDT APPROVAL

1-21-10

3

2

1

MDT

MONTANA DEPARTMENT OF TRANSPORTATION

c:\dgn\5829000rown001.dgn

2/7/2012

7:43:29 AM

CPS - U0460

NOTES:

1. THE PROPOSED R/W LINE WHERE A SPIRAL CURVE TRANSITION IS USED IS A CHORD RATHER THAN A CONCENTRIC CURVE.

2. ALL STATIONS AND OFFSETS FOR R/W BREAKS ARE IN REFERENCE TO THE R/W BASELINE.

GRID STATE PLANE COORDINATES

THIS IS A STATE PLANE COORDINATE PROJECT. ALL DIMENSIONS, DISTANCES AND AREAS ON THIS PROJECT ARE GRID, EXCEPT FOR THE EXISTING R/W WIDTH DIMENSION, WHICH IS RECORD.

THE COMBINATION SCALE FACTOR IS 0.99928676

MONTANA DEPARTMENT OF TRANSPORTATION

RIGHT OF WAY PLAN

SILVER BOW COUNTY

OWNERSHIP

PARCEL	NAME	ADDRESS	TOTAL AREA	GROSS R/W AREA	EX. EASE. AREA	NET AREA	REMAINDER		CONST. PMT. AREA	EASEMENT AREA	SHEET NO.
							LEFT	RIGHT			
61	HARRINGTON FAMILY TRUST	3745 N. CAMINO LEAMARIA, TUCSON AZ85716	OWNER	NOTIFICATION ONLY							10
62	BRIAN A. RADEMACHER ETAL	2900 MOULTON BUTTE MT 59701-6556	OWNER	NOTIFICATION ONLY							10
63	KATHERINE KIELY	1820 HARRISON AVE. BUTTE MT 59701-5406	OWNER	NOTIFICATION ONLY							10
	SHAHAB SAMIEIAN NPI										
64	GENE KOLKHORST & JERRY KOLKHORST	8272 S STRAWTOWN PIKE BUNKERHILL IN	OWNER	NOTIFICATION ONLY							10
	NPI TRISTEN V. VOTH STONGER d/b/a	46914-9686									
	CERTIFIFIED COSMETIC PLASTIC RECONSTRU	CTIVE HAND SURGERY INC									
65	MICHAEL F. GRIBBEN	2701 AMHEARST AVE. BUTTE MT 59701				7 SF			724 SF		10
	RENEE THORNTON	109 RAMPART DRIVE BUTTE MT 59701									
66	JOSEPH L. PETRONI& JODEL C. PETRONI	3019 ATHERTON LANE BUTTE MT 59701	OWNER	NOTIFICATION ONLY							10
67	SOUTHWEST MONTANA FEDERAL CREDIT UNION	200 EAST PARK STREET ANACONDA MT 59711							578 SF		10
68	ROBERT NIEL & Nanci J. MACUMBER	1587 E EAGLE CT. CASA GRANDA AZ 85222	OWNER	NOTIFICATION ONLY							10
69	JOHN B. & CANDICE L. NORDHAGEN	3030 FLORAL BLVD. BUTTE MT 59701	OWNER	NOTIFICATION ONLY							10
70	NEIL J. & LINDA L. NEARY	1730 HARRISON AVE. BUTTE MT 59701							320 SF		10
71	WILLIAM T. THATCHER	1741 HARRISON AVE. BUTTE MT 59701	OWNER	NOTIFICATION ONLY							10
72	PRESTIGE PROPERTIES LLC	1508 GILMAN AVE. BUTTE MT 59701-3393							327 SF		10&11
73	WALSH ENGINEERING A MT CORP	1716 HARRISON AVE. BUTTE MT 59701	OWNER	NOTIFICATION ONLY							10
74	EDWARD A. PAPE	1700 HARRISON AVE. BUTTE MT 59701	OWNER	NOTIFICATION ONLY							10&11
75	JAMES LEE BURNS	1701 SOUTH FIFTH STREET WEST MISSOULA MT 59801	OWNER	NOTIFICATION ONLY							11
76	JOHN F. PERINO	1653 HARRISON AVE. BUTTE MT 59701	OWNER	NOTIFICATION ONLY							11
77	LOCKE ENTERPRISES	806 W SILVER BUTTE MT 59701-1548							367 SF		11
78	H O REALTY COMPANY	PO BOX 2400 MISSOULA MT 59806-2400							679 SF		11
79	MICHAEL J. & DEBORA A. McMAHON	1644 HARRISON AVE. BUTTE MT 59701-5402	OWNER	NOTIFICATION ONLY							11
80	WILLIAM D. HAWKE	1639 HARRISON AVE. AVE. BUTTE MT 59701	OWNER	NOTIFICATION ONLY							11
81	KEVIN THOMAS BROWN	2200 CROSS DR. BUTTE MT 59701-6148	OWNER	NOTIFICATION ONLY							11
82	KATHI BECKERLEG	1636 HARRISON AVE. BUTTE MT 59701	OWNER	NOTIFICATION ONLY							11
83	CECILIA L. SCHROEDER	415 W GRANITE BUTTE MT 59701							363 SF		11
84	RICHARD A. & JULIE A. DAUM	85 KETCHUM LN. BUTTE MT. 59701							183 SF		11
85	JOHN & LAURIE MONDLOCH	1628 HARRISON AVE. BUTTE MT. 59701	OWNER	NOTIFICATION ONLY							11
86	PAUL J. & KELLIA. CUNNINGHAM 1/2 INT	1625 HARRISON AVE. BUTTE MT 59701-5401							185 SF		11
	JILL A. CLEMENTS 1/2 INT										
87	LAURILOCKETT	1620 HARRISON AVE. BUTTE MT 59701-5402	OWNER	NOTIFICATION ONLY							11
88	LEROY R. & PATRICIA R. COLES	PO BOX 4112 BUTTE MT 59702	OWNER	NOTIFICATION ONLY							11

CONSTRUCTION LIMITS

CUT SECTION

TRANSITION

TOE OF FILL

BACKSLOPE LIMITS

INCLUDE ROUNDING

MAP REVISED 3/16/10 7/6/10 8/19/10

FHWA/MDT APPROVAL

1-21-10

3

2

1

MDT

MONTANA DEPARTMENT OF TRANSPORTATION

c:\dgn\5829000roown001.dgn

2/7/2012

7:43:32 AM

CPS-U0460

NOTES:

1. THE PROPOSED R/W LINE WHERE A SPIRAL CURVE TRANSITION IS USED IS A CHORD RATHER THAN A CONCENTRIC CURVE.

2. ALL STATIONS AND OFFSETS FOR R/W BREAKS ARE IN REFERENCE TO THE R/W BASELINE.

GRID STATE PLANE COORDINATES

THIS IS A STATE PLANE COORDINATE PROJECT. ALL DIMENSIONS, DISTANCES AND AREAS ON THIS PROJECT ARE GRID, EXCEPT FOR THE EXISTING R/W WIDTH DIMENSION, WHICH IS RECORD.

THE COMBINATION SCALE FACTOR IS 0.99928676

STATE

RIGHT OF WAY

MONTANA

R/W ID.

PROJECT NO.

STPP 29-4(29)87

5829-029-000

HARRISON-AMHERST/FRONT-BUTTE

RIGHT-OF-WAY COORDINATE ASCII FILES

R/W BREAK COORDS: 5829000ROBAS001.TXT

R/W BASELINE COORDS: 5829000ROBRK001.TXT

ALL FILES ARE LOCATED ON THE CADD SERVER IN THE RO DIRECTORY, UNDER PROJECT: 5829000

MONTANA DEPARTMENT OF TRANSPORTATION

RIGHT OF WAY PLAN

SILVER BOW COUNTY

OWNERSHIP											
PARCEL	NAME	ADDRESS	TOTAL AREA	GROSS R/W AREA	EX. EASE. AREA	NET AREA	REMAINDER		CONST. PMT. AREA	EASEMENT AREA	SHEET NO.
							LEFT	RIGHT			
89	CLARA CURTIN & DOUGLAS L. SHAW	4431 BULLRUN GULCH RD. BUTTE MT 59701-8257	OWNER	NOTIFICATION ONLY							11
90	LEROY R. & PATRICIA R. COLES ETAL	PO BOX 4112 BUTTE MT 59701-4112									11
91	FERNE DARLENE DAVIS, LORNA FORD & THOMAS EARL PETTET	1614 HARRISON AVE. BUTTE MT 59701-5402	OWNER	NOTIFICATION ONLY							11
92	H.O. REALTY COMPANY	PO BOX 2400 MISSOULA MT 59806-2400							170 SF		11
93	EDWARD J. MALESICH	2345 GRAND AVE. BUTTE MT 59701				137 SF			348 SF		11
94	H.O. REALTY COMPANY	PO BOX 2125 GREAT FALLS MT 59404							109 SF		11
95	SILVER BOW COUNTY SCHOOL EMPLOYEES FEDERAL CREDIT UNION	PO BOX 3726 BUTTE MT 59701							754 SF		11
96	MUESKE FAMILY LLC	38 WHISPER LANE BOZEMAN MT 59718							562 SF		11
97	EDTECH FEDERAL CREDIT UNION	1555 HARRISON AVE. BUTTE MT 59701							630 SF		11
98	RALPH K. & KAY F. WARNSTROM	PO BOX 4094 BUTTE MT 59701	OWNER	NOTIFICATION ONLY							11
99	CHRISTINA D. MAY	1533 HARRISON AVE. BUTTE MT 59701-4805							271 SF		11
100	EDTECH FEDERAL CREDIT UNION	1555 HARRISON AVE. BUTTE MT 59701							194 SF		11
101	JOHN T. & YVONNE T. GIBSON	1515 HARRISON AVE. BUTTE MT 59701-4805							641 SF		11
102	C K RESOURCES LIMITED CO	318 GALAXY DRIVE BUTTE MT 59701							476 SF		11
103	HFC LLC	1432 HARRISON AVE. BUTTE MT 59701-4804							623 SF		11
104	C K RESOURCES LIMITED CO NPI 1407 HARRISON LLC	318 GALAXY DRIVE BUTTE MT 59701							1209 SF		11
105	MONTANA OPPORTUNITIES LLC	600 SOUTH MAIN STREET BUTTE MT 59701							1280 SF		11
106	LOUIS ALEKSICH	1375 Harrison Ave. Butte MT 59701							350 SF		11
107	TOWN PUMP INC A MT CORP	2905 MOULTOON STREET BUTTE MT 59701							309 SF		11&12
108	ADVANCED MANAGEMENT LIMITED A MT CORP	2301 FLORENCE AVE. BUTTE MT 59701							488 SF		11&12
109	BUTTE TOWN CENTER ASSOCIATES LLP	2280 GRANT RD. STE-A BILLINGS MT 59102-6696							173 SF		12
110	SILVER BOW COUNTY	BUTTE MT 59701	OWNER	NOTIFICATION ONLY							12
111	PR&R LLC	1341 HARRISON AVE. BUTTE MT 59701							977 SF		12
112	BUTTE TOWN CENTER ASSOCIATES LLP	2280 GRANT ROAD SUITE A BILLINGS MT 59101							512 SF		12
113	NEW ALBERTSON'S INC	PO BOX 20 BOISE IDAHO 83726							1283 SF		12
114	DALE CARPENTER	PO BOX 26 MELROSE MT 59743	*5625 SF	*5625 SF		*5625 SF		0 SF			12

CONSTRUCTION LIMITS
CUT SECTION
TRANSITION
TOE OF FILL
BACKSLOPE LIMITS
INCLUDE ROUNDING

MAP REVISED 3/16/10 6/28/10 8/19/10 4/29/11

FHWA/MDT APPROVAL
1-21-10

3
2
1

MDT★ MONTANA DEPARTMENT OF TRANSPORTATION

c:\dgn\5829000\roown002.dgn
2/7/2012
7:43:39 AM CPS - U0460

- NOTES:
1. THE PROPOSED R/W LINE WHERE A SPIRAL CURVE TRANSITION IS USED IS A CHORD RATHER THAN A CONCENTRIC CURVE.
 2. ALL STATIONS AND OFFSETS FOR R/W BREAKS ARE IN REFERENCE TO THE R/W BASELINE.

GRID STATE PLANE COORDINATES

THIS IS A STATE PLANE COORDINATE PROJECT. ALL DIMENSIONS, DISTANCES AND AREAS ON THIS PROJECT ARE GRID, EXCEPT FOR THE EXISTING R/W WIDTH DIMENSION, WHICH IS RECORD. THE COMBINATION SCALE FACTOR IS 0.99928676

STATE	RIGHT OF WAY	SHEET	TOTAL
MONTANA		NO.	SHEETS
		5	19
R/W ID.		STPP 29-4(29)87	
UNIFORM PROJECT NO.		5829-029-000	

HARRISON-AMHERST/ FRONT-BUTTE

RIGHT-OF-WAY COORDINATE ASCII FILES

R/W BREAK COORDS: 5829000ROBAS001.TXT
R/W BASELINE COORDS: 5829000ROBRK001.TXT
ALL FILES ARE LOCATED ON THE CADD SERVER IN THE RO DIRECTORY, UNDER PROJECT: 5829000

* To be acquired in the name of

Butte Silver Bow County

MONTANA DEPARTMENT OF TRANSPORTATION
RIGHT OF WAY PLAN
SILVER BOW COUNTY

STATE	RIGHT OF WAY	SHEET	TOTAL
		NO.	SHEETS
MONTANA		7	19
R/W ID.		STPP 29-4(29)87	
UNIFORM PROJECT NO.		5829-029-000	

HARRISON-AMHERST/FRONT-BUTTE

Evans Street Abandoned
By Resolution 4859
By City of Butte

NE⁴ NE⁴
SEC. 30

QUITCLAIM DEED TO:
EDL & EGL, LLC
A PORTION OF DOC. NO. 647851
11/30/2011; 0.128 AC

SE⁴ NE⁴
SEC. 30

BELLEVUE
ADDITION

[EVANS ST.]

BLOCK 1

BLOCK 9

STA 3+16.19
BEG. STPP 29-4(26)87

SW⁴ NW⁴
SEC. 29

BLOCK 65

NW⁴ NW⁴
SEC. 29

HAMILTON
ADDITION

MONTANA DEPARTMENT OF TRANSPORTATION

RIGHT OF WAY PLAN
SILVER BOW COUNTY

SCALE 1"=50'
0 50' 100' 150'

SEE SHEET NO. 2-6 FOR OWNERSHIP NAMES, ADDRESSES, AREAS, ETC.

STA 5+00 IS N 1°43' 54" E
1257.58' FROM THE E¹/₄ CORNER
OF SECTION 30. (FND ALUM MON)

T 3 N R 7 W

POT 0+00.00

POT 3+16.19

1

2

2S

3

4

CONSTRUCTION LIMITS	MAP REVISED	4/5/10	5/10/10	6/28/10
		2/06/12		
CUT SECTION				
TRANSITION				
TOE OF FILL				
BACKSLOPE LIMITS INCLUDE ROUNDING	FHWA/MDT APPROVAL			
		1-21-10		

3	MDTA MONTANA DEPARTMENT OF TRANSPORTATION	c:\dgn\5829000\rop\h001.dgn
2		2/7/2012
1		7:44:01 AM CPS-U0460

- NOTES:
1. THE PROPOSED R/W LINE WHERE A SPIRAL CURVE TRANSITION IS USED IS A CHORD RATHER THAN A CONCENTRIC CURVE.
 2. ALL STATIONS AND OFFSETS FOR R/W BREAKS ARE IN REFERENCE TO THE R/W BASELINE.

GRID STATE PLANE COORDINATES
THIS IS A STATE PLANE COORDINATE PROJECT. ALL DIMENSIONS, DISTANCES AND AREAS ON THIS PROJECT ARE GRID, EXCEPT FOR THE EXISTING R/W WIDTH DIMENSION, WHICH IS RECORD.
THE COMBINATION SCALE FACTOR IS 0.99928676


See Detail
Sheet 14
for R/W Calls & Diamentions

STATE	RIGHT OF WAY	SHEET NO.	TOTAL SHEETS
MONTANA		8	19
R/W ID.		STPP 29-4(29)87	
UNIFORM PROJECT NO.		5829-029-000	

HARRISON-AMHERST/FRONT-BUTTE

SEE SHEET NO. 2-6 FOR OWNERSHIP NAMES, ADDRESSES, AREAS, ETC.

QUITCLAIM DEED TO:
EDL & EGL, LLC
A PORTION OF DOC. NO. 647851
11/30/2011; 0.128 AC

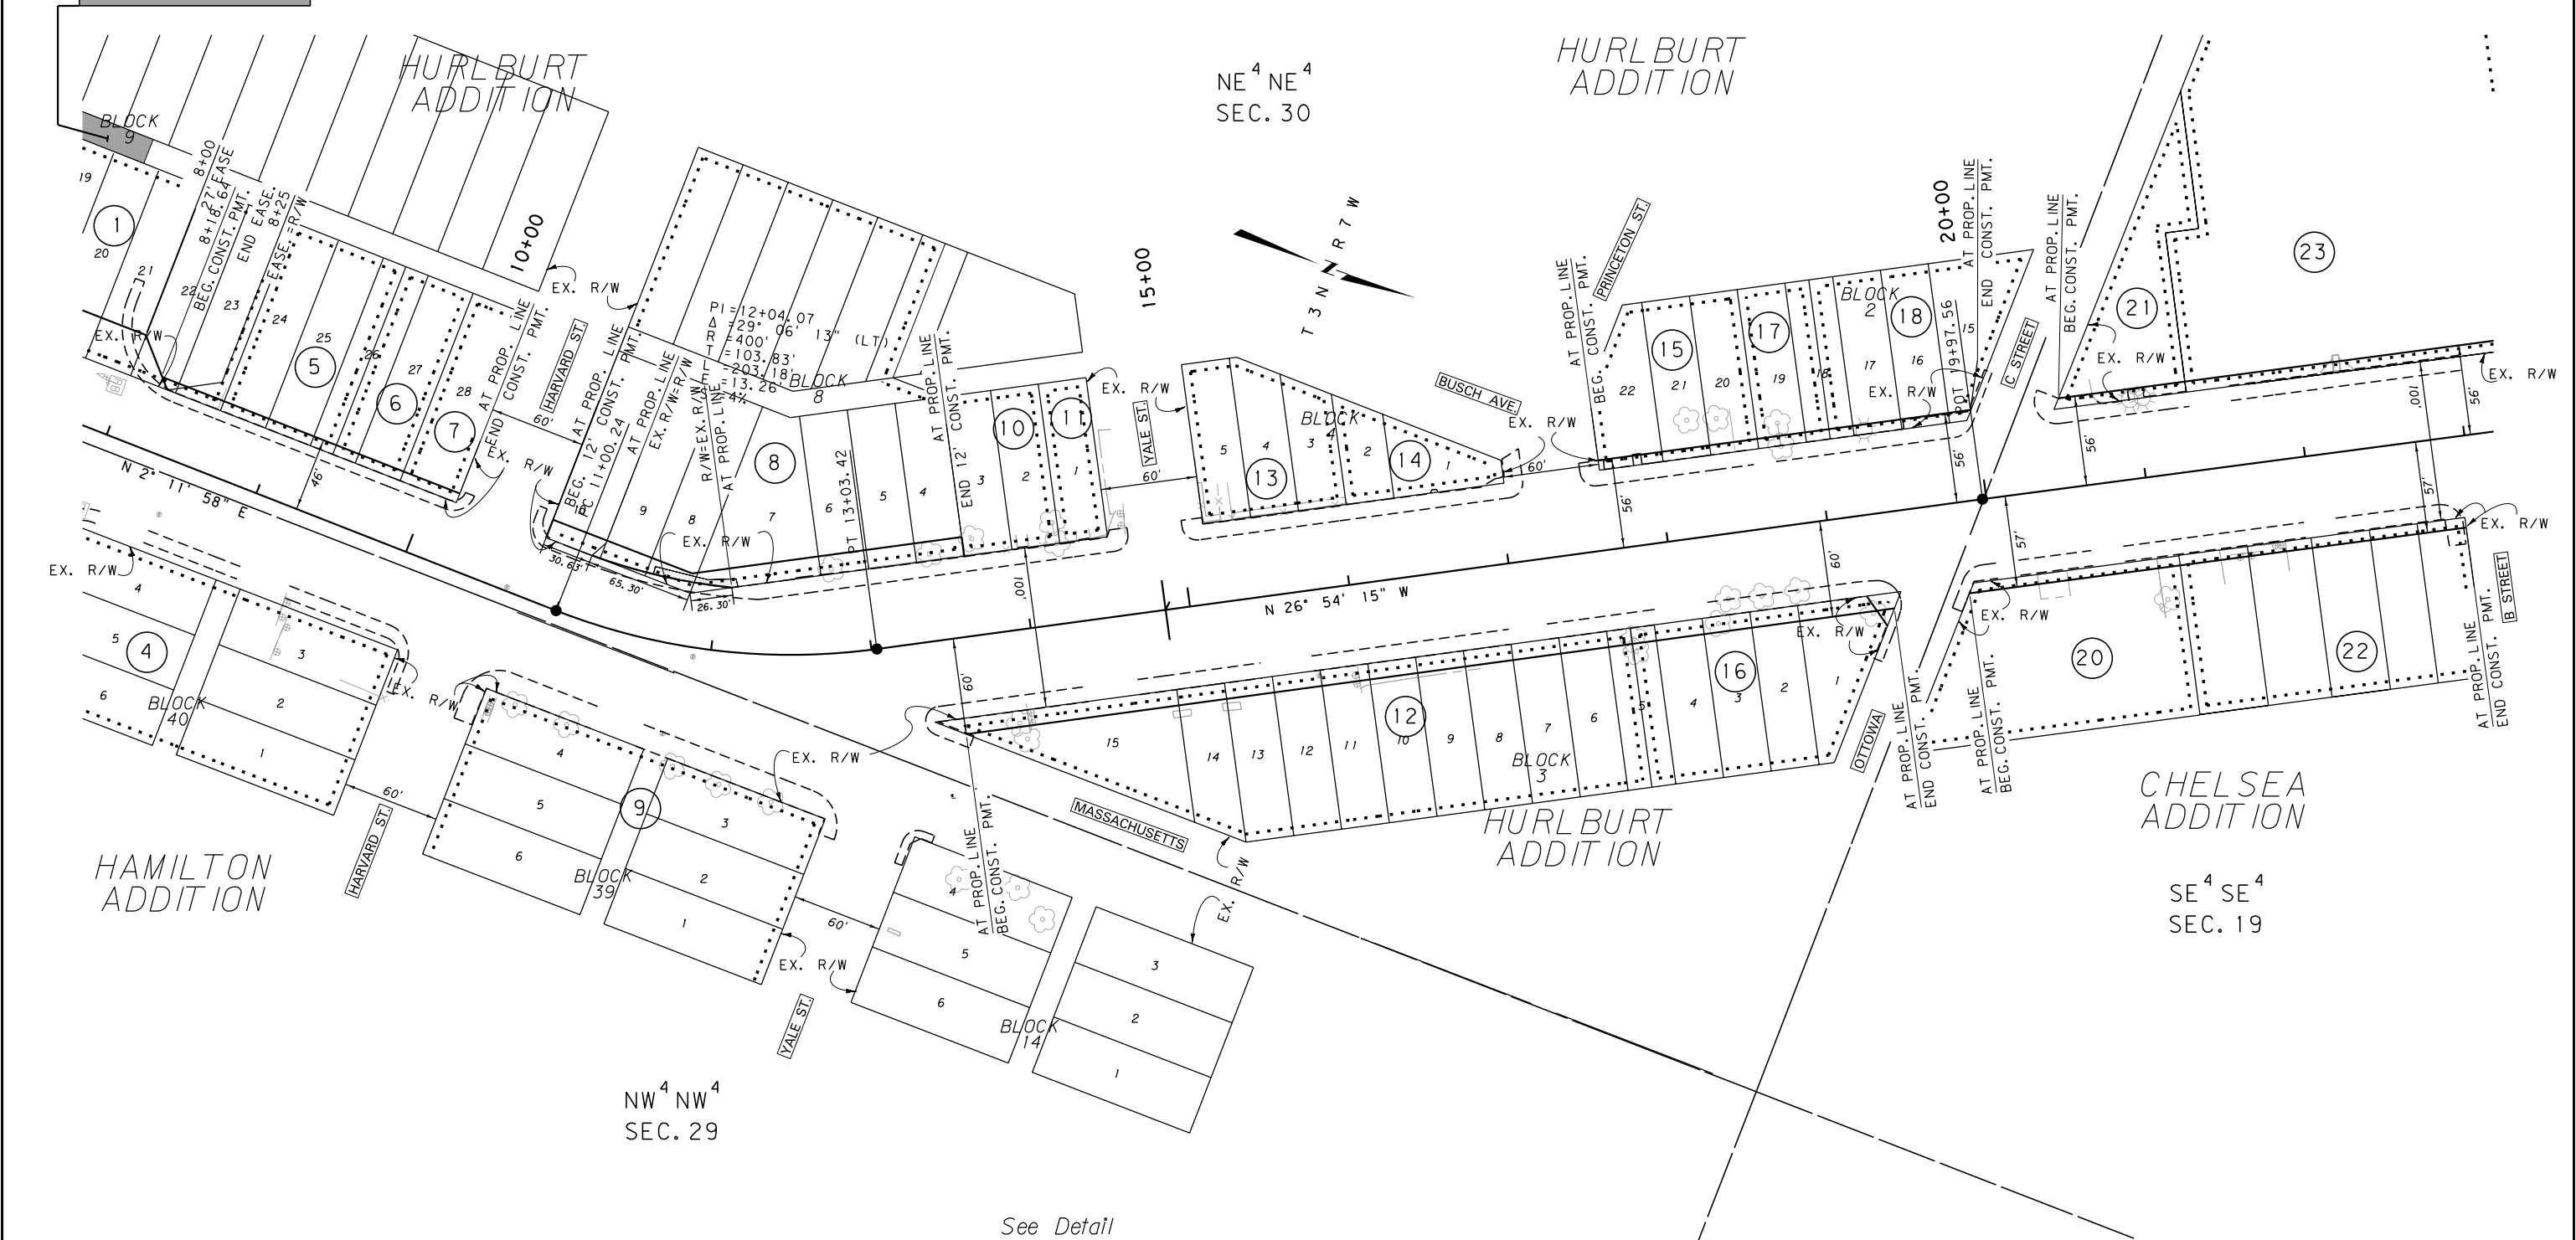

See Detail
Sheet 15
for R/W Calls & Dimensions

CONSTRUCTION LIMITS	MAP REVISED 6/28/10 2/06/12
CUT SECTION	
TRANSITION	
TOE OF FILL	
BACKSLOPE LIMITS INCLUDE ROUNDING	
	FHWA/MDT APPROVAL 1-21-10
3	MDTA MONTANA DEPARTMENT OF TRANSPORTATION
2	c:\dgn\5829000\ropln001.dgn
1	2/7/2012
	7:44:06 AM CPS-U0460

- NOTES:
1. THE PROPOSED R/W LINE WHERE A SPIRAL CURVE TRANSITION IS USED IS A CHORD RATHER THAN A CONCENTRIC CURVE.
 2. ALL STATIONS AND OFFSETS FOR R/W BREAKS ARE IN REFERENCE TO THE R/W BASELINE.


GRID STATE PLANE COORDINATES
THIS IS A STATE PLANE COORDINATE PROJECT. ALL DIMENSIONS, DISTANCES AND AREAS ON THIS PROJECT ARE GRID, EXCEPT FOR THE EXISTING R/W WIDTH DIMENSION, WHICH IS RECORD.
THE COMBINATION SCALE FACTOR IS 0.99928676

MONTANA DEPARTMENT OF TRANSPORTATION	
RIGHT OF WAY PLAN	
SILVER BOW COUNTY	
SCALE 1"=50'	
0 50' 100' 150'	

STATE	RIGHT OF WAY	SHEET NO.	TOTAL SHEETS
MONTANA		9	19
R/W ID.		STPP 29-4(29)87	
UNIFORM PROJECT NO.		5829-029-000	

HARRISON-AMHERST/FRONT-BUTTE

SEE SHEET NO. 2-6 FOR OWNERSHIP NAMES, ADDRESSES, AREAS, ETC.

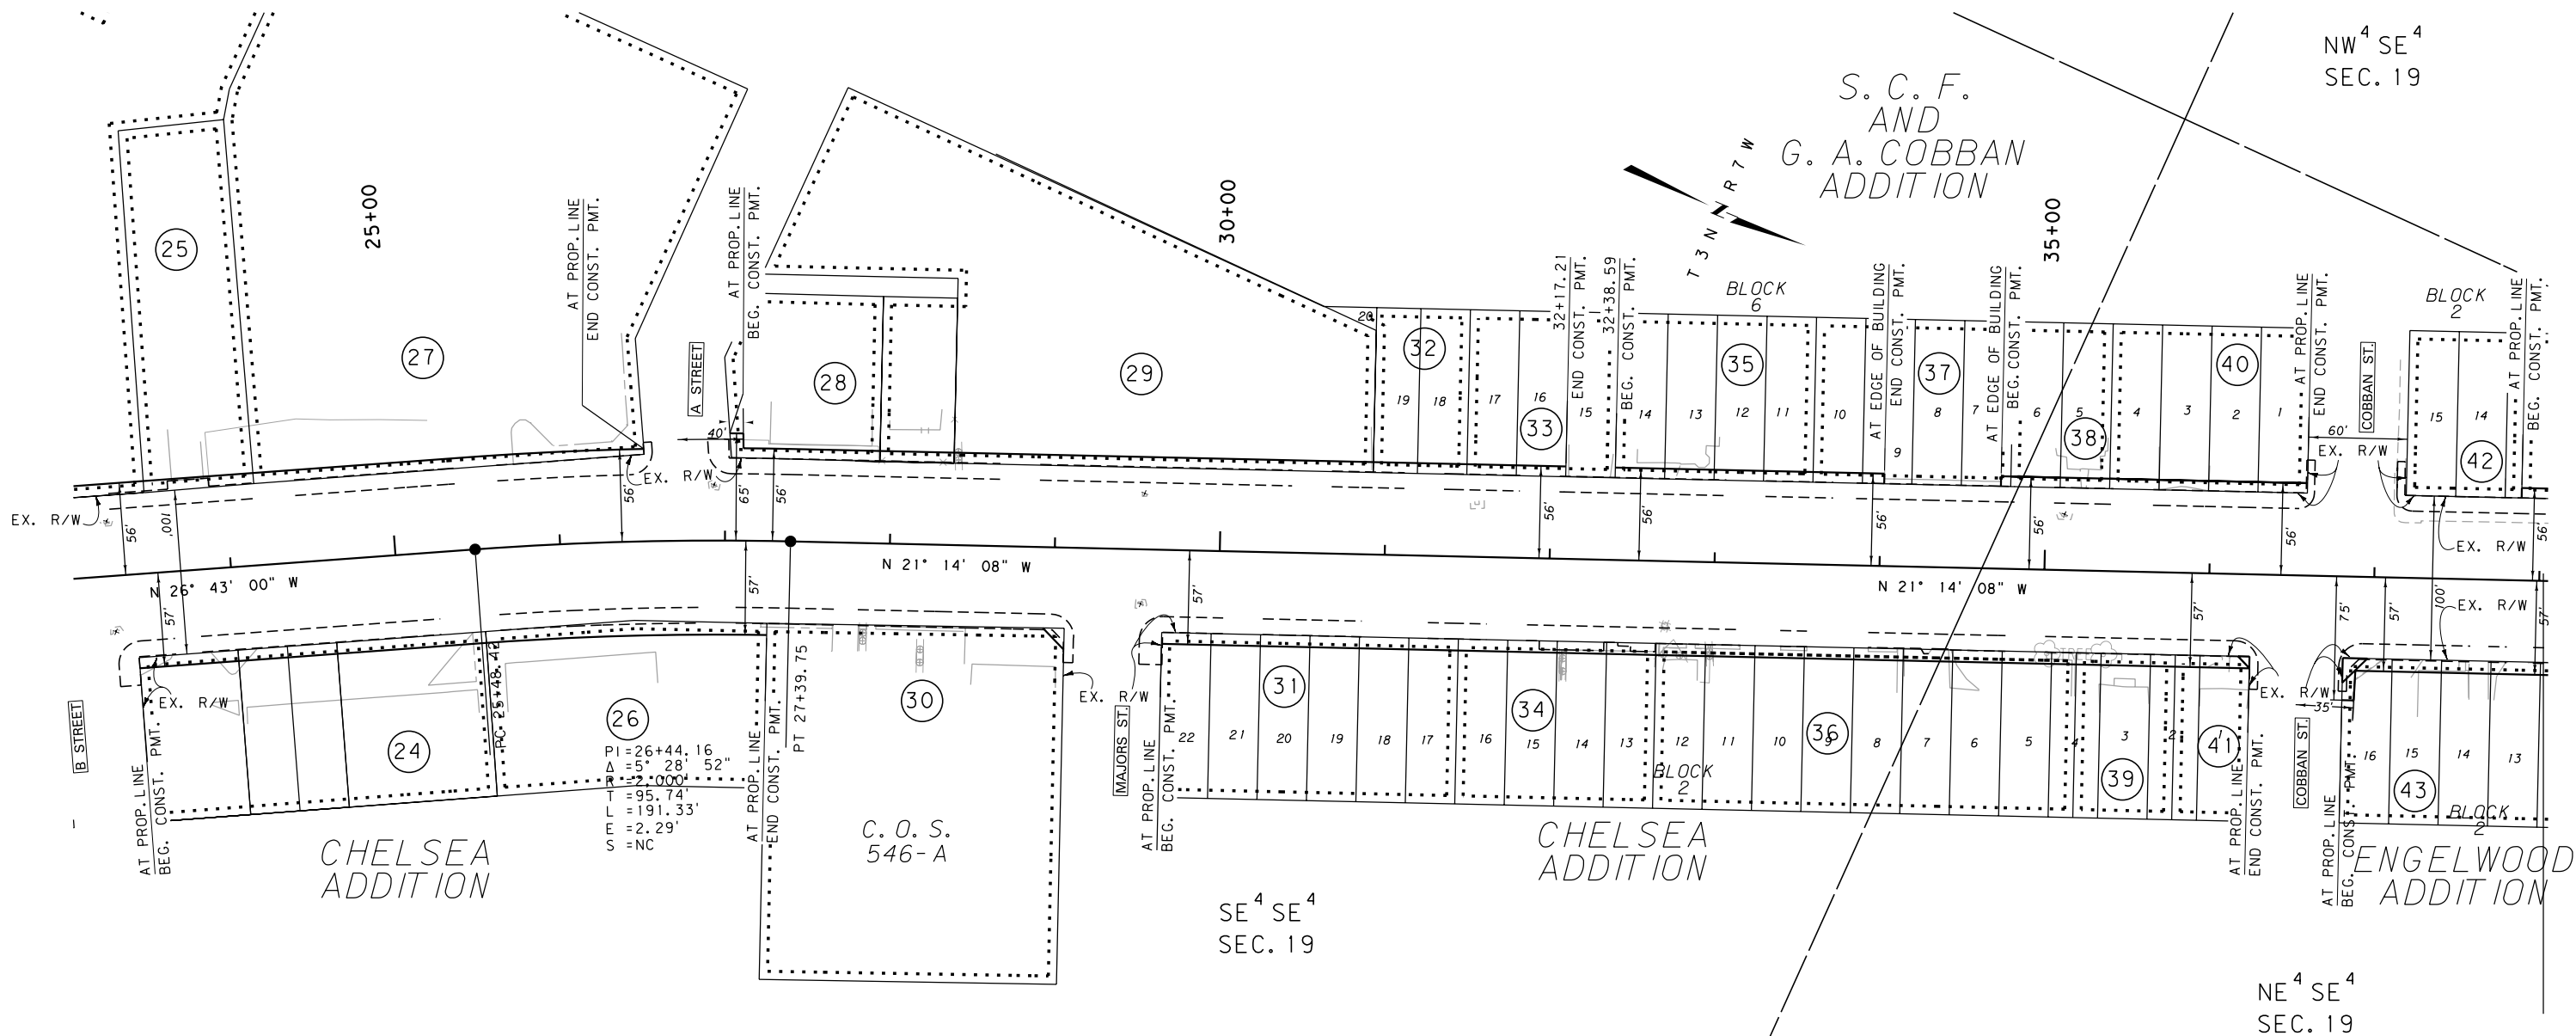

See Detail
Sheet 16
for R/W Calls & Dimensions

CONSTRUCTION LIMITS	MAP REVISED 5/10/10 6/2/10
CUT SECTION	
TRANSITION	
TOE OF FILL	
BACKSLOPE LIMITS INCLUDE ROUNDING	
	FHWA/MDT APPROVAL 1-21-10
3	MDTA MONTANA DEPARTMENT OF TRANSPORTATION
2	c:\dgn\5829000\rop\h001.dgn
1	2/7/2012 7:44:10 AM CPS-U0460

NOTES:
1. THE PROPOSED R/W LINE WHERE A SPIRAL CURVE TRANSITION IS USED IS A CHORD RATHER THAN A CONCENTRIC CURVE.
2. ALL STATIONS AND OFFSETS FOR R/W BREAKS ARE IN REFERENCE TO THE R/W BASELINE.

GRID STATE PLANE COORDINATES
THIS IS A STATE PLANE COORDINATE PROJECT. ALL DIMENSIONS, DISTANCES AND AREAS ON THIS PROJECT ARE GRID, EXCEPT FOR THE EXISTING R/W WIDTH DIMENSION, WHICH IS RECORD.
THE COMBINATION SCALE FACTOR IS 0.99928676

MONTANA DEPARTMENT OF TRANSPORTATION
RIGHT OF WAY PLAN
SILVER BOW COUNTY
SCALE 1"=50'
0 50' 100' 150'

STATE	RIGHT OF WAY	SHEET	TOTAL
MONTANA		NO.	SHEETS
		11	19
R/W ID.	STPP 29-4(29)87		
UNIFORM PROJECT NO.	5829-029-000		

HARRISON-AMHERST/FRONT-BUTTE

SEE SHEET NO. 2-6 FOR OWNERSHIP NAMES, ADDRESSES, AREAS, ETC.

SE⁴ NW⁴
SEC. 19

NW⁴ NE⁴
SEC. 19

See Detail
Sheet 18
for R/W Calls & Dimensions

CONSTRUCTION LIMITS	MAP REVISED 3/16/10 8/19/10
CUT SECTION	
TRANSITION	
TOE OF FILL	
BACKSLOPE LIMITS INCLUDE ROUNDING	
	FHWA/MDT APPROVAL 1-21-10
3	c:\dgn\5829000\ropln002.dgn
2	2/7/2012
1	7:44:26 AM CPS-U0460

- NOTES:
1. THE PROPOSED R/W LINE WHERE A SPIRAL CURVE TRANSITION IS USED IS A CHORD RATHER THAN A CONCENTRIC CURVE.
 2. ALL STATIONS AND OFFSETS FOR R/W BREAKS ARE IN REFERENCE TO THE R/W BASELINE.

GRID STATE PLANE COORDINATES


THIS IS A STATE PLANE COORDINATE PROJECT. ALL DIMENSIONS, DISTANCES AND AREAS ON THIS PROJECT ARE GRID, EXCEPT FOR THE EXISTING R/W WIDTH DIMENSION, WHICH IS RECORD. THE COMBINATION SCALE FACTOR IS 0.99928676

MONTANA DEPARTMENT OF TRANSPORTATION
RIGHT OF WAY PLAN
SILVER BOW COUNTY
SCALE 1"=50'
0 50' 100' 150'

STATE	RIGHT OF WAY	SHEET NO.	TOTAL SHEETS
MONTANA		12	19
R/W ID.		STPP 29-4(29)87	
UNIFORM PROJECT NO.		5829-029-000	

HARRISON-AMHERST/FRONT-BUTTE

SEE SHEET NO. 2-6 FOR OWNERSHIP NAMES, ADDRESSES, AREAS, ETC.

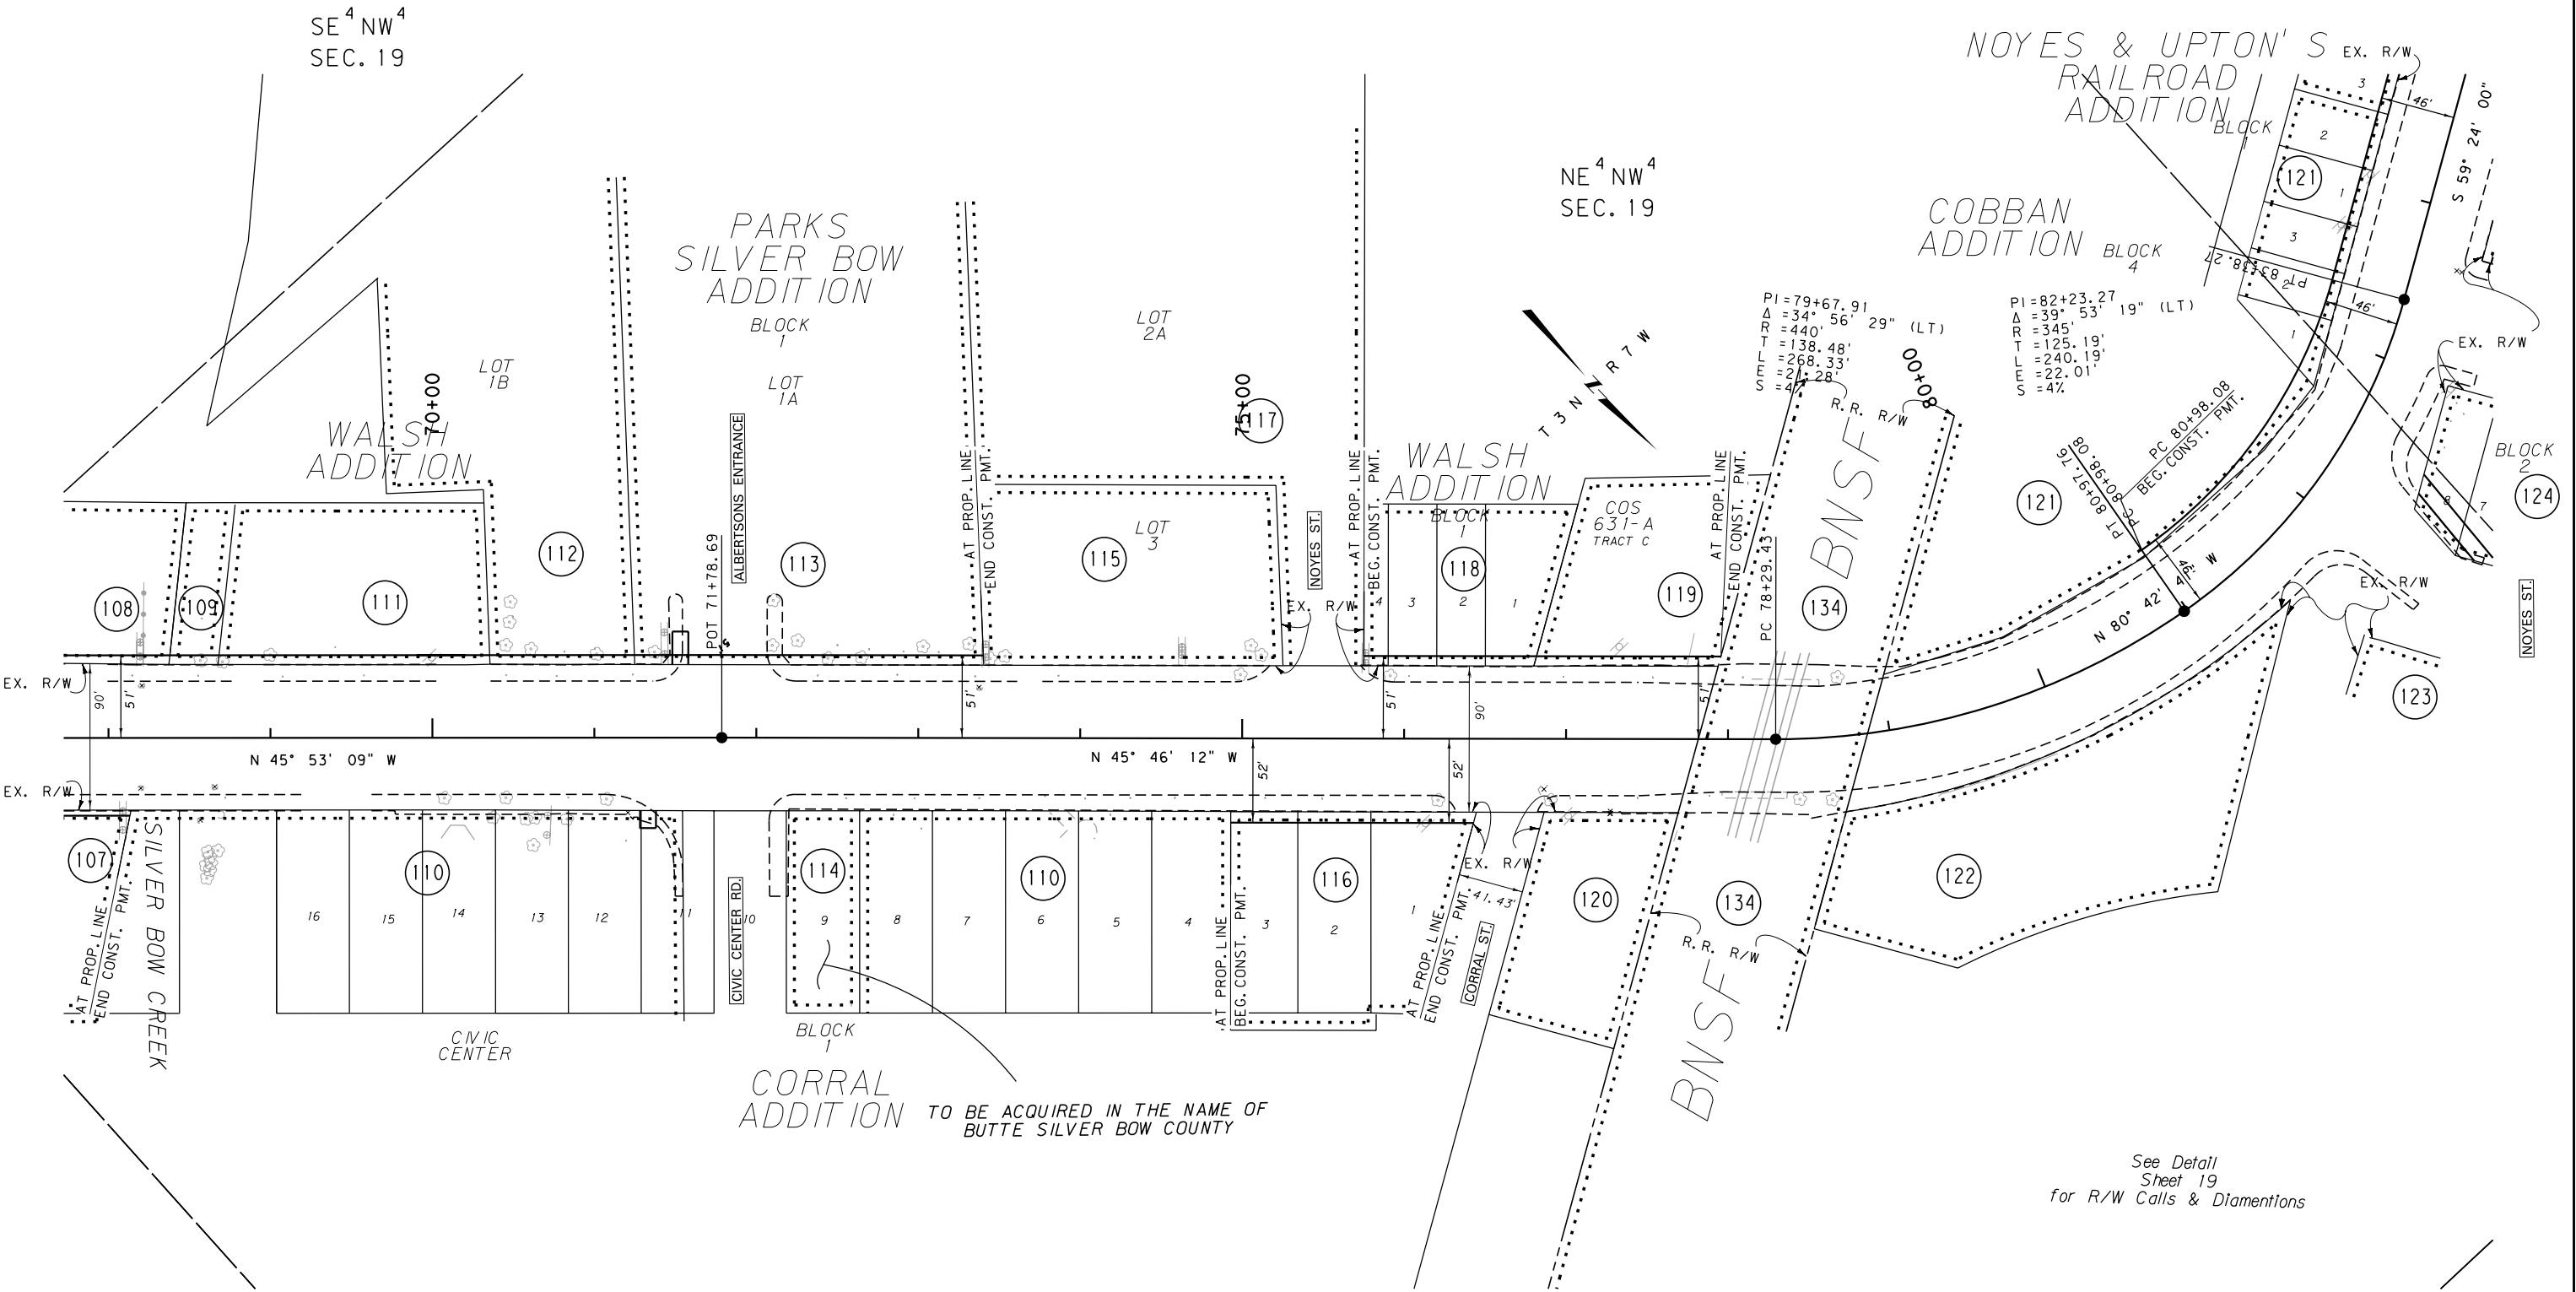

See Detail
Sheet 19
for R/W Calls & Dimensions

CONSTRUCTION LIMITS	MAP REVISED 4/29/11
CUT SECTION	
TRANSITION	
TOE OF FILL	
BACKSLOPE LIMITS INCLUDE ROUNDING	
	FHWA/MDT APPROVAL 1-21-10
3	MDTA MONTANA DEPARTMENT OF TRANSPORTATION
2	c:\dgn\5829000\rop\h002.dgn
1	2/7/2012 7:44:30 AM CPS-U0460

- NOTES:
1. THE PROPOSED R/W LINE WHERE A SPIRAL CURVE TRANSITION IS USED IS A CHORD RATHER THAN A CONCENTRIC CURVE.
 2. ALL STATIONS AND OFFSETS FOR R/W BREAKS ARE IN REFERENCE TO THE R/W BASELINE.

GRID STATE PLANE COORDINATES


THIS IS A STATE PLANE COORDINATE PROJECT. ALL DIMENSIONS, DISTANCES AND AREAS ON THIS PROJECT ARE GRID, EXCEPT FOR THE EXISTING R/W WIDTH DIMENSION, WHICH IS RECORD. THE COMBINATION SCALE FACTOR IS 0.99928676

MONTANA DEPARTMENT OF TRANSPORTATION	
RIGHT OF WAY PLAN	
SILVER BOW COUNTY	
SCALE 1"=50'	
0 50' 100' 150'	

STATE	RIGHT OF WAY	SHEET	TOTAL
		NO.	SHEETS
MONTANA		13	19
R/W ID.		STPP 29-4(29)87	
PROJECT NO.		5829-029-000	

HARRISON-AMHERST/FRONT-BUTTE

SEE SHEET NO. 2-6 FOR OWNERSHIP NAMES, ADDRESSES, AREAS, ETC.

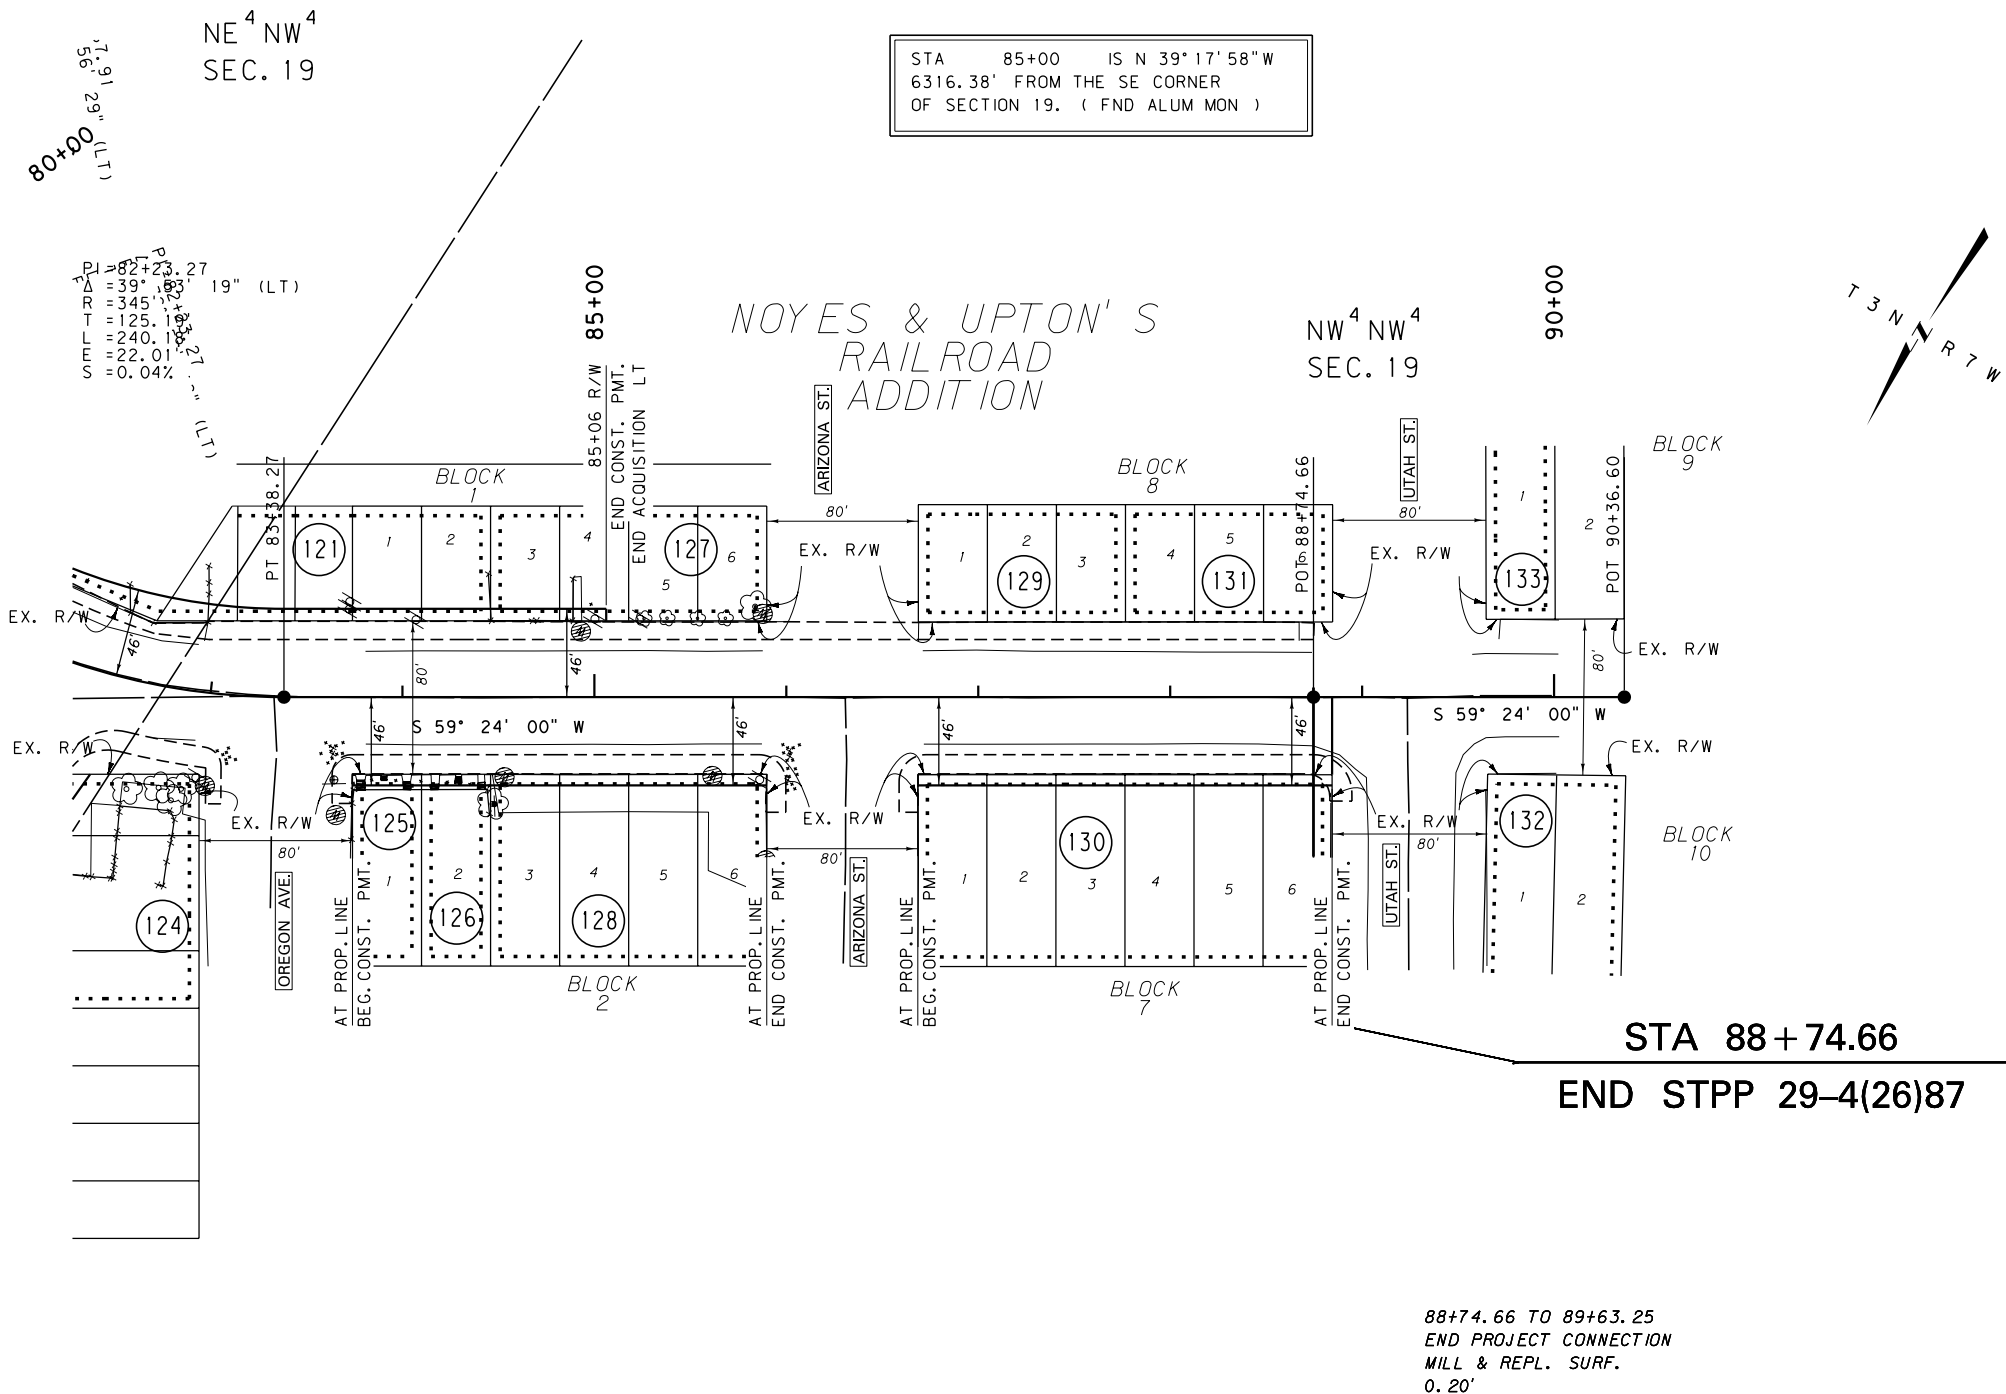

88+74.66 TO 89+63.25
END PROJECT CONNECTION
MILL & REPL. SURF.
0.20'

CONSTRUCTION LIMITS		MAP REVISED 5/10/10	
CUT SECTION	TOP OF CUT		
TRANSITION			
TOE OF FILL			
BACKSLOPE LIMITS INCLUDE ROUNDING		FHWA/MDT APPROVAL	
		1-21-10	
3	MDTA	MONTANA DEPARTMENT	c:\dgn\5829000\rop\h003.dgn
2		OF TRANSPORTATION	2/7/2012
1			7:44:43 AM CPS-U0460

- NOTES:
1. THE PROPOSED R/W LINE WHERE A SPIRAL CURVE TRANSITION IS USED IS A CHORD RATHER THAN A CONCENTRIC CURVE.
 2. ALL STATIONS AND OFFSETS FOR R/W BREAKS ARE IN REFERENCE TO THE R/W BASELINE.

GRID STATE PLANE COORDINATES



THIS IS A STATE PLANE COORDINATE PROJECT. ALL DIMENSIONS, DISTANCES AND AREAS ON THIS PROJECT ARE GRID, EXCEPT FOR THE EXISTING R/W WIDTH DIMENSION, WHICH IS RECORD. THE COMBINATION SCALE FACTOR IS 0.99928676

MONTANA DEPARTMENT OF TRANSPORTATION	
RIGHT OF WAY PLAN	
SILVER BOW COUNTY	
SCALE 1"=50'	
0 50' 100' 150'	

STATE	RIGHT OF WAY	SHEET	TOTAL
		NO.	SHEETS
MONTANA		14	19
R/W ID.		STPP 29-4(29)87	
UNIFORM PROJECT NO.		5829-029-000	

HARRISON-AMHERST/FRONT-BUTTE

SEE SHEET NO. 2-6 FOR OWNERSHIP NAMES, ADDRESSES, AREAS, ETC.

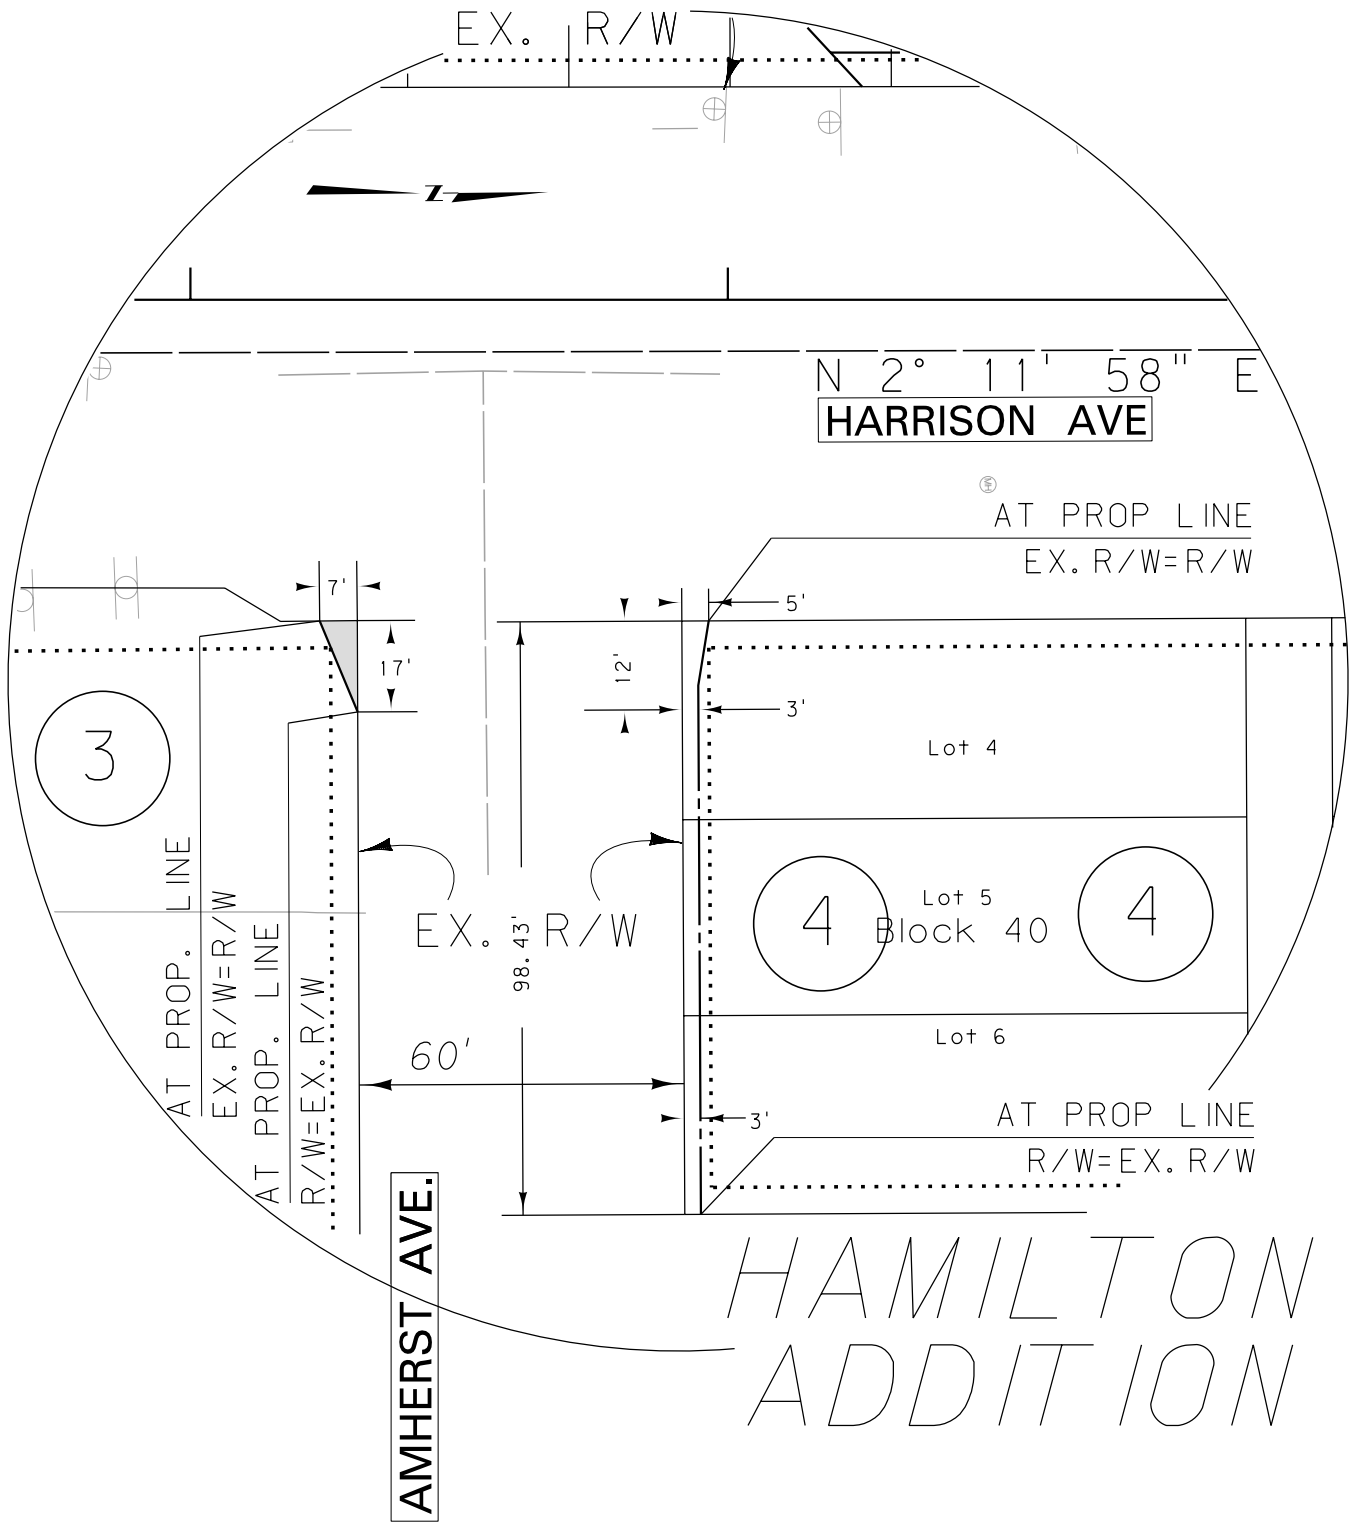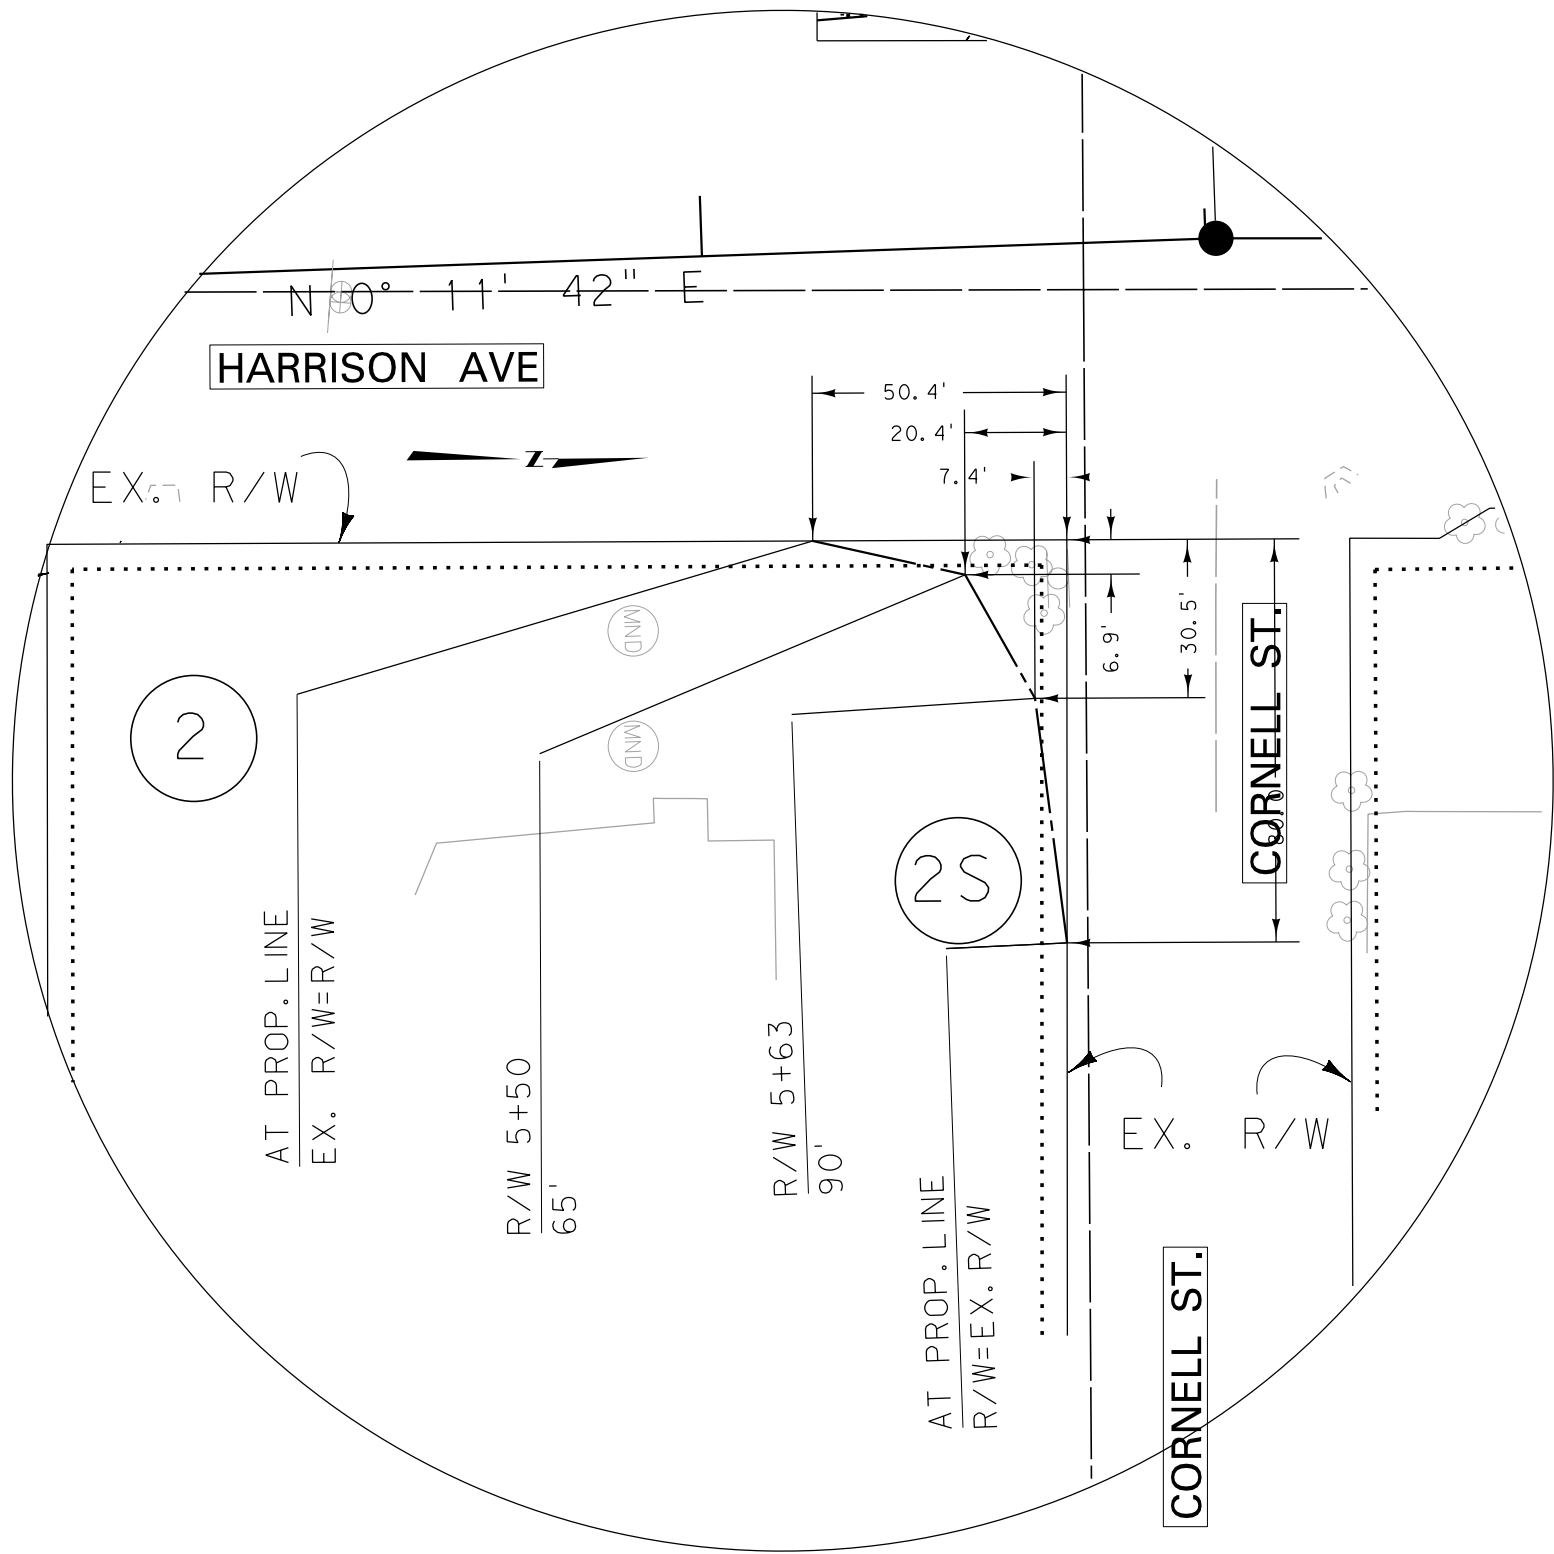

CONSTRUCTION LIMITS		MAP REVISED 4/5/10	
CUT SECTION	TOP OF CUT		
TRANSITION			
TOE OF FILL			
BACKSLOPE LIMITS INCLUDE ROUNDING		FHWA/MDT APPROVAL	
		1-21-10	
3	MDTA MONTANA DEPARTMENT OF TRANSPORTATION	c:\dgn\5829000\rodet001.dgn	
2		2/7/2012	
1		7:45:02 AM CPS-U0460	

- NOTES:
1. THE PROPOSED R/W LINE WHERE A SPIRAL CURVE TRANSITION IS USED IS A CHORD RATHER THAN A CONCENTRIC CURVE.
 2. ALL STATIONS AND OFFSETS FOR R/W BREAKS ARE IN REFERENCE TO THE R/W BASELINE.

GRID STATE PLANE COORDINATES

THIS IS A STATE PLANE COORDINATE PROJECT. ALL DIMENSIONS, DISTANCES AND AREAS ON THIS PROJECT ARE GRID, EXCEPT FOR THE EXISTING R/W WIDTH DIMENSION, WHICH IS RECORD.

THE COMBINATION SCALE FACTOR IS 0.99928676



MONTANA DEPARTMENT OF TRANSPORTATION

RIGHT OF WAY PLAN

SILVER BOW COUNTY

NOT TO SCALE

SEE SHEET NO. 2-6 FOR OWNERSHIP NAMES, ADDRESSES, AREAS, ETC.

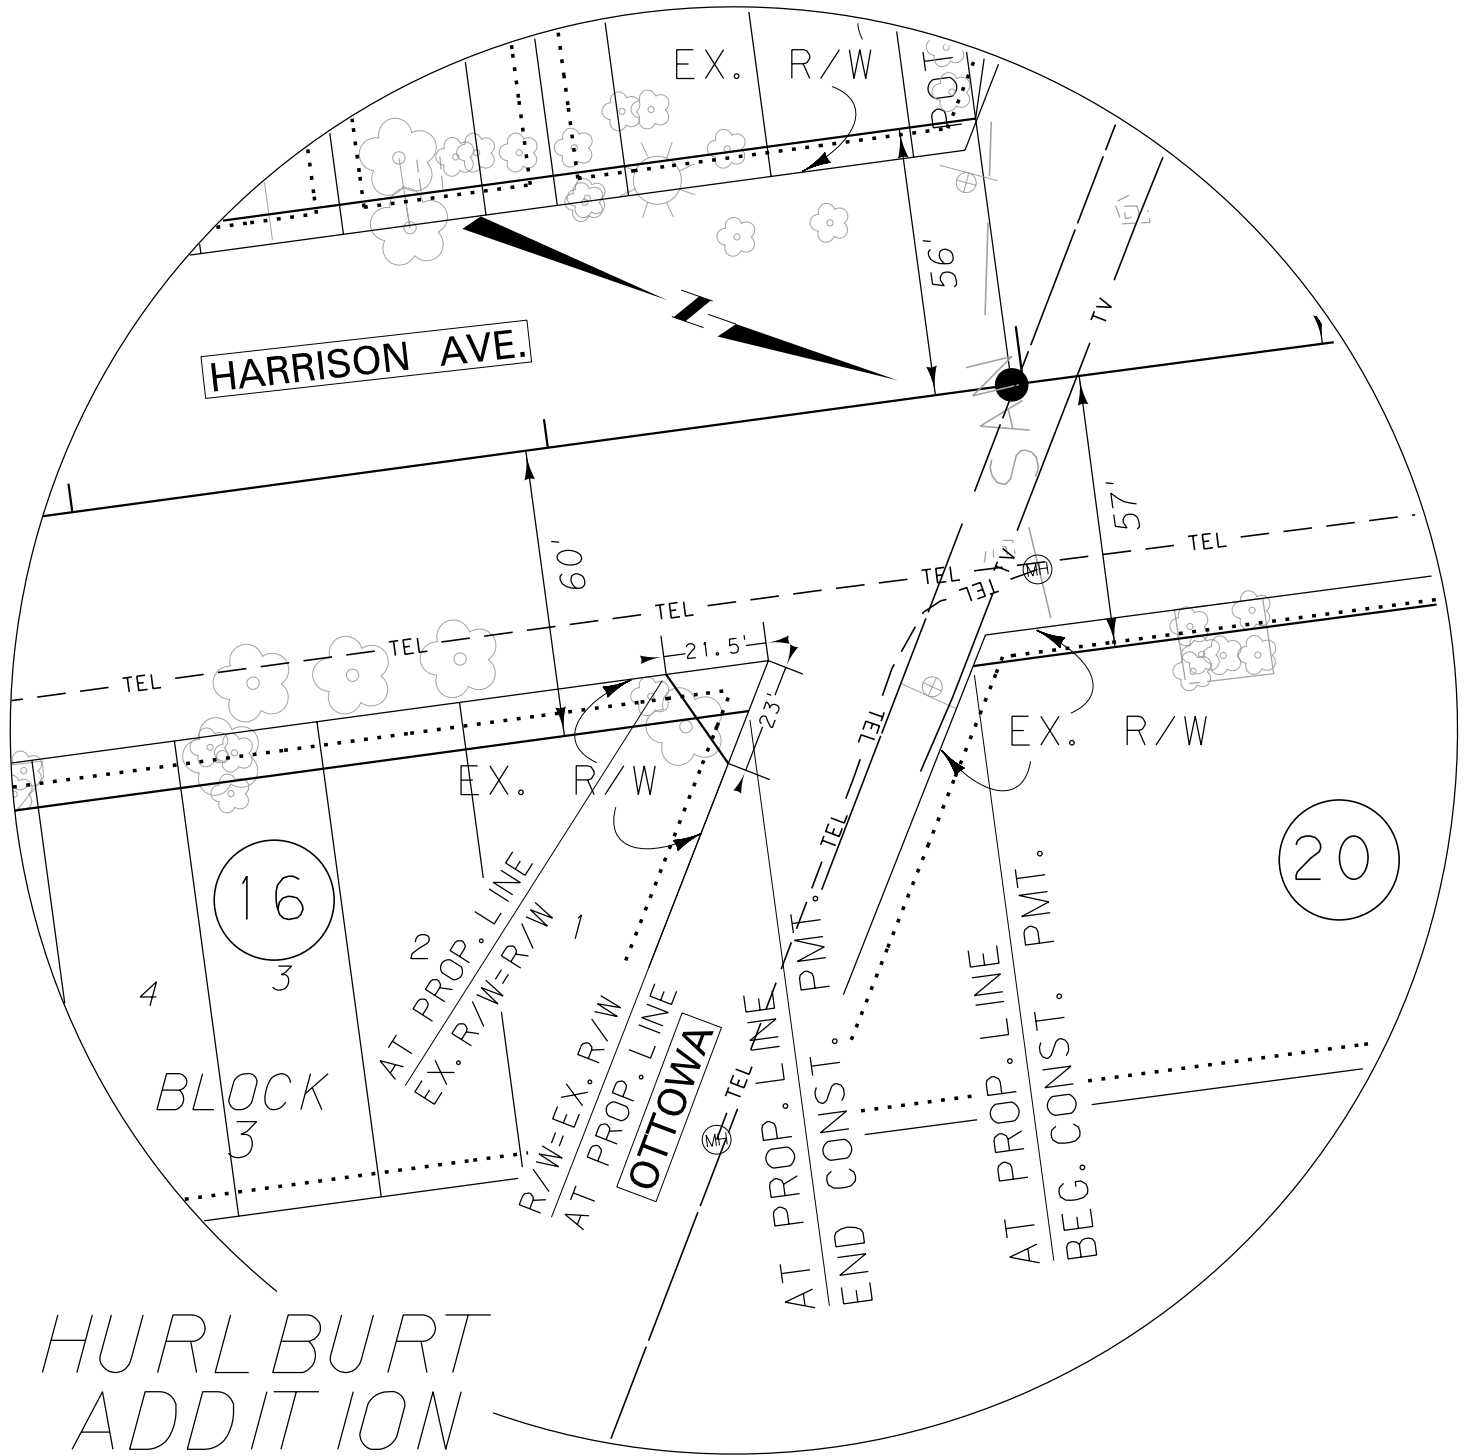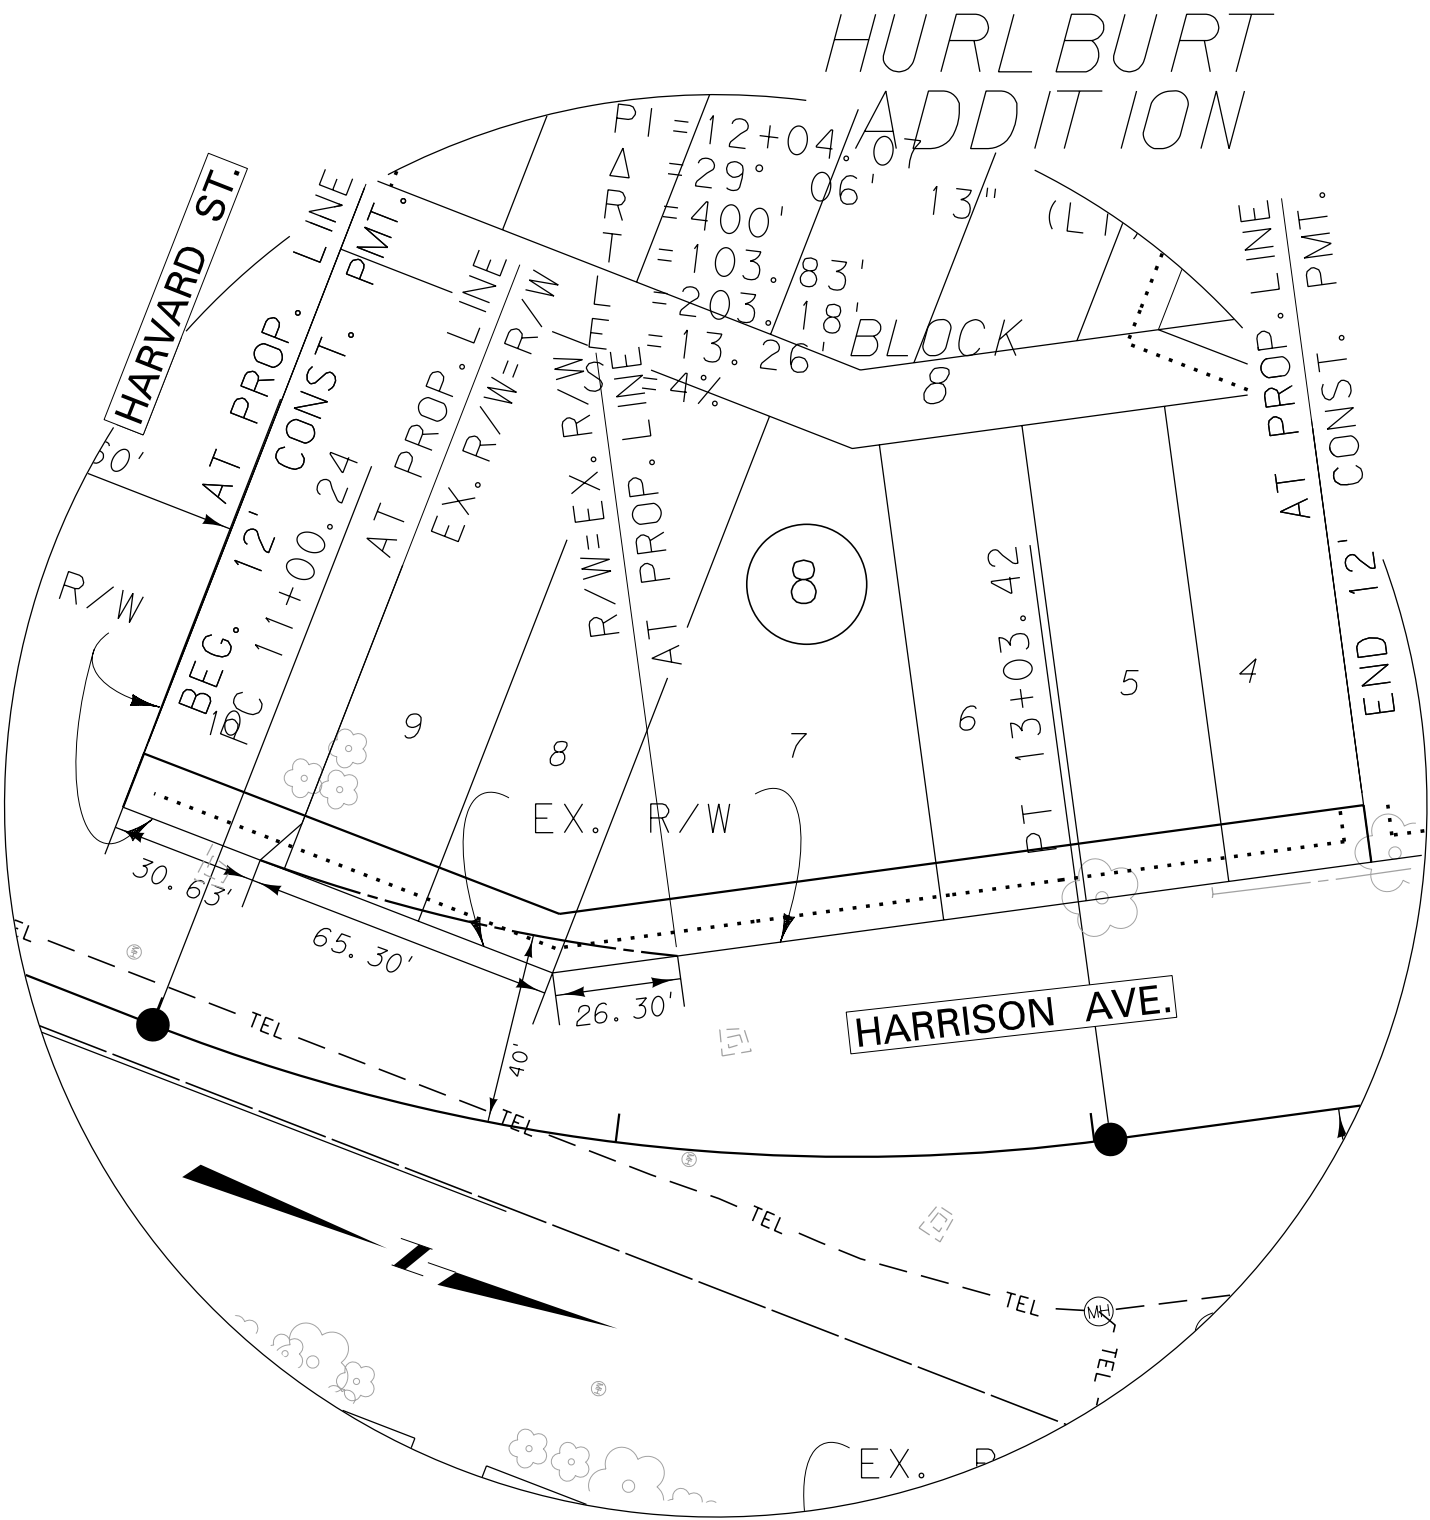

CONSTRUCTION LIMITS	MAP REVISED
CUT SECTION	
TRANSITION	
TOE OF FILL	
BACKSLOPE LIMITS INCLUDE ROUNDING	
	FHWA/MDT APPROVAL
	1-21-10
3	MDTA MONTANA DEPARTMENT OF TRANSPORTATION
2	2/7/2012
1	7:45:08 AM CPS-U0460

NOTES:

1. THE PROPOSED R/W LINE WHERE A SPIRAL CURVE TRANSITION IS USED IS A CHORD RATHER THAN A CONCENTRIC CURVE.
2. ALL STATIONS AND OFFSETS FOR R/W BREAKS ARE IN REFERENCE TO THE R/W BASELINE.


GRID STATE PLANE COORDINATES

THIS IS A STATE PLANE COORDINATE PROJECT. ALL DIMENSIONS, DISTANCES AND AREAS ON THIS PROJECT ARE GRID, EXCEPT FOR THE EXISTING R/W WIDTH DIMENSION, WHICH IS RECORD. THE COMBINATION SCALE FACTOR IS 0.99928676

STATE	RIGHT OF WAY	SHEET	TOTAL
MONTANA		NO.	SHEETS
		18	19
R/W ID.		STPP 29-4(29)87	
UNIFORM PROJECT NO.		5829-029-000	

HARRISON-AMHERST/FRONT-BUTTE

SEE SHEET NO. 2-6 FOR OWNERSHIP NAMES, ADDRESSES, AREAS, ETC.

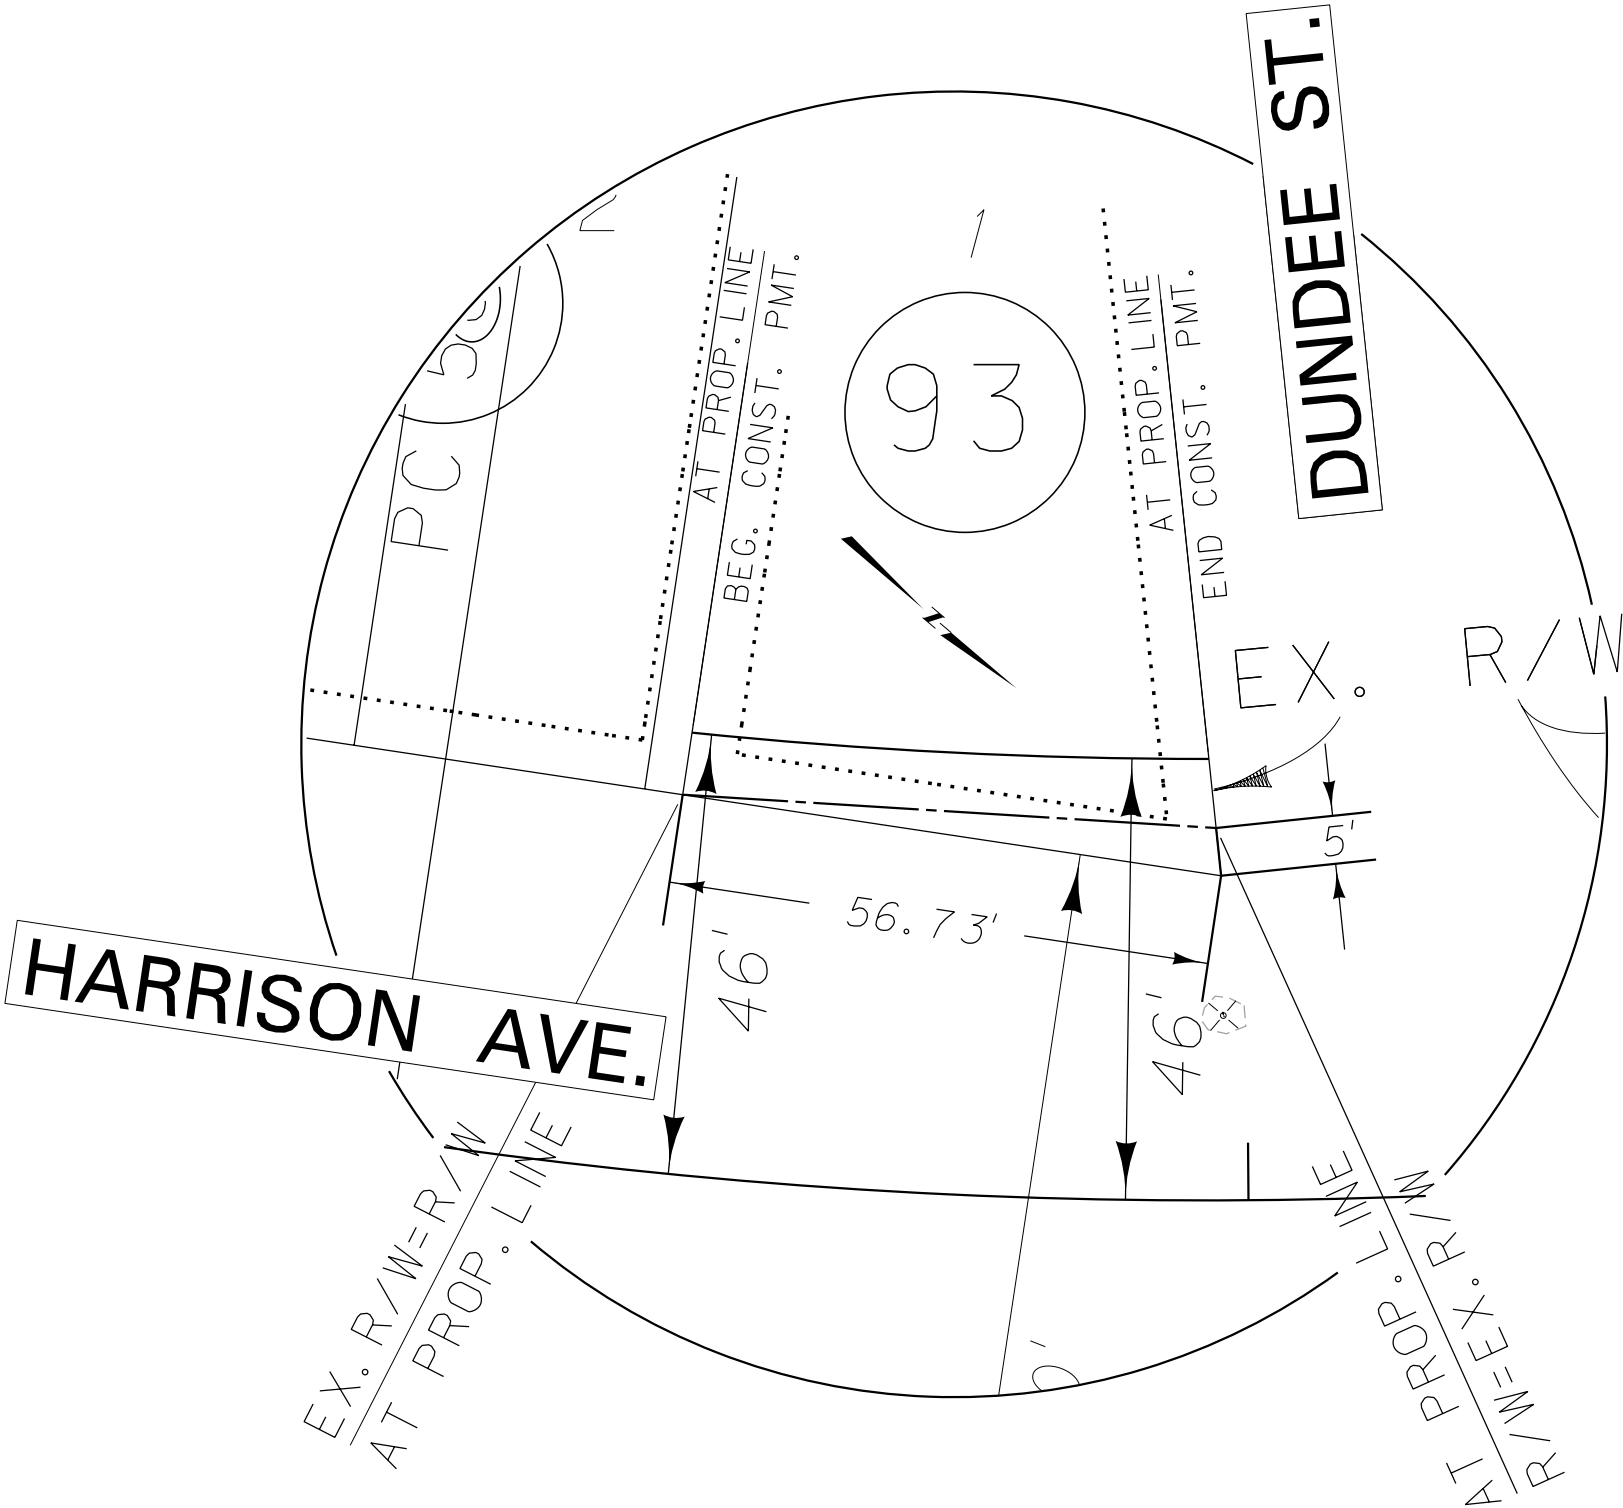

CONSTRUCTION LIMITS		MAP REVISED	
CUT SECTION	TOP OF CUT		
TRANSITION			
TOE OF FILL			
BACKSLOPE LIMITS INCLUDE ROUNDING		FHWA/MDT APPROVAL	
		1-21-10	
3	MDT★ MONTANA DEPARTMENT OF TRANSPORTATION	c:\dgn\5829000\rodet002.dgn	
2		2/7/2012	
1		7:45:38 AM	CPS - U0460

NOTES:

1. THE PROPOSED R/W LINE WHERE A SPIRAL CURVE TRANSITION IS USED IS A CHORD RATHER THAN A CONCENTRIC CURVE.
2. ALL STATIONS AND OFFSETS FOR R/W BREAKS ARE IN REFERENCE TO THE R/W BASELINE.

GRID STATE PLANE COORDINATES

THIS IS A STATE PLANE COORDINATE PROJECT. ALL DIMENSIONS, DISTANCES AND AREAS ON THIS PROJECT ARE GRID, EXCEPT FOR THE EXISTING R/W WIDTH DIMENSION, WHICH IS RECORD. THE COMBINATION SCALE FACTOR IS 0.99928676

MONTANA DEPARTMENT OF TRANSPORTATION


RIGHT OF WAY PLAN
SILVER BOW COUNTY

NOT TO SCALE

STATE	RIGHT OF WAY	SHEET	TOTAL
MONTANA		NO.	SHEETS
		19	19
R/W ID.		STPP 29-4(29)87	
UNIFORM PROJECT NO. 5829-029-000			

HARRISON-AMHERST/FRONT-BUTTE

SEE SHEET NO. 2-6 FOR OWNERSHIP NAMES, ADDRESSES, AREAS, ETC.

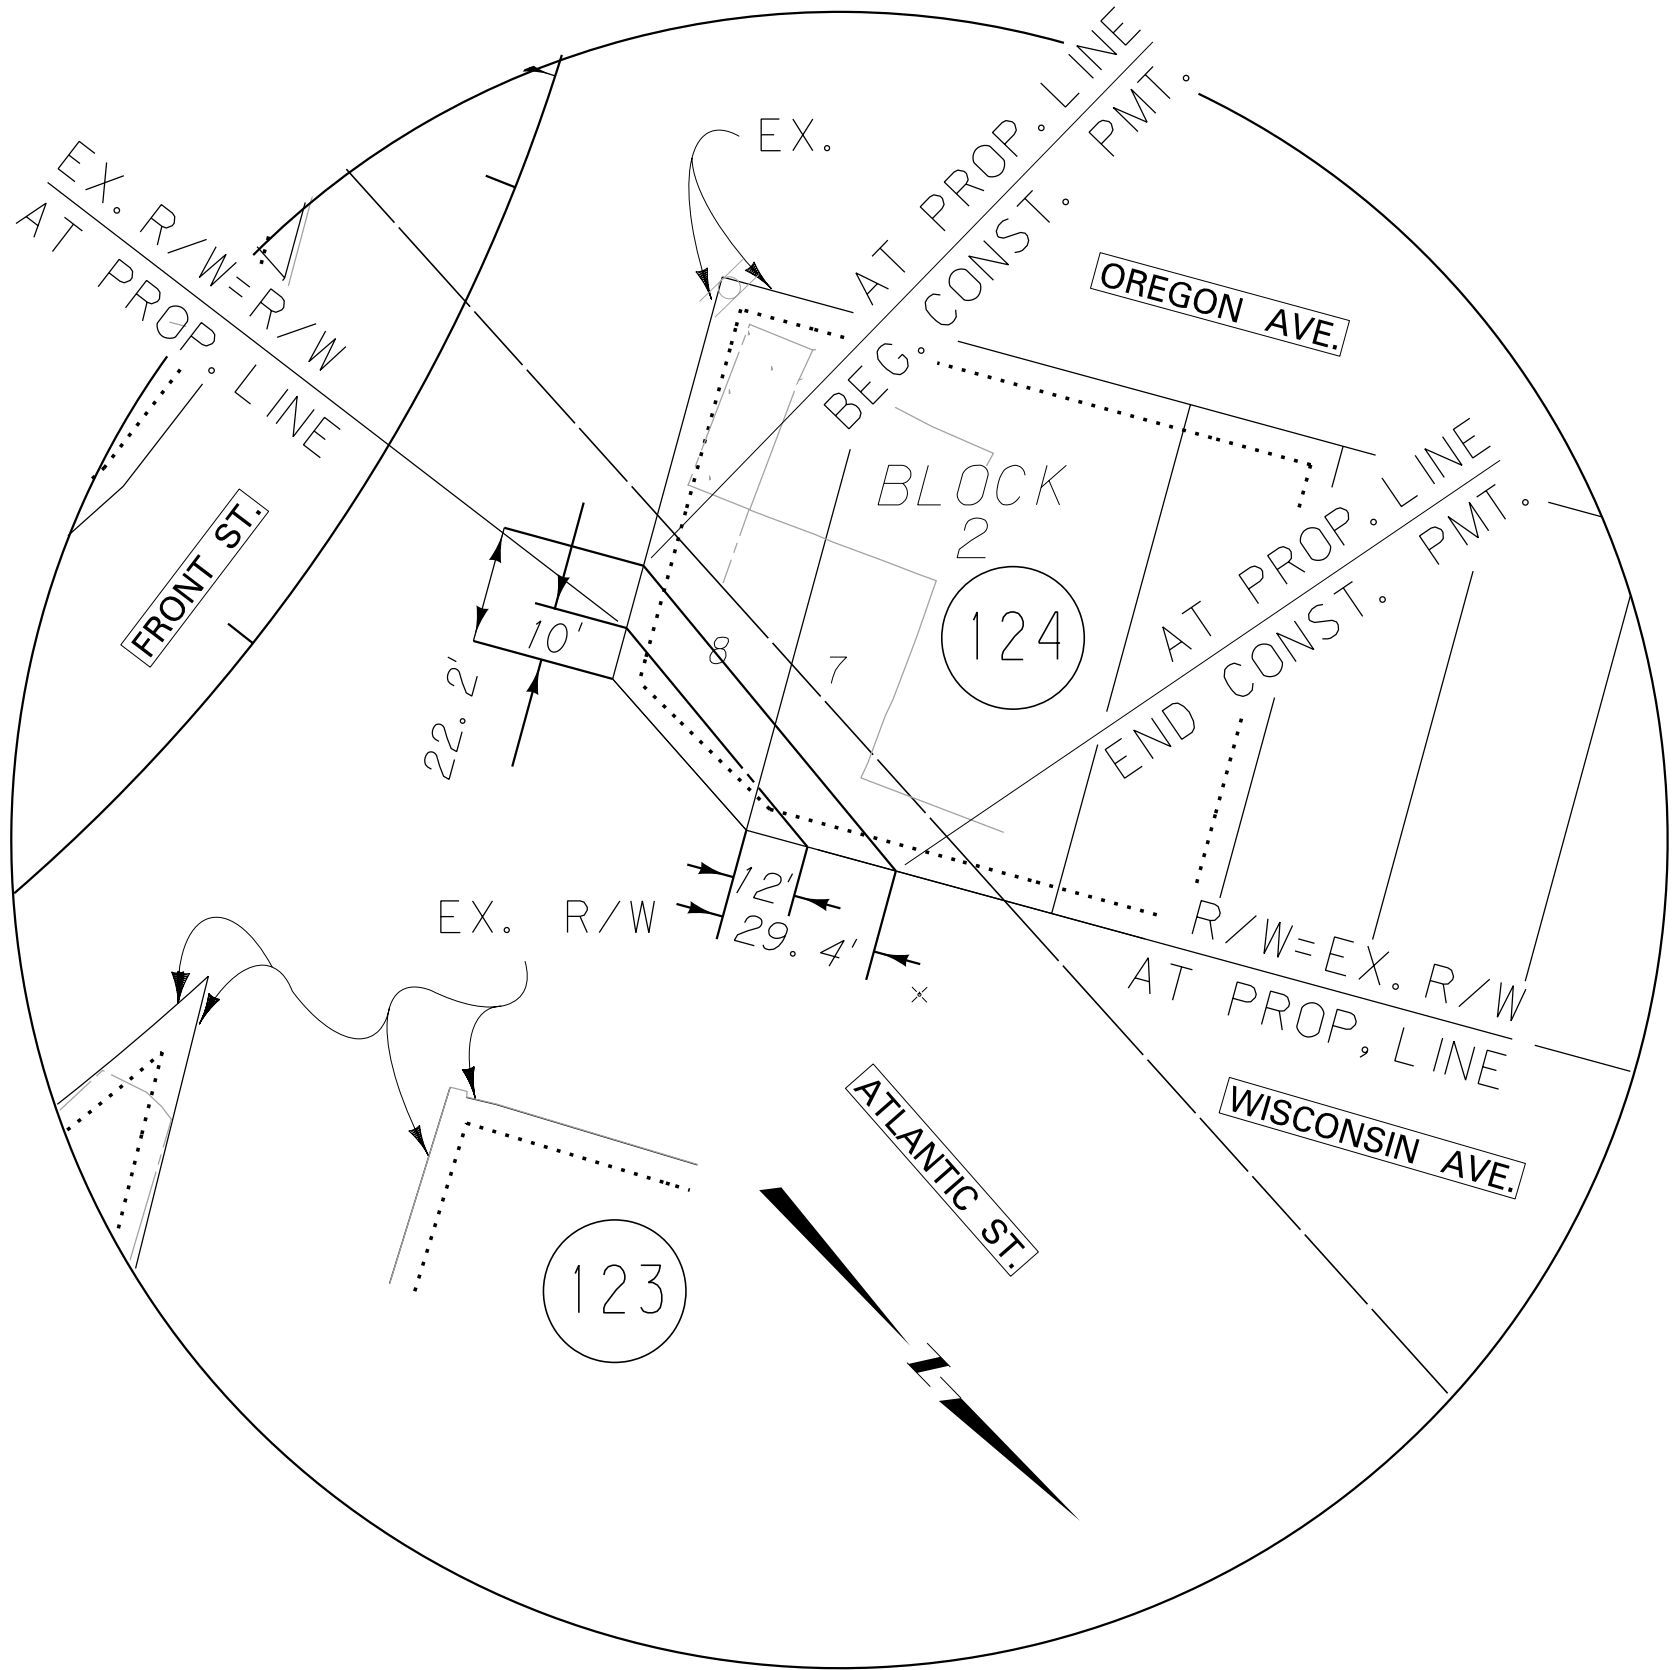

CONSTRUCTION LIMITS		MAP REVISED	
CUT SECTION	TOP OF CUT		
TRANSITION			
TOE OF FILL			
BACKSLOPE LIMITS INCLUDE ROUNDING		FHWA/MDT APPROVAL	1-21-10
3	MDT	MONTANA DEPARTMENT OF TRANSPORTATION	c:\dgn\5829000\rodet002.dgn
2			2/7/2012
1			7:45:43 AM CPS-U0460

- NOTES:
1. THE PROPOSED R/W LINE WHERE A SPIRAL CURVE TRANSITION IS USED IS A CHORD RATHER THAN A CONCENTRIC CURVE.
 2. ALL STATIONS AND OFFSETS FOR R/W BREAKS ARE IN REFERENCE TO THE R/W BASELINE.

GRID STATE PLANE COORDINATES

THIS IS A STATE PLANE COORDINATE PROJECT. ALL DIMENSIONS, DISTANCES AND AREAS ON THIS PROJECT ARE GRID, EXCEPT FOR THE EXISTING R/W WIDTH DIMENSION, WHICH IS RECORD. THE COMBINATION SCALE FACTOR IS 0.99928676

MONTANA DEPARTMENT OF TRANSPORTATION

RIGHT OF WAY PLAN

SILVER BOW COUNTY

NOT TO SCALE