


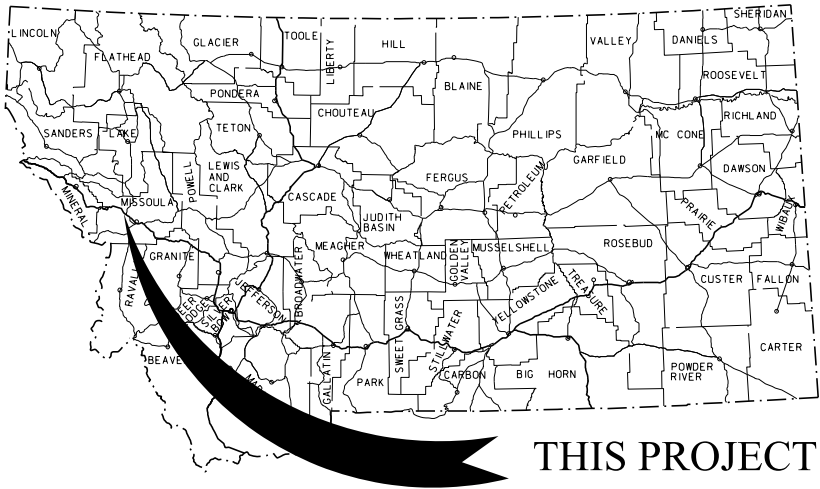

THIS PROJECT

MONTANA DEPARTMENT OF TRANSPORTATION

STATE	RIGHT OF WAY	SHEET	TOTAL
		NO.	SHEETS
MONTANA		1	26
R/W ID.		STPS 574-1(3)0	
PROJECT NO.		6137-003-000	

HUSON-EAST

RIGHT OF WAY PLAN FEDERAL AID PROJECT STPS 574-1(3)0 HUSON-EAST

MISSOULA COUNTY
LENGTH 11.0 MILES


SEE SHEETS NO. 2-6 FOR OWNERSHIP
NAMES, ADDRESSES, AREAS, ETC.

PLAN LEGEND

PROPOSED RIGHT OF WAY LINE	---
EXISTING RIGHT OF WAY LINE	---
RAILROAD RIGHT OF WAY LINE	---
RIGHT OF WAY BASELINE	---
STK'D CENTERLINE	---
SECTION LINE	---
OWNERSHIP BOUNDARY	---
FULL ACCESS CONTROL	AC AC
LIMITED ACCESS CONTROL	/// ///
EXISTING ACCESS CONTROL	/// ///
PRESENT TRAVELED WAY (P.T.W.)	---
FENCE LINE	---
EXISTING GUARDRAIL	- - - -
PROPOSED GUARDRAIL	- - - -
GATE IN FENCE	---
CATTLE GUARD: EXIST. - PROPOSED	---
SECTION CORNER	FOUND UNFOUND
1/4 SECTION CORNER	FOUND UNFOUND
CLOSING CORNER	FOUND UNFOUND
MEANDER CORNER	FOUND UNFOUND
CENTER OF SECTION	FOUND UNFOUND
1/16 SECTION CORNER FOUND	FOUND
RIGHT OF WAY MONUMENT	FOUND CALCULATED
PROPERTY CORNER PIN	FOUND
POWER POLE IN PLACE	FOUND
TELEPHONE POLE IN PLACE	FOUND
TELEGRAPH POLE IN PLACE	FOUND
LIGHT POLE	FOUND
PROPOSED CULVERT	---
EXISTING CULVERT	---
OUTLET DITCH	---
INLET DITCH	---
EXISTING DITCH	---
CHANNEL CHANGES	---
DITCH BLOCK	---
RIPRAP	---
BRIDGES	---
RAILROADS	---
PARCEL NUMBERS	---
APPROACH: EXIST.-PROPOSED	---

ASSOCIATED PROJECTS	
STPS 574-1(1)0	PE
STPS-G 574-1(2)0	CN

RELATED PROJECTS	
I-90-2(29)84	
I-IG-90-2(9)94	
FAP 271 A(3)	
F 271	
FAP 219-B	
RTF 5-1(5)0	

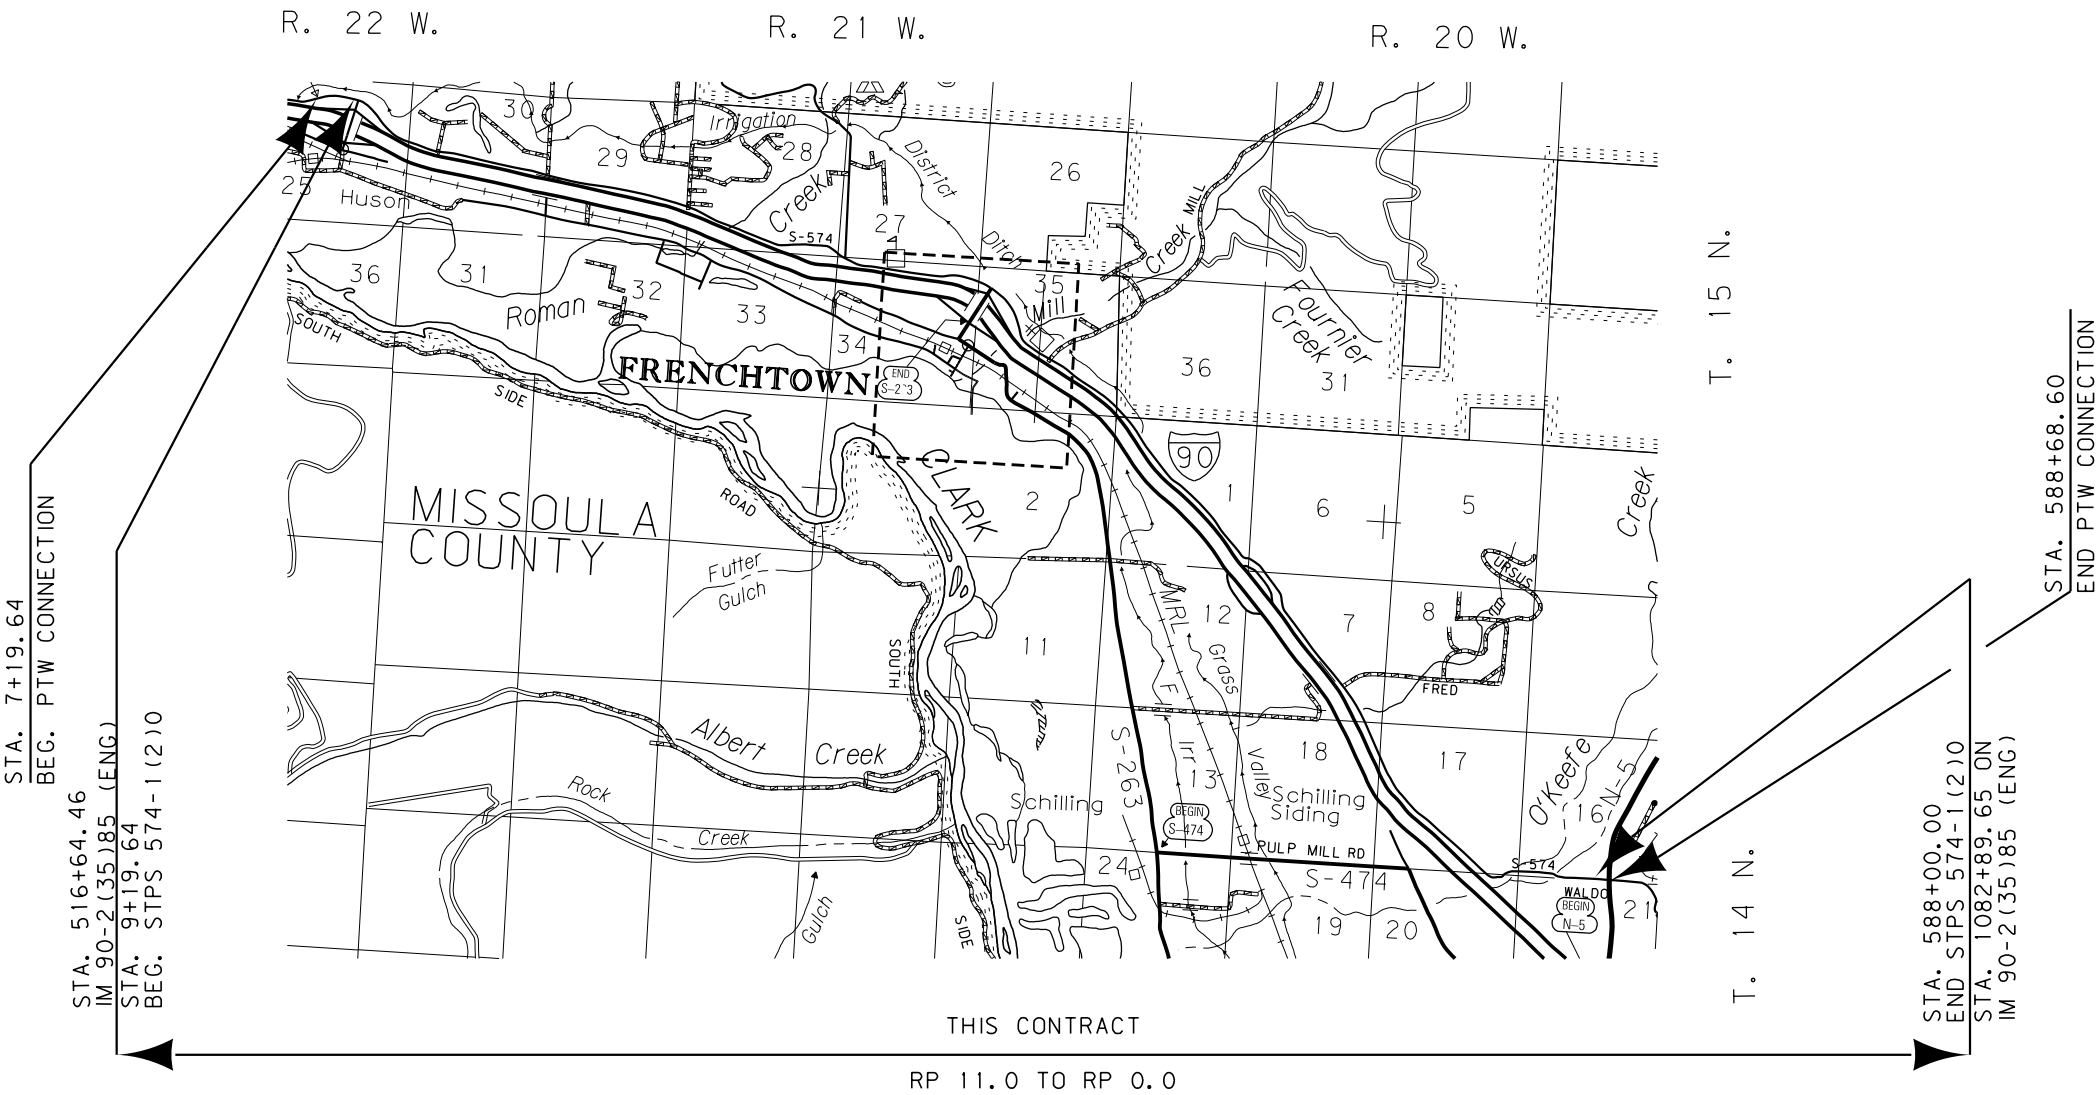

THIS CONTRACT
RP 11.0 TO RP 0.0

FOR EXISTING R/W RETRACEMENT, SEE
CERTIFICATE OF SURVEY NO. 6343

GRID STATE PLANE COORDINATES
THIS IS A STATE PLANE COORDINATE PROJECT. ALL
DIMENSIONS, DISTANCES AND AREAS ON THIS PROJECT
ARE GRID, EXCEPT FOR THE EXISTING R/W WIDTH
DIMENSION, WHICH IS RECORD.
THE COMBINATION SCALE FACTOR IS 0.99924706

CONSTRUCTION LIMITS	MAP REVISED 1-13-16
CUT SECTION	---
TRANSITION	---
TOE OF FILL	---
BACKSLOPE LIMITS	---
INCLUDE ROUNDING	---
FHWA/MDT APPROVAL 6-23-14, 4-25-14 PARCEL 102 ADV. ACO.	
C:\DGN\6137000\rottd001.dgn	
8/29/2018	
8:03:38 AM CPS - U4003	



MONTANA DEPARTMENT
OF TRANSPORTATION

OWNERSHIP											
PARCEL	NAME	ADDRESS	TOTAL AREA	GROSS R/W AREA	EX. EASE. AREA	NET AREA	REMAINDER		CONST. PMT. AREA	EASEMENT AREA	SHEET NO.
							LEFT	RIGHT			
1	JR HOLDINGS, INC.	P.O. BOX 149 FRENCHTOWN, MT 59834-0149	12.67 AC	0.06 AC		0.06 AC	12.61 AC			0.03 AC	7
2	JR HOLDINGS, INC.	P.O. BOX 149 FRENCHTOWN, MT 59834-0149		OWNER	NOTIFICATION	ONLY					7
3	VERN DAVID & CHERI LYNN ROSE	P.O. BOX 460071, HUSON, MT 59846-0071	1.88 AC	0.06 AC		0.06 AC	1.82 AC				7
4	JULIE DAWN SHULER	P.O. BOX 1310, STERLING, AK 99672-1310	27.58 AC	0.03 AC		0.03 AC	27.55 AC				7
	ROFR: JAMES J. & SHARON M. BENN	201 W. MAIN ST. STE. 301 CENTRAL SQUARE, MISSOULA, MT 59802-4326									
5	THE RAYMOND J. & LORA MAY ROSE	P.O. BOX 1047 FRENCHTOWN, MT 59834-1047	23.56 AC	0.32 AC		0.32 AC	23.24 AC				7-8
	REVOCABLE LIVING TRUST	201 W. MAIN ST. STE. 301 CENTRAL SQUARE, MISSOULA, MT 59802-4326									
6	WILLIAM L. & CHERYL J. HINRICHS	16775 SCHAFER LN., FRENCHTOWN, MT 59834-9587		OWNER	NOTIFICATION	ONLY					7-8
7	RAYMOND L. & PAMELA BRAYTON	P.O. BOX 460037, HUSON, MT 59846-0037	6.67 AC	0.14 AC		0.14 AC	6.53 AC				7-8
8	GARY CHILCOTT	1 CHILCOTT LN., DEER LODGE, MT 59722-2313	4.26 AC	0.42 AC		0.42 AC	3.84 AC				8
9	WILLIAM L. & JULIE A. DUNCAN	P.O. BOX 745, FRENCHTOWN, MT 59834-0745	1.02 AC	0.01 AC		0.01 AC					8
10	JOSHUA J. & AMBER M. CADIEUX	22020 FRENCHTOWN FRONTAGE RD., FRENCHTOWN, MT 59834	1.00 AC	0.04 AC		0.04 AC					8
11	ERIC PETROFF	21980 FRENCHTOWN FRONTAGE RD., FRENCHTOWN, MT 59834	1.87 AC	0.10 AC		0.10 AC					8
12	HEIRS & DEVISEES OF EUGENE WEISS	100 LITTLE BEAR LN., POLSON, MT 59860-9310	1.36 AC	77 SF		77 SF					8
13	BRENT BURTON	P.O. BOX 2044 COLSTRIP, MT 59323		0.68 AC	0.01 AC	0.67 AC					8-9
14	MATT WALDRON	16400 HOULE CREEK RD., FRENCHTOWN, MT 59834	9.70 AC	0.46 AC	0.01 AC	0.45 AC	9.24 AC				9-10
15	JOSEPH W. BOYER, JR.	P.O. BOX 900, FRENCHTOWN, MT 59834-0900	9.45 AC	* 0.05 AC		* 0.05 AC	9.40 AC			# 0.06 AC	10
16	JOSEPH W. BOYER, JR.	P.O. BOX 900, FRENCHTOWN, MT 59834-0900	9.45 AC	* 0.24 AC		* 0.24 AC	9.21 AC			+ 0.32 AC	10
17	MICHAEL GRIB & OLGA GRIB	2409 MARY AVE., MISSOULA, MT 59801	9.80 AC	0.20 AC		0.20 AC				% 0.34 AC	10
18	SEAN AMUNDSON	7201 INDERLAND ROAD, MISSOULA, MT 59808		OWNER	NOTIFICATION	ONLY					10
19	BARBARA J. MERCER	1721 113TH DR. SE, LAKE STEVENS, WA 98258-2029		OWNER	NOTIFICATION	ONLY					10
20	WAYNE A. TOUCHETTE	P.O. BOX 53, FRENCHTOWN, MT 59834-0053		OWNER	NOTIFICATION	ONLY					10
21	DAVID O. TOUCHETTE	123 WAPIKIYA DR., MISSOULA, MT 59803-1230	5.16 AC	0.01 AC		0.01 AC	5.15 AC				10-11
22	STENBRO, LLC	P.O. BOX 538, FRENCHTOWN, MT 59834-0538		OWNER	NOTIFICATION	ONLY					11
23	HEIDI N. & CHAD W. LEISHMAN	19870 FRENCHTOWN FRONTAGE RD., FRENCHTOWN, MT 59834	1.08 AC	0.13 AC		0.13 AC	0.95 AC				11
24	CHARLES L. HARNIST, JR. & KIRSTIE JO HARNIST	16095 TOUCHETTE LN., FRENCHTOWN, MT 59834-9742	4.38 AC	0.10 AC		0.10 AC	4.28 AC				11
25	M. JANE LONG, BILL M. LONG & BECKY D. WIEDRICH	4672 BORDEAUX BLVD., MISSOULA, MT 59808-8686		OWNER	NOTIFICATION	ONLY					11

CONSTRUCTION LIMITS
CUT SECTION
TOE OF FILL
TRANSITION
BACKSLOPE LIMITS
INCLUDE ROUNDING

MAP REVISED 10-16-15 1-13-16 4-6-16
5-17-16 7-7-16 11-28-16 12-23-16
3-14-17

FHWA/MDT APPROVAL
6-23-14

3
2
1

MDT

MONTANA DEPARTMENT
OF TRANSPORTATION

C:\DGN\6137000\room001.dgn

8/29/2018
8:03:44 AM

CPS - U4003

NOTES:
1. THE PROPOSED R/W LINE WHERE A SPIRAL CURVE TRANSITION IS USED IS A CHORD RATHER THAN A CONCENTRIC CURVE.
2. ALL STATIONS AND OFFSETS FOR R/W BREAKS ARE IN REFERENCE TO THE R/W BASELINE.

FOR EXISTING R/W RETRACEMENT, SEE
CERTIFICATE OF SURVEY NO. 6343

GRID STATE PLANE COORDINATES

THIS IS A STATE PLANE COORDINATE PROJECT. ALL DIMENSIONS, DISTANCES AND AREAS ON THIS PROJECT ARE GRID, EXCEPT FOR THE EXISTING R/W WIDTH DIMENSION, WHICH IS RECORD.
THE COMBINATION SCALE FACTOR IS 0.99924706

0.06 AC EASEMENT AREA IS 0.01 AC NEW IRRIGATION EASEMENT AND 0.05 AC OF AN EXISTING IRRIGATION EASEMENT TO BENEFIT PARCELS 16 & 17.

+ 0.32 AC EASEMENT AREA IS 0.07 AC NEW IRRIGATION EASEMENT AND 0.25 AC OF AN EXISTING IRRIGATION EASEMENT TO BENEFIT PARCELS 15 & 17.

% 0.34 AC EASEMENT AREA IS 0.04 AC NEW IRRIGATION EASEMENT AND 0.30 AC OF AN EXISTING IRRIGATION EASEMENT TO BENEFIT PARCELS 15 & 16.

STATE
MONTANA

RIGHT OF WAY

SHEET NO. 2
TOTAL SHEETS 26

R/W ID.

STPS 574-1(3)0

PROJECT NO.

6137-003-000

HUSON-EAST

RIGHT-OF-WAY COORDINATE ASCII FILES

R/W BREAK COORDS: 6137000ROBRK001.TXT
R/W BASELINE COORDS: 6137000ROBAS001.TXT
ALL FILES ARE LOCATED ON THE CADD SERVER IN THE RO DIRECTORY, UNDER PROJECT: 6137000

MONTANA DEPARTMENT OF TRANSPORTATION
RIGHT OF WAY PLAN
MISSOULA COUNTY

OWNERSHIP											
PARCEL	NAME	ADDRESS	TOTAL AREA	GROSS R/W AREA	EX. EASE. AREA	NET AREA	REMAINDER		CONST. PMT. AREA	EASEMENT AREA	SHEET NO.
							LEFT	RIGHT			
26	CARDENAS FAMILY TRUST	2404 MAPLE ST., EVERETT, WA 98201-3224		OWNER	NOTIFICATION	ONLY					11
27	L. KEVIN ARNOLD	19368 WALKABOUT LN., FRENCHTOWN, MT 59834-9564		OWNER	NOTIFICATION	ONLY					11
28	LARRY W. ANDERSON	P.O. BOX 861, FRENCHTOWN, MT 59834-0861		OWNER	NOTIFICATION	ONLY					11-12
29	MICHAEL JOHN & MARLA GIBSON	P.O. BOX 636, FRENCHTOWN, MT 59834-0636		OWNER	NOTIFICATION	ONLY					12
30	ROBERT G. HENDERSON JR. & JULIA J. OLSON	P.O. BOX 690, FRENCHTOWN, MT 59834-0690		OWNER	NOTIFICATION	ONLY					12
	HENDERSON										
31	JEFFREY T. & ANN C. LEBSOCK	P.O. BOX 585, FRENCHTOWN, MT 59834-0585	1.21 AC	0.01 AC		0.01 AC	1.20 AC				12
32	SCOTT HARVEY DAVIS & SUSAN CARTWRIGHT DAVIS	15000 WILDFLOWER DR., FRENCHTOWN, MT 59834		OWNER	NOTIFICATION	ONLY					12
33	SETH P. & PAULA K. HILL	P.O. BOX 591, FRENCHTOWN, MT 59834-0591		OWNER	NOTIFICATION	ONLY					12
34	GORDON S. STAVISH	P.O. BOX 672, FRENCHTOWN, MT 59834-0672		FOR	NEGOTIATIONS	ONLY					12
35	SAMANTHA J. BOLLES	16030 BROKEN ARROW LANE, FRENCHTOWN, MT 59834		FOR	NEGOTIATIONS	ONLY					12
36	LEANNE GIBSON	P.O. BOX 801, FRENCHTOWN, MT 59834-0801	1.00 AC	* 0.01 AC		* 0.01 AC	0.99 AC				12
37	BRAD R. & JOYCE MUNDAY	P.O. BOX 633, FRENCHTOWN, MT 59834-0633	1.12 AC	0.02 AC		0.02 AC	1.10 AC		0.28 AC		12
38	ROBERT A. BOTKIN & AMY M. BURTON	P.O. BOX 238, FRENCHTOWN, MT 59834-0238	2.09 AC	0.04 AC		0.04 AC	2.05 AC		0.02 AC		12
39	DANIEL M. & MISTY F. ROCKWOOD	P.O. BOX 212, FRENCHTOWN, MT 59834-0212	1.00 AC	0.01 AC		0.01 AC	0.99 AC				12
40	FRANK & MISTY TOWSLEY	P.O. 17554, MISSOULA, MT 59808-7554	1.02 AC	0.04 AC		0.04 AC	0.98 AC				12-13
41	GARY & LORRAINE HUSET	P.O. BOX 539, FRENCHTOWN, MT 59834-0539	8.00 AC	0.04 AC		0.04 AC	7.96 AC				12-13
42	MAO XIONG MOUA & ZHEU C. XIONG	4717 GRAHAM ST., MISSOULA, MT 59808	4.11 AC	0.03 AC		0.03 AC	4.08 AC				13
43	THE GARY D.COONEY, MD PROFIT SHARING PLAN	3026 MARTINWOOD RD., MISSOULA, MT 59802-3265		OWNER	NOTIFICATION	ONLY					13
44	ROBERT L. ALEXANDER	P.O. BOX 376, FRENCHTOWN, MT 59834-0376	32.03 AC	0.50 AC		0.50 AC	31.53 AC				13-14
45	FRENCHTOWN SCHOOL DISTRICT NO. 40	P.O. BOX 117, FRENCHTOWN, MT 59834-0117	56.57 AC	* 0.26 AC		* 0.26 AC	56.31 AC				14
46	DALE K. & JEANIE E. BEAVERS	P.O. BOX 145, FRENCHTOWN, MT 59834-0145		* 0.22 AC		* 0.22 AC					14
46S1	DELETED										
47	VALLEY HOMES, LLC	P.O. BOX 196, FRENCHTOWN, MT 59834-0196	5.14 AC	* 0.15 AC		* 0.15 AC	4.99 AC				14
48	EDMOND G. ALEXANDER	P.O. BOX 196, FRENCHTOWN, MT 59834-0196		0.35 AC		0.35 AC					14-15
49	MARY D. ALEXANDER, TRUSTEE OF THE ALEXANDER FAMILY BYPASS TRUST U/A FEBRUARY 12, 1993	P.O. BOX 349, FRENCHTOWN, MT 59834-0349		0.55 AC		0.55 AC					14-15
50	BIG SKY PROGRESS, LLC	600 S. MAIN ST., BUTTE, MT 59701-2534		OWNER	NOTIFICATION	ONLY					15

* EASEMENT TO BE ACQUIRED IN THE NAME OF MONTANA DEPARTMENT OF TRANSPORTATION

FOR EXISTING R/W RETRACEMENT, SEE
CERTIFICATE OF SURVEY NO. 6343

GRID STATE PLANE COORDINATES

THIS IS A STATE PLANE COORDINATE PROJECT. ALL DIMENSIONS, DISTANCES AND AREAS ON THIS PROJECT ARE GRID, EXCEPT FOR THE EXISTING R/W WIDTH DIMENSION, WHICH IS RECORD.
THE COMBINATION SCALE FACTOR IS 0.99924706

- NOTES:
1. THE PROPOSED R/W LINE WHERE A SPIRAL CURVE TRANSITION IS USED IS A CHORD RATHER THAN A CONCENTRIC CURVE.
 2. ALL STATIONS AND OFFSETS FOR R/W BREAKS ARE IN REFERENCE TO THE R/W BASELINE.

STATE	RIGHT OF WAY	SHEET	TOTAL
		NO.	SHEETS
MONTANA		3	26
R/W ID.		STPS 574-1 (3) 0	
PROJECT NO.		6137-003-000	

HUSON-EAST

CONSTRUCTION LIMITS
CUT SECTION
TOP OF CUT
4-4-17

TRANSITION
TOE OF FILL
BACKSLOPE LIMITS
INCLUDE ROUNDING

MAP REVISED 10-16-15 1-13-16 4-6-16
5-17-16 7-7-16 9-30-16 11-28-16

FHWA/MDT APPROVAL
6-23-14

3
2
1

MDT

MONTANA DEPARTMENT
OF TRANSPORTATION

C:\DGN\6137000\roow001.dgn
8/29/2018
8:03:47 AM CPS - U4003

MONTANA DEPARTMENT OF TRANSPORTATION
RIGHT OF WAY PLAN
MISSOULA COUNTY

OWNERSHIP											
PARCEL	NAME	ADDRESS	TOTAL AREA	GROSS R/W AREA	EX. EASE. AREA	NET AREA	REMAINDER		CONST. PMT. AREA	EASEMENT AREA	SHEET NO.
							LEFT	RIGHT			
51	TIMOTHY H. BAGNELL & KELLY G. BAGNELL	29805 ROCKY POINT RD., POLSON, MT 59860-8253		OWNER	NOTIFICATION	ONLY					15
52	AXMEN PROPANE, INC.	P.O. BOX 989, FRENCHTOWN, MT 59834-0989	1.45 AC	* 0.05 AC		* 0.05 AC	1.40 AC				15
53	PAT & ALITA HAFFNER	P.O. BOX 749, FRENCHTOWN, MT 59834-0749	9.70 AC	0.01 AC		0.01 AC	9.69 AC				15-16
54	BLODGETT VIEW LAND COMPANY, LLC	1845 MOUNTAIN VIEW ORCHARDS RD., CORVALLIS, MT 59828	1.10 AC	0.10 AC		0.10 AC	1.00 AC				15
55	VIKTOR & SVETLANA VOROBAY	16380 FRENCHTOWN FRONTAGE RD. FRENCHTOWN, MT 59834	1.00 AC	* 0.08 AC		* 0.08 AC	0.92 AC				15
56	PAT & ALITA HAFFNER	P.O. BOX 749, FRENCHTOWN, MT 59834-0749	7.15 AC	0.02 AC		0.02 AC	7.13 AC				15-16
57	VALLEY OF CHRIST LUTHERAN CHURCH, INC.	P.O. BOX 437, FRENCHTOWN, MT 59834-0437	3.82 AC	0.28 AC		0.28 AC	3.54 AC		0.01 AC		16
58	PAT HAFFNER	P.O. BOX 749, FRENCHTOWN, MT 59834-0749		FOR	NEGOTIATIONS	ONLY					16
59	CORPORATION OF THE PRESIDING BISHOP OF THE CHURCH OF JESUS CHRIST OF LATTER DAY SAINTS, A UTAH CORPORATION	TAX DIVISION, RE 520-7258, 50 E NORTH TEMPLE, SALT LAKE CITY, UT 84150-0002	5.30 AC	0.04 AC		0.04 AC	5.26 AC		0.26 AC		16
60	76 RANCH, LLC	P.O. BOX 89, FRENCHTOWN, MT 59834-0089	39.36 AC	0.75 AC		0.75 AC	38.61 AC				16-17
60.1	76 RANCH, LLC	P.O. BOX 89, FRENCHTOWN, MT 59834-0089	7.00 AC	0.17 AC		0.17 AC	6.83 AC				17
60.2	DELETED										
60.2.1	MICKERDAWG LLC, A MONTANA LIMITED LIABILITY COMPANY	16975 ROMAN CREEK RS.,FRENCHTOWN, MT 59834	1.20 AC	0.02 AC		0.02 AC	1.18 AC				17
60.2.2	SCOTT LUCIER	13697 BUNCHGRASS LANE, MISSOULA, MT 59808	1.27 AC	0.04 AC		0.04 AC	1.23 AC				17
60.2.3	WESTERNVIEW INVESTMENTS I, LLC, A MONTANA LIMITED LIABILITY COMPANY, 50% INTEREST & WESTERNVIEW INVESTMENTS II, LLC, A MONTANA LIMITED LIABILITY COMPANY, 50% INTEREST	18435 BUCKSKIN LANE, FRENCHTOWN, MT 59834	4.58 AC	0.17 AC		0.17 AC	4.41 AC				17
61	MATT WALDRON	21614 MULLAN RD., FRENCHTOWN, MT 59834-9680	2.03 AC	* 0.09 AC		* 0.09 AC	1.94 AC				17
61A	KENT REGER & KIRA NIEDENS	14198 QUINTON CT. B, MISSOULA, MT 59808		FOR	NEGOTIATIONS	ONLY					17
61B	CRAIG & CARLA J. HARDY	7380 MEADO DR., MISSOULA, MT 59808		OWNER	NOTIFICATION	ONLY					17
62	TOLLEFSON PROPERTIES, LLC	17731 WILD GOOSE LN., FRENCHTOWN, MT 59834-96	1.01 AC	* 0.04 AC		* 0.04 AC	0.97 AC				17
63	MARVIN S. & MEGAN C. STOKER	16155 ALLARD COURT, FRENCHTOWN, MT 59834	1.01 AC	* 0.04 AC		* 0.04 AC	0.97 AC				17
64	WILLIAM C. BOWERS	15020 FRENCHTOWN FRONTAGE RD., MISSOULA, MT 59808	2.42 AC	* 0.26 AC		* 0.26 AC	2.16 AC				17-18
65	J.E. McHATTON	P.O. BOX 746, LOLO, MT 59847-0746	5.74 AC	0.31 AC		0.31 AC	5.43 AC				18
65A	ESTATE OF J.E. McHATTON	2847 SW 302nd PLACE	5.43 AC	1.39 AC		1.39 AC	4.04 ac				18
	C/O DEBORA BLEY, PERSONAL REPRESNETATIVE	FEDERAL WAY, WA, , 98023-2344									
66	ALFRED G. DESCHAMPS, ETAL	15400 MILL CR. RD., FRENCHTOWN, MT 59834-9539	160.00+ AC	0.41 AC		0.41 AC					17-18
66A	ALFRED G. DESCHAMPS, ETAL	15400 MILL CR. RD., FRENCHTOWN, MT 59834-9539	160.00+ AC	2.10 AC		2.10 AC					17-18
67	HAROLD LEE McMILLAN, JR. & LESA DAY-PFAU	17337 MULLAN ROAD, P.O. BOX 249, FRENCHTOWN, MT 59834	5.75 AC	0.03 AC		0.03 AC	5.72 AC				18-19
68	RICK E. RHODES	P.O.BOX 659,FRENCHTOWN,MT 59834-0659	5.00 AC	0.21 AC		0.21 AC	4.79 AC				18-19
69	DANIEL B. & JESSIE E. PHILPOTT	14166 OPPOSITE DR.,MISSOULA,MT 59808-8403		OWNER	NOTIFICATION	ONLY					19
70	ANDREA D. PHILPOTT & JAMES K. LITZENBERGER	13350 FRENCHTOWN FRONTAGE RD.,MISSOULA,MT 59808		OWNER	NOTIFICATION	ONLY					19
71	ALEX STEVENSON	13300 FRENCHTOWN FRONTAGE RD.,MISSOULA,MT 59808	3.00 AC	0.16 AC		0.16 AC	2.84 AC		0.62 AC		19
72	JEFFREY S. & VICKIE L. FLETCHER	13280 FRENCHTOWN FRONTAGE RD.,MISSOULA,MT 59808		OWNER	NOTIFICATION	ONLY					19
73	ROBERT B. & NICOLA CLYDE	170 KINNIKINNICK TRAIL, ST. REGIS, MT 59866-9784	3.01 AC	0.09 AC		0.09 AC	2.92 AC		0.29 AC		19
73S1	DELETED										
74	VERN K. WILLISON	P.O. BOX 412, FRENCHTOWN, MT 59834-0412	2.03 AC	* 0.19 AC		* 0.19 AC	1.84 AC				19
75	RICHARD CHRISTOPHER	12905 BUNCHGRASS LN., MISSOULA, MT 59808	2.374 AC	0.24 AC	0.04 AC	0.20 AC	2.134 AC				19
76	TWO TWENTY THREE, LLC	13751 BUNCHGRASS LN., MISSOULA, MT 59808-9170	1.68 AC	0.26 AC	0.02 AC	0.24 AC	1.42 AC		174 SF		19-20
77	H LAZY HEART, LLC	13751 BUNCHGRASS LN., MISSOULA, MT 59808-9170	2.33 AC	0.25 AC		0.25 AC	2.08 AC		0.02 AC		20

* EASEMENT TO BE ACQUIRED IN THE NAME OF MONTANA DEPARTMENT OF TRANSPORTATION

CONSTRUCTION LIMITS

CUT SECTION

TOE OF FILL

BACKSLOPE LIMITS INCLUDE ROUNDING

TOP OF CUT

TRANSITION

TOE OF FILL

FHWA/MDT APPROVAL

MAP REVISED

4-6-16

1-13-16

4-6-16

5-17-16

7-7-16

9-30-16

11-28-16

12-23-16

08-22-18

MDT

MONTANA DEPARTMENT OF TRANSPORTATION

3

2

1

C:\DGN\6137000\roowm001.dgn

8/29/2018

8:03:49 AM

CPS - U4003

- NOTES:
1. THE PROPOSED R/W LINE WHERE A SPIRAL CURVE TRANSITION IS USED IS A CHORD RATHER THAN A CONCENTRIC CURVE.
 2. ALL STATIONS AND OFFSETS FOR R/W BREAKS ARE IN REFERENCE TO THE R/W BASELINE.

GRID STATE PLANE COORDINATES

THIS IS A STATE PLANE COORDINATE PROJECT. ALL DIMENSIONS, DISTANCES AND AREAS ON THIS PROJECT ARE GRID, EXCEPT FOR THE EXISTING R/W WIDTH DIMENSION, WHICH IS RECORD. THE COMBINATION SCALE FACTOR IS 0.99924706

STATE	RIGHT OF WAY	SHEET	TOTAL
		NO.	SHEETS
MONTANA		4	26
R/W ID.		STPS 574-1 (310)	
PROJECT NO.		6137-003-000	



HUSON-EAST

MONTANA DEPARTMENT OF TRANSPORTATION
RIGHT OF WAY PLAN
MISSOULA COUNTY

OWNERSHIP											
PARCEL	NAME	ADDRESS	TOTAL AREA	GROSS R/W AREA	EX. EASE. AREA	NET AREA	REMAINDER		CONST. PMT. AREA	EASEMENT AREA	SHEET NO.
							LEFT	RIGHT			
103	LARRY R. JOHNSON	10515 WALDO WILLIAMS RD., MISSOULA, MT 59808-8517	21.44 AC	* 2.78 AC		* 2.78 AC		18.68 AC	0.01 AC	0.01 AC	24-25
104	JUSTIN & HOLLY LUCAS	12054 FIRE BUCKET LOOP, MISSOULA, MT 59808	5.40 AC	0.40 AC		0.40 AC	5.00 AC				24-25
105	SUSAN J. & DENNIS L. HANSON	10660 WALDO WILLIAMS RD., MISSOULA, MT 59808-9771	5.95 AC	* 0.65 AC		* 0.65 AC	5.30 AC				25
106	MARK A. CHANNER TRUST 1/2 INTEREST & NANETTE CHANNER TRUST 1/2 INTEREST	10118 TOOKIE TREK RD., MISSOULA, MT 59808-8474	10.00 AC	0.34 AC		0.34 AC	9.66 AC				25
106A	MARK A. CHANNER TRUST 1/2 INTEREST & NANETTE CHANNER TRUST 1/2 INTEREST	10118 TOOKIE TREK RD., MISSOULA, MT 59808-8474							0.03 AC		25
107	GNIA V. LOR & KA Y. XIONG	1906 S. 107TH ST., SEATTLE, WA 98168-1729	5.00 AC	0.02 AC		0.02 AC	4.98 AC				25
108	LEMB CO., LLC, A MONTANA LIMITED LIABILITY COMPANY	2485 LANCASTER DR. NE, SALEM, OR 97305-1219 P.O. BOX 4594, SALEM, OR 97302-4594	22.28 AC	0.65 AC		0.65 AC		21.63 AC			25-26
109	PAO K. MOUA	10210 WALDO WILLIAMS RD., MISSOULA, MT 59808-5360	5.12 AC	0.34 AC		0.34 AC	4.78 AC				25
110	NATHANIEL WHITEMAN-RUNSHIM & LISA FLYNN & CAROLYN KRAMER	9955 GEORGE CATES BLVD., MISSOULA, MT 59808-	5.25 AC	* 0.48 AC		* 0.48 AC	4.77 AC				25-26
111	JUERGEN KNOELLER	9777 MAHLUM LN., MISSOULA, MT 59808-8710	1.00 AC	0.03 AC		0.03 AC		0.97 AC	0.01 AC		26
112	KENDRICK D. & MICHELLE L. WATT	9778 MAHLUM LN., MISSOULA, MT 59808-8710	0.84 AC	0.09 AC		0.09 AC		0.75 AC	0.01 AC		26
112A	JELLYSTONE PARKS OF MONTANA, LLC	10955 US HWY. 93 N., MISSOULA, MT 59808-9208									26
113	DEBRA & JAMES DENBLEYKER	P.O. BOX 111, STEVENSVILLE, MT 59870-0111	8.65 AC	0.30 AC		0.30 AC	8.35 AC				26
114	DONNA McDONNELL & JEANETTE M. MANLEY	9755 WALDO WILLIAMS RD., MISSOULA, MT 59808-	6.44 AC	0.22 AC		0.22 AC		6.22 AC	0.11 AC		26
115	DEBRA & JAMES DENBLEYKER	P.O. BOX 111, STEVENSVILLE, MT 59870-0111	10.00 AC	0.24 AC		0.24 AC	9.76 AC				26
115A	TLK PROPERTIES, LLC	1001 E. BROADWAY ST., # 613, MISSOULA MT 59802	FOR	NEGOTIATIONS	ONLY						26
116	ROGER D. HATTON & LEE M. HATTON	P. O. BOX 16444, MISSOULA, MT 59808-6444		0.03 AC		0.03 AC					21
	VIRGINIA LYNN HUEBNER & COREY OGDEN HUEBNER	P.O. BOX 564, FRENCHTOWN, MT 59834-0564									
	LEO J. MILLER & VIKKIL. MILLER	11940 CHULA VISTA LANE, MISSOULA, MT 509808									
	BILLY JOE WOODS & NICKIE FONTAINE	11920 CHULA VISTA LANE, MISSOULA, MT 509808									
	TAYLOR ASHBY & NICOLE ASHBY	11911 CHULA VISTA LANE, MISSOULA, MT 509808									
	ROGER SHARBONO, SR & SALLY SHARBONO	11900 HIGHWAY 10 WEST, MISSOULA, MT 509802									
	DONALD & BETTY LINDSLEY	19280 MOONLIGHT DR., FRENCHTOWN, MT 59834									
	NPI: RANDY & CINDY JOHNSON	3417 KEHRWALD DR., MISSOULA, MT 59804									
	BRYCE E. SIMPSON & KIMBERLY A. SIMPSON	P.O. BOX 654, FRENCHTOWN, MT 59834									
	RICKY D. SIMON	11860 CHULA VISTA LANE, MISSOULA, MT 509808									
117	GENEVA CATES	8109 MINERAL WELLS HWY., WEATHERFORD, TX 76088		0.06 AC		0.06 AC					25-26
118	FRENCHTOWN IRRIGATION DISTRICT	16205 MULLAN RD., FRENCHTOWN, MT 59834		FOR	NEGOTIATIONS	ONLY					7-8, 11-12, 14, 16, 18
119	HEIRS AND DEVISEES OF ROBERT E. ALEXANDER - 1/2INTEREST & HEIRS AND DEVISEES OF YVONNE A. SELTZER -1/2INTEREST.			0.01 AC		0.01 AC					14
										</	

STATE	RIGHT OF WAY	SHEET	TOTAL
MONTANA		NO.	SHEETS
		6	26
R/W ID.		STPS 574-1 (3)0	
PROJECT NO.		6137-003-000	

HUSON-EAST

  CONSTRUCTION LIMITS CUT SECTION 		MAP REVISED 10-16-15 1-13-16 4-6-16 7-7-16 9-30-16 11-28-16 12-23-16 3-14-17 4-4-17 5-25-17 6-29-17 7-31-17 1-26-18 08-22-18	
TRANSITION  TOE OF FILL 		BACKSLOPE LIMITS INCLUDE ROUNDING	
3		MDT MONTANA DEPARTMENT OF TRANSPORTATION	
2		C:\DGN\6137000\rowm002.dgn 8/29/2018	
1		8:03:57 AM CPS - U4003	

* EASEMENT TO BE ACQUIRED IN THE NAME OF MONTANA DEPARTMENT OF TRANSPORTATION
FOR EXISTING R/W RETRACEMENT, SEE
CERTIFICATE OF SURVEY NO. 6343


GRID STATE PLANE COORDINATES

THIS IS A STATE PLANE COORDINATE PROJECT. ALL
DIMENSIONS, DISTANCES AND AREAS ON THIS PROJECT
ARE GRID, EXCEPT FOR THE EXISTING R/W WIDTH
DIMENSION, WHICH IS RECORD.
THE COMBINATION SCALE FACTOR IS 0.99924706

MONTANA DEPARTMENT OF TRANSPORTATION
RIGHT OF WAY PLAN
MISSOULA COUNTY

STATE	RIGHT OF WAY	SHEET	TOTAL
		NO.	SHEETS
MONTANA		7	26
R/W ID.		STPS 574-1(3)0	
PROJECT NO.		6137-003-000	

SEE SHEET NO. 2-6 FOR OWNERSHIP NAMES, ADDRESSES, AREAS, ETC.

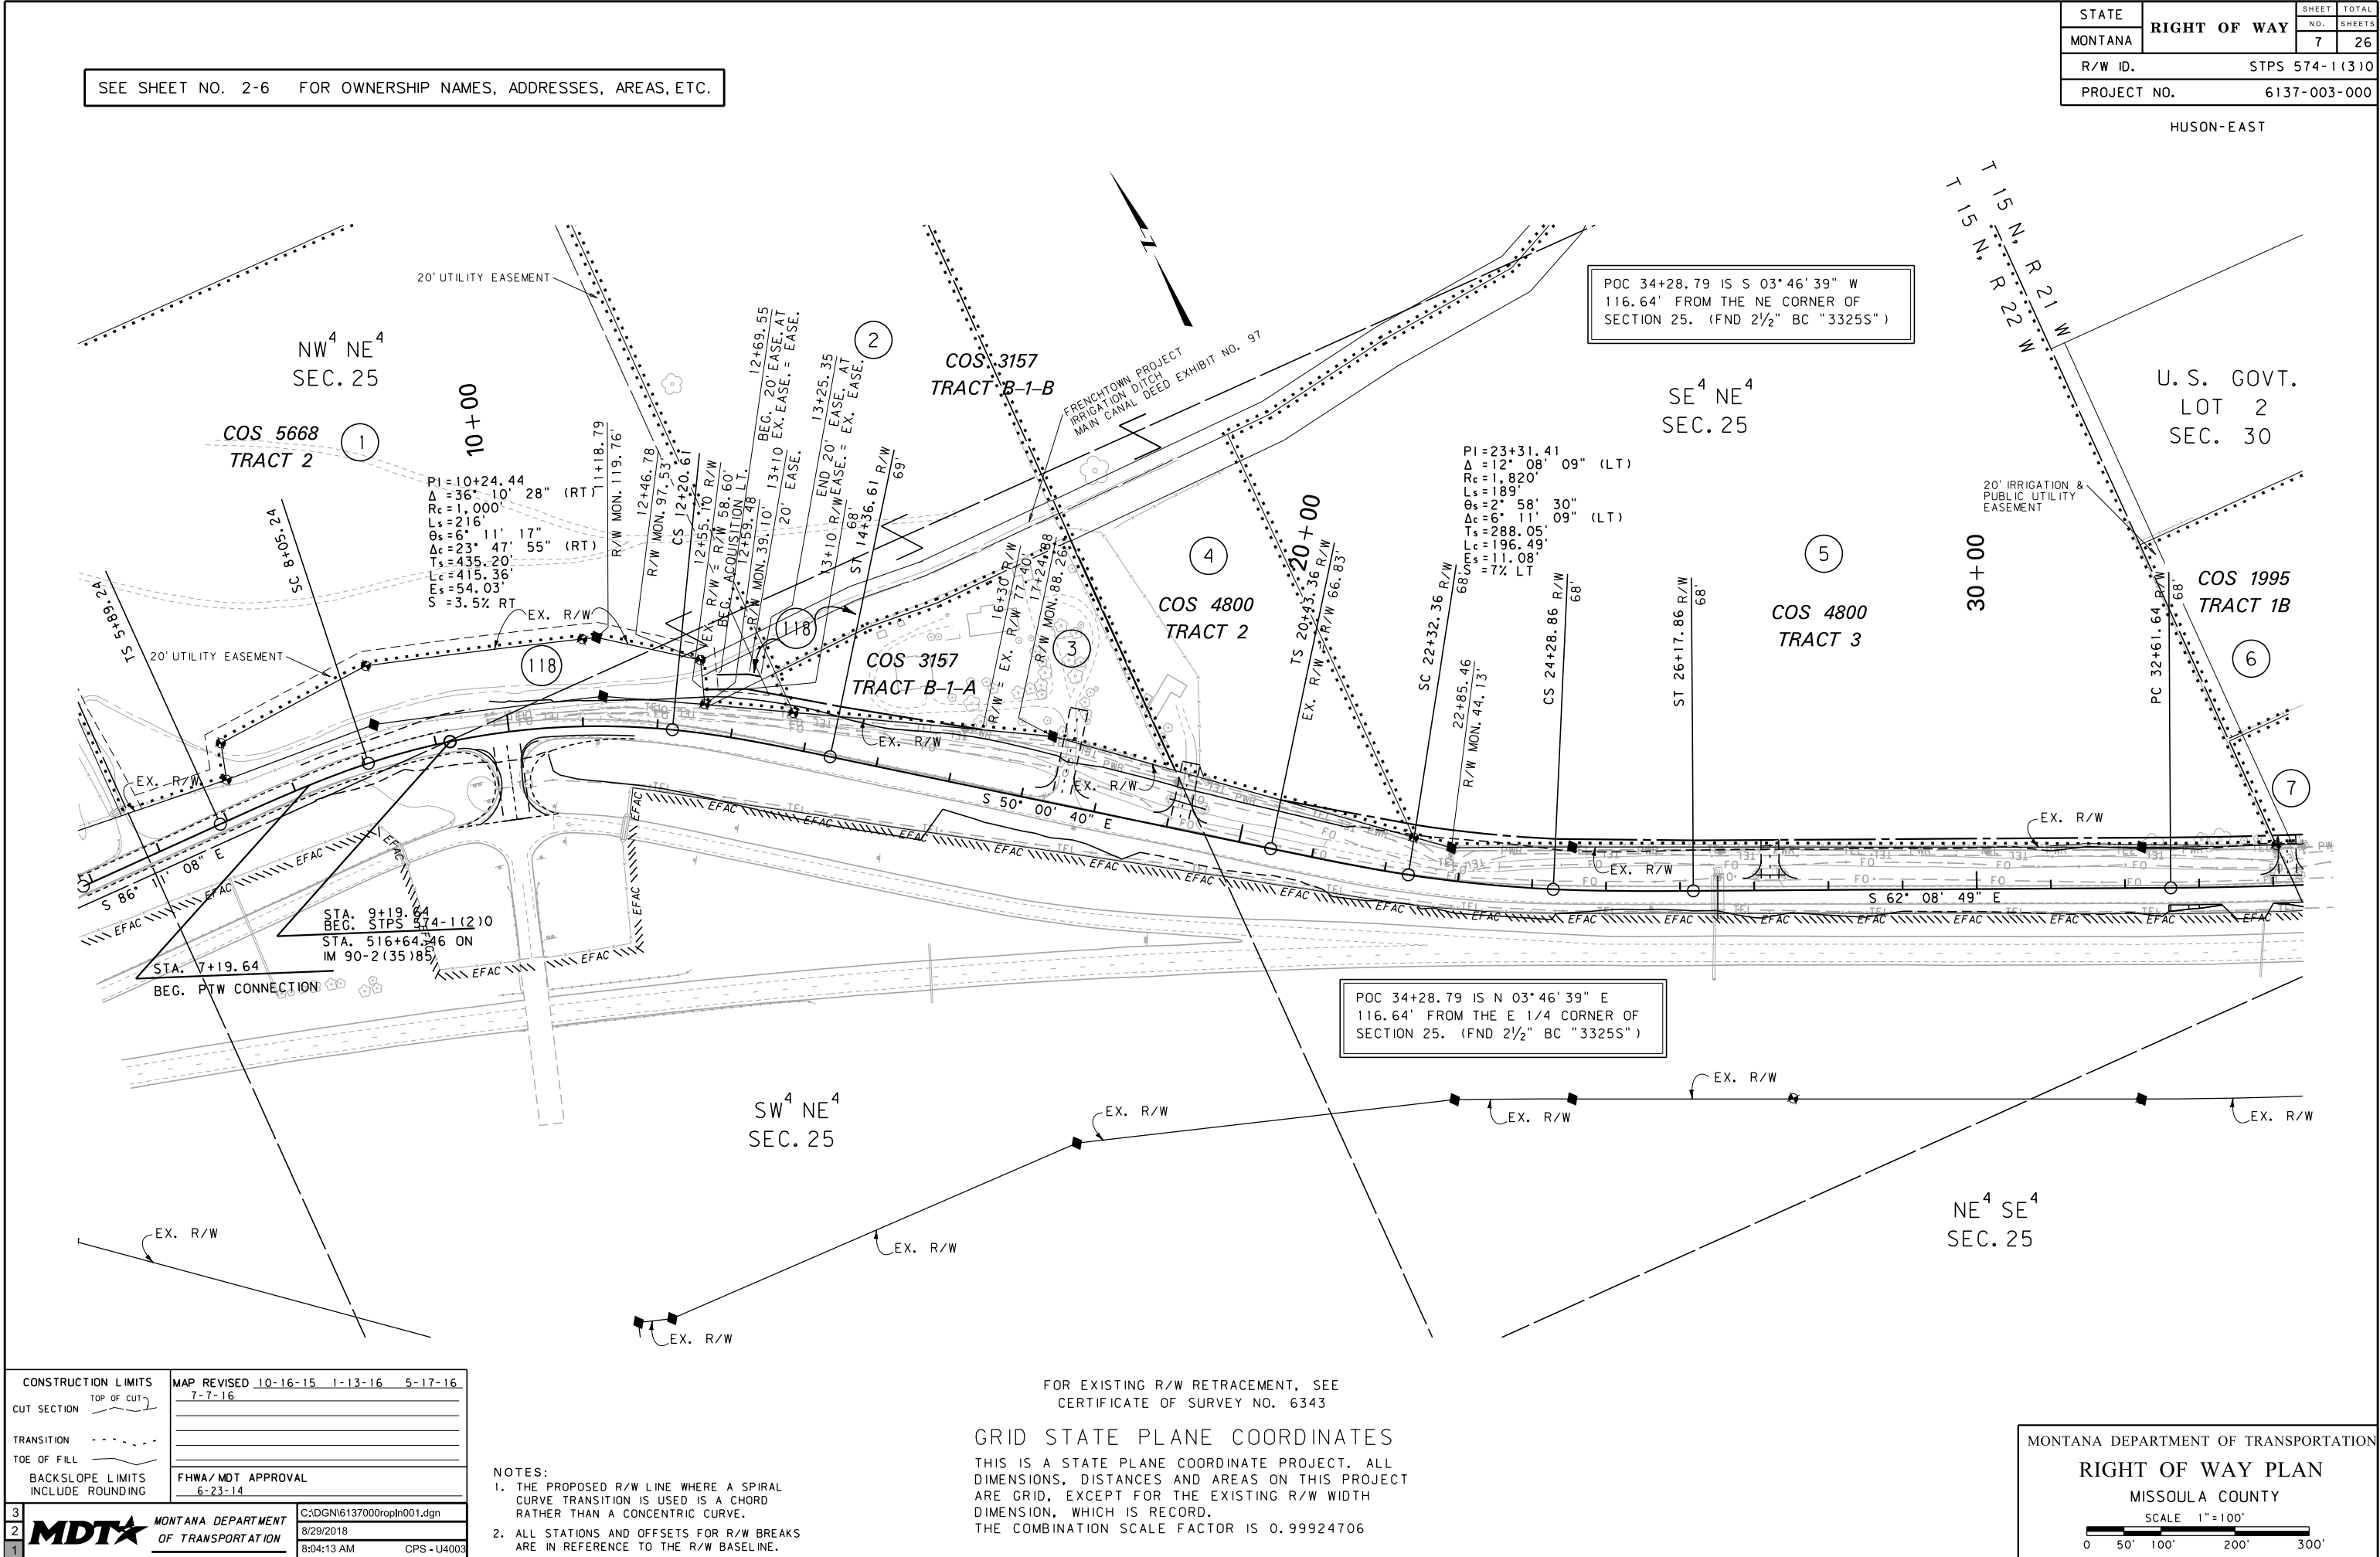


HUSON-EAST

SE⁴ NW⁴
SEC. 30

NE⁴ SW⁴
SEC. 30

NW⁴ SE⁴
SEC. 30

SEE SHEET NO. 2-6 FOR OWNERSHIP NAMES, ADDRESSES, AREAS, ETC.

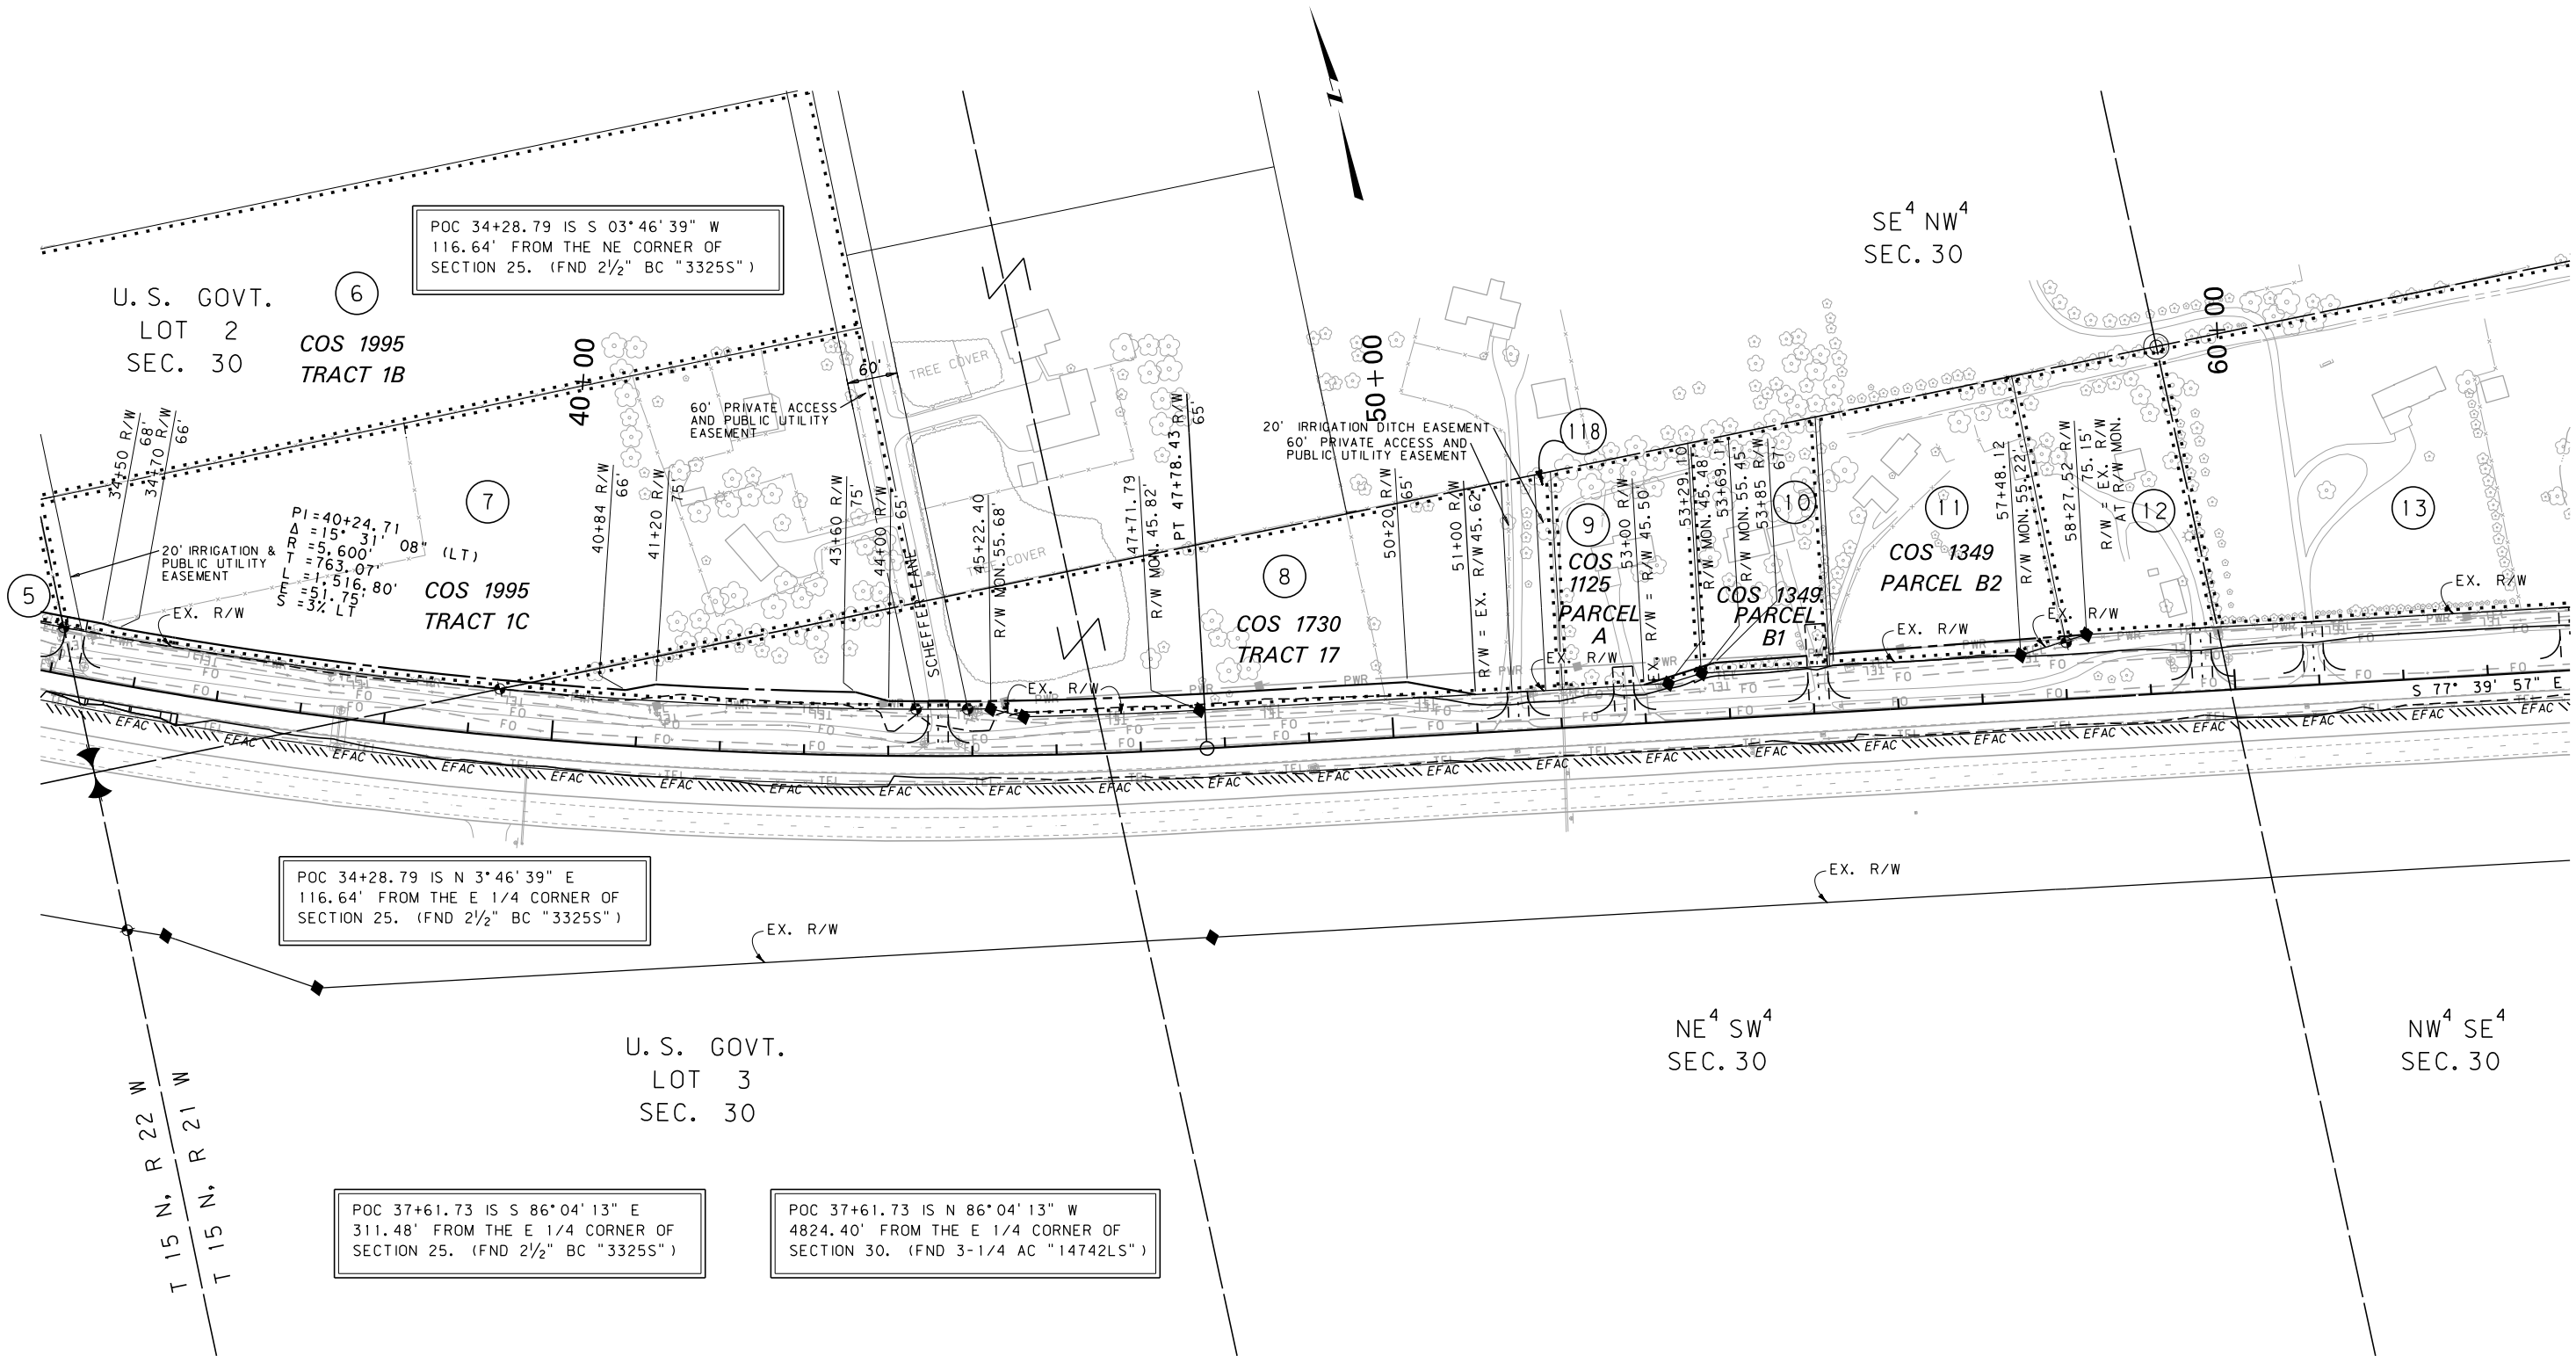

FOR EXISTING R/W RETRACEMENT, SEE
CERTIFICATE OF SURVEY NO. 6343


GRID STATE PLANE COORDINATES
THIS IS A STATE PLANE COORDINATE PROJECT. ALL
DIMENSIONS, DISTANCES AND AREAS ON THIS PROJECT
ARE GRID, EXCEPT FOR THE EXISTING R/W WIDTH
DIMENSION, WHICH IS RECORD.
THE COMBINATION SCALE FACTOR IS 0.99924706

- NOTES:
1. THE PROPOSED R/W LINE WHERE A SPIRAL
CURVE TRANSITION IS USED IS A CHORD
RATHER THAN A CONCENTRIC CURVE.
 2. ALL STATIONS AND OFFSETS FOR R/W BREAKS
ARE IN REFERENCE TO THE R/W BASELINE.

STATE	RIGHT OF WAY	SHEET	TOTAL
		NO.	SHEETS
MONTANA		9	26
R/W ID.		STPS 574-1 (3) 10	
PROJECT NO.		6137-003-000	

SEE SHEET NO. 2-6 FOR OWNERSHIP NAMES, ADDRESSES, AREAS, ETC.

HUSON-EAST

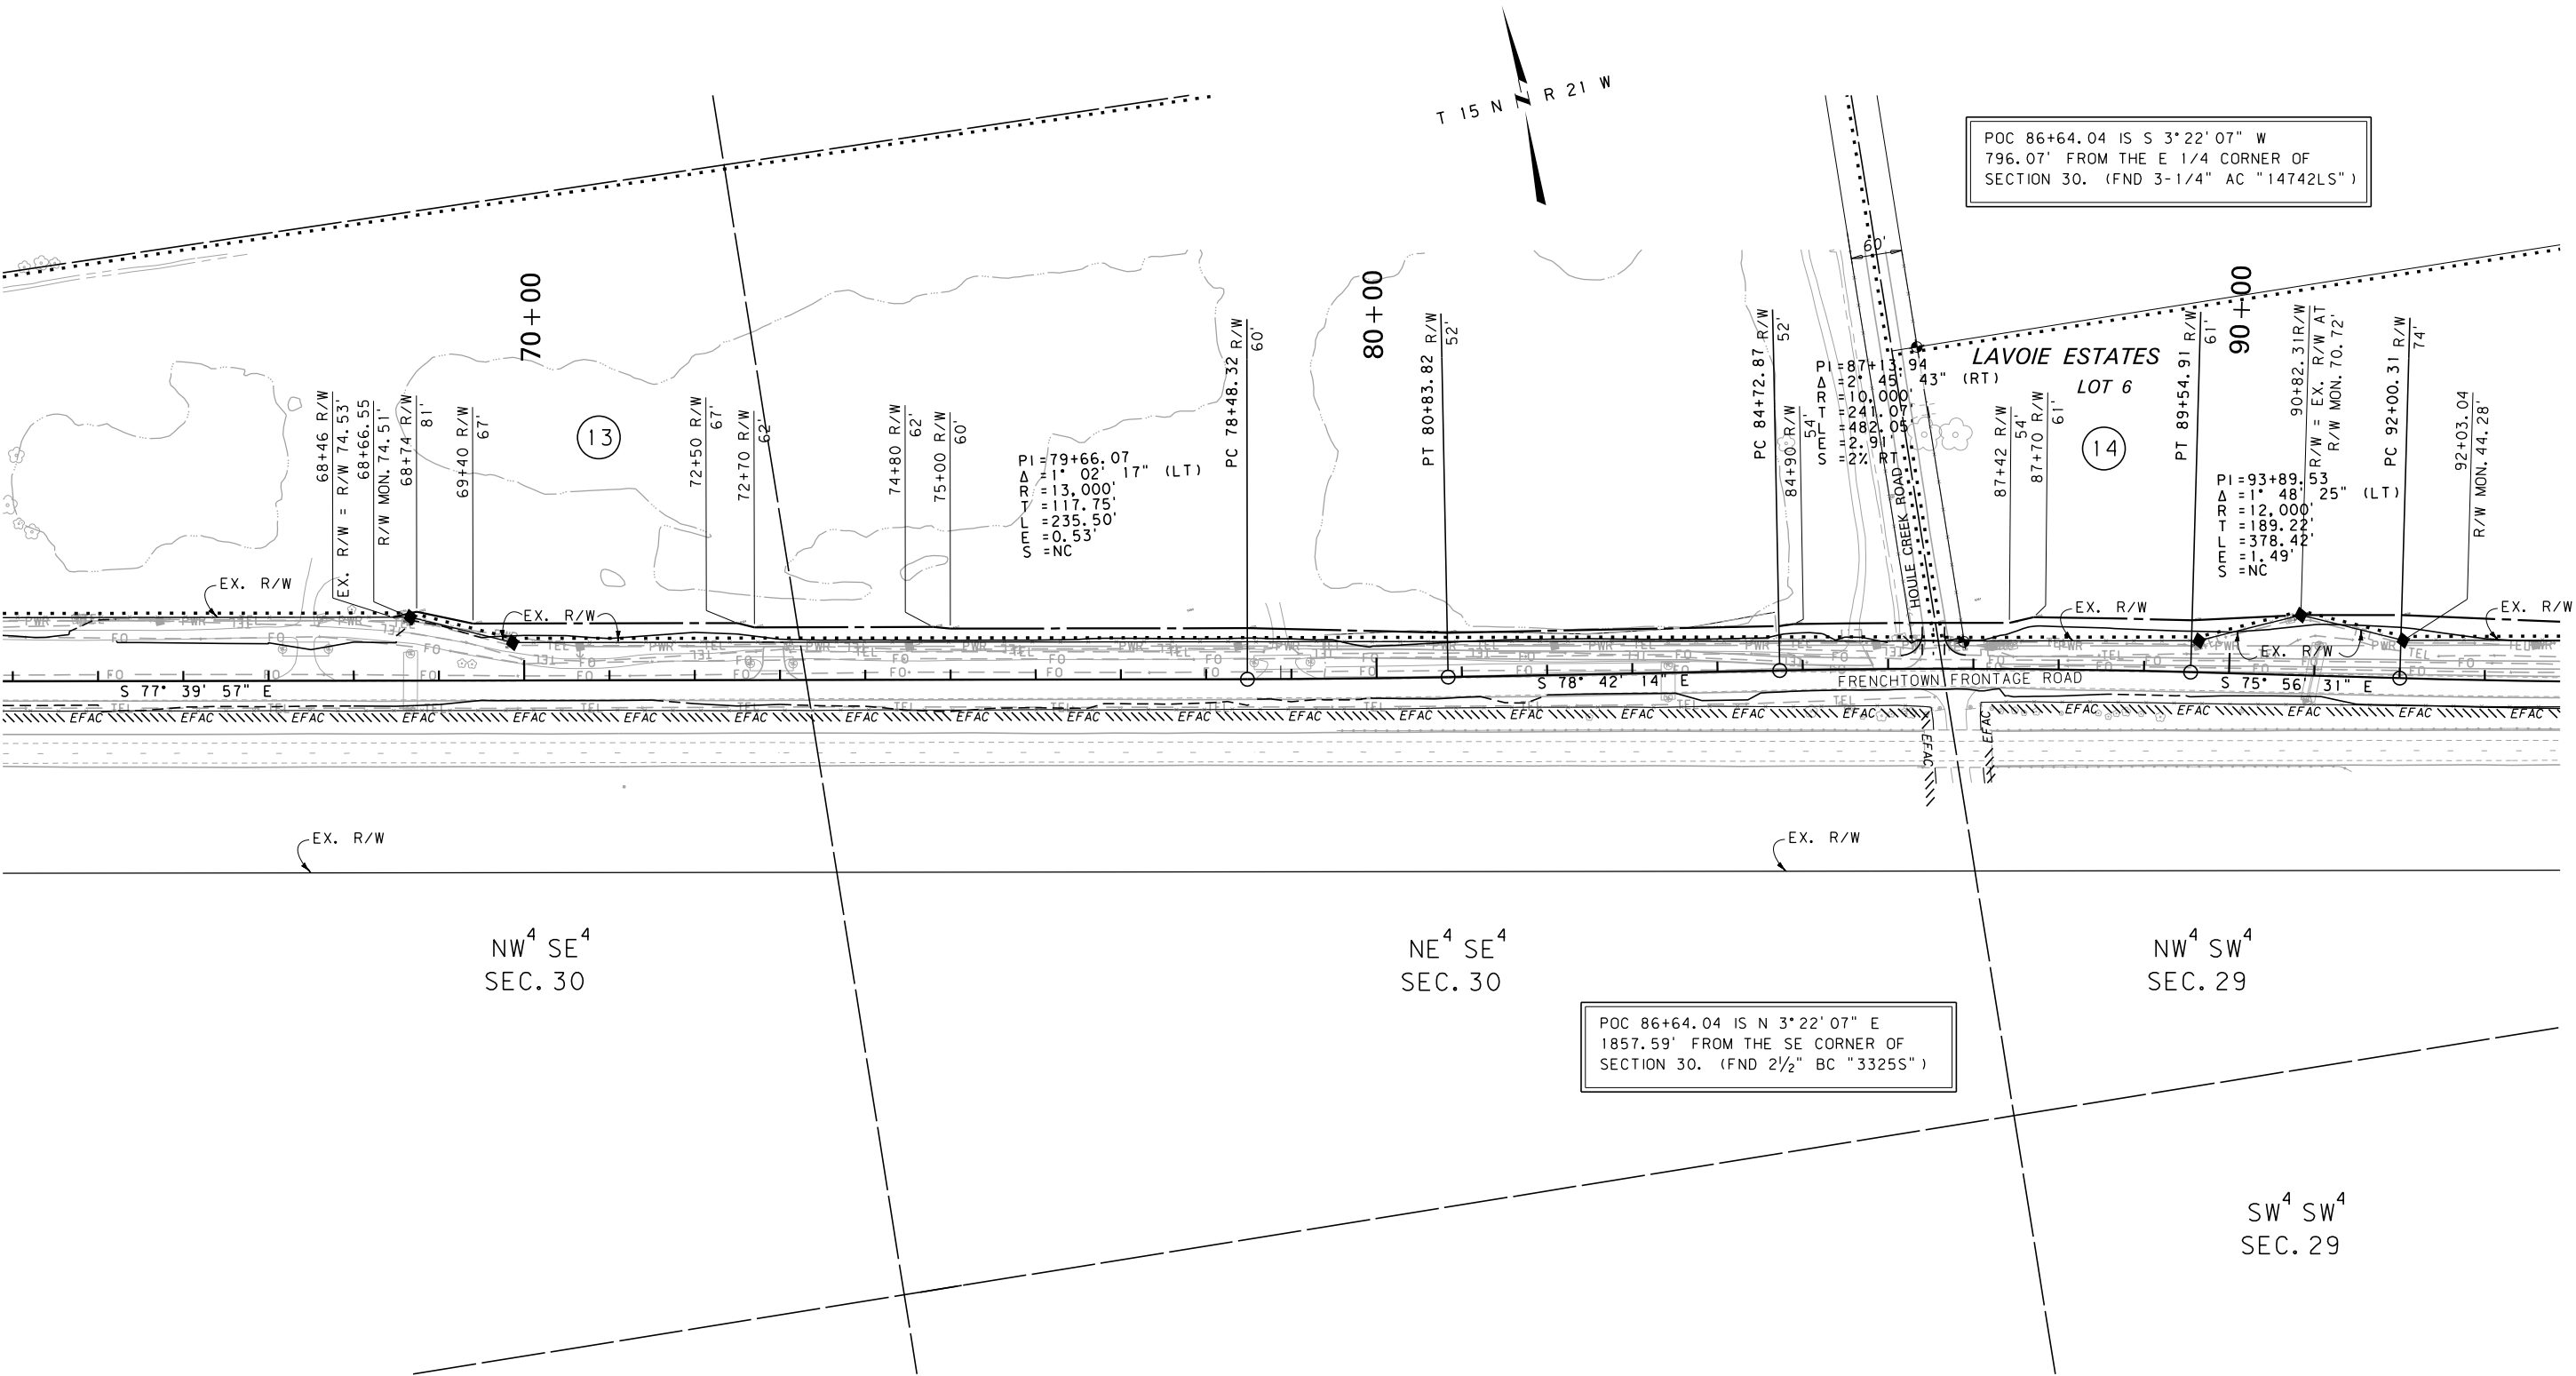

CONSTRUCTION LIMITS		MAP REVISED 10-16-15 1-13-16
CUT SECTION	TOP OF CUT	
TRANSITION		
TOE OF FILL		
BACKSLOPE LIMITS		
INCLUDE ROUNDING		
FHWA/MDT APPROVAL		6-23-14
3	MDTA	MONTANA DEPARTMENT OF TRANSPORTATION
2		8/29/2018
1		8:04:20 AM CPS - U4003

- NOTES:
1. THE PROPOSED R/W LINE WHERE A SPIRAL CURVE TRANSITION IS USED IS A CHORD RATHER THAN A CONCENTRIC CURVE.
 2. ALL STATIONS AND OFFSETS FOR R/W BREAKS ARE IN REFERENCE TO THE R/W BASELINE.

FOR EXISTING R/W RETRACEMENT, SEE
CERTIFICATE OF SURVEY NO. 6343


GRID STATE PLANE COORDINATES
THIS IS A STATE PLANE COORDINATE PROJECT. ALL
DIMENSIONS, DISTANCES AND AREAS ON THIS PROJECT
ARE GRID, EXCEPT FOR THE EXISTING R/W WIDTH
DIMENSION, WHICH IS RECORD.
THE COMBINATION SCALE FACTOR IS 0.99924706

MONTANA DEPARTMENT OF TRANSPORTATION	
RIGHT OF WAY PLAN	
HUSON-EAST	
SCALE 1"=100'	
0 50' 100' 200' 300'	

STATE	RIGHT OF WAY	SHEET	TOTAL
MONTANA		NO.	SHEETS
R/W ID.	STPS 574-1 (3) 0	10	26
PROJECT NO.	6137-003-000		

HUSON-EAST

SEE SHEET NO. 2-6 FOR OWNERSHIP NAMES, ADDRESSES, AREAS, ETC.

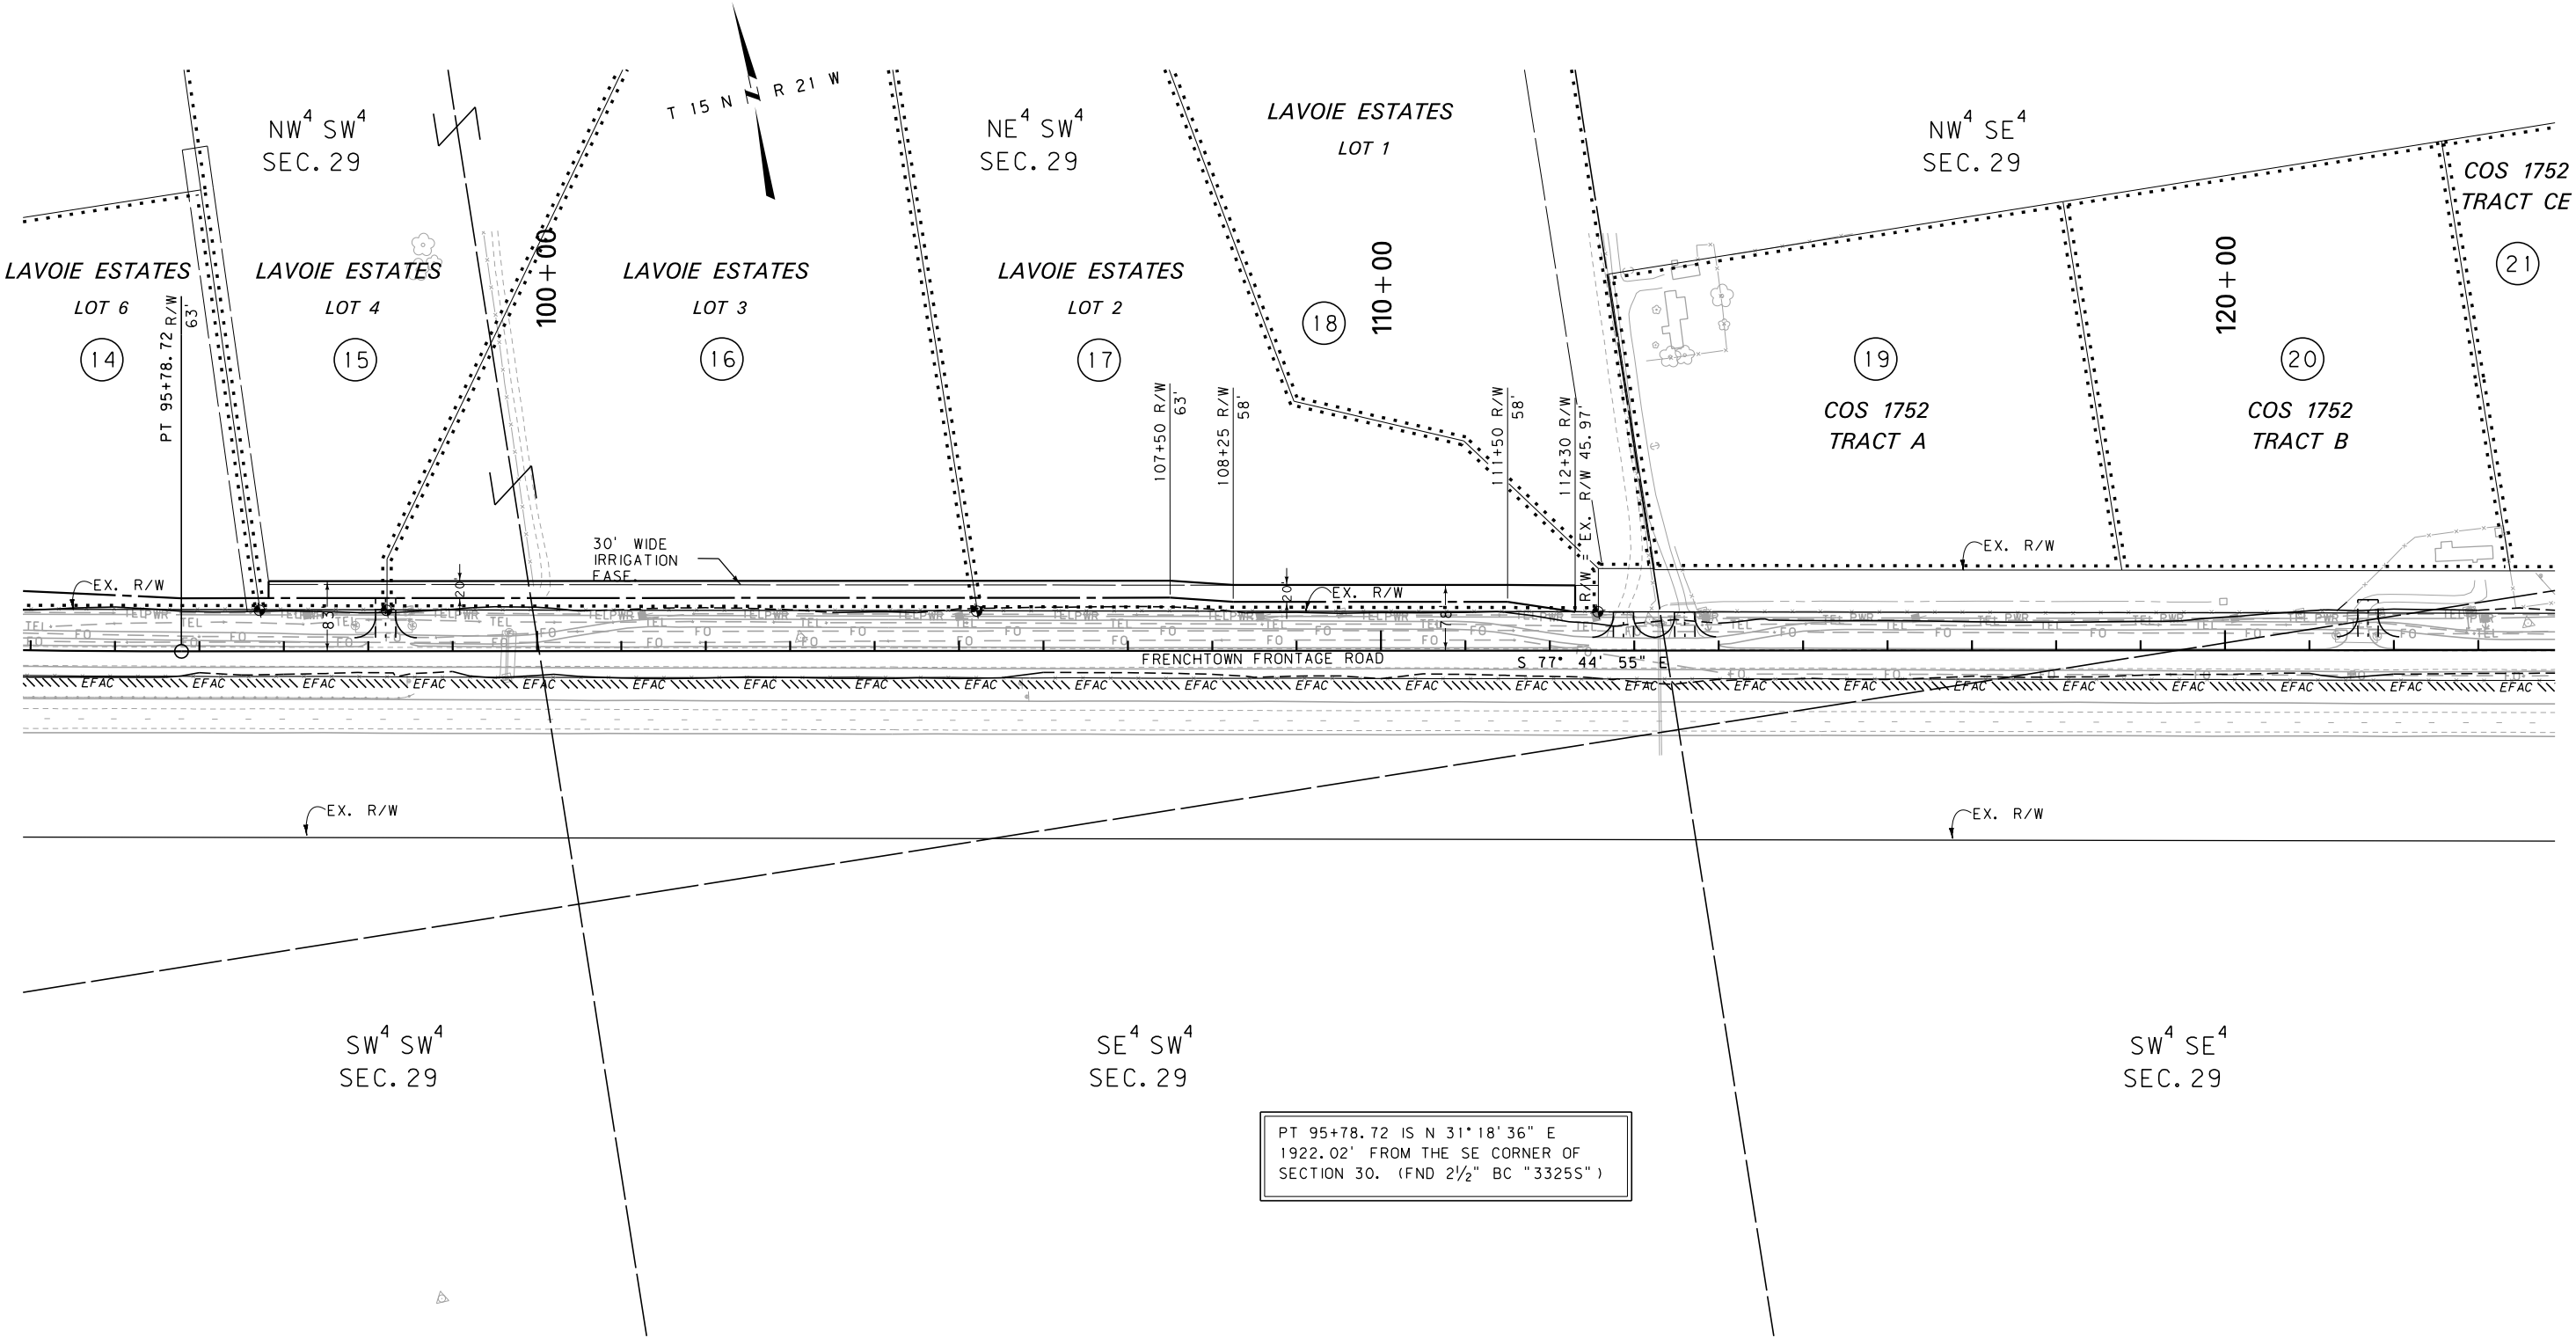

PT 95+78.72 IS N 31°18'36" E
1922.02' FROM THE SE CORNER OF
SECTION 30. (FND 2 1/2" BC "3325S")

FOR EXISTING R/W RETRACEMENT, SEE
CERTIFICATE OF SURVEY NO. 6343

GRID STATE PLANE COORDINATES
THIS IS A STATE PLANE COORDINATE PROJECT. ALL
DIMENSIONS, DISTANCES AND AREAS ON THIS PROJECT
ARE GRID, EXCEPT FOR THE EXISTING R/W WIDTH
DIMENSION, WHICH IS RECORD.
THE COMBINATION SCALE FACTOR IS 0.99924706

- NOTES:
1. THE PROPOSED R/W LINE WHERE A SPIRAL CURVE TRANSITION IS USED IS A CHORD RATHER THAN A CONCENTRIC CURVE.
 2. ALL STATIONS AND OFFSETS FOR R/W BREAKS ARE IN REFERENCE TO THE R/W BASELINE.

CONSTRUCTION LIMITS	MAP REVISED 10-16-15 4-6-16
CUT SECTION	
TRANSITION	
TOE OF FILL	
BACKSLOPE LIMITS INCLUDE ROUNDING	
	FHWA/MDT APPROVAL 6-23-14
3	C:\DGN\6137000\rop\h002.dgn
2	8/29/2018
1	8:04:28 AM CPS - U4003

MDT MONTANA DEPARTMENT OF TRANSPORTATION

MONTANA DEPARTMENT OF TRANSPORTATION

RIGHT OF WAY PLAN

MISSOULA COUNTY


SCALE 1"=100'

0 50' 100' 200' 300'

HUSON-EAST

SEE SHEET NO. 2-6 FOR OWNERSHIP NAMES, ADDRESSES, AREAS, ETC.

POT 140+43.49 IS S 3°20'57" W
1782.72' FROM THE E 1/4 CORNER OF
SECTION 29. (FND 3-1/4" AC "5609S")

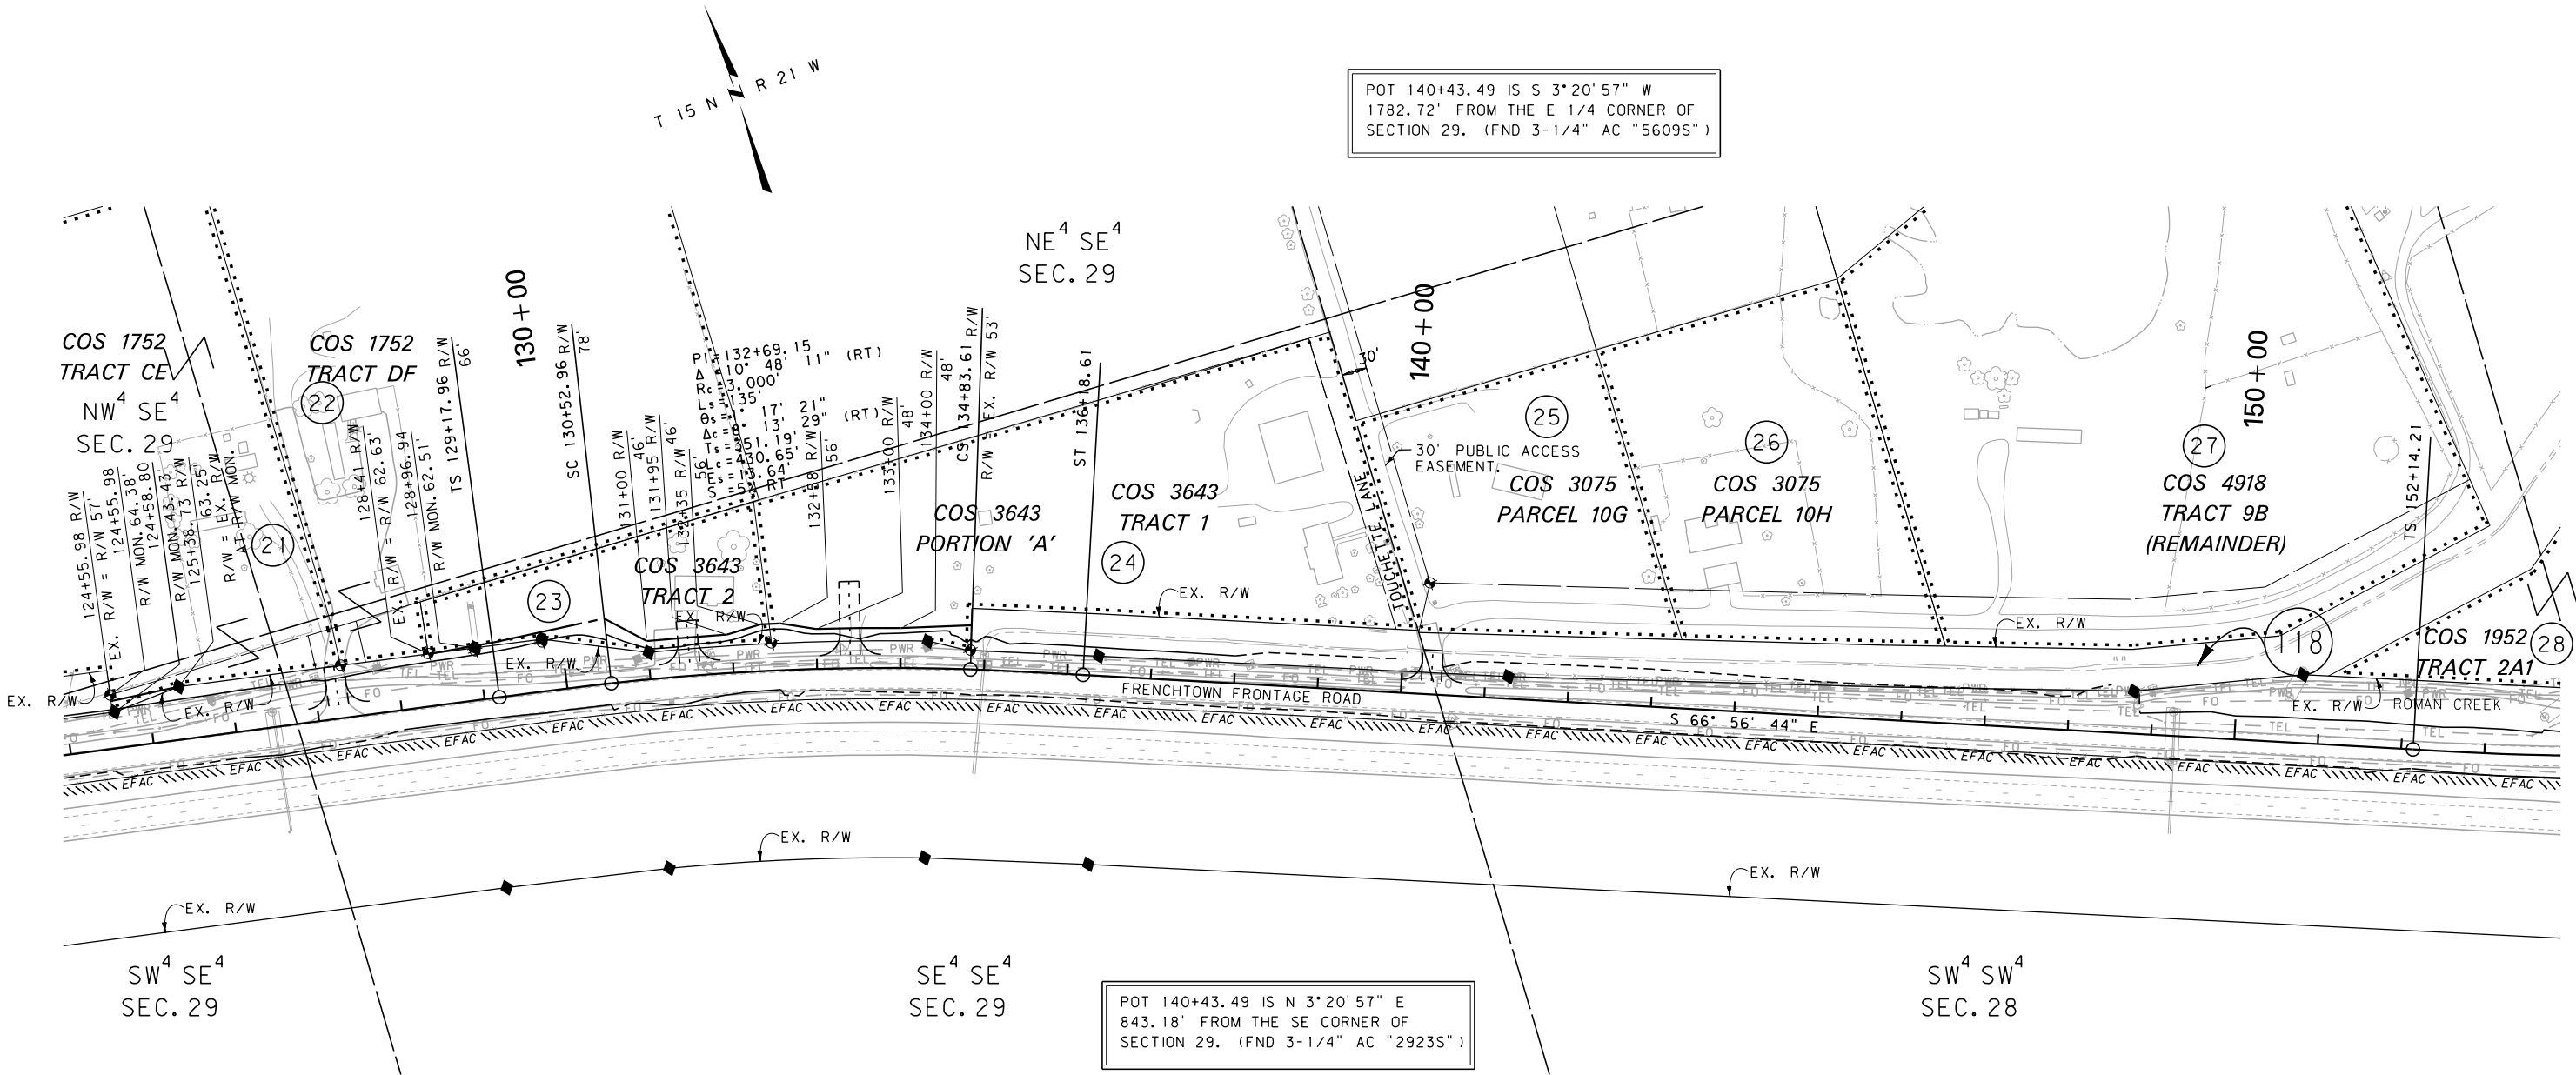

POT 140+43.49 IS N 3°20'57" E
843.18' FROM THE SE CORNER OF
SECTION 29. (FND 3-1/4" AC "2923S")

FOR EXISTING R/W RETRACEMENT, SEE
CERTIFICATE OF SURVEY NO. 6343

GRID STATE PLANE COORDINATES
THIS IS A STATE PLANE COORDINATE PROJECT. ALL
DIMENSIONS, DISTANCES AND AREAS ON THIS PROJECT
ARE GRID, EXCEPT FOR THE EXISTING R/W WIDTH
DIMENSION, WHICH IS RECORD.
THE COMBINATION SCALE FACTOR IS 0.99924706


- NOTES:
1. THE PROPOSED R/W LINE WHERE A SPIRAL
CURVE TRANSITION IS USED IS A CHORD
RATHER THAN A CONCENTRIC CURVE.
 2. ALL STATIONS AND OFFSETS FOR R/W BREAKS
ARE IN REFERENCE TO THE R/W BASELINE.

CONSTRUCTION LIMITS	MAP REVISED 10-16-15 1-13-16 5-17-16
CUT SECTION	
TRANSITION	
TOE OF FILL	
BACKSLOPE LIMITS INCLUDE ROUNDING	
	FHWA/MDT APPROVAL 6-23-14
3	C:\DGN\6137000\rop\h002.dgn
2	8/29/2018
1	8:04:32 AM CPS - U4003

HUSON-EAST

SEE SHEET NO. 2-6 FOR OWNERSHIP NAMES, ADDRESSES, AREAS, ETC.

SC 169 +57.32 IS N 71°36'20" W
2582.56' FROM THE NE CORNER OF
SECTION 33. (FND 3/4" AC "3326S")

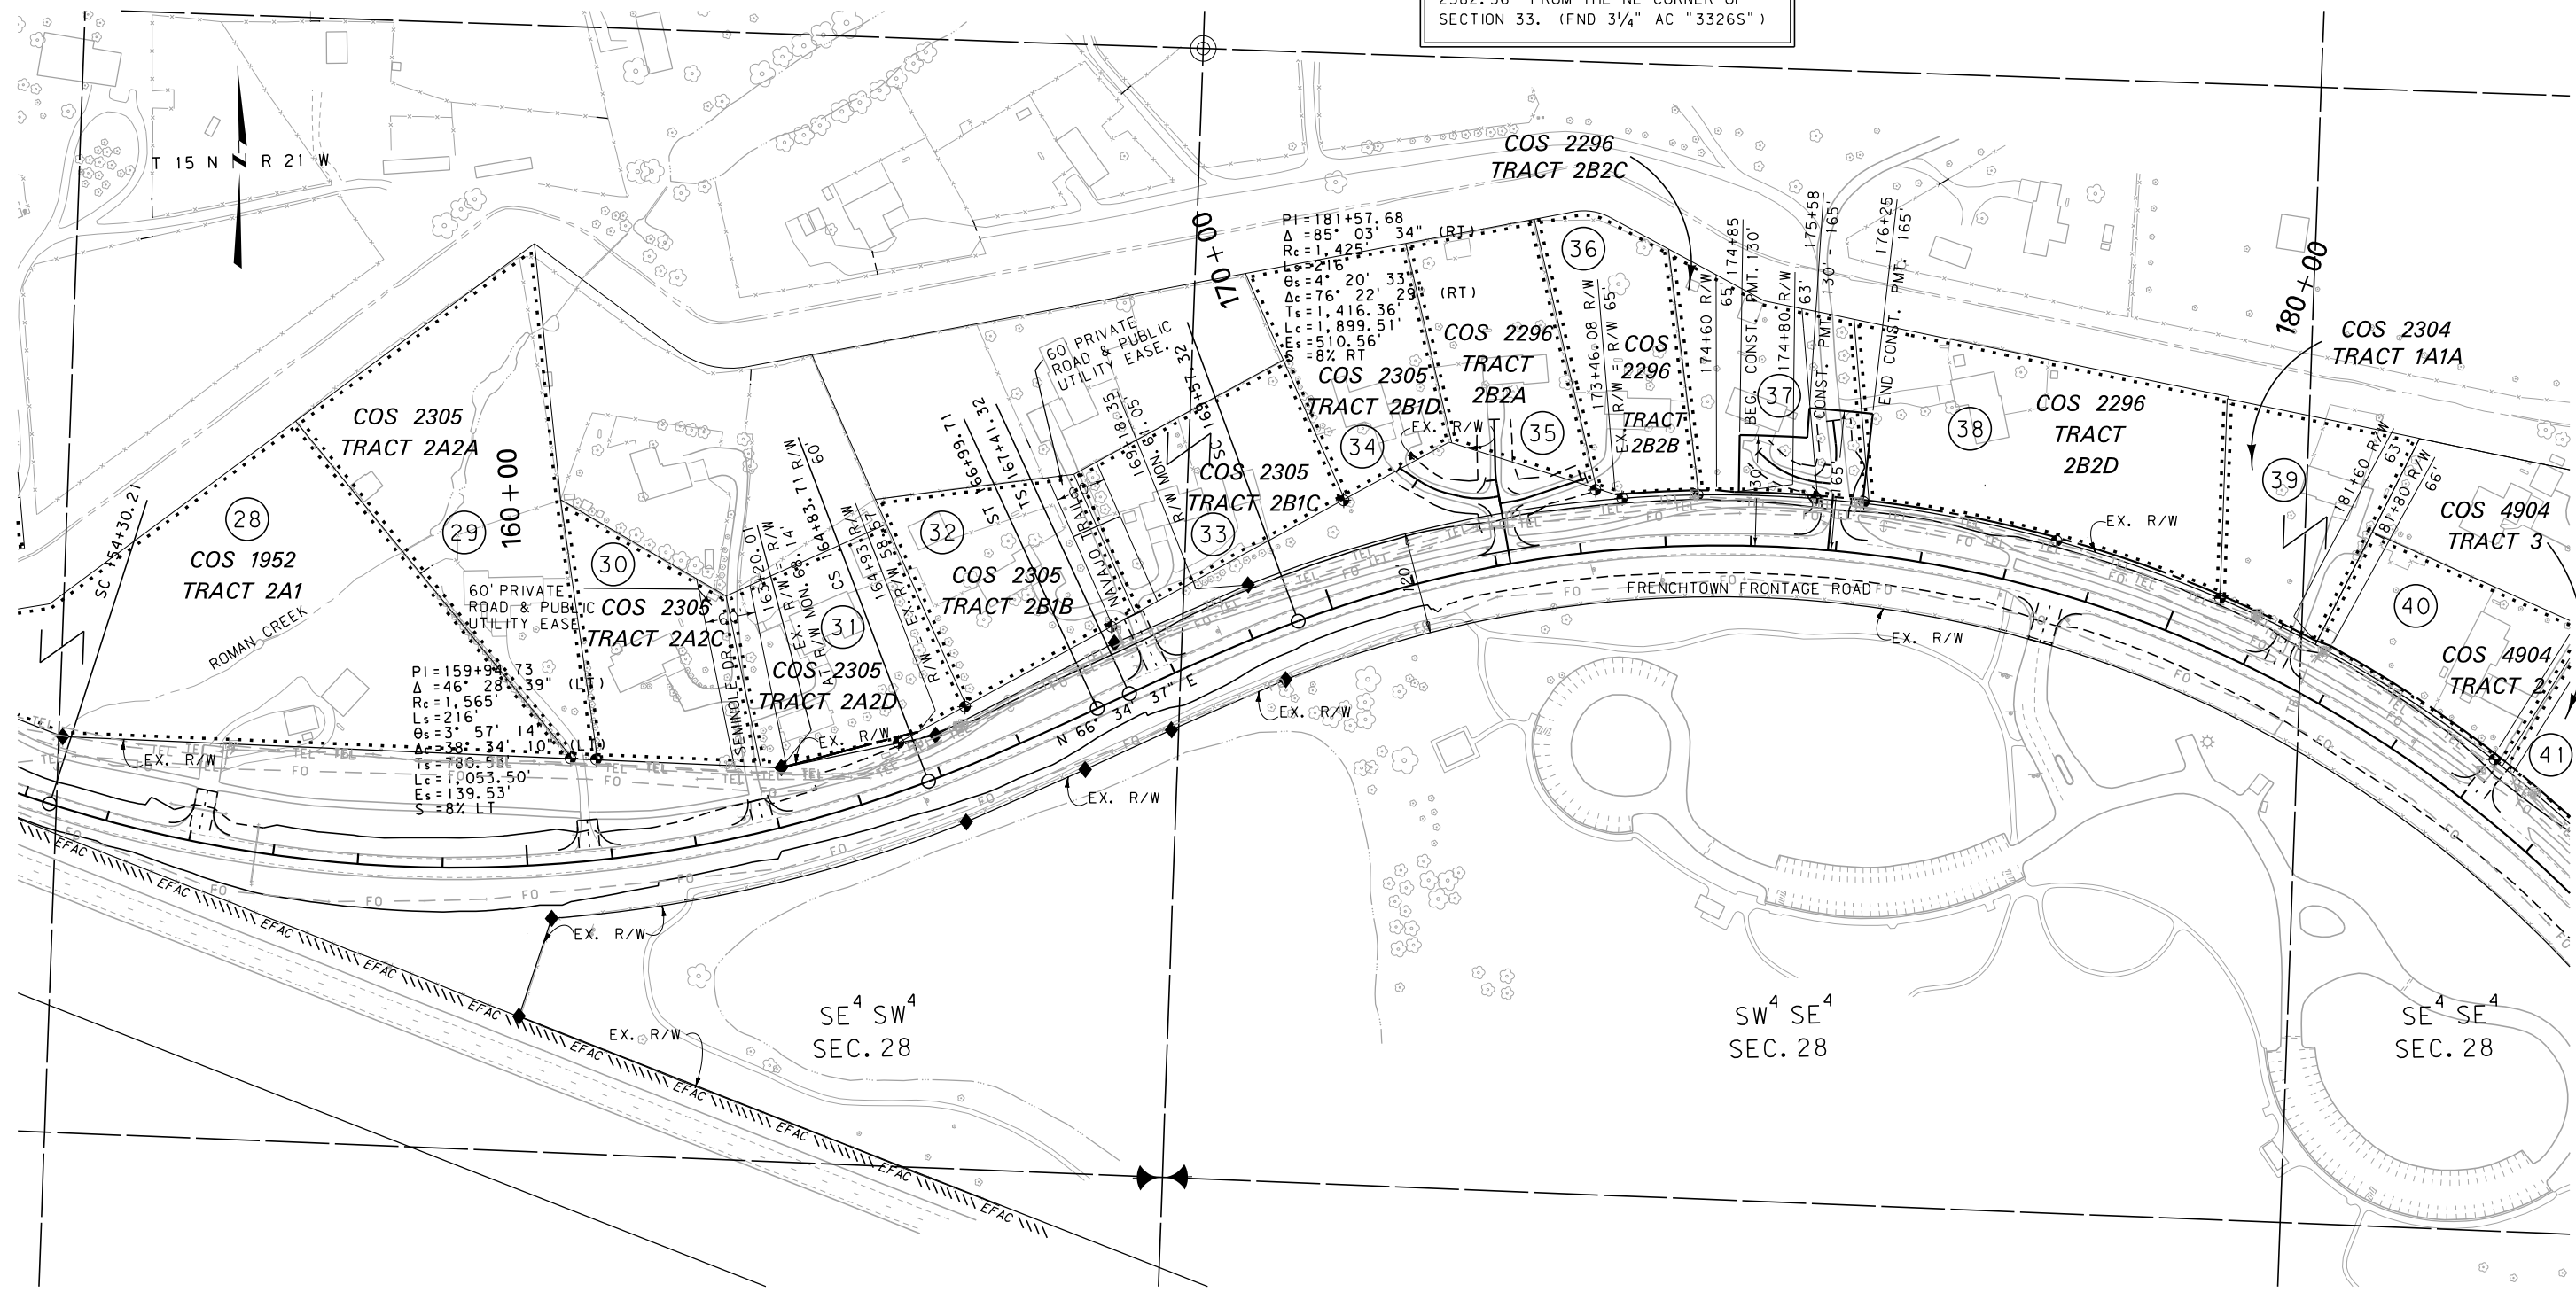

CONSTRUCTION LIMITS	MAP REVISED 10-16-15 4-6-16 9-30-16
CUT SECTION	4-4-17
TRANSITION	
TOE OF FILL	
BACKSLOPE LIMITS INCLUDE ROUNDING	
	FHWA/MDT APPROVAL 6-23-14
3	C:\DGN\6137000\rop\h002.dgn
2	8/29/2018
1	8:04:35 AM CPS - U4003

MDT MONTANA DEPARTMENT OF TRANSPORTATION

- NOTES:
1. THE PROPOSED R/W LINE WHERE A SPIRAL CURVE TRANSITION IS USED IS A CHORD RATHER THAN A CONCENTRIC CURVE.
 2. ALL STATIONS AND OFFSETS FOR R/W BREAKS ARE IN REFERENCE TO THE R/W BASELINE.

FOR EXISTING R/W RETRACEMENT, SEE
CERTIFICATE OF SURVEY NO. 6343

GRID STATE PLANE COORDINATES
THIS IS A STATE PLANE COORDINATE PROJECT. ALL
DIMENSIONS, DISTANCES AND AREAS ON THIS PROJECT
ARE GRID, EXCEPT FOR THE EXISTING R/W WIDTH
DIMENSION, WHICH IS RECORD.
THE COMBINATION SCALE FACTOR IS 0.99924706

MONTANA DEPARTMENT OF TRANSPORTATION
RIGHT OF WAY PLAN
MISSOULA COUNTY


SCALE 1"=100'

0 50' 100' 200' 300'

STATE	RIGHT OF WAY	SHEET	TOTAL
		NO.	SHEETS
MONTANA		14	26
R/W ID.		STPS 574-1 (3) 0	
PROJECT NO.		6137-003-000	

HUSON-EAST

SEE SHEET NO. 2-6 FOR OWNERSHIP NAMES, ADDRESSES, AREAS, ETC.

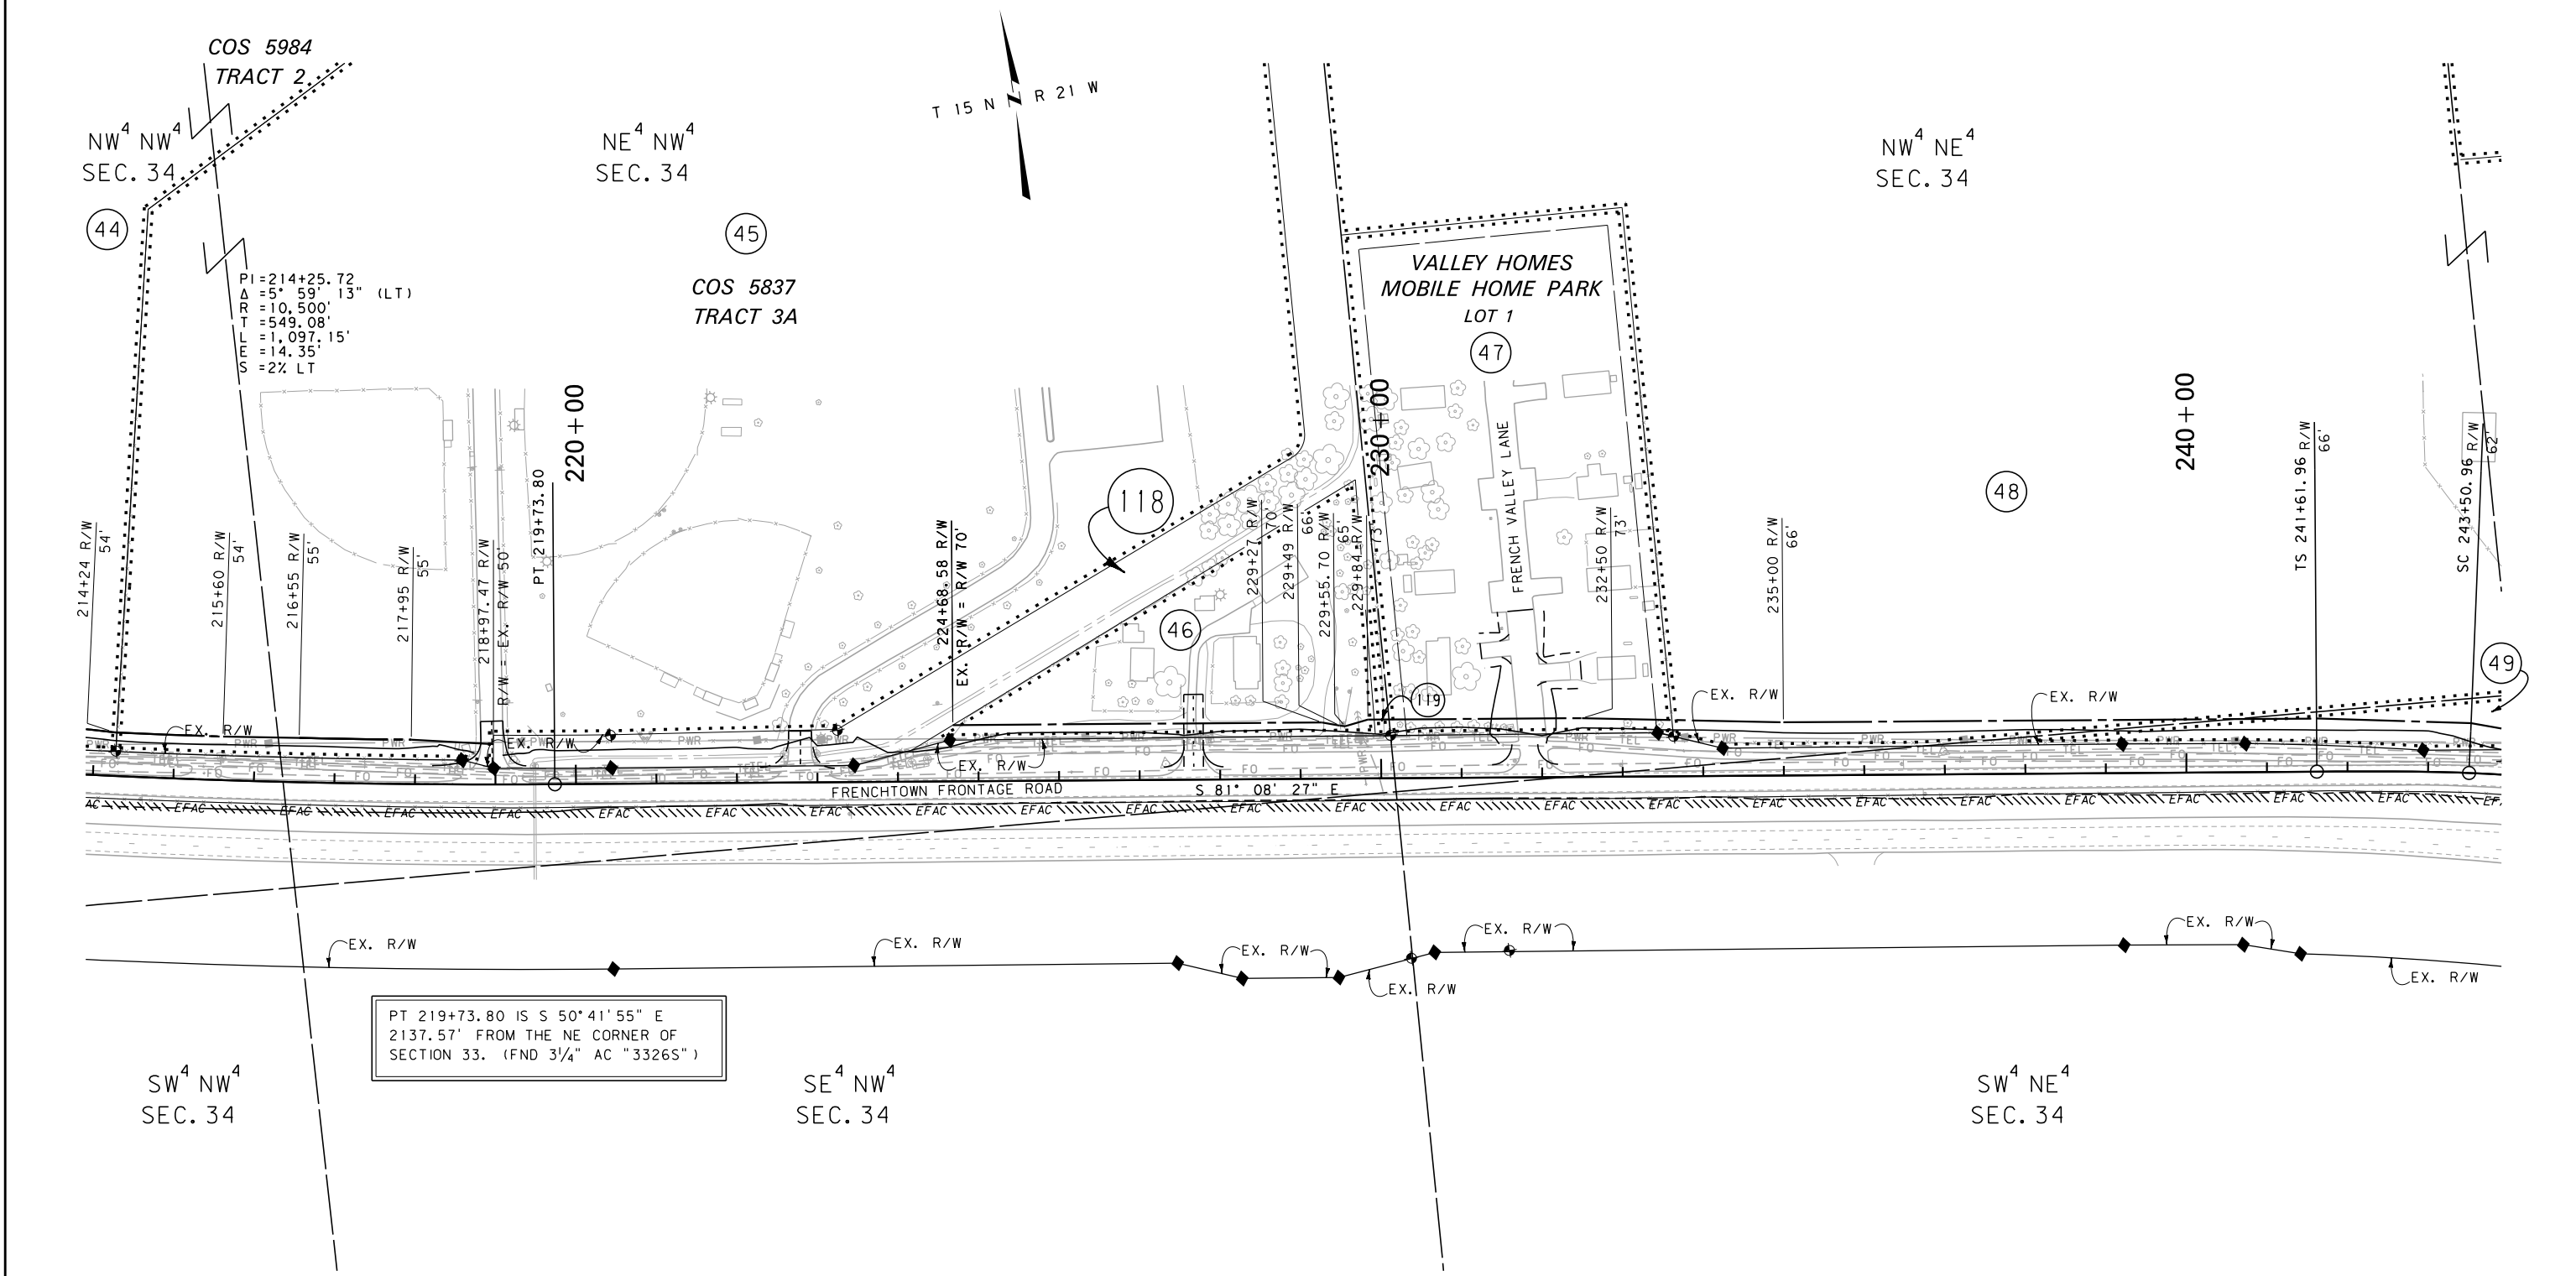

CONSTRUCTION LIMITS

CUT SECTION

TRANSITION

TOE OF FILL

BACKSLOPE LIMITS

INCLUDE ROUNDING

MAP REVISED

10-16-15

1-13-16

5-17-16

11-28-16

3-14-17

4-4-17

FHWA/MDT APPROVAL

6-23-14

3

2

1

MDT

MONTANA DEPARTMENT OF TRANSPORTATION

8/29/2018

8:04:46 AM

C:\DGN\6137000\rop\003.dgn

CPS - U4003

FOR EXISTING R/W RETRACEMENT, SEE
CERTIFICATE OF SURVEY NO. 6343

GRID STATE PLANE COORDINATES
THIS IS A STATE PLANE COORDINATE PROJECT. ALL
DIMENSIONS, DISTANCES AND AREAS ON THIS PROJECT
ARE GRID, EXCEPT FOR THE EXISTING R/W WIDTH
DIMENSION, WHICH IS RECORD.
THE COMBINATION SCALE FACTOR IS 0.99924706

- NOTES:
1. THE PROPOSED R/W LINE WHERE A SPIRAL CURVE TRANSITION IS USED IS A CHORD RATHER THAN A CONCENTRIC CURVE.
 2. ALL STATIONS AND OFFSETS FOR R/W BREAKS ARE IN REFERENCE TO THE R/W BASELINE.

MONTANA DEPARTMENT OF TRANSPORTATION

RIGHT OF WAY PLAN

MISSOULA COUNTY


SCALE 1"=100'

0 50' 100' 200' 300'

STATE	RIGHT OF WAY	SHEET	TOTAL
		NO.	SHEETS
MONTANA		15	26
R/W ID.		STPS 574-1 (310)	
PROJECT NO.		6137-003-000	

SEE SHEET NO. 2-6 FOR OWNERSHIP NAMES, ADDRESSES, AREAS, ETC.

HUSON-EAST

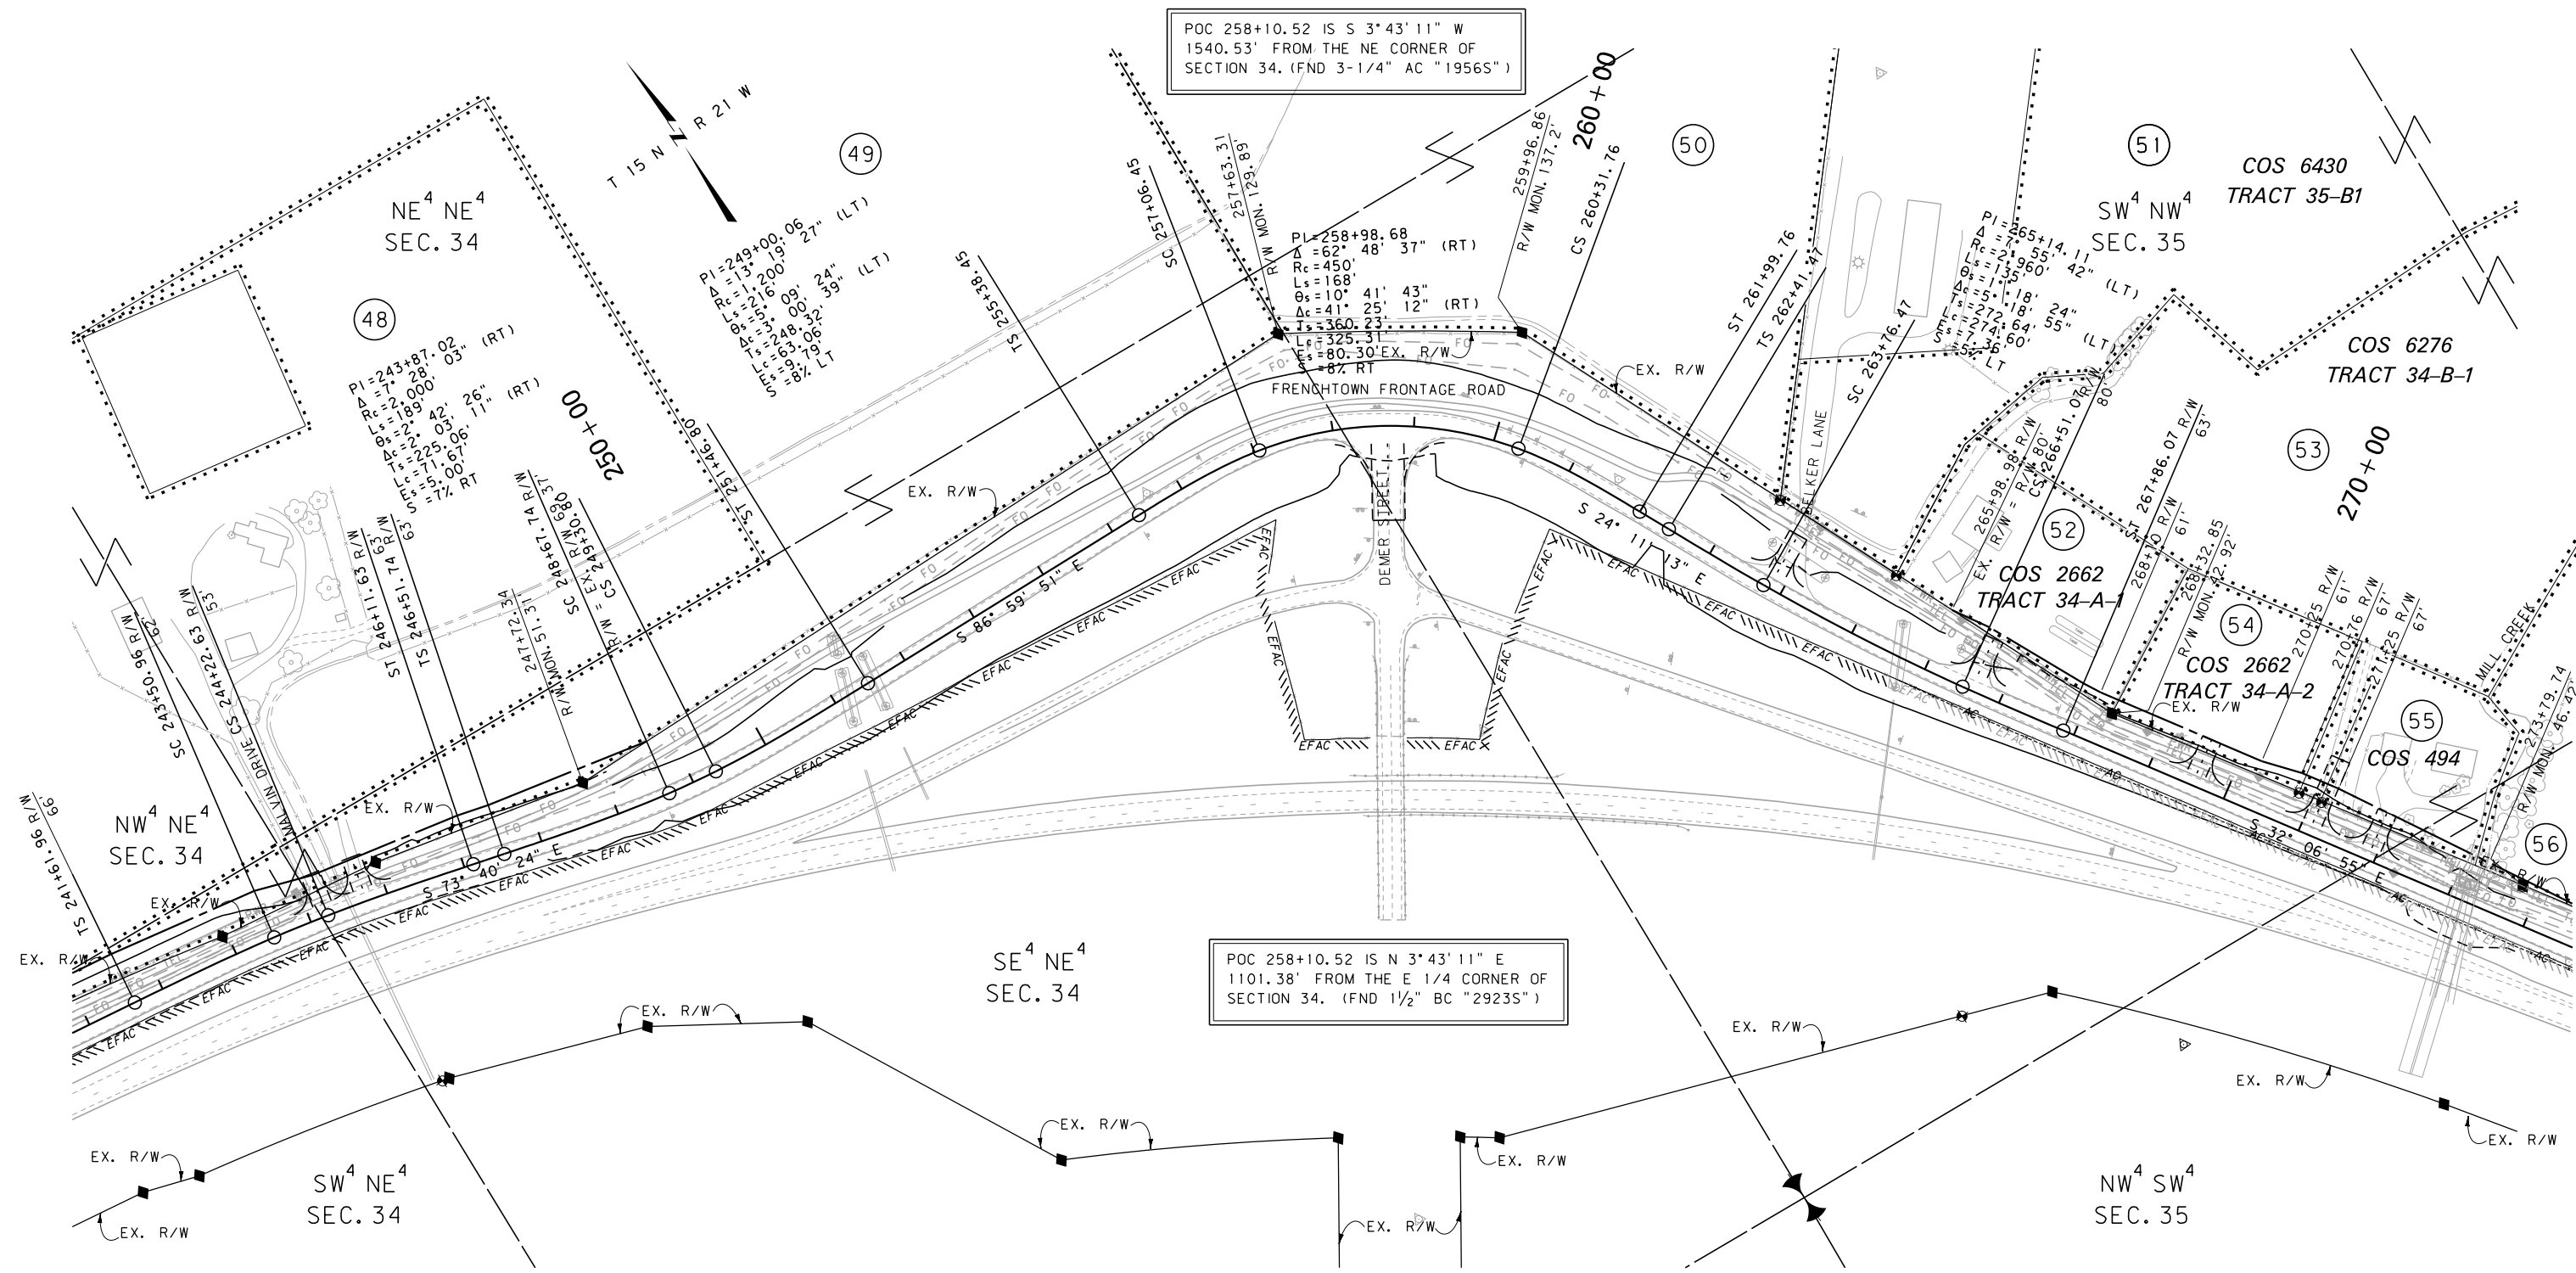

CONSTRUCTION LIMITS

CUT SECTION

TRANSITION

TOE OF FILL

BACKSLOPE LIMITS INCLUDE ROUNDING

MAP REVISED	10-16-15	1-13-16
	9-30-16	11-28-16
		7-11-17
FHWA/MDT APPROVAL		
6-23-14		

3

2

1

MDTA

MONTANA DEPARTMENT OF TRANSPORTATION

C:\DGN\6137000\rop\003.dgn

8/29/2018

8:04:49 AM

CPS - U4003

- NOTES:
1. THE PROPOSED R/W LINE WHERE A SPIRAL CURVE TRANSITION IS USED IS A CHORD RATHER THAN A CONCENTRIC CURVE.
 2. ALL STATIONS AND OFFSETS FOR R/W BREAKS ARE IN REFERENCE TO THE R/W BASELINE.

FOR EXISTING R/W RETRACEMENT, SEE
CERTIFICATE OF SURVEY NO. 6343

GRID STATE PLANE COORDINATES
THIS IS A STATE PLANE COORDINATE PROJECT. ALL
DIMENSIONS, DISTANCES AND AREAS ON THIS PROJECT
ARE GRID, EXCEPT FOR THE EXISTING R/W WIDTH
DIMENSION, WHICH IS RECORD.
THE COMBINATION SCALE FACTOR IS 0.99924706

MONTANA DEPARTMENT OF TRANSPORTATION

RIGHT OF WAY PLAN


MISSOULA COUNTY

SCALE 1"=100'

0 50' 100' 200' 300'

HUSON-EAST

SEE SHEET NO. 2-6 FOR OWNERSHIP NAMES, ADDRESSES, AREAS, ETC.

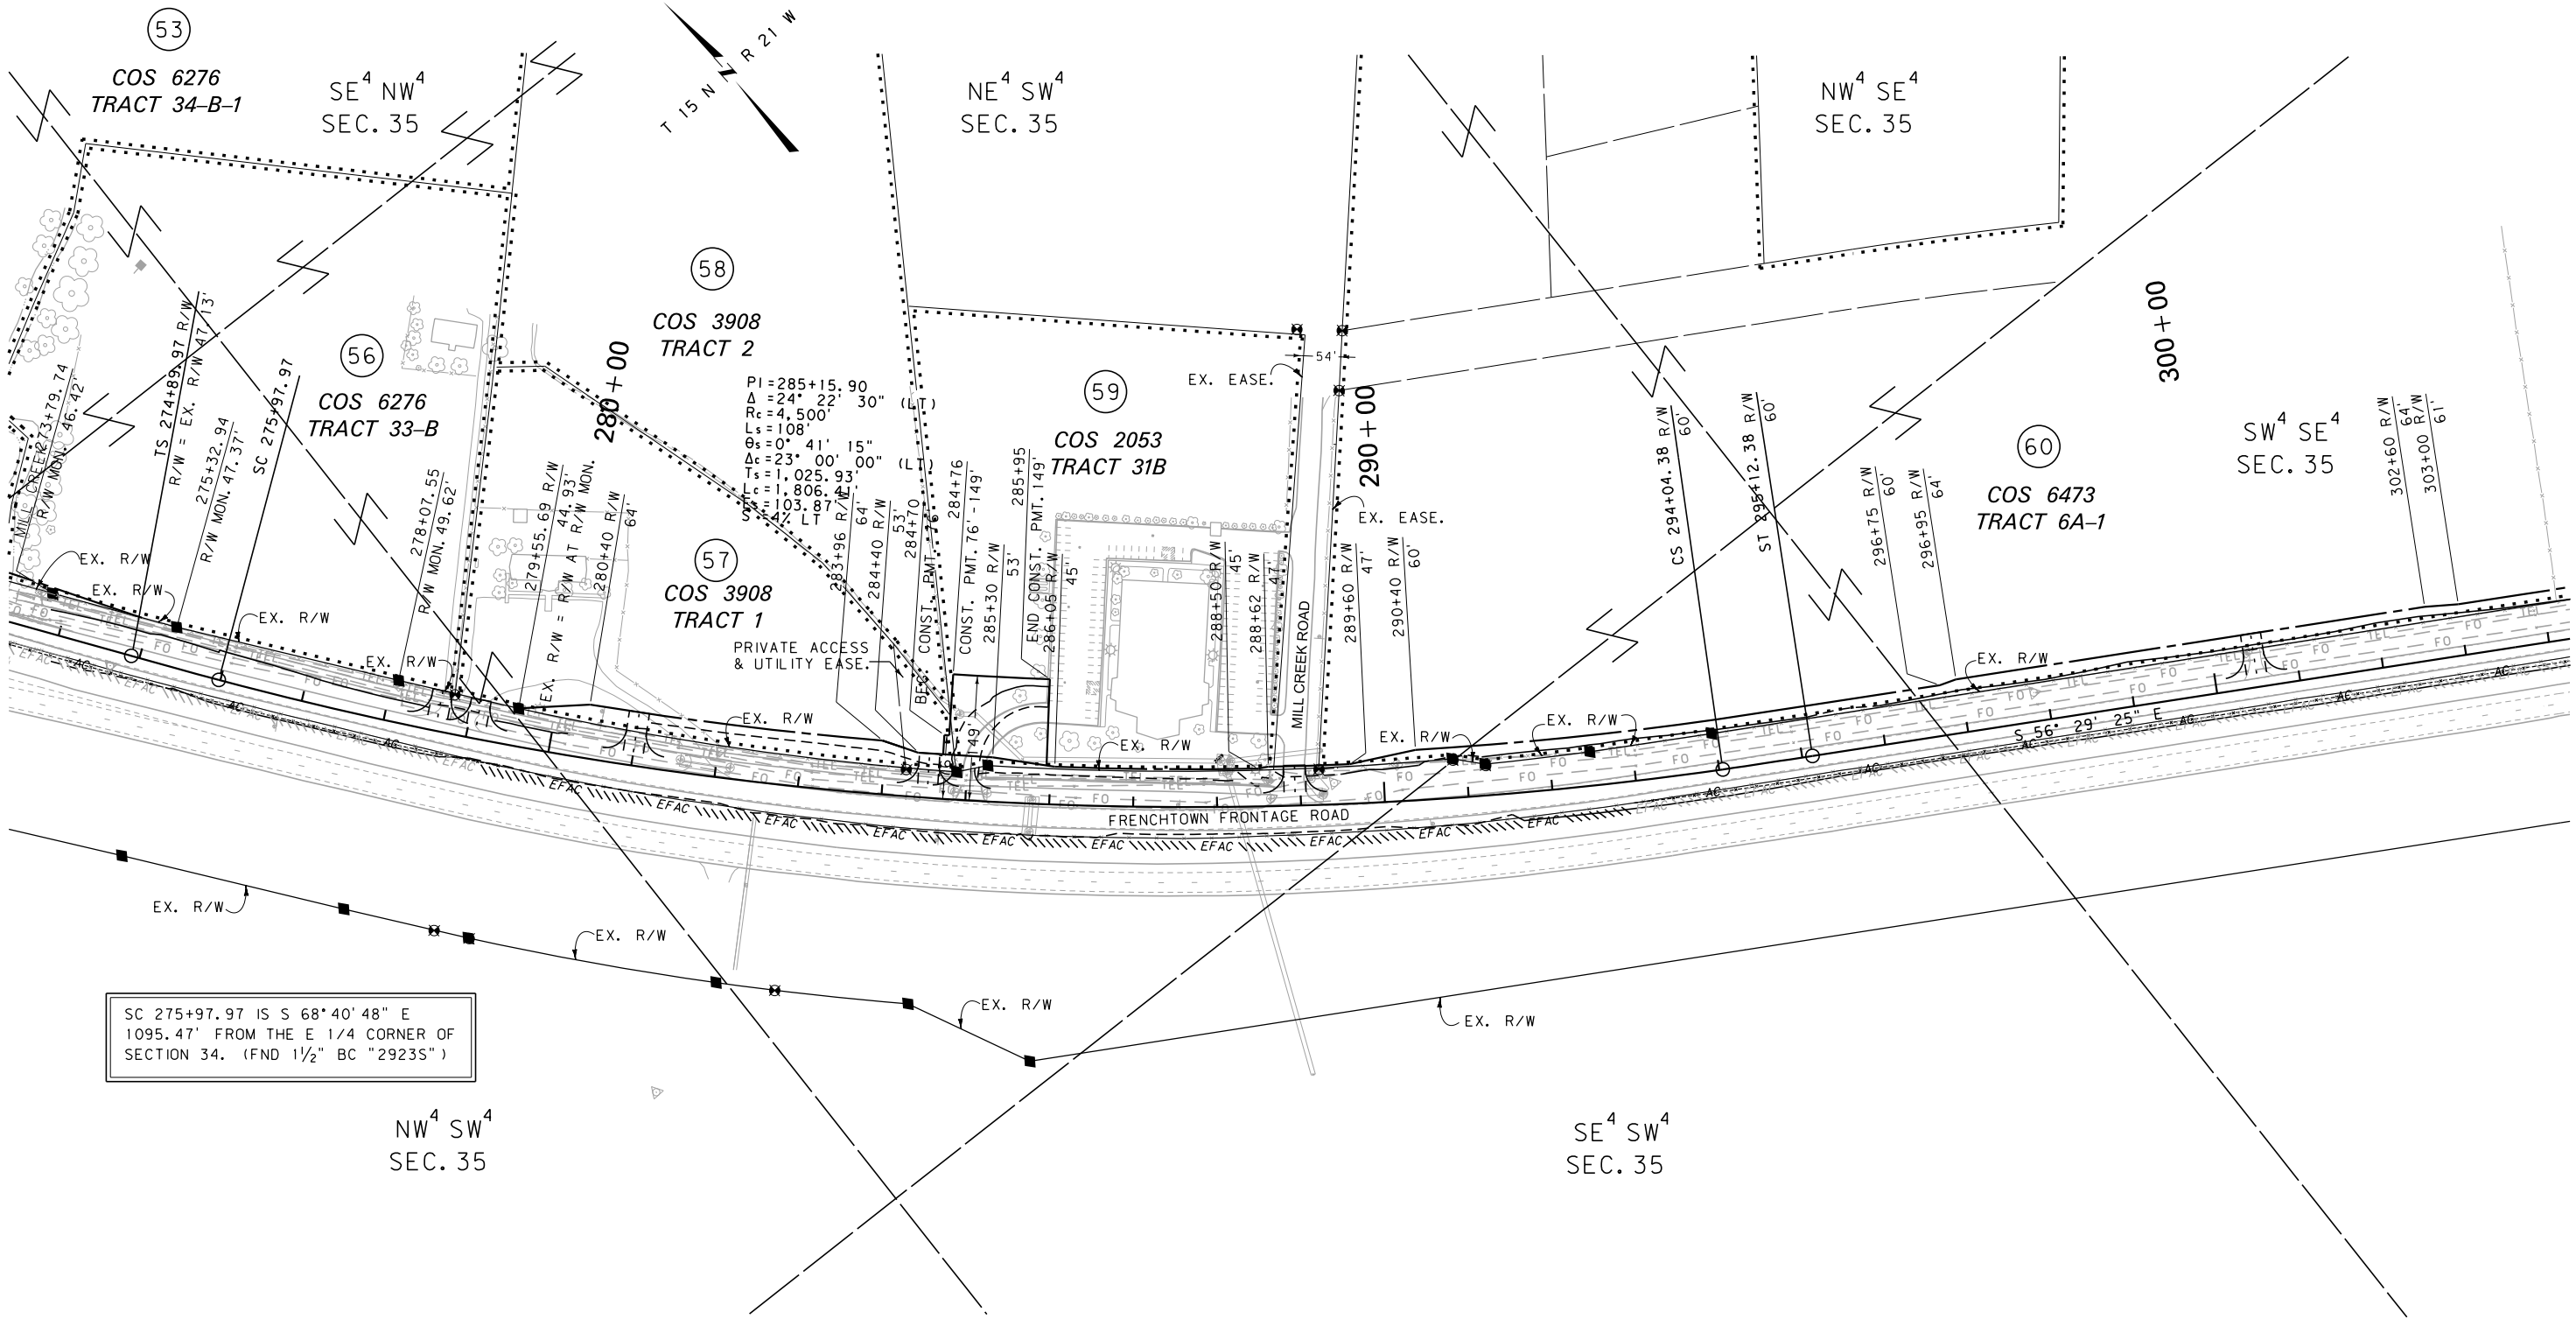

SC 275+97.97 IS S 68°40'48" E
1095.47' FROM THE E 1/4 CORNER OF
SECTION 34. (FND 1 1/2" BC "2923S")

FOR EXISTING R/W RETRACEMENT, SEE
CERTIFICATE OF SURVEY NO. 6343

GRID STATE PLANE COORDINATES
THIS IS A STATE PLANE COORDINATE PROJECT. ALL
DIMENSIONS, DISTANCES AND AREAS ON THIS PROJECT
ARE GRID, EXCEPT FOR THE EXISTING R/W WIDTH
DIMENSION, WHICH IS RECORD.
THE COMBINATION SCALE FACTOR IS 0.99924706

- NOTES:
1. THE PROPOSED R/W LINE WHERE A SPIRAL
CURVE TRANSITION IS USED IS A CHORD
RATHER THAN A CONCENTRIC CURVE.
 2. ALL STATIONS AND OFFSETS FOR R/W BREAKS
ARE IN REFERENCE TO THE R/W BASELINE.

CONSTRUCTION LIMITS	MAP REVISED 1-13-16 4-6-16 7-7-16
CUT SECTION	12-23-16 7-11-17
TRANSITION	
TOE OF FILL	
BACKSLOPE LIMITS INCLUDE ROUNDING	FHWA/MDT APPROVAL 6-23-14
3	C:\DGN\6137000\rop\004.dgn
2	8/29/2018
1	8:05:00 AM CPS - U4003

MDT MONTANA DEPARTMENT
OF TRANSPORTATION

MONTANA DEPARTMENT OF TRANSPORTATION

RIGHT OF WAY PLAN

MISSOULA COUNTY


SCALE 1"=100'

0 50' 100' 200' 300'

STATE	RIGHT OF WAY	SHEET NO.	TOTAL SHEETS
MONTANA		17	26
R/W ID.	STPS 574-1 (310		
PROJECT NO.	6137-003-000		

SEE SHEET NO. 2-6 FOR OWNERSHIP NAMES, ADDRESSES, AREAS, ETC.

HUSON-EAST

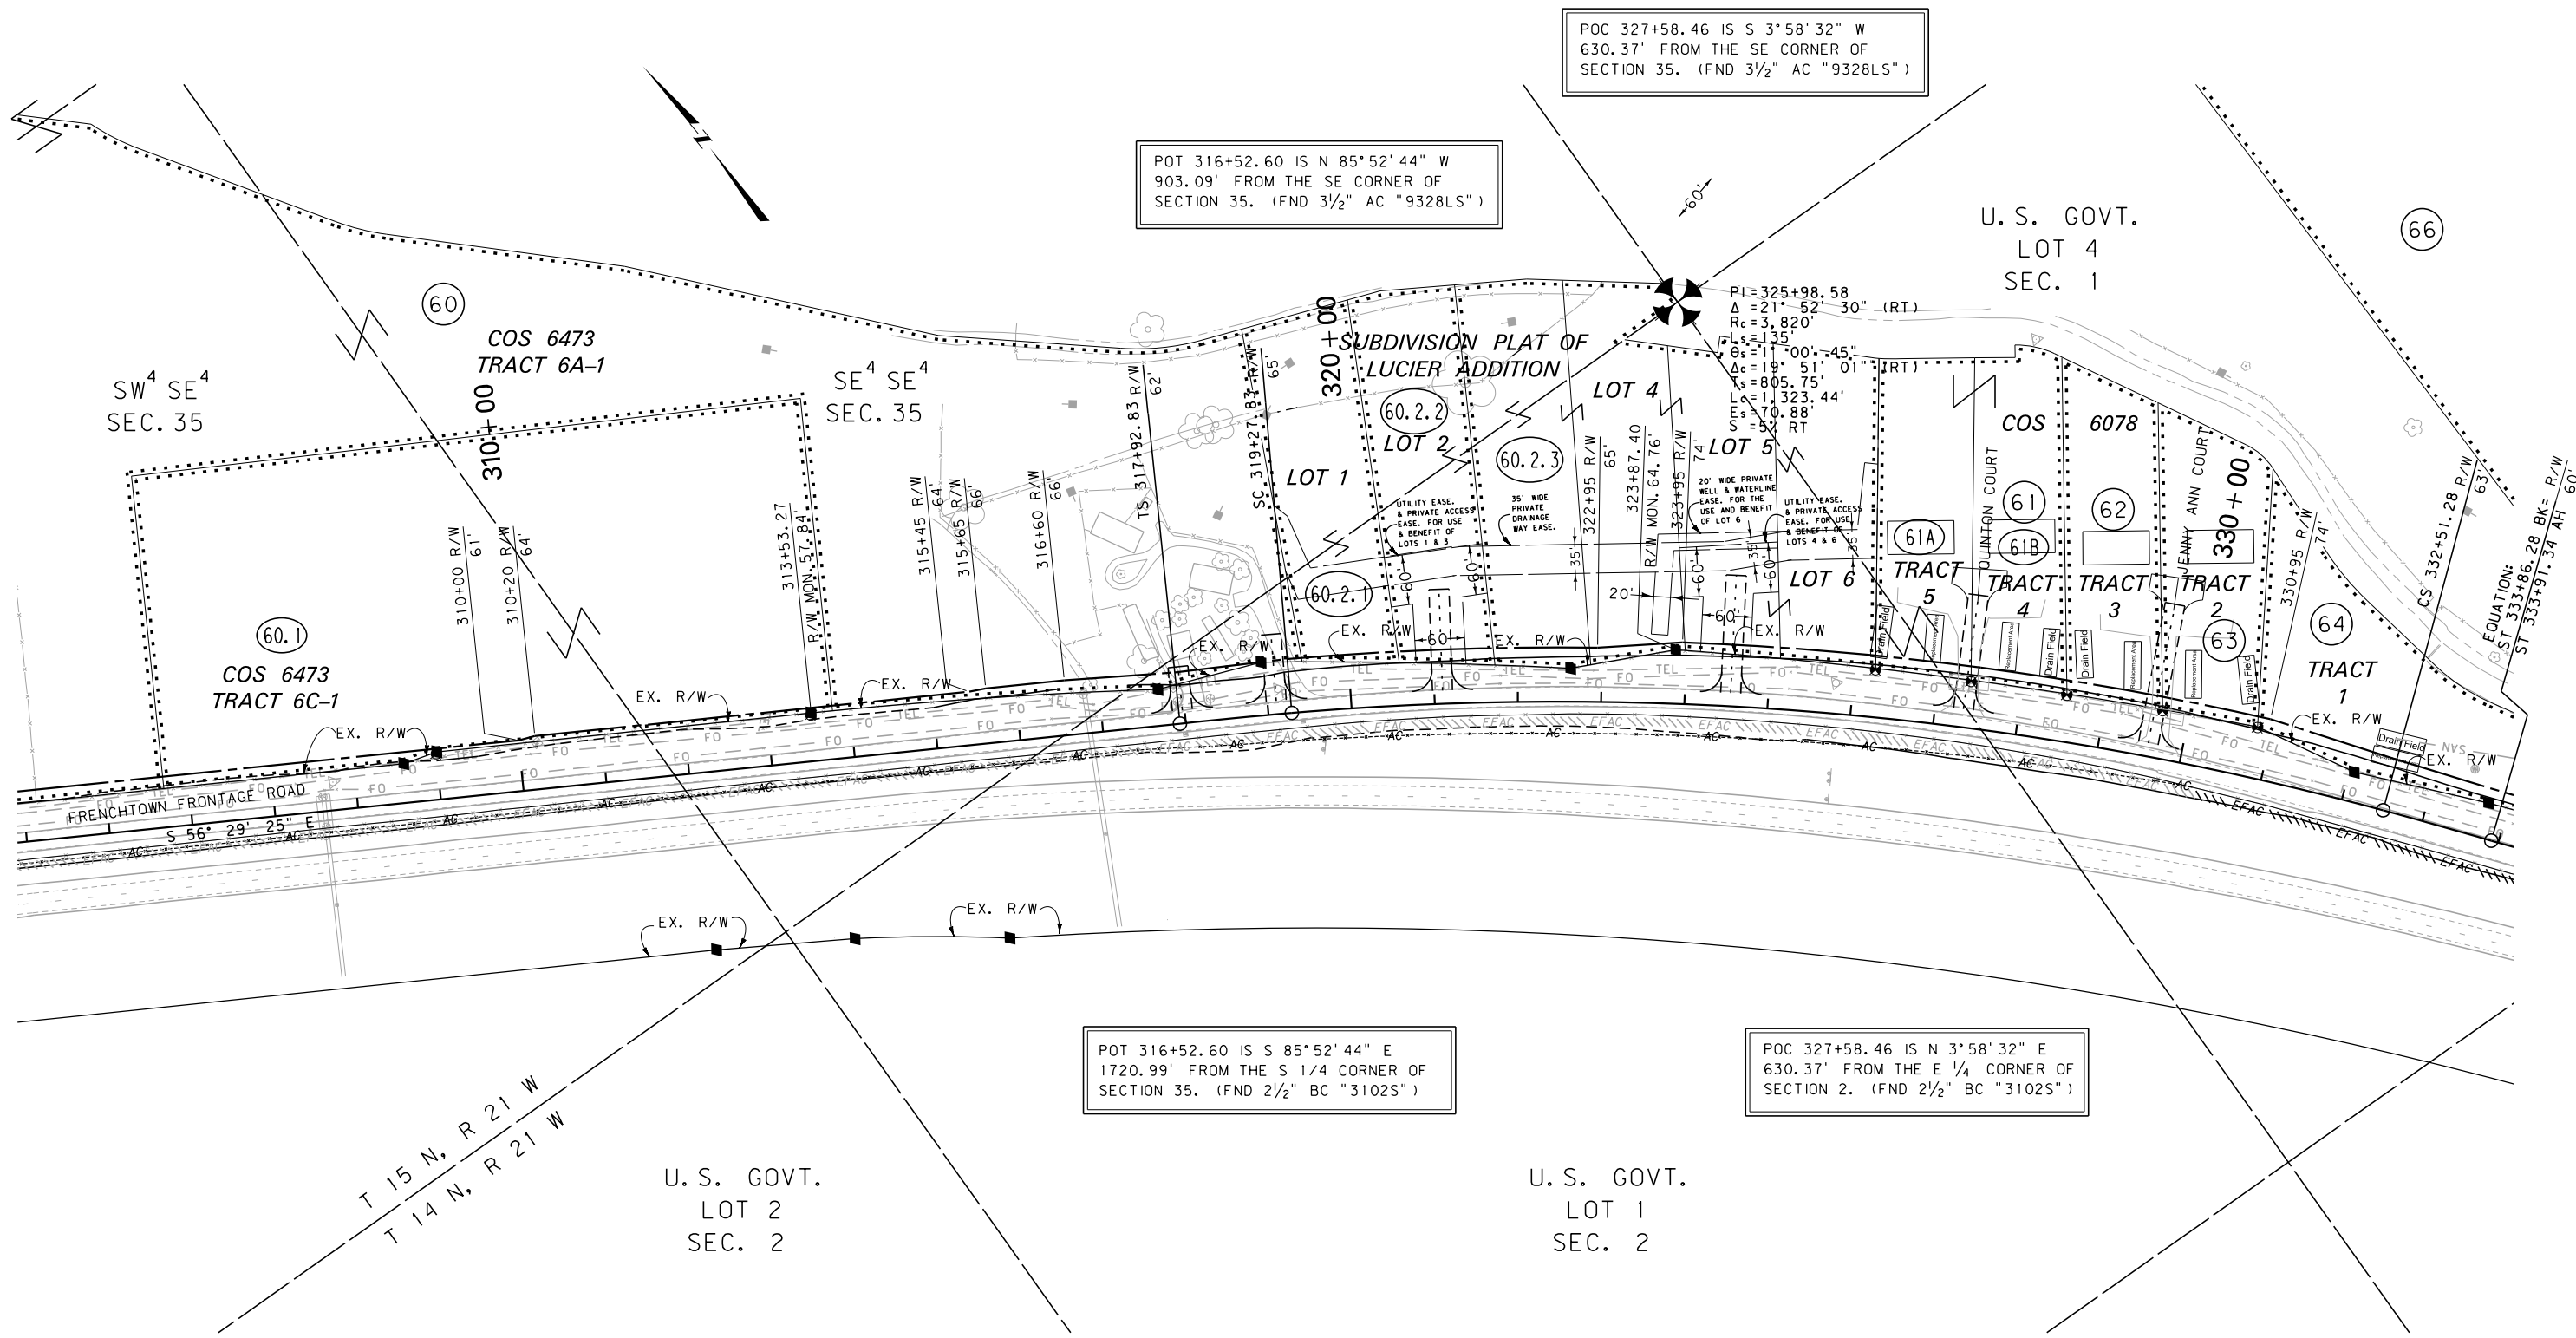

CONSTRUCTION LIMITS

CUT SECTION

TRANSITION

TOE OF FILL

BACKSLOPE LIMITS INCLUDE ROUNDING

MAP REVISED 1-13-16 7-7-16 12-23-16

7-11-17

FHWA/MDT APPROVAL 6-23-14

3

2

1

MDTA

MONTANA DEPARTMENT OF TRANSPORTATION

8/29/2018 8:05:03 AM

C:\DGN\6137000\rop\h004.dgn CPS-U4003

- NOTES:
1. THE PROPOSED R/W LINE WHERE A SPIRAL CURVE TRANSITION IS USED IS A CHORD RATHER THAN A CONCENTRIC CURVE.
 2. ALL STATIONS AND OFFSETS FOR R/W BREAKS ARE IN REFERENCE TO THE R/W BASELINE.

FOR EXISTING R/W RETRACEMENT, SEE
CERTIFICATE OF SURVEY NO. 6343

GRID STATE PLANE COORDINATES
THIS IS A STATE PLANE COORDINATE PROJECT. ALL
DIMENSIONS, DISTANCES AND AREAS ON THIS PROJECT
ARE GRID, EXCEPT FOR THE EXISTING R/W WIDTH
DIMENSION, WHICH IS RECORD.
THE COMBINATION SCALE FACTOR IS 0.99924706

MONTANA DEPARTMENT OF TRANSPORTATION

RIGHT OF WAY PLAN


MISSOULA COUNTY

SCALE 1"=100'

0 50' 100' 200' 300'

HUSON-EAST

SEE SHEET NO. 2-6 FOR OWNERSHIP NAMES, ADDRESSES, AREAS, ETC.

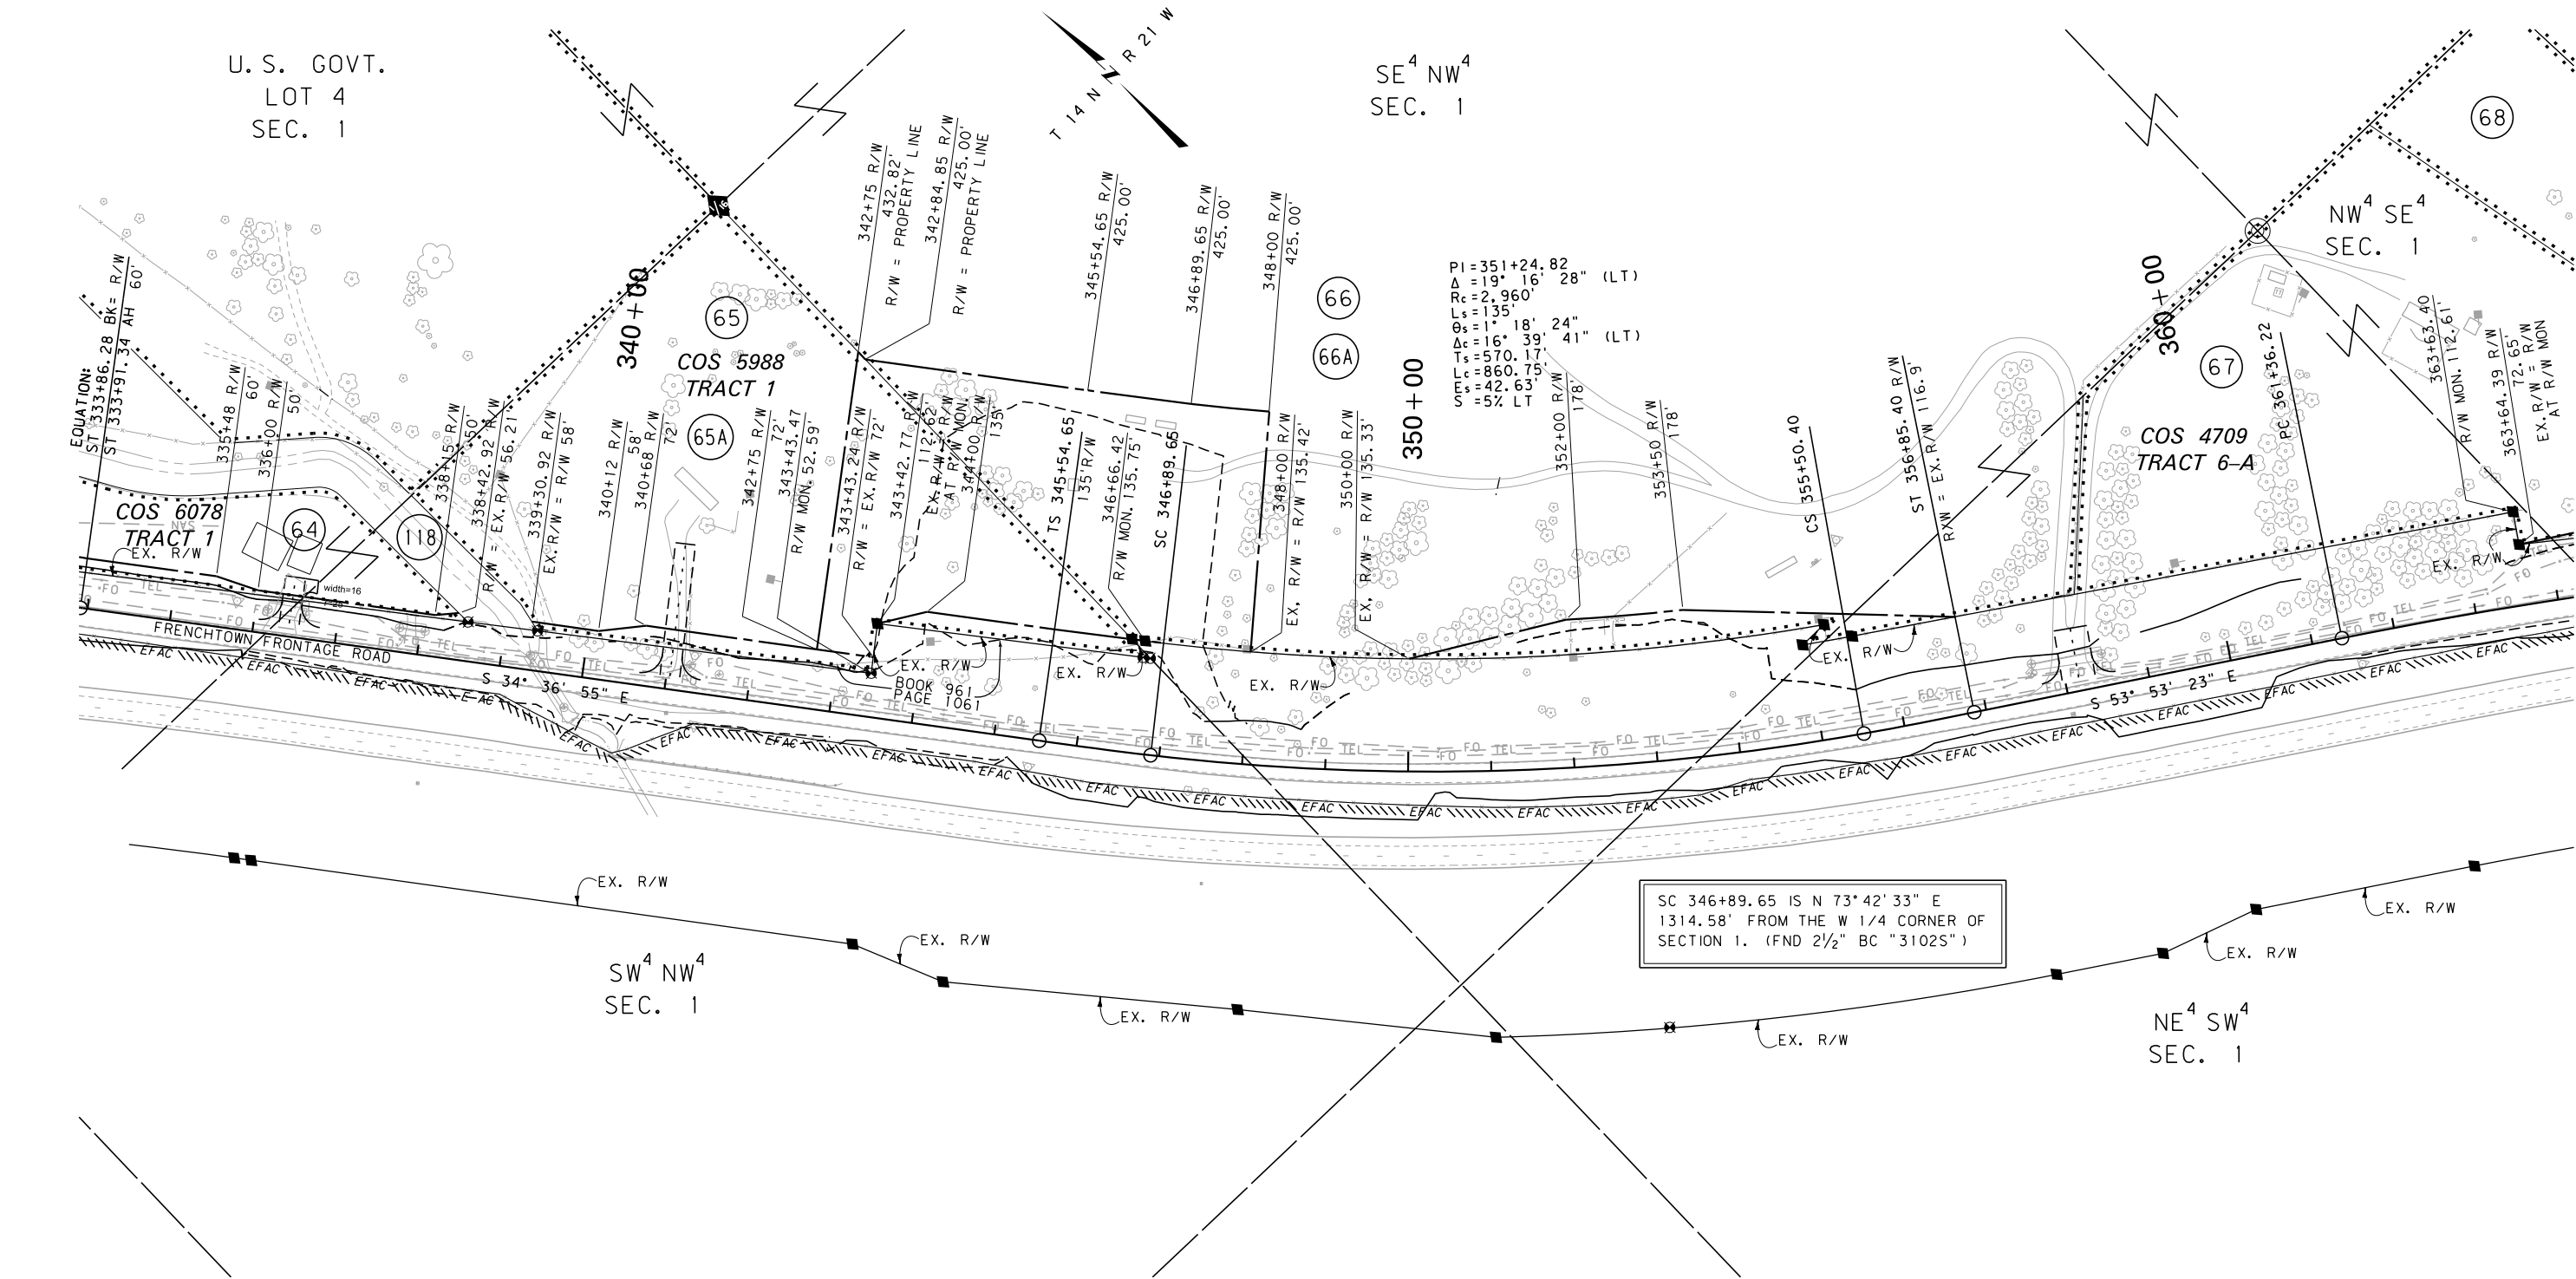

CONSTRUCTION LIMITS	MAP REVISED 1-13-16 3-14-17 4-4-17
CUT SECTION TOP OF CUT	08-22-18
TRANSITION	
TOE OF FILL	
BACKSLOPE LIMITS INCLUDE ROUNDING	
	FHWA/MDT APPROVAL 6-23-14
3	C:\DGN\6137000\rop\h004.dgn
2	8/29/2018
1	8:05:06 AM CPS - U4003

MDT MONTANA DEPARTMENT OF TRANSPORTATION

NOTES:
1. THE PROPOSED R/W LINE WHERE A SPIRAL CURVE TRANSITION IS USED IS A CHORD RATHER THAN A CONCENTRIC CURVE.
2. ALL STATIONS AND OFFSETS FOR R/W BREAKS ARE IN REFERENCE TO THE R/W BASELINE.

FOR EXISTING R/W RETRACEMENT, SEE CERTIFICATE OF SURVEY NO. 6343

GRID STATE PLANE COORDINATES
THIS IS A STATE PLANE COORDINATE PROJECT. ALL DIMENSIONS, DISTANCES AND AREAS ON THIS PROJECT ARE GRID, EXCEPT FOR THE EXISTING R/W WIDTH DIMENSION, WHICH IS RECORD.
THE COMBINATION SCALE FACTOR IS 0.99924706

MONTANA DEPARTMENT OF TRANSPORTATION
RIGHT OF WAY PLAN
MISSOULA COUNTY


SCALE 1"=100'

0 50' 100' 200' 300'

STATE	RIGHT OF WAY	SHEET	TOTAL
		NO.	SHEETS
MONTANA		19	26
R/W ID.		STPS 574-1 (310)	
PROJECT NO.		6137-003-000	

SEE SHEET NO. 2-6 FOR OWNERSHIP NAMES, ADDRESSES, AREAS, ETC.

HUSON-EAST

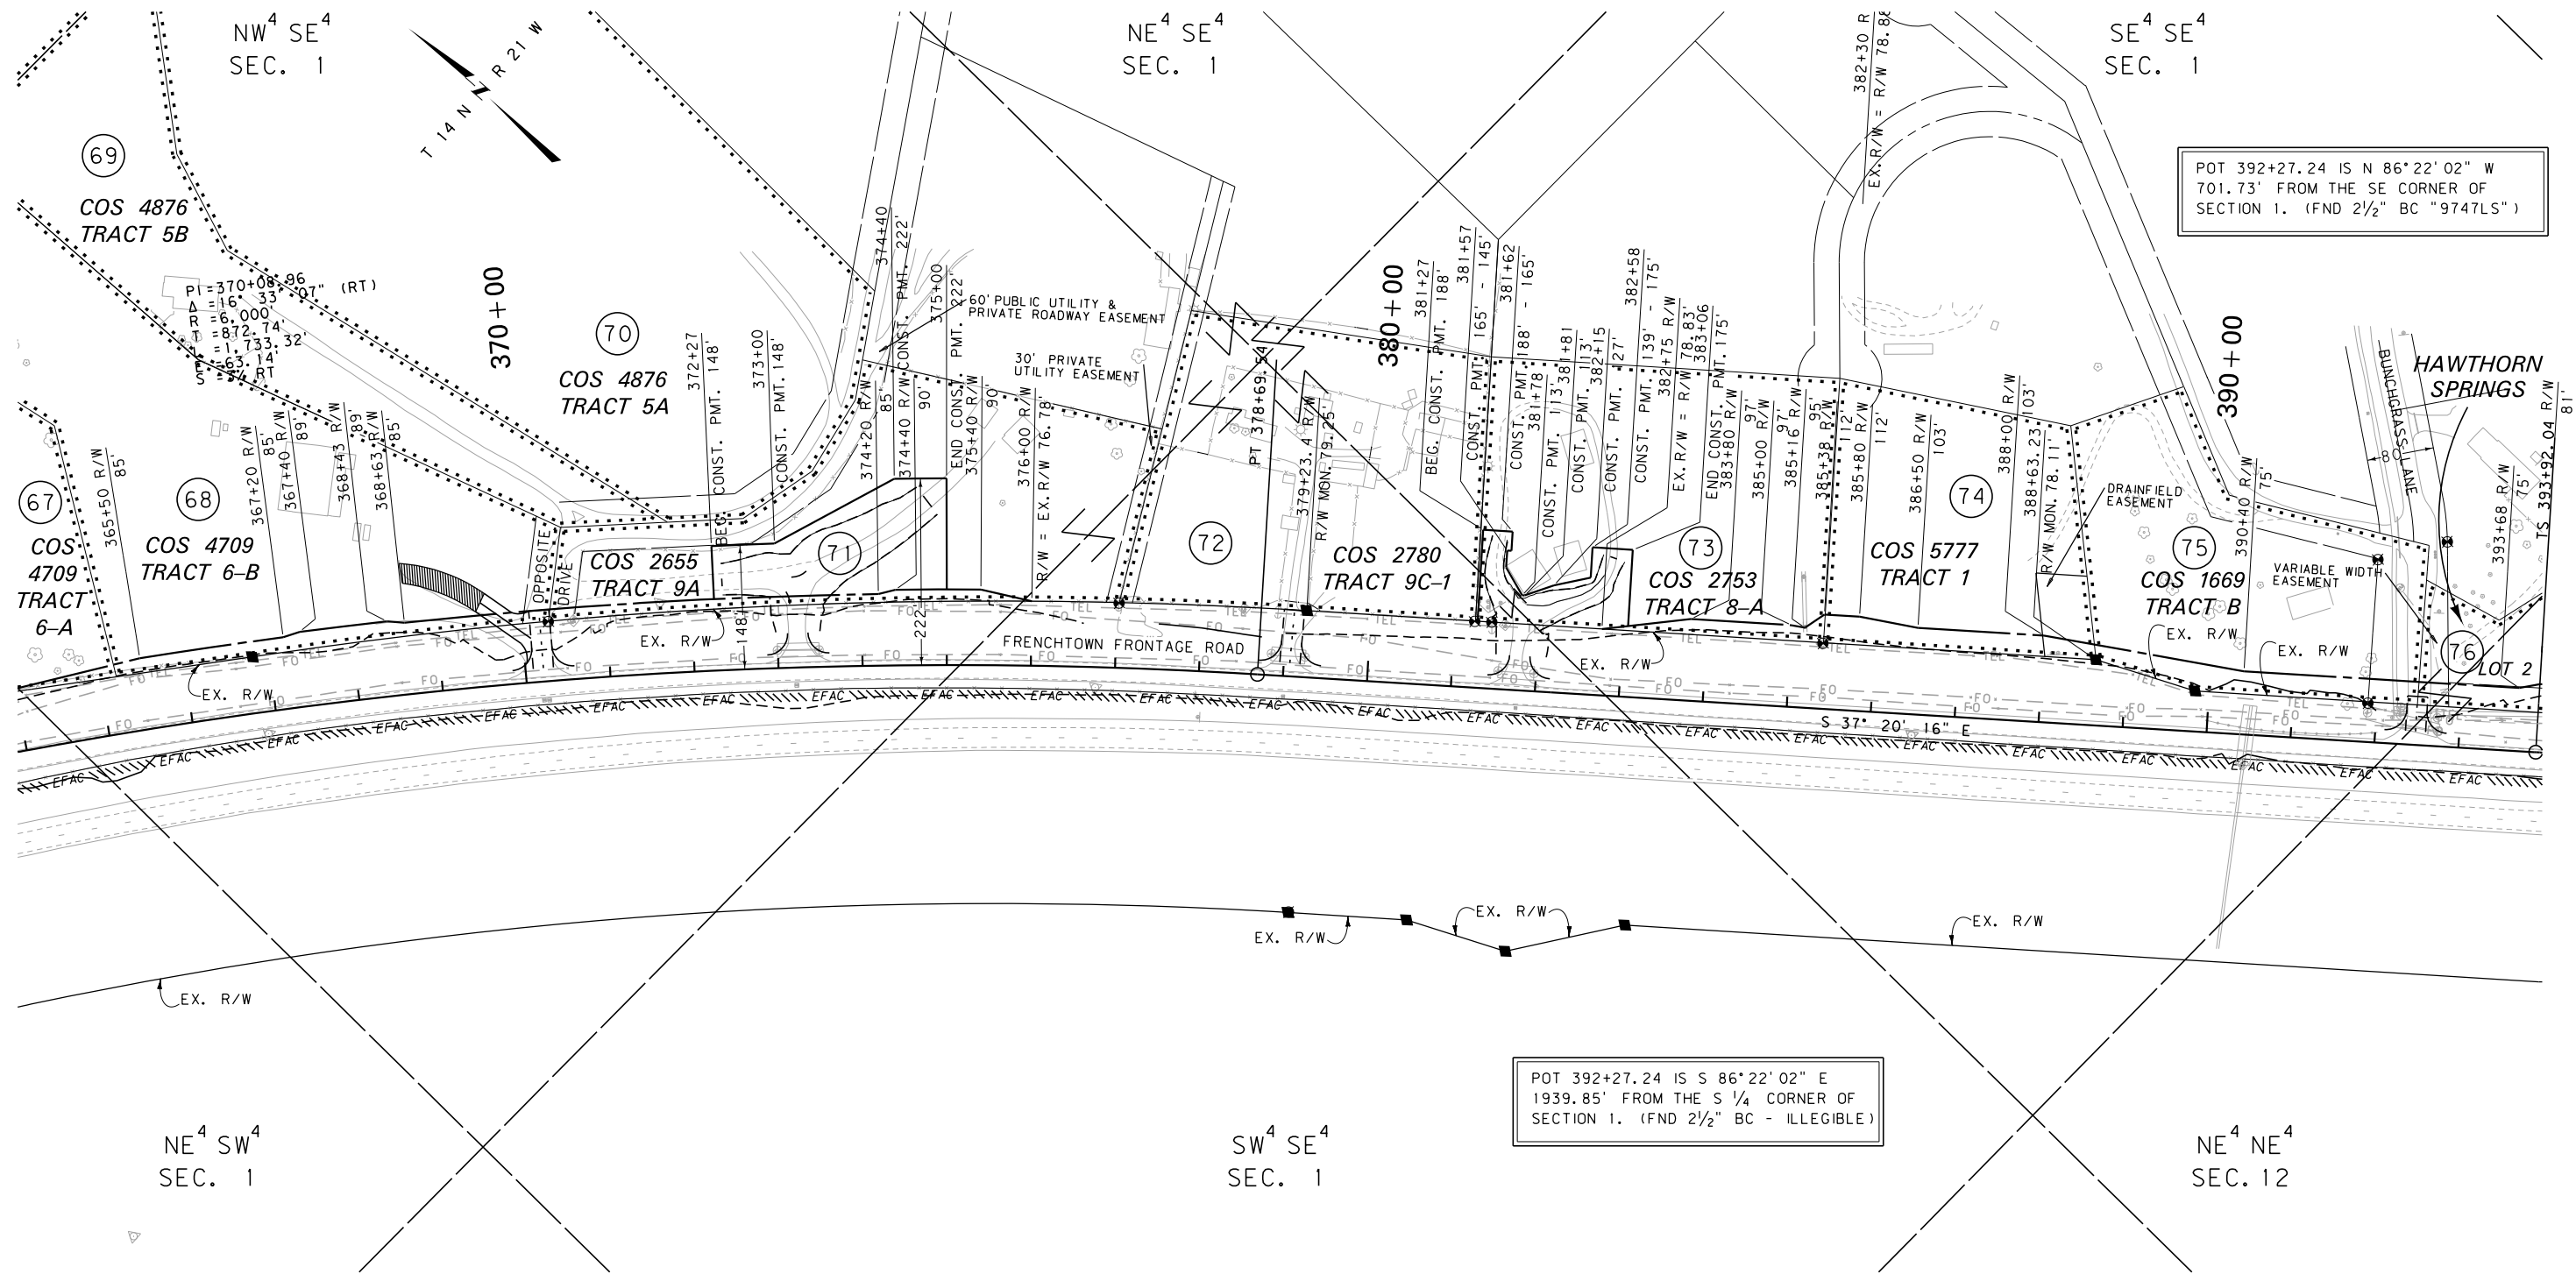

CONSTRUCTION LIMITS CUT SECTION TRANSITION TOE OF FILL BACKSLOPE LIMITS INCLUDE ROUNDING	MAP REVISED 10-16-15 1-13-16 5-17-16 9-30-16 11-28-16
	FHWA/MDT APPROVAL 6-23-14
	C:\DGN\6137000\rop\h005.dgn 8/29/2018 8:05:14 AM CPS - U4003

- NOTES:
1. THE PROPOSED R/W LINE WHERE A SPIRAL CURVE TRANSITION IS USED IS A CHORD RATHER THAN A CONCENTRIC CURVE.
 2. ALL STATIONS AND OFFSETS FOR R/W BREAKS ARE IN REFERENCE TO THE R/W BASELINE.

FOR EXISTING R/W RETRACEMENT, SEE
CERTIFICATE OF SURVEY NO. 6343

GRID STATE PLANE COORDINATES
THIS IS A STATE PLANE COORDINATE PROJECT. ALL
DIMENSIONS, DISTANCES AND AREAS ON THIS PROJECT
ARE GRID, EXCEPT FOR THE EXISTING R/W WIDTH
DIMENSION, WHICH IS RECORD.
THE COMBINATION SCALE FACTOR IS 0.99924706

MONTANA DEPARTMENT OF TRANSPORTATION
RIGHT OF WAY PLAN
MISSOULA COUNTY
SCALE 1"=100'
0 50' 100' 200' 300'

HUSON-EAST

SEE SHEET NO. 2-6 FOR OWNERSHIP NAMES, ADDRESSES, AREAS, ETC.

POC 402+22.33 IS S 3°44'30" W
705.41' FROM THE NE CORNER OF
SECTION 12. (FND 2 1/2" BC "9747LS")

R/W BASELINE
PI=403+07.94
Δ=5°40'27" (RT)
Rc=3,820'
Ls=135'
Ts=256.82'
Lc=243.31'
Es=4.89'
S=5% RT

U.S. GOVT.
LOT 1
SEC. 7

R/W BASELINE
PI=411+22.32
Δ=5°06'23" (RT)
R=3,900'
T=173.91'
L=347.58'
S=5% RT

R/W BASELINE
PI=416+71.65
Δ=5°06'35" (LT)
R=4,000'
T=178.48'
L=356.72'
S=4% LT

SE⁴ NW⁴
SEC. 7

PI=416+34.94
Δ=3°45'48" (LT)
R=4,000'
T=131.42'
L=262.74'
S=4% LT

420+00

410+00


78

400+00

PI=395+99.94
Δ=3°36'14" (LT)
R=2,320'
T=73.16'
L=146.26'
S=6% LT

SE⁴ SE⁴
SEC. 1

R/W BASELINE
PI=395+99.94
Δ=6°15'38" (LT)
Rc=2,320'
Ls=162'
Ts=207.90'
Lc=91.90'
Es=3.94'
S=6% RT

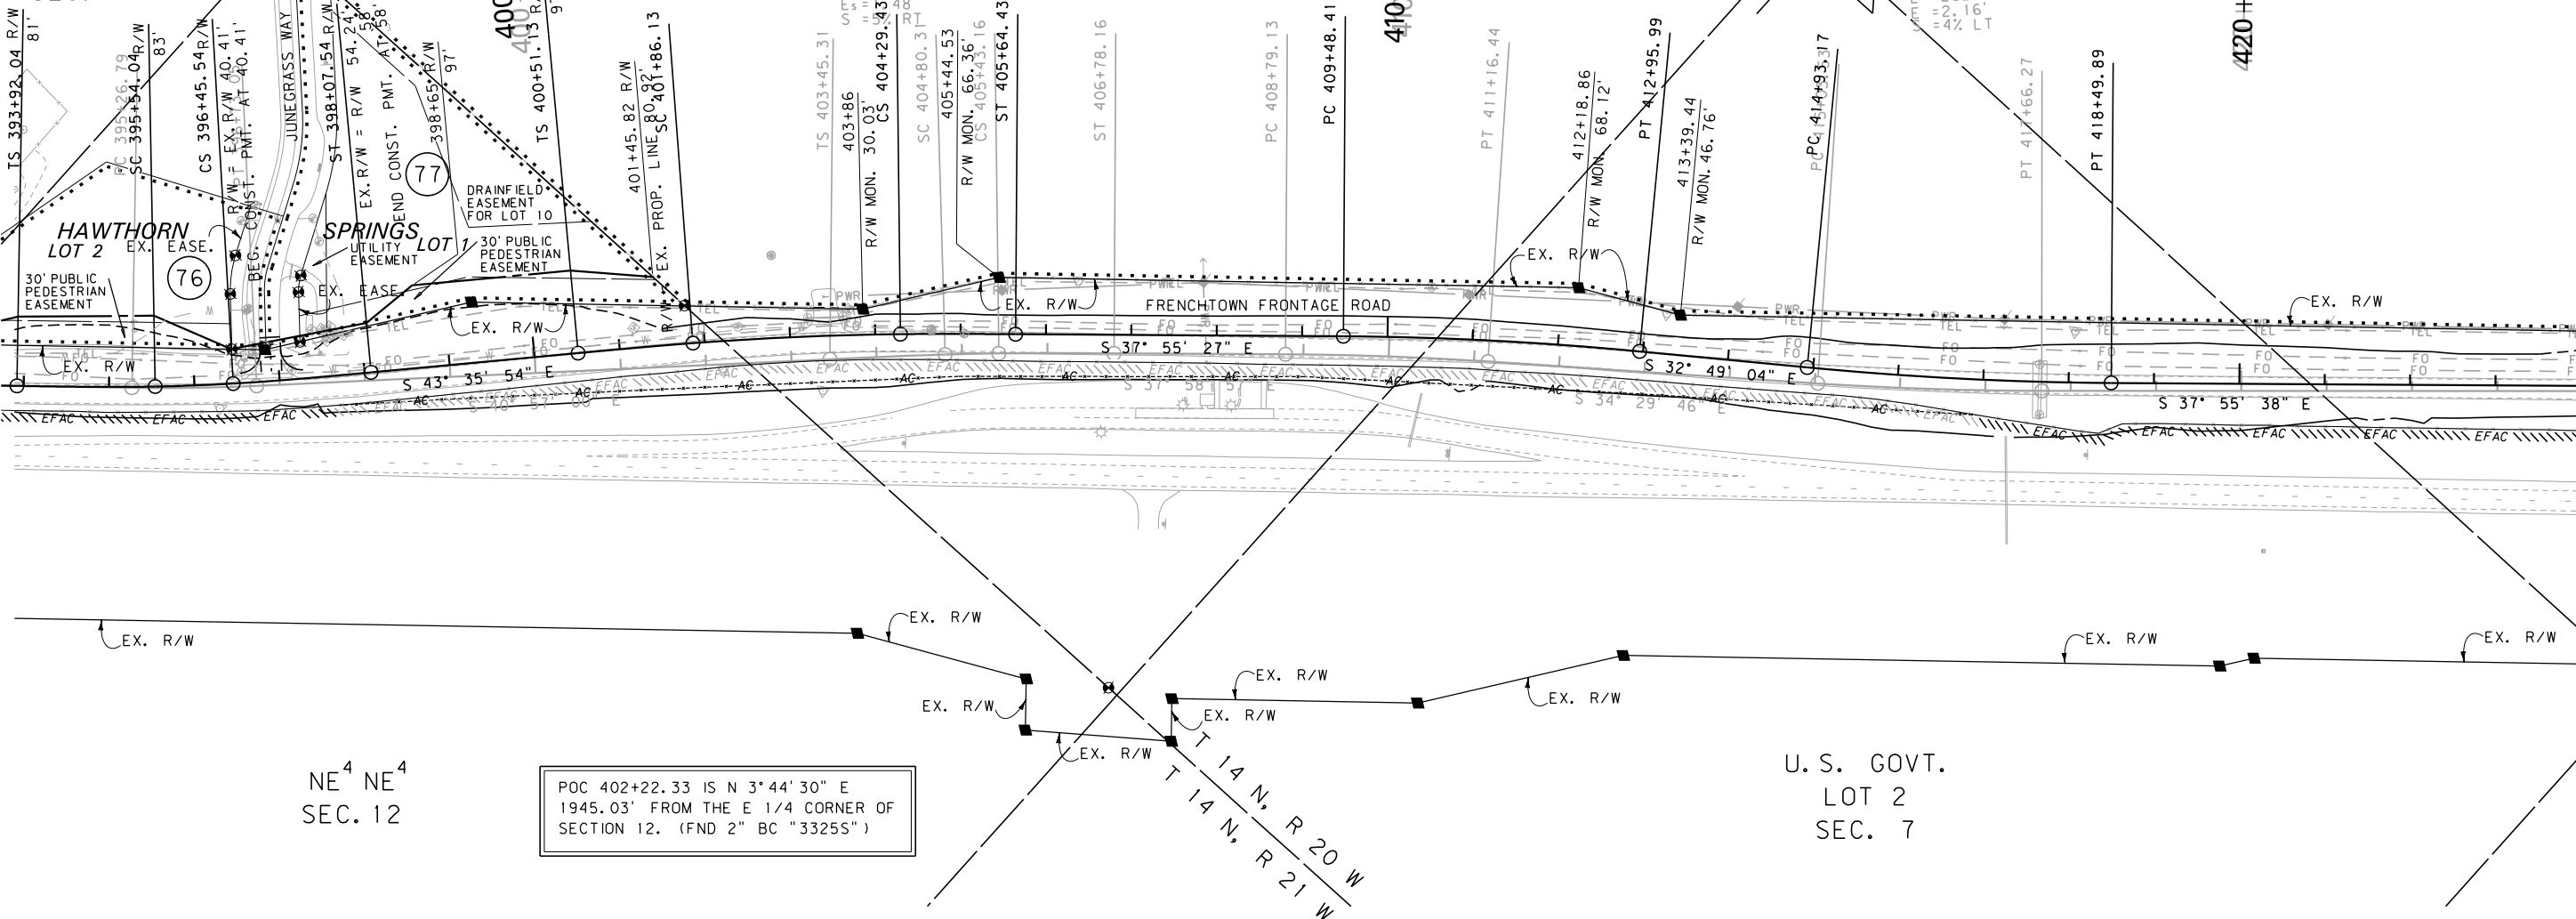

NE⁴ NE⁴
SEC. 12

POC 402+22.33 IS N 3°44'30" E
1945.03' FROM THE E 1/4 CORNER OF
SECTION 12. (FND 2" BC "3325S")

U.S. GOVT.
LOT 2
SEC. 7

FOR EXISTING R/W RETRACEMENT, SEE
CERTIFICATE OF SURVEY NO. 6343

GRID STATE PLANE COORDINATES
THIS IS A STATE PLANE COORDINATE PROJECT. ALL
DIMENSIONS, DISTANCES AND AREAS ON THIS PROJECT
ARE GRID, EXCEPT FOR THE EXISTING R/W WIDTH
DIMENSION, WHICH IS RECORD.
THE COMBINATION SCALE FACTOR IS 0.99924706

NOTE: NEW ROAD DESIGN ALIGNMENT
SHOWN IN GRAYSCALE.


- NOTES:
1. THE PROPOSED R/W LINE WHERE A SPIRAL CURVE TRANSITION IS USED IS A CHORD RATHER THAN A CONCENTRIC CURVE.
 2. ALL STATIONS AND OFFSETS FOR R/W BREAKS ARE IN REFERENCE TO THE R/W BASELINE.

CONSTRUCTION LIMITS	MAP REVISED 10-16-15 1-13-16 5-25-17
CUT SECTION	7-11-17
TRANSITION	
TOE OF FILL	
BACKSLOPE LIMITS INCLUDE ROUNDING	
	FHWA/MDT APPROVAL 6-23-14
3	C:\DGN\6137000\rop\h005.dgn
2	8/29/2018
1	8:05:18 AM CPS - U4003

STATE	RIGHT OF WAY	SHEET	TOTAL
		NO.	SHEETS
MONTANA		21	26
R/W ID.		STPS 574-1 (3) 10	
PROJECT NO.		6137-003-000	

SEE SHEET NO. 2-6 FOR OWNERSHIP NAMES, ADDRESSES, AREAS, ETC.

HUSON-EAST

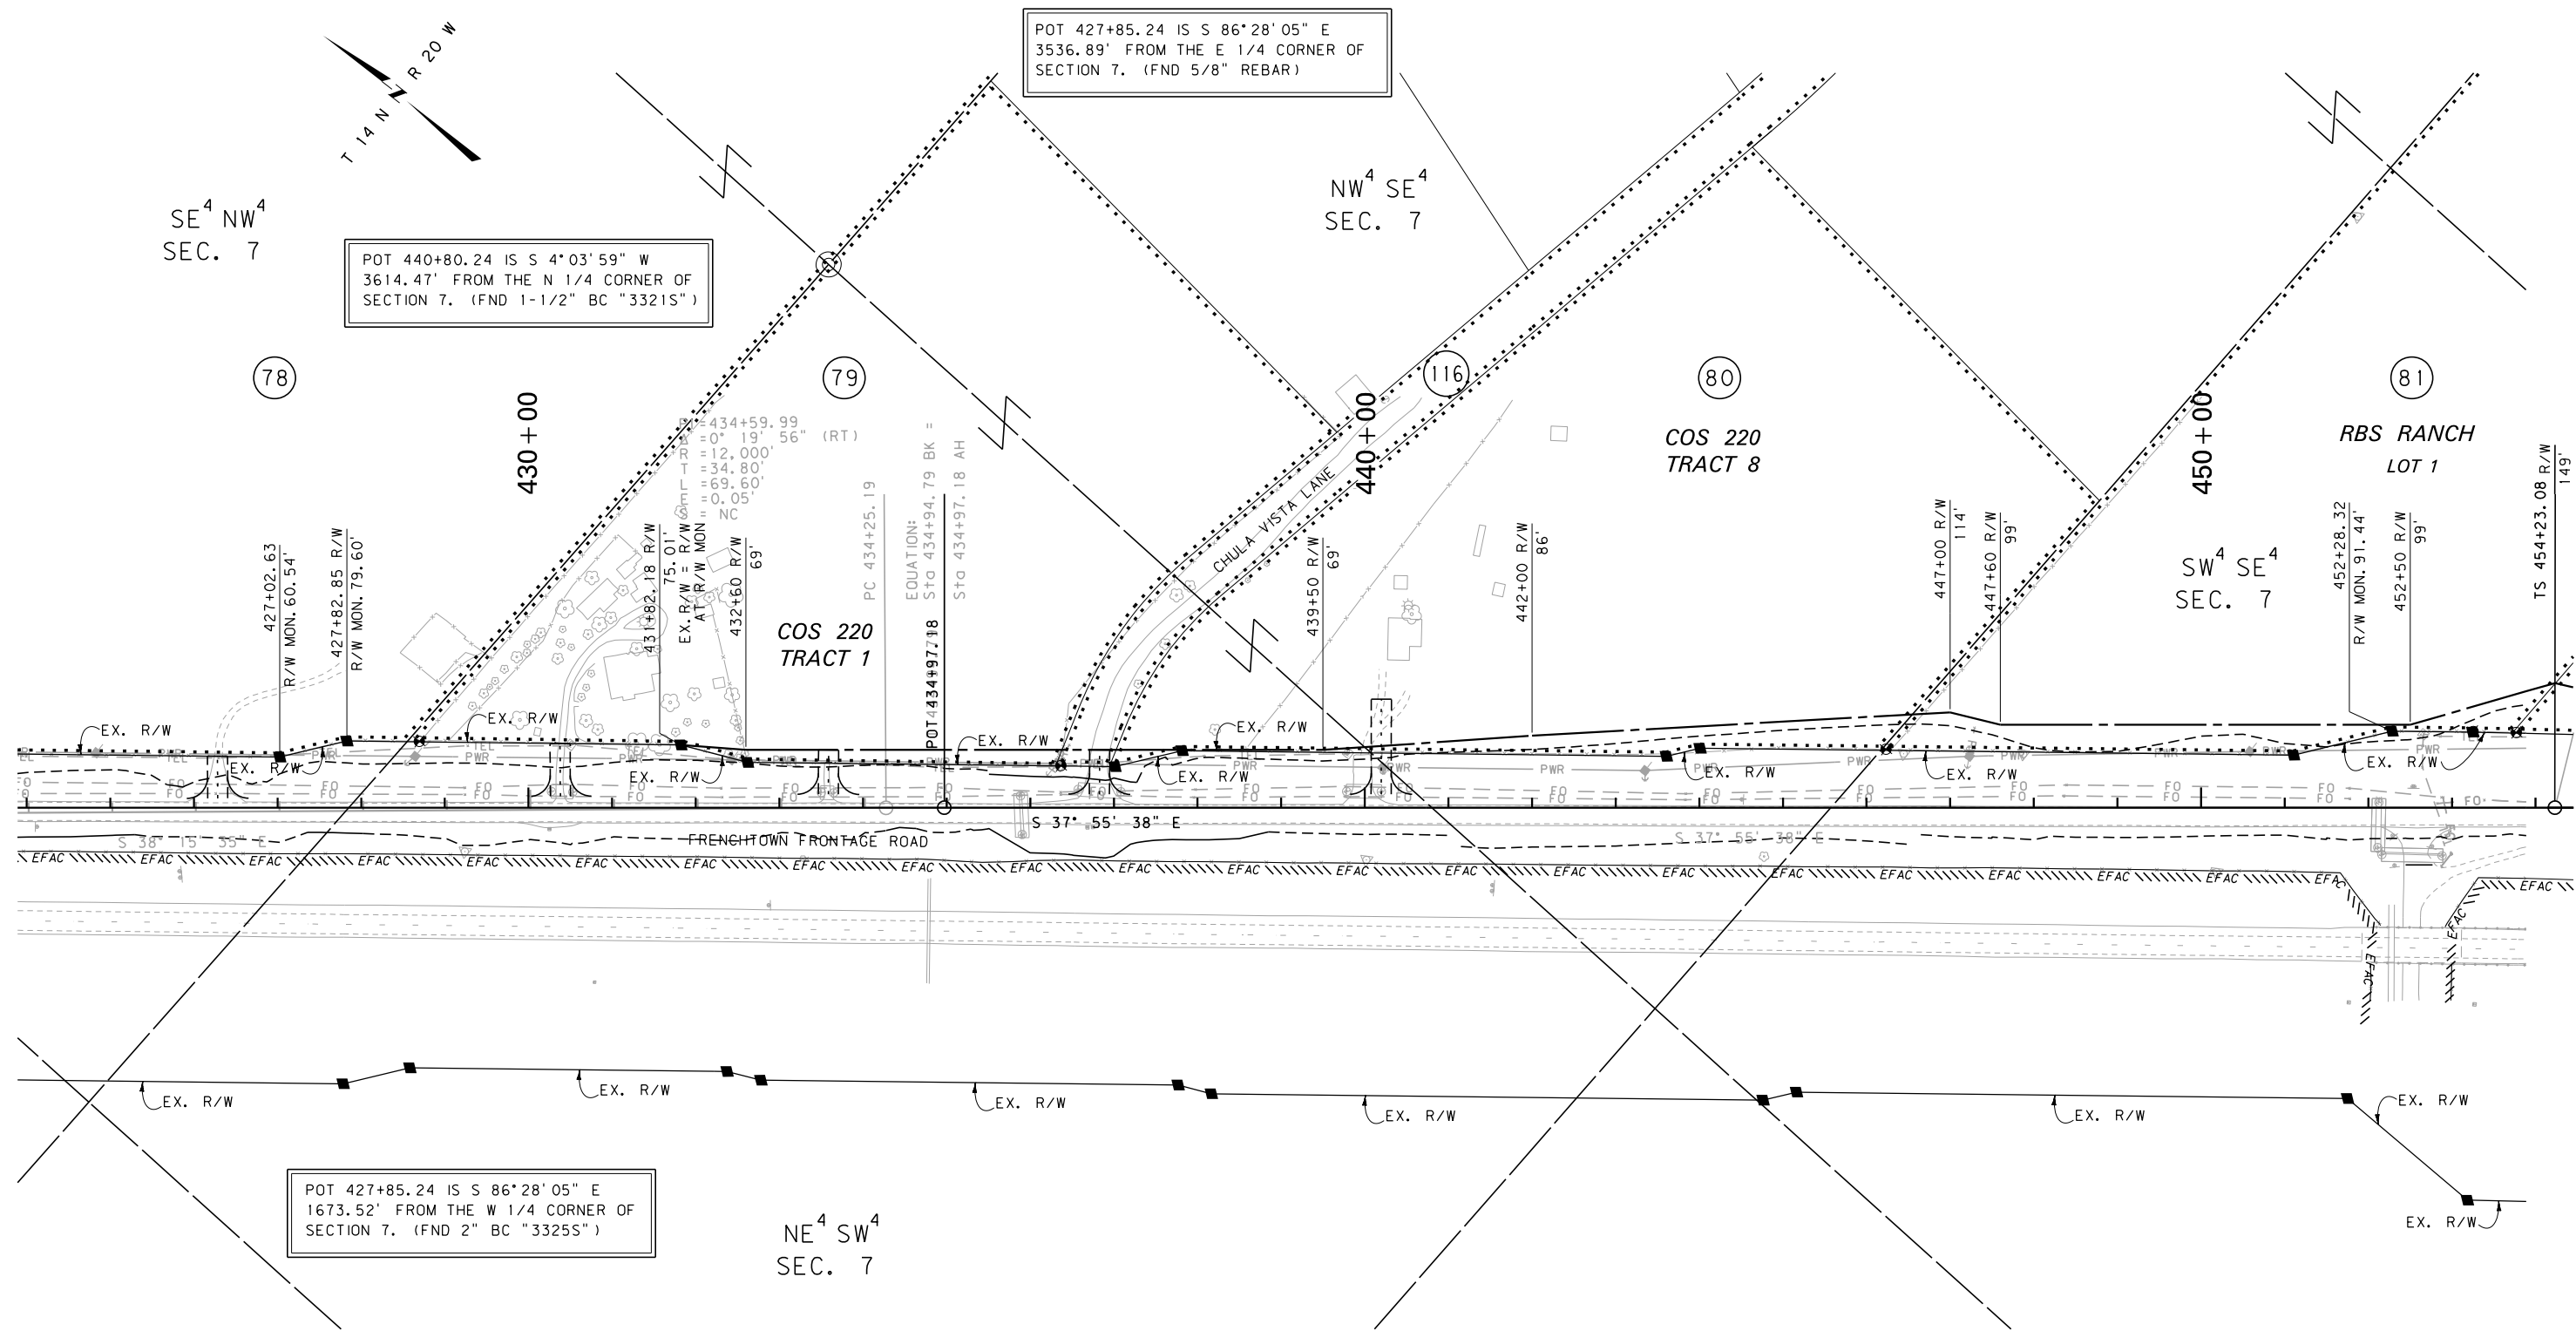

CONSTRUCTION LIMITS
CUT SECTION
TRANSITION
TOE OF FILL
BACKSLOPE LIMITS
INCLUDE ROUNDING

MAP REVISED 1-13-16 5-25-17

FHWA/MDT APPROVAL
6-23-14

3

2

1

MDTA
MONTANA DEPARTMENT
OF TRANSPORTATION

C:\DGN\6137000\rop\h005.dgn
8/29/2018
8:05:21 AM CPS - U4003

NOTE: NEW ROAD DESIGN ALIGNMENT
SHOWN IN GRAYSCALE.

- NOTES:
1. THE PROPOSED R/W LINE WHERE A SPIRAL CURVE TRANSITION IS USED IS A CHORD RATHER THAN A CONCENTRIC CURVE.
 2. ALL STATIONS AND OFFSETS FOR R/W BREAKS ARE IN REFERENCE TO THE R/W BASELINE.

FOR EXISTING R/W RETRACEMENT, SEE
CERTIFICATE OF SURVEY NO. 6343

GRID STATE PLANE COORDINATES
THIS IS A STATE PLANE COORDINATE PROJECT. ALL
DIMENSIONS, DISTANCES AND AREAS ON THIS PROJECT
ARE GRID, EXCEPT FOR THE EXISTING R/W WIDTH
DIMENSION, WHICH IS RECORD.
THE COMBINATION SCALE FACTOR IS 0.99924706


MONTANA DEPARTMENT OF TRANSPORTATION
RIGHT OF WAY PLAN
MISSOULA COUNTY

SCALE 1"=100'
0 50' 100' 200' 300'

STATE	RIGHT OF WAY	SHEET	TOTAL
		NO.	SHEETS
MONTANA		22	26
R/W ID.		STPS 574-1 (3) 0	
PROJECT NO.		6137-003-000	

HUSON-EAST

SEE SHEET NO. 2-6 FOR OWNERSHIP NAMES, ADDRESSES, AREAS, ETC.

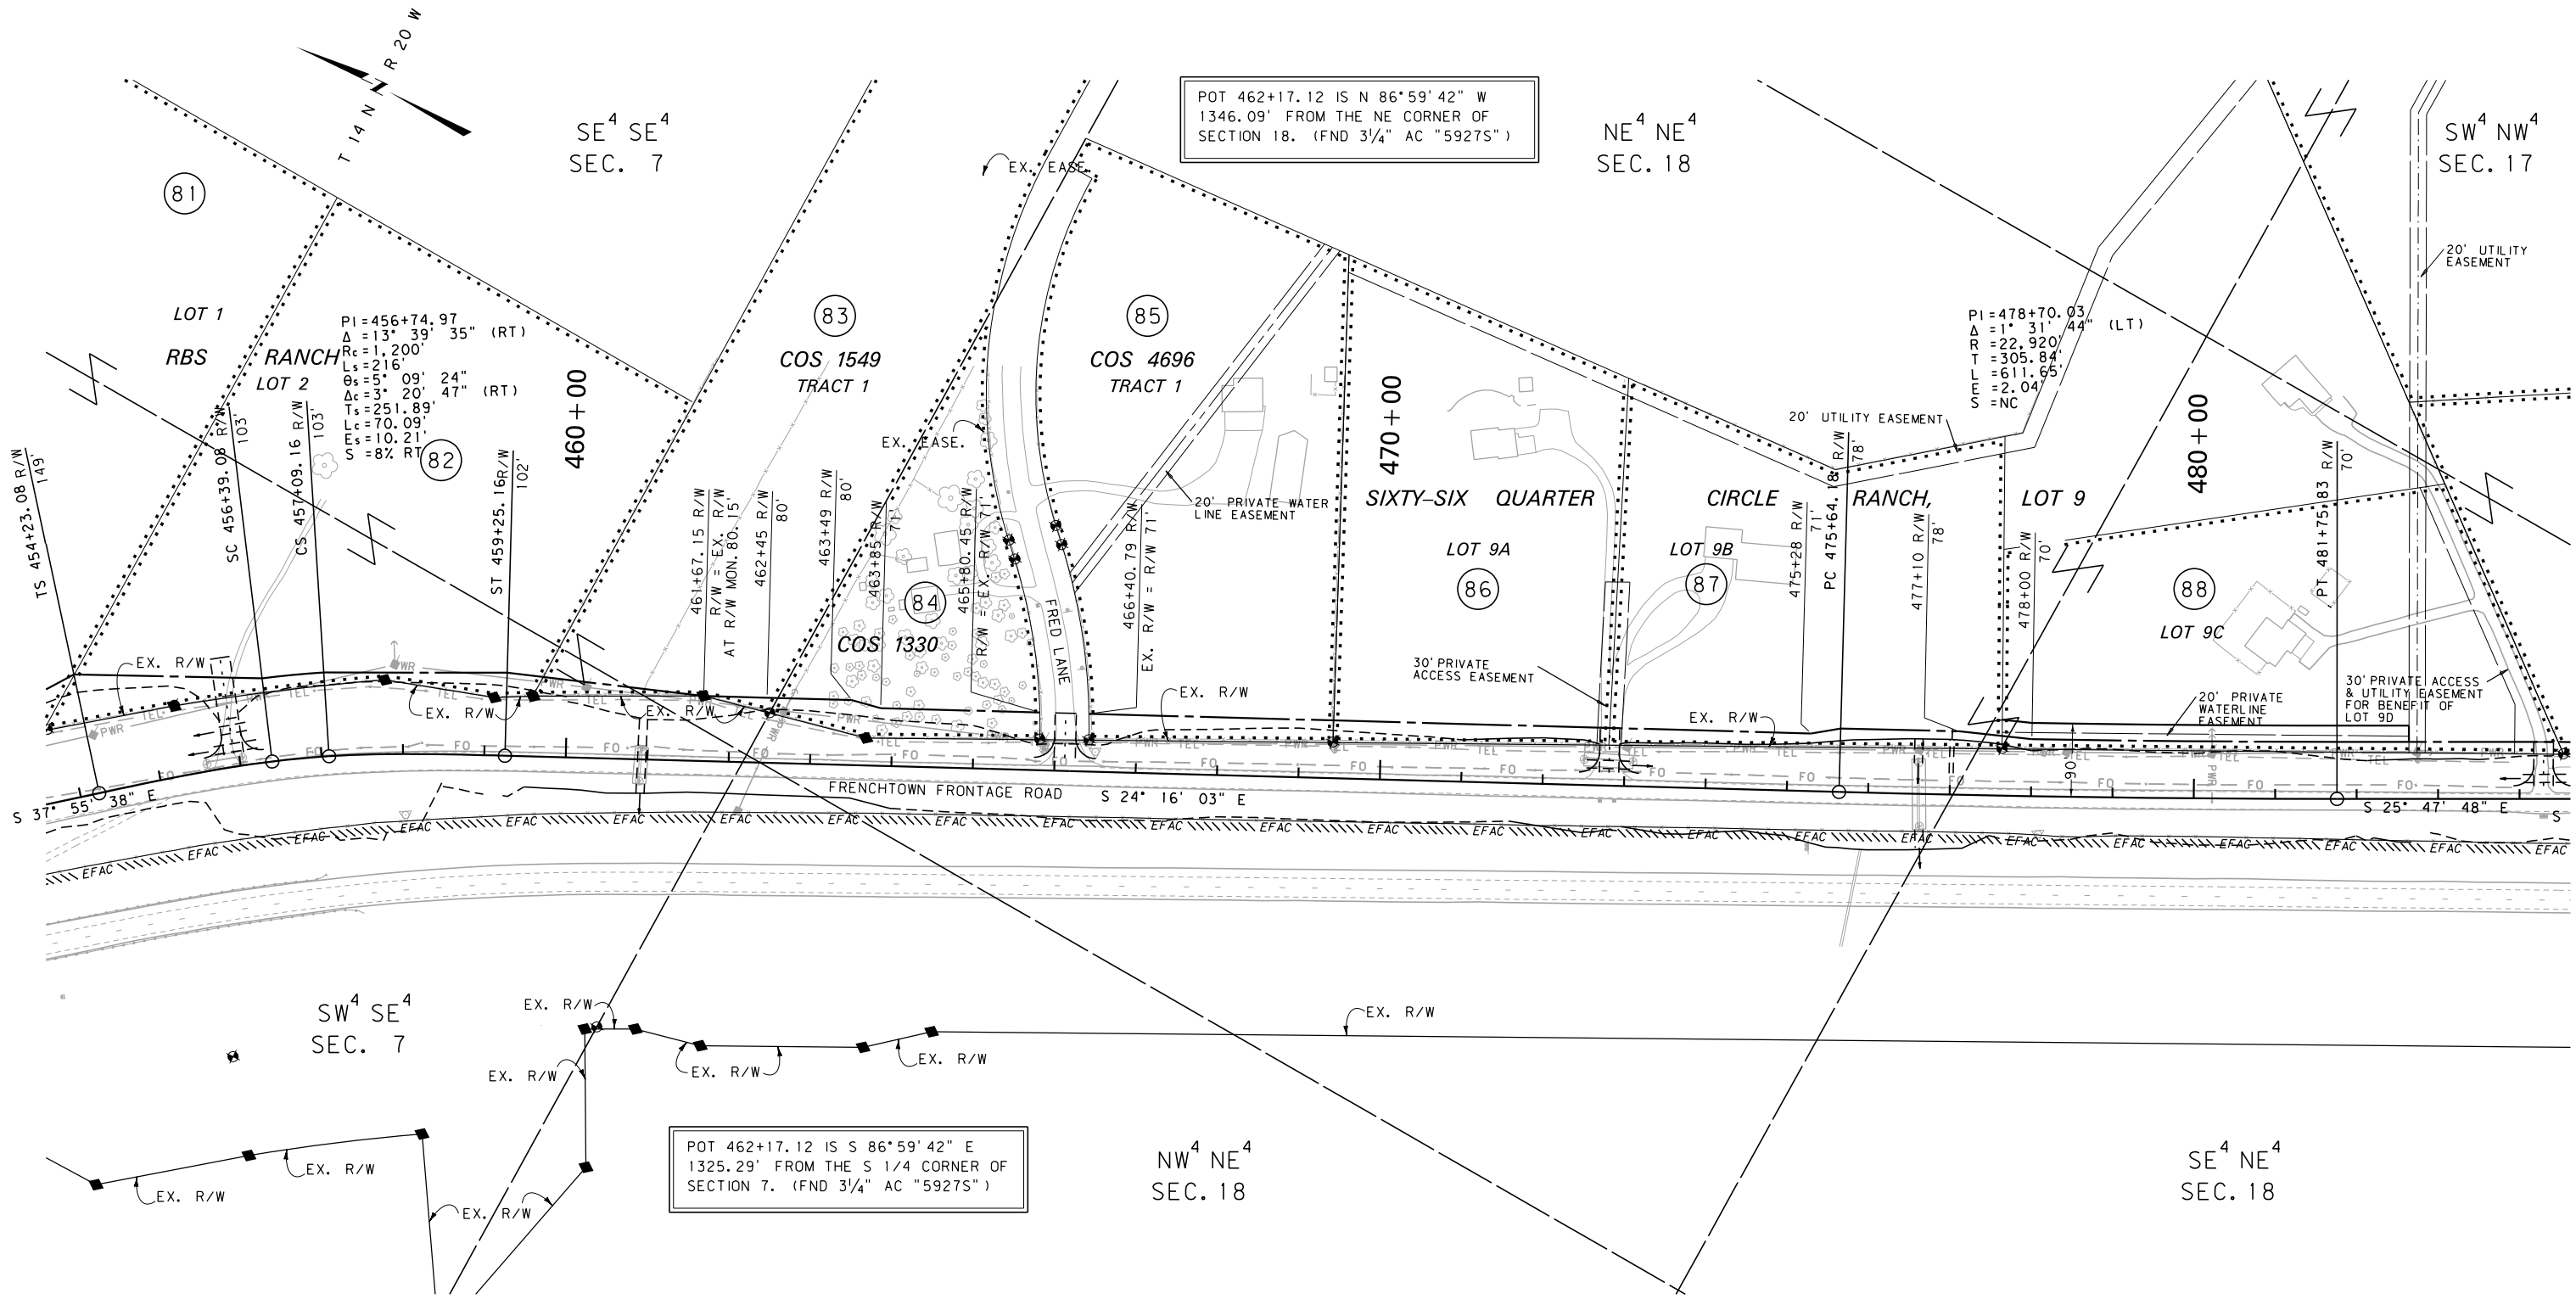

CONSTRUCTION LIMITS

CUT SECTION

TRANSITION

TOE OF FILL

BACKSLOPE LIMITS

INCLUDE ROUNDING

MAP REVISED

1-13-16

4-6-16

3-14-17

5-25-17

FHWA/MDT APPROVAL

6-23-14

3

2

1

MDTA

MONTANA DEPARTMENT

OF TRANSPORTATION

C:\DGN\6137000\rop\h006.dgn

8/29/2018

8:05:29 AM

CPS - U4003

- NOTES:
1. THE PROPOSED R/W LINE WHERE A SPIRAL CURVE TRANSITION IS USED IS A CHORD RATHER THAN A CONCENTRIC CURVE.
 2. ALL STATIONS AND OFFSETS FOR R/W BREAKS ARE IN REFERENCE TO THE R/W BASELINE.

FOR EXISTING R/W RETRACEMENT, SEE
CERTIFICATE OF SURVEY NO. 6343

GRID STATE PLANE COORDINATES
THIS IS A STATE PLANE COORDINATE PROJECT. ALL
DIMENSIONS, DISTANCES AND AREAS ON THIS PROJECT
ARE GRID, EXCEPT FOR THE EXISTING R/W WIDTH
DIMENSION, WHICH IS RECORD.
THE COMBINATION SCALE FACTOR IS 0.99924706

MONTANA DEPARTMENT OF TRANSPORTATION

RIGHT OF WAY PLAN

MISSOULA COUNTY


SCALE 1"=100'

0 50' 100' 200' 300'

STATE	RIGHT OF WAY	SHEET	TOTAL
		NO.	SHEETS
MONTANA		23	26
R/W ID.		STPS 574-1 (3) 0	
PROJECT NO.		6137-003-000	

HUSON-EAST

SEE SHEET NO. 2-6 FOR OWNERSHIP NAMES, ADDRESSES, AREAS, ETC.

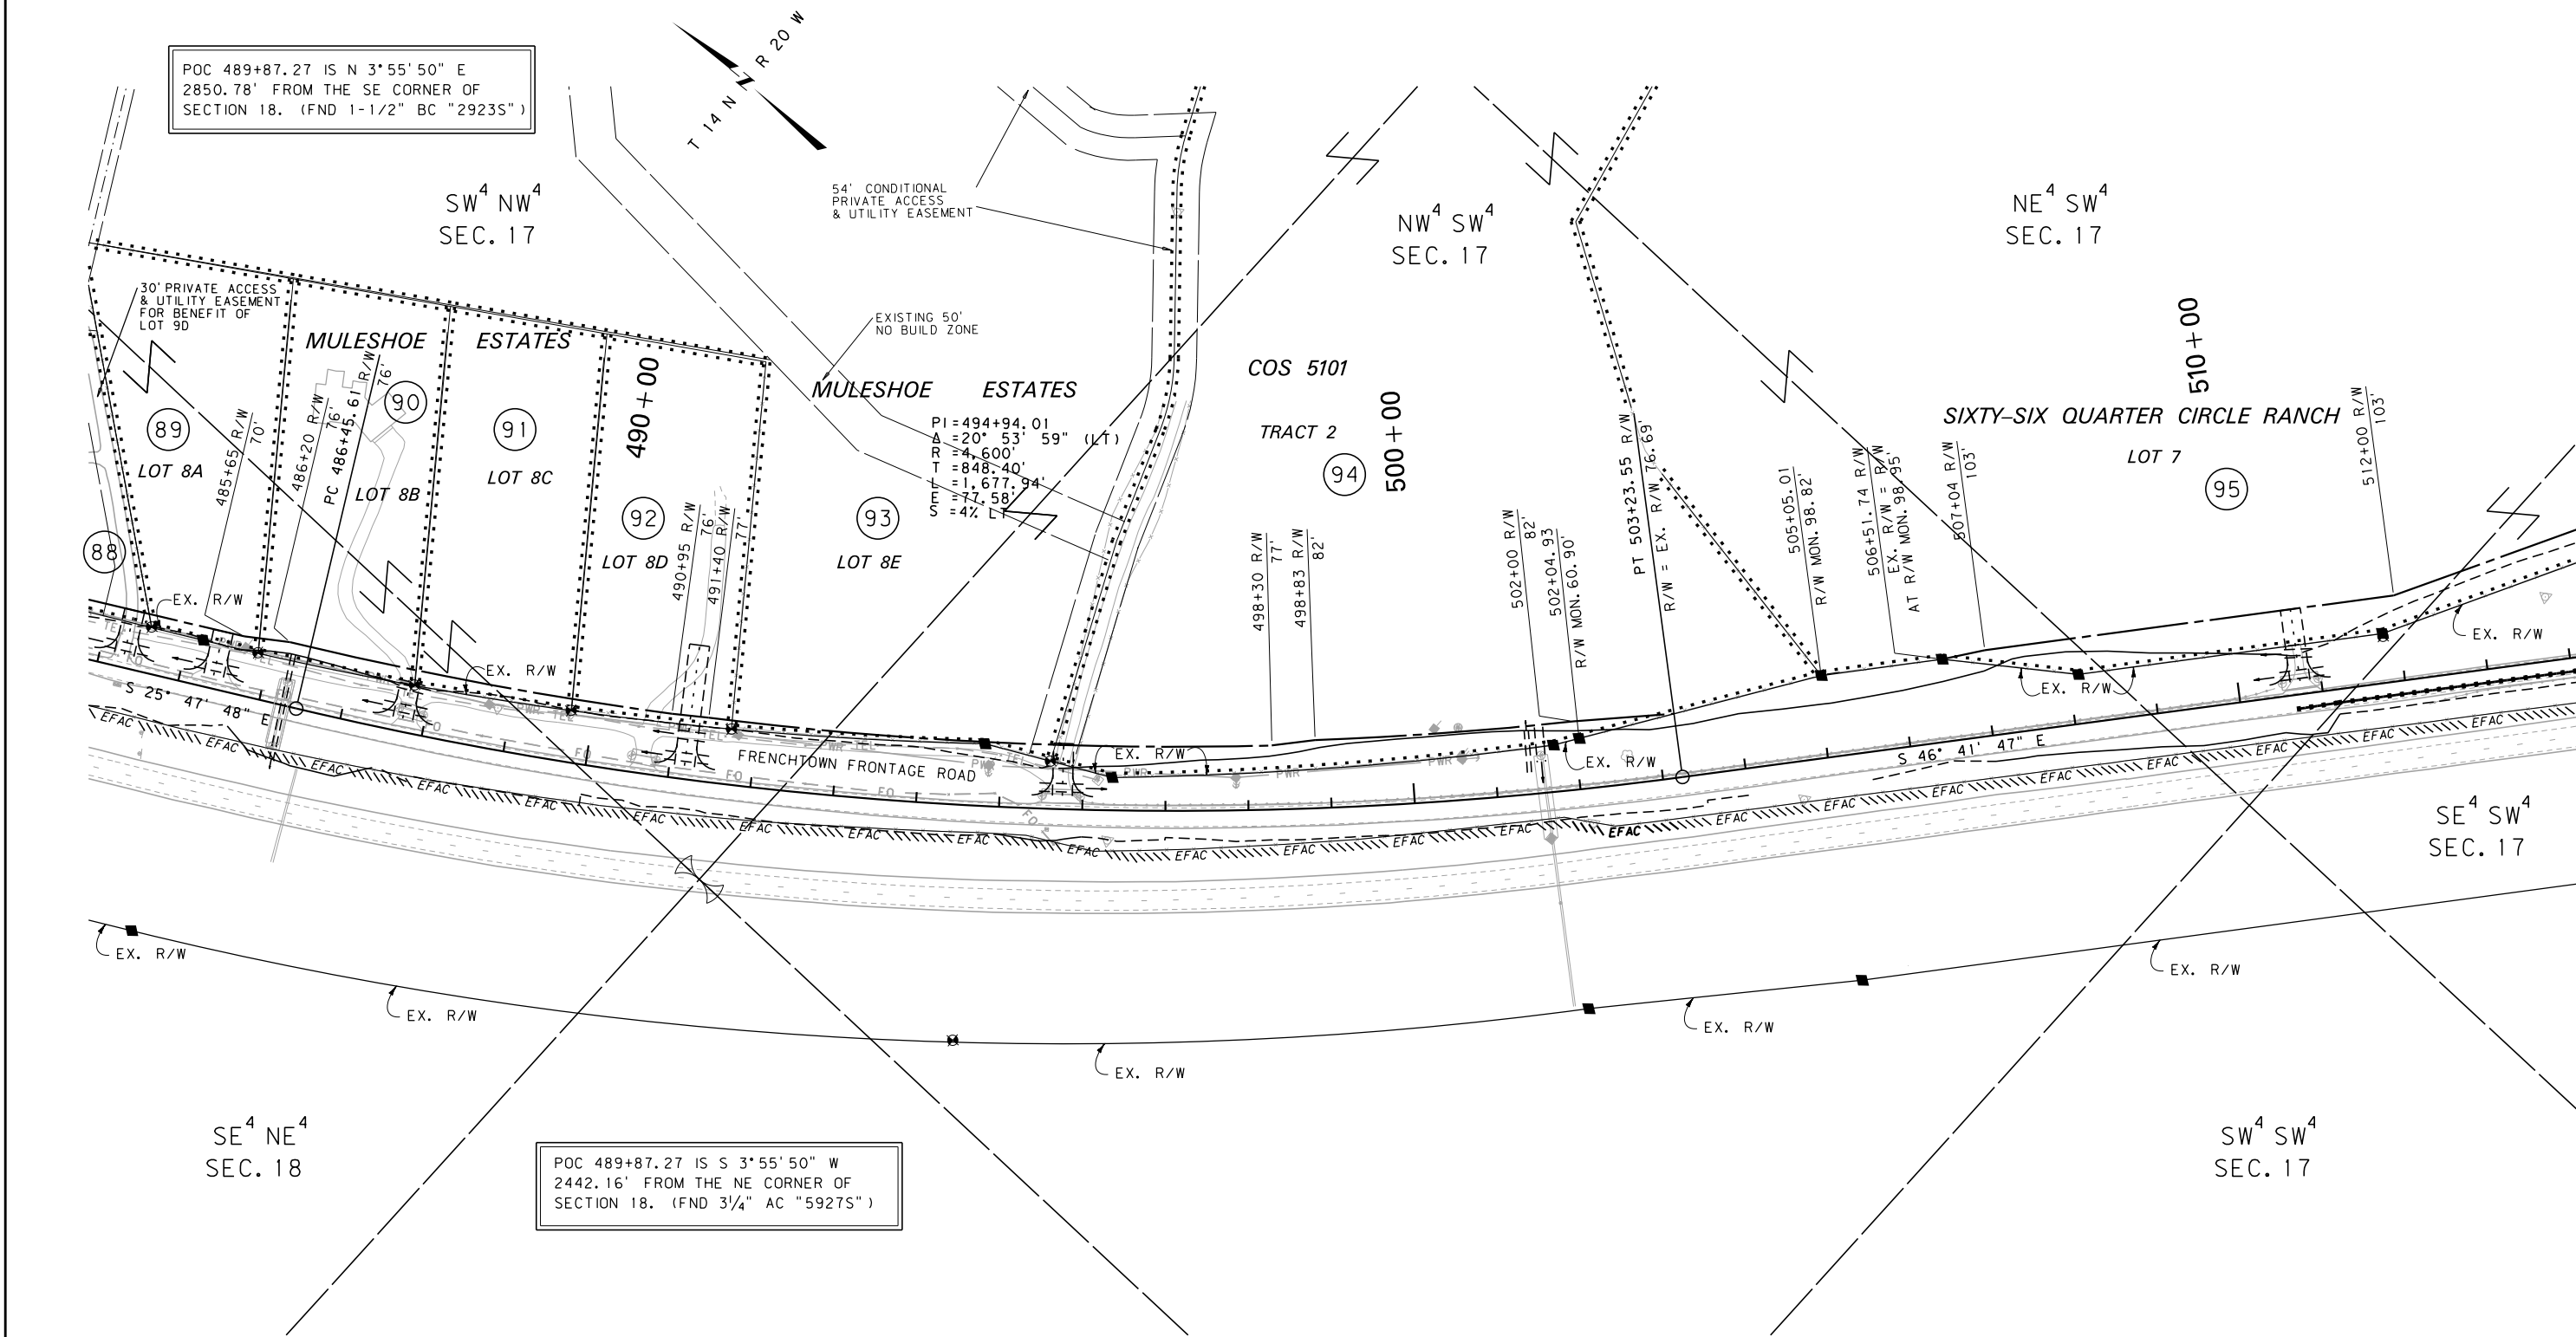

CONSTRUCTION LIMITS	MAP REVISED 1-13-16 7-7-16
CUT SECTION	
TRANSITION	
TOE OF FILL	
BACKSLOPE LIMITS INCLUDE ROUNDING	
	FHWA/MDT APPROVAL 6-23-14
3	C:\DGN\6137000\rop\006.dgn
2	8/29/2018
1	8:05:32 AM CPS - U4003

MDT MONTANA DEPARTMENT OF TRANSPORTATION

- NOTES:
1. THE PROPOSED R/W LINE WHERE A SPIRAL CURVE TRANSITION IS USED IS A CHORD RATHER THAN A CONCENTRIC CURVE.
 2. ALL STATIONS AND OFFSETS FOR R/W BREAKS ARE IN REFERENCE TO THE R/W BASELINE.

FOR EXISTING R/W RETRACEMENT, SEE
CERTIFICATE OF SURVEY NO. 6343

GRID STATE PLANE COORDINATES
THIS IS A STATE PLANE COORDINATE PROJECT. ALL
DIMENSIONS, DISTANCES AND AREAS ON THIS PROJECT
ARE GRID, EXCEPT FOR THE EXISTING R/W WIDTH
DIMENSION, WHICH IS RECORD.
THE COMBINATION SCALE FACTOR IS 0.99924706

MONTANA DEPARTMENT OF TRANSPORTATION

RIGHT OF WAY PLAN

MISSOULA COUNTY


SCALE 1"=100'

0 50' 100' 200' 300'

STATE	RIGHT OF WAY	SHEET	TOTAL
		NO.	SHEETS
MONTANA		24	26
R/W ID.		STPS 574-1 (3) 0	
PROJECT NO.		6137-003-000	

SEE SHEET NO. 2-6 FOR OWNERSHIP NAMES, ADDRESSES, AREAS, ETC.

HUSON-EAST

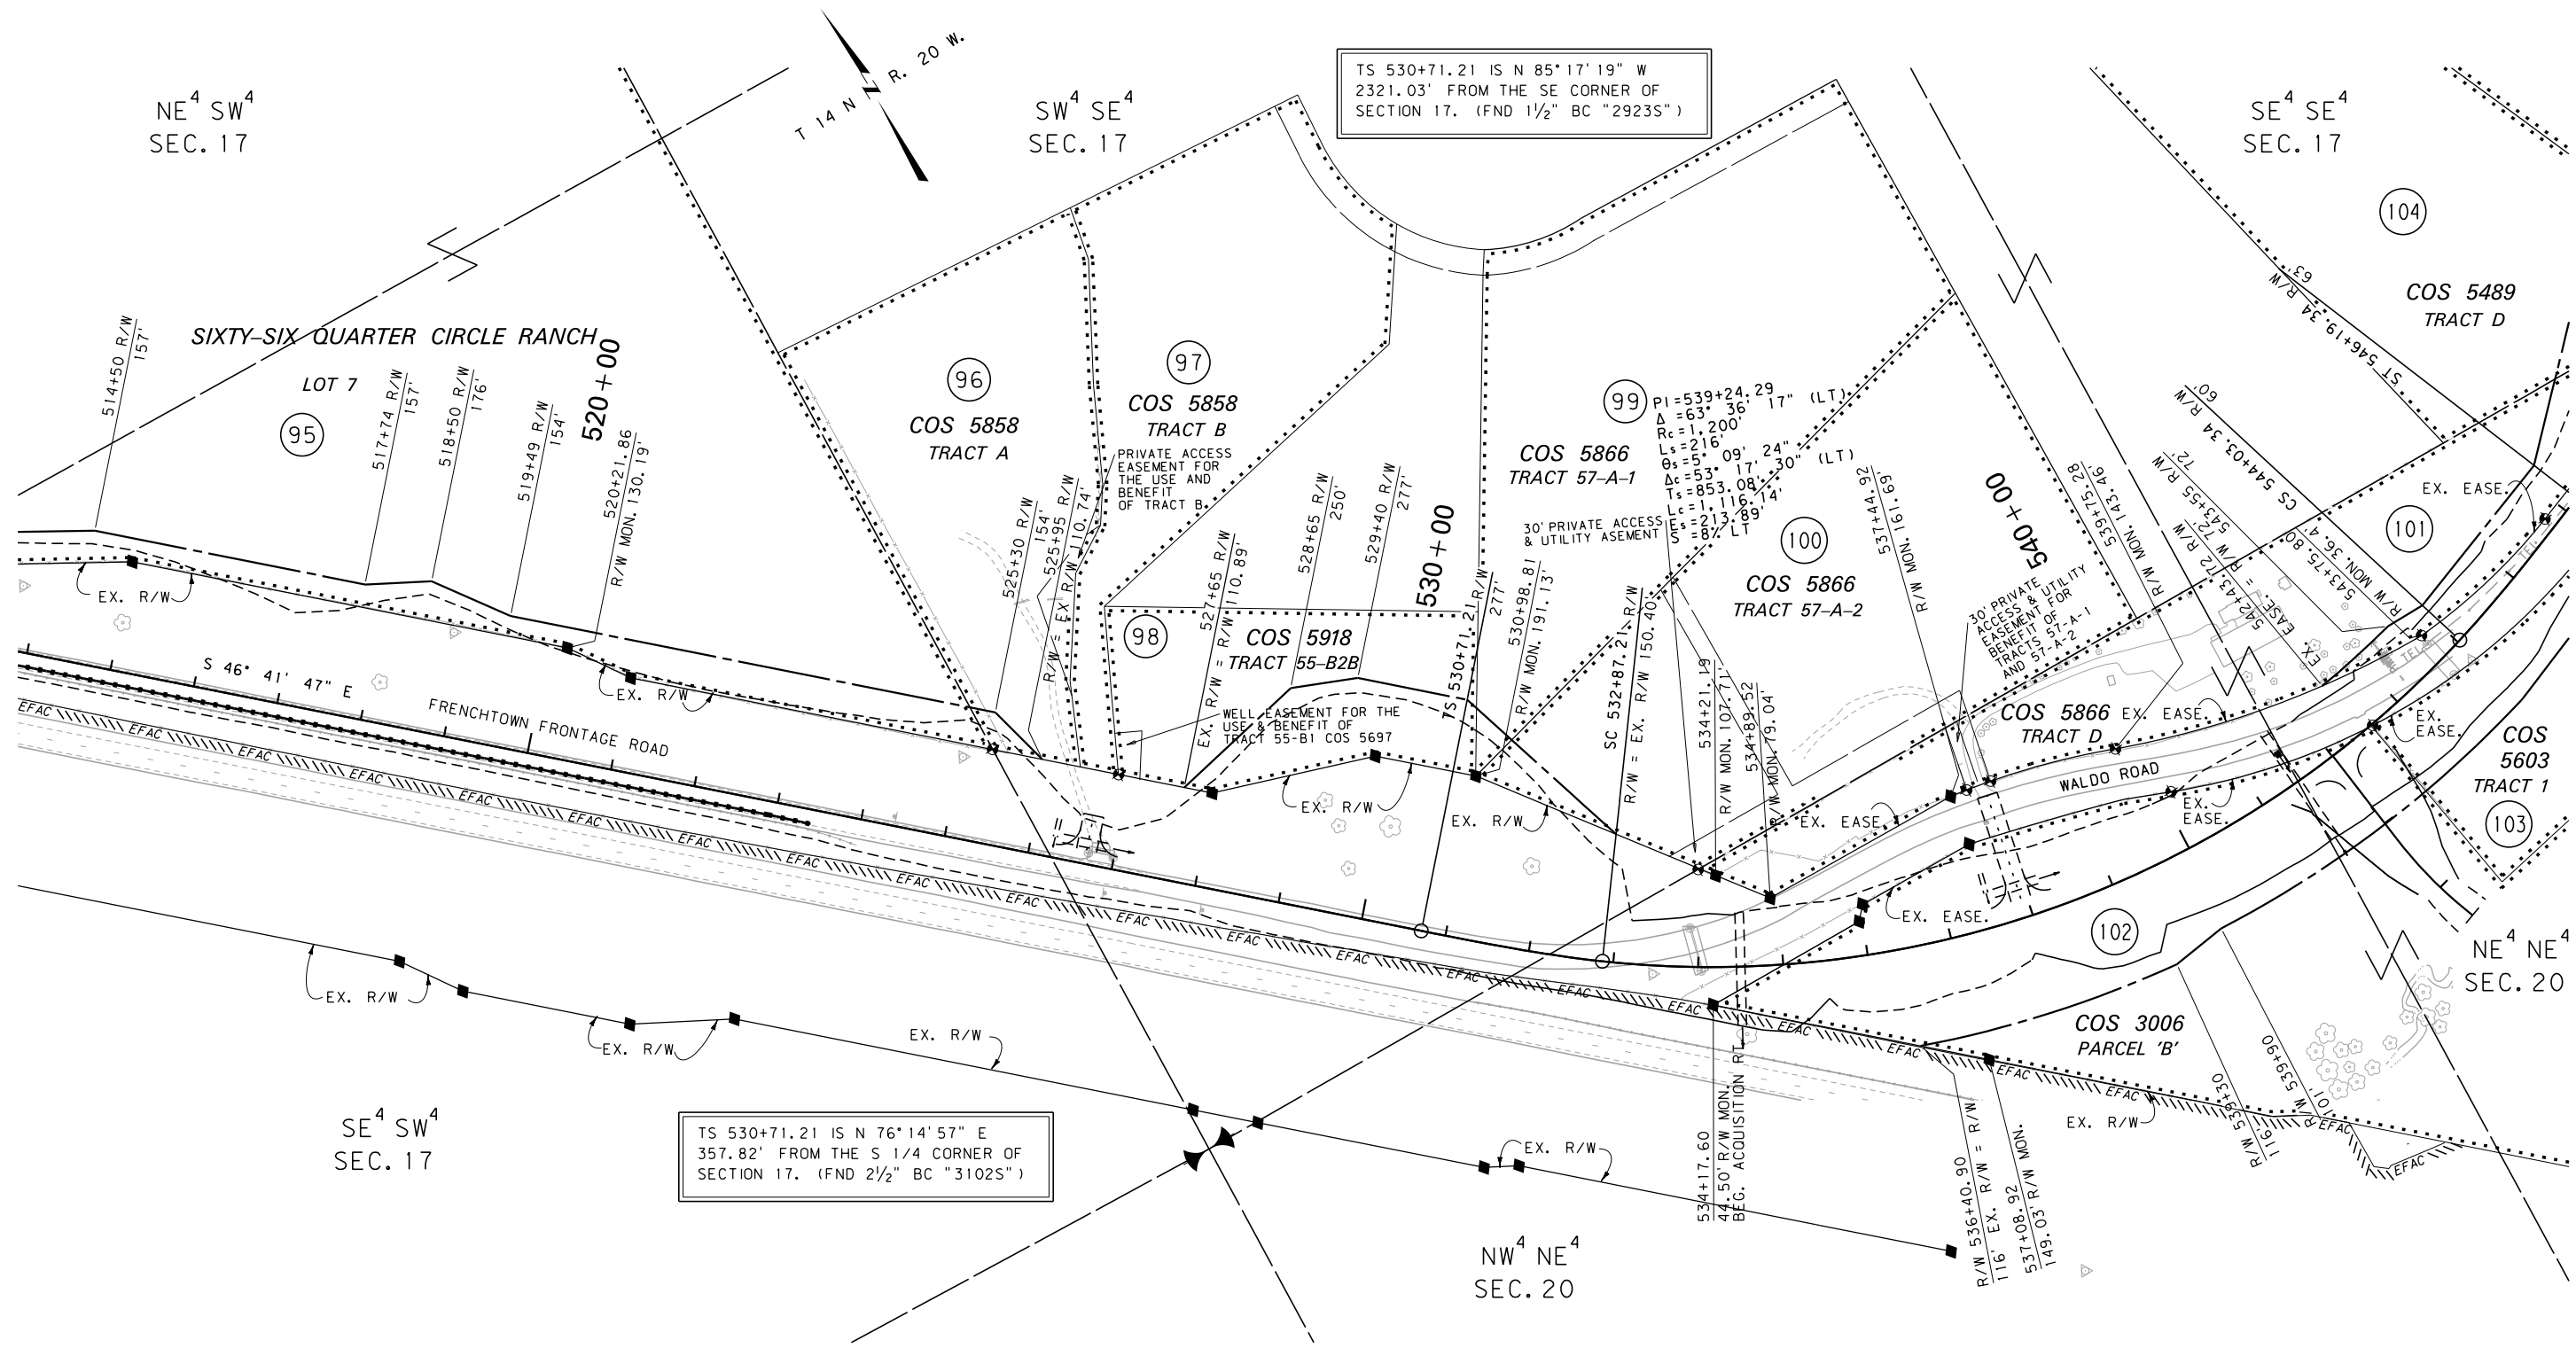

CONSTRUCTION LIMITS
CUT SECTION
TRANSITION
TOE OF FILL
BACKSLOPE LIMITS
INCLUDE ROUNDING

MAP REVISED 1-13-16

FHWA/MDT APPROVAL
6-23-14, 4-25-14 PARCEL 102 ADV. ACQ.

C:\DGN\6137000\rop\h006.dgn
8/29/2018
8:05:35 AM CPS - U4003

3

2

1

MDTA
MONTANA DEPARTMENT
OF TRANSPORTATION

- NOTES:
1. THE PROPOSED R/W LINE WHERE A SPIRAL CURVE TRANSITION IS USED IS A CHORD RATHER THAN A CONCENTRIC CURVE.
 2. ALL STATIONS AND OFFSETS FOR R/W BREAKS ARE IN REFERENCE TO THE R/W BASELINE.

FOR EXISTING R/W RETRACEMENT, SEE
CERTIFICATE OF SURVEY NO. 6343


GRID STATE PLANE COORDINATES
THIS IS A STATE PLANE COORDINATE PROJECT. ALL
DIMENSIONS, DISTANCES AND AREAS ON THIS PROJECT
ARE GRID, EXCEPT FOR THE EXISTING R/W WIDTH
DIMENSION, WHICH IS RECORD.
THE COMBINATION SCALE FACTOR IS 0.99924706

MONTANA DEPARTMENT OF TRANSPORTATION
RIGHT OF WAY PLAN
MISSOULA COUNTY
SCALE 1"=100'
0 50' 100' 200' 300'

STATE	RIGHT OF WAY	SHEET	TOTAL
		NO.	SHEETS
MONTANA		26	26
R/W ID.		STPS 574-1 (3) 0	
PROJECT NO.		6137-003-000	

HUSON-EAST

SEE SHEET NO. 2-6 FOR OWNERSHIP NAMES, ADDRESSES, AREAS, ETC.

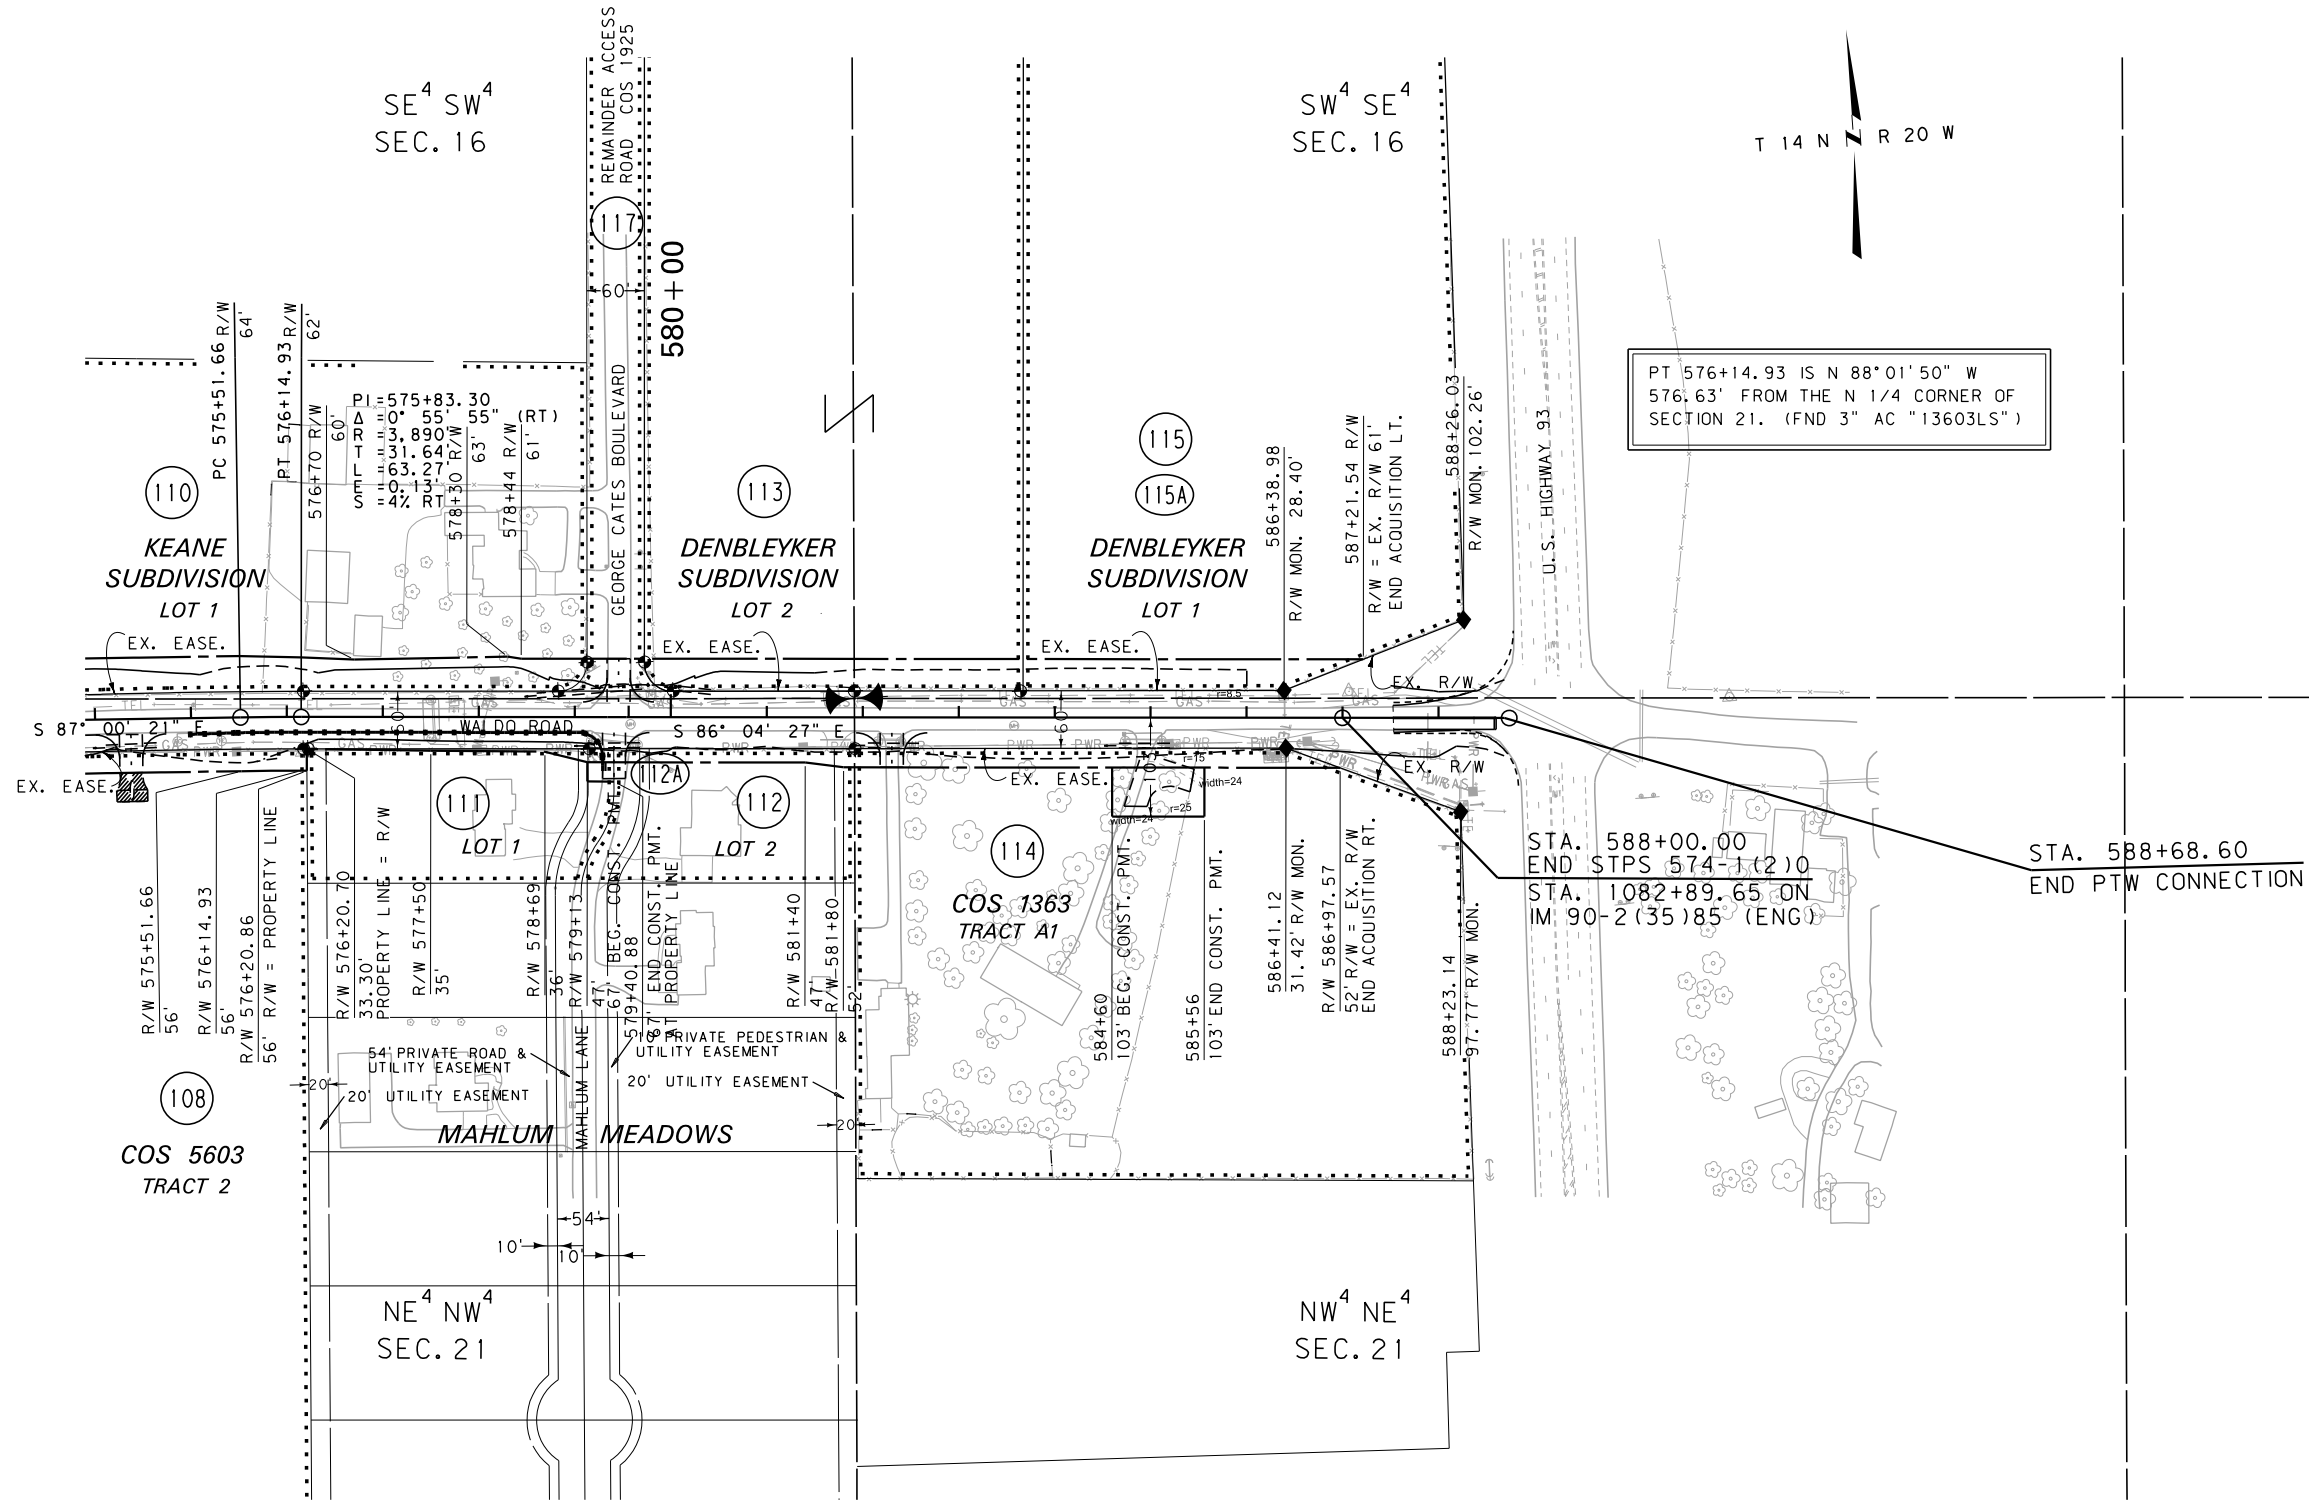

PT 576+14.93 IS N 88°01'50" W
576.63' FROM THE N 1/4 CORNER OF
SECTION 21. (FND 3" AC "13603LS")

STA. 588+00.00
END STPS 574-1 (2) 0
STA. 1082+89.65 ON
IM 90-2 (35) 85 (ENG)

STA. 588+68.60
END PTW CONNECTION

FOR EXISTING R/W RETRACEMENT, SEE
CERTIFICATE OF SURVEY NO. 6343

GRID STATE PLANE COORDINATES

THIS IS A STATE PLANE COORDINATE PROJECT. ALL
DIMENSIONS, DISTANCES AND AREAS ON THIS PROJECT
ARE GRID, EXCEPT FOR THE EXISTING R/W WIDTH
DIMENSION, WHICH IS RECORD.
THE COMBINATION SCALE FACTOR IS 0.99924706

NOTES:

1. THE PROPOSED R/W LINE WHERE A SPIRAL
CURVE TRANSITION IS USED IS A CHORD
RATHER THAN A CONCENTRIC CURVE.
2. ALL STATIONS AND OFFSETS FOR R/W BREAKS
ARE IN REFERENCE TO THE R/W BASELINE.

CONSTRUCTION LIMITS CUT SECTION TRANSITION TOE OF FILL BACKSLOPE LIMITS INCLUDE ROUNDING	MAP REVISED 1-13-16 4-6-16 7-7-16 9-30-16 12-23-16 5-25-17 08-22-18
	FHWA/MDT APPROVAL 6-23-14
3	C:\DGN\6137000\rop\h007.dgn
2	8/29/2018
1	8:05:46 AM CPS - U4003

MONTANA DEPARTMENT OF TRANSPORTATION

RIGHT OF WAY PLAN MISSOULA COUNTY

SCALE 1"=100'
0 50' 100' 200' 300'