


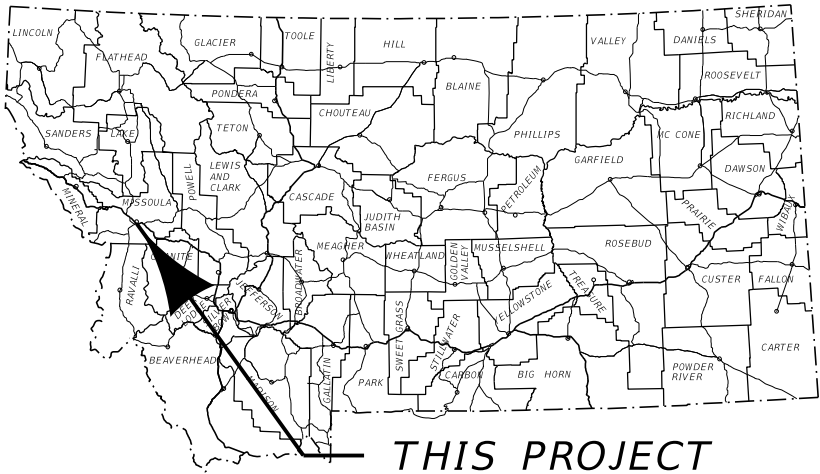

THIS PROJECT

MONTANA DEPARTMENT OF TRANSPORTATION

RIGHT OF WAY PLAN

FEDERAL AID PROJECT STPS 263-1(32)6

WEST OF MISSOULA-NW

MISSOULA COUNTY

LENGTH 4.9 MILES

STATE	RIGHT OF WAY	SHEET	TOTAL
		NO.	SHEETS
MONTANA		1	13
R/W ID.		STPS 263-1(32)6	
PROJECT NO.		6141-032-000	

WEST OF MISSOULA-NW


PLAN LEGEND

PROPOSED RIGHT OF WAY LINE	---
EXISTING RIGHT OF WAY LINE	----
RAILROAD RIGHT OF WAY LINE	----
RIGHT OF WAY BASELINE	----
STK'D CENTERLINE	----
SECTION LINE	----
OWNERSHIP BOUNDARY	----
FULL ACCESS CONTROL	AC AC
LIMITED ACCESS CONTROL	/// ///
EXISTING FULL ACCESS CONTROL	EFAC EFAC
EXISTING LIMITED ACCESS CONTROL	ELAC ELAC
PRESENT TRAVELED WAY (P.T.W.)	----
FENCE LINE	x x
EXISTING GUARDRAIL	----
PROPOSED GUARDRAIL	----
GATE IN FENCE	x x
CATTLE GUARD: EXIST. - PROPOSED	FOUND UNFOUND
SECTION CORNER	FOUND UNFOUND
1/4 SECTION CORNER	FOUND UNFOUND
CLOSING CORNER	FOUND UNFOUND
MEANDER CORNER	FOUND UNFOUND
CENTER OF SECTION	FOUND UNFOUND
1/16 SECTION CORNER FOUND	FOUND UNFOUND
RIGHT OF WAY MONUMENT	FOUND CALCULATED
PROPERTY CORNER PIN	FOUND CALCULATED
POWER POLE IN PLACE	FOUND CALCULATED
TELEPHONE POLE IN PLACE	FOUND CALCULATED
TELEGRAPH POLE IN PLACE	FOUND CALCULATED
LIGHT POLE	FOUND CALCULATED
PROPOSED CULVERT	----
EXISTING CULVERT	----
OUTLET DITCH	----
INLET DITCH	----
EXISTING DITCH	----
CHANNEL CHANGES	CH CH
DITCH BLOCK	----
RIPRAP	----
BRIDGES	----
RAILROADS	----
PARCEL NUMBERS	2
APPROACH: EXIST. - PROPOSED	----

STA. 272+15.75
33.0' x 48.33' NEW STRUCTURE
RP 7+0.317
MDT ID 06536
NBI 500263008+00001
PRIMROSE CANAL BRIDGE
THIS CONTRACT

ASSOCIATED PROJECTS
STPS 263-1(28)6 PE

RELATED PROJECTS
FAS 10-B(1) S-SG 272(1) RS 263-1(2)0 S 263-1(2)0

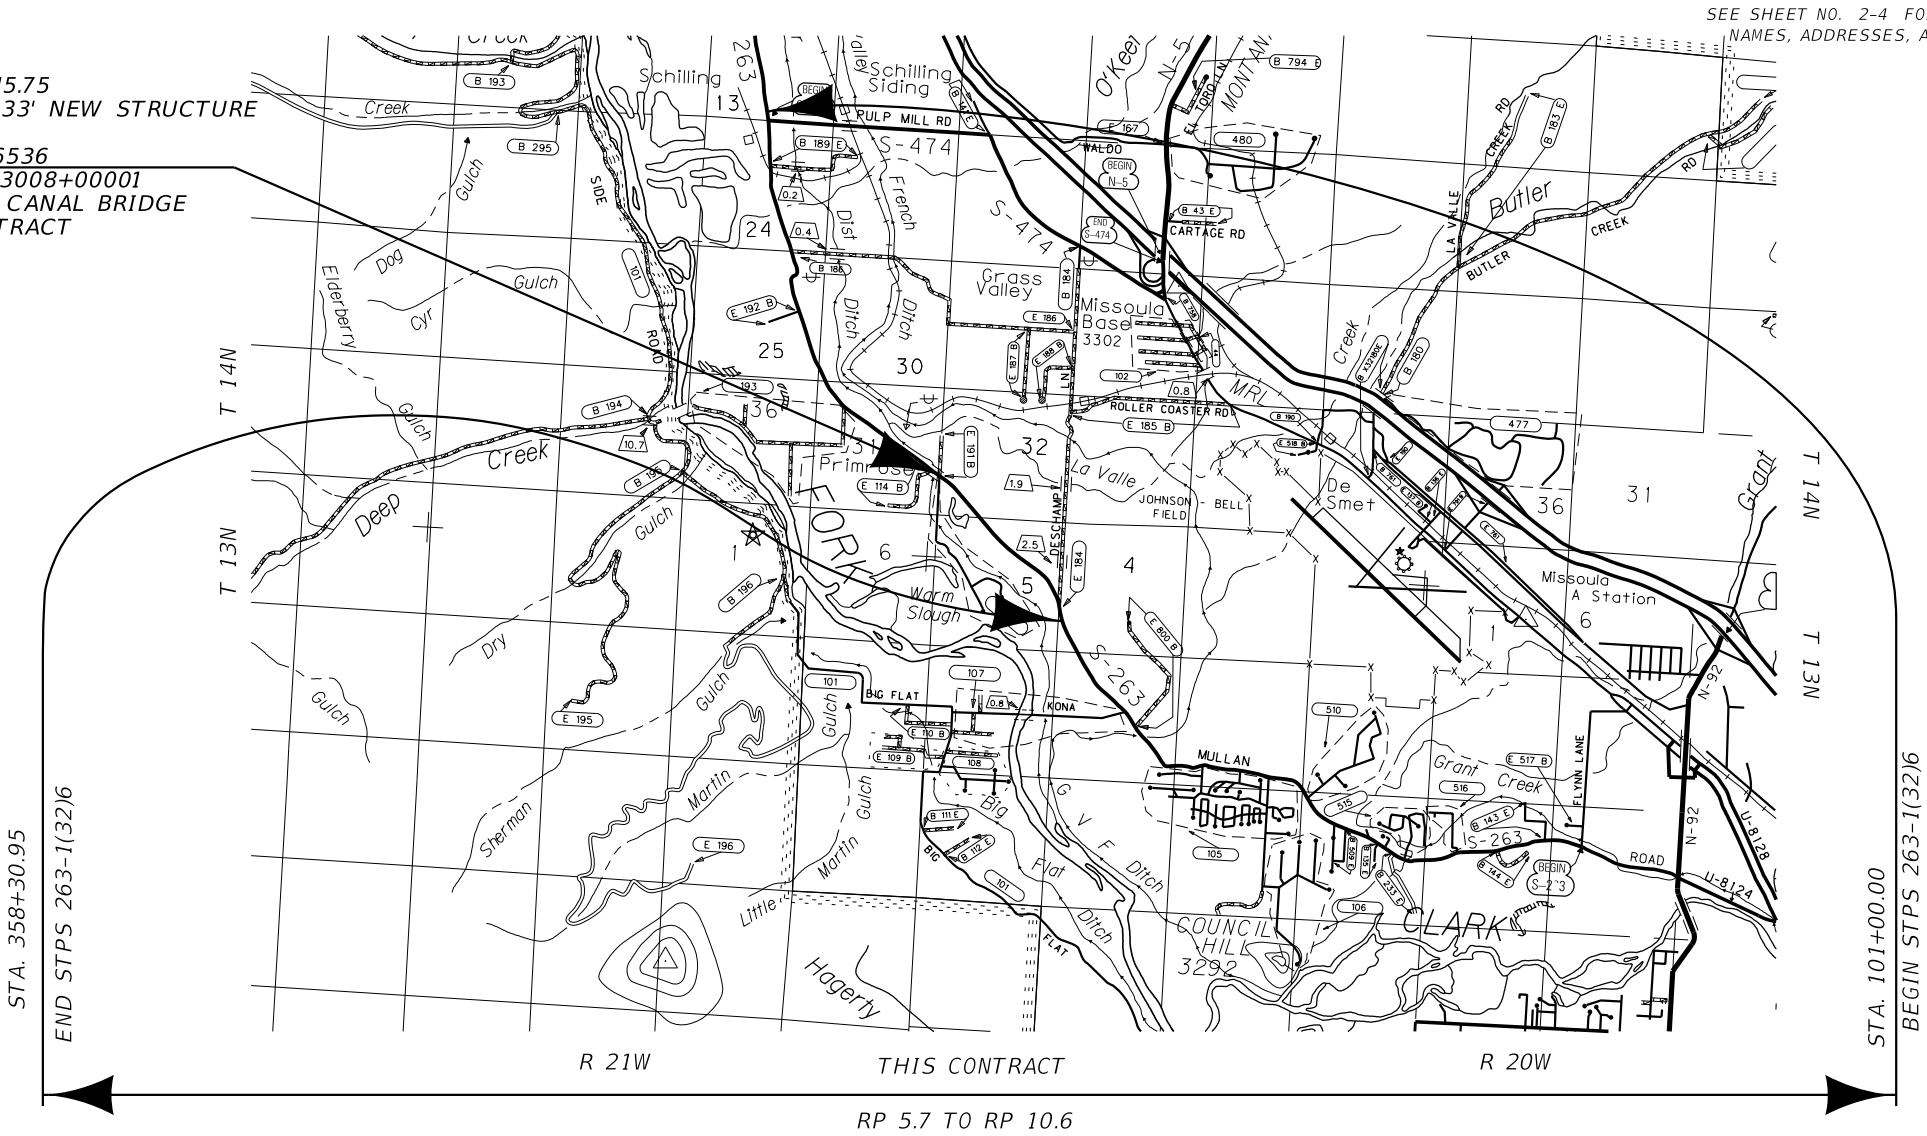

SEE SHEET NO. 2-4 FOR OWNERSHIP
NAMES, ADDRESSES, AREAS, ETC.

CONSTRUCTION LIMITS

CUT SECTION
TOE OF FILL

MAP REVISED
FHWA/MDT APPROVAL
5/6/2024

FOR EXISTING R/W RETRACEMENT, SEE
CERTIFICATE OF SURVEY 6502 & 6694

GRID STATE PLANE COORDINATES

THIS IS A STATE PLANE COORDINATE PROJECT. ALL
DIMENSIONS, DISTANCES AND AREAS ON THIS PROJECT
ARE GRID, EXCEPT FOR THE EXISTING R/W WIDTH
DIMENSION, WHICH IS RECORD.
THE COMBINATION SCALE FACTOR IS 0.99924936

OWNERSHIP									
PARCEL	NAME	ADDRESS	TOTAL AREA	GROSS R/W AREA	EX. EASE. AREA	NET AREA	CONST. PMT. AREA	EASEMENT AREA	SHEET NO.
1	MLH MONTANA, LLC, A WASHINGTON LIMITED LIABILITY COMPANY	1457 130TH AVE NE, BELLEVUE, WA 98005-2253	16.51 AC	0.10 AC		0.10 AC			5
2	MLH MONTANA, LLC, A WASHINGTON LIMITED LIABILITY COMPANY	1457 130TH AVE NE, BELLEVUE, WA 98005-2253	160.00+ AC	10.18 AC	5.96 AC	4.22 AC	0.01 AC	^ 0.15 AC	5, 6 & 7
3	STEVEN V. BIDLAKE AND BETTY D. BIDLAKE	15955 MULLAN RD, MISSOULA, MT 59808-9417	112.41 AC	0.66 AC		0.66 AC	0.13 AC	^ 0.16 AC	6 & 7
4	FRENCHTOWN RURAL FIRE DISTRICT	PO BOX 3563, FRENCHTOWN, MT 59834-3563	2.00 AC				0.02 AC	^ 0.06 AC	7
5	PA PROSPECT CORPORATION, A MONTANA FOREIGN CORPORATION	PO BOX 785, COLUMBUS, MT 59019-0785	160.00+ AC	1.89 AC	0.53 AC	1.36 AC			7
6	PA PROSPECT CORPORATION, A MONTANA FOREIGN CORPORATION	PO BOX 785, COLUMBUS, MT 59019-0785	0.46 AC	0.08 AC		0.08 AC			7
7	UNITED STATES OF AMERICA (FRENCHTOWN IRRIGATION DITCH)	16205 MULLAN RD, FRENCHTOWN, MT 59834	4.97 AC	1.65 AC		1.65 AC	0.84 AC	## 0.09 AC	7, 8, 9, & 10
8	MISSOULA COUNTY, MONTANA, A PUBLIC CORPORATION	200 W BROADWAY ST, MISSOULA, MT 59802-4216		OWNER NOTIFICATION ONLY					7
9	STEVEN V. BIDLAKE AND BETTY D. BIDLAKE	15955 MULLAN RD, MISSOULA, MT 59808-9417	29.93 AC	0.09 AC		0.09 AC			7
10	MISSOULA ELECTRIC COOPERATIVE	1700 W BROADWAY ST, MISSOULA, MT 59808-2016		FOR NEGOTIATIONS ONLY					7
11	BRANDI ATANASOFF	4085 KALEIGH CT, MISSOULA, MT 59803-2795	1.20 AC	0.18 AC		0.18 AC			7
12	JULIE BURKLUND AND JODIE BURKLUND	14505 MULLAN RD, MISSOULA, MT 59808	10.84 AC					# 0.30 AC	7
13	RANDAL G. SCHMILL	14090 MULLAN RD, MISSOULA, MT 59808-9191	2.10 AC	0.33 AC		0.33 AC			7 & 8
14	CHERYL L. NEILSON	13805 FAIRBANKS LN, MISSOULA, MT 59808-8597	2.20 AC					* 0.18 AC	8
15	JANELLE M. ARNOLD AND DARRELL P. ARNOLD	13571 BISSON PL, MISSOULA, MT 59808-8965	1.00 AC	0.06 AC		0.06 AC			8
16	MONICA J. ARNOLD AND DARRELL P. ARNOLD	2305 SHERWOOD LN, MISSOULA, MT 59801-1205	1.00 AC	0.09 AC		0.09 AC			8
17	KERRY SCHAEFER AND PHYLLIS SCHAEFER	2379 MT HIGHWAY 83 N, SEELEY LAKE, MT 59868-8608	4.45 AC	2.49 AC	0.97 AC	1.52 AC		* 0.30 AC	8
18	KARI L. DOXEY	13730 MULLAN RD, MISSOULA, MT 59808-9492	8.02 AC	0.20 AC		0.20 AC			8
19	MAGNOLIA ENTERPRISES, L.L.C., A MONTANA LIMITED LIABILITY COMPANY	39458 LITTLE BEAR LN, POLSON, MT 59860-6900	88.49 AC	4.16 AC	1.67 AC	2.49 AC		* 0.69 AC	8
20	CARL SAUNDERS AND DEBBIE SAUNDERS	13690 MULLAN RD, MISSOULA, MT 59808-5808	8.02 AC	0.19 AC		0.19 AC			8
21	DONNA RAE THOMPSON	420 BASS CREEK RD, STEVENSVILLE, MT 59870-6400	2.45 AC	1.60 AC	0.14 AC	1.46 AC			8 & 9
22	JAMES NATHANIEL SAPP AND JANET KAYE SAPP AND JOSEPHINE G. RUNDLE	2606 VALLEY VIEW DR, MISSOULA, MT 59803-2527	30.57 AC	1.43 AC	0.63 AC	0.80 AC			8
23	DENNIS DEVAR NEILSON, II	13805A FAIRBANKS LN, MISSOULA, MT 59808-8597	7.06 AC	1.47 AC	0.58 AC	0.89 AC			8
24	ROBERT L. DOXEY AND MARCIA K. DOXEY	13455 MULLAN RD, MISSOULA, MT 59808-9491	3.55 AC	0.17 AC		0.17 AC			8 & 9
25	SHIRLEY I. VERSCHOOT	1958 EASTRIDGE DR, BILLINGS, MT 59102-2897	12.71 AC	6.97 AC	2.20 AC	4.77 AC	0.03 AC		9
26	CHERCHAO X. VANG AND JOUA YANG	13375 MULLAN RD, MISSOULA, MT 59808-9490	5.69 AC	0.31 AC		0.31 AC			9
27	ANNJEANETTE M. SERBA, TRUSTEE OF THE DAVID AND SUSEN SERBA FAMILY TRUST, DATED NOVEMBER 20, 2017	13333 MULLAN RD, MISSOULA, MT 59808-9490	5.00 AC	0.08 AC		0.08 AC			9
28	MARVIN CROSS FOR LIFE, WITH REMAINDER IN RAY M. RAMBERG	7502 GARDENIA DR, MISSOULA, MT 59808-8463	20.57 AC	0.18 AC		0.18 AC			9

STATE	RIGHT OF WAY	SHEET	TOTAL
MONTANA		NO.	SHEETS
		2	13
R/W ID.		STPS 263-1(32)6	
PROJECT NO.		6141-032-000	

WEST OF MISSOULA-NW

RIGHT-OF-WAY COORDINATE ASCII FILES

R/W BREAK COORDS: 6141000R0BRKZ01.TXT
R/W BASELINE COORDS: 6141000R0BASZ01.TXT
ALL FILES ARE LOCATED ON THE CADD SERVER
IN THE R0 DIRECTORY, UNDER PROJECT: 6141000

- ^ EASEMENT TO BE ACQUIRED IN THE NAME OF MISSOULA COUNTY.
- ## 0.03AC EASEMENT TO BE ACQUIRED IN THE NAME OF MISSOULA COUNTY. REMAINDER 0.06AC FOR MDT.
- # 0.28AC EASEMENT TO BE ACQUIRED IN THE NAME OF FRENCHTOWN IRRIGATION DISTRICT. REMAINDER 0.02AC FOR MDT.
- * EASEMENT TO BE ACQUIRED IN THE NAME OF FRENCHTOWN IRRIGATION DISTRICT.

CONSTRUCTION LIMITS		MAP REVISED <u>8-22-24</u>	
CUT SECTION			
TOE OF FILL			
		FHWA/MDT APPROVAL	
		<u>5/6/2024</u>	
3	 MONTANA Department of Transportation	C:\DGN\6141000\roownz01.dgn	
2		9/16/2024	
1		2:31:14 PM CPS - U1757	

FOR EXISTING R/W RETRACEMENT, SEE
CERTIFICATE OF SURVEY 6502 & 6694

GRID STATE PLANE COORDINATES

THIS IS A STATE PLANE COORDINATE PROJECT. ALL
DIMENSIONS, DISTANCES AND AREAS ON THIS PROJECT
ARE GRID, EXCEPT FOR THE EXISTING R/W WIDTH
DIMENSION, WHICH IS RECORD.
THE COMBINATION SCALE FACTOR IS 0.99924936

NOTES:

1. THE PROPOSED R/W LINE WHERE A SPIRAL CURVE TRANSITION IS USED IS A CHORD RATHER THAN A CONCENTRIC CURVE.
2. ALL STATIONS AND OFFSETS FOR R/W BREAKS ARE IN REFERENCE TO THE R/W BASELINE.

MONTANA DEPARTMENT OF TRANSPORTATION
RIGHT OF WAY PLAN
MISSOULA COUNTY

OWNERSHIP									
PARCEL	NAME	ADDRESS	TOTAL AREA	GROSS R/W AREA	EX. EASE. AREA	NET AREA	CONST. PMT. AREA	EASEMENT AREA	SHEET NO.
29	JOHN R ABBOTT	13225 MULLAN RD, MISSOULA, MT 59808-9414	FOR NEGOTIATIONS ONLY						9
30	WALTER PECKHAM	12871 MULLAN RD, MISSOULA, MT 59808-5406	5.69 AC	1.94 AC	0.81 AC	1.13 AC	0.11 AC	* 0.26 AC	9 & 10
31	WALTER C. PECKHAM AND BARBARA PECKHAM	12871 MULLAN RD, MISSOULA, MT 59808-5406	4.99 AC	0.89 AC	0.32 AC	0.57 AC			10
32	MARTIN A. BECK AND KIM JAE FOLEY	12795 MULLAN RD, MISSOULA, MT 59808-9488	10.00 AC	1.00 AC	0.59 AC	0.41 AC			10
33	MICHAEL DOUGLAS SCHRECKENDGUST, II AND BAMBINETTE MARIE SCHRECKENDGUST	12700 MULLAN RD, MISSOULA, MT 59808-9488	5.00 AC	1.39 AC	0.62 AC	0.77 AC	0.41 AC		10
34	DONALD W. KINNEY	1215 LANDONS WAY, MISSOULA, MT 59803-1346	FOR NEGOTIATIONS ONLY						10
35	DONALD C. HATHAWAY AND SALLY A. HATHAWAY	12475 MULLAN RD, MISSOULA, MT 59808-9486	4.84 AC	0.17 AC		0.17 AC			10
36	MARSHA MARIE HAUCK	12305 MULLAN RD, MISSOULA, MT 59808-9484	4.66 AC	0.23 AC		0.23 AC			10
37	PRIMROSE PROPERTY HOLDINGS, LLC, A MONTANA LIMITED LIABILITY COMPANY	5825 PRIMROSE DR, MISSOULA, MT 59808-8570	4.00 AC	0.25 AC		0.25 AC	0.05 AC		10
38	PRIMROSE PROPERTY HOLDINGS, LLC, A MONTANA LIMITED LIABILITY COMPANY	5825 PRIMROSE DR, MISSOULA, MT 59808-8570	2.26 AC					^ 0.09 AC	10
39	AJAYPAL SINGH RANDHAWA	6112 RAINS PL UNIT A, MISSOULA, MT 59808-5263	2.52 AC				0.29 AC	^ 0.04 AC	10
40	JENNIFER H. O'CONNELL	5840 PRIMROSE DR, MISSOULA, MT 59808-8569	1.01 AC	0.09 AC		0.09 AC		^ 0.01 AC	10
41	ROBBIN D. WOOD	12025 MULLAN RD, MISSOULA, MT 59808-9413	3.27 AC	0.28 AC		0.28 AC			10 & 11
42	ALEXANDRA CLEMOW	PO BOX 6003, MISSOULA, MT 59806-6003	1.02 AC	0.07 AC		0.07 AC			10 & 11
43	ROBERT W. LARSEN AND JEWEL RENE LARSEN	12020 MULLAN RD, MISSOULA, MT 59808-9413	1.02 AC	0.09 AC		0.09 AC			11
44	KASEY HOLDEN	11970 MULLAN RD, MISSOULA, MT 59808-9482	1.47 AC	0.09 AC		0.09 AC	0.02 AC		11
45	ALAN JONES AND FLORENCE JONES	11950 MULLAN RD, MISSOULA, MT 59808-9482	2.53 AC	0.11 AC		0.11 AC	0.02 AC		11
46	SAMUEL D. ANDERSON AND CHRISTINA M. ANDERSON	5500 MALLARD WAY, MISSOULA, MT 59808-5818	OWNER NOTIFICATION ONLY						11
47	SCOTT PIERCE	11919 MULLAN RD, MISSOULA, MT 59808-9482	5.42 AC	0.17 AC		0.17 AC	0.02 AC		11
48	MICHAEL TURNER AND DEBORAH D. TURNER	11742 MULLAN RD, MISSOULA, MT 59808-5419	10.38 AC	1.75 AC		1.75 AC			11
49	PATRICK E. HAYS AND BEVERLY S. HAYS	5250 MALLARD WAY, MISSOULA, MT 59808-8925	OWNER NOTIFICATION ONLY						11
50	THOMAS A. ALSAKER AND LAURA L. ALSAKER	11666 MULLAN RD, MISSOULA, MT 59808-9481	5.00 AC	0.57 AC		0.57 AC			11
51	BRANDON P. FORNEY AND BARRETT A. SHERMAN, TRUSTEES OF THE PATRICK AND DONNA FORNEY FAMILY TRUST, DATED JULY 20, 2023	11400 MULLAN RD, MISSOULA, MT 59808-9412	14.11 AC	0.92 AC		0.92 AC	0.02 AC		11
52	GLADYS L. WIGEN, TRUSTEE OF THE GLADYS L WIGEN REVOCABLE LIVING TRUST, DATED DECEMBER 3, 1998	11525 MULLAN RD, MISSOULA, MT 59808-9480	19.98 AC					0.01 AC	11
53	JAMES C. WADDELL	1207 FONTAINE DR, MISSOULA, MT 59802-5712	11.95 AC					0.02 AC	11 & 12
54	JOHN W. HARLAN AND KAREN A. HARLAN	11450 MULLAN RD, MISSOULA, MT 59808-9412	5.01 AC	0.36 AC		0.36 AC			11 & 12
55	ERIC J. PALLAS AND JULIE A. PALLAS	11458 MULLAN RD, MISSOULA, MT 59808-9412	5.11 AC	0.07 AC		0.07 AC			12
56	BRANDON P. FORNEY	11400 MULLAN RD, MISSOULA, MT 59808-9412	2.04 AC	0.36 AC		0.36 AC			12

STATE	RIGHT OF WAY	SHEET	TOTAL
MONTANA		NO.	SHEETS
		3	13
R/W ID.		STPS 263-1(32)6	
PROJECT NO.		6141-032-000	

WEST OF MISSOULA-NW

* EASEMENT TO BE ACQUIRED IN THE NAME OF
FRENCHTOWN IRRIGATION DISTRICT.

EASEMENT TO BE ACQUIRED IN THE NAME OF
MISSOULA COUNTY.

CONSTRUCTION LIMITS CUT SECTION  TOE OF FILL 		MAP REVISED <u>8-22-24</u> FHWA/MDT APPROVAL <u>5/6/2024</u>
3	 MONTANA Department of Transportation	C:\DGN\6141000\roownz01.dgn <u>9/16/2024</u> 2:31:17 PM CPS - U1757
2		
1		

FOR EXISTING R/W RETRACEMENT, SEE
CERTIFICATE OF SURVEY 6502 & 6694

GRID STATE PLANE COORDINATES

THIS IS A STATE PLANE COORDINATE PROJECT. ALL
DIMENSIONS, DISTANCES AND AREAS ON THIS PROJECT
ARE GRID, EXCEPT FOR THE EXISTING R/W WIDTH
DIMENSION, WHICH IS RECORD.
THE COMBINATION SCALE FACTOR IS 0.99924936

NOTES:

1. THE PROPOSED R/W LINE WHERE A SPIRAL CURVE TRANSITION IS USED IS A CHORD RATHER THAN A CONCENTRIC CURVE.
2. ALL STATIONS AND OFFSETS FOR R/W BREAKS ARE IN REFERENCE TO THE R/W BASELINE.

MONTANA DEPARTMENT OF TRANSPORTATION
RIGHT OF WAY PLAN
MISSOULA COUNTY

[illegible]

STATE	RIGHT OF WAY	SHEET	TOTAL
MONTANA		NO.	SHEETS
		4	13
R/W ID.		STPS 263-1(32)6	
PROJECT NO.		6141-032-000	

WEST OF MISSOULA-NW

CONSTRUCTION LIMITS		MAP REVISED <u>8-22-24</u>	
CUT SECTION	TOP OF CUT		
TOE OF FILL			
		FHWA/MDT APPROVAL	
		<u>5/6/2024</u>	
3	 MONTANA Department of Transportation	C:\DGN\6141000\roownz01.dgn	
2		9/16/2024	
1		2:31:21 PM CPS - U1757	

FOR EXISTING R/W RETRACEMENT, SEE
CERTIFICATE OF SURVEY 6502 & 6694

GRID STATE PLANE COORDINATES

THIS IS A STATE PLANE COORDINATE PROJECT. ALL
DIMENSIONS, DISTANCES AND AREAS ON THIS PROJECT
ARE GRID, EXCEPT FOR THE EXISTING R/W WIDTH
DIMENSION, WHICH IS RECORD.
THE COMBINATION SCALE FACTOR IS 0.99924936

NOTES:


1. THE PROPOSED R/W LINE WHERE A SPIRAL CURVE TRANSITION IS USED IS A CHORD RATHER THAN A CONCENTRIC CURVE.
2. ALL STATIONS AND OFFSETS FOR R/W BREAKS ARE IN REFERENCE TO THE R/W BASELINE.

232

SEE SHEET NO. 2 FOR OWNERSHIP NAMES, ADDRESSES, AREAS, ETC.

STATE	RIGHT OF WAY	SHEET	TOTAL
		NO.	SHEETS
MONTANA		5	13
R/W ID.		STPS 263-1(32)6	
PROJECT NO.		6141-032-000	

WEST OF MISSOULA-NW

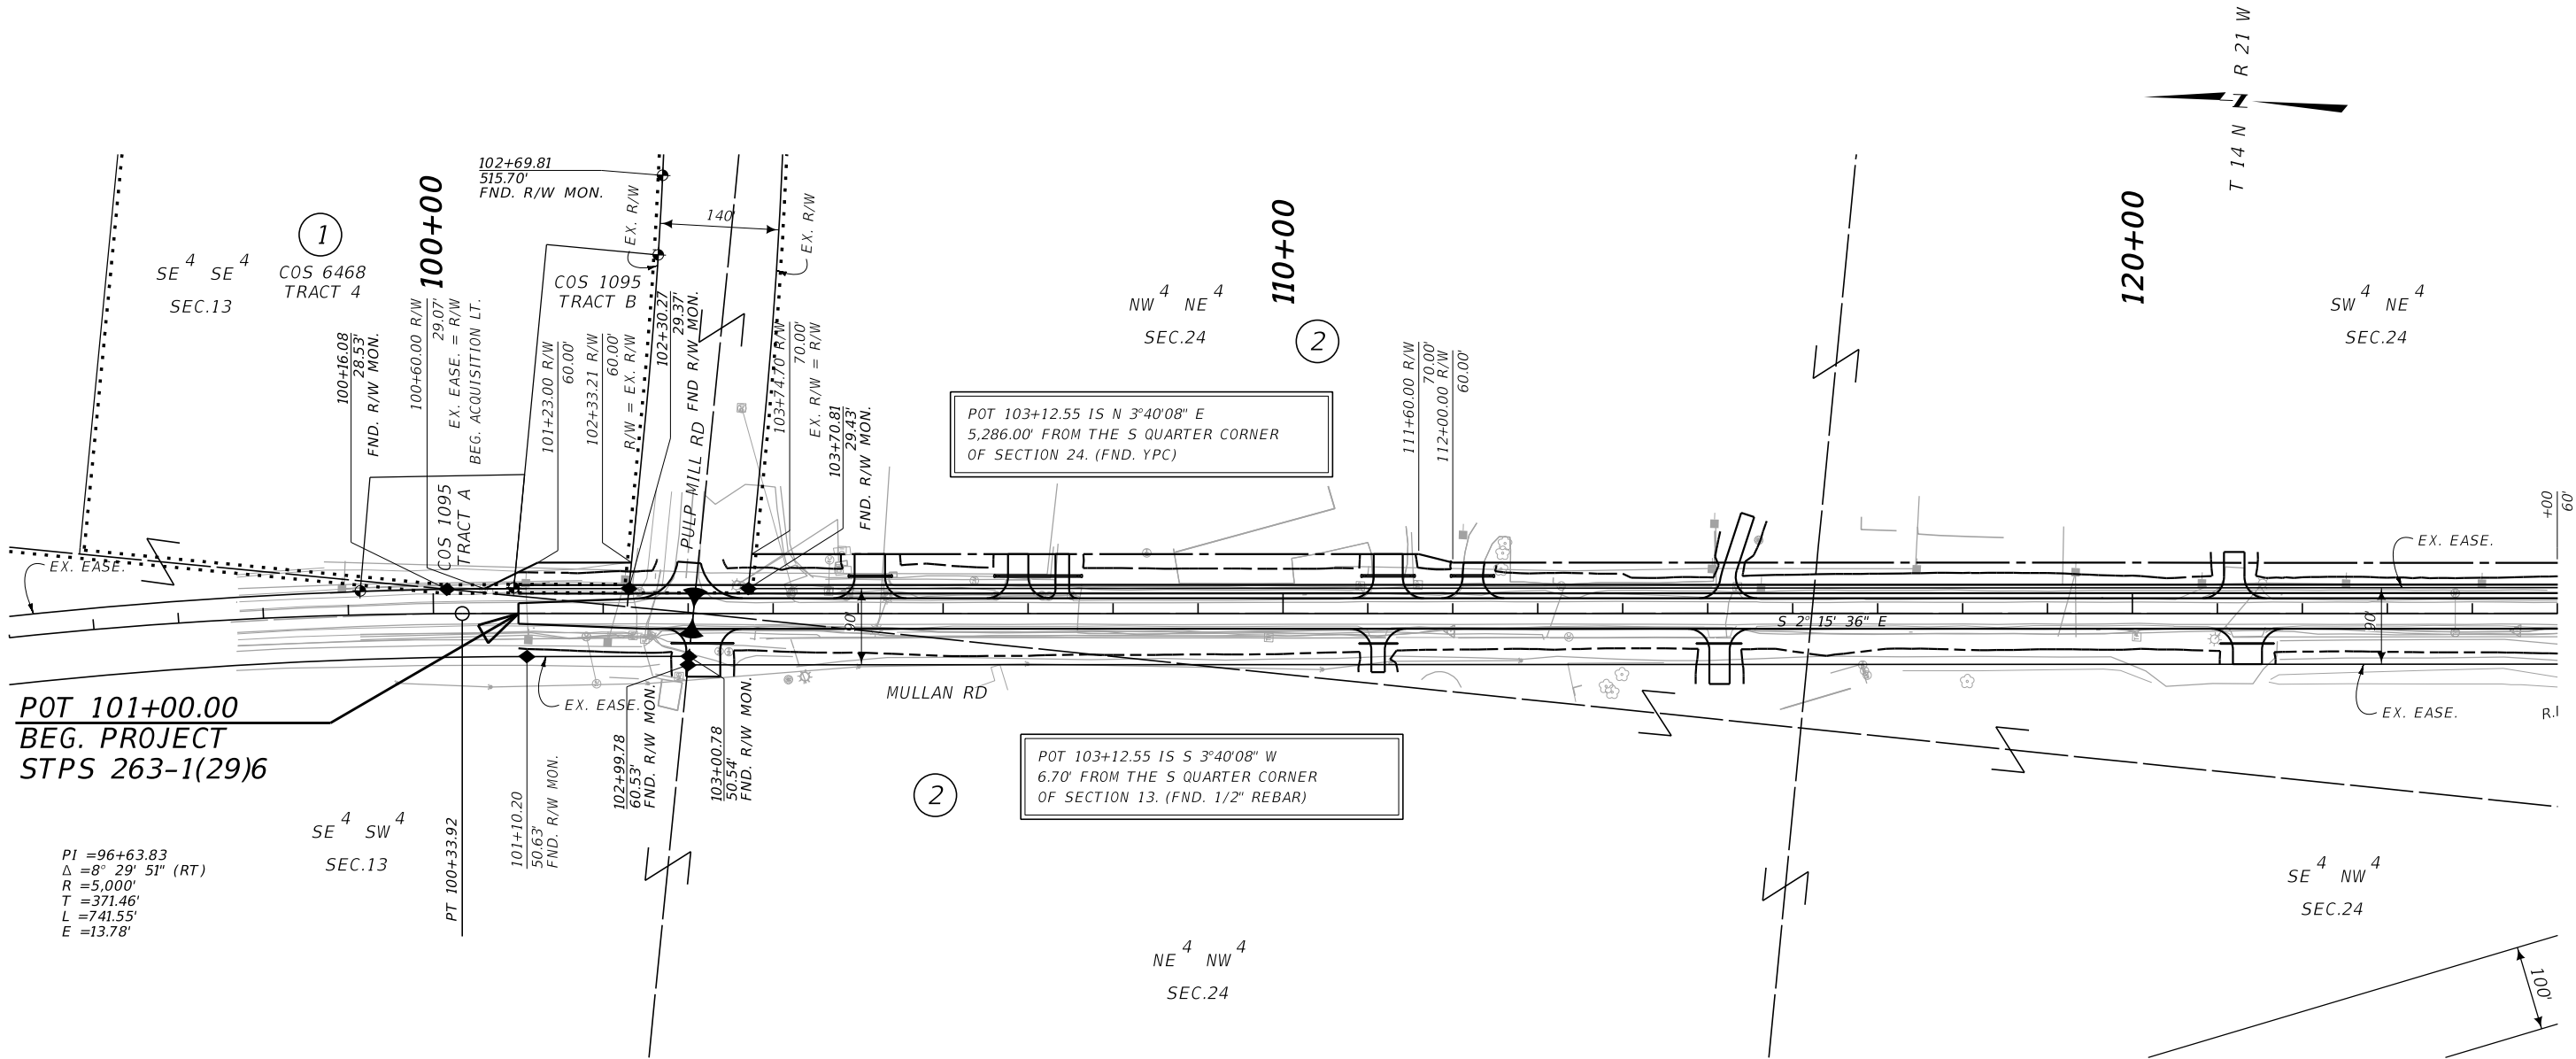

CONSTRUCTION LIMITS	MAP REVISED 8-22-24
CUT SECTION	TOP OF CUT
TOE OF FILL	
	FHWA/MDT APPROVAL
	5/6/2024

3	MONTANA	C:\DGN\6141000\rop\inz01.dgn
2	Department of Transportation	9/16/2024
1		2:31:34 PM CPS - U1757

NOTES:

- THE PROPOSED R/W LINE WHERE A SPIRAL CURVE TRANSITION IS USED IS A CHORD RATHER THAN A CONCENTRIC CURVE.
- ALL STATIONS AND OFFSETS FOR R/W BREAKS ARE IN REFERENCE TO THE R/W BASELINE.

FOR EXISTING R/W RETRACEMENT, SEE
CERTIFICATE OF SURVEY 6502 & 6694

GRID STATE PLANE COORDINATES

THIS IS A STATE PLANE COORDINATE PROJECT. ALL DIMENSIONS, DISTANCES AND AREAS ON THIS PROJECT ARE GRID, EXCEPT FOR THE EXISTING R/W WIDTH DIMENSION, WHICH IS RECORD.
THE COMBINATION SCALE FACTOR IS 0.99924936


MONTANA DEPARTMENT OF TRANSPORTATION	
RIGHT OF WAY PLAN	
MISSOULA COUNTY	
SCALE 1"=100'	
0 50 100 200 300'	

HC2

SEE SHEET NO. 2 FOR OWNERSHIP NAMES, ADDRESSES, AREAS, ETC.

STATE	RIGHT OF WAY	SHEET	TOTAL
		NO.	SHEETS
MONTANA		6	13
R/W ID.		STPS 263-1(32)6	
PROJECT NO.		6141-032-000	

WEST OF MISSOULA-NW

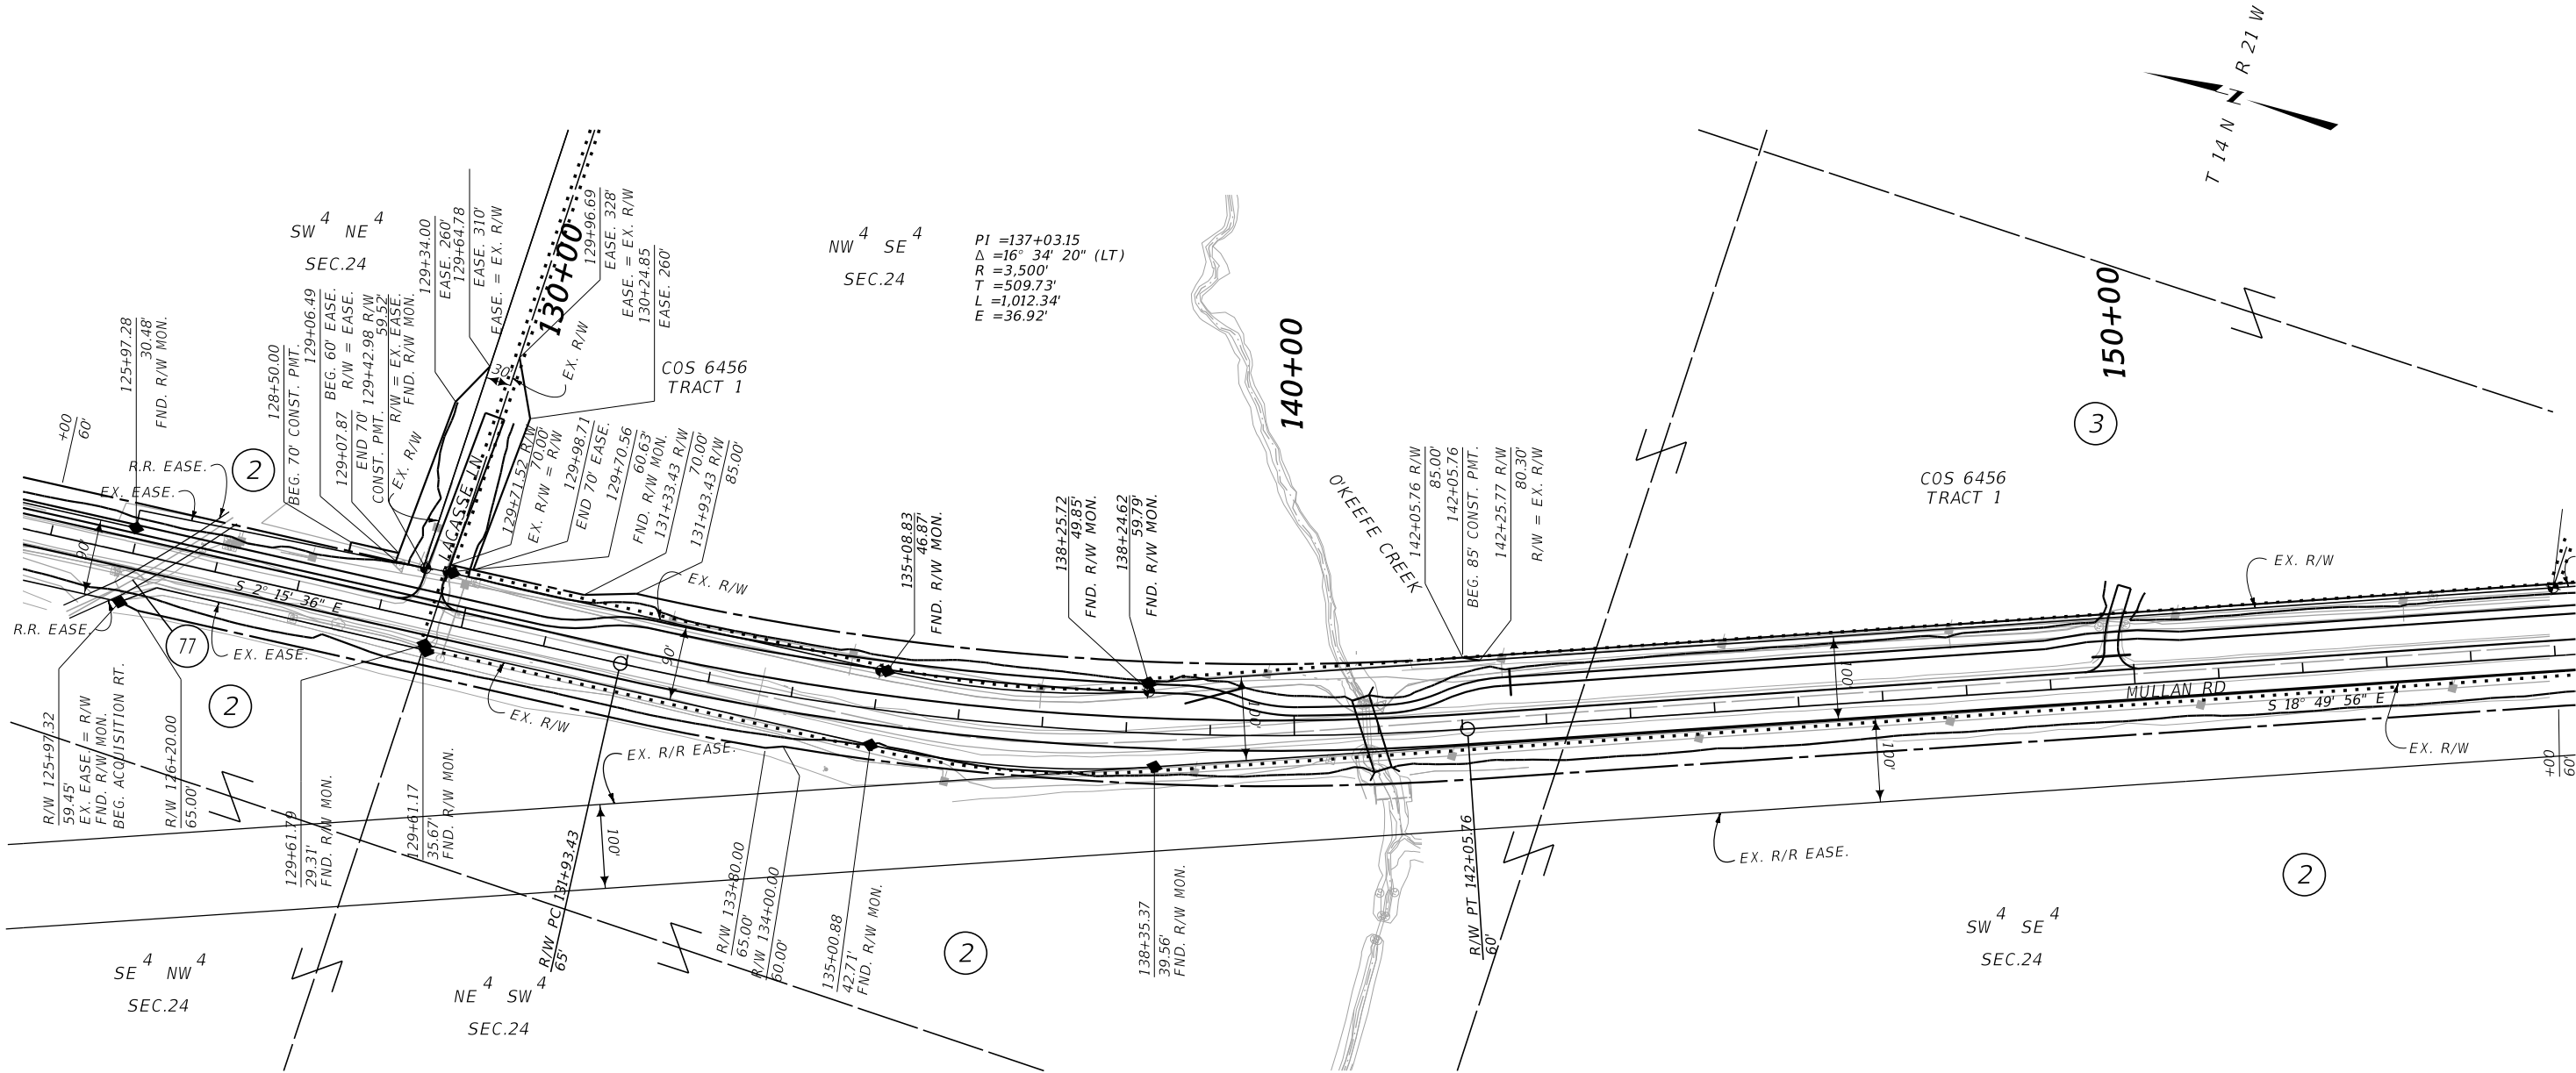

CONSTRUCTION LIMITS		MAP REVISED 8-22-24	
CUT SECTION	TOP OF CUT		
TOE OF FILL			
FHWA/MDT APPROVAL		5/6/2024	
MONTANA Department of Transportation		C:\DGN\6141000\rop\lnz01.dgn	
9/16/2024		2:31:38 PM	
CPS - U1757			

NOTES:

1. THE PROPOSED R/W LINE WHERE A SPIRAL CURVE TRANSITION IS USED IS A CHORD RATHER THAN A CONCENTRIC CURVE.
2. ALL STATIONS AND OFFSETS FOR R/W BREAKS ARE IN REFERENCE TO THE R/W BASELINE.

FOR EXISTING R/W RETRACEMENT, SEE
CERTIFICATE OF SURVEY 6502 & 6694

GRID STATE PLANE COORDINATES

THIS IS A STATE PLANE COORDINATE PROJECT. ALL
DIMENSIONS, DISTANCES AND AREAS ON THIS PROJECT
ARE GRID, EXCEPT FOR THE EXISTING R/W WIDTH
DIMENSION, WHICH IS RECORD.
THE COMBINATION SCALE FACTOR IS 0.99924936



MONTANA DEPARTMENT OF TRANSPORTATION	
RIGHT OF WAY PLAN	
MISSOULA COUNTY	
SCALE 1"=100'	
0 50 100 200 300'	

HC

SEE SHEET NO. 2 FOR OWNERSHIP NAMES, ADDRESSES, AREAS, ETC.

STATE	RIGHT OF WAY	SHEET	TOTAL
		NO.	SHEETS
MONTANA		7	13
R/W ID.		STPS 263-1(32)6	
PROJECT NO.		6141-032-000	

WEST OF MISSOULA-NW

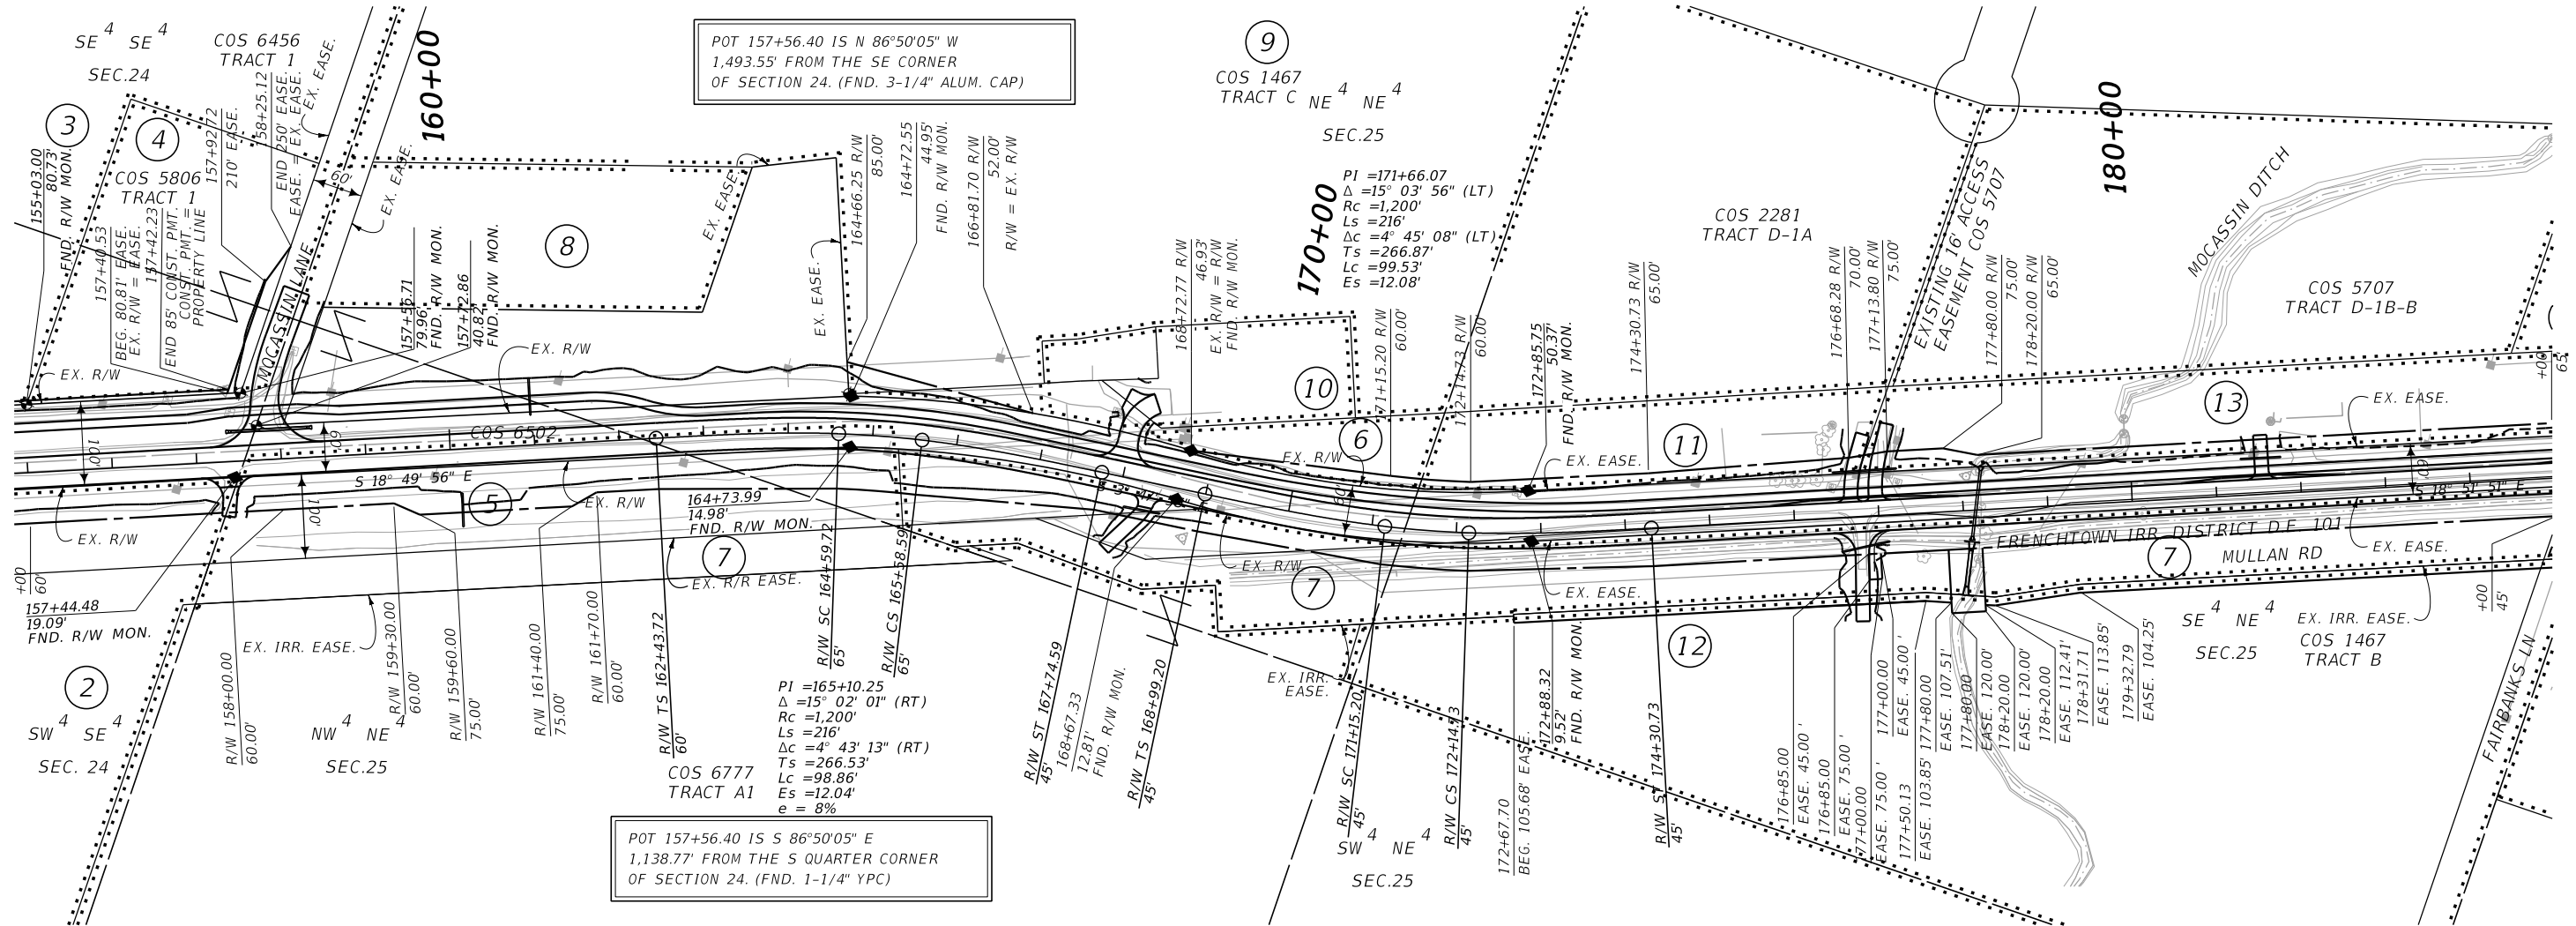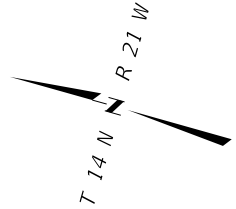

CONSTRUCTION LIMITS		MAP REVISED 8-22-24	
CUT SECTION	TOP OF CUT		
	TOE OF FILL		
FHWA/MDT APPROVAL		5/6/2024	
MONTANA Department of Transportation		C:\DGN\6141000\rop\inz01.dgn	
9/16/2024		2:31:42 PM	
CPS - U1757			

NOTES:

1. THE PROPOSED R/W LINE WHERE A SPIRAL CURVE TRANSITION IS USED IS A CHORD RATHER THAN A CONCENTRIC CURVE.
2. ALL STATIONS AND OFFSETS FOR R/W BREAKS ARE IN REFERENCE TO THE R/W BASELINE.

FOR EXISTING R/W RETRACEMENT, SEE
CERTIFICATE OF SURVEY 6502 & 6694

GRID STATE PLANE COORDINATES

THIS IS A STATE PLANE COORDINATE PROJECT. ALL DIMENSIONS, DISTANCES AND AREAS ON THIS PROJECT ARE GRID, EXCEPT FOR THE EXISTING R/W WIDTH DIMENSION, WHICH IS RECORD.
THE COMBINATION SCALE FACTOR IS 0.99924936


MONTANA DEPARTMENT OF TRANSPORTATION	
RIGHT OF WAY PLAN	
MISSOULA COUNTY	
SCALE 1"=100'	
0 50 100 200 300'	

HC2

SEE SHEET NO. 2 FOR OWNERSHIP NAMES, ADDRESSES, AREAS, ETC.

STATE	RIGHT OF WAY	SHEET	TOTAL
		NO.	SHEETS
MONTANA		8	13
R/W ID.		STPS 263-1(32)6	
PROJECT NO.		6141-032-000	

WEST OF MISSOULA-NW

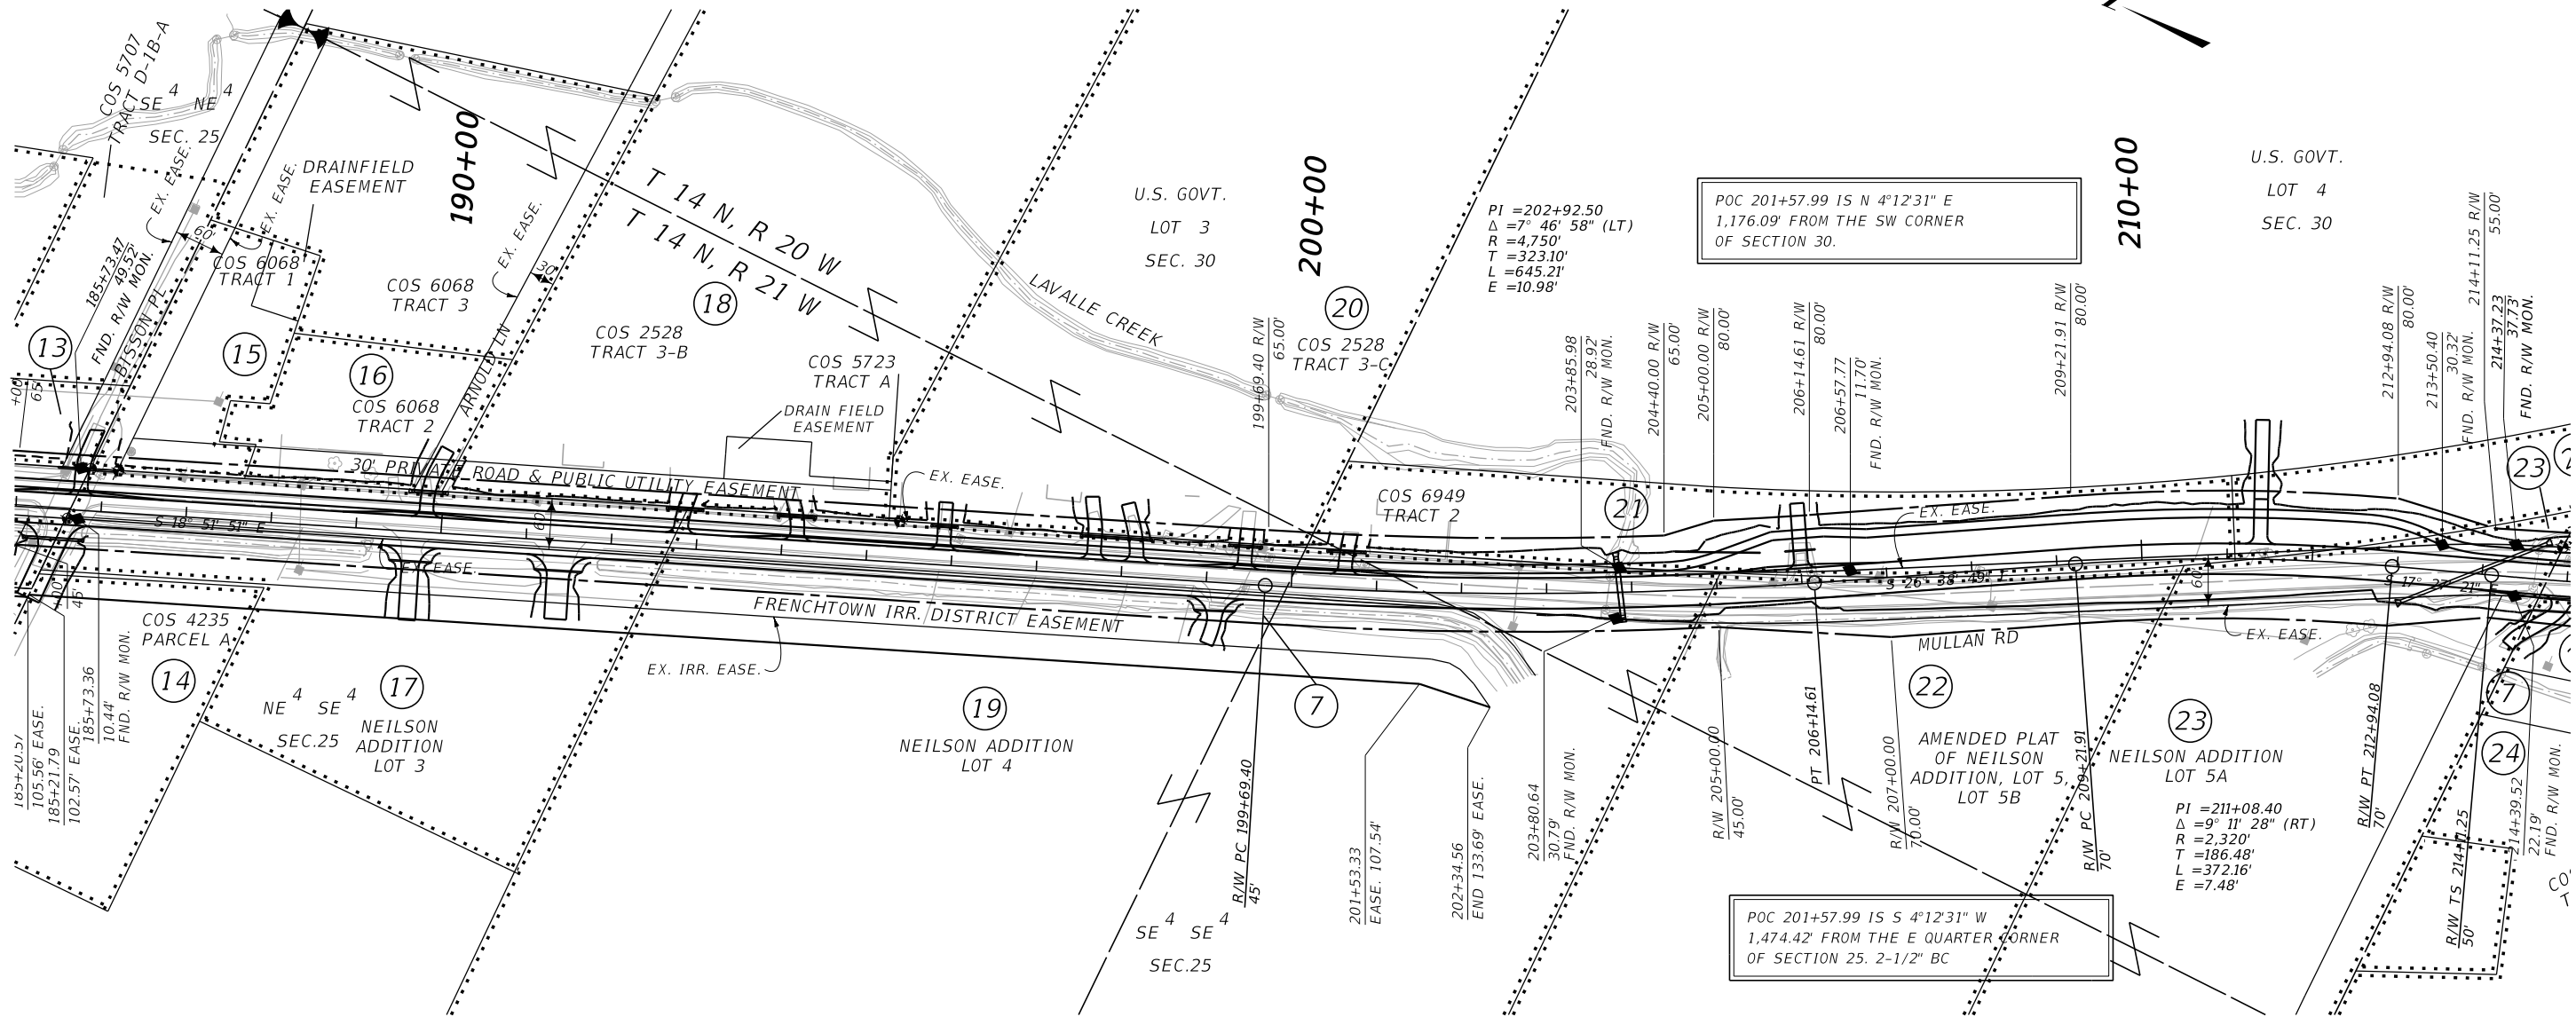

CONSTRUCTION LIMITS		MAP REVISED 8-22-24	
CUT SECTION	TOP OF CUT		
	TOE OF FILL		
FHWA/MDT APPROVAL		5/6/2024	
3		C:\DGN\6141000\rop\inz02.dgn	
2		9/16/2024	
1		2:31:54 PM CPS - U1757	

NOTES:

1. THE PROPOSED R/W LINE WHERE A SPIRAL CURVE TRANSITION IS USED IS A CHORD RATHER THAN A CONCENTRIC CURVE.
2. ALL STATIONS AND OFFSETS FOR R/W BREAKS ARE IN REFERENCE TO THE R/W BASELINE.

FOR EXISTING R/W RETRACEMENT, SEE
CERTIFICATE OF SURVEY 6502 & 6694


GRID STATE PLANE COORDINATES

THIS IS A STATE PLANE COORDINATE PROJECT. ALL DIMENSIONS, DISTANCES AND AREAS ON THIS PROJECT ARE GRID, EXCEPT FOR THE EXISTING R/W WIDTH DIMENSION, WHICH IS RECORD.
THE COMBINATION SCALE FACTOR IS 0.99924936


MONTANA DEPARTMENT OF TRANSPORTATION	
RIGHT OF WAY PLAN	
MISSOULA COUNTY	
SCALE 1"=100'	

STATE	RIGHT OF WAY	SHEET	TOTAL
		NO.	SHEETS
MONTANA		9	13
R/W ID.		STPS 263-1(32)6	
PROJECT NO.		6141-032-000	

WEST OF MISSOULA-NW

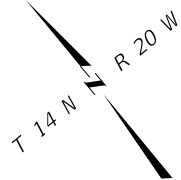

SEE SHEET NO. 2-3 FOR OWNERSHIP NAMES, ADDRESSES, AREAS, ETC.

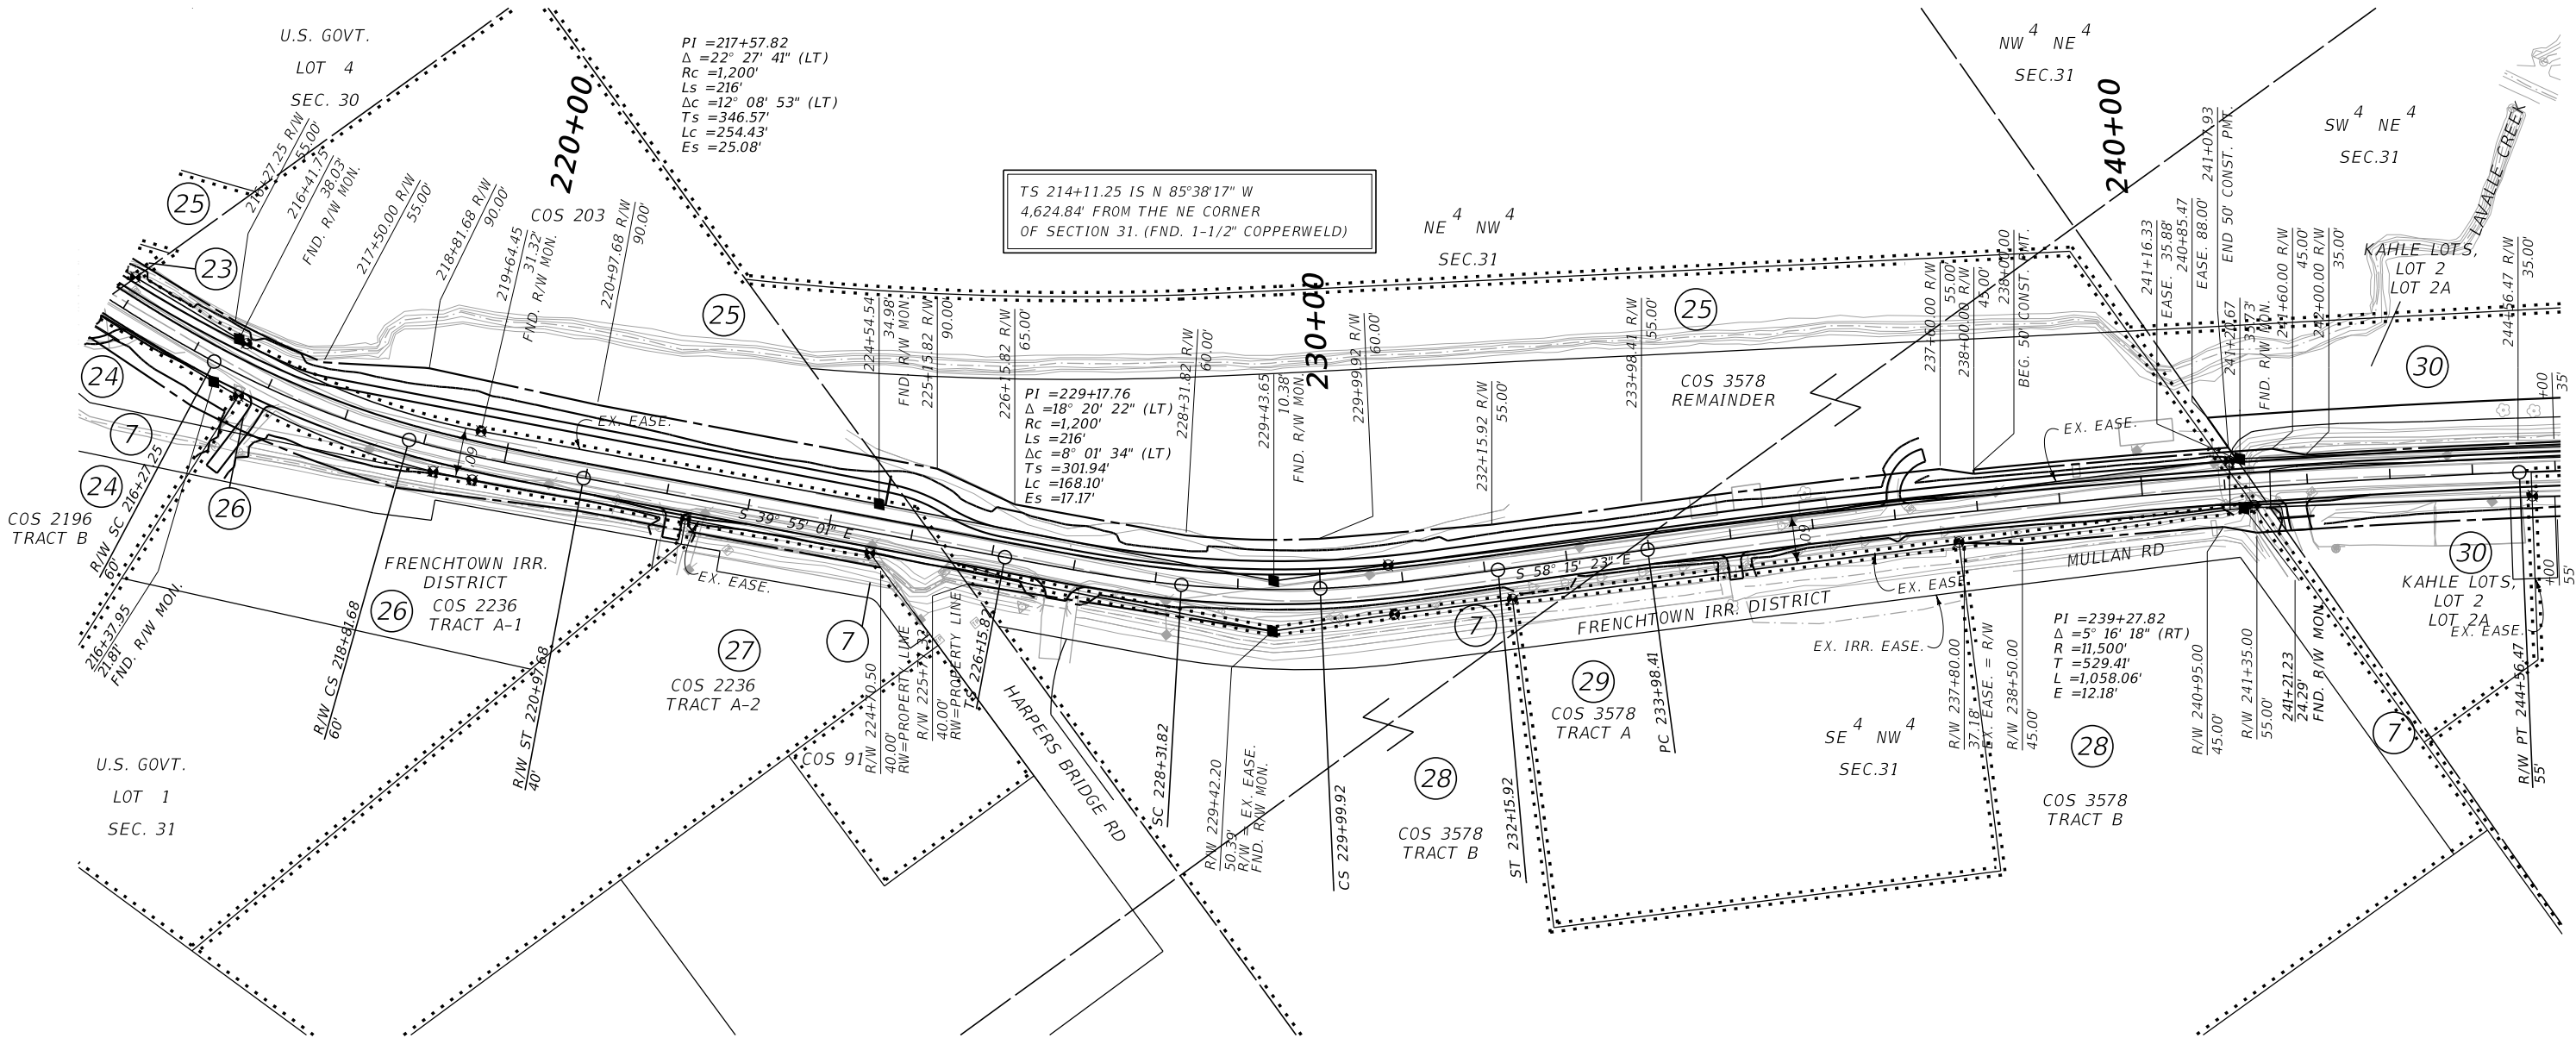

HC2

CONSTRUCTION LIMITS	MAP REVISED
CUT SECTION	TOP OF CUT
TOE OF FILL	
	FHWA/MDT APPROVAL
	5/6/2024

3	MONTANA	C:\DGN\6141000\rop\Inz02.dgn
2	Department of Transportation	9/16/2024
1		2:31:58 PM CPS - U1757

NOTES:

1. THE PROPOSED R/W LINE WHERE A SPIRAL CURVE TRANSITION IS USED IS A CHORD RATHER THAN A CONCENTRIC CURVE.
2. ALL STATIONS AND OFFSETS FOR R/W BREAKS ARE IN REFERENCE TO THE R/W BASELINE.

FOR EXISTING R/W RETRACEMENT, SEE
CERTIFICATE OF SURVEY 6502 & 6694

GRID STATE PLANE COORDINATES

THIS IS A STATE PLANE COORDINATE PROJECT. ALL
DIMENSIONS, DISTANCES AND AREAS ON THIS PROJECT
ARE GRID, EXCEPT FOR THE EXISTING R/W WIDTH
DIMENSION, WHICH IS RECORD.
THE COMBINATION SCALE FACTOR IS 0.99924936


MONTANA DEPARTMENT OF TRANSPORTATION	
RIGHT OF WAY PLAN	
MISSOULA COUNTY	
SCALE 1"=100'	
0 50 100 200 300'	

HC

STATE	RIGHT OF WAY	SHEET	TOTAL
		NO.	SHEETS
MONTANA		10	13
R/W ID.		STPS 263-1(32)6	
PROJECT NO.		6141-032-000	

SEE SHEET NO. 2-3 FOR OWNERSHIP NAMES, ADDRESSES, AREAS, ETC.

WEST OF MISSOULA-NW

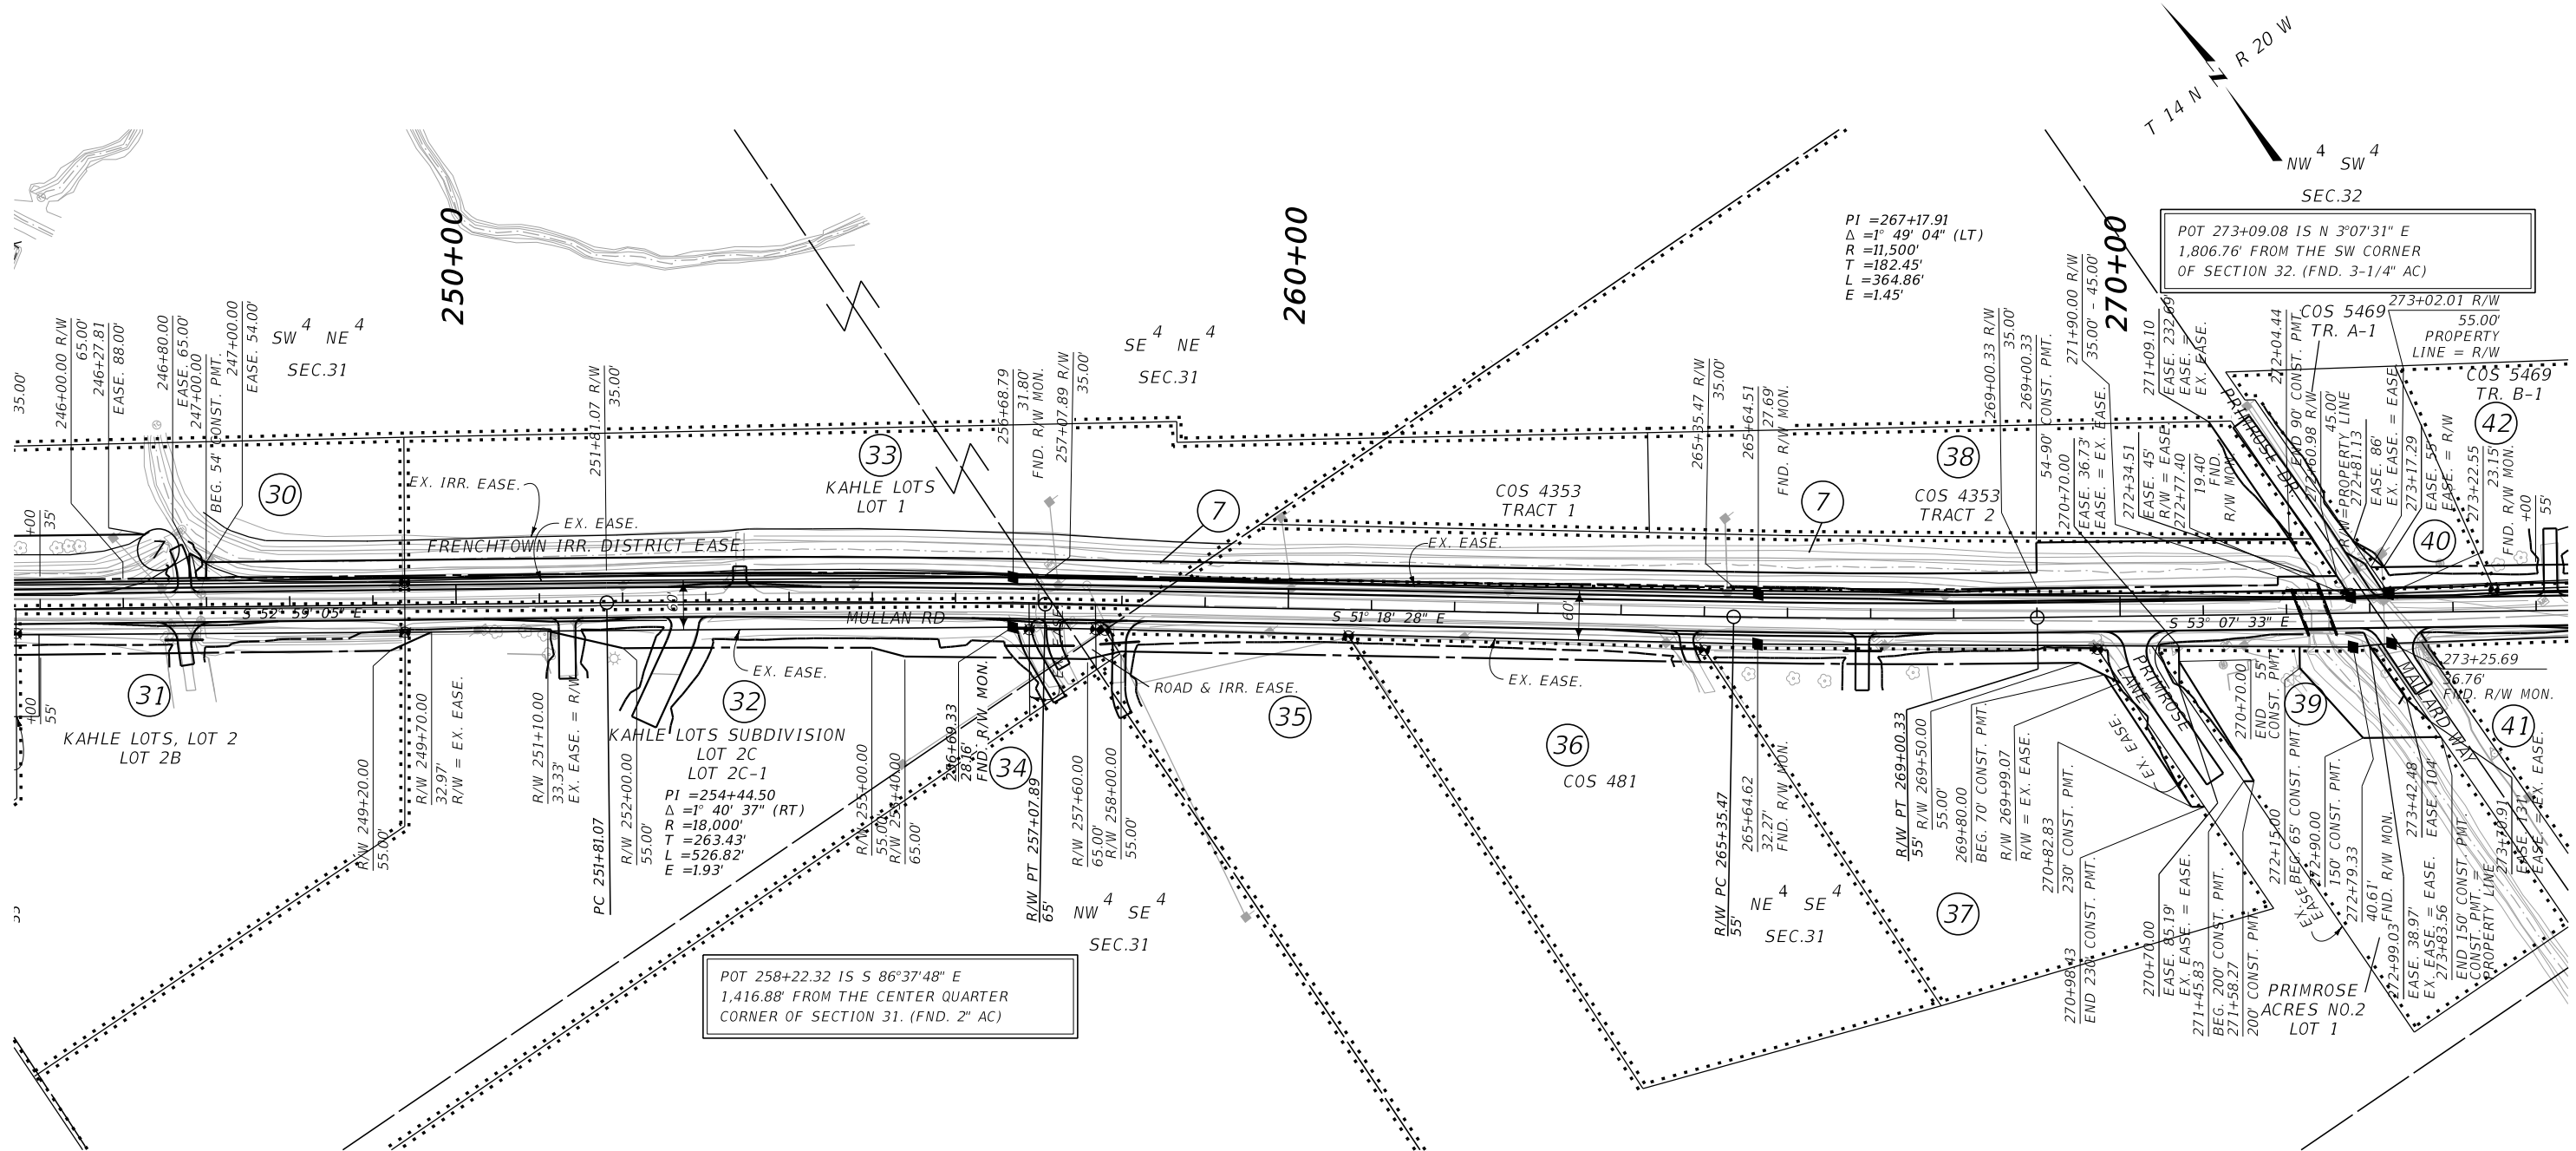

CONSTRUCTION LIMITS	MAP REVISED 8-22-24
CUT SECTION	TOP OF CUT
TOE OF FILL	
	FHWA/MDT APPROVAL
	5/6/2024

3		MONTANA	C:\DGN\6141000\rop\Inz02.dgn
2		Department of Transportation	9/16/2024
1			2:32:02 PM CPS - U1757

- NOTES:
1. THE PROPOSED R/W LINE WHERE A SPIRAL CURVE TRANSITION IS USED IS A CHORD RATHER THAN A CONCENTRIC CURVE.
 2. ALL STATIONS AND OFFSETS FOR R/W BREAKS ARE IN REFERENCE TO THE R/W BASELINE.

FOR EXISTING R/W RETRACEMENT, SEE
CERTIFICATE OF SURVEY 6502 & 6694

GRID STATE PLANE COORDINATES

THIS IS A STATE PLANE COORDINATE PROJECT. ALL DIMENSIONS, DISTANCES AND AREAS ON THIS PROJECT ARE GRID, EXCEPT FOR THE EXISTING R/W WIDTH DIMENSION, WHICH IS RECORD.
THE COMBINATION SCALE FACTOR IS 0.99924936

MONTANA DEPARTMENT OF TRANSPORTATION

RIGHT OF WAY PLAN

MISSOULA COUNTY


SCALE 1"=100'

HC2

SEE SHEET NO. 3-4 FOR OWNERSHIP NAMES, ADDRESSES, AREAS, ETC.

STATE	RIGHT OF WAY	SHEET	TOTAL
		NO.	SHEETS
MONTANA		11	13
R/W ID.		STPS 263-1(32)6	
PROJECT NO.		6141-032-000	

WEST OF MISSOULA-NW

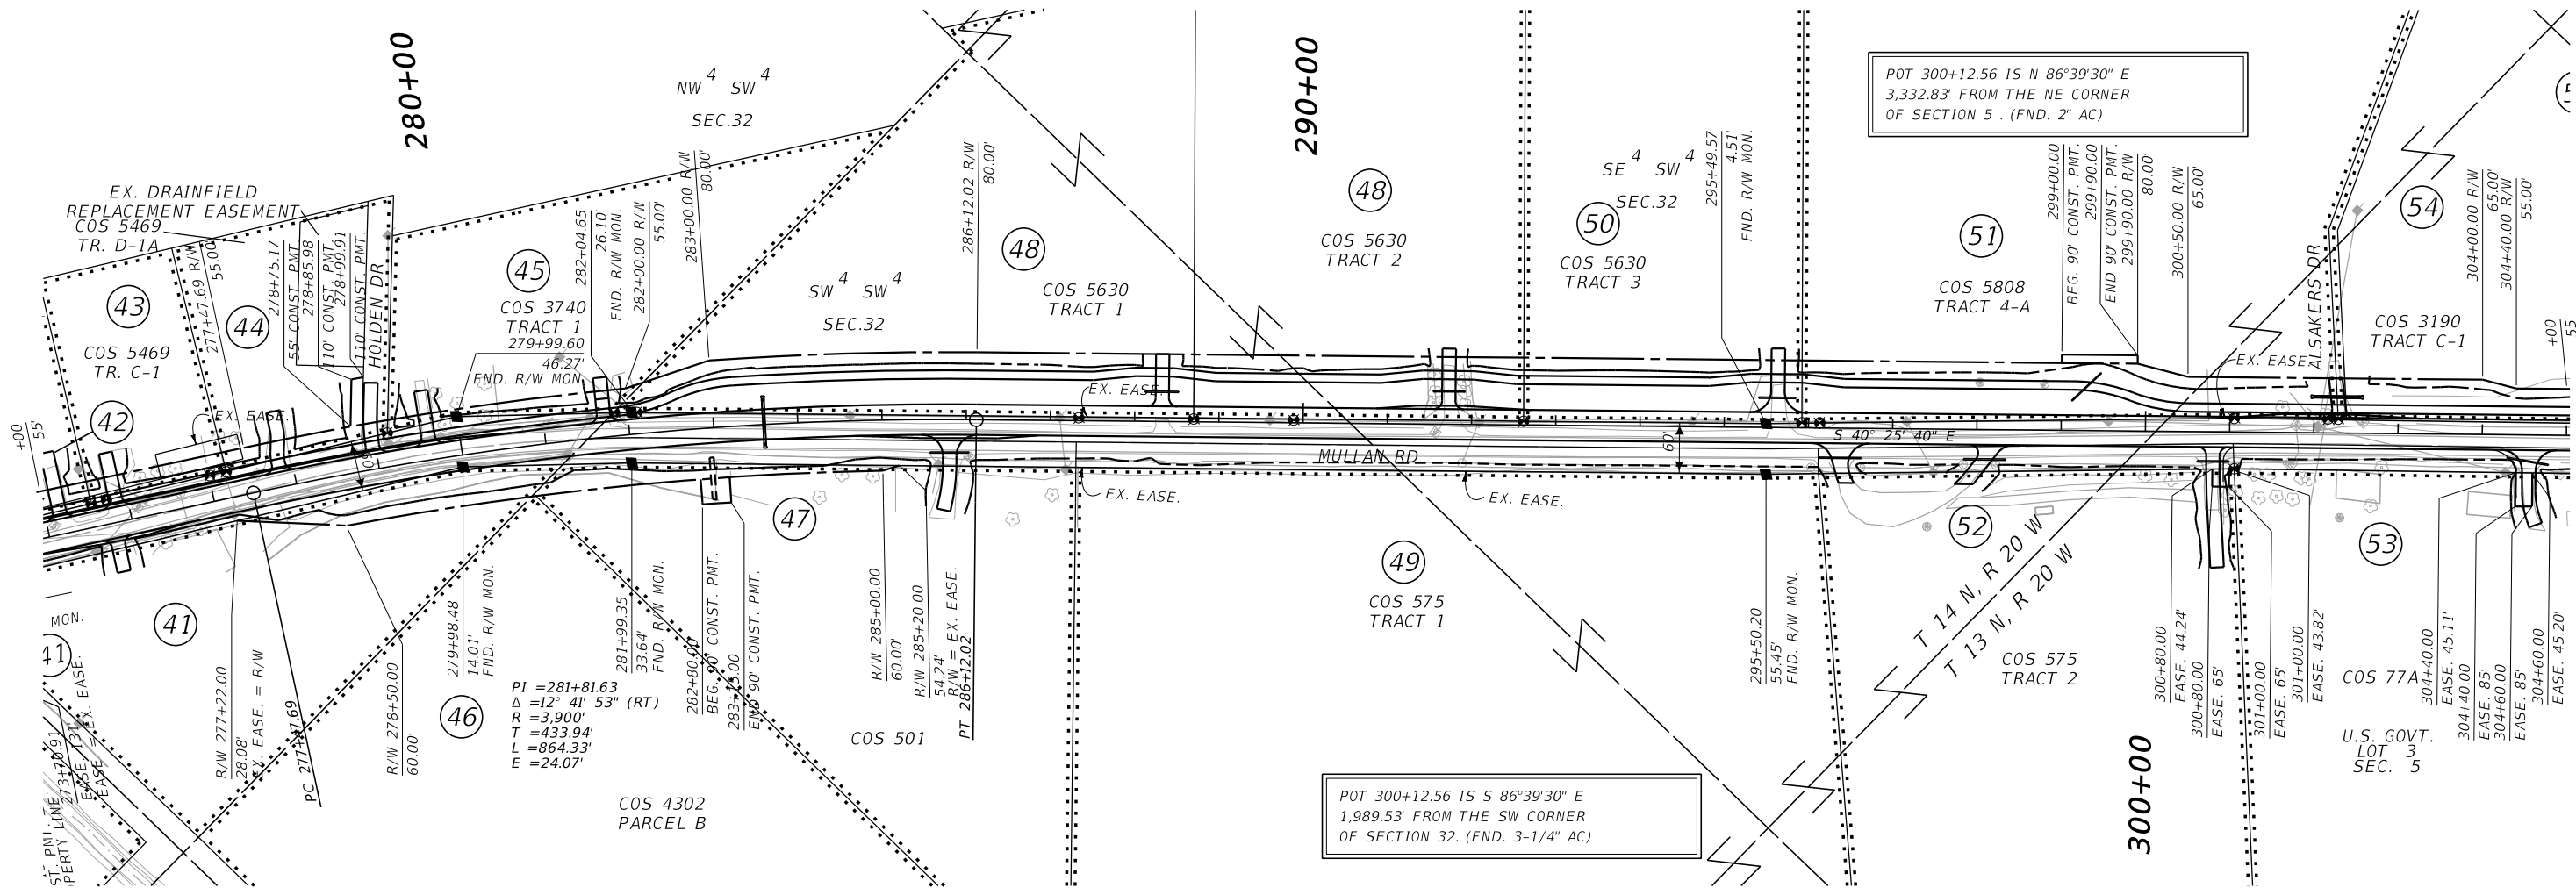

CONSTRUCTION LIMITS		MAP REVISED 8-22-24	
CUT SECTION	TOP OF CUT		
TOE OF FILL			
		FHWA/MDT APPROVAL	
		5/6/2024	
3		C:\DGN\6141000\rop\inz03.dgn	
2		9/16/2024	
1		2:32:14 PM CPS - U1757	

NOTES:

1. THE PROPOSED R/W LINE WHERE A SPIRAL CURVE TRANSITION IS USED IS A CHORD RATHER THAN A CONCENTRIC CURVE.
2. ALL STATIONS AND OFFSETS FOR R/W BREAKS ARE IN REFERENCE TO THE R/W BASELINE.

FOR EXISTING R/W RETRACEMENT, SEE
CERTIFICATE OF SURVEY 6502 & 6694

GRID STATE PLANE COORDINATES

THIS IS A STATE PLANE COORDINATE PROJECT. ALL
DIMENSIONS, DISTANCES AND AREAS ON THIS PROJECT
ARE GRID, EXCEPT FOR THE EXISTING R/W WIDTH
DIMENSION, WHICH IS RECORD.
THE COMBINATION SCALE FACTOR IS 0.99924936



MONTANA DEPARTMENT OF TRANSPORTATION	
RIGHT OF WAY PLAN	
MISSOULA COUNTY	
SCALE 1"=100'	

HC2

SEE SHEET NO. 4 FOR OWNERSHIP NAMES, ADDRESSES, AREAS, ETC.

STATE	RIGHT OF WAY	SHEET	TOTAL
		NO.	SHEETS
MONTANA		13	13
R/W ID.		STPS 263-1(32)6	
PROJECT NO.		6141-032-000	

WEST OF MISSOULA-NW

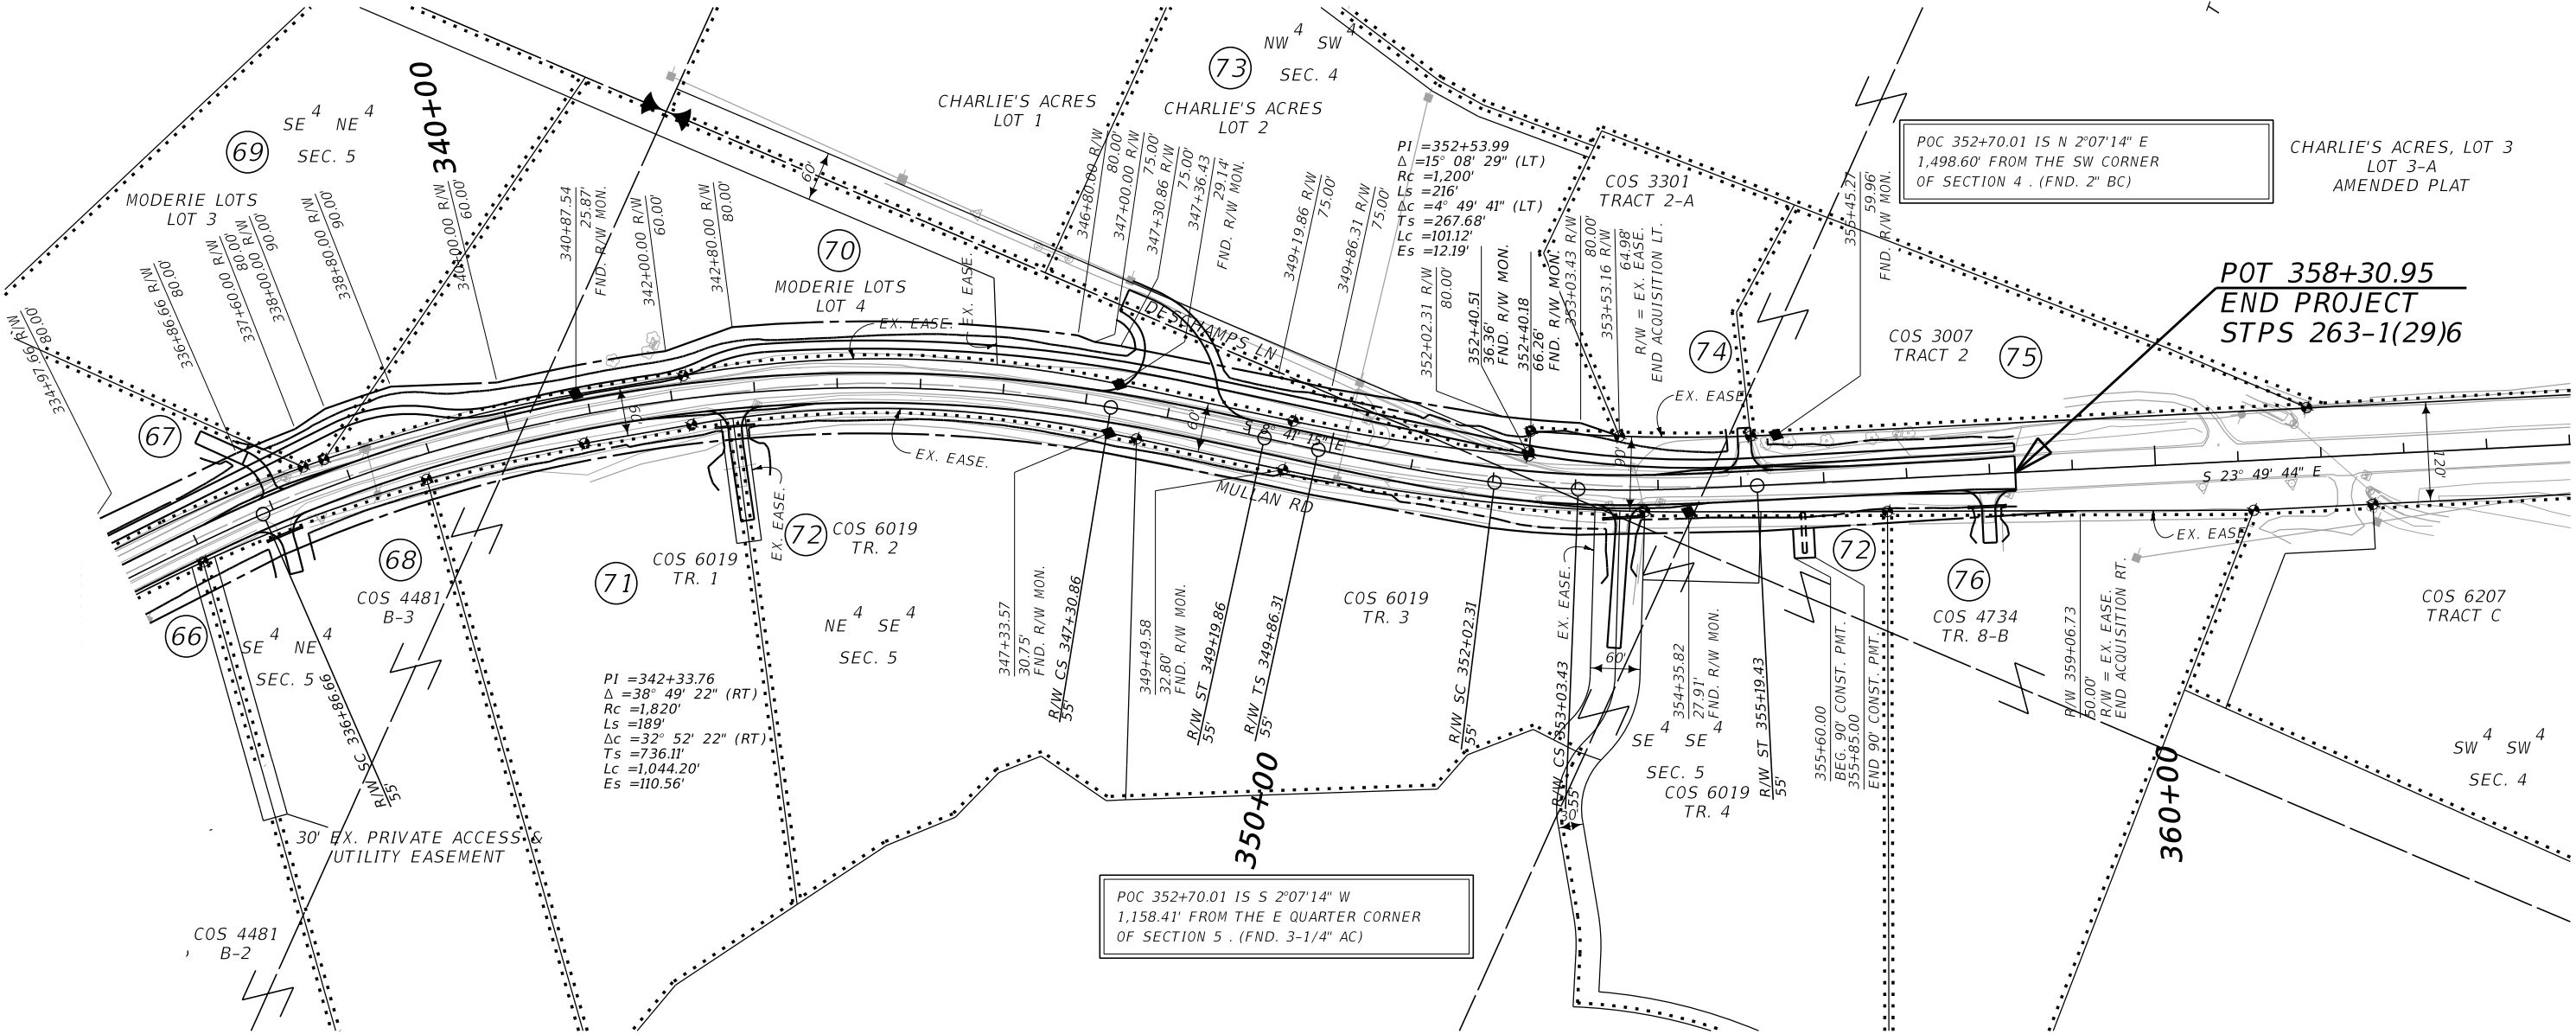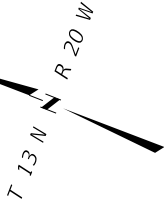

POT 358+30.95
END PROJECT
STPS 263-1(29)6

POC 352+70.01 IS S 2°07'14" W
1,158.41' FROM THE E QUARTER CORNER
OF SECTION 5. (FND. 3-1/4" AC)

POC 352+70.01 IS N 2°07'14" E
1,498.60' FROM THE SW CORNER
OF SECTION 4. (FND. 2" BC)

CONSTRUCTION LIMITS	MAP REVISED 8-22-24
CUT SECTION	TOP OF CUT
TOE OF FILL	
	FHWA/MDT APPROVAL
	5/6/2024

3	MONTANA	C:\DGN\6141000\rop\inz03.dgn
2	Department of Transportation	9/16/2024
1		2:32:22 PM CPS - U1757

- NOTES:
1. THE PROPOSED R/W LINE WHERE A SPIRAL CURVE TRANSITION IS USED IS A CHORD RATHER THAN A CONCENTRIC CURVE.
 2. ALL STATIONS AND OFFSETS FOR R/W BREAKS ARE IN REFERENCE TO THE R/W BASELINE.

FOR EXISTING R/W RETRACEMENT, SEE
CERTIFICATE OF SURVEY 6502 & 6694

GRID STATE PLANE COORDINATES

THIS IS A STATE PLANE COORDINATE PROJECT. ALL DIMENSIONS, DISTANCES AND AREAS ON THIS PROJECT ARE GRID, EXCEPT FOR THE EXISTING R/W WIDTH DIMENSION, WHICH IS RECORD.
THE COMBINATION SCALE FACTOR IS 0.99924936

MONTANA DEPARTMENT OF TRANSPORTATION
RIGHT OF WAY PLAN
MISSOULA COUNTY

SCALE 1"=100'

0 50 100 200 300'