


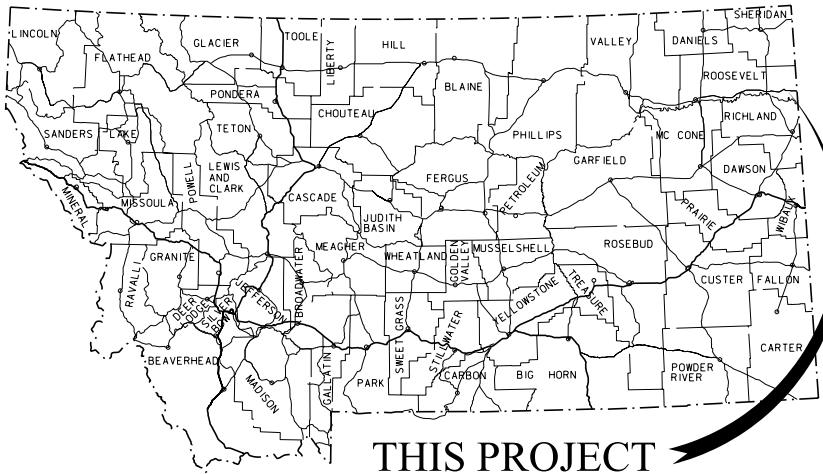

MONTANA DEPARTMENT OF TRANSPORTATION

STATE	RIGHT OF WAY	SHEET NO.	TOTAL SHEETS
MONTANA		1	19
R/W ID.		NH 1-10(67)659	
PROJECT NO.		6388-067-001	

BAINVILLE-EAST (PE II)

RIGHT OF WAY PLAN FEDERAL AID PROJECT NH 1-10(67)659 BAINVILLE-EAST (PE II) ROOSEVELT COUNTY

LENGTH 8.1 MILES

SEE SHEET NO. 2 & 3 FOR OWNERSHIP NAMES, ADDRESSES, AREAS, ETC.


PLAN LEGEND

PROPOSED RIGHT OF WAY LINE	---
EXISTING RIGHT OF WAY LINE	---
RAILROAD RIGHT OF WAY LINE	---
RIGHT OF WAY BASELINE	---
STK'D CENTERLINE	---
SECTION LINE	---
OWNERSHIP BOUNDARY	---
FULL ACCESS CONTROL	AG AG
LIMITED ACCESS CONTROL	/// ///
EXISTING ACCESS CONTROL	/// ///
PRESENT TRAVELED WAY (P.T.W.)	---
FENCE LINE	---
EXISTING GUARDRAIL	---
PROPOSED GUARDRAIL	---
GATE IN FENCE	---
CATTLE GUARD: EXIST. - PROPOSED	---
SECTION CORNER	FOUND UNFOUND
1/4 SECTION CORNER	FOUND UNFOUND
CLOSING CORNER	FOUND UNFOUND
MEANDER CORNER	FOUND UNFOUND
CENTER OF SECTION	FOUND UNFOUND
1/16 SECTION CORNER FOUND	FOUND UNFOUND
RIGHT OF WAY MONUMENT	FOUND CALCULATED
PROPERTY CORNER PIN	FOUND CALCULATED
POWER POLE IN PLACE	---
TELEPHONE POLE IN PLACE	---
TELEGRAPH POLE IN PLACE	---
LIGHT POLE	---
PROPOSED CULVERT	---
EXISTING CULVERT	---
OUTLET DITCH	---
INLET DITCH	---
EXISTING DITCH	---
CHANNEL CHANGES	CH. CH.
DITCH BLOCK	---
RIPRAP	---
BRIDGES	---
RAILROADS	---
PARCEL NUMBERS	---
APPROACH: EXIST.-PROPOSED	---



ASSOCIATED PROJECTS
NH-MT 1-10(63)659 P.E.

RELATED PROJECTS
F-84(22) FAP 84-J S 180(1) F-84(27) NH 1-10(59)656

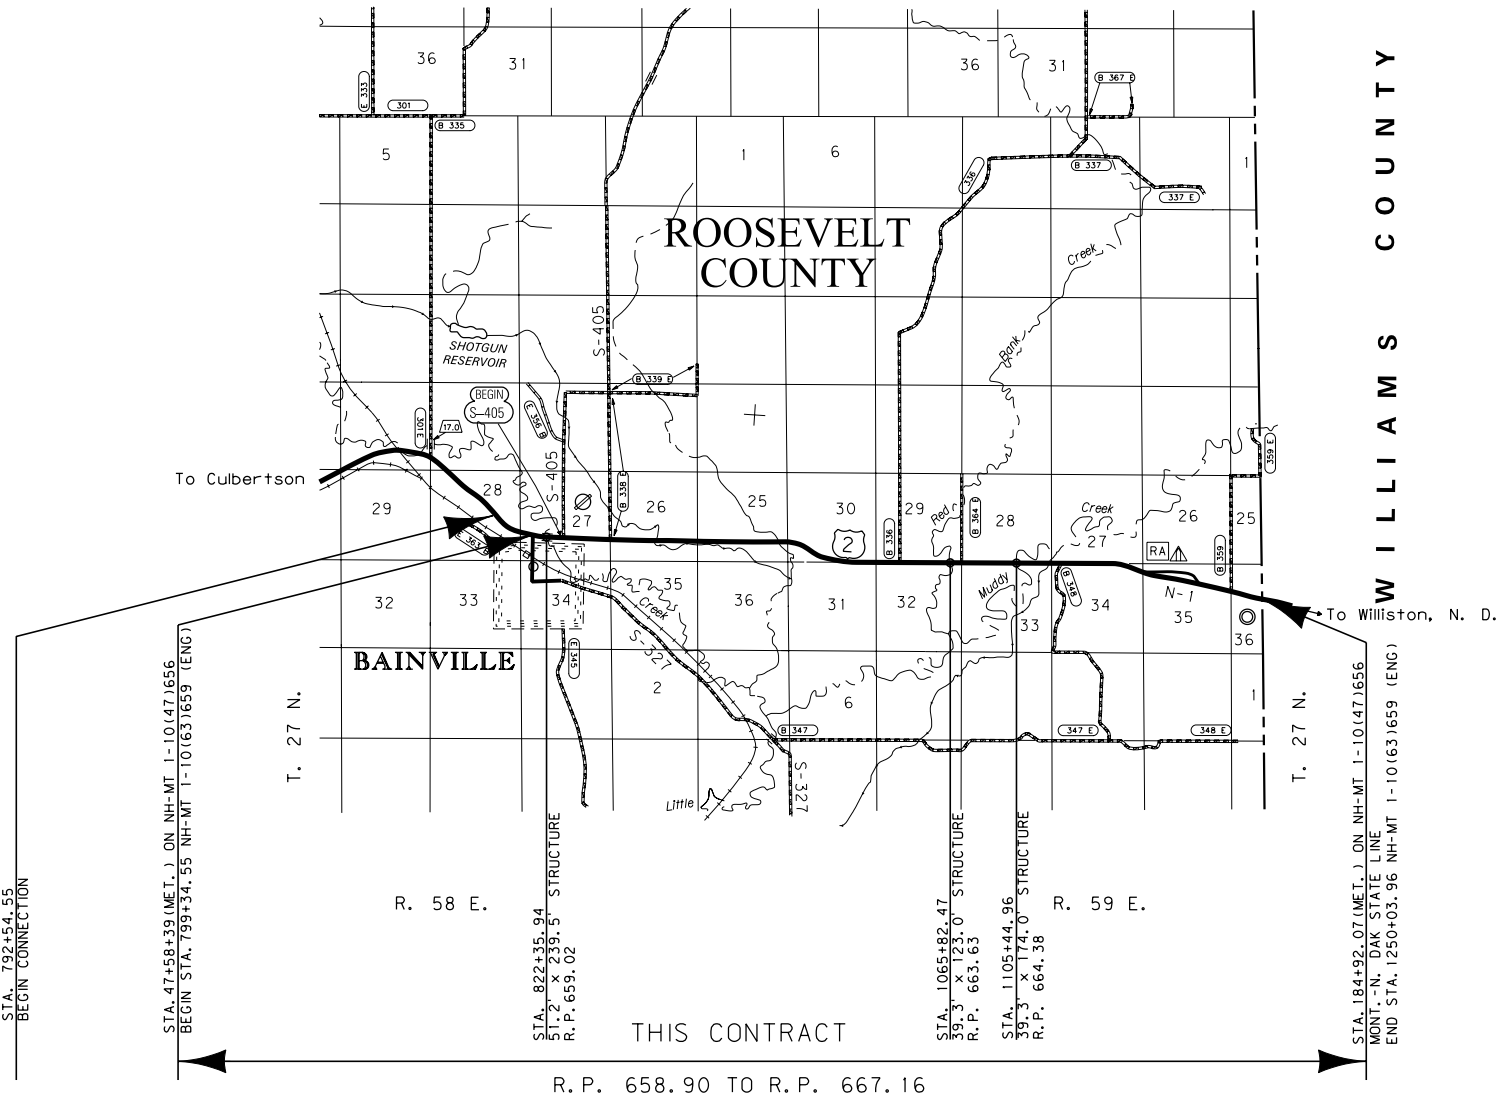

AN ACCESS CONTROLLED FACILITY

ACCESS CONTROL RESOLUTION IS RECORDED
IN DOCUMENT #384166 MISC
OFFICIAL RECORDS OF ROOSEVELT COUNTY, MONTANA.

THIS CONTRACT

R. P. 658.90 TO R. P. 667.16

GRID STATE PLANE COORDINATES

THIS IS A STATE PLANE COORDINATE PROJECT. ALL DIMENSIONS, DISTANCES AND AREAS ON THIS PROJECT ARE GRID, EXCEPT FOR THE EXISTING R/W WIDTH DIMENSION, WHICH IS RECORD.
THE COMBINATION SCALE FACTOR IS 0.99949491

CONSTRUCTION LIMITS	MAP REVISED
CUT SECTION	---
TRANSITION	---
TOE OF FILL	---
BACKSLOPE LIMITS	---
INCLUDE ROUNDING	---
FHWA/MDT APPROVAL 12/14/10	

3	MDTA MONTANA DEPARTMENT OF TRANSPORTATION	c:\dgn\6388001\rot\01.dgn
2		8/17/2012
1		4:37:00 PM CPS - U1349

OWNERSHIP											STATE	RIGHT OF WAY		SHEET NO.	TOTAL SHEETS	
PARCEL	NAME	ADDRESS	TOTAL AREA	GROSS R/W AREA	EX. EASE. AREA	NET AREA	REMAINDER		CONST. PMT. AREA	EASEMENT AREA	SHEET NO.	MONTANA		2	19	
							LEFT	RIGHT					R/W ID.	NH 1-10(67)659		
													PROJECT NO.	6388-067-001		
1	LINDA GRANLEY, PERSONAL REPRESENTATIVE OF THE ESTATE OF LLOYD S. GRANLEY, DECEASED	PO BOX 41, BAINVILLE, MT 59212	ACCESS	CONTROL ONLY							4		BAINVILLE-EAST (PE II)			
2	LINDA GRANLEY, PERSONAL REPRESENTATIVE OF THE ESTATE OF LLOYD S. GRANLEY, DECEASED	PO BOX 41, BAINVILLE, MT 59212	ACCESS	CONTROL ONLY							4		RIGHT-OF-WAY COORDINATE ASCII FILES			
1, 2	COMBINATION PARCEL		ACCESS	CONTROL ONLY							4		R/W BREAK COORDS: 6388001BRKF01.TXT			
2.1	DAVE GRANLEY, o/k/a DAVE A	PO BOX 102, BAINVILLE, MT 59212	160.00+ AC	0.02 AC		0.02 AC					4, 5		R/W BASELINE COORDS: 6388001ROBASFO1.TXT			
3	DELETED												ALL FILES ARE LOCATED ON THE CADD SERVER IN THE RO DIRECTORY, UNDER PROJECT: 6388001			
4	PROCORE LOGISTICS INC., A DELAWARE CORPORATION	SUITE 701A, 505 2ND STREET SW CALGARY, ALBERTA CANADA T2P1N8	ACCESS	CONTROL ONLY							4					
4.1	DAVE GRANLEY, o/k/a DAVE A. GRANLEY	PO BOX 102, BAINVILLE, MT 59212	ACCESS	CONTROL ONLY							4, 5					
2.1, 4.1	COMBINATION PARCEL			0.02 AC		0.02 AC					4, 5					
5	DANIEL M. VALLEVIK, OREN A. VALLEVIK AND GRACE DELLING	c/o GRACIE'S BAR & CASINO, PO BOX 38 BAINBILLE, MT 59212	ACCESS	CONTROL ONLY							5		# INCLUDES 2.72 AC WHICH CONSTITUTES PART OF AN EASEMENT FOR IRRIGATION PURPOSES IN THE NAME OF DNRC.			
6	DANIEL M. VALLEVIK, OREN A. VALLEVIK AND GRACE DELLING	c/o GRACIE'S BAR & CASINO, PO BOX 38 BAINVILLE, MT 59212	ACCESS	CONTROL ONLY							5		## INCLUDES 0.22 AC WHICH CONSTITUTES PART OF AN EASEMENT FOR IRRIGATION PURPOSES IN THE NAME OF DNRC.			
5, 6	COMBINATION PARCEL		ACCESS	CONTROL ONLY							5					
7	WARREN'S WELCOME STOP, INC.	4386 OLD HIGHWAY 10, ROSEBUD, MT 59347	ACCESS	CONTROL ONLY							5					
8	TERRIE R. TURBIVILLE o/k/a TERRIE TURBIVILLE	5868 ROAD 1007, BAINVILLE, MT 59212	40.00 AC	0.32 AC		0.32 AC					5					
9	RUTH H. SMITH	RUTH SMITH, c/o DOUG SMITH, 6047 ROAD 1011, BAINVILLE, MT 59212	ACCESS	CONTROL ONLY							5					
10	DRY PRAIRIE RURAL WATER AUTHORITY	PO BOX 577, CULBERTSON, MT 59218	ACCESS	CONTROL ONLY							5					
11	DALE BERWICK AND PEARL BERWICK	PO BOX 33, BAINVILLE, MT 59212	160.00+ AC	1.53 AC		1.53 AC					5, 6					
12	JOYCE SCHMID	3020 CASCADE AVE NW, EAST WENATCHEE, WA 98802	ACCESS	CONTROL ONLY							5, 6					
13	LAWRENCE DAVID ROMO, DALE WARREN ROMO, LELAND JAY ROMO, AND ALAN CURT ROMO, A CO-PARTNERSHIP, d/b/a ROMO BROTHERS	PO BOX 36, BAINVILLE, MT 59212	160.00+ AC	# 17.44 AC		# 17.44 AC			1.84 AC	## 4.00 AC	6-9					
14	LAWRENCE DAVID ROMO, DALE WARREN ROMO, LELAND JAY ROMO, AND ALAN CURT ROMO, A CO-PARTNERSHIP, d/b/a ROMO BROTHERS	PO BOX 36, BAINVILLE, MT 59212	ACCESS	CONTROL ONLY							6-8					
13, 14	COMBINATION PARCEL			# 17.44 AC		# 17.44 AC			1.84 AC	## 4.00 AC	6-9					
15	STATE OF MONTANA, DNRC	1424 9TH AVE, PO BOX 201601, HELENA, MT 59620	FOR NEGOTIATIONS ONLY								7-9					
16	MARK E. PACOVSKY, MIKE L. PACOVSKY AND TERESA L. STOCKFORD	546 US HWY 2, BAINVILLE, MT 59212 4 WHITE FIR LANE, PLAINS, MT 59859 707 9th ST WEST, WAHPETON, ND 58075	ACCESS	CONTROL ONLY							8-10					
17	MATTHEW R. BERWICK AND DIXIE BERWICK	PO BOX 502, CULBERTSON, MT 59218	34.59 AC	* 3.35 AC		* 3.35 AC				0.75 AC	9, 10					
17.1	WINDY BUTTES RECLAMATION FACILITY, LLC, A NORTH DAKOTA LIMITED LIABILITY COMPANY	6950 92ND AVE. NW, POWERS LAKE, NORTH DAKOTA, 58773	148.76 AC	4.90 AC		4.90 AC					10					

OWNERSHIP												STATE	RIGHT OF WAY		SHEET	TOTAL		
PARCEL	NAME	ADDRESS	TOTAL AREA	GROSS R/W AREA	EX. EASE. AREA	NET AREA	REMAINDER		CONST. PMT. AREA	EASEMENT AREA	SHEET NO.	MONTANA			NO.	SHEETS		
							LEFT	RIGHT				R/W ID.		NH 1-10(67)659		3	19	
												PROJECT NO.					6388-067-001	
												BAINVILLE-EAST (PE II)						
												RIGHT-OF-WAY COORDINATE ASCII FILES						
												R/W BREAK COORDS: 6388001BRKF01.TXT						
												R/W BASELINE COORDS: 6388001BASFO1.TXT						
												ALL FILES ARE LOCATED ON THE CADD SERVER IN THE RO DIRECTORY, UNDER PROJECT: 6388001						
												** INCLUDES 0.49 AC WHICH CONSTITUTES AN EASEMENT FOR IRRIGATION PURPOSES ACQUIRED ON THE BAINVILLE - E & W PROJECT						
												*** TEMP. EASE.						
												(A) TO BE ACQUIRED AS HIGHWAY EASEMENT						
												# INCLUDES 2.72 AC WHICH CONSTITUTES PART OF AN EASEMENT FOR IRRIGATION PURPOSES IN THE NAME OF DNRC.						

CONSTRUCTION LIMITS		MAP REVISED 2/14/11 11/04/11 12/23/11	
TOP OF CUT		1/11/12 4/23/12 8/17/12	
CUT SECTION			
TRANSITION			
TOE OF FILL			
BACKSLOPE LIMITS INCLUDE ROUNDING		FHWA/MDT APPROVAL 12/14/10	
3	MDT MONTANA DEPARTMENT OF TRANSPORTATION		c:\dgn\6388001roownf01.dgn
2			8/17/2012
1			4:37:10 PM CPS-U1349

NOTES:
1. THE PROPOSED R/W LINE WHERE A SPIRAL CURVE TRANSITION IS USED IS A CHORD RATHER THAN A CONCENTRIC CURVE.
2. ALL STATIONS AND OFFSETS FOR R/W BREAKS ARE IN REFERENCE TO THE R/W BASELINE.

GRID STATE PLANE COORDINATES
THIS IS A STATE PLANE COORDINATE PROJECT. ALL DIMENSIONS, DISTANCES AND AREAS ON THIS PROJECT ARE GRID, EXCEPT FOR THE EXISTING R/W WIDTH DIMENSION, WHICH IS RECORD.
THE COMBINATION SCALE FACTOR IS 0.99949491

MONTANA DEPARTMENT OF TRANSPORTATION
RIGHT OF WAY PLAN
ROOSEVELT COUNTY


SEE SHEET NO. 2 FOR OWNERSHIP NAMES, ADDRESSES, AREAS, ETC.

ROAD APPROACHES					
PARCEL SERVED	SIDE	FARM FIELD	PRIVATE	PUBLIC	
		(1), (2)	(2)		
		STATION	STATION	SIDE	STATION
2.1	LT	815+54		RT	815+80
				LT	834+11
				RT	834+11

* JOINT USE WITH OTHER PARCEL AT SAME STATION
(1) FARM FIELD APPROACH FOR AGRICULTURAL USE ONLY
(2) ROAD APPROACH LOCATIONS FIXED

STATE	RIGHT OF WAY	SHEET NO.	TOTAL SHEETS
MONTANA		5	19
R/W ID.		NH 1-10(67)659	
PROJECT NO.		6388-067-001	

BAINVILLE-EAST (PE II)

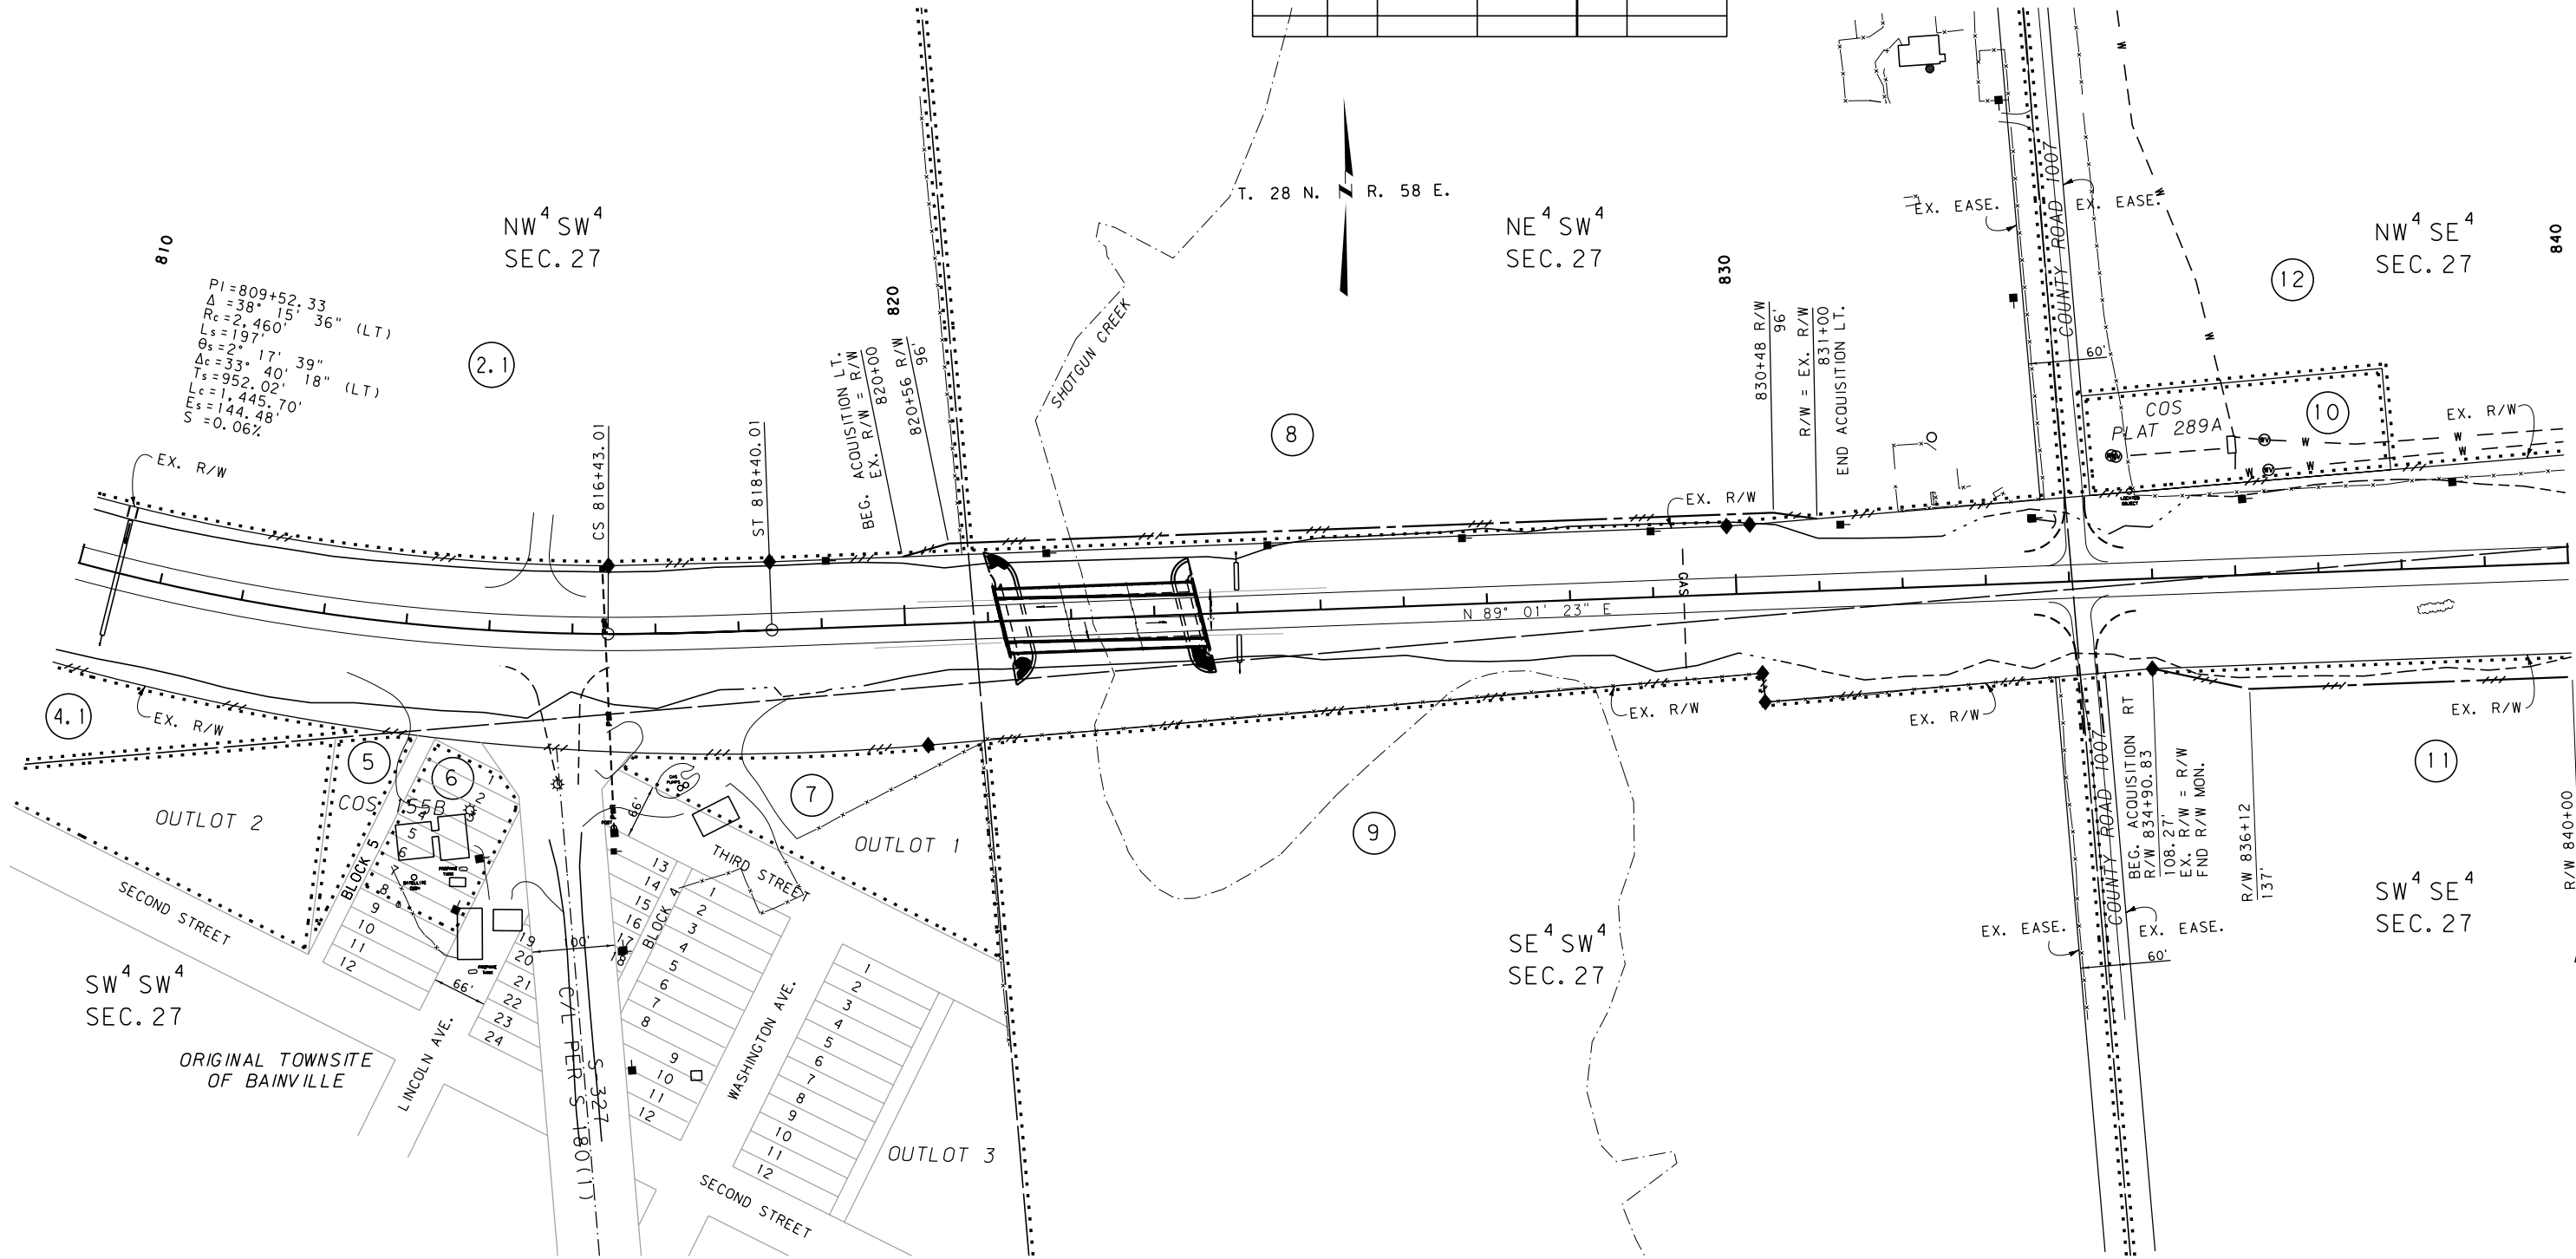

CONSTRUCTION LIMITS

CUT SECTION

TRANSITION

TOE OF FILL

BACKSLOPE LIMITS INCLUDE ROUNDING

MAP REVISED 2/14/11 11/04/11 1/11/12 4/23/12

FHWA/MDT APPROVAL 12/14/10

3

2

1

MDT

MONTANA DEPARTMENT OF TRANSPORTATION

c:\dgn\6388001\rop\inf01.dgn 8/17/2012 4:37:26 PM CPS-U1349

NOTES:
1. THE PROPOSED R/W LINE WHERE A SPIRAL CURVE TRANSITION IS USED IS A CHORD RATHER THAN A CONCENTRIC CURVE.
2. ALL STATIONS AND OFFSETS FOR R/W BREAKS ARE IN REFERENCE TO THE R/W BASELINE.

GRID STATE PLANE COORDINATES
THIS IS A STATE PLANE COORDINATE PROJECT. ALL DIMENSIONS, DISTANCES AND AREAS ON THIS PROJECT ARE GRID, EXCEPT FOR THE EXISTING R/W WIDTH DIMENSION, WHICH IS RECORD.
THE COMBINATION SCALE FACTOR IS 0.99949491

MONTANA DEPARTMENT OF TRANSPORTATION

RIGHT OF WAY PLAN

ROOSEVELT COUNTY

SCALE 1"=100'

0 50' 100' 200' 300'


SEE SHEET NO. 2 FOR OWNERSHIP NAMES, ADDRESSES, AREAS, ETC.

ROAD APPROACHES					
PARCEL SERVED	SIDE	FARM FIELD	PRIVATE	PUBLIC	
		(1), (2)	(2)		
		STATION	STATION	SIDE	STATION
11	RT		847+54		
14	LT	866+70		LT	860+46
13	RT		866+72		

* JOINT USE WITH OTHER PARCEL AT SAME STATION
(1) FARM FIELD APPROACH FOR AGRICULTURAL USE ONLY
(2) ROAD APPROACH LOCATIONS FIXED

STATE	RIGHT OF WAY	SHEET	TOTAL
MONTANA		NO.	SHEETS
		6	19
R/W ID.		NH 1-10(67)659	
PROJECT NO.		6388-067-001	

BAINVILLE-EAST (PE II)

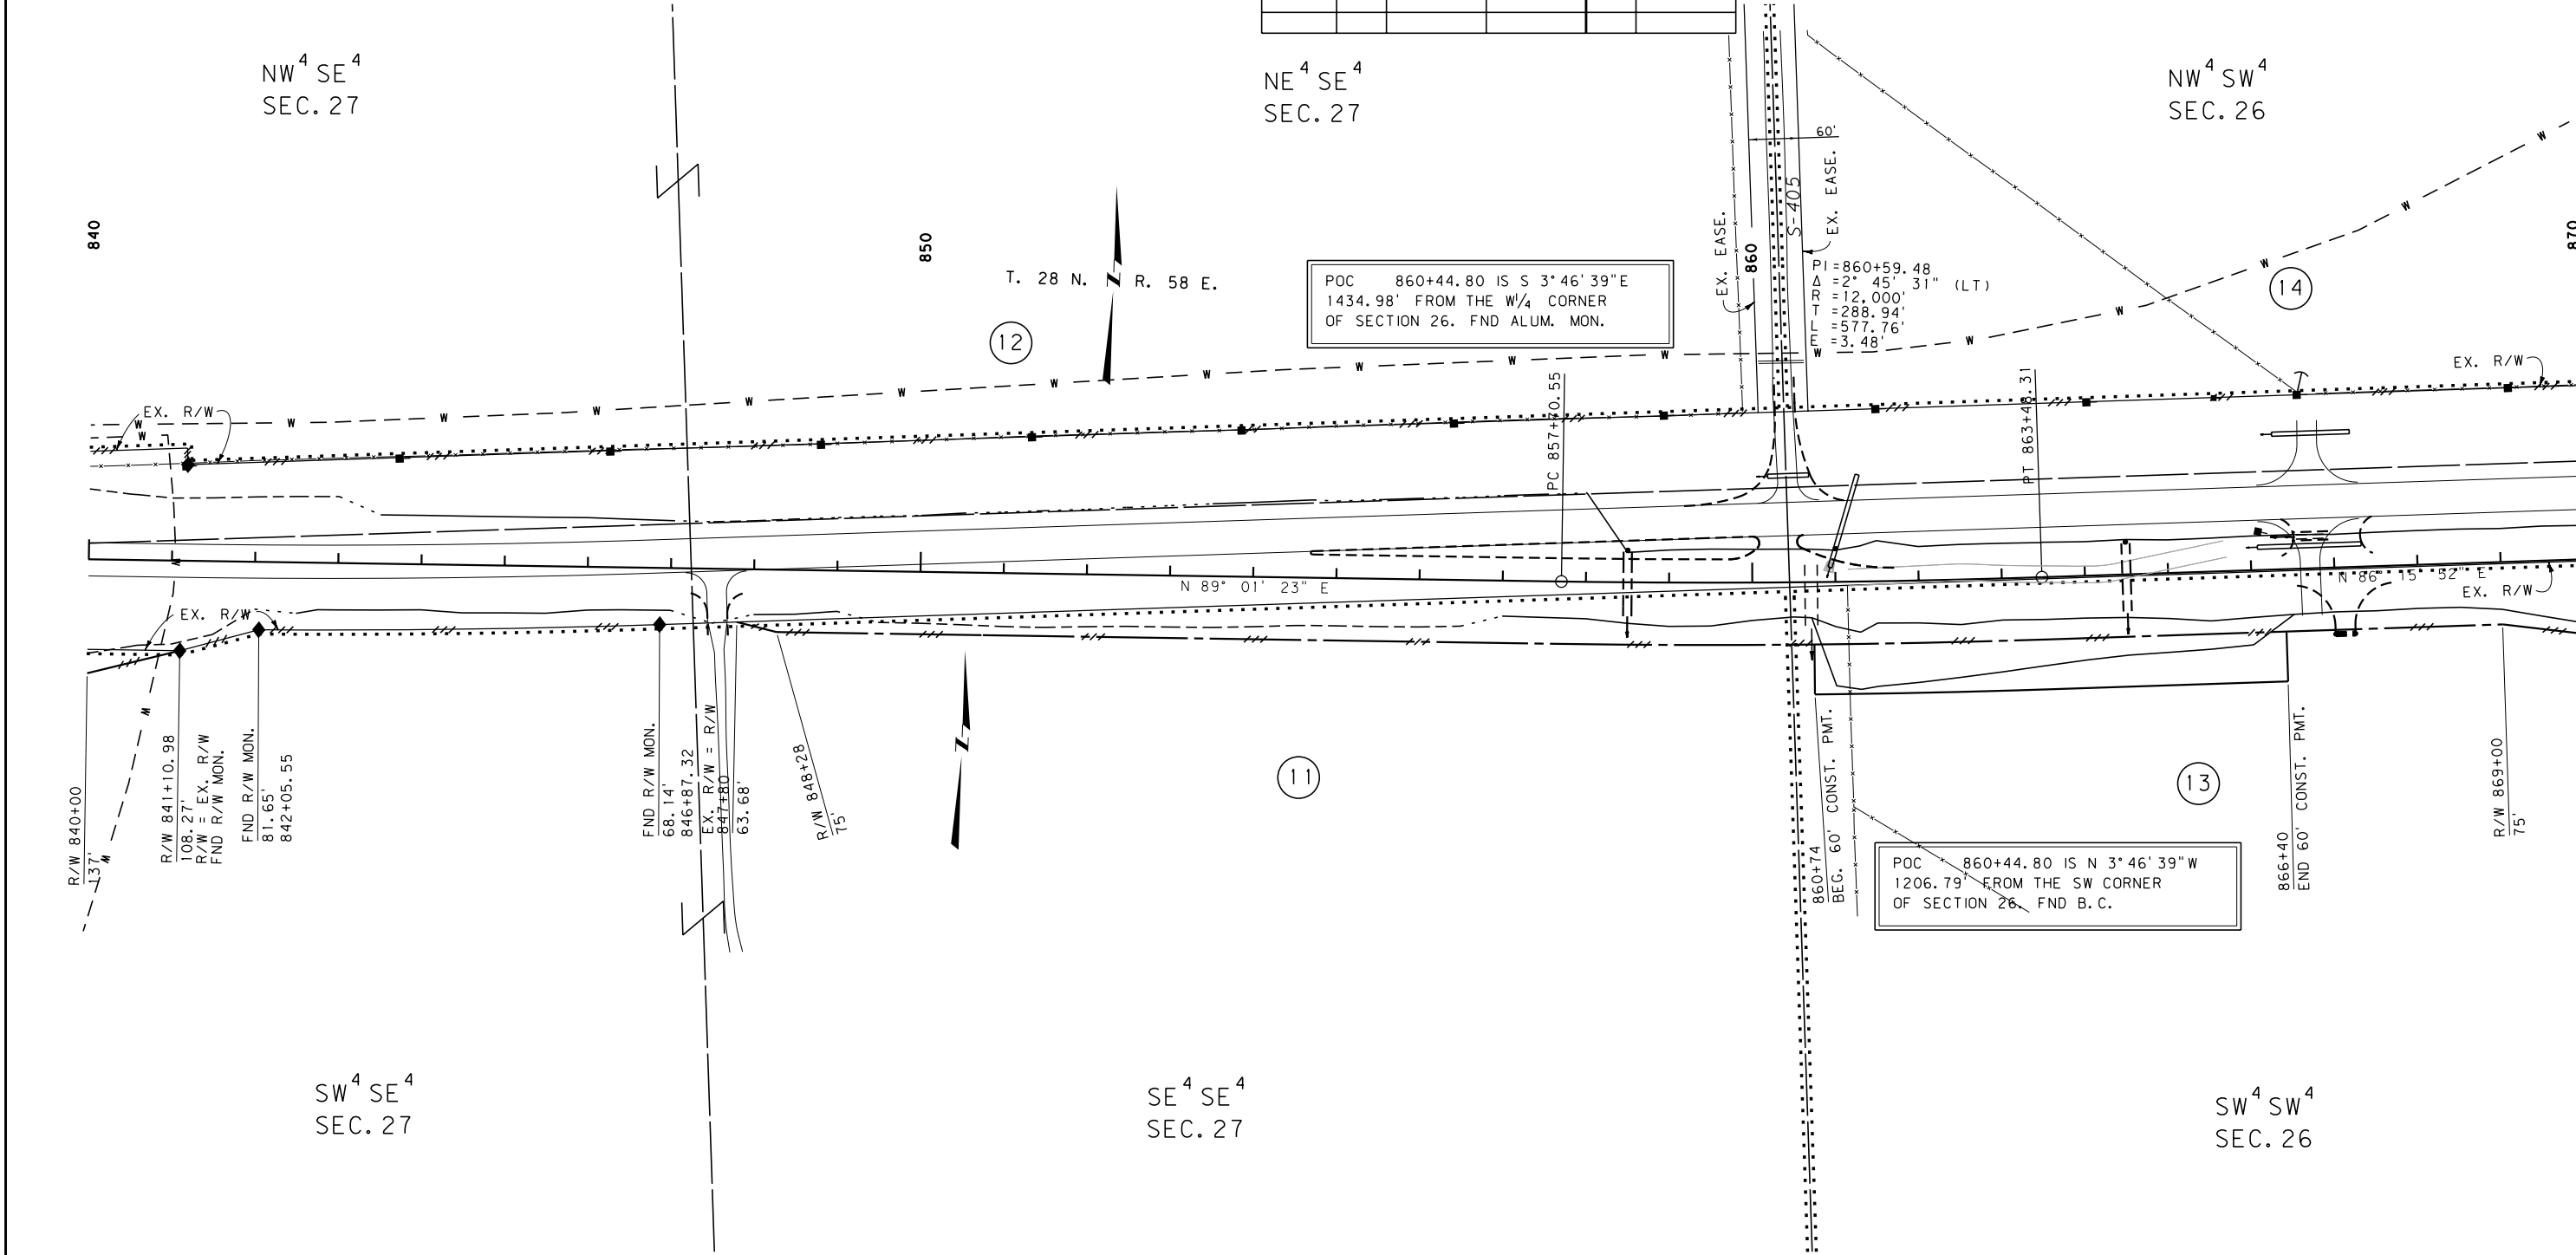

POC 860+44.80 IS S 3° 46' 39" E
1434.98' FROM THE W¹/₄ CORNER
OF SECTION 26. FND ALUM. MON.

POC 860+44.80 IS N 3° 46' 39" W
1206.79' FROM THE SW CORNER
OF SECTION 26. FND B.C.

CONSTRUCTION LIMITS
CUT SECTION
TRANSITION
TOE OF FILL
BACKSLOPE LIMITS
INCLUDE ROUNDING

MAP REVISED 2/14/11 1/11/12 4/23/12
FHWA/MDT APPROVAL
12/14/10

3
2
1

MDT
MONTANA DEPARTMENT
OF TRANSPORTATION

c:\dgn\6388001\rop\inf01.dgn
8/17/2012
4:37:31 PM
CPS-U1349

NOTES:
1. THE PROPOSED R/W LINE WHERE A SPIRAL CURVE TRANSITION IS USED IS A CHORD RATHER THAN A CONCENTRIC CURVE.
2. ALL STATIONS AND OFFSETS FOR R/W BREAKS ARE IN REFERENCE TO THE R/W BASELINE.

GRID STATE PLANE COORDINATES
THIS IS A STATE PLANE COORDINATE PROJECT. ALL DIMENSIONS, DISTANCES AND AREAS ON THIS PROJECT ARE GRID, EXCEPT FOR THE EXISTING R/W WIDTH DIMENSION, WHICH IS RECORD.
THE COMBINATION SCALE FACTOR IS 0.99949491

MONTANA DEPARTMENT OF TRANSPORTATION
RIGHT OF WAY PLAN
ROOSEVELT COUNTY
SCALE 1"=100'
0 50' 100' 200' 300'


SEE SHEET NO. 2 FOR OWNERSHIP NAMES, ADDRESSES, AREAS, ETC.

ROAD APPROACHES					
PARCEL SERVED	SIDE	FARM FIELD	PRIVATE	PUBLIC	
		(1), (2)	(2)		
		STATION	STATION	SIDE	STATION
14	LT	874+29			
14	LT		877+83		
13	RT		878+19		
13	RT	888+00			
14	LT	888+00			

* JOINT USE WITH OTHER PARCEL AT SAME STATION
(1) FARM FIELD APPROACH FOR AGRICULTURAL USE ONLY
(2) ROAD APPROACH LOCATIONS FIXED

STATE	RIGHT OF WAY	SHEET NO.	TOTAL SHEETS
MONTANA		7	19
R/W ID.		NH 1-10(67)659	
PROJECT NO.		6388-067-001	

BAINVILLE-EAST (PE II)

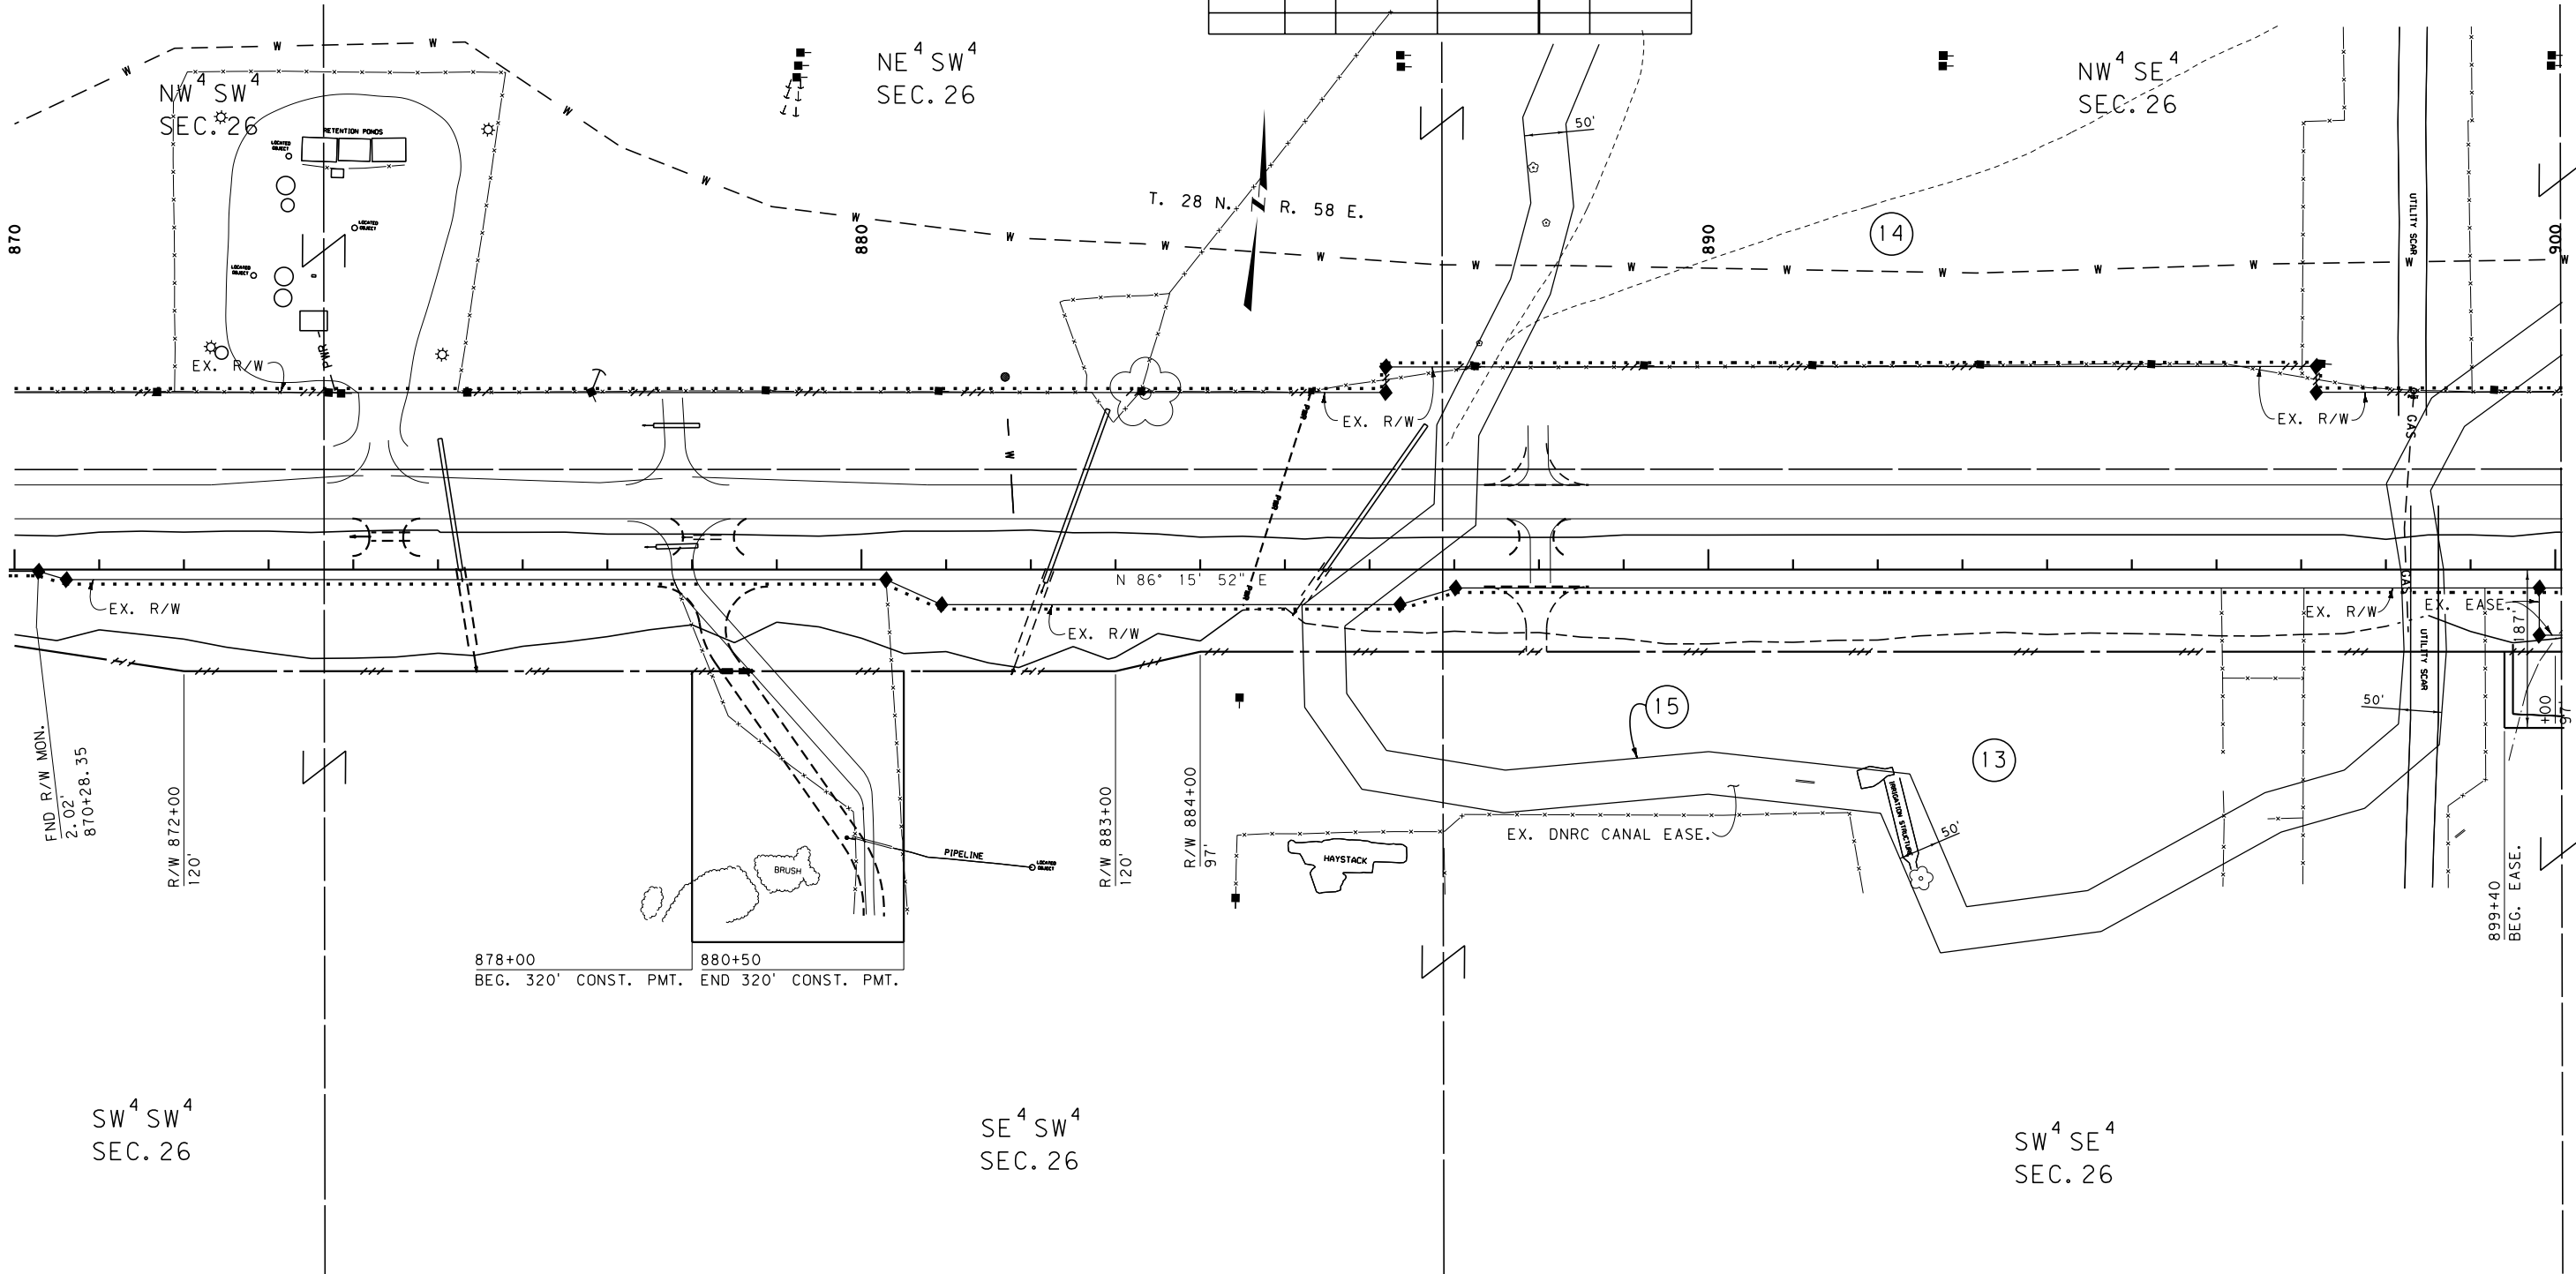

CONSTRUCTION LIMITS
CUT SECTION
TRANSITION
TOE OF FILL
BACKSLOPE LIMITS
INCLUDE ROUNDING

MAP REVISED 2/14/11 4/23/12

FHWA/MDT APPROVAL
12/14/10

3
2
1

MDT MONTANA DEPARTMENT OF TRANSPORTATION
c:\dgn\6388001\rop\h02.dgn
8/17/2012
4:37:42 PM CPS-U1349

NOTES:
1. THE PROPOSED R/W LINE WHERE A SPIRAL CURVE TRANSITION IS USED IS A CHORD RATHER THAN A CONCENTRIC CURVE.
2. ALL STATIONS AND OFFSETS FOR R/W BREAKS ARE IN REFERENCE TO THE R/W BASELINE.

GRID STATE PLANE COORDINATES
THIS IS A STATE PLANE COORDINATE PROJECT. ALL DIMENSIONS, DISTANCES AND AREAS ON THIS PROJECT ARE GRID, EXCEPT FOR THE EXISTING R/W WIDTH DIMENSION, WHICH IS RECORD.
THE COMBINATION SCALE FACTOR IS 0.99949491

MONTANA DEPARTMENT OF TRANSPORTATION
RIGHT OF WAY PLAN
ROOSEVELT COUNTY
SCALE 1"=100'
0 50' 100' 200' 300'


SEE SHEET NO. 2 FOR OWNERSHIP NAMES, ADDRESSES, AREAS, ETC.

ROAD APPROACHES					
PARCEL SERVED		FARM FIELD	PRIVATE	PUBLIC	
		(1), (2)	(2)		
	SIDE	STATION	STATION	SIDE	STATION
13	RT		913+00		
14	LT	913+00			
13	RT		927+00		

(1) FARM FIELD APPROACH FOR AGRICULTURAL USE ONLY
(2) ROAD APPROACH LOCATIONS FIXED

STATE	RIGHT OF WAY	SHEET	TOTAL
MONTANA		NO.	SHEETS
		8	19
R/W ID.		NH 1-10(67)659	
PROJECT NO.		6388-067-001	

BAINVILLE-EAST (PE II)

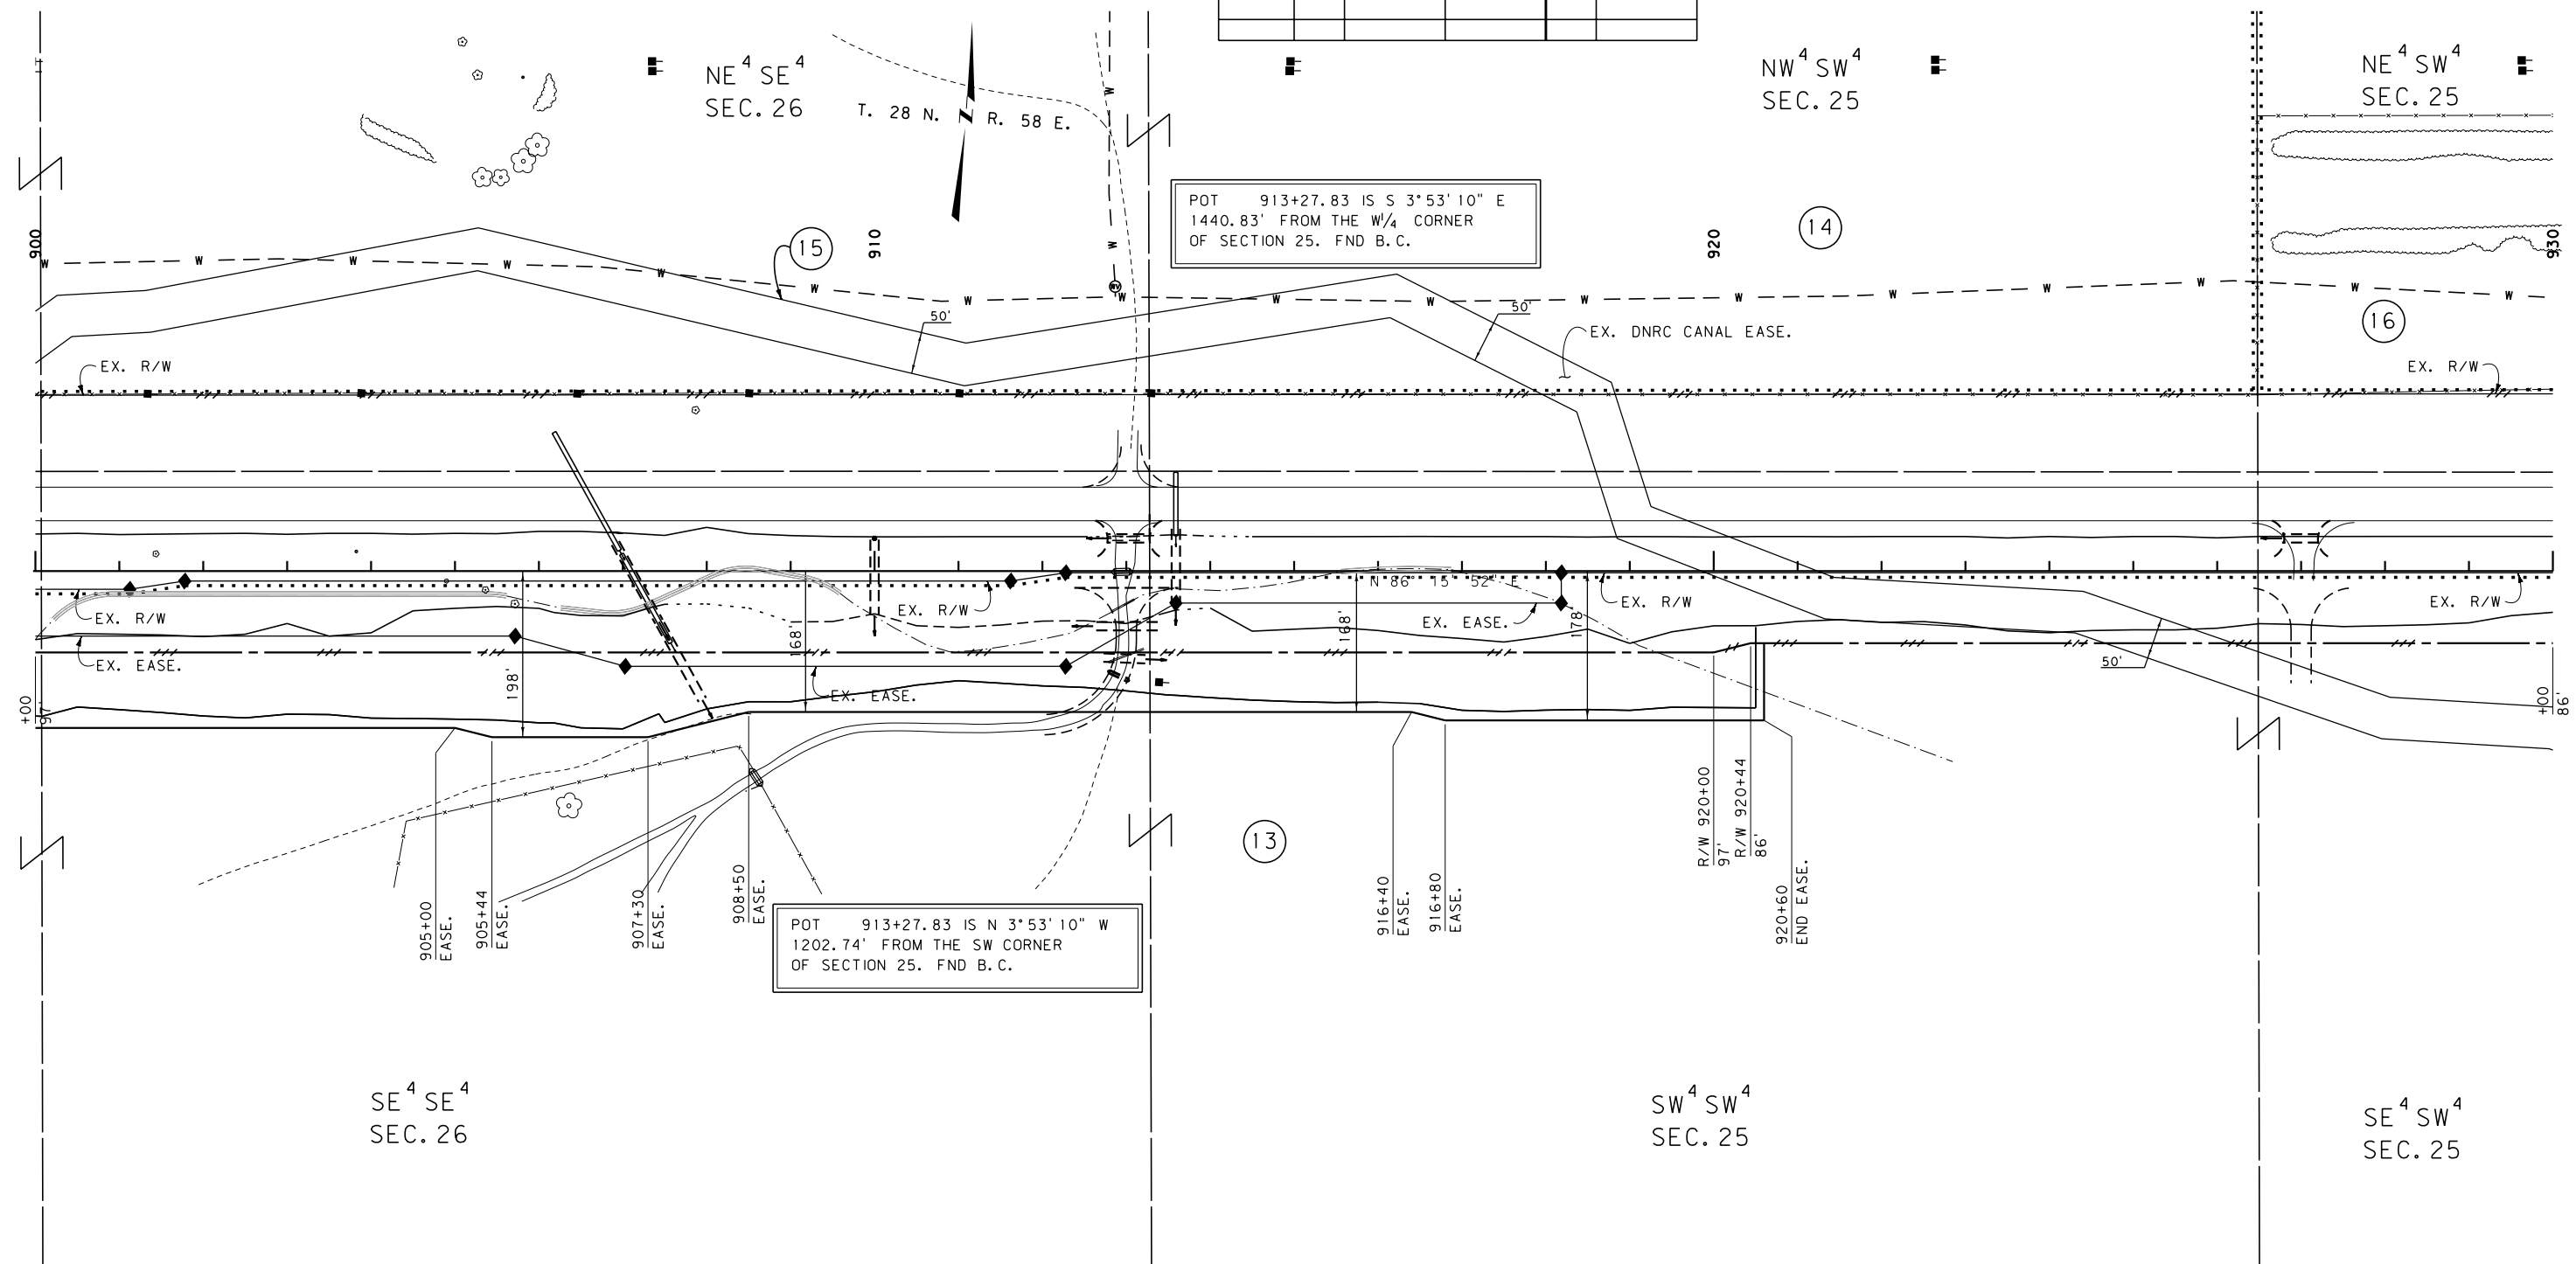

CONSTRUCTION LIMITS		MAP REVISED _____	
CUT SECTION			
TRANSITION			
TOE OF FILL			
BACKSLOPE LIMITS INCLUDE ROUNDING		FHWA/MDT APPROVAL _____ 12/14/10	
3		cd\gdn\6388001\roplnf02.dgn	
2	 MONTANA DEPARTMENT OF TRANSPORTATION	8/17/2012	
1		4:37:46 PM CPS - U134	

NOTES:


1. THE PROPOSED R/W LINE WHERE A SPIRAL CURVE TRANSITION IS USED IS A CHORD RATHER THAN A CONCENTRIC CURVE.
2. ALL STATIONS AND OFFSETS TO R/W BREAKS ARE IN REFERENCE TO THE R/W BASELINE.

GRID STATE PLANE COORDINATES

THIS IS A STATE PLANE COORDINATE PROJECT. ALL
DIMENSIONS, DISTANCES AND AREAS ON THIS PROJECT
ARE GRID, EXCEPT FOR THE EXISTING R/W WIDTH
DIMENSION, WHICH IS RECORD.
THE COMBINATION SCALE FACTOR IS 0.99949491

MONTANA DEPARTMENT OF TRANSPORTATION

RIGHT OF WAY PLAN
ROOSEVELT COUNTY

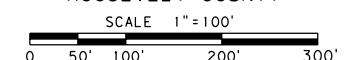


SEE SHEET NO. 2 FOR OWNERSHIP NAMES, ADDRESSES, AREAS, ETC.


ROAD APPROACHES					
PARCEL SERVED	SIDE	FARM FIELD	PRIVATE	PUBLIC	
		(1), (2)	(2)	SIDE	STATION
		STATION	STATION		
16	LT		938+53		
16	LT		943+57		
16	LT	952+96			
17	RT		953+11		

(1) FARM FIELD APPROACH FOR AGRICULTURAL USE ONLY
(2) ROAD APPROACH LOCATIONS FIXED

STATE	RIGHT OF WAY	SHEET	TOTAL
MONTANA		NO.	SHEETS
		9	19
R/W ID.	NH 1-10(67)659		
PROJECT NO.	6388-067-001		

BAINVILLE-EAST (PE II)

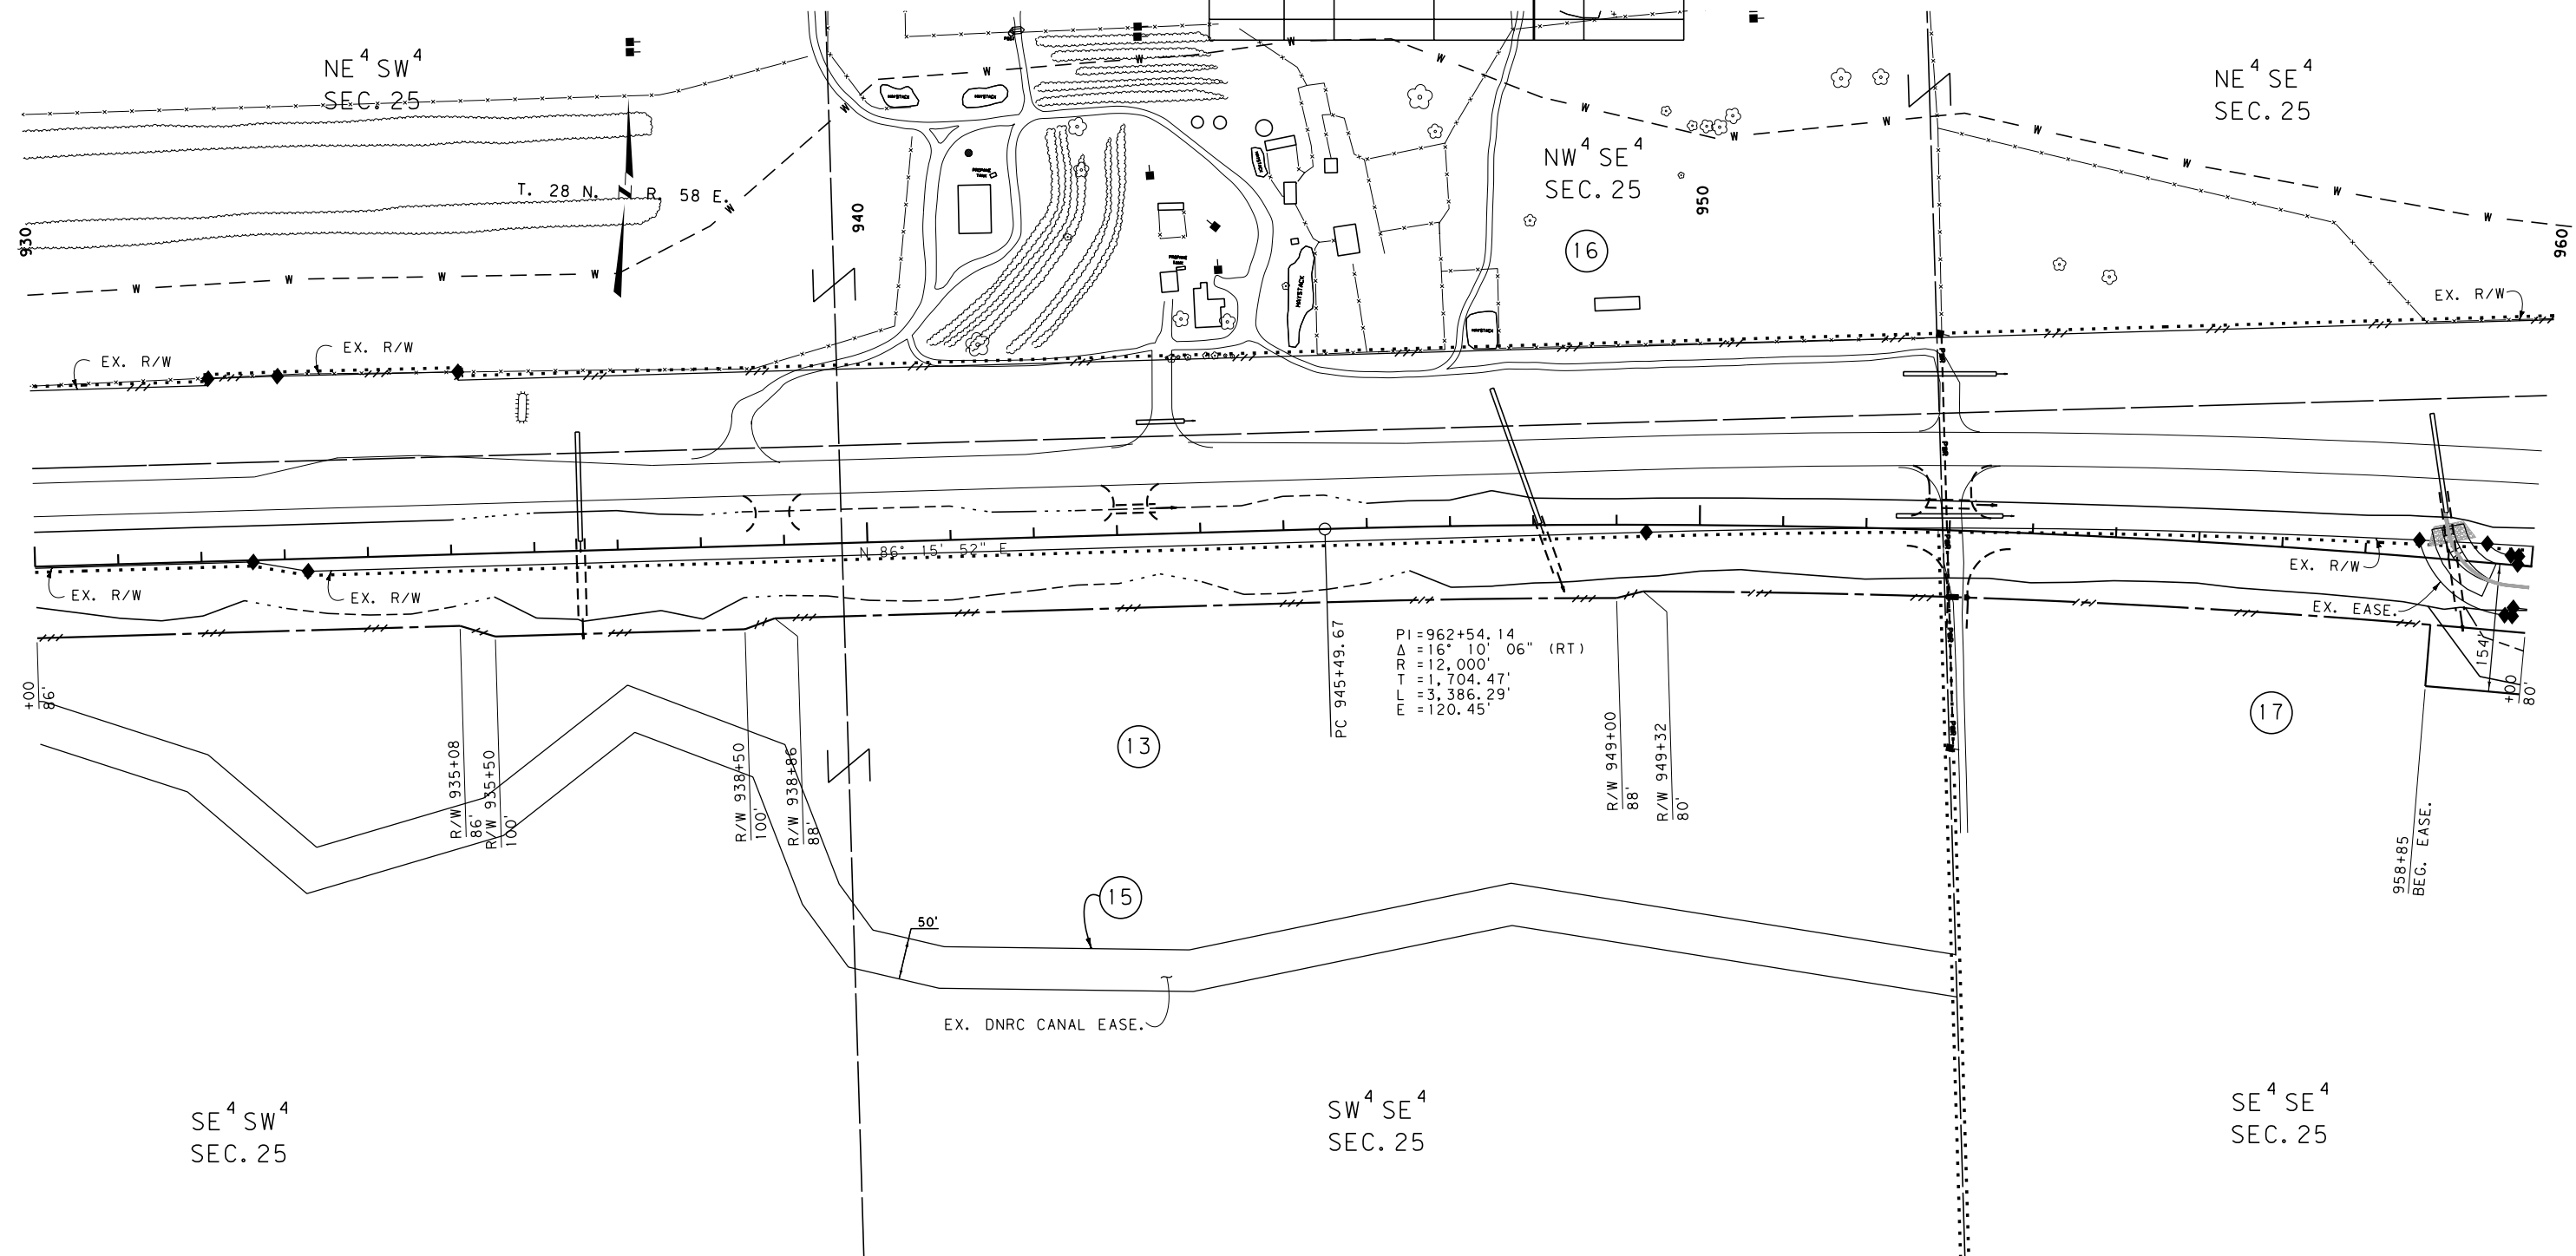

 CONSTRUCTION LIMITS CUT SECTION  TRANSITION  TOE OF FILL  BACKSLOPE LIMITS INCLUDE ROUNDING		MAP REVISED _____ FHWA/MDT APPROVAL 12/14/10
3	 MONTANA DEPARTMENT OF TRANSPORTATION	c:\dgn\6388001\rop\info2.dgn 8/17/2012
2		4:37:50 PM CPS - U134

NOTES:

1. THE PROPOSED R/W LINE WHERE A SPIRAL CURVE TRANSITION IS USED IS A CHORD RATHER THAN A CONCENTRIC CURVE.
2. ALL STATIONS AND OFFSETS FOR R/W BREAKS ARE IN REFERENCE TO THE R/W BASELINE.

GRID STATE PLANE COORDINATES
THIS IS A STATE PLANE COORDINATE PROJECT. ALL
DIMENSIONS, DISTANCES AND AREAS ON THIS PROJECT
ARE GRID, EXCEPT FOR THE EXISTING R/W WIDTH
DIMENSION, WHICH IS RECORD.
THE COMBINATION SCALE FACTOR IS 0.99949491

MONTANA DEPARTMENT OF TRANSPORTATION

RIGHT OF WAY PLAN

Roosevelt County

SCALE 1" = 100'

0 50' 100' 200' 300'

[illegible]


* JOINT USE WITH OTHER PARCEL AT SAME STATION

(1) FARM FIELD APPROACH FOR AGRICULTURAL USE ONLY
(2) ROAD APPROACH LOCATIONS FIXED

STATE	RIGHT OF WAY	SHEET	TOTAL
MONTANA		NO.	SHEETS
		11	19
R/W ID.		NH 1-10(67)659	
PROJECT NO.		6388-067-001	

BAINVILLE-EAST (PE II)

SEE SHEET NO. 2 & 3 FOR OWNERSHIP NAMES, ADDRESSES, AREAS, ETC.

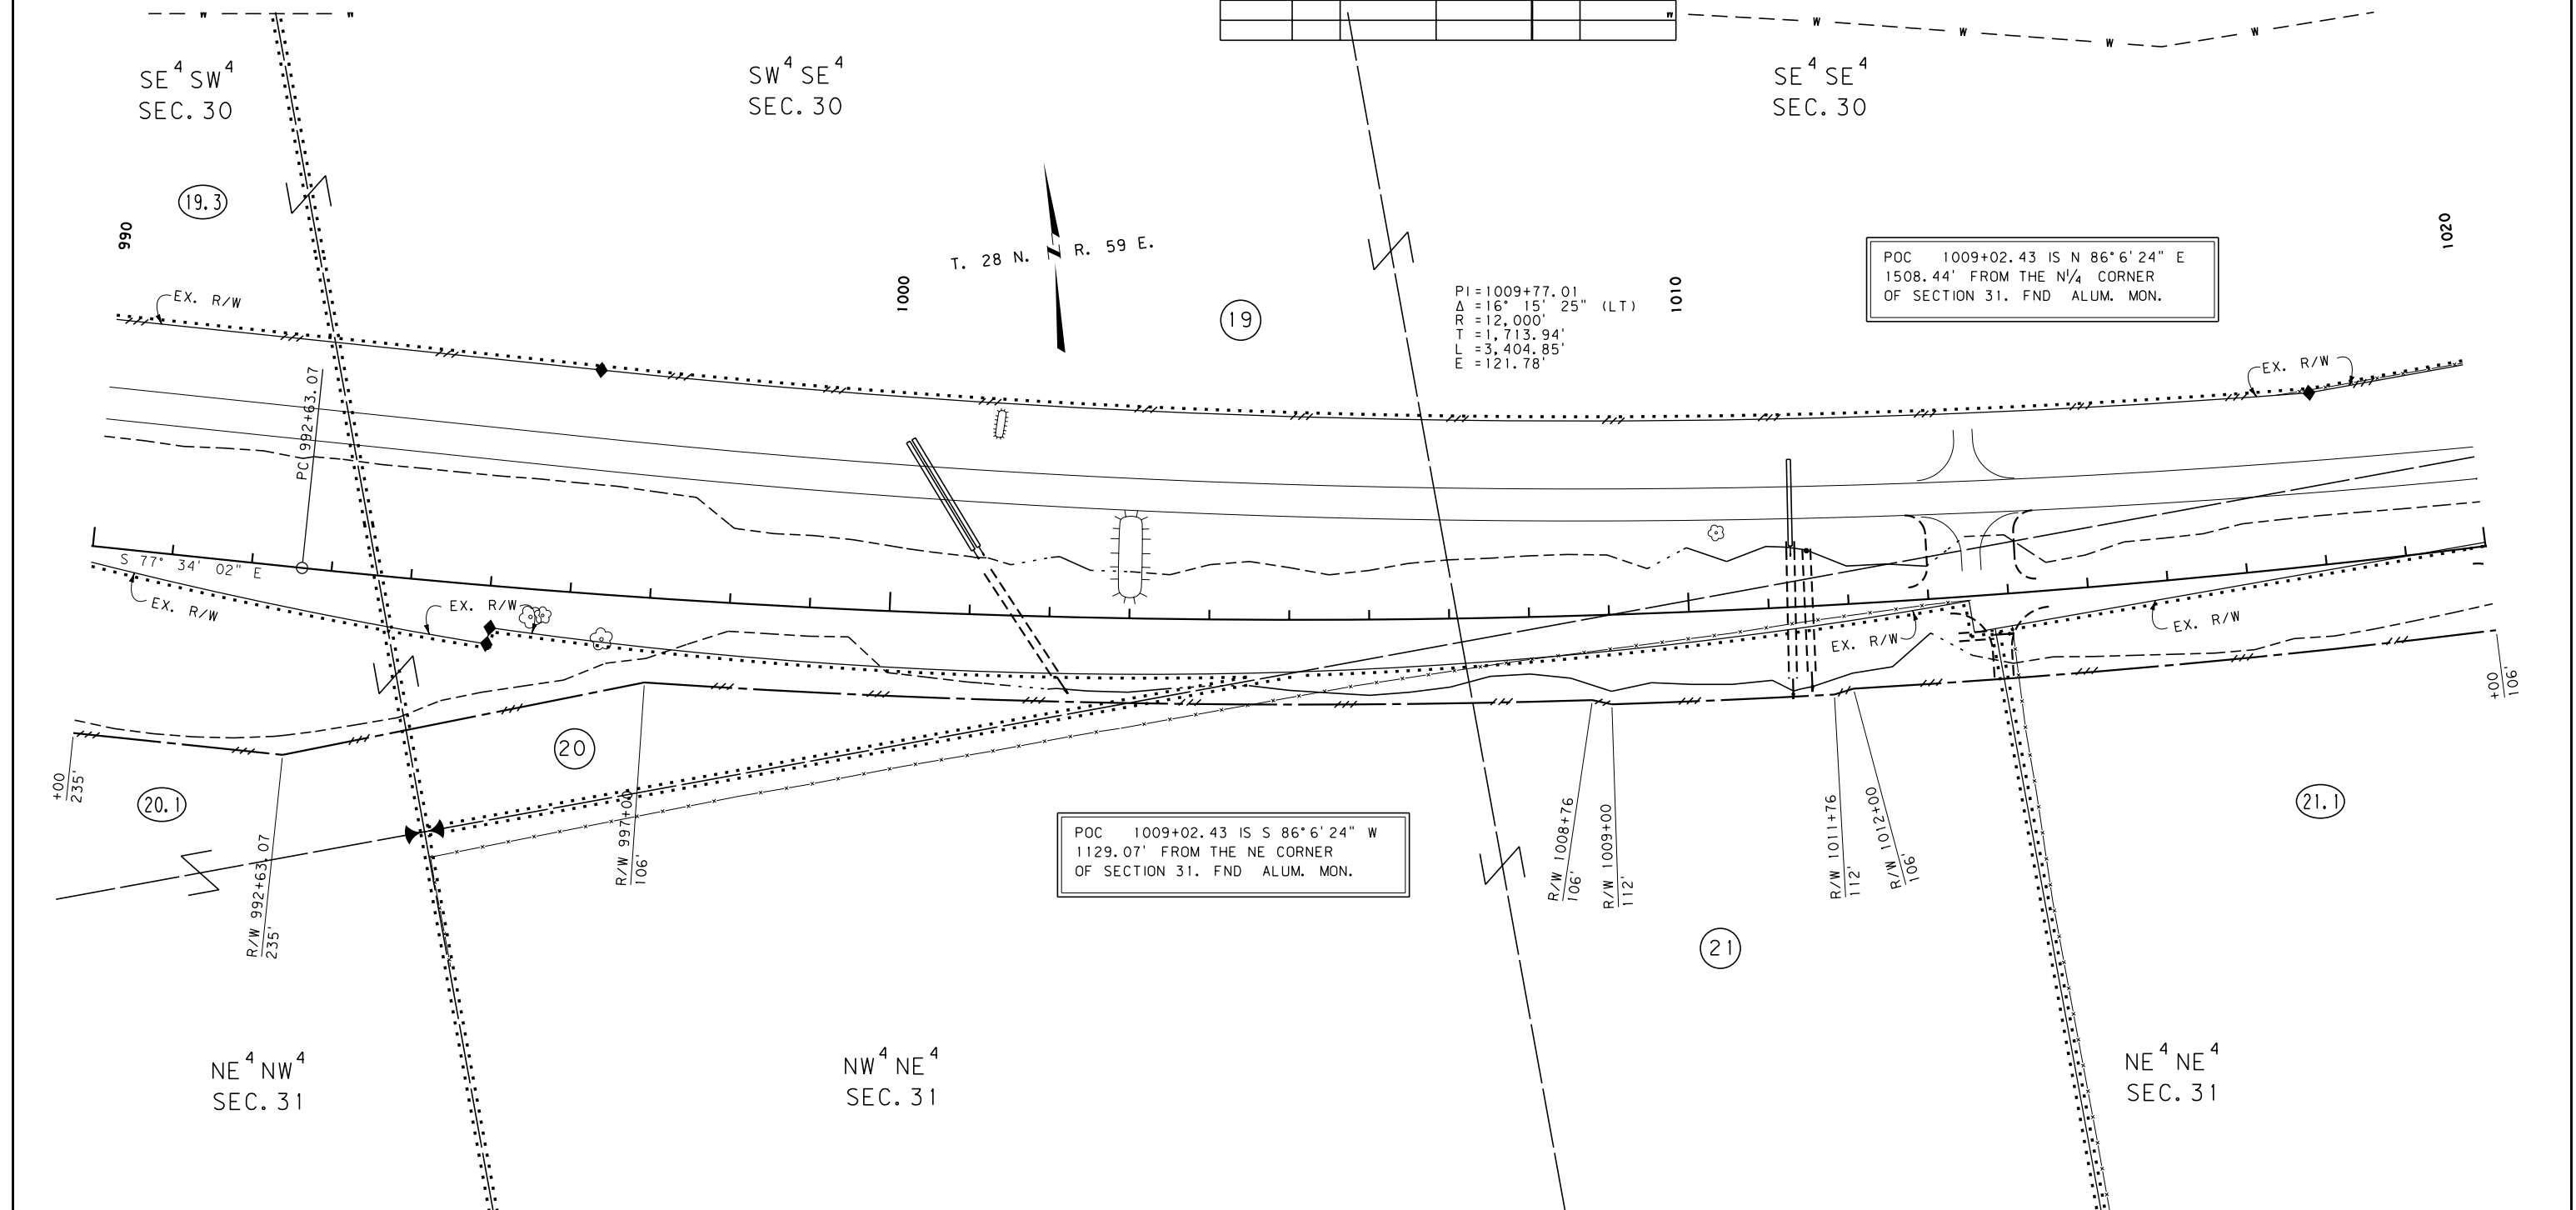

CONSTRUCTION LIMITS CUT SECTION 		MAP REVISED 11/04/11 12/23/11 1/11/12 _____ _____ _____ _____	
TRANSITION 		_____ _____	
TOE OF FILL 		_____ _____	
BACKSLOPE LIMITS INCLUDE ROUNDING		FHWA/ MDT APPROVAL 12/14/10	
3	 MONTANA DEPARTMENT OF TRANSPORTATION	c:\dgn\6388001\rop\h03.dgn	
2		8/17/2012	
1		4:38:06 PM CPS - U134	

NOTES:

1. THE PROPOSED R/W LINE WHERE A SPIRAL CURVE TRANSITION IS USED IS A CHORD RATHER THAN A CONCENTRIC CURVE.
2. ALL STATIONS AND OFFSETS FOR R/W BREAKS ARE IN REFERENCE TO THE R/W BASELINE.

GRID STATE PLANE COORDINATES
THIS IS A STATE PLANE COORDINATE PROJECT. ALL
DIMENSIONS, DISTANCES AND AREAS ON THIS PROJECT
ARE GRID, EXCEPT FOR THE EXISTING R/W WIDTH
DIMENSION, WHICH IS RECORD.
THE COMBINATION SCALE FACTOR IS 0.99949491

MONTANA DEPARTMENT OF TRANSPORTATION

RIGHT OF WAY PLAN

ROOSEVELT COUNTY

SCALE 1" = 100'


SEE SHEET NO. 2 & 3 FOR OWNERSHIP NAMES, ADDRESSES, AREAS, ETC.

ROAD APPROACHES					
PARCEL SERVED	SIDE	FARM FIELD	PRIVATE	PUBLIC	
		(1), (2)	(2)		
		STATION	STATION	SIDE	STATION
21.1, 21	RT		* 1020+43		
19	LT		1023+88		
21	RT	1033+51			
				LT	1033+51
36, 37	RT		* 1040+12		

* JOINT USE WITH OTHER PARCEL AT SAME STATION
(1) FARM FIELD APPROACH FOR AGRICULTURAL USE ONLY
(2) ROAD APPROACH LOCATIONS FIXED

STATE	RIGHT OF WAY	SHEET NO.	TOTAL SHEETS
MONTANA		12	19
R/W ID.		NH 1-10(67)659	
PROJECT NO.		6388-067-001	

BAINVILLE-EAST (PE II)

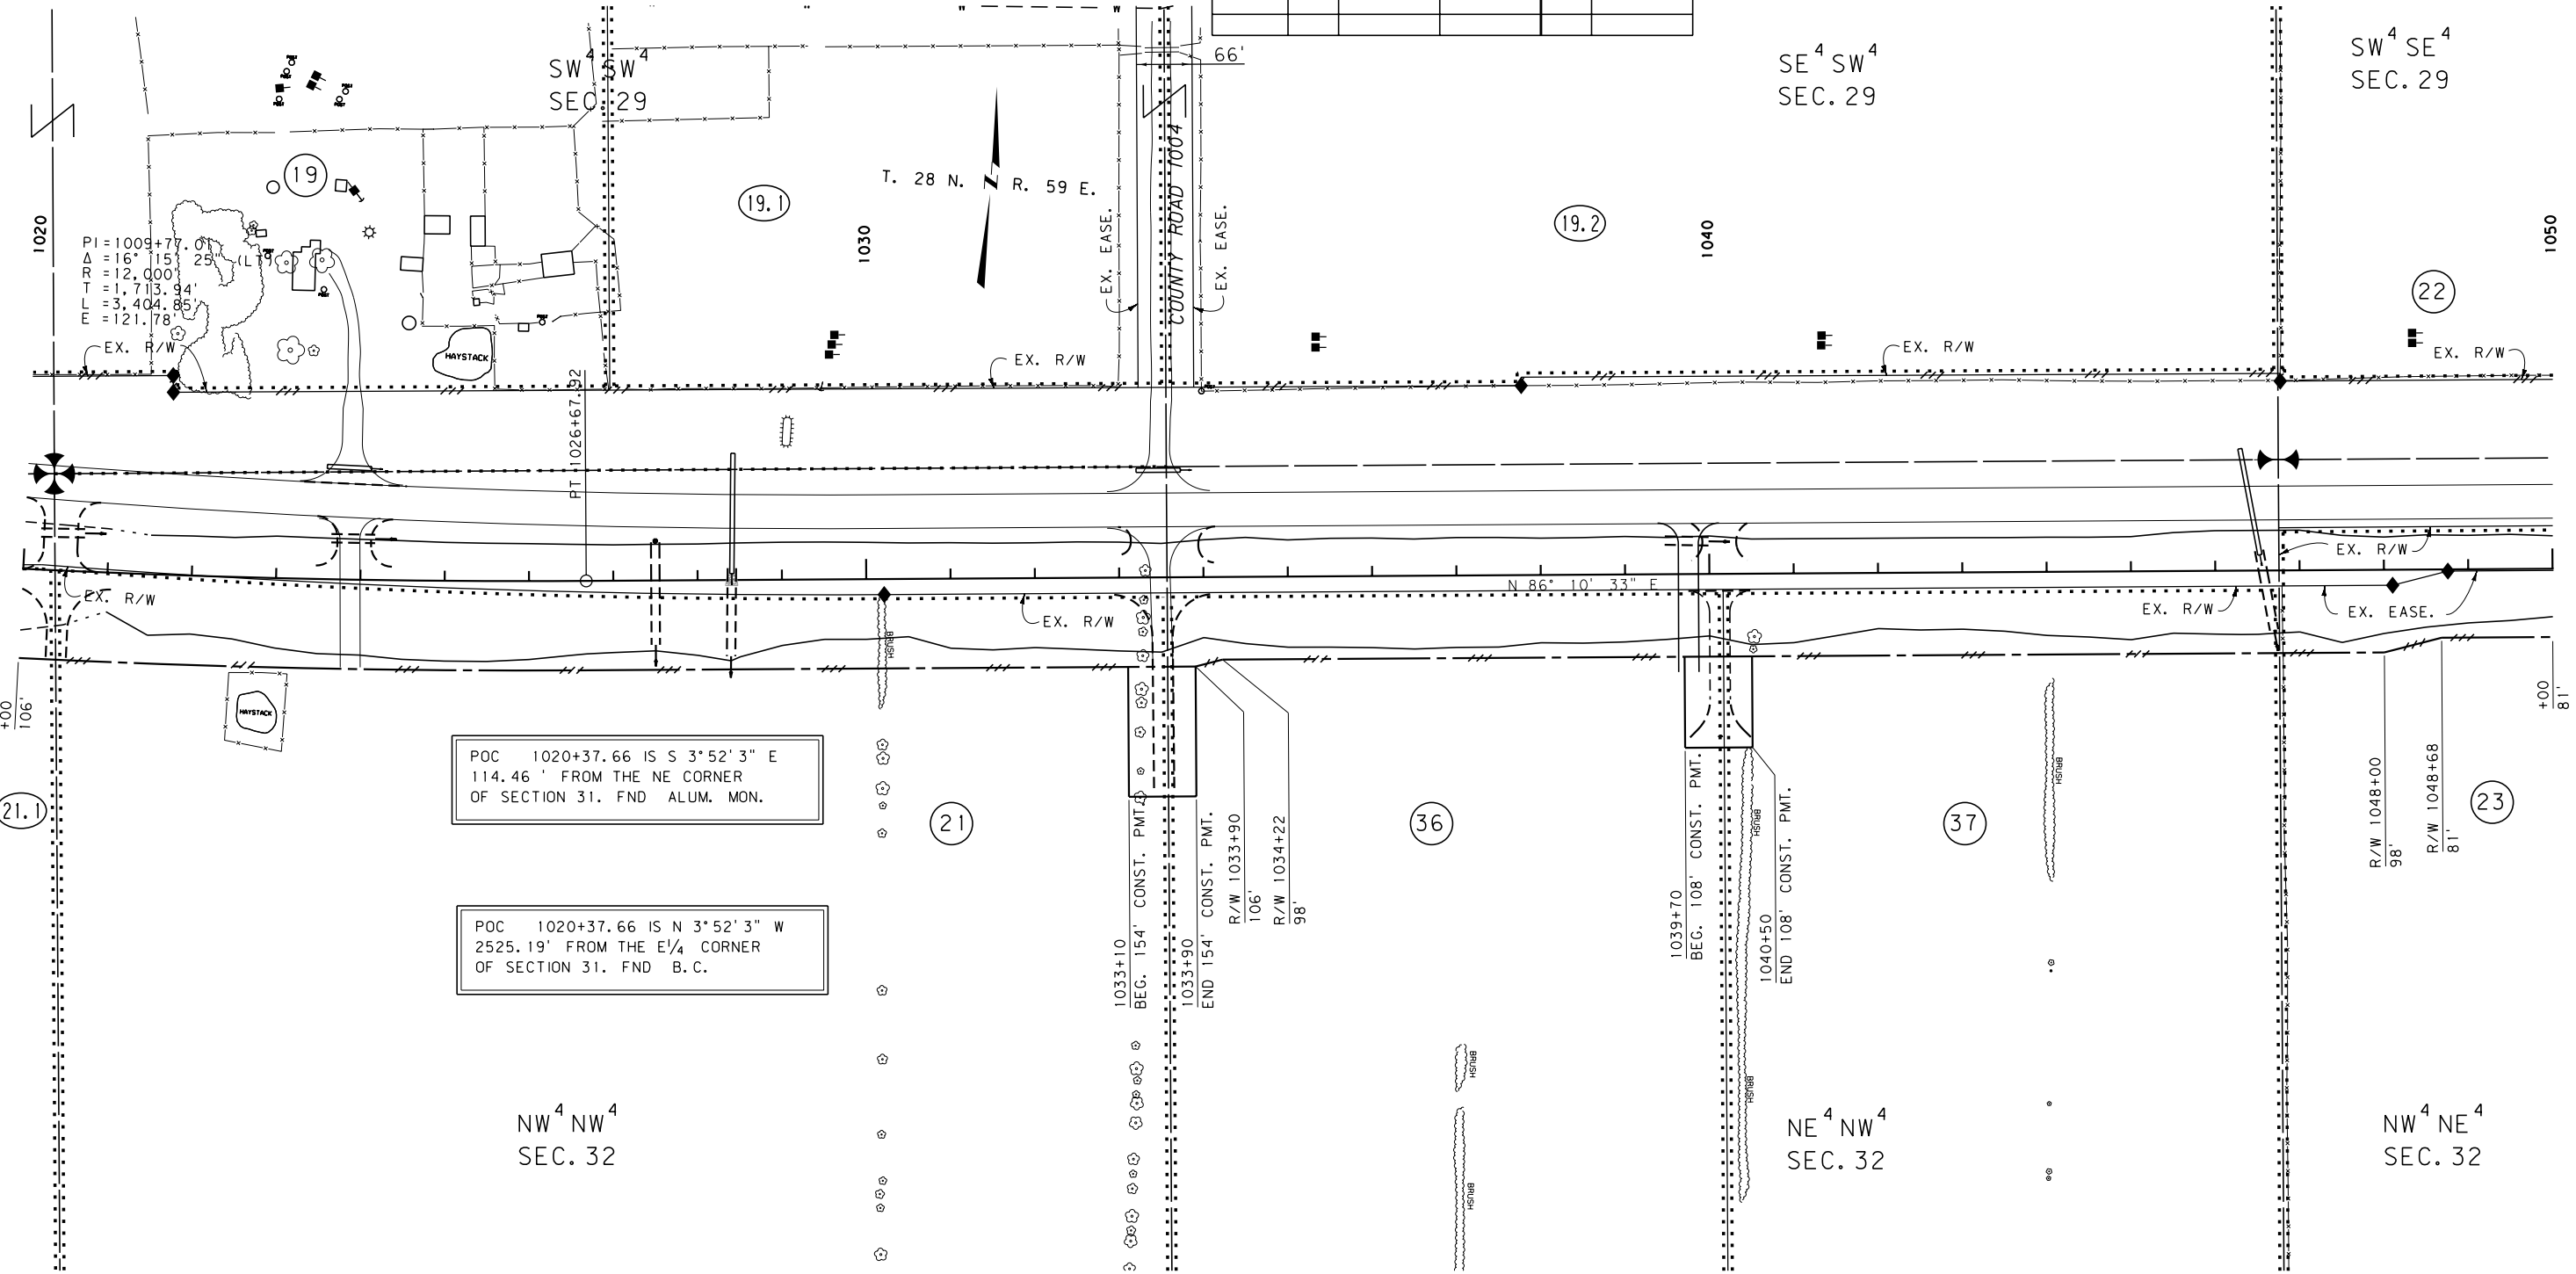

CONSTRUCTION LIMITS
CUT SECTION
TRANSITION
TOE OF FILL
BACKSLOPE LIMITS
INCLUDE ROUNDING

MAP REVISED 11/04/11 12/23/11 1/11/12
4/23/12
FHWA/MDT APPROVAL
12/14/10
MDT MONTANA DEPARTMENT OF TRANSPORTATION
c:\dgn\6388001\rop\rf03.dgn
8/17/2012
4:38:10 PM CPS-U1349

NOTES:
1. THE PROPOSED R/W LINE WHERE A SPIRAL CURVE TRANSITION IS USED IS A CHORD RATHER THAN A CONCENTRIC CURVE.
2. ALL STATIONS AND OFFSETS FOR R/W BREAKS ARE IN REFERENCE TO THE R/W BASELINE.

GRID STATE PLANE COORDINATES
THIS IS A STATE PLANE COORDINATE PROJECT. ALL DIMENSIONS, DISTANCES AND AREAS ON THIS PROJECT ARE GRID, EXCEPT FOR THE EXISTING R/W WIDTH DIMENSION, WHICH IS RECORD.
THE COMBINATION SCALE FACTOR IS 0.99949491

MONTANA DEPARTMENT OF TRANSPORTATION
RIGHT OF WAY PLAN
ROOSEVELT COUNTY
SCALE 1"=100'
0 50' 100' 200' 300'


SEE SHEET NO. 3 FOR OWNERSHIP NAMES, ADDRESSES, AREAS, ETC.

ROAD APPROACHES					
PARCEL SERVED	SIDE	FARM FIELD	PRIVATE	PUBLIC	
		(1), (2)	(2)		
		STATION	STATION	SIDE	STATION
22	LT	1054+00			
23	RT	1054+00			
22	LT		1060+13		
24	RT		1060+13		
				LT	1072+76
24	RT	1074+71			

* JOINT USE WITH OTHER PARCEL AT SAME STATION
(1) FARM FIELD APPROACH FOR AGRICULTURAL USE ONLY
(2) ROAD APPROACH LOCATIONS FIXED

STATE	RIGHT OF WAY	SHEET NO.	TOTAL SHEETS
MONTANA		13	19
R/W ID.		NH 1-10(67)659	
PROJECT NO.		6388-067-001	

BAINVILLE-EAST (PE II)

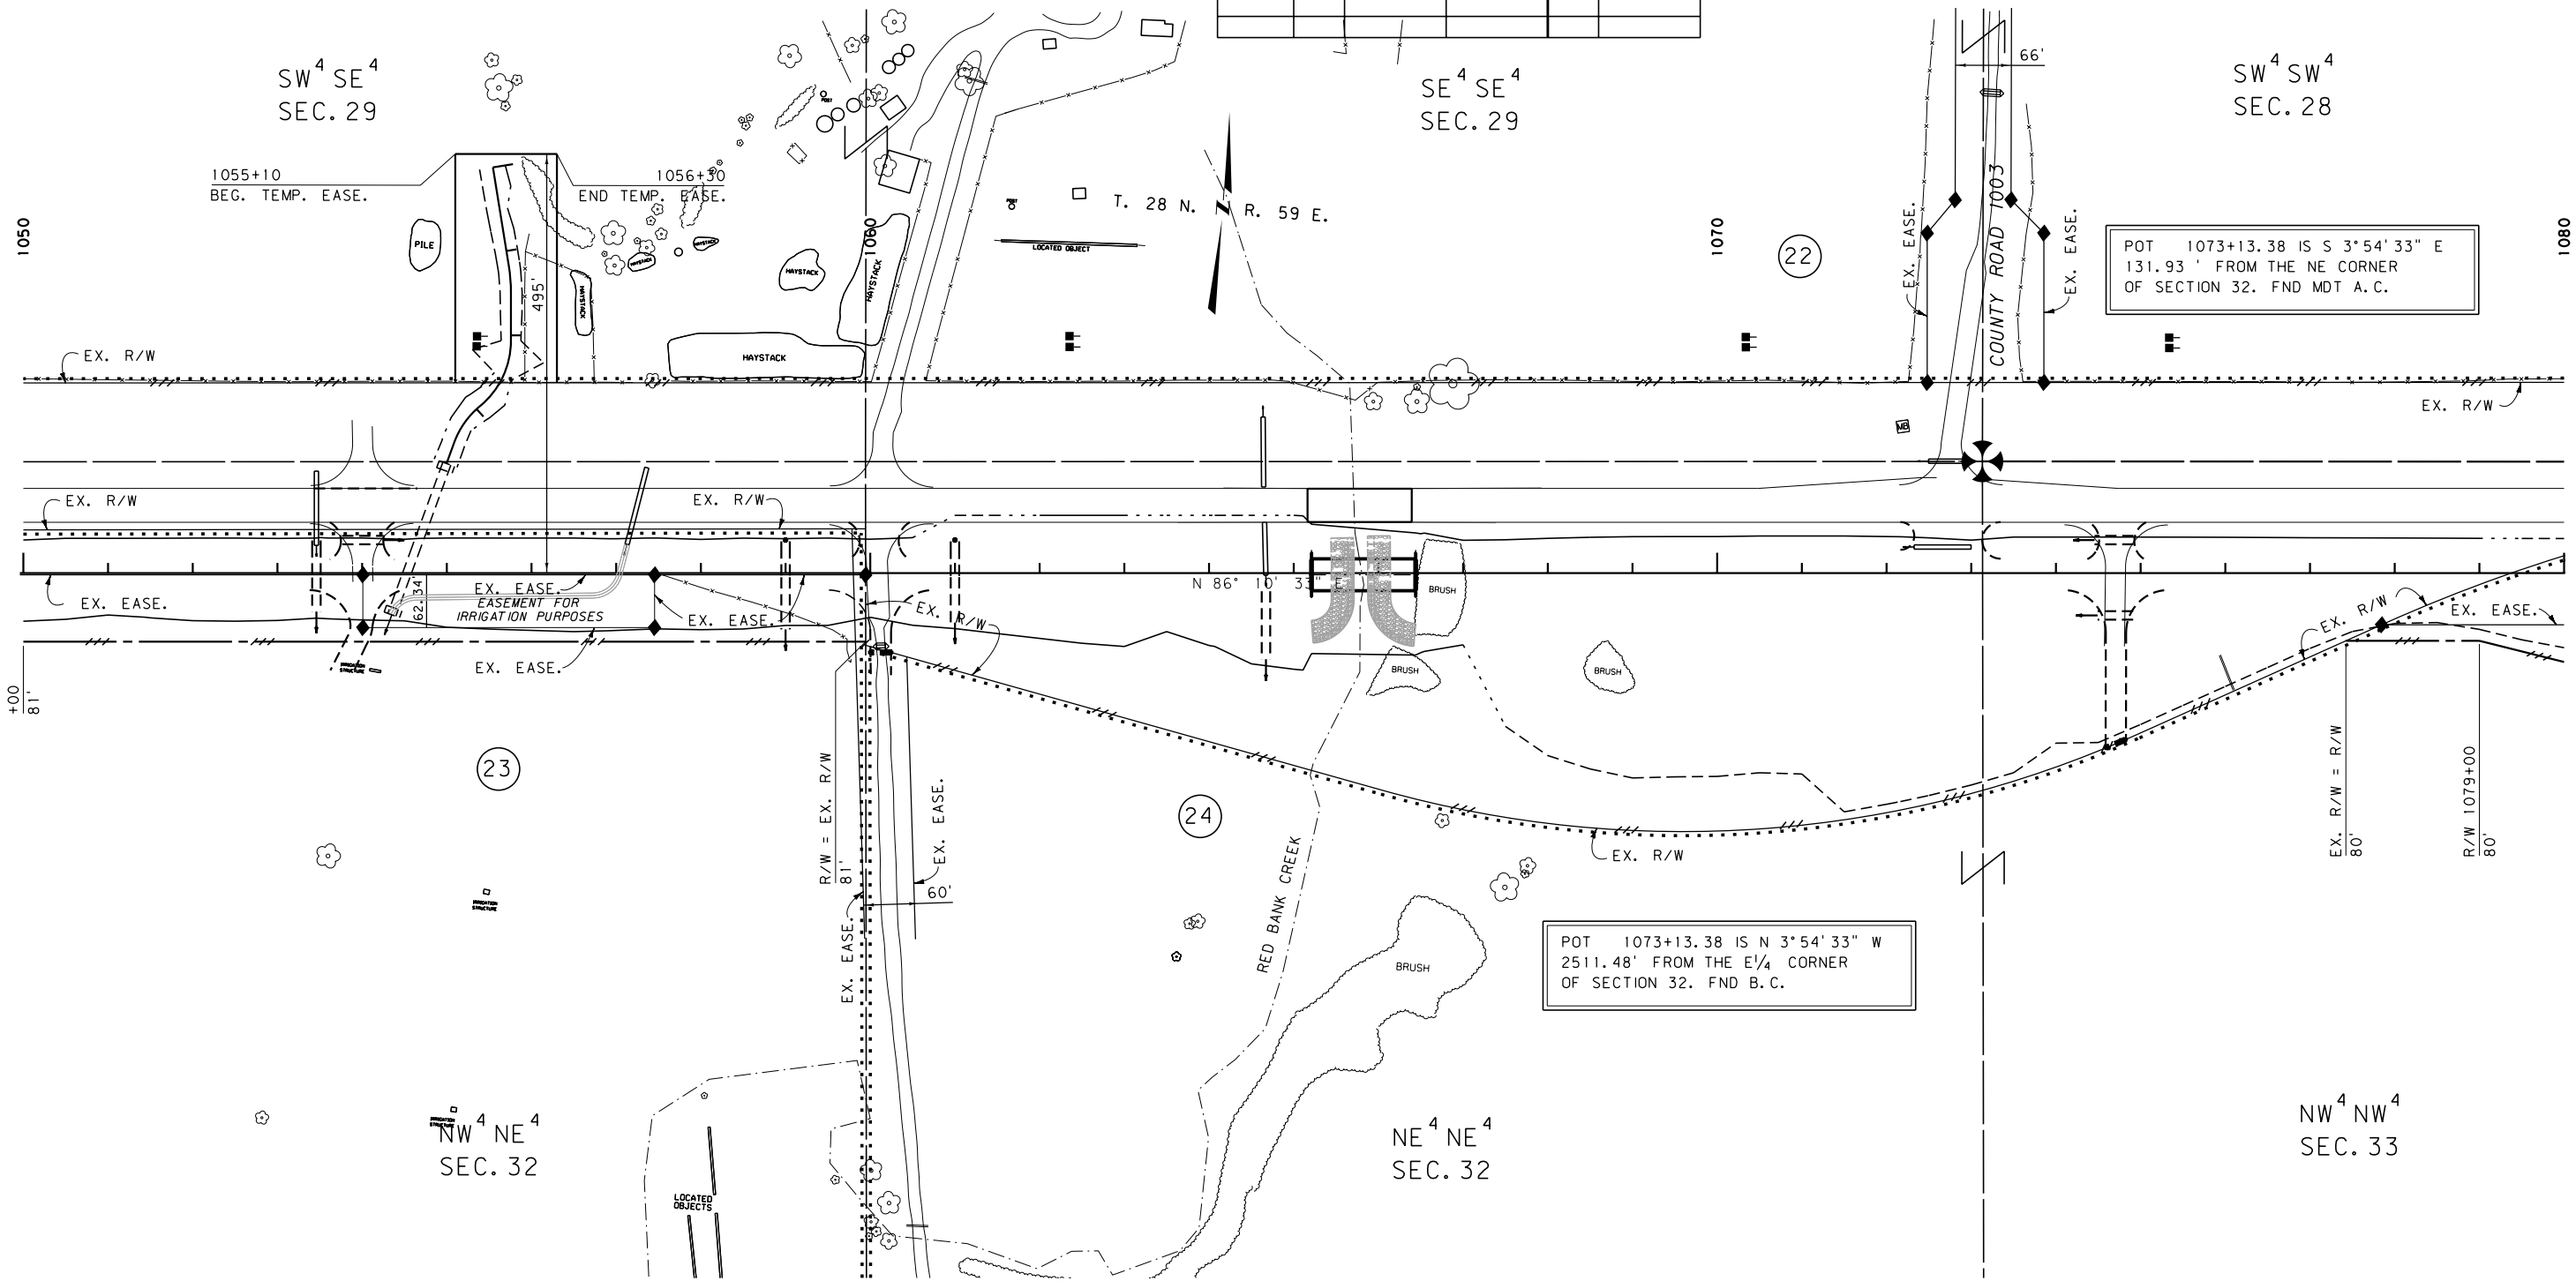

CONSTRUCTION LIMITS

CUT SECTION

TRANSITION

TOE OF FILL

BACKSLOPE LIMITS

INCLUDE ROUNDING

MAP REVISED 2/14/11 4/23/12 8/17/12

FHWA/MDT APPROVAL

12/14/10

3

2

1

MDTA

MONTANA DEPARTMENT OF TRANSPORTATION

c:\dgn\6388001\rop\h04.dgn

8/17/2012

4:38:21 PM

CPS-U1349

NOTES:
1. THE PROPOSED R/W LINE WHERE A SPIRAL CURVE TRANSITION IS USED IS A CHORD RATHER THAN A CONCENTRIC CURVE.
2. ALL STATIONS AND OFFSETS FOR R/W BREAKS ARE IN REFERENCE TO THE R/W BASELINE.

GRID STATE PLANE COORDINATES
THIS IS A STATE PLANE COORDINATE PROJECT. ALL DIMENSIONS, DISTANCES AND AREAS ON THIS PROJECT ARE GRID, EXCEPT FOR THE EXISTING R/W WIDTH DIMENSION, WHICH IS RECORD.
THE COMBINATION SCALE FACTOR IS 0.99949491

MONTANA DEPARTMENT OF TRANSPORTATION

RIGHT OF WAY PLAN

ROOSEVELT COUNTY

SCALE 1"=100'

0 50' 100' 200' 300'


SEE SHEET NO. 3 FOR OWNERSHIP NAMES, ADDRESSES, AREAS, ETC.

ROAD APPROACHES					
PARCEL SERVED	SIDE	FARM FIELD	PRIVATE	PUBLIC	
		(1), (2)	(2)		
		STATION	STATION	SIDE	STATION
22	LT	1093+38			
25	RT	1093+39			
22	LT	1099+30			
24, 25	RT	* 1099+31			

* JOINT USE WITH OTHER PARCEL AT SAME STATION
(1) FARM FIELD APPROACH FOR AGRICULTURAL USE ONLY
(2) ROAD APPROACH LOCATIONS FIXED

STATE	RIGHT OF WAY	SHEET	TOTAL
MONTANA		NO.	SHEETS
	R/W ID.	14	19
	PROJECT NO.	NH 1-10(67)659	
		6388-067-001	

BAINVILLE-EAST (PE II)

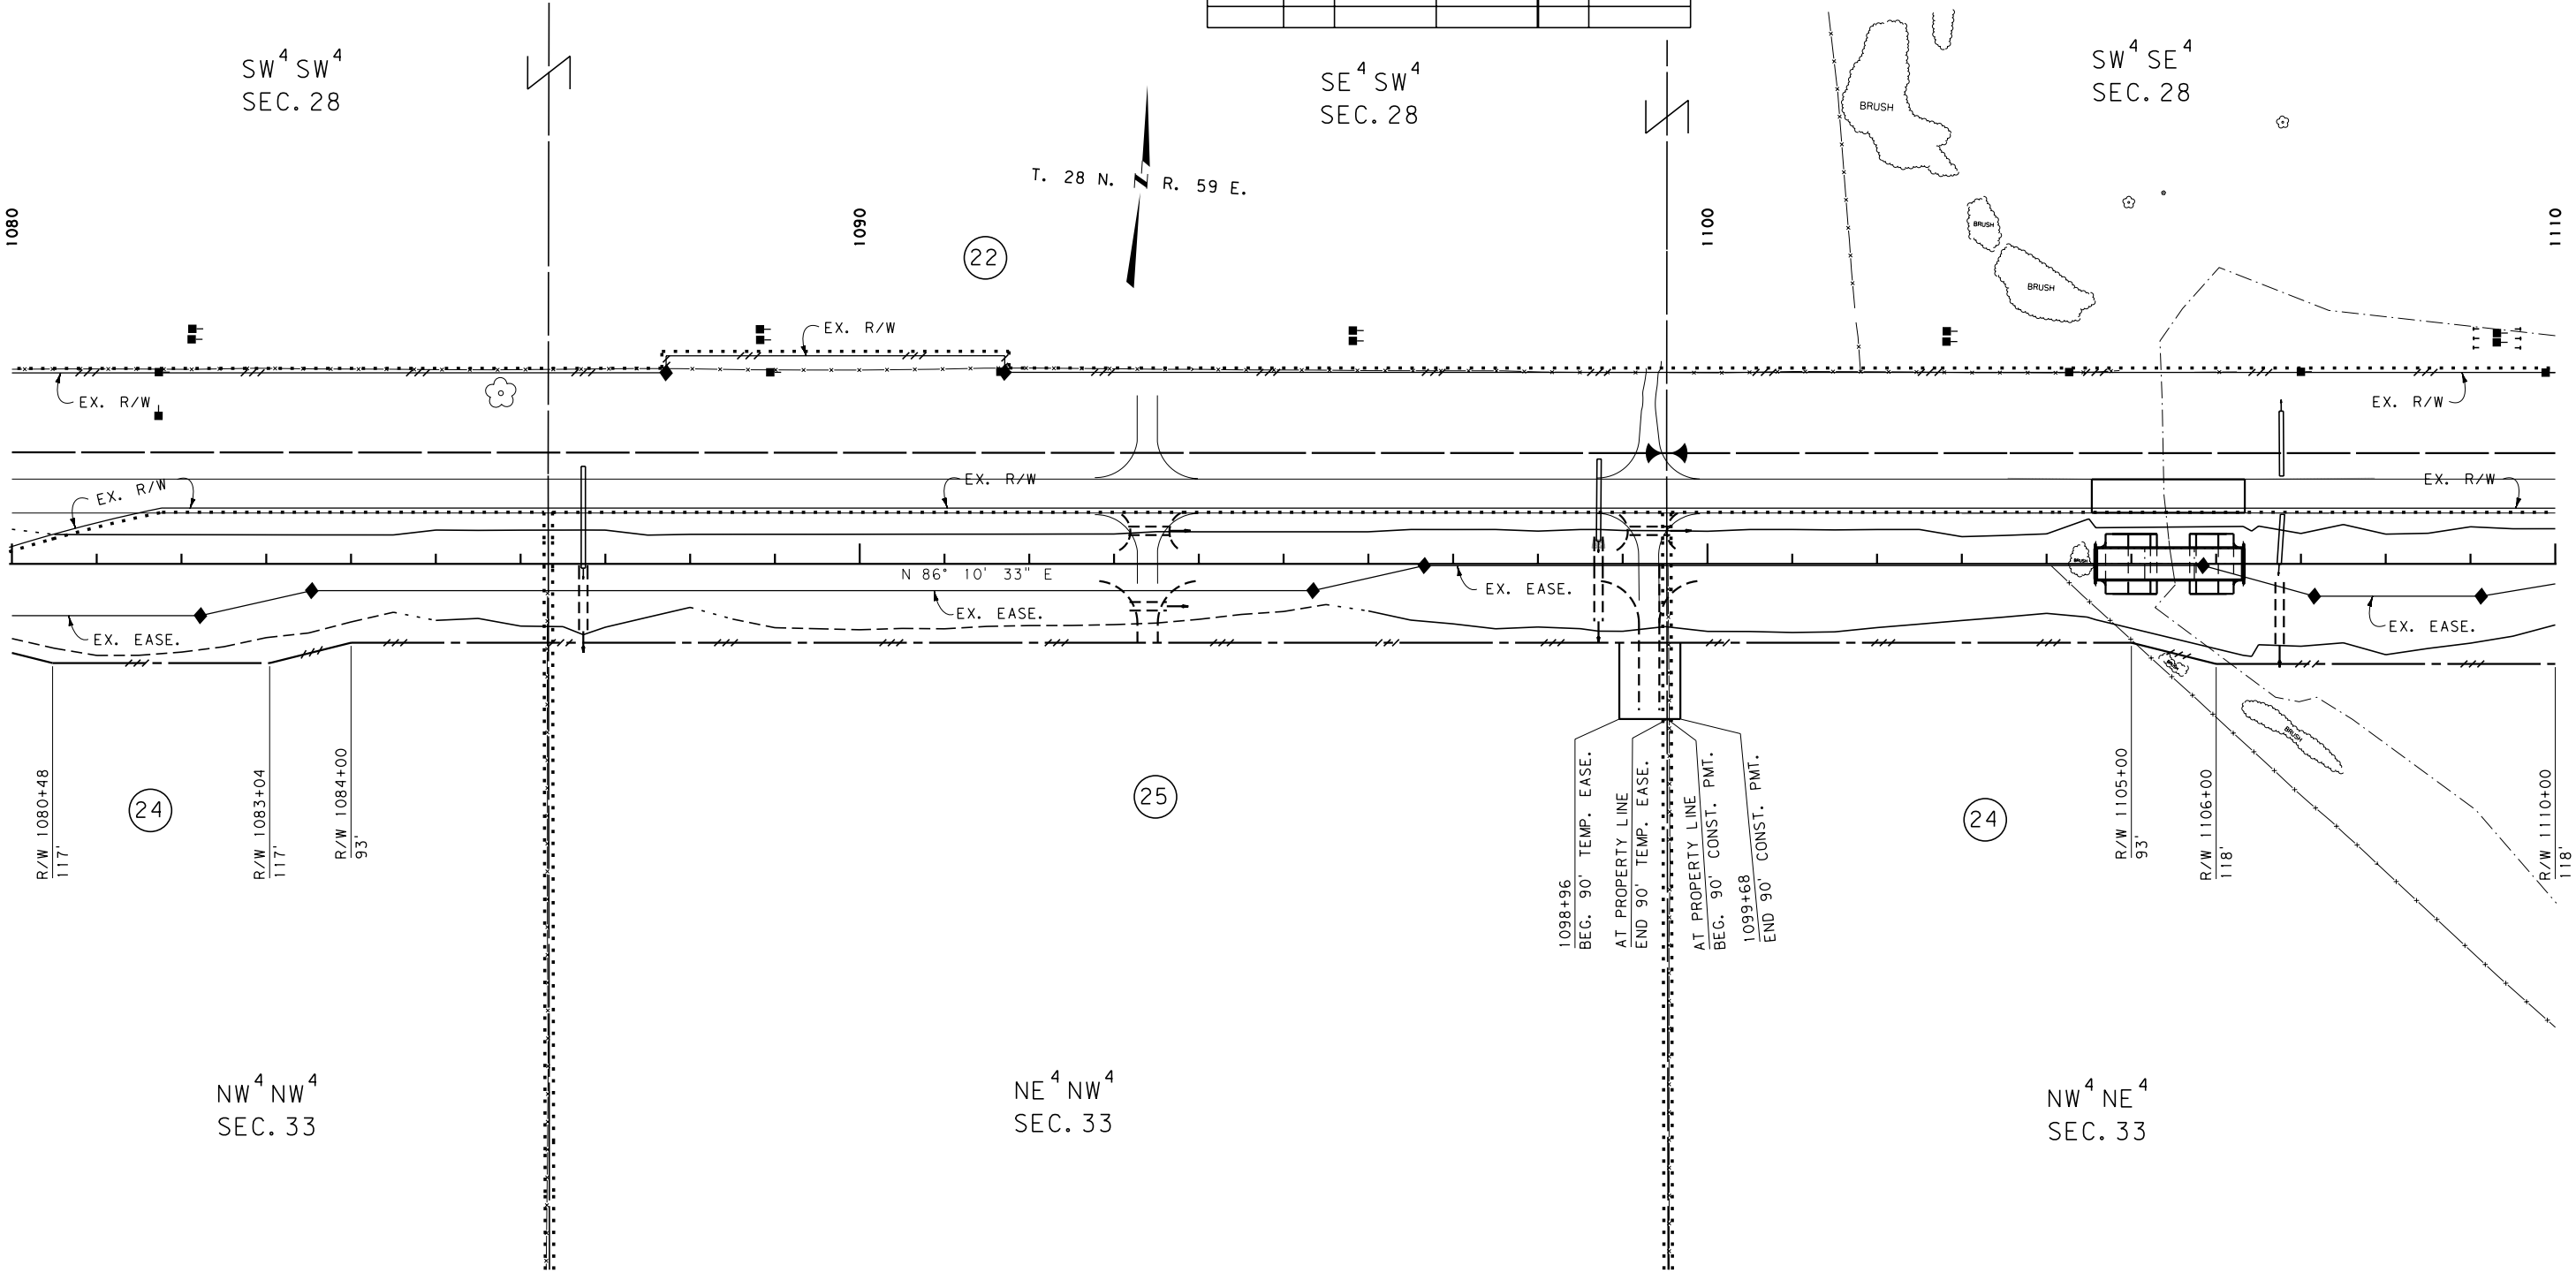

CONSTRUCTION LIMITS

CUT SECTION

TRANSITION

TOE OF FILL

BACKSLOPE LIMITS

INCLUDE ROUNDING

MAP REVISED 2/14/11 1/11/12 8/17/12

FHWA/MDT APPROVAL

12/14/10

3

2

1

MDT

MONTANA DEPARTMENT

OF TRANSPORTATION

c:\dgn\6388001\rop\rf04.dgn

8/17/2012

4:38:26 PM

CPS-U1349

- NOTES:
1. THE PROPOSED R/W LINE WHERE A SPIRAL CURVE TRANSITION IS USED IS A CHORD RATHER THAN A CONCENTRIC CURVE.
 2. ALL STATIONS AND OFFSETS FOR R/W BREAKS ARE IN REFERENCE TO THE R/W BASELINE.

GRID STATE PLANE COORDINATES
THIS IS A STATE PLANE COORDINATE PROJECT. ALL DIMENSIONS, DISTANCES AND AREAS ON THIS PROJECT ARE GRID, EXCEPT FOR THE EXISTING R/W WIDTH DIMENSION, WHICH IS RECORD.
THE COMBINATION SCALE FACTOR IS 0.99949491

MONTANA DEPARTMENT OF TRANSPORTATION

RIGHT OF WAY PLAN

ROOSEVELT COUNTY

SCALE 1"=100'

0 50' 100' 200' 300'


SEE SHEET NO. 3 FOR OWNERSHIP NAMES, ADDRESSES, AREAS, ETC.

ROAD APPROACHES					
PARCEL SERVED	SIDE	FARM FIELD	PRIVATE	PUBLIC	
		(1), (2)	(2)		
		STATION	STATION	SIDE	STATION
26	LT	1115+96			
26	LT	1126+28			
26	LT		1128+76	RT	1126+27

* JOINT USE WITH OTHER PARCEL AT SAME STATION
(1) FARM FIELD APPROACH FOR AGRICULTURAL USE ONLY
(2) ROAD APPROACH LOCATIONS FIXED

STATE	RIGHT OF WAY	SHEET NO.	TOTAL SHEETS
MONTANA		15	19
R/W ID.		NH 1-10(67)659	
PROJECT NO.		6388-067-001	

BAINVILLE-EAST (PE II)

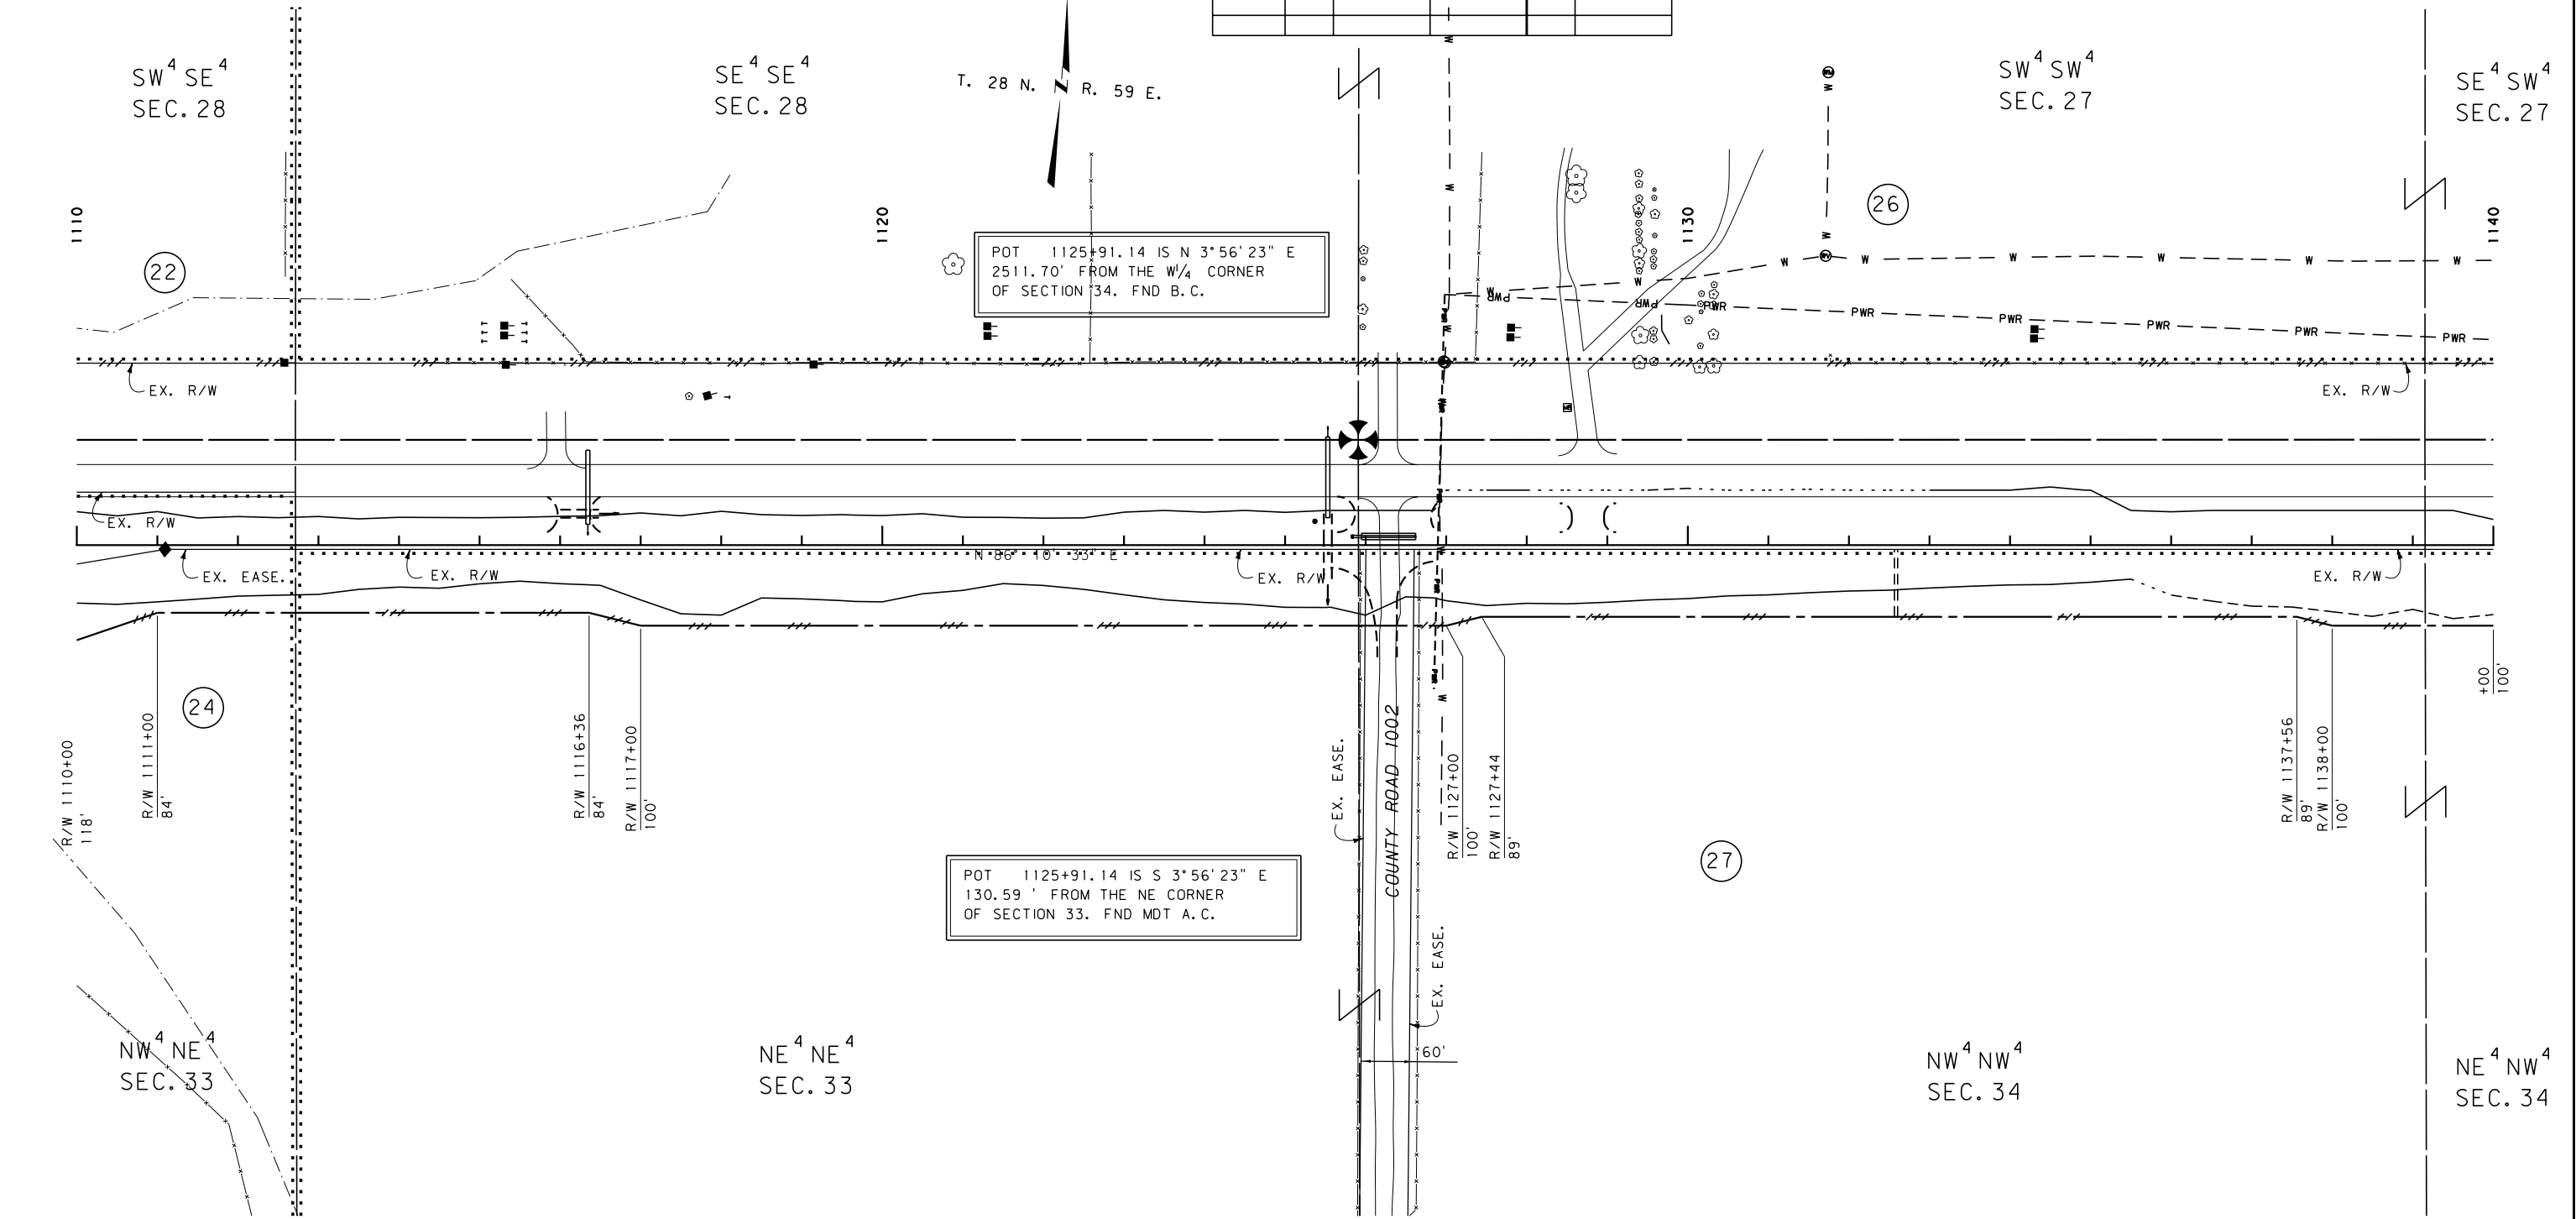


SEE SHEET NO. 3 FOR OWNERSHIP NAMES, ADDRESSES, AREAS, ETC.

ROAD APPROACHES					
PARCEL SERVED	SIDE	FARM FIELD	PRIVATE	PUBLIC	
		(1), (2)	(2)		
		STATION	STATION	SIDE	STATION
28	RT	1159+06			
26	LT	1162+98			
30	RT		1168+68		

* JOINT USE WITH OTHER PARCEL AT SAME STATION
(1) FARM FIELD APPROACH FOR AGRICULTURAL USE ONLY
(2) ROAD APPROACH LOCATIONS FIXED

STATE	RIGHT OF WAY	SHEET NO.	TOTAL SHEETS
MONTANA		16	19
R/W ID.		NH 1-10(67)659	
PROJECT NO.		6388-067-001	

BAINVILLE-EAST (PE II)

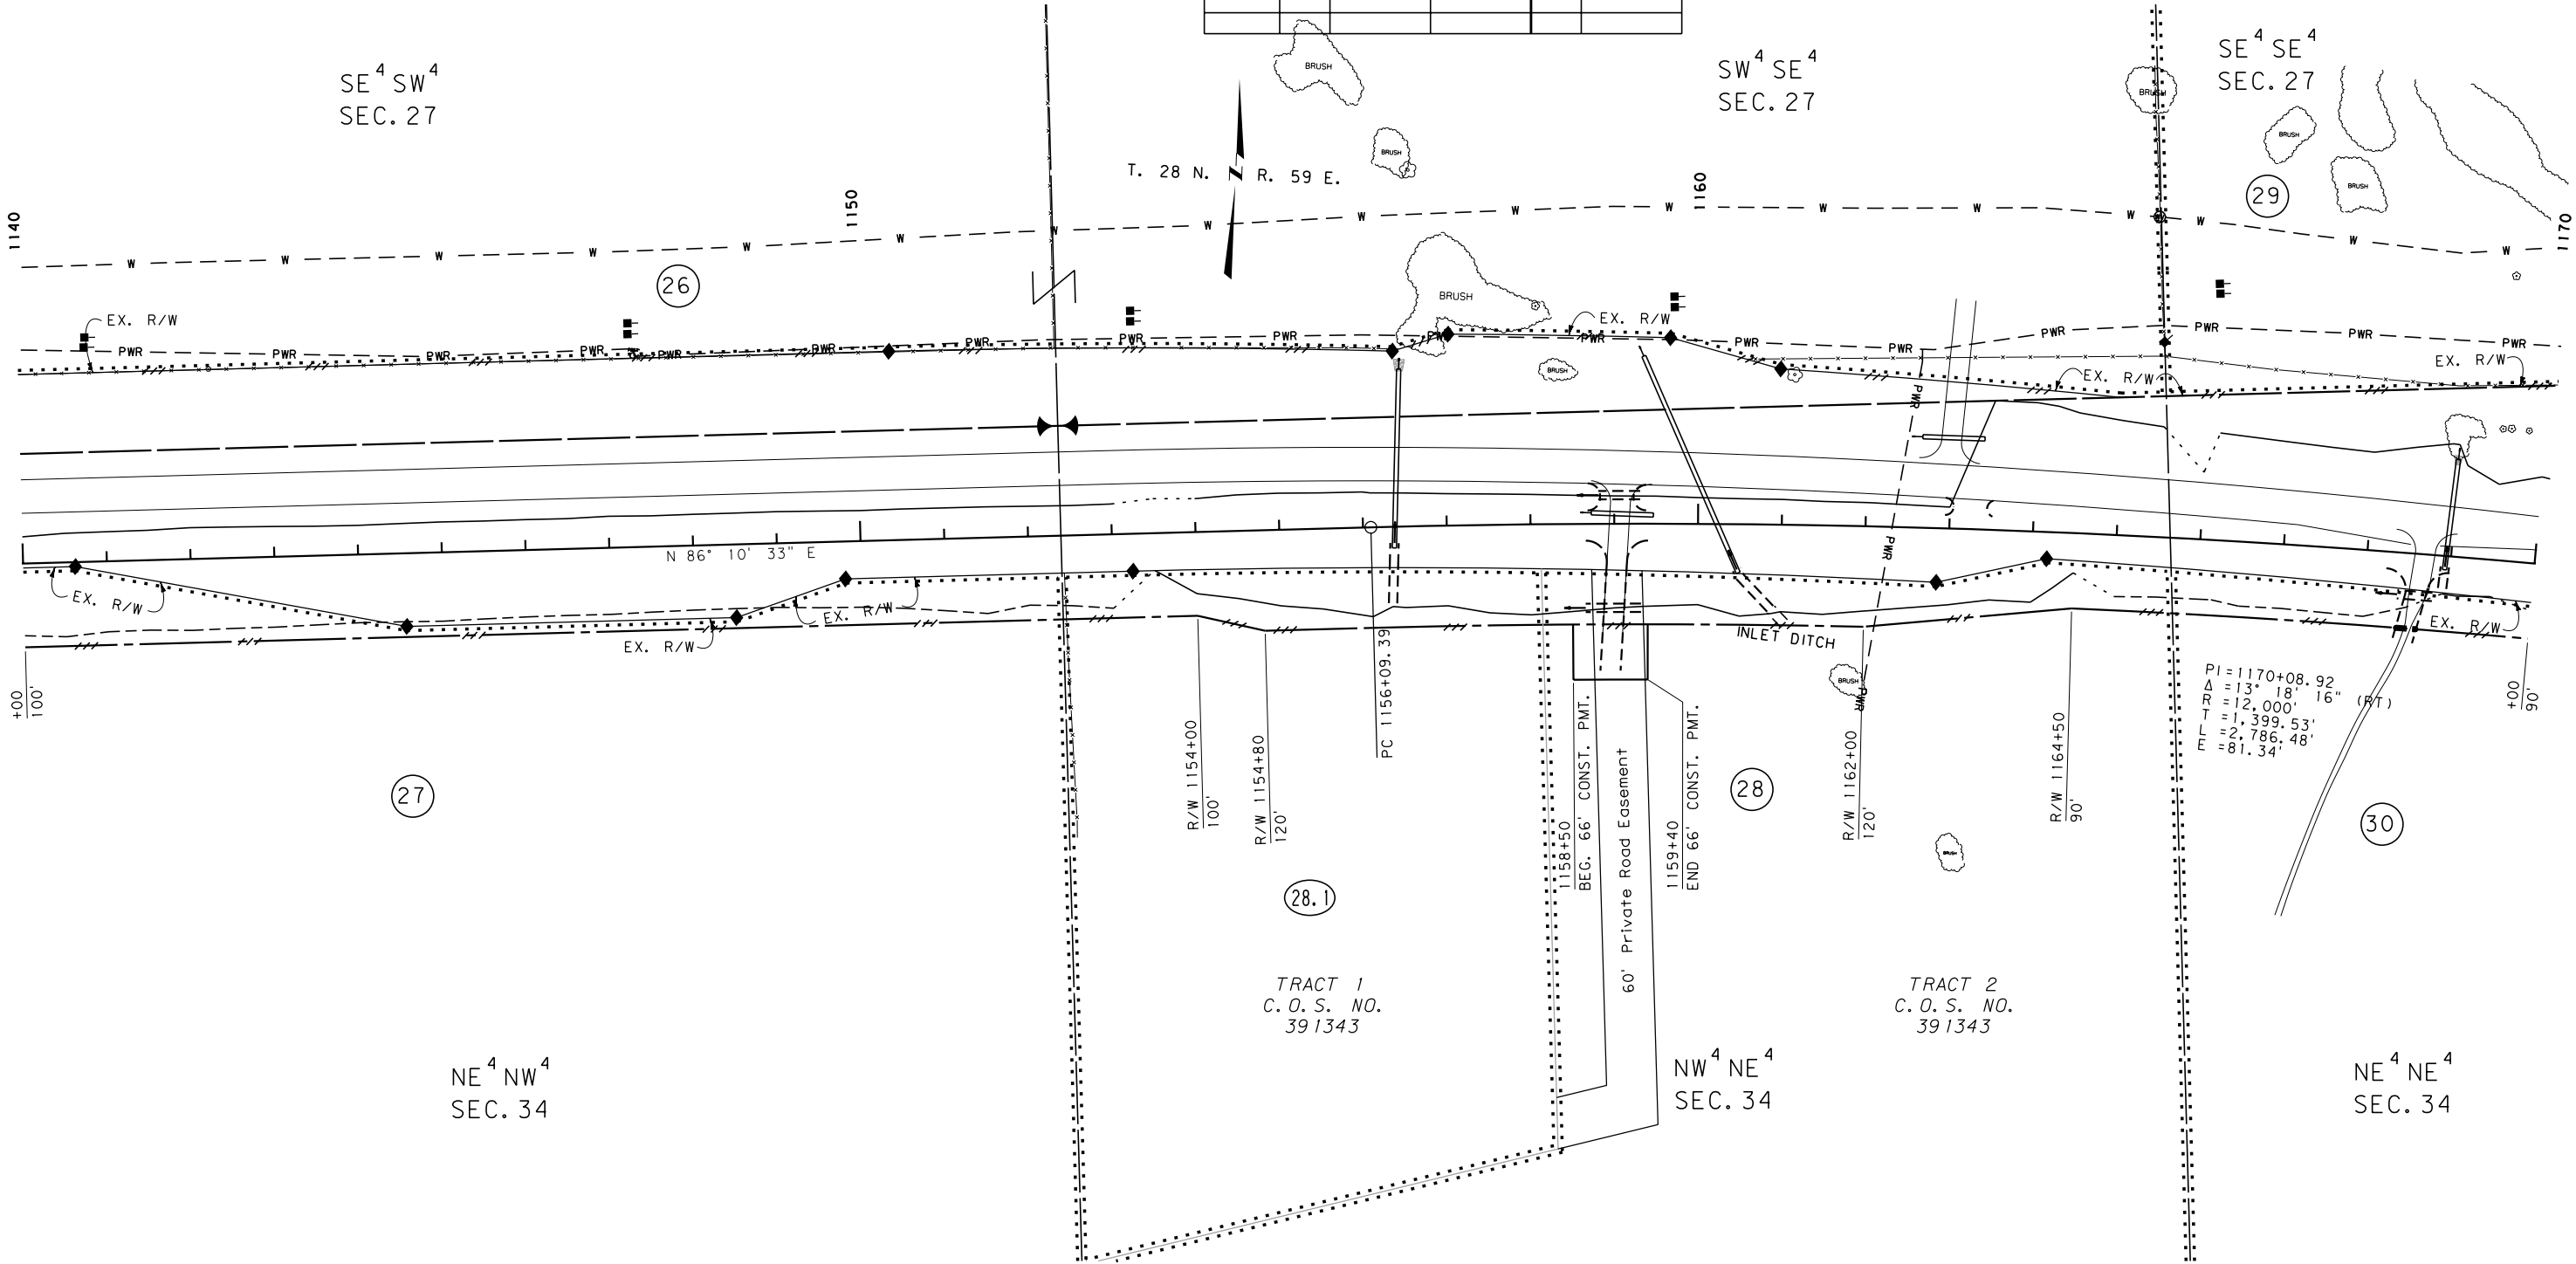

CONSTRUCTION LIMITS
CUT SECTION
TRANSITION
TOE OF FILL
BACKSLOPE LIMITS
INCLUDE ROUNDING

MAP REVISED 2/14/11 1/11/12

FHWA/MDT APPROVAL
12/14/10

3
2
1

MDT MONTANA DEPARTMENT OF TRANSPORTATION
c:\dgn\6388001\rop\inf05.dgn
8/17/2012
4:38:41 PM CPS-U1349

NOTES:
1. THE PROPOSED R/W LINE WHERE A SPIRAL CURVE TRANSITION IS USED IS A CHORD RATHER THAN A CONCENTRIC CURVE.
2. ALL STATIONS AND OFFSETS FOR R/W BREAKS ARE IN REFERENCE TO THE R/W BASELINE.

GRID STATE PLANE COORDINATES
THIS IS A STATE PLANE COORDINATE PROJECT. ALL DIMENSIONS, DISTANCES AND AREAS ON THIS PROJECT ARE GRID, EXCEPT FOR THE EXISTING R/W WIDTH DIMENSION, WHICH IS RECORD.
THE COMBINATION SCALE FACTOR IS 0.99949491

MONTANA DEPARTMENT OF TRANSPORTATION
RIGHT OF WAY PLAN
ROOSEVELT COUNTY
SCALE 1"=100'
0 50' 100' 200' 300'


SEE SHEET NO. 3 FOR OWNERSHIP NAMES, ADDRESSES, AREAS, ETC.

ROAD APPROACHES					
PARCEL SERVED	SIDE	FARM FIELD	PRIVATE	PUBLIC	
		(1), (2)	(2)		
		STATION	STATION	SIDE	STATION
29	LT	1177+65		LT	1170+72
32	RT	1197+12			
31	LT	1197+16			

* JOINT USE WITH OTHER PARCEL AT SAME STATION
(1) FARM FIELD APPROACH FOR AGRICULTURAL USE ONLY
(2) ROAD APPROACH LOCATIONS FIXED

STATE	RIGHT OF WAY	SHEET NO.	TOTAL SHEETS
MONTANA		17	19
R/W ID.		NH 1-10(67)659	
PROJECT NO.		6388-067-001	

BAINVILLE-EAST (PE II)

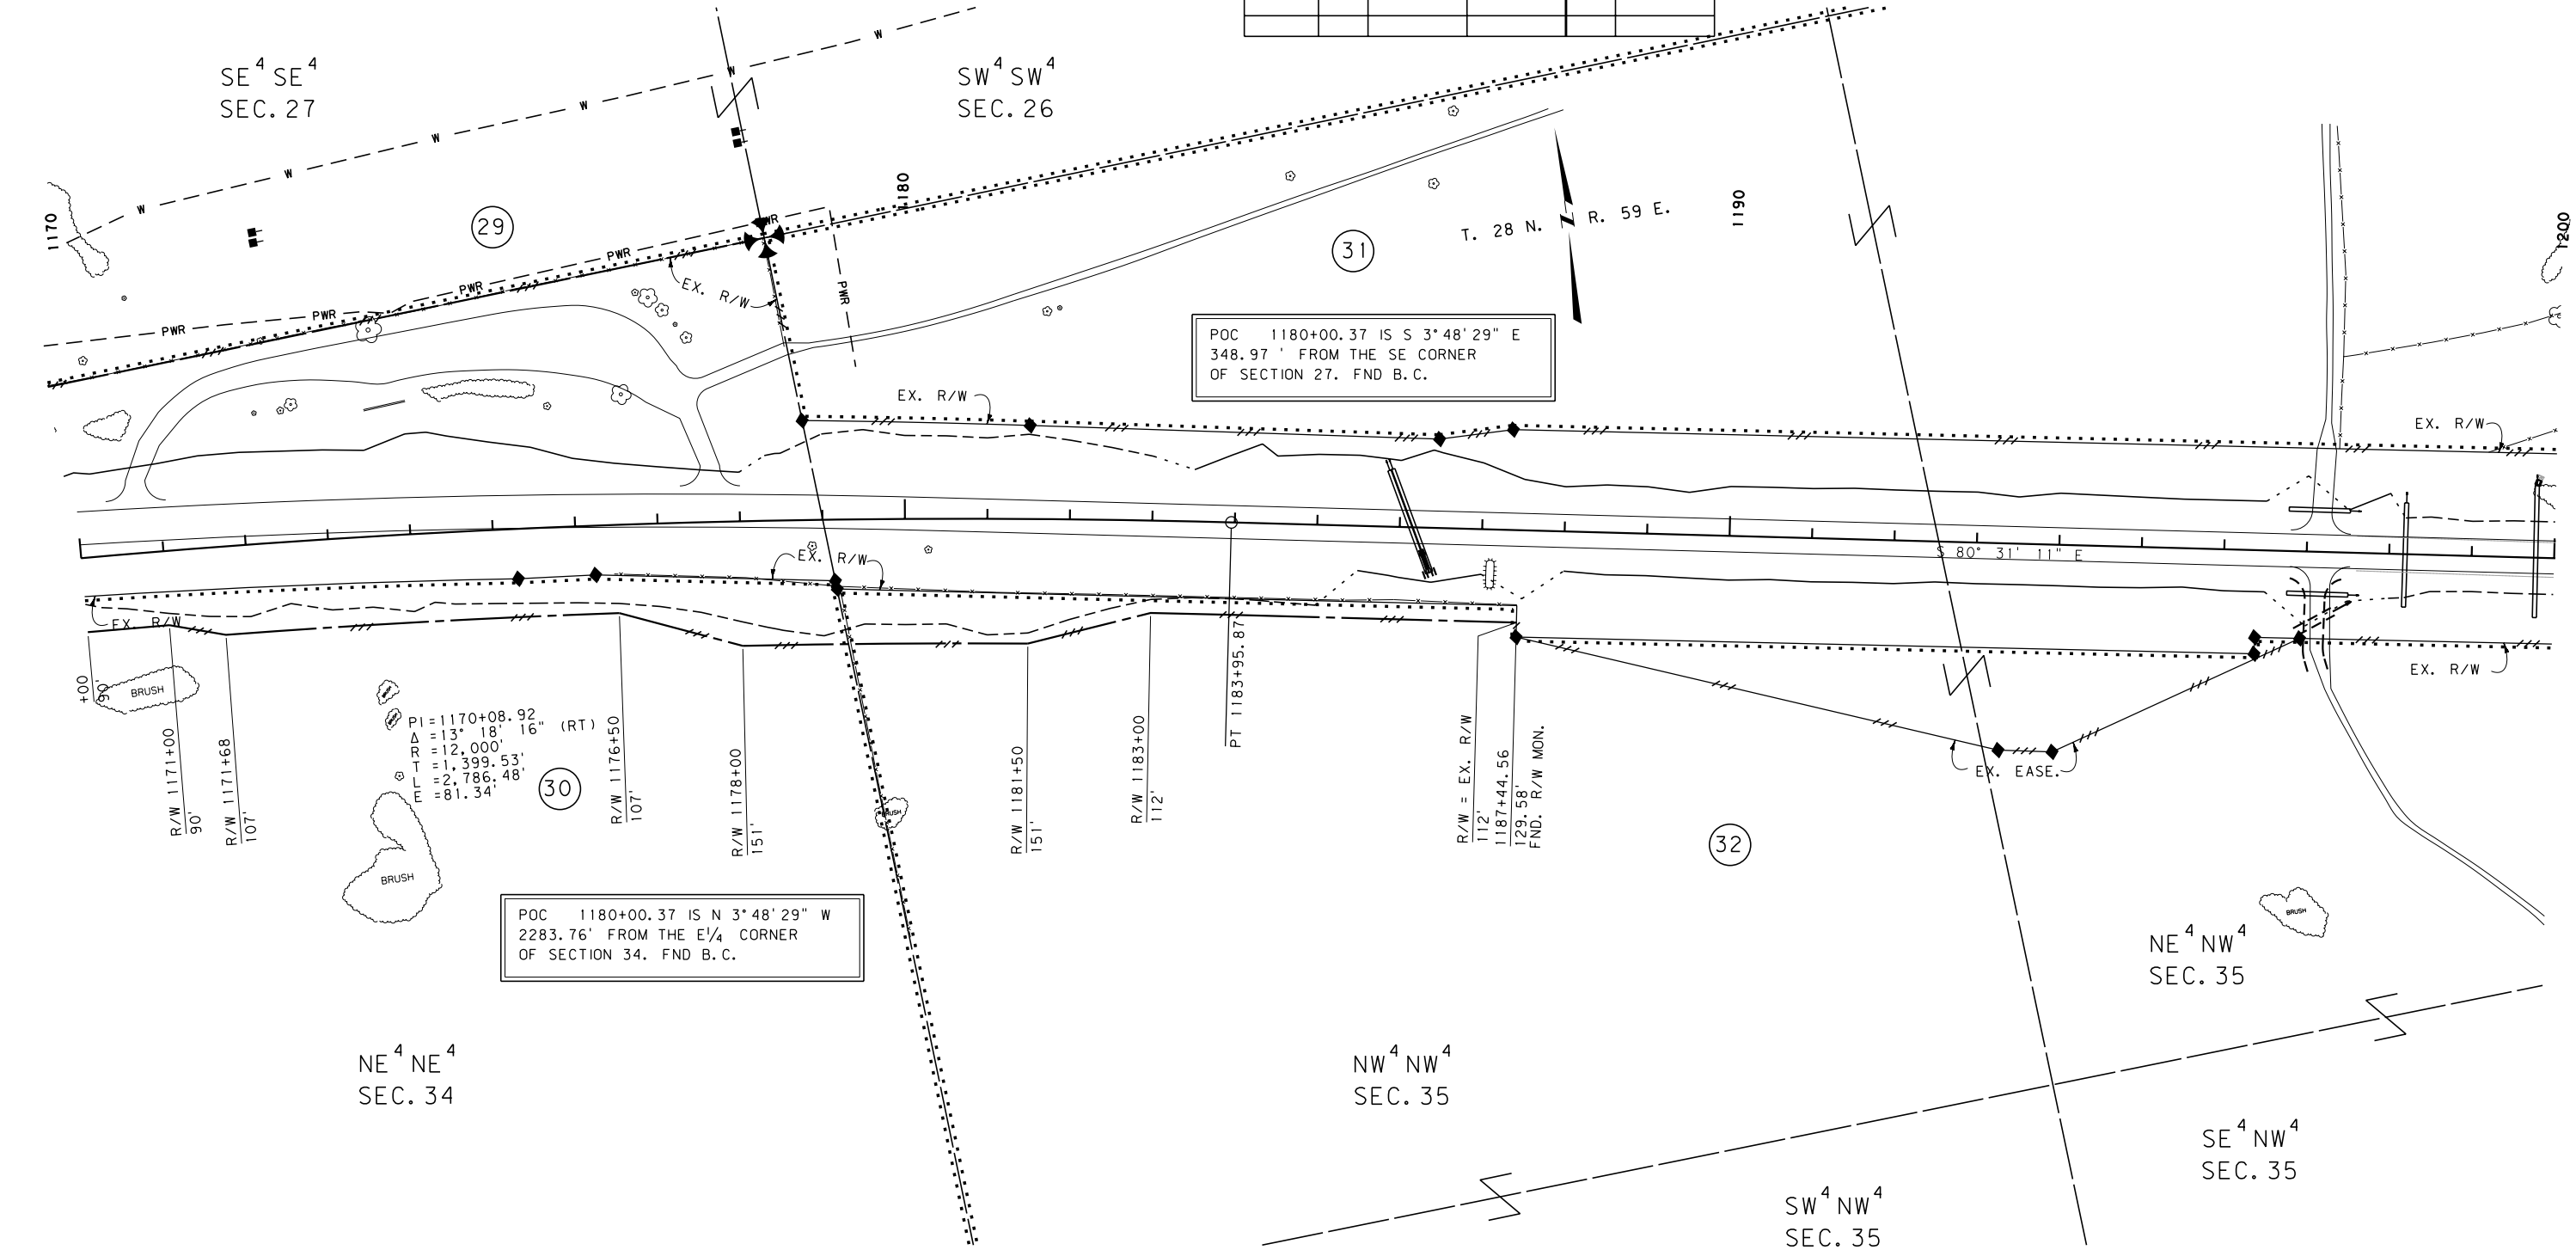

CONSTRUCTION LIMITS
CUT SECTION
TRANSITION
TOE OF FILL
BACKSLOPE LIMITS
INCLUDE ROUNDING

MAP REVISED 2/14/11 1/11/12
FHWA/MDT APPROVAL
12/14/10

3
2
1

MDT MONTANA DEPARTMENT OF TRANSPORTATION
8/17/2012
4:38:45 PM CPS-U1349

c:\dgn\6388001\rop\inf05.dgn

NOTES:
1. THE PROPOSED R/W LINE WHERE A SPIRAL CURVE TRANSITION IS USED IS A CHORD RATHER THAN A CONCENTRIC CURVE.
2. ALL STATIONS AND OFFSETS FOR R/W BREAKS ARE IN REFERENCE TO THE R/W BASELINE.

GRID STATE PLANE COORDINATES
THIS IS A STATE PLANE COORDINATE PROJECT. ALL DIMENSIONS, DISTANCES AND AREAS ON THIS PROJECT ARE GRID, EXCEPT FOR THE EXISTING R/W WIDTH DIMENSION, WHICH IS RECORD.
THE COMBINATION SCALE FACTOR IS 0.99949491

MONTANA DEPARTMENT OF TRANSPORTATION
RIGHT OF WAY PLAN
ROOSEVELT COUNTY
SCALE 1"=100'
0 50' 100' 200' 300'


SEE SHEET NO. 3 FOR OWNERSHIP NAMES, ADDRESSES, AREAS, ETC.

ROAD APPROACHES					
PARCEL SERVED	SIDE	FARM FIELD	PRIVATE	PUBLIC	
		(1), (2)	(2)		
		STATION	STATION	SIDE	STATION
31	LT		1204+93		
32	RT	1204+93			
				LT	1219+32
32	RT	1213+00			

* JOINT USE WITH OTHER PARCEL AT SAME STATION
(1) FARM FIELD APPROACH FOR AGRICULTURAL USE ONLY
(2) ROAD APPROACH LOCATIONS FIXED

STATE	RIGHT OF WAY	SHEET NO.	TOTAL SHEETS
MONTANA		18	19
R/W ID.		NH 1-10(67)659	
PROJECT NO.		6388-067-001	

BAINVILLE-EAST (PE II)

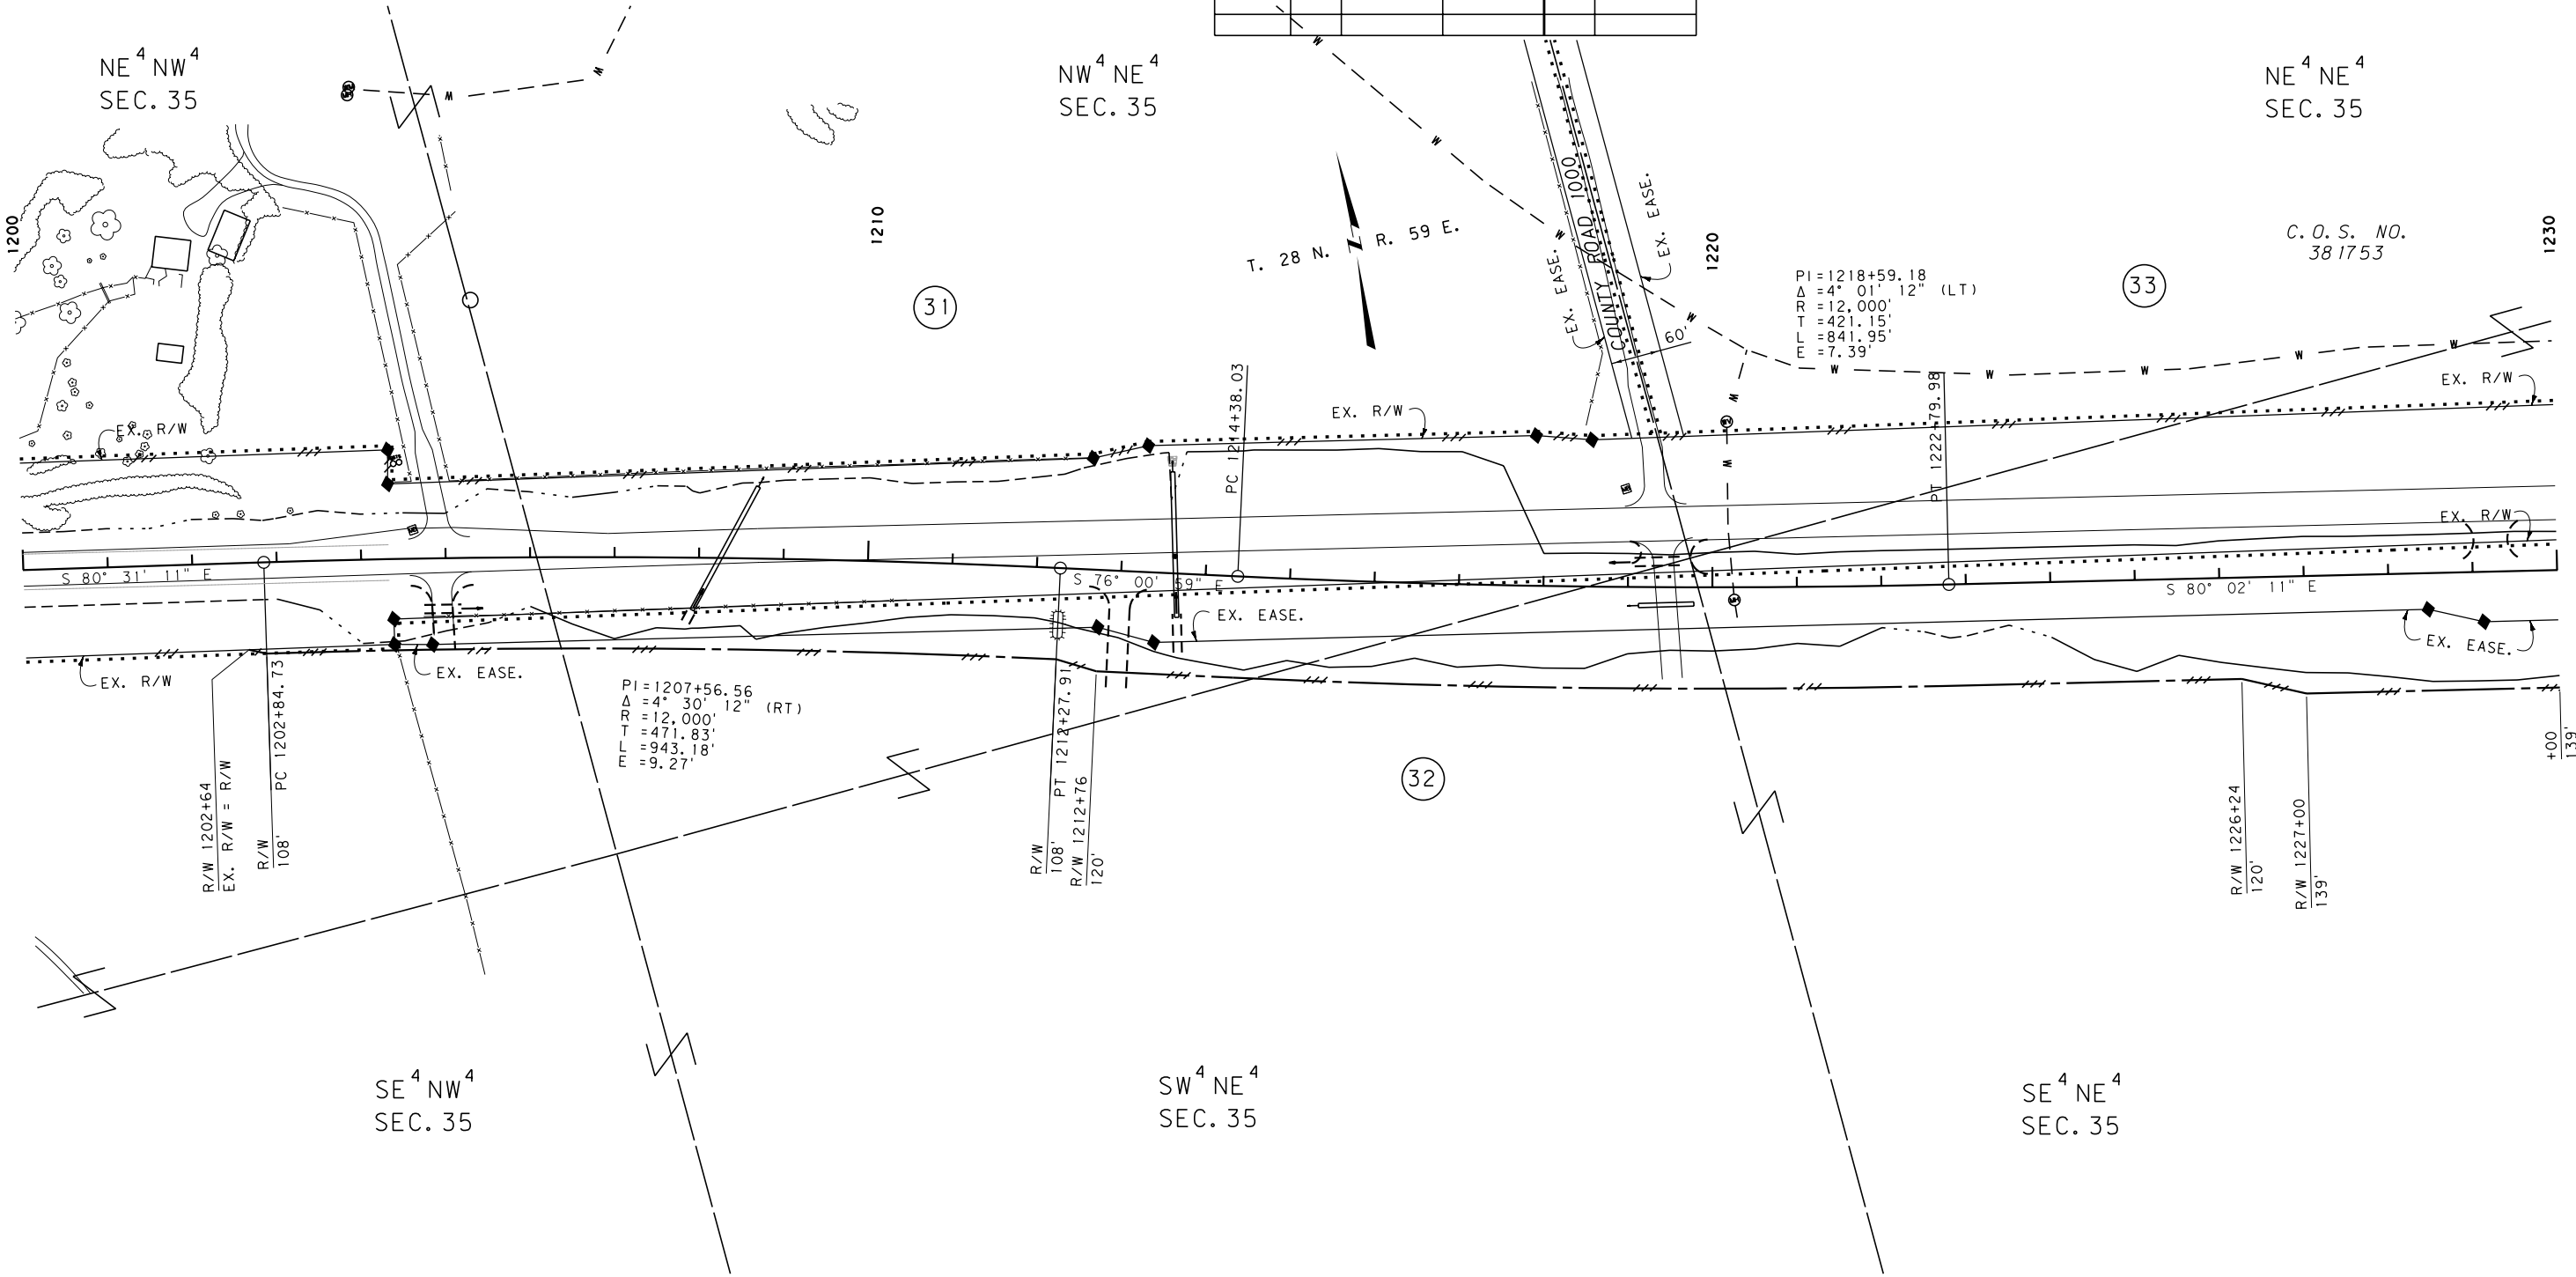

CONSTRUCTION LIMITS
CUT SECTION
TRANSITION
TOE OF FILL
BACKSLOPE LIMITS
INCLUDE ROUNDING

MAP REVISED 1/11/12

FHWA/MDT APPROVAL
12/14/10

3
2
1

MDT MONTANA DEPARTMENT OF TRANSPORTATION

c:\dgn\6388001\rop\inf05.dgn
8/17/2012
4:38:49 PM CPS-U1349

NOTES:
1. THE PROPOSED R/W LINE WHERE A SPIRAL CURVE TRANSITION IS USED IS A CHORD RATHER THAN A CONCENTRIC CURVE.
2. ALL STATIONS AND OFFSETS FOR R/W BREAKS ARE IN REFERENCE TO THE R/W BASELINE.

GRID STATE PLANE COORDINATES
THIS IS A STATE PLANE COORDINATE PROJECT. ALL DIMENSIONS, DISTANCES AND AREAS ON THIS PROJECT ARE GRID, EXCEPT FOR THE EXISTING R/W WIDTH DIMENSION, WHICH IS RECORD.
THE COMBINATION SCALE FACTOR IS 0.99949491

MONTANA DEPARTMENT OF TRANSPORTATION

RIGHT OF WAY PLAN
ROOSEVELT COUNTY

SCALE 1"=100'
0 50' 100' 200' 300'


SEE SHEET NO. 3 FOR OWNERSHIP NAMES, ADDRESSES, AREAS, ETC.

ROAD APPROACHES					
PARCEL SERVED	SIDE	FARM FIELD	PRIVATE	PUBLIC	
		(1), (2)	(2)		
		STATION	STATION	SIDE	STATION
33, 35	LT	1233+15			
32	RT	1233+43			
34	RT		1248+00		
35	LT		1249+87		

* JOINT USE WITH OTHER PARCEL AT SAME STATION
(1) FARM FIELD APPROACH FOR AGRICULTURAL USE ONLY
(2) ROAD APPROACH LOCATIONS FIXED

STATE	RIGHT OF WAY	SHEET NO.	TOTAL SHEETS
MONTANA		19	19
R/W ID.		NH 1-10(67)659	
PROJECT NO.		6388-067-001	

BAINVILLE-EAST (PE II)

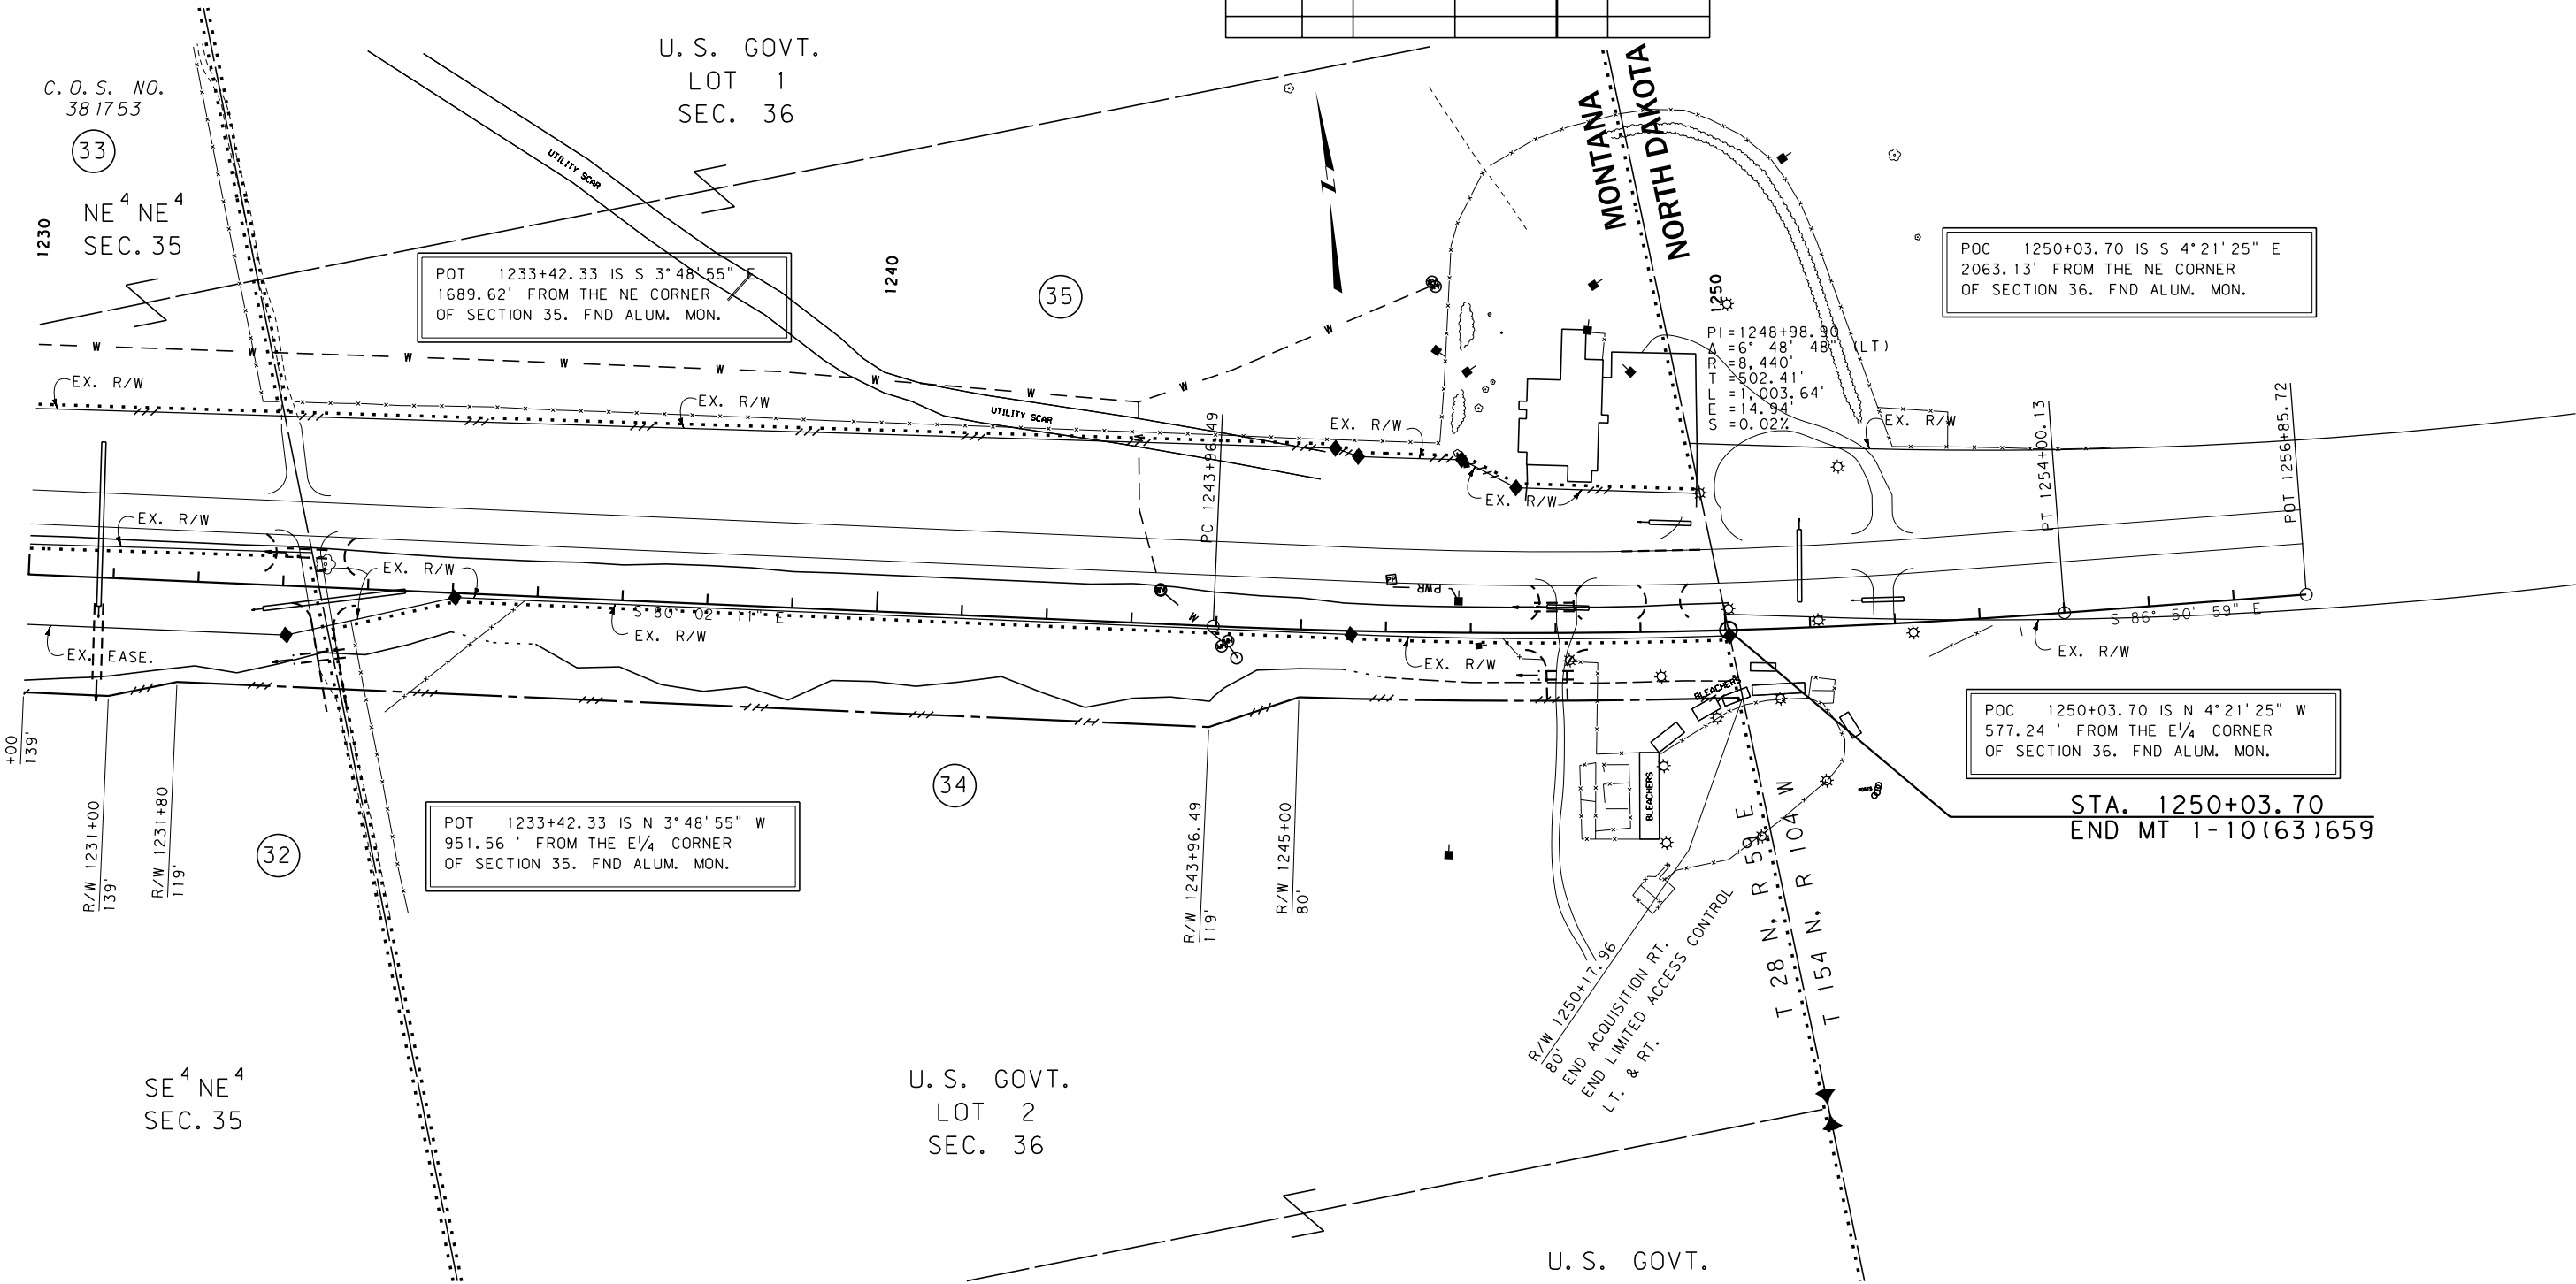

CONSTRUCTION LIMITS
CUT SECTION
TRANSITION
TOE OF FILL
BACKSLOPE LIMITS
INCLUDE ROUNDING

MAP REVISED 1/11/12 5/10/12
FHWA/MDT APPROVAL
12/14/10

3
2
1

MDT MONTANA DEPARTMENT OF TRANSPORTATION
c:\dgn\6388001\rop\h06.dgn
8/17/2012
4:38:59 PM CPS-U1349

NOTES:
1. THE PROPOSED R/W LINE WHERE A SPIRAL CURVE TRANSITION IS USED IS A CHORD RATHER THAN A CONCENTRIC CURVE.
2. ALL STATIONS AND OFFSETS FOR R/W BREAKS ARE IN REFERENCE TO THE R/W BASELINE.

GRID STATE PLANE COORDINATES
THIS IS A STATE PLANE COORDINATE PROJECT. ALL DIMENSIONS, DISTANCES AND AREAS ON THIS PROJECT ARE GRID, EXCEPT FOR THE EXISTING R/W WIDTH DIMENSION, WHICH IS RECORD.
THE COMBINATION SCALE FACTOR IS 0.99949491

MONTANA DEPARTMENT OF TRANSPORTATION
RIGHT OF WAY PLAN
ROOSEVELT COUNTY
SCALE 1"=100'
0 50' 100' 200' 300'