


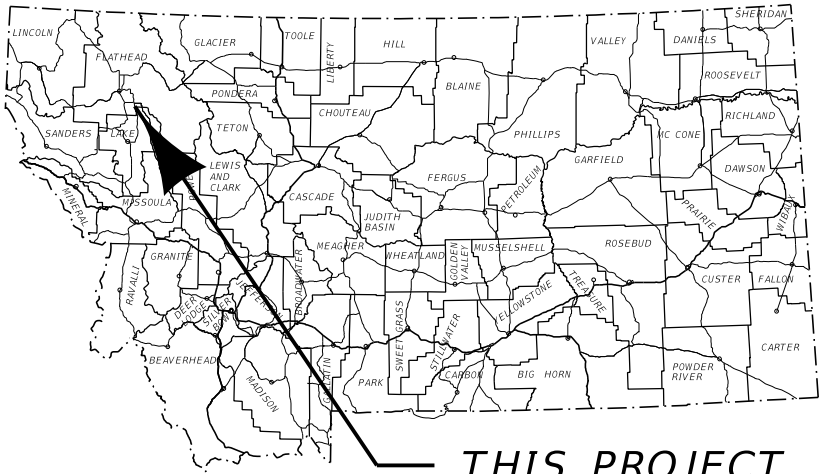

MONTANA DEPARTMENT OF TRANSPORTATION

RIGHT OF WAY PLAN

FEDERAL AID PROJECT STPB 82-1(11)5 FLATHEAD RIVER-3M NW BIG FORK

FLATHEAD COUNTY

LENGTH 1.40 MILES


FLATHEAD RIVER-3M NW BIG FORK

SEE SHEET NO. 2 FOR OWNERSHIP
NAMES, ADDRESSES, AREAS, ETC.

PLAN LEGEND

PROPOSED RIGHT OF WAY LINE	---
EXISTING RIGHT OF WAY LINE	---
RAILROAD RIGHT OF WAY LINE	---
RIGHT OF WAY BASELINE	---
STK'D CENTERLINE	---
SECTION LINE	---
OWNERSHIP BOUNDARY	---
FULL ACCESS CONTROL	AC AC
LIMITED ACCESS CONTROL	///
EXISTING FULL ACCESS CONTROL	EFAC
EXISTING LIMITED ACCESS CONTROL	ELAC
PRESENT TRAVELED WAY (P.T.W.)	---
FENCE LINE	x-x
EXISTING GUARDRAIL	---
PROPOSED GUARDRAIL	---
GATE IN FENCE	-x-x-
CATTLE GUARD: EXIST. - PROPOSED	FOUND UNFOUND
SECTION CORNER	FOUND UNFOUND
1/4 SECTION CORNER	FOUND UNFOUND
CLOSING CORNER	FOUND UNFOUND
MEANDER CORNER	FOUND UNFOUND
CENTER OF SECTION	FOUND UNFOUND
1/16 SECTION CORNER FOUND	FOUND UNFOUND
RIGHT OF WAY MONUMENT	FOUND CALCULATED
PROPERTY CORNER PIN	FOUND UNFOUND
POWER POLE IN PLACE	FOUND UNFOUND
TELEPHONE POLE IN PLACE	FOUND UNFOUND
TELEGRAPH POLE IN PLACE	FOUND UNFOUND
LIGHT POLE	FOUND UNFOUND
PROPOSED CULVERT	---
EXISTING CULVERT	---
OUTLET DITCH	---
INLET DITCH	---
EXISTING DITCH	---
CHANNEL CHANGES	CH CH
DITCH BLOCK	---
RIPRAP	---
BRIDGES	---
RAILROADS	---
PARCEL NUMBERS	---
APPROACH: EXIST. - PROPOSED	---

ASSOCIATED PROJECTS
BR-STPB 82-1(5)5 PE
RELATED PROJECTS
S 81(2) S 81-1 STPHS 0002(486)

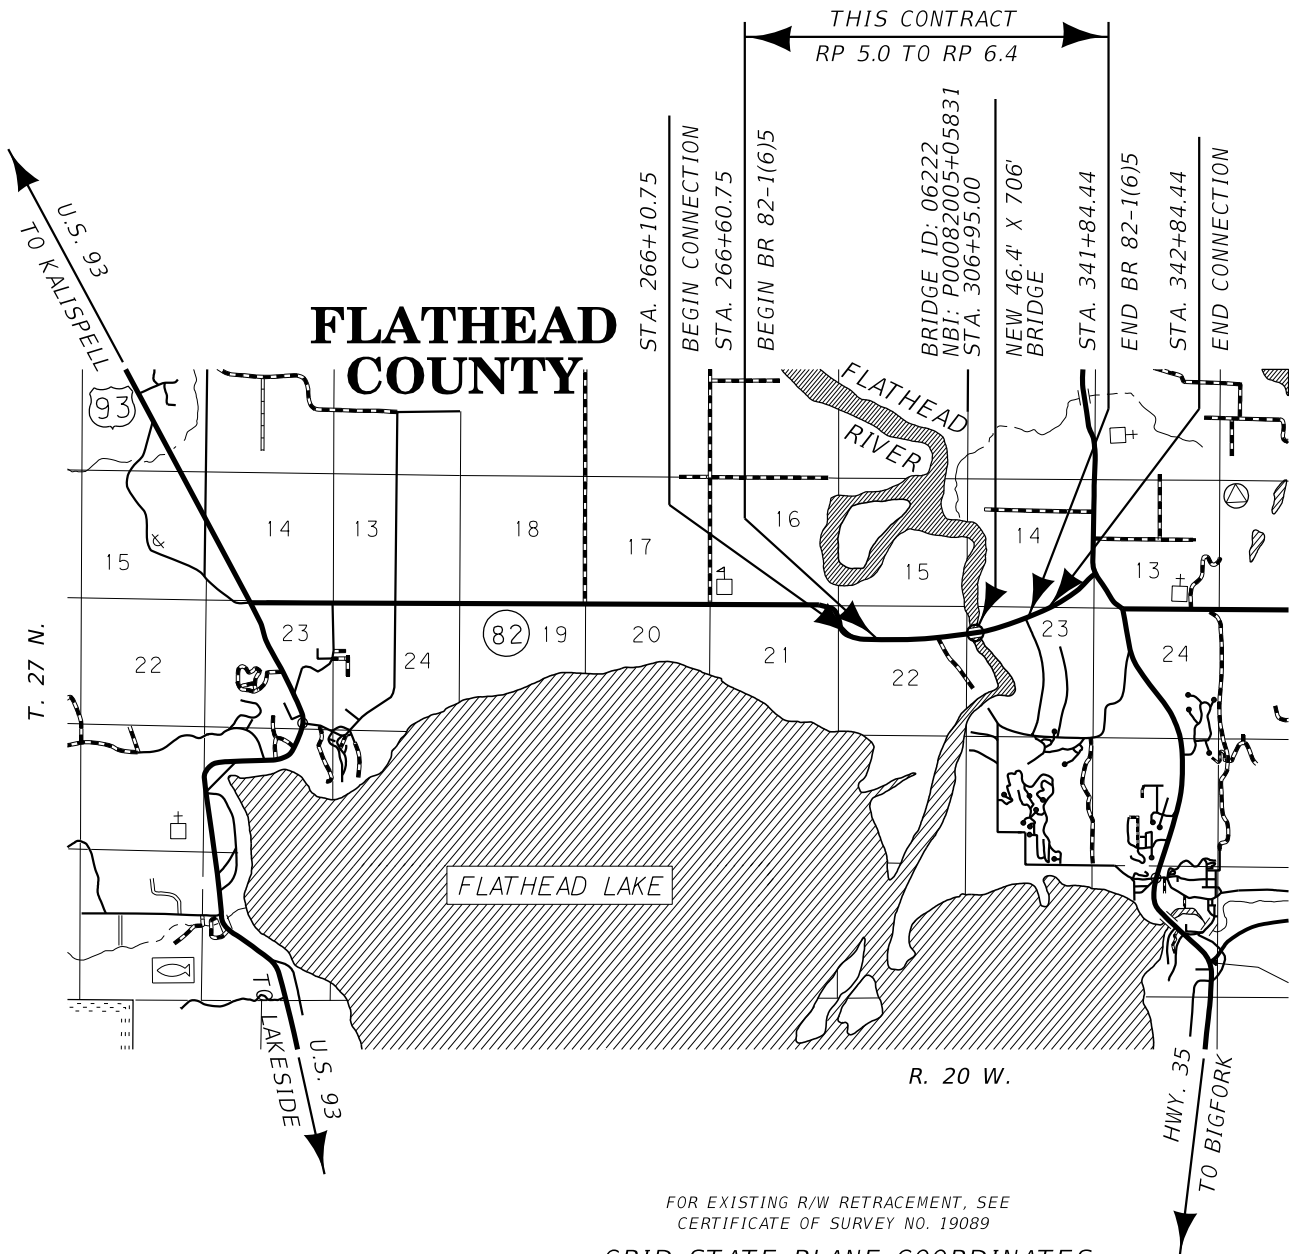

FOR EXISTING R/W RETRACEMENT, SEE
CERTIFICATE OF SURVEY NO. 19089

GRID STATE PLANE COORDINATES

THIS IS A STATE PLANE COORDINATE PROJECT. ALL
DIMENSIONS, DISTANCES AND AREAS ON THIS PROJECT
ARE GRID, EXCEPT FOR THE EXISTING R/W WIDTH
DIMENSION, WHICH IS RECORD.
THE COMBINATION SCALE FACTOR IS 0.99943266

CONSTRUCTION LIMITS	MAP REVISED
CUT SECTION	---
TOE OF FILL	---
FHWA/MDT APPROVAL 6-9-20	

[illegible]

STATE	RIGHT OF WAY	SHEET	TOTAL
MONTANA		NO.	SHEETS
		2	5
R/W ID.		STPB 82-1(11)5	
PROJECT NO.		6850-011-000	

FLATHEAD RIVER-3M NW BIG FORK

RIGHT-OF-WAY COORDINATE ASCII FILES

R/W BREAK COORDS: 6850000R0BRKZ01.TXT

R/W BASELINE COORDS: 6850000R0BASZ01.TXT

ALL FILES ARE LOCATED ON THE CADD SERVER
IN THE R0 DIRECTORY, UNDER PROJECT: 6850000

(A) 3.00 ACRES TO BE ACQUIRED IN THE NAME OF MONTANA DEPARTMENT OF TRANSPORTATION.
18.22 ACRES TO BE ACQUIRED IN THE NAME OF MONTANA FISH WILDLIFE AND PARKS.

* TO BE ACQUIRED AS AN EASEMENT

CONSTRUCTION LIMITS		MAP REVISED 2-25-22 3-25-22 5-19-22	
		8-12-22 9-15-22 10-3-22 10-25-22	
		2-15-23 3-10-23 4-19-23 5-21-24	
CUT SECTION TOP OF CUT			
TOE OF FILL			
		FHWA/MDT APPROVAL	
		6-9-20	
3	 MONTANA DEPARTMENT OF TRANSPORTATION	C:\DGN\6850000\roownz01.dgn	
2		5/22/2024	
1		10:16:47 AM CPS - U6385	

FOR EXISTING R/W RETRACEMENT, SEE
COS NO. 19089

GRID STATE PLANE COORDINATES

THIS IS A STATE PLANE COORDINATE PROJECT. ALL
DIMENSIONS, DISTANCES AND AREAS ON THIS PROJECT
ARE GRID, EXCEPT FOR THE EXISTING R/W WIDTH
DIMENSION, WHICH IS RECORD.
THE COMBINATION SCALE FACTOR IS 0.99943266

NOTES:


1. THE PROPOSED R/W LINE WHERE A SPIRAL CURVE TRANSITION IS USED IS A CHORD RATHER THAN A CONCENTRIC CURVE.
2. ALL STATIONS AND OFFSETS FOR R/W BREAKS ARE IN REFERENCE TO THE R/W BASELINE.

MONTANA DEPARTMENT OF TRANSPORTATION
RIGHT OF WAY PLAN
FLATHEAD COUNTY

STATE	RIGHT OF WAY	SHEET	TOTAL
MONTANA		NO.	SHEETS
		3	5
R/W ID.		STPB 82-1(11)5	
PROJECT NO.		6850-011-000	

SEE SHEET NO. 2 FOR OWNERSHIP NAMES, ADDRESSES, AREAS, ETC.

FLATHEAD RIVER-3M NW BIG FORK

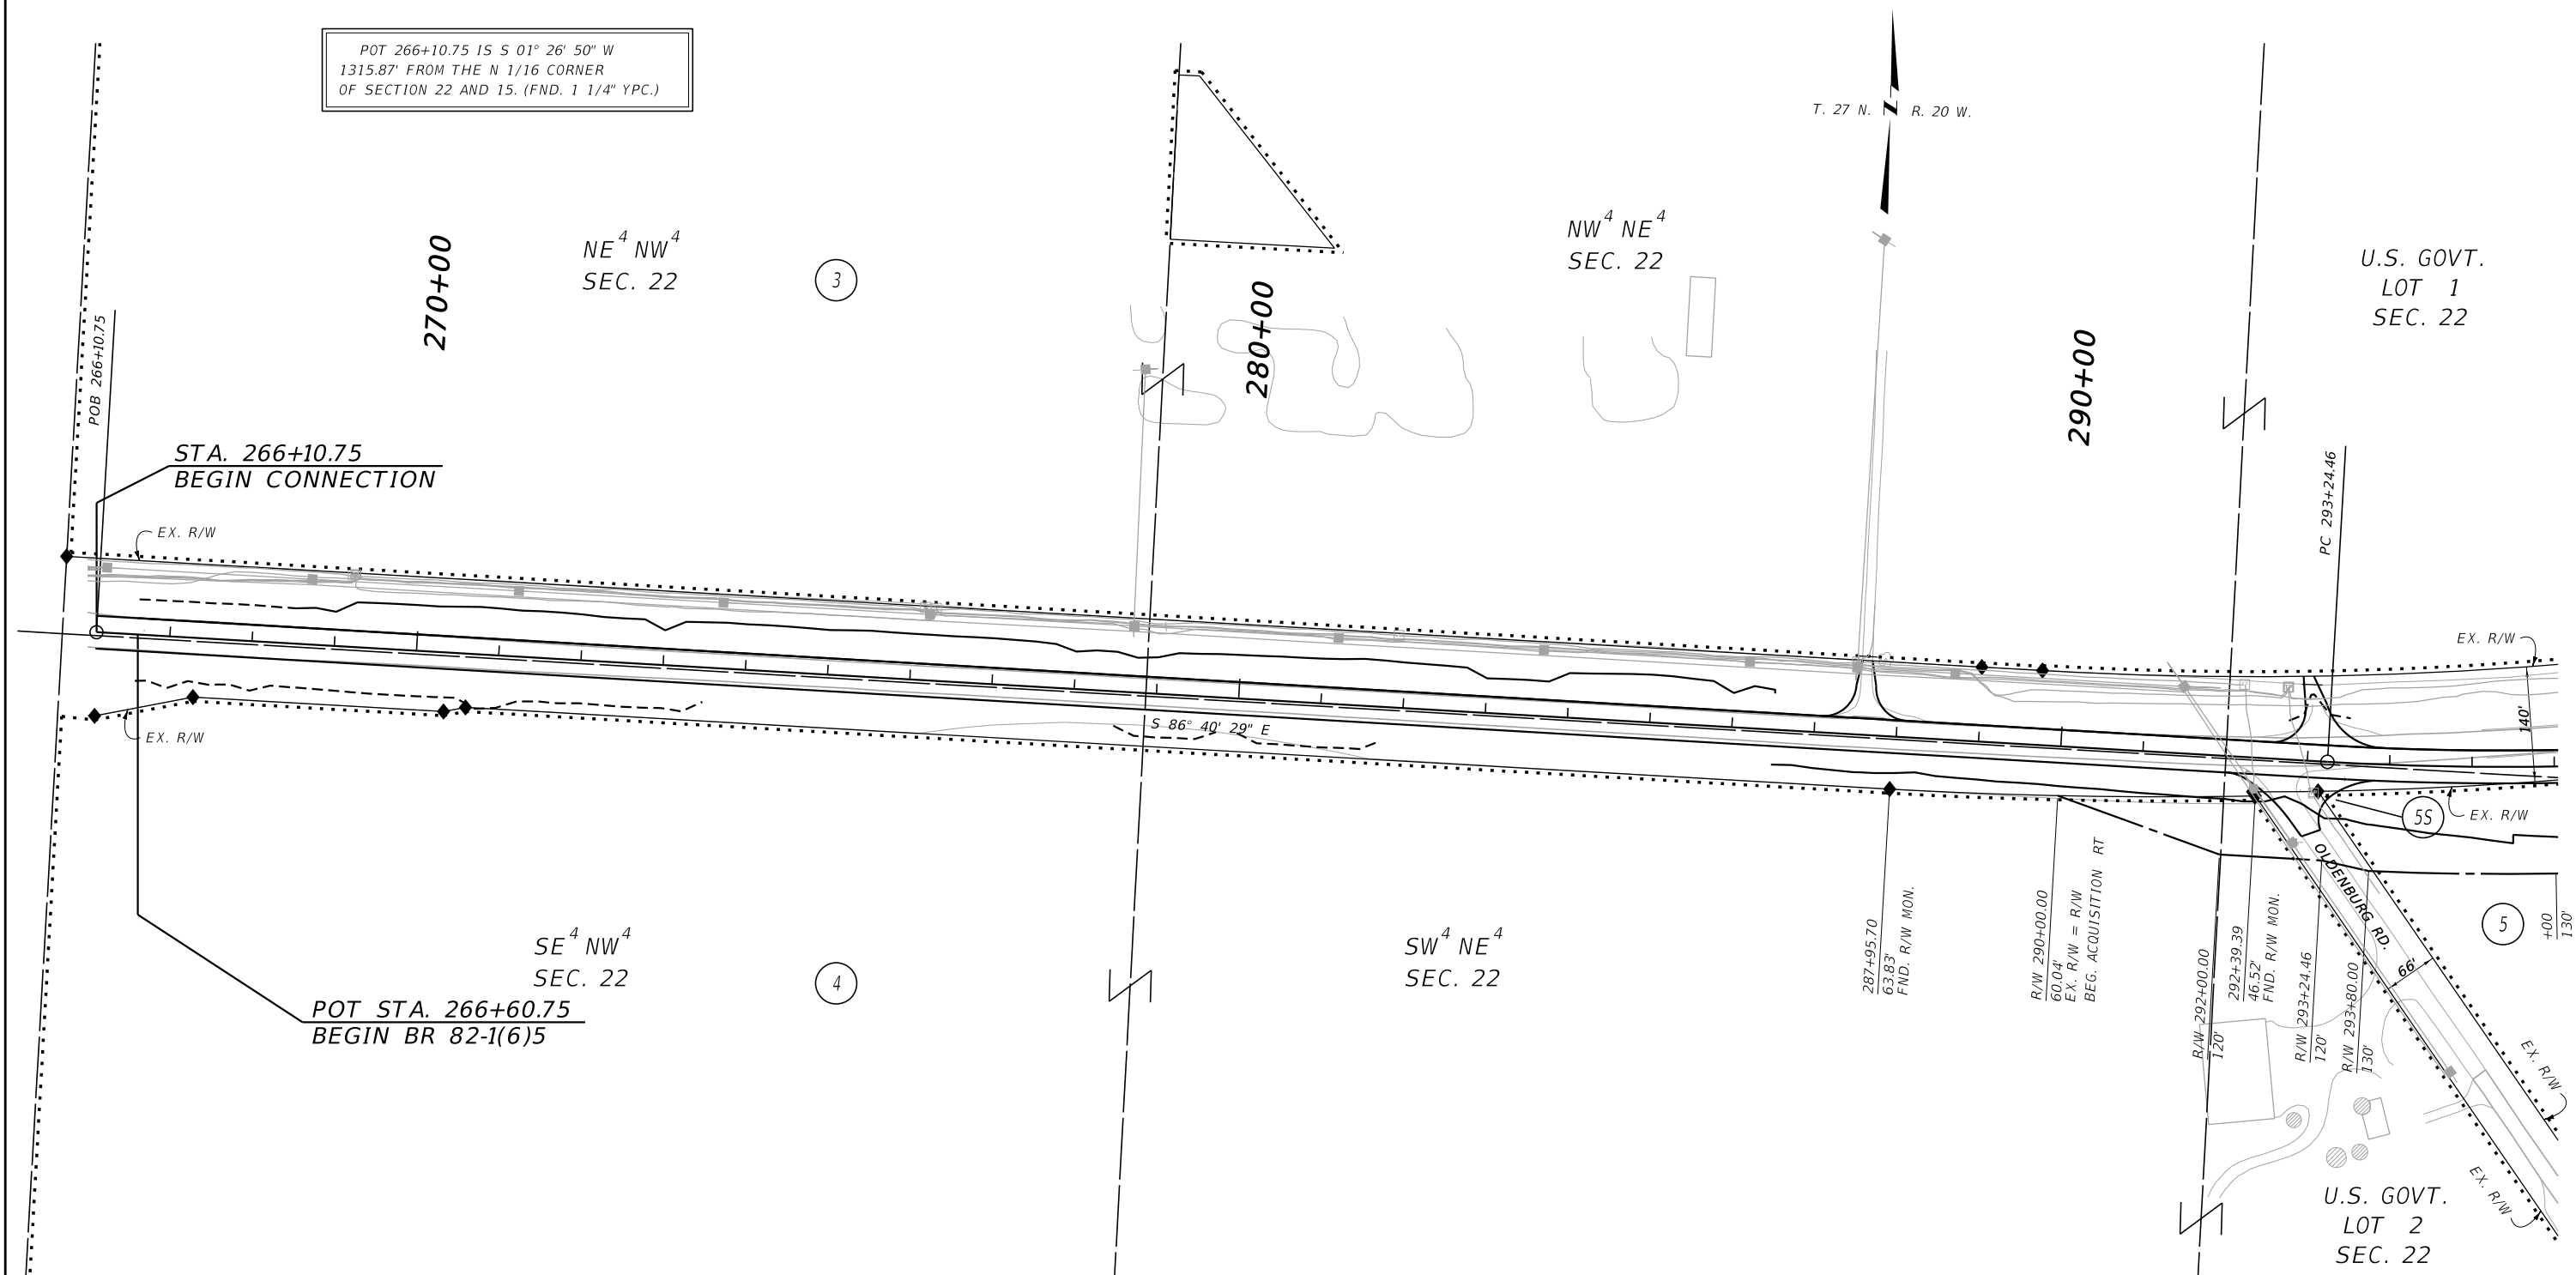

	CONSTRUCTION LIMITS	MAP REVISED	3-25-22	5-21-24
	CUT SECTION TOE OF FILL			
		FHWA/MDT APPROVAL		
		6-9-20		
3		C:\DGN\6850000\rapInz01.dgn		
2	MDT★	MONTANA DEPARTMENT	5/22/2024	
1		OF TRANSPORTATION	10:17:02 AM CPS - U638	

FOR EXISTING R/W RETRACEMENT, SEE
CERTIFICATE OF SURVEY NO. 19089

GRID STATE PLANE COORDINATES

THIS IS A STATE PLANE COORDINATE PROJECT. ALL
DIMENSIONS, DISTANCES AND AREAS ON THIS PROJECT
ARE GRID, EXCEPT FOR THE EXISTING R/W WIDTH
DIMENSION, WHICH IS RECORD.
THE COMBINATION SCALE FACTOR IS 0.99943266

NOTES:


1. THE PROPOSED R/W LINE WHERE A SPIRAL CURVE TRANSITION IS USED IS A CHORD RATHER THAN A CONCENTRIC CURVE.
2. ALL STATIONS AND OFFSETS FOR R/W BREAKS ARE IN REFERENCE TO THE R/W BASELINE.

MONTANA DEPARTMENT OF TRANSPORTATION

RIGHT OF WAY PLAN

FLATHEAD COUNTY

SCALE 1"=100'

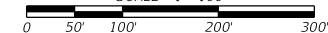


SEE SHEET NO. 2 FOR OWNERSHIP NAMES, ADDRESSES, AREAS, ETC.

STATE	RIGHT OF WAY	SHEET	TOTAL
		NO.	SHEETS
MONTANA		4	5
R/W ID.		STPB 82-1(11)5	
PROJECT NO.		6850-011-000	

FLATHEAD RIVER-3M NW BIG FORK

PT 301+50.60 IS S 58° 16' 01" E
2572.12' FROM THE N 1/4 CORNER
OF SECTION 22. (FND. 3 1/4" A.C.)

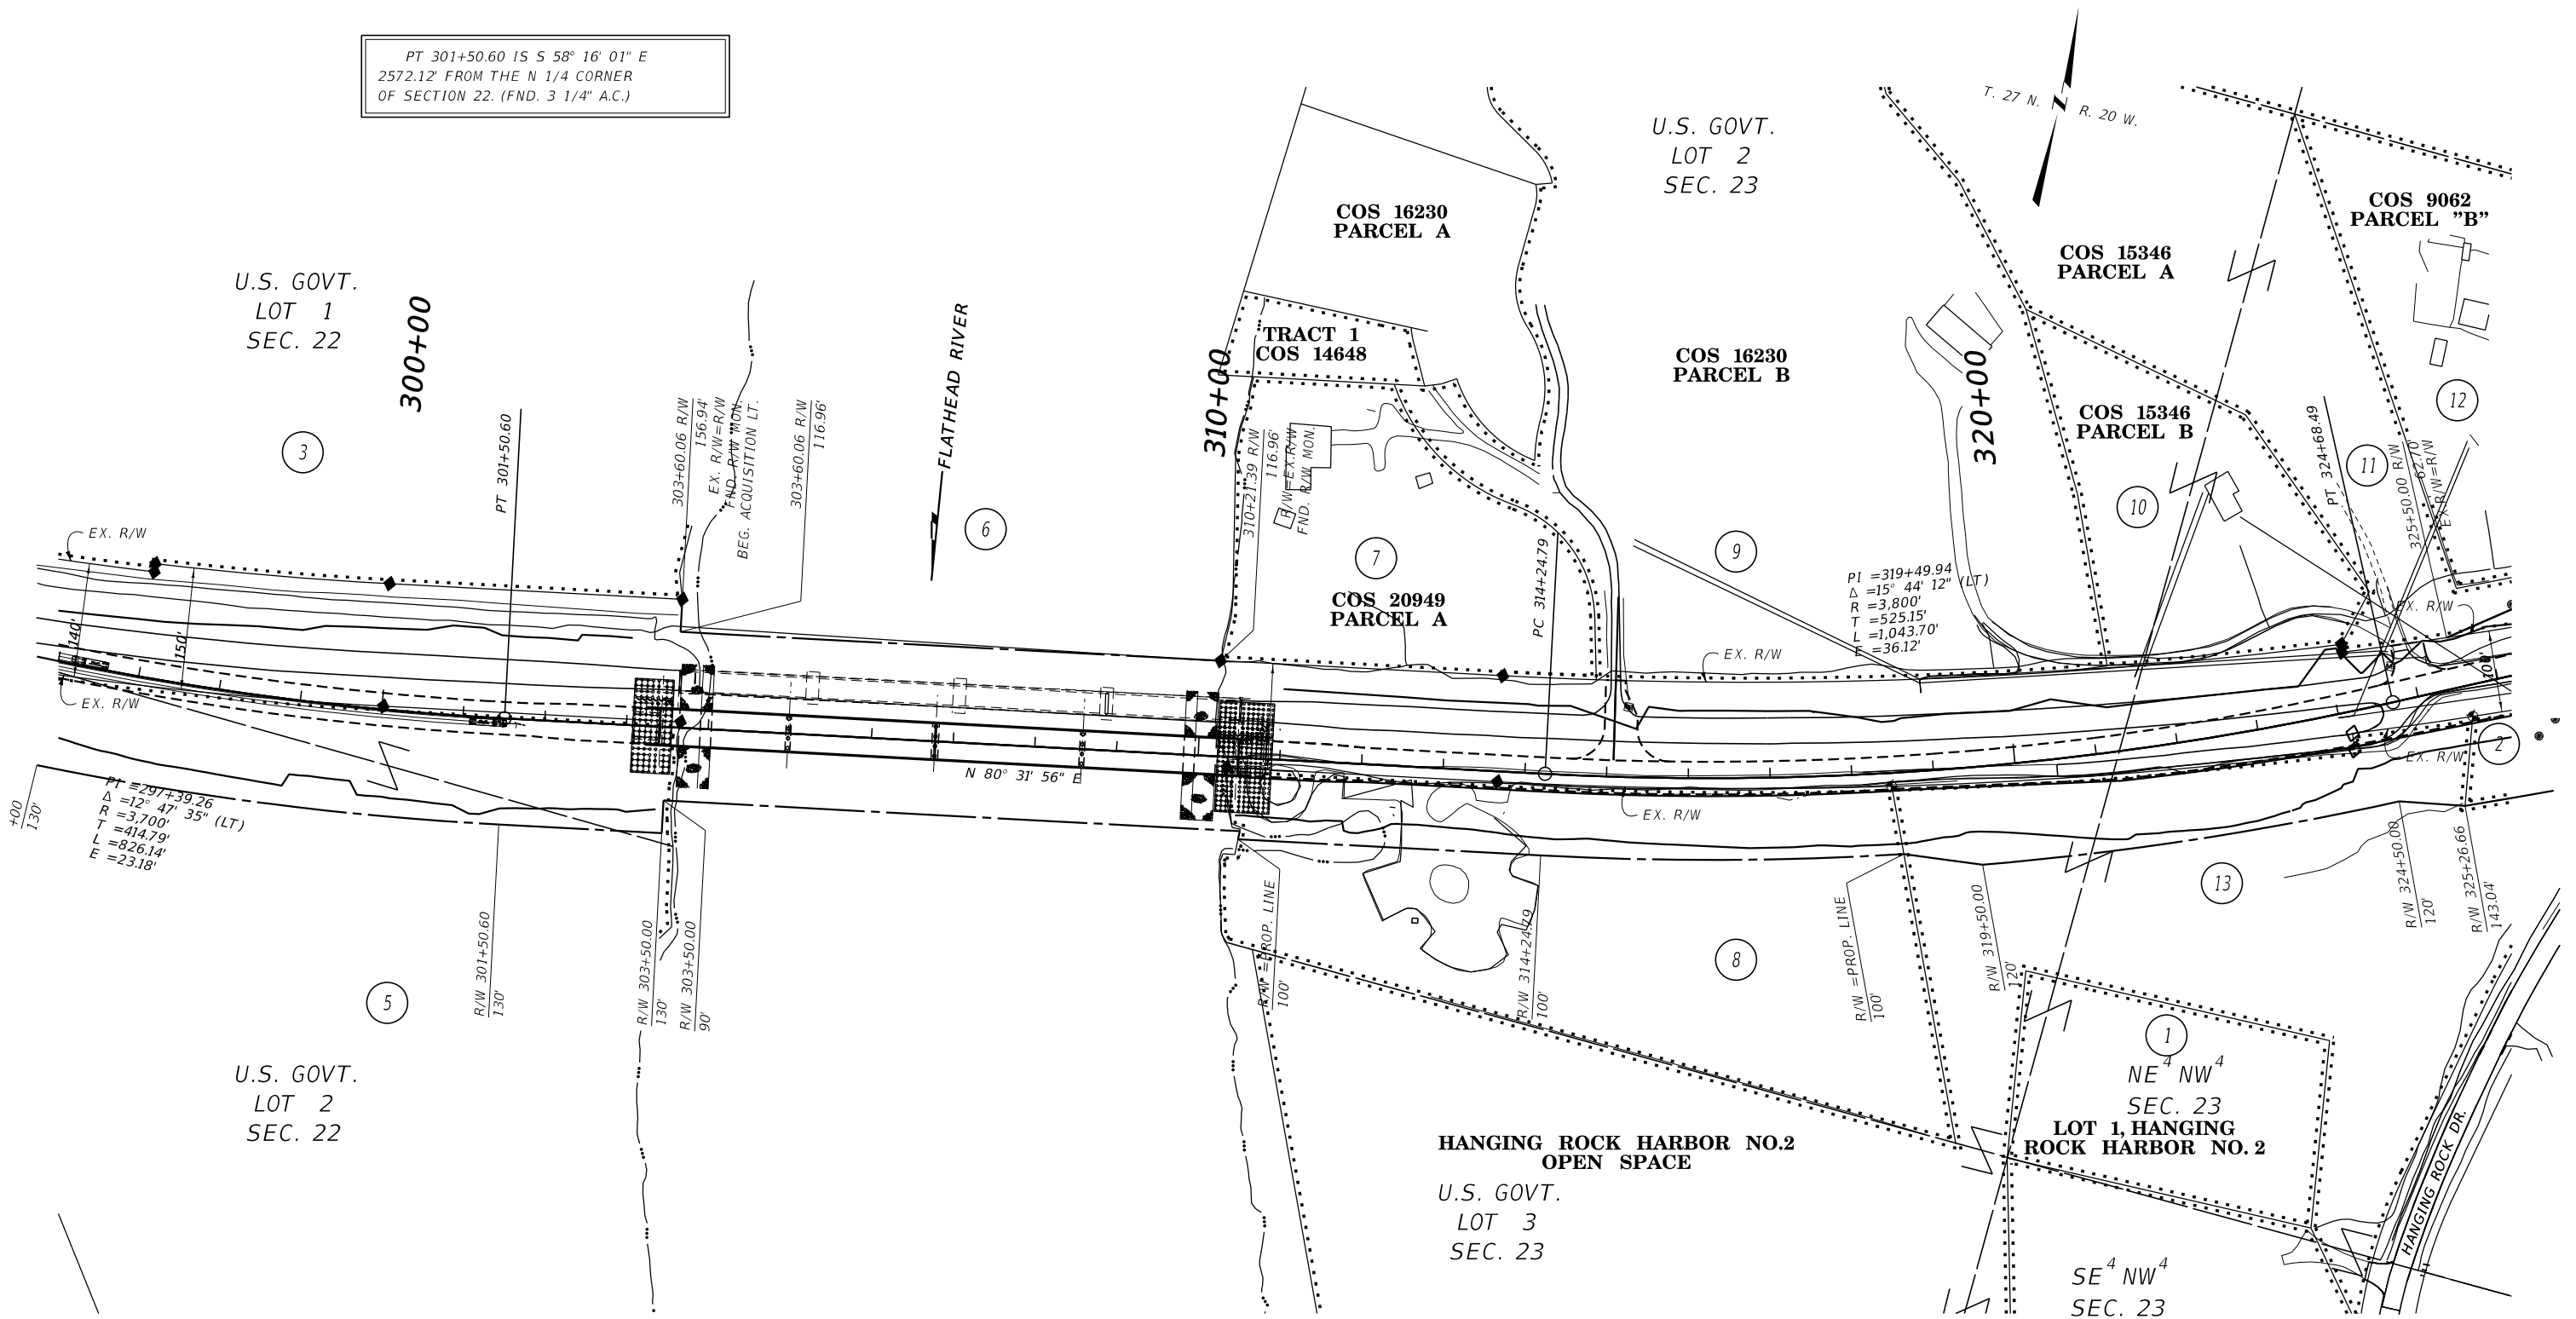

CONSTRUCTION LIMITS	MAP REVISED	3-25-22	8-12-22	9-15-22
		10-25-22	5-21-24	
CUT SECTION	TOP OF CUT			
TOE OF FILL				
FHWA/MDT APPROVAL				
6-9-20				
MDT	MONTANA DEPARTMENT	...6850000\ro\6850000\rop\h2\1.dgn		
	OF TRANSPORTATION	5/21/2024		
		3:03:04 PM		
		mpool		

NOTES:

1. THE PROPOSED R/W LINE WHERE A SPIRAL CURVE TRANSITION IS USED IS A CHORD RATHER THAN A CONCENTRIC CURVE.
2. ALL STATIONS AND OFFSETS FOR R/W BREAKS ARE IN REFERENCE TO THE R/W BASELINE.

FOR EXISTING R/W RETRACEMENT, SEE
CERTIFICATE OF SURVEY NO. 19089

GRID STATE PLANE COORDINATES


THIS IS A STATE PLANE COORDINATE PROJECT. ALL DIMENSIONS, DISTANCES AND AREAS ON THIS PROJECT ARE GRID, EXCEPT FOR THE EXISTING R/W WIDTH DIMENSION, WHICH IS RECORD.
THE COMBINATION SCALE FACTOR IS 0.99943266

MONTANA DEPARTMENT OF TRANSPORTATION	
RIGHT OF WAY PLAN	
FLATHEAD COUNTY	
SCALE 1"=100'	
0 50' 100' 200' 300'	

SEE SHEET NO. 2 FOR OWNERSHIP NAMES, ADDRESSES, AREAS, ETC.

STATE	RIGHT OF WAY	SHEET	TOTAL
		NO.	SHEETS
MONTANA		5	5
R/W ID.		STPB 82-1(11)5	
PROJECT NO.		6850-011-000	

FLATHEAD RIVER-3M NW BIG FORK

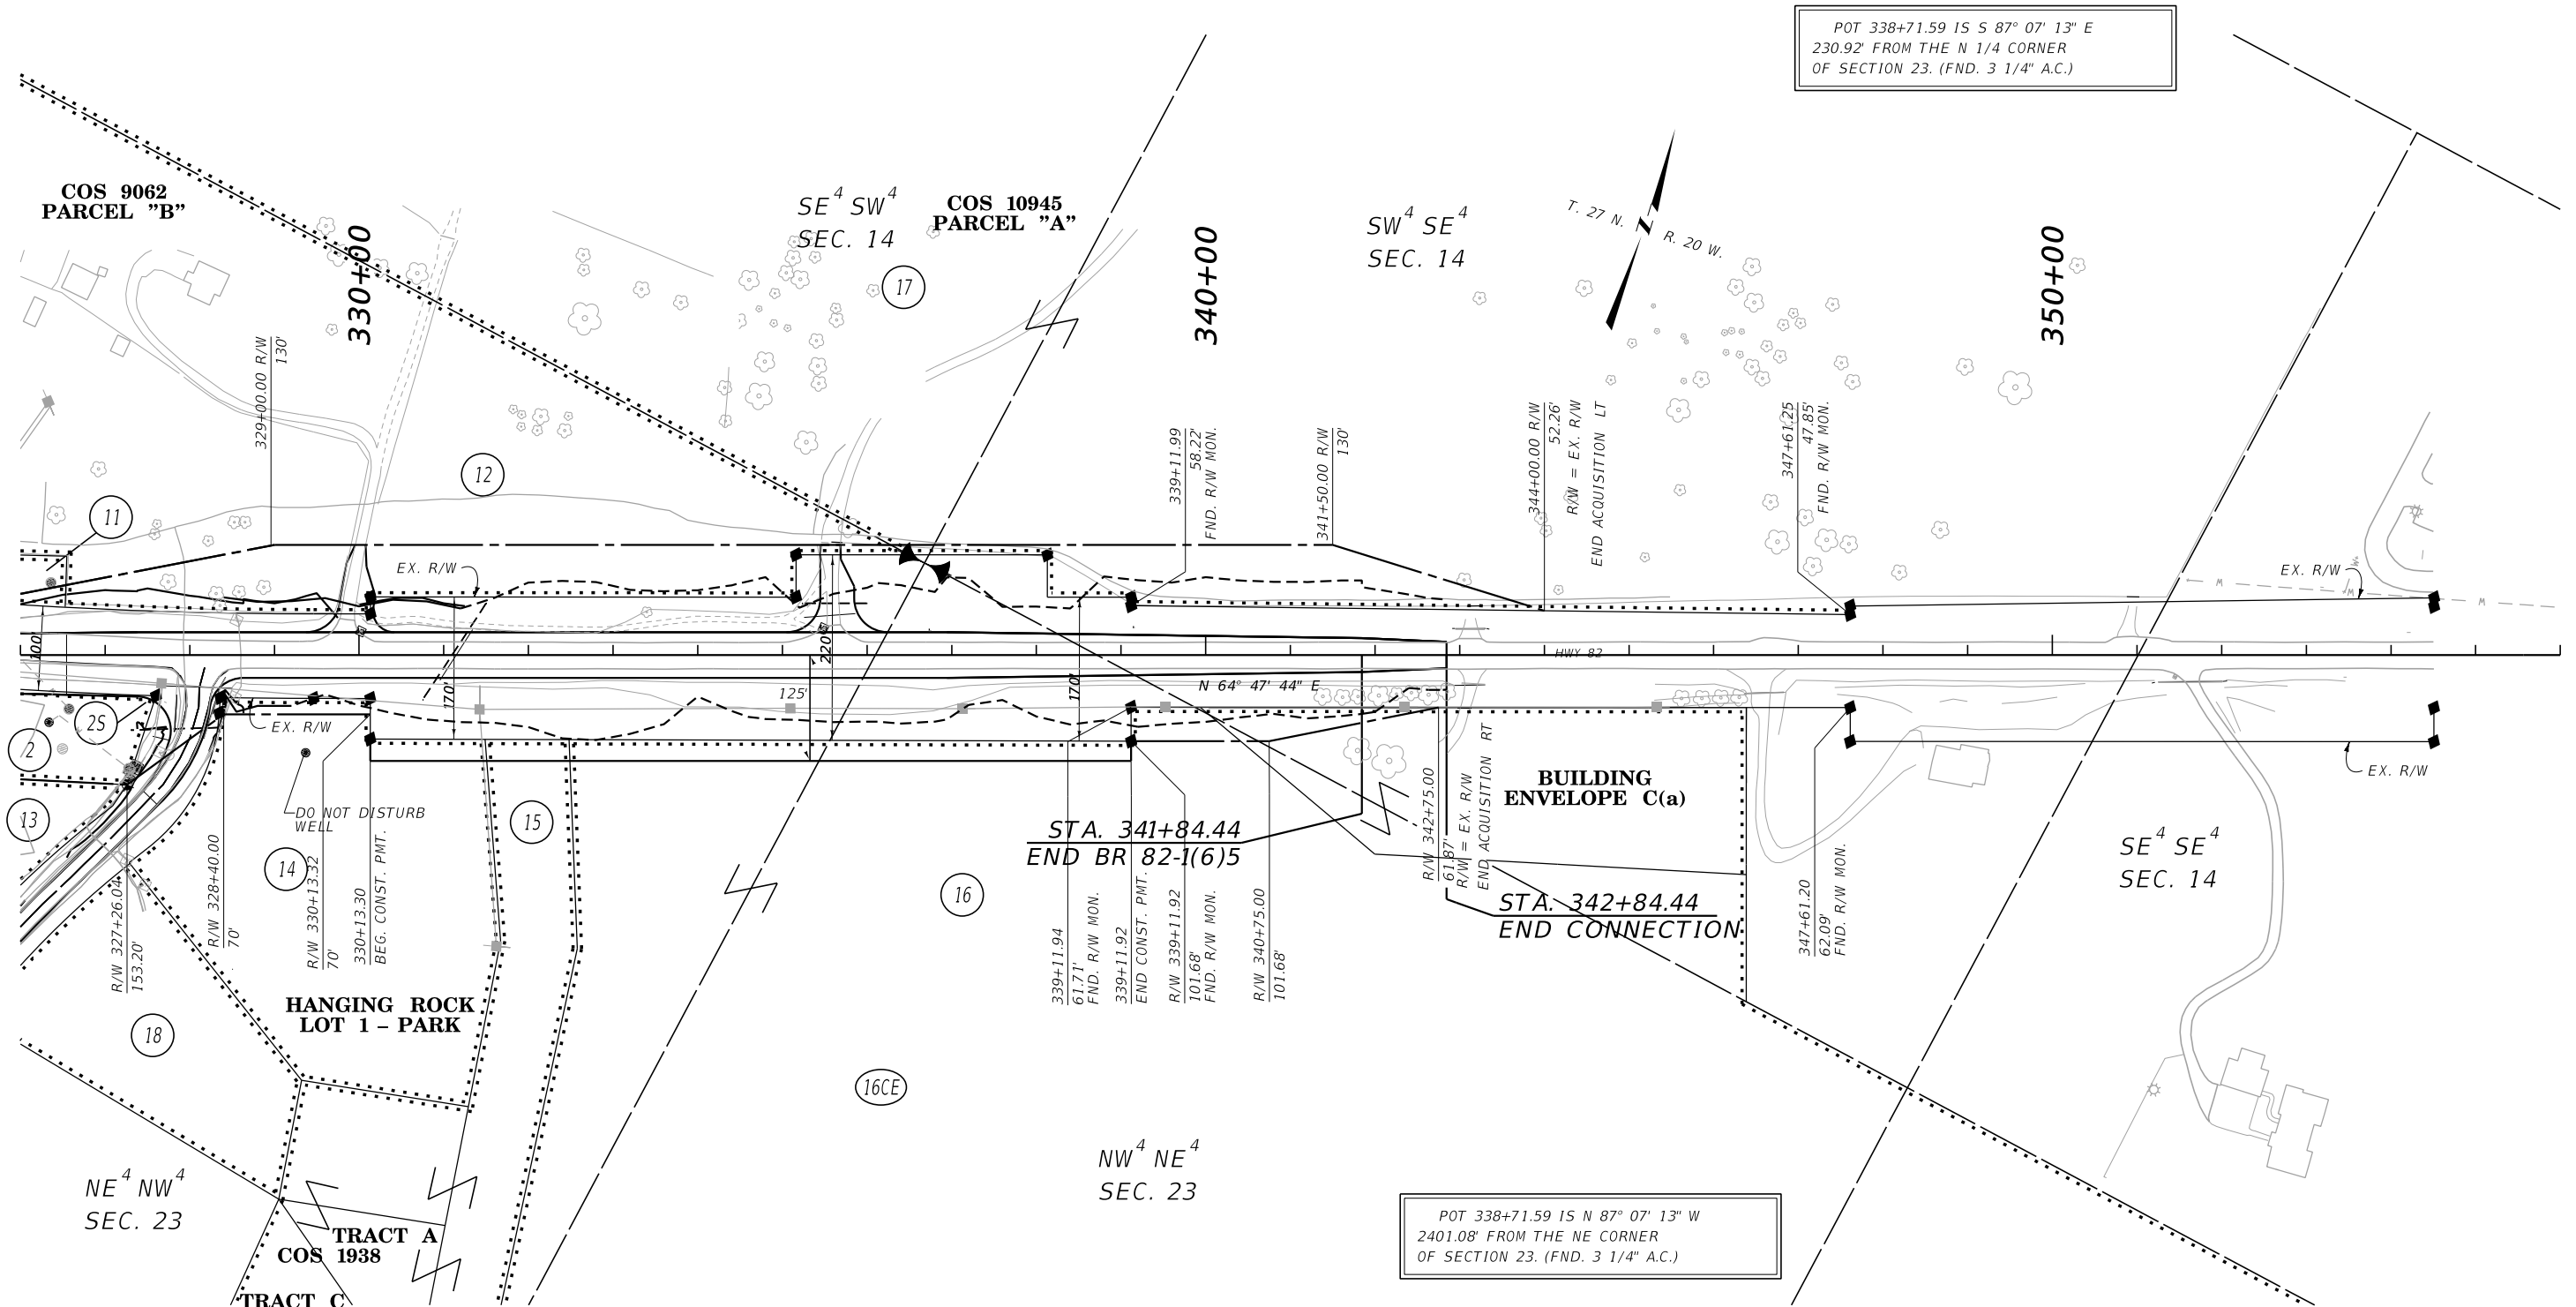

CONSTRUCTION LIMITS	MAP REVISED			
	2-25-22	3-25-22	5-19-22	
CUT SECTION	8-12-22	9-15-22	10-3-22	10-25-22
TOE OF FILL				
FHWA/MDT APPROVAL				
6-9-20				

3		MONTANA DEPARTMENT	C:\DGN\6850000\rop\Inz01.dgn
2		OF TRANSPORTATION	5/22/2024
1			10:17:12 AM CPS - U6385

NOTES:

1. THE PROPOSED R/W LINE WHERE A SPIRAL CURVE TRANSITION IS USED IS A CHORD RATHER THAN A CONCENTRIC CURVE.
2. ALL STATIONS AND OFFSETS FOR R/W BREAKS ARE IN REFERENCE TO THE R/W BASELINE.

FOR EXISTING R/W RETRACEMENT, SEE
CERTIFICATE OF SURVEY NO. 19089

GRID STATE PLANE COORDINATES

THIS IS A STATE PLANE COORDINATE PROJECT. ALL DIMENSIONS, DISTANCES AND AREAS ON THIS PROJECT ARE GRID, EXCEPT FOR THE EXISTING R/W WIDTH DIMENSION, WHICH IS RECORD.
THE COMBINATION SCALE FACTOR IS 0.99943266

MONTANA DEPARTMENT OF TRANSPORTATION	
RIGHT OF WAY PLAN	
FLATHEAD COUNTY	
SCALE 1"=100'	
0 50' 100' 200' 300'	