


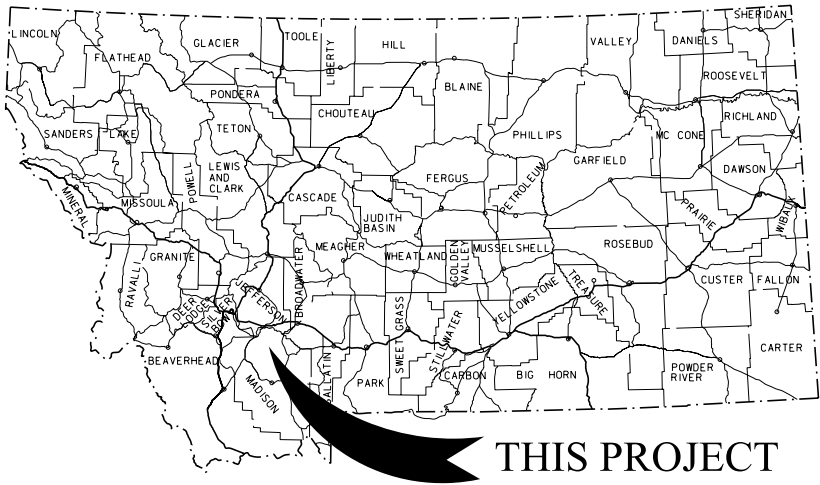

MONTANA DEPARTMENT OF TRANSPORTATION

STATE	RIGHT OF WAY	SHEET	TOTAL
		NO.	SHEETS
MONTANA		1	3
R/W ID.		HSIP 283-1(5)4	
PROJECT NO.		7209-005-000	

SF 099 E OF PONY

RIGHT OF WAY PLAN
FEDERAL AID PROJECT HSIP 283-1(5)4
SF 099 E OF PONY
MADISON COUNTY

LENGTH 0.3 MILES

SEE SHEET NO. 2 FOR OWNERSHIP
NAMES, ADDRESSES, AREAS, ETC.


PLAN LEGEND

PROPOSED RIGHT OF WAY LINE	---
EXISTING RIGHT OF WAY LINE	---
RAILROAD RIGHT OF WAY LINE	---
RIGHT OF WAY BASELINE	---
STK'D CENTERLINE	---
SECTION LINE	---
OWNERSHIP BOUNDARY	---
FULL ACCESS CONTROL	AG AG
LIMITED ACCESS CONTROL	---
EXISTING FULL ACCESS CONTROL	EFAC EFAC
EXISTING LIMITED ACCESS CONTROL	ELAC ELAC
PRESENT TRAVELED WAY (P.T.W.)	---
FENCE LINE	---
EXISTING GUARDRAIL	---
PROPOSED GUARDRAIL	---
GATE IN FENCE	---
CATTLE GUARD: EXIST. - PROPOSED	---
SECTION CORNER	FOUND UNFOUND
1/4 SECTION CORNER	---
CLOSING CORNER	---
MEANDER CORNER	---
CENTER OF SECTION	---
1/16 SECTION CORNER FOUND	FOUND
RIGHT OF WAY MONUMENT	FOUND CALCULATED
PROPERTY CORNER PIN	---
POWER POLE IN PLACE	---
TELEPHONE POLE IN PLACE	---
TELEGRAPH POLE IN PLACE	---
LIGHT POLE	---
PROPOSED CULVERT	---
EXISTING CULVERT	---
OUTLET DITCH	---
INLET DITCH	---
EXISTING DITCH	---
CHANNEL CHANGES	CH CH
DITCH BLOCK	---
RIPRAP	---
BRIDGES	---
RAILROADS	---
PARCEL NUMBERS	---
APPROACH: EXIST.-PROPOSED	---



ASSOCIATED PROJECTS
HSIP 283-1(3)4 PE

RELATED PROJECTS
FAS 29 RS 283-1(1)0

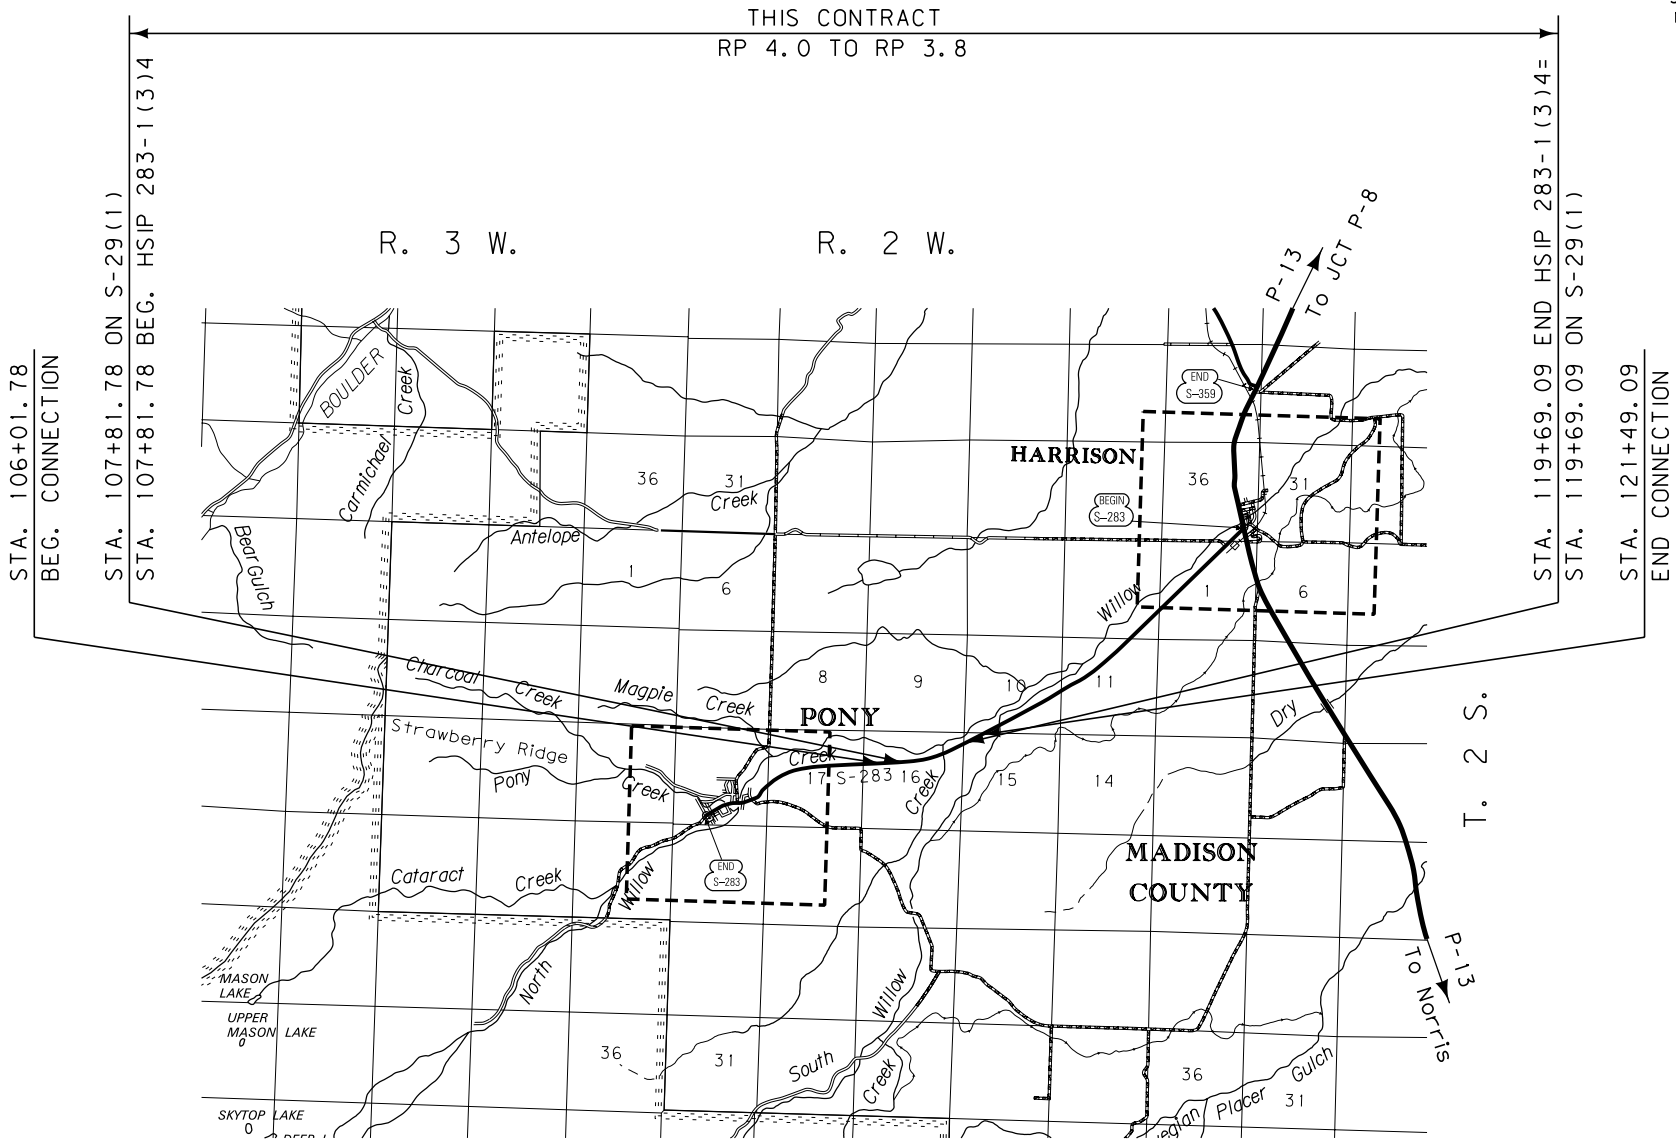

FOR EXISTING R/W RETRACEMENT, SEE
DOC. NO. 147621.

GRID STATE PLANE COORDINATES

THIS IS A STATE PLANE COORDINATE PROJECT. ALL
DIMENSIONS, DISTANCES AND AREAS ON THIS PROJECT
ARE GRID, EXCEPT FOR THE EXISTING R/W WIDTH
DIMENSION, WHICH IS RECORD.
THE COMBINATION SCALE FACTOR IS 0.99941949.

CONSTRUCTION LIMITS	MAP REVISED
CUT SECTION	---
TOE OF FILL	---
BACKSLOPE LIMITS INCLUDE ROUNDING	---
	FHWA/MDT APPROVAL 10/24/14

3	MDTA MONTANA DEPARTMENT OF TRANSPORTATION	c:\dgn\7209000\rotl001.dgn
2		1/14/2015
1		8:49:20 AM CPS - U2573

OWNERSHIP											
PARCEL	NAME	ADDRESS	TOTAL AREA	GROSS R/W AREA	EX. EASE. AREA	NET AREA	REMAINDER		CONST. PMT. AREA	EASEMENT AREA	SHEET NO.
							LEFT	RIGHT			
1	THE LUCKEY LIVING TRUST	341 STONERIDGE DR, KALISPELL, MT 59901	108.978 AC	0.16 AC		0.16 AC	108.818 AC		* 0.08 AC		2
2	BROOKE FOXHILL, LLC	PO BOX 1024, FORT BENTON, MT 59442	160.00+ AC						0.04 AC		2
3	SILVER BOW REHABILITATION SERVICES, P.C.	PO BOX 61, HARRISON, MT 59735	FOR NEGOTIATION ONLY								2-3
4	BRAD A. OHS, ETAL	3010 TAMPICO DR, BILLINGS, MT 59101	OWNER NOTIFICATION ONLY								2-3
4CE	THE MONTANA LAND RELIANCE	324 FULLER AVE, HELENA, MT 59601	OWNER NOTIFICATION ONLY								2-3


STATE	RIGHT OF WAY	SHEET	TOTAL
MONTANA		NO.	SHEETS
		2	3
R/W ID.		HSIP 283-1(5)4	
PROJECT NO.		7209-005-000	

SF 099 E OF PONY

RIGHT-OF-WAY COORDINATE ASCII FILES

R/W BREAK COORDS: 7209000ROBRK001.TXT
R/W BASELINE COORDS: 7209000ROBAS001.TXT
ALL FILES ARE LOCATED ON THE CADD SERVER
IN THE RO DIRECTORY, UNDER PROJECT: 7209000

* EX. EASE. AREA NOT INCLUDED

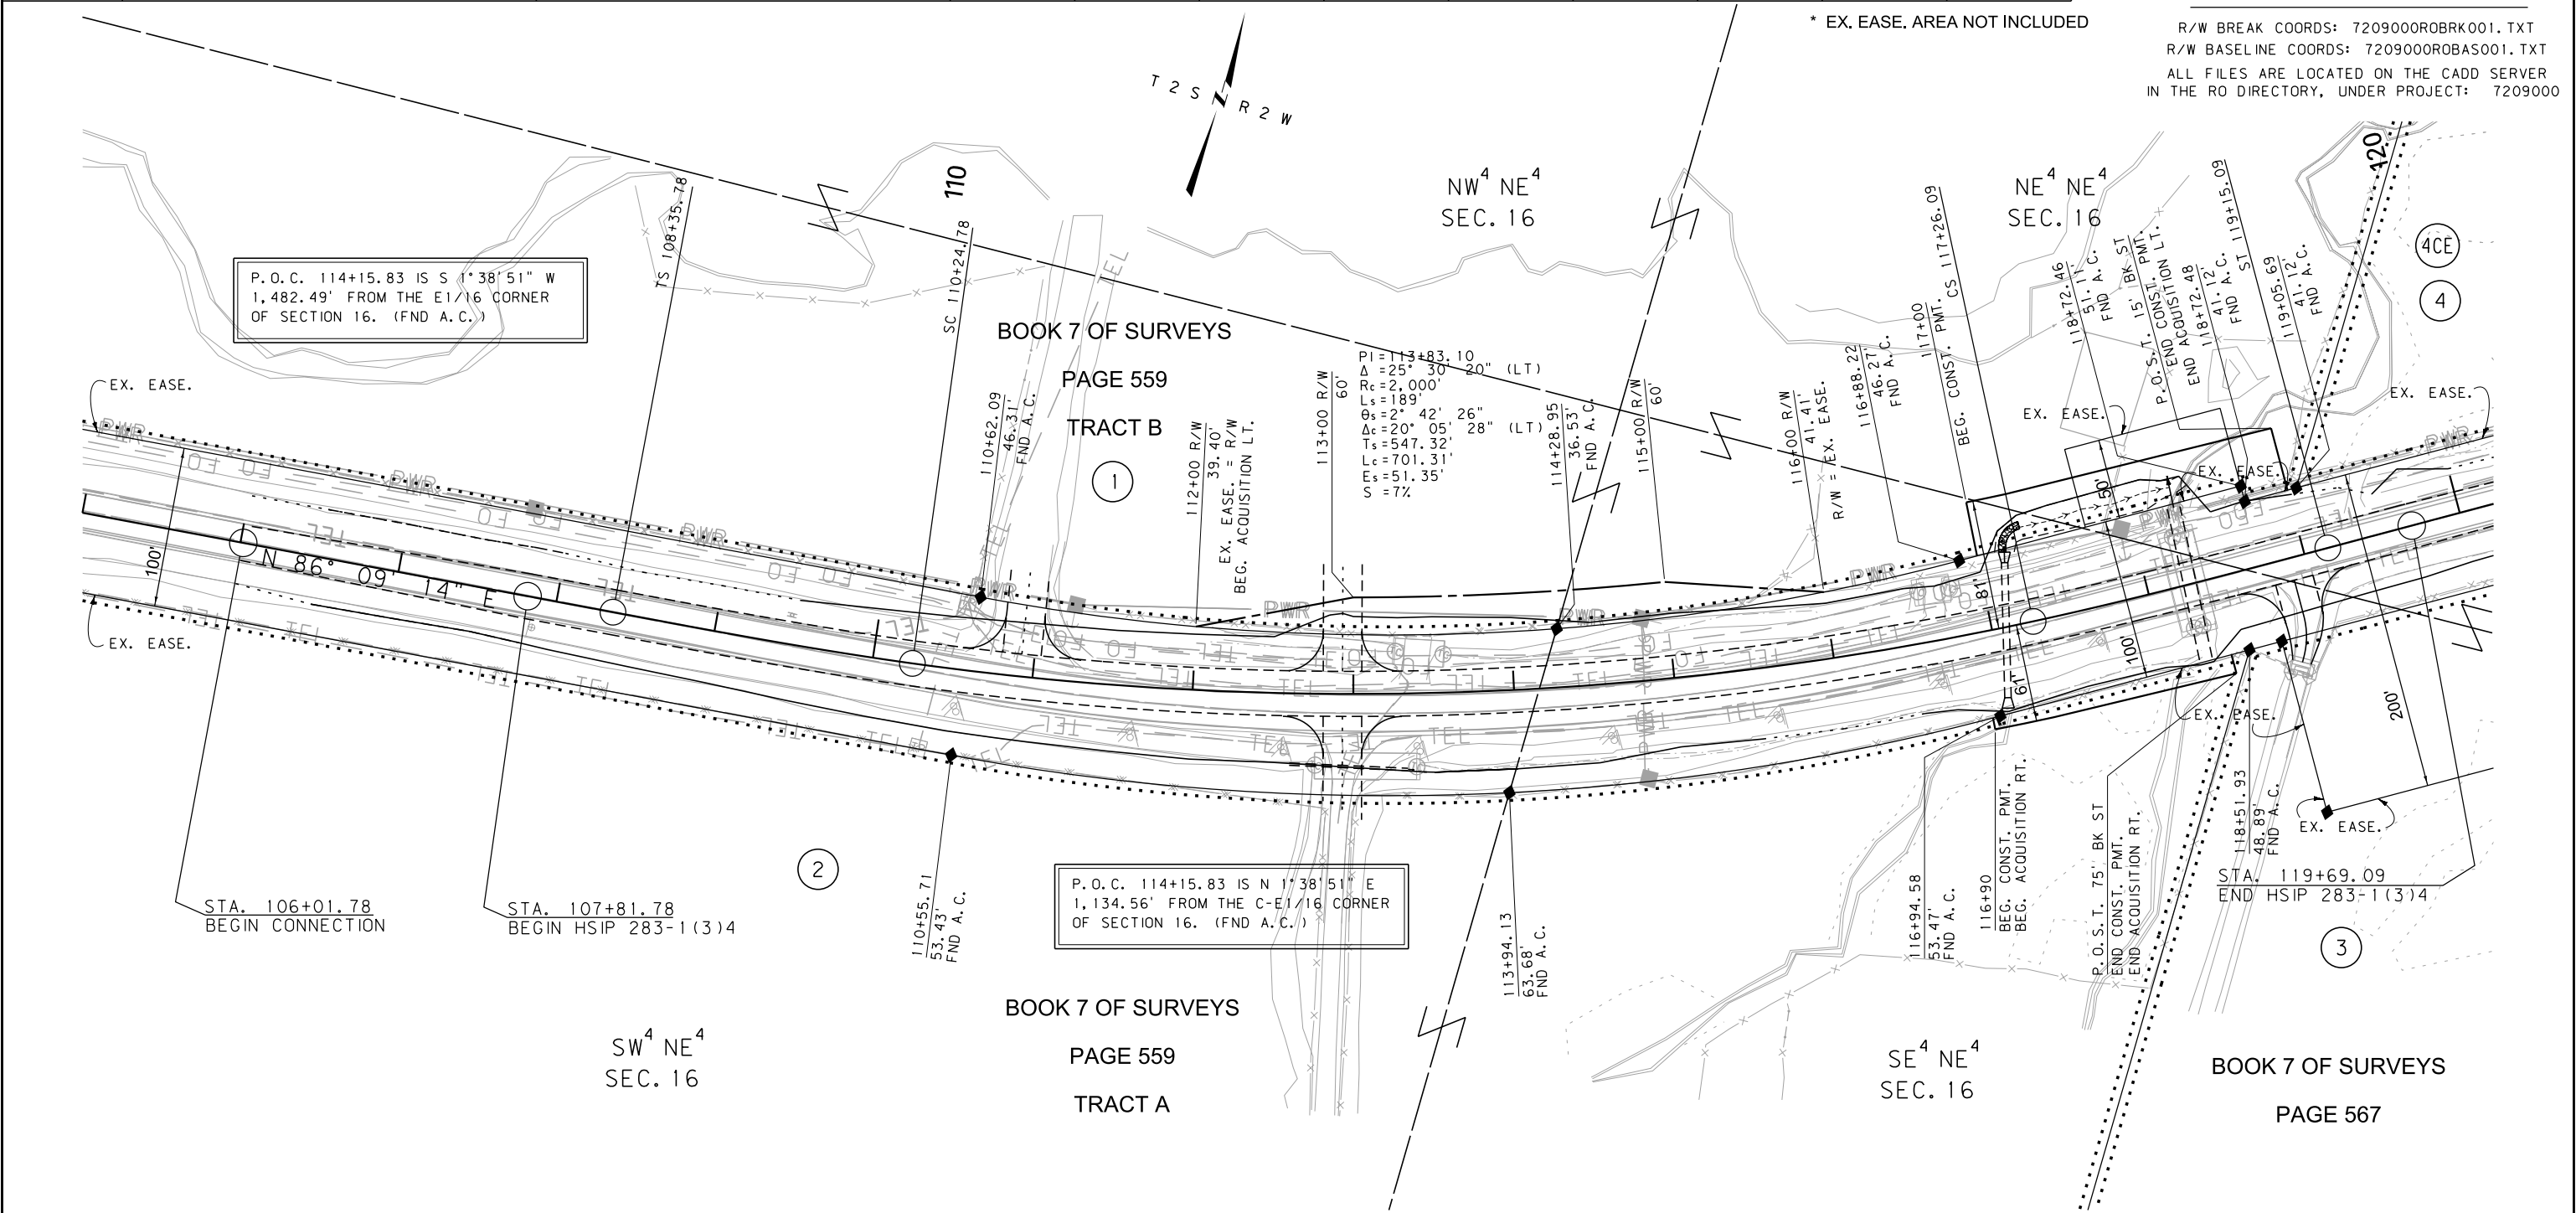

CONSTRUCTION LIMITS
CUT SECTION
TRANSITION
TOE OF FILL
BACKSLOPE LIMITS
INCLUDE ROUNDING

MAP REVISED 1/14/15

FHWA/MDT APPROVAL
10/24/14

3
2
1

MDT MONTANA DEPARTMENT OF TRANSPORTATION

c:\dgn\7209000ropln001.dgn
1/14/2015
8:49:32 AM CPS - U2573

- NOTES:
1. THE PROPOSED R/W LINE WHERE A SPIRAL CURVE TRANSITION IS USED IS A CHORD RATHER THAN A CONCENTRIC CURVE.
 2. ALL STATIONS AND OFFSETS FOR R/W BREAKS ARE IN REFERENCE TO THE R/W BASELINE.

FOR EXISTING R/W RETRACEMENT, SEE
DOC. NO. 147621.

GRID STATE PLANE COORDINATES
THIS IS A STATE PLANE COORDINATE PROJECT. ALL
DIMENSIONS, DISTANCES AND AREAS ON THIS PROJECT
ARE GRID, EXCEPT FOR THE EXISTING R/W WIDTH
DIMENSION, WHICH IS RECORD.
THE COMBINATION SCALE FACTOR IS 0.99941949.


MONTANA DEPARTMENT OF TRANSPORTATION
RIGHT OF WAY PLAN
MADISON COUNTY

SCALE 1"=50'
0 50' 100' 150'

STATE	RIGHT OF WAY	SHEET	TOTAL
MONTANA		NO.	SHEETS
		3	3
R/W ID.		HSIP 283-1(5)4	
PROJECT NO.		7209-005-000	

SF 099 E OF PONY

SEE SHEET NO. 2 FOR OWNERSHIP NAMES, ADDRESSES, AREAS, ETC.

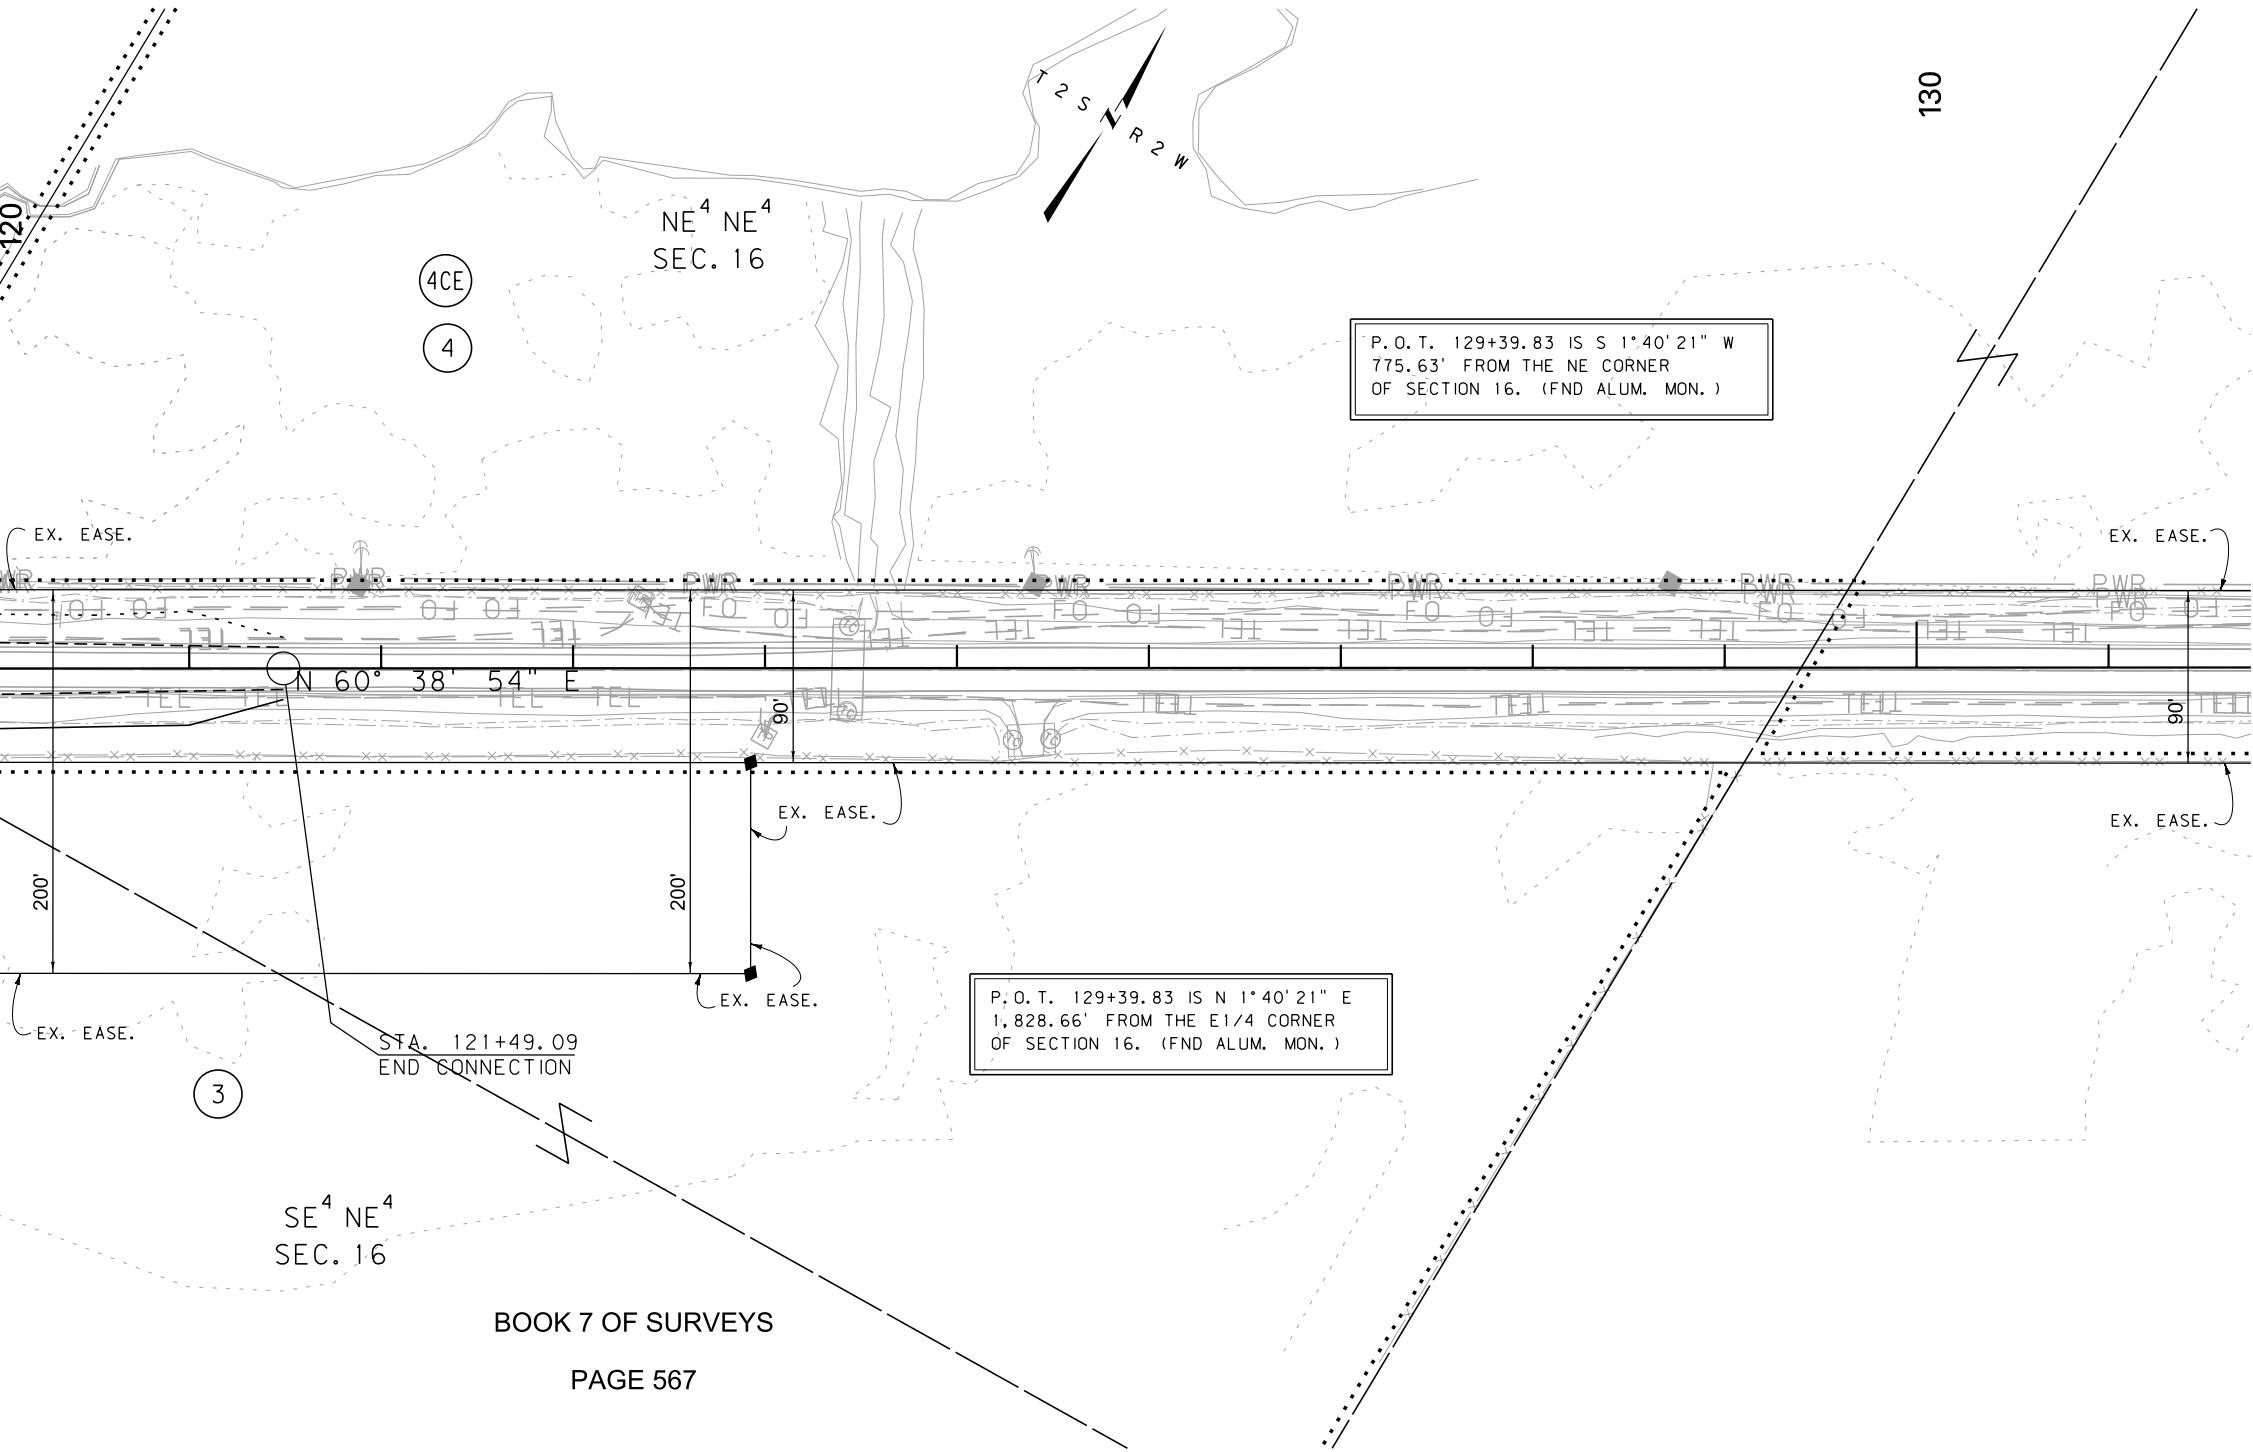

FOR EXISTING R/W RETRACEMENT, SEE
DOC. NO. 147621.

GRID STATE PLANE COORDINATES
THIS IS A STATE PLANE COORDINATE PROJECT. ALL
DIMENSIONS, DISTANCES AND AREAS ON THIS PROJECT
ARE GRID, EXCEPT FOR THE EXISTING R/W WIDTH
DIMENSION, WHICH IS RECORD.
THE COMBINATION SCALE FACTOR IS 0.99941949.

- NOTES:
1. THE PROPOSED R/W LINE WHERE A SPIRAL
CURVE TRANSITION IS USED IS A CHORD
RATHER THAN A CONCENTRIC CURVE.
 2. ALL STATIONS AND OFFSETS FOR R/W BREAKS
ARE IN REFERENCE TO THE R/W BASELINE.

CONSTRUCTION LIMITS		MAP REVISED	
CUT SECTION	TOP OF CUT		
TRANSITION	TOE OF FILL		
BACKSLOPE LIMITS INCLUDE ROUNDING		FHWA/MDT APPROVAL 10/24/14	
3	MDT	MONTANA DEPARTMENT OF TRANSPORTATION	c:\dgn\7209000\rop\h001.dgn
2			1/14/2015
1			8:49:36 AM CPS - U2573

MONTANA DEPARTMENT OF TRANSPORTATION	
RIGHT OF WAY PLAN	
MADISON COUNTY	
SCALE 1"=50'	
0 50' 100' 150'	