



THIS PROJECT

MONTANA DEPARTMENT OF TRANSPORTATION

RIGHT OF WAY PLAN
FEDERAL AID PROJECT ER 298-1(13)25
S OF MCLEOD SLIDE REPRMT11-1
SWEET GRASS COUNTY

LENGTH 0.4 MILES

STATE	RIGHT OF WAY	SHEET NO.	TOTAL SHEETS
MONTANA		1	2
R/W ID.		ER 298-1(13)25	
PROJECT NO.		7731-013-000	

S OF MCLEOD SLIDE REPR/MT11-1

SEE SHEET NO. 2 FOR OWNERSHIP NAMES, ADDRESSES, AREAS, ETC.


PLAN LEGEND

PROPOSED RIGHT OF WAY LINE	---
EXISTING RIGHT OF WAY LINE	---
RAILROAD RIGHT OF WAY LINE	---
RIGHT OF WAY BASELINE	---
STK'D CENTERLINE	---
SECTION LINE	---
OWNERSHIP BOUNDARY	---
FULL ACCESS CONTROL	AG AG
LIMITED ACCESS CONTROL	///
EXISTING FULL ACCESS CONTROL	EFAC EFAC
EXISTING LIMITED ACCESS CONTROL	ELAC ELAC
PRESENT TRAVELED WAY (P.T.W.)	---
FENCE LINE	---
EXISTING GUARDRAIL	---
PROPOSED GUARDRAIL	---
GATE IN FENCE	---
CATTLE GUARD: EXIST. - PROPOSED	---
SECTION CORNER	FOUND UNFOUND
1/4 SECTION CORNER	FOUND UNFOUND
CLOSING CORNER	FOUND UNFOUND
MEANDER CORNER	FOUND UNFOUND
CENTER OF SECTION	FOUND UNFOUND
1/16 SECTION CORNER FOUND	FOUND
RIGHT OF WAY MONUMENT	FOUND CALCULATED
PROPERTY CORNER PIN	FOUND
POWER POLE IN PLACE	---
TELEPHONE POLE IN PLACE	---
TELEGRAPH POLE IN PLACE	---
LIGHT POLE	---
PROPOSED CULVERT	---
EXISTING CULVERT	---
OUTLET DITCH	---
INLET DITCH	---
EXISTING DITCH	---
CHANNEL CHANGES	CH CH
DITCH BLOCK	---
RIPRAP	---
BRIDGES	---
RAILROADS	---
PARCEL NUMBERS	---
APPROACH: EXIST.-PROPOSED	---



ASSOCIATED PROJECTS
ER 298-1(13)25 PE

RELATED PROJECTS

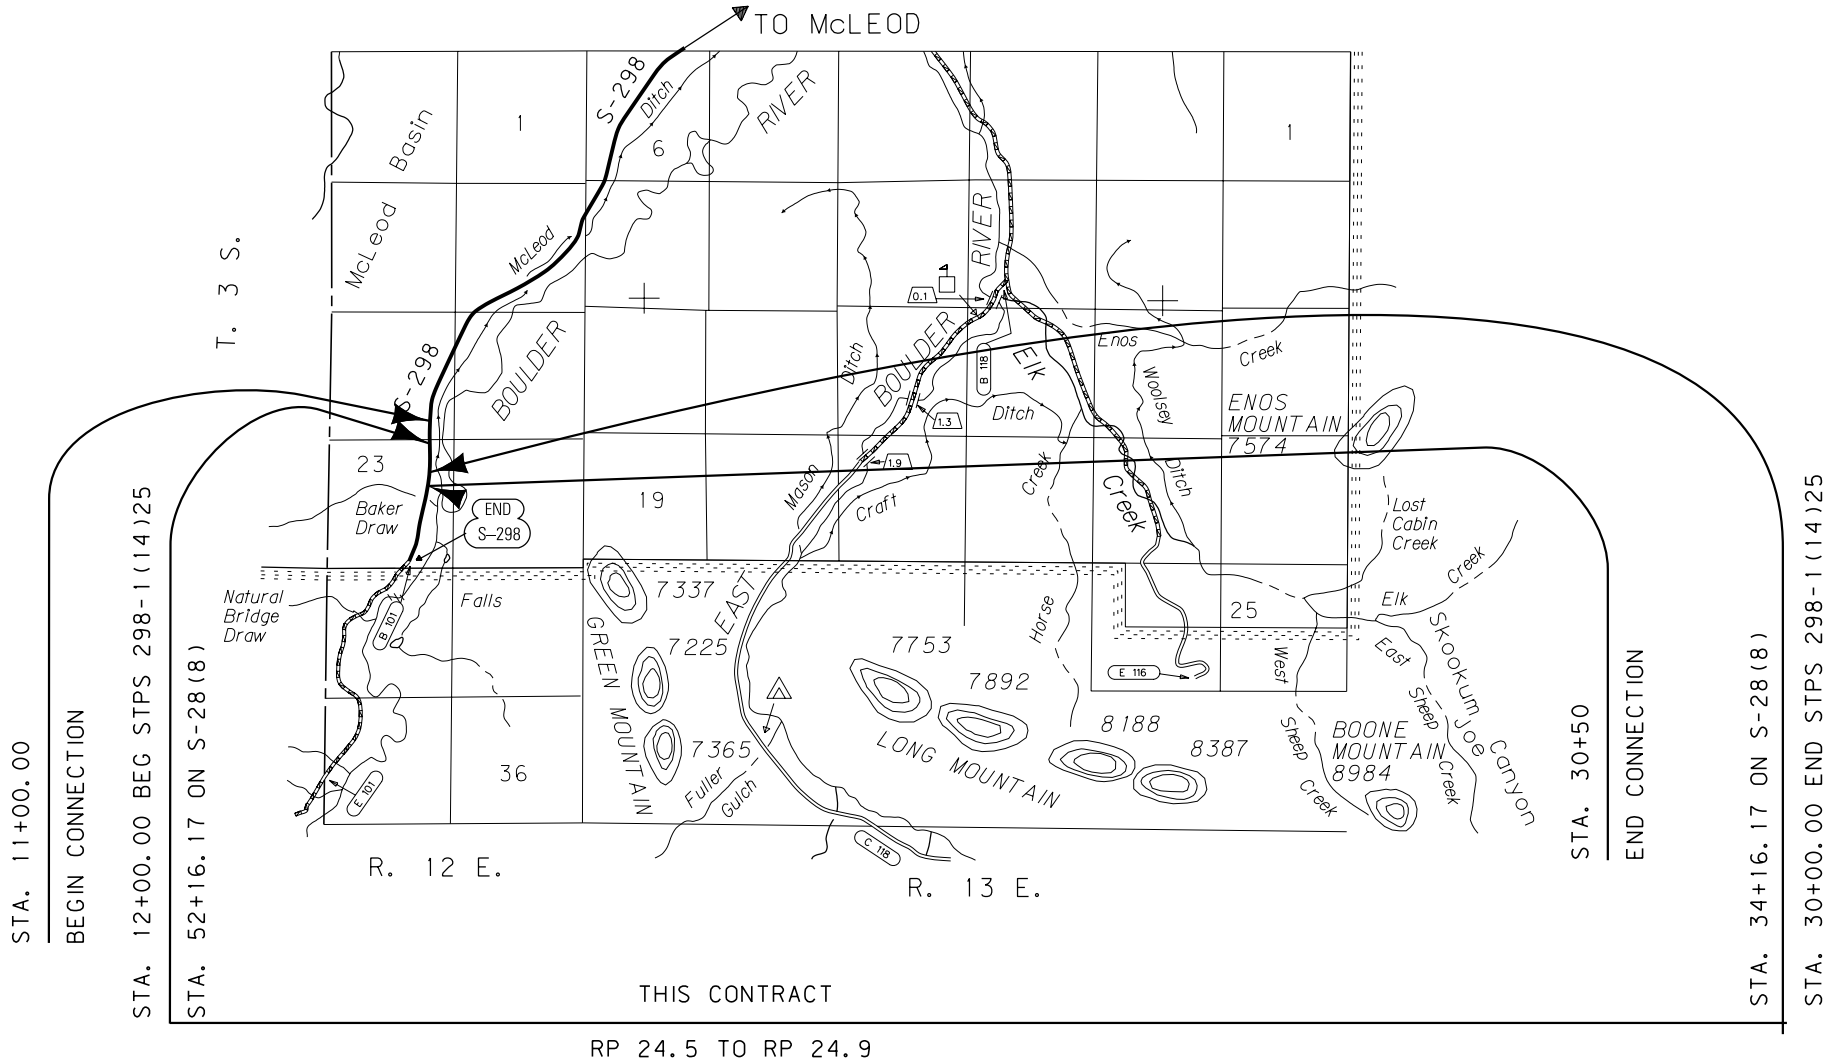

CONSTRUCTION LIMITS	MAP REVISED 5-14-13
CUT SECTION	---
TRANSITION	---
TOE OF FILL	---
BACKSLOPE LIMITS	---
INCLUDE ROUNDING	---
FHWA/MDT APPROVAL 4-8-13	

3	MDTA MONTANA DEPARTMENT OF TRANSPORTATION	c:\dgn\7731000\rot1001.dgn
2		5/14/2013
1		1:27:33 PM CPS - U2130

GRID STATE PLANE COORDINATES

THIS IS A STATE PLANE COORDINATE PROJECT. ALL DIMENSIONS, DISTANCES AND AREAS ON THIS PROJECT ARE GRID, EXCEPT FOR THE EXISTING R/W WIDTH DIMENSION, WHICH IS RECORD. THE COMBINATION SCALE FACTOR IS 0.99947118

FOR EXISTING R/W RETRACEMENT, SEE C.O.S. NO. 150582


OWNERSHIP											
PARCEL	NAME	ADDRESS	TOTAL AREA	GROSS R/W AREA	EX. EASE. AREA	NET AREA	REMAINDER		CONST. PMT. AREA	EASEMENT AREA	SHEET NO.
							LEFT	RIGHT			
1	HAAS REAL PROPERTY TRUST OF JUNE 4, 1992	2513 MAIN BOULDER RD, MCLEOD, MT 59052	160.00+ AC	1.74 AC		1.74 AC					2

STATE	RIGHT OF WAY	SHEET	TOTAL
MONTANA		NO.	SHEETS
	R/W ID.	2	2
	PROJECT NO.	ER 298-1(13)25	
		7731-013-000	

S OF MCLEOD SLIDE REPR/MT11-1

RIGHT-OF-WAY COORDINATE ASCII FILES

R/W BREAK COORDS: 7731000ROBRK001.TXT
R/W BASELINE COORDS: 7731000ROBAS001.TXT
ALL FILES ARE LOCATED ON THE CADD SERVER
IN THE RO DIRECTORY, UNDER PROJECT: 7731000

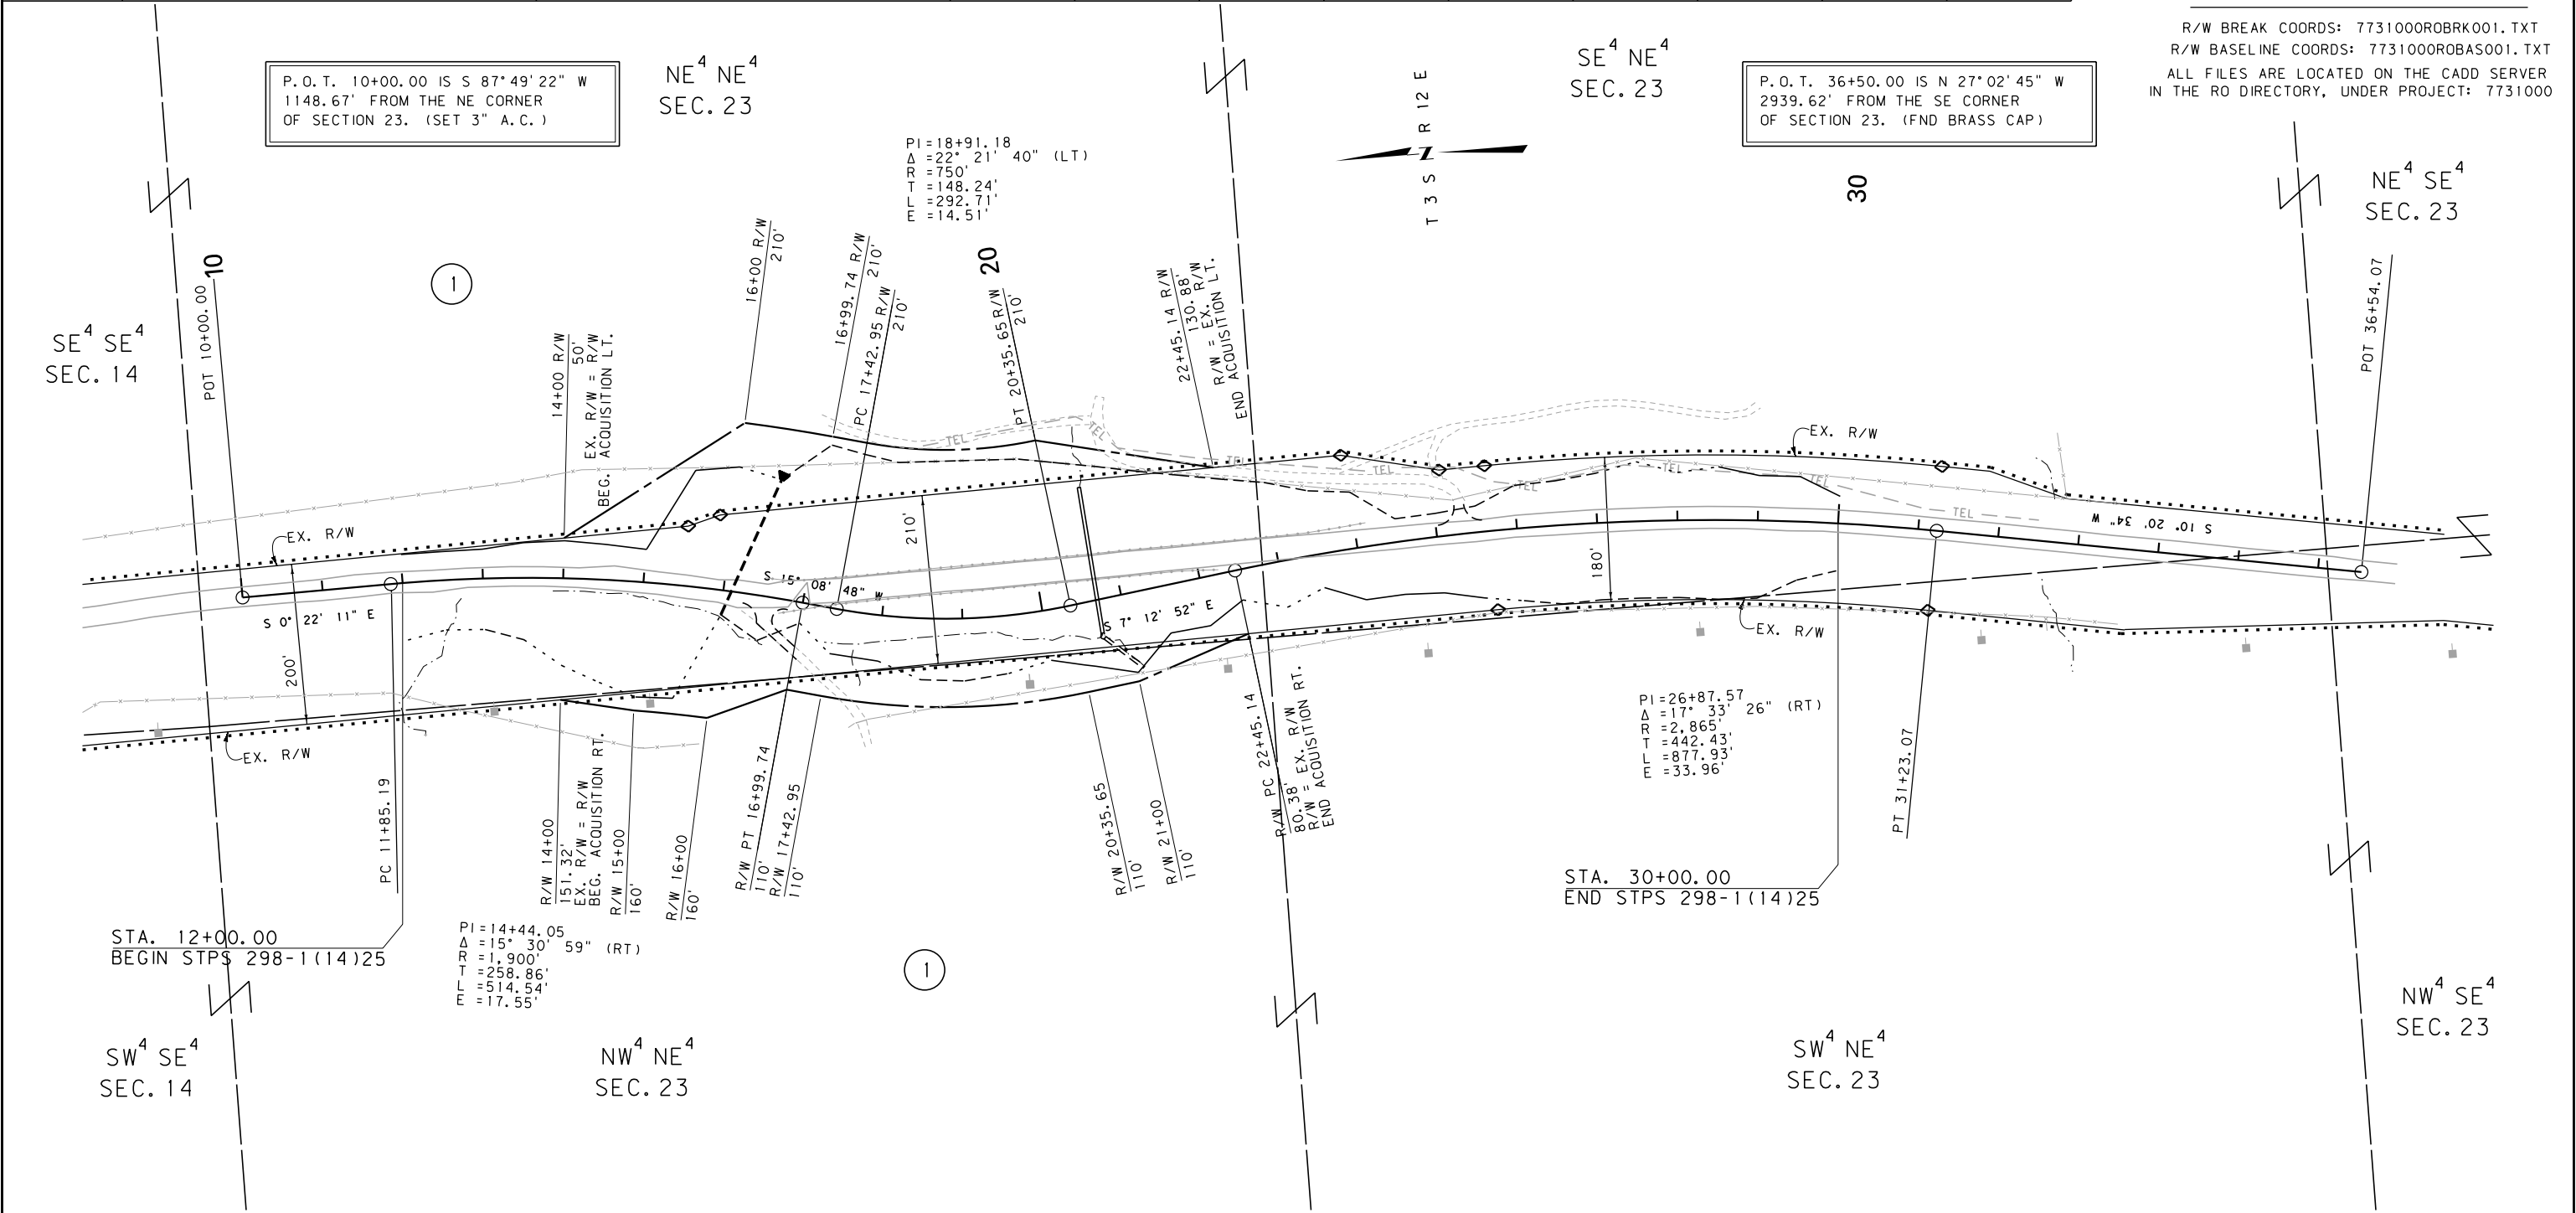

CONSTRUCTION LIMITS

CUT SECTION

TRANSITION

TOE OF FILL

BACKSLOPE LIMITS

INCLUDE ROUNDING

MAP REVISED 5-14-13

FHWA/MDT APPROVAL

4-8-13

3

2

1

MDT

MONTANA DEPARTMENT OF TRANSPORTATION

c:\dgn\7731000ropln001.dgn

5/14/2013

1:27:44 PM

CPS - U2130

FOR EXISTING R/W RETRACEMENT, SEE
C.O.S. NO. 150582

GRID STATE PLANE COORDINATES
THIS IS A STATE PLANE COORDINATE PROJECT. ALL
DIMENSIONS, DISTANCES AND AREAS ON THIS PROJECT
ARE GRID, EXCEPT FOR THE EXISTING R/W WIDTH
DIMENSION, WHICH IS RECORD.
THE COMBINATION SCALE FACTOR IS 0.99947118

MONTANA DEPARTMENT OF TRANSPORTATION

RIGHT OF WAY PLAN

SWEET GRASS COUNTY

SCALE 1"=100'

0 50' 100' 200' 300'