


OWNERSHIP											
PARCEL	NAME	ADDRESS	TOTAL AREA	GROSS R/W AREA	EX. EASE. AREA	NET AREA	REMAINDER		CONST. PMT. AREA	EASEMENT AREA	SHEET NO.
							LEFT	RIGHT			
1	SCHOOL DISTRICT NO. 13	P.O. BOX 467, FAIRVIEW, MT 59221		140.06 SF		140.06 SF					
2	HAROLD M. HELLAND AND CHARLENE E. HELLAND	13359 HWY 200, FAIRVIEW, MT 59221	61,594 SF						559.72 SF		
3	TAMIL. WALKER	P.O. BOX 57, FAIRVIEW, MT 59221			OWNER NOTIFICATION ONLY						
4	RANDAL I. KRINGEN AND SUZIE KRINGEN	213 S LINCOLN AVE, SIDNEY, MT 59270			OWNER NOTIFICATION ONLY						

STATE	RIGHT OF WAY	SHEET	TOTAL
MONTANA		NO.	SHEETS
		2	4
R/W ID.		SFCP 20-2(26)63	
PROJECT NO.		7832-026-000	

FAIRVIEW INTERSECTION IMPRVMTS

RIGHT-OF-WAY COORDINATE ASCII FILES

R/W BREAK COORDS: 7832000ROBRK001.TXT
R/W BASELINE COORDS: 7832000ROBAS001.TXT
ALL FILES ARE LOCATED ON THE CADD SERVER
IN THE RO DIRECTORY, UNDER PROJECT: 7832000

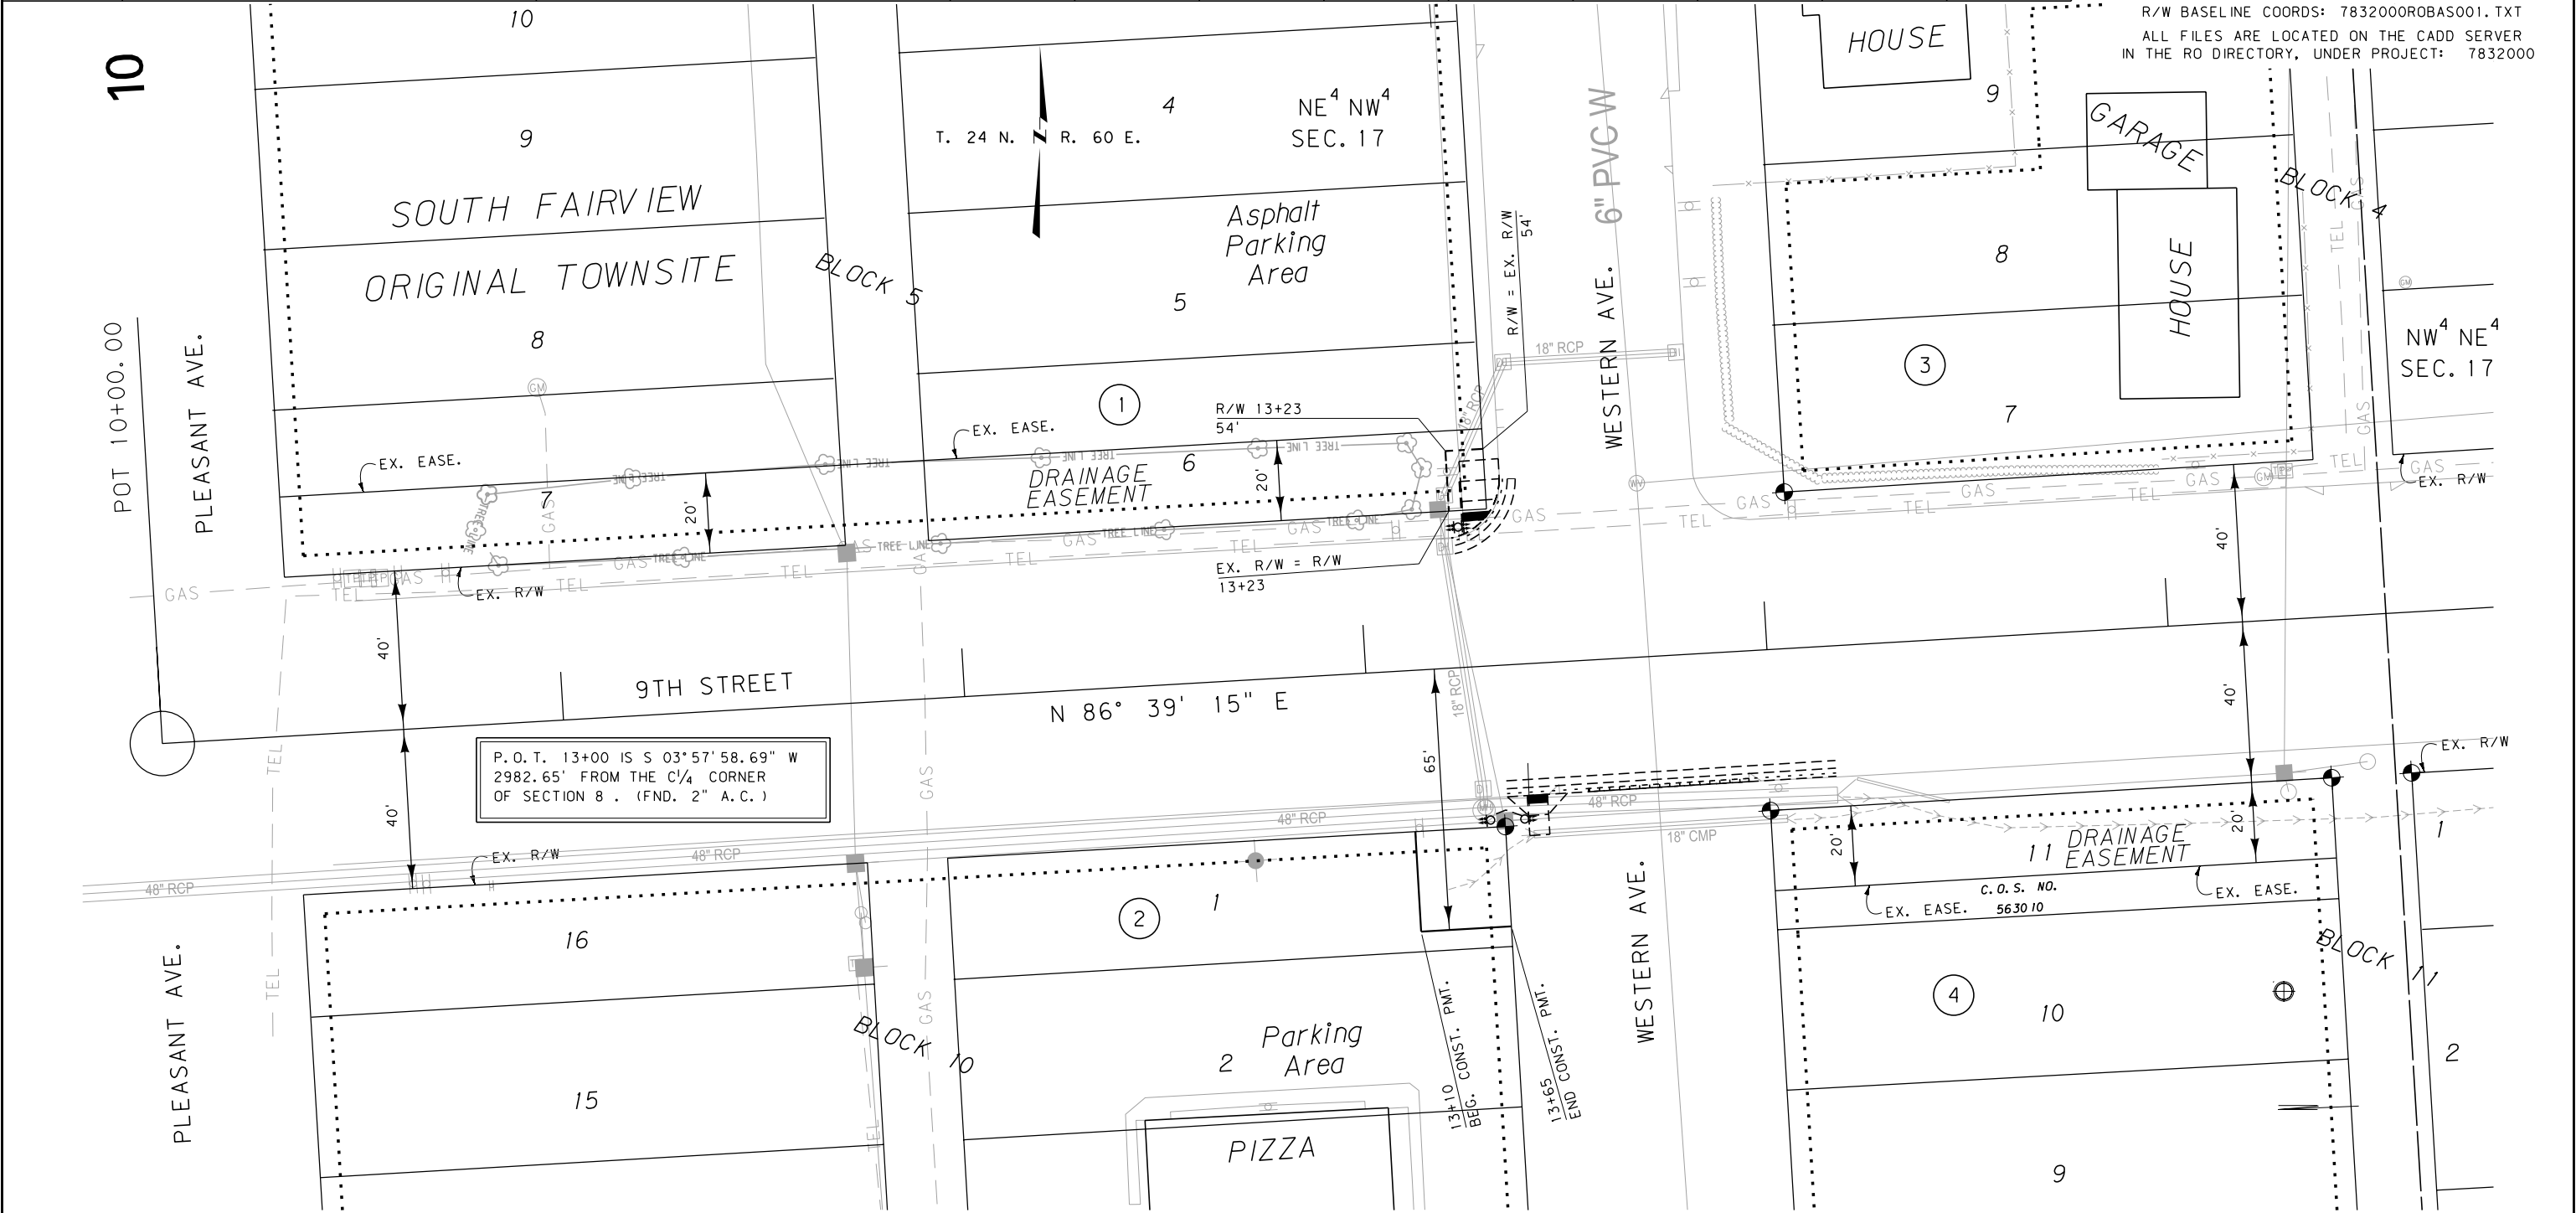

CONSTRUCTION LIMITS

CUT SECTION

TOE OF FILL

BACKSLOPE LIMITS

INCLUDE ROUNDING

MAP REVISED 3/23/12

FHWA/MDT APPROVAL

3/15/12

3

2

1

MDT

MONTANA DEPARTMENT OF TRANSPORTATION

c:\dgn\7832000\ropln001.dgn

3/23/2012

2:44:37 PM

CPS - U2130

- NOTES:
1. THE PROPOSED R/W LINE WHERE A SPIRAL CURVE TRANSITION IS USED IS A CHORD RATHER THAN A CONCENTRIC CURVE.
 2. ALL STATIONS AND OFFSETS FOR R/W BREAKS ARE IN REFERENCE TO THE R/W BASELINE.

GRID STATE PLANE COORDINATES

THIS IS A STATE PLANE COORDINATE PROJECT. ALL DIMENSIONS, DISTANCES AND AREAS ON THIS PROJECT ARE GRID, EXCEPT FOR THE EXISTING R/W WIDTH DIMENSION, WHICH IS RECORD.

THE COMBINATION SCALE FACTOR IS 0.99941222

MONTANA DEPARTMENT OF TRANSPORTATION

RIGHT OF WAY PLAN

RICHLAND COUNTY

SCALE 1" = 20'

0 20' 40' 60'


OWNERSHIP											
PARCEL	NAME	ADDRESS	TOTAL AREA	GROSS R/W AREA	EX. EASE. AREA	NET AREA	REMAINDER		CONST. PMT. AREA	EASEMENT AREA	SHEET NO.
							LEFT	RIGHT			
10	FRANKLIN D. SOUTHERN AND EUNICE E. SOUTHERN	P. O. BOX 307, FAIRVIEW, MT 59221	5401 SF	65.70 SF		65.70 SF					
11	DORIS L. TAYLOR and/or RONALD S. TAYLOR	P. O. BOX 341, FAIRVIEW, MT 59221	14,680 SF	225.69 SF		225.69 SF					
	and/or REGAN M. TAYLOR										
12	JOHN R. WITTKOPP	P. O. BOX 576, FAIRVIEW, MT 59221		OWNER NOTIFICATION ONLY							

STATE	RIGHT OF WAY	SHEET	TOTAL
MONTANA		NO.	SHEETS
	R/W ID.	SFCP 20-2(26)63	
	PROJECT NO.	7832-026-000	

FAIRVIEW INTERSECTION IMPRVMTS

RIGHT-OF-WAY COORDINATE ASCII FILES

R/W BREAK COORDS: 7832000ROBRK001.TXT
R/W BASELINE COORDS: 7832000ROBAS001.TXT
ALL FILES ARE LOCATED ON THE CADD SERVER
IN THE RO DIRECTORY, UNDER PROJECT: 7832000

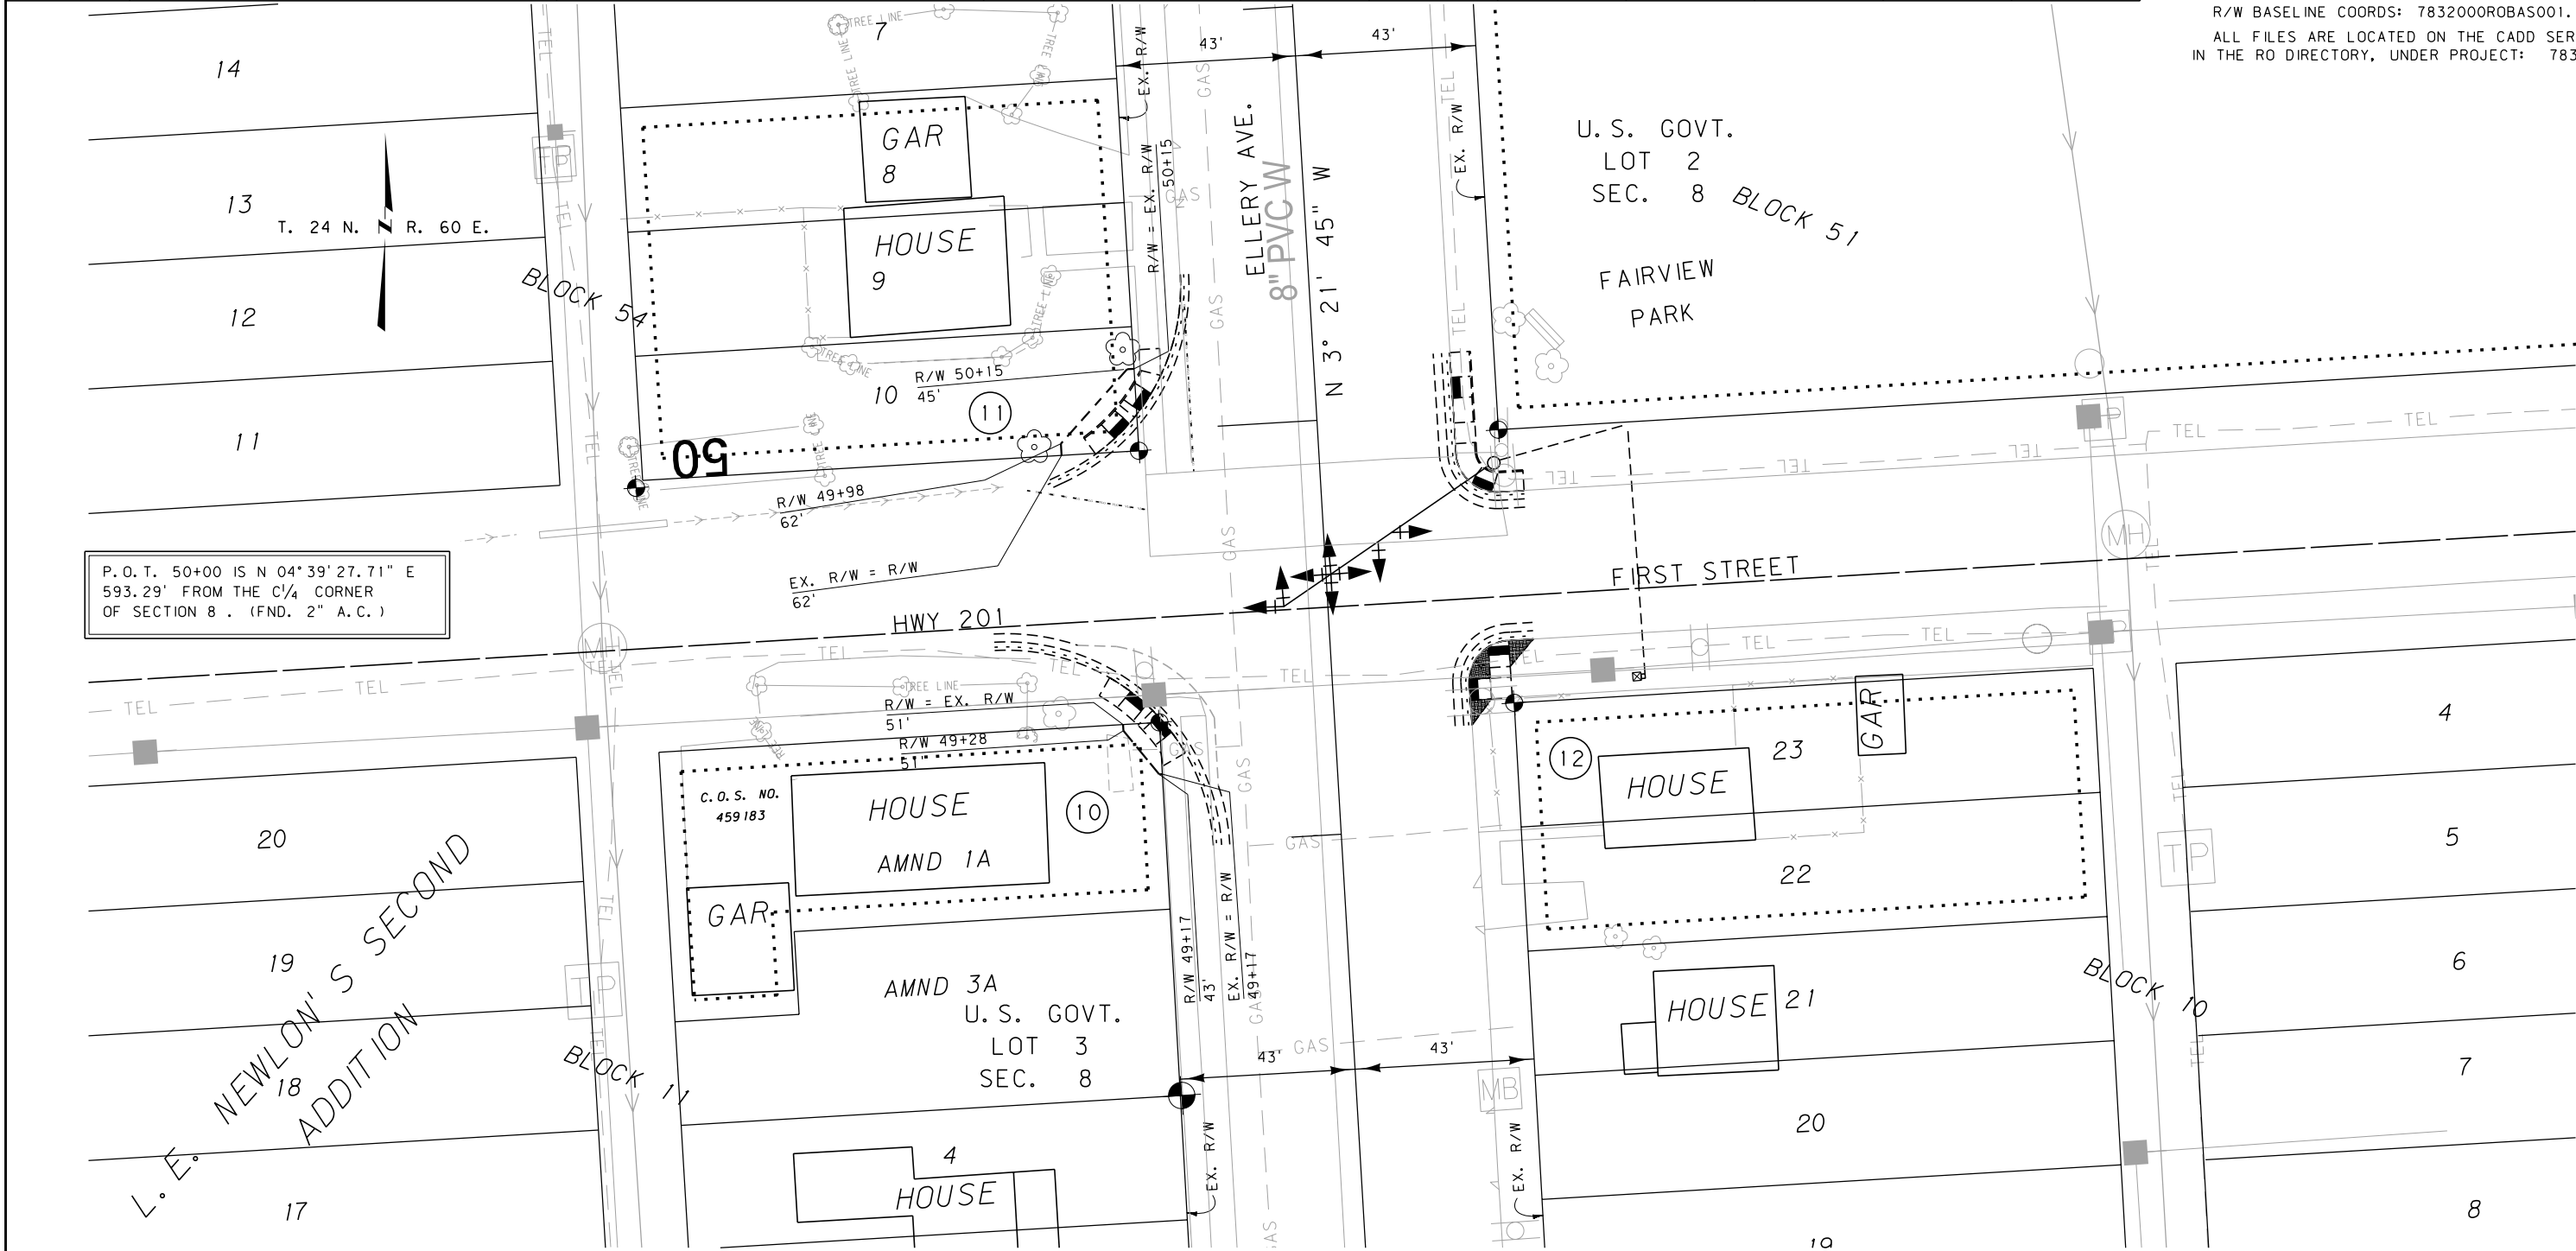

CONSTRUCTION LIMITS
CUT SECTION
TRANSITION
TOE OF FILL
BACKSLOPE LIMITS
INCLUDE ROUNDING

MAP REVISED 3/23/12

FHWA/MDT APPROVAL
3/15/12

3
2
1

MDTA MONTANA DEPARTMENT OF TRANSPORTATION
c:\dgn\7832000\ropln001.dgn
3/23/2012
2:44:48 PM CPS - U2130

- NOTES:
1. THE PROPOSED R/W LINE WHERE A SPIRAL CURVE TRANSITION IS USED IS A CHORD RATHER THAN A CONCENTRIC CURVE.
 2. ALL STATIONS AND OFFSETS FOR R/W BREAKS ARE IN REFERENCE TO THE R/W BASELINE.

FOR EXISTING R/W RETRACEMENT, SEE
CERTIFICATE OF SURVEY NO. 27-849

GRID STATE PLANE COORDINATES
THIS IS A STATE PLANE COORDINATE PROJECT. ALL DIMENSIONS, DISTANCES AND AREAS ON THIS PROJECT ARE GRID, EXCEPT FOR THE EXISTING R/W WIDTH DIMENSION, WHICH IS RECORD.
THE COMBINATION SCALE FACTOR IS 0.99941222

MONTANA DEPARTMENT OF TRANSPORTATION
RIGHT OF WAY PLAN
RICHLAND COUNTY

SCALE 1"=20'
0 20' 40' 60'