


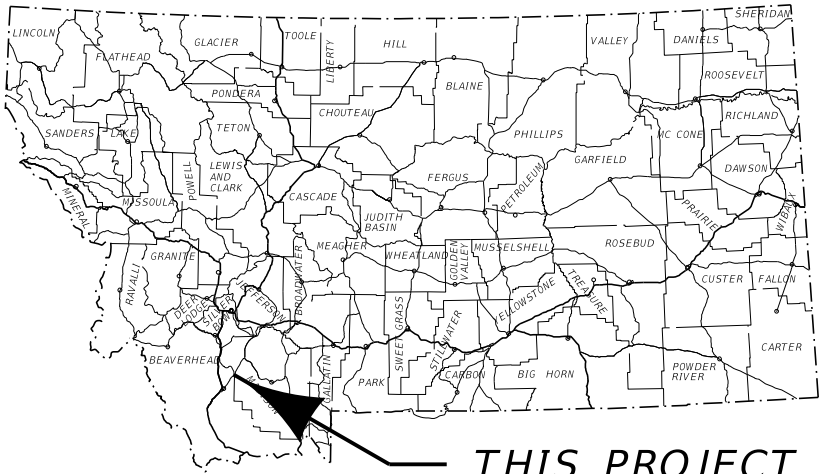

THIS PROJECT

MONTANA DEPARTMENT OF TRANSPORTATION

RIGHT OF WAY PLAN FEDERAL AID PROJECT NH 49-1(28)9 STONE CREEK - NORTH BEAVERHEAD & MADISON COUNTIES

LENGTH 7.3 MILES

STATE	RIGHT OF WAY	SHEET	TOTAL
		NO.	SHEETS
MONTANA		1	16
R/W ID.		NH 49-1(28)9	
PROJECT NO.		7931-028-000	


STONE CREEK - NORTH

SEE SHEET NO. 2 FOR OWNERSHIP
NAMES, ADDRESSES, AREAS, ETC.

AN ACCESS CONTROLLED FACILITY
ACCESS CONTROL RESOLUTION IS RECORDED
UNDER DOC #216374 OFFICIAL RECORDS OF MADISON COUNTY, MONTANA
AND UNDER DOC #309135 OFFICIAL RECORDS OF BEAVERHEAD COUNTY,
MONTANA.


PLAN LEGEND

PROPOSED RIGHT OF WAY LINE	---
EXISTING RIGHT OF WAY LINE	---
RAILROAD RIGHT OF WAY LINE	---
RIGHT OF WAY BASELINE	---
STK'D CENTERLINE	---
SECTION LINE	---
OWNERSHIP BOUNDARY	---
FULL ACCESS CONTROL	AC AC
LIMITED ACCESS CONTROL	/// ///
EXISTING FULL ACCESS CONTROL	EFAC EFAC
EXISTING LIMITED ACCESS CONTROL	ELAC ELAC
PRESENT TRAVELED WAY (P.T.W.)	---
FENCE LINE	---
EXISTING GUARDRAIL	---
PROPOSED GUARDRAIL	---
GATE IN FENCE	---
CATTLE GUARD: EXIST. - PROPOSED	---
SECTION CORNER	FOUND UNFOUND
1/4 SECTION CORNER	---
CLOSING CORNER	---
MEANDER CORNER	---
CENTER OF SECTION	---
1/16 SECTION CORNER FOUND	---
RIGHT OF WAY MONUMENT	FOUND CALCULATED
PROPERTY CORNER PIN	---
POWER POLE IN PLACE	---
TELEPHONE POLE IN PLACE	---
TELEGRAPH POLE IN PLACE	---
LIGHT POLE	---
PROPOSED CULVERT	---
EXISTING CULVERT	---
OUTLET DITCH	---
INLET DITCH	---
EXISTING DITCH	---
CHANNEL CHANGES	CH. CH.
DITCH BLOCK	---
RIPRAP	---
BRIDGES	---
RAILROADS	---
PARCEL NUMBERS	---
APPROACH: EXIST. - PROPOSED	---

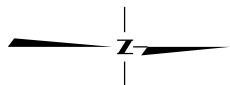

ASSOCIATED PROJECTS
STPP 49-1(24)9 PE

RELATED PROJECTS
F 387(2) F 387(4) F 49-1(6)2

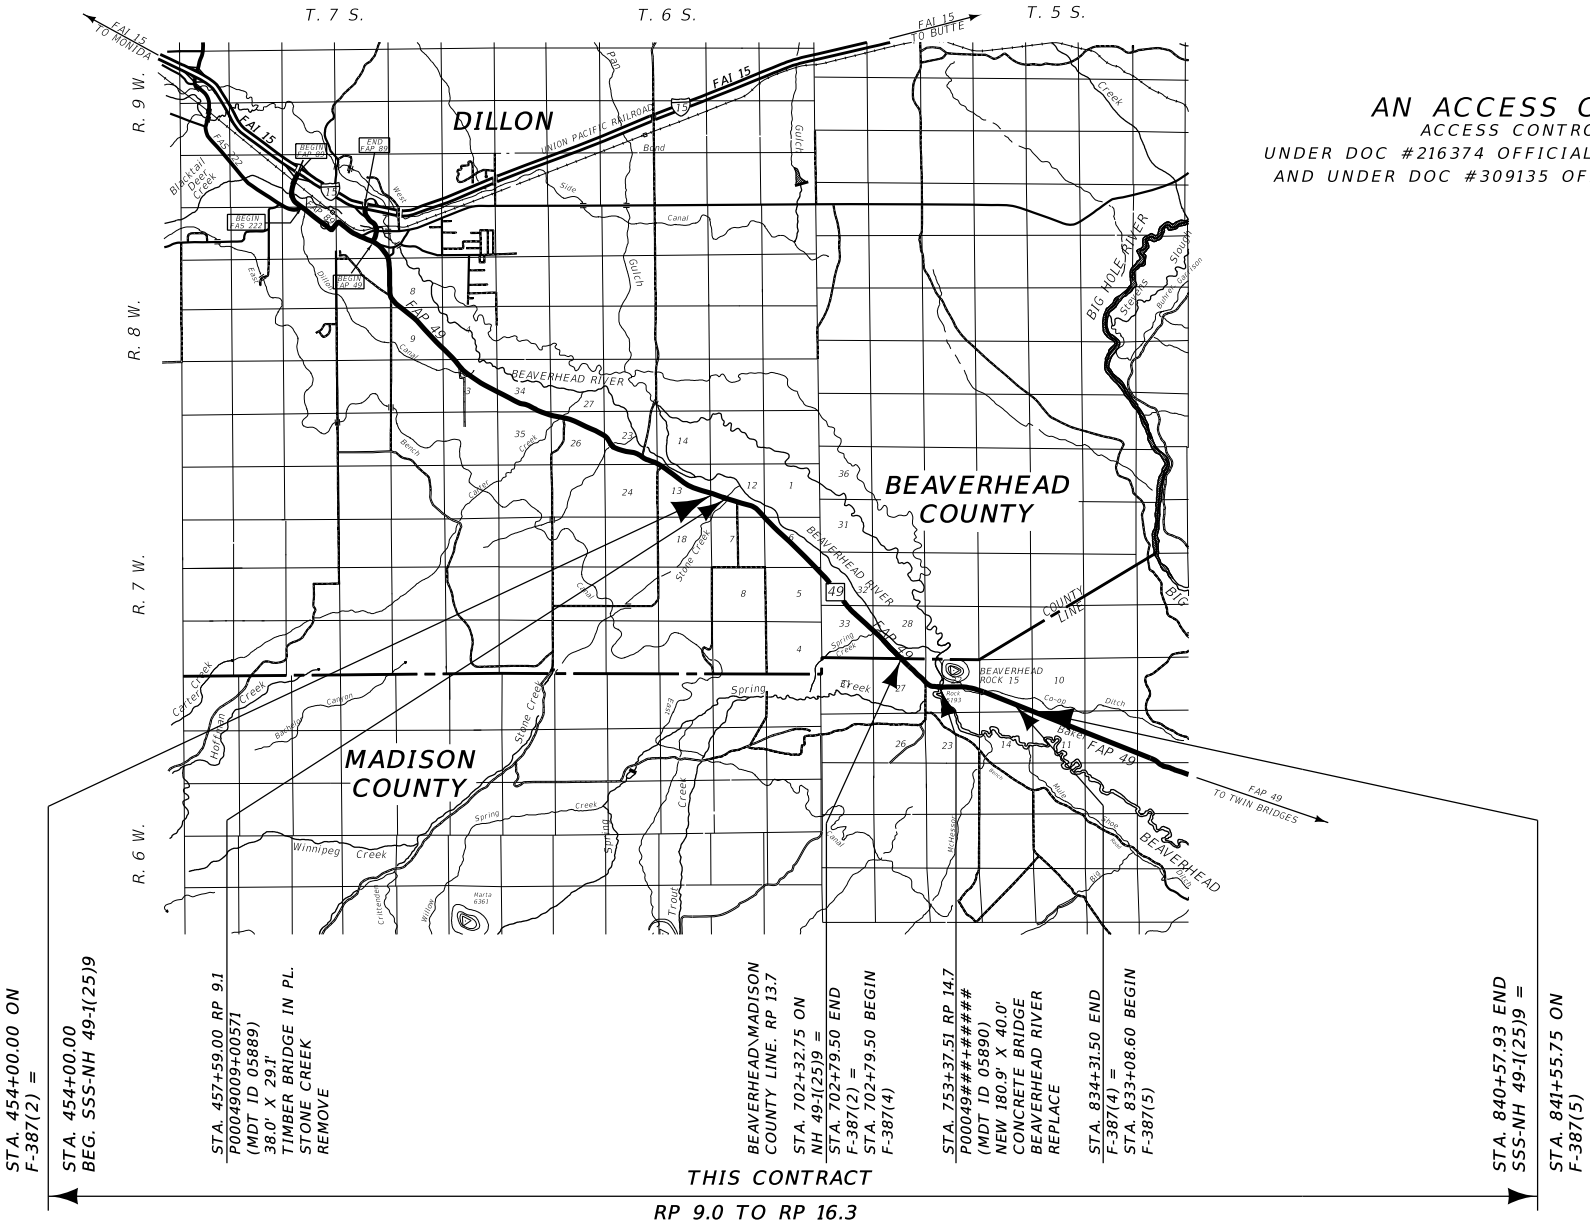

GRID STATE PLANE COORDINATES

THIS IS A STATE PLANE COORDINATE PROJECT. ALL
DIMENSIONS, DISTANCES AND AREAS ON THIS PROJECT
ARE GRID, EXCEPT FOR THE EXISTING R/W WIDTH
DIMENSION, WHICH IS RECORD.
THE COMBINATION SCALE FACTOR IS 0.99956836.

FOR EXISTING R/W RETRACEMENT, SEE
DOC. NO. 280789 IN BEAVERHEAD COUNTY
AND DOC. NO. 153464 IN MADISON COUNTY.

CONSTRUCTION LIMITS	MAP REVISED
CUT SECTION	---
TRANSITION	---
TOE OF FILL	---
FHWA/ MDT APPROVAL 8/27/24	

3	MDTA	MONTANA DEPARTMENT OF TRANSPORTATION	C:\DGN\7931000\roatt\001.dgn 4/10/2025 7:55:03 AM CPS - U6817
2			
1			

[illegible]

STATE	RIGHT OF WAY	SHEET	TOTAL
MONTANA		NO.	SHEETS
		2	16
R/W ID.		NH 49-1(28)9	
PROJECT NO.		7931-028-000	

STONE CREEK - NORTH
INCLUDES 0.07 AC TO BE ACQUIRED AS
EASEMENT IN THE NAME OF BEAVERHEAD COUNTY.

RIGHT-OF-WAY COORDINATE ASCII FILES

R/W BREAK COORDS: 7931000R0BRK001.TXT
R/W BASELINE COORDS: 7931000R0BAS001.TXT
ALL FILES ARE LOCATED ON THE CADD SERVER
IN THE RO DIRECTORY, UNDER PROJECT: 7931000

% TO BE ACQUIRED IN THE NAME OF PARCEL 8.

&INCLUDES 0.04 AC TO BE ACQUIRED AS
EASEMENT IN THE NAME OF MADISON COUNTY.

#0.11 AC TO BE ACQUIRED AS EASEMENT IN THE NAME OF MADISON COUNTY.

* INCLUDES 0.51 AC TO BE ACQUIRED AS
EASEMENT IN THE NAME OF MADISON COUNTY.

@ TO BE ACQUIRED AS EASEMENT IN THE NAME OF
MADISON COUNTY.

CONSTRUCTION LIMITS	MAP REVISED <u>1/15/25</u>
CUT SECTION 	
TRANSITION 	
TOE OF FILL 	
	FHWA/ MDT APPROVAL
	<u>8/27/24</u>

NOTES:

1. THE PROPOSED R/W LINE WHERE A SPIRAL CURVE TRANSITION IS USED IS A CHORD RATHER THAN A CONCENTRIC CURVE.
2. ALL STATIONS AND OFFSETS FOR R/W BREAKS ARE IN REFERENCE TO THE R/W BASELINE.

GRID STATE PLANE COORDINATES

THIS IS A STATE PLANE COORDINATE PROJECT. ALL
DIMENSIONS, DISTANCES AND AREAS ON THIS PROJECT
ARE GRID, EXCEPT FOR THE EXISTING R/W WIDTH
DIMENSION, WHICH IS RECORD.
THE COMBINATION SCALE FACTOR IS 0.99956836.

FOR EXISTING R/W RETRACEMENT, SEE
DOC. NO. 280789 IN BEAVERHEAD COUNTY
AND DOC. NO. 153464 IN MADISON COUNTY.

BEAVERHEAD & MADISON COUNTIES

MONTANA DEPARTMENT OF TRANSPORTATION
RIGHT OF WAY PLAN
BEAVERHEAD & MADISON COUNTIES

SEE SHEET NO. 2 FOR OWNERSHIP NAMES, ADDRESSES, AREAS, ETC.


ROAD APPROACHES					
PARCEL SERVED		FARM FIELD	PRIVATE	PUBLIC	
		(1),(2)	(2)		
		SIDE STATION	STATION	SIDE	STATION
1	LT		459+85		
1	RT	459+85			

* JOINT USE WITH OTHER PARCEL AT SAME STATION

(1) FARM FIELD APPROACH FOR AGRICULTURAL USE ONLY
(2) ROAD APPROACH LOCATIONS FIXED

STATE	RIGHT OF WAY	SHEET	TOTAL
MONTANA		NO.	SHEETS
		3	16
R/W ID.		NH 49-1(28)9	
PROJECT NO.		7931-028-000	

STONE CREEK - NORTH

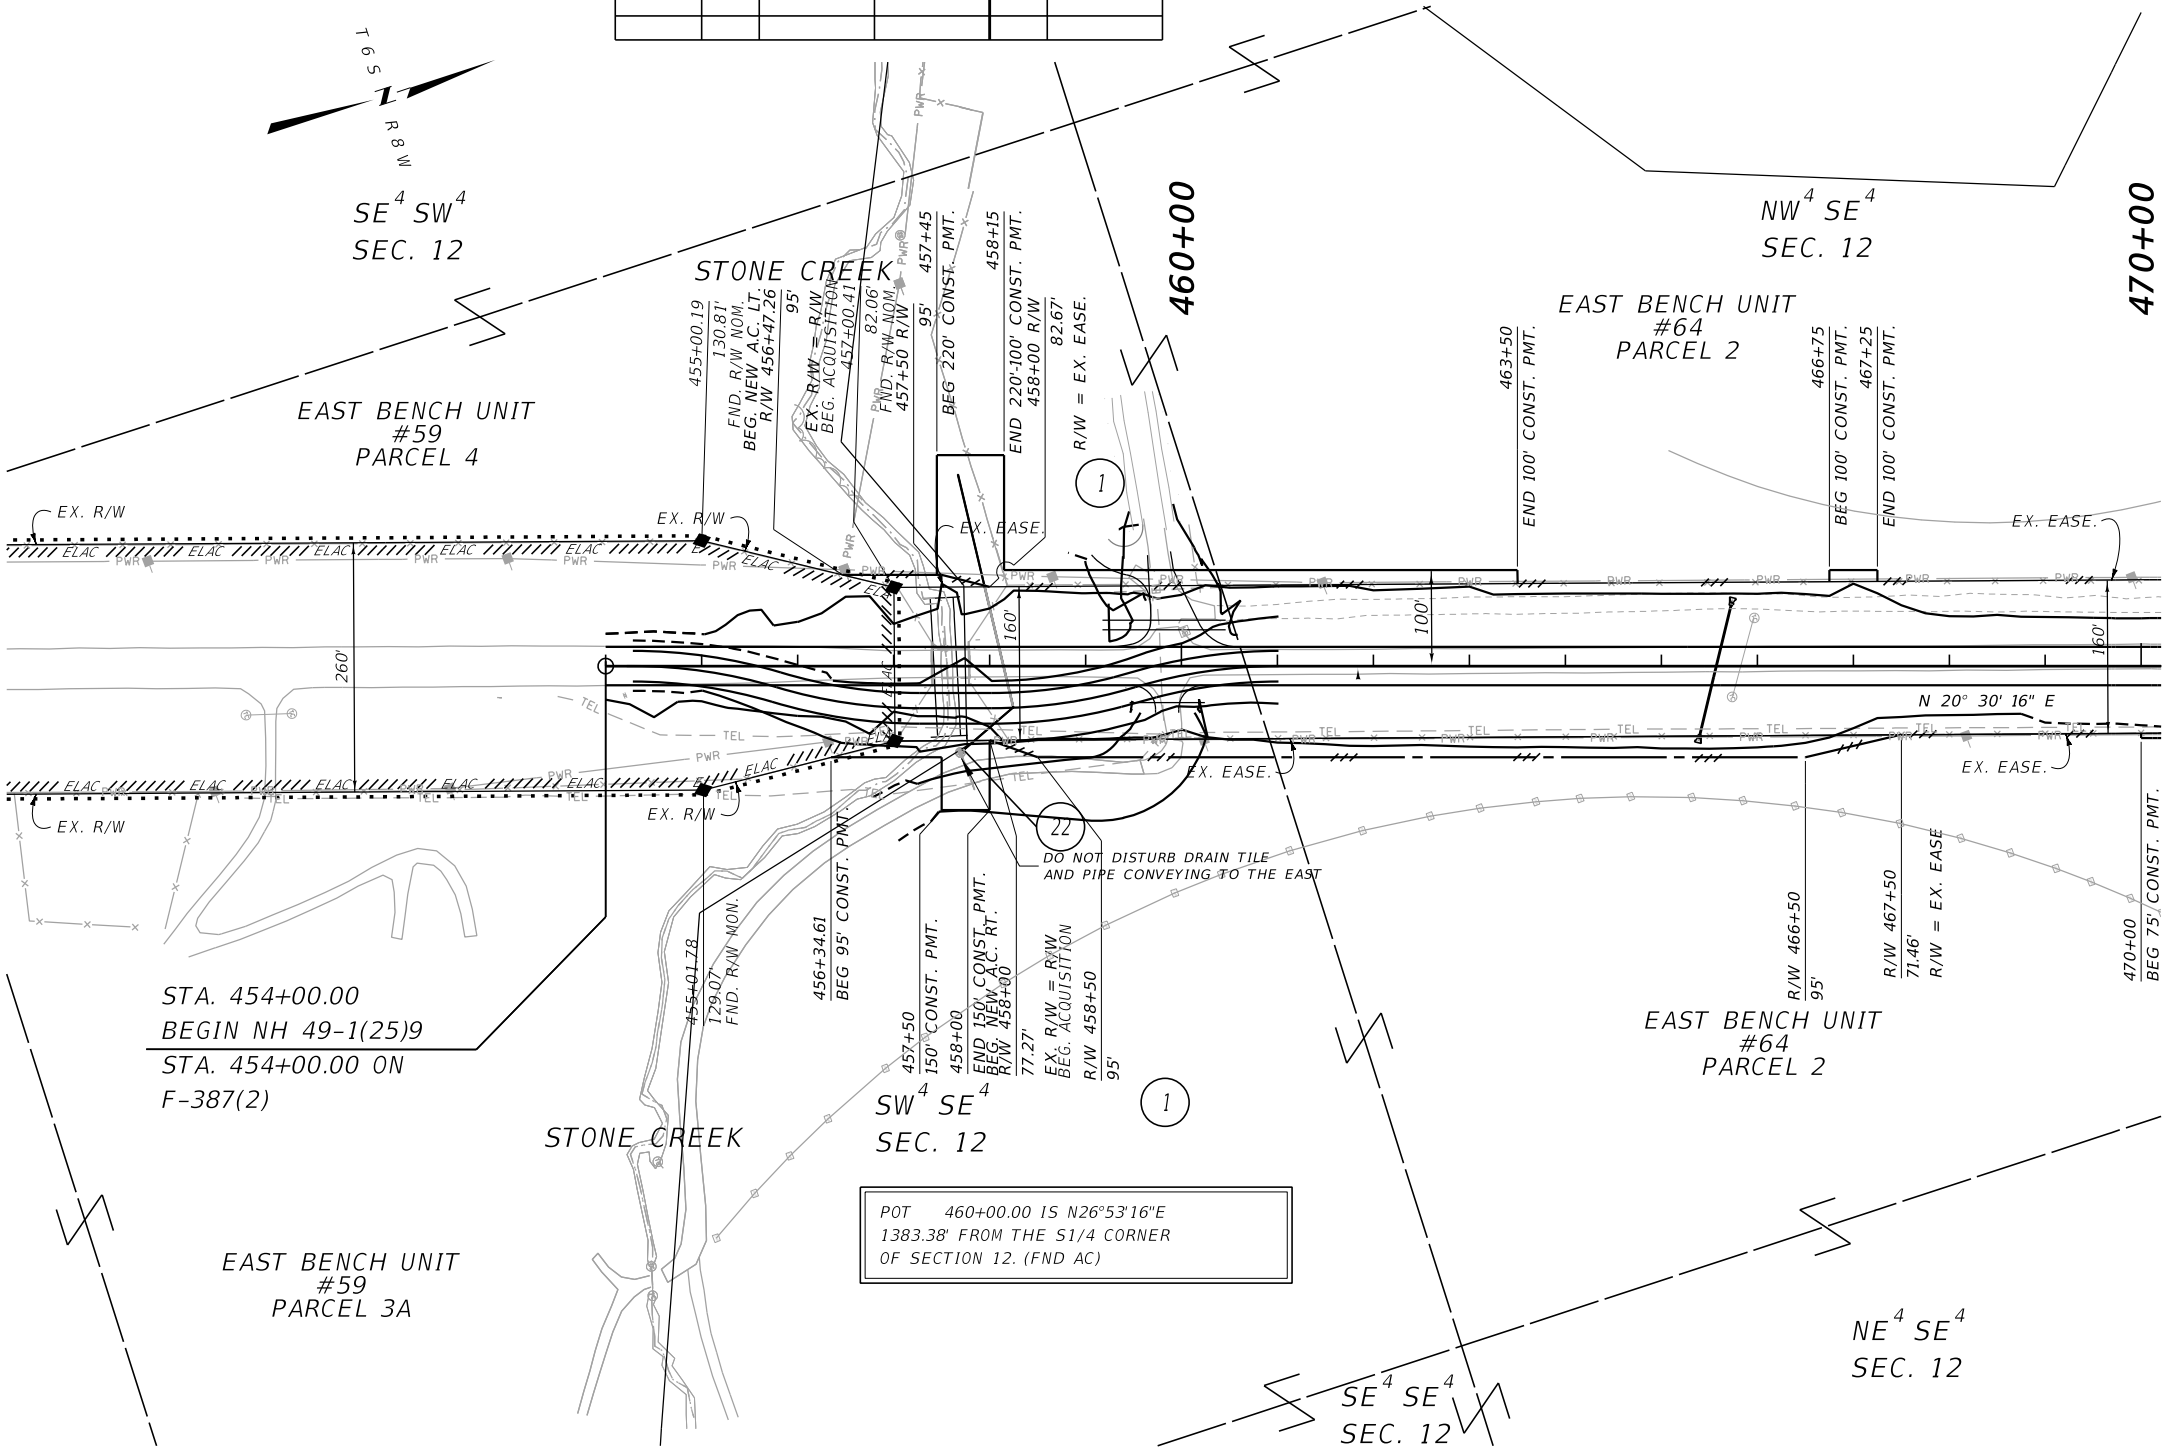

CONSTRUCTION LIMITS	MAP REVISED 1/15/25
CUT SECTION	TOP OF CUT
TOE OF FILL	
	FHWA/MDT APPROVAL 8/27/24

3		C:\DGN\7931000\rapln001.dgn
2		4/10/2025
1		7:55:48 AM CPS - U6817

- NOTES:
1. THE PROPOSED R/W LINE WHERE A SPIRAL CURVE TRANSITION IS USED IS A CHORD RATHER THAN A CONCENTRIC CURVE.
 2. ALL STATIONS AND OFFSETS FOR R/W BREAKS ARE IN REFERENCE TO THE R/W BASELINE.

FOR EXISTING R/W RETRACEMENT, SEE DOC. NO. 280789 IN BEAVERHEAD COUNTY AND DOC. NO. 153464 IN MADISON COUNTY.

GRID STATE PLANE COORDINATES

THIS IS A STATE PLANE COORDINATE PROJECT. ALL DIMENSIONS, DISTANCES AND AREAS ON THIS PROJECT ARE GRID, EXCEPT FOR THE EXISTING R/W WIDTH DIMENSION, WHICH IS RECORD. THE COMBINATION SCALE FACTOR IS 0.99956836.

MONTANA DEPARTMENT OF TRANSPORTATION
RIGHT OF WAY PLAN
BEAVERHEAD COUNTY

SCALE 1"=100'

SEE SHEET NO. 2 FOR OWNERSHIP NAMES, ADDRESSES, AREAS, ETC.


ROAD APPROACHES					
PARCEL SERVED	SIDE	FARM FIELD	PRIVATE	PUBLIC	
		(1),(2)	(2)	SIDE	STATION
1	LT	475+05		RT	475+05
1	RT	488+73			
1	LT		488+73		

* JOINT USE WITH OTHER PARCEL AT SAME STATION

(1) FARM FIELD APPROACH FOR AGRICULTURAL USE ONLY
(2) ROAD APPROACH LOCATIONS FIXED

STATE	RIGHT OF WAY	SHEET NO.	TOTAL SHEETS
MONTANA		4	16
R/W ID.		NH 49-1(28)9	
PROJECT NO.		7931-028-000	

STONE CREEK - NORTH

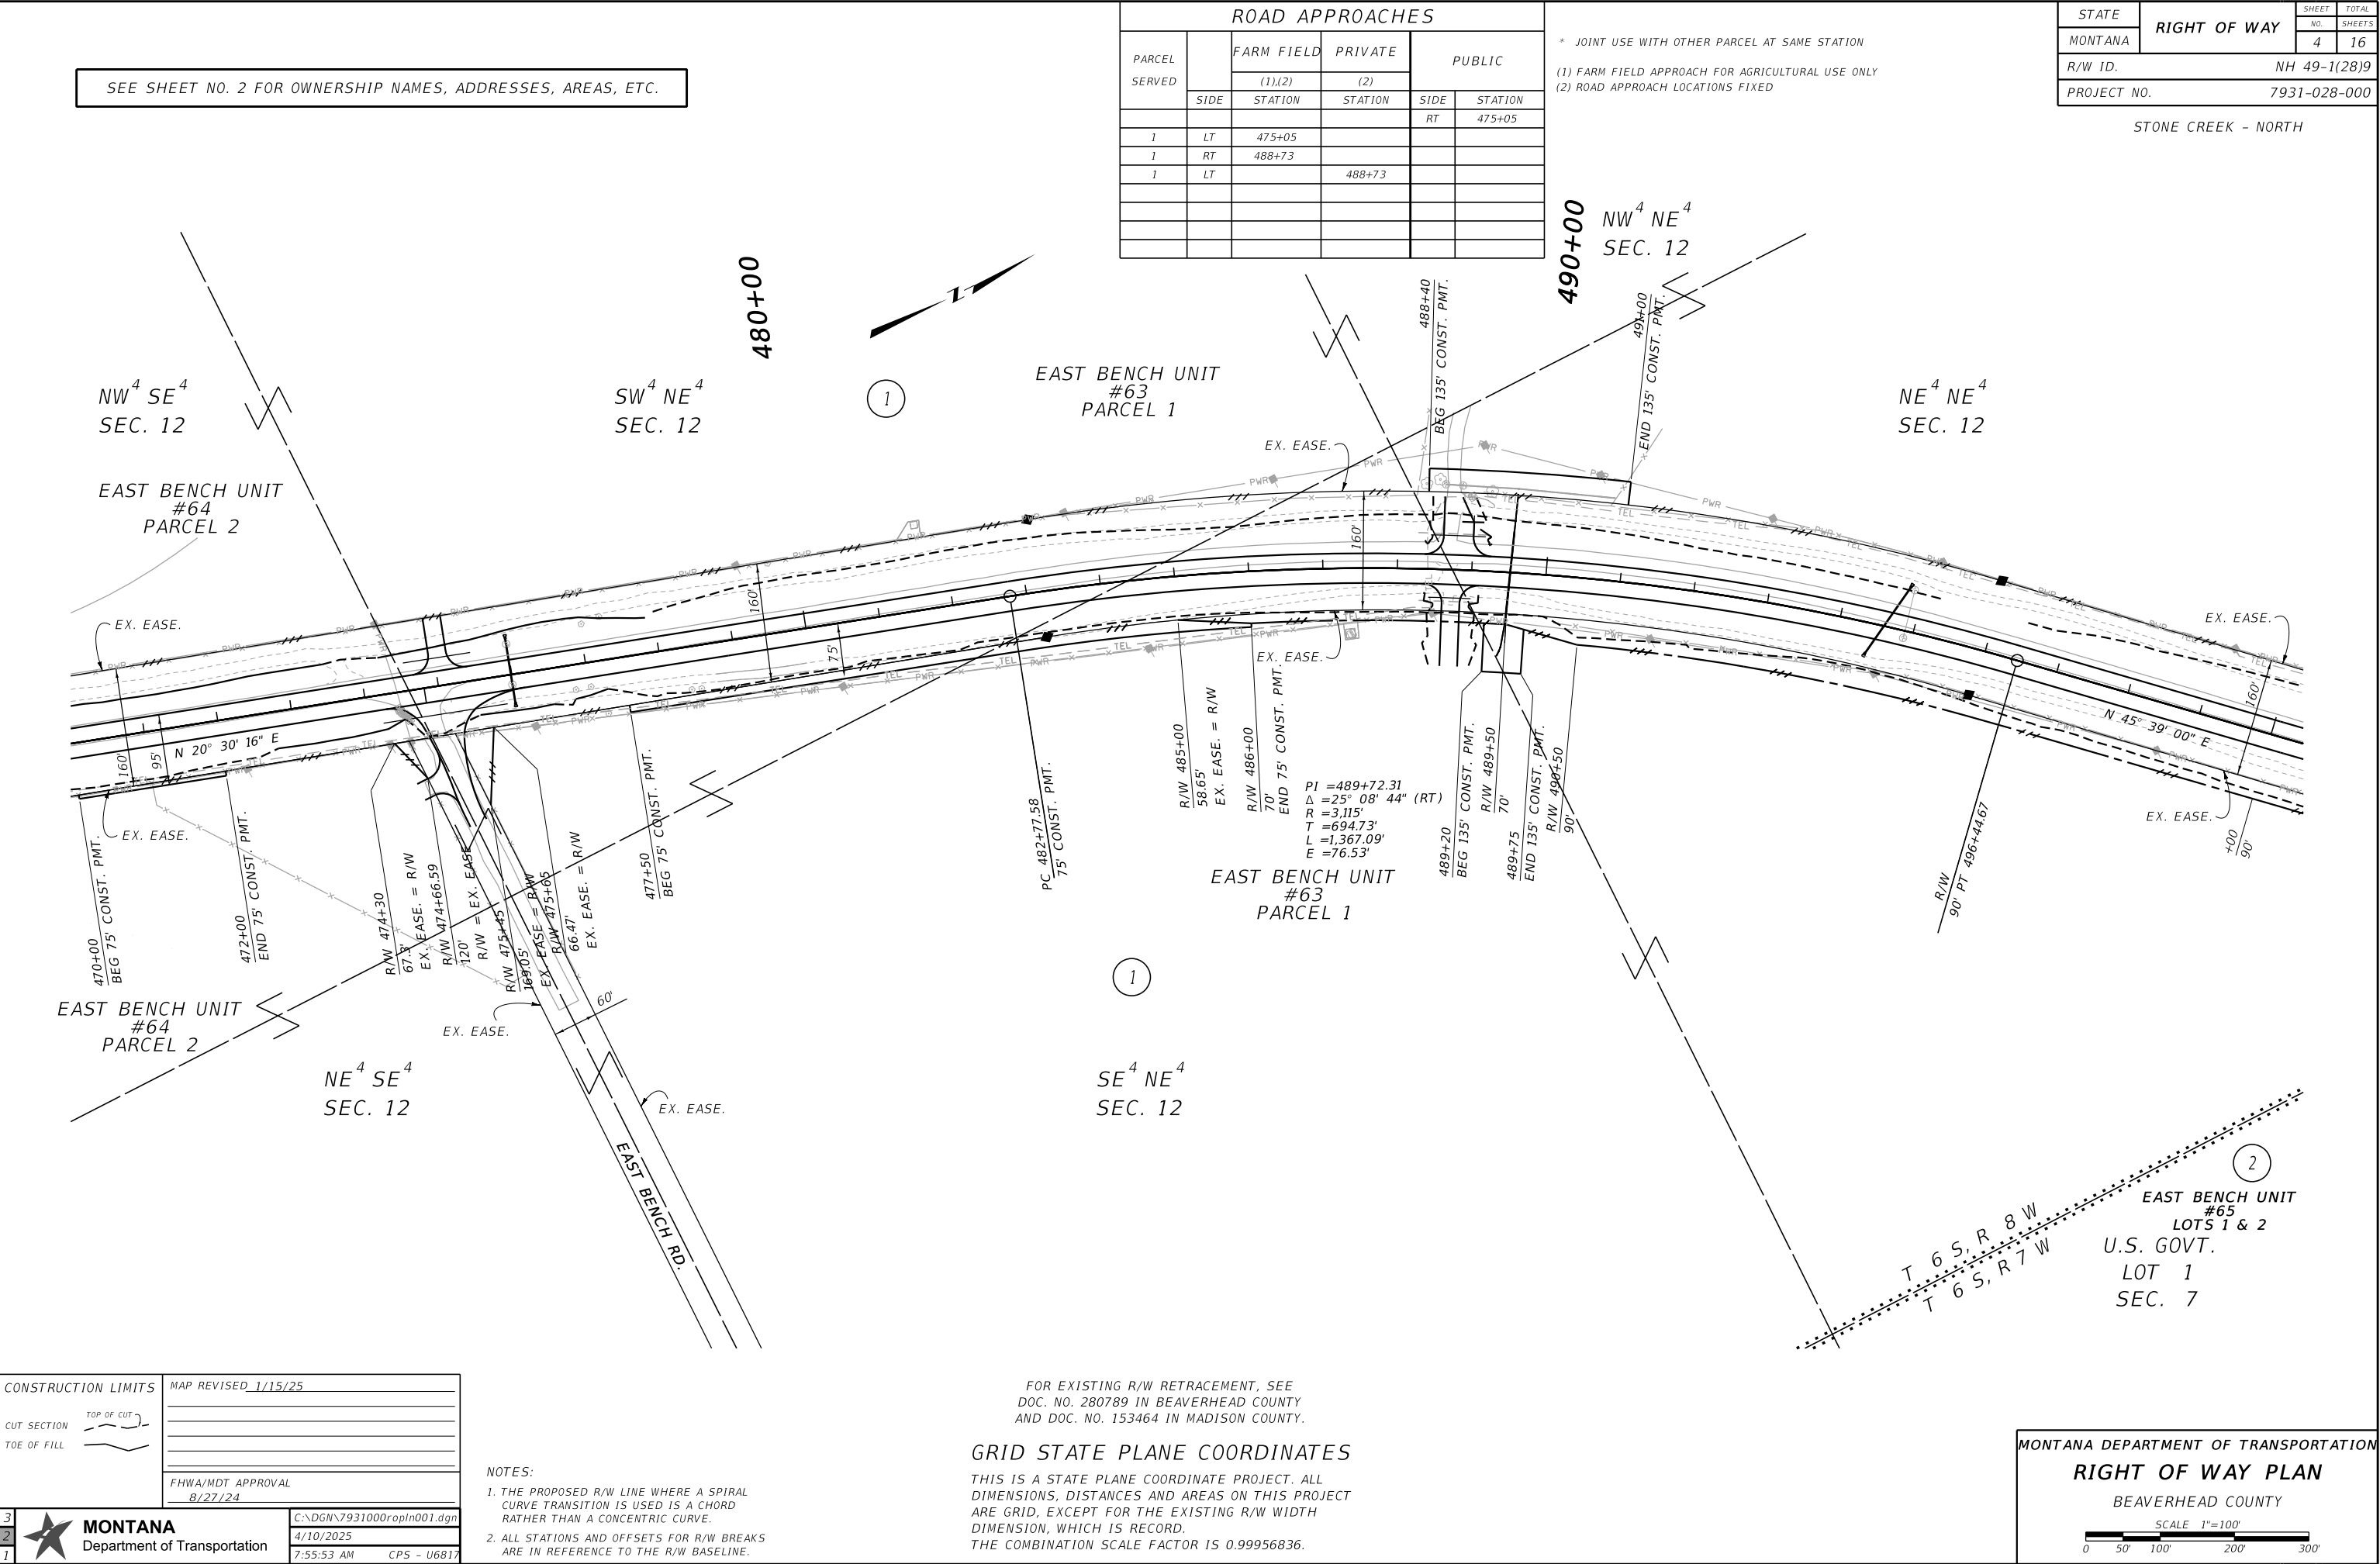

CONSTRUCTION LIMITS

CUT SECTION
TOE OF FILL

TOP OF CUT

MAP REVISED 1/15/25

FHWA/MDT APPROVAL
8/27/24

C:\DGN\7931000\rap\rap001.dgn
4/10/2025
7:55:53 AM CPS - U6817

3

2

1

MONTANA
Department of Transportation

- NOTES:
- THE PROPOSED R/W LINE WHERE A SPIRAL CURVE TRANSITION IS USED IS A CHORD RATHER THAN A CONCENTRIC CURVE.
 - ALL STATIONS AND OFFSETS FOR R/W BREAKS ARE IN REFERENCE TO THE R/W BASELINE.

FOR EXISTING R/W RETRACEMENT, SEE
DOC. NO. 280789 IN BEAVERHEAD COUNTY
AND DOC. NO. 153464 IN MADISON COUNTY.

GRID STATE PLANE COORDINATES

THIS IS A STATE PLANE COORDINATE PROJECT. ALL
DIMENSIONS, DISTANCES AND AREAS ON THIS PROJECT
ARE GRID, EXCEPT FOR THE EXISTING R/W WIDTH
DIMENSION, WHICH IS RECORD.
THE COMBINATION SCALE FACTOR IS 0.99956836.


MONTANA DEPARTMENT OF TRANSPORTATION

RIGHT OF WAY PLAN

BEAVERHEAD COUNTY

SCALE 1"=100'

0 50 100 200 300

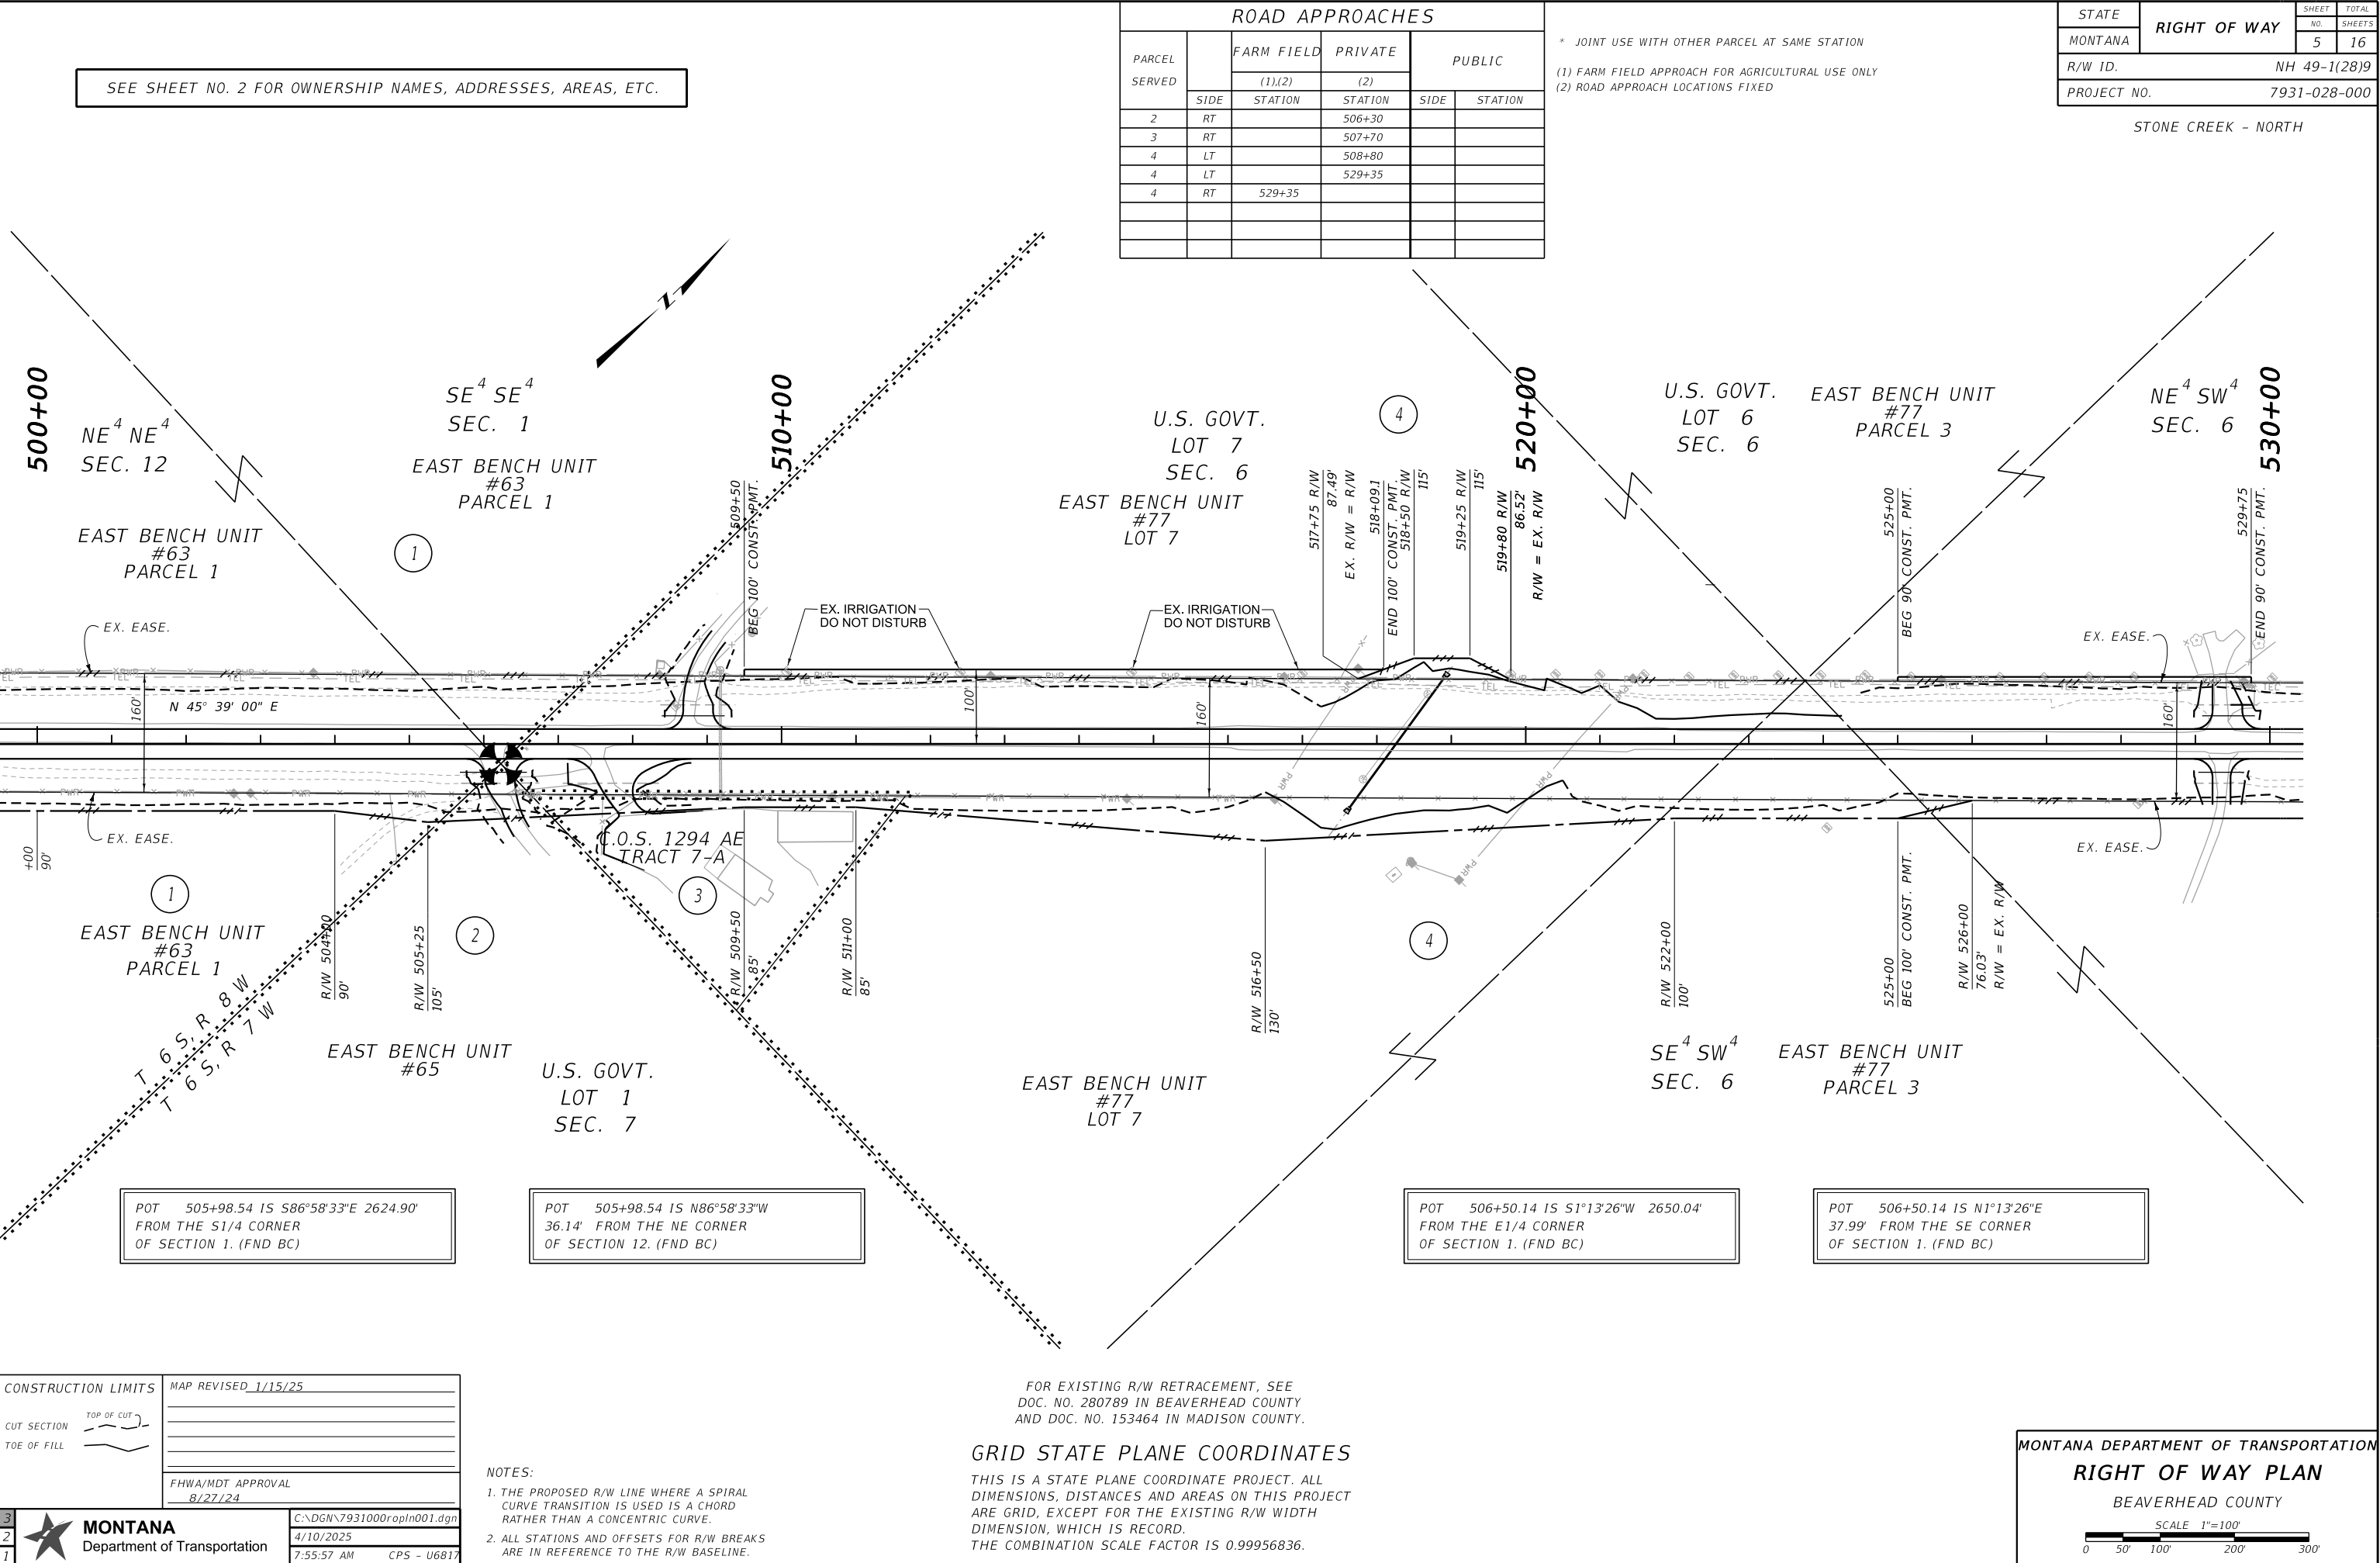

SEE SHEET NO. 2 FOR OWNERSHIP NAMES, ADDRESSES, AREAS, ETC.

ROAD APPROACHES					
PARCEL SERVED	SIDE	FARM FIELD	PRIVATE	PUBLIC	
		(1),(2)	(2)		
		STATION	STATION	SIDE	STATION
2	RT		506+30		
3	RT		507+70		
4	LT		508+80		
4	LT		529+35		
4	RT	529+35			

* JOINT USE WITH OTHER PARCEL AT SAME STATION
(1) FARM FIELD APPROACH FOR AGRICULTURAL USE ONLY
(2) ROAD APPROACH LOCATIONS FIXED

STATE	RIGHT OF WAY	SHEET NO.	TOTAL SHEETS
MONTANA		5	16
R/W ID.		NH 49-1(28)9	
PROJECT NO.		7931-028-000	

STONE CREEK - NORTH

CONSTRUCTION LIMITS	MAP REVISED 1/15/25
CUT SECTION	TOP OF CUT
TOE OF FILL	
FHWA/MDT APPROVAL	
8/27/24	

3

2

1

C:\DGN\7931000\rop\rop001.dgn

4/10/2025

7:55:57 AM CPS - U6817

- NOTES:
1. THE PROPOSED R/W LINE WHERE A SPIRAL CURVE TRANSITION IS USED IS A CHORD RATHER THAN A CONCENTRIC CURVE.
 2. ALL STATIONS AND OFFSETS FOR R/W BREAKS ARE IN REFERENCE TO THE R/W BASELINE.

FOR EXISTING R/W RETRACEMENT, SEE DOC. NO. 280789 IN BEAVERHEAD COUNTY AND DOC. NO. 153464 IN MADISON COUNTY.

GRID STATE PLANE COORDINATES

THIS IS A STATE PLANE COORDINATE PROJECT. ALL DIMENSIONS, DISTANCES AND AREAS ON THIS PROJECT ARE GRID, EXCEPT FOR THE EXISTING R/W WIDTH DIMENSION, WHICH IS RECORD. THE COMBINATION SCALE FACTOR IS 0.99956836.

MONTANA DEPARTMENT OF TRANSPORTATION

RIGHT OF WAY PLAN

BEAVERHEAD COUNTY

SCALE 1"=100'

0

50

100

200

300

SEE SHEET NO. 2 FOR OWNERSHIP NAMES, ADDRESSES, AREAS, ETC.


ROAD APPROACHES					
PARCEL SERVED	SIDE	FARM FIELD	PRIVATE	PUBLIC	
		(1),(2)	(2)		
		STATION	STATION	SIDE	STATION
7	RT		644+50		

* JOINT USE WITH OTHER PARCEL AT SAME STATION

(1) FARM FIELD APPROACH FOR AGRICULTURAL USE ONLY
(2) ROAD APPROACH LOCATIONS FIXED

STATE	RIGHT OF WAY	SHEET	TOTAL
MONTANA		NO.	SHEETS
		9	16
R/W ID.		NH 49-1(28)9	
PROJECT NO.		7931-028-000	

STONE CREEK - NORTH

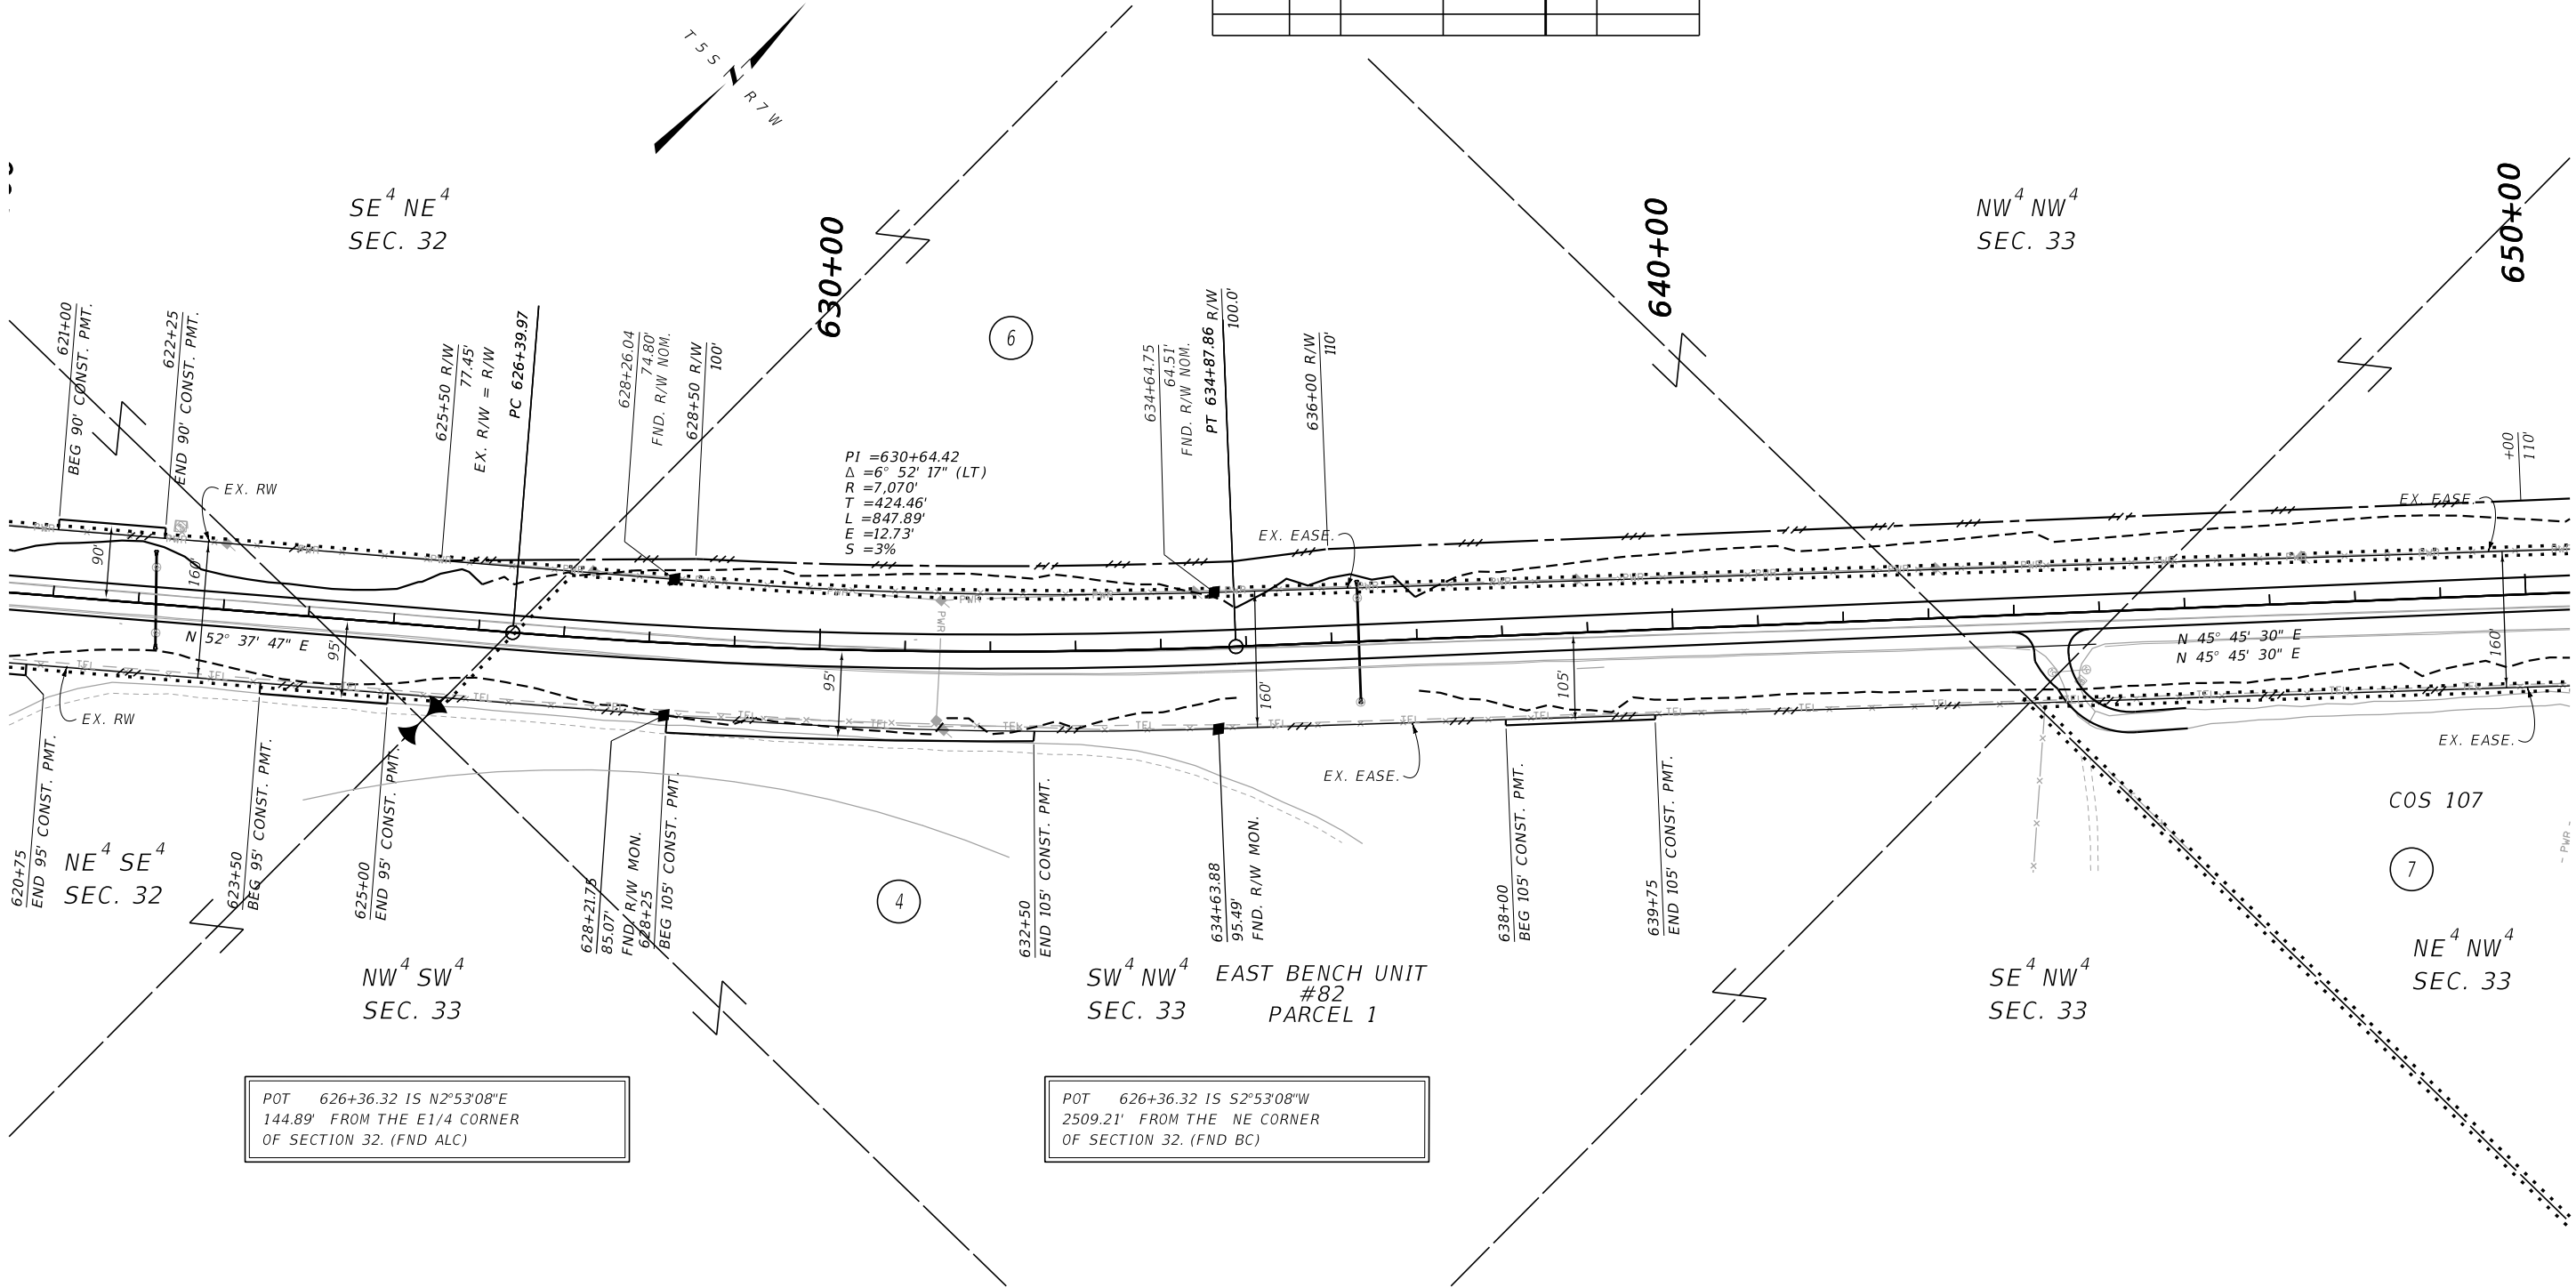

POT 626+36.32 IS N2°53'08"E
144.89' FROM THE E1/4 CORNER
OF SECTION 32. (FND ALC)

POT 626+36.32 IS S2°53'08"W
2509.21' FROM THE NE CORNER
OF SECTION 32. (FND BC)

CONSTRUCTION LIMITS

MAP REVISED

CUT SECTION

TOE OF FILL

FHWA/MDT APPROVAL

8/27/24

C:\DGN\7931000\rapln003.dgn

4/10/2025

7:56:45 AM

CPS - U6817

MONTANA

Department of Transportation

- NOTES:
1. THE PROPOSED R/W LINE WHERE A SPIRAL CURVE TRANSITION IS USED IS A CHORD RATHER THAN A CONCENTRIC CURVE.
 2. ALL STATIONS AND OFFSETS FOR R/W BREAKS ARE IN REFERENCE TO THE R/W BASELINE.

FOR EXISTING R/W RETRACEMENT, SEE
DOC. NO. 280789 IN BEAVERHEAD COUNTY
AND DOC. NO. 153464 IN MADISON COUNTY.

GRID STATE PLANE COORDINATES

THIS IS A STATE PLANE COORDINATE PROJECT. ALL
DIMENSIONS, DISTANCES AND AREAS ON THIS PROJECT
ARE GRID, EXCEPT FOR THE EXISTING R/W WIDTH
DIMENSION, WHICH IS RECORD.
THE COMBINATION SCALE FACTOR IS 0.99956836.

MONTANA DEPARTMENT OF TRANSPORTATION

RIGHT OF WAY PLAN

BEAVERHEAD COUNTY

SCALE 1"=100'

0 50 100 200 300

STATE	RIGHT OF WAY	SHEET	TOTAL
		NO.	SHEETS
MONTANA		12	16
R/W ID.		NH 49-1(28)9	
PROJECT NO.		7931-028-000	


STONE CREEK - NORTH

ROAD APPROACHES					
PARCEL SERVED	SIDE	FARM FIELD	PRIVATE	PUBLIC	
		(1),(2) STATION	(2) STATION	SIDE	STATION
14	LT	721+15		LT	711+09
13	RT	721+15			
15	LT		727+08		
15/16*	LT	733+65			
				RT	736+65

* JOINT USE WITH OTHER PARCEL AT SAME STATION

(1) FARM FIELD APPROACH FOR AGRICULTURAL USE ONLY
(2) ROAD APPROACH LOCATIONS FIXED

SEE SHEET NO. 2 FOR OWNERSHIP NAMES, ADDRESSES, AREAS, ETC.

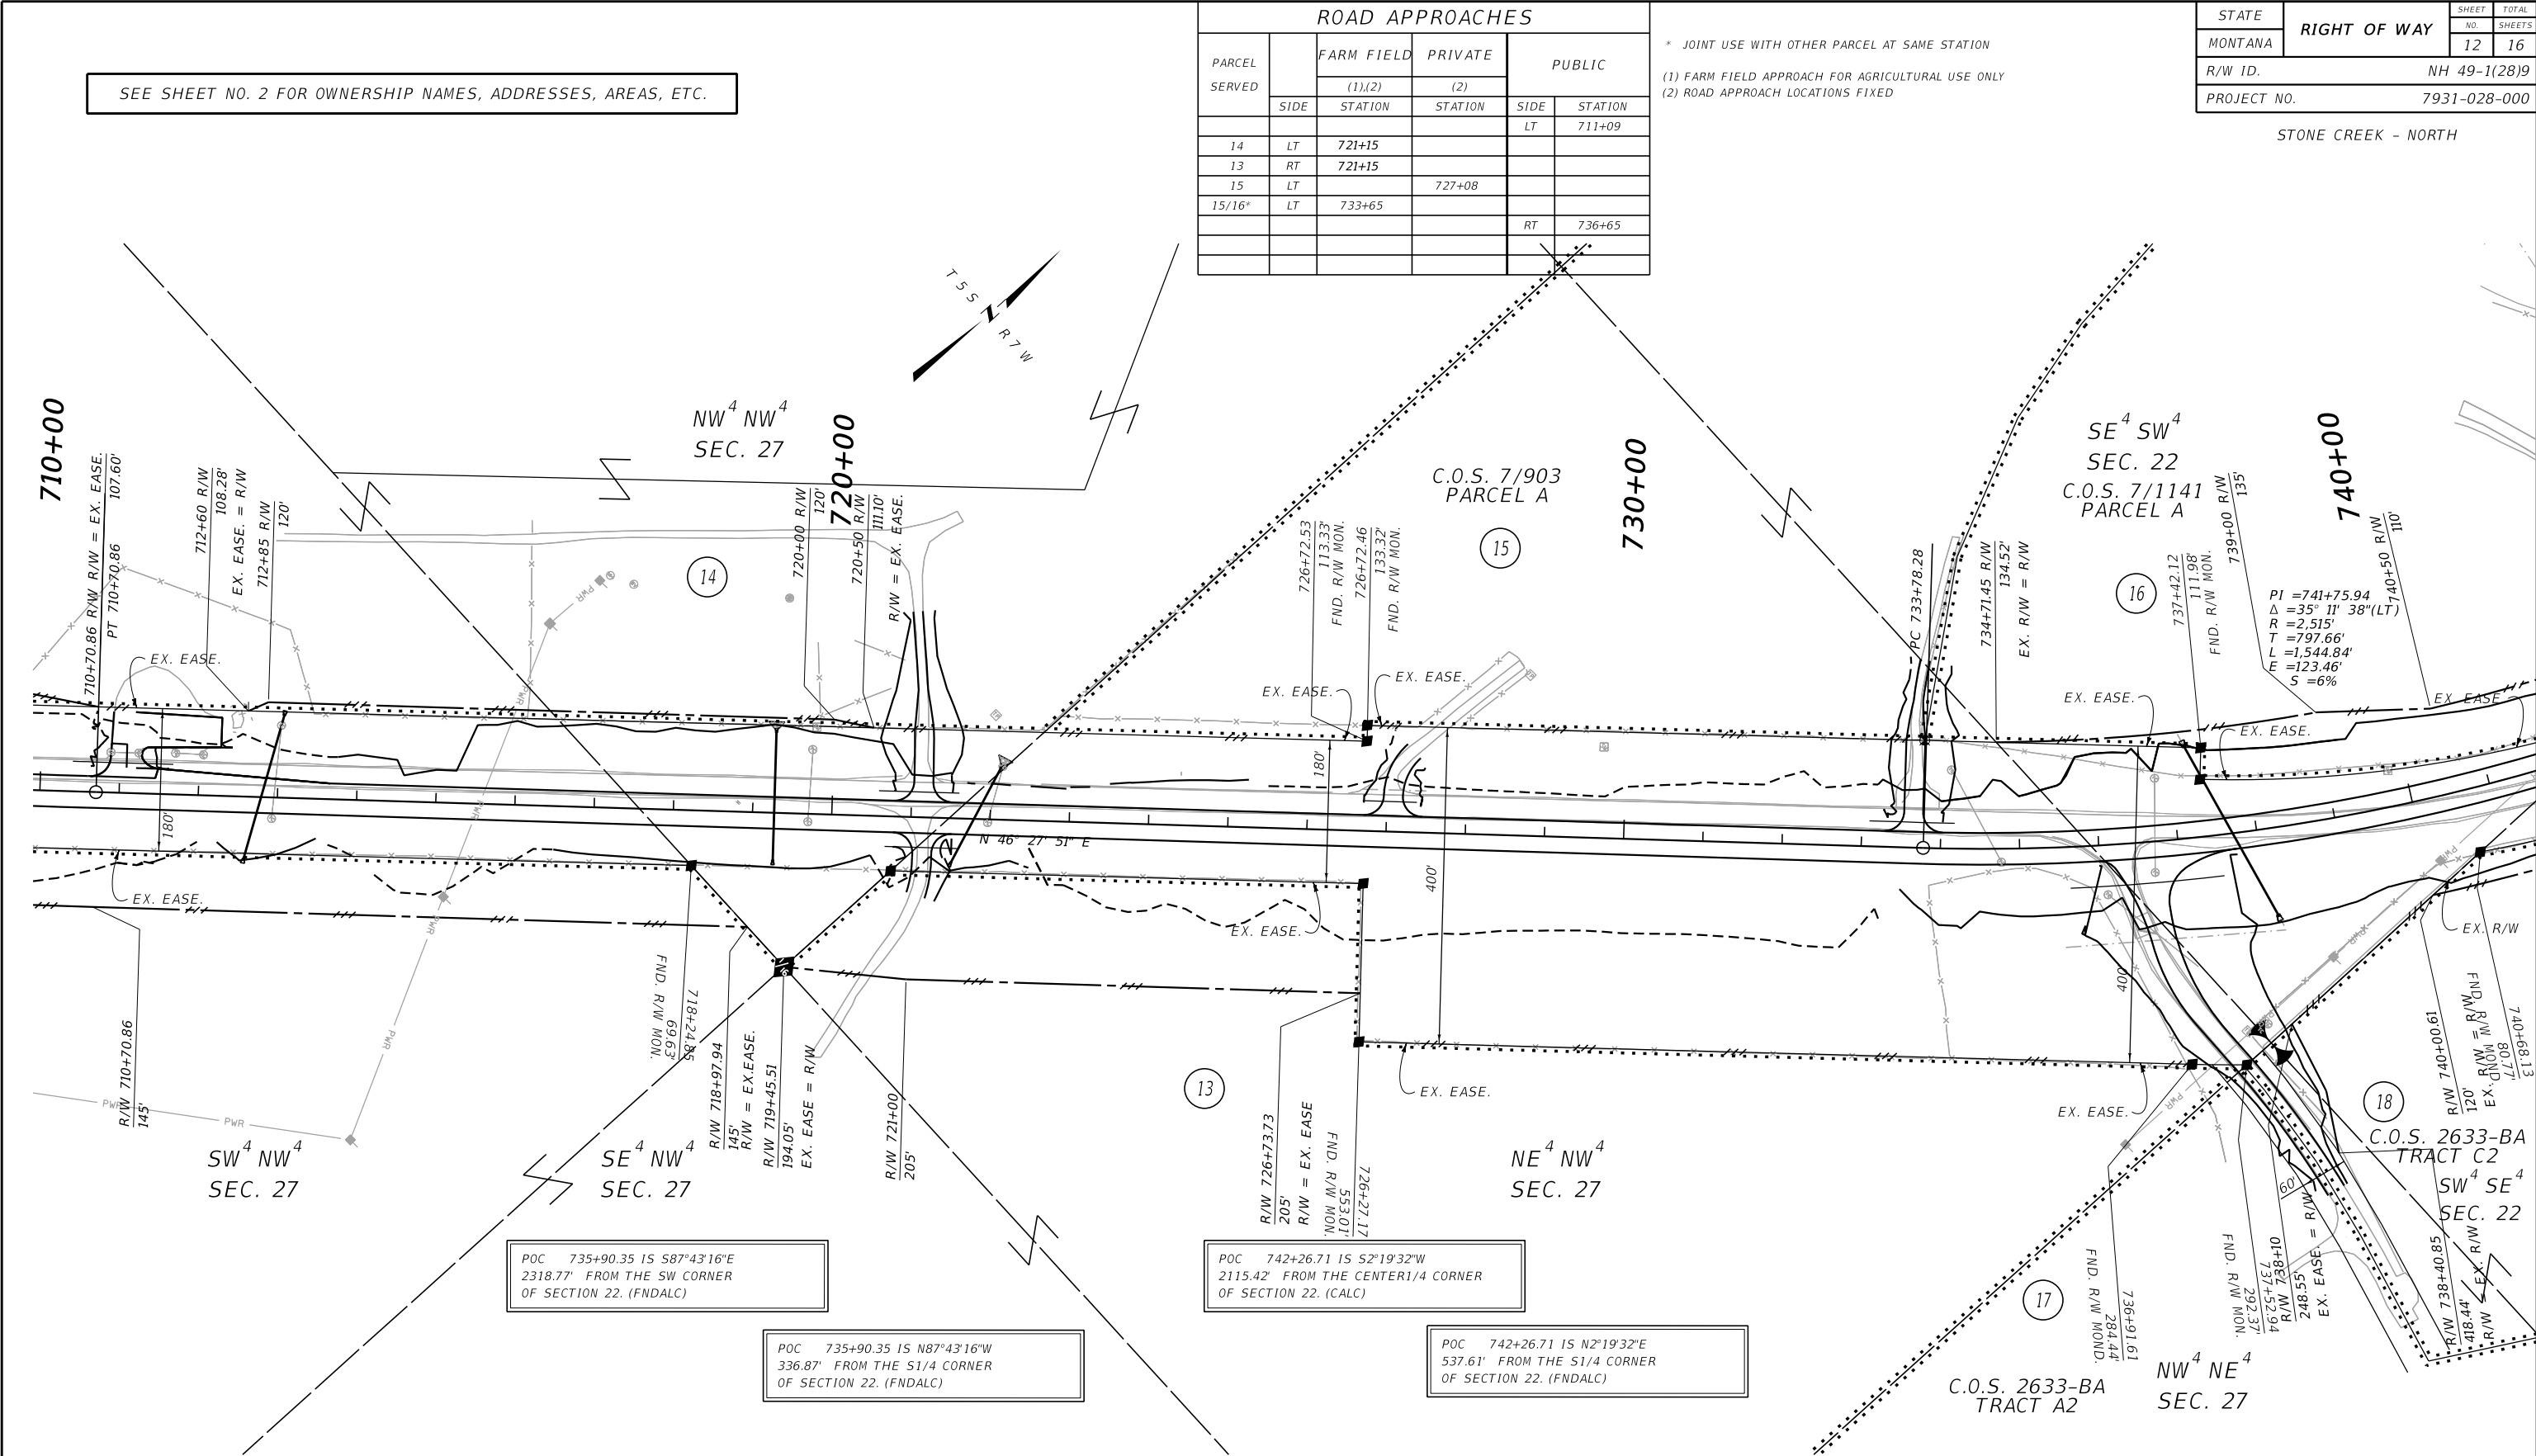

CONSTRUCTION LIMITS

CUT SECTION

TOE OF FILL

MAP REVISED 1/15/25

FHWA/MDT APPROVAL 8/27/24

3

2

1

MONTANA
Department of Transportation

C:\DGN\7931000\rop\rop004.dgn
4/10/2025
7:57:12 AM CPS - U6817

- NOTES:
1. THE PROPOSED R/W LINE WHERE A SPIRAL CURVE TRANSITION IS USED IS A CHORD RATHER THAN A CONCENTRIC CURVE.
 2. ALL STATIONS AND OFFSETS FOR R/W BREAKS ARE IN REFERENCE TO THE R/W BASELINE.

FOR EXISTING R/W RETRACEMENT, SEE
DOC. NO. 280789 IN BEAVERHEAD COUNTY
AND DOC. NO. 153464 IN MADISON COUNTY.

GRID STATE PLANE COORDINATES

THIS IS A STATE PLANE COORDINATE PROJECT. ALL
DIMENSIONS, DISTANCES AND AREAS ON THIS PROJECT
ARE GRID, EXCEPT FOR THE EXISTING R/W WIDTH
DIMENSION, WHICH IS RECORD.
THE COMBINATION SCALE FACTOR IS 0.99956836.

MONTANA DEPARTMENT OF TRANSPORTATION

RIGHT OF WAY PLAN

MADISON COUNTY

SCALE 1"=100'

0 50 100 200 300'


STATE	RIGHT OF WAY	SHEET	TOTAL
		NO.	SHEETS
MONTANA		13	16
R/W ID.		NH 49-1(28)9	
PROJECT NO.		7931-028-000	

STONE CREEK - NORTH

ROAD APPROACHES					
PARCEL SERVED	SIDE	FARM FIELD	PRIVATE	PUBLIC	
		(1),(2)	(2)		
		STATION	STATION	SIDE	STATION
16	LT		744+72		
19	RT	768+00		LT	755+44

* JOINT USE WITH OTHER PARCEL AT SAME STATION
(1) FARM FIELD APPROACH FOR AGRICULTURAL USE ONLY
(2) ROAD APPROACH LOCATIONS FIXED

SEE SHEET NO. 2 FOR OWNERSHIP NAMES, ADDRESSES, AREAS, ETC.

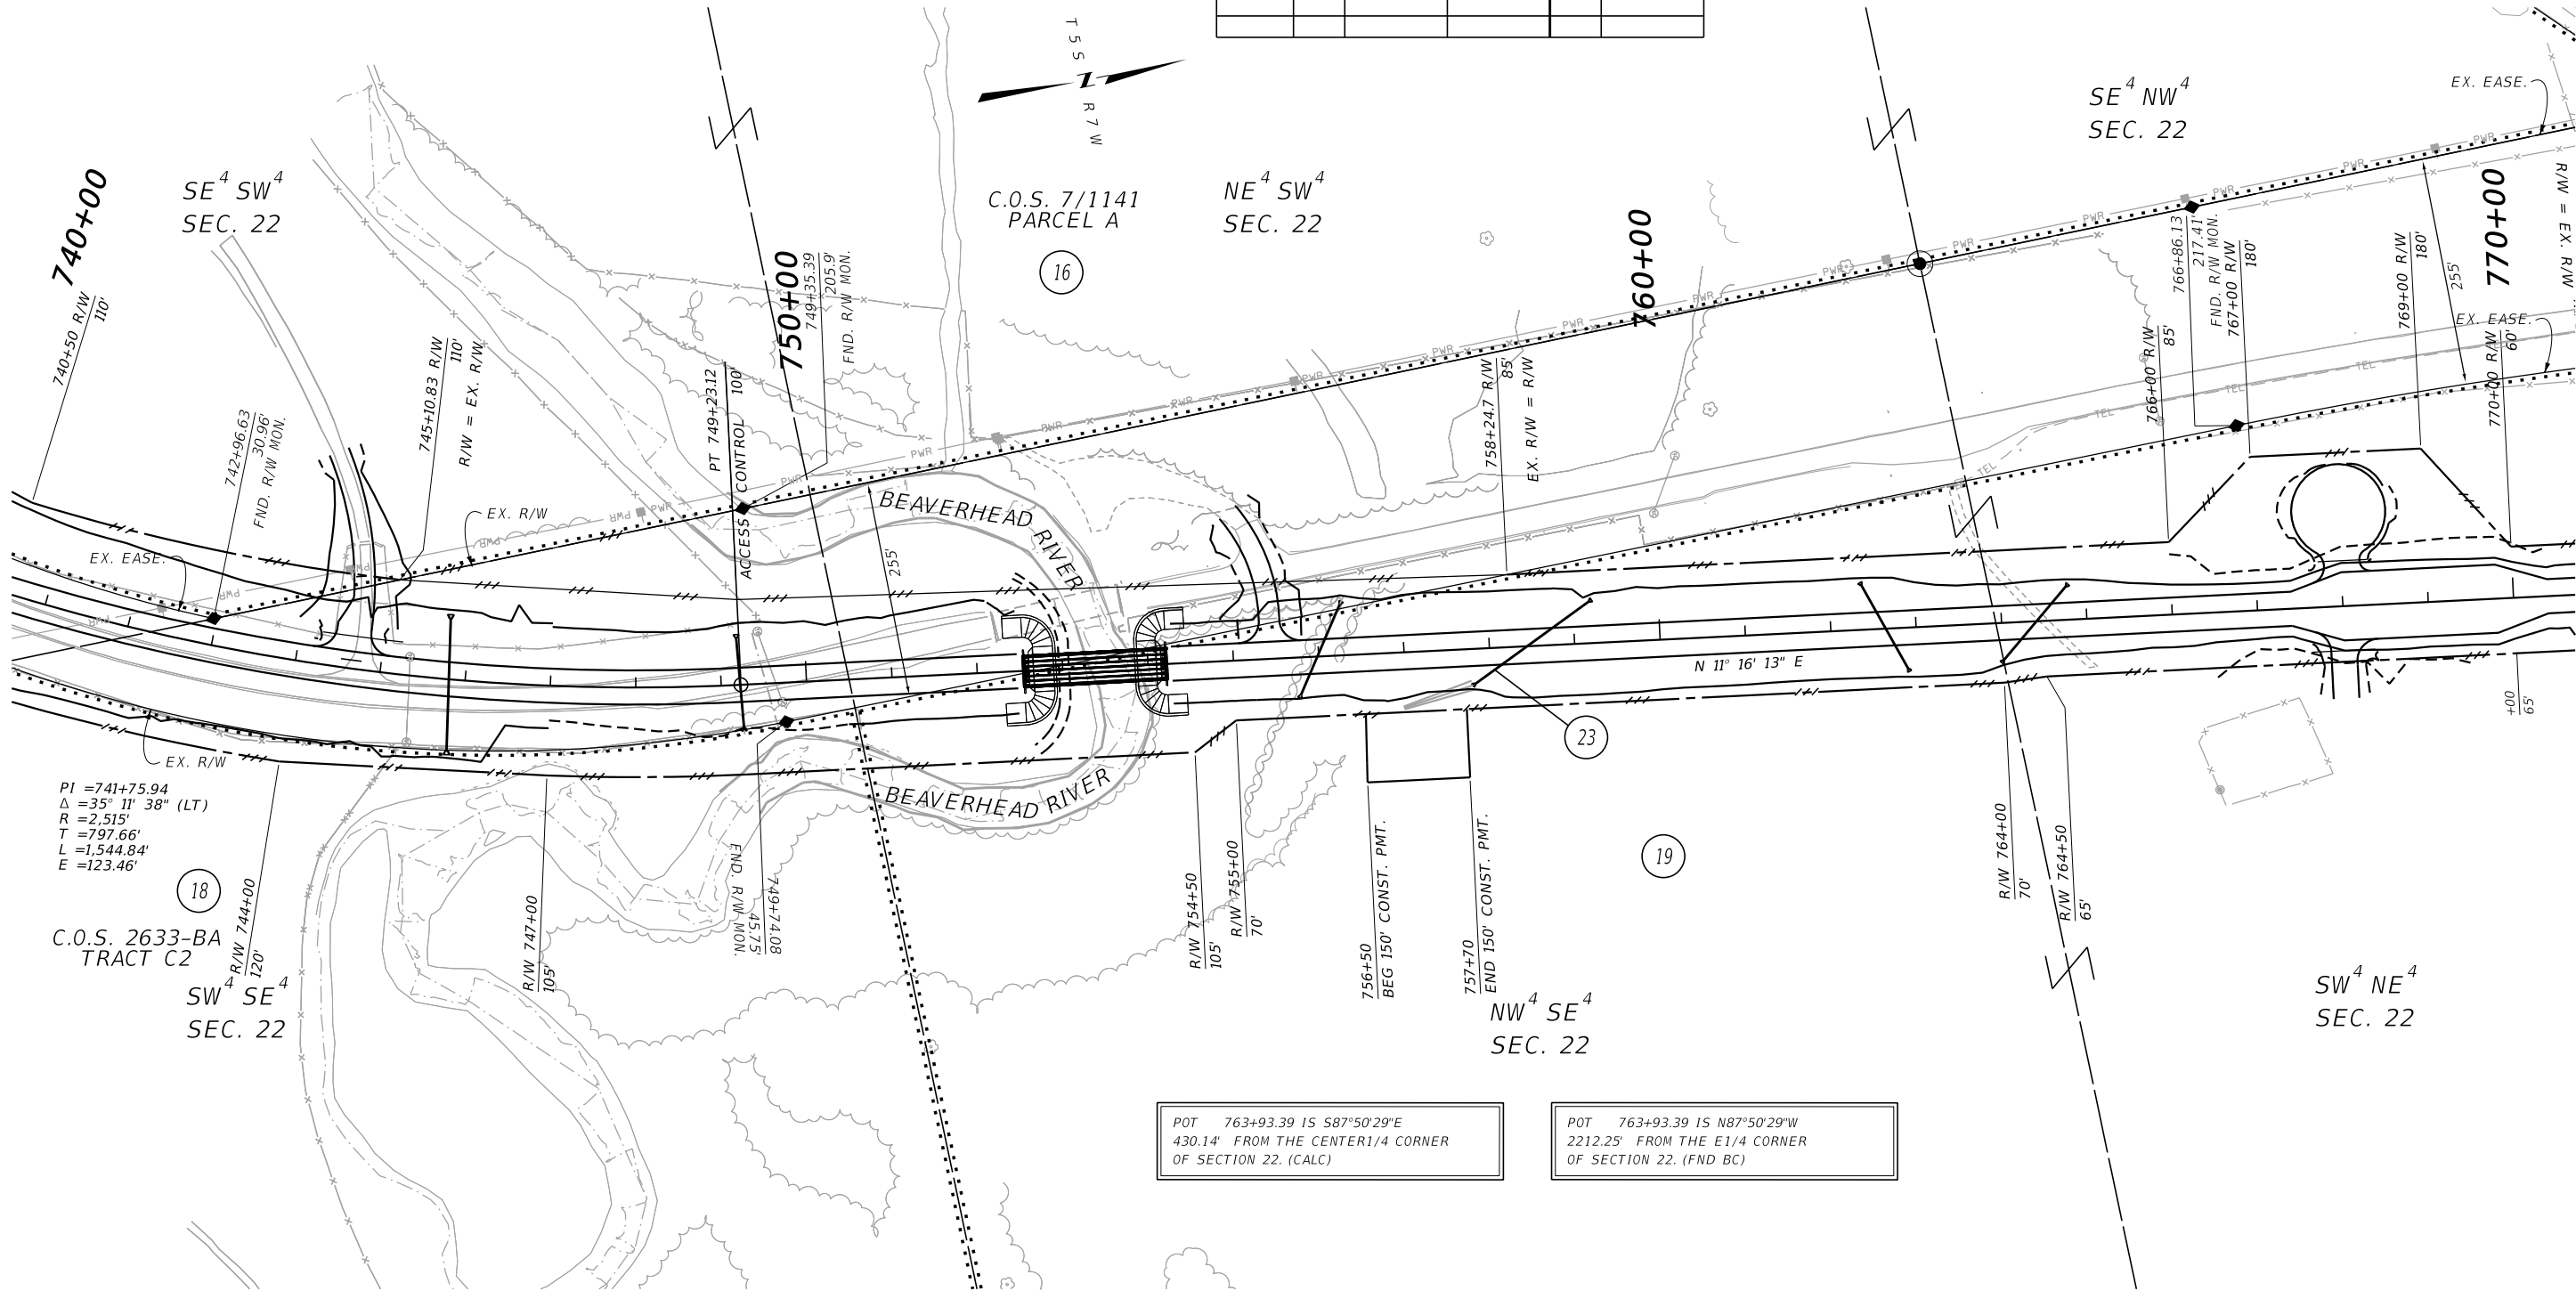

POT 763+93.39 IS S87°50'29"E
430.14' FROM THE CENTER 1/4 CORNER
OF SECTION 22. (CALC)

POT 763+93.39 IS N87°50'29"W
2212.25' FROM THE E 1/4 CORNER
OF SECTION 22. (FND BC)

FOR EXISTING R/W RETRACEMENT, SEE
DOC. NO. 280789 IN BEAVERHEAD COUNTY
AND DOC. NO. 153464 IN MADISON COUNTY.

GRID STATE PLANE COORDINATES

THIS IS A STATE PLANE COORDINATE PROJECT. ALL
DIMENSIONS, DISTANCES AND AREAS ON THIS PROJECT
ARE GRID, EXCEPT FOR THE EXISTING R/W WIDTH
DIMENSION, WHICH IS RECORD.
THE COMBINATION SCALE FACTOR IS 0.99956836.

NOTES:

1. THE PROPOSED R/W LINE WHERE A SPIRAL
CURVE TRANSITION IS USED IS A CHORD
RATHER THAN A CONCENTRIC CURVE.
2. ALL STATIONS AND OFFSETS FOR R/W BREAKS
ARE IN REFERENCE TO THE R/W BASELINE.

CONSTRUCTION LIMITS

CUT SECTION
TOE OF FILL

MAP REVISED 1/15/25

FHWA/MDT APPROVAL
8/27/24

3
2
1

MONTANA
Department of Transportation

C:\DGN\7931000\rop\rop004.dgn
4/10/2025
7:57:16 AM CPS - U6817

MONTANA DEPARTMENT OF TRANSPORTATION

RIGHT OF WAY PLAN

MADISON COUNTY

SCALE 1"=100'

0 50 100 200 300'


SEE SHEET NO. 2 FOR OWNERSHIP NAMES, ADDRESSES, AREAS, ETC.

ROAD APPROACHES					
PARCEL SERVED	SIDE	FARM FIELD	PRIVATE	PUBLIC	
		(1),(2)	(2)		
		STATION	STATION	SIDE	STATION
16				LT	772+14

* JOINT USE WITH OTHER PARCEL AT SAME STATION
(1) FARM FIELD APPROACH FOR AGRICULTURAL USE ONLY
(2) ROAD APPROACH LOCATIONS FIXED

STATE	RIGHT OF WAY	SHEET NO.	TOTAL SHEETS
MONTANA		14	16
R/W ID.		NH 49-1(28)9	
PROJECT NO.		7931-028-000	

STONE CREEK - NORTH

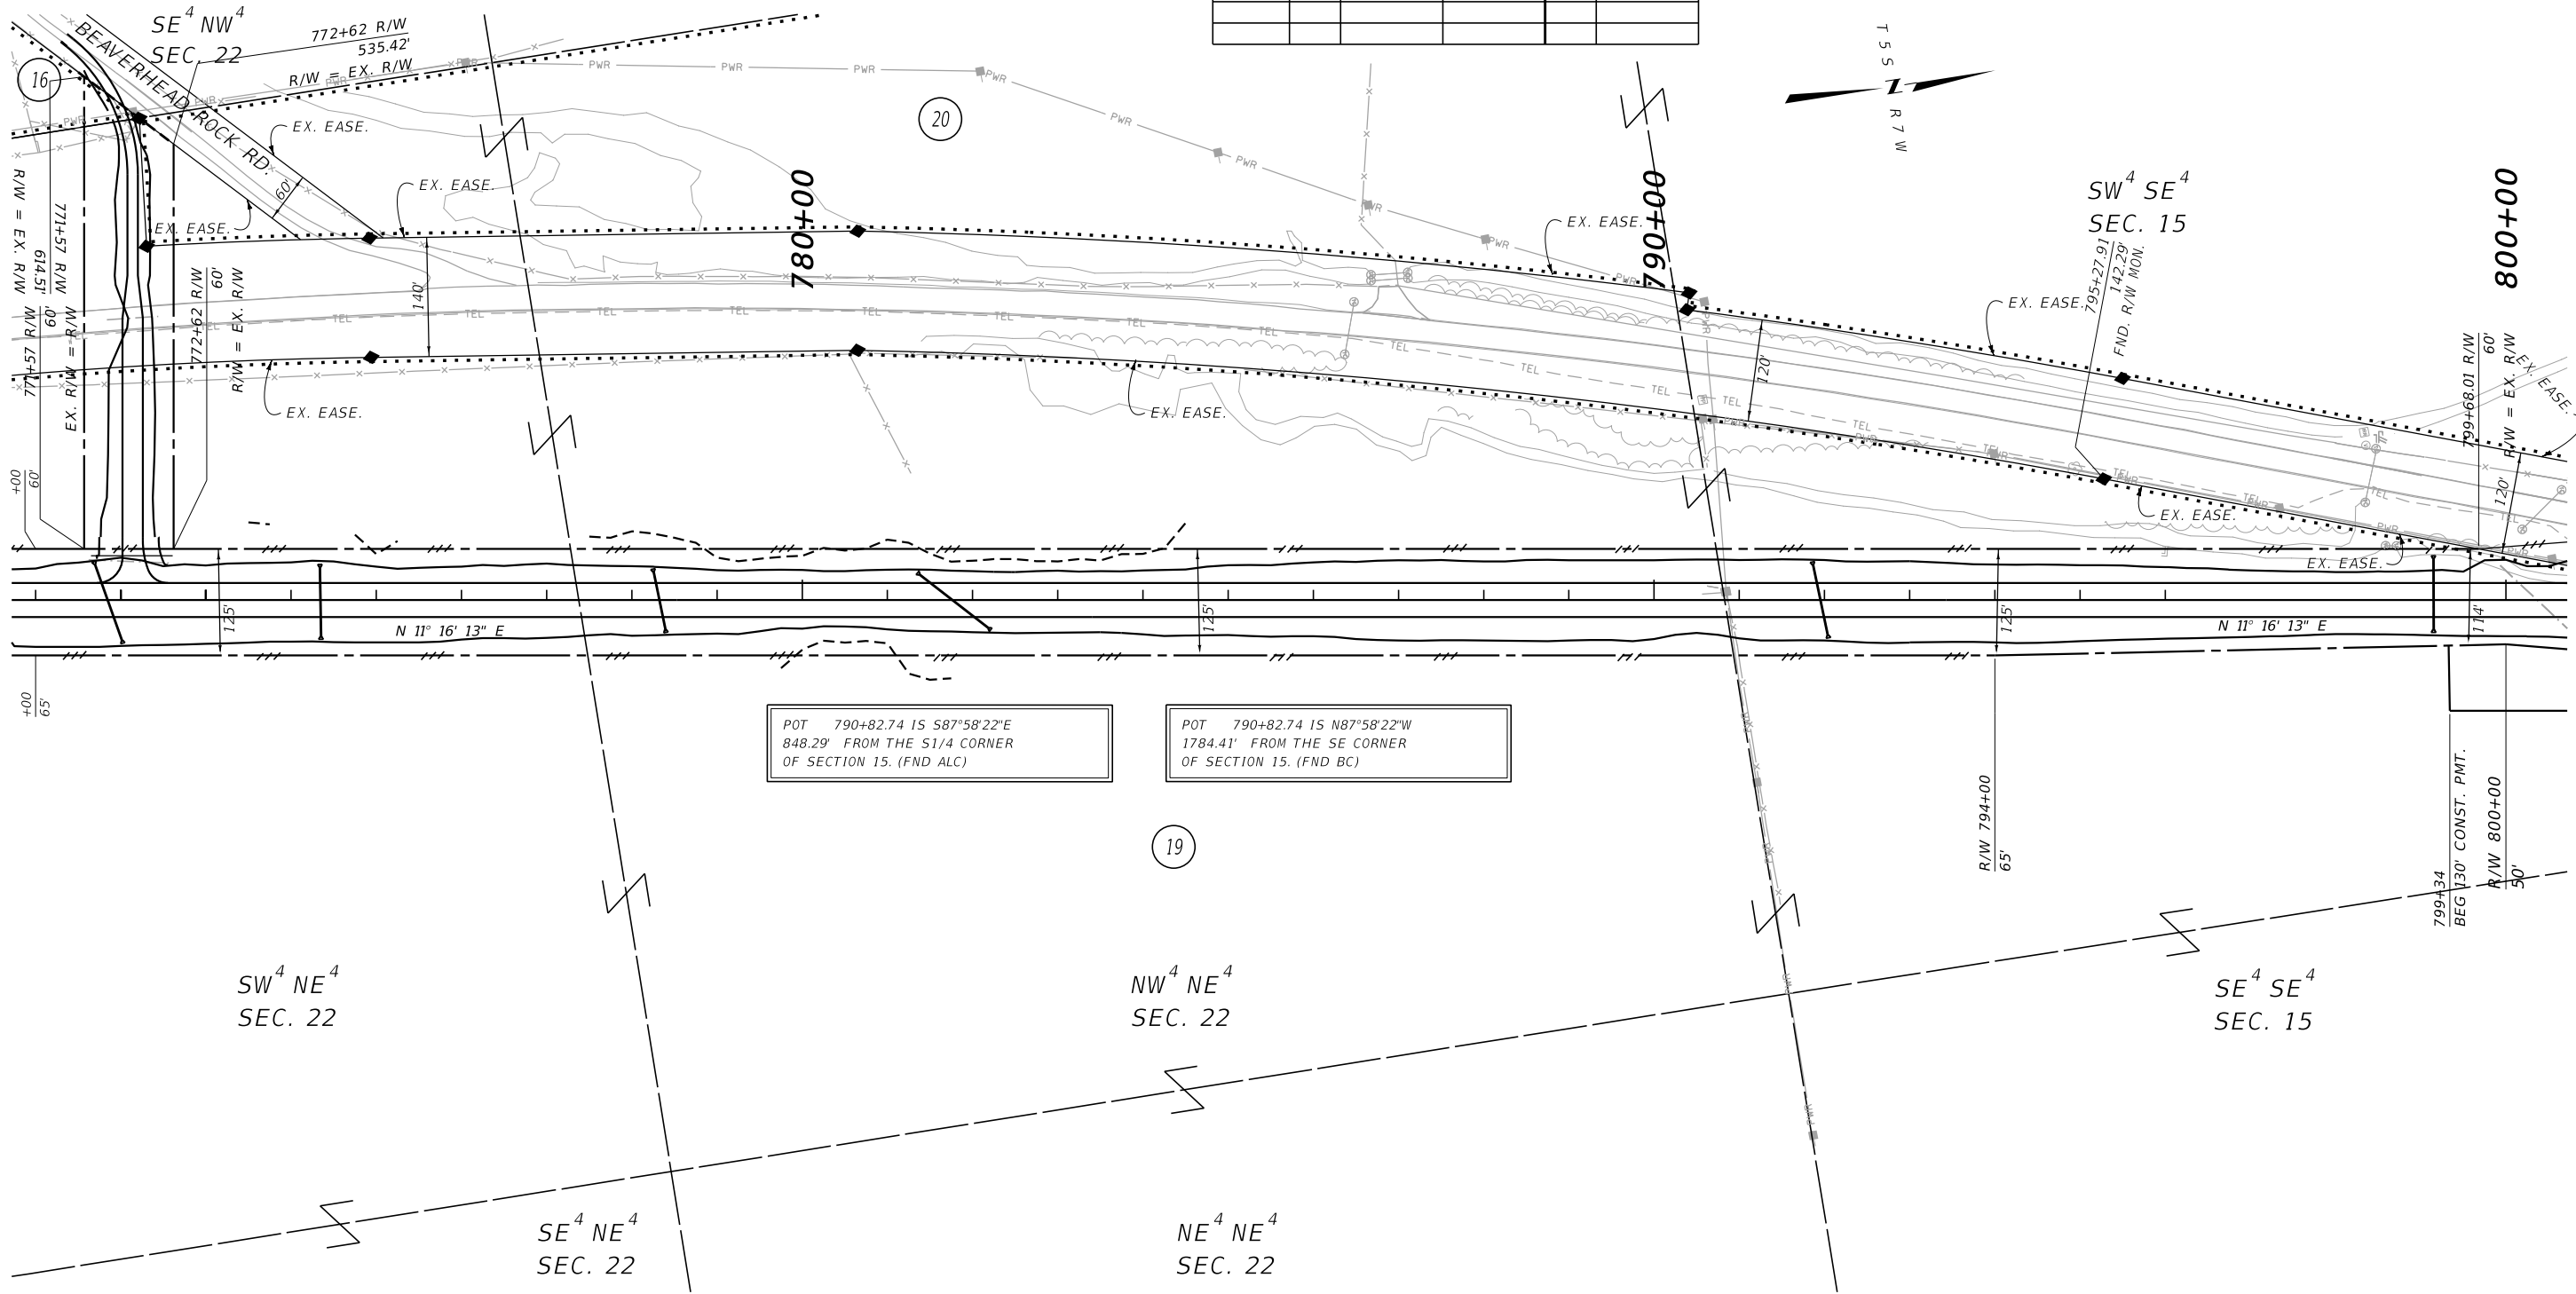

POT 790+82.74 IS S87°58'22"E
848.29' FROM THE S1/4 CORNER
OF SECTION 15. (FND ALC)

POT 790+82.74 IS N87°58'22"W
1784.41' FROM THE SE CORNER
OF SECTION 15. (FND BC)

CONSTRUCTION LIMITS	MAP REVISED 1/15/25
CUT SECTION	TOP OF CUT
TOE OF FILL	
	FHWA/MDT APPROVAL 8/27/24

3	MONTANA	C:\DGN\7931000\rop\in004.dgn
2	Department of Transportation	4/10/2025
1		7:57:21 AM CPS - U6817

- NOTES:
1. THE PROPOSED R/W LINE WHERE A SPIRAL CURVE TRANSITION IS USED IS A CHORD RATHER THAN A CONCENTRIC CURVE.
 2. ALL STATIONS AND OFFSETS FOR R/W BREAKS ARE IN REFERENCE TO THE R/W BASELINE.

FOR EXISTING R/W RETRACEMENT, SEE
DOC. NO. 280789 IN BEAVERHEAD COUNTY
AND DOC. NO. 153464 IN MADISON COUNTY.

GRID STATE PLANE COORDINATES

THIS IS A STATE PLANE COORDINATE PROJECT. ALL
DIMENSIONS, DISTANCES AND AREAS ON THIS PROJECT
ARE GRID, EXCEPT FOR THE EXISTING R/W WIDTH
DIMENSION, WHICH IS RECORD.
THE COMBINATION SCALE FACTOR IS 0.99956836.

MONTANA DEPARTMENT OF TRANSPORTATION

RIGHT OF WAY PLAN

MADISON COUNTY

SCALE 1"=100'

0 50 100 200 300


SEE SHEET NO. 2 FOR OWNERSHIP NAMES, ADDRESSES, AREAS, ETC.

ROAD APPROACHES					
PARCEL SERVED		FARM FIELD	PRIVATE	PUBLIC	
		(1),(2)	(2)		
	SIDE	STATION		STATION	SIDE
20	LT	801+16			
19	RT	818+40			
20	LT		818+80		
19	RT	819+42			
20	LT		821+85		

(1) FARM FIELD APPROACH FOR AGRICULTURAL USE ONLY
(2) ROAD APPROACH LOCATIONS FIXED

STATE	RIGHT OF WAY	SHEET	TOTAL
MONTANA		NO.	SHEETS
		15	16
R/W ID.		NH 49-1(28)9	
PROJECT NO.		7931-028-000	

STONE CREEK - NORTH

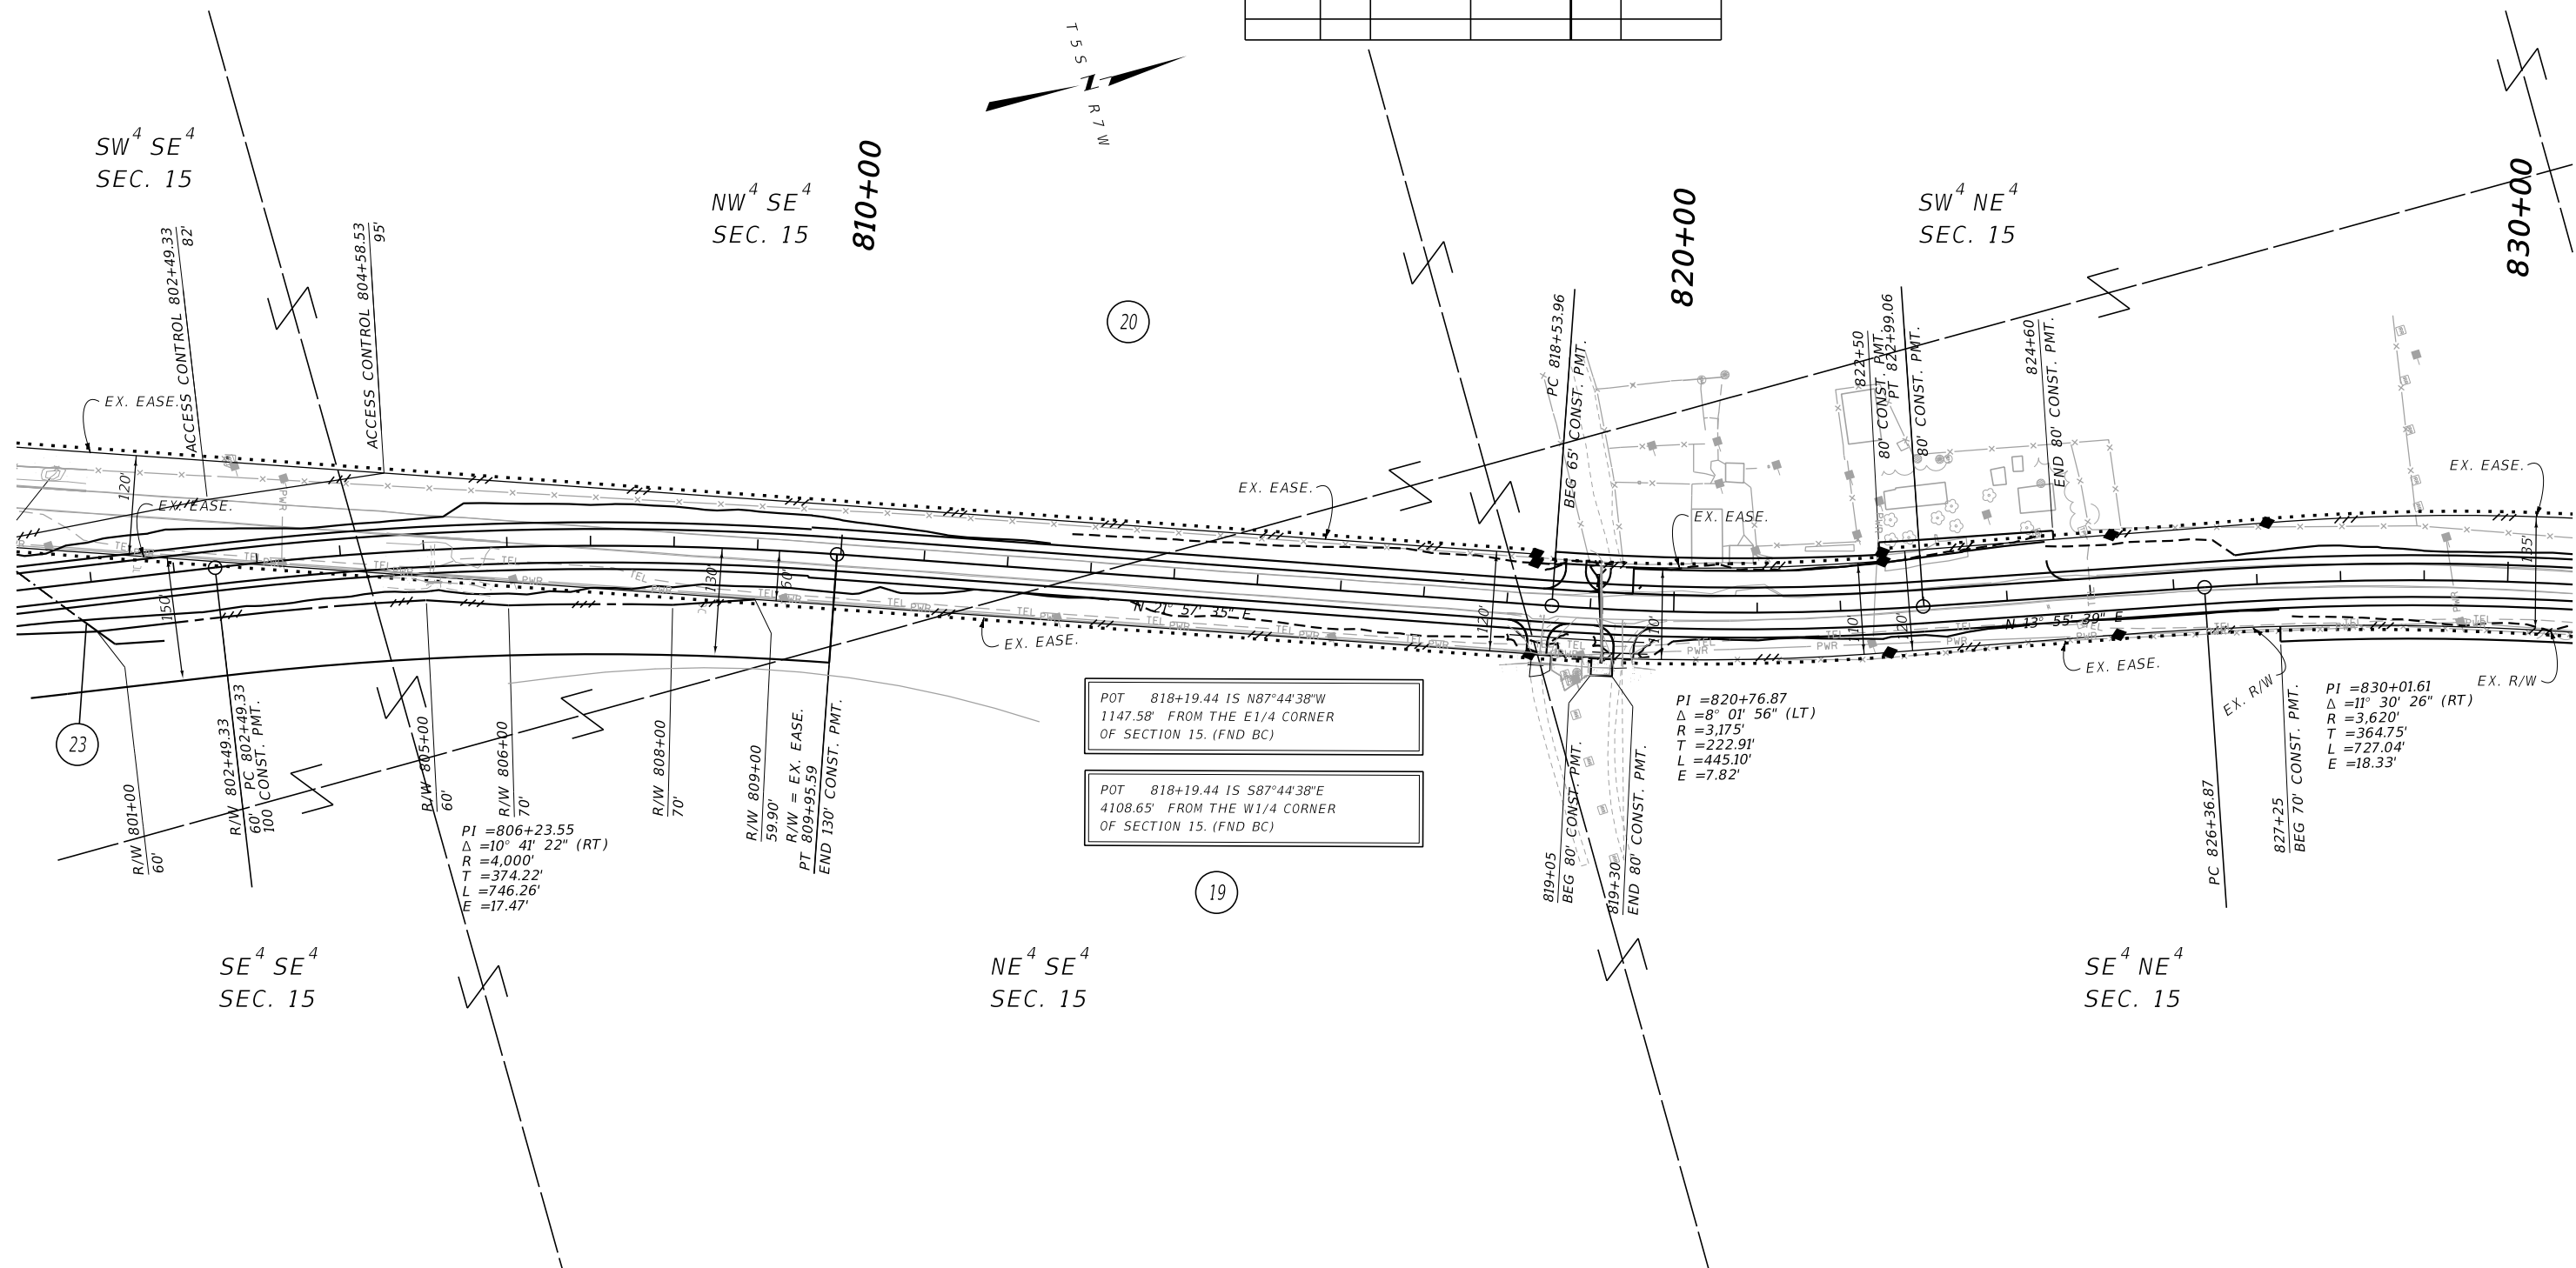

FOR EXISTING R/W RETRACEMENT, SEE
DOC. NO. 280789 IN BEAVERHEAD COUNTY
AND DOC. NO. 153464 IN MADISON COUNTY.

GRID STATE PLANE COORDINATES

THIS IS A STATE PLANE COORDINATE PROJECT. ALL
DIMENSIONS, DISTANCES AND AREAS ON THIS PROJECT
ARE GRID, EXCEPT FOR THE EXISTING R/W WIDTH
DIMENSION, WHICH IS RECORD.
THE COMBINATION SCALE FACTOR IS 0.99956836.

CONSTRUCTION LIMITS		MAP REVISED <u>1/15/25</u>	
CUT SECTION			
TOE OF FILL			
		FHWA/MDT APPROVAL	
		<u>8/27/24</u>	
3		MONTANA Department of Transportation	C:\DGN\7931000\ropIn005.dgn
2			4/10/2025
1			7:57:39 AM CPS - U681

1. THE PROPOSED R/W LINE WHERE A SPIRAL CURVE TRANSITION IS USED IS A CHORD RATHER THAN A CONCENTRIC CURVE.
2. ALL STATIONS AND OFFSETS FOR R/W BREAKS ARE IN REFERENCE TO THE R/W BASELINE.

MONTANA DEPARTMENT OF TRANSPORTATION
RIGHT OF WAY PLAN
MADISON COUNTY
SCALE 1"=100'
0 50' 100' 200' 300'

NW⁴ NE⁴
SEC. 15

NE⁴ NE⁴
SEC. 15

C.O.S. 7/2666-BA
PARCEL R4A

C.O.S. 7/2666-BA
PARCEL R4A

SE⁴ NE⁴
SEC. 15


NW⁴ NW⁴
SEC. 14

ROAD APPROACHES					
PARCEL SERVED		FARM FIELD	PRIVATE	PUBLIC	
		(1),(2)	(2)		
	SIDE	STATION	STATION	SIDE	STATION
21	RT	840+07			
20	LT		840+07		

(1) FARM FIELD APPROACH FOR AGRICULTURAL USE ONLY
(2) ROAD APPROACH LOCATIONS FIXED

STATE	RIGHT OF WAY	SHEET	TOTAL
MONTANA		NO.	SHEETS
		16	16
R/W ID.		NH 49-1(28)9	
PROJECT NO.		7931-028-000	

STONE CREEK - NORTH

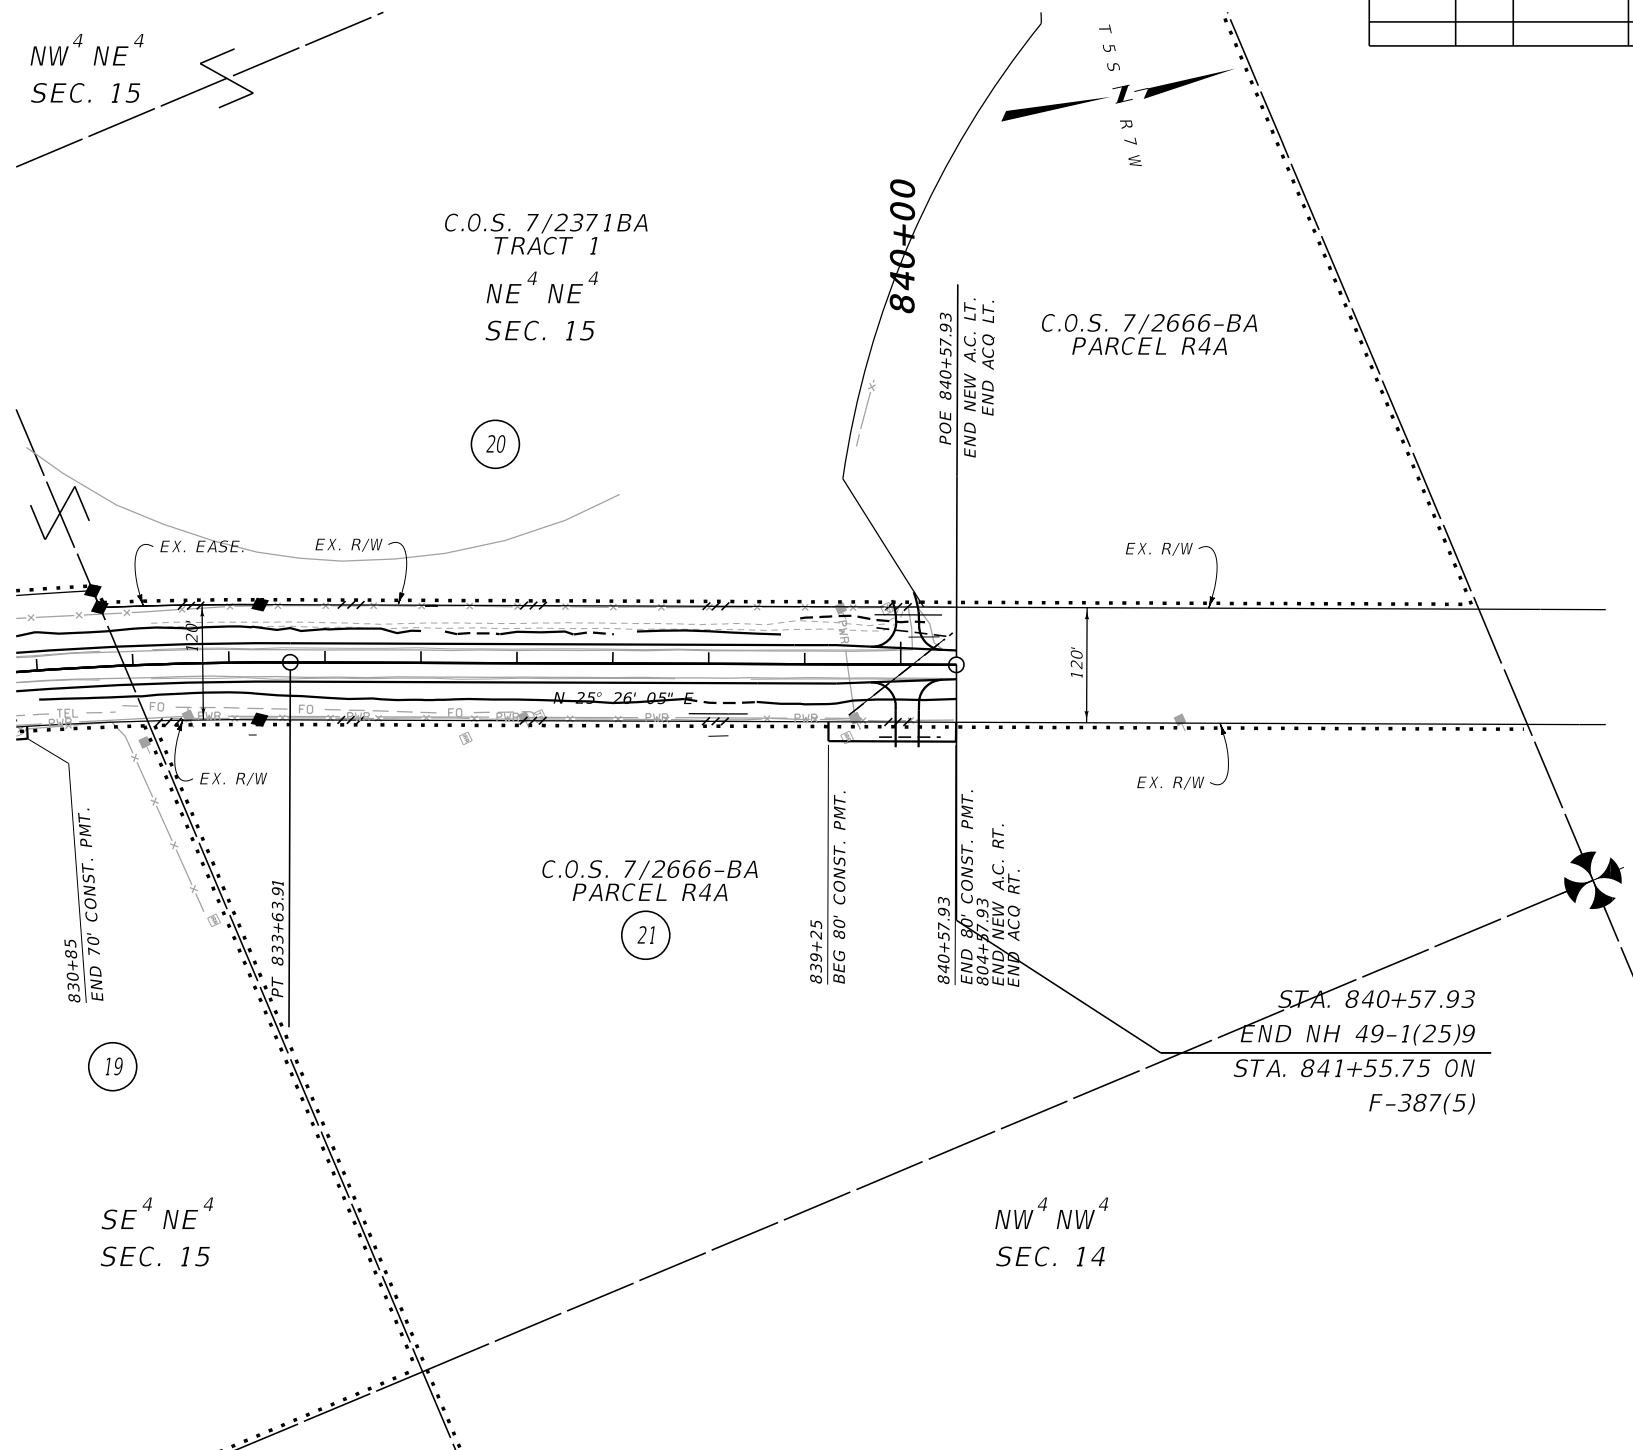

FOR EXISTING R/W RETRACEMENT, SEE
DOC. NO. 280789 IN BEAVERHEAD COUNTY
AND DOC. NO. 153464 IN MADISON COUNTY.

GRID STATE PLANE COORDINATES

THIS IS A STATE PLANE COORDINATE PROJECT. ALL DIMENSIONS, DISTANCES AND AREAS ON THIS PROJECT ARE GRID, EXCEPT FOR THE EXISTING R/W WIDTH DIMENSION, WHICH IS RECORD.
THE COMBINATION SCALE FACTOR IS 0.99956836.

CONSTRUCTION LIMITS		MAP REVISED <u>1/15/25</u>	
CUT SECTION 			
TOE OF FILL 			
		FHWA/MDT APPROVAL	
		<u>8/27/24</u>	
3	 MONTANA Department of Transportation	C:\DGN\7931000\rap\n005.dgn	
2		4/10/2025	
1		7:57:43 AM CPS - U6811	

NOTES:

1. THE PROPOSED R/W LINE WHERE A SPIRAL CURVE TRANSITION IS USED IS A CHORD RATHER THAN A CONCENTRIC CURVE.
2. ALL STATIONS AND OFFSETS FOR R/W BREAKS ARE IN REFERENCE TO THE R/W BASELINE.

MONTANA DEPARTMENT OF TRANSPORTATION

RIGHT OF WAY PLAN

MADISON COUNTY

SCALE 1"=100'

