


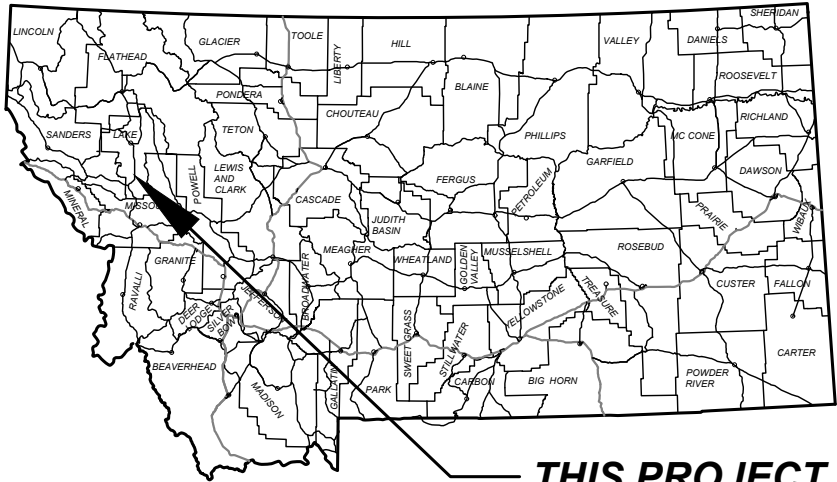

THIS PROJECT

MONTANA DEPARTMENT OF TRANSPORTATION

RIGHT OF WAY PLAN FEDERAL AID PROJECT NH 5-2(207)37 US 93 N - POST CREEK HILL LAKE COUNTY

LENGTH 3.7 MILES

SHEET NO.

1

GRID STATE PLANE COORDINATES
THIS IS A STATE PLANE COORDINATE PROJECT. ALL
DIMENSIONS, DISTANCES AND AREAS ON THIS PROJECT
ARE GRID, EXCEPT FOR THE EXISTING R/W WIDTH
DIMENSION, WHICH IS RECORD.
THE COMBINATION SCALE FACTOR IS 0.99928538

PLAN LEGEND

PROPOSED RIGHT OF WAY LINE	---
EXISTING RIGHT OF WAY LINE	---
RAILROAD RIGHT OF WAY LINE	---
RIGHT OF WAY BASELINE	---
SECTION LINE	---
OWNERSHIP BOUNDARY	---
FULL ACCESS CONTROL	AG AG
LIMITED ACCESS CONTROL	---
EXISTING FULL ACCESS CONTROL	EFAC
EXISTING LIMITED ACCESS CONTROL	ELAC
SECTION CORNER	FOUND UNFOUND
1/4 SECTION CORNER	FOUND UNFOUND
CLOSING CORNER	FOUND UNFOUND
MEANDER CORNER	FOUND UNFOUND
CENTER OF SECTION	FOUND UNFOUND
1/8 SECTION CORNER FOUND	FOUND CALCULATED
RIGHT OF WAY MONUMENT	FOUND CALCULATED
PROPERTY CORNER PIN	FOUND CALCULATED
PARCEL NUMBERS	2
RAILROADS	---
EXISTING DITCH	---
CONSTRUCTION LIMITS	---
CUT SECTION	---
TOE OF FILL	---

ASSOCIATED PROJECT AGREEMENT NUMBERS

R/W	NH 5-2(207)37
I.C.	
P.E.	NH 5-2(159)37

RELATED PROJECTS

F 63(5)
FAP 63
NH 0002(418)

STA 195+61.83

END CONNECTION

STA 195+14.84

END PROJECT NO. NH 5-2(160)37

= POT STA. 424+12.60 ON F-63(5)

THIS CONTRACT

RP 36.8 TO RP 40.4


STA 55+70.00

NEW 54' X 500' BRIDGE
RP 37.7

STA 1+07.35

BEGIN PROJECT NO. NH 5-2(160)37

= POT STA. 229+88.20 ON F-63(5)

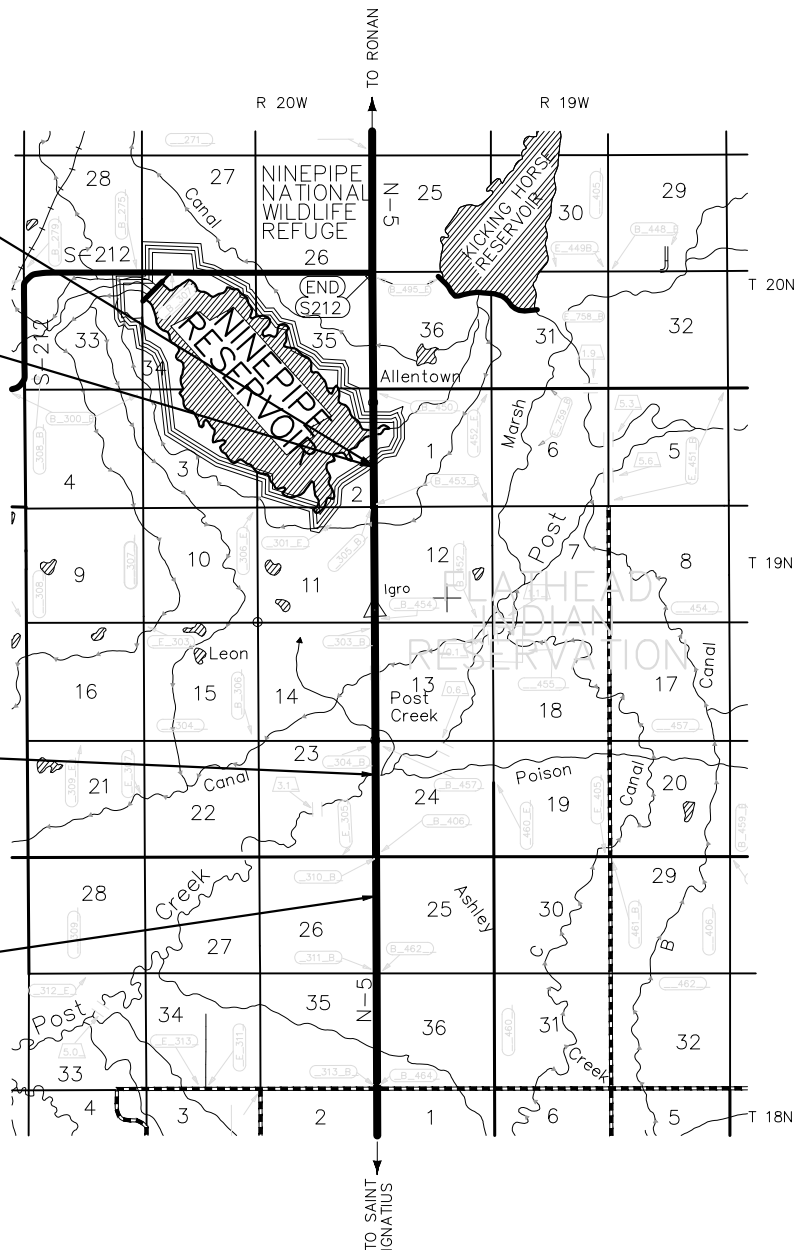

AN ACCESS CONTROLLED FACILITY

ACCESS CONTROL RESOLUTION IS RECORDED IN
DOCUMENT 28-403237, OFFICIAL RECORDS OF LAKE
COUNTY, MONTANA.

PROJECT NAME
US 93 N - POST CREEK HILL

COUNTY
LAKE COUNTY

PROJECT ID
NH 5-2(207)37

UPN
8008-207-000

FHWA/MDT APPROVAL: 8/7/25

MAP REVISED:

8008000R07TLZ01.DWG

OWNERSHIP									
PARCEL	NAME	ADDRESS	TOTAL AREA	GROSS R/W AREA	EX. EASE. AREA	NET AREA	CONST. PMT. AREA	EASEMENT AREA	SHEET NO.
20	SCOTT L & SUSAN K WADSWORTH	35008 DUBLIN GULCH RD ST IGNATIUS, MT 59865		OWNER NOTIFICATION ONLY					5
28	ALLOTMENT T4479	PO BOX 278, PABLO, MT 59855-0278		OWNER NOTIFICATION ONLY					5
3	CHARLES H ZEILER	73342 US HWY 93 ST IGNATIUS, MT 59865		FOR NEGOTIATIONS ONLY					5
4	GLEN E & KAREN L RAISLAND	34739 RED HORN RD, ST IGNATIUS, MT 59865-9307	23.03 AC	0.37 AC		0.37 AC			5
5	MONTANA DEPT. OF TRANSPORTATION	P.O. BOX 201001 HELENA, MT 59620-1001		OWNER NOTIFICATION ONLY					5
6	REX ALLEN WILSON & SELENA EDER	73339 US HIGHWAY 93 SAINT IGNATIUS, MT 59865-9485		FOR NEGOTIATIONS ONLY					5
7	ALLOTMENT 4605, LAURELL CHARETTE & WILLIAM DEAN MITCHELL	PO BOX 278, PABLO, MT 59855	9.28 AC	0.45 AC	0.02 AC	0.43 AC		0.06 AC *	5
8	WADSWORTH MANUFACTURING INC	35008 DUBLIN GULCH RD, ST IGNATIUS, MT 59865-9224	2.97 AC	0.32 AC	0.03 AC	0.29 AC		0.08 AC *	5
9	STACY L ROBERTS & TYLOR J BROOKS	34864 RED HORN RD, ST IGNATIUS, MT 59865-9308		OWNER NOTIFICATION ONLY					5
10	REDHORN RENTALS LLC	34864 RED HORN RD, ST IGNATIUS, MT 59865-9308		FOR NEGOTIATIONS ONLY					5
11	MARC COOPER	15650 RUBY RAY LANE, HUSON, MT 59846		FOR NEGOTIATIONS ONLY					5
12	ALLOTMENT 4431, LAURELL E CHARETTE, ET AL	PO BOX 278, PABLO, MT 59855	3.28 AC	0.32 AC		0.32 AC			5
13	WILLIAM E & JOAN M BICK NPI: SHIRLEY JOHNSON	72937 US HIGHWAY 93, ST IGNATIUS, MT 59865-9473 1608 CHOTEAU ST, HELENA, MT 59601	7.05 AC	0.09 AC		0.09 AC			5
14	OVERLAND PROPERTIES LLC	72930 US HIGHWAY 93, ST IGNATIUS, MT 59865-9473	7.76 AC	0.11 AC		0.11 AC			5,6
15	LOGAN D BECKER	72930 US HIGHWAY 93, ST IGNATIUS, MT 59865-9473	0.61 AC	0.04 AC		0.04 AC			5,6
16	FRANK L & MELODY G STRUNA	73015 US HIGHWAY 93, ST IGNATIUS, MT 59865-9468	4.14 AC	0.24 AC		0.24 AC			5,6
17	WILLIAM E BICK	72937 US HIGHWAY 93, ST IGNATIUS, MT 59865-9473	3.46 AC	0.05 AC		0.05 AC			6
18	LINDA WOODS AIPPERSPACH AND RONALD E WIDNER	72927 US HIGHWAY 93, ST IGNATIUS, MT 59865	1.33 AC	0.07 AC		0.07 AC			6
19	ALLOTMENT T658, CONFEDERATED SALISH & KOOTENAI TRIBES	PO BOX 278, PABLO, MT 59855-0278	40.00 AC	2.09 AC	1.66 AC	0.43 AC			6
1A	ALLOTMENT T2289, CONFEDERATED SALISH & KOOTENAI TRIBES	PO BOX 278, PABLO, MT 59855-0278	80.00 AC	2.41 AC	1.67 AC	0.74 AC			6,7
21	ROBERT HUNT REVOCABLE TRUST UAD OCTOBER 16, 2024	72626 US HIGHWAY 93 ST IGNATIUS, MT 59865-9486	5.66 AC	0.16 AC		0.16 AC			6
22	HUNT'S LUMBER LLC	60329 OLD FREIGHT RD, ST IGNATIUS, MT 59865-9245	20.01 AC	0.19 AC		0.19 AC			6
23	ROBERT HUNT REVOCABLE TRUST UAD OCTOBER 16, 2024	72626 US HIGHWAY 93 ST IGNATIUS, MT 59865-9486	38.01 AC	0.22 AC		0.22 AC	1.22 AC		6
24	ALLOTMENT T4710, CONFEDERATED SALISH & KOOTENAI TRIBES	PO BOX 278, PABLO, MT 59855-0278	35.58 AC	1.02 AC		1.02 AC	1.56 AC		6,7
25	JOLYNN F GRAVAGANO	34713 E POST CREEK RD, SAINT IGNATIUS, MT 59865-9312	12.64 AC	0.60 AC		0.60 AC			7
26	MARGO & DANA TRYON	56067 MINA MAY LN, ST IGNATIUS, MT 59865-9310	5.84 AC	0.43 AC		0.43 AC		0.06 AC *	7
27	THE CONFEDERATED SALISH AND KOOTENAI TRIBES OF THE FLATHEAD RESERVATION	PO BOX 278, PABLO, MT 59855-0278	0.51 AC	0.10 AC		0.10 AC		0.03 AC *	7

* EASEMENT IS BEING AQUIRED IN THE NAME OF LAKE COUNTY

FOR EXISTING R/W RETRACEMENT, SEE
COS 7182-RT

RIGHT-OF-WAY COORDINATE ASCII FILES

R/W BREAK COORDS: 8008000ROBRKZ01.CSV
R/W BASELINE COORDS: 8008000ROBASZ01.XML
ALL FILES ARE LOCATED ON THE CADD SERVER IN
THE RO DIRECTORY, UNDER PROJECT: 8008000

SHEET NO.

2

GRID STATE PLANE COORDINATES

THIS IS A STATE PLANE COORDINATE PROJECT. ALL DIMENSIONS, DISTANCES AND AREAS ON THIS PROJECT ARE GRID. EXCEPT FOR THE EXISTING R/W WIDTH DIMENSION, WHICH IS RECORD.

THE COMBINATION SCALE FACTOR IS 0.99928538

PROJECT NAME

US 93 N - POST CREEK HILL

COUNTY

LAKE COUNTY

PROJECT ID

NH 5-2(207)37

UPN

8008-207-000

FHW/MDT APPROVAL: 8/7/25

MAP REVISED:

MONTANA

Department of Transportation

RIGHT OF WAY PLAN

8008000ROOWNVZ01.DWG

9/10/2025 3:10 PM

OWNERSHIP									
PARCEL	NAME	ADDRESS	TOTAL AREA	GROSS R/W AREA	EX. EASE. AREA	NET AREA	CONST. PMT. AREA	EASEMENT AREA	SHEET NO.
2.2A	ALLOTMENT T2288-B, CONFEDERATED SALISH & KOOTENAI TRIBES	PO BOX 278, PABLO, MT 59855-0278	74.375 AC	2.03 AC	0.99 AC	1.04 AC		0.40 AC ****	7
29	BRYAN & BETHEL DIRKS	47371 SLOAN RD, RONAN, MT, 59864-8919	24.14 AC	1.38 AC	0.05 AC	1.33 AC		0.08 AC	7
30	LARRY R A.K.A. LARRY & ROBIN J LAMMERS	32 HALO CT. N, TROY, MT 59935-9408	20.17 AC	0.37 AC	0.01 AC	0.36 AC			7,8
31	CASEY R LAMMERS	34816 E POST CREEK RD ST IGNATIUS, MT 59865-9311		OWNER NOTIFICATION ONLY					7
32	EDWARD J MESZAROS & PETRA PLATT	816 WOODMONT LN LAKELAND, FL 33813-1263	24.14 AC	1.23 AC		1.23 AC			7,8
33	MORGAN G & AMY JOHNSON	71888 US HIGHWAY 93, ST IGNATIUS, MT 59865-9271	13.46 AC	0.25 AC		0.25 AC			8
34	CURT JOHNSON	71729 US HIGHWAY 93, ST. IGNATIUS, MT 59865-9489	9.65 AC	0.48 AC		0.48 AC			8
35	TONYA L APPELT	PO BOX 424, PABLO, MT 59855-0424	19.35 AC	0.57 AC		0.57 AC			8
36	ALAN W SLACK TRUST AND WILIAM & GRACE SLACK TRUST	32930 E POST CREEK RD, ST IGNATIUS, MT 59865-9320	38.92 AC	1.75 AC	0.60 AC	1.15 AC			8
37	MATTHEW JAMES MICHELETTI	452 SKYWAY DR, SAN JOSE, CA 95111-2669	10.00 AC				0.04 AC		8
38	FORT CONNAH RESTORATION SOCIETY	PO BOX 82, CHARLO, MT 59824-0082	18.57 AC	1.69 AC		1.69 AC	0.04 AC	0.11 AC **	8,9
39	MATTHEW JAMES & JOANNE BERNADETTE MICHALETTI	452 SKYWAY DR, SAN JOSE, CA 95111-2669		OWNER NOTIFICATION ONLY					8,9
40	EDUVIGIS ROSENBERG REVOCABLE TRUST	35147 LEON RD, ST IGNATIUS, MT 59865-9427	36.36 AC					0.01 AC *	9
41	STAN W & SHERI L DELANEY	55244 DELANEY WAY, ST IGNATIUS, MT 59865-9349	18.13 AC	3.23 AC	0.06 AC	3.17 AC		0.62 AC ***	9
42	GORDON A RUNGBORG	35034 LEON RD, ST IGNATIUS, MT 59865-9469	70.34 AC	4.13 AC	4.13 AC			0.03 AC *	9,10
43	CALOWAHCAN PROPERTIES LLC	50870 CHEFF TRL, RONAN, MT 59864-9444	112.07 AC	5.45 AC	0.06 AC	5.39 AC		0.69 AC ****	9,10
44	KENNETH RAY OWEN & TONNA MARIE BARUSO	70670 US HIGHWAY 93, CHARLO, MT 59824-9730	3.92 AC	0.43 AC		0.43 AC			10
45	MISSION VALLEY UNITED METHODIST CHURCH	PO BOX 307, RONAN, MT 59864		FOR NEGOTIATIONS ONLY					10
46	MONTANA FISH & GAME COMMISSION	1420 E 6TH AVE, HELENA, MT 59601-3871	160+ AC				0.01 AC	0.07 AC *	10,11,12
47	RONALD F JENKINS	70412 US HIGHWAY 93, CHARLO, MT 59824-9731	80.00 AC	3.24 AC	2.18 AC	1.06 AC			10,11
48	ADAM CLAIRMONT	70274 US HIGHWAY 93, CHARLO, MT 59824-9732	19.23 AC	1.69 AC	0.88 AC	0.81 AC	0.02 AC		11
49	BETSY FARMAN & MARALEA HALL MCGILL	34875 GUNLOCK RD, CHARLO, MT 59824-9733	19.24 AC	1.72 AC	0.75 AC	0.97 AC	0.04 AC	0.04 AC *	11
50	NINEPIPES RESERVOIR	CHARLO, MT 59824		FOR NEGOTIATIONS ONLY					12
51	FLATHEAD INDIAN IRRIGATION PROJECT	220 PROJECT DRIVE, ST. IGNATIUS, MT 59865		FOR NEGOTIATIONS ONLY					8,11
52	MONTANA FISH AND GAME COMMISSION	1420 E 6TH AVE, HELENA, MT 59601-3871	160 + AC	0.68 AC	0.02 AC	0.66 AC		0.04 AC *	11,12
#1	ALLOTMENT T2289, CONFEDERATED SALISH & KOOTENAI TRIBES	PO BOX 278, PABLO, MT 59855	80.00 AC				0.25 AC		6,7
2A	ALLOTMENT 2288-A, JENNIFER ROSE DOMEBO	PO BOX 278, PABLO, MT 59855	2.50 AC	0.68 AC	0.41 AC	0.27 AC			7
%2	ALLOTMENT 2288-A, JOANNE RUTH SWANEY	PO BOX 278, PABLO, MT 59855	2.50 AC				0.17 AC		7

* EASEMENT TO BE AQUIRED IN THE NAME OF LAKE COUNTY.

** EASEMENT TO BE AQUIRED IN THE NAME OF FLATHEAD INDIAN IRRIGATION PROJECT.

*** 0.62 ACRES TOTAL. 0.19 ACRES TO BE AQUIRED IN THE NAME OF LAKE COUNTY AND 0.43 ACRES TO BE AQUIRED IN THE NAME OF THE FLATHEAD IRRIGATION PROJECT.

**** 0.69 ACRES TOTAL. 0.06 ACRES TO BE AQUIRED IN THE NAME OF LAKE COUNTY AND 0.63 ACRES TO BE AQUIRED IN THE NAME OF THE FLATHEAD IRRIGATION PROJECT.

***** 0.02 ACRES TO BE AQUIRED IN THE NAME OF LAKE COUNTY AND 0.38 ACRES TO BE AQUIRED IN THE NAME OF MDT

AUTHORIZED FOR ACQUISITION 3/8/2018.

% AUTHORIZED FOR ACQUISITION 1/31/2019.

FOR EXISTING R/W RETRACEMENT, SEE
COS 7182-RT

SHEET NO.
3

GRID STATE PLANE COORDINATES
THIS IS A STATE PLANE COORDINATE PROJECT. ALL
DIMENSIONS, DISTANCES AND AREAS ON THIS PROJECT
ARE GRID, EXCEPT FOR THE EXISTING R/W WIDTH
DIMENSION, WHICH IS RECORD.
THE COMBINATION SCALE FACTOR IS 0.99928538

PROJECT NAME
US 93 N - POST CREEK HILL

COUNTY
LAKE COUNTY

PROJECT ID
NH 5-2(207)37

UPN
8008-207-000

FHW/MDT APPROVAL: 8/7/25

MAP REVISED:

MONTANA
Department of Transportation

RIGHT OF WAY PLAN

8008000ROOWNZ01.DWG
9/10/2025 3:33 PM

[illegible]

ROAD APPROACHES

PARCEL SERVED	SIDE	FARM FIELD	PRIVATE	PUBLIC	
		(1),(2) STATION	(2) STATION	SIDE	STATION
3	RT		7+54		
6	LT		7+84		
4	RT	13+35			
11	RT		20+65		
12/16	LT		24+86		
15	RT		27+11		
				LT	17+99
				RT	17+99

* JOINT USE WITH OTHER PARCEL AT SAME STATION
(1) FARM FIELD APPROACH FOR AGRICULTURAL USE ONLY
(2) ROAD APPROACH LOCATIONS FIXED

SHEET NO.

5

GRID STATE PLANE COORDINATES
THIS IS A STATE PLANE COORDINATE PROJECT. ALL
DIMENSIONS, DISTANCES AND AREAS ON THIS PROJECT
ARE GRID, EXCEPT FOR THE EXISTING R/W WIDTH
DIMENSION, WHICH IS RECORD.
THE COMBINATION SCALE FACTOR IS 0.99928538

PROJECT NAME
US 93 N - POST CREEK HILL

COUNTY
LAKE COUNTY

PROJECT ID
NH 5-2(207)37


UPN
8008-207-000

FHW/MDT APPROVAL: 8/7/25

MAP REVISED:

RIGHT OF WAY PLAN

9/10/2025 2:54 PM

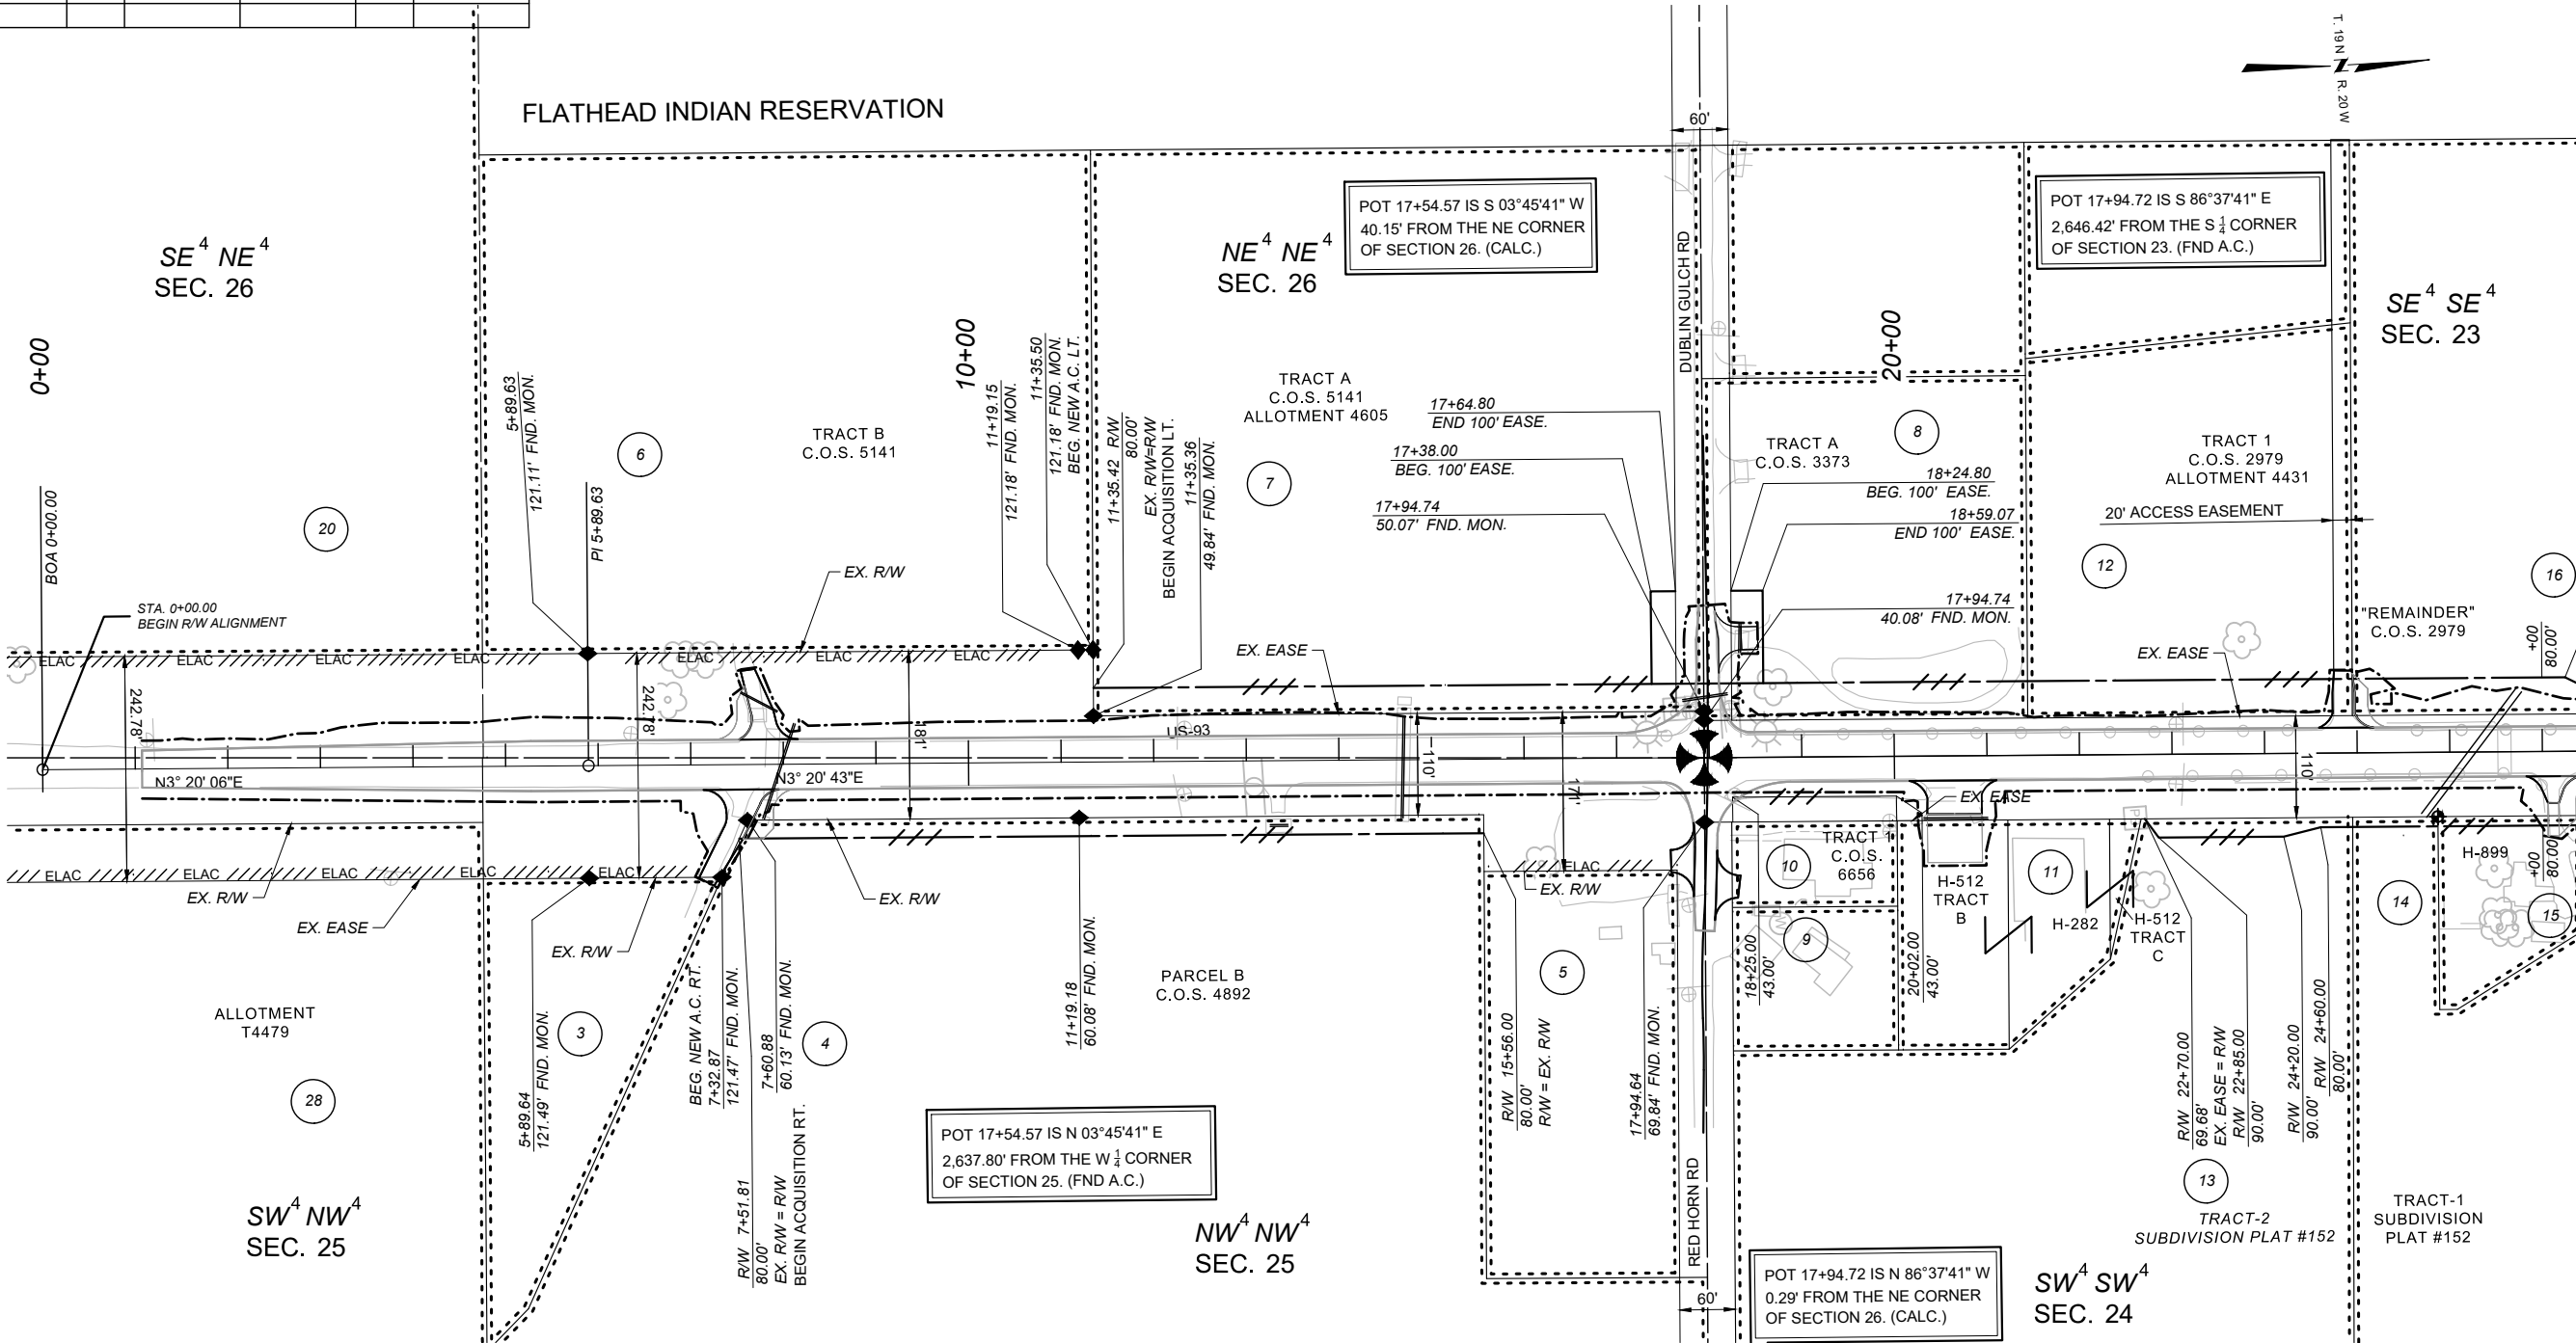

FOR EXISTING R/W RETRACEMENT, SEE
COS 7182-RT

NOTES

1. THE PROPOSED R/W LINE WHERE A SPIRAL CURVE TRANSITION IS USED IS A CHORD RATHER THAN A CONCENTRIC CURVE.
2. ALL STATIONS AND OFFSETS FOR R/W BREAKS ARE IN REFERENCE TO THE R/W BASELINE.



ROAD APPROACHES

PARCEL SERVED	SIDE	FARM FIELD	PRIVATE	PUBLIC	
		(1),(2) STATION	(2) STATION		
17	LT		29+14		
14	RT		29+24		
18	LT		30+03		
19	LT	31+50			
21	RT		32+69		
22	RT		42+36		
22/23	RT		45+35		
1A	LT	45+35			

* JOINT USE WITH OTHER PARCEL AT SAME STATION
(1) FARM FIELD APPROACH FOR AGRICULTURAL USE ONLY
(2) ROAD APPROACH LOCATIONS FIXED

SHEET NO.

6

GRID STATE PLANE COORDINATES
THIS IS A STATE PLANE COORDINATE PROJECT. ALL
DIMENSIONS, DISTANCES AND AREAS ON THIS PROJECT
ARE GRID, EXCEPT FOR THE EXISTING RW WIDTH
DIMENSION, WHICH IS RECORD.
THE COMBINATION SCALE FACTOR IS 0.99928538

PROJECT NAME

FHW/MDT APPROVAL: 8/7/25

MONTANA
Department of Transportation

RIGHT OF WAY PLAN

COUNTY

LAKE COUNTY


PROJECT ID

NH 5-2(207)37

UPN

8008-207-000

9/10/2025 2:54 PM

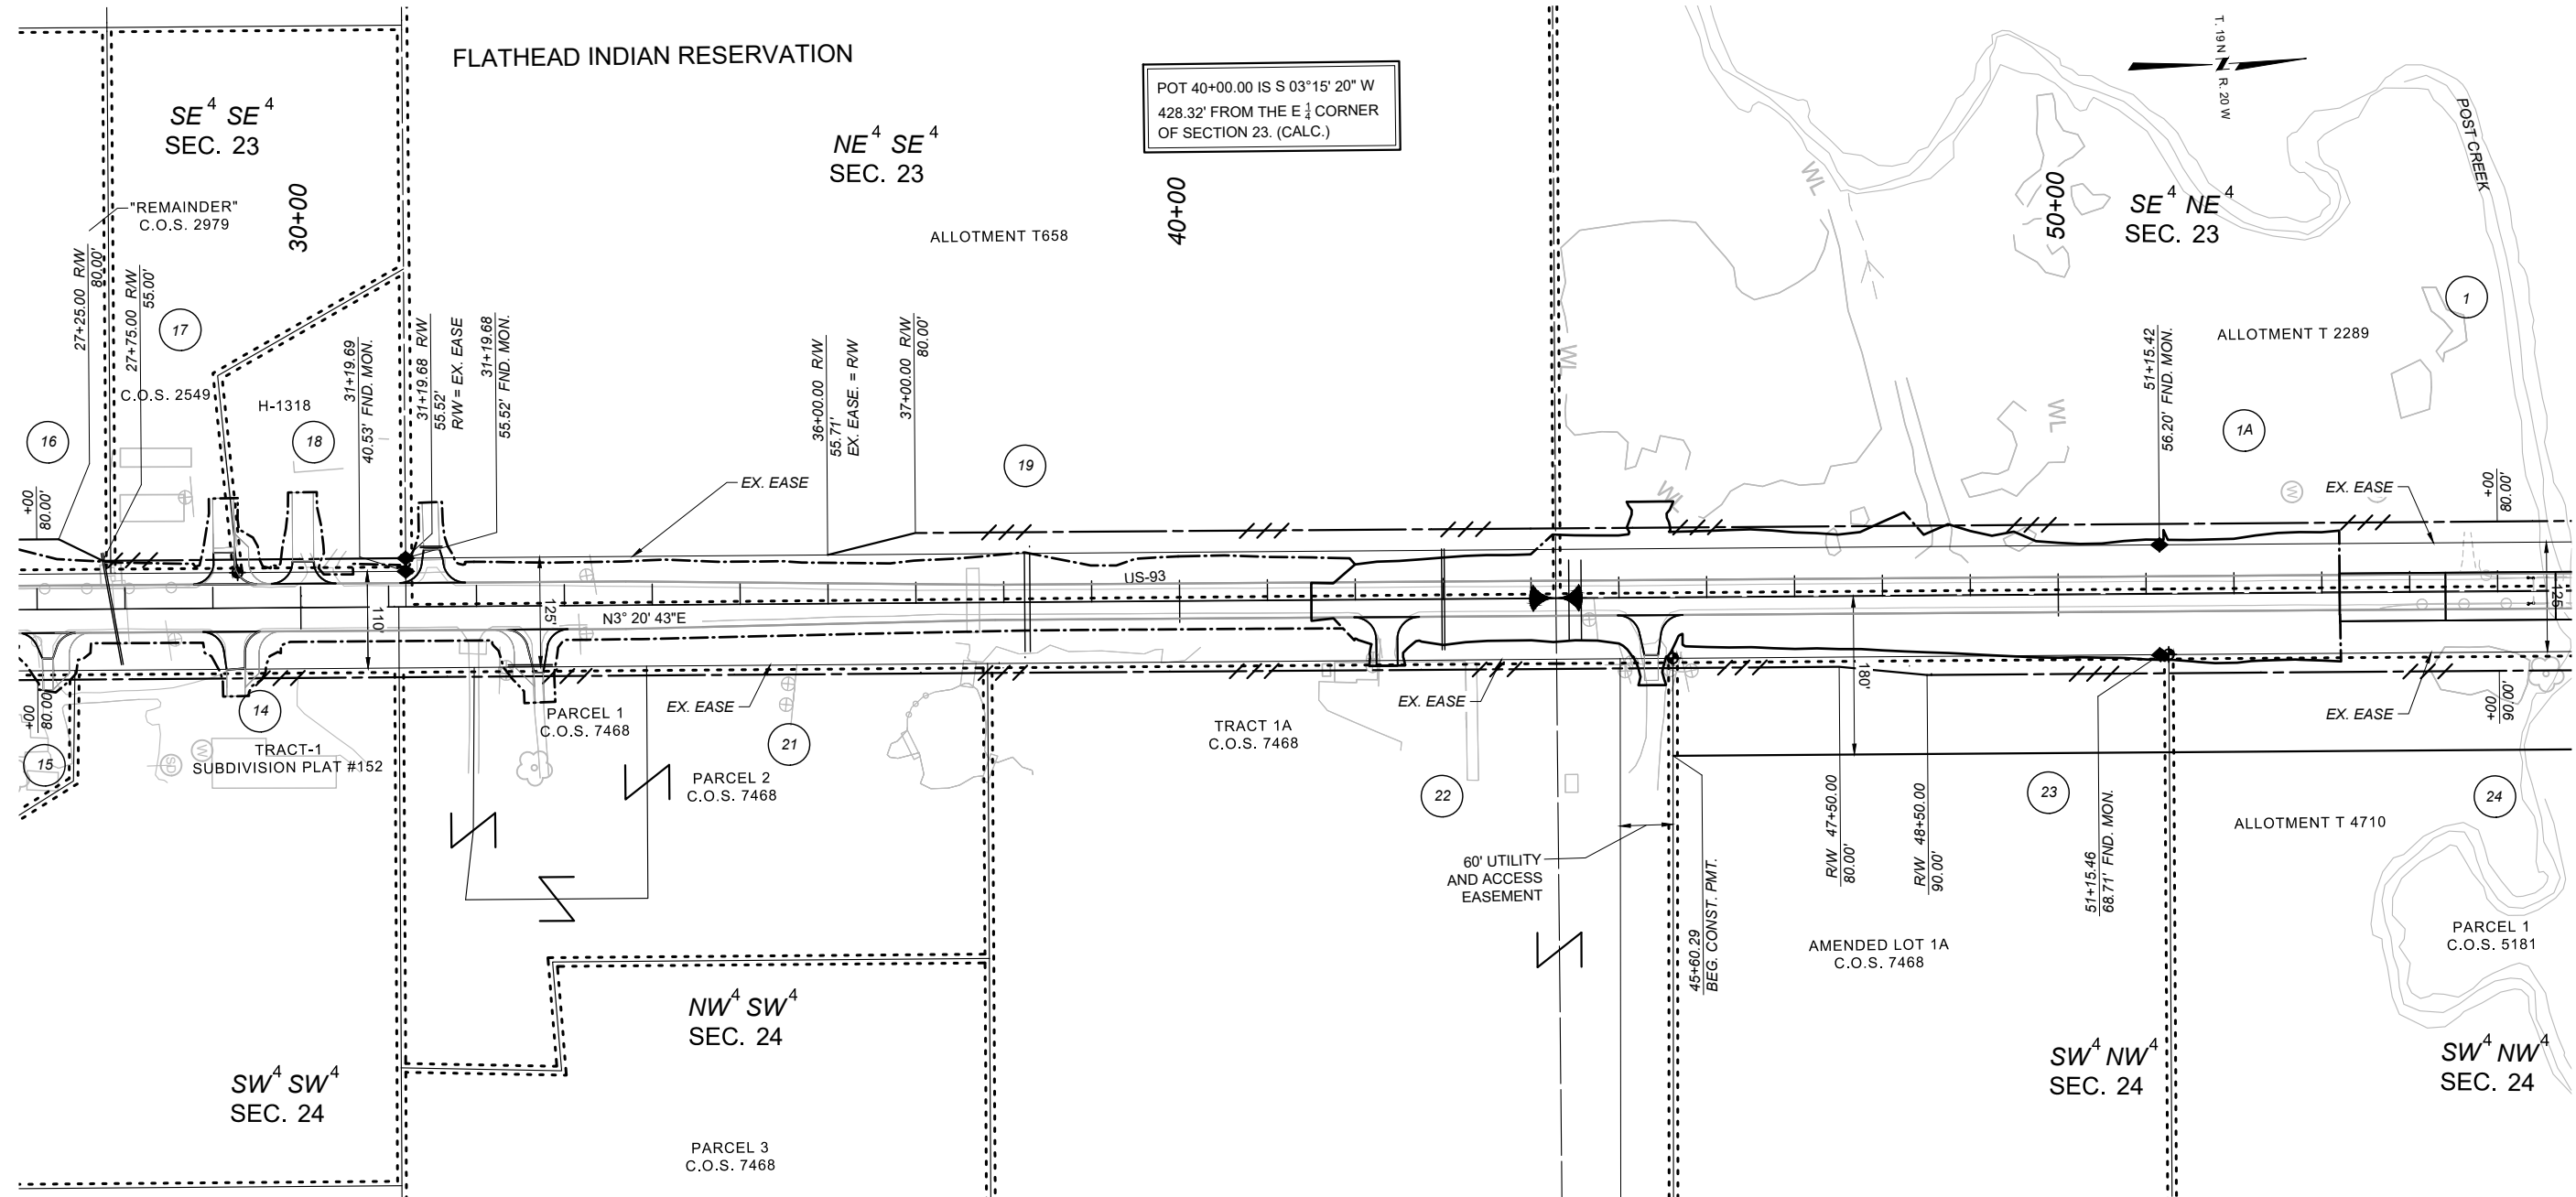

FOR EXISTING R/W RETRACEMENT, SEE
COS 7182-RT

NOTES


1. THE PROPOSED R/W LINE WHERE A SPIRAL CURVE TRANSITION IS USED IS A CHORD RATHER THAN A CONCENTRIC CURVE.
2. ALL STATIONS AND OFFSETS FOR R/W BREAKS ARE IN REFERENCE TO THE R/W BASELINE.



ROAD APPROACHES

PARCEL SERVED	SIDE	FARM FIELD	PRIVATE	PUBLIC	
		(1),(2) STATION	(2) STATION	SIDE	STATION
32	LT	83+78			
33	RT		84+48		
34	LT		90+26		
35	LT		92+90		
35	LT		95+72		
36	RT	95+71			
37	LT	102+91			
38	RT	103+15			
38	RT		107+92		

* JOINT USE WITH OTHER PARCEL AT SAME STATION
(1) FARM FIELD APPROACH FOR AGRICULTURAL USE ONLY
(2) ROAD APPROACH LOCATIONS FIXED

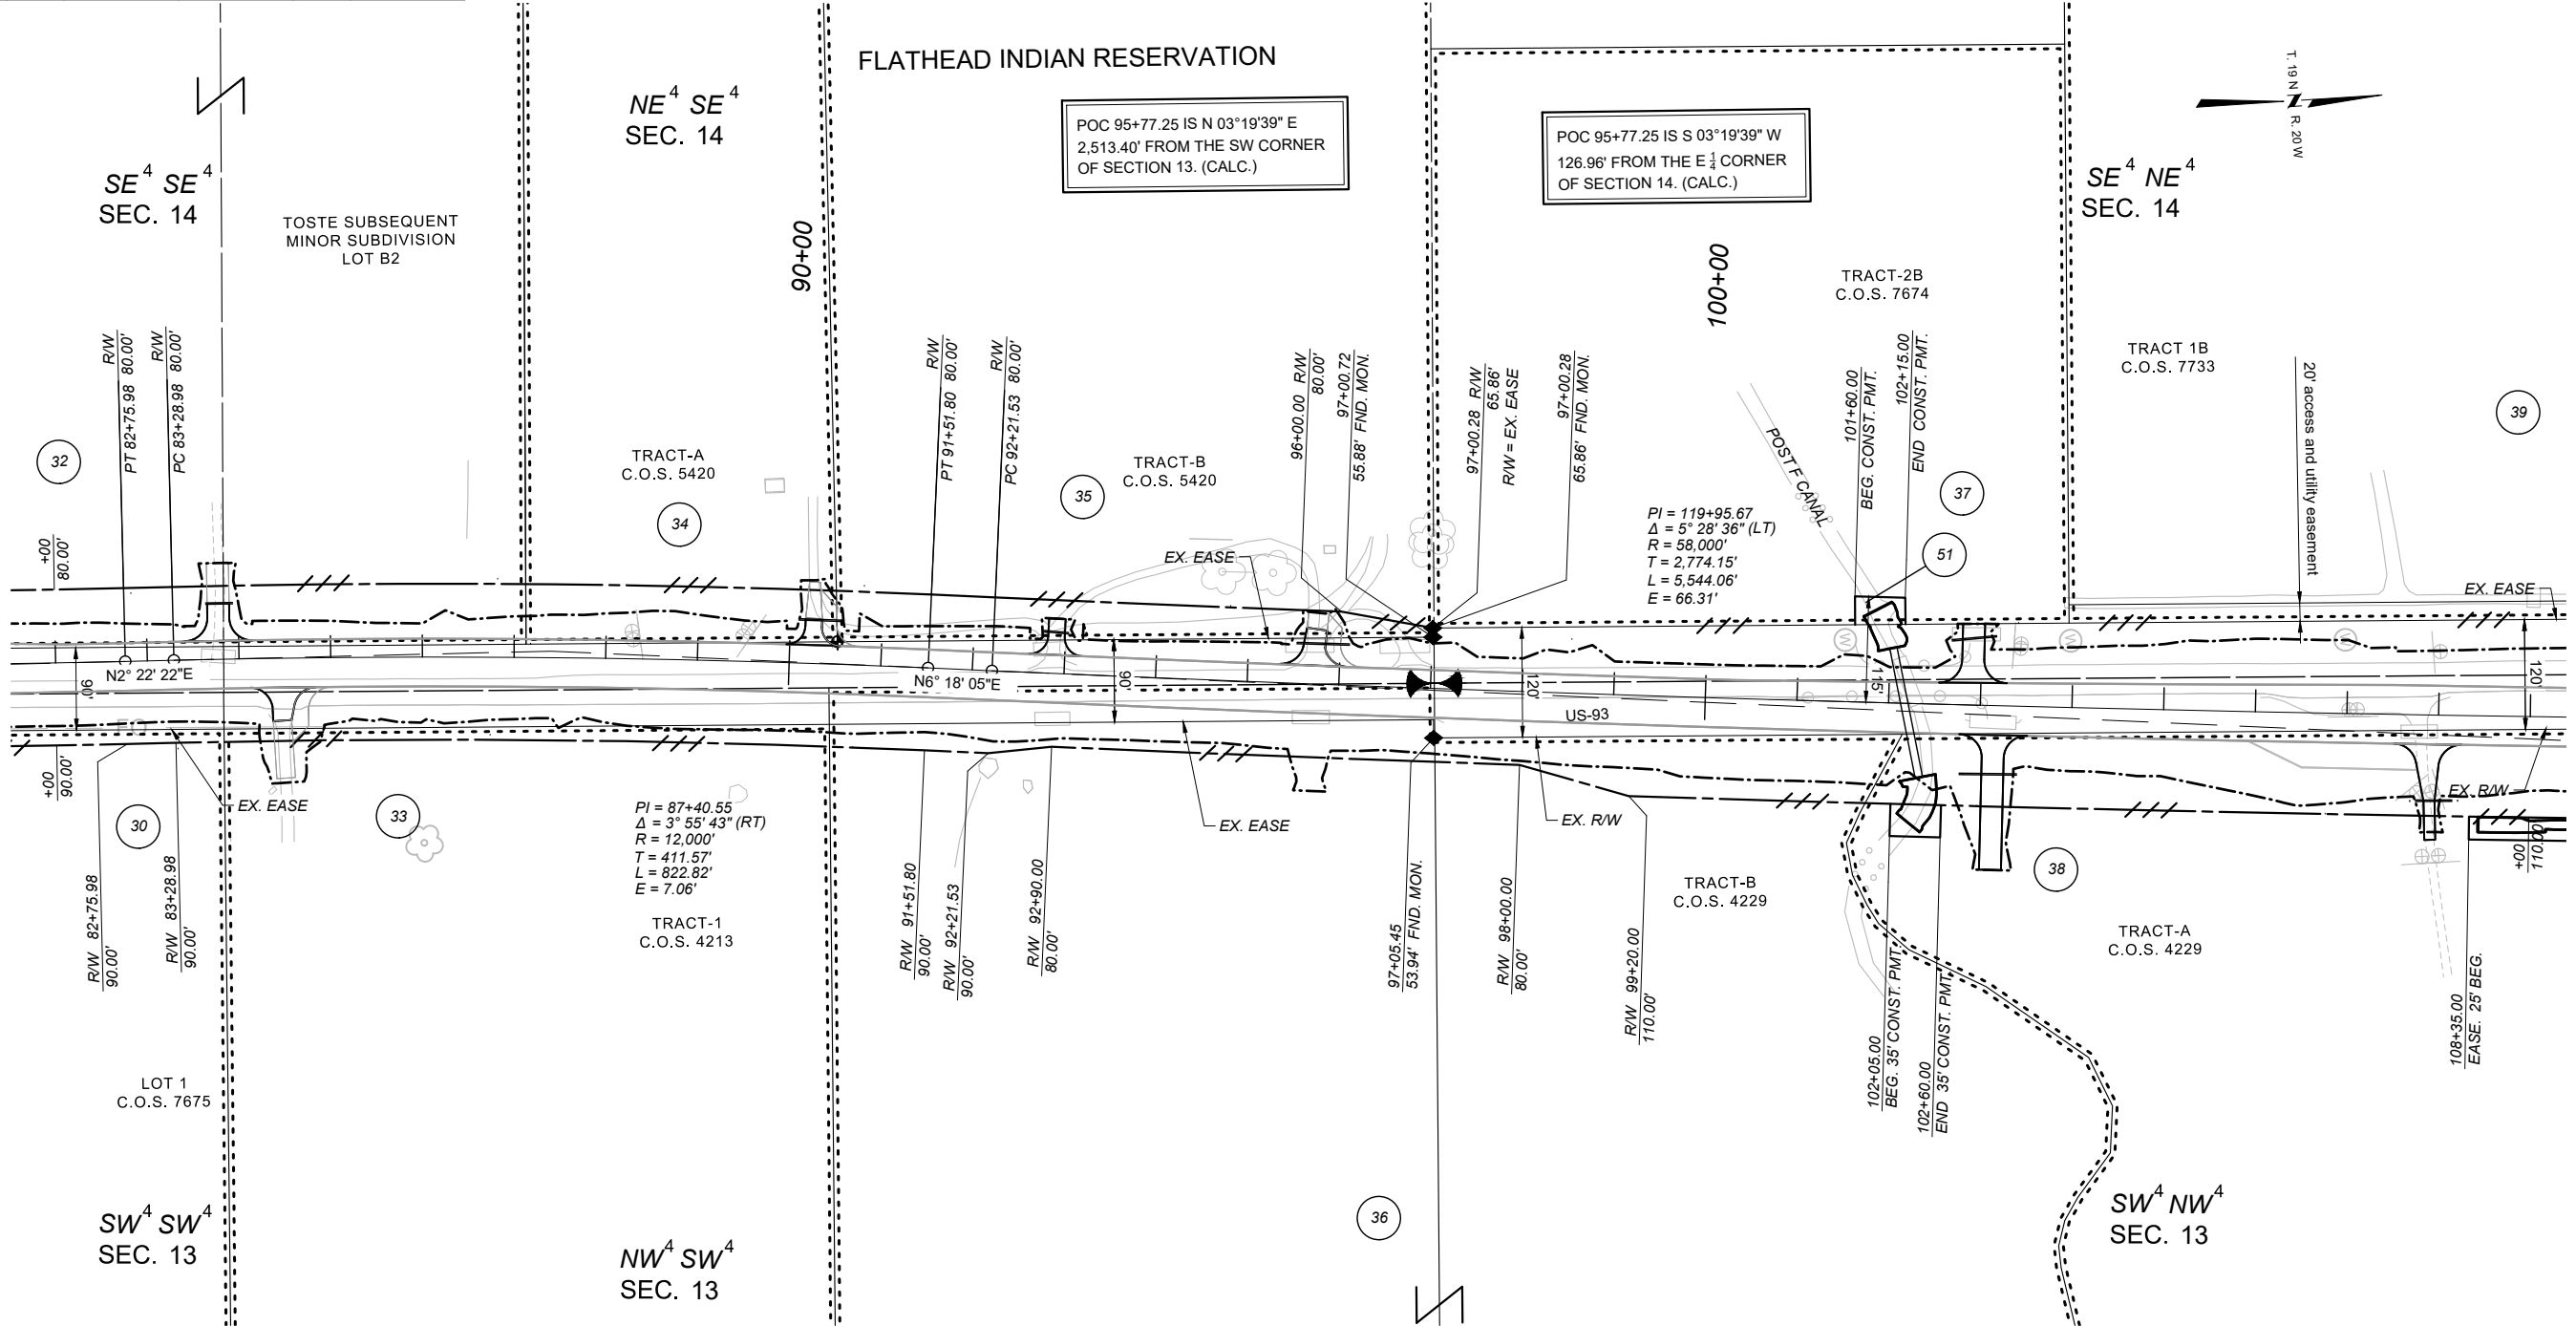

FOR EXISTING R/W RETRACEMENT, SEE
COS 7182-RT

- NOTES
1. THE PROPOSED R/W LINE WHERE A SPIRAL CURVE TRANSITION IS USED IS A CHORD RATHER THAN A CONCENTRIC CURVE.
 2. ALL STATIONS AND OFFSETS FOR R/W BREAKS ARE IN REFERENCE TO THE R/W BASELINE.



SHEET NO.

8

GRID STATE PLANE COORDINATES
THIS IS A STATE PLANE COORDINATE PROJECT. ALL DIMENSIONS, DISTANCES AND AREAS ON THIS PROJECT ARE GRID, EXCEPT FOR THE EXISTING R/W WIDTH DIMENSION, WHICH IS RECORD.
THE COMBINATION SCALE FACTOR IS 0.99928538

PROJECT NAME
US 93 N - POST CREEK HILL

COUNTY
LAKE COUNTY

PROJECT ID
NH 5-2(207)37

UPN
8008-207-000

FHW/MDT APPROVAL: 8/7/25

MAP REVISED:

MONTANA
Department of Transportation

RIGHT OF WAY PLAN

8008000ROPLNZ01.DWG

9/10/2025 2:54 PM




ROAD APPROACHES

[illegible]

* JOINT USE WITH OTHER PARCEL AT SAME STATION

(1) FARM FIELD APPROACH FOR AGRICULTURAL USE ONLY
(2) ROAD APPROACH LOCATIONS FIXED

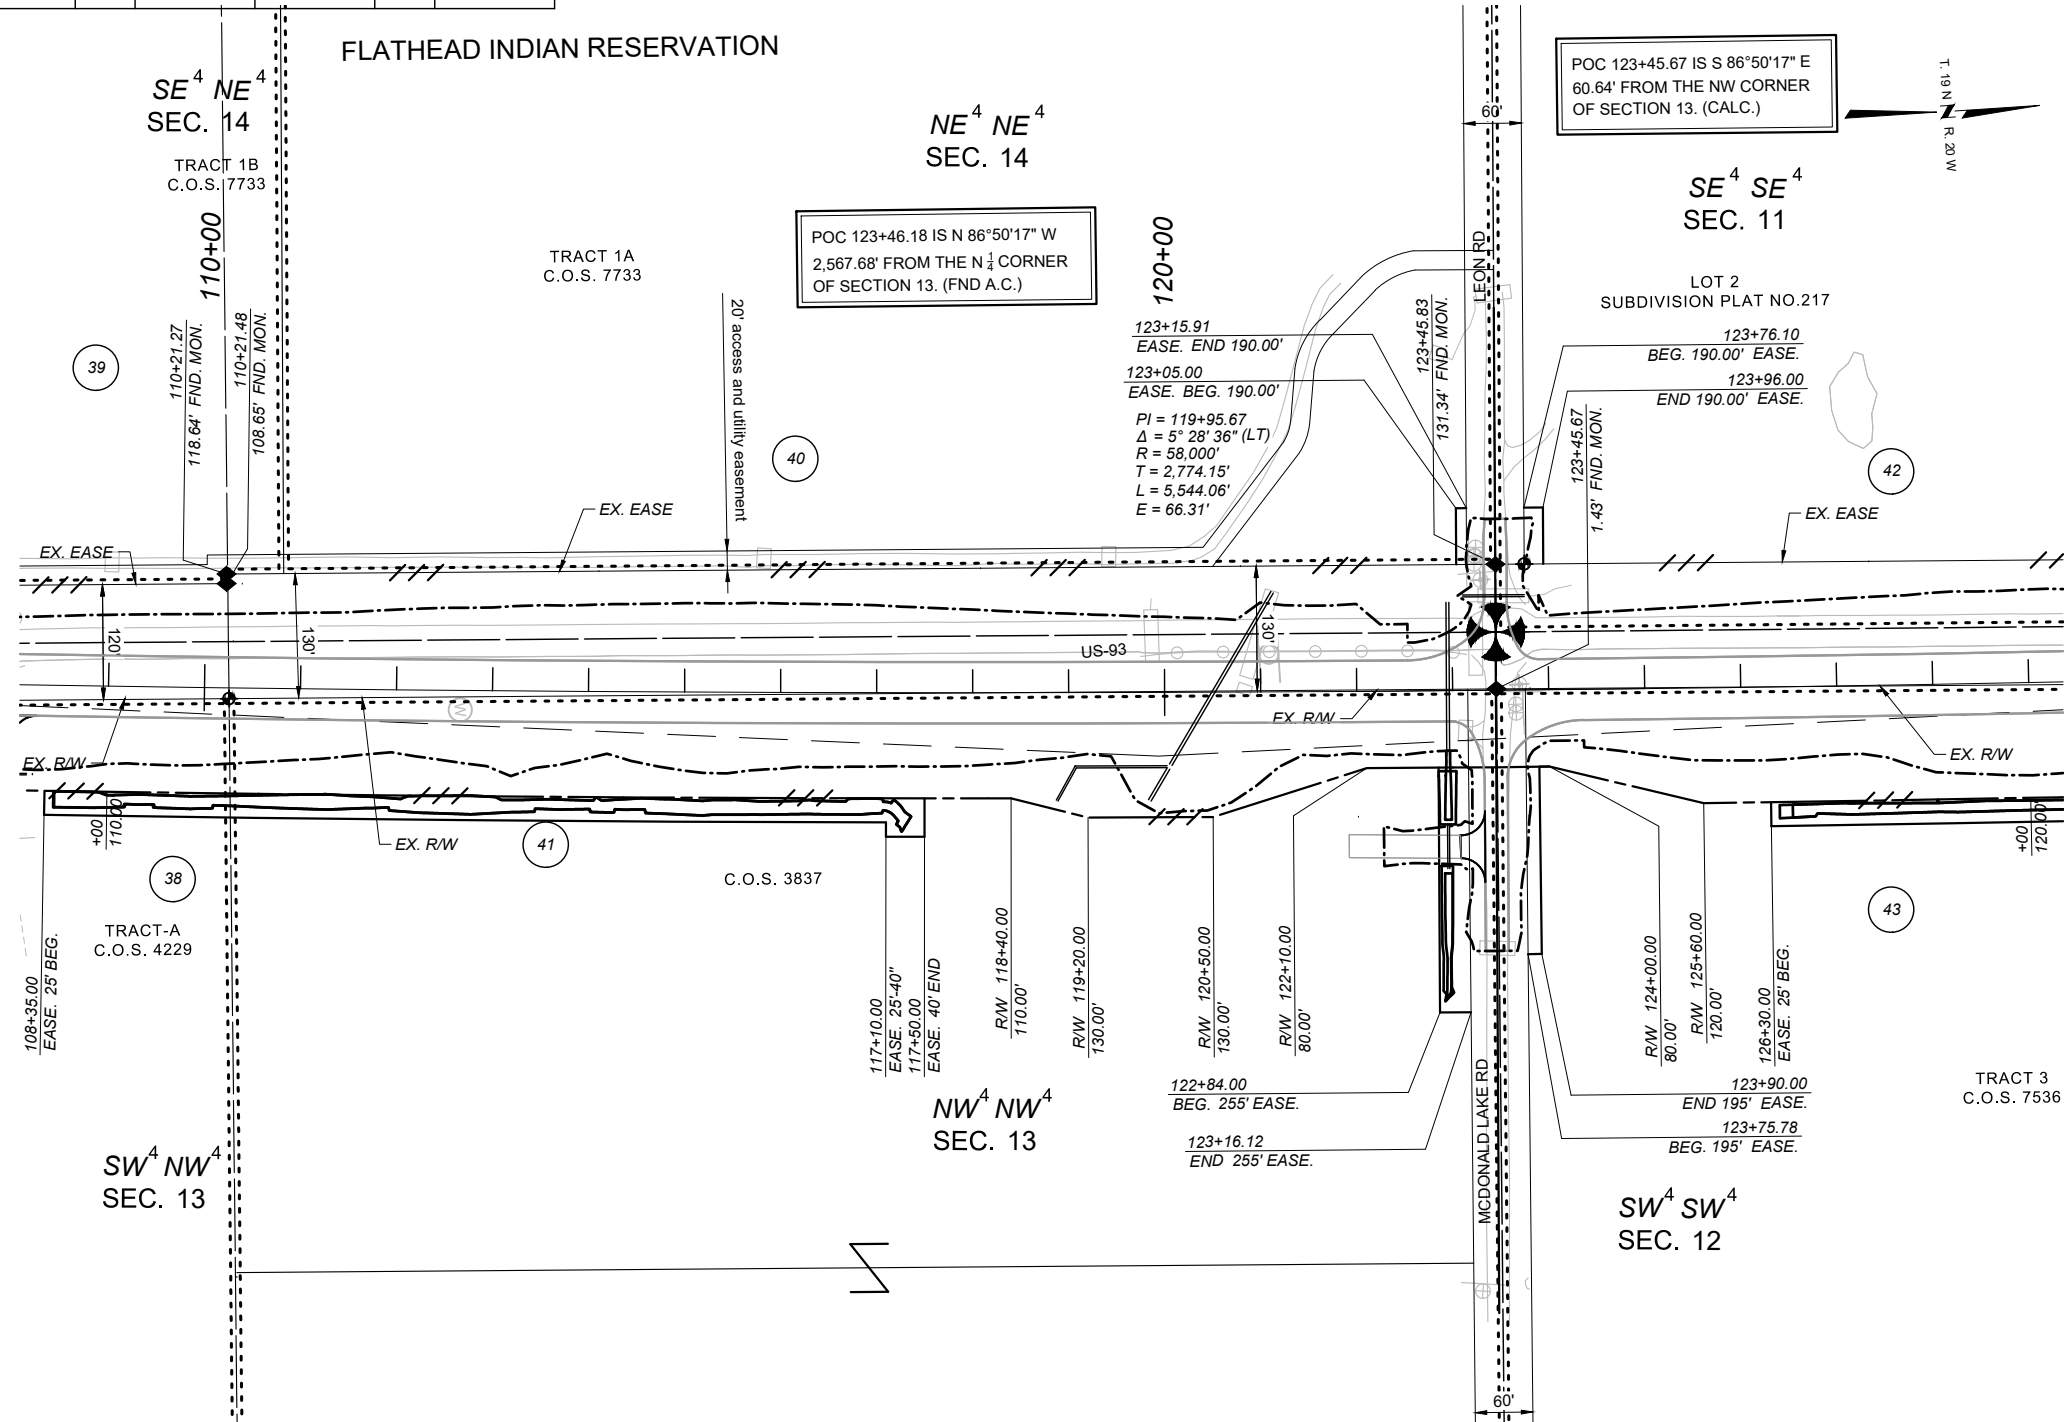

FOR EXISTING R/W RETRACEMENT, SEE
COS 7182-RT

- NOTES**
1. THE PROPOSED R/W LINE WHERE A SPIRAL CURVE TRANSITION IS USED IS A CHORD RATHER THAN A CONCENTRIC CURVE.
 2. ALL STATIONS AND OFFSETS FOR R/W BREAKS ARE IN REFERENCE TO THE R/W BASELINE.



SHEET NO.

THIS IS A STATE PLANE COORDINATE PROJECT. ALL DIMENSIONS, DISTANCES AND AREAS ON THIS PROJECT ARE GRID, EXCEPT FOR THE EXISTING RW WIDTH DIMENSION, WHICH IS RECORD.
THE COMBINATION SCALE FACTOR IS 0.99928538

COUNTY
US 93 N - FOSTER CREEK HILL

LAKE COUNTY

NH 5-2(207)37

8008-207-000

MAP REVISED:

$$\frac{UPN}{FAC}$$

8008000ROPLNZ01.DWG

MONTANA
Department of Transportation

RIGHT OF WAY PLAN

/10/2025 2:54 PM

ROAD APPROACHES					
PARCEL SERVED		FARM FIELD	PRIVATE	PUBLIC	
		(1),(2)	(2)		
	SIDE	STATION	STATION	SIDE	STATION
43	RT		136+84		
45	LT		146+39		
44	RT		148+70		
47	RT	154+79			


* JOINT USE WITH OTHER PARCEL AT SAME STATION
(1) FARM FIELD APPROACH FOR AGRICULTURAL USE ONLY
(2) ROAD APPROACH LOCATIONS FIXED

GRID STATE PLANE COORDINATES
THIS IS A STATE PLANE COORDINATE PROJECT. ALL
DIMENSIONS, DISTANCES AND AREAS ON THIS PROJECT
ARE GRID, EXCEPT FOR THE EXISTING R/W WIDTH
DIMENSION, WHICH IS RECORD.
THE COMBINATION SCALE FACTOR IS 0.99928538

PROJECT NAME
US 93 N - POST CREEK HILL
COUNTY
LAKE COUNTY
PROJECT ID
NH 5-2(207)37
UPN
8008-207-000

FHW/MDT APPROVAL: 8/7/25
MAP REVISED:
8008000ROPLNZ01.DWG

MONTANA
Department of Transportation
RIGHT OF WAY PLAN
9/10/2025 2:54 PM

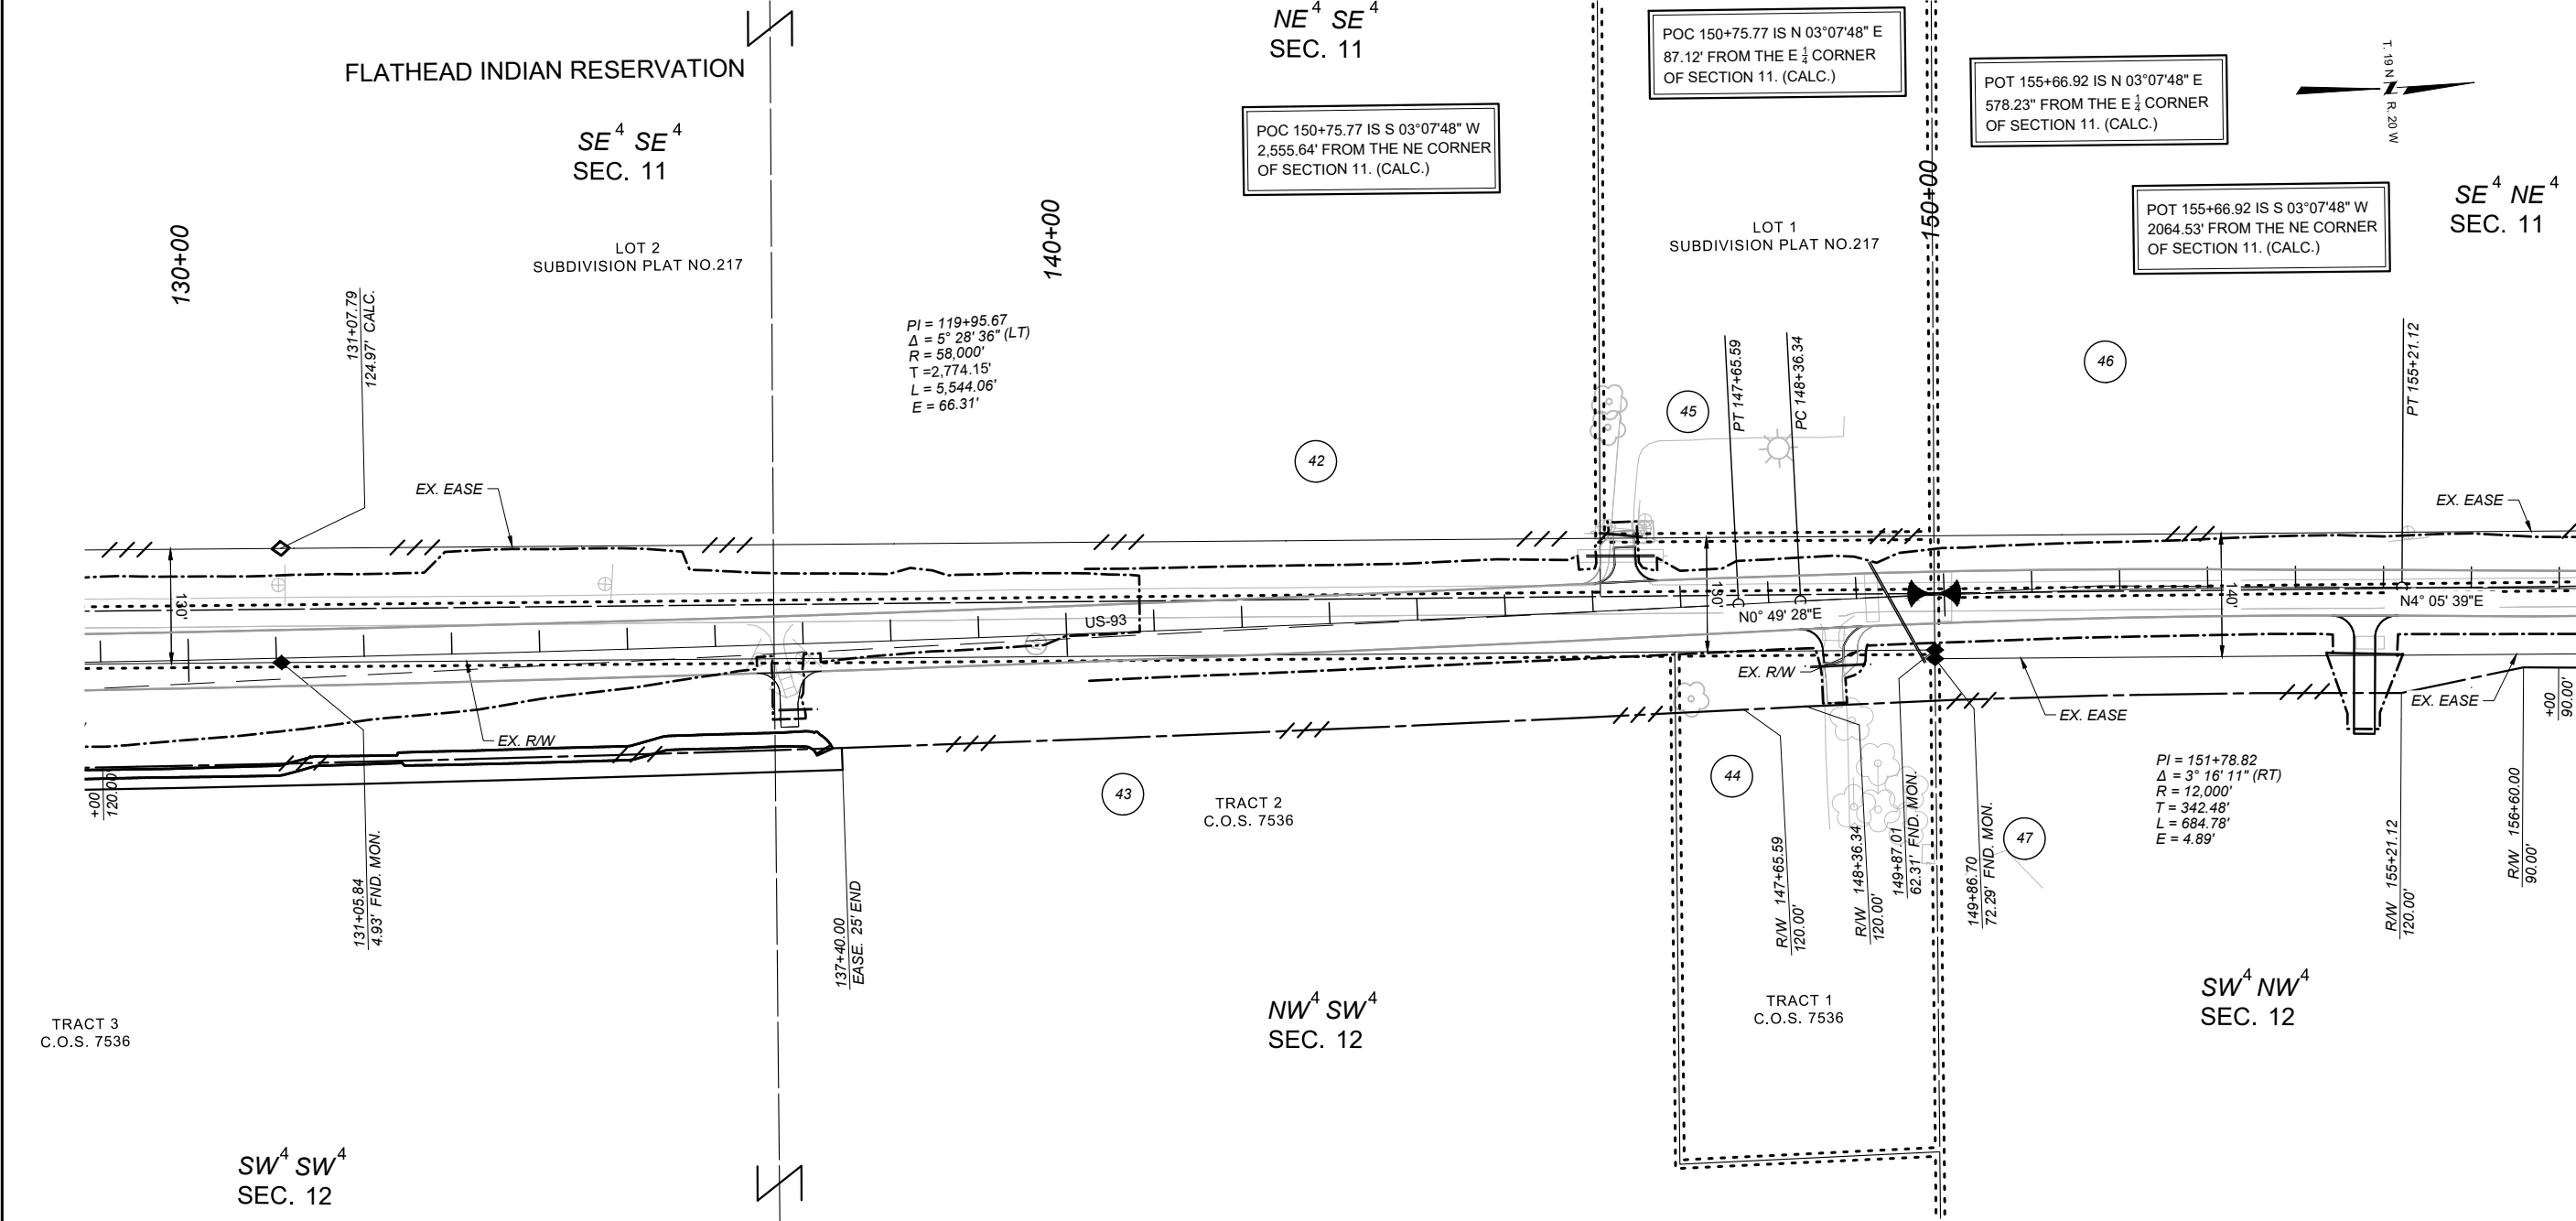


FOR EXISTING R/W RETRACEMENT, SEE
COS 7182-RT

- NOTES
1. THE PROPOSED R/W LINE WHERE A SPIRAL CURVE TRANSITION IS USED IS A CHORD RATHER THAN A CONCENTRIC CURVE.
 2. ALL STATIONS AND OFFSETS FOR R/W BREAKS ARE IN REFERENCE TO THE R/W BASELINE.



ROAD APPROACHES					
PARCEL SERVED	SIDE	FARM FIELD	PRIVATE	PUBLIC	
		(1),(2) STATION	(2) STATION	SIDE	STATION
47	RT		162+36		
46	LT	163+47			
48	RT		167+71		
				LT	176+34
				RT	176+34

* JOINT USE WITH OTHER PARCEL AT SAME STATION
(1) FARM FIELD APPROACH FOR AGRICULTURAL USE ONLY
(2) ROAD APPROACH LOCATIONS FIXED

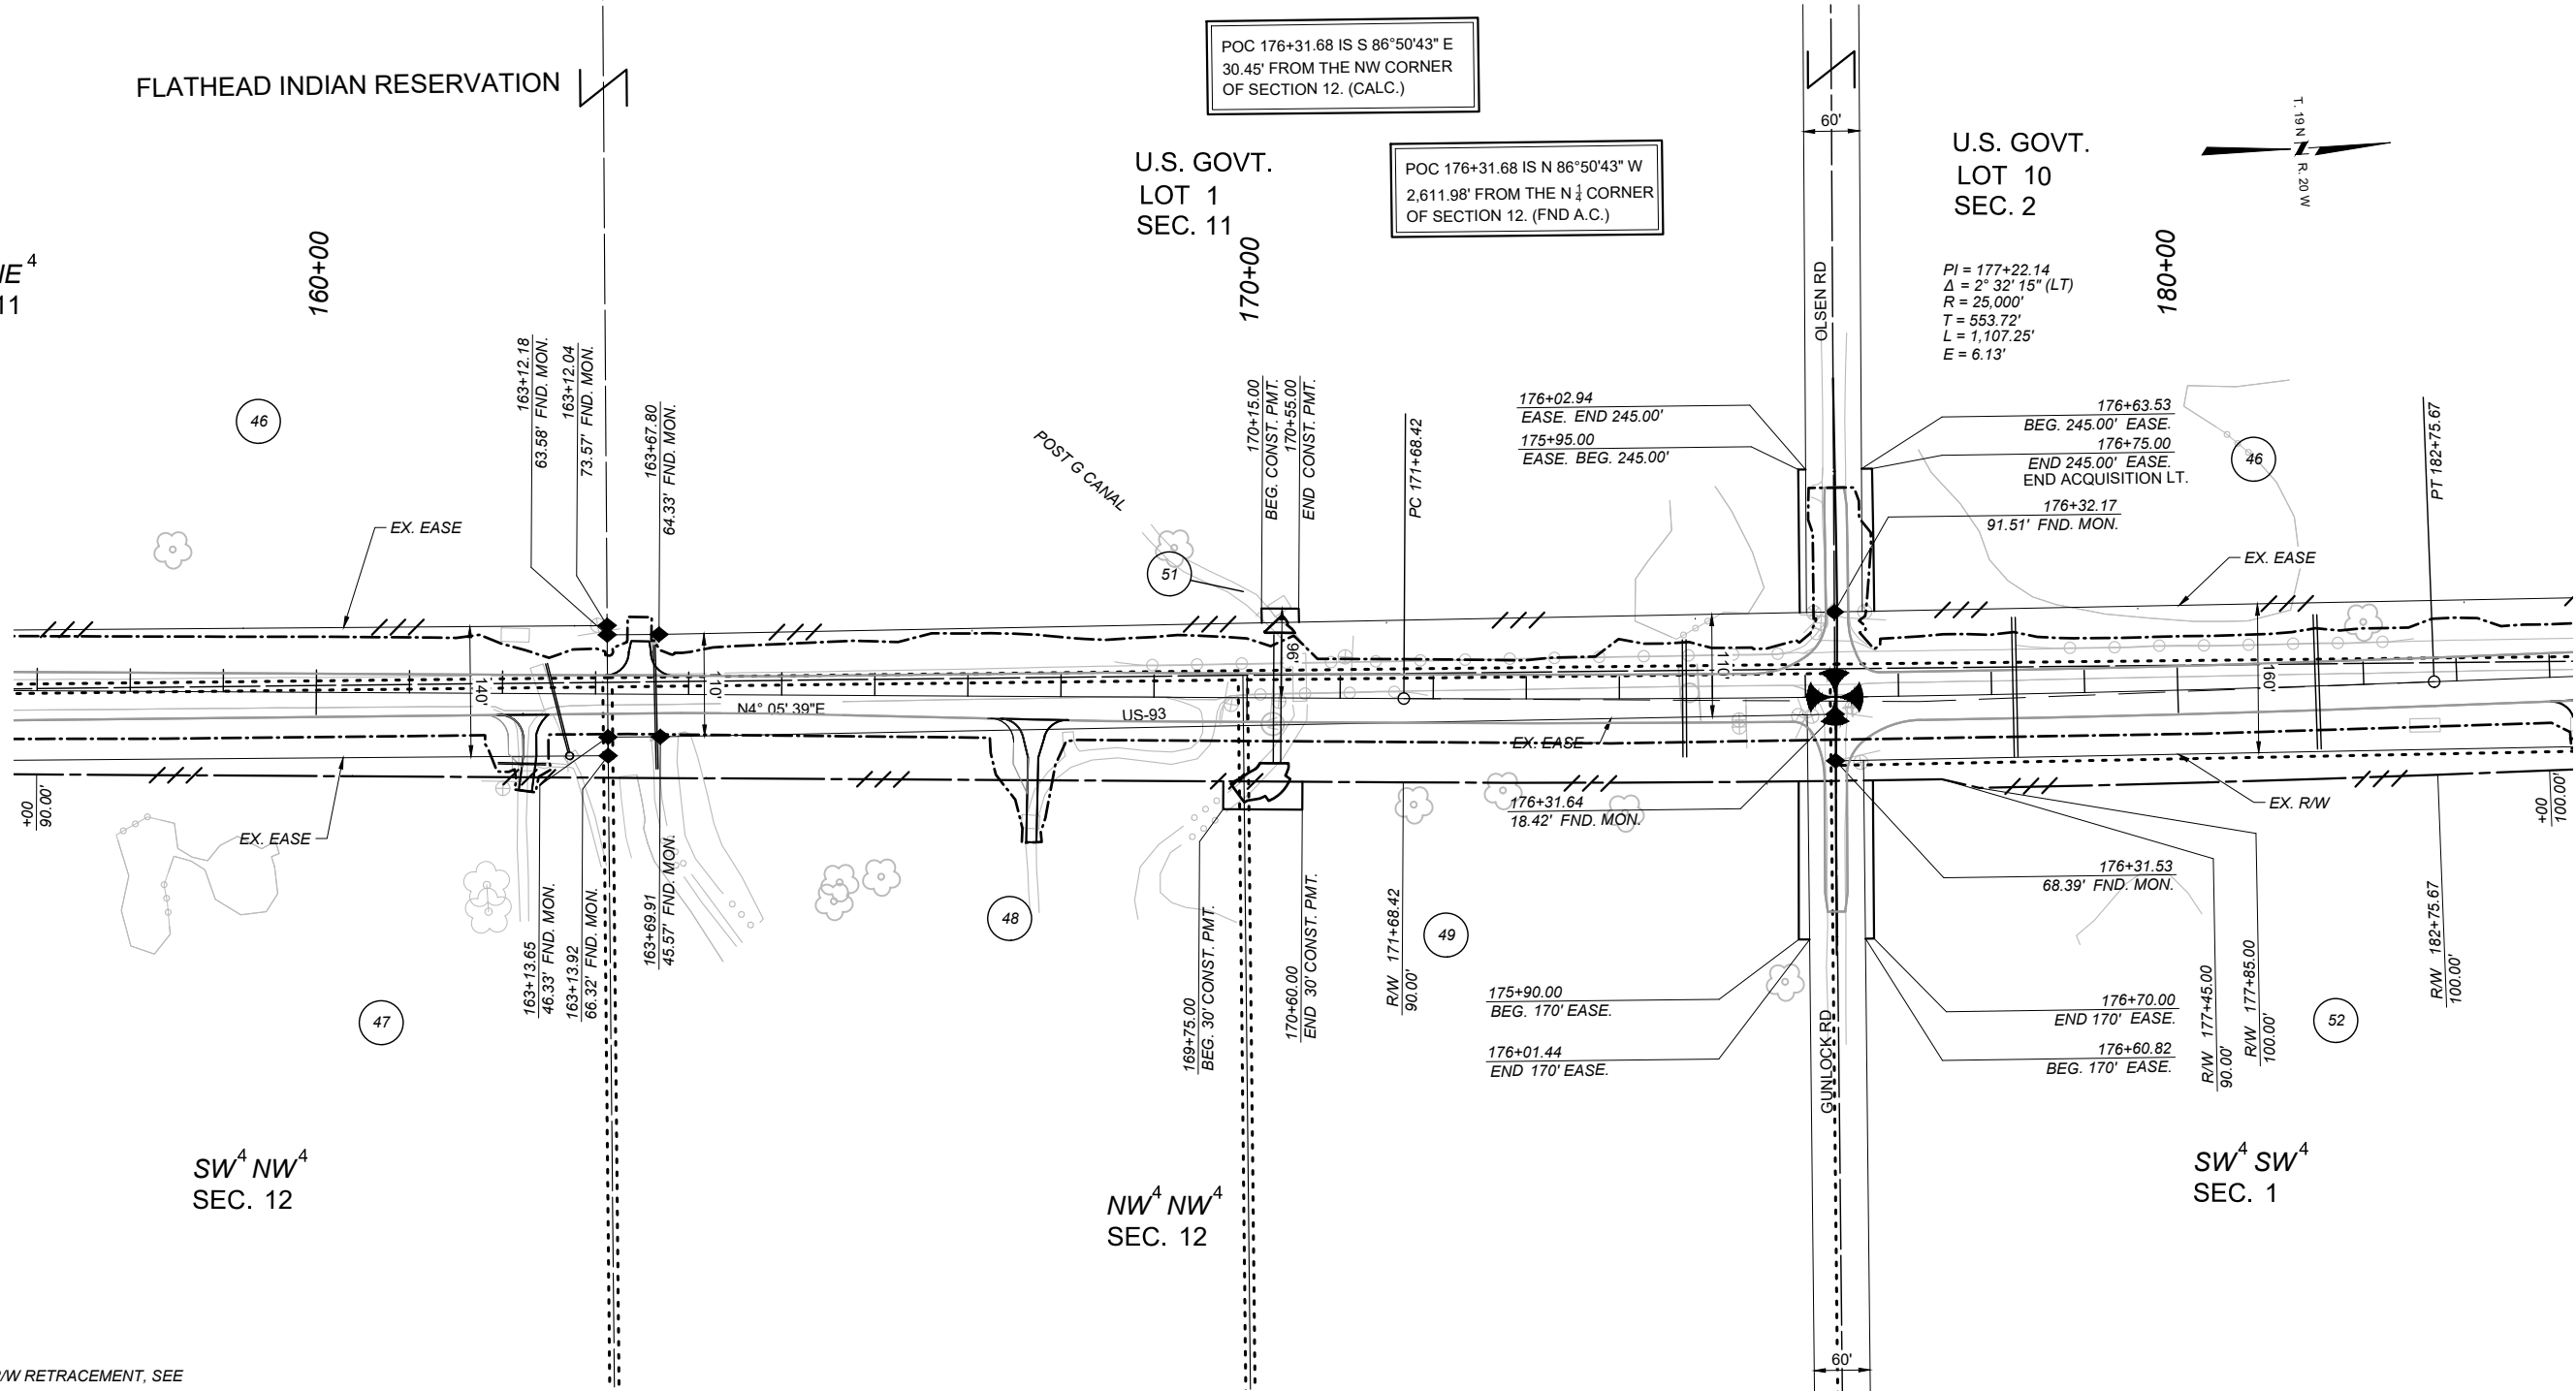

FOR EXISTING R/W RETRACEMENT, SEE
COS 7182-RT

- NOTES
1. THE PROPOSED R/W LINE WHERE A SPIRAL CURVE TRANSITION IS USED IS A CHORD RATHER THAN A CONCENTRIC CURVE.
 2. ALL STATIONS AND OFFSETS FOR R/W BREAKS ARE IN REFERENCE TO THE R/W BASELINE.



SHEET NO.
11

GRID STATE PLANE COORDINATES
THIS IS A STATE PLANE COORDINATE PROJECT. ALL DIMENSIONS, DISTANCES AND AREAS ON THIS PROJECT ARE GRID, EXCEPT FOR THE EXISTING R/W WIDTH DIMENSION, WHICH IS RECORD.
THE COMBINATION SCALE FACTOR IS 0.99928538

PROJECT NAME
US 93 N - POST CREEK HILL

COUNTY
LAKE COUNTY

PROJECT ID
NH 5-2(207)37

UPN
8008-207-000

FHWA/MDT APPROVAL: 8/7/25

MAP REVISED:

MONTANA
Department of Transportation

RIGHT OF WAY PLAN

9/10/2025 2:54 PM

ROAD APPROACHES					
PARCEL SERVED		FARM FIELD	PRIVATE	PUBLIC	
		(1),(2)	(2)		
	SIDE	STATION	STATION	SIDE	STATION
46	RT	184+36			
46	LT		192+10		
50	RT	192+64			

* JOINT USE WITH OTHER PARCEL AT SAME STATION
(1) FARM FIELD APPROACH FOR AGRICULTURAL USE ONLY
(2) ROAD APPROACH LOCATIONS FIXED


FLATHEAD INDIAN RESERVATION

POT 190+01.45 IS N 03°10'38" E
1369.40' FROM THE SW CORNER
OF SECTION 1. (CALCULATED)

U.S. GOVT.
LOT 10
SEC. 2

U.S. GOVT.
LOT 9
SEC. 2

POT 190+01.45 IS S 03°10'38" W
1268.989' FROM THE W ¼ CORNER
OF SECTION 1. (CALCULATED)

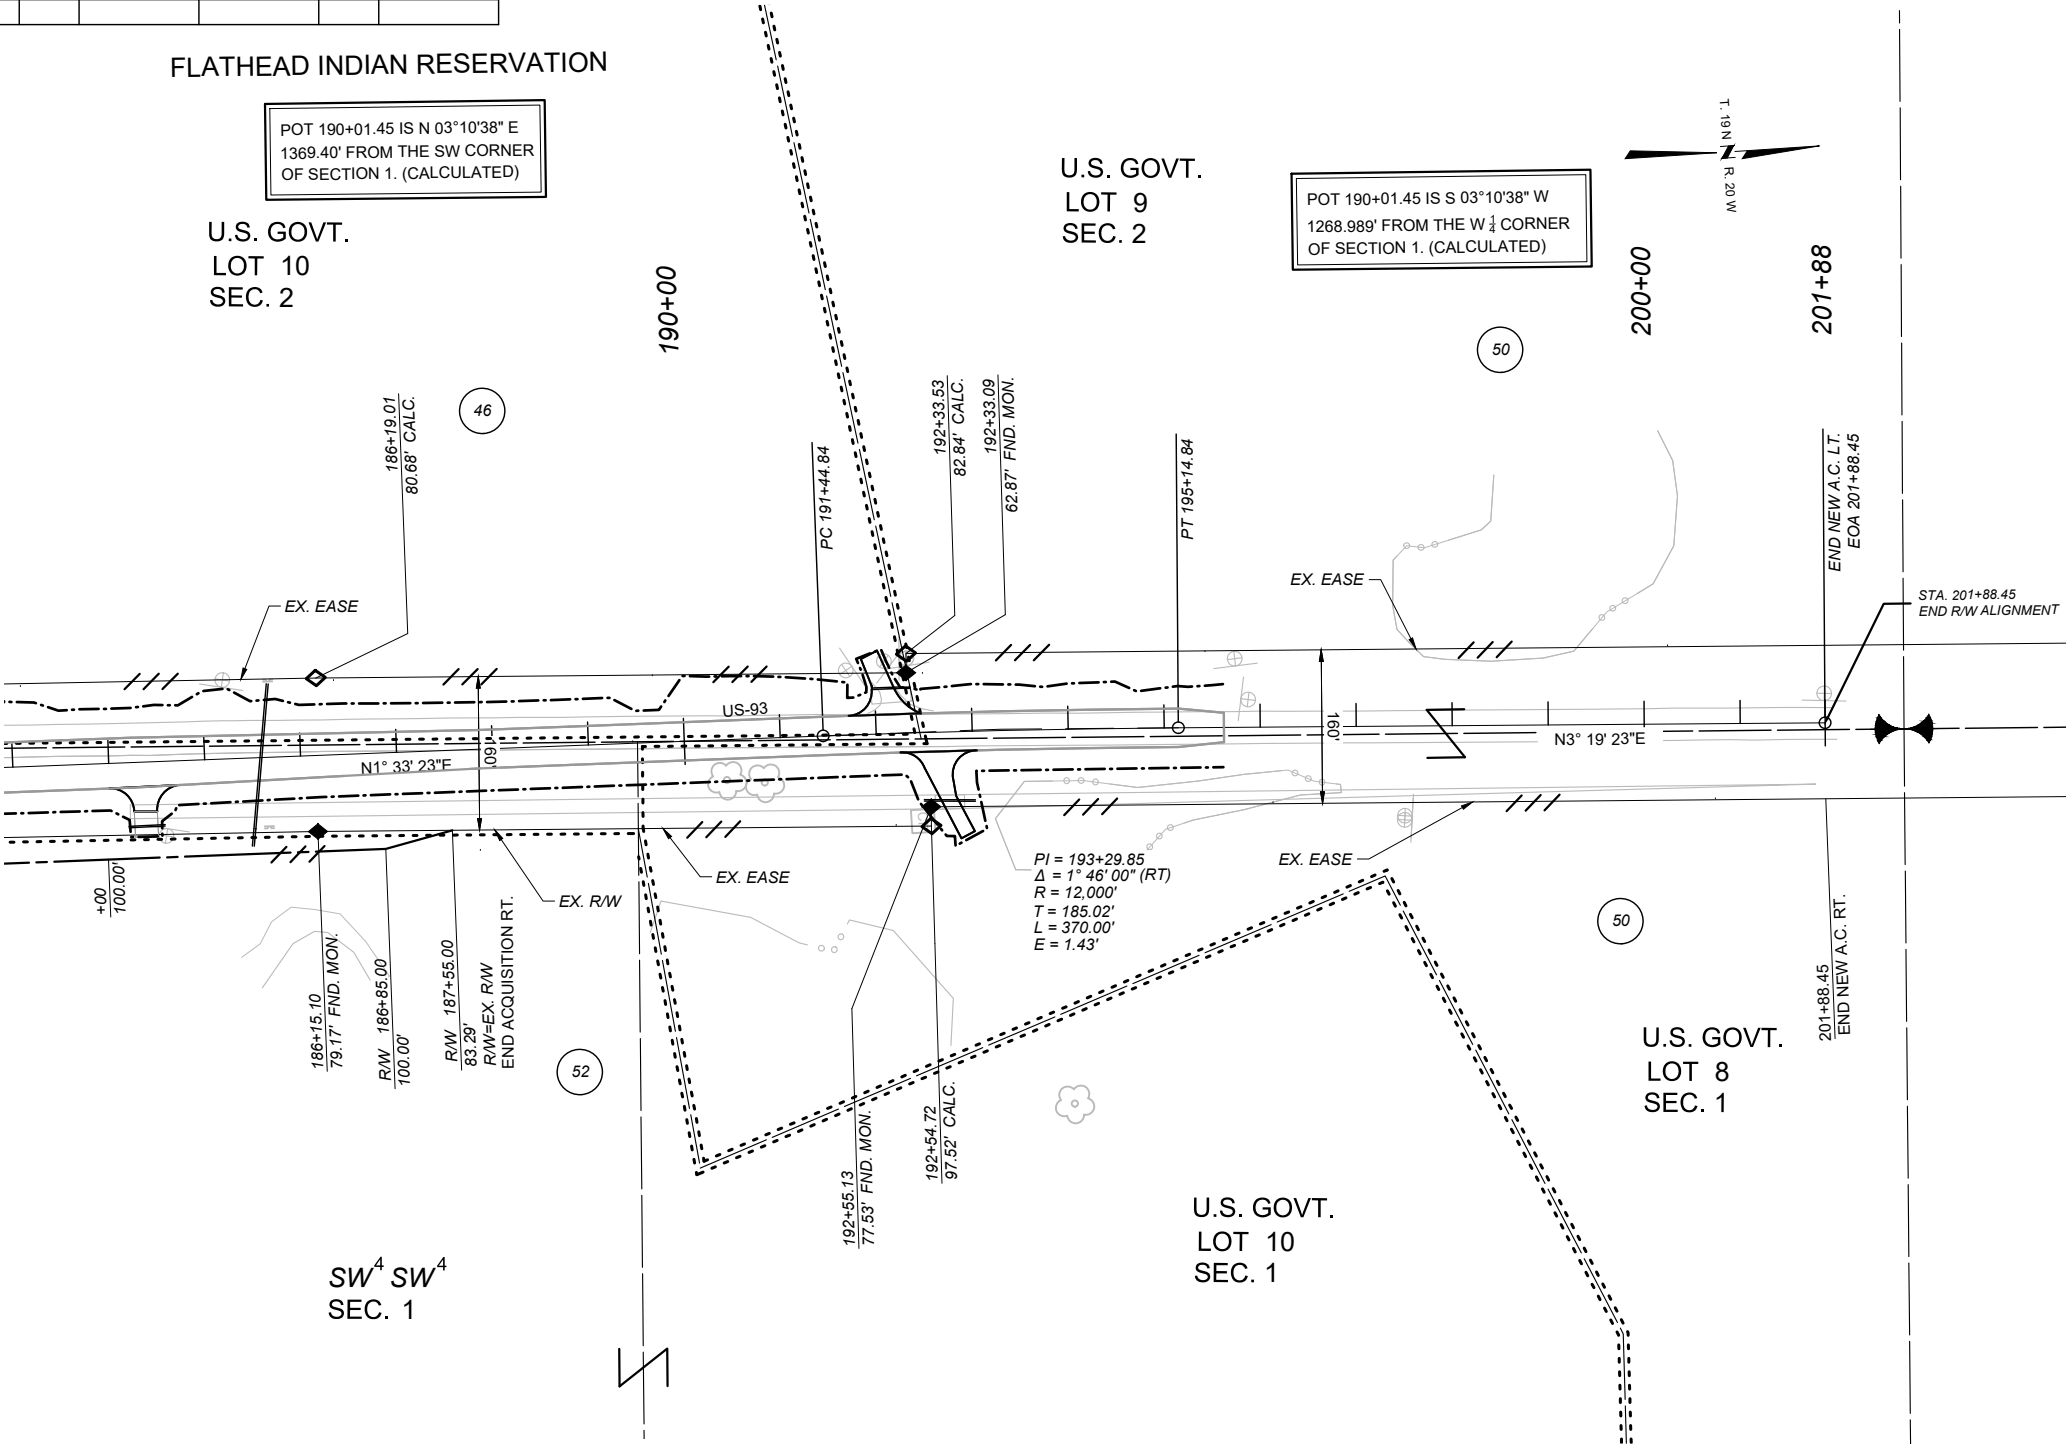

FOR EXISTING R/W RETRACEMENT, SEE
COS 7182-RT

- NOTES
1. THE PROPOSED R/W LINE WHERE A SPIRAL CURVE TRANSITION IS USED IS A CHORD RATHER THAN A CONCENTRIC CURVE.
 2. ALL STATIONS AND OFFSETS FOR R/W BREAKS ARE IN REFERENCE TO THE R/W BASELINE.



SHEET NO.
12

GRID STATE PLANE COORDINATES
THIS IS A STATE PLANE COORDINATE PROJECT. ALL DIMENSIONS, DISTANCES AND AREAS ON THIS PROJECT ARE GRID, EXCEPT FOR THE EXISTING R/W WIDTH DIMENSION, WHICH IS RECORD.
THE COMBINATION SCALE FACTOR IS 0.99928538

 RIGHT OF WAY PLAN	PROJECT NAME US 93 N - POST CREEK HILL		
	COUNTY LAKE COUNTY		
	PROJECT ID NH 5-2(207)37		
	UPN 8008-207-000		
FHWA/MDT APPROVAL: 8/7/25		8008000ROPLNZ01.DWG	
MAP REVISED:		9/10/2025 2:54 PM	