


HC2

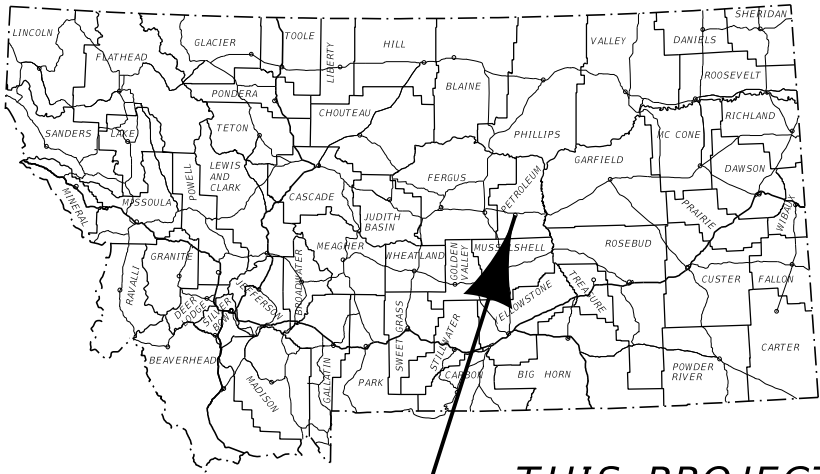

THIS PROJECT

MONTANA DEPARTMENT OF TRANSPORTATION

RIGHT OF WAY PLAN

FEDERAL AID PROJECT STPS 244-2(9)24

MAIN STREET - WINNETT

PETROLEUM COUNTY

LENGTH 0.8 MILES

STATE	RIGHT OF WAY	SHEET	TOTAL
MONTANA		NO.	SHEETS
		1	8
R/W ID.		STPS 244-2(9)24	
PROJECT NO.		8077-009-000	

MAIN STREET - WINNETT


PLAN LEGEND

PROPOSED RIGHT OF WAY LINE	---
EXISTING RIGHT OF WAY LINE	---
RAILROAD RIGHT OF WAY LINE	---
RIGHT OF WAY BASELINE	---
STK'D CENTERLINE	---
SECTION LINE	---
OWNERSHIP BOUNDARY	---
FULL ACCESS CONTROL	AC AC
LIMITED ACCESS CONTROL	///
EXISTING FULL ACCESS CONTROL	EFAC EFAC
EXISTING LIMITED ACCESS CONTROL	ELAC ELAC
PRESENT TRAVELED WAY (P.T.W.)	---
FENCE LINE	-x-x-
EXISTING GUARDRAIL	---
PROPOSED GUARDRAIL	---
GATE IN FENCE	-x-x-
CATTLE GUARD: EXIST. - PROPOSED	FOUND UNFOUND
SECTION CORNER	FOUND UNFOUND
1/4 SECTION CORNER	FOUND UNFOUND
CLOSING CORNER	FOUND UNFOUND
MEANDER CORNER	FOUND UNFOUND
CENTER OF SECTION	FOUND UNFOUND
1/16 SECTION CORNER FOUND	FOUND UNFOUND
RIGHT OF WAY MONUMENT	FOUND CALCULATED
PROPERTY CORNER PIN	FOUND
POWER POLE IN PLACE	---
TELEPHONE POLE IN PLACE	---
TELEGRAPH POLE IN PLACE	---
LIGHT POLE	---
PROPOSED CULVERT	---
EXISTING CULVERT	---
OUTLET DITCH	---
INLET DITCH	---
EXISTING DITCH	---
CHANNEL CHANGES	CH CH
DITCH BLOCK	---
RIPRAP	---
BRIDGES	---
RAILROADS	---
PARCEL NUMBERS	---
APPROACH: EXIST. - PROPOSED	---



ASSOCIATED PROJECTS
STPS 244-2(7)24 PE

RELATED PROJECTS
S 331(3)

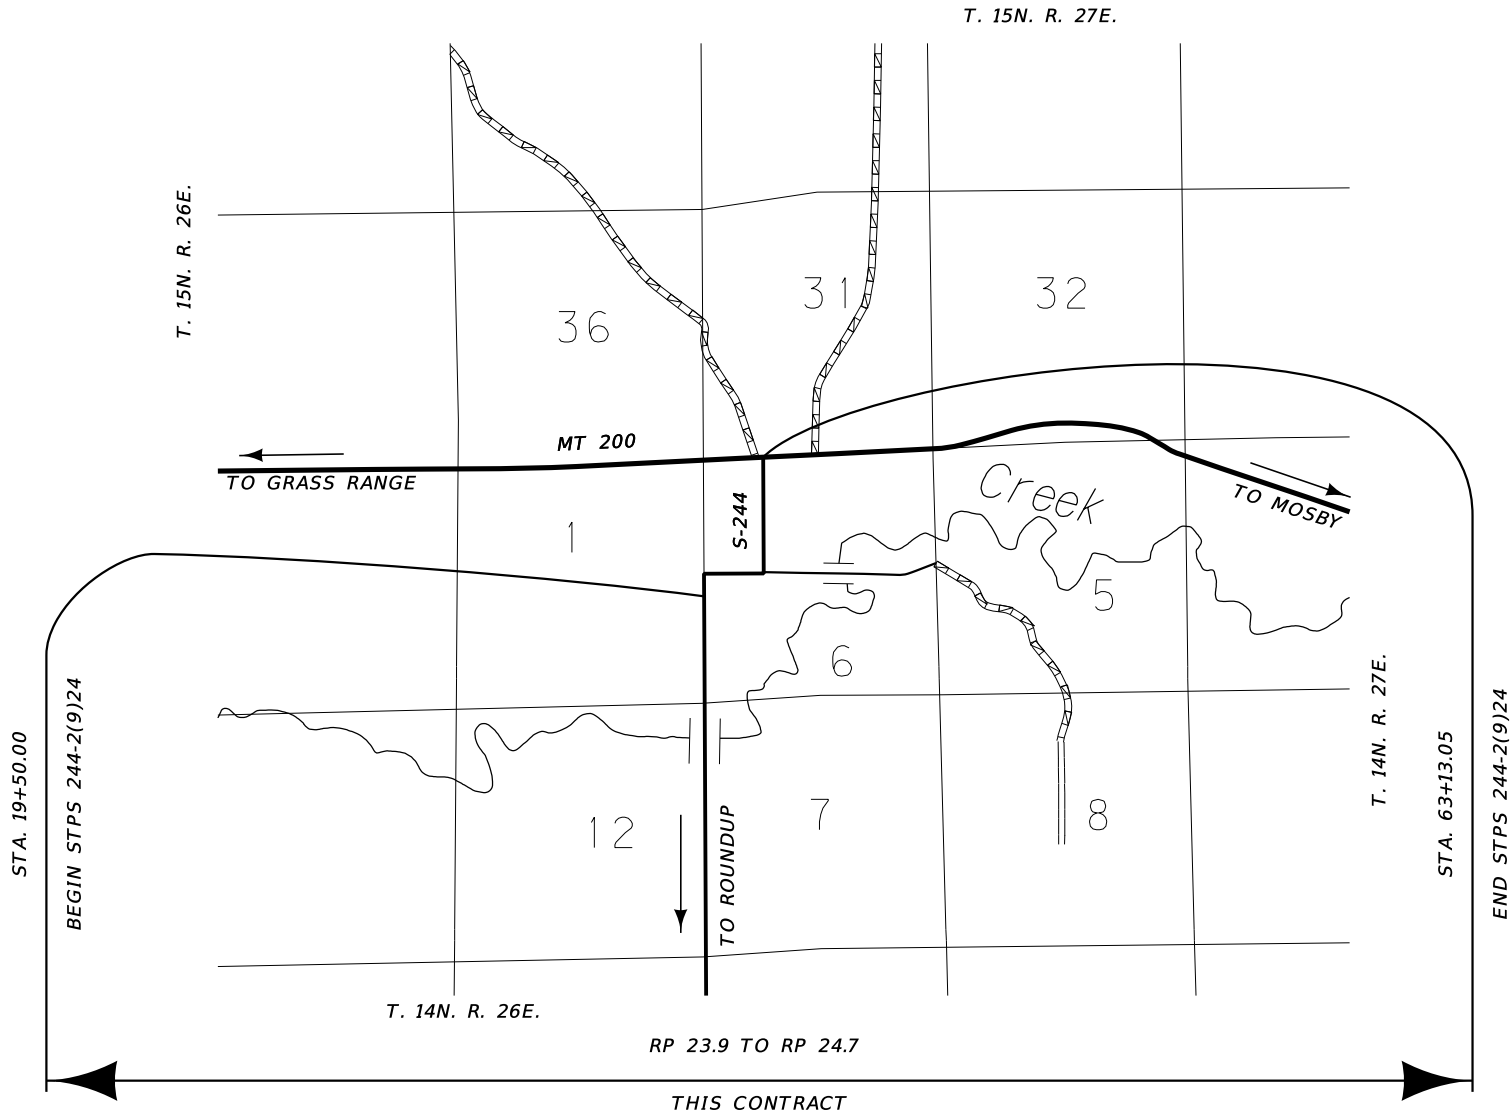

SEE SHEET NO. 2-3 FOR OWNERSHIP NAMES, ADDRESSES, AREAS, ETC.

FOR EXISTING R/W RETRACEMENT, SEE CERTIFICATE OF SURVEY 2019-1

GRID STATE PLANE COORDINATES

THIS IS A STATE PLANE COORDINATE PROJECT. ALL DIMENSIONS, DISTANCES AND AREAS ON THIS PROJECT ARE GRID, EXCEPT FOR THE EXISTING R/W WIDTH DIMENSION, WHICH IS RECORD. THE COMBINATION SCALE FACTOR IS 0.99925353

CONSTRUCTION LIMITS	MAP REVISED
CUT SECTION	---
TOE OF FILL	---
FHWA/MDT APPROVAL	
6-9-21	

3	MDTA	MONTANA DEPARTMENT OF TRANSPORTATION	C:\DGN\8077000rattl201.dgn
2			9/12/2022
1			9:13:30 AM CPS - U6385

224

OWNERSHIP									
PARCEL	NAME	ADDRESS	TOTAL AREA	GROSS R/W AREA	EX. EASE. AREA	NET AREA	CONST. PMT. AREA	EASEMENT AREA	SHEET NO.
1	VINCENT MURNION	PO BOX 146, WINNETT, MT 59087	160+ AC	0.51 AC		0.51 AC			4, 5
2	TRAVIS J & SHAUNA L CLARK	PO BOX 64, STANFORD, MT 59479		OWNER NOTIFICATION ONLY					4
3	JOHN R HUGHES III	3065 WINNETT RD, ROUNDUP, MT 59072		OWNER NOTIFICATION ONLY					4
4	DANIEL WAYNE JOHNSON	671 TEPEE TRL, BILLINGS, MT 59105	6,534 SF	707 SF		707 SF	275 SF		4
5	TOM & KAREN BROWNING	PO BOX 96, WINNETT, MT 59087	13,068 SF	1,394 SF		1,394 SF	819 SF		4
6	GARY L & LINDA L GERSHMEL	PO BOX 104, WINNETT, MT 59087	20,996 SF	3,473 SF		3,473 SF	1,608 SF		5
7	LUANN M KNOTSON	PO BOX 21, WINNETT, MT 59087	20,996 SF				788 SF		5
8	DESTRY H HARRIS & ELIZABETH M HOVERSON	1881 OLD STAGE RD, MOSBY, MT 59058	41,992 SF				1,450 SF		5
9	RONALD H & LURENE A OLSON	PO BOX 166, WINNETT, MT 59087	13,983 SF				75 SF		5
10	ROMAN CATHOLIC BISHOP OF GREAT FALLS, MONTANA	503 MAIN ST, ROUNDUP, MT 59072		FOR NEGOTIATIONS ONLY					5
11	RONALD A & SYLVIA C ST. PIERRE	PO BOX 7, WINNETT, MT 59087		OWNER NOTIFICATION ONLY					5
12	TOWN OF WINNETT, MONTANA, A MUNICIPAL CORPORATION	GENERAL DELIVERY, WINNETT, MT 59087		OWNER NOTIFICATION ONLY					5
13	STANLEY GILBERT GIES	C/O EMILY OLSON, WINNETT, MT 59087		OWNER NOTIFICATION ONLY					5
14	WILLIAM A TROUTWINE	PO BOX 17, WINNETT, MT 59087		OWNER NOTIFICATION ONLY					5
15	DORIS M MORTON	PO BOX 102, WINNETT, MT 59087		OWNER NOTIFICATION ONLY					5
16	GARY L & LINDA L GERSHMEL	PO BOX 104, WINNETT, MT 59087		OWNER NOTIFICATION ONLY					5
17	DAVID HENRY	PO BOX 1011, FREEDOM, CA 95019		FOR NEGOTIATIONS ONLY					5
18	ELLEN C WOOD	PO BOX 34, WINNETT, MT 59087	10,498 SF				141 SF		5
19	KEITH MONTE & DIANA J BISHOP MONTE	PO BOX 59, WINNETT, MT 59087		OWNER NOTIFICATION ONLY					5
20	KYRA DEE EICKHOFF	PO BOX 38, WINNETT, MT 59087		FOR NEGOTIATIONS ONLY					5
21	TRAVIS M WITTMAN	PO BOX 742, TIOGA, ND 58852		OWNER NOTIFICATION ONLY					5
22	PALADIN POSTAL SERVICES LLC	1303 RIVENDELL CT, POLSON, MT 59860		FOR NEGOTIATIONS ONLY					5
23	LEONARD & KYRA D EICKHOFF	PO BOX 38, WINNETT, MT 59087	31,537 SF				240 SF		5, 8
24	LEE T MYERS	PO BOX 597, RAINIER, WA 98576	3,485 SF				126 SF		5, 8
25	TARA L MURNION	PO BOX 13, WINNETT, MT 59087	10,498 SF				378 SF		5, 8
26	MID RIVERS TELEPHONE COOP INC	PO BOX 280, CIRCLE, MT 59215		OWNER NOTIFICATION ONLY					5, 8
27	GS OIL INC	PO BOX 149, ROY, MT 59471		FOR NEGOTIATIONS ONLY					5, 6
28	JANICE M BURNS	PO BOX 72, EMIGRANT, MT 59207		OWNER NOTIFICATION ONLY					5
29	TRUMAN & CAROL ROGERS	2918 LYNN AVE, BILLINGS, MT 59102		OWNER NOTIFICATION ONLY					5, 6
30	RONALD & LURENE OLSON	PO BOX 166, WINNETT, MT 59087		FOR NEGOTIATIONS ONLY					6

CONSTRUCTION LIMITS

CUT SECTION

TOE OF FILL

TOP OF CUT

MAP REVISED 09-08-21

FHWA/MDT APPROVAL 6-9-21

- NOTES:
1. THE PROPOSED R/W LINE WHERE A SPIRAL CURVE TRANSITION IS USED IS A CHORD RATHER THAN A CONCENTRIC CURVE.
 2. ALL STATIONS AND OFFSETS FOR R/W BREAKS ARE IN REFERENCE TO THE R/W BASELINE.

FOR EXISTING R/W RETRACEMENT, SEE
CERTIFICATE OF SURVEY 2019-1

GRID STATE PLANE COORDINATES

THIS IS A STATE PLANE COORDINATE PROJECT. ALL DIMENSIONS, DISTANCES AND AREAS ON THIS PROJECT ARE GRID, EXCEPT FOR THE EXISTING R/W WIDTH DIMENSION, WHICH IS RECORD.
THE COMBINATION SCALE FACTOR IS 0.99925353

STATE	RIGHT OF WAY	SHEET	TOTAL
MONTANA		NO.	SHEETS
		2	8
R/W ID.		STPS 244-2(9)24	
PROJECT NO.		8077-009-000	

MAIN STREET - WINNETT

RIGHT-OF-WAY COORDINATE ASCII FILES

R/W BREAK COORDS: 8077000R0BRKZ01.TXT
R/W BASELINE COORDS: 8077000R0BASZ01.TXT

ALL FILES ARE LOCATED ON THE CADD SERVER
IN THE R0 DIRECTORY, UNDER PROJECT: 8077000

[illegible]

STATE	RIGHT OF WAY	SHEET	TOTAL
MONTANA		NO.	SHEETS
		3	8
R/W ID.		STPS 244-2(9)24	
PROJECT NO.		8077-009-000	

MAIN STREET - WINNETT

* EASEMENT TO BE ACQUIRED IN THE NAME OF TOWN OF WINNETT.

CONSTRUCTION LIMITS		MAP REVISED <u>09-08-21</u>	
CUT SECTION 			
TOE OF FILL 		FHWA/MDT APPROVAL <u>6-9-21</u>	
3	 MONTANA DEPARTMENT OF TRANSPORTATION	C:\DGN\8077000\roownz01.dgn	
2		9/12/2022	
1		9:13:55 AM CPS - U6385	

FOR EXISTING R/W RETRACEMENT, SEE
CERTIFICATE OF SURVEY 2019-1

GRID STATE PLANE COORDINATES

THIS IS A STATE PLANE COORDINATE PROJECT. ALL
DIMENSIONS, DISTANCES AND AREAS ON THIS PROJECT
ARE GRID, EXCEPT FOR THE EXISTING R/W WIDTH
DIMENSION, WHICH IS RECORD.
THE COMBINATION SCALE FACTOR IS 0.99925353

NOTES:

1. THE PROPOSED R/W LINE WHERE A SPIRAL CURVE TRANSITION IS USED IS A CHORD RATHER THAN A CONCENTRIC CURVE.
2. ALL STATIONS AND OFFSETS FOR R/W BREAKS ARE IN REFERENCE TO THE R/W BASELINE.

MONTANA DEPARTMENT OF TRANSPORTATION
RIGHT OF WAY PLAN
PETROLEUM COUNTY


STATE	RIGHT OF WAY	SHEET	TOTAL
		NO.	SHEETS
MONTANA		5	8
R/W ID.		STPS 244-2(9)24	
PROJECT NO.		8077-009-000	

MAIN STREET - WINNETT

SEE SHEET NO. 2 FOR OWNERSHIP NAMES, ADDRESSES, AREAS, ETC.



SEE SHEET 6

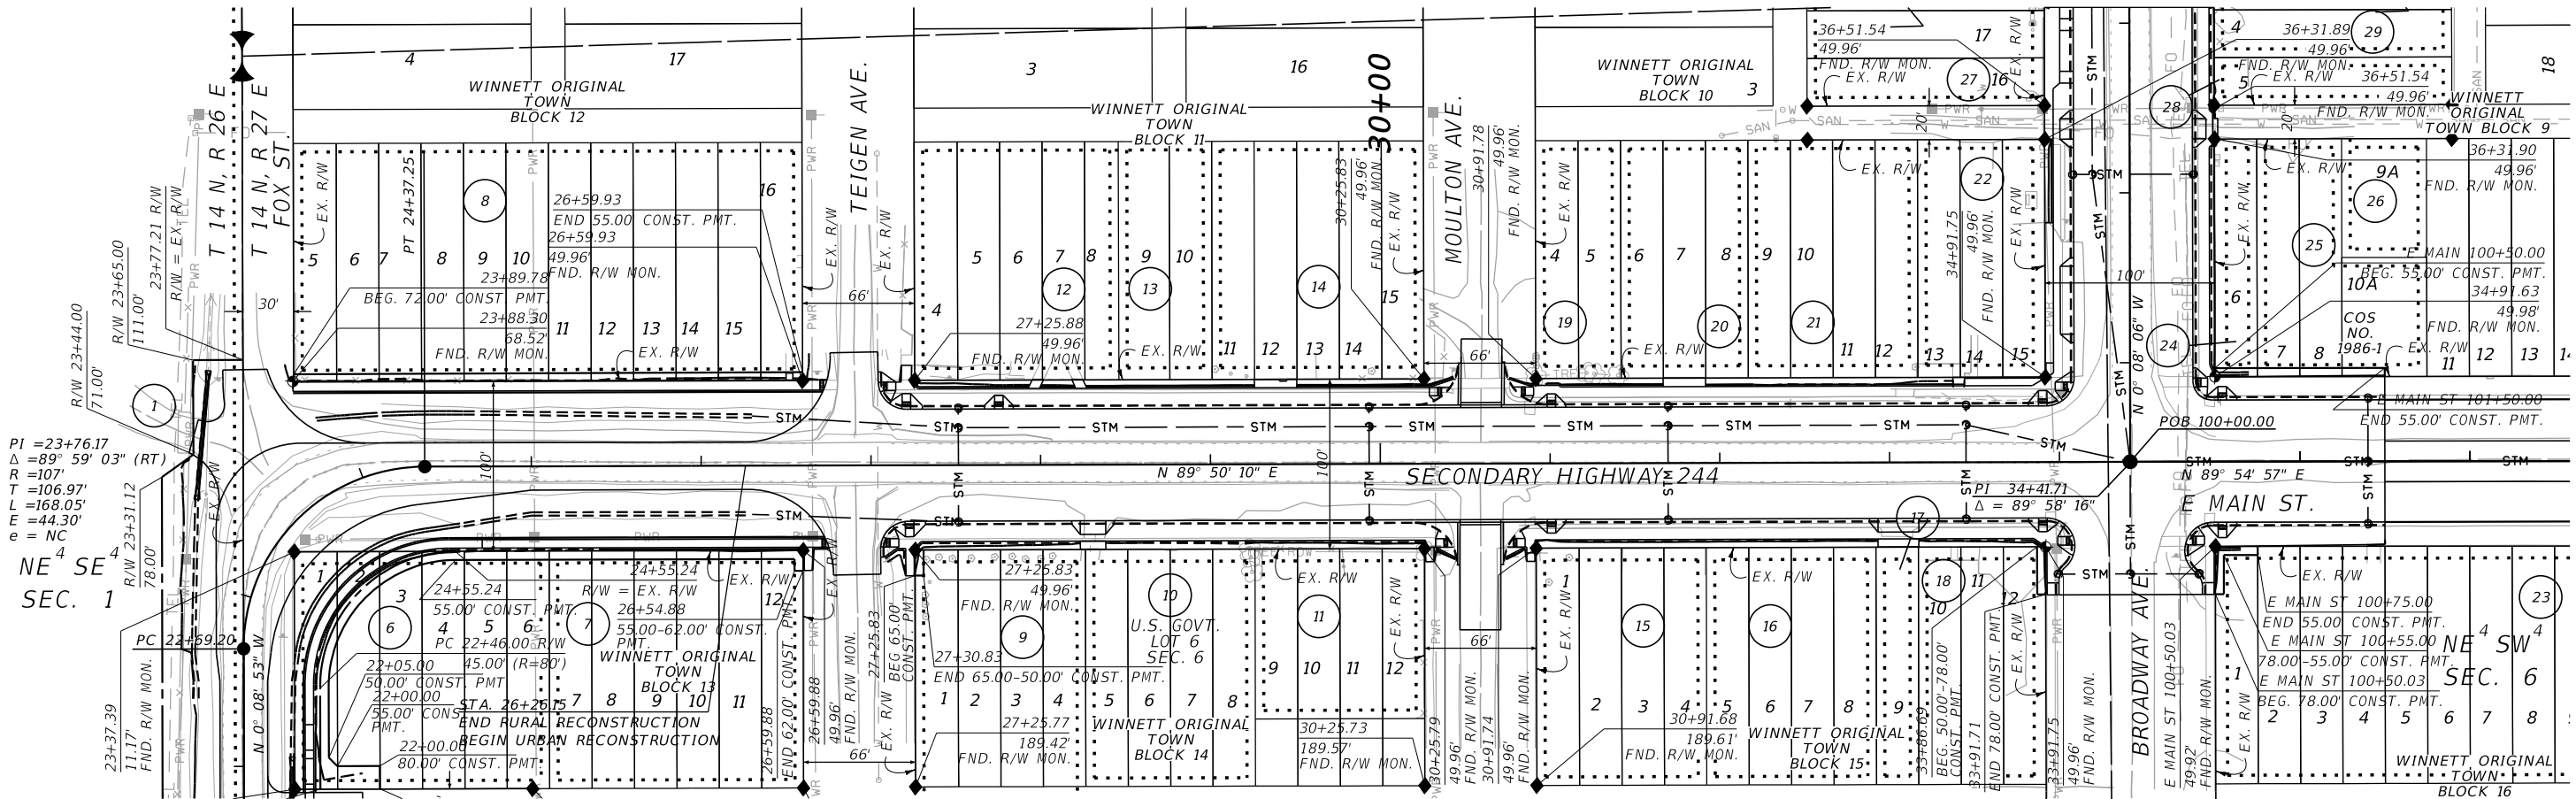

SEE SHEET 8

SEE SHEET 4

PT 24+37.25 IS S 23° 59' 58" E
264.54' FROM THE W 1/4 CORNER
OF SECTION 6. (FND 3.25" AL. CAP)

PROPOSED RIGHT-OF-WAY BETWEEN STATIONS 22+46.00
AND 22+55.24 IS NOT PARALLEL TO THE PROJECT
CENTERLINE. CURVE DATA FOR THE RIGHT-OF-WAY
LINE IS SHOWN BELOW.

PI = 23+48.56
Δ = 90° 09' 36" (RT)
R = 80'
T = 80.22'
L = 125.89'
E = 33.30'

FOR EXISTING R/W RETRACEMENT, SEE
CERTIFICATE OF SURVEY 2019-1

GRID STATE PLANE COORDINATES

THIS IS A STATE PLANE COORDINATE PROJECT. ALL
DIMENSIONS, DISTANCES AND AREAS ON THIS PROJECT
ARE GRID, EXCEPT FOR THE EXISTING R/W WIDTH
DIMENSION, WHICH IS RECORD.
THE COMBINATION SCALE FACTOR IS 0.99925353

NOTES:

1. THE PROPOSED R/W LINE WHERE A SPIRAL
CURVE TRANSITION IS USED IS A CHORD
RATHER THAN A CONCENTRIC CURVE.
2. ALL STATIONS AND OFFSETS FOR R/W BREAKS
ARE IN REFERENCE TO THE R/W BASELINE.

CONSTRUCTION LIMITS

CUT SECTION
TOE OF FILL

MAP REVISED

FHWA/MDT APPROVAL
6-9-21

3
2
1

MONTANA DEPARTMENT
OF TRANSPORTATION

C:\DGN\8077000\rop\Inz01.dgn
9/12/2022
9:14:18 AM CPS - U6385

MONTANA DEPARTMENT OF TRANSPORTATION

RIGHT OF WAY PLAN

PETROLEUM COUNTY

SCALE 1"=50'
0 50' 100' 150'

