

STATE	RIGHT OF WAY	SHEET	TOTAL
MONTANA		NO.	SHEETS
		1	12
R/W ID.		NH 1-10(81)612	
PROJECT NO.		8167-081-000	

US 2-POPLAR

RIGHT OF WAY PLAN

FEDERAL AID PROJECT NH 1-10(81)612

US 2-POPLAR

ROOSEVELT COUNTY

THIS PROJECT

PLAN LEGEND

PROPOSED RIGHT OF WAY LINE
EXISTING RIGHT OF WAY LINE
RAILROAD RIGHT OF WAY LINE
RIGHT OF WAY BASELINE
STK'D CENTERLINE
SECTION LINE
OWNERSHIP BOUNDARY
FULL ACCESS CONTROL
LIMITED ACCESS CONTROL
EXISTING FULL ACCESS CONTROL
EXISTING LIMITED ACCESS CONTROL
PRESENT TRAVELED WAY (P.T.W.)
FENCE LINE
EXISTING GUARDRAIL
PROPOSED GUARDRAIL
GATE IN FENCE
CATTLE GUARD: EXIST. - PROPOSED
SECTION CORNER
¼ SECTION CORNER
CLOSING CORNER
MEANDER CORNER
CENTER OF SECTION
1/16 SECTION CORNER FOUND
RIGHT OF WAY MONUMENT
PROPERTY CORNER PIN
POWER POLE IN PLACE
TELEPHONE POLE IN PLACE
TELEGRAPH POLE IN PLACE
LIGHT POLE
PROPOSED CULVERT
EXISTING CULVERT
OUTLET DITCH
INLET DITCH
EXISTING DITCH
CHANNEL CHANGES
DITCH BLOCK
RIPRAP
BRIDGES
RAILROADS
PARCEL NUMBERS
APPROACH: EXIST.- PROPOSED

FOU
FOU

②

ASSOCIATED PROJECTS
NH 1-10(75)612 P.E.

RELATED PROJECTS

F 84(26)
F 240(11)
FAP 84-E

STA. 1135+82.80
ON F 84(26) (ENGLISH) =
STA. 1135+82.80
BEG. NH 1-10(75)612 (ENGLISH)

RP 611.5 TO RP 613.2
THIS CONTRACT

STA. 1226+67.00	END NH 1-10(75)612 (ENGLISH) =
STA. 86+11.60	ON F 240(12) (ENGLISH)

FOR EXISTING R/W RETRACEMENT, SEE
CERTIFICATE OF SURVEY 410428.

GRID STATE PLANE COORDINATES
THIS IS A STATE PLANE COORDINATE PROJECT. ALL
DIMENSIONS, DISTANCES AND AREAS ON THIS PROJECT
ARE GRID, EXCEPT FOR THE EXISTING R/W WIDTH
DIMENSION, WHICH IS RECORD.
THE COMBINATION SCALE FACTOR IS 0.99948588.

CONSTRUCTION LIMITS
CUT SECTION TOP OF CUT
TRANSITION
TOE OF FILL
BACKSLOPE LIMITS
INCLUDE ROUNDING

MAP REVISED .

FHWA/MDT APPROVAL 3-27-17

C:\DGN\8167000rott1z01.dgn

8/21/2017

12:35:14 PM

CPS - U0034

MDT ★ MONTANA DEPARTMENT
OF TRANSPORTATION

OWNERSHIP											
PARCEL	NAME	ADDRESS	TOTAL AREA	GROSS R/W AREA	EX. EASE. AREA	NET AREA	REMAINDER		CONST. PMT. AREA	EASEMENT AREA	SHEET NO.
							LEFT	RIGHT			
1	UNITED STATES OF AMERICA	400 2ND AVE SOUTH, WOLF POINT, MT 59201	OWNER NOTIFICATION ONLY								4
2	POPLAR PUBLIC SCHOOL DISTRICT 9	P.O. BOX 458, POPLAR, MT 59255	24,182 SF						150 SF		4-5
3	POPLAR PUBLIC SCHOOL DISTRICT 9 & 9B, AKA SCHOOL DISTRICT NO. 9	P.O. BOX 458, POPLAR, MT 59255	336,414 SF						931 SF		4-5, 11
4	UNITED STATES OF AMERICA IN TRUST FOR JOSEPH P. CULBERTSON, 206-5212	P.O. BOX 331, POPLAR, MT 59255	FOR NEGOTIATIONS ONLY								5
5	UNITED STATES OF AMERICA IN TRUST FOR SHIRLEY A. PEASE, ETAL, 206-5082		FOR NEGOTIATIONS ONLY								5
6	UNITED STATES OF AMERICA IN TRUST FOR LILLIAN SUMMERS, 206-5317	P.O. BOX 1004, POPLAR, MT 59255	FOR NEGOTIATIONS ONLY								5
7	WARREN R. CORNE AND DIANE M. CORNE	P.O. BOX 987, POPLAR, MT 59255	9,040 SF						85 SF		5
8	POPLAR PUBLIC SCHOOL DISTRICT 9 & 9B	P.O. BOX 458, POPLAR, MT 59255	FOR NEGOTIATIONS ONLY								5
9	POPLAR PUBLIC SCHOOL DISTRICT 9 & 9B	P.O. BOX 458, POPLAR, MT 59255	OWNER NOTIFICATION ONLY								5
10	CEO RENTALS, LLC	P.O. BOX 4, POPLAR, MT 59255	FOR NEGOTIATIONS ONLY								5
11	FIRST BAPTIST CHURCH	P.O. BOX 1135, POPLAR, MT 59255	14,000 SF						65 SF		5
12	PEARL FRANTZICK, AS TRUSTEE OF THE PEARL FRANTZICK REVOCABLE TRUST DATED FEB. 19, 2002	P.O. BOX 1076, POPLAR, MT 59255	FOR NEGOTIATIONS ONLY								5
13	TOM ATKINSON AND GEORGIA ATKINSON	P.O. BOX 701, POPLAR, MT 59255	7,000 SF						65 SF		5
14	MERTICE MAROTTEK, AKA MERTICE M. MAROTTEK	P.O. BOX 692, POPLAR, MT 59255	6,440 SF						65 SF		5
15	UNITED STATES OF AMERICA IN TRUST FOR GEORGIA ATKINSON, 206-5200	P.O. BOX 253, POPLAR, MT 59255	7,560 SF						65 SF		5
16	DAVID KOHL	P.O. BOX 324, POPLAR, MT 59255	8,902 SF						33 SF		5, 11
17	TOMMY J. ATKINSON	P.O. BOX 701, POPLAR, MT 59255	13,258 SF						62 SF		5, 11
18	AGLAND COOPERATIVE, A MONTANA CORPORATION	300 US HIGHWAY 2, WOLF POINT, MT 59201	FOR NEGOTIATIONS ONLY								5, 11
19	FROSTEEES, L.L.C., A MONTANA CORPORATION	P.O. BOX 108, POPLAR, MT 59255	20,258 SF						58 SF		5, 11
20	GREGORY AND GEORGIE GOURNEAU	P.O. BOX 772, POPLAR, MT 59255	OWNER NOTIFICATION ONLY								5
21	LONNIE D. COOPER, AKA LONNIE COOPER	P.O. BOX 1294, POPLAR, MT 59255	FOR NEGOTIATIONS ONLY								5-6
22	CURRY KIRN	P.O. BOX 837, POPLAR, MT 59255	FOR NEGOTIATIONS ONLY								6
23	TOMMY J. ATKINSON AND GEORGIA J. ATKINSON	P.O. BOX 701, POPLAR, MT 59255	FOR NEGOTIATIONS ONLY								6, 12
24	JOHN MORALES, JR.	P.O. BOX 876, POPLAR, MT 59255	13,258 SF						159 SF		6, 12
25	GEORGIA ATKINSON	P.O. BOX 183, POPLAR, MT 59255	2,000 SF						8 SF		6, 12
26	CHANTE WASHTA, INC.	P.O. BOX 293, POPLAR, MT 59255	32,634 SF						192 SF		6, 12
27	THE SOLE CORPORATION OF THE ROMAN CATHOLIC BISHOP	P.O. BOX 187, POPLAR, MT 59255	96,785 SF	88 SF *		88 SF *	96,697 SF		268 SF		6, 12

STATE	RIGHT OF WAY	SHEET	TOTAL
MONTANA		NO.	SHEETS
		2	12
R/W ID.	NH 1-10(81)612		
PROJECT NO.	8167-081-000		

US 2-POPLAR

RIGHT-OF-WAY COORDINATE ASCII FILES

R/W BREAK COORDS: 8167000ROBRKZ01.TXT
R/W BASELINE COORDS: 8167000ROBASZ01.TXT
8167000ROBASZ02.TXT

ALL FILES ARE LOCATED ON THE CADD SERVER
IN THE RO DIRECTORY, UNDER PROJECT: 8167000

* TO BE ACQUIRED AS EASEMENT IN THE NAME OF
MONTANA DEPARTMENT OF TRANSPORTATION

CONSTRUCTION LIMITS		MAP REVISED 8-15-17	
CUT SECTION			
TRANSITION			
TOE OF FILL			
BACKSLOPE LIMITS INCLUDE ROUNDING		FHWA/MDT APPROVAL 3-27-17	
3		C:\DGN\8167000\roownz01.dgn	
2		8/21/2017	
1		12:35:20 PM CPS - U0034	

FOR EXISTING R/W RETRACEMENT, SEE
CERTIFICATE OF SURVEY 410428.

GRID STATE PLANE COORDINATES

THIS IS A STATE PLANE COORDINATE PROJECT. ALL
DIMENSIONS, DISTANCES AND AREAS ON THIS PROJECT
ARE GRID, EXCEPT FOR THE EXISTING R/W WIDTH
DIMENSION, WHICH IS RECORD.
THE COMBINATION SCALE FACTOR IS 0.99948588.

NOTES:

1. THE PROPOSED R/W LINE WHERE A SPIRAL CURVE TRANSITION IS USED IS A CHORD RATHER THAN A CONCENTRIC CURVE.
2. ALL STATIONS AND OFFSETS FOR R/W BREAKS ARE IN REFERENCE TO THE R/W BASELINE.

MONTANA DEPARTMENT OF TRANSPORTATION

RIGHT OF WAY PLAN


ROOSEVELT COUNTY

[illegible]

STATE	RIGHT OF WAY	SHEET	TOTAL
MONTANA		NO.	SHEETS
		3	12
R/W ID.		NH 1-10(81)612	
PROJECT NO.		8167-081-000	

US 2-POPLAR

* TO BE ACQUIRED AS EASEMENT IN THE NAME OF
MONTANA DEPARTMENT OF TRANSPORTATION

 CONSTRUCTION LIMITS CUT SECTION  TRANSITION  TOE OF FILL  BACKSLOPE LIMITS INCLUDE ROUNDING		MAP REVISED 8-15-17 FHWA / MDT APPROVAL 3-27-17	
3	 MONTANA DEPARTMENT OF TRANSPORTATION	C:\DGN\8167000\roownw01.dgn 8/21/2017 12:35:22 PM CPS - U0034	
2			
1			

FOR EXISTING R/W RETRACEMENT, SEE
CERTIFICATE OF SURVEY 410428.

GRID STATE PLANE COORDINATES

THIS IS A STATE PLANE COORDINATE PROJECT. ALL
DIMENSIONS, DISTANCES AND AREAS ON THIS PROJECT
ARE GRID, EXCEPT FOR THE EXISTING R/W WIDTH
DIMENSION, WHICH IS RECORD.
THE COMBINATION SCALE FACTOR IS 0.99948588.

NOTES:


1. THE PROPOSED R/W LINE WHERE A SPIRAL CURVE TRANSITION IS USED IS A CHORD RATHER THAN A CONCENTRIC CURVE.
2. ALL STATIONS AND OFFSETS FOR R/W BREAKS ARE IN REFERENCE TO THE R/W BASELINE.

MONTANA DEPARTMENT OF TRANSPORTATION
RIGHT OF WAY PLAN
ROOSEVELT COUNTY

STATE	RIGHT OF WAY	SHEET	TOTAL
MONTANA		NO.	SHEETS
		4	12
R/W ID.	NH 1-10(81)612		
PROJECT NO.	8167-081-000		

SEE SHEET NO. 2 FOR OWNERSHIP NAMES, ADDRESSES, AREAS, ETC.

US 2-POPLAR

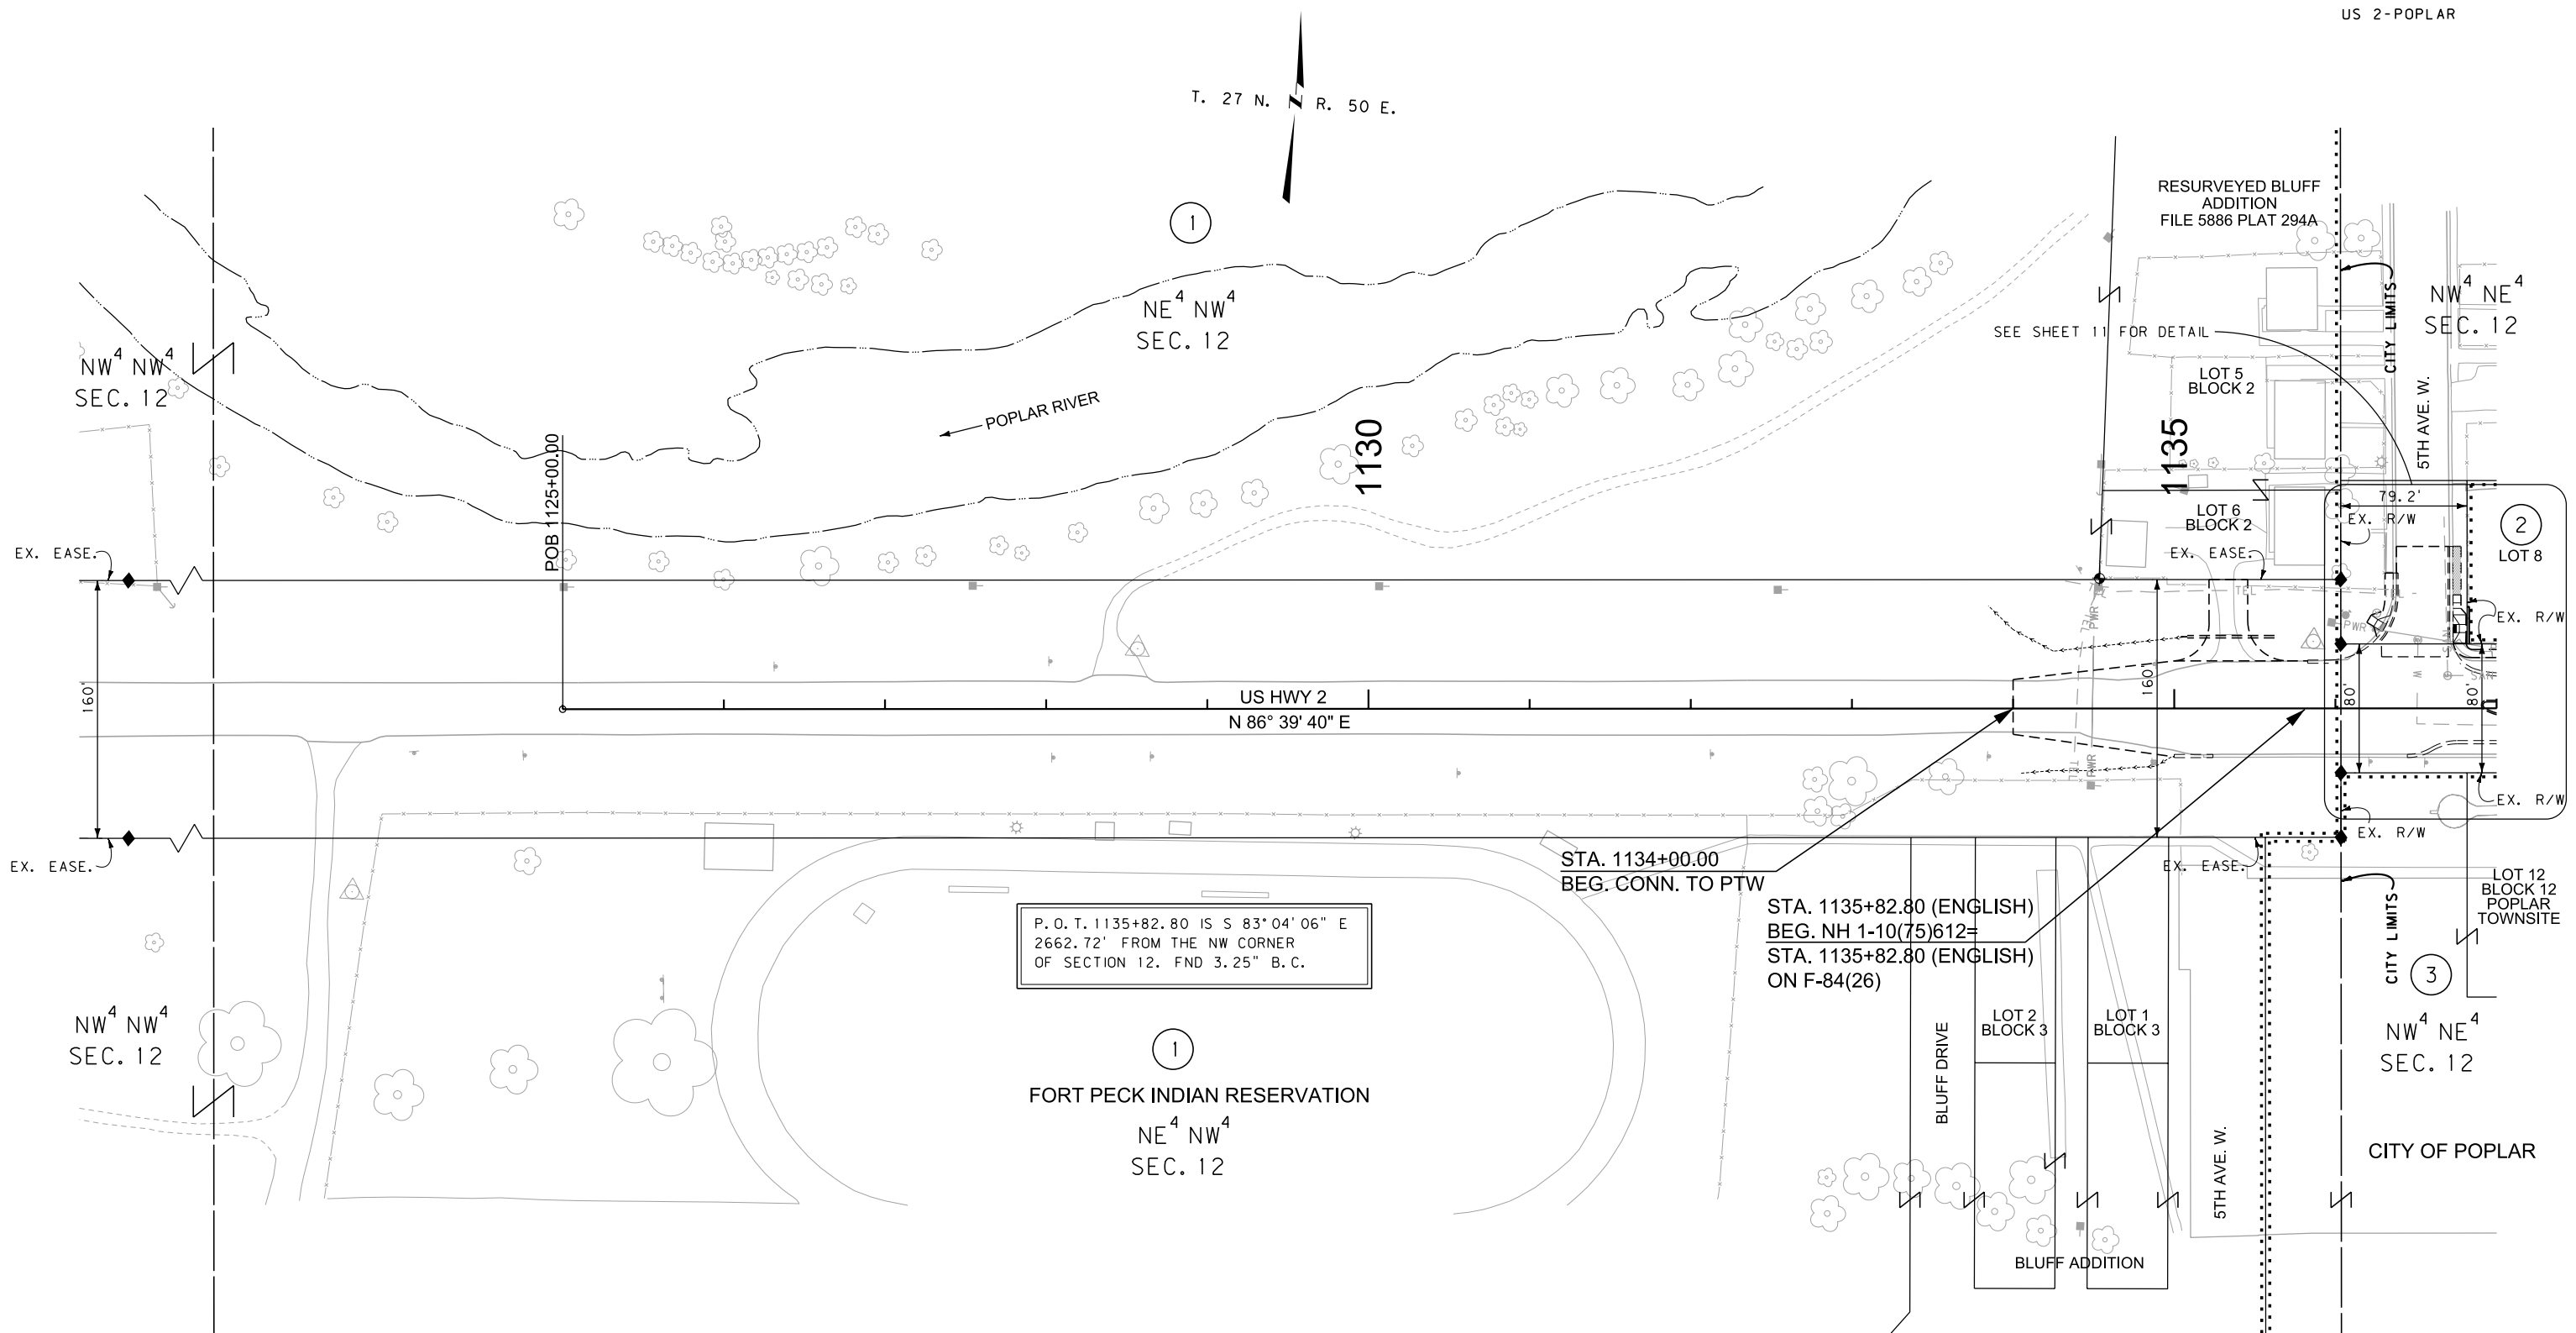

CONSTRUCTION LIMITS CUT SECTION <u>TOP OF CUT</u> TRANSITION <u>-----</u> TOE OF FILL <u>~~~~~</u> BACKSLOPE LIMITS INCLUDE ROUNDING		MAP REVISED _____ FHWA/MDT APPROVAL <u>3-27-17</u>	C:\DGN\8167000\toplnz01.dgn 8/21/2017 12:35:33 PM CPS - U003
3	MDT MONTANA DEPARTMENT OF TRANSPORTATION		
2			

NOTES:

1. THE PROPOSED R/W LINE WHERE A SPIRAL CURVE TRANSITION IS USED IS A CHORD RATHER THAN A CONCENTRIC CURVE.
2. ALL STATIONS AND OFFSETS FOR R/W BREAKS ARE IN REFERENCE TO THE R/W BASELINE.


FOR EXISTING R/W RETRACEMENT, SEE
CERTIFICATE OF SURVEY 410428.

GRID STATE PLANE COORDINATES

THIS IS A STATE PLANE COORDINATE PROJECT. ALL
DIMENSIONS, DISTANCES AND AREAS ON THIS PROJECT
ARE GRID, EXCEPT FOR THE EXISTING R/W WIDTH
DIMENSION, WHICH IS RECORD.
THE COMBINATION SCALE FACTOR IS 0.99948588.

MONTANA DEPARTMENT OF TRANSPORTATION

RIGHT OF WAY PLAN
ROOSEVELT COUNTY

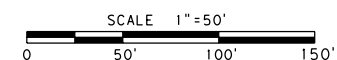


STATE	RIGHT OF WAY	SHEET	TOTAL
		NO.	SHEETS
MONTANA		5	12
R/W ID.		NH 1-10(81)612	
PROJECT NO.		8167-081-000	

SEE SHEET NO. 2 FOR OWNERSHIP NAMES, ADDRESSES, AREAS, ETC.

US 2-POPLAR

T. 27 N. R. 50 E.

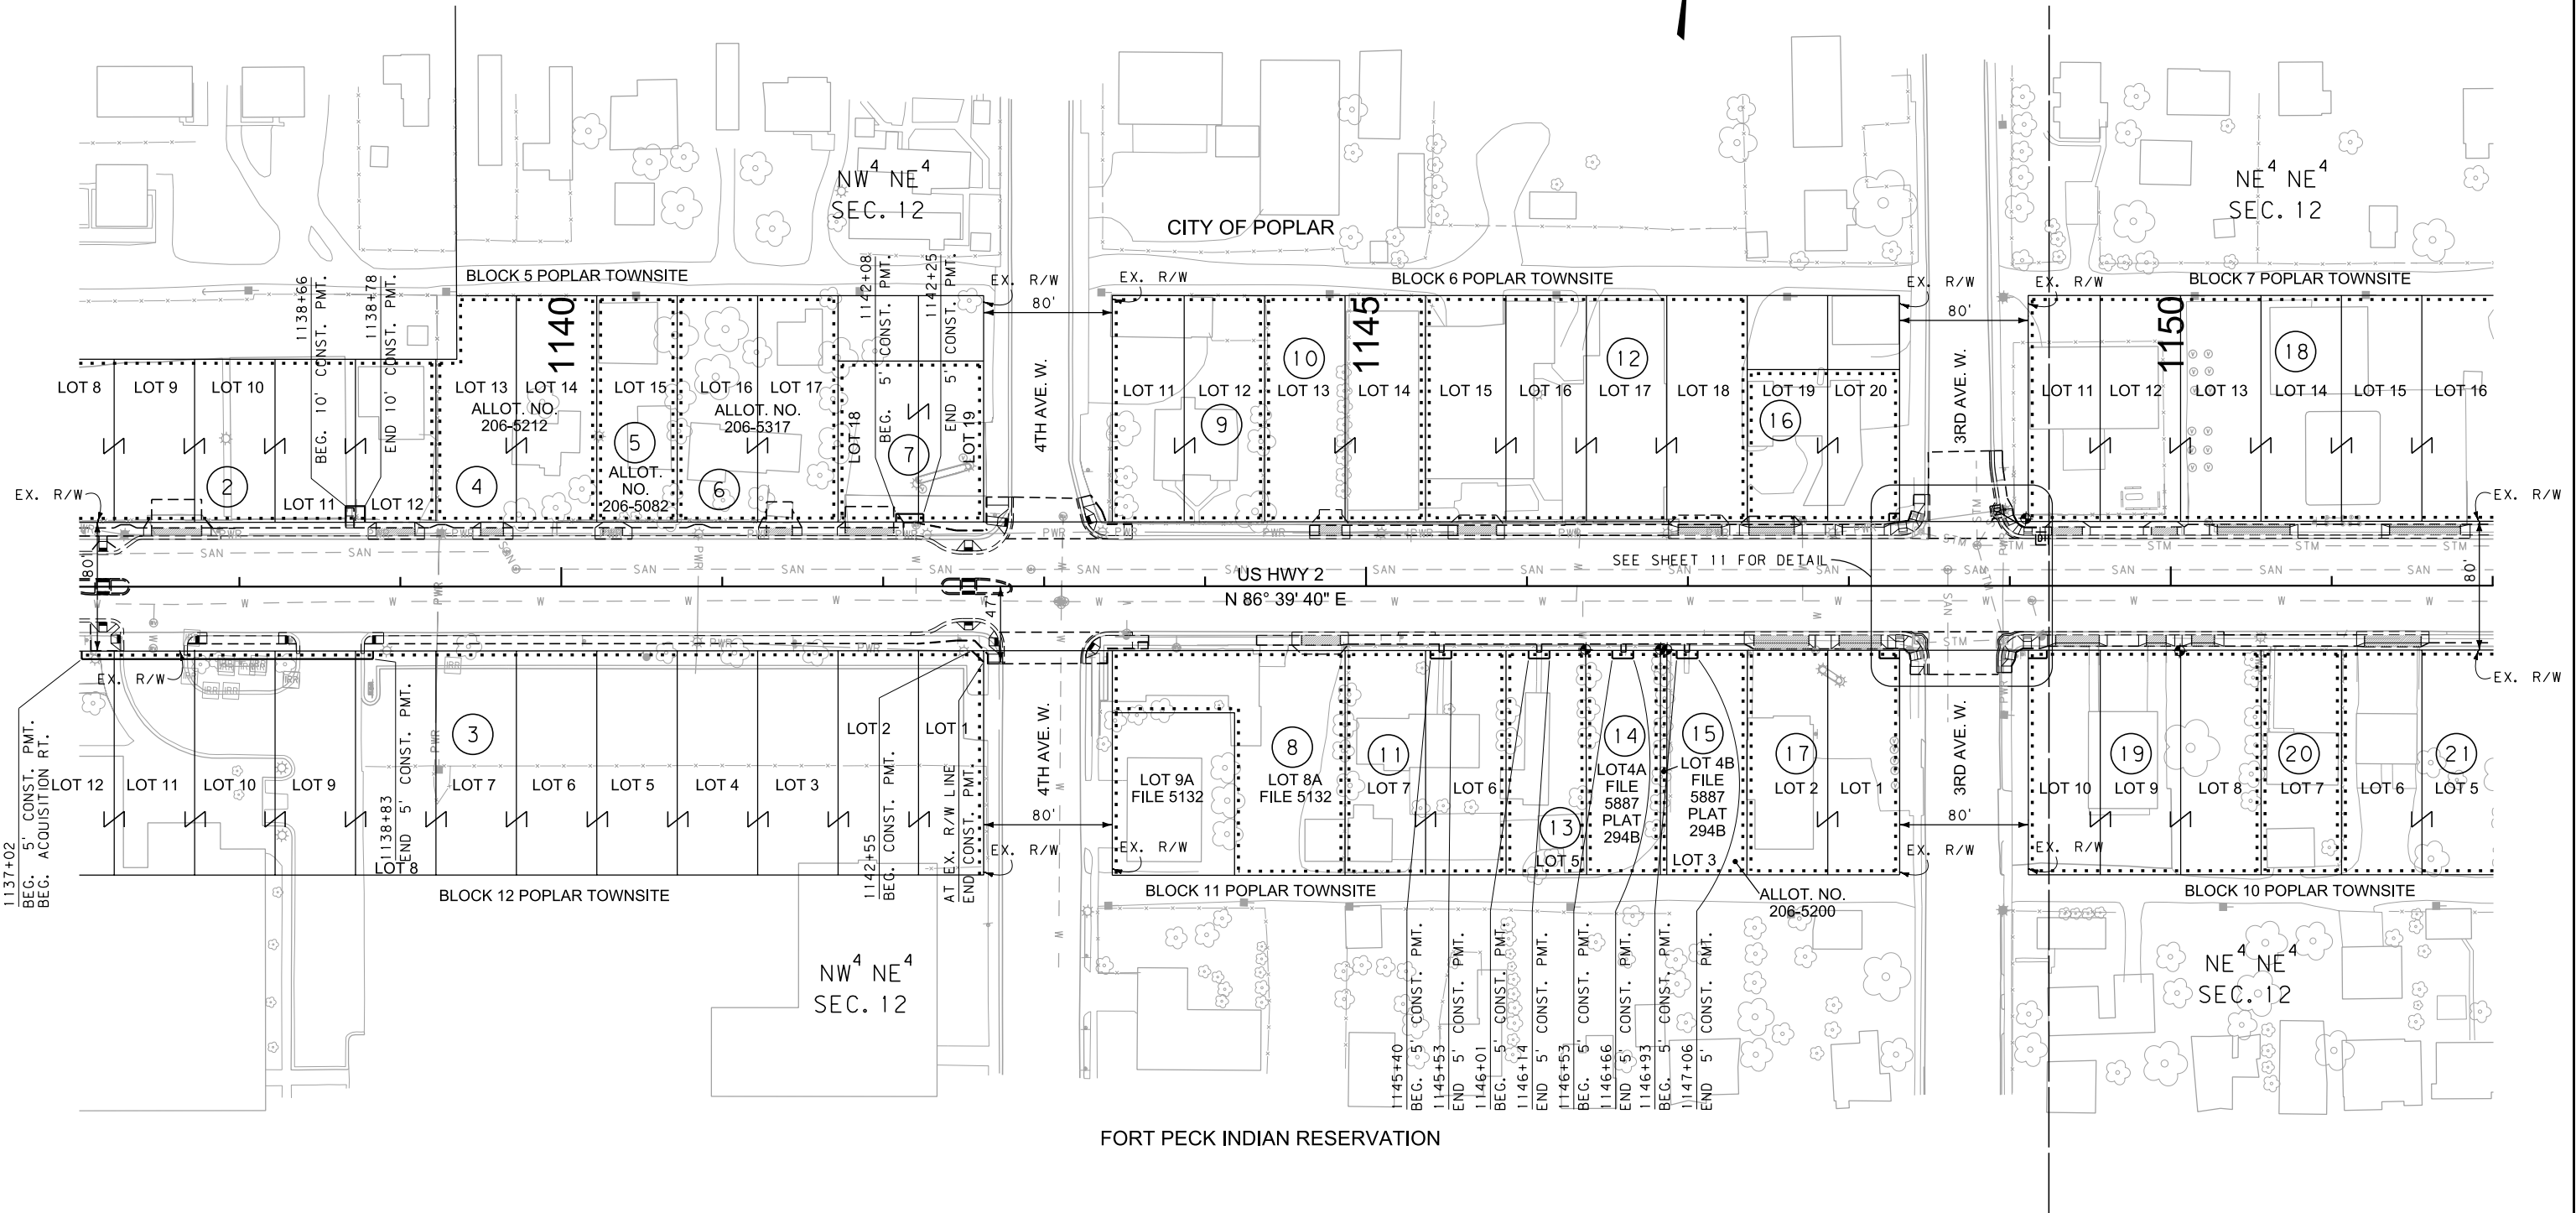

FORT PECK INDIAN RESERVATION

FOR EXISTING R/W RETRACEMENT, SEE
CERTIFICATE OF SURVEY 410428.

GRID STATE PLANE COORDINATES

THIS IS A STATE PLANE COORDINATE PROJECT. ALL
DIMENSIONS, DISTANCES AND AREAS ON THIS PROJECT
ARE GRID, EXCEPT FOR THE EXISTING R/W WIDTH
DIMENSION, WHICH IS RECORD.
THE COMBINATION SCALE FACTOR IS 0.99948588.

- NOTES:
1. THE PROPOSED R/W LINE WHERE A SPIRAL
CURVE TRANSITION IS USED IS A CHORD
RATHER THAN A CONCENTRIC CURVE.
 2. ALL STATIONS AND OFFSETS FOR R/W BREAKS
ARE IN REFERENCE TO THE R/W BASELINE.


CONSTRUCTION LIMITS		MAP REVISED _____	
CUT SECTION	TOP OF CUT		
TRANSITION			
TOE OF FILL			
BACKSLOPE LIMITS INCLUDE ROUNDING		FHWA/MDT APPROVAL 3-27-17	
3		MONTANA DEPARTMENT	C:\DGN\8167000\roplnz01.dgn
2		OF TRANSPORTATION	8/21/2017
1			12:35:36 PM CPS - U0034

MONTANA DEPARTMENT OF TRANSPORTATION	
RIGHT OF WAY PLAN	
ROOSEVELT COUNTY	
SCALE 1"=50'	
0 50' 100' 150'	

SEE SHEET NO. 2, 3 FOR OWNERSHIP NAMES, ADDRESSES, AREAS, ETC.

STATE	RIGHT OF WAY	SHEET	TOTAL
		NO.	SHEETS
MONTANA		6	12
R/W ID.		NH 1-10(81)612	
PROJECT NO.		8167-081-000	

US 2-POPLAR

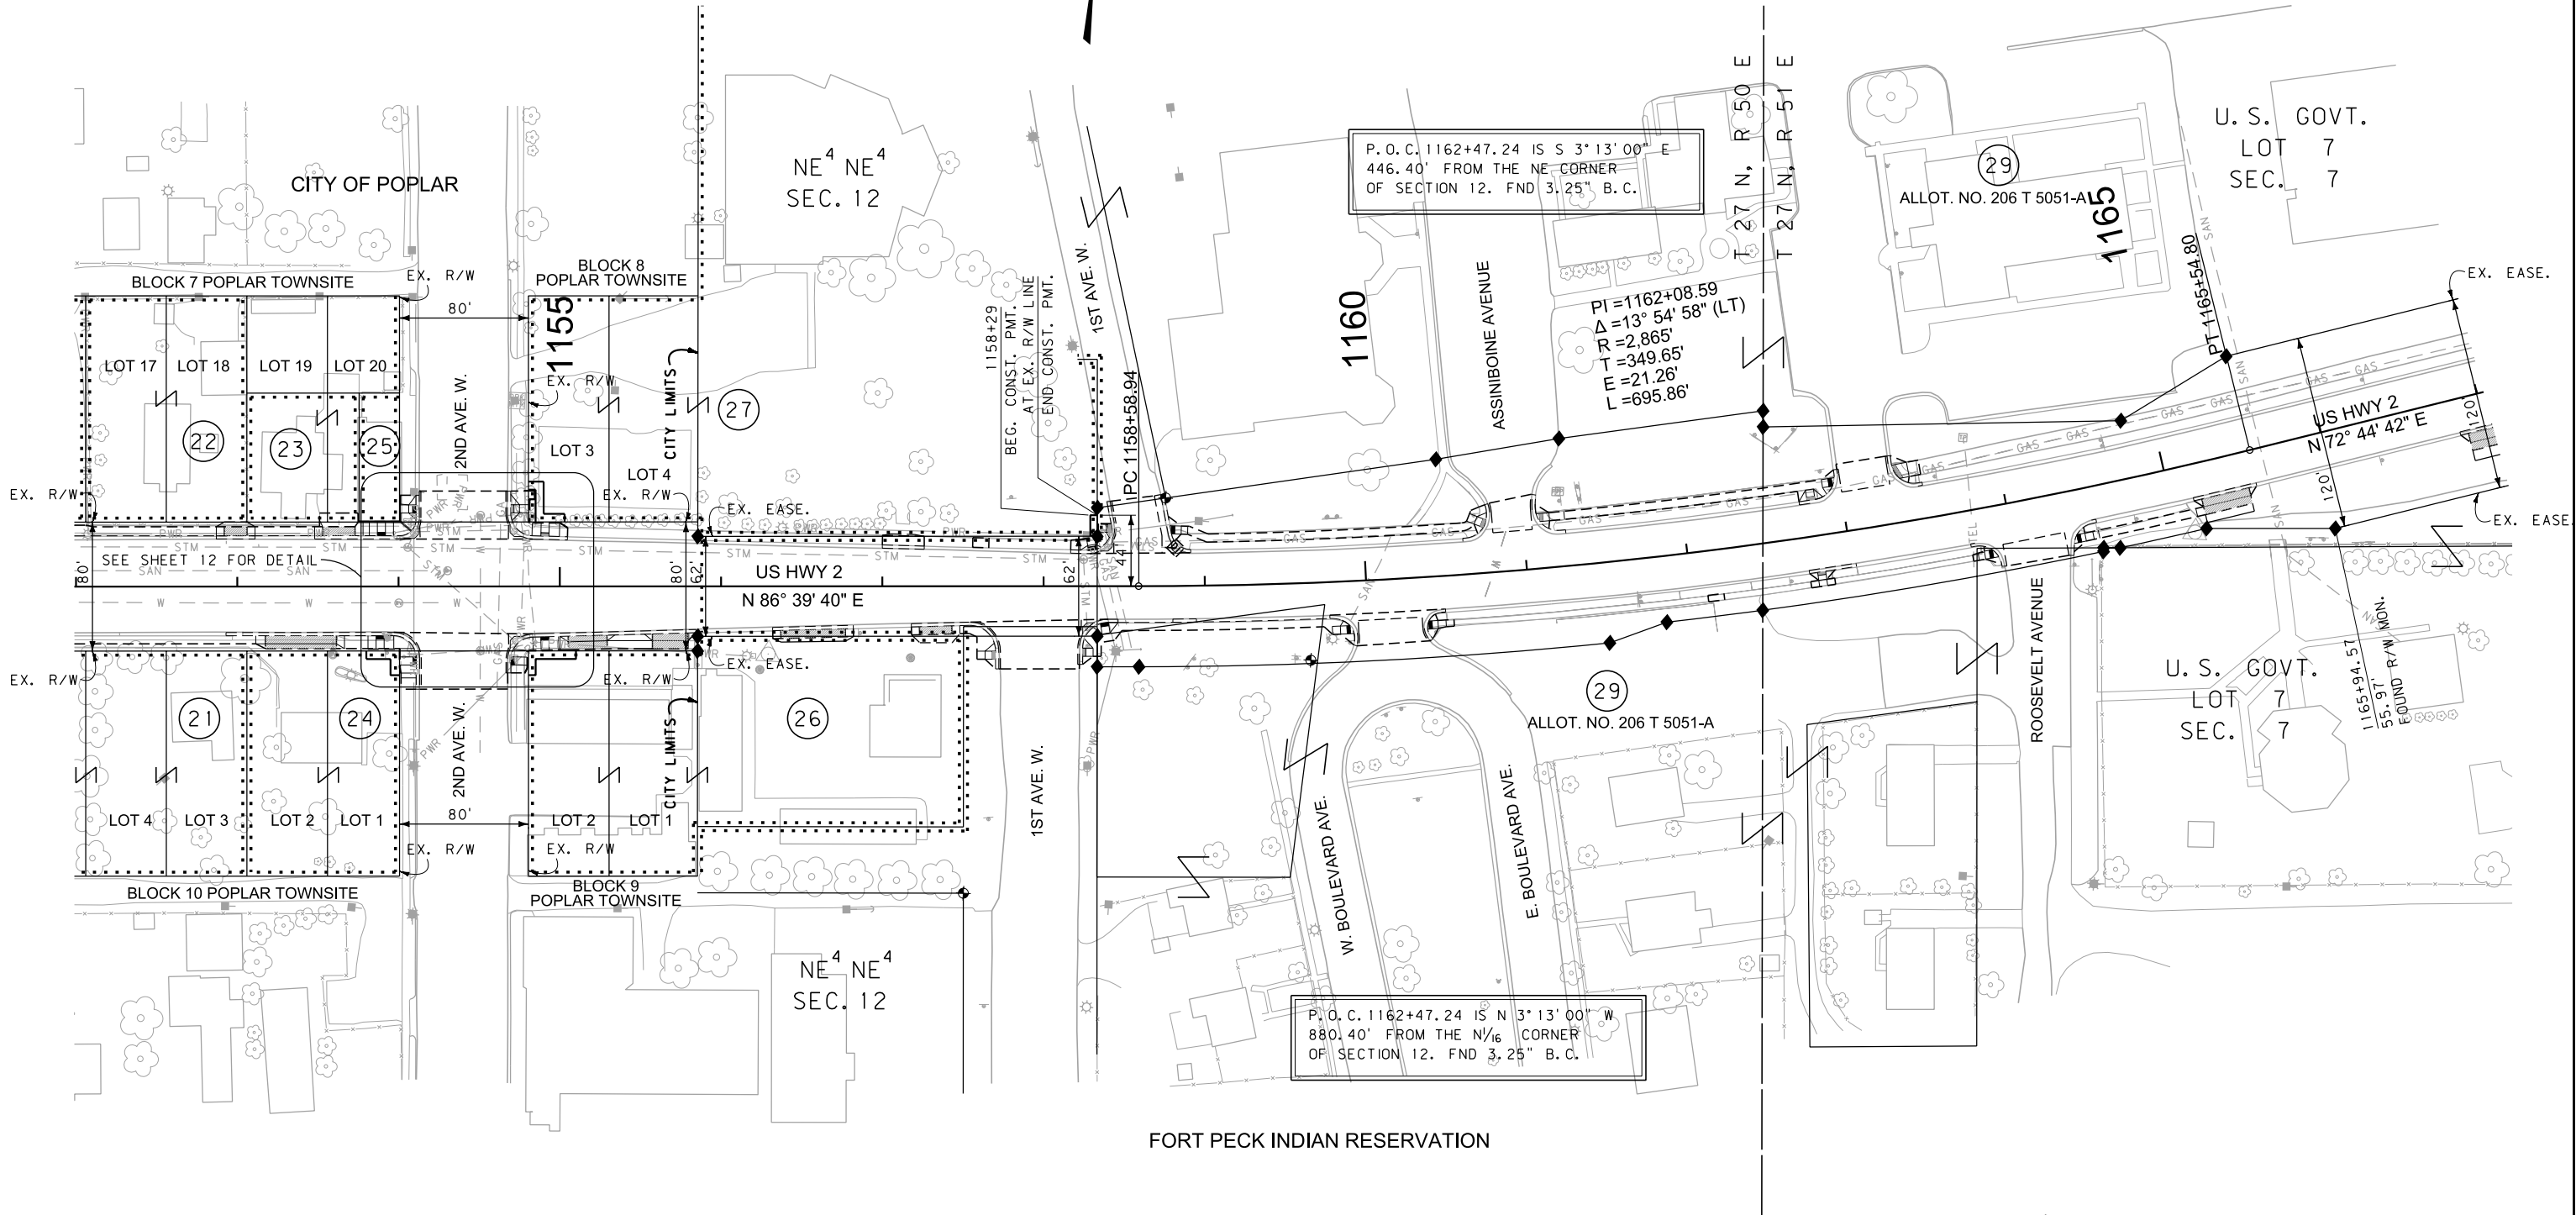

FORT PECK INDIAN RESERVATION

CONSTRUCTION LIMITS CUT SECTION TRANSITION TOE OF FILL BACKSLOPE LIMITS INCLUDE ROUNDING	MAP REVISED 8-15-17 FHWA/MDT APPROVAL 3-27-17	C:\DGN\816700\roplnz01.dgn 8/21/2017 12:35:40 PM CPS - U0034
3	MDT	MONTANA DEPARTMENT OF TRANSPORTATION
2		
1		

- NOTES:
1. THE PROPOSED R/W LINE WHERE A SPIRAL CURVE TRANSITION IS USED IS A CHORD RATHER THAN A CONCENTRIC CURVE.
 2. ALL STATIONS AND OFFSETS FOR R/W BREAKS ARE IN REFERENCE TO THE R/W BASELINE.

FOR EXISTING R/W RETRACEMENT, SEE
CERTIFICATE OF SURVEY 410428.

GRID STATE PLANE COORDINATES


THIS IS A STATE PLANE COORDINATE PROJECT. ALL DIMENSIONS, DISTANCES AND AREAS ON THIS PROJECT ARE GRID, EXCEPT FOR THE EXISTING R/W WIDTH DIMENSION, WHICH IS RECORD.
THE COMBINATION SCALE FACTOR IS 0.99948588.

MONTANA DEPARTMENT OF TRANSPORTATION	
RIGHT OF WAY PLAN	
ROOSEVELT COUNTY	
SCALE 1"=50'	
0 50' 100' 150'	

SEE SHEET NO. 3 FOR OWNERSHIP NAMES, ADDRESSES, AREAS, ETC.

STATE	RIGHT OF WAY	SHEET NO.	TOTAL SHEETS
MONTANA		8	12
R/W ID.		NH 1-10(81)612	
PROJECT NO.		8167-081-000	

US 2-POPLAR

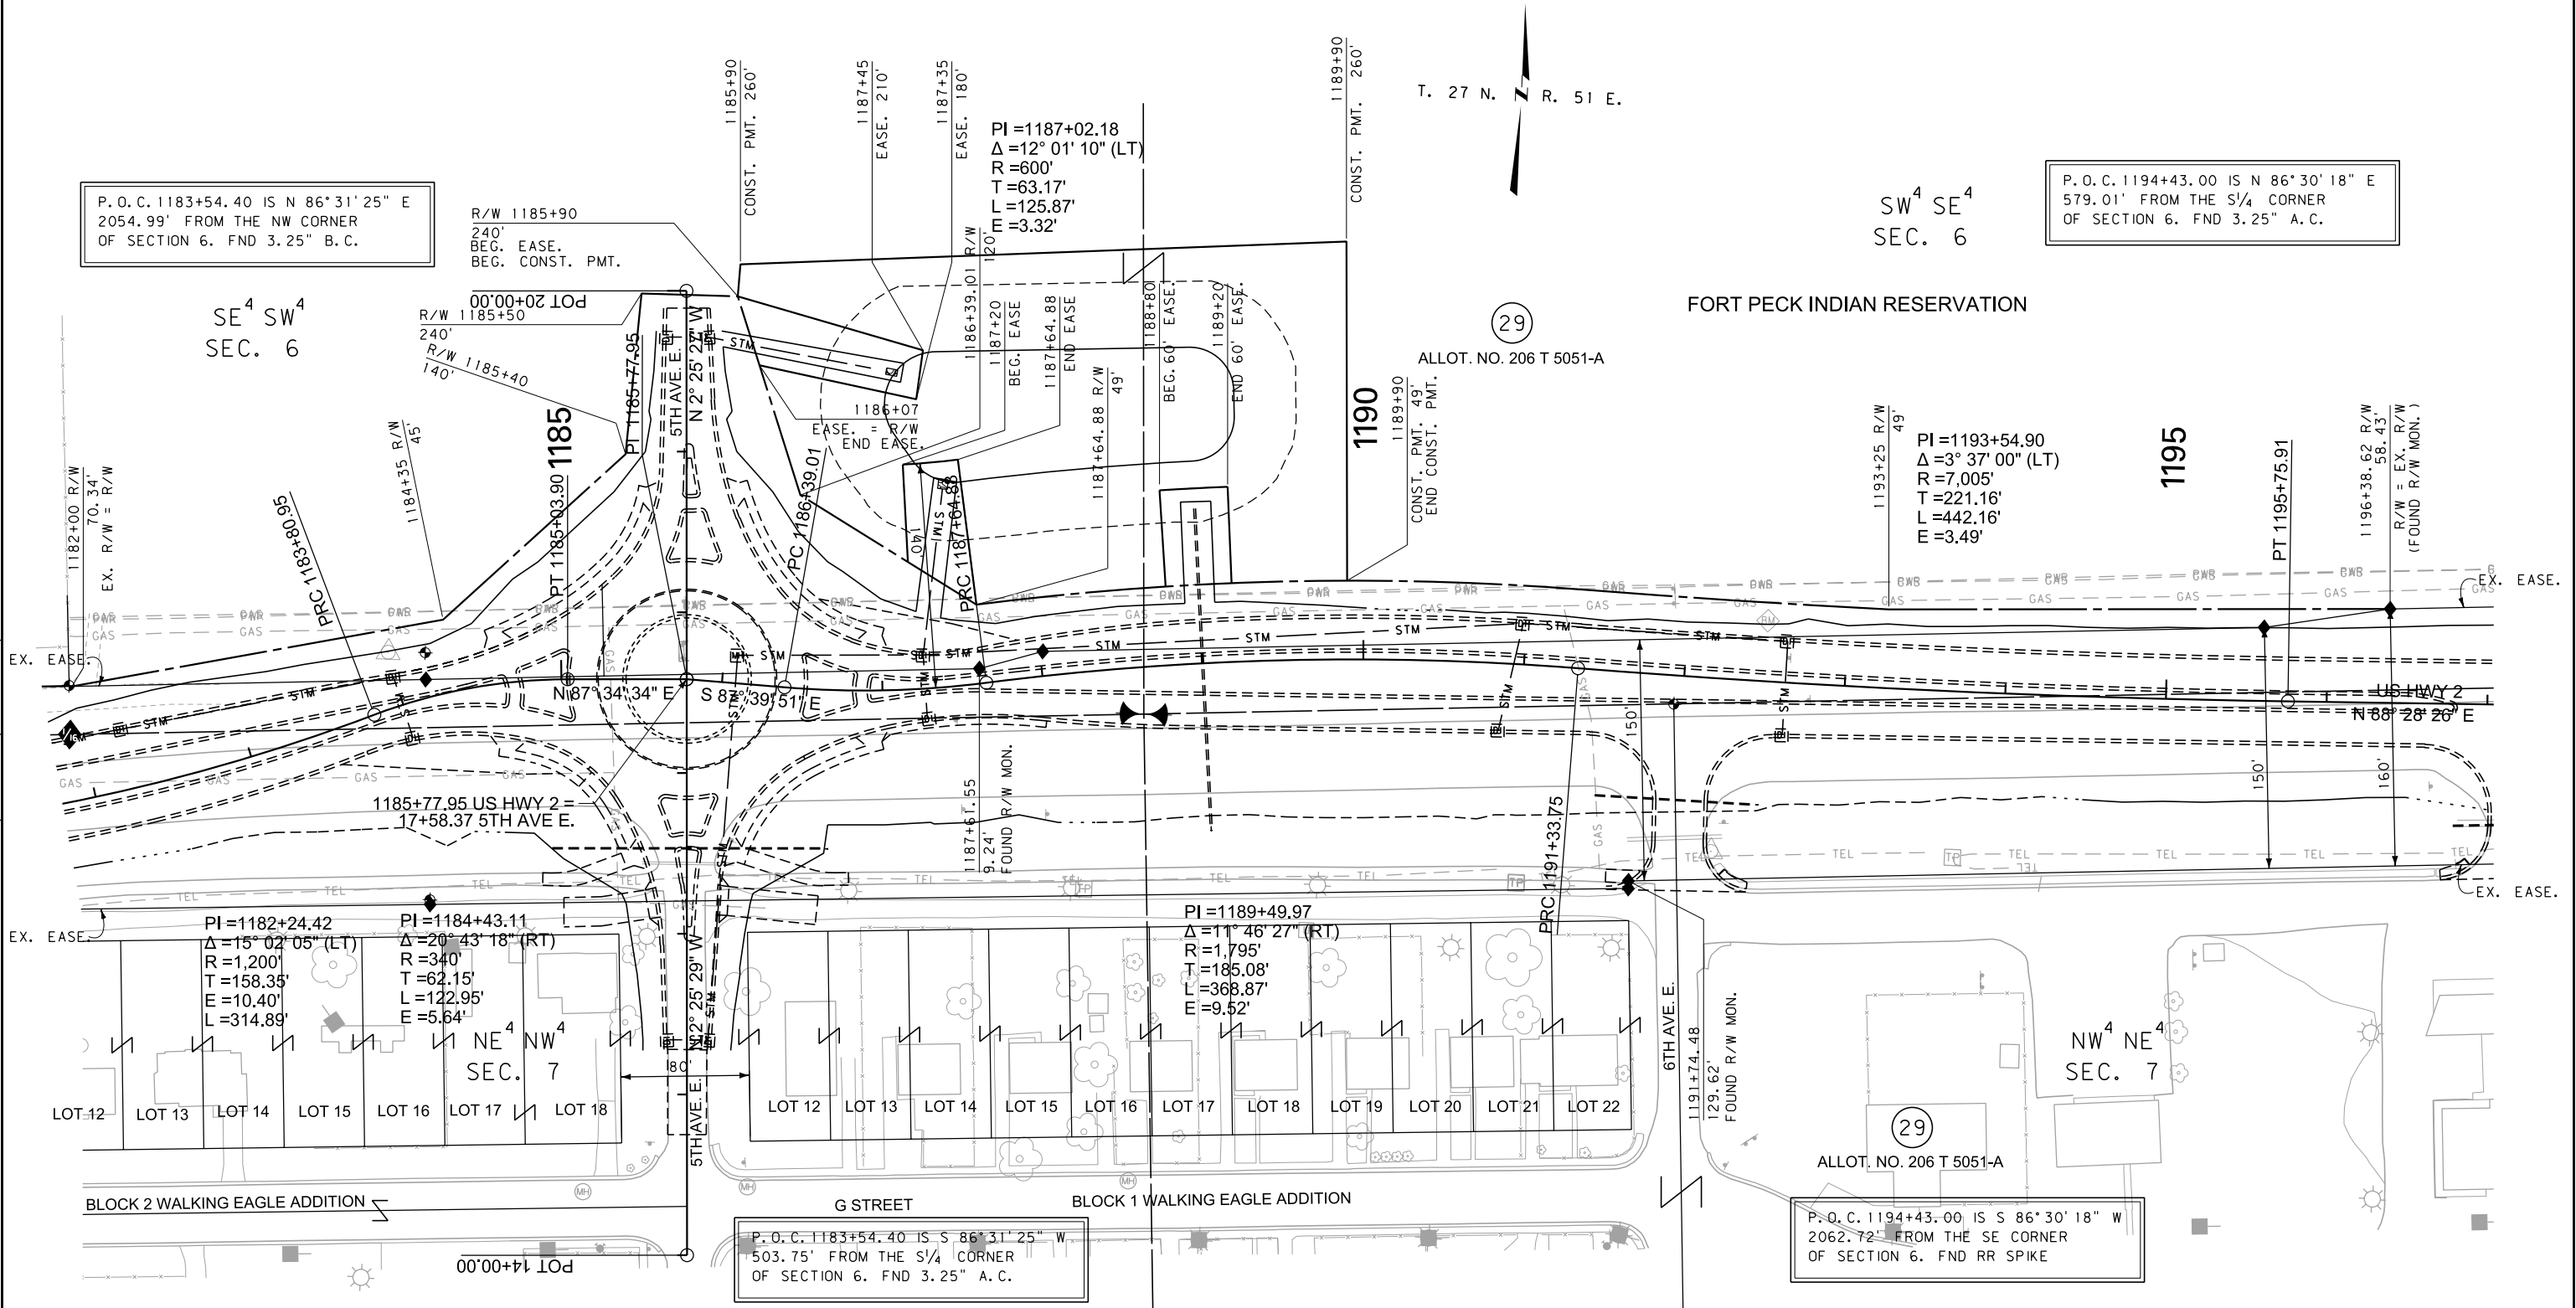

CONSTRUCTION LIMITS	MAP REVISED 8-15-17
CUT SECTION	
TRANSITION	
TOE OF FILL	
BACKSLOPE LIMITS	
INCLUDE ROUNDING	
	FHWA/MDT APPROVAL 3-27-17
3	MDTA MONTANA DEPARTMENT OF TRANSPORTATION
2	C:\DGN\816700\ropln3.dgn
1	8/21/2017
	12:35:58 PM CPS-U0034

- NOTES:
1. THE PROPOSED R/W LINE WHERE A SPIRAL CURVE TRANSITION IS USED IS A CHORD RATHER THAN A CONCENTRIC CURVE.
 2. ALL STATIONS AND OFFSETS FOR R/W BREAKS ARE IN REFERENCE TO THE R/W BASELINE.


FOR EXISTING R/W RETRACEMENT, SEE
CERTIFICATE OF SURVEY 410428.

GRID STATE PLANE COORDINATES

THIS IS A STATE PLANE COORDINATE PROJECT. ALL DIMENSIONS, DISTANCES AND AREAS ON THIS PROJECT ARE GRID, EXCEPT FOR THE EXISTING R/W WIDTH DIMENSION, WHICH IS RECORD.
THE COMBINATION SCALE FACTOR IS 0.99948588.

MONTANA DEPARTMENT OF TRANSPORTATION


RIGHT OF WAY PLAN ROOSEVELT COUNTY

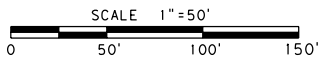

SEE SHEET NO. 3 FOR OWNERSHIP NAMES, ADDRESSES, AREAS, ETC.

STATE	RIGHT OF WAY	SHEET	TOTAL
		NO.	SHEETS
MONTANA		9	12
R/W ID.		NH 1-10(81)612	
PROJECT NO.		8167-081-000	

US 2-POPLAR

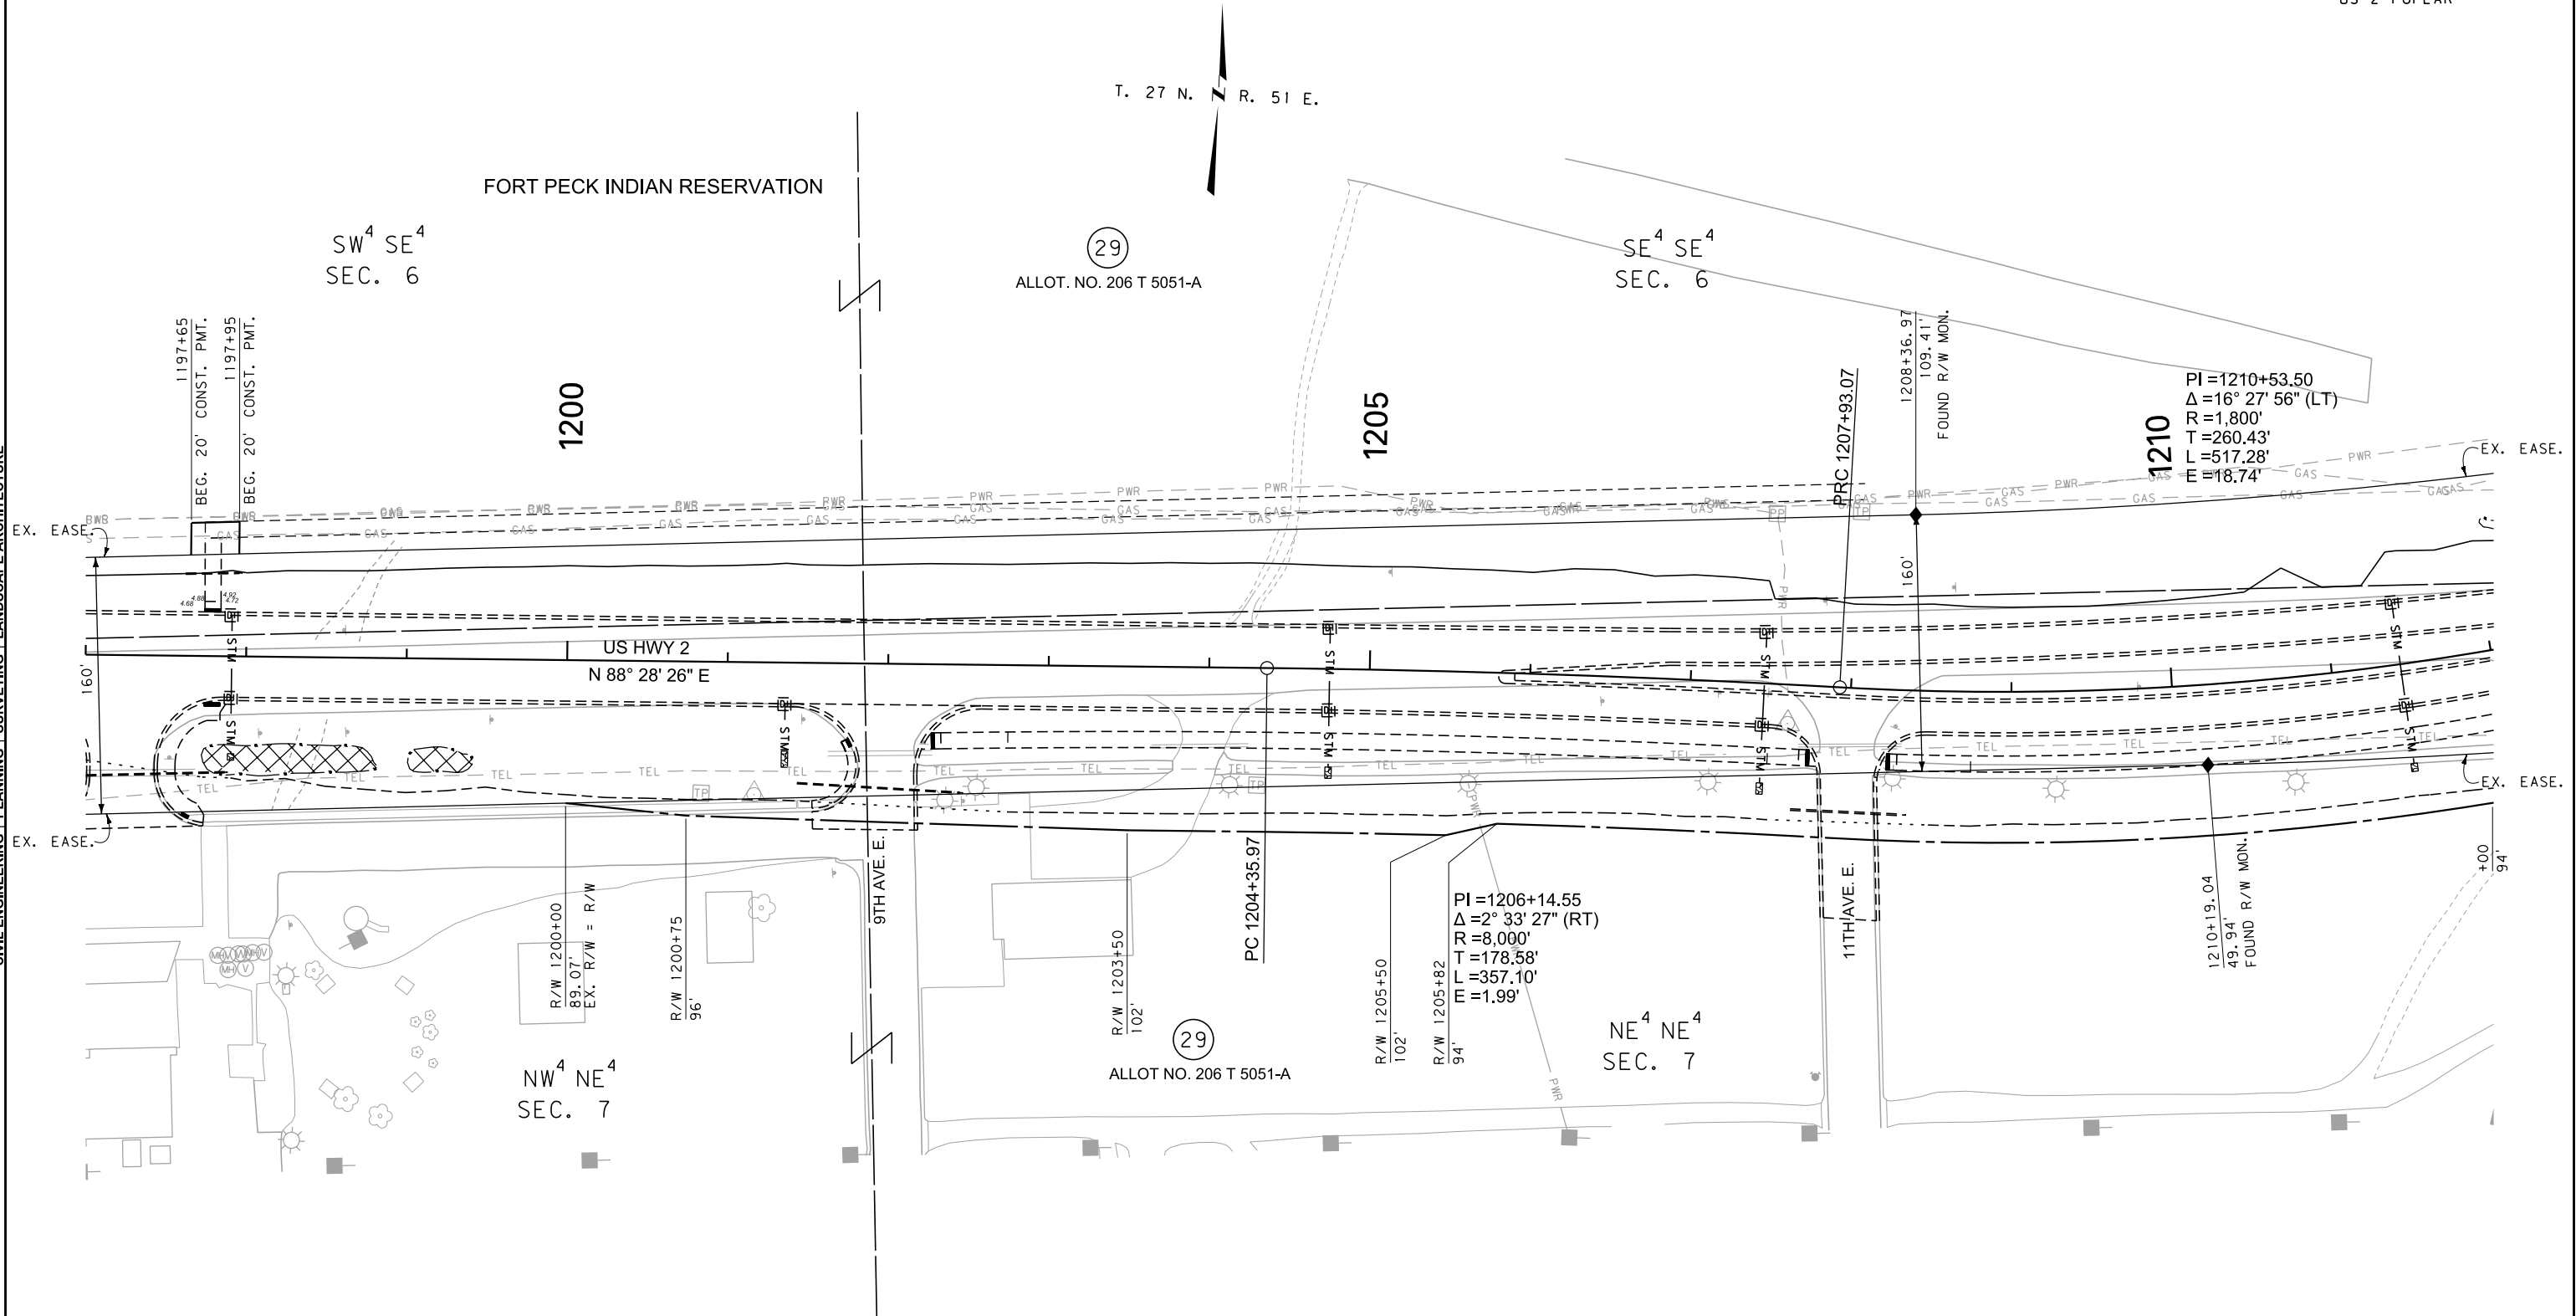

CONSTRUCTION LIMITS		MAP REVISED 8-15-17	
CUT SECTION	TOP OF CUT		
TRANSITION			
TOE OF FILL			
BACKSLOPE LIMITS INCLUDE ROUNDING		FHWA/MDT APPROVAL 3-27-17	
3	MDTA	MONTANA DEPARTMENT OF TRANSPORTATION	C:\DGN\8167000\roplnz03.dgn
2			8/21/2017
1			12:36:02 PM CPS - U0034

- NOTES:
1. THE PROPOSED R/W LINE WHERE A SPIRAL CURVE TRANSITION IS USED IS A CHORD RATHER THAN A CONCENTRIC CURVE.
 2. ALL STATIONS AND OFFSETS FOR R/W BREAKS ARE IN REFERENCE TO THE R/W BASELINE.

FOR EXISTING R/W RETRACEMENT, SEE
CERTIFICATE OF SURVEY 410428.


GRID STATE PLANE COORDINATES

THIS IS A STATE PLANE COORDINATE PROJECT. ALL DIMENSIONS, DISTANCES AND AREAS ON THIS PROJECT ARE GRID, EXCEPT FOR THE EXISTING R/W WIDTH DIMENSION, WHICH IS RECORD.
THE COMBINATION SCALE FACTOR IS 0.99948588.

MONTANA DEPARTMENT OF TRANSPORTATION	
RIGHT OF WAY PLAN	
ROOSEVELT COUNTY	
SCALE 1"=50'	
0 50' 100' 150'	

STATE	RIGHT OF WAY	SHEET NO.	TOTAL SHEETS
MONTANA		10	12
R/W ID.		NH 1-10(81)612	
PROJECT NO.		8167-081-000	

SEE SHEET NO. 3 FOR OWNERSHIP NAMES, ADDRESSES, AREAS, ETC.

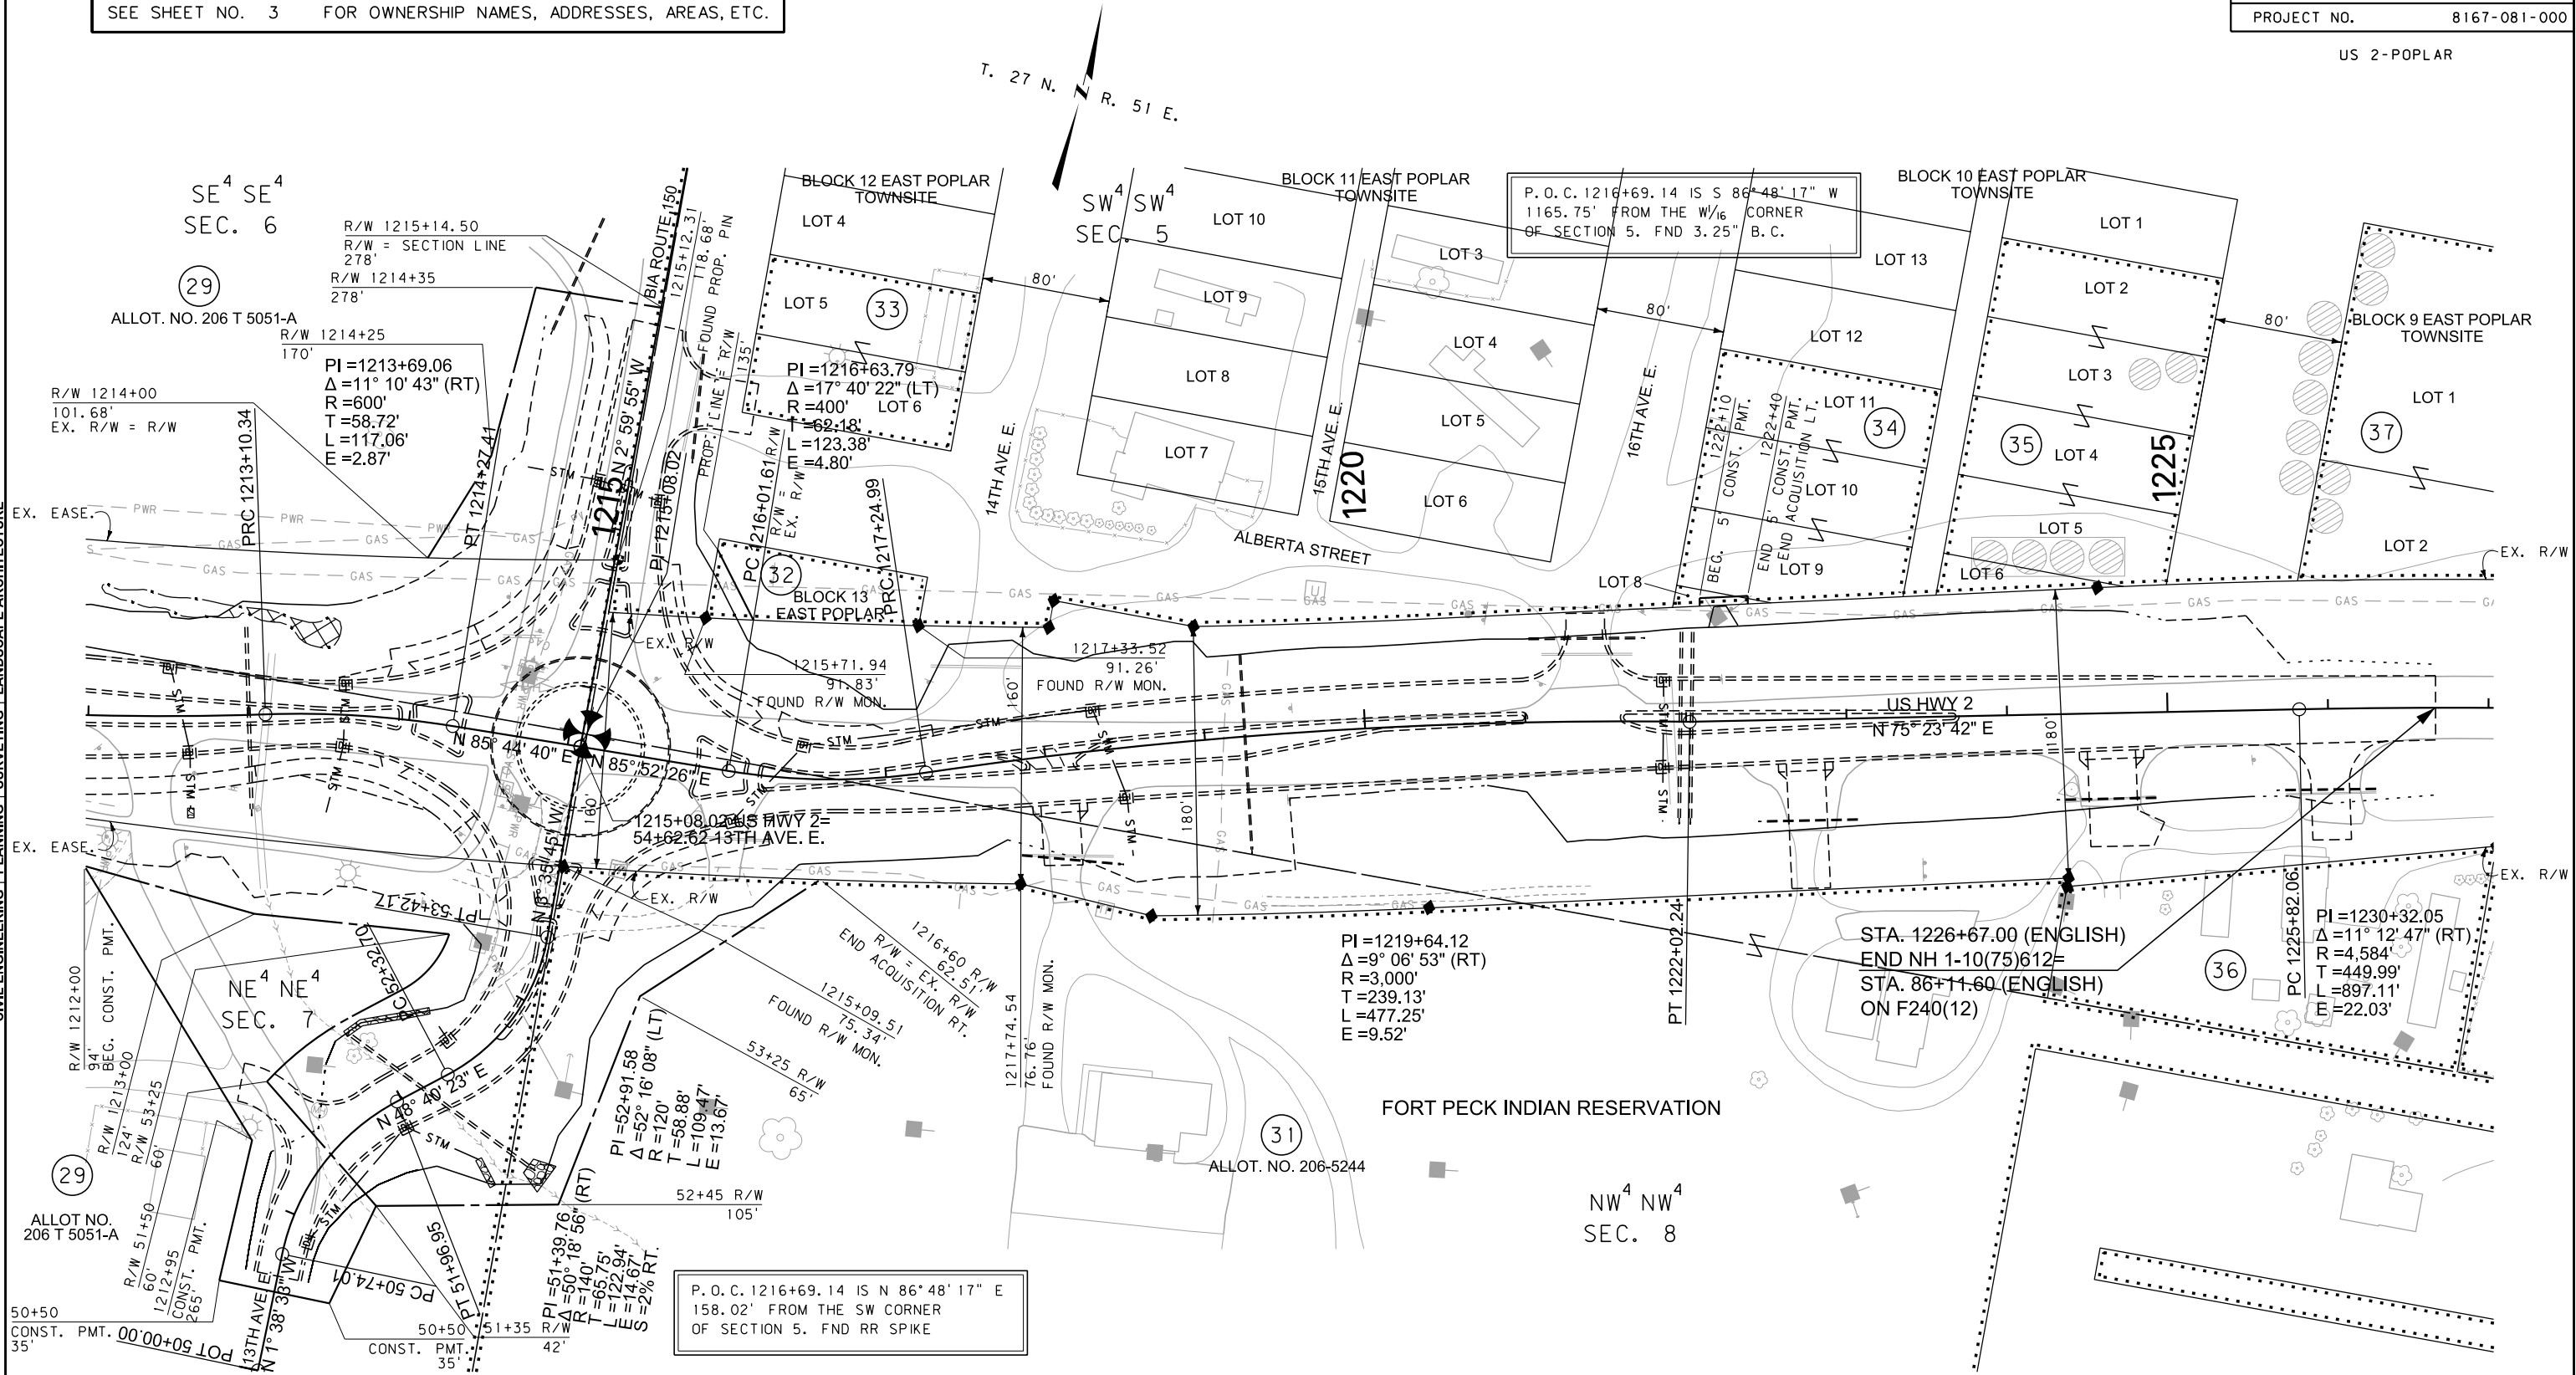

CONSTRUCTION LIMITS
CUT SECTION
TRANSITION
TOE OF FILL
BACKSLOPE LIMITS
INCLUDE ROUNDING

MAP REVISED 8-15-17

FHWA/MDT APPROVAL
3-27-17

3
2
1

MDTA MONTANA DEPARTMENT OF TRANSPORTATION
C:\DGN\816700\roplnz03.dgn
8/21/2017
12:36:05 PM CPS-U0034

- NOTES:
1. THE PROPOSED R/W LINE WHERE A SPIRAL CURVE TRANSITION IS USED IS A CHORD RATHER THAN A CONCENTRIC CURVE.
 2. ALL STATIONS AND OFFSETS FOR R/W BREAKS ARE IN REFERENCE TO THE R/W BASELINE.

FOR EXISTING R/W RETRACEMENT, SEE
CERTIFICATE OF SURVEY 410428.


GRID STATE PLANE COORDINATES
THIS IS A STATE PLANE COORDINATE PROJECT. ALL
DIMENSIONS, DISTANCES AND AREAS ON THIS PROJECT
ARE GRID, EXCEPT FOR THE EXISTING R/W WIDTH
DIMENSION, WHICH IS RECORD.
THE COMBINATION SCALE FACTOR IS 0.99948588.

MONTANA DEPARTMENT OF TRANSPORTATION
RIGHT OF WAY PLAN
ROOSEVELT COUNTY

SCALE 1"=50'
0 50' 100' 150'

STATE	RIGHT OF WAY	SHEET	TOTAL
MONTANA		NO.	SHEETS
		11	12
R/W ID.		NH 1-10(81)612	
PROJECT NO.		8167-081-000	


SEE SHEET NO. 2 FOR OWNERSHIP NAMES, ADDRESSES, AREAS, ETC.

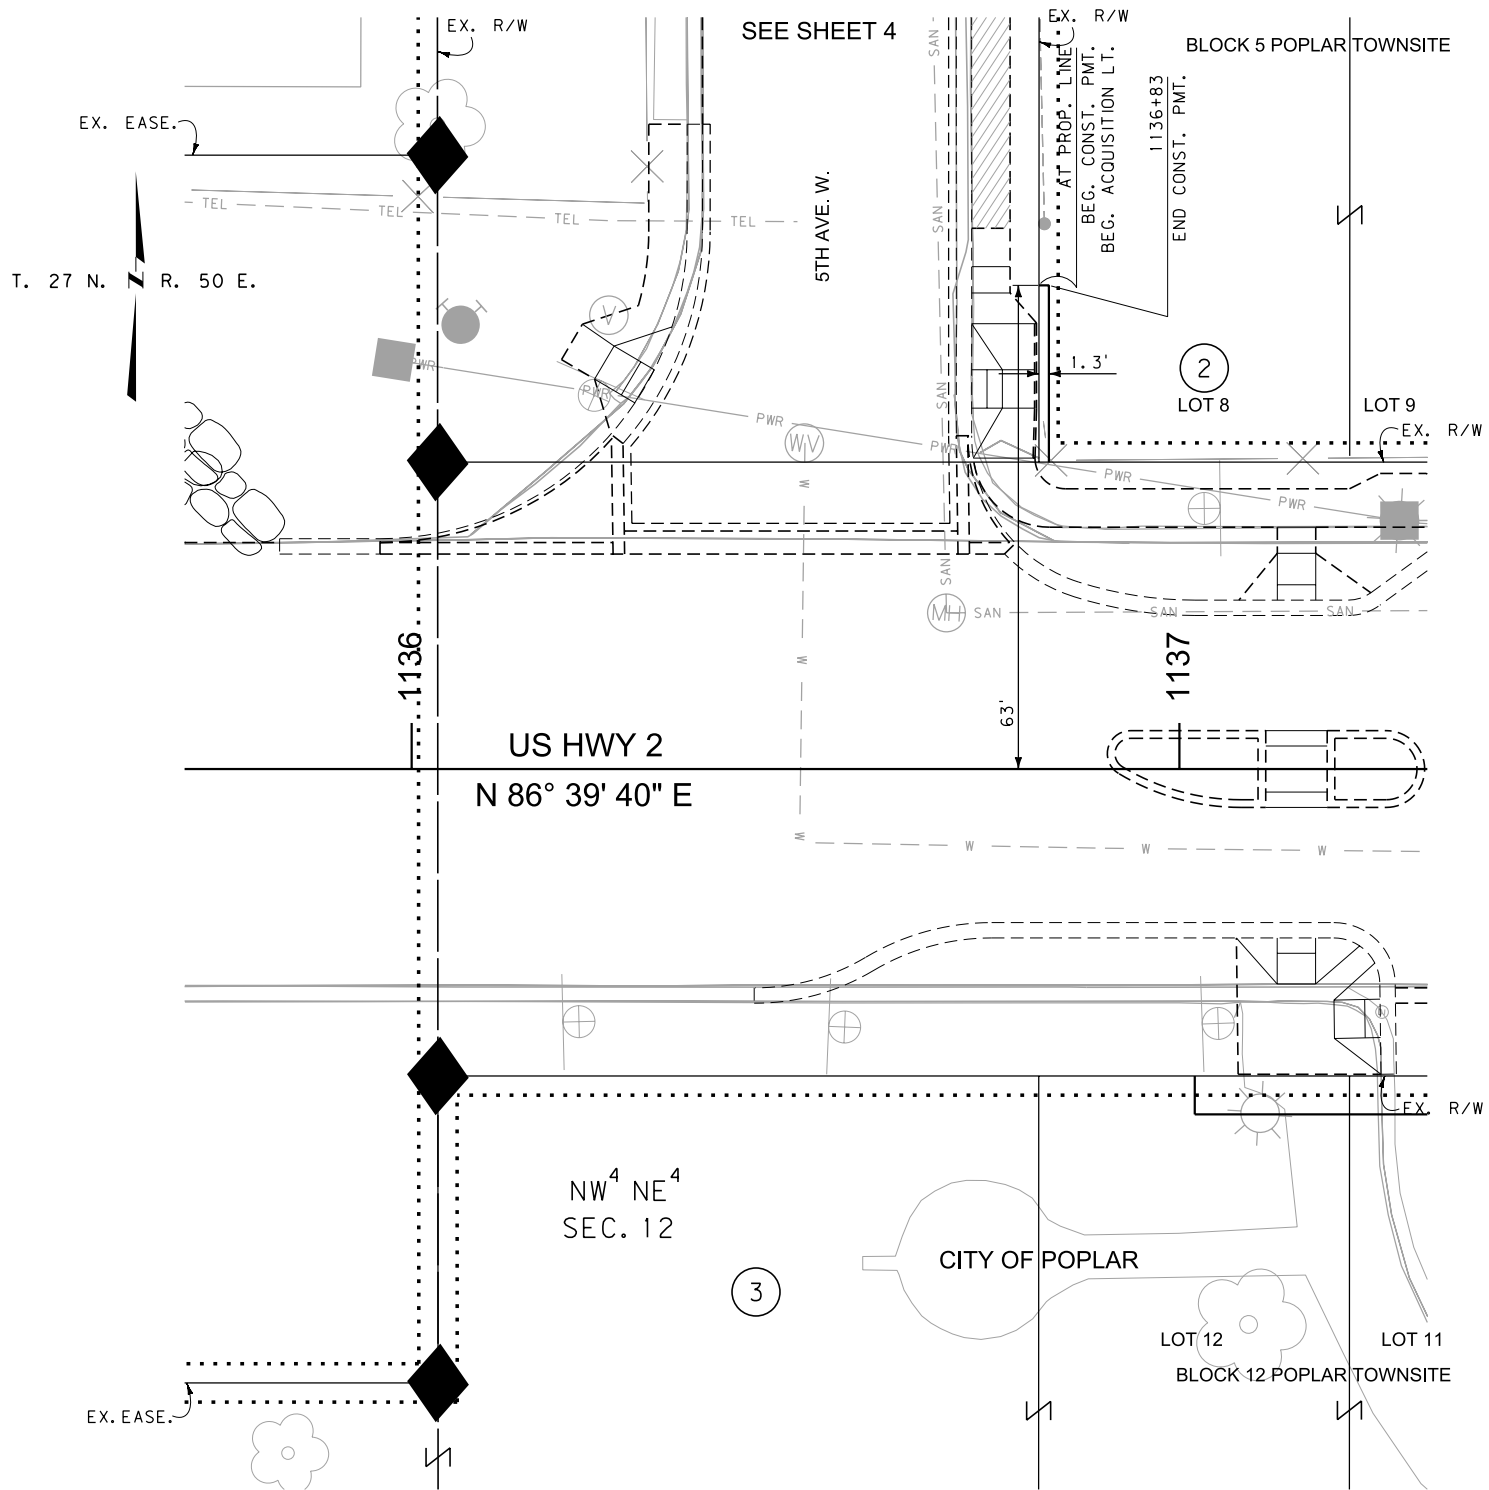

CONSTRUCTION LIMITS		MAP REVISED _____	
CUT SECTION			
TRANSITION			
TOE OF FILL			
BACKSLOPE LIMITS INCLUDE ROUNDING		FHWA / MDT APPROVAL <u>3-27-17</u>	
3	MONTANA DEPARTMENT OF TRANSPORTATION	C:\DGN\8167000repln2.dgn	
2		8/21/2017	
1		12:36:14 PM CPS - U00934	

NOTES:


1. THE PROPOSED R/W LINE WHERE A SPIRAL CURVE TRANSITION IS USED IS A CHORD RATHER THAN A CONCENTRIC CURVE.
2. ALL STATIONS AND OFFSETS FOR R/W BREAKS ARE IN REFERENCE TO THE R/W BASELINE.

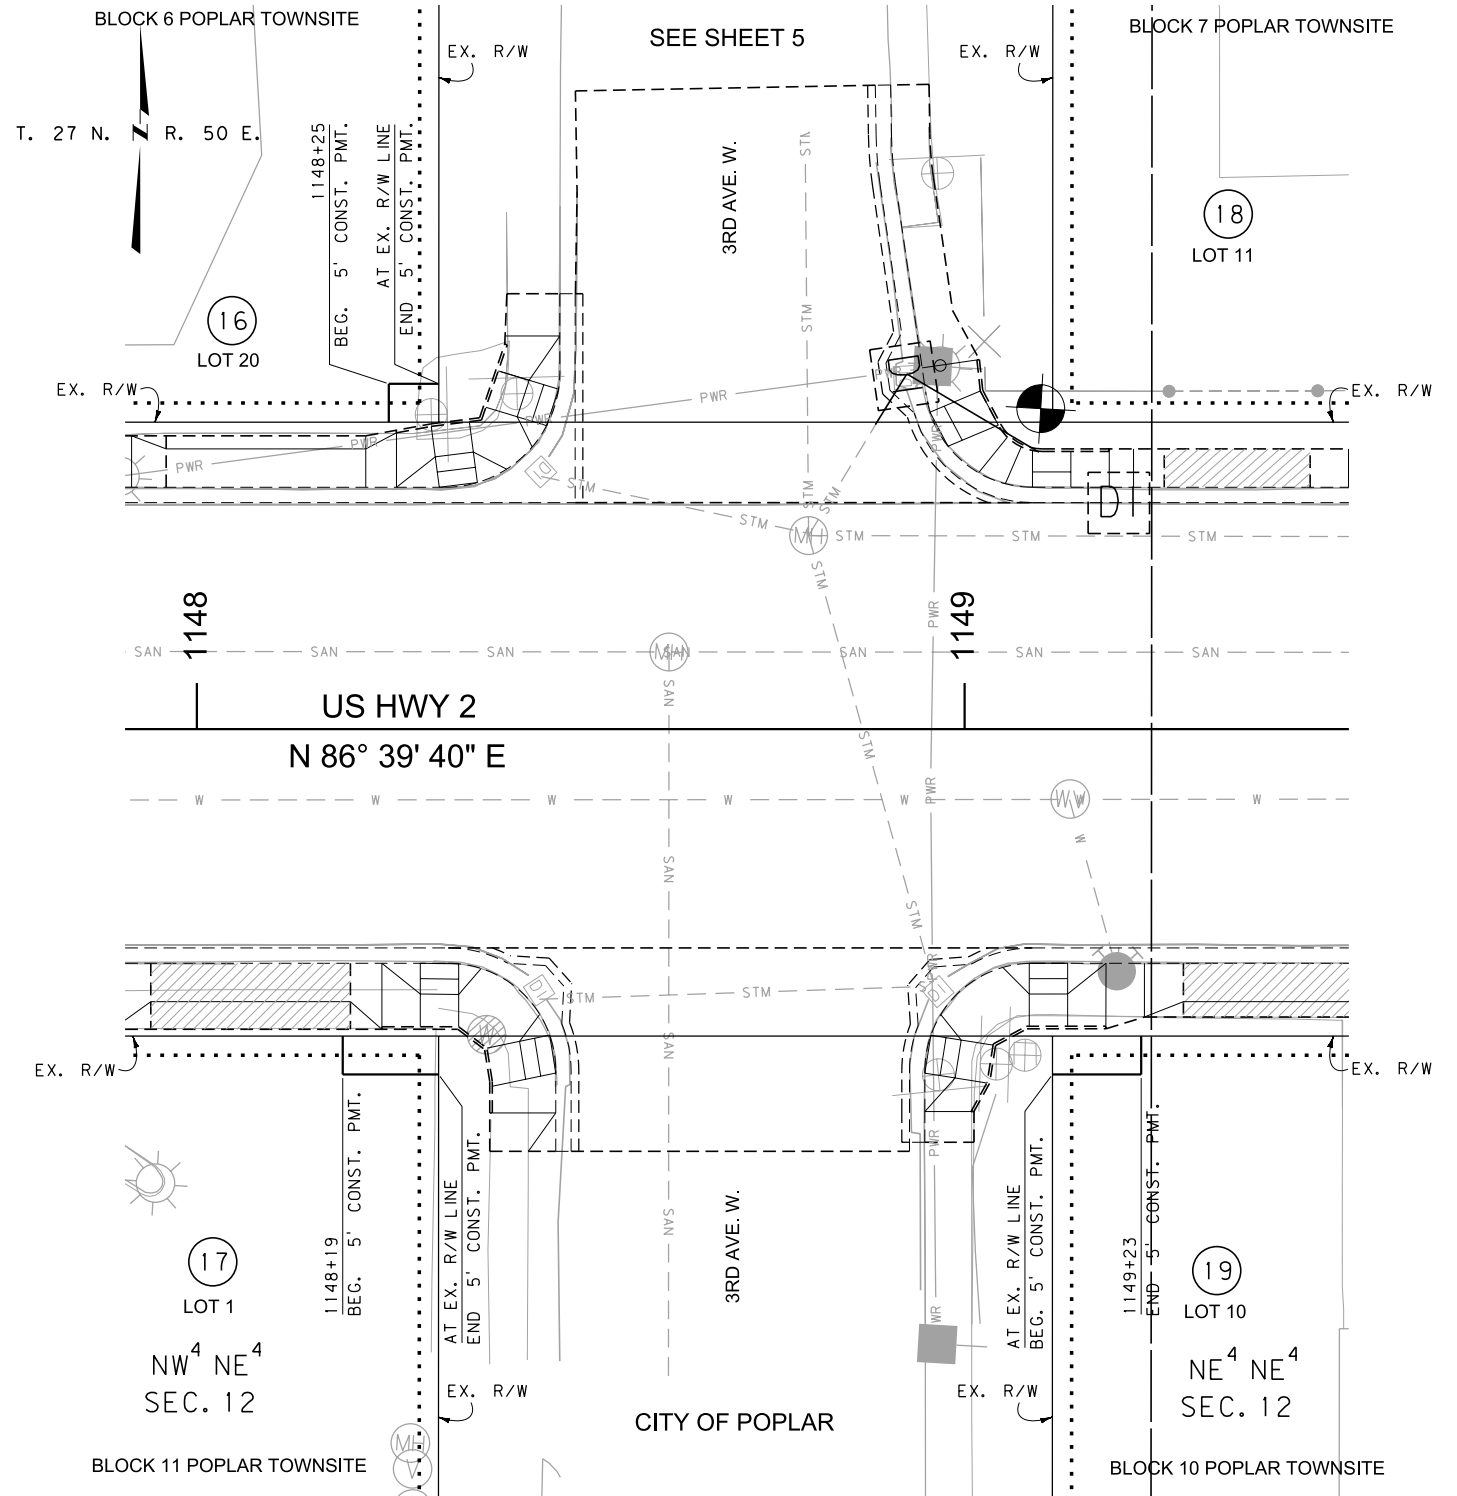

MONTANA DEPARTMENT OF TRANSPORTATION
RIGHT OF WAY PLAN
ROOSEVELT COUNTY
NOT TO SCALE

STATE	RIGHT OF WAY	SHEET	TOTAL
MONTANA		NO.	SHEETS
		12	12
R/W ID.	NH 1-10(81)612		
PROJECT NO.	8167-081-000		

JS 2-POPLAR

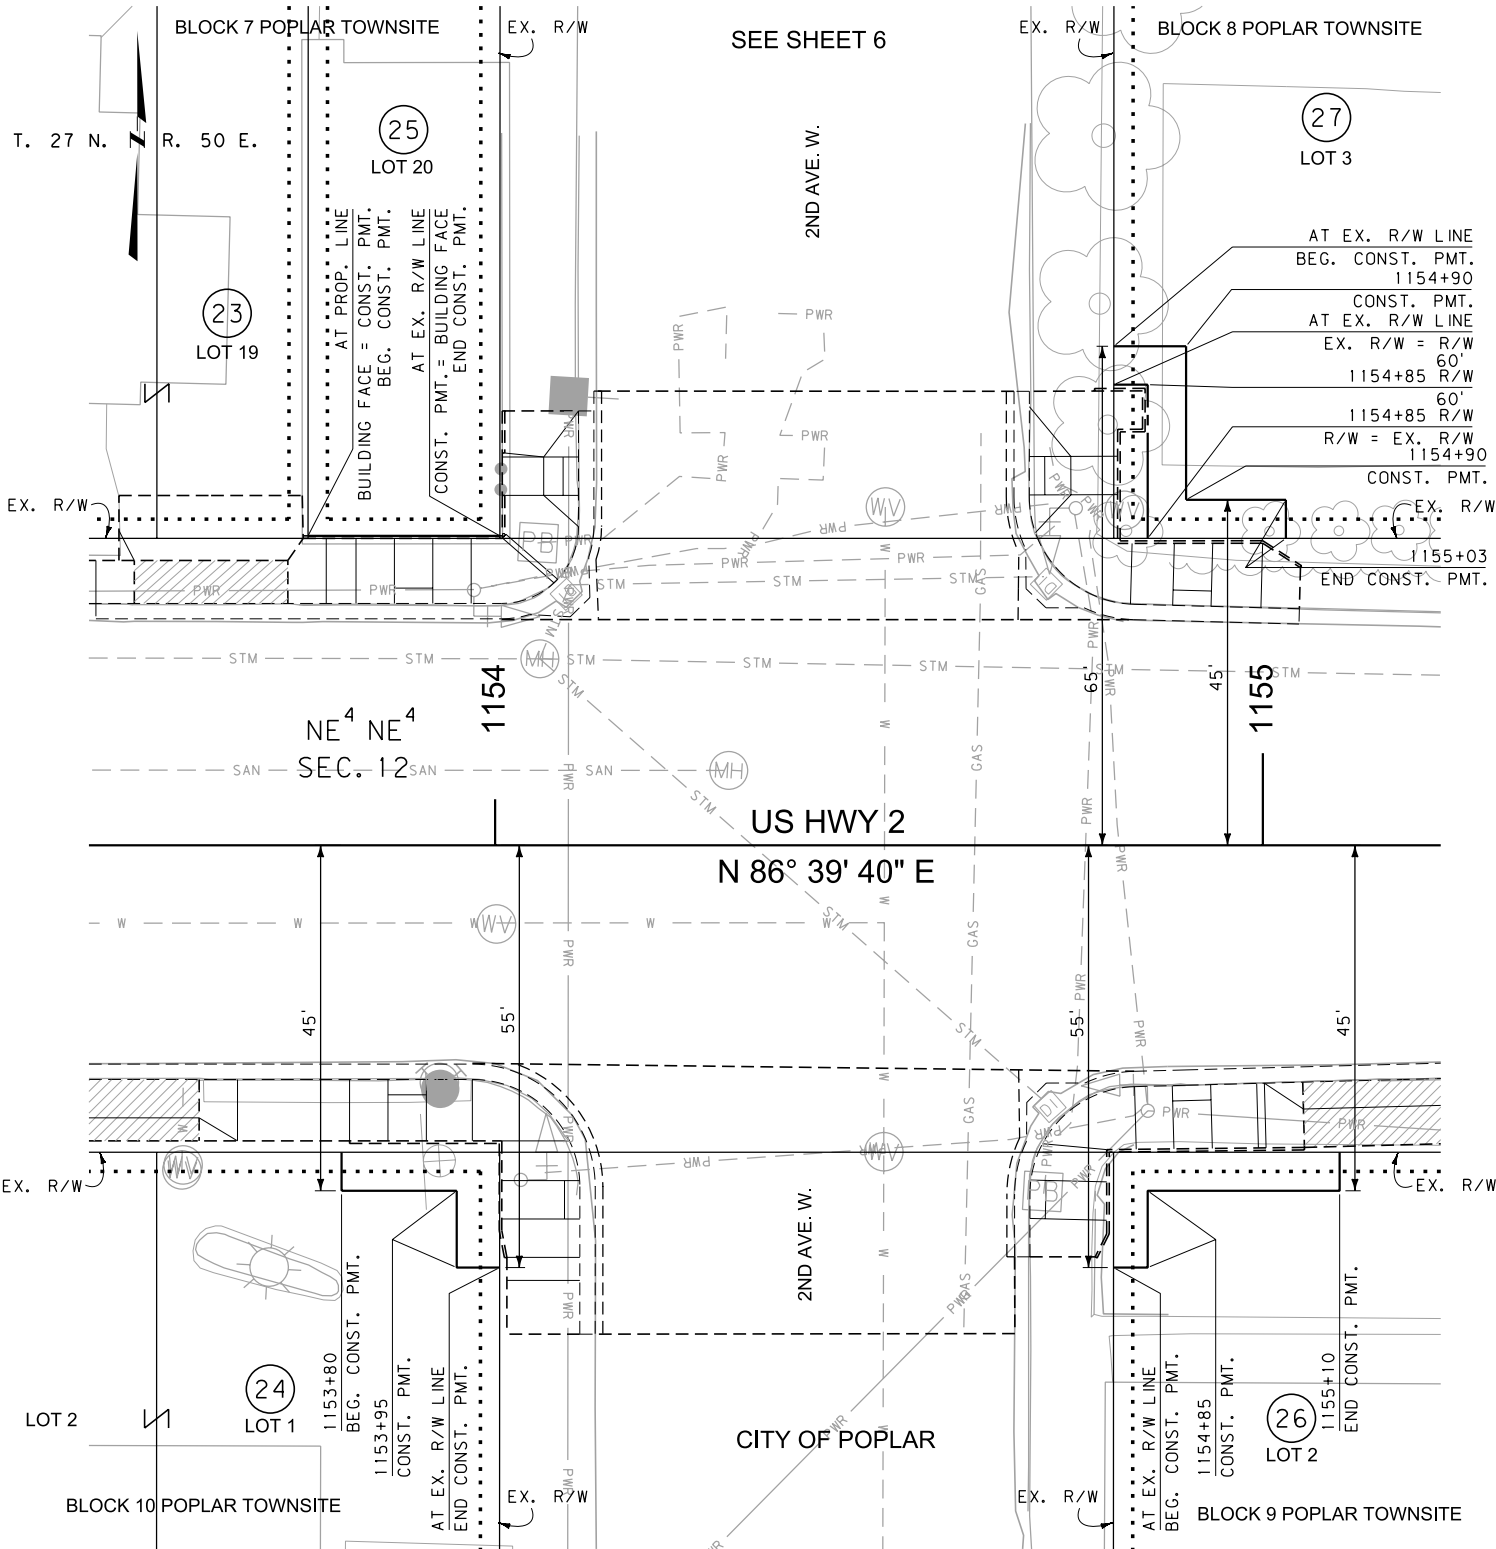

CONSTRUCTION LIMITS		MAP REVISED <u>8-15-17</u>
CUT SECTION	TOP OF CUT	
TRANSITION		
TOE OF FILL		
BACKSLOPE LIMITS INCLUDE ROUNDING		FHWA / MDT APPROVAL <u>3-27-17</u>
3	MDT ★ MONTANA DEPARTMENT OF TRANSPORTATION	C:\DGN\8167000\replnz02.dgn
2		8/21/2017
1		12:36:17 PM CPS - U0034

NOTES:

1. THE PROPOSED R/W LINE WHERE A SPIRAL CURVE TRANSITION IS USED IS A CHORD RATHER THAN A CONCENTRIC CURVE.
2. ALL STATIONS AND OFFSETS FOR R/W BREAKS ARE IN REFERENCE TO THE R/W BASELINE.

MONTANA DEPARTMENT OF TRANSPORTATION
RIGHT OF WAY PLAN
ROOSEVELT COUNTY
NOT TO SCALE