


OWNERSHIP											
PARCEL	NAME	ADDRESS	TOTAL AREA	GROSS R/W AREA	EX. EASE. AREA	NET AREA	REMAINDER		CONST. PMT. AREA	EASEMENT AREA	SHEET NO.
							LEFT	RIGHT			
1	LOUANNE WOODFORD	PO BOX 244, MOSBY, MT 59058	160.00+ AC	1.49 AC		1.49 AC					2
2	LOUANNE WOODFORD	PO BOX 244, MOSBY, MT 59058	160.00+ AC	0.16 AC		0.16 AC			0.52 AC		2

STATE	RIGHT OF WAY	SHEET	TOTAL
MONTANA		NO.	SHEETS
		2	2
R/W ID.		STPS 500-2(22)25	
PROJECT NO.		8188-022-006	

FLATWILLOW CREEK-6M S MOSBY

RIGHT-OF-WAY COORDINATE ASCII FILES

R/W BREAK COORDS: 8188006ROBRK001.TXT
R/W BASELINE COORDS: 8188006ROBAS001.TXT
ALL FILES ARE LOCATED ON THE CADD SERVER
IN THE RO DIRECTORY, UNDER PROJECT: 8188006

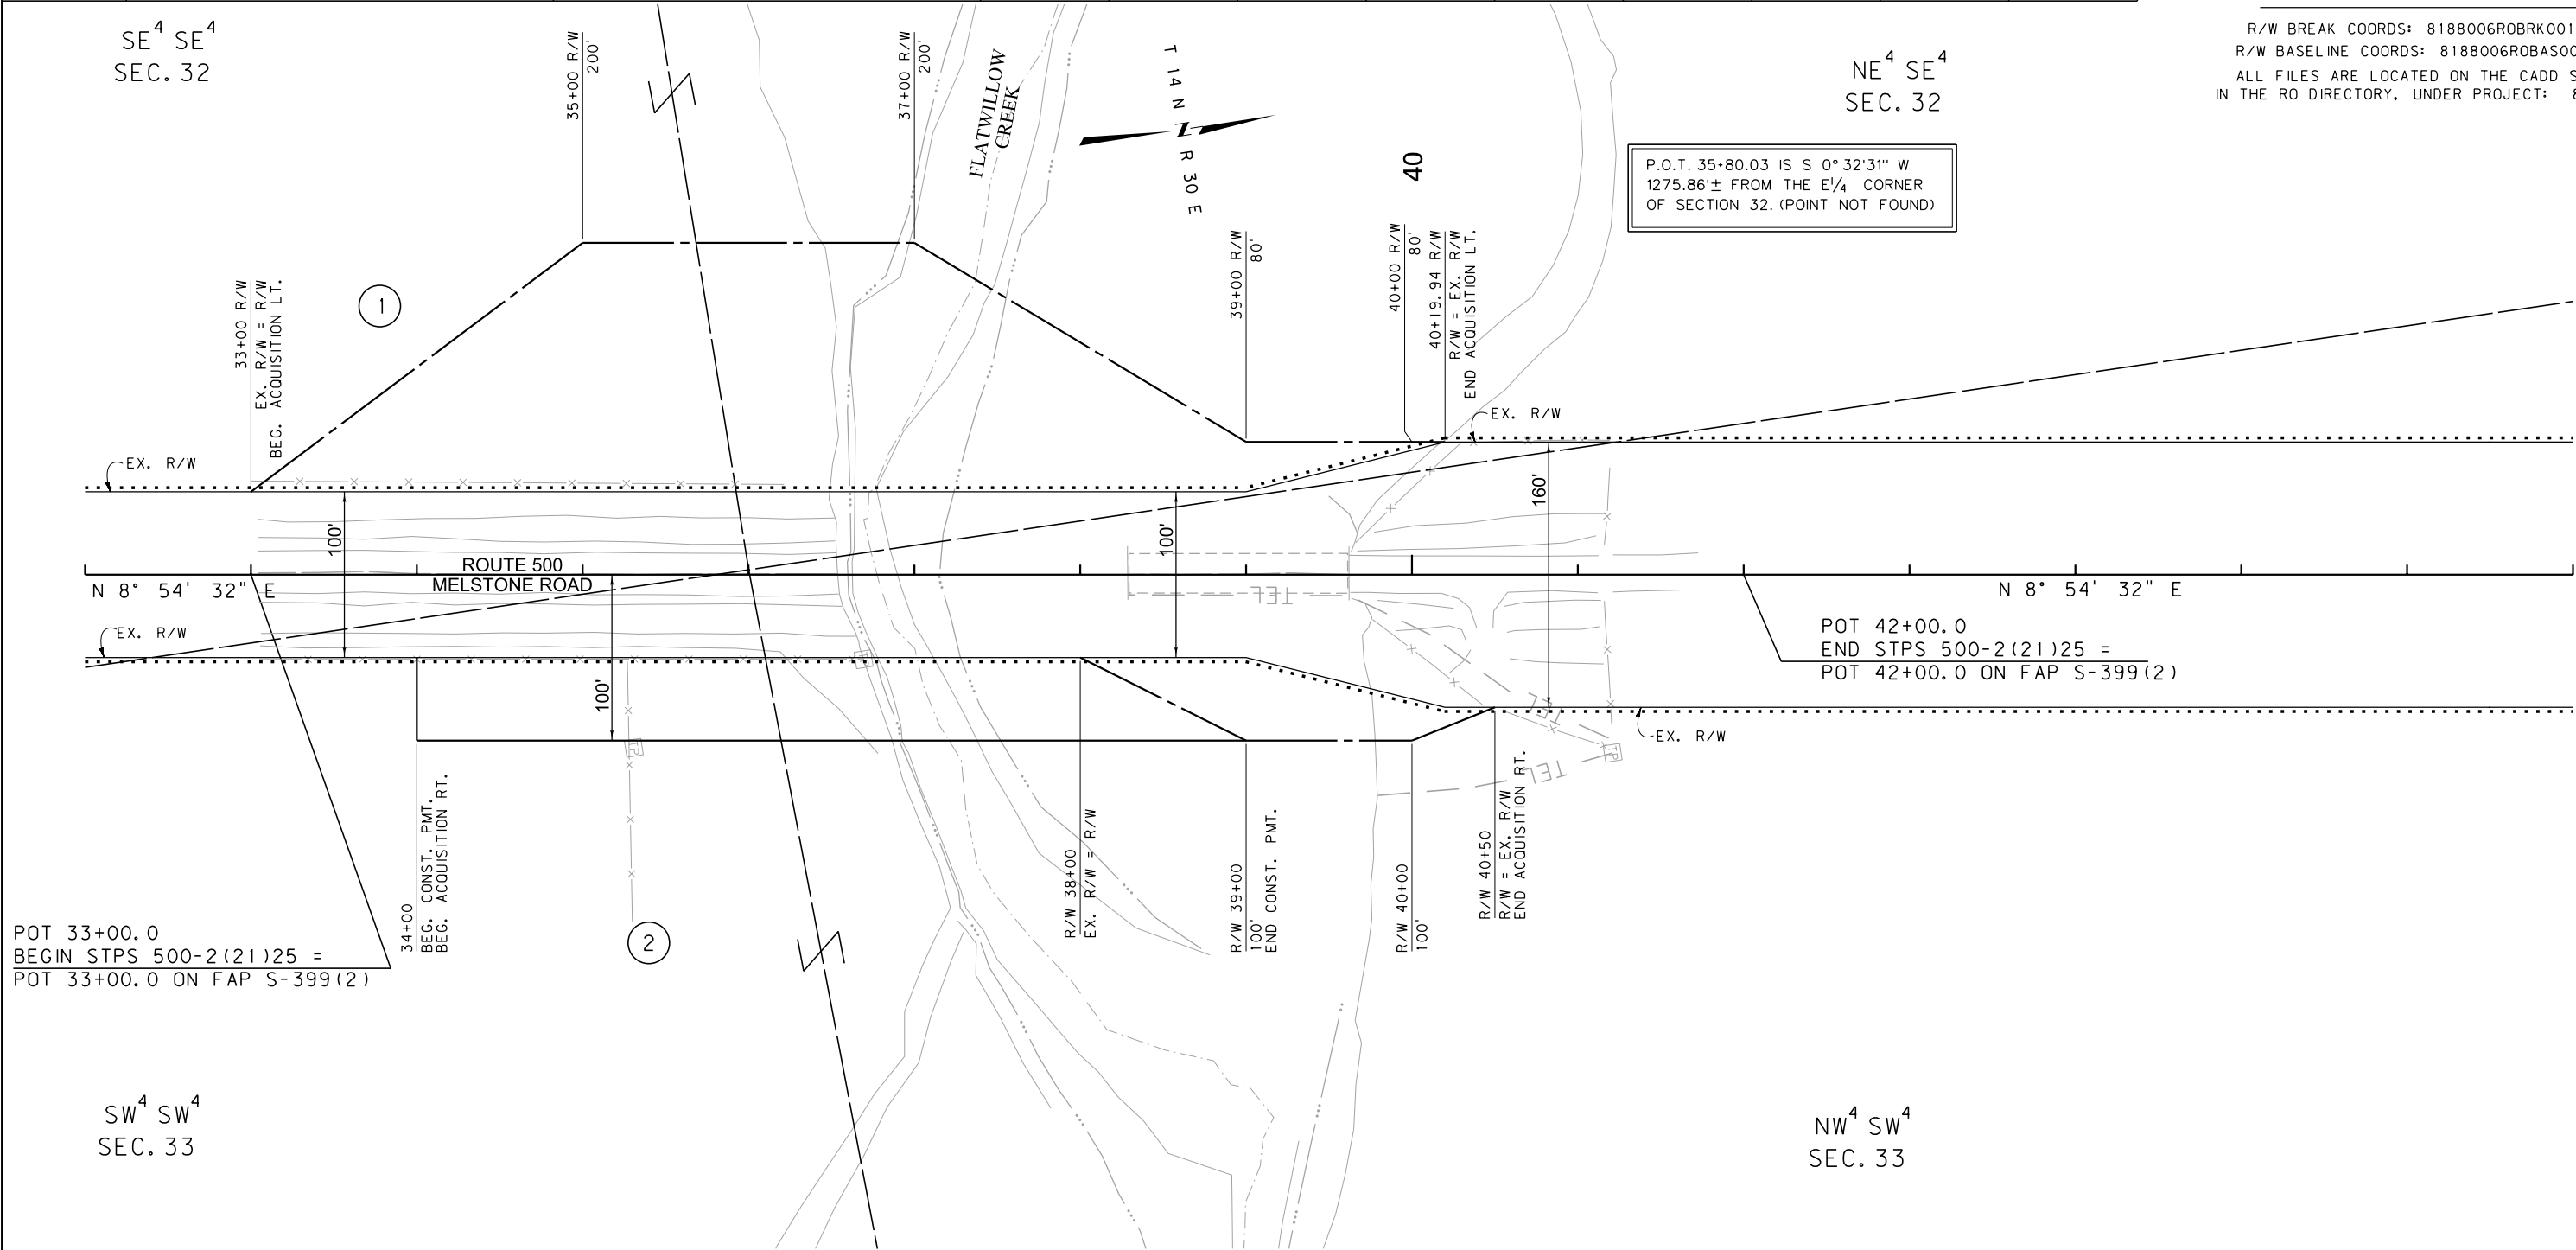

CONSTRUCTION LIMITS		MAP REVISED _____	
CUT SECTION	TOP OF CUT		
TRANSITION			
TOE OF FILL			
BACKSLOPE LIMITS		FHWA/MDT APPROVAL	
INCLUDE ROUNDING		10-1-14	
3	MDTA	MONTANA DEPARTMENT	c:\dgn\8188006\ropln001.dgn
2		OF TRANSPORTATION	10/2/2014
1			10:05:01 AM CPS - U1909

- NOTES:
1. THE PROPOSED R/W LINE WHERE A SPIRAL CURVE TRANSITION IS USED IS A CHORD RATHER THAN A CONCENTRIC CURVE.
 2. ALL STATIONS AND OFFSETS FOR R/W BREAKS ARE IN REFERENCE TO THE R/W BASELINE.

GRID STATE PLANE COORDINATES

THIS IS A STATE PLANE COORDINATE PROJECT. ALL DIMENSIONS, DISTANCES AND AREAS ON THIS PROJECT ARE GRID, EXCEPT FOR THE EXISTING R/W WIDTH DIMENSION, WHICH IS RECORD.
THE COMBINATION SCALE FACTOR IS 0.99927368

MONTANA DEPARTMENT OF TRANSPORTATION

RIGHT OF WAY PLAN PETROLEUM COUNTY

