


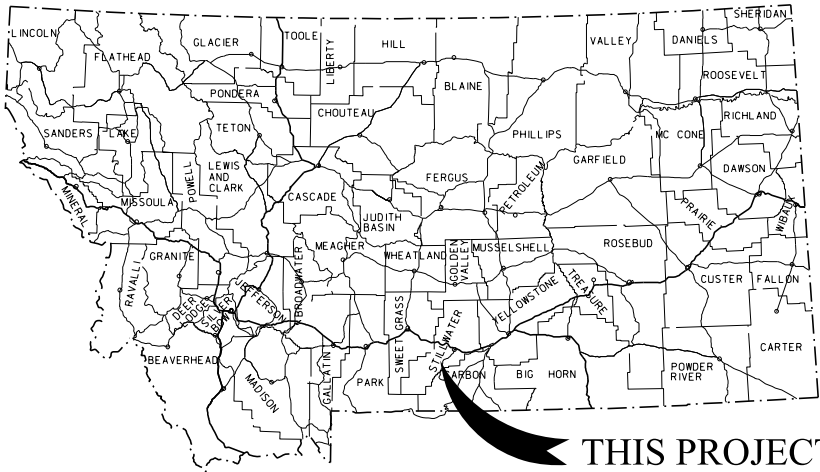

MONTANA DEPARTMENT OF TRANSPORTATION

STATE	RIGHT OF WAY	SHEET	TOTAL
		NO.	SHEETS
MONTANA		1	3
R/W ID.		STPB 9048(56)	
PROJECT NO.		8670-056-000	

STILLWATER R-2 M NW ABSAROKEE

RIGHT OF WAY PLAN FEDERAL AID PROJECT STPB 9048(56) STILLWATER R-2 M NW ABSAROKEE

STILLWATER COUNTY

SEE SHEET NO. 2 FOR OWNERSHIP
NAMES, ADDRESSES, AREAS, ETC.


PLAN LEGEND

PROPOSED RIGHT OF WAY LINE	---
EXISTING RIGHT OF WAY LINE	---
RAILROAD RIGHT OF WAY LINE	---
RIGHT OF WAY BASELINE	---
STK'D CENTERLINE	---
SECTION LINE	---
OWNERSHIP BOUNDARY	---
FULL ACCESS CONTROL	AC AC
LIMITED ACCESS CONTROL	/// ///
EXISTING FULL ACCESS CONTROL	EFAC EFAC
EXISTING LIMITED ACCESS CONTROL	ELAC ELAC
PRESENT TRAVELED WAY (P.T.W.)	---
FENCE LINE	---
EXISTING GUARDRAIL	---
PROPOSED GUARDRAIL	---
GATE IN FENCE	---
CATTLE GUARD: EXIST. - PROPOSED	---
SECTION CORNER	FOUND UNFOUND
1/4 SECTION CORNER	FOUND UNFOUND
CLOSING CORNER	FOUND UNFOUND
MEANDER CORNER	FOUND UNFOUND
CENTER OF SECTION	FOUND UNFOUND
1/16 SECTION CORNER FOUND	FOUND UNFOUND
RIGHT OF WAY MONUMENT	FOUND CALCULATED
PROPERTY CORNER PIN	FOUND CALCULATED
POWER POLE IN PLACE	FOUND CALCULATED
TELEPHONE POLE IN PLACE	FOUND CALCULATED
TELEGRAPH POLE IN PLACE	FOUND CALCULATED
LIGHT POLE	FOUND CALCULATED
PROPOSED CULVERT	---
EXISTING CULVERT	---
OUTLET DITCH	---
INLET DITCH	---
EXISTING DITCH	---
CHANNEL CHANGES	CH. CH. 20
DITCH BLOCK	---
RIPRAP	---
BRIDGES	---
RAILROADS	---
PARCEL NUMBERS	---
APPROACH: EXIST.-PROPOSED	---

ASSOCIATED PROJECTS
STPB 9048(48) PE

RELATED PROJECTS

LENGTH 0.1 MILES

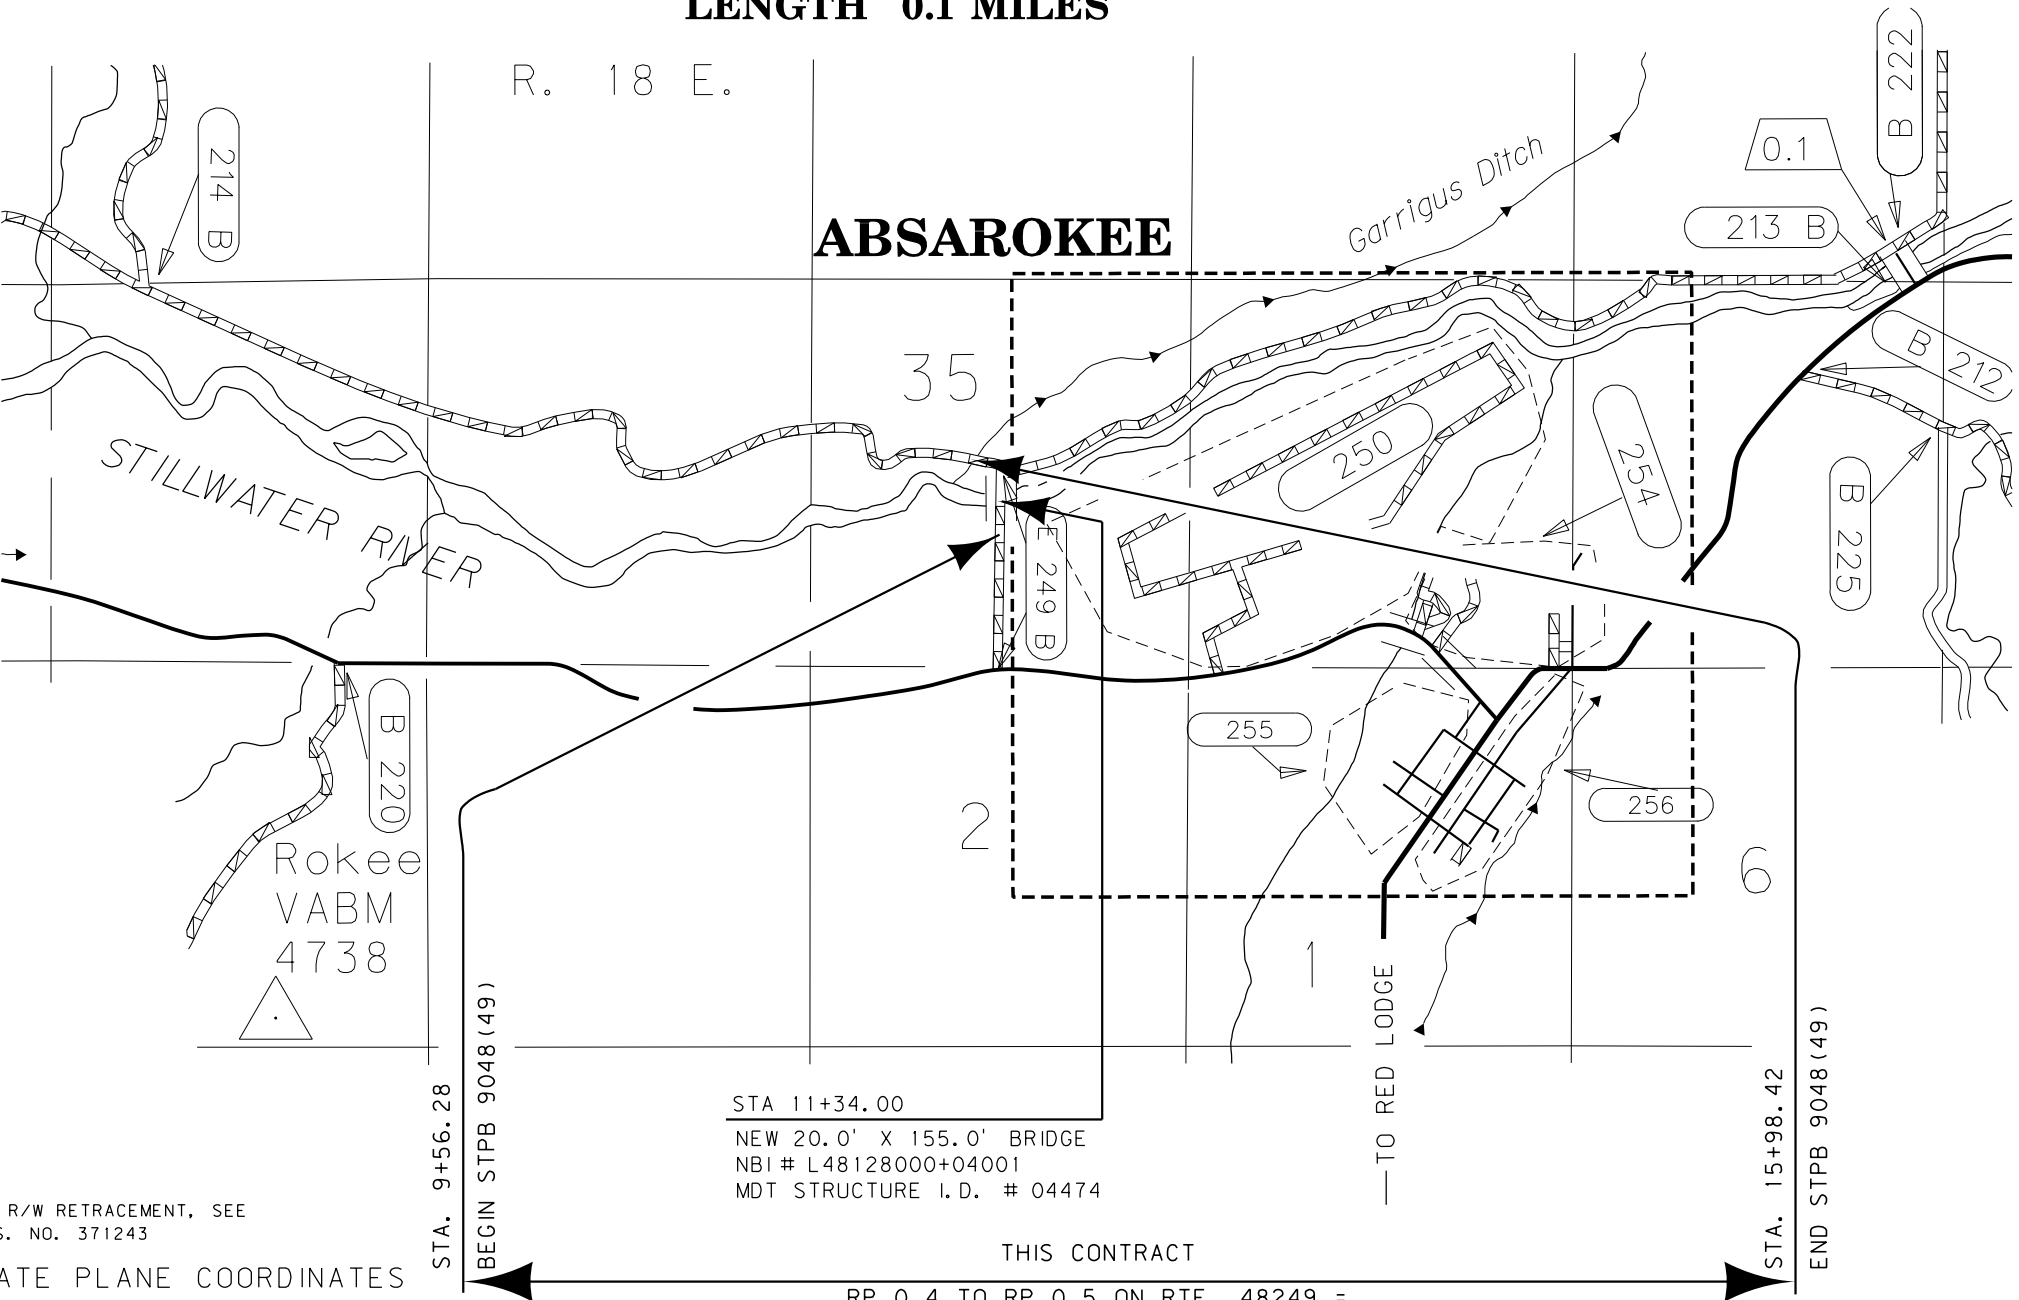

STA 11+34.00
NEW 20.0' X 155.0' BRIDGE
NBI # L48128000+04001
MDT STRUCTURE I.D. # 04474

THIS CONTRACT

RP 0.4 TO RP 0.5 ON RTE. 48249 =
RP 2.6 TO RP 2.7 ON RTE. 48214

FOR EXISTING R/W RETRACEMENT, SEE
C.O.S. NO. 371243

GRID STATE PLANE COORDINATES

THIS IS A STATE PLANE COORDINATE PROJECT. ALL
DIMENSIONS, DISTANCES AND AREAS ON THIS PROJECT
ARE GRID, EXCEPT FOR THE EXISTING R/W WIDTH
DIMENSION, WHICH IS RECORD.
THE COMBINATION SCALE FACTOR IS 0.99953213

CONSTRUCTION LIMITS
CUT SECTION
TOE OF FILL

MAP REVISED

FHWA/MDT APPROVAL
2-6-20


3
2
1
MDT MONTANA DEPARTMENT
OF TRANSPORTATION

C:\DGN\8670000\rot1001.dgn
6/17/2020
10:13:49 AM CPS - U2621

STATE	RIGHT OF WAY	SHEET	TOTAL
		NO.	SHEETS
MONTANA		3	3
R/W ID.		STPB 9048 (56)	
PROJECT NO.		8670-056-000	

STILLWATER R-2 M NW ABSAROKEE

SEE SHEET NO. 2 FOR OWNERSHIP NAMES, ADDRESSES, AREAS, ETC.

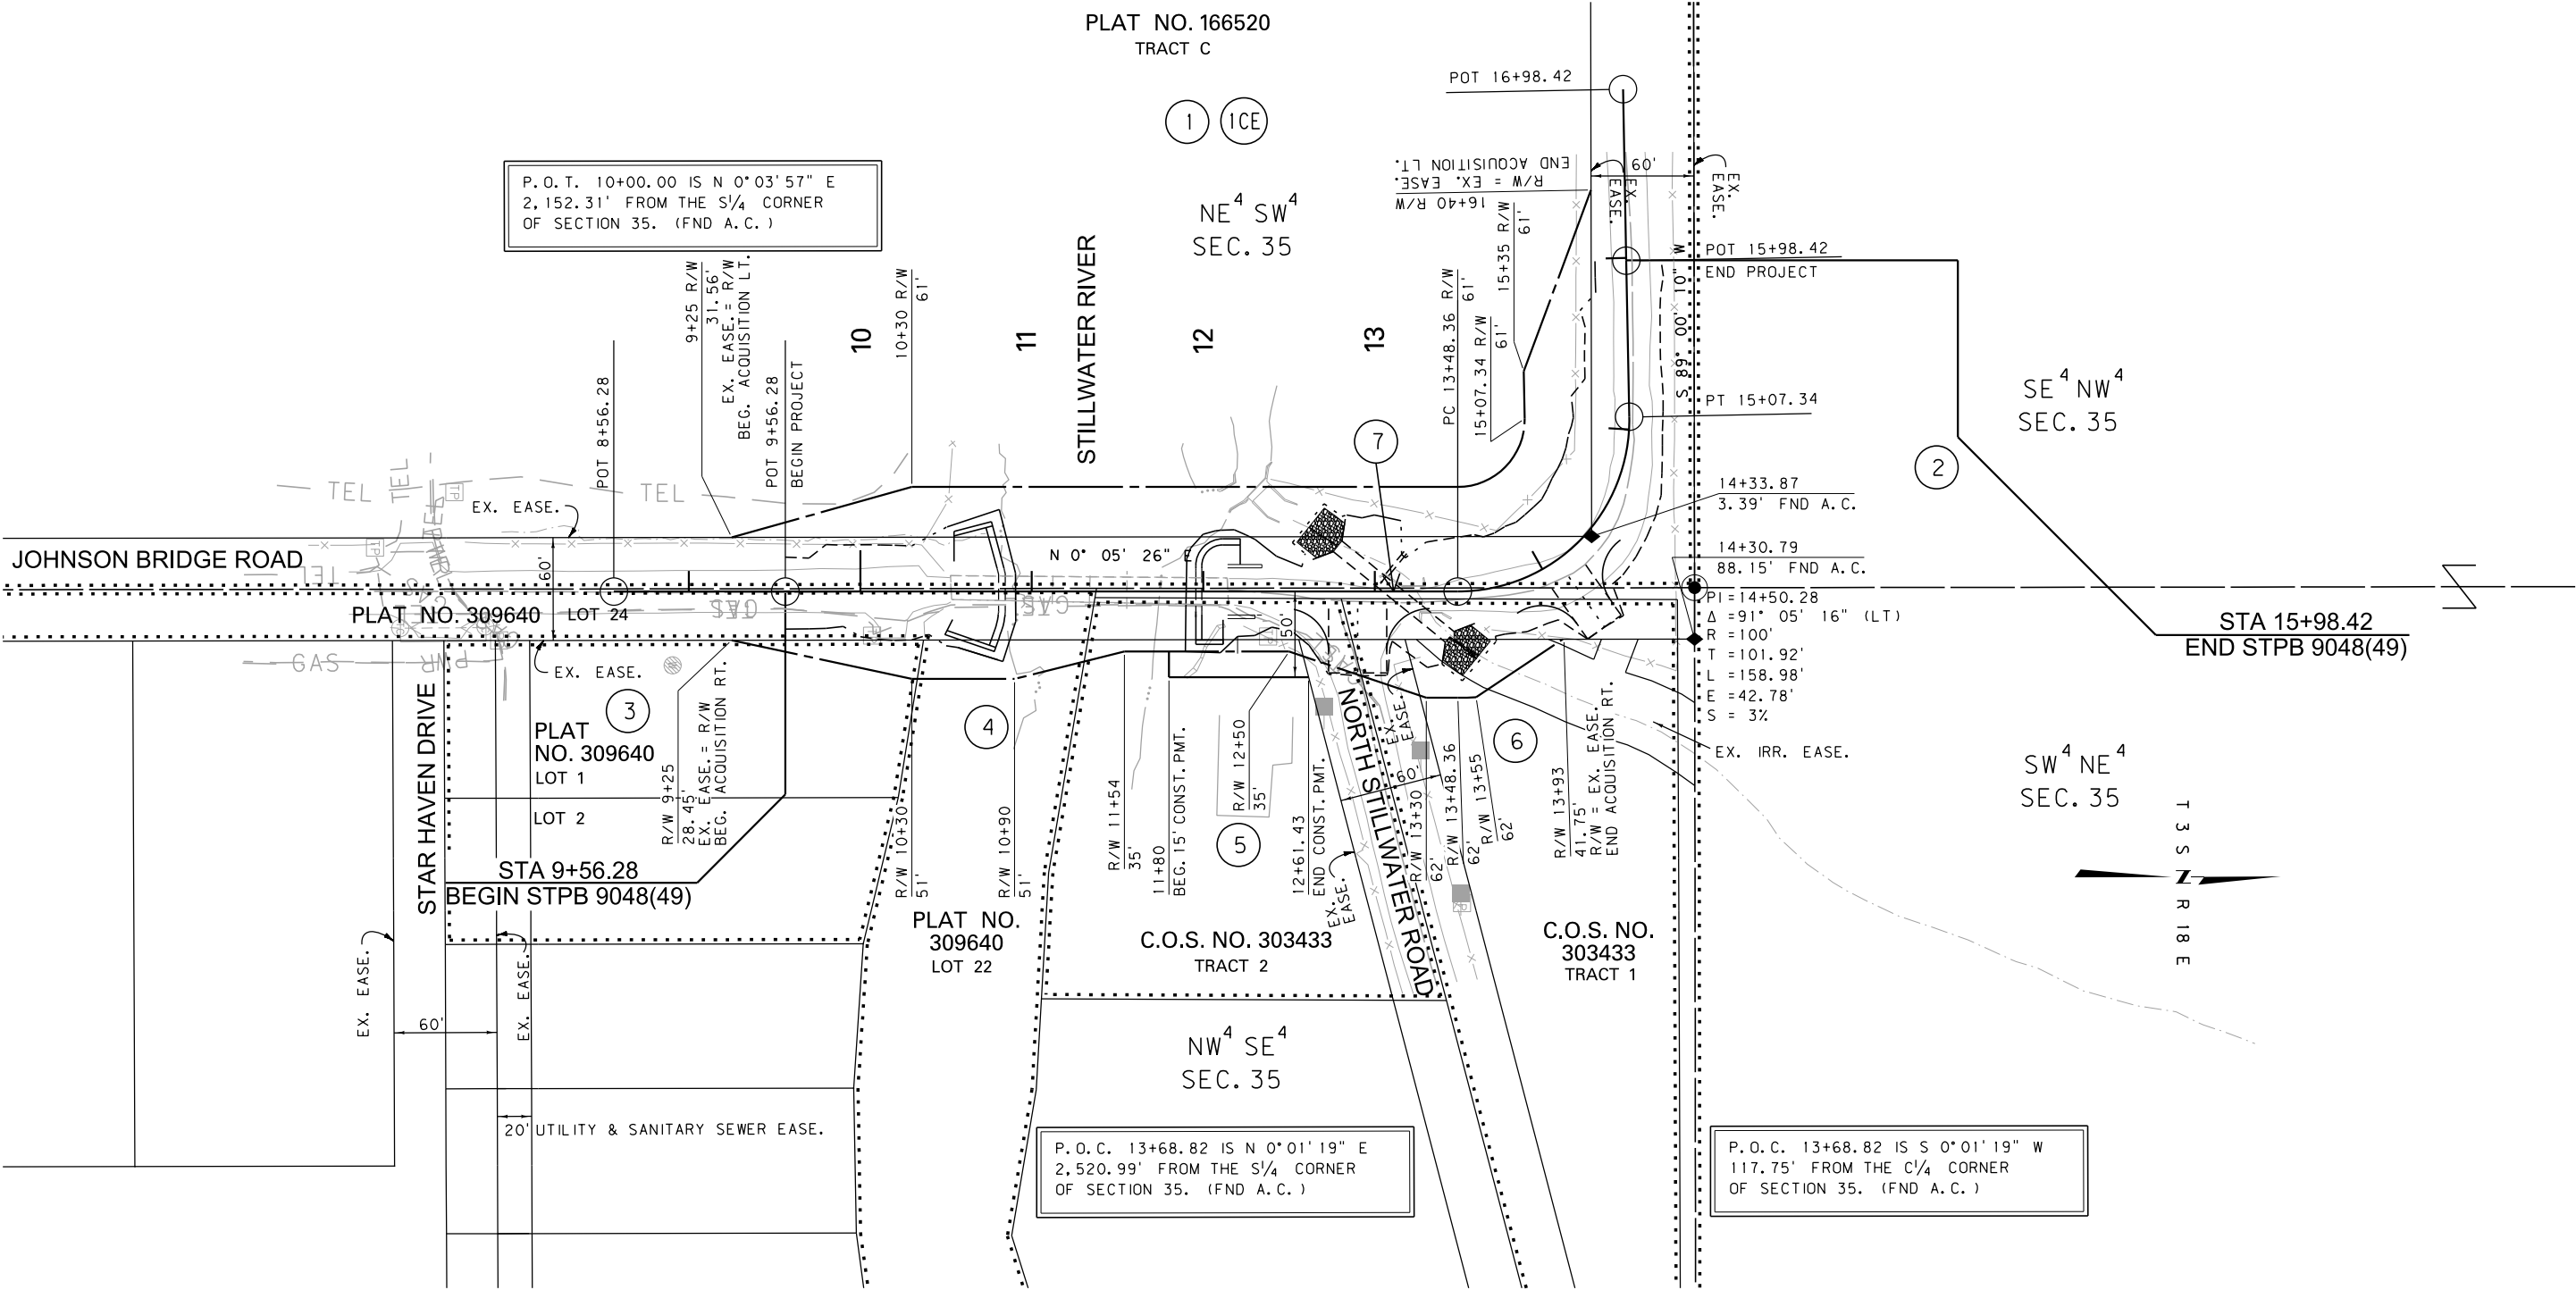

FOR EXISTING R/W RETRACEMENT, SEE
C.O.S. NO. 371243

GRID STATE PLANE COORDINATES
THIS IS A STATE PLANE COORDINATE PROJECT. ALL
DIMENSIONS, DISTANCES AND AREAS ON THIS PROJECT
ARE GRID, EXCEPT FOR THE EXISTING R/W WIDTH
DIMENSION, WHICH IS RECORD.
THE COMBINATION SCALE FACTOR IS 0.99953213

- NOTES:
1. THE PROPOSED R/W LINE WHERE A SPIRAL CURVE TRANSITION IS USED IS A CHORD RATHER THAN A CONCENTRIC CURVE.
 2. ALL STATIONS AND OFFSETS FOR R/W BREAKS ARE IN REFERENCE TO THE R/W BASELINE.

CONSTRUCTION LIMITS

CUT SECTION

TRANSITION

TOE OF FILL

MAP REVISED 6-18-20

FHWA/MDT APPROVAL

2-6-20

3

2

1

MDT

MONTANA DEPARTMENT OF TRANSPORTATION

C:\DGN\8670000\rop\h001.dgn

6/17/2020

10:14:05 AM

CPS - U2621

MONTANA DEPARTMENT OF TRANSPORTATION

RIGHT OF WAY PLAN

STILLWATER COUNTY

SCALE 1"=50'

0 50' 100' 150'