


STATE	RIGHT OF WAY	SHEET	TOTAL
		NO.	SHEETS
MONTANA		3	20
R/W ID.		NH 57-5(59)230	
PROJECT NO.		8707-059-000	

JCT SEC 462 - EAST & WEST

SEE SHEET NO. 2 FOR OWNERSHIP NAMES, ADDRESSES, AREAS, ETC.

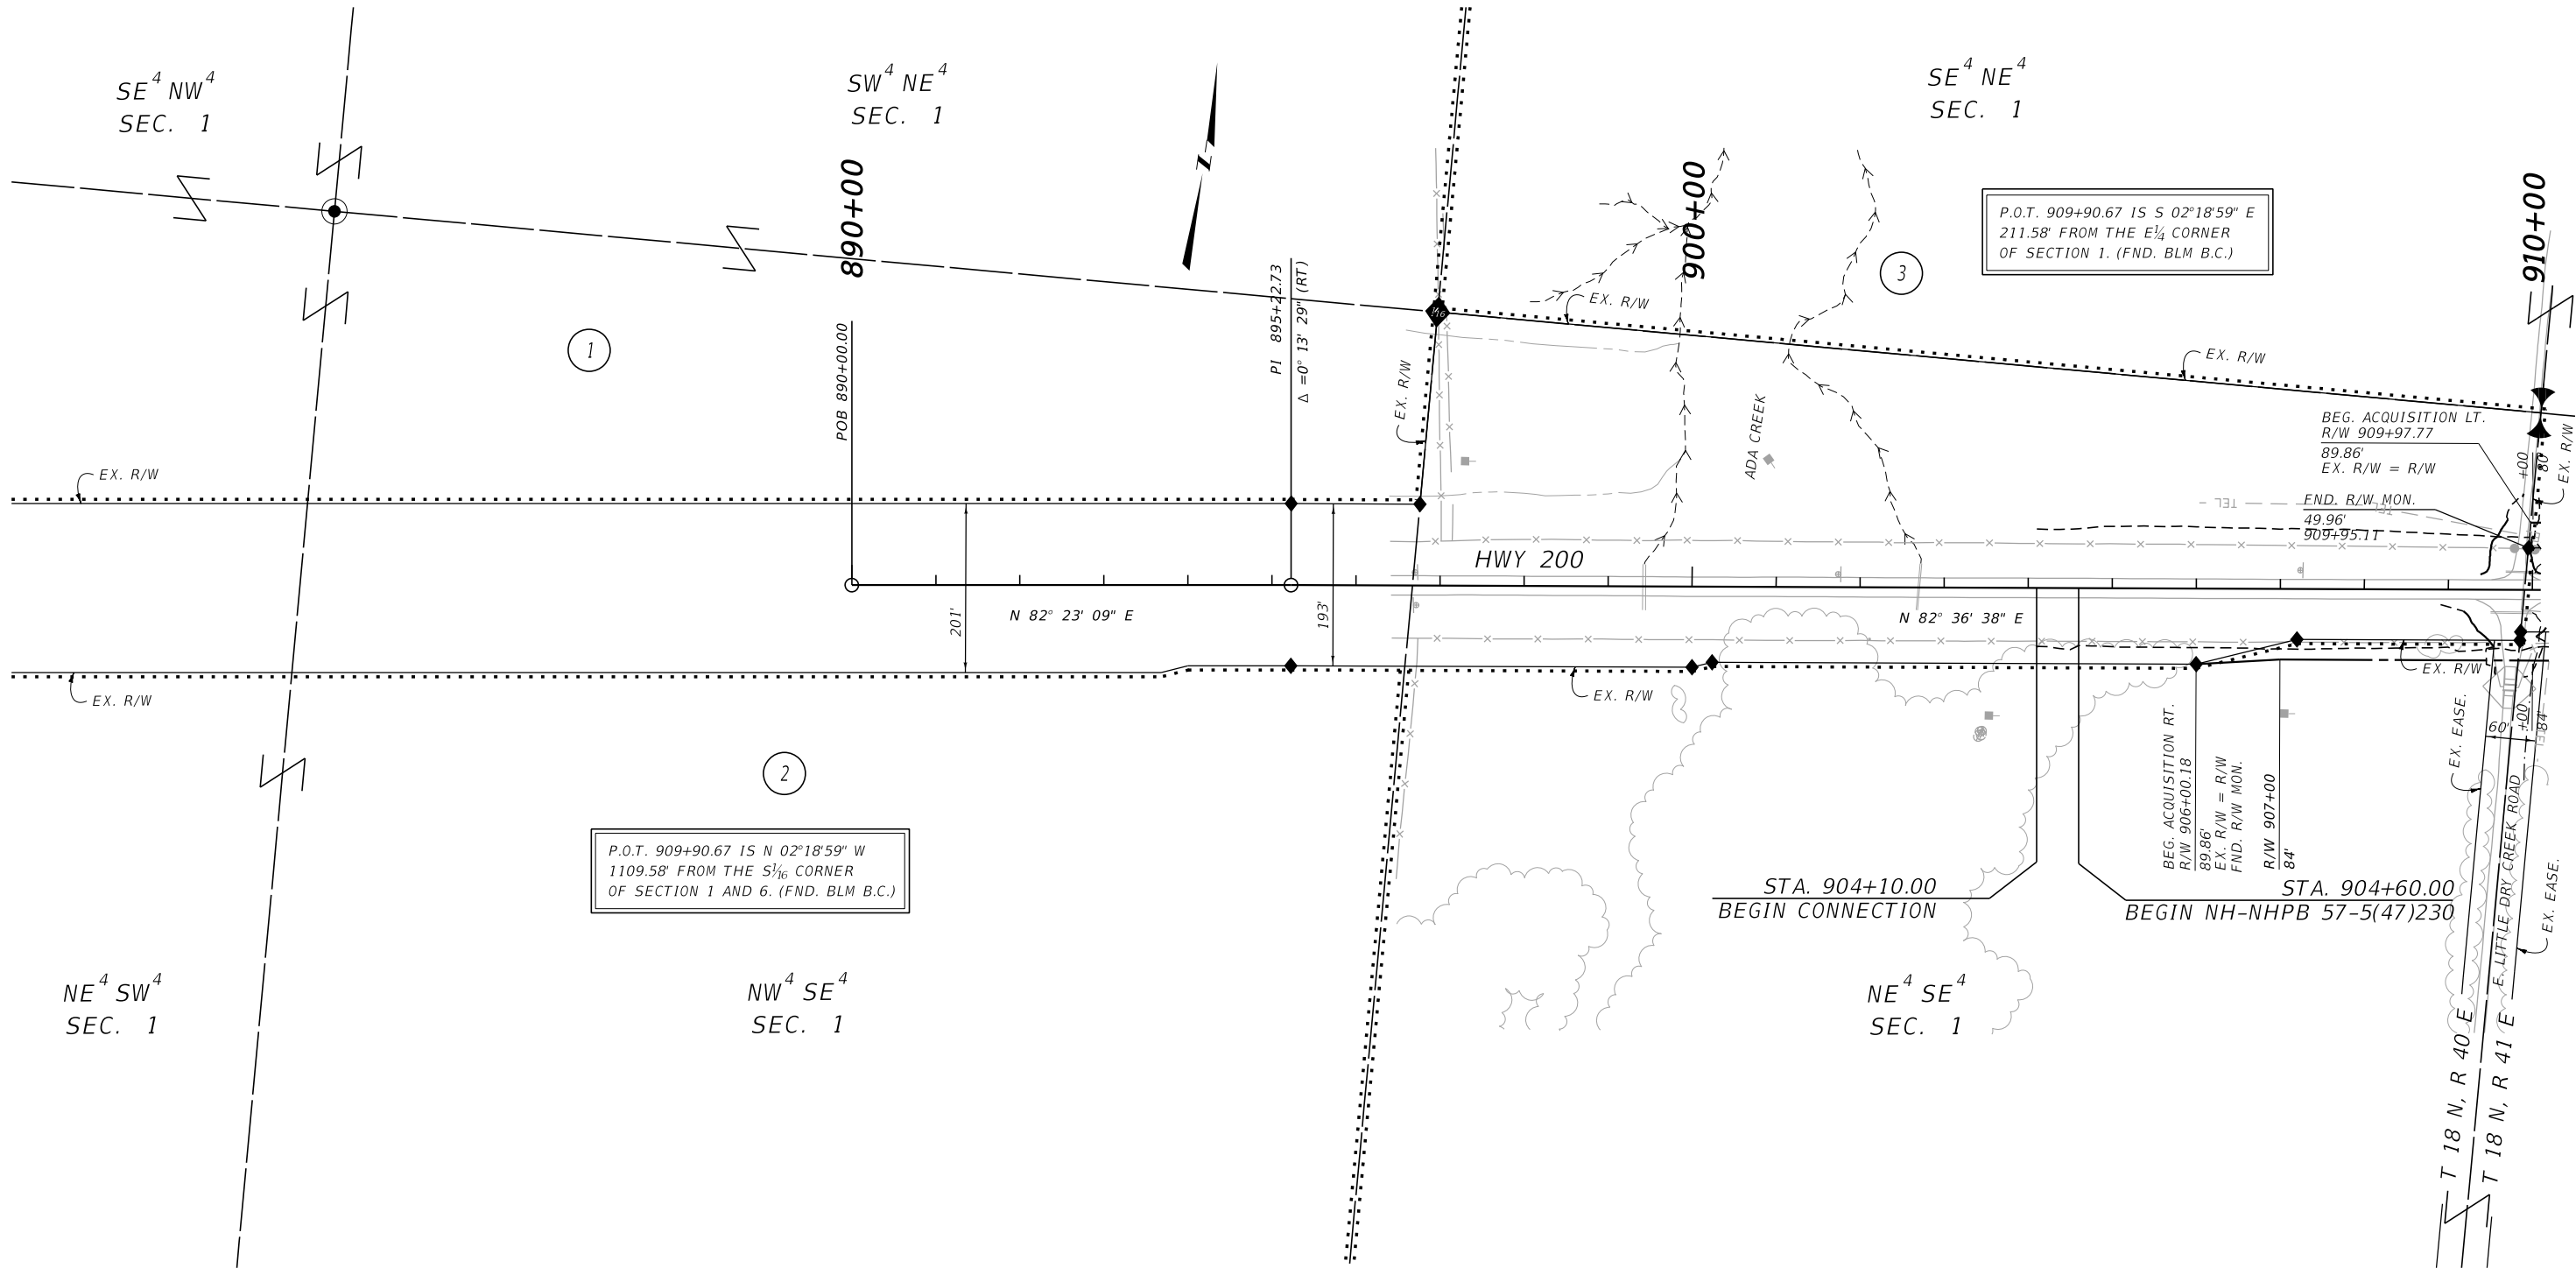

CONSTRUCTION LIMITS		MAP REVISED <u>02/24/21</u>	
CUT SECTION TOE OF FILL			
		FHWA/MDT APPROVAL <u>01/21/2021</u>	
3		C:\DGN\8707000\rop\rop001.dgn	
2		7/6/2021	
1		10:10:15 AM CPS - U3193	

NOTES:

1. THE PROPOSED R/W LINE WHERE A SPIRAL CURVE TRANSITION IS USED IS A CHORD RATHER THAN A CONCENTRIC CURVE.
2. ALL STATIONS AND OFFSETS FOR R/W BREAKS ARE IN REFERENCE TO THE R/W BASELINE.

FOR EXISTING R/W RETRACEMENT, SEE
CERTIFICATE OF SURVEY NO. 188627 AND
CORRECTIVE CERTIFICATE OF SURVEY NO. 188968.

GRID STATE PLANE COORDINATES

THIS IS A STATE PLANE COORDINATE PROJECT. ALL
DIMENSIONS, DISTANCES AND AREAS ON THIS PROJECT
ARE GRID, EXCEPT FOR THE EXISTING R/W WIDTH
DIMENSION, WHICH IS RECORD.
THE COMBINATION SCALE FACTOR (CSF) IS 0.99929506.


MONTANA DEPARTMENT OF TRANSPORTATION
RIGHT OF WAY PLAN
GARFIELD COUNTY

SCALE 1"=100'

STATE	RIGHT OF WAY	SHEET	TOTAL
		NO.	SHEETS
MONTANA		4	20
R/W ID.		NH 57-5(59)230	
PROJECT NO.		8707-059-000	

JCT SEC 462 - EAST & WEST

SEE SHEET NO. 2 FOR OWNERSHIP NAMES, ADDRESSES, AREAS, ETC.

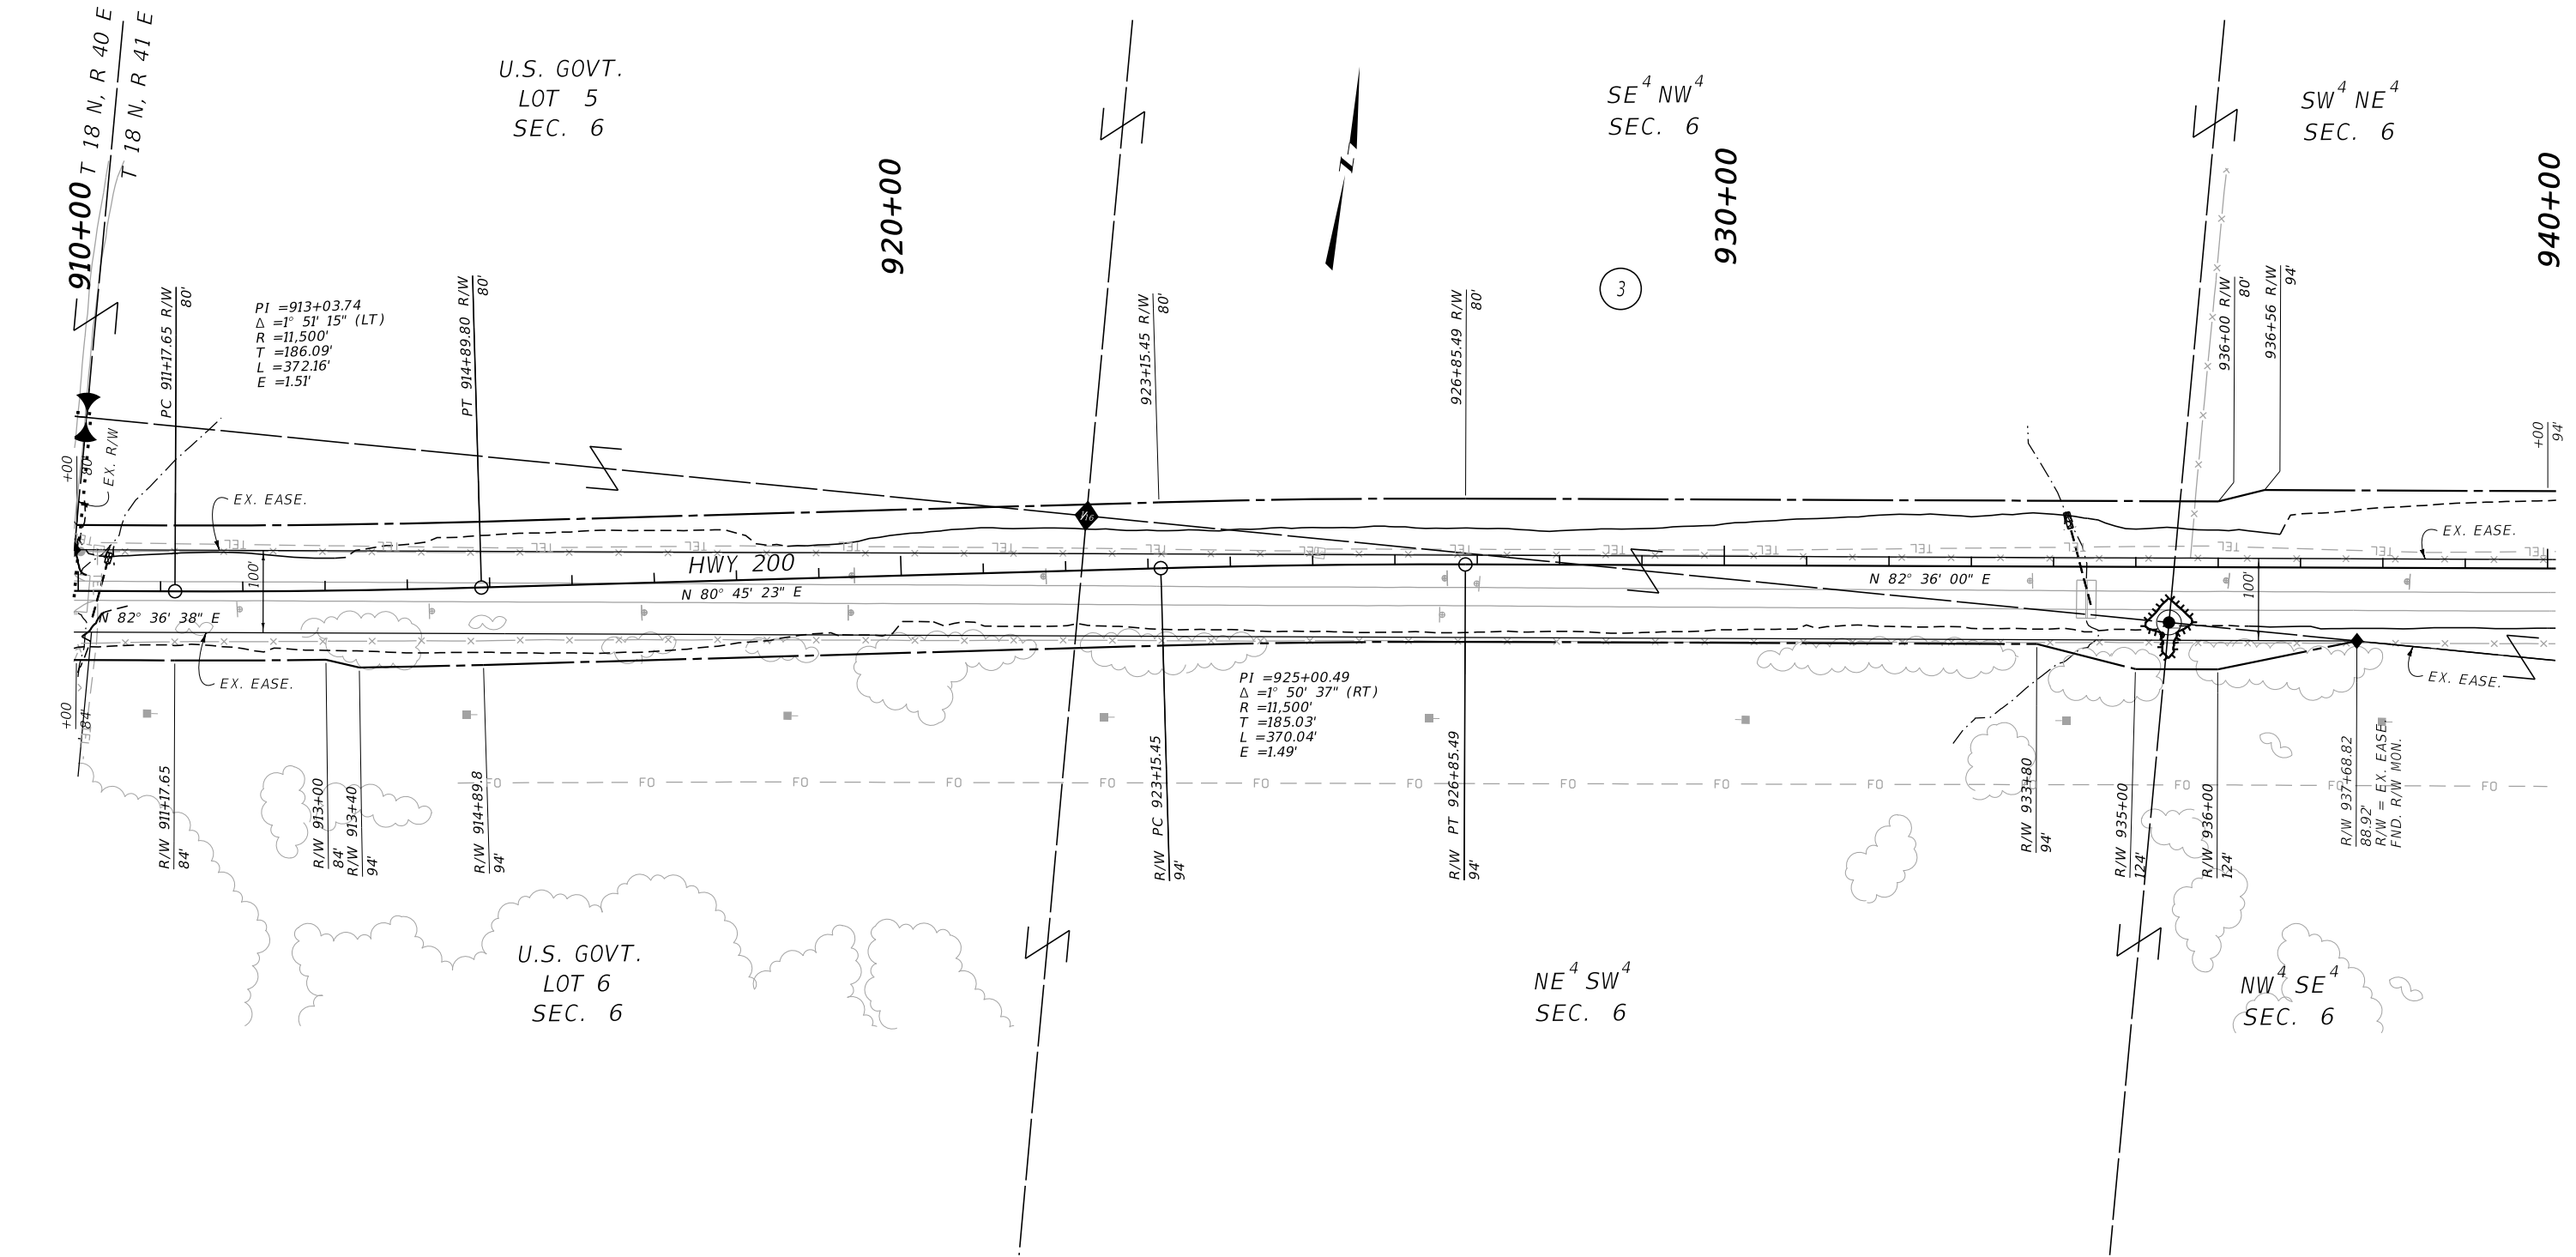

CONSTRUCTION LIMITS

MAP REVISED 02/24/21

CUT SECTION

TOE OF FILL

FHWA/MDT APPROVAL 01/21/2021

MDT MONTANA DEPARTMENT OF TRANSPORTATION

C:\DGN\8707000\rop\rop001.dgn

7/6/2021

10:10:19 AM CPS - U3193

- NOTES:
1. THE PROPOSED R/W LINE WHERE A SPIRAL CURVE TRANSITION IS USED IS A CHORD RATHER THAN A CONCENTRIC CURVE.
 2. ALL STATIONS AND OFFSETS FOR R/W BREAKS ARE IN REFERENCE TO THE R/W BASELINE.

FOR EXISTING R/W RETRACEMENT, SEE
CERTIFICATE OF SURVEY NO. 188627 AND
CORRECTIVE CERTIFICATE OF SURVEY NO. 188968.

GRID STATE PLANE COORDINATES

THIS IS A STATE PLANE COORDINATE PROJECT. ALL
DIMENSIONS, DISTANCES AND AREAS ON THIS PROJECT
ARE GRID, EXCEPT FOR THE EXISTING R/W WIDTH
DIMENSION, WHICH IS RECORD.
THE COMBINATION SCALE FACTOR (CSF) IS 0.99929506.

MONTANA DEPARTMENT OF TRANSPORTATION

RIGHT OF WAY PLAN

GARFIELD COUNTY


SCALE 1"=100'

0 50' 100' 200' 300'

STATE	RIGHT OF WAY	SHEET	TOTAL
		NO.	SHEETS
MONTANA		6	20
R/W ID.		NH 57-5(59)230	
PROJECT NO.		8707-059-000	

JCT SEC 462 - EAST & WEST

SEE SHEET NO. 2 FOR OWNERSHIP NAMES, ADDRESSES, AREAS, ETC.

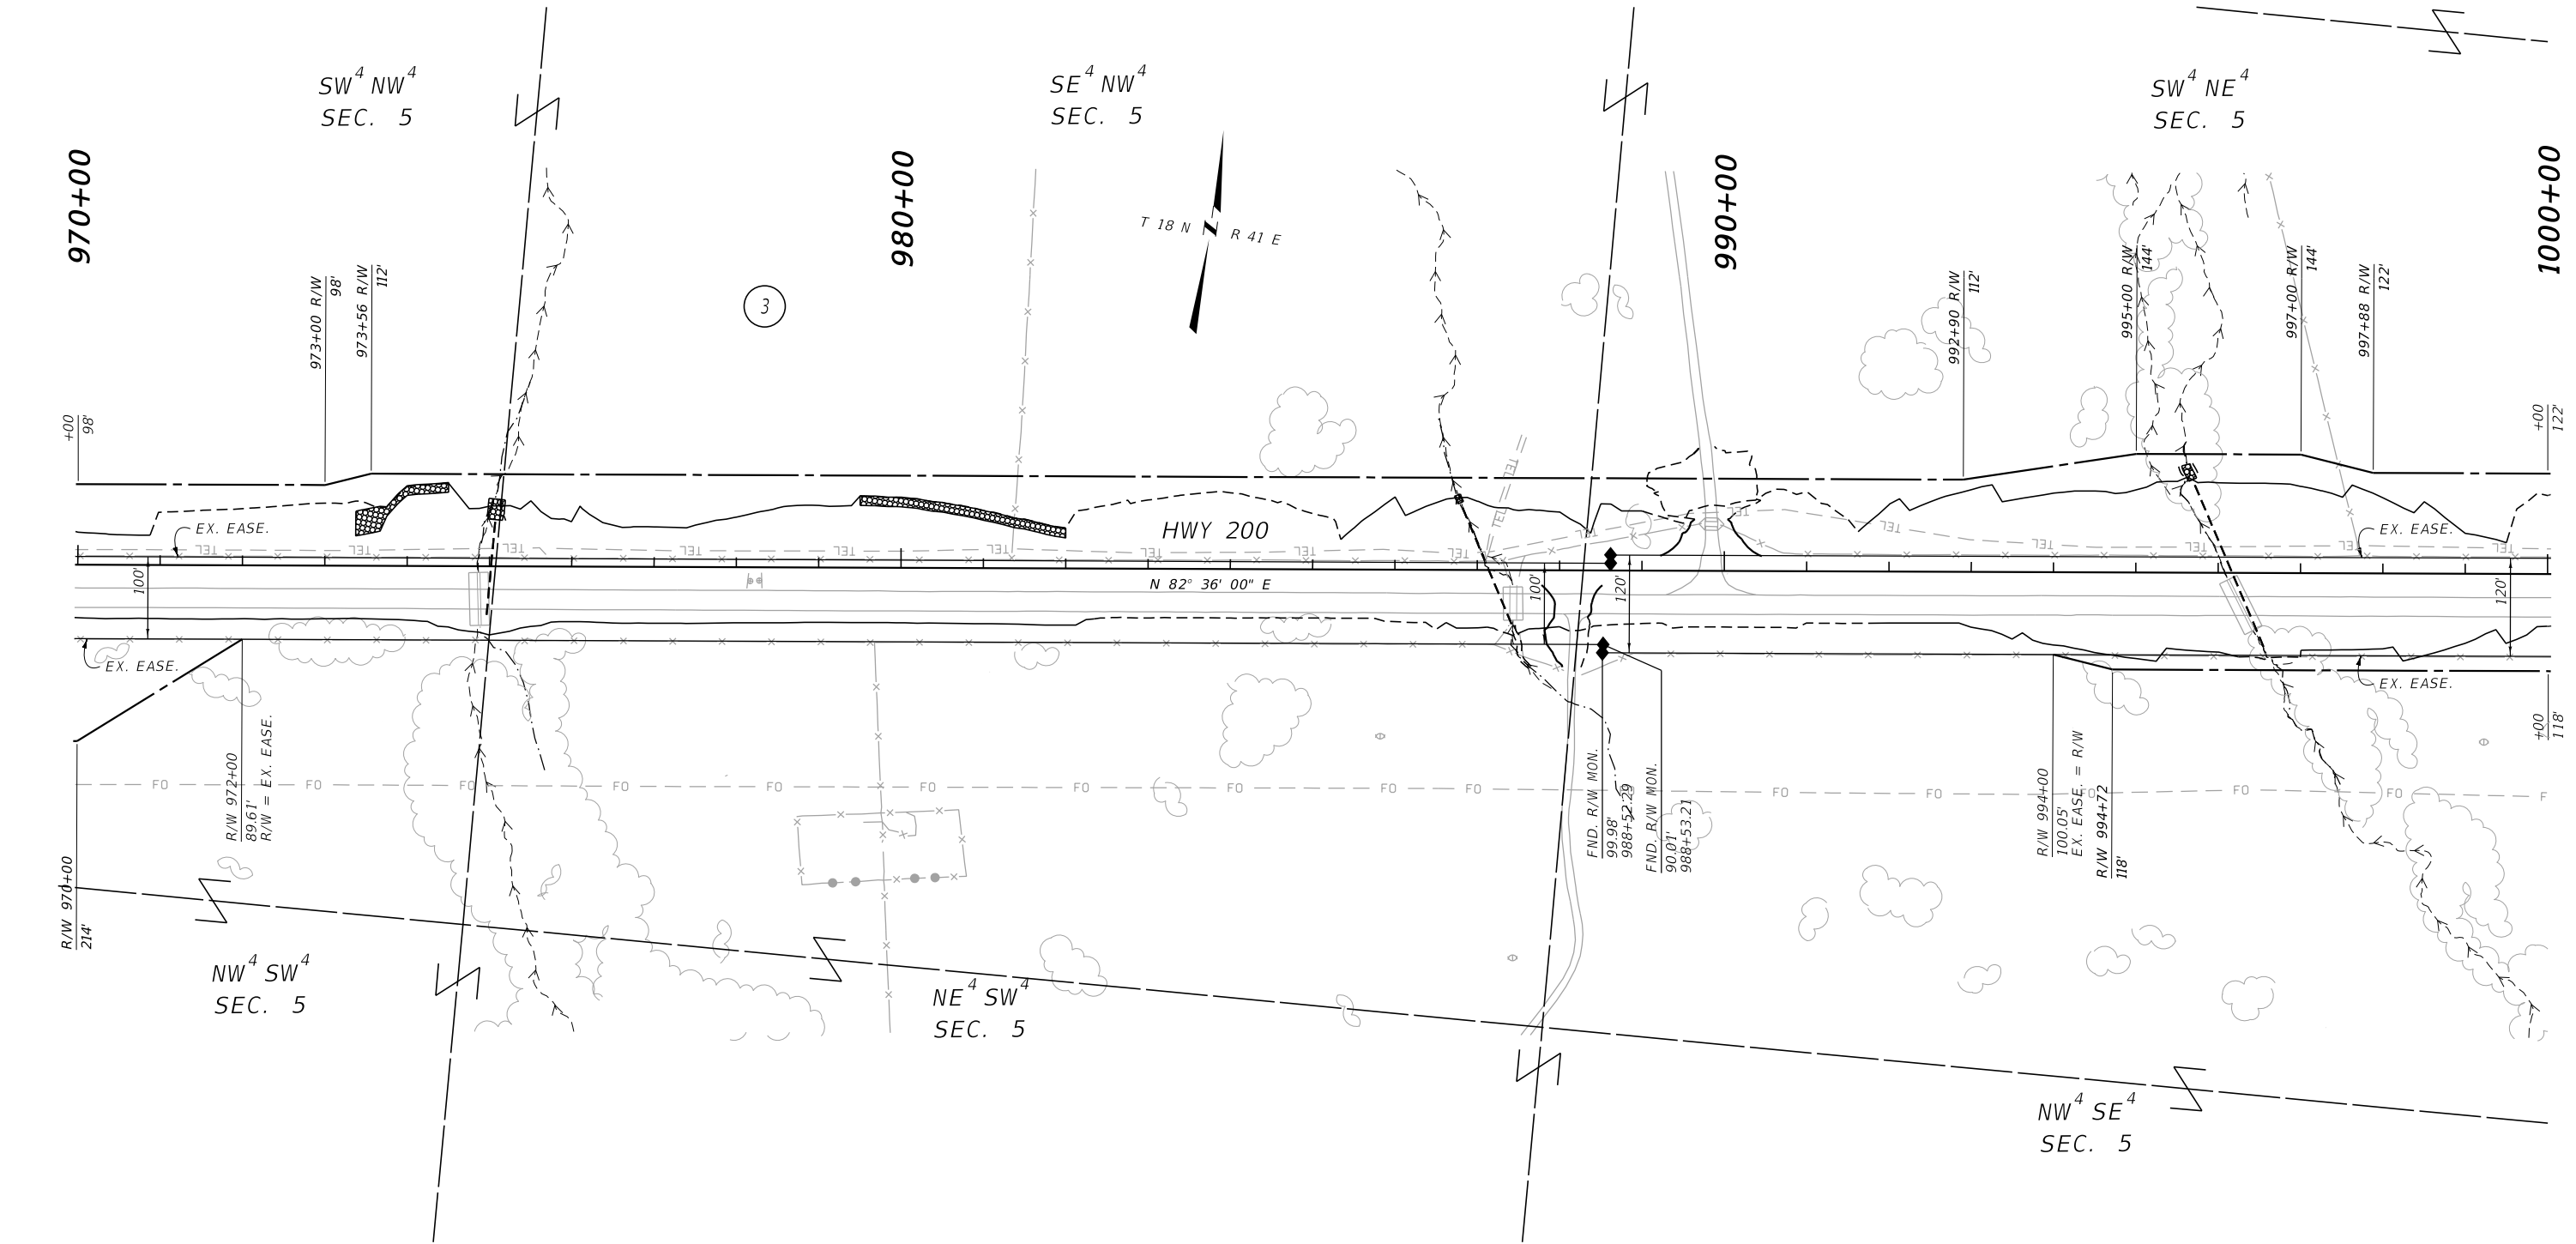

CONSTRUCTION LIMITS		MAP REVISED <u>02/24/21</u>	
CUT SECTION			
TOE OF FILL			
FHWA/MDT APPROVAL			
<u>01/21/2021</u>			
MDT			
MONTANA DEPARTMENT OF TRANSPORTATION			
3		C:\DGN\8707000\rop\in002.dgn	
7/6/2021			
10:10:38 AM CPS - U3193			

- NOTES:
1. THE PROPOSED R/W LINE WHERE A SPIRAL CURVE TRANSITION IS USED IS A CHORD RATHER THAN A CONCENTRIC CURVE.
 2. ALL STATIONS AND OFFSETS FOR R/W BREAKS ARE IN REFERENCE TO THE R/W BASELINE.

FOR EXISTING R/W RETRACEMENT, SEE
CERTIFICATE OF SURVEY NO. 188627 AND
CORRECTIVE CERTIFICATE OF SURVEY NO. 188968.

GRID STATE PLANE COORDINATES

THIS IS A STATE PLANE COORDINATE PROJECT. ALL
DIMENSIONS, DISTANCES AND AREAS ON THIS PROJECT
ARE GRID, EXCEPT FOR THE EXISTING R/W WIDTH
DIMENSION, WHICH IS RECORD.
THE COMBINATION SCALE FACTOR (CSF) IS 0.99929506.

MONTANA DEPARTMENT OF TRANSPORTATION

RIGHT OF WAY PLAN

GARFIELD COUNTY

SCALE 1"=100'

0 50 100 200 300

STATE	RIGHT OF WAY	SHEET	TOTAL
MONTANA		NO.	SHEETS
		7	20
R/W ID.		NH 57-5(59)230	
PROJECT NO.		8707-059-000	

SEE SHEET NO. 2 FOR OWNERSHIP NAMES, ADDRESSES, AREAS, ETC.

U.S. GOV'T.
LOT 4
SEC. 4

U.S. GOVT
LOT 3
SEC. 4

T 18 N **N** R 41 E

HWY 200

N 82° 36' 00" E

P.O.T. 1010+00 IS N 34°20'26" W
892.08' FROM THE E $\frac{1}{4}$ CORNER
OF SECTION 5. (FND. BLM B.C.)

SE⁴ NE⁴
SEC. 5

SW⁴ NW⁴
SEC. 4

SE⁴ NW⁴
SEC. 4

FOR EXISTING R/W RETRACEMENT, SEE
CERTIFICATE OF SURVEY NO. 188627 AND
CORRECTIVE CERTIFICATE OF SURVEY NO. 188968.

GRID STATE PLANE COORDINATES

THIS IS A STATE PLANE COORDINATE PROJECT. ALL DIMENSIONS, DISTANCES AND AREAS ON THIS PROJECT ARE GRID, EXCEPT FOR THE EXISTING R/W WIDTH DIMENSION, WHICH IS RECORD.
THE COMBINATION SCALE FACTOR (CSF) IS 0.99929506.

CONSTRUCTION LIMITS		MAP REVISED 02/24/21	
CUT SECTION 			
TOE OF FILL 			
		FHWA/MDT APPROVAL	
		01/21/2021	
3		C:\DGN\8707000\ropIn002.dgn	
2		7/6/2021	
1		10:10:42 AM CPS - U319	

NOTES:


1. THE PROPOSED R/W LINE WHERE A SPIRAL CURVE TRANSITION IS USED IS A CHORD RATHER THAN A CONCENTRIC CURVE.
2. ALL STATIONS AND OFFSETS FOR R/W BREAKS ARE IN REFERENCE TO THE R/W BASELINE.

MONTANA DEPARTMENT OF TRANSPORTATION

RIGHT OF WAY PLAN

GARFIELD COUNTY


SCALE 1"=100'

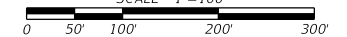

STATE	RIGHT OF WAY	SHEET	TOTAL
		NO.	SHEETS
MONTANA		8	20
R/W ID.		NH 57-5(59)230	
PROJECT NO.		8707-059-000	

JCT SEC 462 - EAST & WEST

SEE SHEET NO. 2 FOR OWNERSHIP NAMES, ADDRESSES, AREAS, ETC.

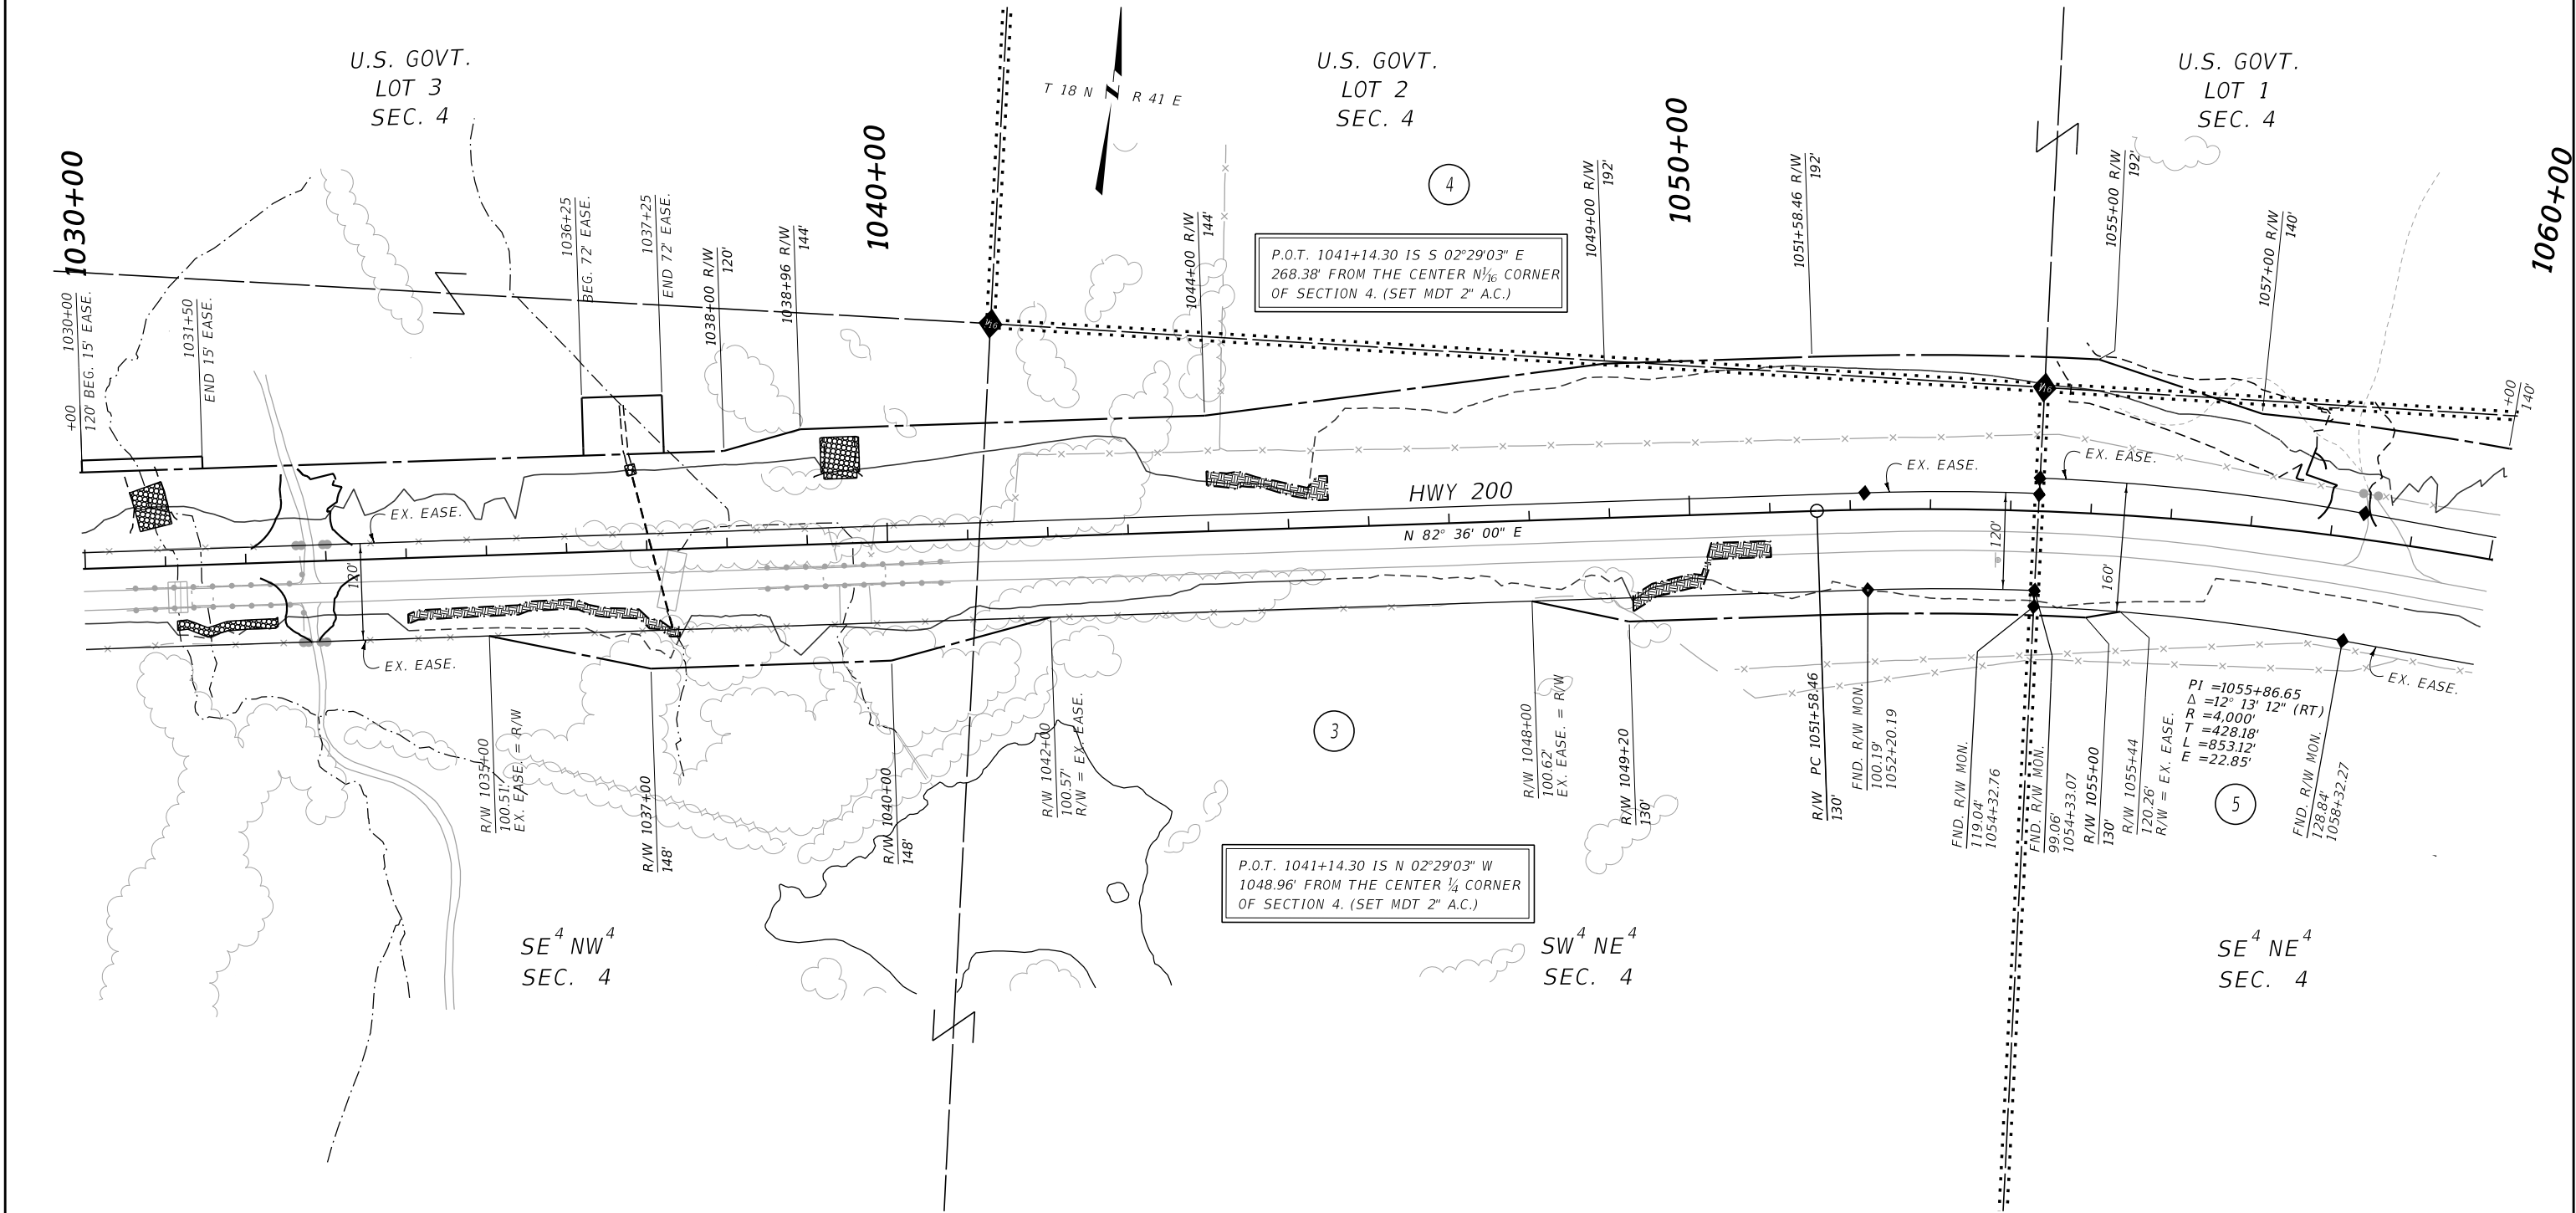

CONSTRUCTION LIMITS	MAP REVISED 02/24/21
CUT SECTION	TOP OF CUT
TOE OF FILL	
	FHWA/MDT APPROVAL
	01/21/2021

3	MDT	MONTANA DEPARTMENT OF TRANSPORTATION	C:\DGN\8707000\rop\in002.dgn
2			7/6/2021
1			10:10:47 AM CPS - U3193

- NOTES:
1. THE PROPOSED R/W LINE WHERE A SPIRAL CURVE TRANSITION IS USED IS A CHORD RATHER THAN A CONCENTRIC CURVE.
 2. ALL STATIONS AND OFFSETS FOR R/W BREAKS ARE IN REFERENCE TO THE R/W BASELINE.

FOR EXISTING R/W RETRACEMENT, SEE CERTIFICATE OF SURVEY NO. 188627 AND CORRECTIVE CERTIFICATE OF SURVEY NO. 188968.

GRID STATE PLANE COORDINATES

THIS IS A STATE PLANE COORDINATE PROJECT. ALL DIMENSIONS, DISTANCES AND AREAS ON THIS PROJECT ARE GRID, EXCEPT FOR THE EXISTING R/W WIDTH DIMENSION, WHICH IS RECORD. THE COMBINATION SCALE FACTOR (CSF) IS 0.99929506.

MONTANA DEPARTMENT OF TRANSPORTATION

RIGHT OF WAY PLAN

GARFIELD COUNTY


SCALE 1"=100'

0 50 100 200 300'

STATE	RIGHT OF WAY	SHEET	TOTAL
		NO.	SHEETS
MONTANA		9	20
R/W ID.		NH 57-5(59)230	
PROJECT NO.		8707-059-000	

JCT SEC 462 - EAST & WEST

SEE SHEET NO. 2 FOR OWNERSHIP NAMES, ADDRESSES, AREAS, ETC.

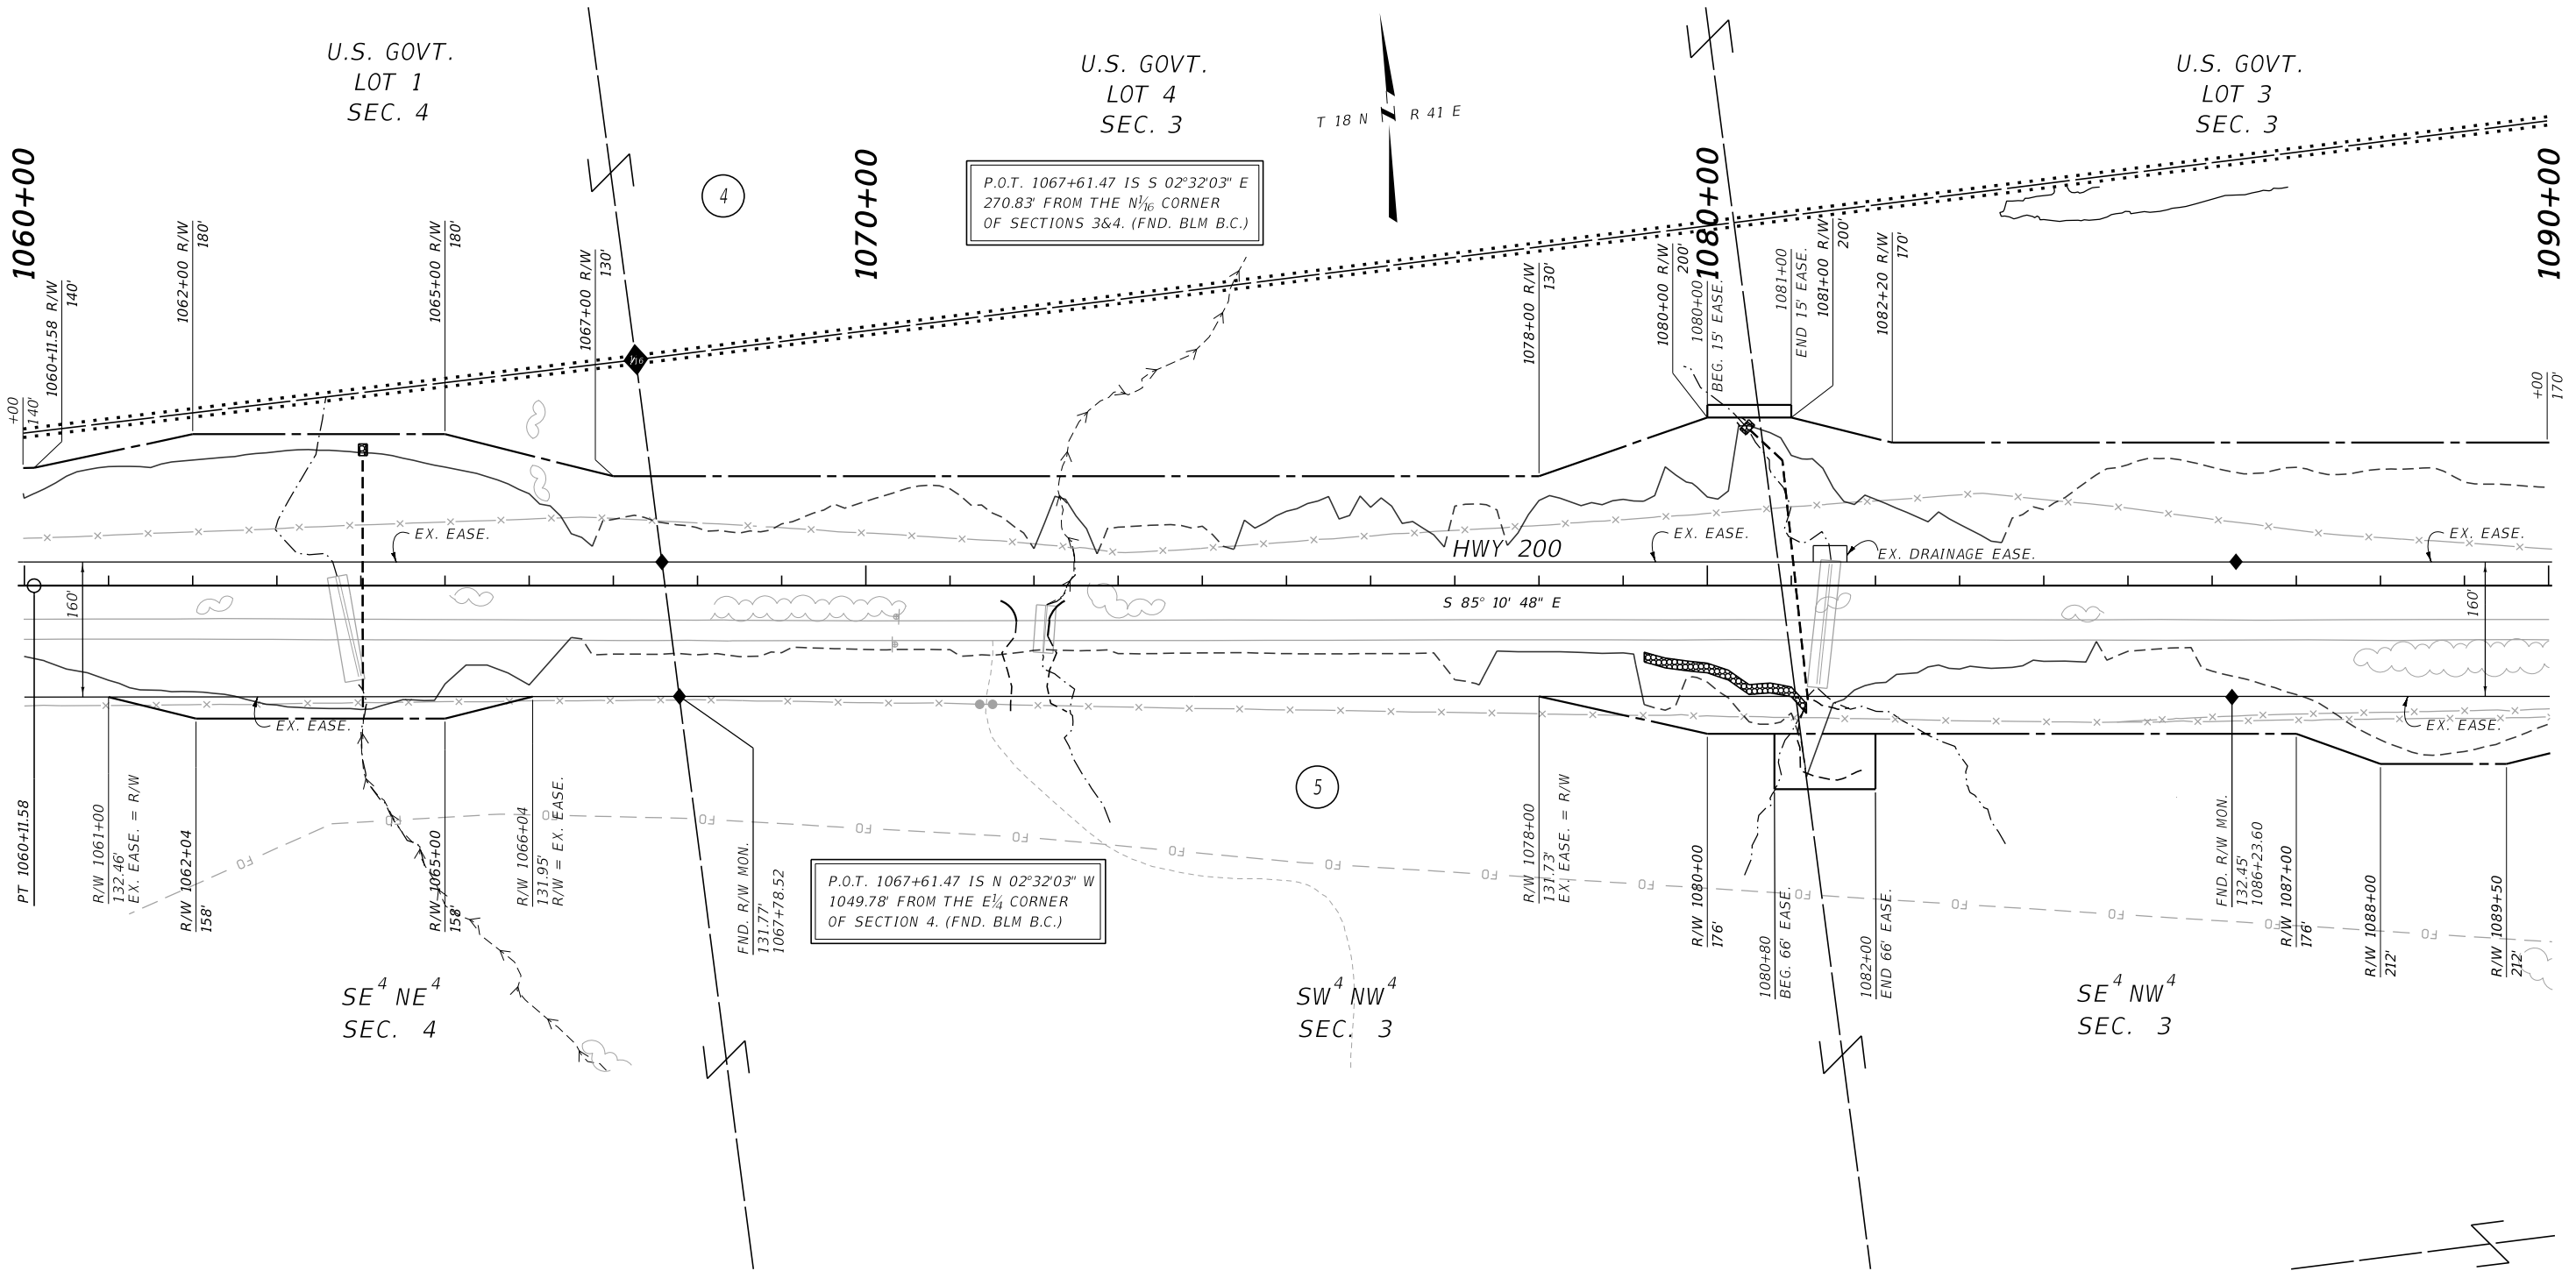

CONSTRUCTION LIMITS

MAP REVISED 02/24/21

CUT SECTION

TOE OF FILL

FHWA/MDT APPROVAL

01/21/2021

MDT

MONTANA DEPARTMENT OF TRANSPORTATION

7/6/2021

10:11:03 AM

CPS - U3193

- NOTES:
1. THE PROPOSED R/W LINE WHERE A SPIRAL CURVE TRANSITION IS USED IS A CHORD RATHER THAN A CONCENTRIC CURVE.
 2. ALL STATIONS AND OFFSETS FOR R/W BREAKS ARE IN REFERENCE TO THE R/W BASELINE.

FOR EXISTING R/W RETRACEMENT, SEE
CERTIFICATE OF SURVEY NO. 188627 AND
CORRECTIVE CERTIFICATE OF SURVEY NO. 188968.

GRID STATE PLANE COORDINATES

THIS IS A STATE PLANE COORDINATE PROJECT. ALL
DIMENSIONS, DISTANCES AND AREAS ON THIS PROJECT
ARE GRID, EXCEPT FOR THE EXISTING R/W WIDTH
DIMENSION, WHICH IS RECORD.
THE COMBINATION SCALE FACTOR IS 0.99929506.

MONTANA DEPARTMENT OF TRANSPORTATION

RIGHT OF WAY PLAN

GARFIELD COUNTY

SCALE 1"=100'

0 50 100 200 300

STATE	RIGHT OF WAY	SHEET	TOTAL
		NO.	SHEETS
MONTANA		11	20
R/W ID.		NH 57-5(59)230	
PROJECT NO.		8707-059-000	

JCT SEC 462 - EAST & WEST


TOTAL	40.00 AC
GROSS	2.78 AC
EXISTING EASEMENT	0.63 AC
NET	2.15 AC
REMAINDER LT.	37.22 AC
REMAINDER RT.	0.00 AC
EASEMENTS	0.00 AC
CONST. PERMITS	0.00 AC

TOTAL	40.00 AC
GROSS	8.25 AC
EXISTING EASEMENT	4.30 AC
NET	3.95 AC
REMAINDER LT.	31.56 AC
REMAINDER RT.	0.19 AC
EASEMENTS	0.00 AC
CONST. PERMITS	0.00 AC

TOTAL	40.00 AC
GROSS	7.95 AC
EXISTING EASEMENT	4.87 AC
NET	3.08 AC
REMAINDER LT.	27.24 AC
REMAINDER RT.	4.81 AC
EASEMENTS	0.00 AC
CONST. PERMITS	0.00 AC

P.O.T. 1120+69.65 IS S 02°27'44" E
929.18' FROM THE N¹/₁₆ CORNER
OF SECTIONS 2&3. (FND. BLM B.C.)

P.O.T. 1120+69.65 IS N 02°27'44" W
380.17' FROM THE W¹/₄ CORNER
OF SECTION 2. (FND. BLM B.C.)

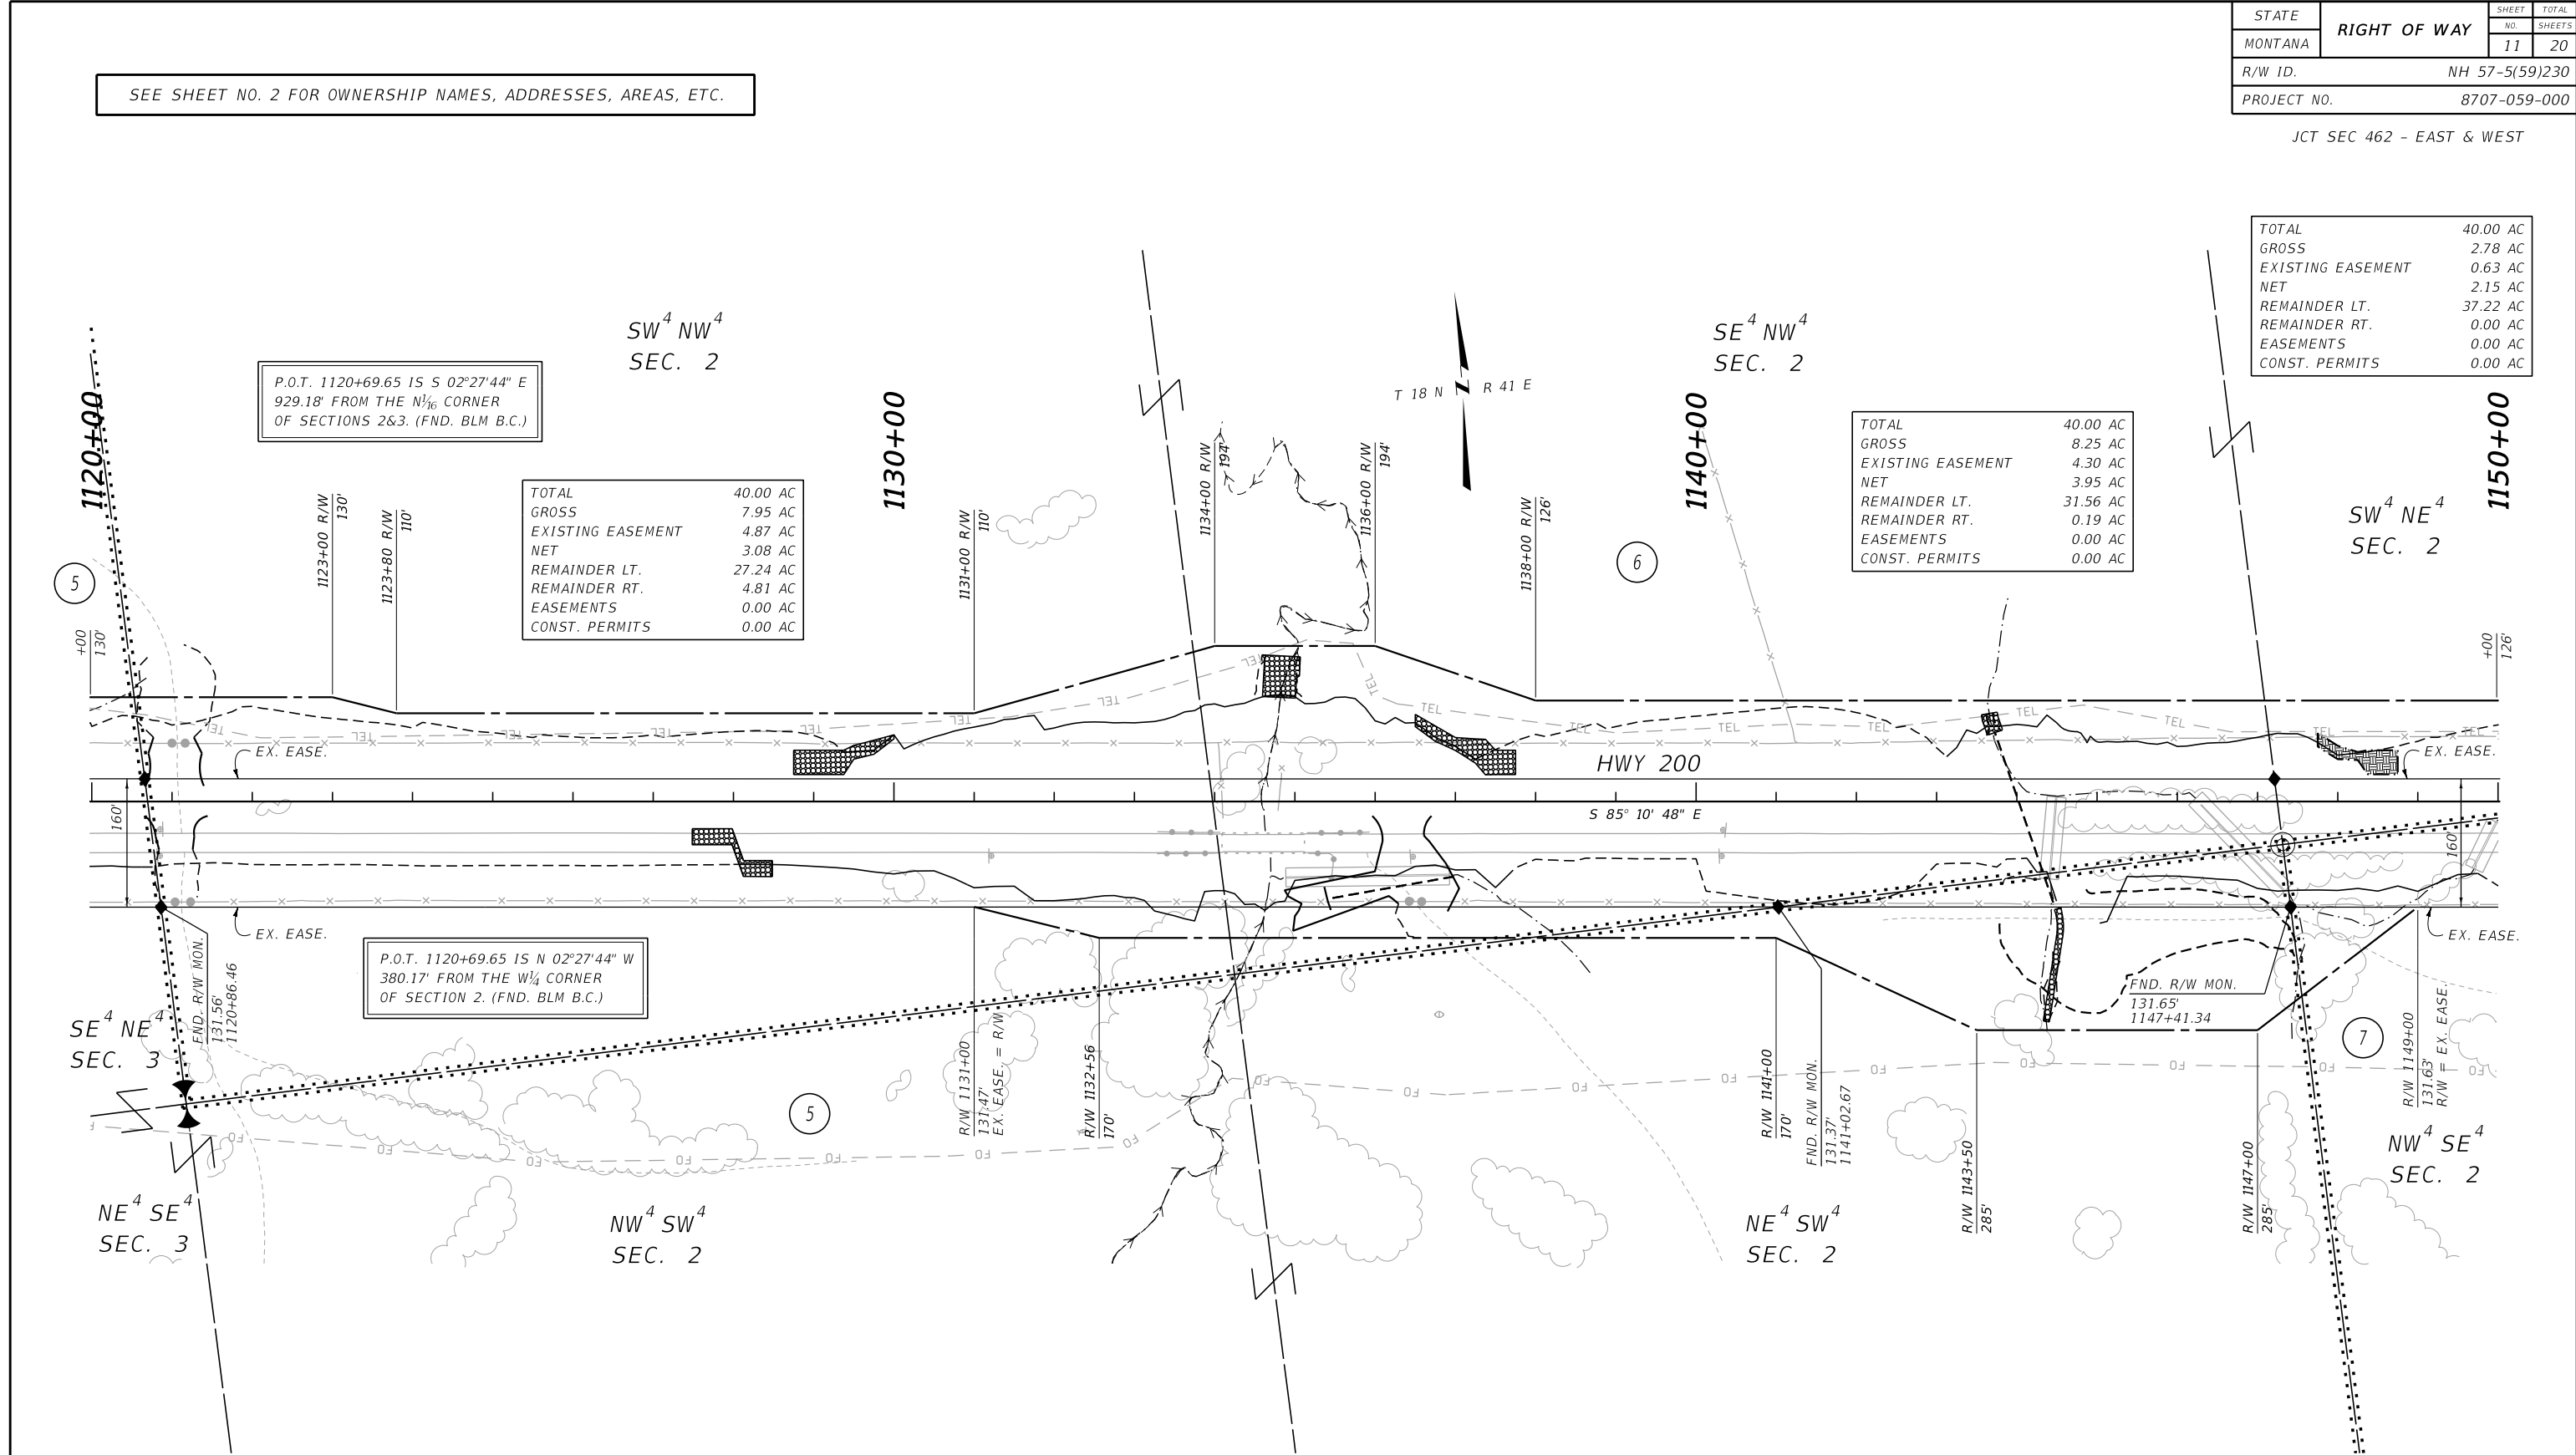

CONSTRUCTION LIMITS		MAP REVISED 02/24/21	
CUT SECTION	TOP OF CUT		
	TOE OF FILL		
FHWA/MDT APPROVAL		01/21/2021	
MDT		C:\DGN\8707000\rop\rop003.dgn	
MONTANA DEPARTMENT OF TRANSPORTATION		7/6/2021	
		10:11:11 AM CPS - U3193	

NOTES:

1. THE PROPOSED R/W LINE WHERE A SPIRAL CURVE TRANSITION IS USED IS A CHORD RATHER THAN A CONCENTRIC CURVE.
2. ALL STATIONS AND OFFSETS FOR R/W BREAKS ARE IN REFERENCE TO THE R/W BASELINE.

FOR EXISTING R/W RETRACEMENT, SEE
CERTIFICATE OF SURVEY NO. 188627 AND
CORRECTIVE CERTIFICATE OF SURVEY NO. 188968.

GRID STATE PLANE COORDINATES


THIS IS A STATE PLANE COORDINATE PROJECT. ALL
DIMENSIONS, DISTANCES AND AREAS ON THIS PROJECT
ARE GRID, EXCEPT FOR THE EXISTING R/W WIDTH
DIMENSION, WHICH IS RECORD.
THE COMBINATION SCALE FACTOR IS 0.99929506.

MONTANA DEPARTMENT OF TRANSPORTATION	
RIGHT OF WAY PLAN	
GARFIELD COUNTY	
SCALE 1"=100'	
0 50' 100' 200' 300'	

STATE	RIGHT OF WAY	SHEET	TOTAL
		NO.	SHEETS
MONTANA		12	20
R/W ID.		NH 57-5(59)230	
PROJECT NO.		8707-059-000	

JCT SEC 462 - EAST & WEST

SEE SHEET NO. 2 FOR OWNERSHIP NAMES, ADDRESSES, AREAS, ETC.

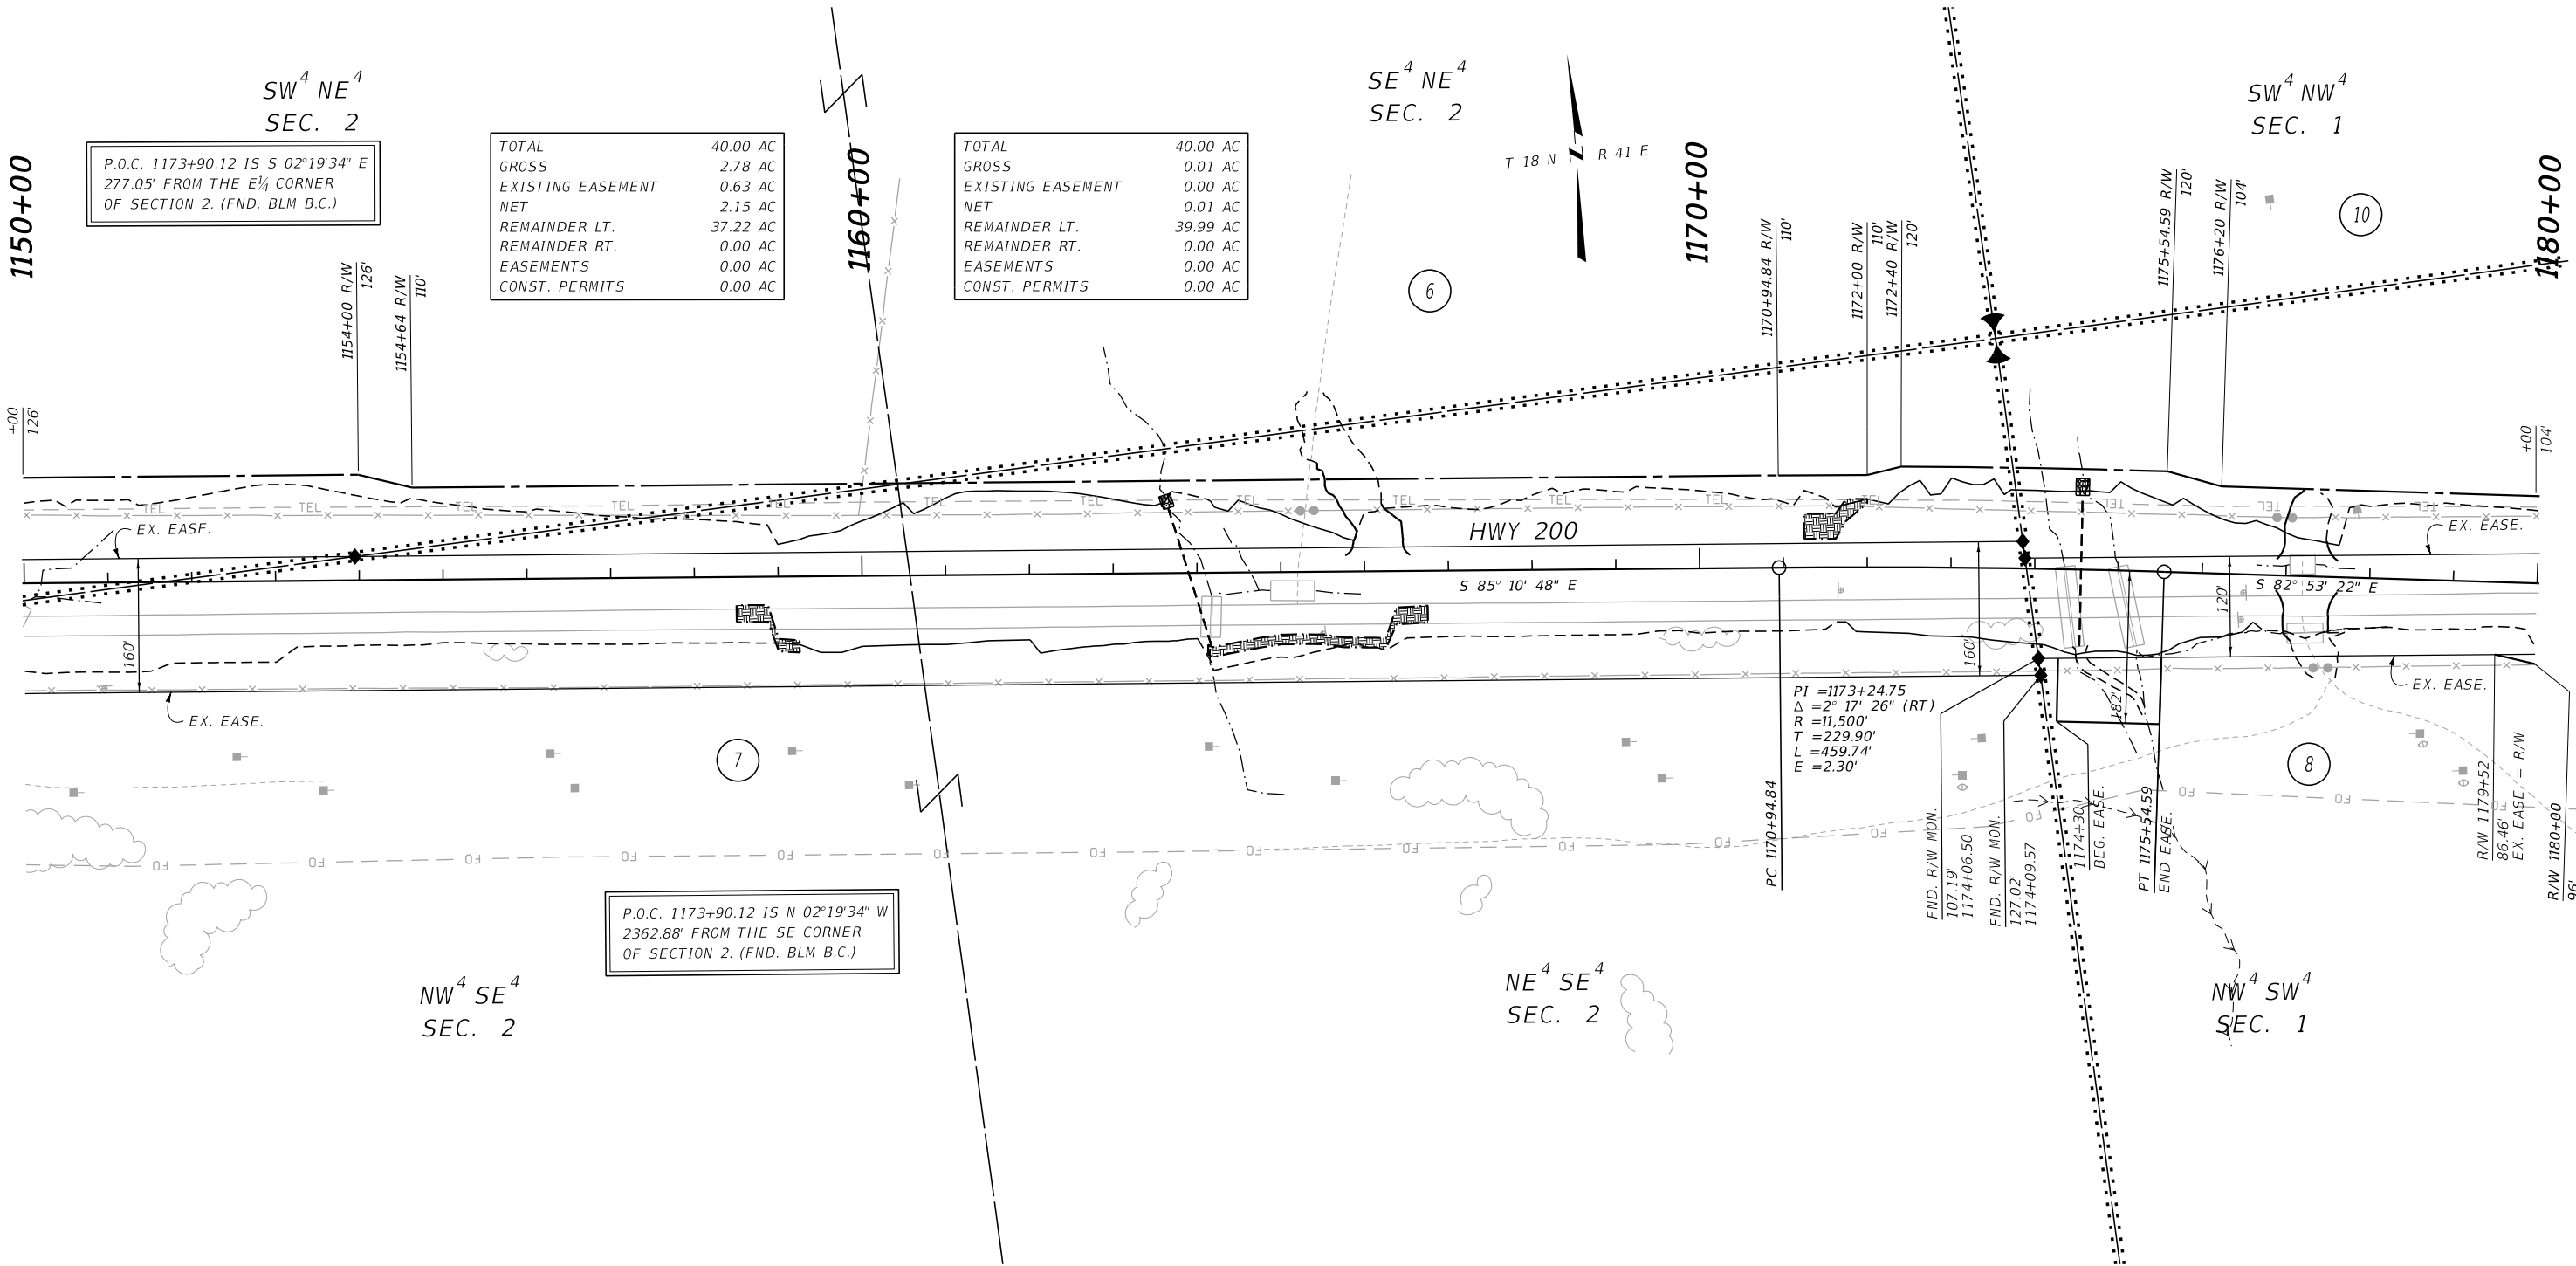

CONSTRUCTION LIMITS	MAP REVISED 02/24/21
CUT SECTION	TOP OF CUT
TOE OF FILL	
	FHWA/MDT APPROVAL 01/21/2021

3	MDT	MONTANA DEPARTMENT OF TRANSPORTATION	C:\DGN\8707000\rop\in004.dgn
2			7/6/2021
1			10:11:27 AM CPS - U3193

- NOTES:
1. THE PROPOSED R/W LINE WHERE A SPIRAL CURVE TRANSITION IS USED IS A CHORD RATHER THAN A CONCENTRIC CURVE.
 2. ALL STATIONS AND OFFSETS FOR R/W BREAKS ARE IN REFERENCE TO THE R/W BASELINE.

FOR EXISTING R/W RETRACEMENT, SEE CERTIFICATE OF SURVEY NO. 188627 AND CORRECTIVE CERTIFICATE OF SURVEY NO. 188968.

GRID STATE PLANE COORDINATES

THIS IS A STATE PLANE COORDINATE PROJECT. ALL DIMENSIONS, DISTANCES AND AREAS ON THIS PROJECT ARE GRID, EXCEPT FOR THE EXISTING R/W WIDTH DIMENSION, WHICH IS RECORD. THE COMBINATION SCALE FACTOR (CSF) IS 0.99929506.

MONTANA DEPARTMENT OF TRANSPORTATION

RIGHT OF WAY PLAN

GARFIELD COUNTY


SCALE 1"=100'

0 50 100 200 300'

STATE	RIGHT OF WAY	SHEET	TOTAL
		NO.	SHEETS
MONTANA		14	20
R/W ID.		NH 57-5(59)230	
PROJECT NO.		8707-059-000	

JCT SEC 462 - EAST & WEST

SEE SHEET NO. 2 FOR OWNERSHIP NAMES, ADDRESSES, AREAS, ETC.

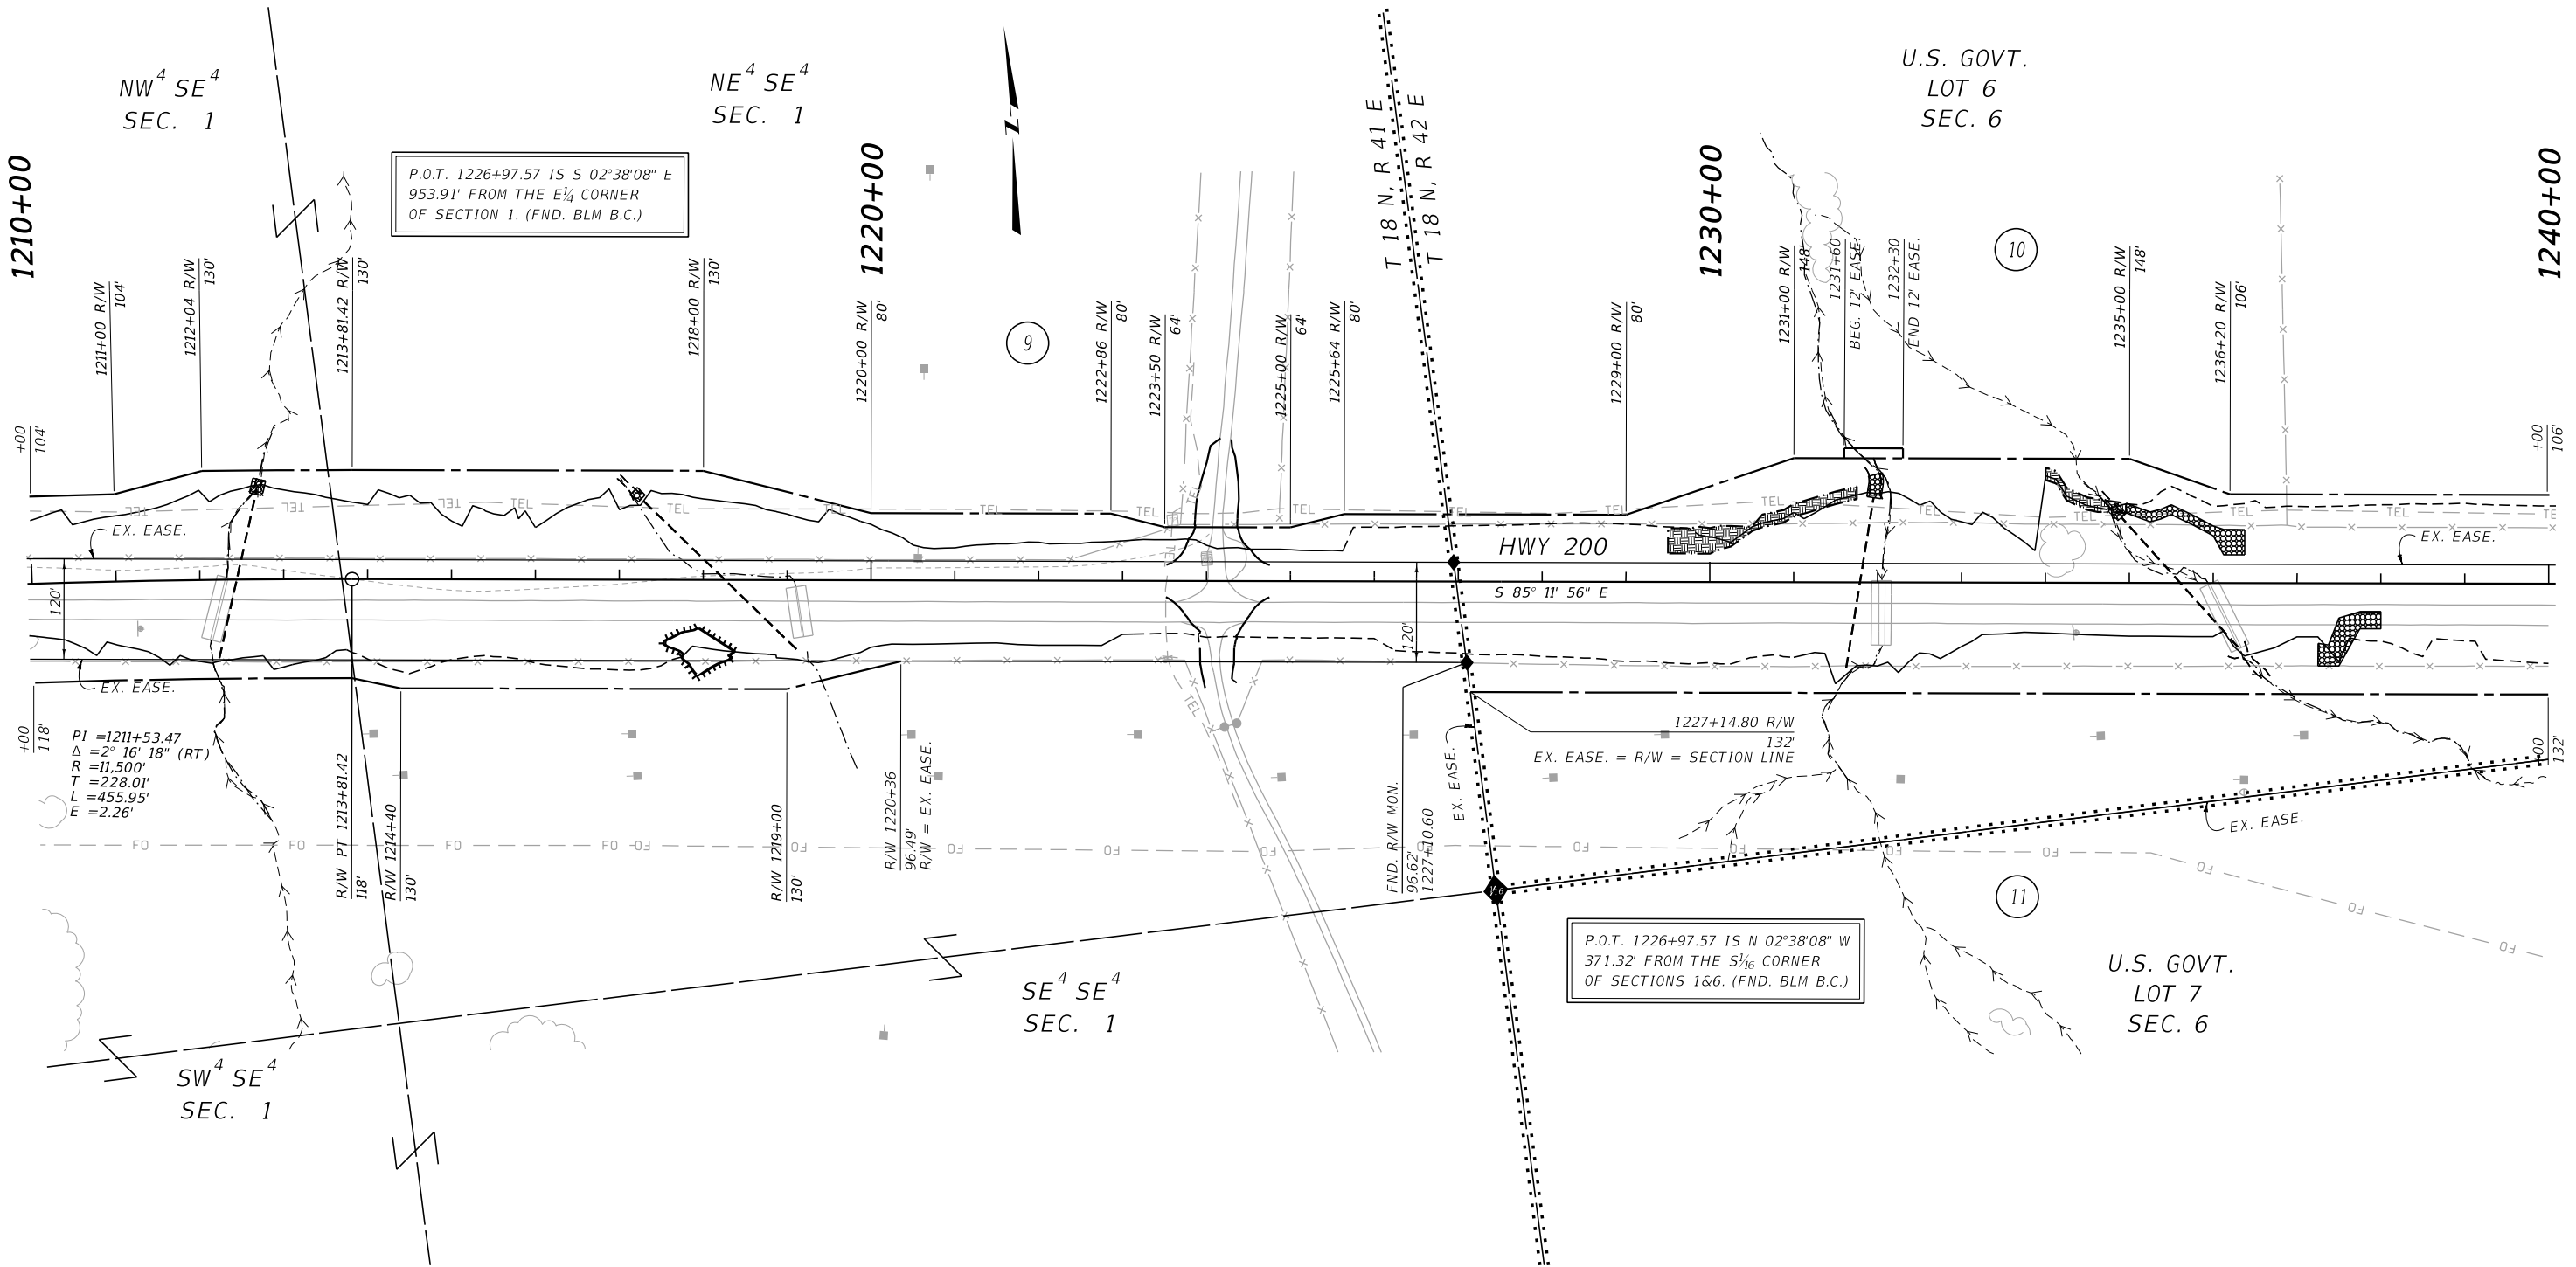

CONSTRUCTION LIMITS		MAP REVISED 02/24/21 04/14/21	
CUT SECTION	TOP OF CUT		
	TOE OF FILL		
FHWA/MDT APPROVAL		01/21/2021	
MDT		MONTANA DEPARTMENT OF TRANSPORTATION	
7/6/2021		C:\DGN\8707000\rop\in004.dgn	
10:11:35 AM		CPS - U3193	

- NOTES:
1. THE PROPOSED R/W LINE WHERE A SPIRAL CURVE TRANSITION IS USED IS A CHORD RATHER THAN A CONCENTRIC CURVE.
 2. ALL STATIONS AND OFFSETS FOR R/W BREAKS ARE IN REFERENCE TO THE R/W BASELINE.

FOR EXISTING R/W RETRACEMENT, SEE
CERTIFICATE OF SURVEY NO. 188327 AND
CORRECTIVE CERTIFICATE OF SURVEY NO. 188968.

GRID STATE PLANE COORDINATES


THIS IS A STATE PLANE COORDINATE PROJECT. ALL
DIMENSIONS, DISTANCES AND AREAS ON THIS PROJECT
ARE GRID, EXCEPT FOR THE EXISTING R/W WIDTH
DIMENSION, WHICH IS RECORD.
THE COMBINATION SCALE FACTOR (CSF) IS 0.99929506.

MONTANA DEPARTMENT OF TRANSPORTATION	
RIGHT OF WAY PLAN	
GARFIELD COUNTY	
SCALE 1"=100'	
0 50 100 200 300'	

STATE	RIGHT OF WAY	SHEET	TOTAL
		NO.	SHEETS
MONTANA		17	20
R/W ID.		NH 57-5(59)230	
PROJECT NO.		8707-059-000	

JCT SEC 462 - EAST & WEST

SEE SHEET NO. 2 FOR OWNERSHIP NAMES, ADDRESSES, AREAS, ETC.

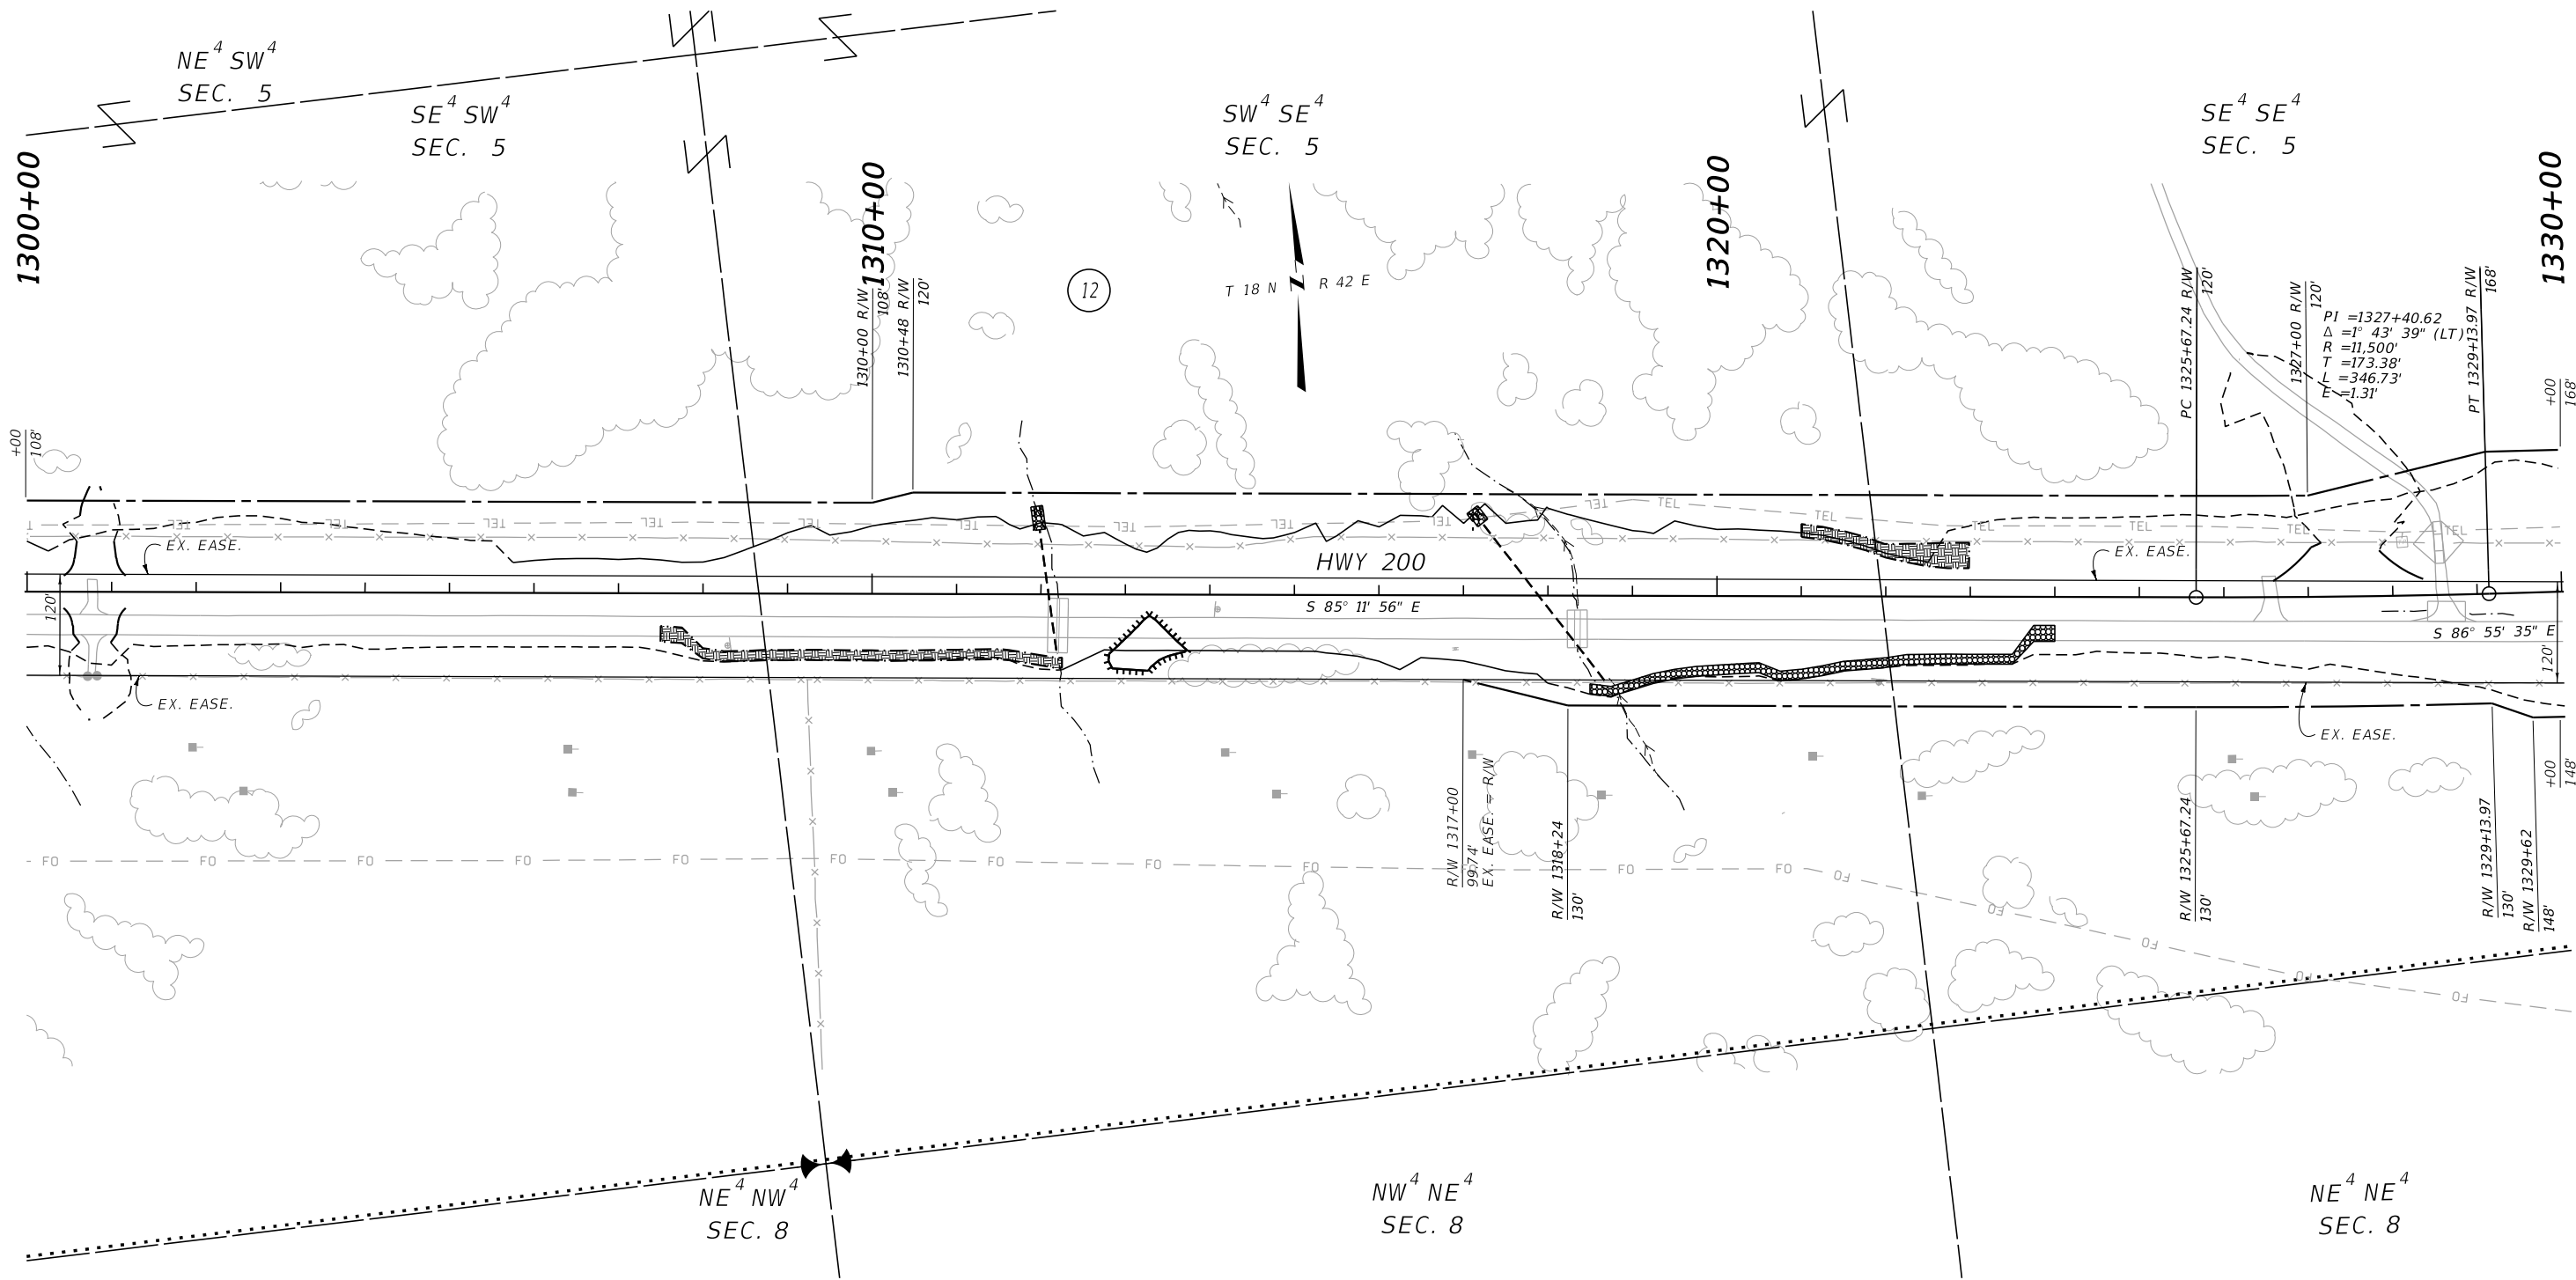

CONSTRUCTION LIMITS		MAP REVISED 02/24/21	
CUT SECTION	TOP OF CUT		
	TOE OF FILL		
FHWA/MDT APPROVAL		01/21/2021	
MDT		C:\DGN\8707000\rop\rop005.dgn	
MONTANA DEPARTMENT OF TRANSPORTATION		7/6/2021	
		10:12:00 AM CPS - U3193	

- NOTES:
1. THE PROPOSED R/W LINE WHERE A SPIRAL CURVE TRANSITION IS USED IS A CHORD RATHER THAN A CONCENTRIC CURVE.
 2. ALL STATIONS AND OFFSETS FOR R/W BREAKS ARE IN REFERENCE TO THE R/W BASELINE.

FOR EXISTING R/W RETRACEMENT, SEE
CERTIFICATE OF SURVEY NO. 188627 AND
CORRECTIVE CERTIFICATE OF SURVEY NO. 188968.

GRID STATE PLANE COORDINATES


THIS IS A STATE PLANE COORDINATE PROJECT. ALL
DIMENSIONS, DISTANCES AND AREAS ON THIS PROJECT
ARE GRID, EXCEPT FOR THE EXISTING R/W WIDTH
DIMENSION, WHICH IS RECORD.
THE COMBINATION SCALE FACTOR (CSF) IS 0.99929506.

MONTANA DEPARTMENT OF TRANSPORTATION	
RIGHT OF WAY PLAN	
GARFIELD COUNTY	
SCALE 1"=100'	
0 50 100 200 300'	

STATE	RIGHT OF WAY	SHEET	TOTAL
		NO.	SHEETS
MONTANA		18	20
R/W ID.		NH 57-5(59)230	
PROJECT NO.		8707-059-000	

JCT SEC 462 - EAST & WEST

SEE SHEET NO. 2 FOR OWNERSHIP NAMES, ADDRESSES, AREAS, ETC.

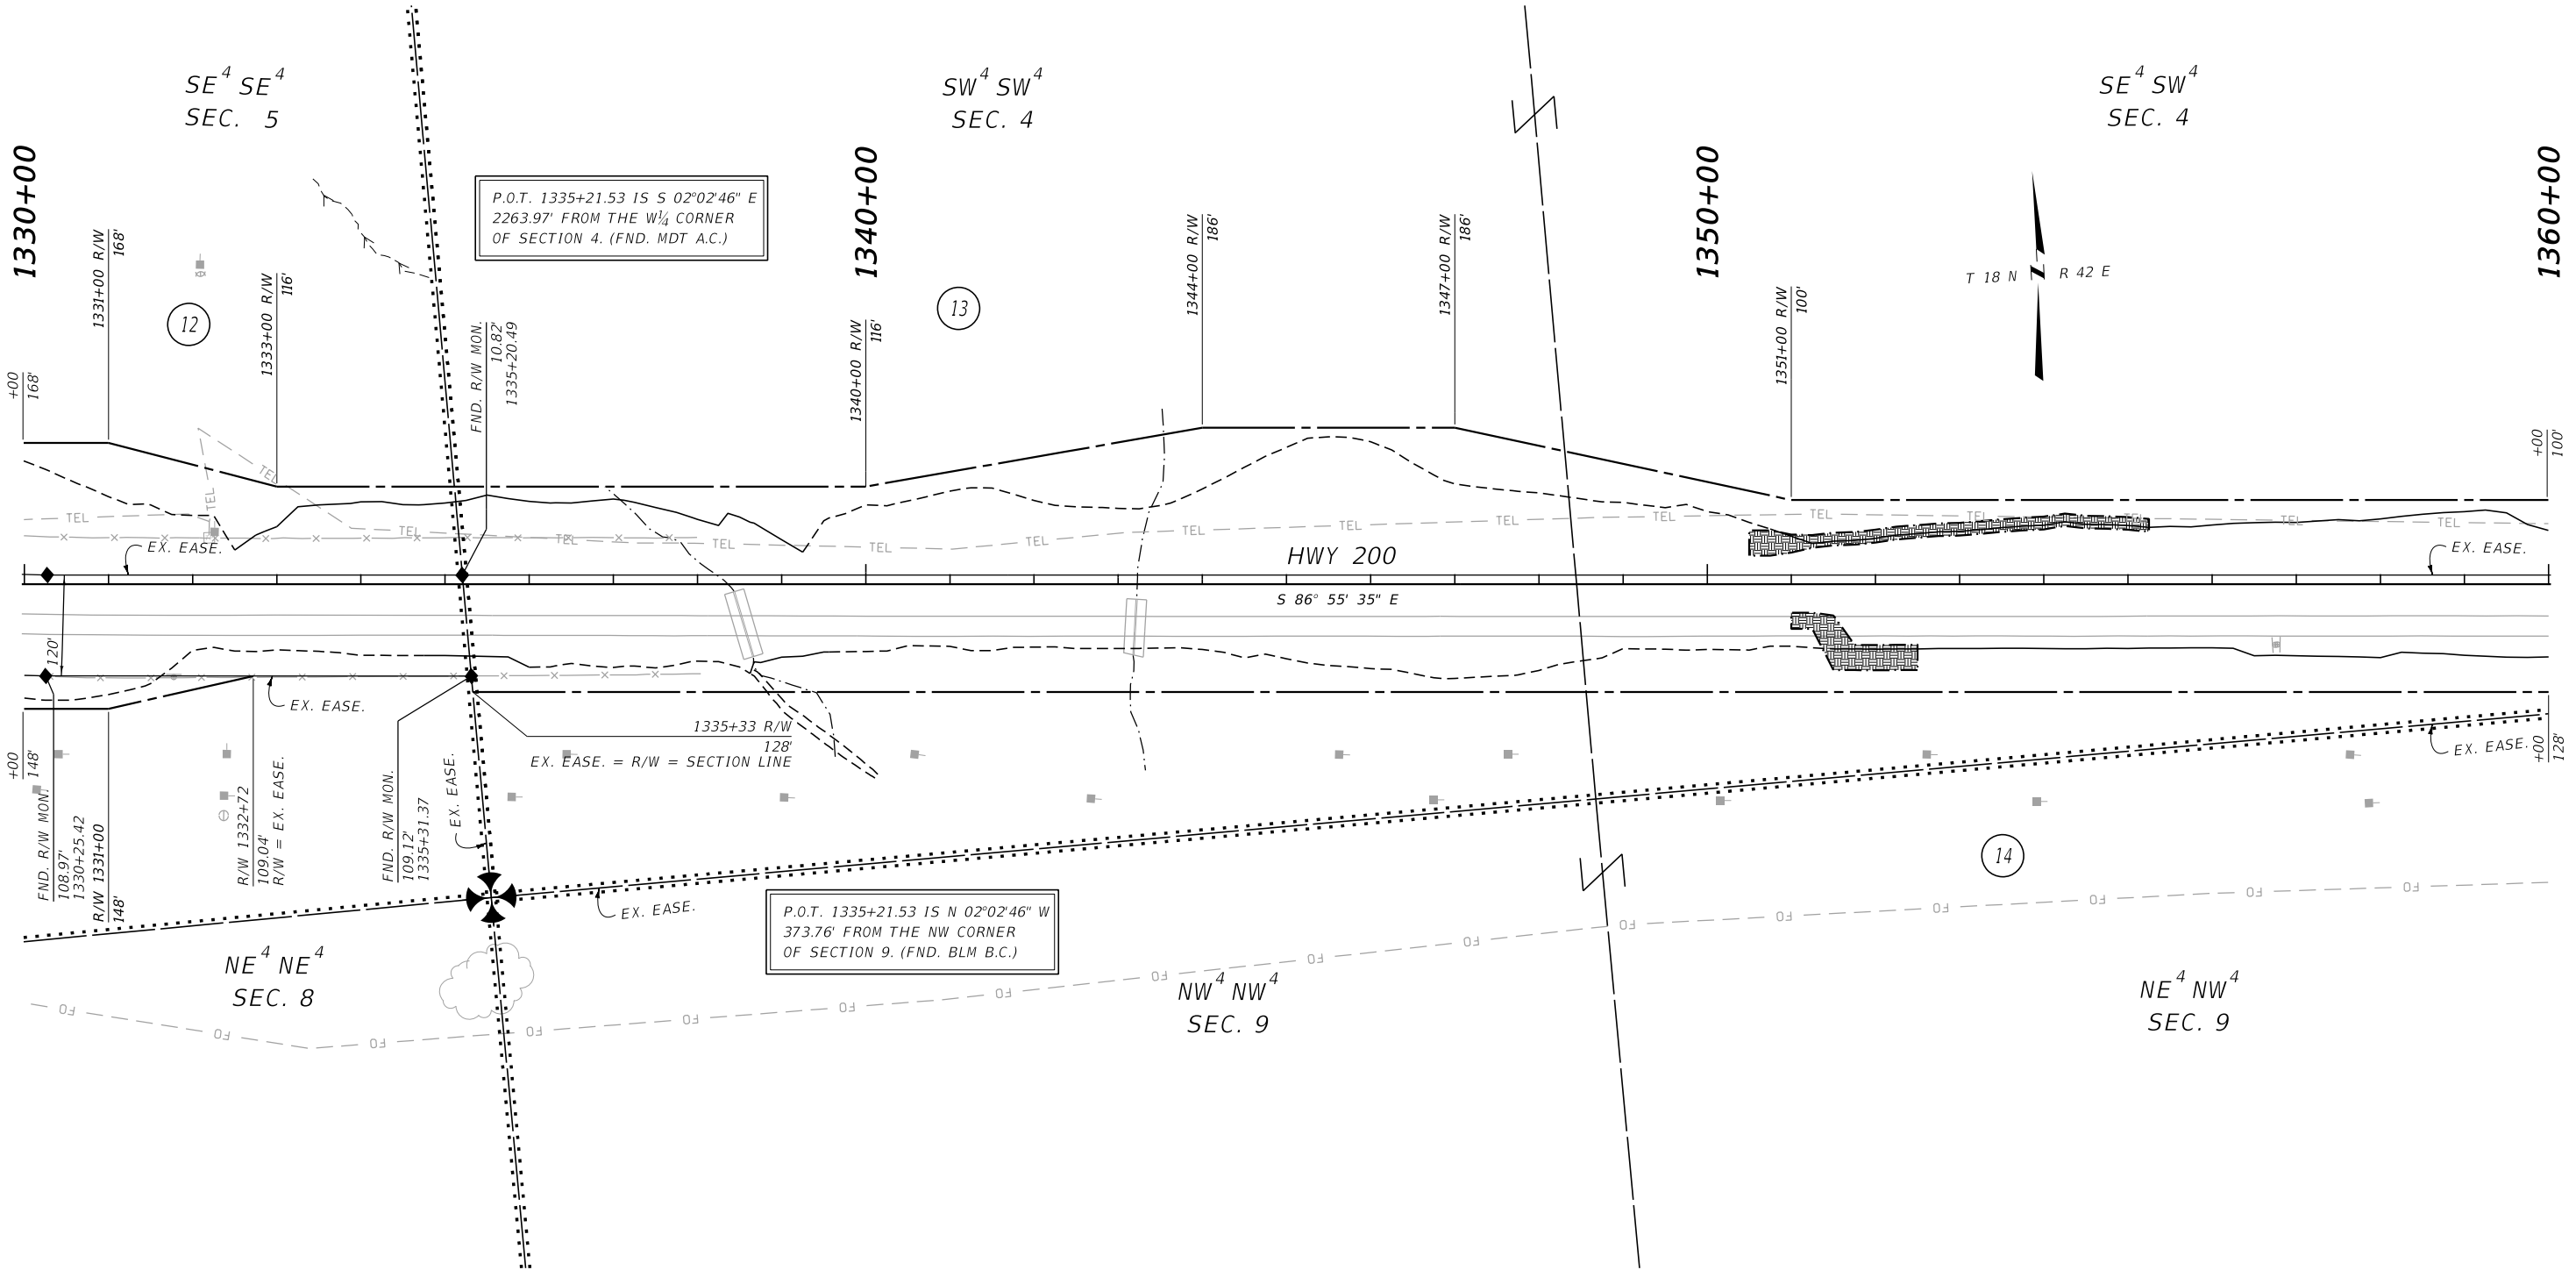

FOR EXISTING R/W RETRACEMENT, SEE
CERTIFICATE OF SURVEY NO. 188627 AND
CORRECTIVE CERTIFICATE OF SURVEY NO. 188968.

GRID STATE PLANE COORDINATES

THIS IS A STATE PLANE COORDINATE PROJECT. ALL
DIMENSIONS, DISTANCES AND AREAS ON THIS PROJECT
ARE GRID, EXCEPT FOR THE EXISTING R/W WIDTH
DIMENSION, WHICH IS RECORD.
THE COMBINATION SCALE FACTOR (CSF) IS 0.99929506.

- NOTES:
1. THE PROPOSED R/W LINE WHERE A SPIRAL
CURVE TRANSITION IS USED IS A CHORD
RATHER THAN A CONCENTRIC CURVE.
 2. ALL STATIONS AND OFFSETS FOR R/W BREAKS
ARE IN REFERENCE TO THE R/W BASELINE.

CONSTRUCTION LIMITS

MAP REVISED 02/24/21 04/14/21

CUT SECTION
TOP OF CUT
TOE OF FILL

FHWA/MDT APPROVAL
01/21/2021

MDT
MONTANA DEPARTMENT
OF TRANSPORTATION

C:\DGN\8707000\rapln006.dgn
7/6/2021
10:12:15 AM CPS - U3193

MONTANA DEPARTMENT OF TRANSPORTATION

RIGHT OF WAY PLAN

GARFIELD COUNTY


SCALE 1"=100'

0 50 100 200 300

STATE	RIGHT OF WAY	SHEET	TOTAL
		NO.	SHEETS
MONTANA		19	20
R/W ID.		NH 57-5(59)230	
PROJECT NO.		8707-059-000	

JCT SEC 462 - EAST & WEST

SEE SHEET NO. 2 FOR OWNERSHIP NAMES, ADDRESSES, AREAS, ETC.

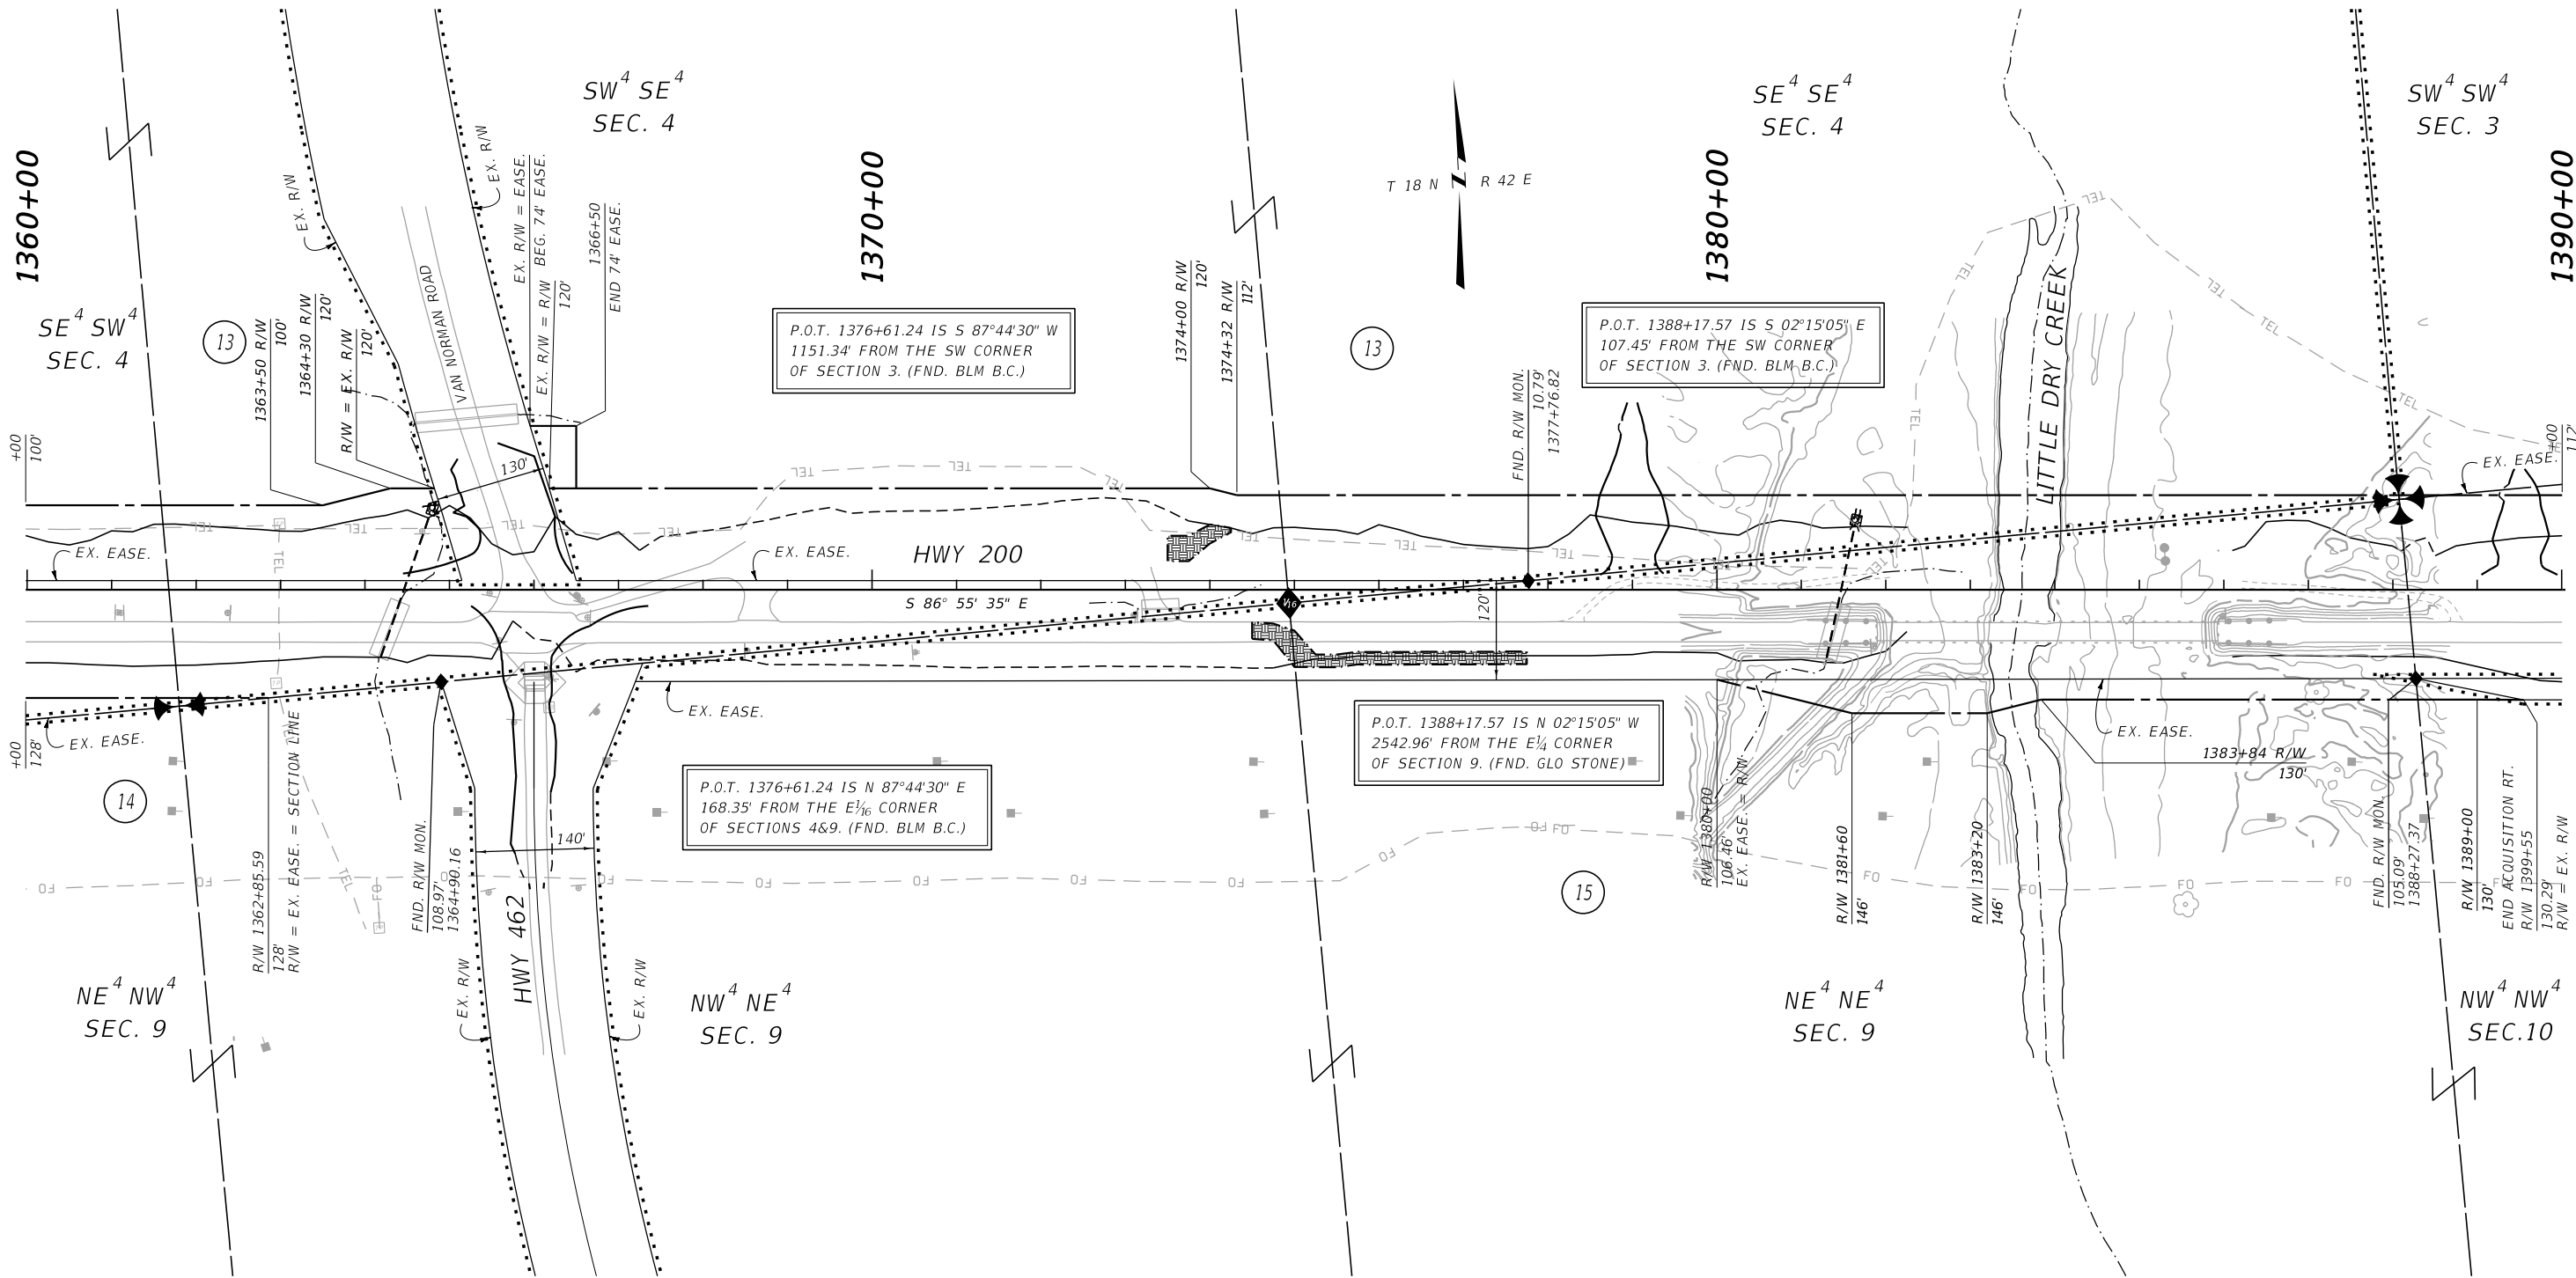

FOR EXISTING R/W RETRACEMENT, SEE
CERTIFICATE OF SURVEY NO. 188627 AND
CORRECTIVE CERTIFICATE OF SURVEY NO. 188968.

GRID STATE PLANE COORDINATES

THIS IS A STATE PLANE COORDINATE PROJECT. ALL
DIMENSIONS, DISTANCES AND AREAS ON THIS PROJECT
ARE GRID, EXCEPT FOR THE EXISTING R/W WIDTH
DIMENSION, WHICH IS RECORD.
THE COMBINATION SCALE FACTOR (CSF) IS 0.99929506.

NOTES:

1. THE PROPOSED R/W LINE WHERE A SPIRAL
CURVE TRANSITION IS USED IS A CHORD
RATHER THAN A CONCENTRIC CURVE.
2. ALL STATIONS AND OFFSETS FOR R/W BREAKS
ARE IN REFERENCE TO THE R/W BASELINE.

CONSTRUCTION LIMITS		MAP REVISED 02/24/21 04/14/21 05/11/21	
CUT SECTION	TOP OF CUT		
	TOE OF FILL		
FHWA/MDT APPROVAL		01/21/2021	
MDT	MONTANA DEPARTMENT OF TRANSPORTATION	C:\DGN\8707000\rop\006.dgn	
		7/6/2021	
		10:12:19 AM CPS - U3193	

MONTANA DEPARTMENT OF TRANSPORTATION

RIGHT OF WAY PLAN

GARFIELD COUNTY


SCALE 1"=100'

0 50 100 200 300'

STATE	RIGHT OF WAY	SHEET	TOTAL
MONTANA		NO.	SHEETS
R/W ID.	NH 57-5(59)230		
PROJECT NO.	8707-059-000		

JCT SEC 462 - EAST & WEST

SEE SHEET NO. 2 FOR OWNERSHIP NAMES, ADDRESSES, AREAS, ETC.

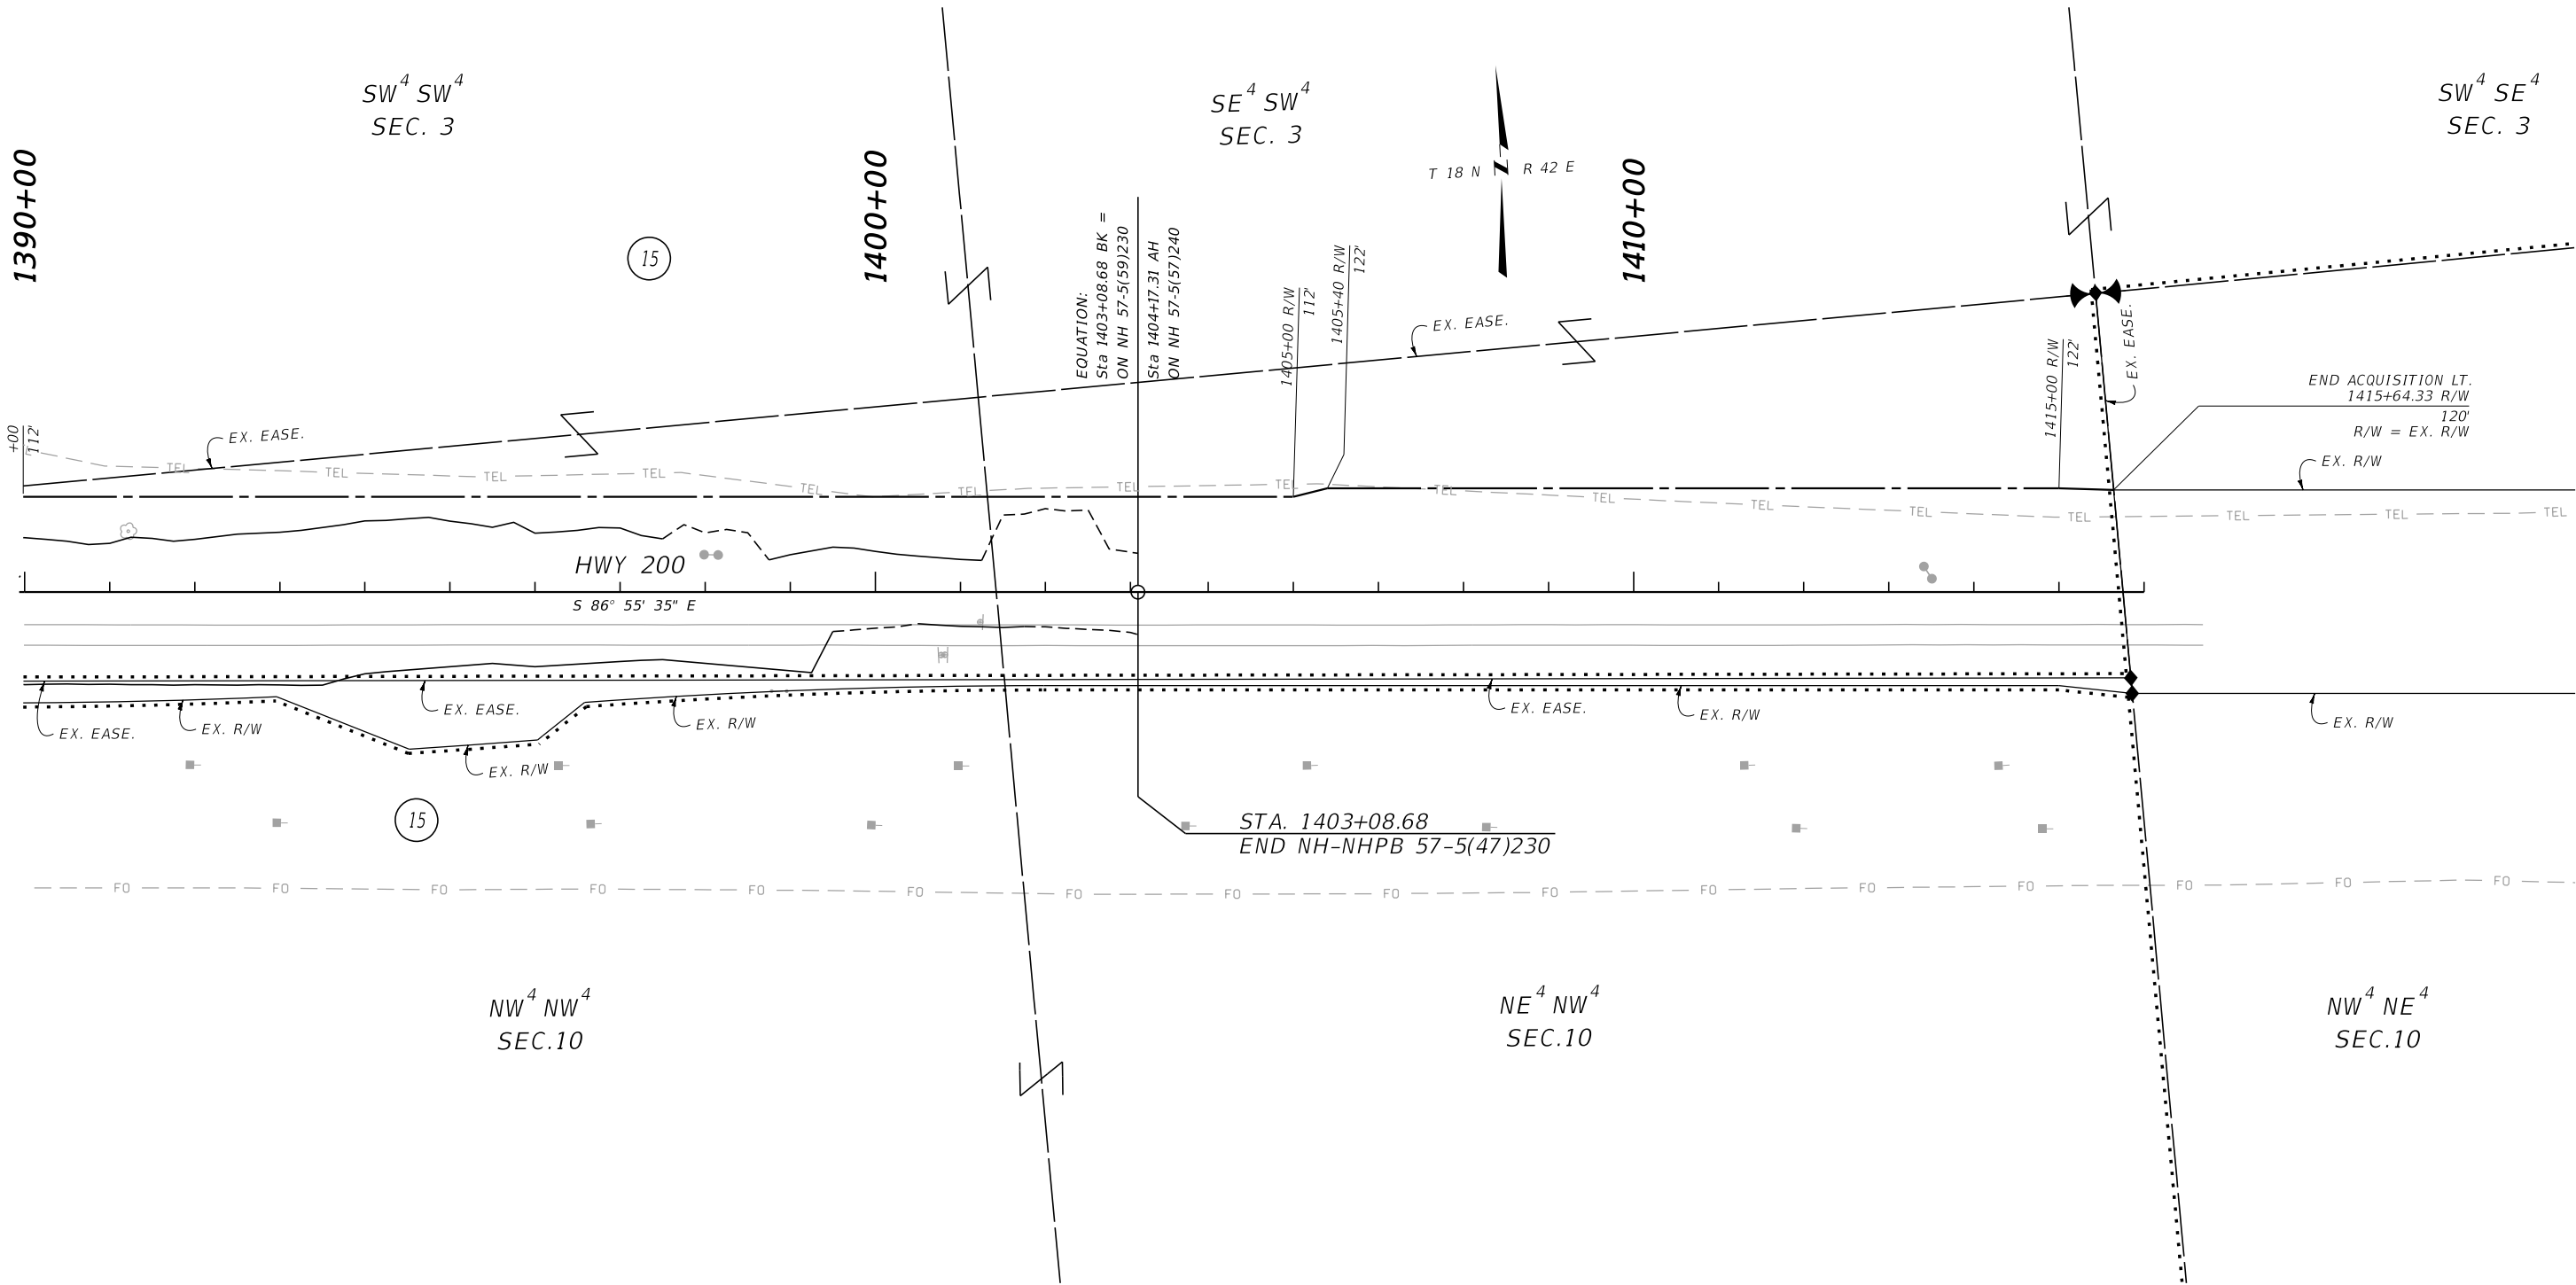

CONSTRUCTION LIMITS	MAP REVISED 02/24/21 04/14/21
CUT SECTION	TOP OF CUT
TOE OF FILL	TOE OF FILL
	FHWA/MDT APPROVAL 01/21/2021
3	C:\DGN\8707000\rap\rap006.dgn
2	7/6/2021
1	10:12:24 AM CPS - U3193

- NOTES:
1. THE PROPOSED R/W LINE WHERE A SPIRAL CURVE TRANSITION IS USED IS A CHORD RATHER THAN A CONCENTRIC CURVE.
 2. ALL STATIONS AND OFFSETS FOR R/W BREAKS ARE IN REFERENCE TO THE R/W BASELINE.

FOR EXISTING R/W RETRACEMENT, SEE
CERTIFICATE OF SURVEY NO. 188627 AND
CORRECTIVE CERTIFICATE OF SURVEY NO. 188968.

GRID STATE PLANE COORDINATES
THIS IS A STATE PLANE COORDINATE PROJECT. ALL
DIMENSIONS, DISTANCES AND AREAS ON THIS PROJECT
ARE GRID, EXCEPT FOR THE EXISTING R/W WIDTH
DIMENSION, WHICH IS RECORD.
THE COMBINATION SCALE FACTOR (CSF) IS 0.99929506.

MONTANA DEPARTMENT OF TRANSPORTATION
RIGHT OF WAY PLAN
GARFIELD COUNTY
SCALE 1"=100'
0 50 100 200 300