


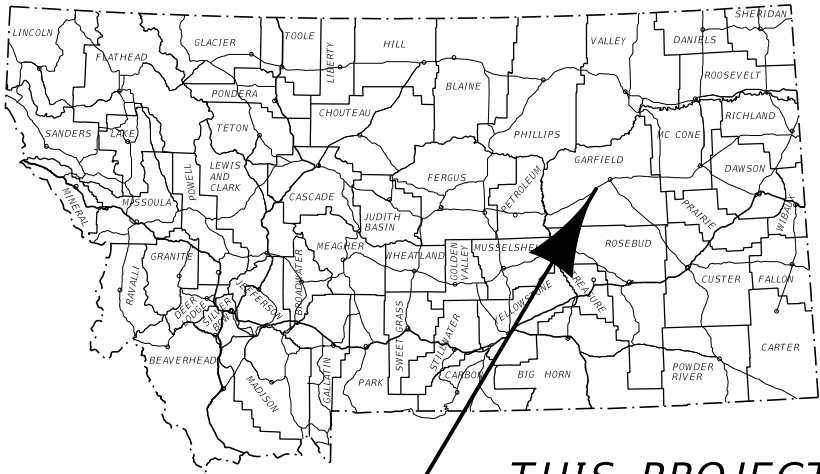

THIS PROJECT

MONTANA DEPARTMENT OF TRANSPORTATION

RIGHT OF WAY PLAN

FEDERAL AID PROJECT NH 57-5(61)192

WEST OF JORDAN - WEST

GARFIELD COUNTY

LENGTH 8.8 MILES

STATE	RIGHT OF WAY	SHEET	TOTAL
		NO.	SHEETS
MONTANA		1	7
R/W ID.		NH 57-5(61)192	
PROJECT NO.		8709-061-000	

WEST OF JORDAN - WEST


SEE SHEET NO. 2 FOR OWNERSHIP
NAMES, ADDRESSES, AREAS, ETC.

PLAN LEGEND

PROPOSED RIGHT OF WAY LINE	---
EXISTING RIGHT OF WAY LINE	- - - -
RAILROAD RIGHT OF WAY LINE	—+—+—+—+—
RIGHT OF WAY BASELINE	—+—+—+—+—
STK'D CENTERLINE	—+—+—+—+—
SECTION LINE	—+—+—+—+—
OWNERSHIP BOUNDARY	—+—+—+—+—
FULL ACCESS CONTROL	AC AC
LIMITED ACCESS CONTROL	/// ///
EXISTING FULL ACCESS CONTROL	//// EFAC ////
EXISTING LIMITED ACCESS CONTROL	//// ELAC ////
PRESENT TRAVELED WAY (P.T.W.)	—+—+—+—+—
FENCE LINE	-x-x-x-x-
EXISTING GUARDRAIL	—+—+—+—+—
PROPOSED GUARDRAIL	—+—+—+—+—
GATE IN FENCE	-x-x-x-x-
CATTLE GUARD: EXIST. - PROPOSED	FOUND UNFOUND
SECTION CORNER	FOUND UNFOUND
1/4 SECTION CORNER	FOUND UNFOUND
CLOSING CORNER	FOUND UNFOUND
MEANDER CORNER	FOUND UNFOUND
CENTER OF SECTION	FOUND UNFOUND
1/16 SECTION CORNER FOUND	FOUND UNFOUND
RIGHT OF WAY MONUMENT	FOUND CALCULATED
PROPERTY CORNER PIN	FOUND CALCULATED
POWER POLE IN PLACE	FOUND CALCULATED
TELEPHONE POLE IN PLACE	FOUND CALCULATED
TELEGRAPH POLE IN PLACE	FOUND CALCULATED
LIGHT POLE	FOUND CALCULATED
PROPOSED CULVERT	FOUND CALCULATED
EXISTING CULVERT	FOUND CALCULATED
OUTLET DITCH	FOUND CALCULATED
INLET DITCH	FOUND CALCULATED
EXISTING DITCH	FOUND CALCULATED
CHANNEL CHANGES	FOUND CALCULATED
DITCH BLOCK	FOUND CALCULATED
RIPRAP	FOUND CALCULATED
BRIDGES	FOUND CALCULATED
RAILROADS	FOUND CALCULATED
PARCEL NUMBERS	FOUND CALCULATED
APPROACH: EXIST. - PROPOSED	FOUND CALCULATED

ASSOCIATED PROJECTS
NH 57-5(42)192 P.E.

RELATED PROJECTS
256-F
RF 256(29)
F57-F(15)192

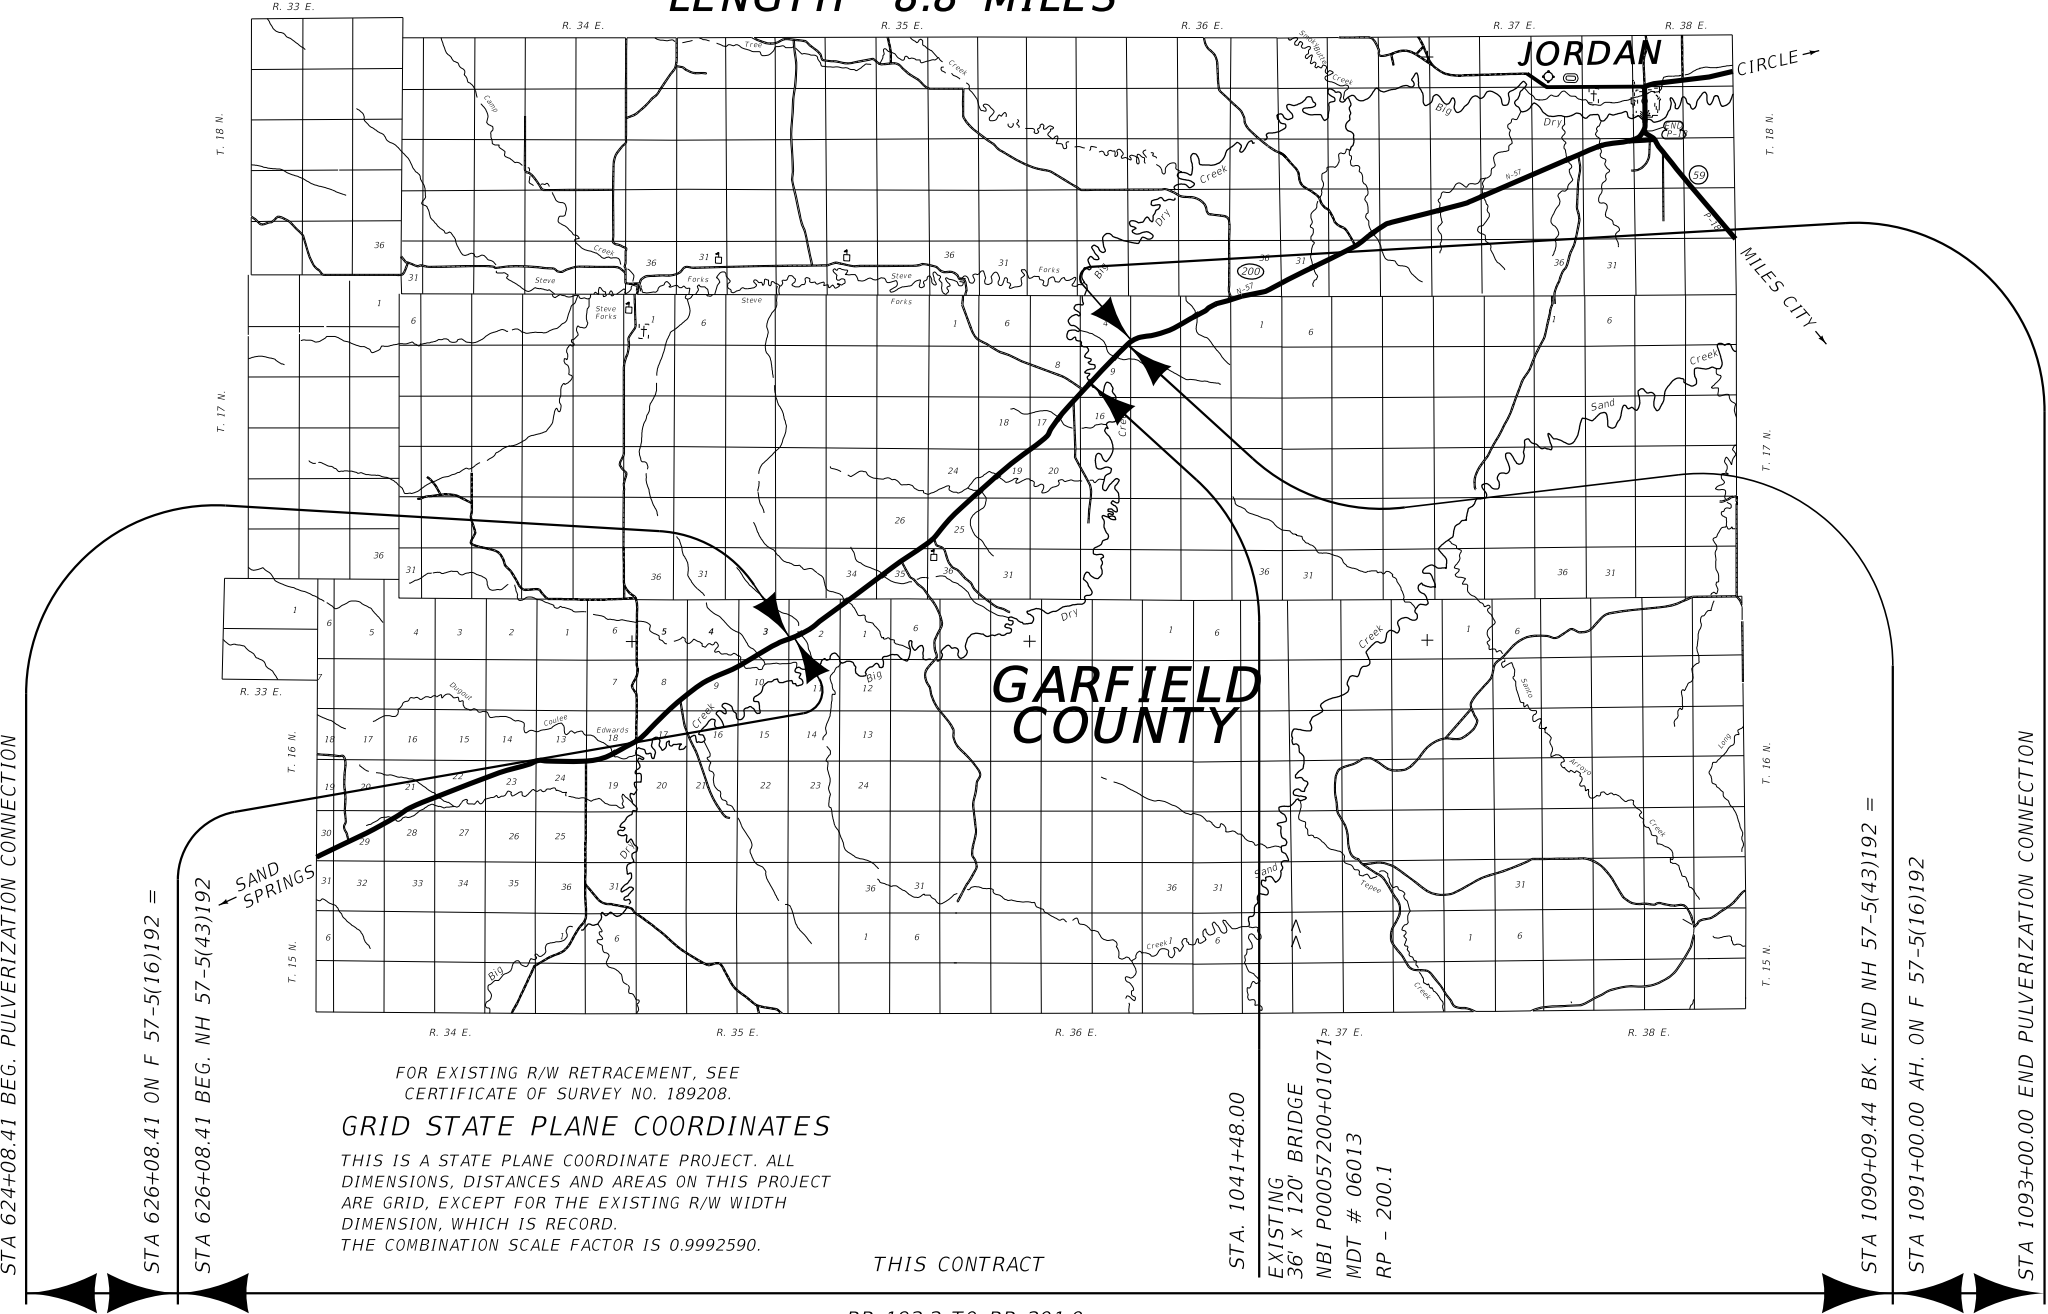

FOR EXISTING R/W RETRACEMENT, SEE
CERTIFICATE OF SURVEY NO. 189208.

GRID STATE PLANE COORDINATES

THIS IS A STATE PLANE COORDINATE PROJECT. ALL
DIMENSIONS, DISTANCES AND AREAS ON THIS PROJECT
ARE GRID, EXCEPT FOR THE EXISTING R/W WIDTH
DIMENSION, WHICH IS RECORD.
THE COMBINATION SCALE FACTOR IS 0.9992590.

THIS CONTRACT

RP 192.2 TO RP 201.0

CONSTRUCTION LIMITS


CUT SECTION TOP OF CUT
TOE OF FILL

MAP REVISED
FWHA/MDT APPROVAL 7/13/22

STATE	RIGHT OF WAY	SHEET	TOTAL
		NO.	SHEETS
MONTANA		3	7
R/W ID.		NH 57-5(61)192	
PROJECT NO.		8709-061-000	

WEST OF JORDAN - WEST

SEE SHEET NO. 2 FOR OWNERSHIP NAMES, ADDRESSES, AREAS, ETC.

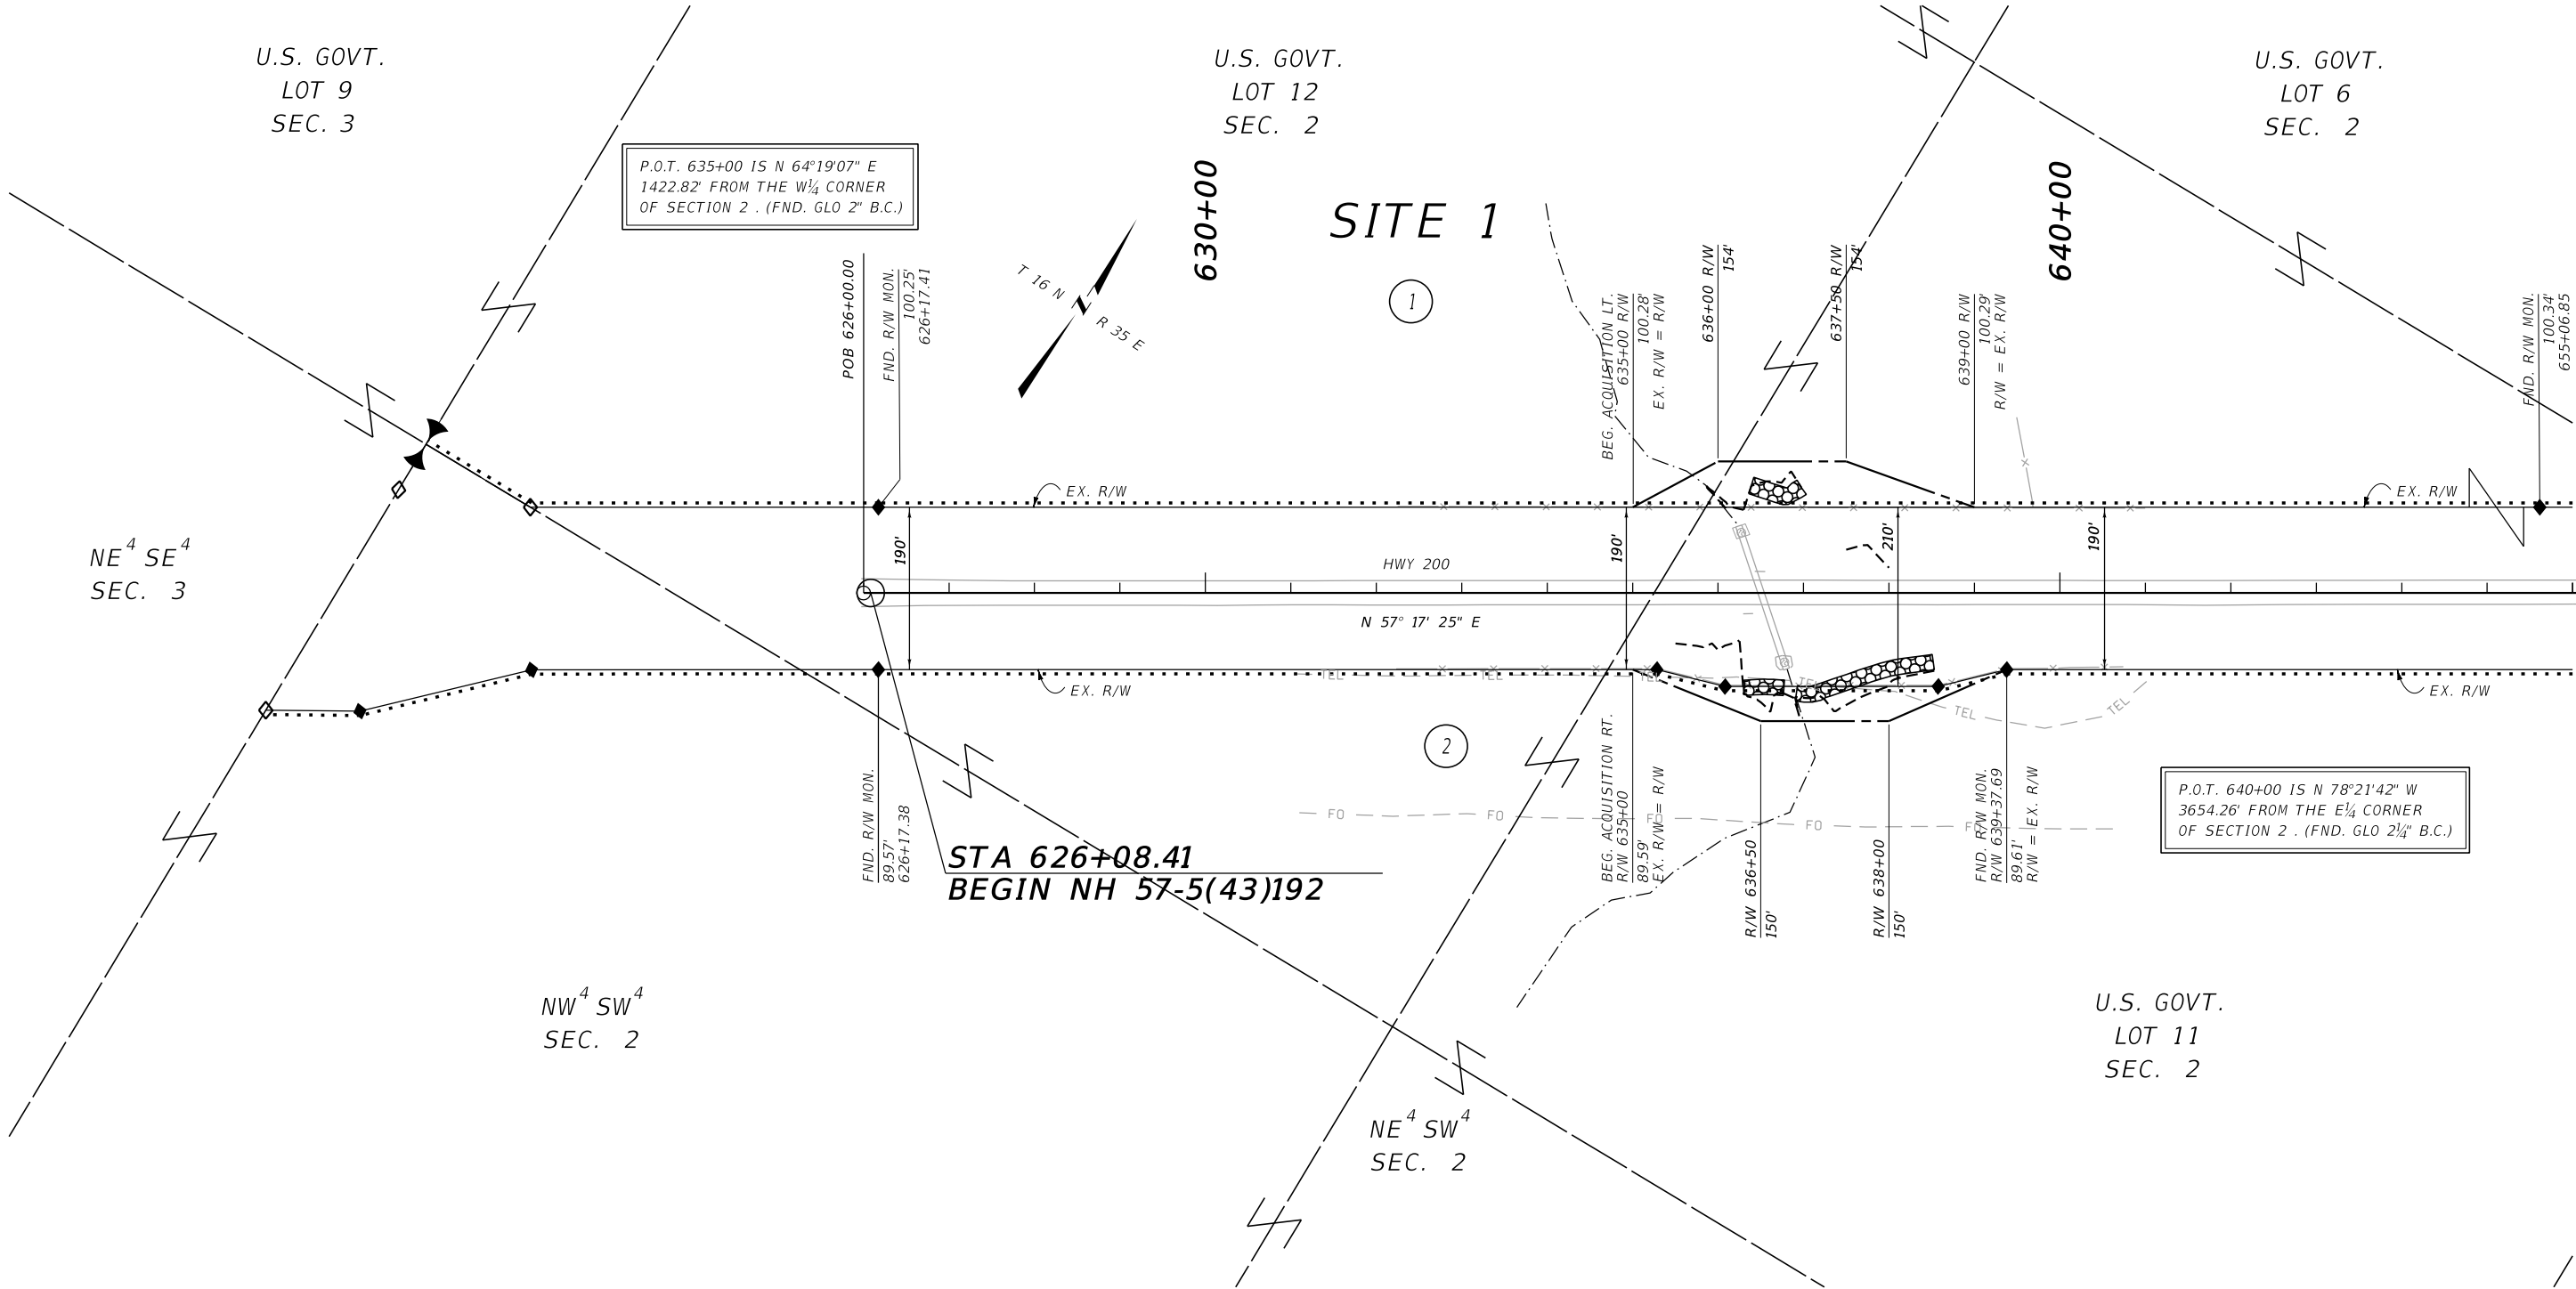

CONSTRUCTION LIMITS	MAP REVISED
CUT SECTION	TOP OF CUT
TOE OF FILL	TOE OF FILL
FHWA/MDT APPROVAL	
7/13/22	
3	MDT
2	MONTANA DEPARTMENT OF TRANSPORTATION
1	6/19/2023
	10:49:29 AM CPS - U3193

- NOTES:
1. THE PROPOSED R/W LINE WHERE A SPIRAL CURVE TRANSITION IS USED IS A CHORD RATHER THAN A CONCENTRIC CURVE.
 2. ALL STATIONS AND OFFSETS FOR R/W BREAKS ARE IN REFERENCE TO THE R/W BASELINE.

FOR EXISTING R/W RETRACEMENT, SEE CERTIFICATE OF SURVEY NO. 189208.

GRID STATE PLANE COORDINATES


THIS IS A STATE PLANE COORDINATE PROJECT. ALL DIMENSIONS, DISTANCES AND AREAS ON THIS PROJECT ARE GRID, EXCEPT FOR THE EXISTING R/W WIDTH DIMENSION, WHICH IS RECORD. THE COMBINATION SCALE FACTOR IS 0.9992590.

MONTANA DEPARTMENT OF TRANSPORTATION	
RIGHT OF WAY PLAN	
GARFIELD COUNTY	
SCALE 1"=100'	
0 50' 100' 200' 300'	

STATE	RIGHT OF WAY	SHEET	TOTAL
MONTANA		NO.	SHEETS
		5	7
R/W ID.		NH 57-5(61)192	
PROJECT NO.		8709-061-000	

WEST OF JORDAN - WEST

SEE SHEET NO. 2 FOR OWNERSHIP NAMES, ADDRESSES, AREAS, ETC.

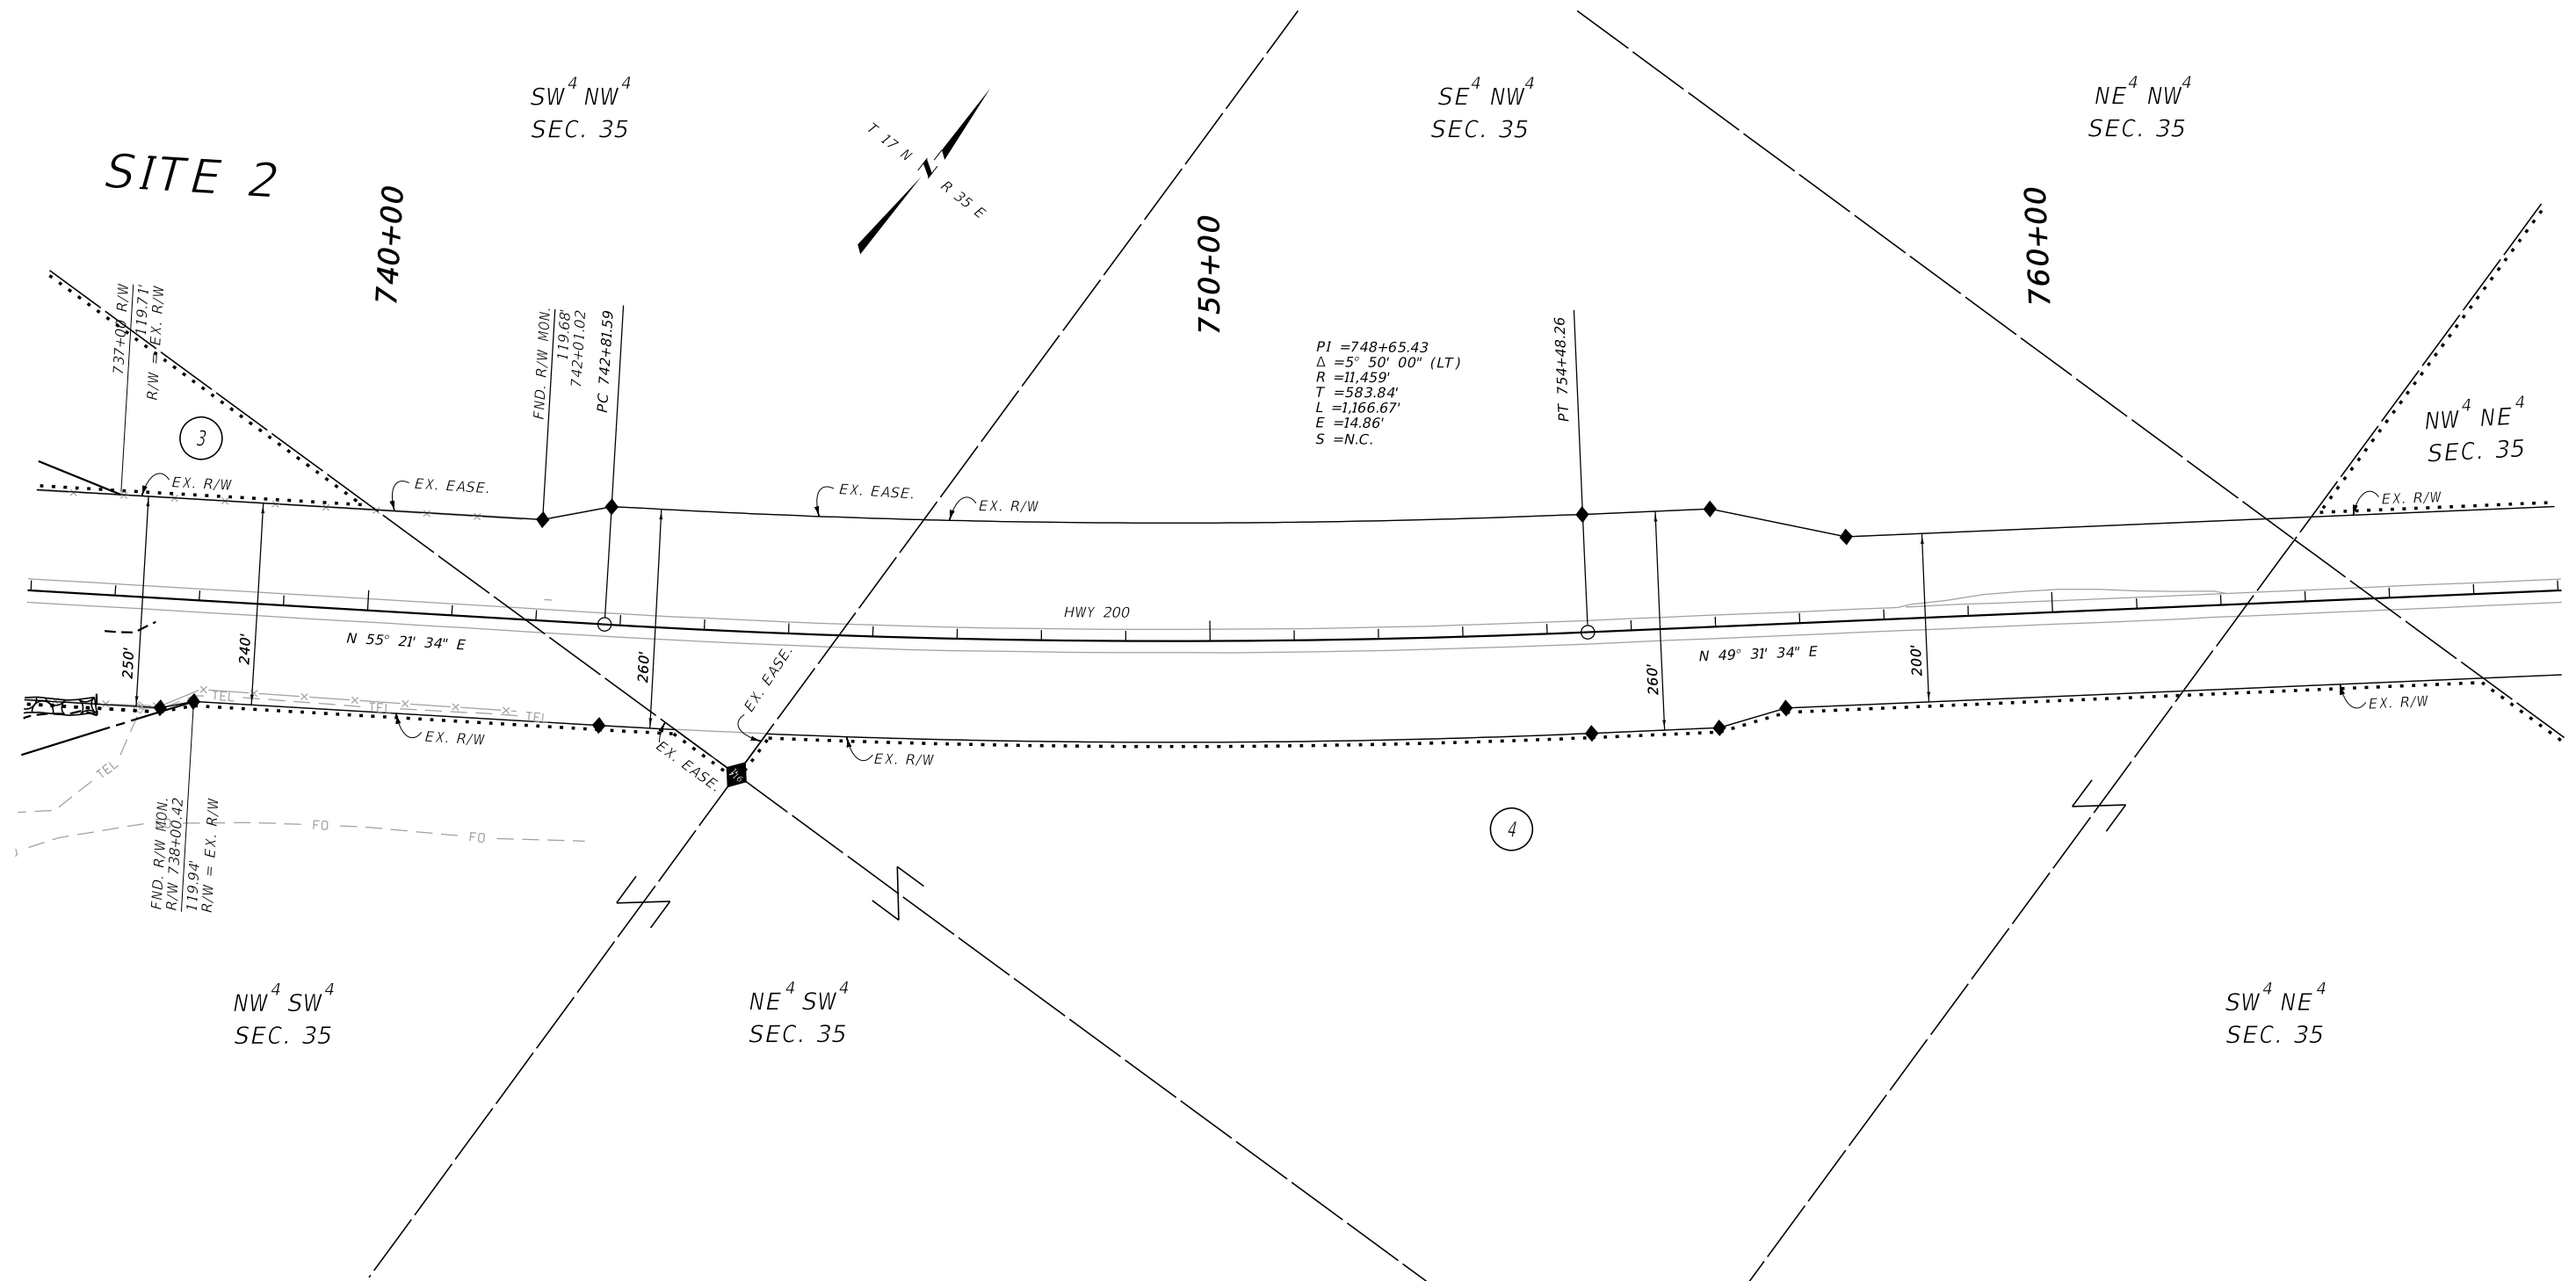

CONSTRUCTION LIMITS		MAP REVISED
CUT SECTION	TOP OF CUT	
TOE OF FILL		
FHWA/MDT APPROVAL		
7/13/22		
3		C:\DGN\8709000\rapIn002.dgn 6/19/2023 10:49:42 AM CPS - U319
2		MONTANA DEPARTMENT OF TRANSPORTATION

FOR EXISTING R/W RETRACEMENT, SEE
CERTIFICATE OF SURVEY NO. 189208.

GRID STATE PLANE COORDINATES

THIS IS A STATE PLANE COORDINATE PROJECT. ALL
DIMENSIONS, DISTANCES AND AREAS ON THIS PROJECT
ARE GRID, EXCEPT FOR THE EXISTING R/W WIDTH
DIMENSION, WHICH IS RECORD.
THE COMBINATION SCALE FACTOR IS 0.9992590.

NOTES:

1. THE PROPOSED R/W LINE WHERE A SPIRAL CURVE TRANSITION IS USED IS A CHORD RATHER THAN A CONCENTRIC CURVE.
2. ALL STATIONS AND OFFSETS FOR R/W BREAKS ARE IN REFERENCE TO THE R/W BASELINE.

MONTANA DEPARTMENT OF TRANSPORTATION

RIGHT OF WAY PLAN

GARFIELD COUNTY


SCALE 1"=100'



STATE	RIGHT OF WAY	SHEET	TOTAL
		NO.	SHEETS
MONTANA		6	7
R/W ID.		NH 57-5(61)192	
PROJECT NO.		8709-061-000	

WEST OF JORDAN - WEST

SEE SHEET NO. 2 FOR OWNERSHIP NAMES, ADDRESSES, AREAS, ETC.

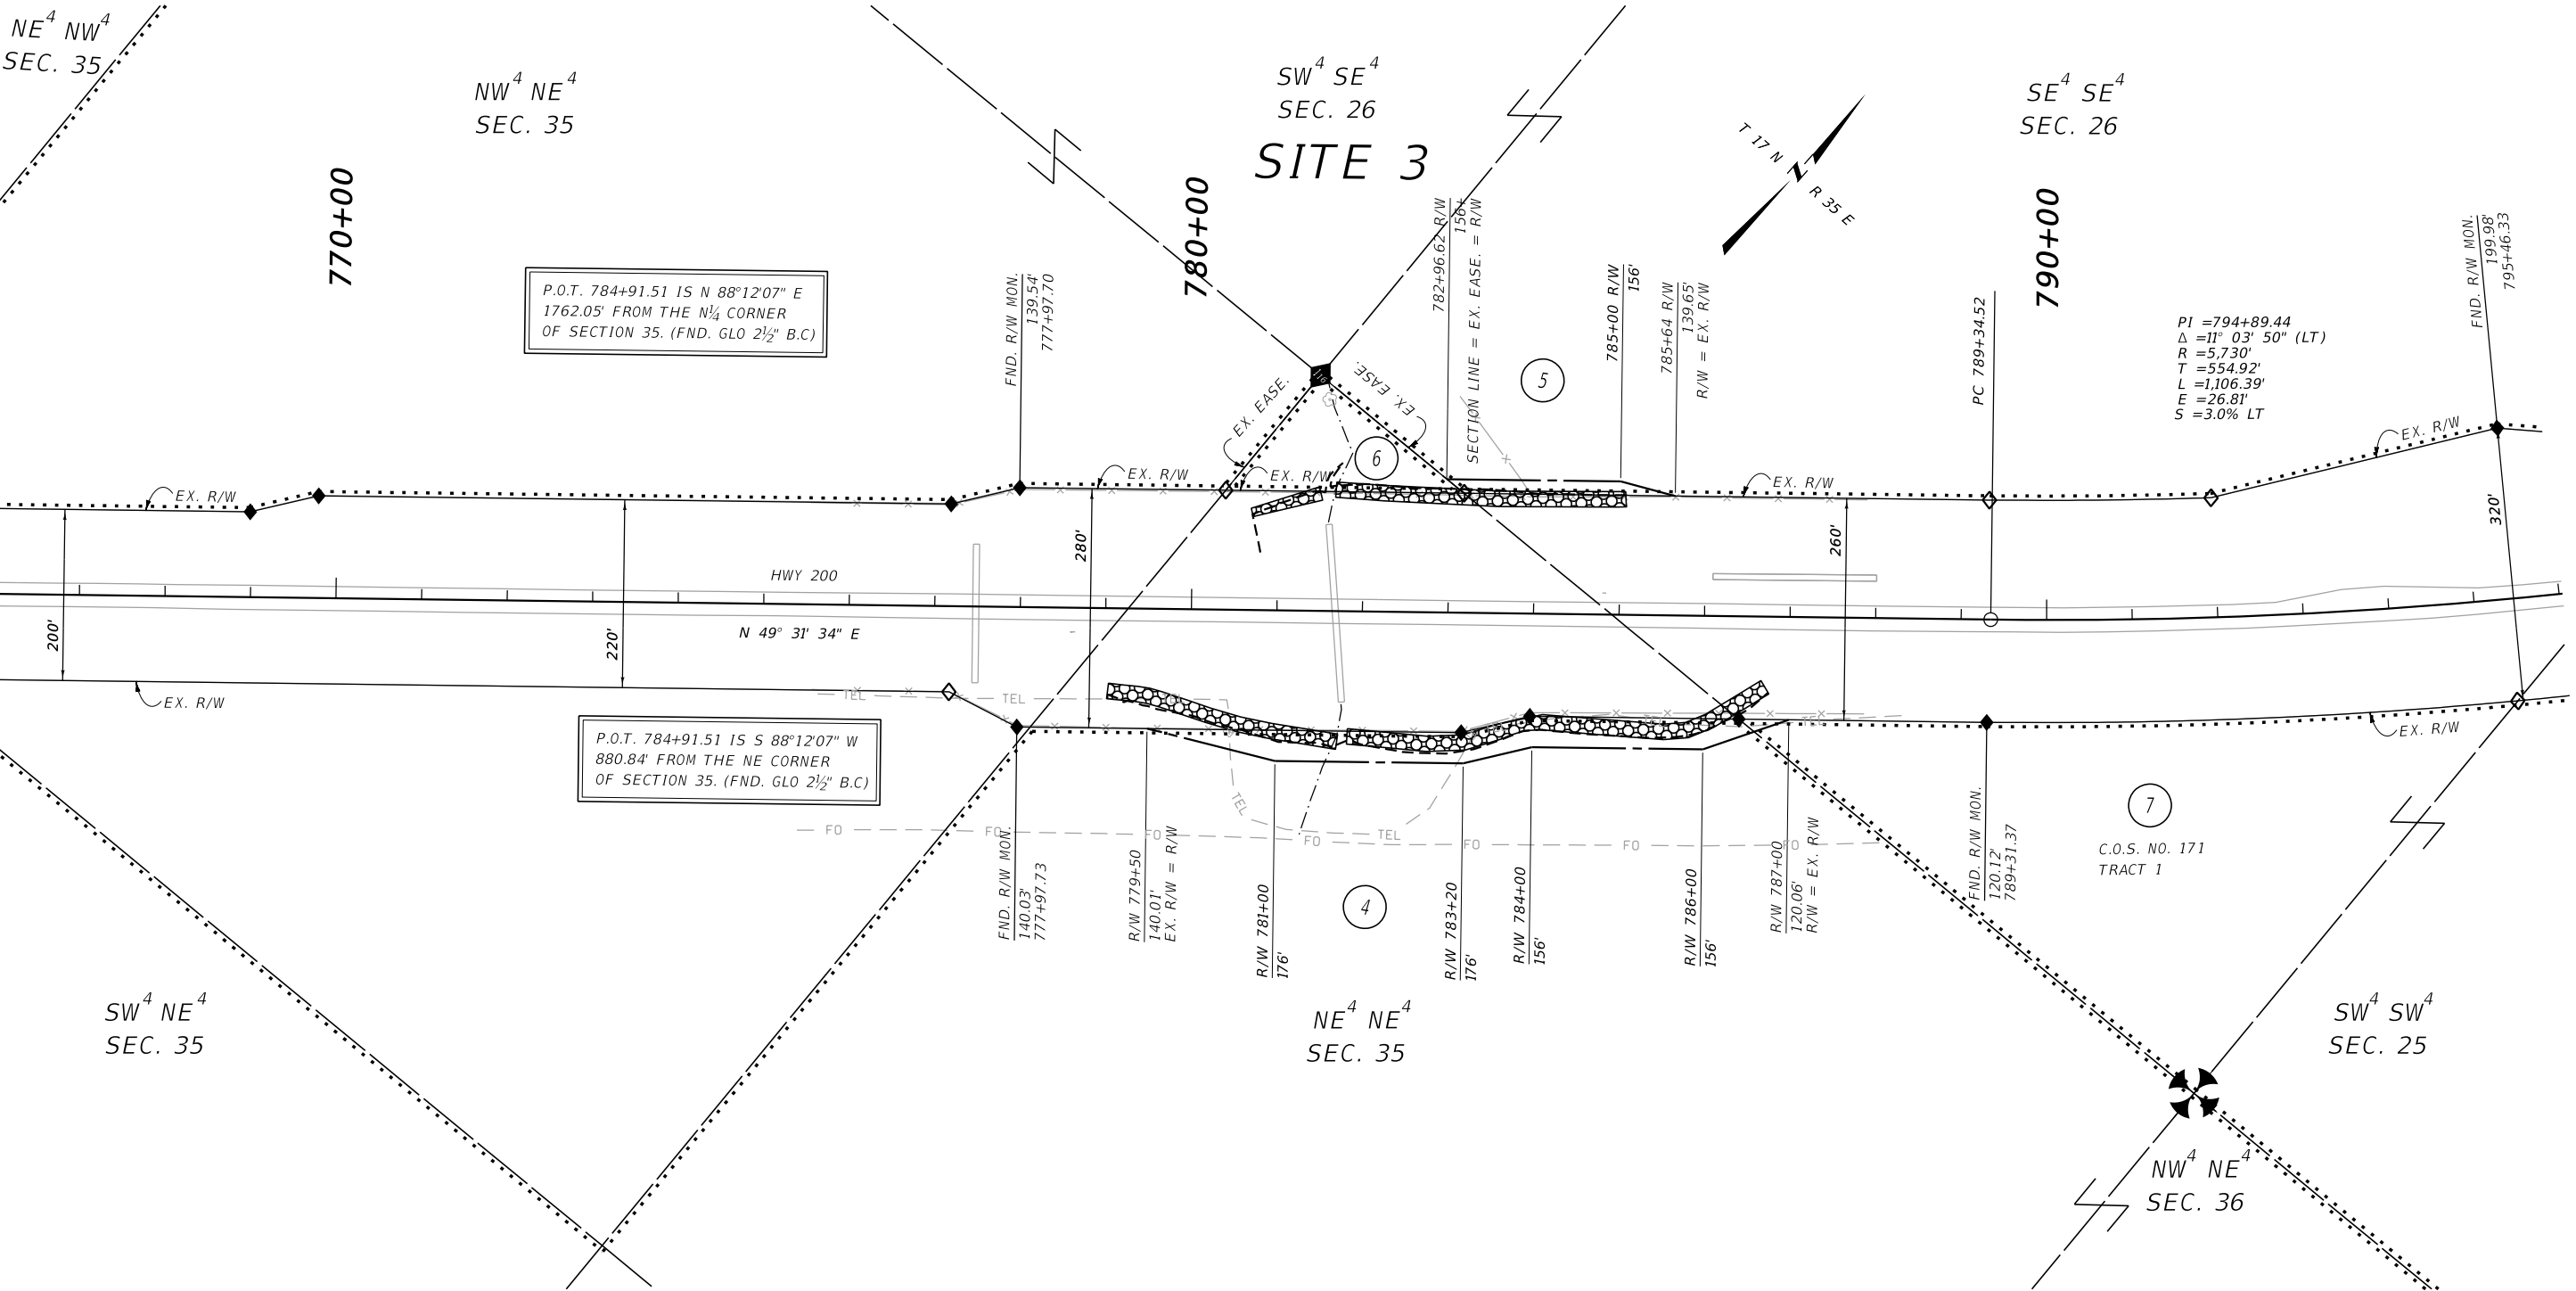

CONSTRUCTION LIMITS	MAP REVISED 6/19/23
CUT SECTION	TOP OF CUT
TOE OF FILL	
	FHWA/MDT APPROVAL 7/13/22
3	MDTA MONTANA DEPARTMENT OF TRANSPORTATION
2	6/19/2023
1	10:49:45 AM CPS - U3193

- NOTES:
1. THE PROPOSED R/W LINE WHERE A SPIRAL CURVE TRANSITION IS USED IS A CHORD RATHER THAN A CONCENTRIC CURVE.
 2. ALL STATIONS AND OFFSETS FOR R/W BREAKS ARE IN REFERENCE TO THE R/W BASELINE.

FOR EXISTING R/W RETRACEMENT, SEE CERTIFICATE OF SURVEY NO. 189208.

GRID STATE PLANE COORDINATES

THIS IS A STATE PLANE COORDINATE PROJECT. ALL DIMENSIONS, DISTANCES AND AREAS ON THIS PROJECT ARE GRID, EXCEPT FOR THE EXISTING R/W WIDTH DIMENSION, WHICH IS RECORD.

THE COMBINATION SCALE FACTOR IS 0.9992590.

MONTANA DEPARTMENT OF TRANSPORTATION

RIGHT OF WAY PLAN

GARFIELD COUNTY


SCALE 1"=100'

0 50 100 200 300'

STATE	RIGHT OF WAY	SHEET	TOTAL
		NO.	SHEETS
MONTANA		7	7
R/W ID.		NH 57-5(61)192	
PROJECT NO.		8709-061-000	

WEST OF JORDAN - WEST

SEE SHEET NO. 2 FOR OWNERSHIP NAMES, ADDRESSES, AREAS, ETC.

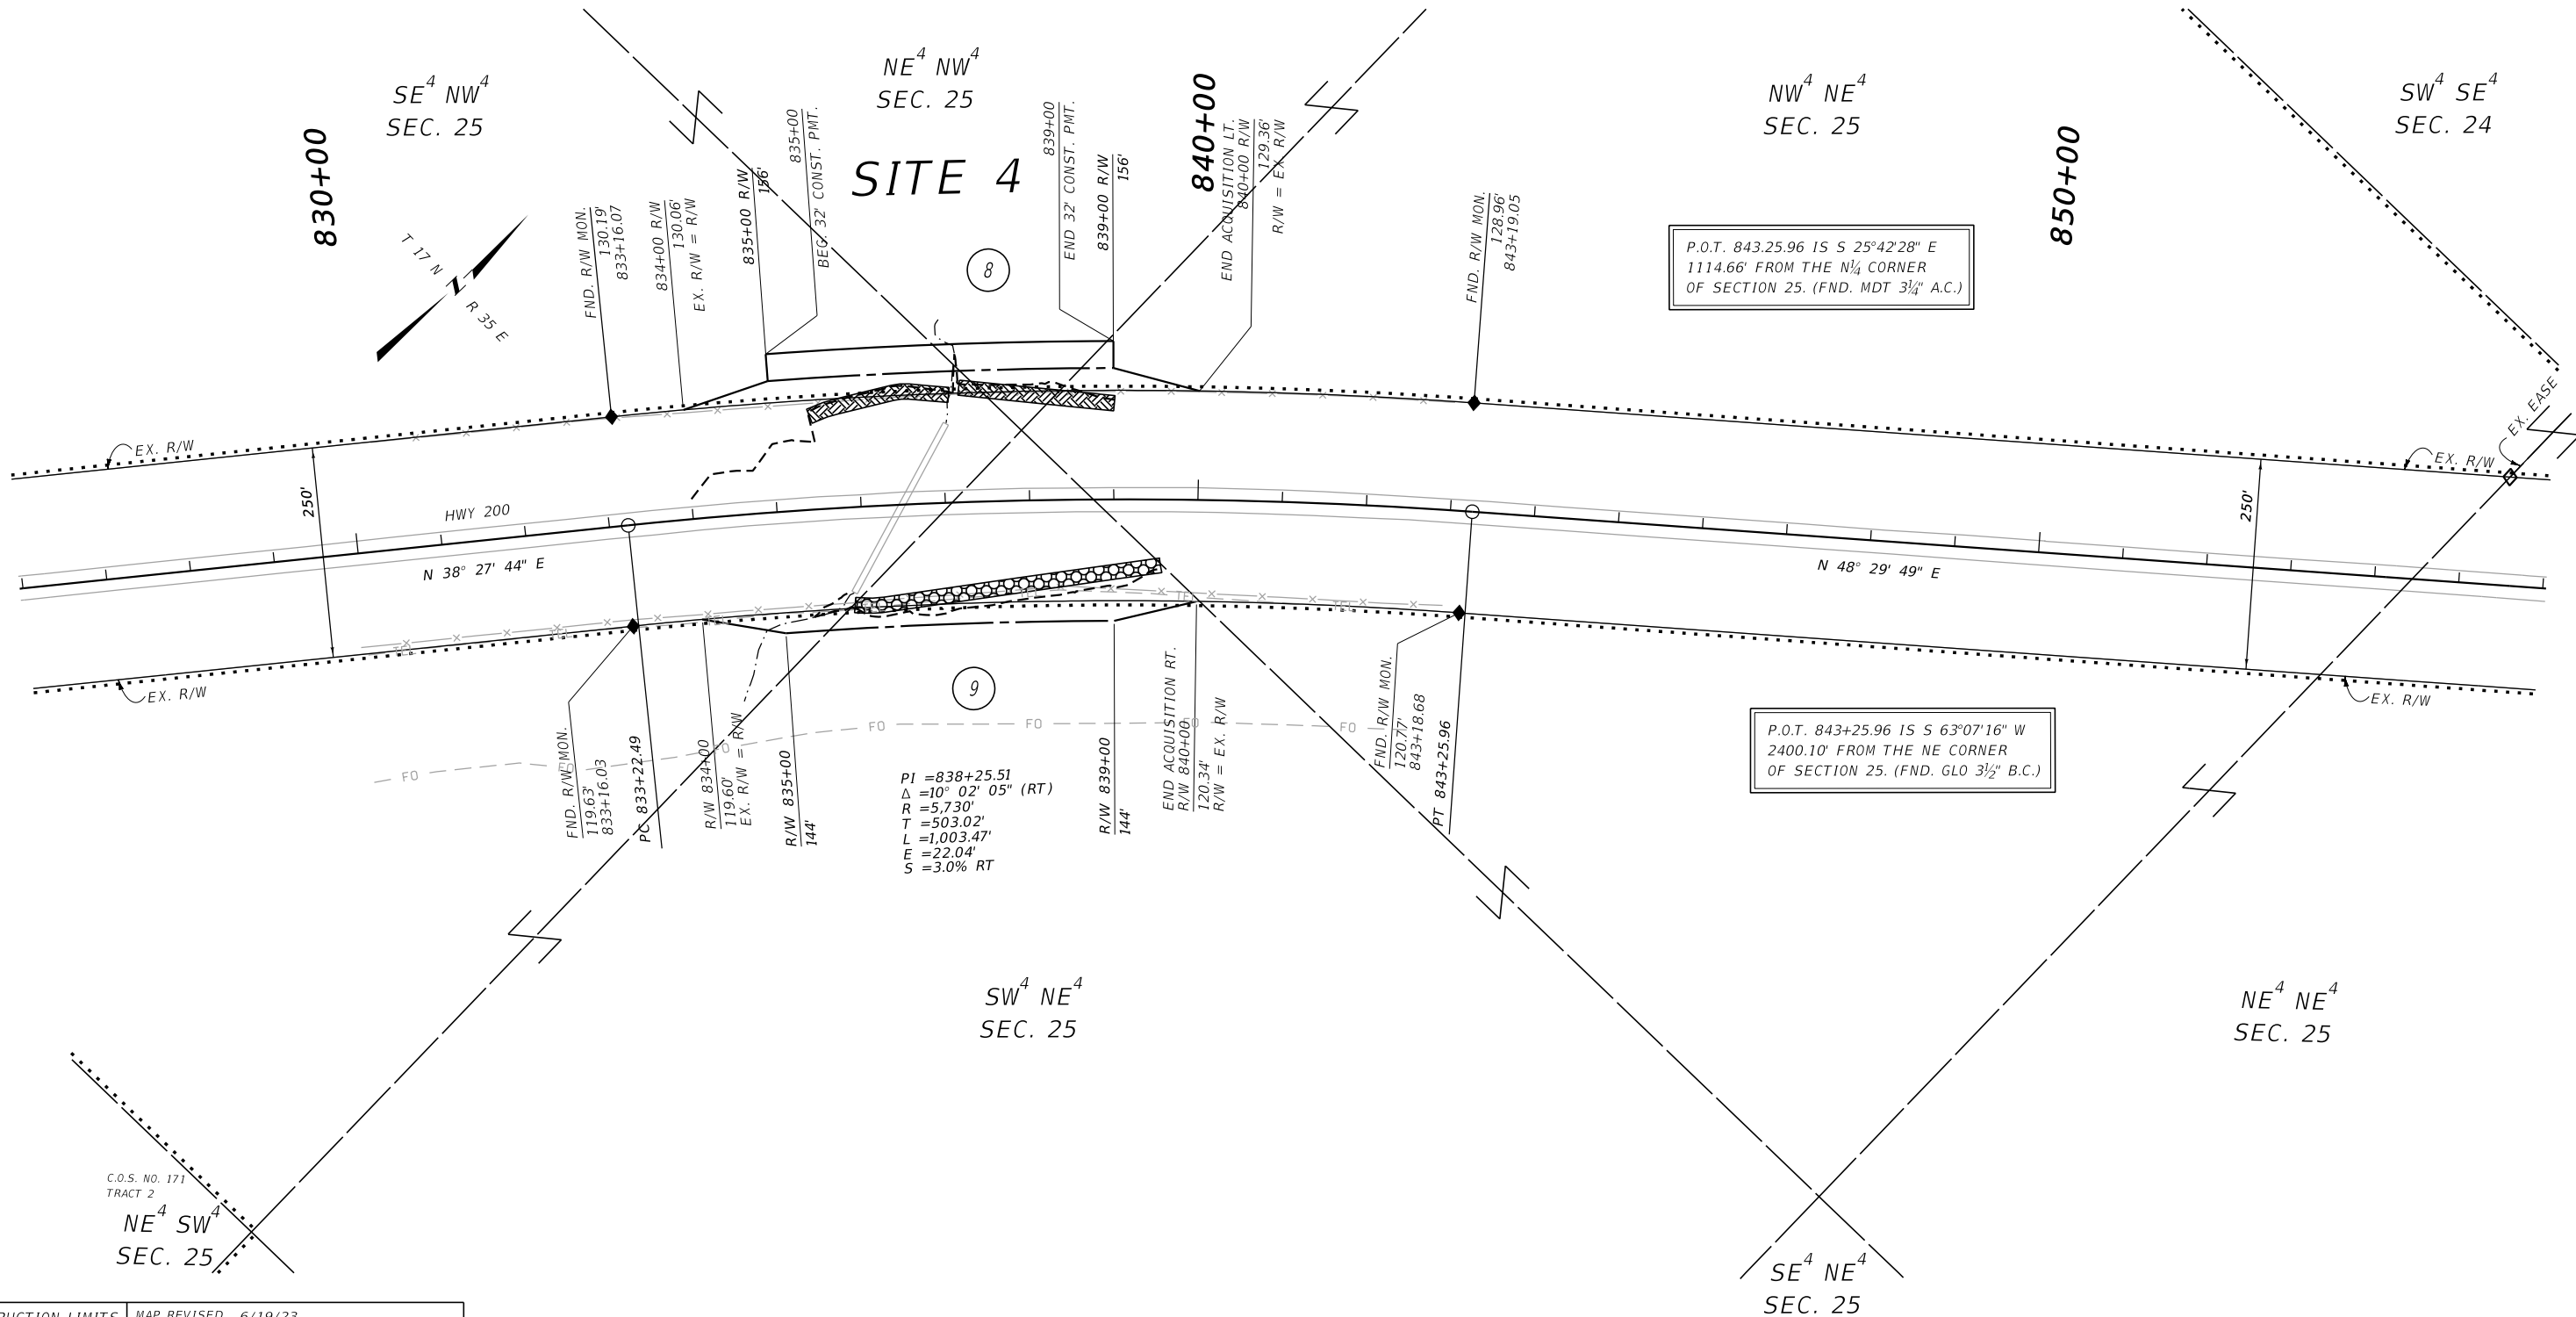

CONSTRUCTION LIMITS		MAP REVISED <u>6/19/23</u>	
CUT SECTION TOE OF FILL			
		FHWA/MDT APPROVAL <u>7/13/22</u>	
3		C:\DGN\8709000\rapln003.dgn	
2		6/19/2023	
1		10:49:54 AM CPS - U3193	

NOTES:

1. THE PROPOSED R/W LINE WHERE A SPIRAL CURVE TRANSITION IS USED IS A CHORD RATHER THAN A CONCENTRIC CURVE.
2. ALL STATIONS AND OFFSETS FOR R/W BREAKS ARE IN REFERENCE TO THE R/W BASELINE.

FOR EXISTING R/W RETRACEMENT, SEE
CERTIFICATE OF SURVEY NO. 189208.

GRID STATE PLANE COORDINATES

THIS IS A STATE PLANE COORDINATE PROJECT. ALL
DIMENSIONS, DISTANCES AND AREAS ON THIS PROJECT
ARE GRID, EXCEPT FOR THE EXISTING R/W WIDTH
DIMENSION, WHICH IS RECORD.
THE COMBINATION SCALE FACTOR IS 0.9992590.

MONTANA DEPARTMENT OF TRANSPORTATION	
RIGHT OF WAY PLAN	
GARFIELD COUNTY	
SCALE 1"=100'	