


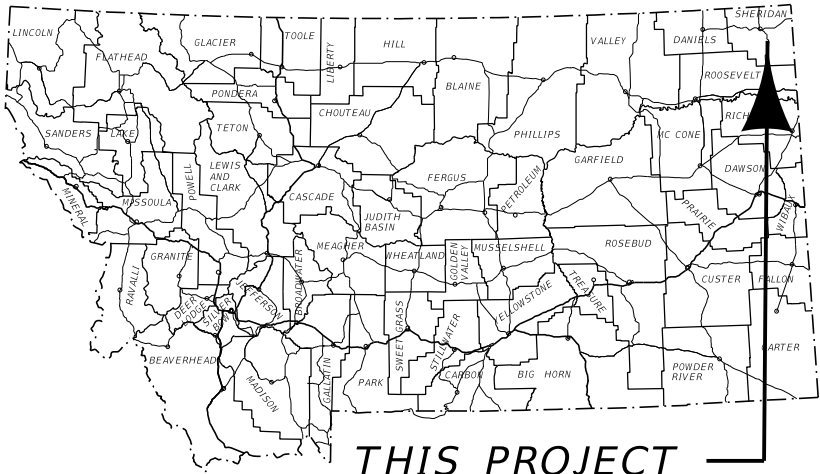

THIS PROJECT

MONTANA DEPARTMENT OF TRANSPORTATION

RIGHT OF WAY PLAN

FEDERAL AID PROJECT STPS 258-1(11)1

RESERVE-EAST

SHERIDAN COUNTY

LENGTH 10.5 MILES


STATE	RIGHT OF WAY	SHEET NO.	TOTAL SHEETS
MONTANA		1	22
R/W ID.		STPS 258-1(11)1	
PROJECT NO.		8897-011-000	

RESERVE-EAST

PLAN LEGEND

PROPOSED RIGHT OF WAY LINE	---
EXISTING RIGHT OF WAY LINE	- - - -
RAILROAD RIGHT OF WAY LINE	—+—+—+—+—
RIGHT OF WAY BASELINE	—+—+—+—+—
STK'D CENTERLINE	—+—+—+—+—
SECTION LINE	—+—+—+—+—
OWNERSHIP BOUNDARY	—+—+—+—+—
FULL ACCESS CONTROL	AC AC
LIMITED ACCESS CONTROL	/// ///
EXISTING FULL ACCESS CONTROL	//// EFAC
EXISTING LIMITED ACCESS CONTROL	//// ELAC
PRESENT TRAVELED WAY (P.T.W.)	—+—+—+—+—
FENCE LINE	—x—x—x—x—
EXISTING GUARDRAIL	—+—+—+—+—
PROPOSED GUARDRAIL	—+—+—+—+—
GATE IN FENCE	—x—x—x—x—
CATTLE GUARD: EXIST. - PROPOSED	—x—x—x—x—
SECTION CORNER	FOUND UNFOUND
1/4 SECTION CORNER	FOUND UNFOUND
CLOSING CORNER	FOUND UNFOUND
MEANDER CORNER	FOUND UNFOUND
CENTER OF SECTION	FOUND UNFOUND
1/16 SECTION CORNER FOUND	FOUND UNFOUND
RIGHT OF WAY MONUMENT	FOUND CALCULATED
PROPERTY CORNER PIN	FOUND CALCULATED
POWER POLE IN PLACE	FOUND CALCULATED
TELEPHONE POLE IN PLACE	FOUND CALCULATED
TELEGRAPH POLE IN PLACE	FOUND CALCULATED
LIGHT POLE	FOUND CALCULATED
PROPOSED CULVERT	---
EXISTING CULVERT	---
OUTLET DITCH	---
INLET DITCH	---
EXISTING DITCH	---
CHANNEL CHANGES	CH CH
DITCH BLOCK	---
RIPRAP	---
BRIDGES	---
RAILROADS	---
PARCEL NUMBERS	---
APPROACH: EXIST. - PROPOSED	---

ASSOCIATED PROJECTS
STPS 258-1(9)1 PE
RELATED PROJECTS
F 193(10)
FAP 193B
S 73(2)
S 73(3)
S 73(1)

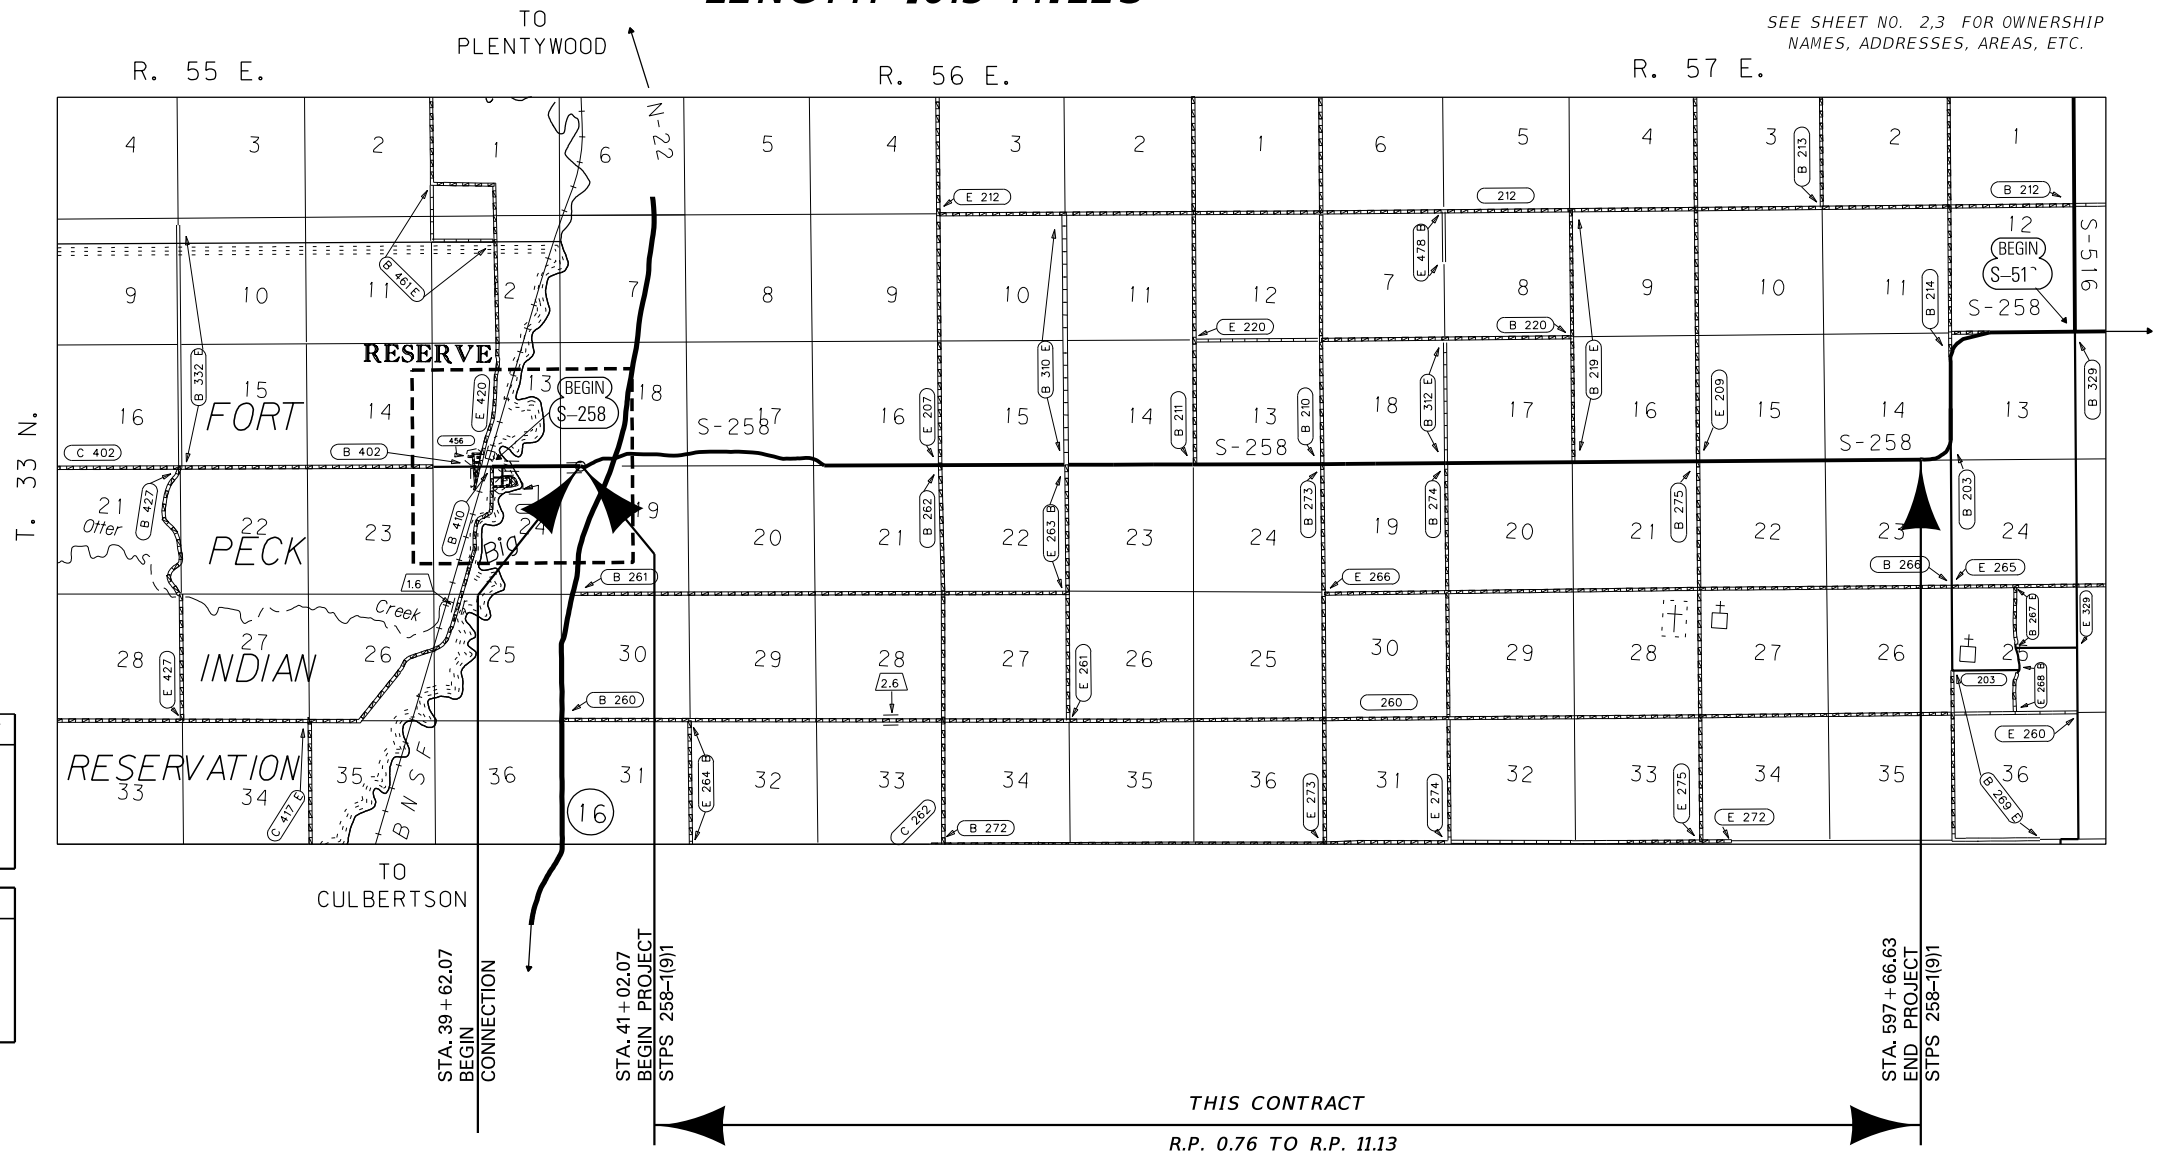

SEE SHEET NO. 2.3 FOR OWNERSHIP NAMES, ADDRESSES, AREAS, ETC.

THIS CONTRACT

R.P. 0.76 TO R.P. 11.13

FOR EXISTING R/W RETRACEMENT, SEE
CERTIFICATE OF SURVEY NO. 503919

GRID STATE PLANE COORDINATES

THIS IS A STATE PLANE COORDINATE PROJECT. ALL
DIMENSIONS, DISTANCES AND AREAS ON THIS PROJECT
ARE GRID, EXCEPT FOR THE EXISTING R/W WIDTH
DIMENSION, WHICH IS RECORD.
THE COMBINATION SCALE FACTOR IS 0.99968381

CONSTRUCTION LIMITS	MAP REVISED 9-20-22
CUT SECTION	TOP OF CUT
TOE OF FILL	TOE OF FILL
FHWA/MDT APPROVAL 06/22/22	
3	C:\DGN\8897000\att1z01.dgn
2	MDT★ MONTANA DEPARTMENT OF TRANSPORTATION
1	6/12/2023
	12:12:36 PM CPS - U1757

OWNERSHIP									
PARCEL	NAME	ADDRESS	TOTAL AREA	GROSS R/W AREA	EX. EASE. AREA	NET AREA	CONST. PMT. AREA	EASEMENT AREA ①	SHEET NO.
1	CARL W EIDSNESS	PO BOX 105, RESERVE, MT 59258	160+ AC	0.25 AC		0.25 AC			4
2	C W EIDSNESS	PO BOX 105, RESERVE, MT 59258	55.09 AC	0.20 AC		0.20 AC			4
3	DEREK AND ALISHA ROSELEIP	PO BOX 96, RESERVE, MT 59258	68.00 AC	0.34 AC		0.34 AC			4
4	WILLIAM E SODERHOLM	WILLIAM SODERHOLM, MEDICINE LAKE, MT 59247	3.39 AC	1.14 AC		1.14 AC			4
5	SHIRLEY NELSON REVOCABLE TRUST	1831 EASTRIDGE DR., BILLINGS, MT 59102	20 AC	5.00 AC	1.83 AC	3.17 AC			4,5
6	DELETED								
7	THE DONALD FRIEDRICH REVOCABLE TRUST & CARL & KAREN FRIEDRICH	4705 HIGHWAY 16 S, ANTELOPE, MT 59211	160+ AC	2.17 AC		2.17 AC			5,6
8	NELSON EDEN VALLEY FARMS	207 VALLEY VIEW, ANTELOPE, MT 59211	14.90 AC	4.26 AC	1.94 AC	2.32 AC			5,6
9	JERRY V & NANCY E THUESEN	108 RESERVE HWY E, RESERVE, MT 59258	160+ AC	14.93 AC	7.93 AC	7.00 AC			6,7
10	NELSON EDEN VALLEY FARMS, A MONTANA CORPORATION	207 VALLEY VIEW, ANTELOPE, MT 59211	160+ AC	7.53 AC	3.75 AC	3.78 AC			6,7
11	NEMONT TELEPHONE COOPERATIVE INC., A MONTANA CORPORATION	PO BOX 600, SCOBAY, MT 59263	0.39 AC	0.05 AC		0.05 AC			7
12	MAX A/K/A MAX L A/K/A MAX LEE & SHERYL A/K/A SHERYL A AASHEIM	71 MAXAM RD, RESERVE, MT 59258	160+ AC	19.63 AC	9.97 AC	9.66 AC	0.29 AC	0.24 AC	7-11
13	CASEY AASHEIM	81 MAXAM RD, RESERVE, MT 59258	157 AC	3.98 AC	2.53 AC	1.45 AC		0.04 AC	8,9
14	RUSSELL & THELMA WILLIAMS REVOCABLE FAMILY TRUST	1750 DEEP POWDER DR, BILLINGS, MT 59105	160+ AC	8.34 AC	4.86 AC	3.48 AC		0.07 AC	9-11
15	EDEN VALLEY CEMETARY ASSOCIATION	LANCE BREKKEE, RESERVE, MT 59258	0.781 AC	0.12 AC	0.07 AC	0.05 AC			10
16	MAX LEE A/K/A MAX & SHERYL AASHEIM	71 MAXAM RD, RESERVE, MT 59258	157 AC	4.86 AC	2.44 AC	2.42 AC			11
17	SUNDSTED FARMS, A MONTANA CORPORATION	124 EDEN VALLEY, ANTELOPE, MT 59211	160+ AC	4.34 AC	2.44 AC	1.90 AC			11,12
18	SHARON L EVERSON GRAUE REVOCABLE TRUST, ETAL.	4805 E JAREMKO DR., MEAD, WA 99021	157 AC	4.55 AC	2.42 AC	2.13 AC			11,12
19	SUN FARM, INC.	JIM SUNDSTED, WESTBY, MT 59275	160+ AC	4.51 AC	2.35 AC	2.16 AC		0.05 AC	12,13
20	ARLENE CHRISTENSEN	63 NATHANAEL RD., ANTELOPE, MT 59211	157 AC	5.28 AC	1.95 AC	3.33 AC	0.10 AC		12,13
21	JOY E KEIL, ETAL	246 HAWTHORNE, MEDICINE LAKE, MT 59247	156.36 AC	4.77 AC	3.55 AC	1.22 AC		0.04 AC	13,14
22	RICHARD E. SAMPSEN & MARY SAMPSEN	646 SOUTH CENTRAL AVE, DAGMAR, MT 59219	157 AC	4.03 AC	3.75 AC	0.28 AC			13,14
23	JOHN & BARBARA MURRAY	PO BOX 107 RESERVE, MT 59258	160+ AC	4.57 AC	2.37 AC	2.20 AC		0.10 AC	14,15
24	DAVID J MILLER, ETAL.	4809 13TH AVE S, MINNEAPOLIS, MN 55417	160+ AC	4.64 AC	2.46 AC	2.18 AC		0.05 AC	14,15
25	LAURA CHRISTOFFERSEN	PO BOX 662, CULBERTSON, MT 59218	160+ AC	21.88 AC	9.55 AC	12.33 AC	0.06 AC	0.26 AC	15-18
26	JOSH DULLINGER	714 E RESERVE HWY, ANTELOPE, MT 59211	4.428 AC	0.51 AC	0.22 AC	0.29 AC			17
27	CRAIG DELBERT NIELSEN LIVING TRUST	1518 173RD ST SW, LYNNWOOD, WA 98037	157 AC	4.44 AC	2.37 AC	2.07 AC		0.14 AC	17,18
28	STATE OF MONTANA	STATE LANDS, HELENA, MT 59601	160+ AC	8.32 AC	3.60 AC	4.72 AC		0.19 AC	18,19
29	VICTOR JOHANSEN	140 DENMARK, ANTELOPE, MT 59211	160+ AC	8.37 AC	4.96 AC	3.41 AC		0.09 AC	18,19
30	KEITH W. & LYNN L. PETERSEN AND ERIN DURAN	KEITH PETERSEN CLANCY, MT 59634	160+ AC	17.07 AC	7.27 AC	9.80 AC	0.08 AC	0.18 AC	19-21

CONSTRUCTION LIMITS

CUT SECTION

TOE OF FILL

TOP OF CUT

MAP REVISED

9-20-22

10-14-22

12-6-22

1-13-22

6-9-23

FHWA/MDT APPROVAL

06/22/22

3

2

1

MDT

MONTANA DEPARTMENT OF TRANSPORTATION

C:\DGN\8897000\roadwnz01.dgn

6/12/2023

12:13:00 PM

CPS - U1757

NOTES:

1. THE PROPOSED R/W LINE WHERE A SPIRAL CURVE TRANSITION IS USED IS A CHORD RATHER THAN A CONCENTRIC CURVE.

2. ALL STATIONS AND OFFSETS FOR R/W BREAKS ARE IN REFERENCE TO THE R/W BASELINE.

FOR EXISTING R/W RETRACEMENT, SEE
CERTIFICATE OF SURVEY NO. 503919

GRID STATE PLANE COORDINATES

THIS IS A STATE PLANE COORDINATE PROJECT. ALL DIMENSIONS, DISTANCES AND AREAS ON THIS PROJECT ARE GRID, EXCEPT FOR THE EXISTING R/W WIDTH DIMENSION, WHICH IS RECORD.

THE COMBINATION SCALE FACTOR IS 0.99968381

STATE

MONTANA

R/W ID.

PROJECT NO.

RIGHT OF WAY

STPS 258-1(11)1

8897-011-000

SHEET NO.

2

TOTAL SHEETS

22

RESERVE-EAST

RIGHT-OF-WAY COORDINATE ASCII FILES

R/W BREAK COORDS: 8897000R0BRKZ01.TXT

R/W BASELINE COORDS: 8897000R0BASZ01.TXT

ALL FILES ARE LOCATED ON THE CADD SERVER IN THE R0 DIRECTORY, UNDER PROJECT: 8897000

① PURCHASED IN THE NAME OF SHERIDAN COUNTY FOR COUNTY ROAD CONNECTION

MONTANA DEPARTMENT OF TRANSPORTATION

RIGHT OF WAY PLAN

SHERIDAN COUNTY

[illegible]

STATE	RIGHT OF WAY	SHEET	TOTAL
MONTANA		NO.	SHEETS
		3	22
R/W ID.		STPS 258-1(11)1	
PROJECT NO.		8897-011-000	

RESERVE-EAST

RIGHT-OF-WAY COORDINATE ASCII FILES

R/W BREAK COORDS: 8897000R0BRKZ01.TXT

R/W BASELINE COORDS: 8897000R0BASZ01.TXT

ALL FILES ARE LOCATED ON THE CADD SERVER
IN THE R0 DIRECTORY, UNDER PROJECT: 8897000

① PURCHASED IN THE NAME OF SHERIDAN COUNTY
FOR COUNTY ROAD CONNECTION

CONSTRUCTION LIMITS		MAP REVISED <u>9-20-22</u> <u>10-14-22</u>	
CUT SECTION			
TOE OF FILL			
		FHWA/MDT APPROVAL	
		<u>06/22/22</u>	
3		C:\DGN\8897000\roownz01.dgn	
2		6/12/2023	
1		12:13:06 PM CPS - U1757	

FOR EXISTING R/W RETRACEMENT, SEE
CERTIFICATE OF SURVEY NO. 503919

GRID STATE PLANE COORDINATES

THIS IS A STATE PLANE COORDINATE PROJECT. ALL
DIMENSIONS, DISTANCES AND AREAS ON THIS PROJECT
ARE GRID, EXCEPT FOR THE EXISTING R/W WIDTH
DIMENSION, WHICH IS RECORD.
THE COMBINATION SCALE FACTOR IS 0.99968381

NOTES:


1. THE PROPOSED R/W LINE WHERE A SPIRAL CURVE TRANSITION IS USED IS A CHORD RATHER THAN A CONCENTRIC CURVE.
2. ALL STATIONS AND OFFSETS FOR R/W BREAKS ARE IN REFERENCE TO THE R/W BASELINE.

MONTANA DEPARTMENT OF TRANSPORTATION
RIGHT OF WAY PLAN
SHERIDAN COUNTY

STATE	RIGHT OF WAY	SHEET	TOTAL
MONTANA		NO.	SHEETS
		5	22
R/W ID.		STPS 258-1(11)1	
PROJECT NO.		8897-011-000	

SEE SHEET NO. 2 FOR OWNERSHIP NAMES, ADDRESSES, AREAS, ETC.

RESERVE-EAST

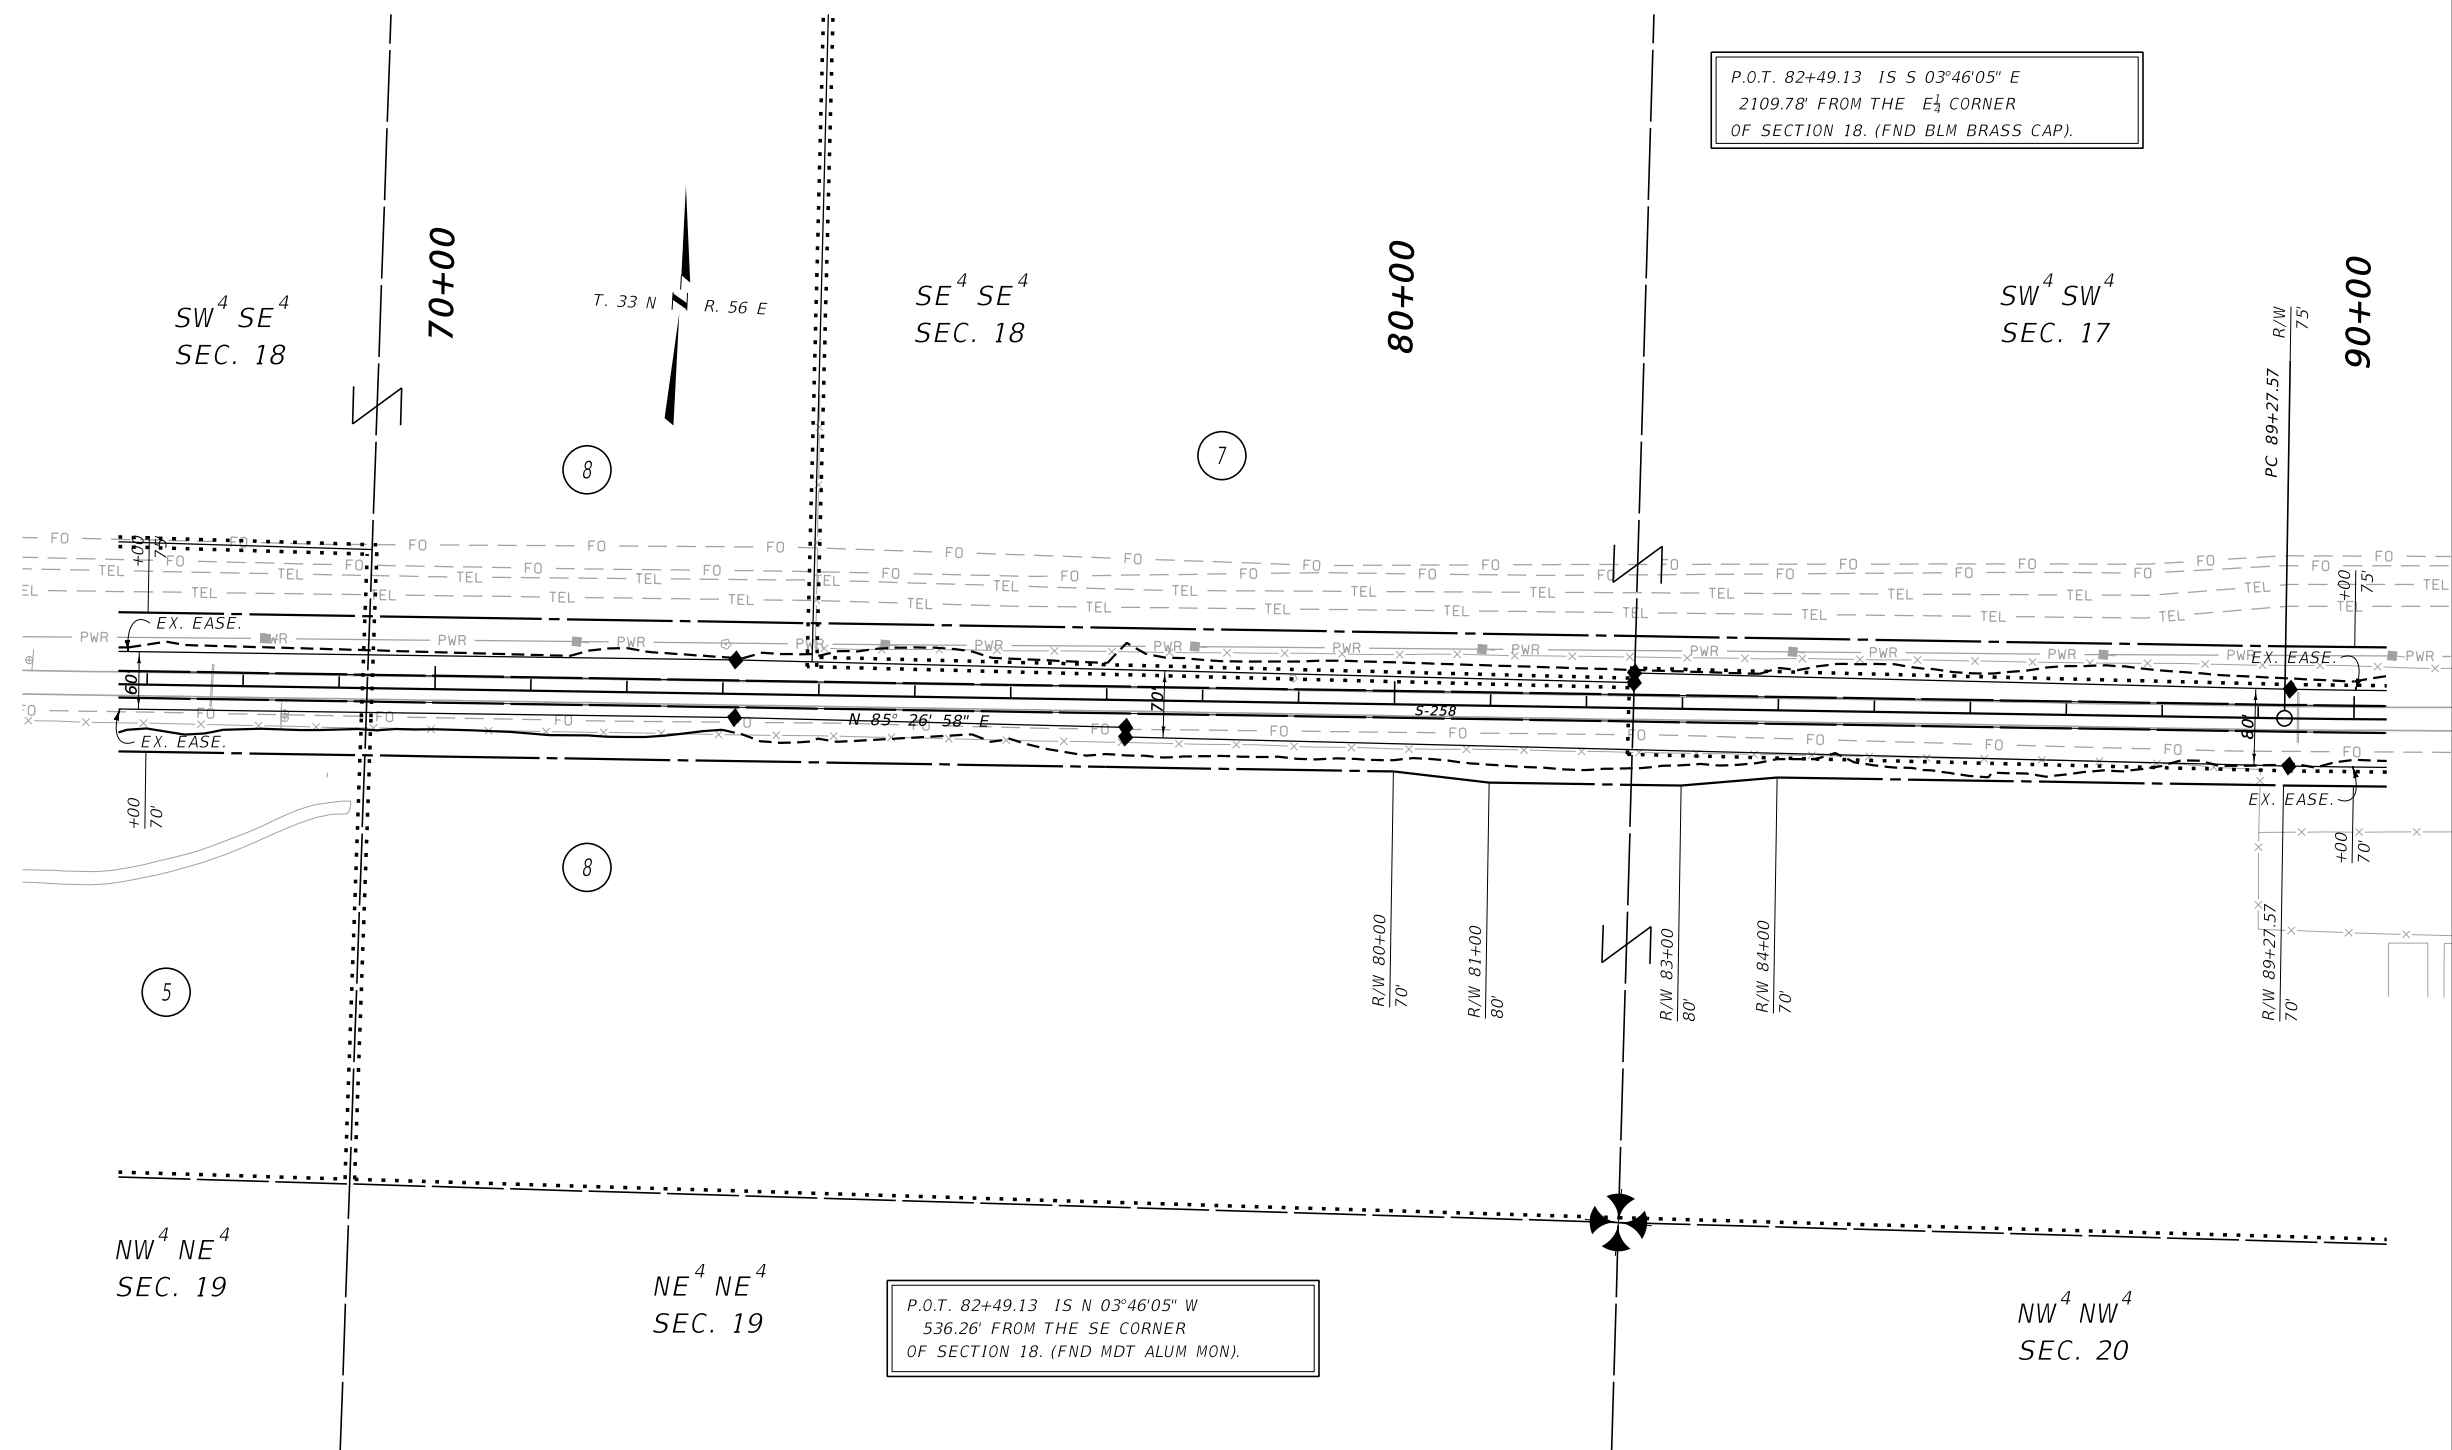

CONSTRUCTION LIMITS		MAP REVISED 9-20-22 10-14-22 1-13-22	
CUT SECTION TOE OF FILL			
		FHWA/MDT APPROVAL 06/22/22	
3		MONTANA DEPARTMENT	C:\DGN\8897000\raplnz01.dgn
2		OF TRANSPORTATION	6/12/2023
1			12:13:23 PM CPS - U1757

FOR EXISTING R/W RETRACEMENT, SEE
CERTIFICATE OF SURVEY NO. 503919


GRID STATE PLANE COORDINATES

THIS IS A STATE PLANE COORDINATE PROJECT. ALL
DIMENSIONS, DISTANCES AND AREAS ON THIS PROJECT
ARE GRID, EXCEPT FOR THE EXISTING R/W WIDTH
DIMENSION, WHICH IS RECORD.
THE COMBINATION SCALE FACTOR IS 0.99968381

NOTES:

1. THE PROPOSED R/W LINE WHERE A SPIRAL CURVE TRANSITION IS USED IS A CHORD RATHER THAN A CONCENTRIC CURVE.
2. ALL STATIONS AND OFFSETS FOR R/W BREAKS ARE IN REFERENCE TO THE R/W BASELINE.

MONTANA DEPARTMENT OF TRANSPORTATION
RIGHT OF WAY PLAN
SHERIDAN COUNTY

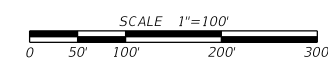




STATE	RIGHT OF WAY	SHEET	TOTAL
MONTANA		NO.	SHEETS
R/W ID.	STPS 258-1(11)1	6	22
PROJECT NO.	8897-011-000		

SEE SHEET NO. 2 FOR OWNERSHIP NAMES, ADDRESSES, AREAS, ETC.

RESERVE-EAST

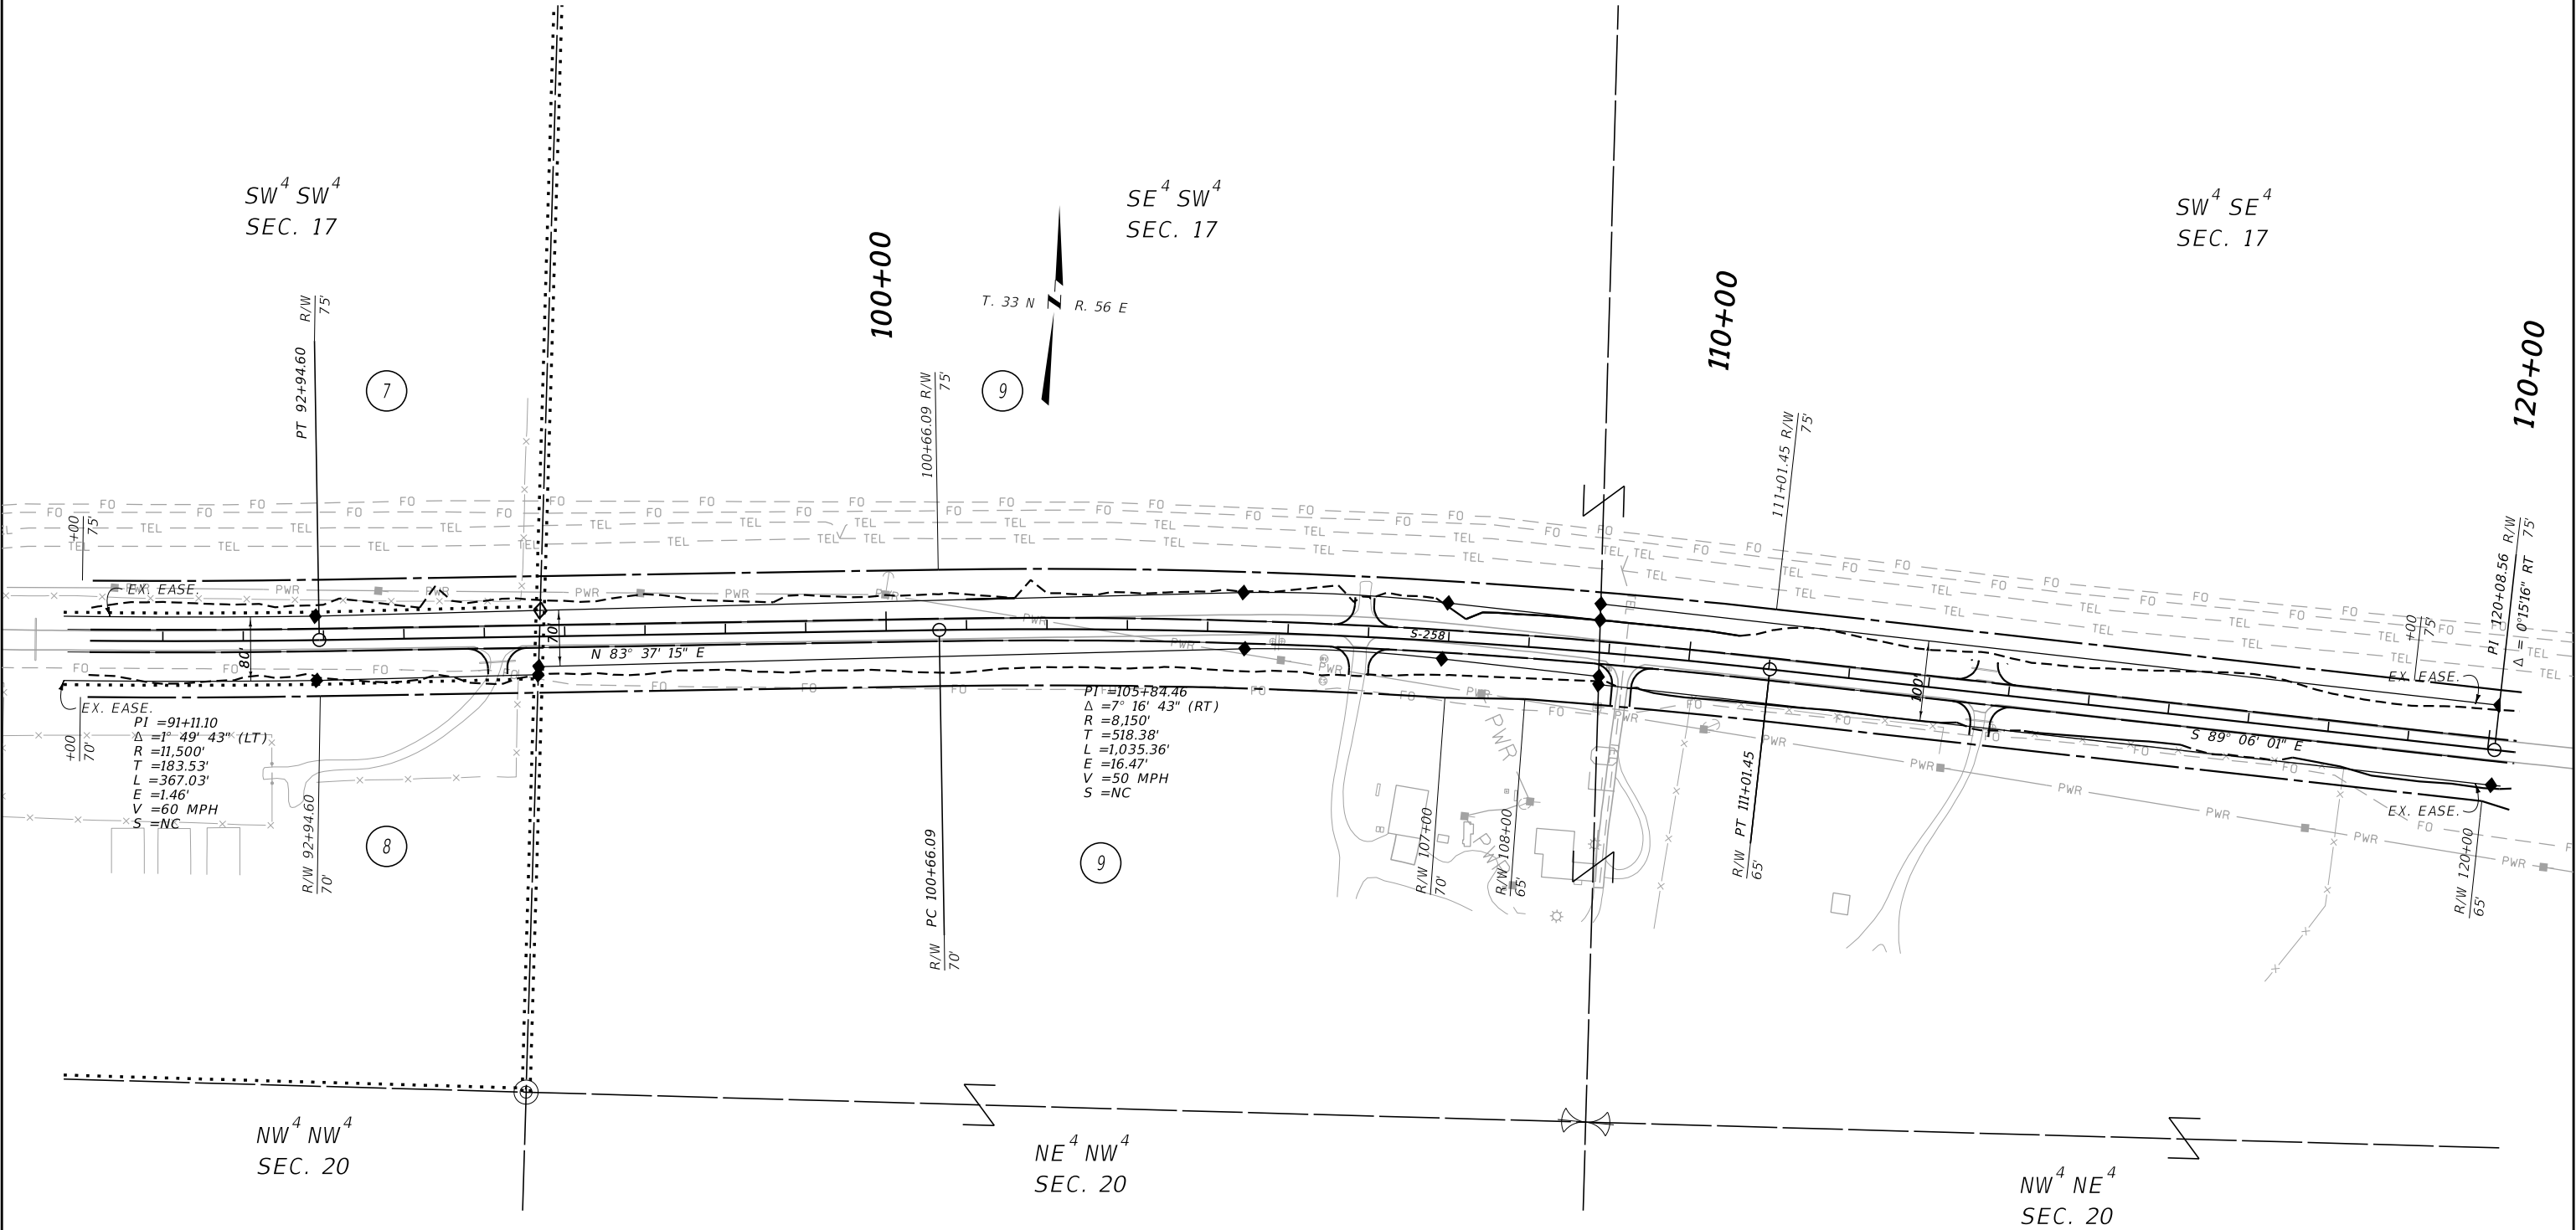

CONSTRUCTION LIMITS	MAP REVISED	9-20-22	10-14-22
	CUT SECTION	TOP OF CUT	
	TOE OF FILL		
MDTA	FHWA/MDT APPROVAL	06/22/22	
	MONTANA DEPARTMENT OF TRANSPORTATION	6/12/2023	
	C:\DGN\8897000\rop\inz01.dgn	12:13:27 PM	CPS - U1757

NOTES:

- THE PROPOSED R/W LINE WHERE A SPIRAL CURVE TRANSITION IS USED IS A CHORD RATHER THAN A CONCENTRIC CURVE.
- ALL STATIONS AND OFFSETS FOR R/W BREAKS ARE IN REFERENCE TO THE R/W BASELINE.

FOR EXISTING R/W RETRACEMENT, SEE
CERTIFICATE OF SURVEY NO. 503919

GRID STATE PLANE COORDINATES

THIS IS A STATE PLANE COORDINATE PROJECT. ALL
DIMENSIONS, DISTANCES AND AREAS ON THIS PROJECT
ARE GRID, EXCEPT FOR THE EXISTING R/W WIDTH
DIMENSION, WHICH IS RECORD.
THE COMBINATION SCALE FACTOR IS 0.99968381

MONTANA DEPARTMENT OF TRANSPORTATION
RIGHT OF WAY PLAN
SHERIDAN COUNTY

SCALE 1"=100'

0 50 100 200 300'

STATE	RIGHT OF WAY	SHEET	TOTAL
		NO.	SHEETS
MONTANA		9	22
R/W ID.		STPS 258-1(11)1	
PROJECT NO.		8897-011-000	

SEE SHEET NO. 2 FOR OWNERSHIP NAMES, ADDRESSES, AREAS, ETC.

RESERVE-EAST

T. 33 N R. 56 E

P.O.T. 189+71.12 IS N 86°19'22" E
96.0' FROM THE NE CORNER
OF SECTION 21. (FND MDT 2" A.C.)

SE⁴ SE⁴
SEC. 16

SW⁴ SW⁴
SEC. 15

SE⁴ SW⁴
SEC. 15

180+00

200+00

210+00

13

14

190+00

12

NE⁴ NE⁴
SEC. 21

NW⁴ NW⁴
SEC. 22

NE⁴ NW⁴
SEC. 22

P.O.T. 189+71.12 IS N 01°46'27" W
2643.31' FROM THE E 1/4 CORNER
OF SECTION 21. (FND MDT 2" A.C.)

CONSTRUCTION LIMITS		MAP REVISED 9-20-22 10-14-22	
CUT SECTION	TOP OF CUT		
	TOE OF FILL		
FHWA/MDT APPROVAL		06/22/22	
MDT	MONTANA DEPARTMENT OF TRANSPORTATION	C:\DGN\8897000\rop\lnz02.dgn	
		6/12/2023	
		12:13:47 PM CPS - U1757	

NOTES:

1. THE PROPOSED R/W LINE WHERE A SPIRAL CURVE TRANSITION IS USED IS A CHORD RATHER THAN A CONCENTRIC CURVE.
2. ALL STATIONS AND OFFSETS FOR R/W BREAKS ARE IN REFERENCE TO THE R/W BASELINE.

FOR EXISTING R/W RETRACEMENT, SEE
CERTIFICATE OF SURVEY NO. 503919

GRID STATE PLANE COORDINATES

THIS IS A STATE PLANE COORDINATE PROJECT. ALL
DIMENSIONS, DISTANCES AND AREAS ON THIS PROJECT
ARE GRID, EXCEPT FOR THE EXISTING R/W WIDTH
DIMENSION, WHICH IS RECORD.
THE COMBINATION SCALE FACTOR IS 0.99968381

MONTANA DEPARTMENT OF TRANSPORTATION	
RIGHT OF WAY PLAN	
SHERIDAN COUNTY	
SCALE 1"=100'	
0 50' 100' 200' 300'	

STATE	RIGHT OF WAY	SHEET	TOTAL
		NO.	SHEETS
MONTANA		10	22
R/W ID.		STPS 258-1(11)1	
PROJECT NO.		8897-011-000	


SEE SHEET NO. 2 FOR OWNERSHIP NAMES, ADDRESSES, AREAS, ETC.

RESERVE-EAST

P.I. 231+02.01 IS S 86°12'29" W
1058.29' FROM THE NE CORNER
OF SECTION 22. (FND 2" MDT A.C.)

T. 33 N R. 56 E

P.I. 231+02.01 IS N 15°01'53" W
5391.80' FROM THE SE CORNER
OF SECTION 22. (FND 2" A.C.)

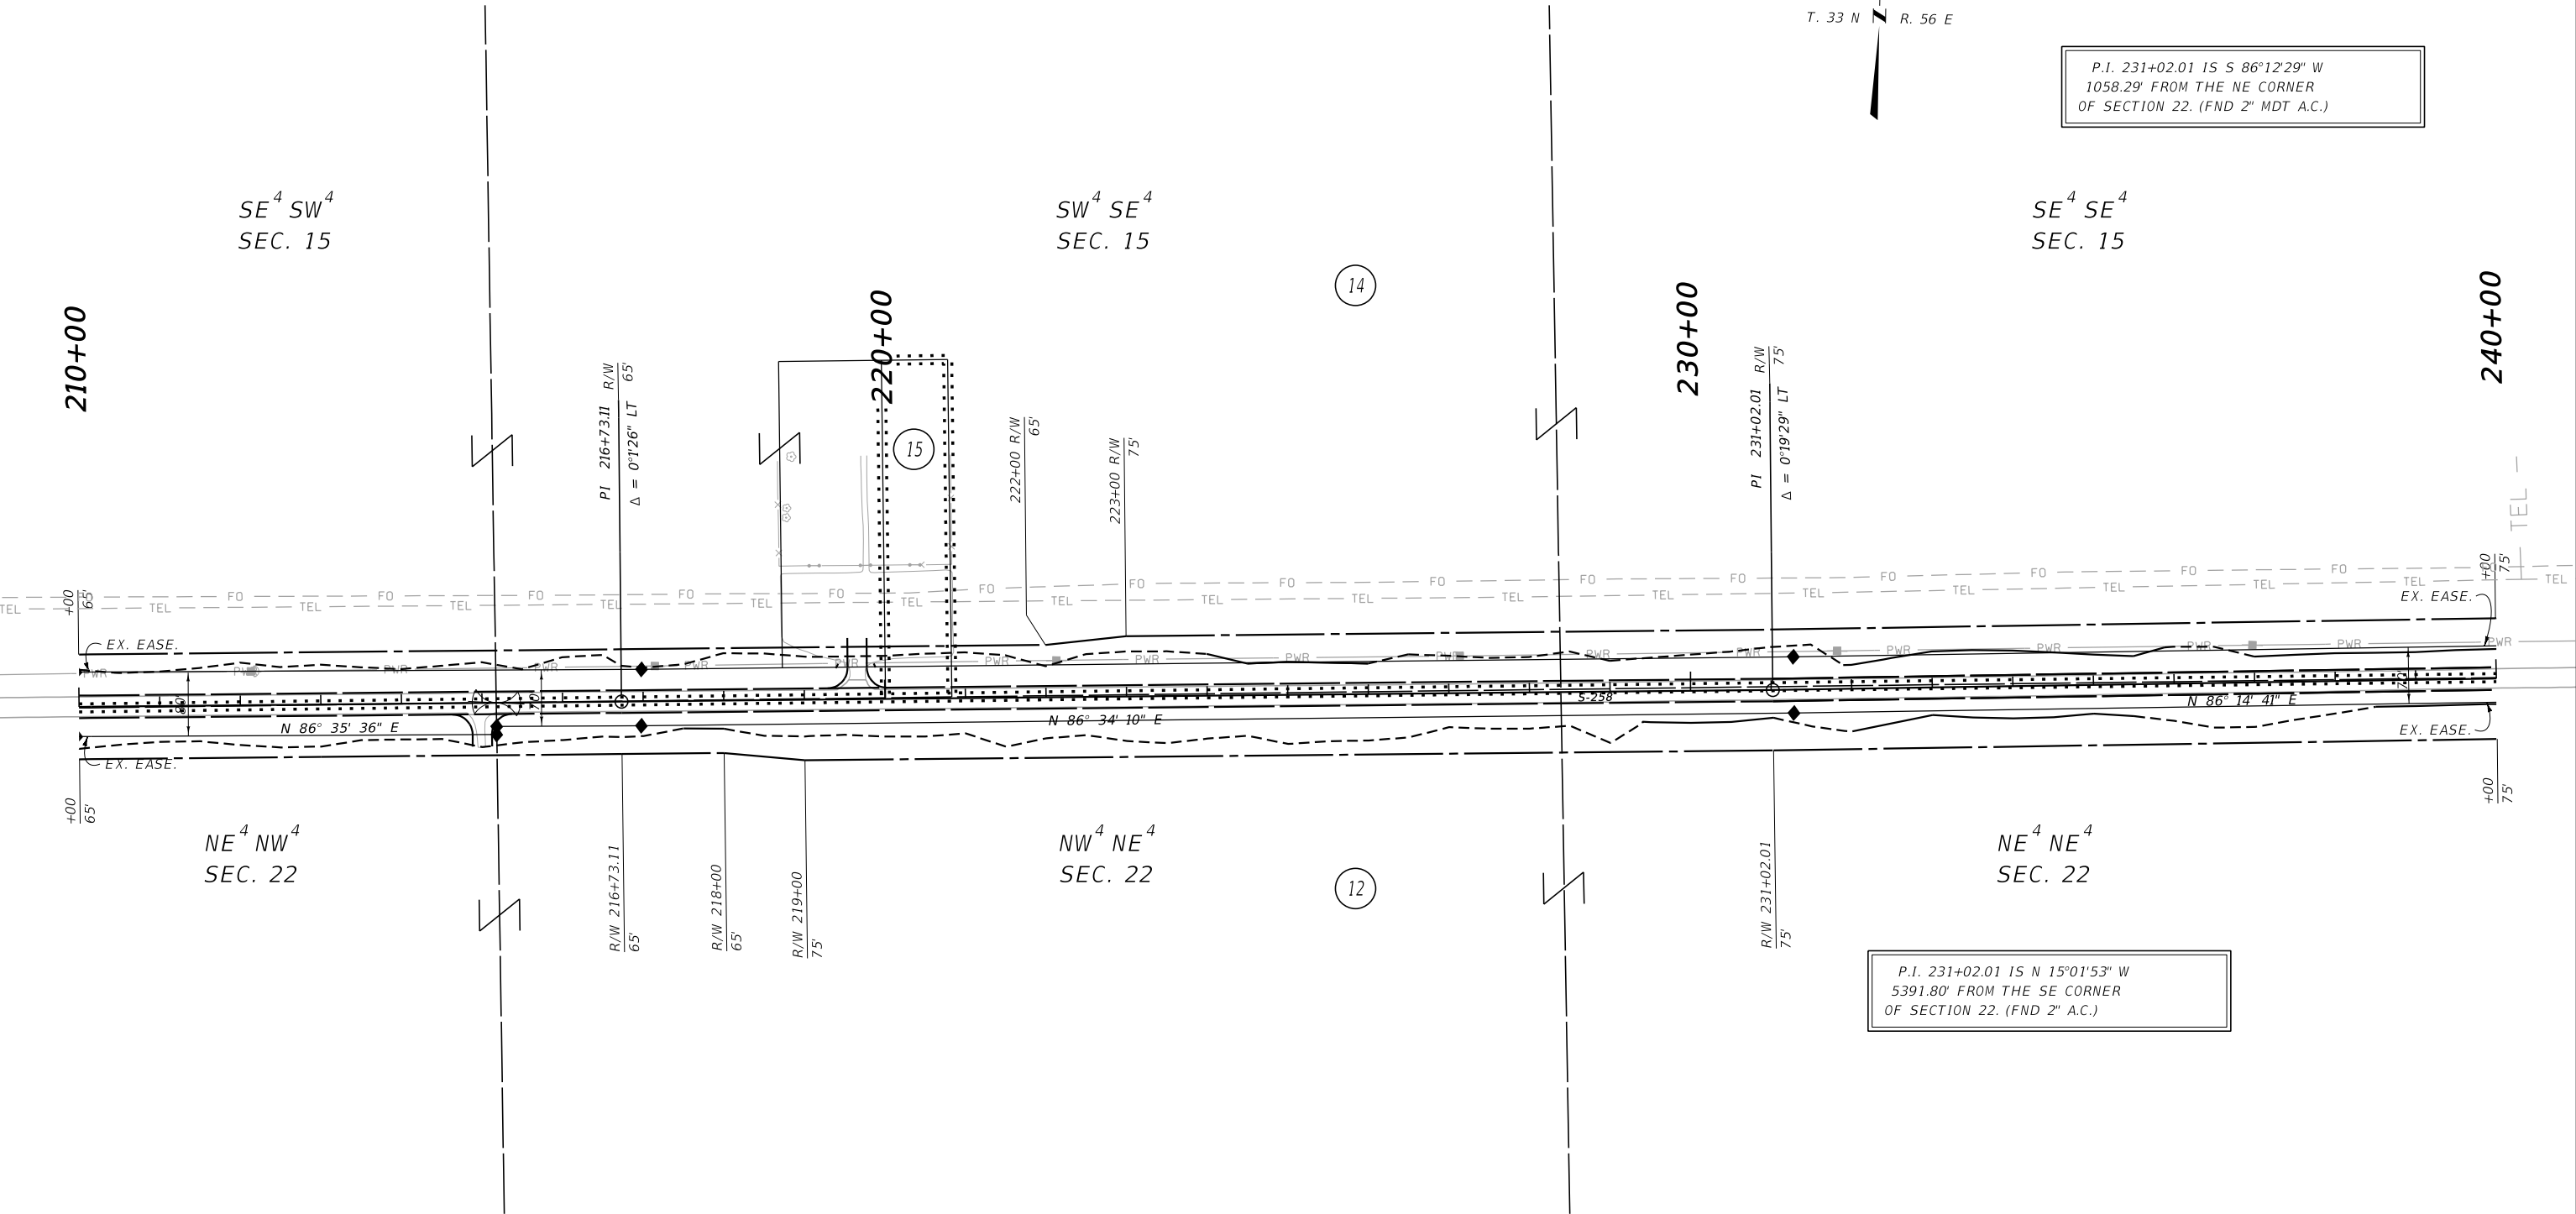

CONSTRUCTION LIMITS		MAP REVISED <u>9-20-22</u> <u>10-14-22</u>	
CUT SECTION TOE OF FILL			
		FHWA/MDT APPROVAL <u>06/22/22</u>	
3		C:\DGN\8897000\rop\inz03.dgn	
2		6/12/2023	
1		12:14:00 PM CPS - U1757	

NOTES:

1. THE PROPOSED R/W LINE WHERE A SPIRAL CURVE TRANSITION IS USED IS A CHORD RATHER THAN A CONCENTRIC CURVE.
2. ALL STATIONS AND OFFSETS FOR R/W BREAKS ARE IN REFERENCE TO THE R/W BASELINE.

FOR EXISTING R/W RETRACEMENT, SEE
CERTIFICATE OF SURVEY NO. 503919

GRID STATE PLANE COORDINATES

THIS IS A STATE PLANE COORDINATE PROJECT. ALL
DIMENSIONS, DISTANCES AND AREAS ON THIS PROJECT
ARE GRID, EXCEPT FOR THE EXISTING R/W WIDTH
DIMENSION, WHICH IS RECORD.
THE COMBINATION SCALE FACTOR IS 0.99968381

MONTANA DEPARTMENT OF TRANSPORTATION	
RIGHT OF WAY PLAN	
SHERIDAN COUNTY	
SCALE 1"=100'	


STATE	RIGHT OF WAY	SHEET	TOTAL
		NO.	SHEETS
MONTANA		11	22
R/W ID.		STPS 258-1(11)1	
PROJECT NO.		8897-011-000	

SEE SHEET NO. 2 FOR OWNERSHIP NAMES, ADDRESSES, AREAS, ETC.

P.O.T. 241+60.30 IS S 03°42'43" E
0.68' FROM THE NE CORNER
OF SECTION 22. (FND 2" MDT A.C.)

T. 33 N R. 56 E

RESERVE-EAST

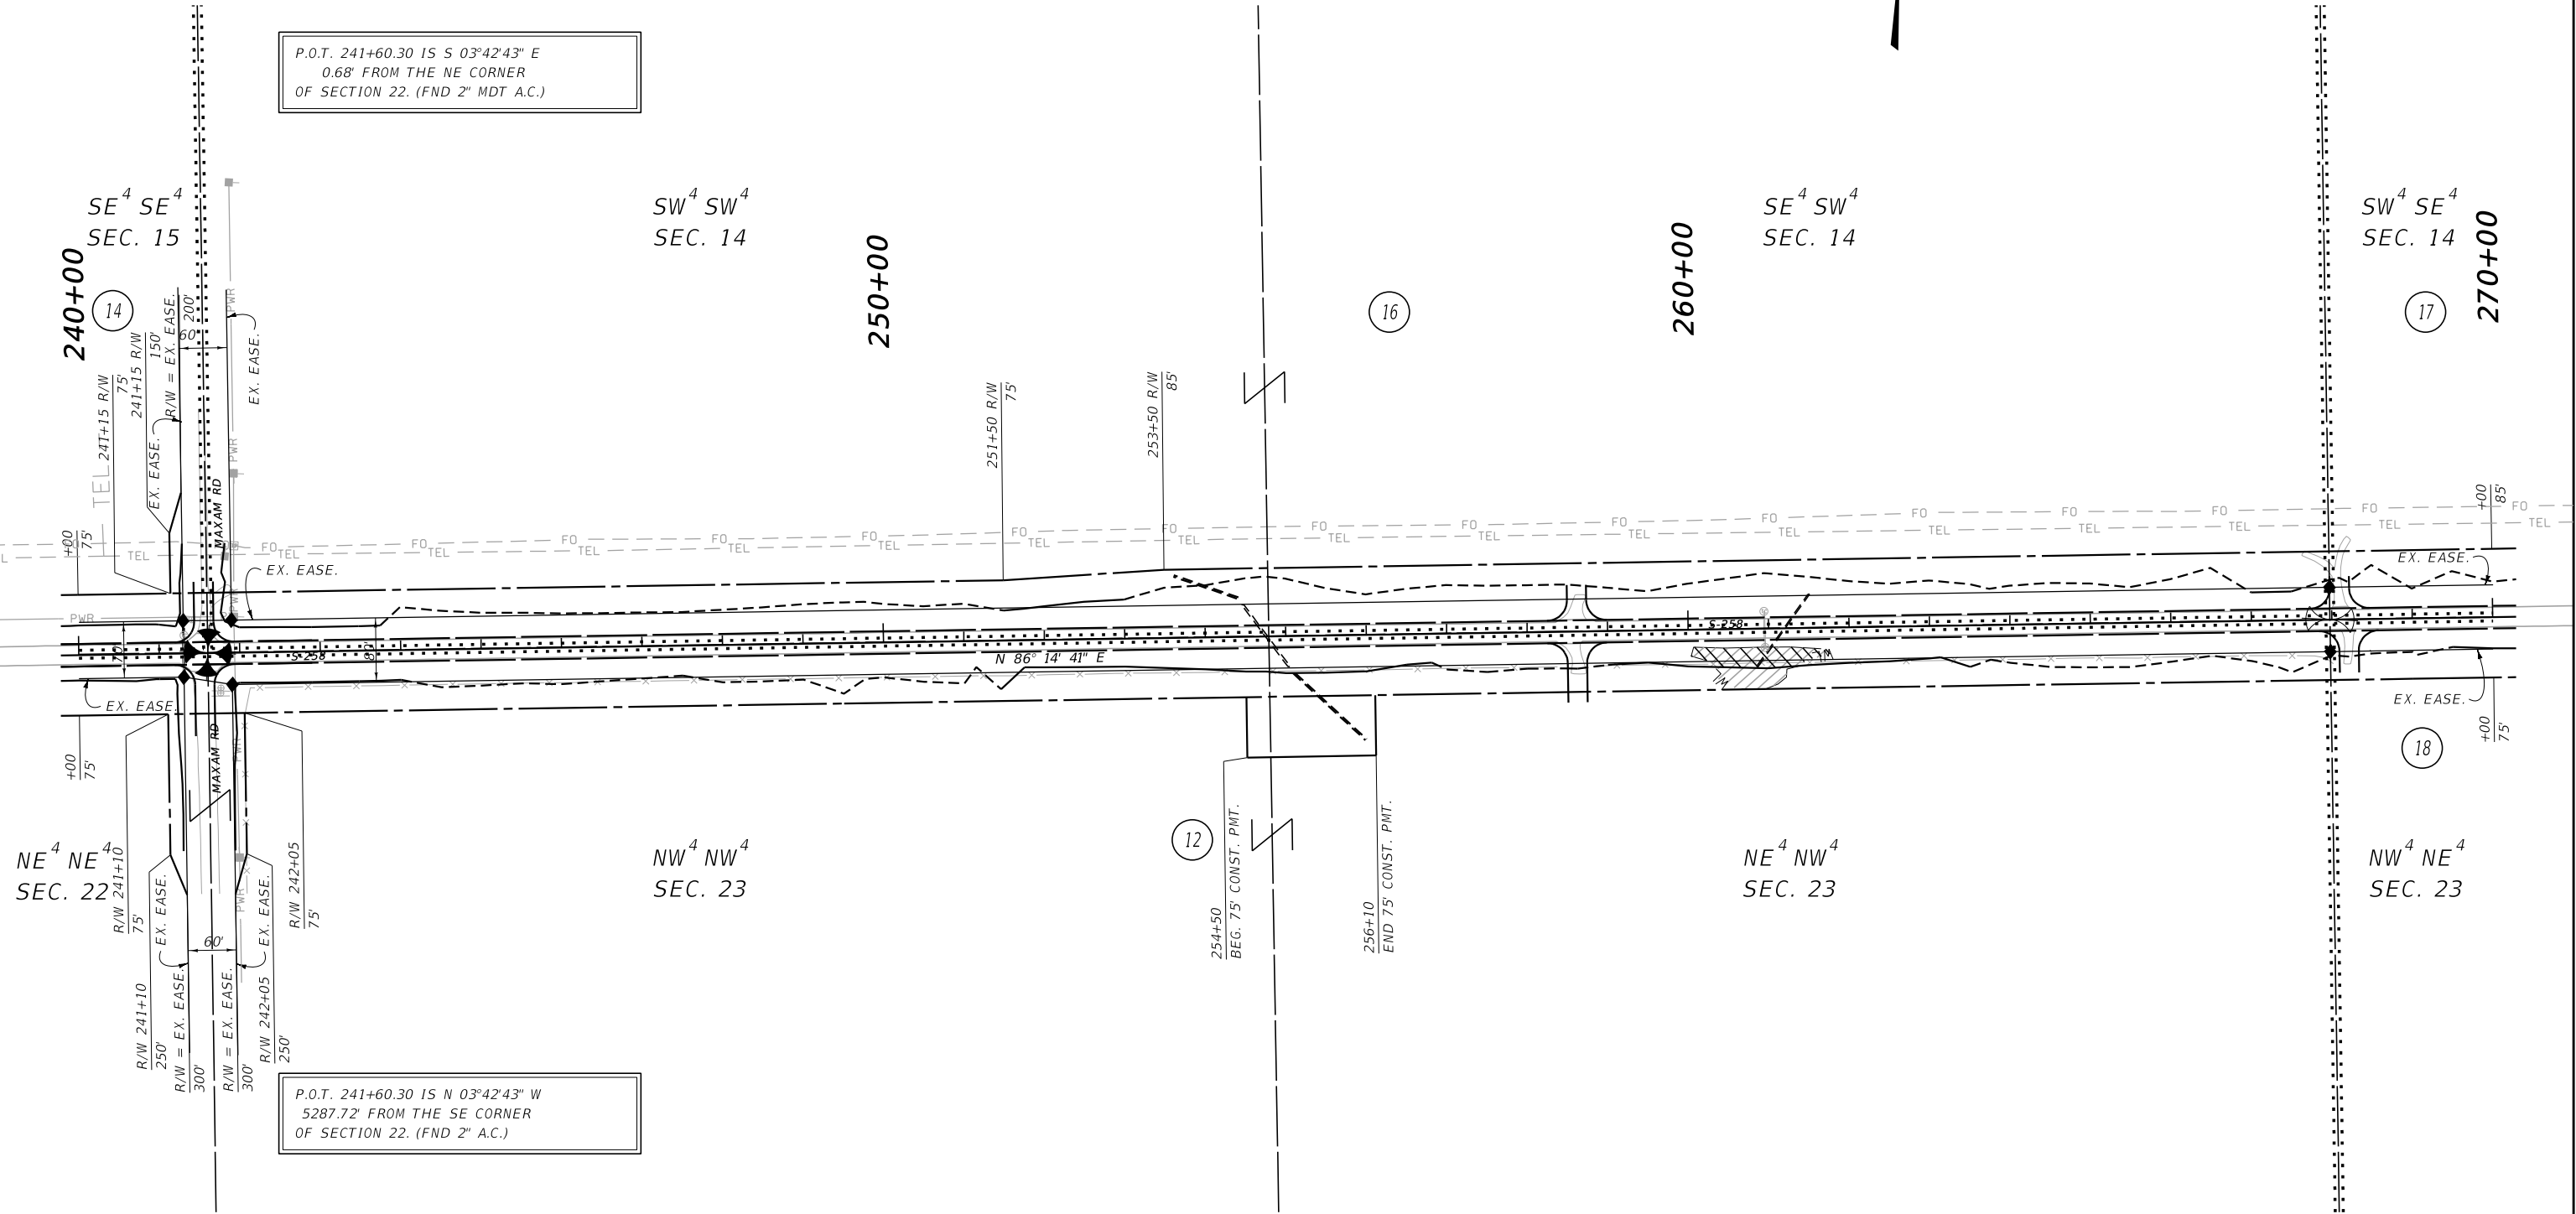

CONSTRUCTION LIMITS		MAP REVISED <u>9-20-22</u>	
CUT SECTION			
TOE OF FILL			
FHWA/MDT APPROVAL			
<u>06/22/22</u>			
C:\DGN\8897000\rop\inz03.dgn			
6/12/2023			
12:14:04 PM CPS - U1757			

FOR EXISTING R/W RETRACEMENT, SEE
CERTIFICATE OF SURVEY NO. 503919

GRID STATE PLANE COORDINATES

THIS IS A STATE PLANE COORDINATE PROJECT. ALL
DIMENSIONS, DISTANCES AND AREAS ON THIS PROJECT
ARE GRID, EXCEPT FOR THE EXISTING R/W WIDTH
DIMENSION, WHICH IS RECORD.
THE COMBINATION SCALE FACTOR IS 0.99968381

NOTES:

1. THE PROPOSED R/W LINE WHERE A SPIRAL
CURVE TRANSITION IS USED IS A CHORD
RATHER THAN A CONCENTRIC CURVE.
2. ALL STATIONS AND OFFSETS FOR R/W BREAKS
ARE IN REFERENCE TO THE R/W BASELINE.

MONTANA DEPARTMENT OF TRANSPORTATION
RIGHT OF WAY PLAN
SHERIDAN COUNTY


SCALE 1"=100'

0 50' 100' 200' 300'

SEE SHEETS NO. 2 & 3 FOR OWNERSHIP NAMES, ADDRESSES, AREAS, ETC

STATE	RIGHT OF WAY	SHEET	TOTAL
		NO.	SHEETS
MONTANA		13	22
R/W ID.		STPS 258-1(11)1	
PROJECT NO.		8897-011-000	

RESERVE-EAST

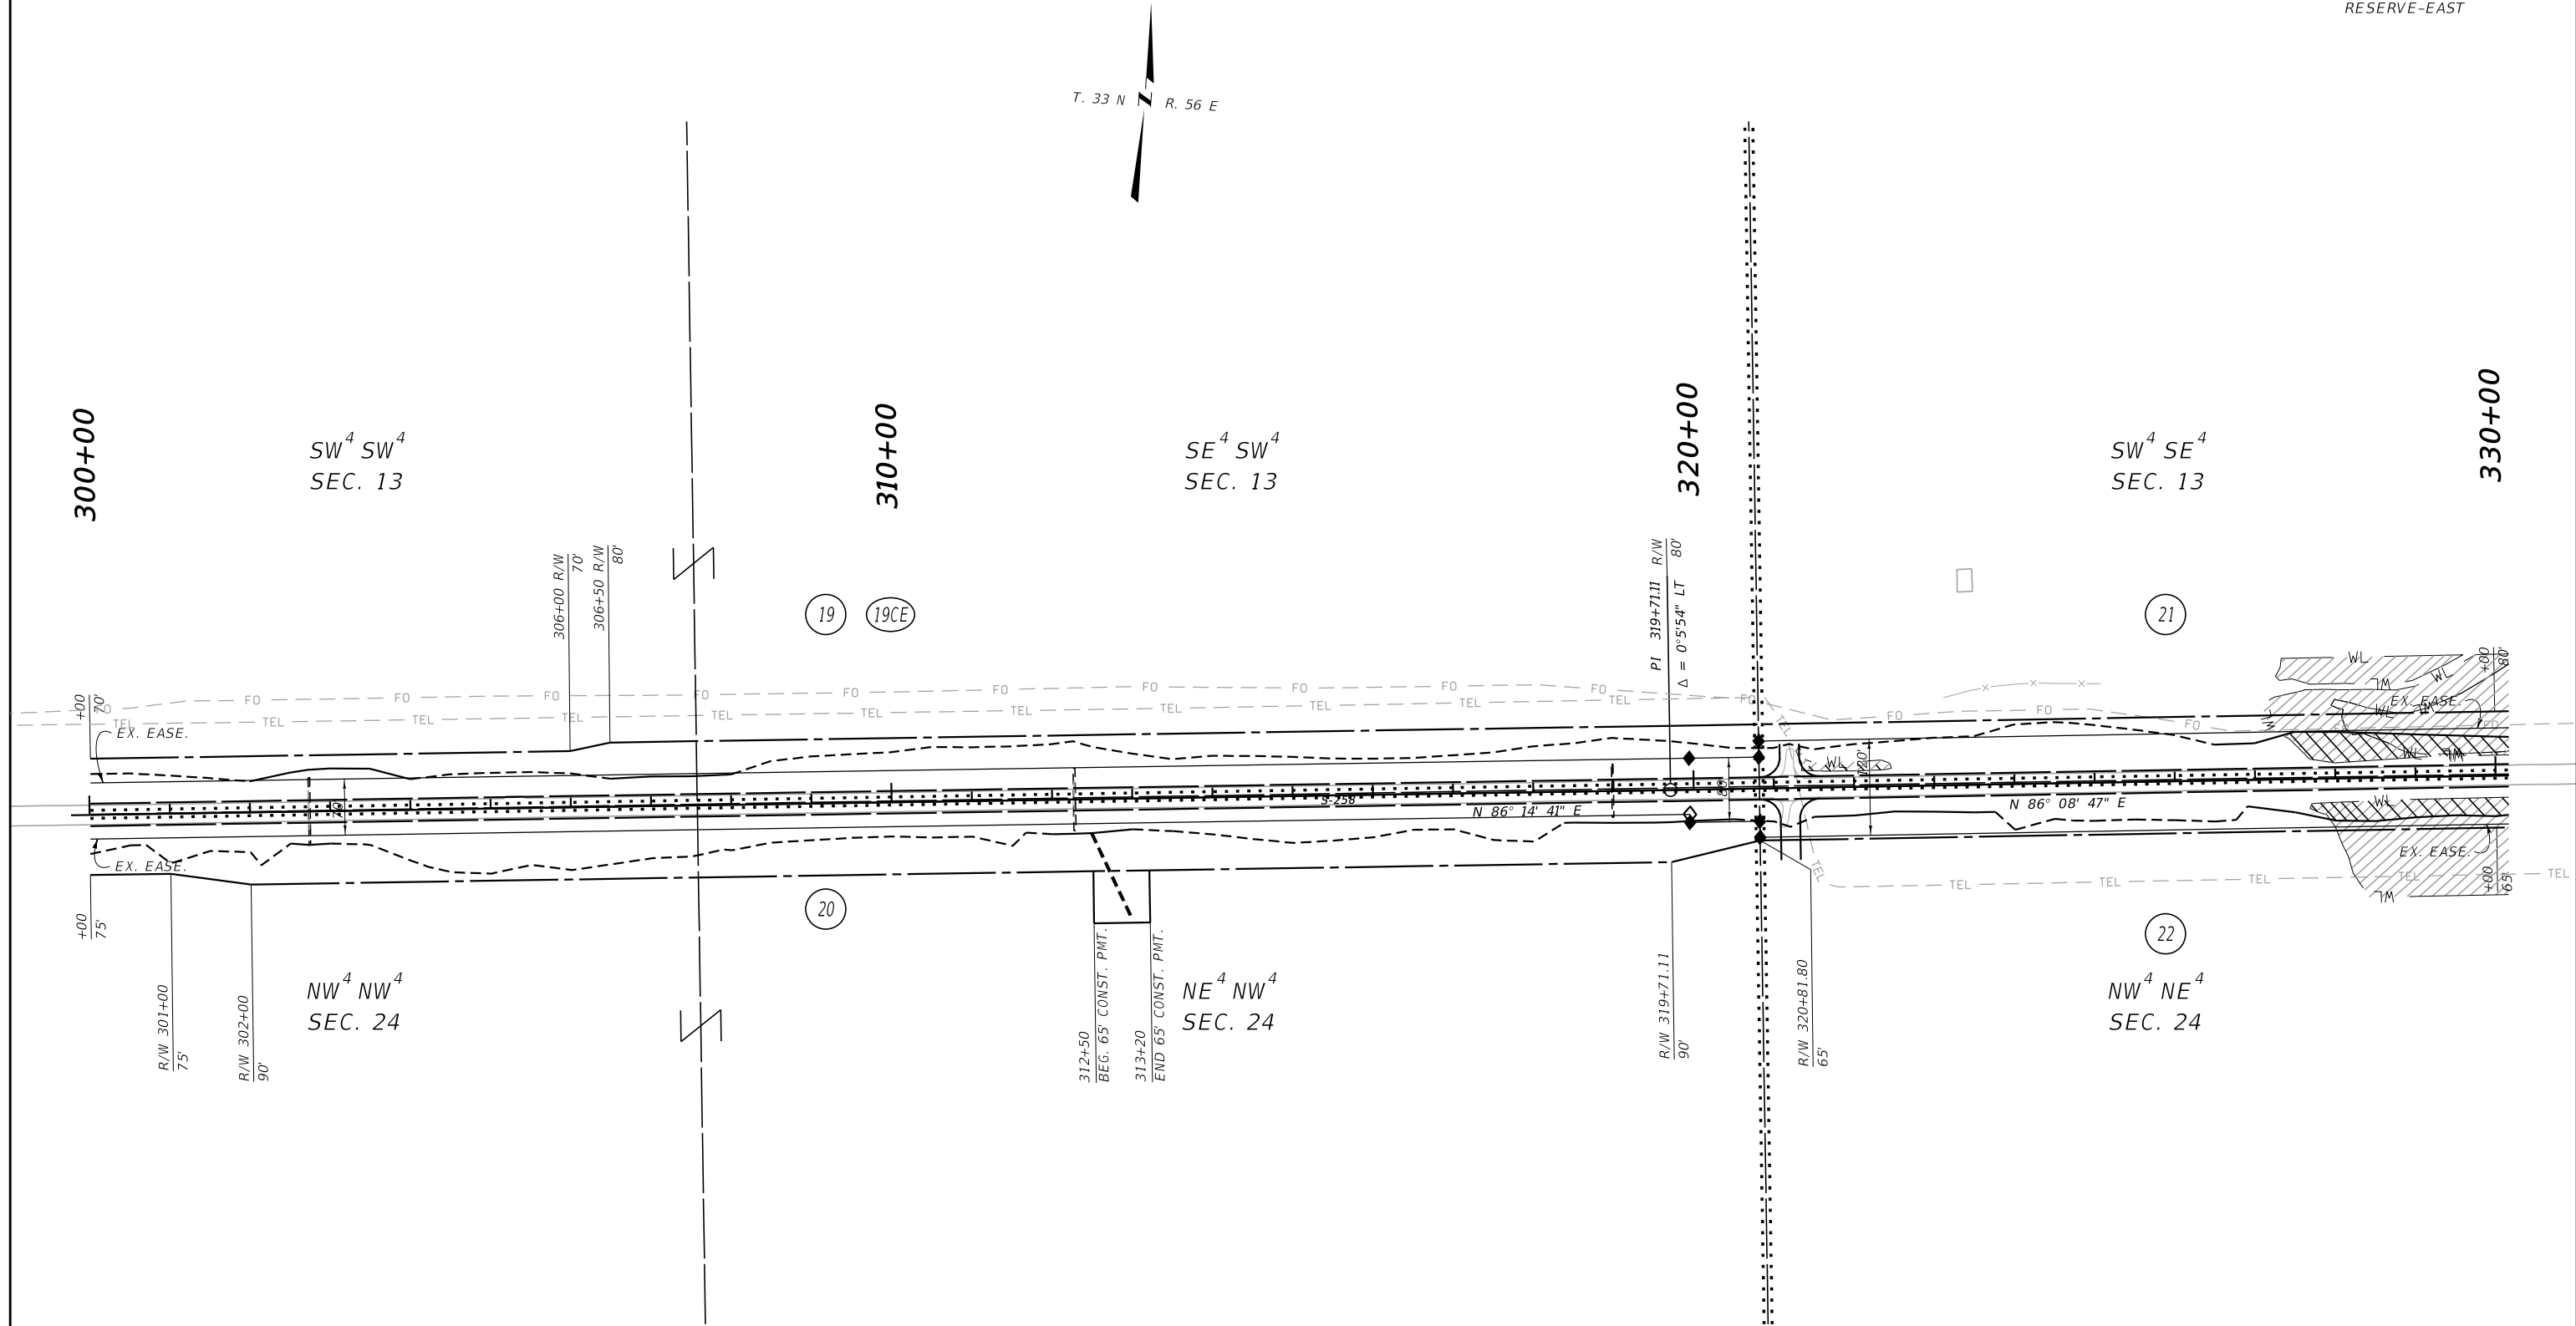

CONSTRUCTION LIMITS		MAP REVISED <u>9-20-22</u> <u>10-14-22</u>	
CUT SECTION TOE OF FILL			
		FHWA/MDT APPROVAL <u>06/22/22</u>	
3		C:\DGN\8897000\rop\inz04.dgn	
2		6/12/2023	
1		12:14:19 PM CPS - U1757	

NOTES:

1. THE PROPOSED R/W LINE WHERE A SPIRAL CURVE TRANSITION IS USED IS A CHORD RATHER THAN A CONCENTRIC CURVE.
2. ALL STATIONS AND OFFSETS FOR R/W BREAKS ARE IN REFERENCE TO THE R/W BASELINE.

FOR EXISTING R/W RETRACEMENT, SEE
CERTIFICATE OF SURVEY NO. 503919

GRID STATE PLANE COORDINATES

THIS IS A STATE PLANE COORDINATE PROJECT. ALL
DIMENSIONS, DISTANCES AND AREAS ON THIS PROJECT
ARE GRID, EXCEPT FOR THE EXISTING R/W WIDTH
DIMENSION, WHICH IS RECORD.
THE COMBINATION SCALE FACTOR IS 0.99968381


MONTANA DEPARTMENT OF TRANSPORTATION
RIGHT OF WAY PLAN
SHERIDAN COUNTY

SCALE 1"=100'

STATE	RIGHT OF WAY	SHEET	TOTAL
		NO.	SHEETS
MONTANA		14	22
R/W ID.		STPS 258-1(11)1	
PROJECT NO.		8897-011-000	

SEE SHEET NO. 2 FOR OWNERSHIP NAMES, ADDRESSES, AREAS, ETC.

RESERVE-EAST

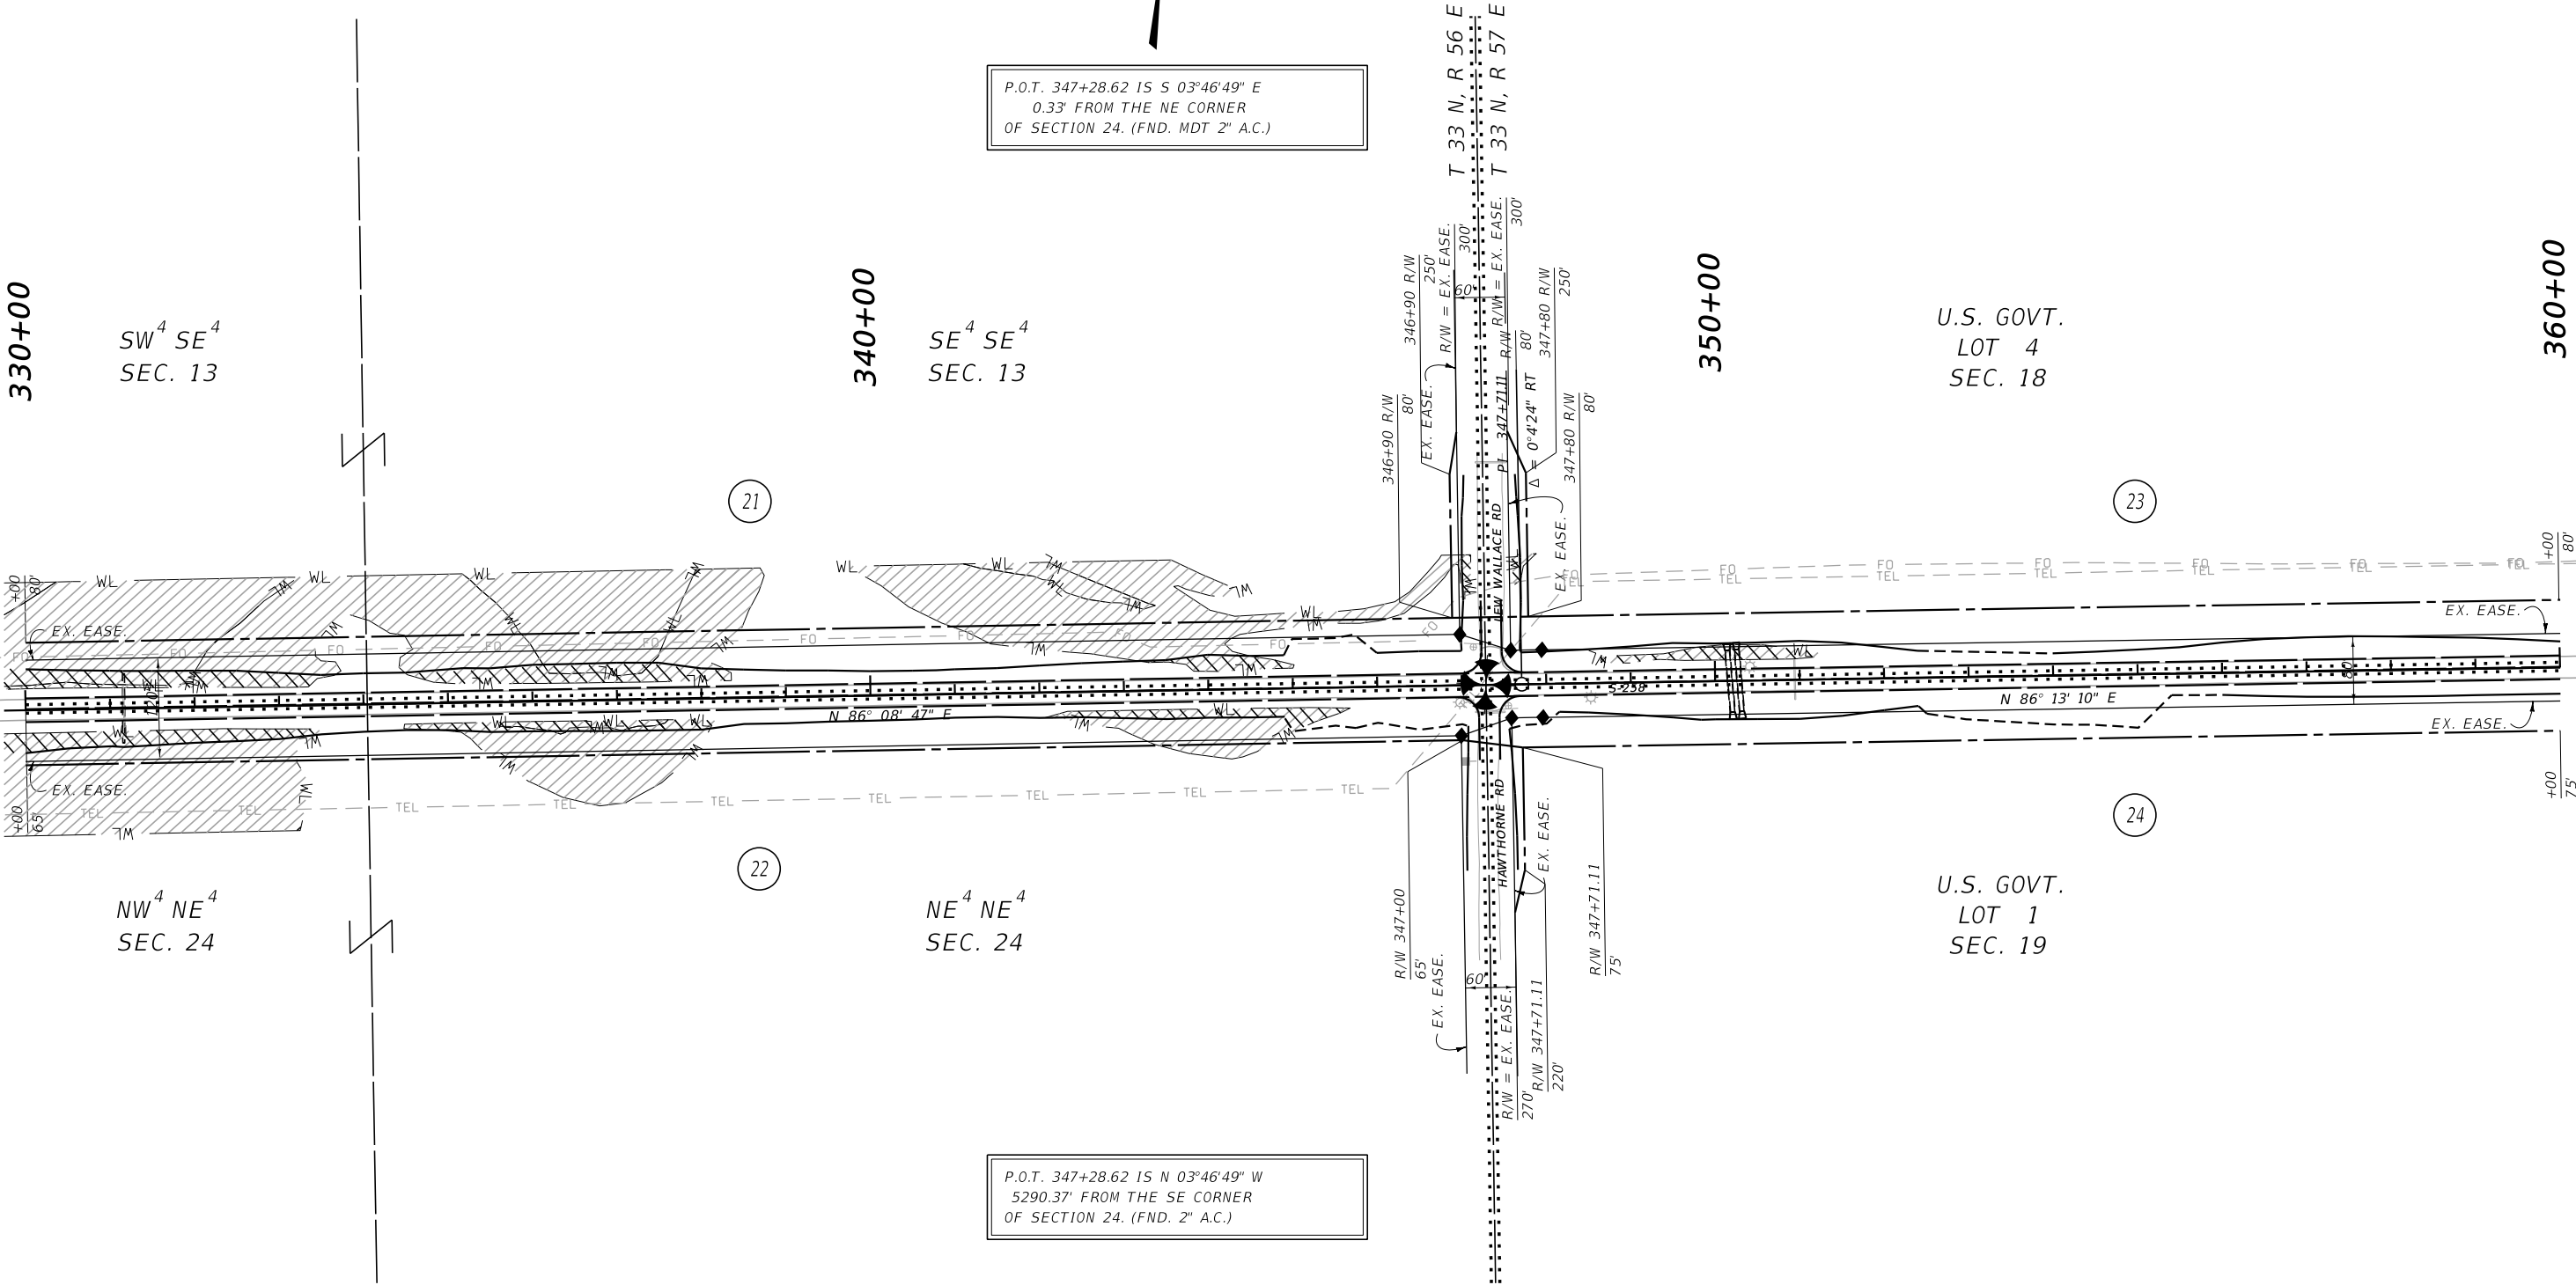

CONSTRUCTION LIMITS		MAP REVISED <u>9-20-22</u> <u>10-14-22</u>	
CUT SECTION TOP OF CUT TOE OF FILL			
		FHWA/MDT APPROVAL <u>06/22/22</u>	
3		C:\DGN\8897000\rop\inz04.dgn	
2		6/12/2023	
		12:14:23 PM CPS - U1757	
1			
MONTANA DEPARTMENT OF TRANSPORTATION			

NOTES:

1. THE PROPOSED R/W LINE WHERE A SPIRAL CURVE TRANSITION IS USED IS A CHORD RATHER THAN A CONCENTRIC CURVE.
2. ALL STATIONS AND OFFSETS FOR R/W BREAKS ARE IN REFERENCE TO THE R/W BASELINE.

FOR EXISTING R/W RETRACEMENT, SEE
CERTIFICATE OF SURVEY NO. 503919


GRID STATE PLANE COORDINATES

THIS IS A STATE PLANE COORDINATE PROJECT. ALL
DIMENSIONS, DISTANCES AND AREAS ON THIS PROJECT
ARE GRID, EXCEPT FOR THE EXISTING R/W WIDTH
DIMENSION, WHICH IS RECORD.
THE COMBINATION SCALE FACTOR IS 0.99968381

MONTANA DEPARTMENT OF TRANSPORTATION
RIGHT OF WAY PLAN
SHERIDAN COUNTY

SCALE 1"=100'

RESERVE-EAST

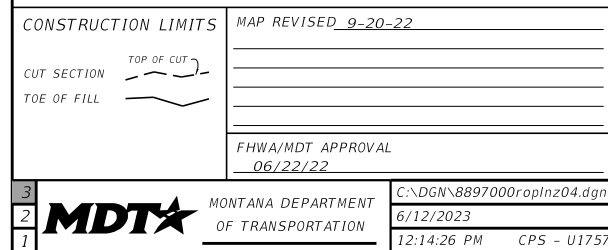


THIS IS A STATE PLANE COORDINATE PROJECT. ALL
DIMENSIONS, DISTANCES AND AREAS ON THIS PROJECT
ARE GRID, EXCEPT FOR THE EXISTING R/W WIDTH
DIMENSION, WHICH IS RECORD.
THE COMBINATION SCALE FACTOR IS 0.99968381

STATE	RIGHT OF WAY	SHEET	TOTAL
		NO.	SHEETS
MONTANA		16	22
R/W ID.		STPS 258-1(11)1	
PROJECT NO.		8897-011-000	

SEE SHEET NO. 2 FOR OWNERSHIP NAMES, ADDRESSES, AREAS, ETC.

RESERVE-EAST

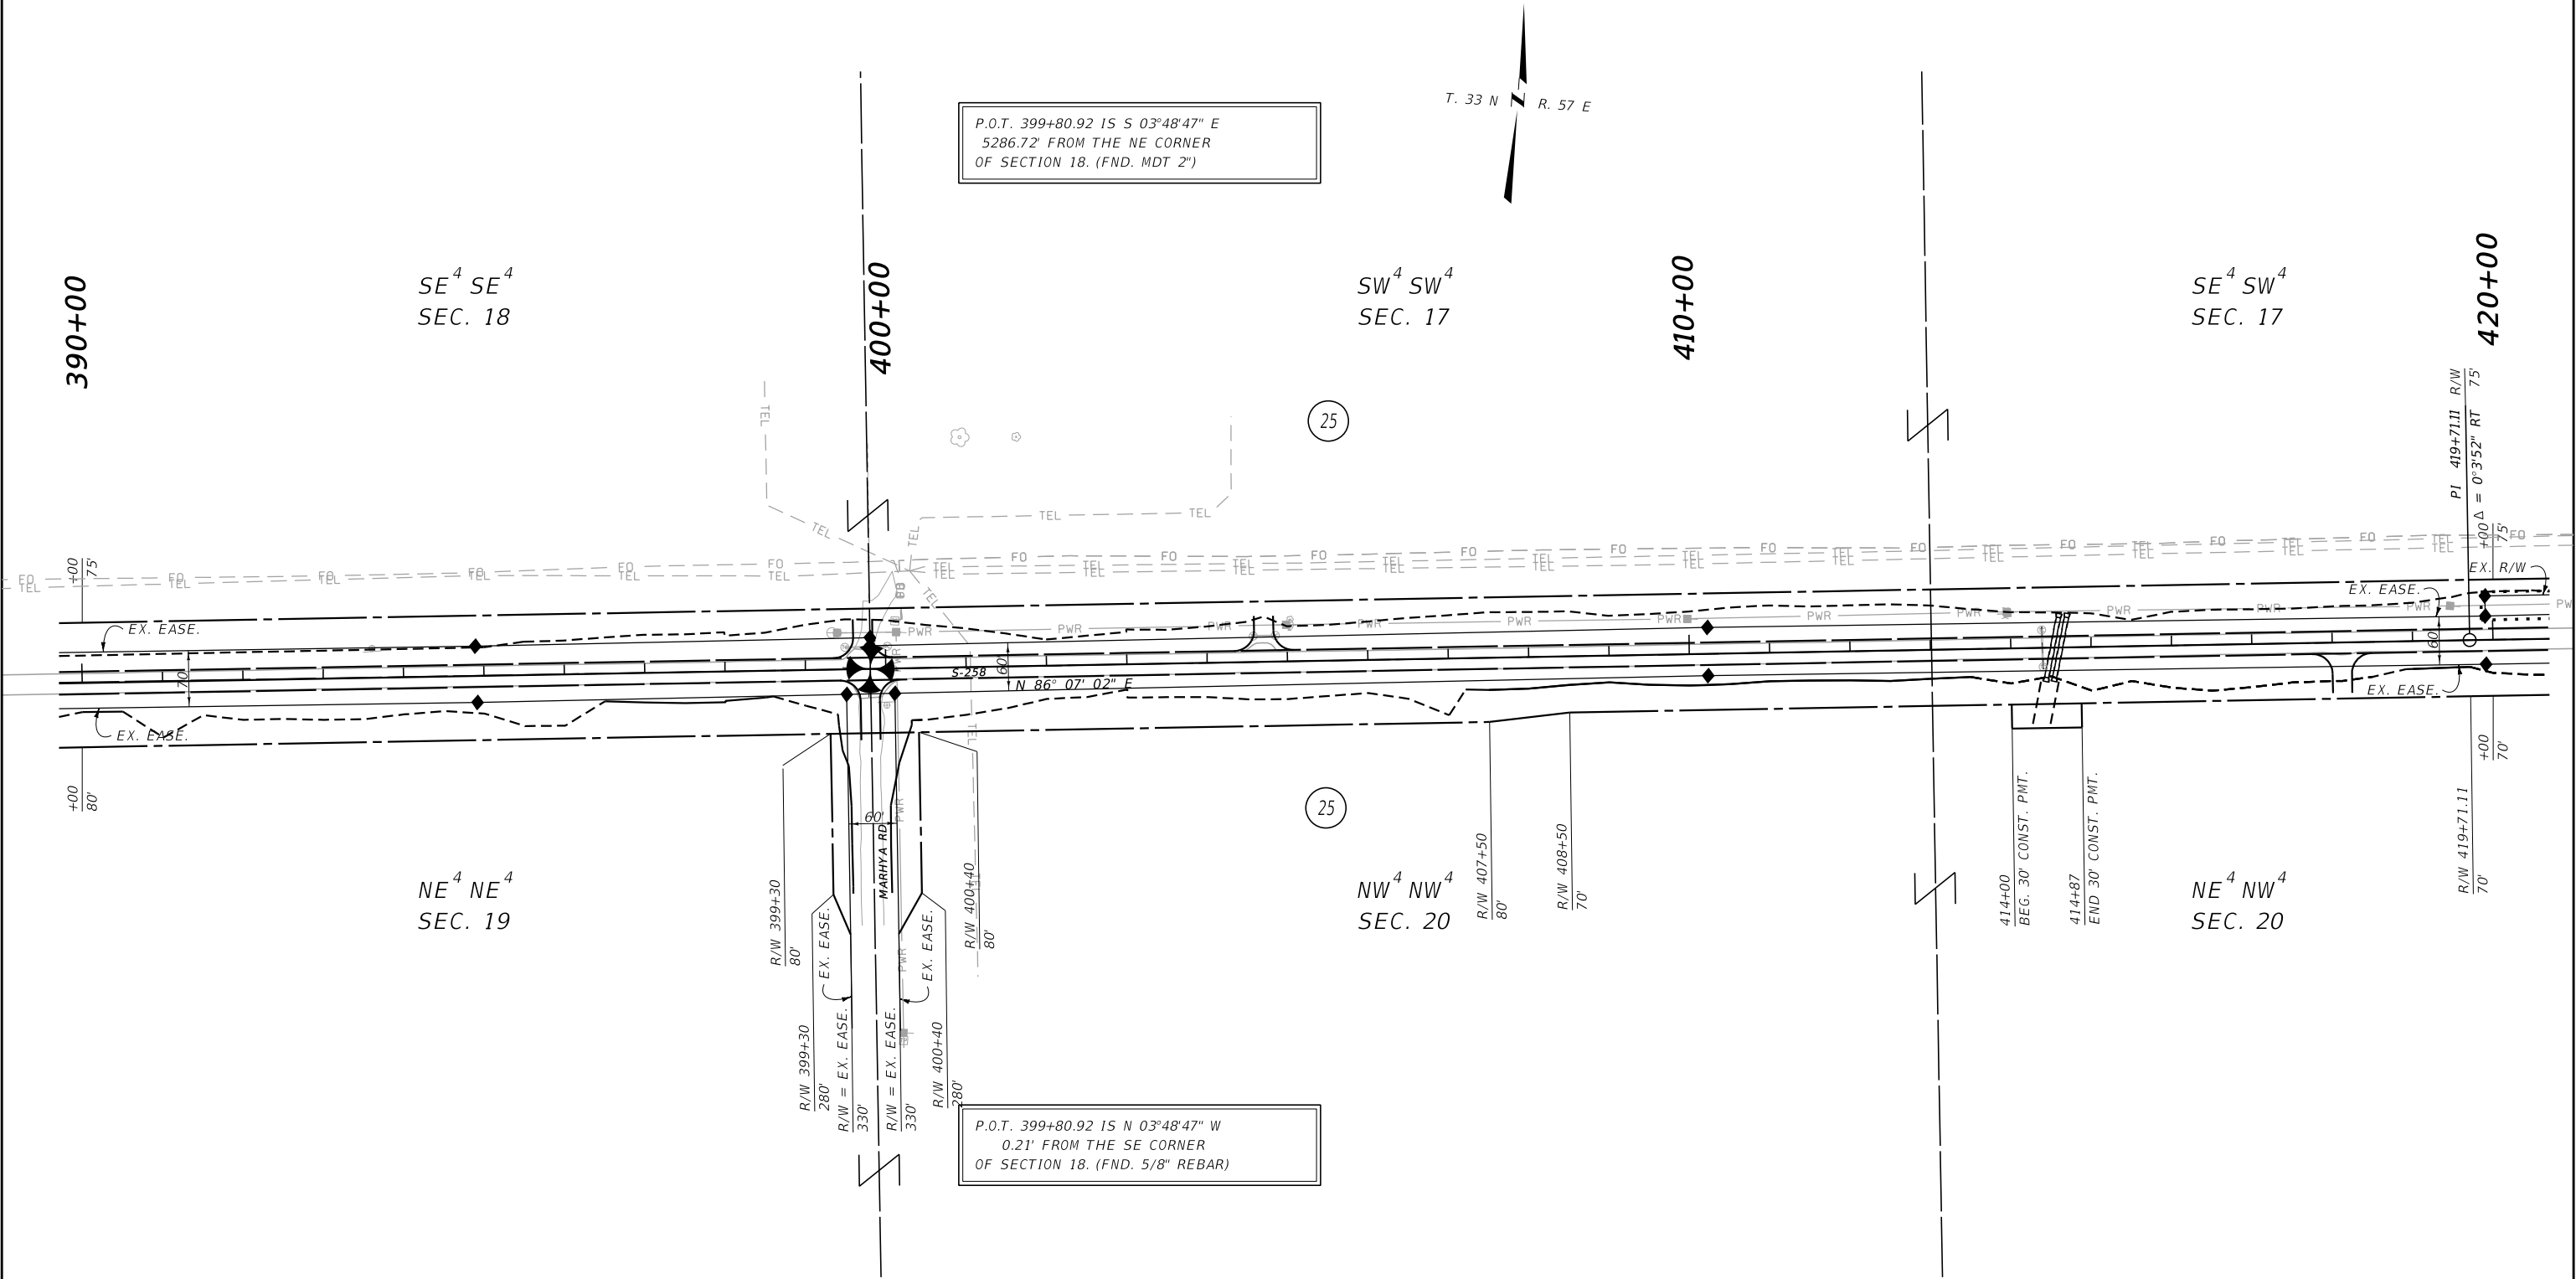

CONSTRUCTION LIMITS		MAP REVISED <u>9-20-22</u>	
CUT SECTION	TOP OF CUT 		
TOE OF FILL			
		FHWA/MDT APPROVAL	
		<u>06/22/22</u>	
3		C:\DGN\8897000\rop\inz05.dgn	
2		<u>6/12/2023</u>	
1		12:14:38 PM CPS - U1757	

3	MDT	MONTANA DEPARTMENT OF TRANSPORTATION
2		
1		

- NOTES:
1. THE PROPOSED R/W LINE WHERE A SPIRAL CURVE TRANSITION IS USED IS A CHORD RATHER THAN A CONCENTRIC CURVE.
 2. ALL STATIONS AND OFFSETS FOR R/W BREAKS ARE IN REFERENCE TO THE R/W BASELINE.

FOR EXISTING R/W RETRACEMENT, SEE
CERTIFICATE OF SURVEY NO. 503919

GRID STATE PLANE COORDINATES

THIS IS A STATE PLANE COORDINATE PROJECT. ALL DIMENSIONS, DISTANCES AND AREAS ON THIS PROJECT ARE GRID, EXCEPT FOR THE EXISTING R/W WIDTH DIMENSION, WHICH IS RECORD.
THE COMBINATION SCALE FACTOR IS 0.99968381

MONTANA DEPARTMENT OF TRANSPORTATION
RIGHT OF WAY PLAN
SHERIDAN COUNTY


SCALE 1"=100'

0 50' 100' 200' 300'

STATE	RIGHT OF WAY	SHEET	TOTAL
		NO.	SHEETS
MONTANA		17	22
R/W ID.		STPS 258-1(11)1	
PROJECT NO.		8897-011-000	


SEE SHEET NO. 2 FOR OWNERSHIP NAMES, ADDRESSES, AREAS, ETC.

RESERVE-EAST

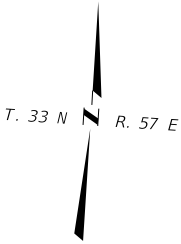

P.O.T. 420+96.04 IS N 86°06'56" E
2115.12' FROM THE NW CORNER
OF SECTION 20. (FND. 5/8" REBAR)

P.O.T. 420+96.04 IS S 86°06'56" W
525.78' FROM THE N 1/2 CORNER
OF SECTION 20. (FND. 1" Y.P.C.)

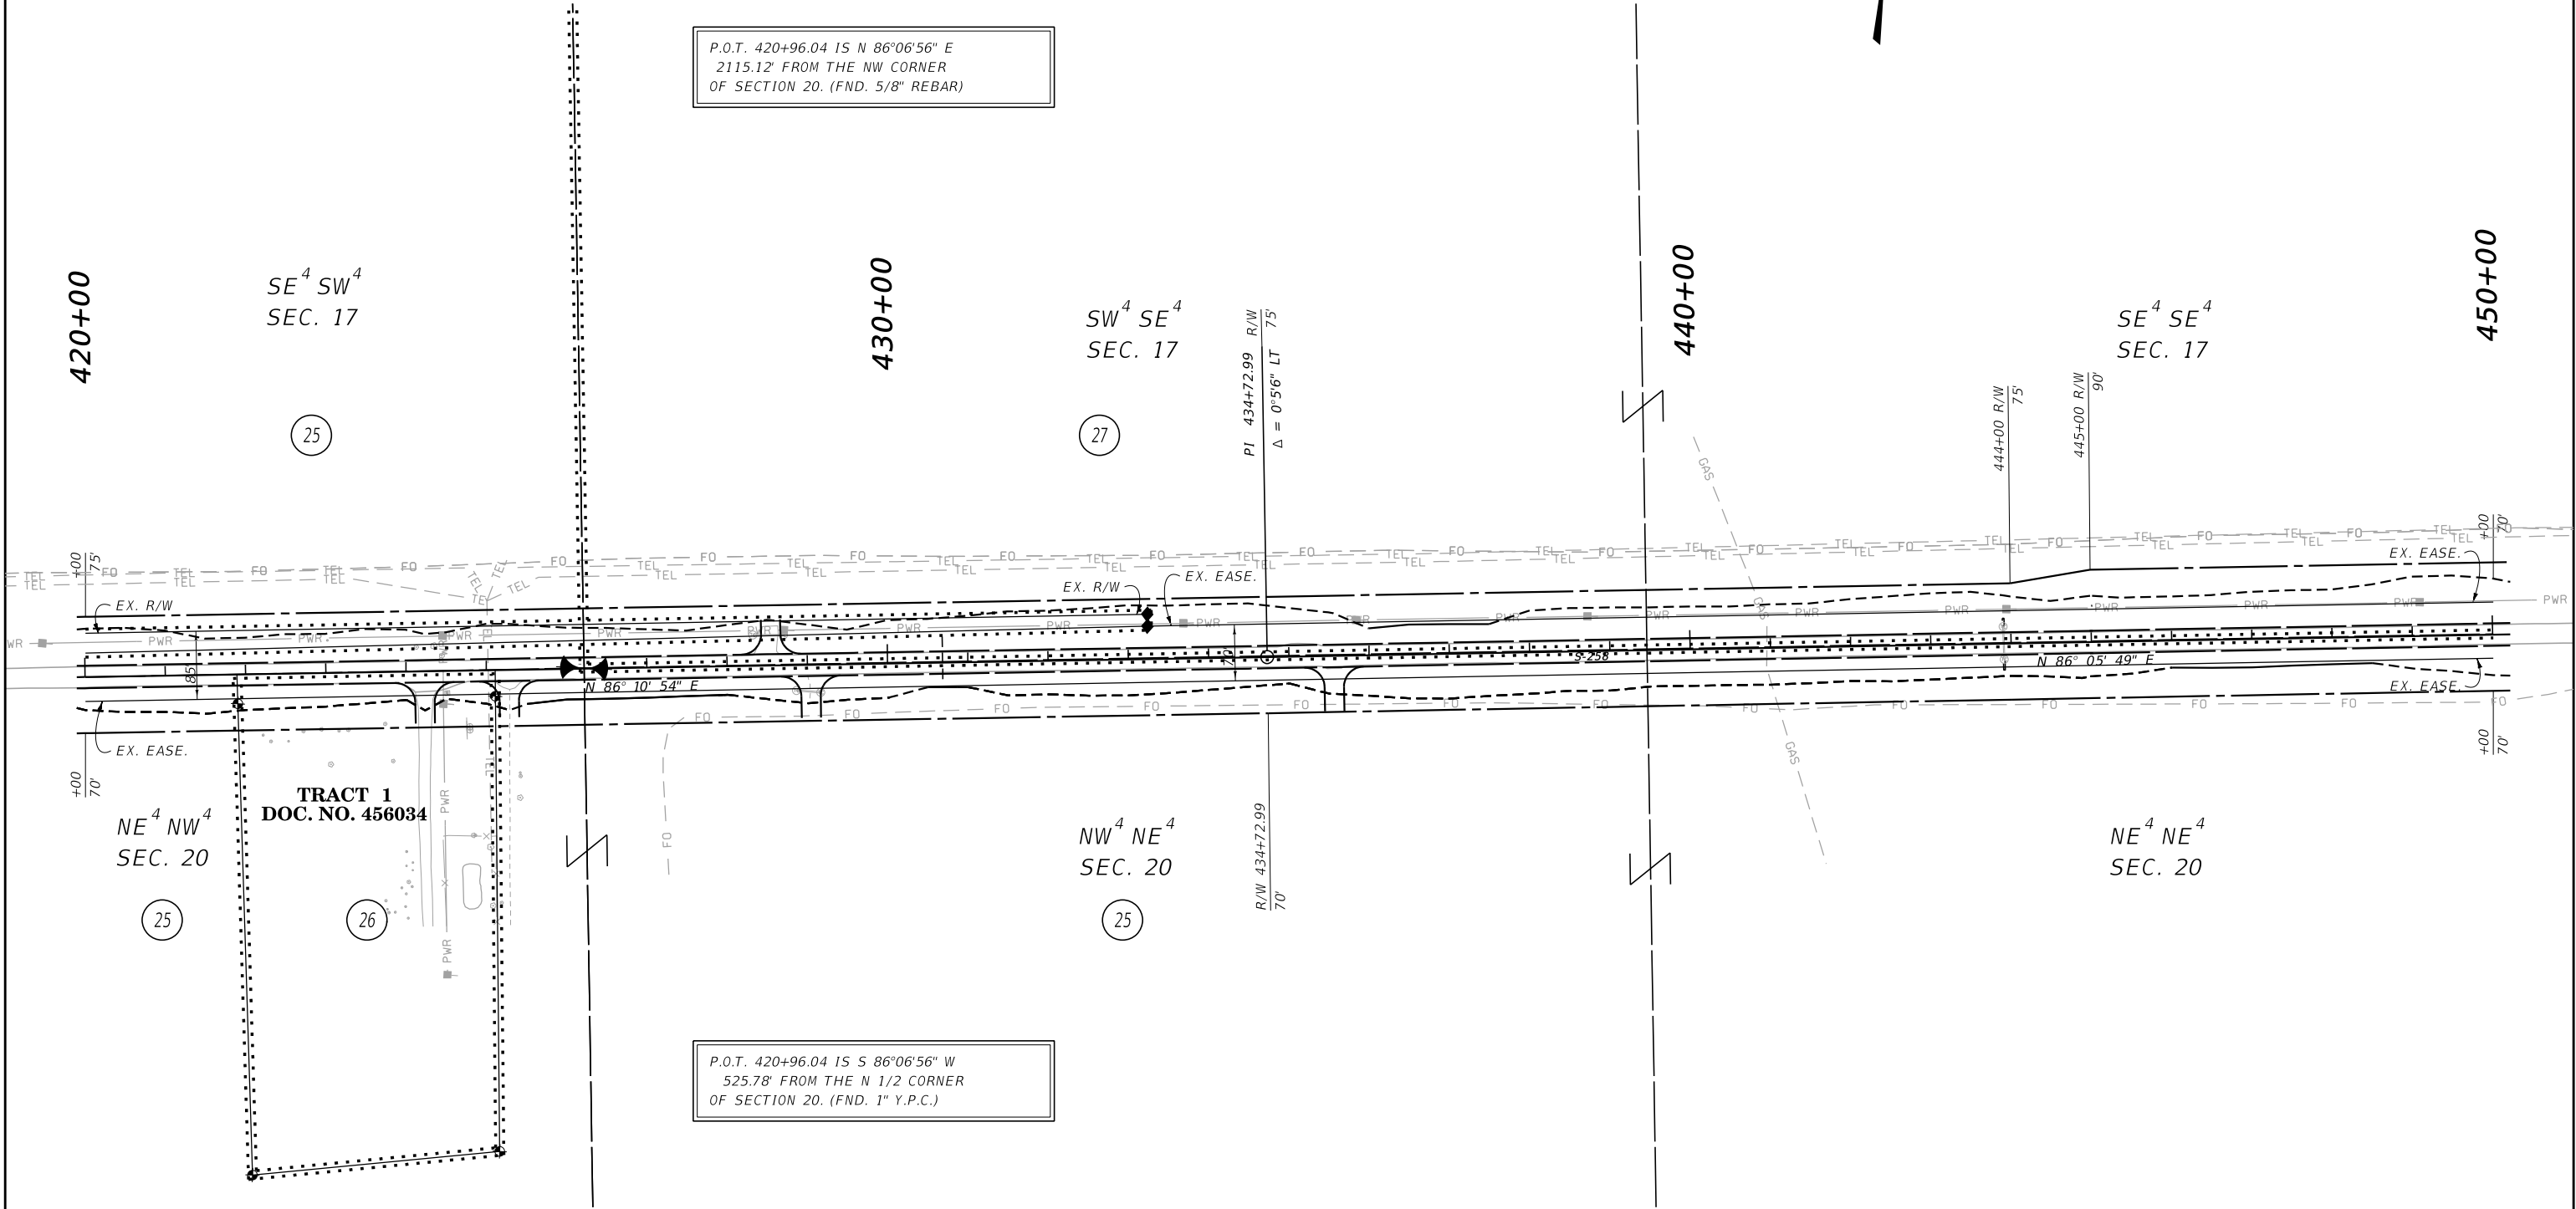

CONSTRUCTION LIMITS		MAP REVISED 9-20-22 10-14-22	
CUT SECTION TOE OF FILL	TOP OF CUT		
		FHWA/MDT APPROVAL 06/22/22	
3		MONTANA DEPARTMENT OF TRANSPORTATION	
2		C:\DGN\8897000\rop\inz05.dgn	
1		6/12/2023	
		12:14:42 PM CPS - U1757	

NOTES:

1. THE PROPOSED R/W LINE WHERE A SPIRAL CURVE TRANSITION IS USED IS A CHORD RATHER THAN A CONCENTRIC CURVE.
2. ALL STATIONS AND OFFSETS FOR R/W BREAKS ARE IN REFERENCE TO THE R/W BASELINE.

FOR EXISTING R/W RETRACEMENT, SEE
CERTIFICATE OF SURVEY NO. 503919

GRID STATE PLANE COORDINATES

THIS IS A STATE PLANE COORDINATE PROJECT. ALL DIMENSIONS, DISTANCES AND AREAS ON THIS PROJECT ARE GRID, EXCEPT FOR THE EXISTING R/W WIDTH DIMENSION, WHICH IS RECORD.
THE COMBINATION SCALE FACTOR IS 0.99968381

MONTANA DEPARTMENT OF TRANSPORTATION
RIGHT OF WAY PLAN
SHERIDAN COUNTY

SCALE 1"=100'


STATE	RIGHT OF WAY	SHEET	TOTAL
		NO.	SHEETS
MONTANA		19	22
R/W ID.		STPS 258-1(11)1	
PROJECT NO.		8897-011-000	

SEE SHEET NO. 2 FOR OWNERSHIP NAMES, ADDRESSES, AREAS, ETC.

TOTAL	40.00 AC
GROSS	2.10 AC
EXISTING EASEMENT	0.89 AC
NET	1.21 AC
REMAINDER LT.	37.90 AC
REMAINDER RT.	0 AC
EASEMENTS	0 AC
CONST. PERMITS	0 AC

TOTAL	40.00 AC
GROSS	2.05 AC
EXISTING EASEMENT	0.93 AC
NET	1.12 AC
REMAINDER LT.	37.95 AC
REMAINDER RT.	0 AC
EASEMENTS	0.03 AC
CONST. PERMITS	0 AC

P.O.T. 505+44.77 IS S 03°51'02" E
2.05' FROM THE NE CORNER
OF SECTION 21. (FND MDT 2" A.C.)

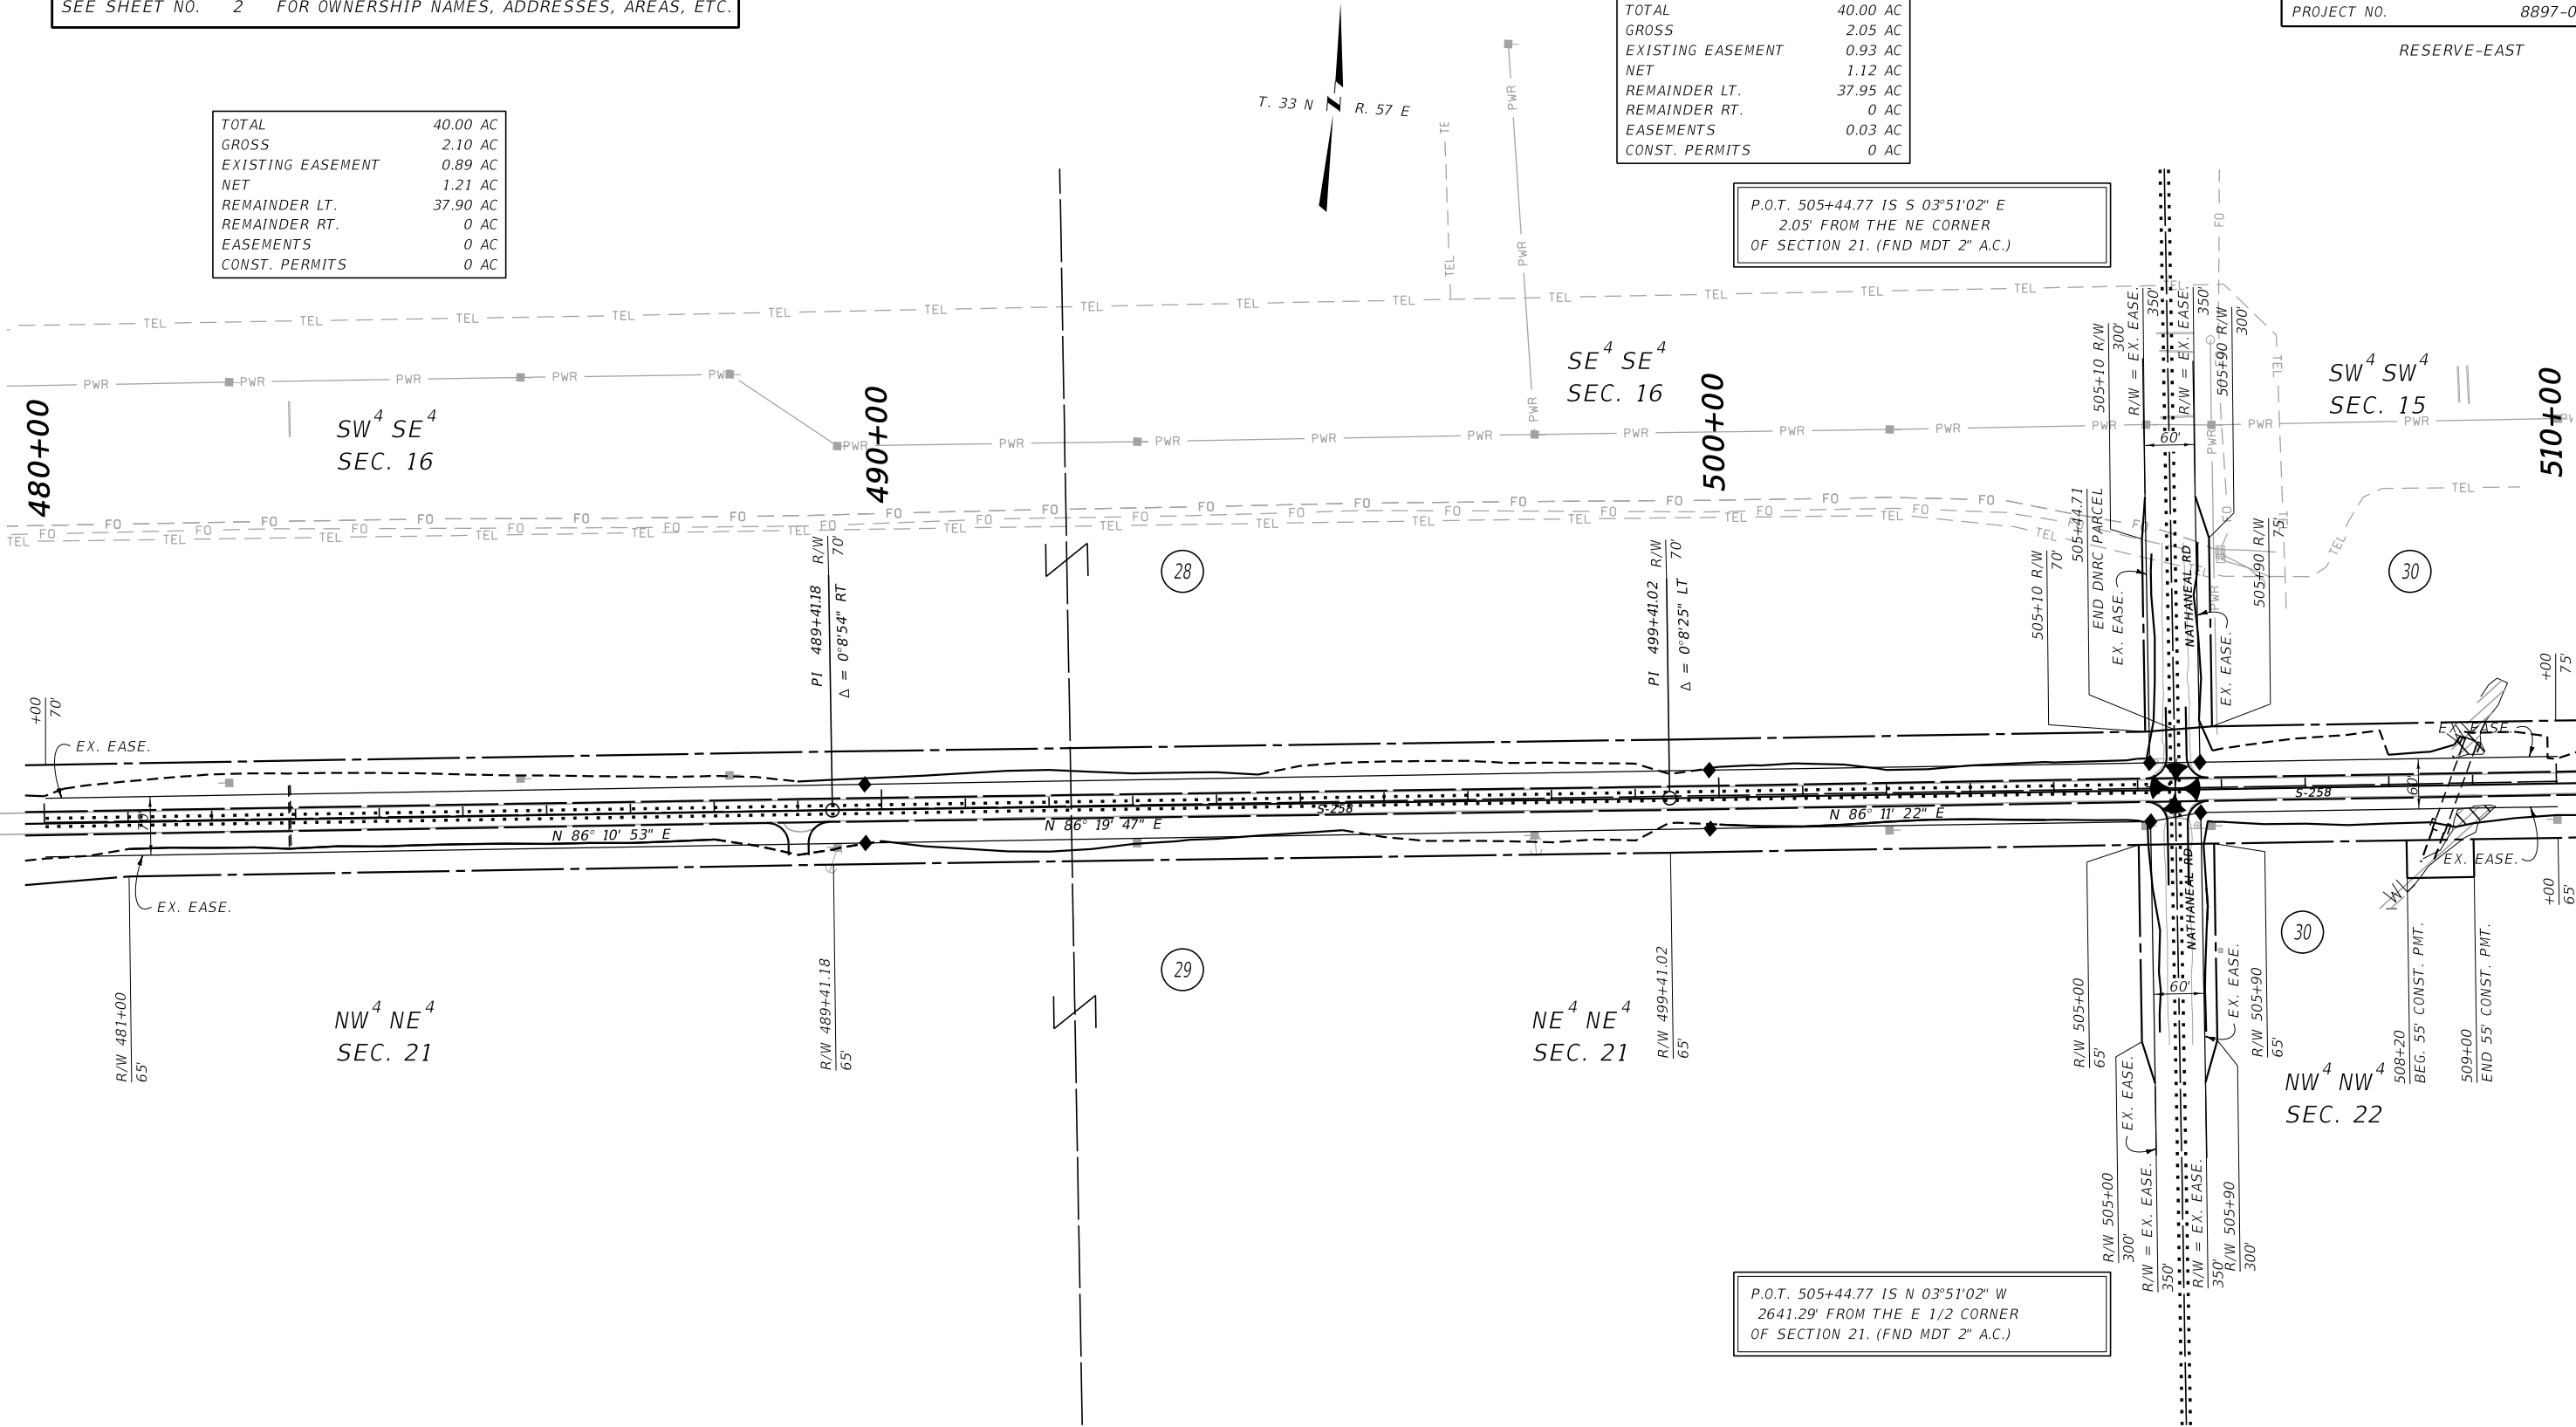

CONSTRUCTION LIMITS		MAP REVISED	9-20-22	10-14-22
CUT SECTION	TOP OF CUT			
TOE OF FILL				
FHWA/MDT APPROVAL				
06/22/22				
3	MDT	MONTANA DEPARTMENT	C:\DGN\8897000\rop\inz06.dgn	
2		OF TRANSPORTATION	6/12/2023	
1			12:14:58 PM	CPS - U1757

NOTES:

1. THE PROPOSED R/W LINE WHERE A SPIRAL CURVE TRANSITION IS USED IS A CHORD RATHER THAN A CONCENTRIC CURVE.
2. ALL STATIONS AND OFFSETS FOR R/W BREAKS ARE IN REFERENCE TO THE R/W BASELINE.

FOR EXISTING R/W RETRACEMENT, SEE
CERTIFICATE OF SURVEY NO. 503919

GRID STATE PLANE COORDINATES


THIS IS A STATE PLANE COORDINATE PROJECT. ALL
DIMENSIONS, DISTANCES AND AREAS ON THIS PROJECT
ARE GRID, EXCEPT FOR THE EXISTING R/W WIDTH
DIMENSION, WHICH IS RECORD.
THE COMBINATION SCALE FACTOR IS 0.99968381

MONTANA DEPARTMENT OF TRANSPORTATION	
RIGHT OF WAY PLAN	
SHERIDAN COUNTY	
SCALE 1"=100'	
0 50' 100' 200' 300'	

STATE	RIGHT OF WAY	SHEET	TOTAL
MONTANA		NO.	SHEETS
R/W ID.	STPS 258-1(11)1	20	22
PROJECT NO.	8897-011-000		

SEE SHEET NO. 2 FOR OWNERSHIP NAMES, ADDRESSES, AREAS, ETC.

RESERVE-EAST

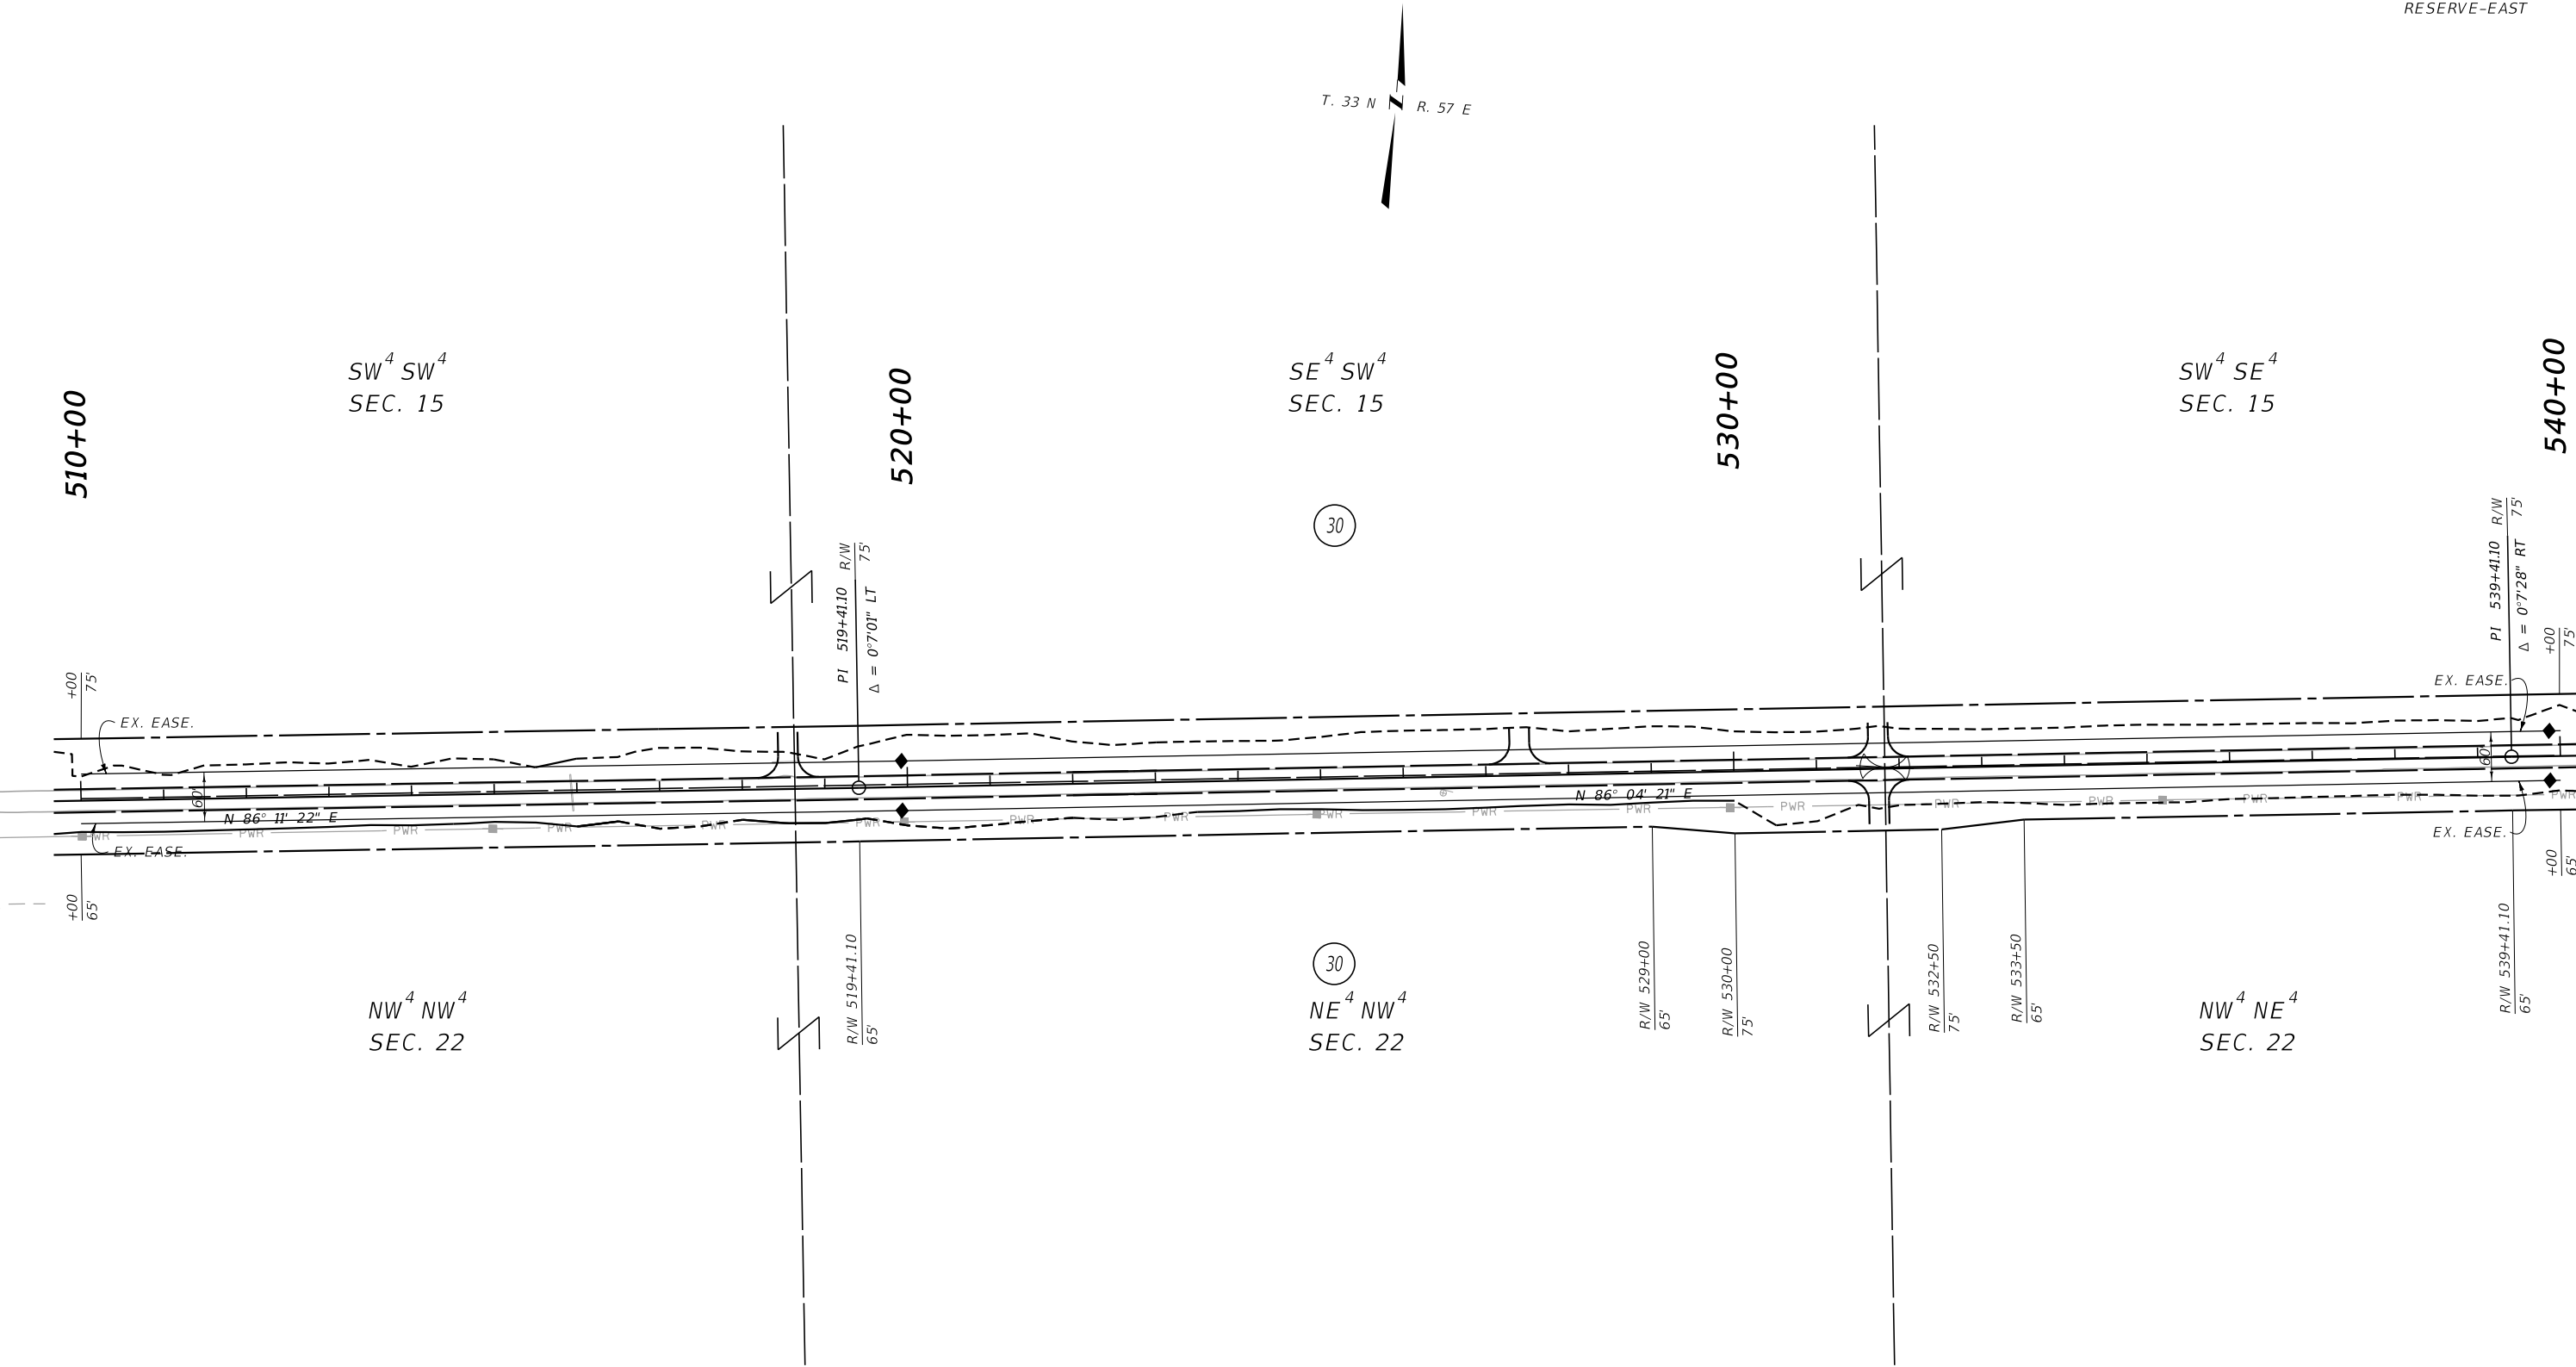

CONSTRUCTION LIMITS	MAP REVISED 9-20-22 10-14-22
CUT SECTION	TOP OF CUT
TOE OF FILL	
	FHWA/MDT APPROVAL 06/22/22
3	C:\DGN\8897000\rop\inz06.dgn
2	MDT MONTANA DEPARTMENT OF TRANSPORTATION 6/12/2023
1	12:15:02 PM CPS - U1757

NOTES:

1. THE PROPOSED R/W LINE WHERE A SPIRAL CURVE TRANSITION IS USED IS A CHORD RATHER THAN A CONCENTRIC CURVE.
2. ALL STATIONS AND OFFSETS FOR R/W BREAKS ARE IN REFERENCE TO THE R/W BASELINE.

FOR EXISTING R/W RETRACEMENT, SEE
CERTIFICATE OF SURVEY NO. 503919

GRID STATE PLANE COORDINATES

THIS IS A STATE PLANE COORDINATE PROJECT. ALL
DIMENSIONS, DISTANCES AND AREAS ON THIS PROJECT
ARE GRID, EXCEPT FOR THE EXISTING R/W WIDTH
DIMENSION, WHICH IS RECORD.
THE COMBINATION SCALE FACTOR IS 0.99968381

MONTANA DEPARTMENT OF TRANSPORTATION
RIGHT OF WAY PLAN
SHERIDAN COUNTY
SCALE 1"=100'
0 50' 100' 200' 300'


STATE	RIGHT OF WAY	SHEET	TOTAL
		NO.	SHEETS
MONTANA		21	22
R/W ID.		STPS 258-1(11)1	
PROJECT NO.		8897-011-000	

SEE SHEET NO. 2-3 FOR OWNERSHIP NAMES, ADDRESSES, AREAS, ETC.

RESERVE-EAST

P.O.T. 558+20.62 IS S 03°58'32" E
1.35' FROM THE NE CORNER
OF SECTION 22. (FND MDT 2" A.C.)

T. 33 N R. 57 E

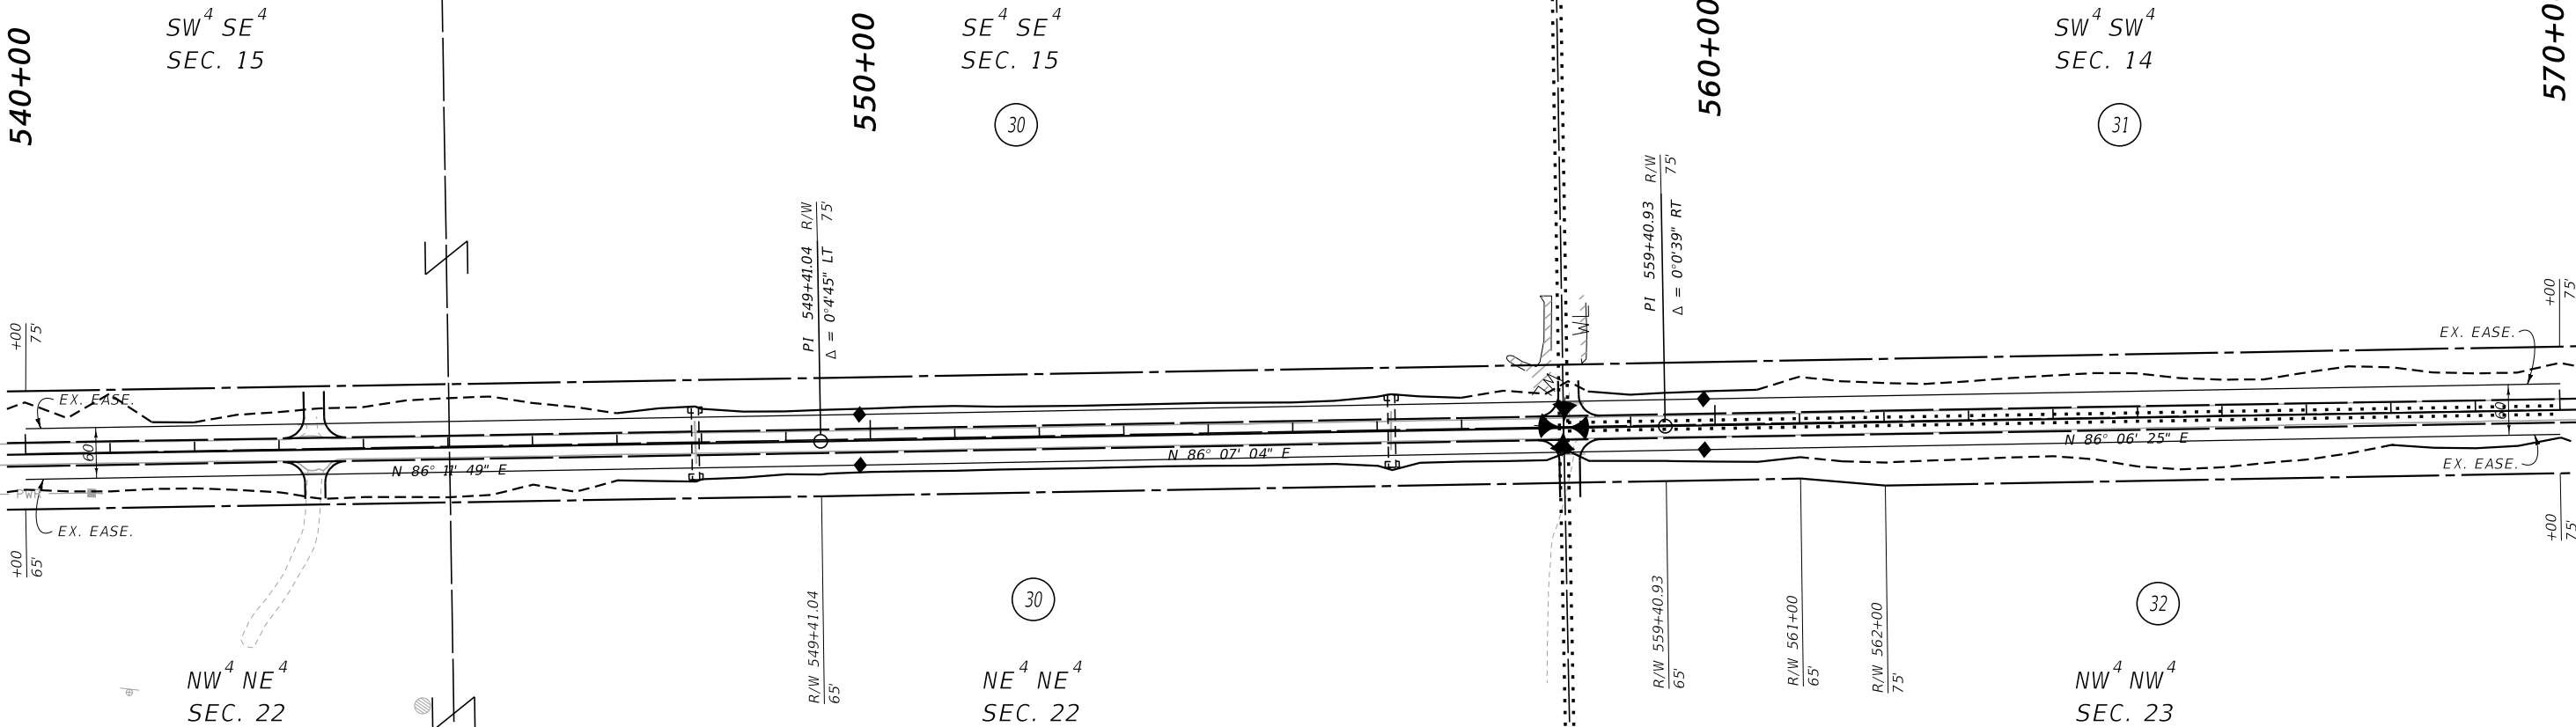

P.O.T. 558+20.62 IS N 03°58'32" W
2640.46' FROM THE E 1/2 CORNER
OF SECTION 22. (FND 2 1/2" GLO B.C.)

FOR EXISTING R/W RETRACEMENT, SEE
CERTIFICATE OF SURVEY NO. 503919

GRID STATE PLANE COORDINATES

THIS IS A STATE PLANE COORDINATE PROJECT. ALL
DIMENSIONS, DISTANCES AND AREAS ON THIS PROJECT
ARE GRID, EXCEPT FOR THE EXISTING R/W WIDTH
DIMENSION, WHICH IS RECORD.
THE COMBINATION SCALE FACTOR IS 0.99968381

NOTES:

1. THE PROPOSED R/W LINE WHERE A SPIRAL
CURVE TRANSITION IS USED IS A CHORD
RATHER THAN A CONCENTRIC CURVE.
2. ALL STATIONS AND OFFSETS FOR R/W BREAKS
ARE IN REFERENCE TO THE R/W BASELINE.


CONSTRUCTION LIMITS		MAP REVISED 9-20-22 10-14-22	
CUT SECTION TOE OF FILL			
		FHWA/MDT APPROVAL 06/22/22	
3		C:\DGN\8897000\rop\inz06.dgn	
6/12/2023			
12:15:05 PM CPS - U1757			

MONTANA DEPARTMENT OF TRANSPORTATION
RIGHT OF WAY PLAN
SHERIDAN COUNTY

SCALE 1"=100'

STATE	RIGHT OF WAY	SHEET	TOTAL
		NO.	SHEETS
MONTANA		22	22
R/W ID.		STPS 258-1(11)1	
PROJECT NO.		8897-011-000	

SEE SHEET NO. 3 FOR OWNERSHIP NAMES, ADDRESSES, AREAS, ETC.

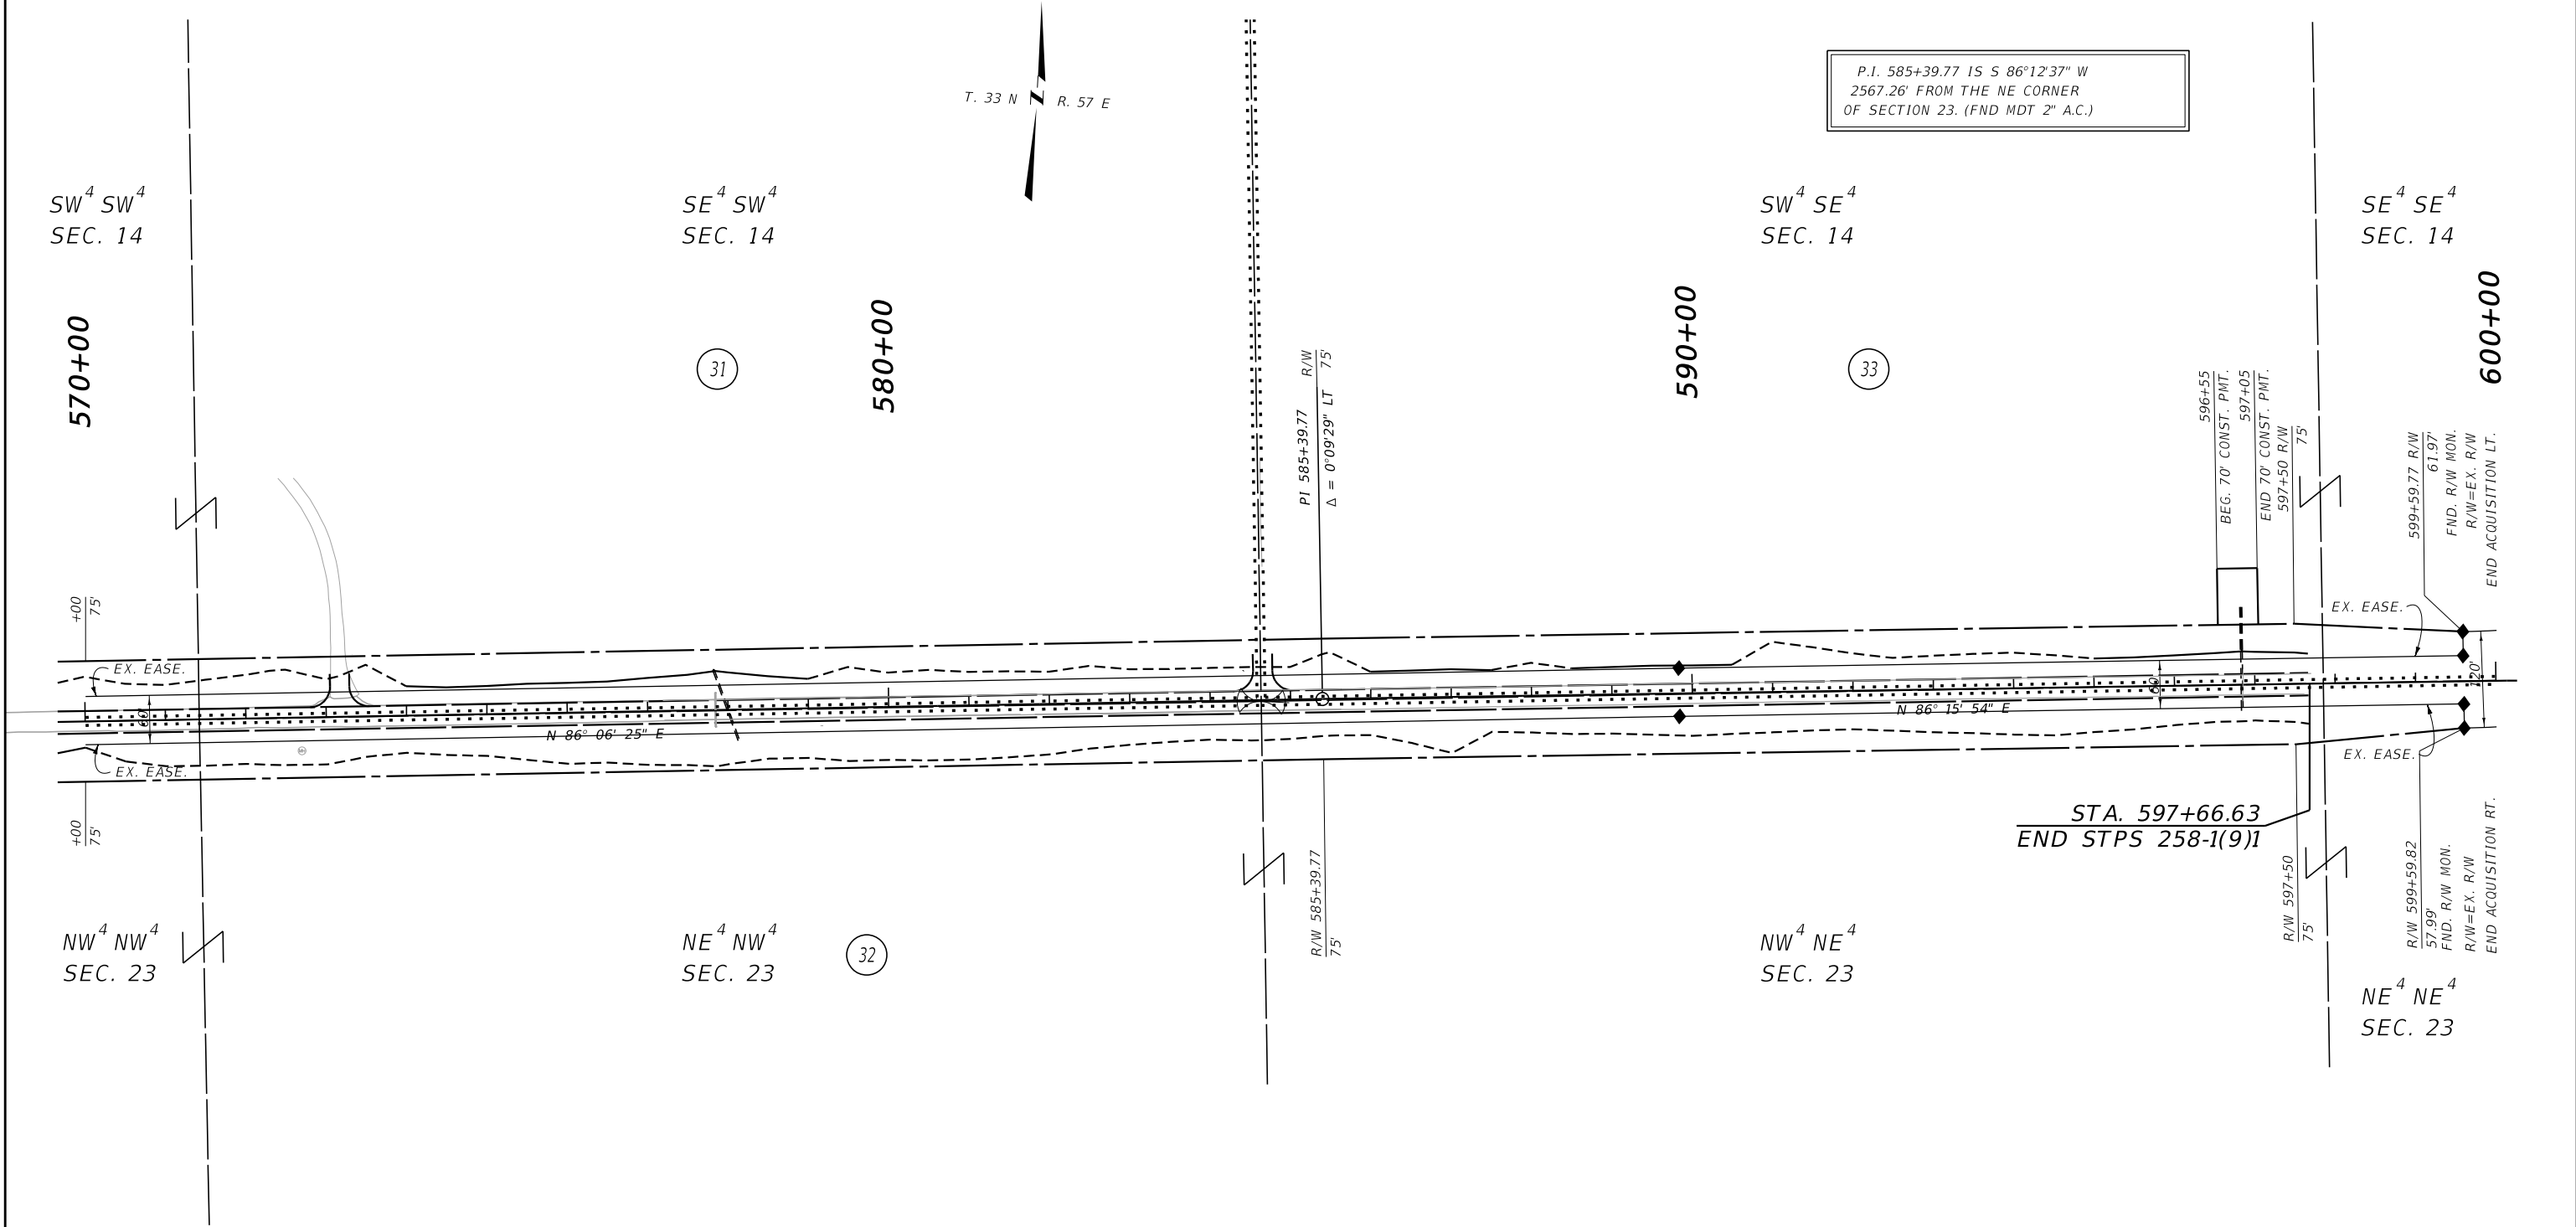

CONSTRUCTION LIMITS

CUT SECTION

TOE OF FILL

MAP REVISED 9-20-22

FHWA/MDT APPROVAL

06/22/22

3

2

1

MDT

MONTANA DEPARTMENT OF TRANSPORTATION

C:\DGN\8897000\rop\inz07.dgn

6/12/2023

12:15:20 PM CPS - U1757

- NOTES:
1. THE PROPOSED R/W LINE WHERE A SPIRAL CURVE TRANSITION IS USED IS A CHORD RATHER THAN A CONCENTRIC CURVE.
 2. ALL STATIONS AND OFFSETS FOR R/W BREAKS ARE IN REFERENCE TO THE R/W BASELINE.

FOR EXISTING R/W RETRACEMENT, SEE
CERTIFICATE OF SURVEY NO. 503919

GRID STATE PLANE COORDINATES

THIS IS A STATE PLANE COORDINATE PROJECT. ALL DIMENSIONS, DISTANCES AND AREAS ON THIS PROJECT ARE GRID, EXCEPT FOR THE EXISTING R/W WIDTH DIMENSION, WHICH IS RECORD.
THE COMBINATION SCALE FACTOR IS 0.99968381

MONTANA DEPARTMENT OF TRANSPORTATION

RIGHT OF WAY PLAN

SHERIDAN COUNTY

SCALE 1"=100'

0

50

100

200

300