


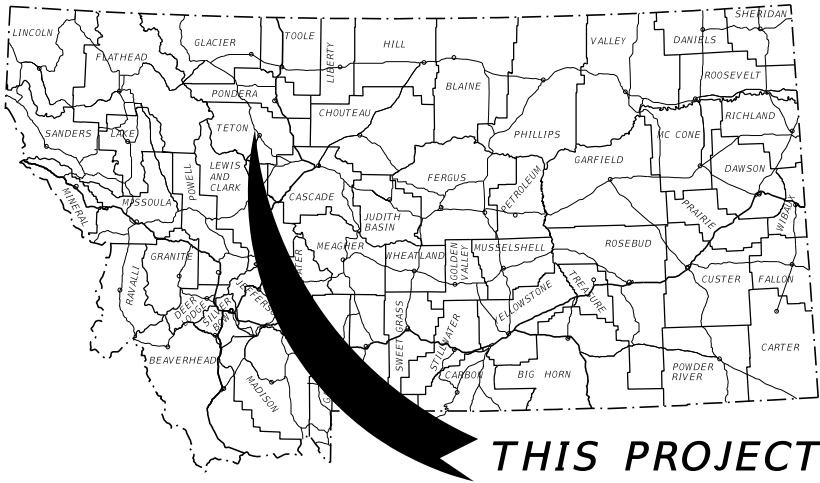

MONTANA DEPARTMENT OF TRANSPORTATION

RIGHT OF WAY PLAN

FEDERAL AID PROJECT STPP 3-2(117)43

CHOTEAU-NORTH

TETON COUNTY

LENGTH 6.9 MILES

STATE	RIGHT OF WAY	SHEET	TOTAL
MONTANA		NO.	SHEETS
		1	16
R/W ID.	STPP 3-2(117)43		
PROJECT NO.	8965-117-000		

CHOTEAU-NORTH

PLAN LEGEND

PROPOSED RIGHT OF WAY LINE	---
EXISTING RIGHT OF WAY LINE	---
RAILROAD RIGHT OF WAY LINE	---
RIGHT OF WAY BASELINE	---
STK'D CENTERLINE	---
SECTION LINE	---
OWNERSHIP BOUNDARY	---
FULL ACCESS CONTROL	AC AC
LIMITED ACCESS CONTROL	///
EXISTING FULL ACCESS CONTROL	EFAC EFAC
EXISTING LIMITED ACCESS CONTROL	ELAC ELAC
PRESENT TRAVELED WAY (P.T.W.)	---
FENCE LINE	-x-x-
EXISTING GUARDRAIL	---
PROPOSED GUARDRAIL	---
GATE IN FENCE	-x-x-
CATTLE GUARD: EXIST. - PROPOSED	FOUND UNFOUND
SECTION CORNER	FOUND UNFOUND
1/4 SECTION CORNER	FOUND UNFOUND
CLOSING CORNER	FOUND UNFOUND
MEANDER CORNER	FOUND UNFOUND
CENTER OF SECTION	FOUND UNFOUND
1/16 SECTION CORNER FOUND	FOUND UNFOUND
RIGHT OF WAY MONUMENT	FOUND CALCULATED
PROPERTY CORNER PIN	FOUND UNFOUND
POWER POLE IN PLACE	FOUND UNFOUND
TELEPHONE POLE IN PLACE	FOUND UNFOUND
TELEGRAPH POLE IN PLACE	FOUND UNFOUND
LIGHT POLE	FOUND UNFOUND
PROPOSED CULVERT	---
EXISTING CULVERT	---
OUTLET DITCH	---
INLET DITCH	---
EXISTING DITCH	---
CHANNEL CHANGES	CH CH
DITCH BLOCK	---
RIPRAP	---
BRIDGES	---
RAILROADS	---
PARCEL NUMBERS	---
APPROACH: EXIST. - PROPOSED	---

ASSOCIATED PROJECTS
STPP 3-2(98)43 PE


RELATED PROJECTS
FAP 136
F 3-2(15)42
COE-SF 3-2(19)44
HES 3-2(9)46
STPP 3-2(100)50

CONSTRUCTION LIMITS

CUT SECTION
TOE OF FILL

MAP REVISED
FHWA/MDT APPROVAL
9/1/21

3	MDT	MONTANA DEPARTMENT	C:\DGN\8965000\att\001.dgn
2		OF TRANSPORTATION	9/23/2022
1			9:23:55 AM CPS - U3926

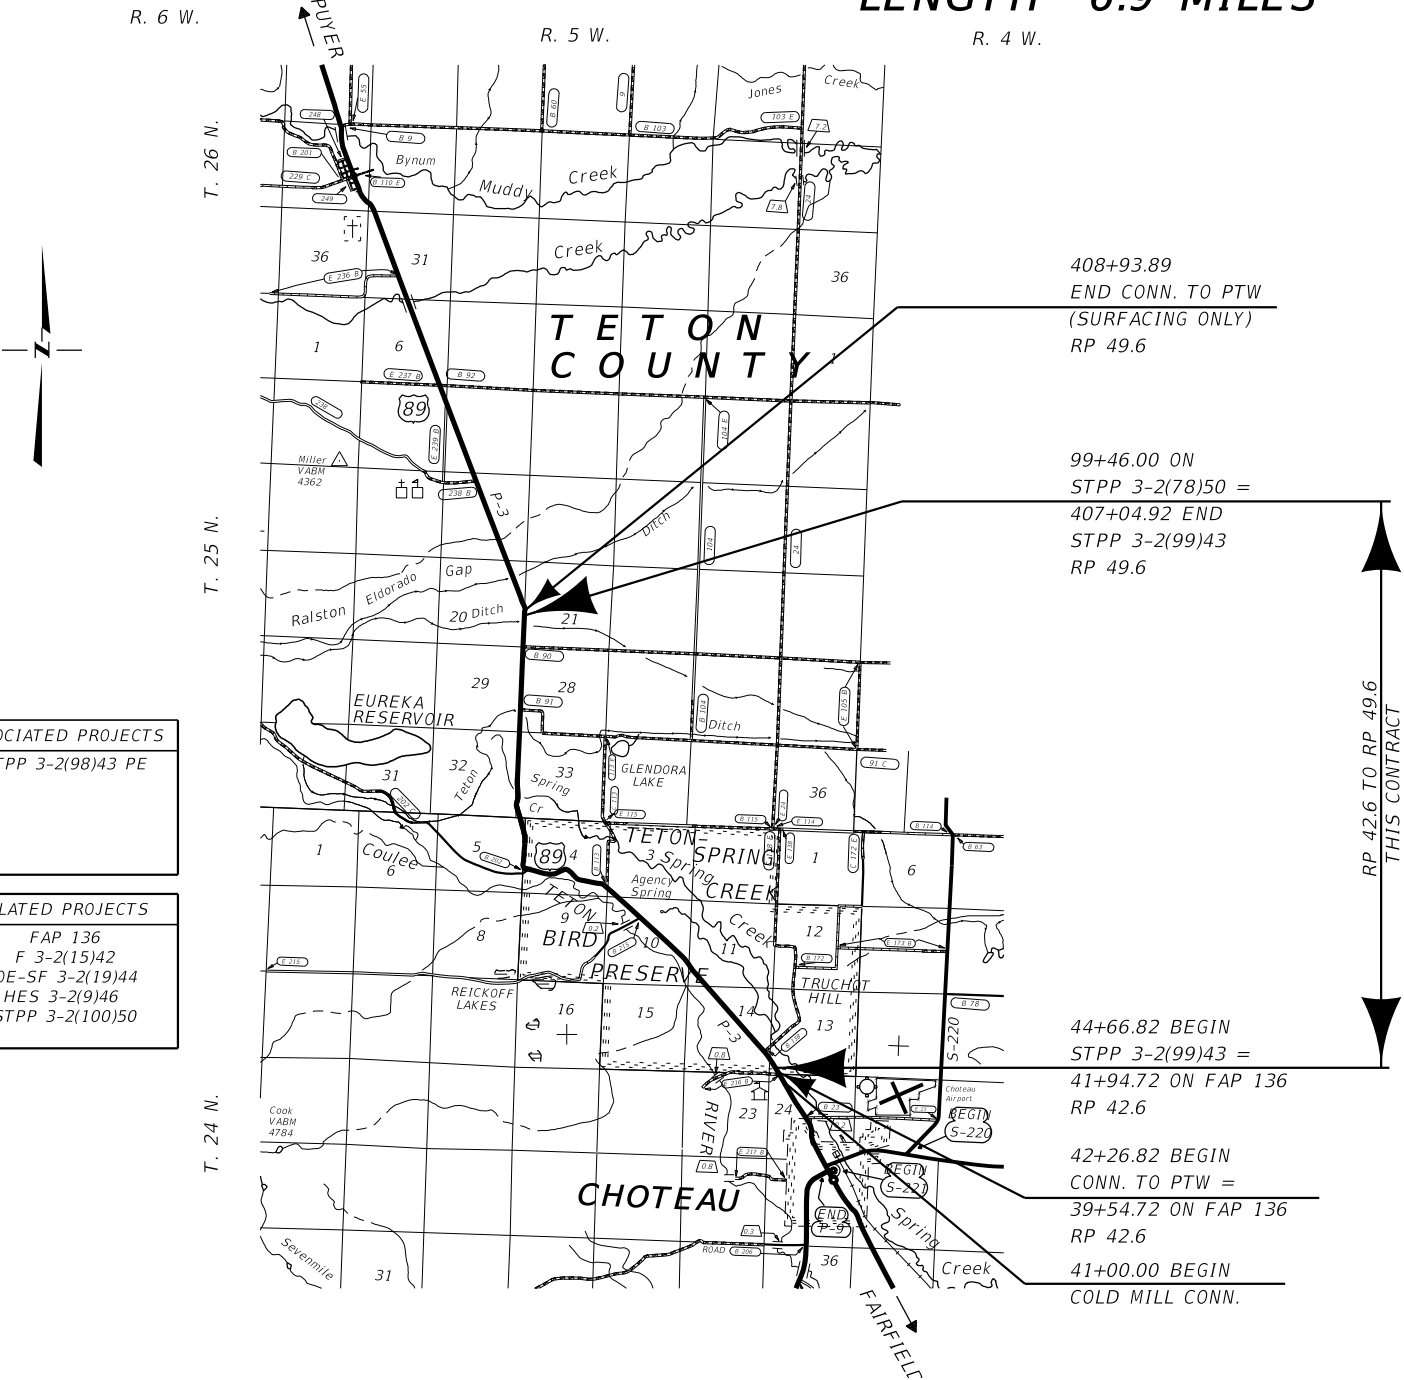

SEE SHEET NO. 2 FOR OWNERSHIP
NAMES, ADDRESSES, AREAS, ETC.

GRID STATE PLANE COORDINATES

THIS IS A STATE PLANE COORDINATE PROJECT. ALL
DIMENSIONS, DISTANCES AND AREAS ON THIS PROJECT
ARE GRID, EXCEPT FOR THE EXISTING R/W WIDTH
DIMENSION, WHICH IS RECORD.
THE COMBINATION SCALE FACTOR IS 0.99931588.

OWNERSHIP

PARCEL	NAME	ADDRESS	TOTAL AREA	GROSS R/W AREA	EX. EASE. AREA	NET AREA	CONST. PMT. AREA	EASEMENT AREA	SHEET NO.
1	PERRY M. BREEN & MAXINE M. ULRICH	PO BOX 714, CHOTEAU, MT 59422	160.00+ AC	5.73 AC	#4.29 AC	1.44 AC	0.47 AC		3-4
2	ROBERT P. LEE	4347 US HIGHWAY 89, CHOTEAU, MT 59422	5.47 AC	1.77 AC	#0.91 AC	0.86 AC	0.01 AC		3
3	KEITH VANSETTEN	PO BOX 696, CHOTEAU, MT 59422	FOR NEGOTIATIONS ONLY						3-4
4	JUSTIN B. LEE	761 HWY 220, CHOTEAU, MT 59422	160.00+ AC				0.09 AC		4
5	DARIEL J. & MARY J. McDONALD	1 0405 E. TEXAS SAGE LN, SCOTTSDALE, AZ 85255	8.63 AC	1.77 AC	#1.77 AC		0.24 AC		4
6	AGUA FRIA RANCH, INC.	631 19TH RD NW, CHOTEAU, MT 59422	75.51 ± AC	0.22 AC	#0.22 AC				4
7	RICHARD T. & CARALYNN F. MOORE	PO BOX 668, CHOTEAU, MT 59422	15.40 AC	0.01 AC	#0.01 AC				4
8	ROLFE L. & KARLA J. DAVIDSON	PO BOX 92, CHOTEAU, MT 59422	FOR NEGOTIATIONS ONLY						4
9	LDJRNJ HOLDINGS, LLC	4350 US HIGHWAY 89, CHOTEAU, MT 59422	FOR NEGOTIATIONS ONLY						4-5
10	ROBERT P. & GAIL L. LEE	4347 US HIGHWAY 89, CHOTEAU, MT 59422	FOR NEGOTIATIONS ONLY						4-5
11	ALOIS J. & JULIA A. KOSTELNIK	4351 US HIGHWAY 89, CHOTEAU, MT 59422	FOR NEGOTIATIONS ONLY						5
12	MONTANA DEPARTMENT OF TRANSPORTATION	2701 PROSPECT AVENUE, HELENA, MT 59620	FOR NEGOTIATIONS ONLY						5
13	PAUL C. & GINA BEARD	116 EAGLE DR, POLSON, MT 59860	FOR NEGOTIATIONS ONLY						5
14	MARY H. SEXTON	PO BOX 1303, CHOTEAU, MT 59422	FOR NEGOTIATIONS ONLY						5-6
14CE	THE VITAL GROUND FOUNDATION	BUILDING T-2, FORT MISSOULA, MISSOULA, MT 59804	OWNER NOTIFICATION ONLY						5-6
15	LDJRNJ HOLDINGS, LLC	4350 US HIGHWAY 89, CHOTEAU, MT 59422	4.47 AC	0.86 AC	#0.86 AC				5
16	HAROLD E. YEAGER	PO BOX 828, CHOTEAU, MT 59422	4.49 AC	0.34 AC	#0.34 AC				5
17	STEWART HIRSCH	441 6 US HIGHWAY 89, CHOTEAU, MT 59422	7.39 AC	0.62 AC	#0.62 AC				5
18	JOEL & SARAH TURNER	1 0916 EATONVILLE HWY E, EATONVILLE, WA 98328-9337	1.82 AC	0.24 AC	#0.24 AC		0.03 AC		5
19	GARY POOR	4420 US HIGHWAY 89, CHOTEAU, MT 59422	1.37 AC	0.80 AC	#0.80 AC				5-6
20	J.P. SAYLOR LIVING TRUST & DEBRA CARLSON SAYLOR LIVING TRUST	PO BOX 1235, CHOTEAU, MT 59422	160.00+ AC	5.21 AC	##4.70 AC	0.51 AC	0.93 AC		5-9,16
21	GERALD R. KIMMET	4450 US HIGHWAY 89, CHOTEAU, MT 59422	FOR NEGOTIATIONS ONLY						6
22	MEDICINE RIVER, LLC	431 6 NORTH AVENUE WEST, MISSOULA, MT 59804	51.8 AC	0.09 AC	#0.09 AC				6
23	MICHAEL J. MADEL	4470 US HIGHWAY 89, CHOTEAU, MT 59422	16.00 AC					(A) 0.08 AC	6-7
24	BILL P. PATTON, AS TO A LIFE ESTATE, BLAIR R. PATTON & STEPHANIE N. HILGER	PO BOX 1301, CHOTEAU, MT 59422	160.00+ AC					(A) 0.07 AC	6-8
25	LLOYD & BRENDA CUNNIFF	PO BOX 1148, CHOTEAU, MT 59422	2.49 AC	0.54 AC	#0.54 AC				7
26	DENNIS & REBECCA MOULTON	4502 US HIGHWAY 89, CHOTEAU, MT 59422	0.71 AC	0.15 AC	#0.15 AC				7
27	FREDRICK, JR. & RACHEL CHRISTENSEN	451 0 US HIGHWAY 89, CHOTEAU, MT 59422	30.90 AC	2.44 AC	#2.44 AC				7-8
28	DOLORES MORRIS	4540 US HIGHWAY 89, CHOTEAU, MT 59422	7.20 AC	1.72 AC	#1.64 AC	0.08 AC			7-8
29	DOLORES MORRIS	4540 US HIGHWAY 89, CHOTEAU, MT 59422	OWNER NOTIFICATION ONLY						8
30	BRYAN FAMILY TRUST	PO BOX 839, CHOTEAU, MT 59422	160.00+ AC	53.93 AC	###12.41 AC	41.52 AC	7.80 AC	(C) 1.43 AC	8-13,16
31	BARBARA ANNE LARSEN	PO BOX 903, CHOTEAU, MT 59422	FOR NEGOTIATIONS ONLY						9
32	BARBARA ANNE LARSEN	PO BOX 903, CHOTEAU, MT 59422	1.68 AC				0.22 AC		9,16
33	RALSTON GAP CATTLE CO.	9057 161 ST STREET WEST, LAKEVILLE, MN 55044	160.00+ AC	16.95 AC	##4.63 AC	12.32 AC	0.33 AC	(B) 0.04 AC	13-15
34	COLEY CAMPBELL	1980 5TH LANE NW, CHOTEAU, MT 59422	160.00+ AC	2.80 AC	##2.80 AC			(B) 0.05 AC	13-14
35	RAY HABEL, INC. & PHOENIX FARM, INC.	4841 US HIGHWAY 89, CHOTEAU, MT 59422	OWNER NOTIFICATION ONLY						13-14
36	TETON CO-OPERATIVE CANAL COMPANY	1903W 8TH LANE NW, CHOTEAU, MT 59422	FOR NEGOTIATIONS ONLY						13
37	FARMERS CO-OPERATIVE CANAL COMPANY	710 20TH ROAD NW, CHOTEAU, MT 59422	FOR NEGOTIATIONS ONLY						14-15
38	JOE & CATHY CAMPBELL	1980 5TH LANE NW, CHOTEAU, MT 59422	OWNER NOTIFICATION ONLY						14
38CE	UNITED STATES OF AMERICA, USDA - NRCS	FEDERAL BLDG, RM 443, 10 EAST BABCOCK ST, BOZEMAN, MT 59715	OWNER NOTIFICATION ONLY						14
39	COLEY CAMPBELL	1980 5TH LANE NW, CHOTEAU, MT 59422	OWNER NOTIFICATION ONLY						14
40	TANYA L. RICHEM	PO BOX 941, CHOTEAU, MT 59422	OWNER NOTIFICATION ONLY						10,16

STATE	RIGHT OF WAY	SHEET	TOTAL
MONTANA		NO.	SHEETS
		2	16
R/W ID.		STPP 3-2(117)43	
PROJECT NO.		8965-117-000	

CHOTEAU-NORTH

RIGHT-OF-WAY COORDINATE ASCII FILES

R/W BREAK COORDS: 8965000R0BRK001.TXT
R/W BASELINE COORDS: 8965000R0BAS001.TXT
ALL FILES ARE LOCATED ON THE CADD SERVER
IN THE R0 DIRECTORY, UNDER PROJECT: 8965000

NO CONVEYANCE DOCUMENT WAS FOUND,
TO BE ACQUIRED BY QUIT CLAIM DEED.
(THE EX. EASE. AREA ACQUIRED BY QUIT CLAIM
DEED IS NOT INCLUDED IN TOTAL AREA.)

NO CONVEYANCE DOCUMENT WAS FOUND.

NO CONVEYANCE DOCUMENT WAS FOUND.
3.64 AC TO BE ACQUIRED BY QUIT CLAIM DEED.

(A) TO BE ACQUIRED IN THE NAME OF PARCEL 14.

(B) TO BE ACQUIRED IN THE NAME OF PARCEL 37.

(C) 0.85 AC TO BE ACQUIRED IN THE NAME OF TETON COUNTY.
0.58 AC TO BE ACQUIRED IN THE NAME OF MDT.

CONSTRUCTION LIMITS

CUT SECTION

TOE OF FILL

TOP OF CUT

MAP REVISED

11/22/21 12/16/21 2/13/22

2/18/22 3/2/22 4/7/22 9/22/22

FHWA/MDT APPROVAL

9/1/21

3

2

1

MDT

MONTANA DEPARTMENT OF TRANSPORTATION

C:\DGN\8965000\rown001.dgn

9/23/2022

9:24:20 AM CPS - U3926

- NOTES:
1. THE PROPOSED R/W LINE WHERE A SPIRAL CURVE TRANSITION IS USED IS A CHORD RATHER THAN A CONCENTRIC CURVE.
 2. ALL STATIONS AND OFFSETS FOR R/W BREAKS ARE IN REFERENCE TO THE R/W BASELINE.

GRID STATE PLANE COORDINATES


THIS IS A STATE PLANE COORDINATE PROJECT. ALL DIMENSIONS, DISTANCES AND AREAS ON THIS PROJECT ARE GRID, EXCEPT FOR THE EXISTING R/W WIDTH DIMENSION, WHICH IS RECORD.
THE COMBINATION SCALE FACTOR IS 0.99931588

MONTANA DEPARTMENT OF TRANSPORTATION
RIGHT OF WAY PLAN
TETON COUNTY

STATE	RIGHT OF WAY	SHEET	TOTAL
		NO.	SHEETS
MONTANA		3	16
R/W ID.		STPP 3-2(117)43	
PROJECT NO.		8965-117-000	

CHOTEAU-NORTH

SEE SHEET NO. 2 FOR OWNERSHIP NAMES, ADDRESSES, AREAS, ETC.

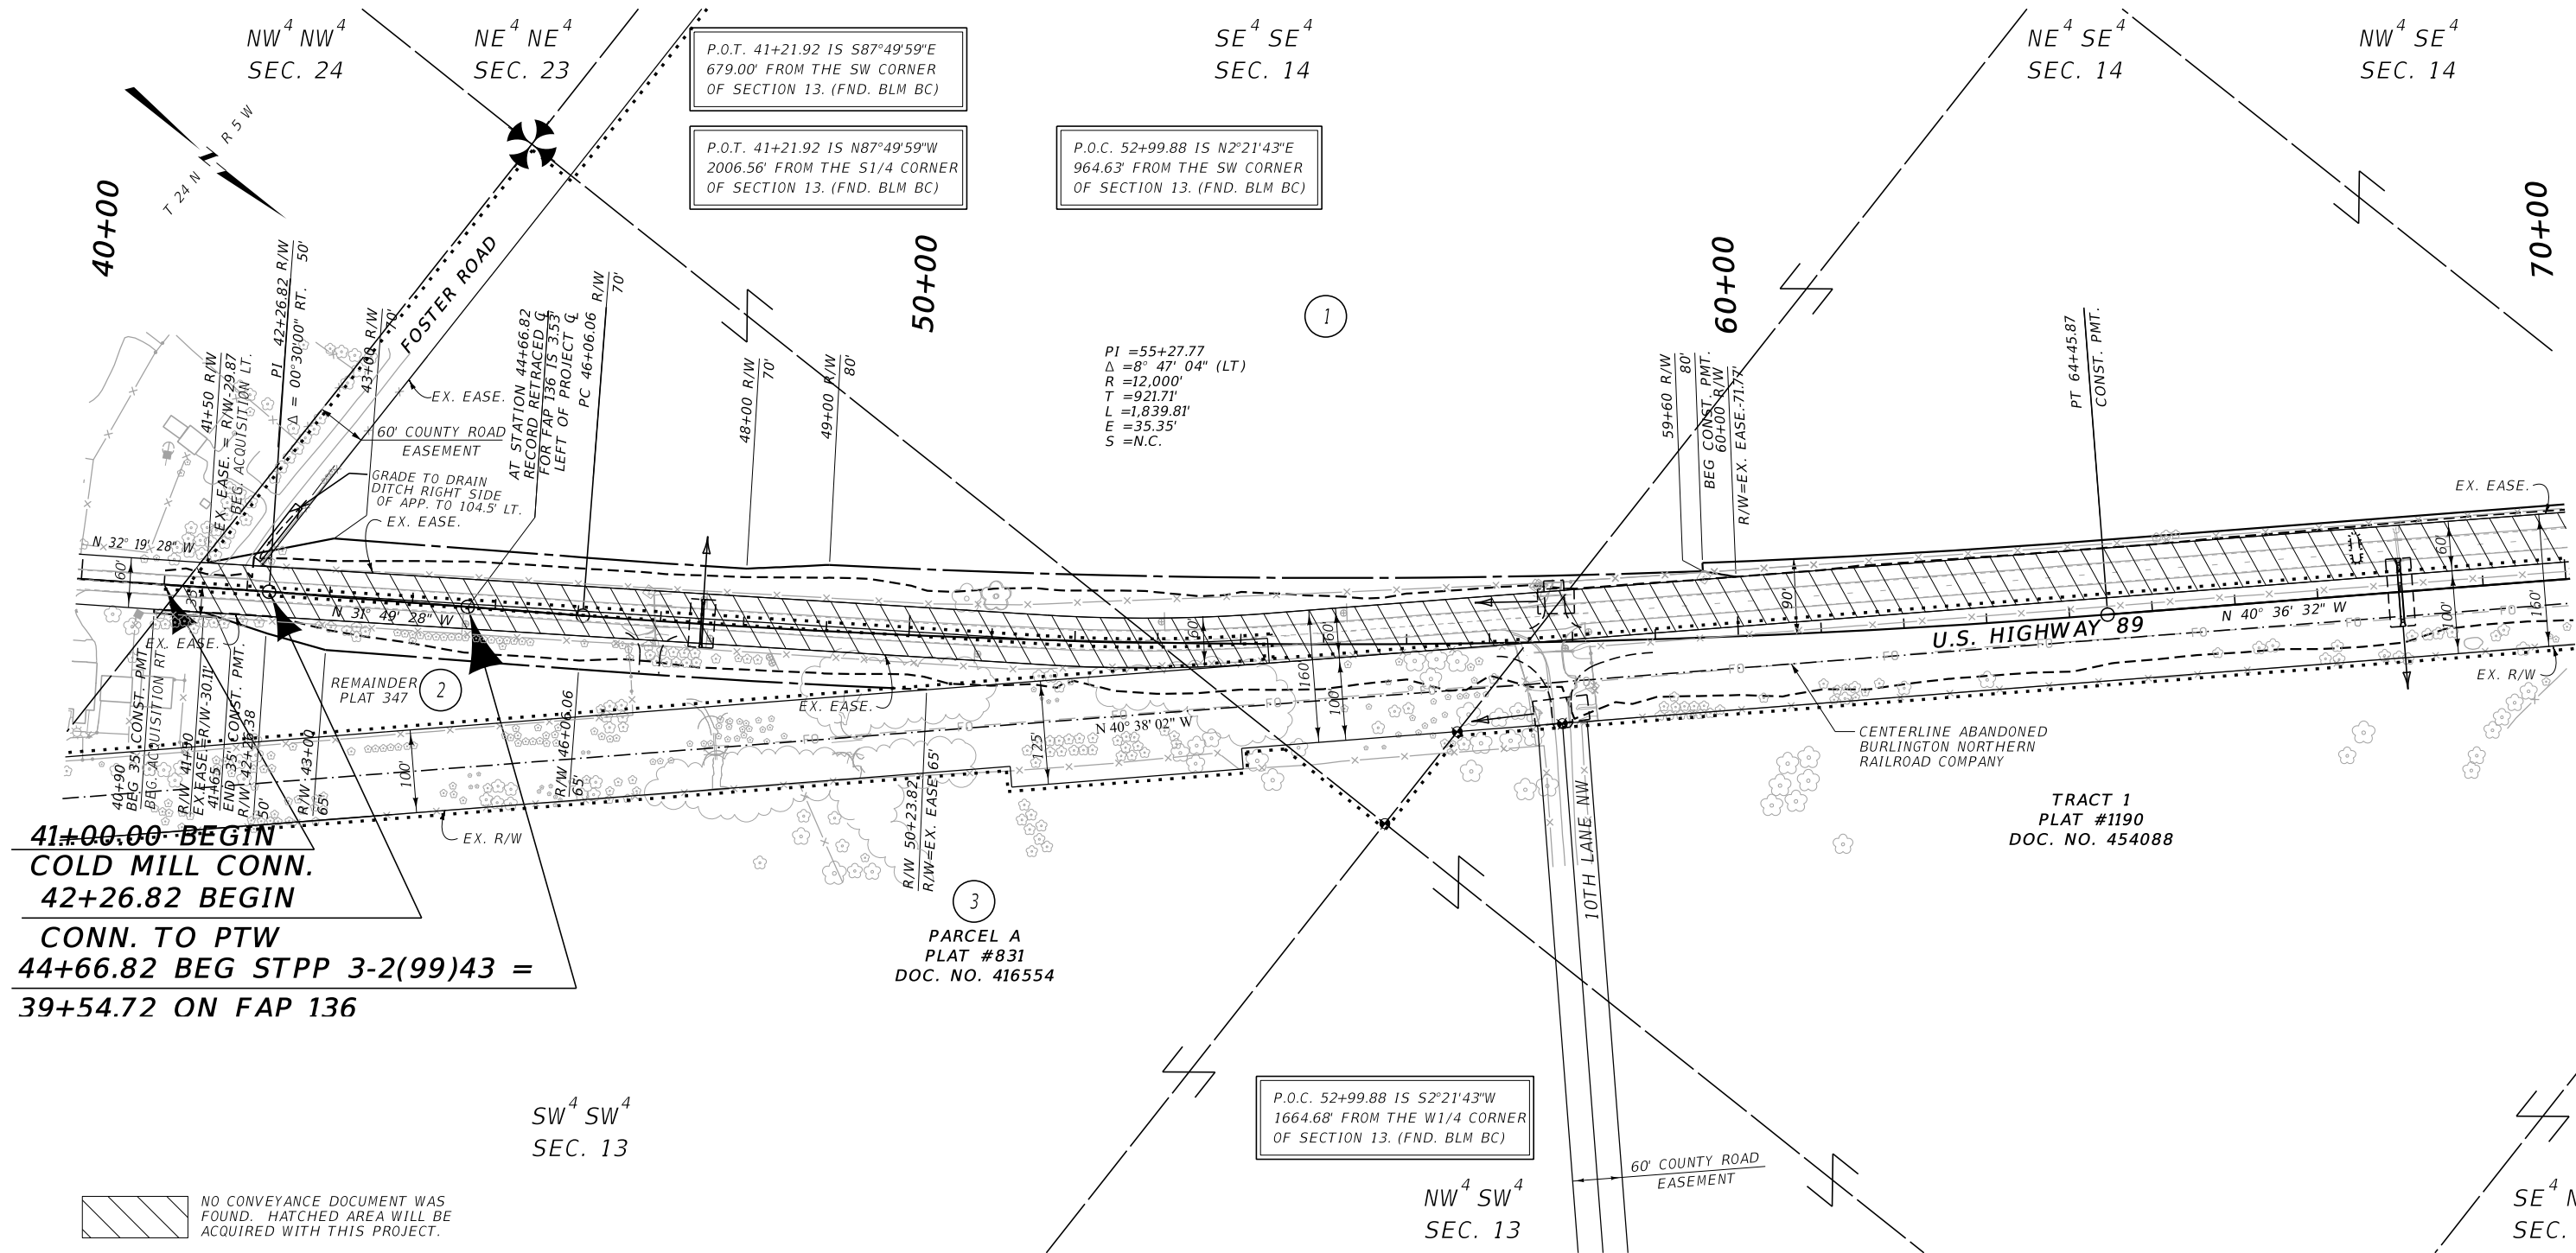

CONSTRUCTION LIMITS		MAP REVISED 12/16/21	
CUT SECTION	TOP OF CUT		
	TOE OF FILL		
		FHWA/MDT APPROVAL	
		9/1/21	
		C:\DGN\8965000\rop\in100.dgn	
		9/23/2022	
		9:25:59 AM CPS - U3926	

NOTES:

1. THE PROPOSED R/W LINE WHERE A SPIRAL CURVE TRANSITION IS USED IS A CHORD RATHER THAN A CONCENTRIC CURVE.
2. ALL STATIONS AND OFFSETS FOR R/W BREAKS ARE IN REFERENCE TO THE R/W BASELINE.

GRID STATE PLANE COORDINATES


THIS IS A STATE PLANE COORDINATE PROJECT. ALL DIMENSIONS, DISTANCES AND AREAS ON THIS PROJECT ARE GRID, EXCEPT FOR THE EXISTING R/W WIDTH DIMENSION, WHICH IS RECORD. THE COMBINATION SCALE FACTOR IS 0.99931588

MONTANA DEPARTMENT OF TRANSPORTATION	
RIGHT OF WAY PLAN	
TETON COUNTY	
SCALE 1"=100'	
0 50 100 200 300'	

STATE	RIGHT OF WAY	SHEET	TOTAL
MONTANA		NO.	SHEETS
R/W ID.	STPP 3-2(117)43	4	16
PROJECT NO.	8965-117-000		

CHOTEAU-NORTH

SEE SHEET NO. 2 FOR OWNERSHIP NAMES, ADDRESSES, AREAS, ETC.

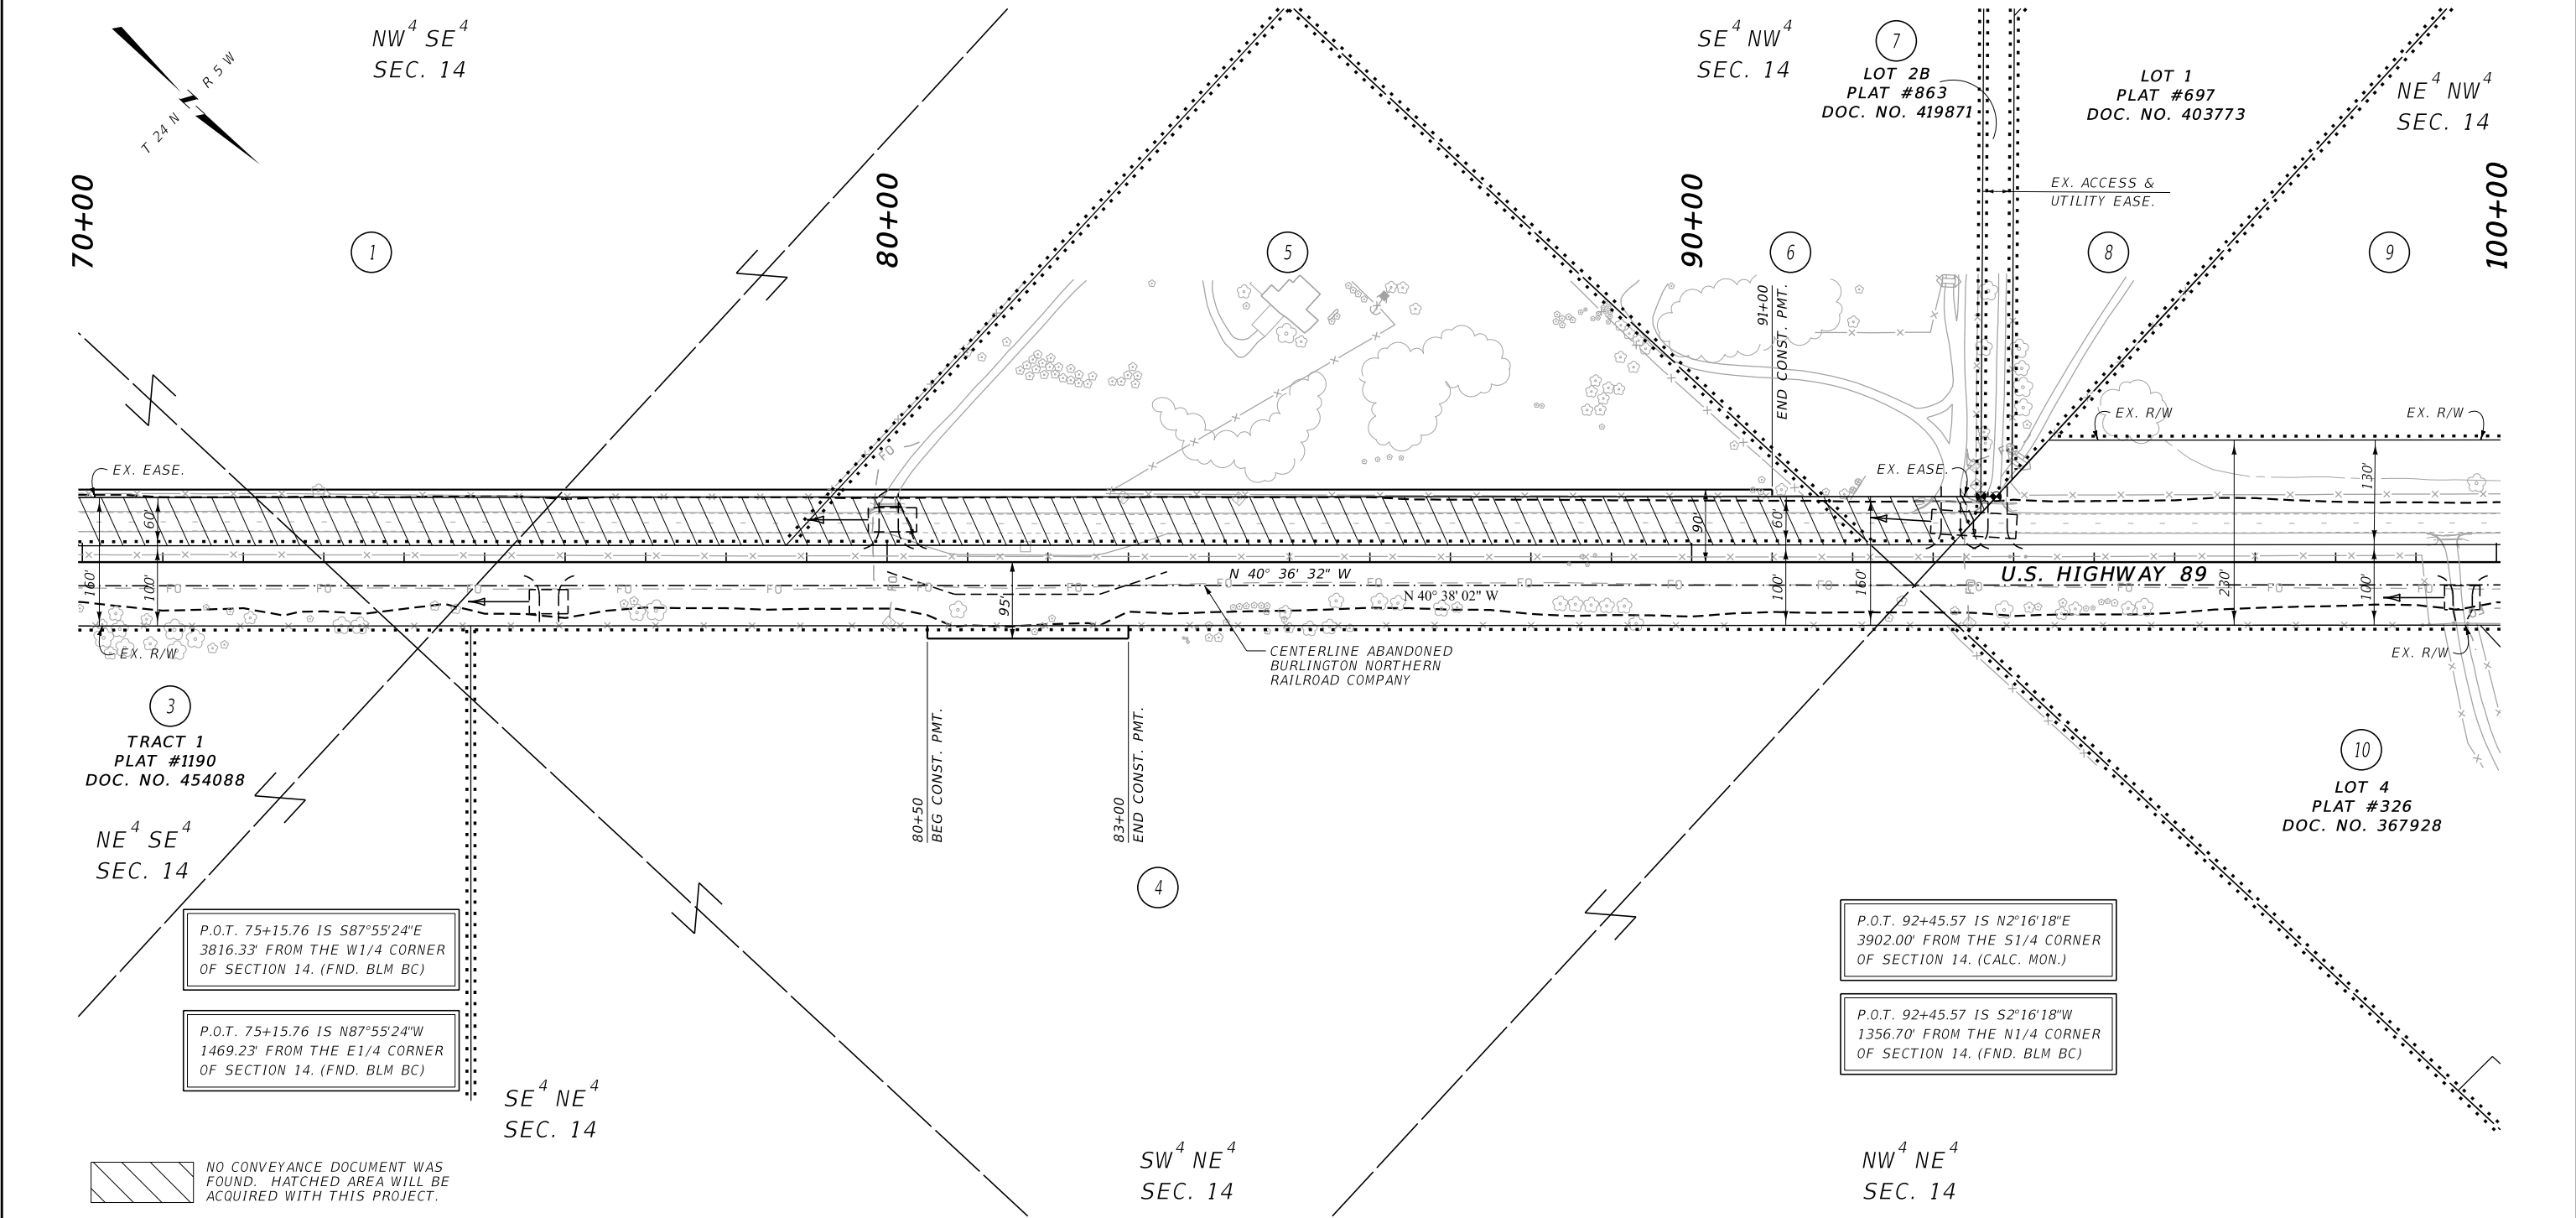

CONSTRUCTION LIMITS	MAP REVISED 12/16/21
CUT SECTION	
TOE OF FILL	
	FHWA/MDT APPROVAL 9/1/21
3	C:\DGN\8965000\rop\in100.dgn
2	MDT MONTANA DEPARTMENT OF TRANSPORTATION
1	9/23/2022 9:26:05 AM CPS - U3926

- NOTES:
1. THE PROPOSED R/W LINE WHERE A SPIRAL CURVE TRANSITION IS USED IS A CHORD RATHER THAN A CONCENTRIC CURVE.
 2. ALL STATIONS AND OFFSETS FOR R/W BREAKS ARE IN REFERENCE TO THE R/W BASELINE.

GRID STATE PLANE COORDINATES


THIS IS A STATE PLANE COORDINATE PROJECT. ALL DIMENSIONS, DISTANCES AND AREAS ON THIS PROJECT ARE GRID, EXCEPT FOR THE EXISTING R/W WIDTH DIMENSION, WHICH IS RECORD. THE COMBINATION SCALE FACTOR IS 0.99931588

MONTANA DEPARTMENT OF TRANSPORTATION
RIGHT OF WAY PLAN
TETON COUNTY
SCALE 1"=100'
0 50 100 200 300'

STATE	RIGHT OF WAY	SHEET	TOTAL
MONTANA		NO.	SHEETS
		5	16
R/W ID.		STPP 3-2(117)43	
PROJECT NO.		8965-117-000	

SEE SHEET NO. 2 FOR OWNERSHIP NAMES, ADDRESSES, AREAS, ETC.

CHOTEAU-NORTH

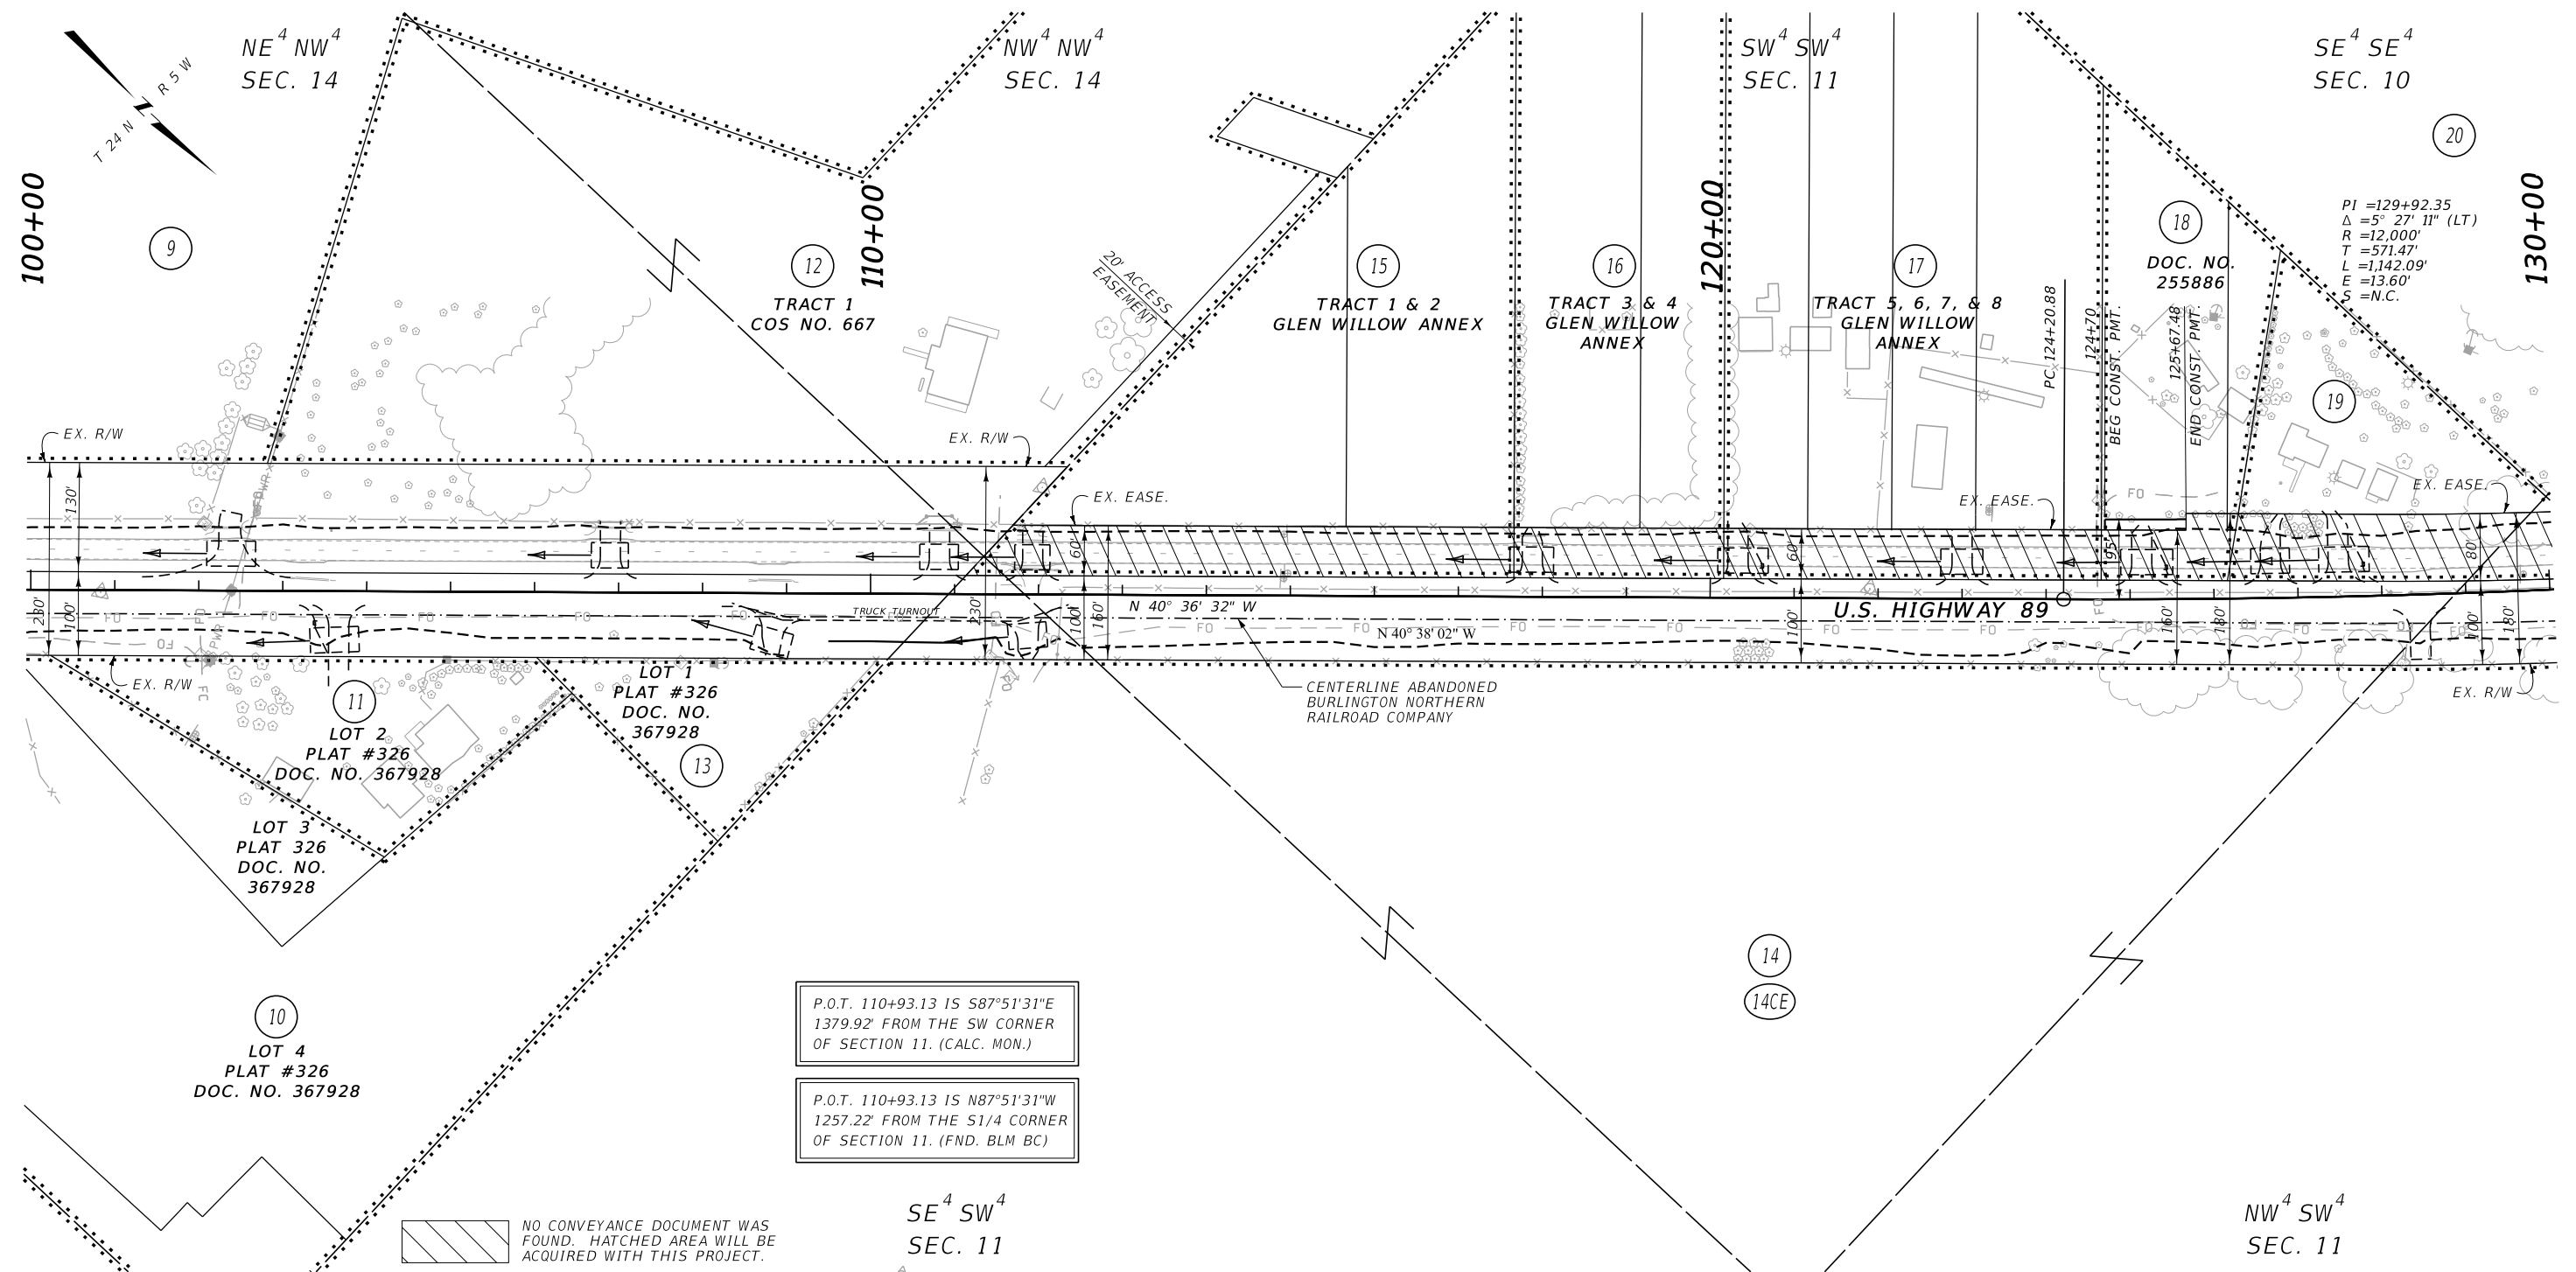

CONSTRUCTION LIMITS		MAP REVISED <u>11/22/21</u>
CUT SECTION		
TOE OF FILL		
FHWA/MDT APPROVAL		
<u>9/1/21</u>		
3		C:\DGN\8965000\rapln101.dgn
2		9/23/2022
1		9:26:31 AM CPS - U392

NOTES:

1. THE PROPOSED R/W LINE WHERE A SPIRAL CURVE TRANSITION IS USED IS A CHORD RATHER THAN A CONCENTRIC CURVE.
2. ALL STATIONS AND OFFSETS FOR R/W BREAKS ARE IN REFERENCE TO THE R/W BASELINE.

GRID STATE PLANE COORDINATES


THIS IS A STATE PLANE COORDINATE PROJECT. ALL
DIMENSIONS, DISTANCES AND AREAS ON THIS PROJECT
ARE GRID, EXCEPT FOR THE EXISTING R/W WIDTH
DIMENSION, WHICH IS RECORD.
THE COMBINATION SCALE FACTOR IS 0.99931588

MONTANA DEPARTMENT OF TRANSPORTATION

RIGHT OF WAY PLAN


TETON COUNTY

SCALE 1"=100'

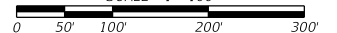

CHOTEAU-NORTH

SEE SHEET NO. 2 FOR OWNERSHIP NAMES, ADDRESSES, AREAS, ETC.

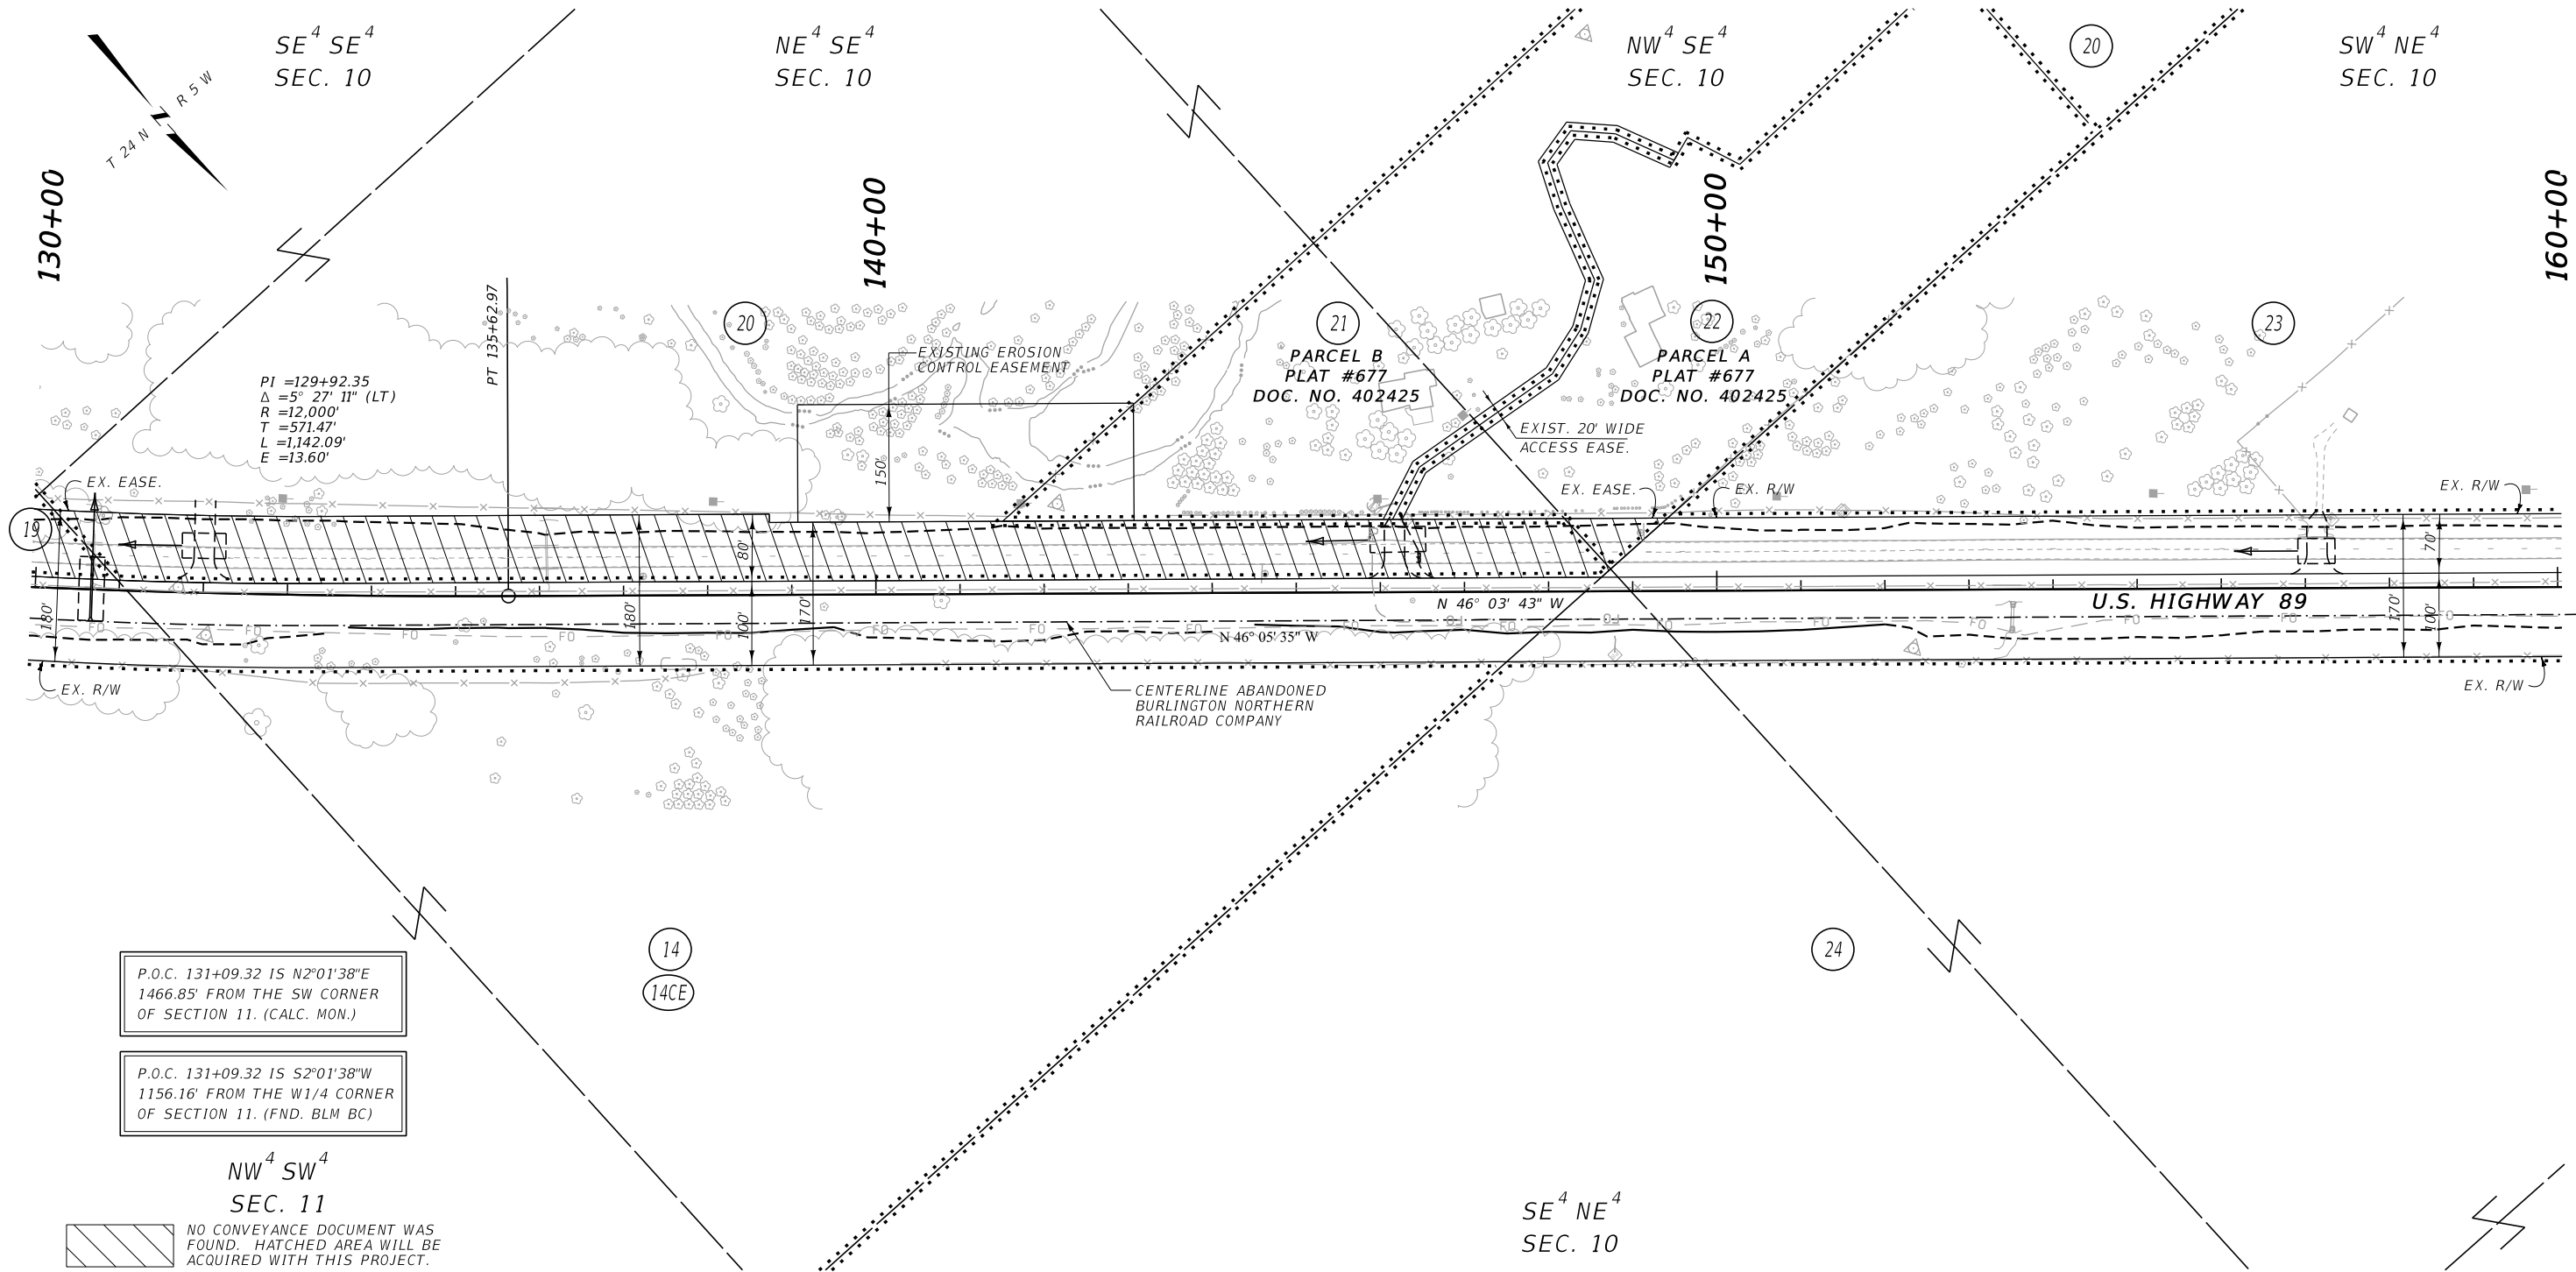

P.O.C. 131+09.32 IS N2°01'38"E
1466.85' FROM THE SW CORNER
OF SECTION 11. (CALC. MON.)

P.O.C. 131+09.32 IS S2°01'38"W
1156.16' FROM THE W1/4 CORNER
OF SECTION 11. (FND. BLM BC)

NO CONVEYANCE DOCUMENT WAS
FOUND. HATCHED AREA WILL BE
ACQUIRED WITH THIS PROJECT.

CONSTRUCTION LIMITS	MAP REVISED 11/22/21
CUT SECTION	TOP OF CUT
TOE OF FILL	
	FHWA/MDT APPROVAL
	9/1/21

NOTES:

1. THE PROPOSED R/W LINE WHERE A SPIRAL CURVE TRANSITION IS USED IS A CHORD RATHER THAN A CONCENTRIC CURVE.
2. ALL STATIONS AND OFFSETS FOR R/W BREAKS ARE IN REFERENCE TO THE R/W BASELINE.


GRID STATE PLANE COORDINATES

THIS IS A STATE PLANE COORDINATE PROJECT. ALL DIMENSIONS, DISTANCES AND AREAS ON THIS PROJECT ARE GRID, EXCEPT FOR THE EXISTING R/W WIDTH DIMENSION, WHICH IS RECORD. THE COMBINATION SCALE FACTOR IS 0.99931588

STATE	RIGHT OF WAY	SHEET	TOTAL
		NO.	SHEETS
MONTANA		7	16
R/W ID.		STPP 3-2(117)43	
PROJECT NO.		8965-117-000	

CHOTEAU-NORTH

SEE SHEET NO. 2 FOR OWNERSHIP NAMES, ADDRESSES, AREAS, ETC.

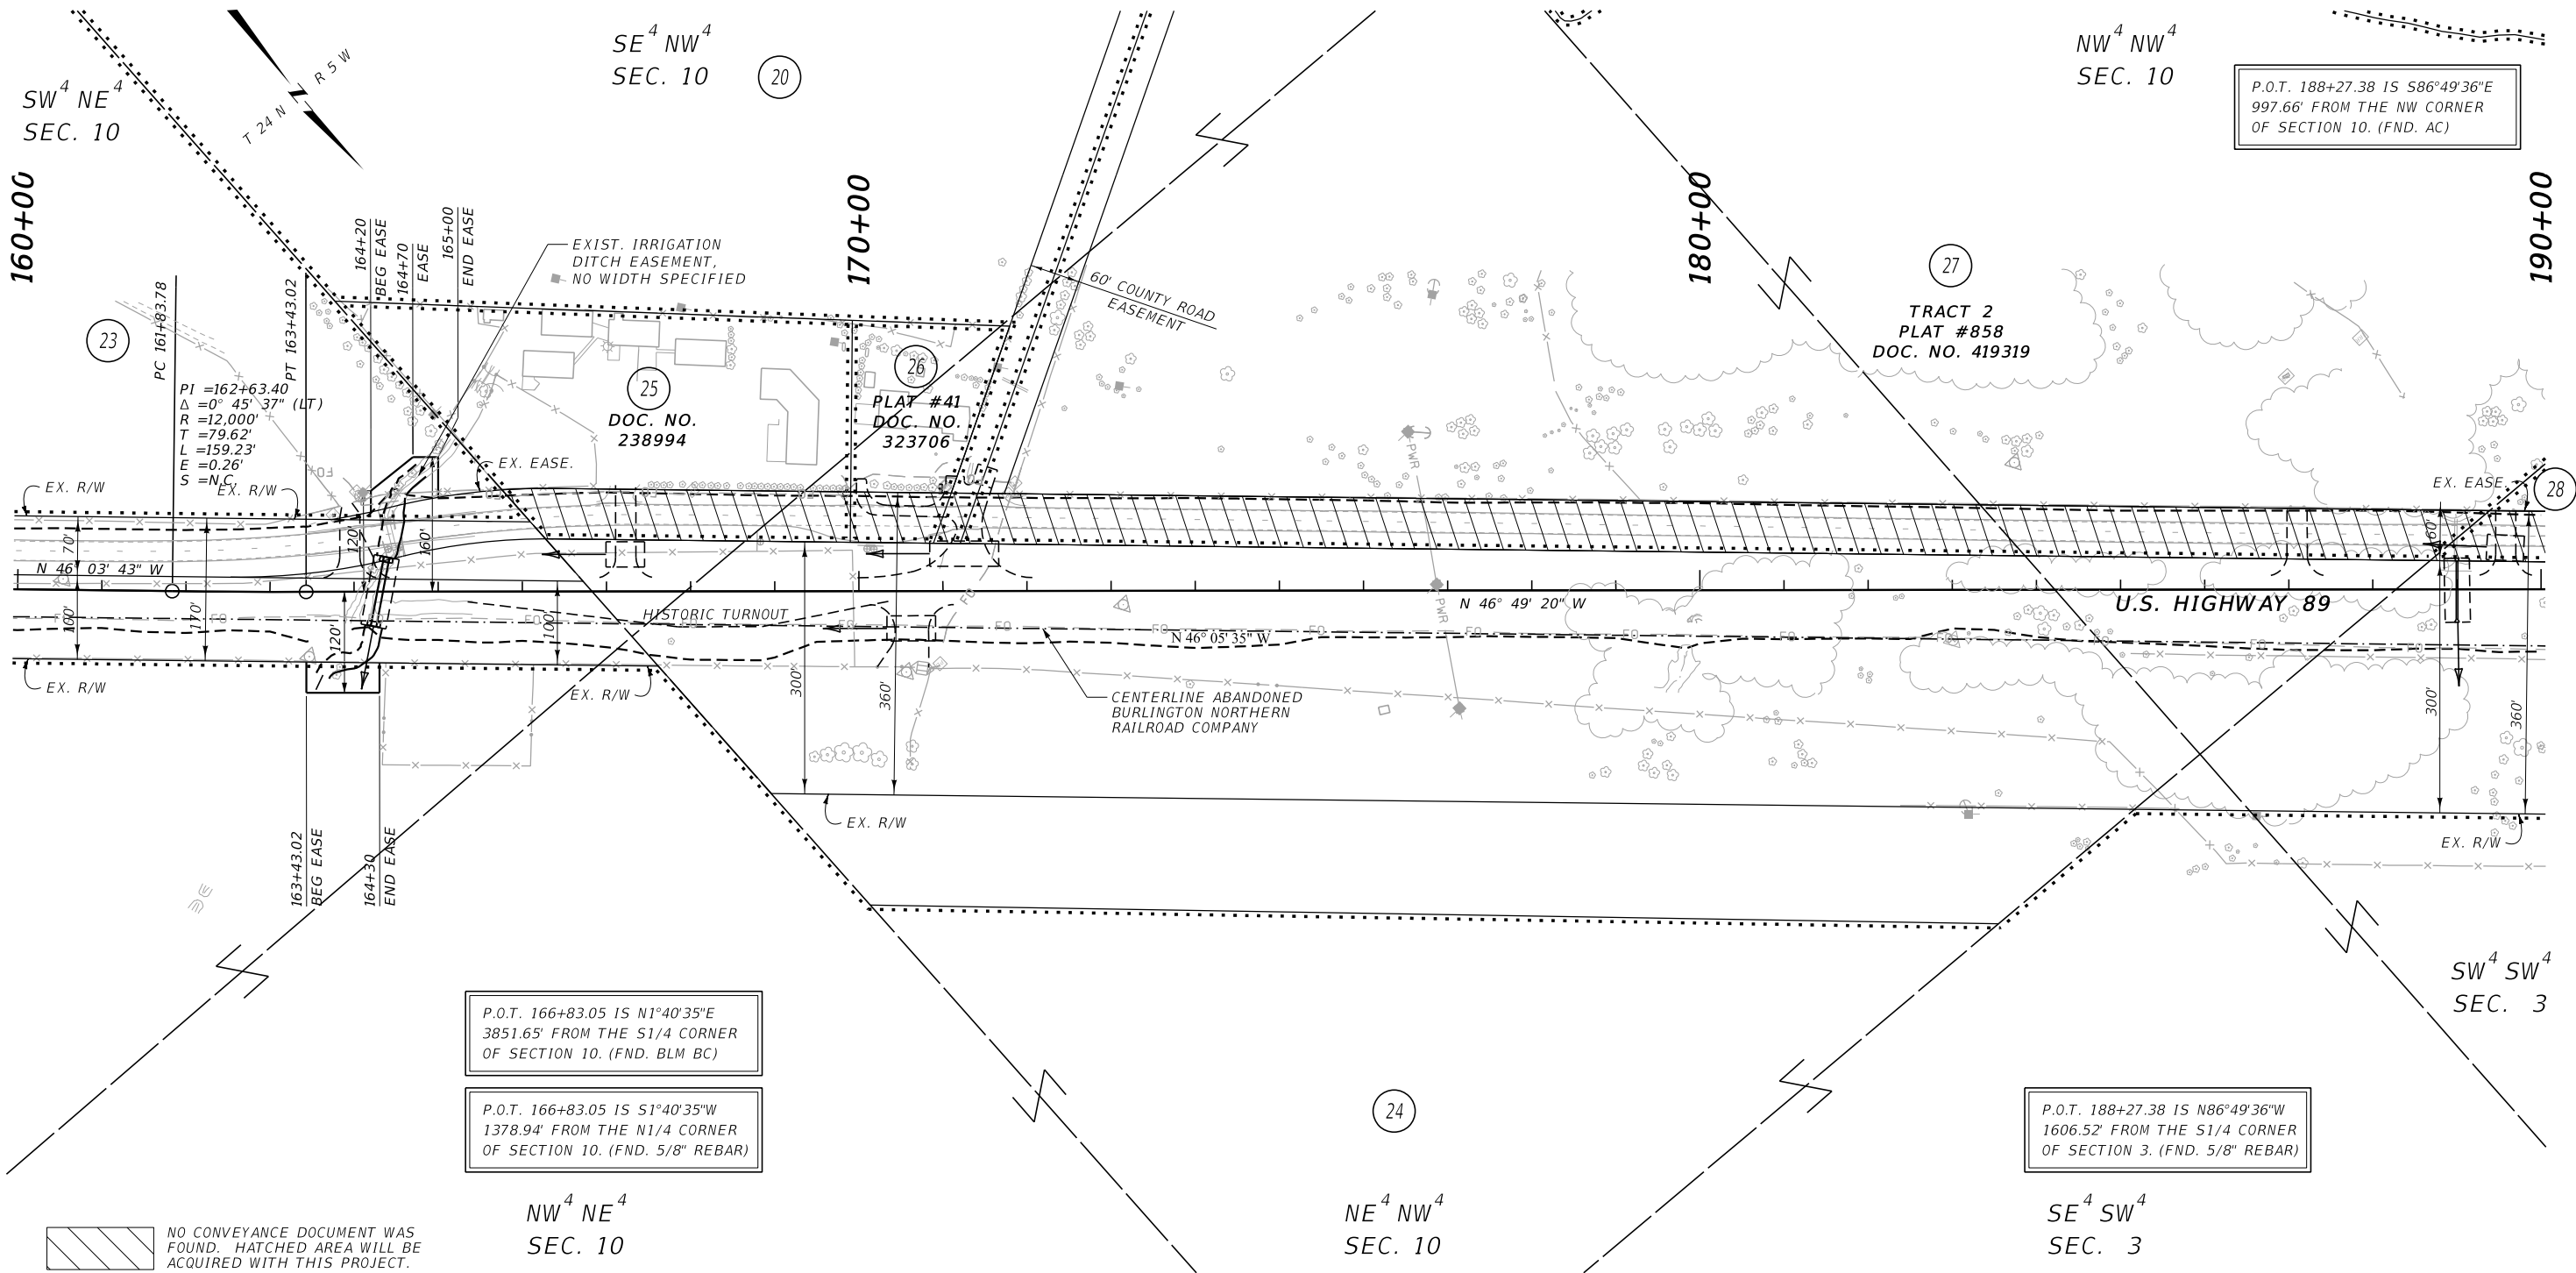

CONSTRUCTION LIMITS		MAP REVISED 9/22/22	
CUT SECTION	TOP OF CUT		
TOE OF FILL			
FHWA/MDT APPROVAL		9/1/21	
MDT		MONTANA DEPARTMENT OF TRANSPORTATION	
C:\DGN\8965000\rop\in101.dgn		9/23/2022	
9:26:44 AM		CPS - U3926	

NOTES:

1. THE PROPOSED R/W LINE WHERE A SPIRAL CURVE TRANSITION IS USED IS A CHORD RATHER THAN A CONCENTRIC CURVE.
2. ALL STATIONS AND OFFSETS FOR R/W BREAKS ARE IN REFERENCE TO THE R/W BASELINE.

GRID STATE PLANE COORDINATES


THIS IS A STATE PLANE COORDINATE PROJECT. ALL DIMENSIONS, DISTANCES AND AREAS ON THIS PROJECT ARE GRID, EXCEPT FOR THE EXISTING R/W WIDTH DIMENSION, WHICH IS RECORD. THE COMBINATION SCALE FACTOR IS 0.99931588

MONTANA DEPARTMENT OF TRANSPORTATION	
RIGHT OF WAY PLAN	
TETON COUNTY	
SCALE 1"=100'	
0 50 100 200 300'	

STATE	RIGHT OF WAY	SHEET	TOTAL
		NO.	SHEETS
MONTANA		8	16
R/W ID.		STPP 3-2(117)43	
PROJECT NO.		8965-117-000	

CHOTEAU-NORTH

SEE SHEET NO. 2 FOR OWNERSHIP NAMES, ADDRESSES, AREAS, ETC.

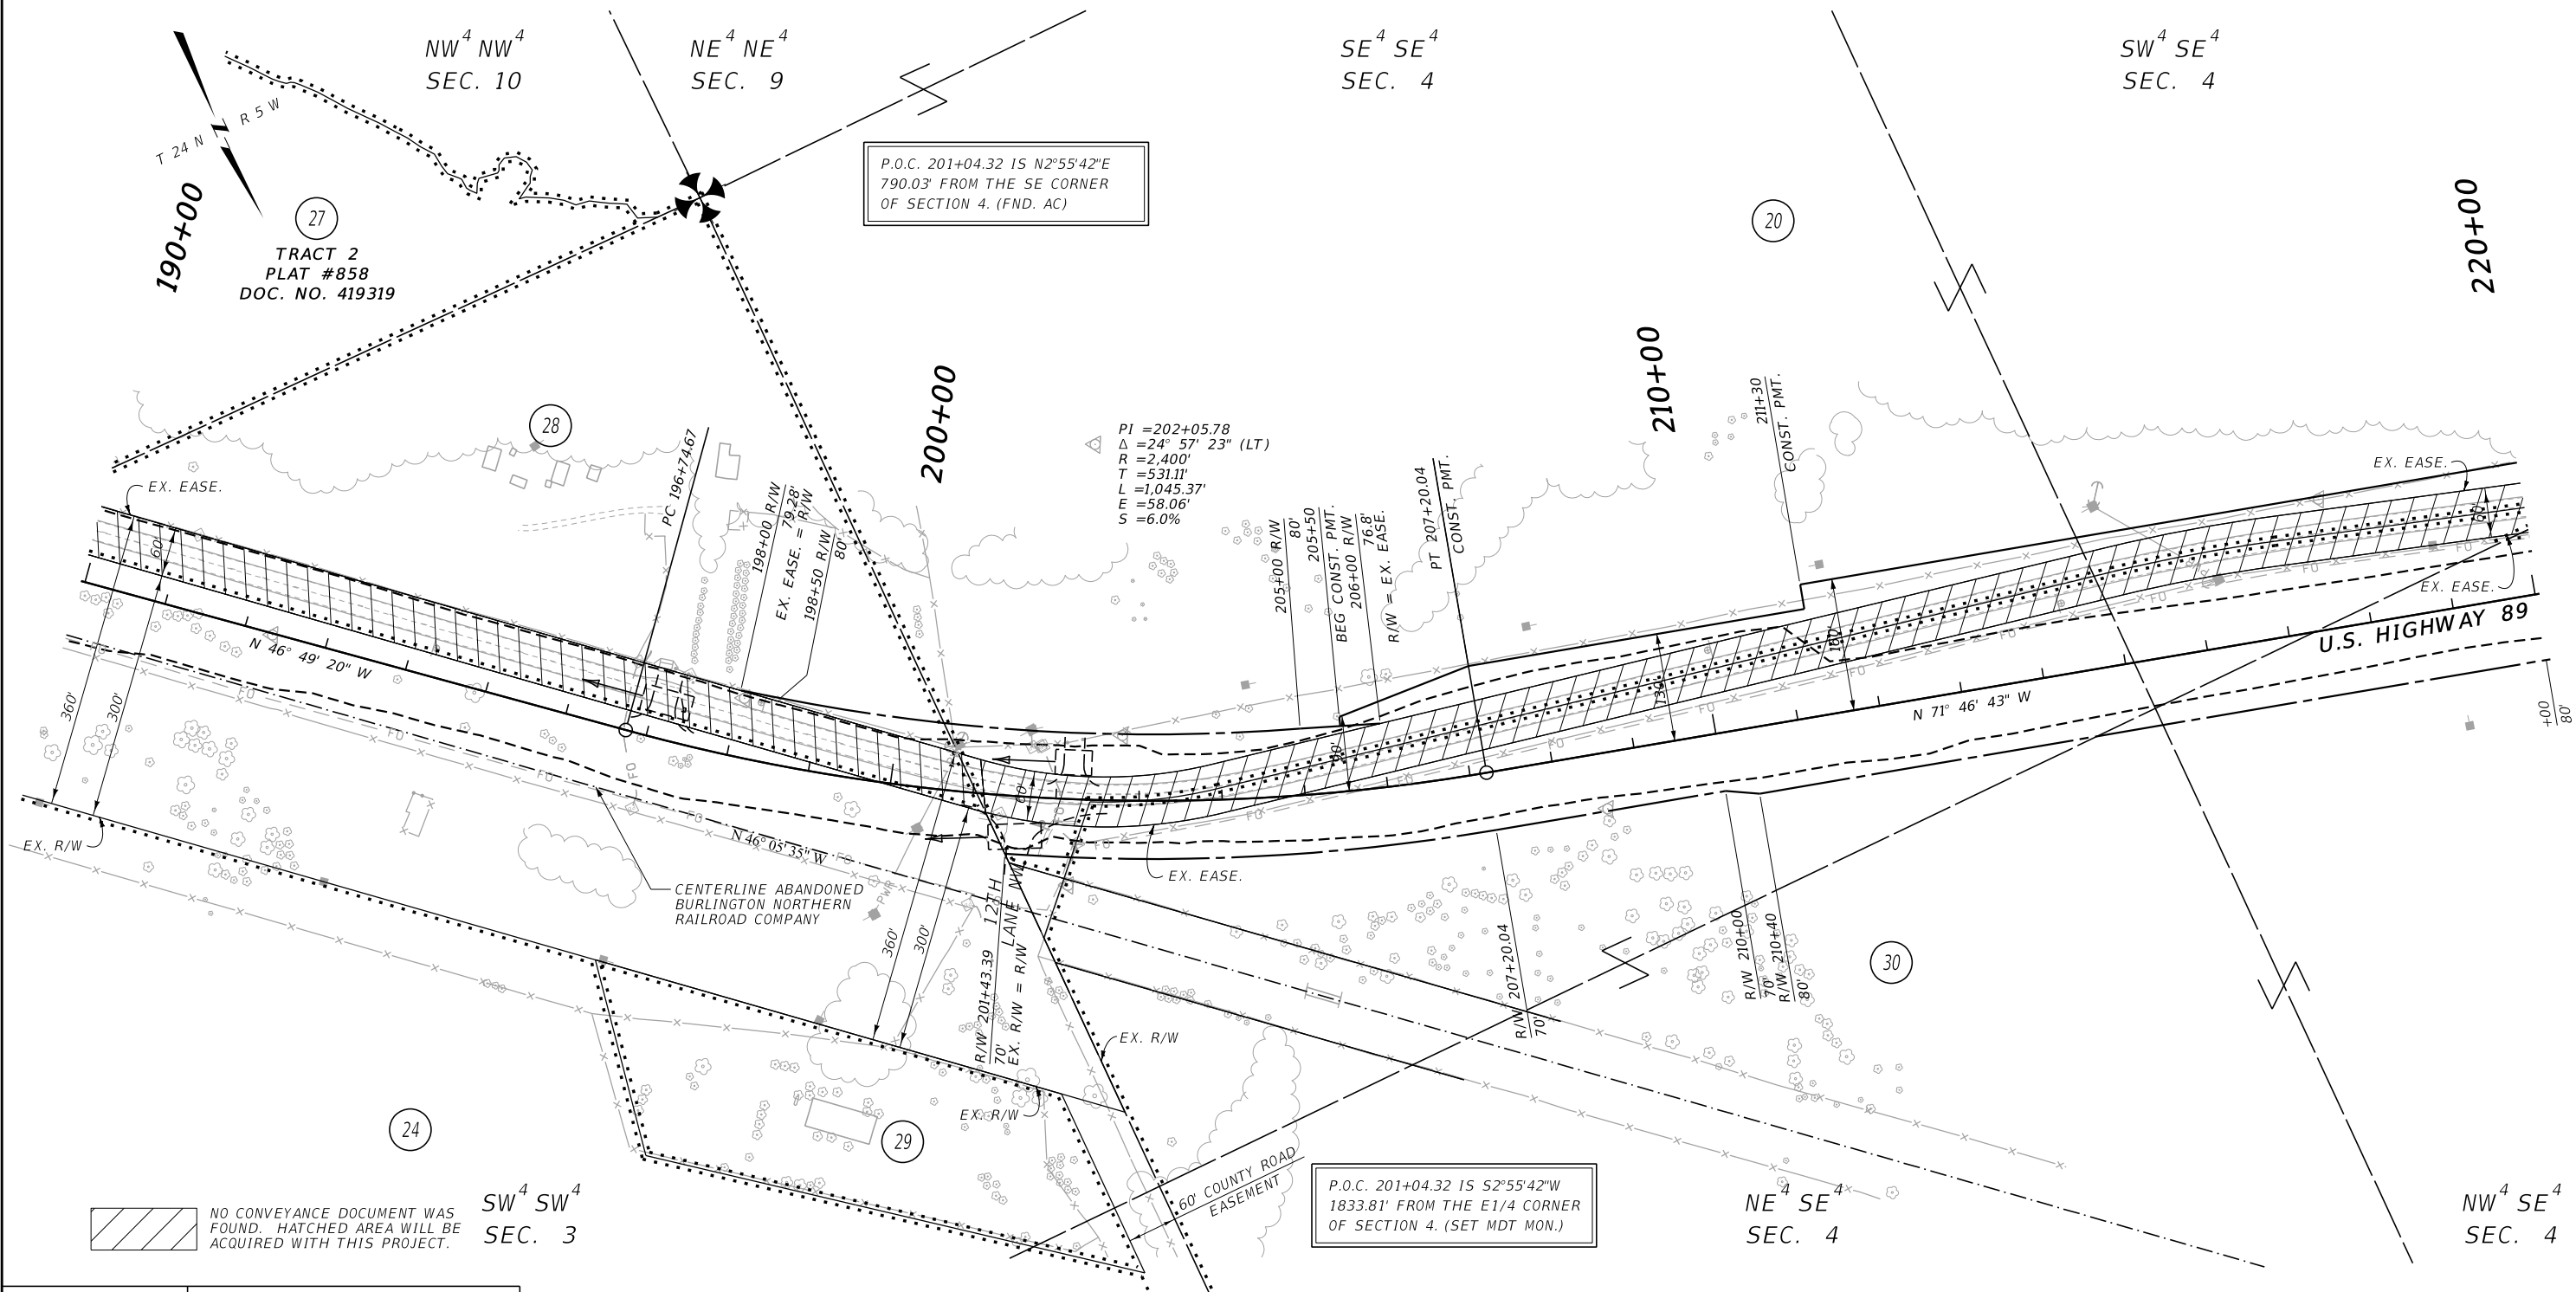

NO CONVEYANCE DOCUMENT WAS FOUND. HATCHED AREA WILL BE ACQUIRED WITH THIS PROJECT.

SW⁴ SW⁴ SEC. 3

CONSTRUCTION LIMITS		MAP REVISED	
CUT SECTION	TOP OF CUT		
TOE OF FILL			
FHWA/MDT APPROVAL		9/1/21	
MDT		MONTANA DEPARTMENT OF TRANSPORTATION	
C:\DGN\8965000\rop\in102.dgn		9/23/2022	
9:27:06 AM		CPS - U3926	

NOTES:

1. THE PROPOSED R/W LINE WHERE A SPIRAL CURVE TRANSITION IS USED IS A CHORD RATHER THAN A CONCENTRIC CURVE.
2. ALL STATIONS AND OFFSETS FOR R/W BREAKS ARE IN REFERENCE TO THE R/W BASELINE.

GRID STATE PLANE COORDINATES

THIS IS A STATE PLANE COORDINATE PROJECT. ALL DIMENSIONS, DISTANCES AND AREAS ON THIS PROJECT ARE GRID, EXCEPT FOR THE EXISTING R/W WIDTH DIMENSION, WHICH IS RECORD. THE COMBINATION SCALE FACTOR IS 0.99931588


MONTANA DEPARTMENT OF TRANSPORTATION	
RIGHT OF WAY PLAN	
TETON COUNTY	
SCALE 1"=100'	
0 50 100 200 300'	

STATE	RIGHT OF WAY	SHEET	TOTAL
		NO.	SHEETS
MONTANA		10	16
R/W ID.		STPP 3-2(117)43	
PROJECT NO.		8965-117-000	

CHOTEAU-NORTH

U.S. GOVT.
LOT 1
SEC. 5

U.S. GOVT.
LOT 4
SEC. 4

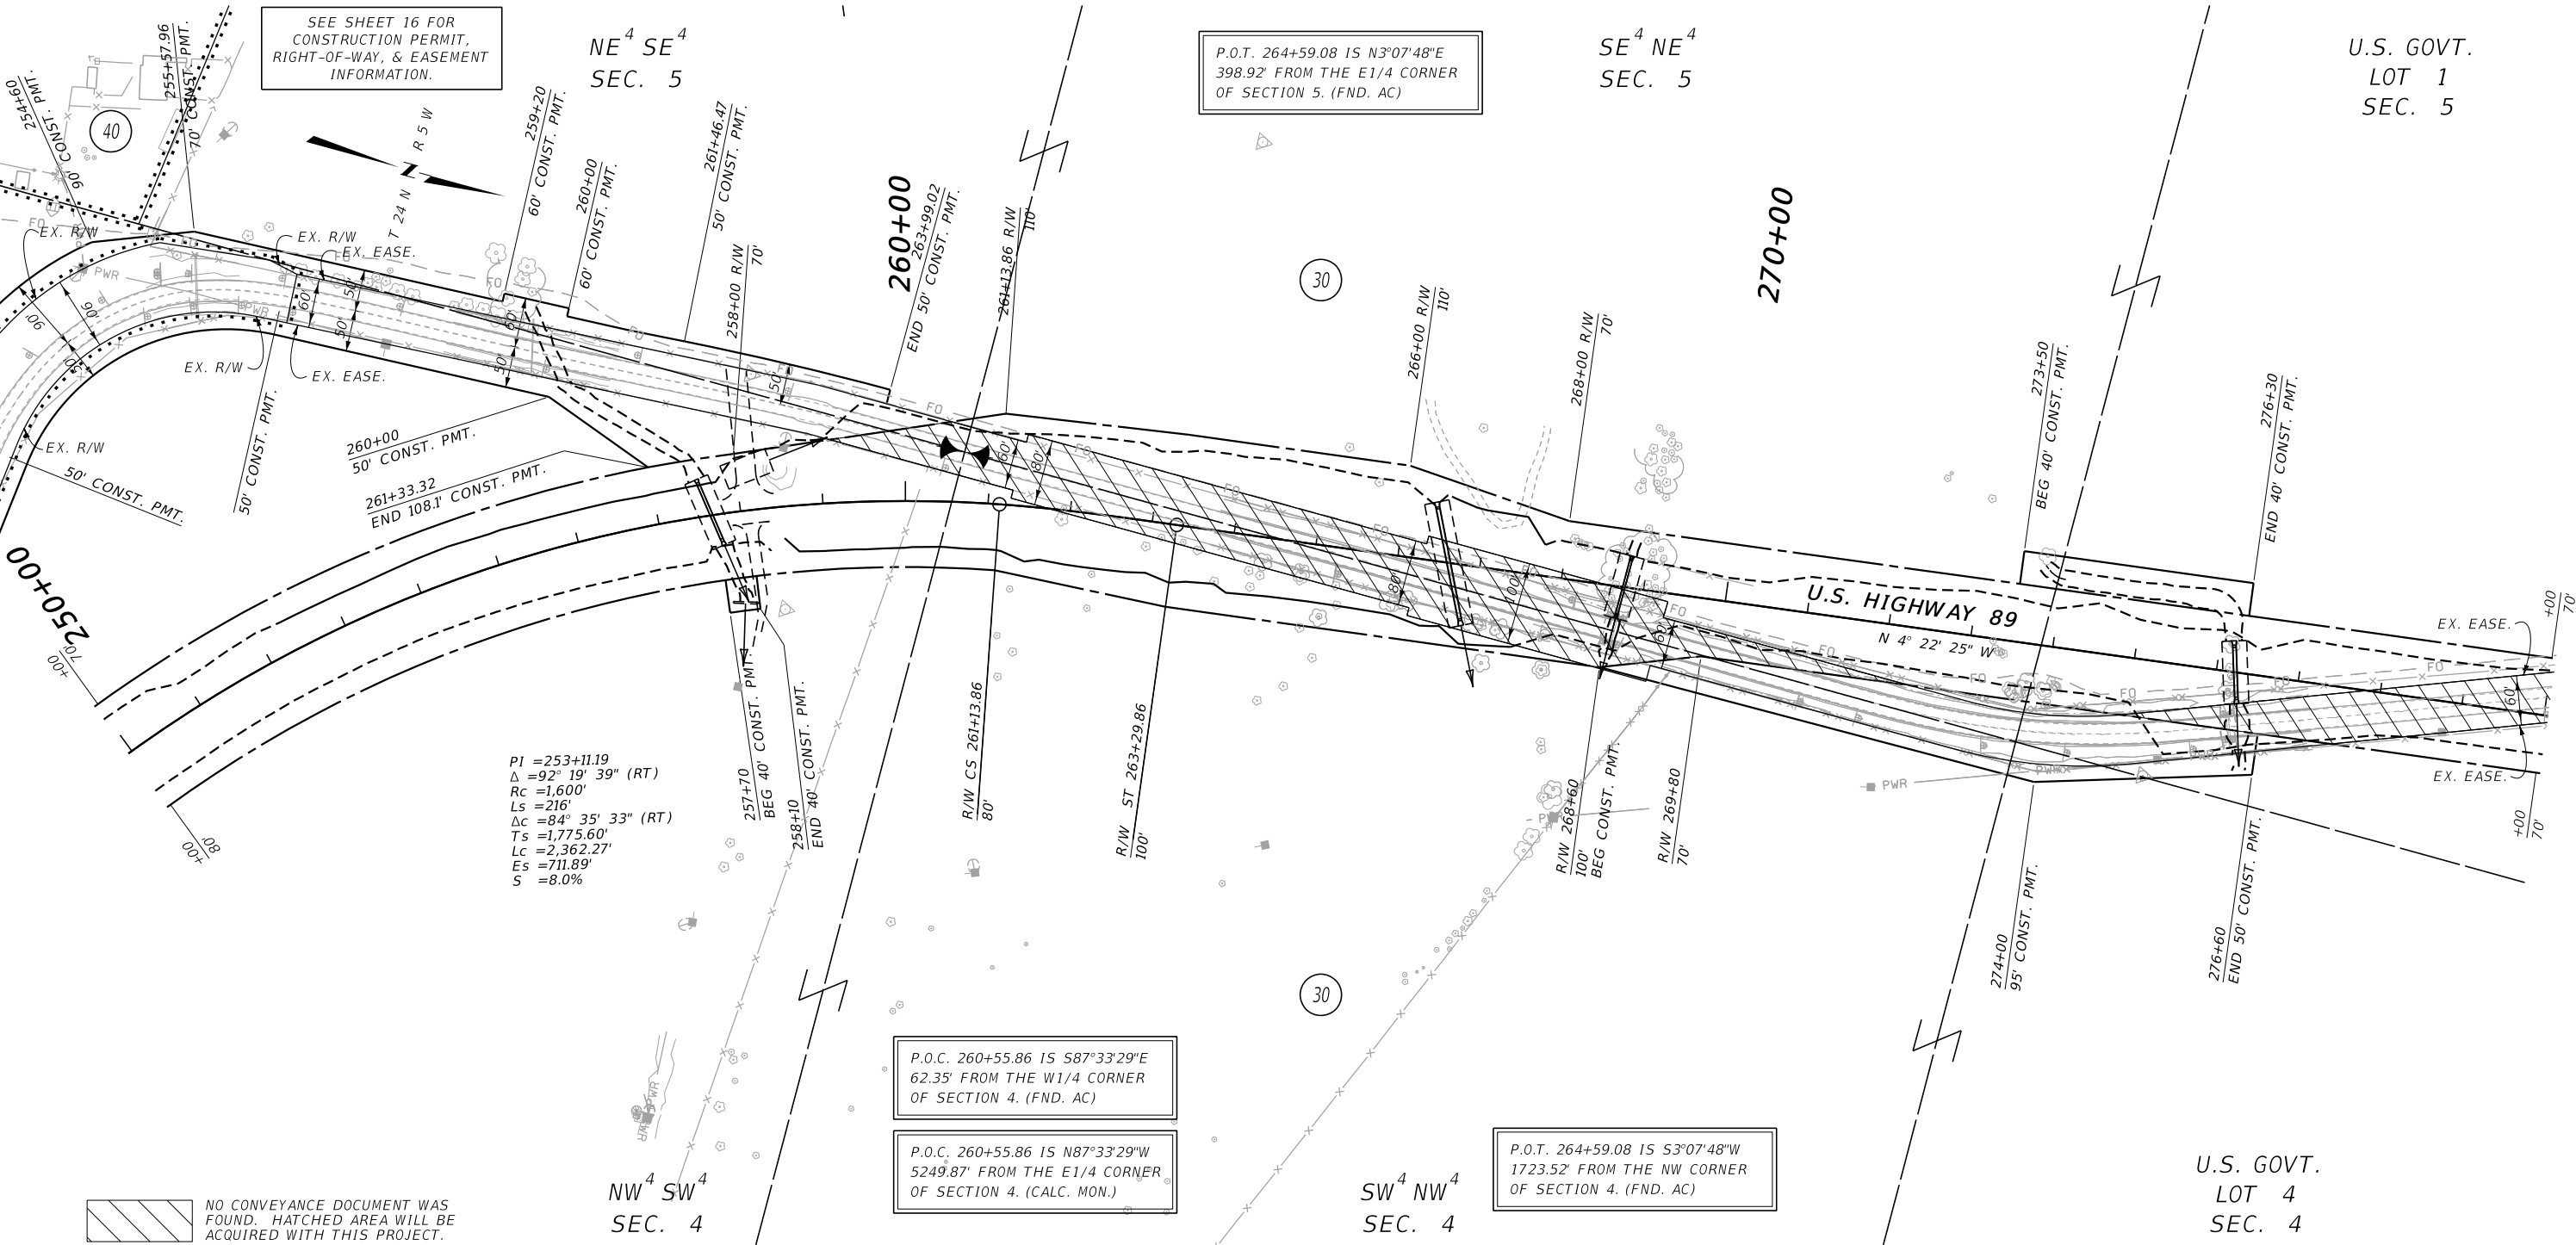

CONSTRUCTION LIMITS		MAP REVISED	
CUT SECTION	TOP OF CUT		
	TOE OF FILL		
FHWA/MDT APPROVAL		9/1/21	
MDT		MONTANA DEPARTMENT OF TRANSPORTATION	
C:\DGN\8965000\rop\in102.dgn		9/23/2022	
1		9:27:19 AM CPS - U3926	

- NOTES:
1. THE PROPOSED R/W LINE WHERE A SPIRAL CURVE TRANSITION IS USED IS A CHORD RATHER THAN A CONCENTRIC CURVE.
 2. ALL STATIONS AND OFFSETS FOR R/W BREAKS ARE IN REFERENCE TO THE R/W BASELINE.

GRID STATE PLANE COORDINATES

THIS IS A STATE PLANE COORDINATE PROJECT. ALL DIMENSIONS, DISTANCES AND AREAS ON THIS PROJECT ARE GRID, EXCEPT FOR THE EXISTING R/W WIDTH DIMENSION, WHICH IS RECORD. THE COMBINATION SCALE FACTOR IS 0.99931588

MONTANA DEPARTMENT OF TRANSPORTATION
RIGHT OF WAY PLAN
TETON COUNTY


SCALE 1"=100'

0 50 100 200 300'

STATE	RIGHT OF WAY	SHEET	TOTAL
		NO.	SHEETS
MONTANA		11	16
R/W ID.		STPP 3-2(117)43	
PROJECT NO.		8965-117-000	

SEE SHEET NO. 2 FOR OWNERSHIP NAMES, ADDRESSES, AREAS, ETC.

CHOTEAU-NORTH

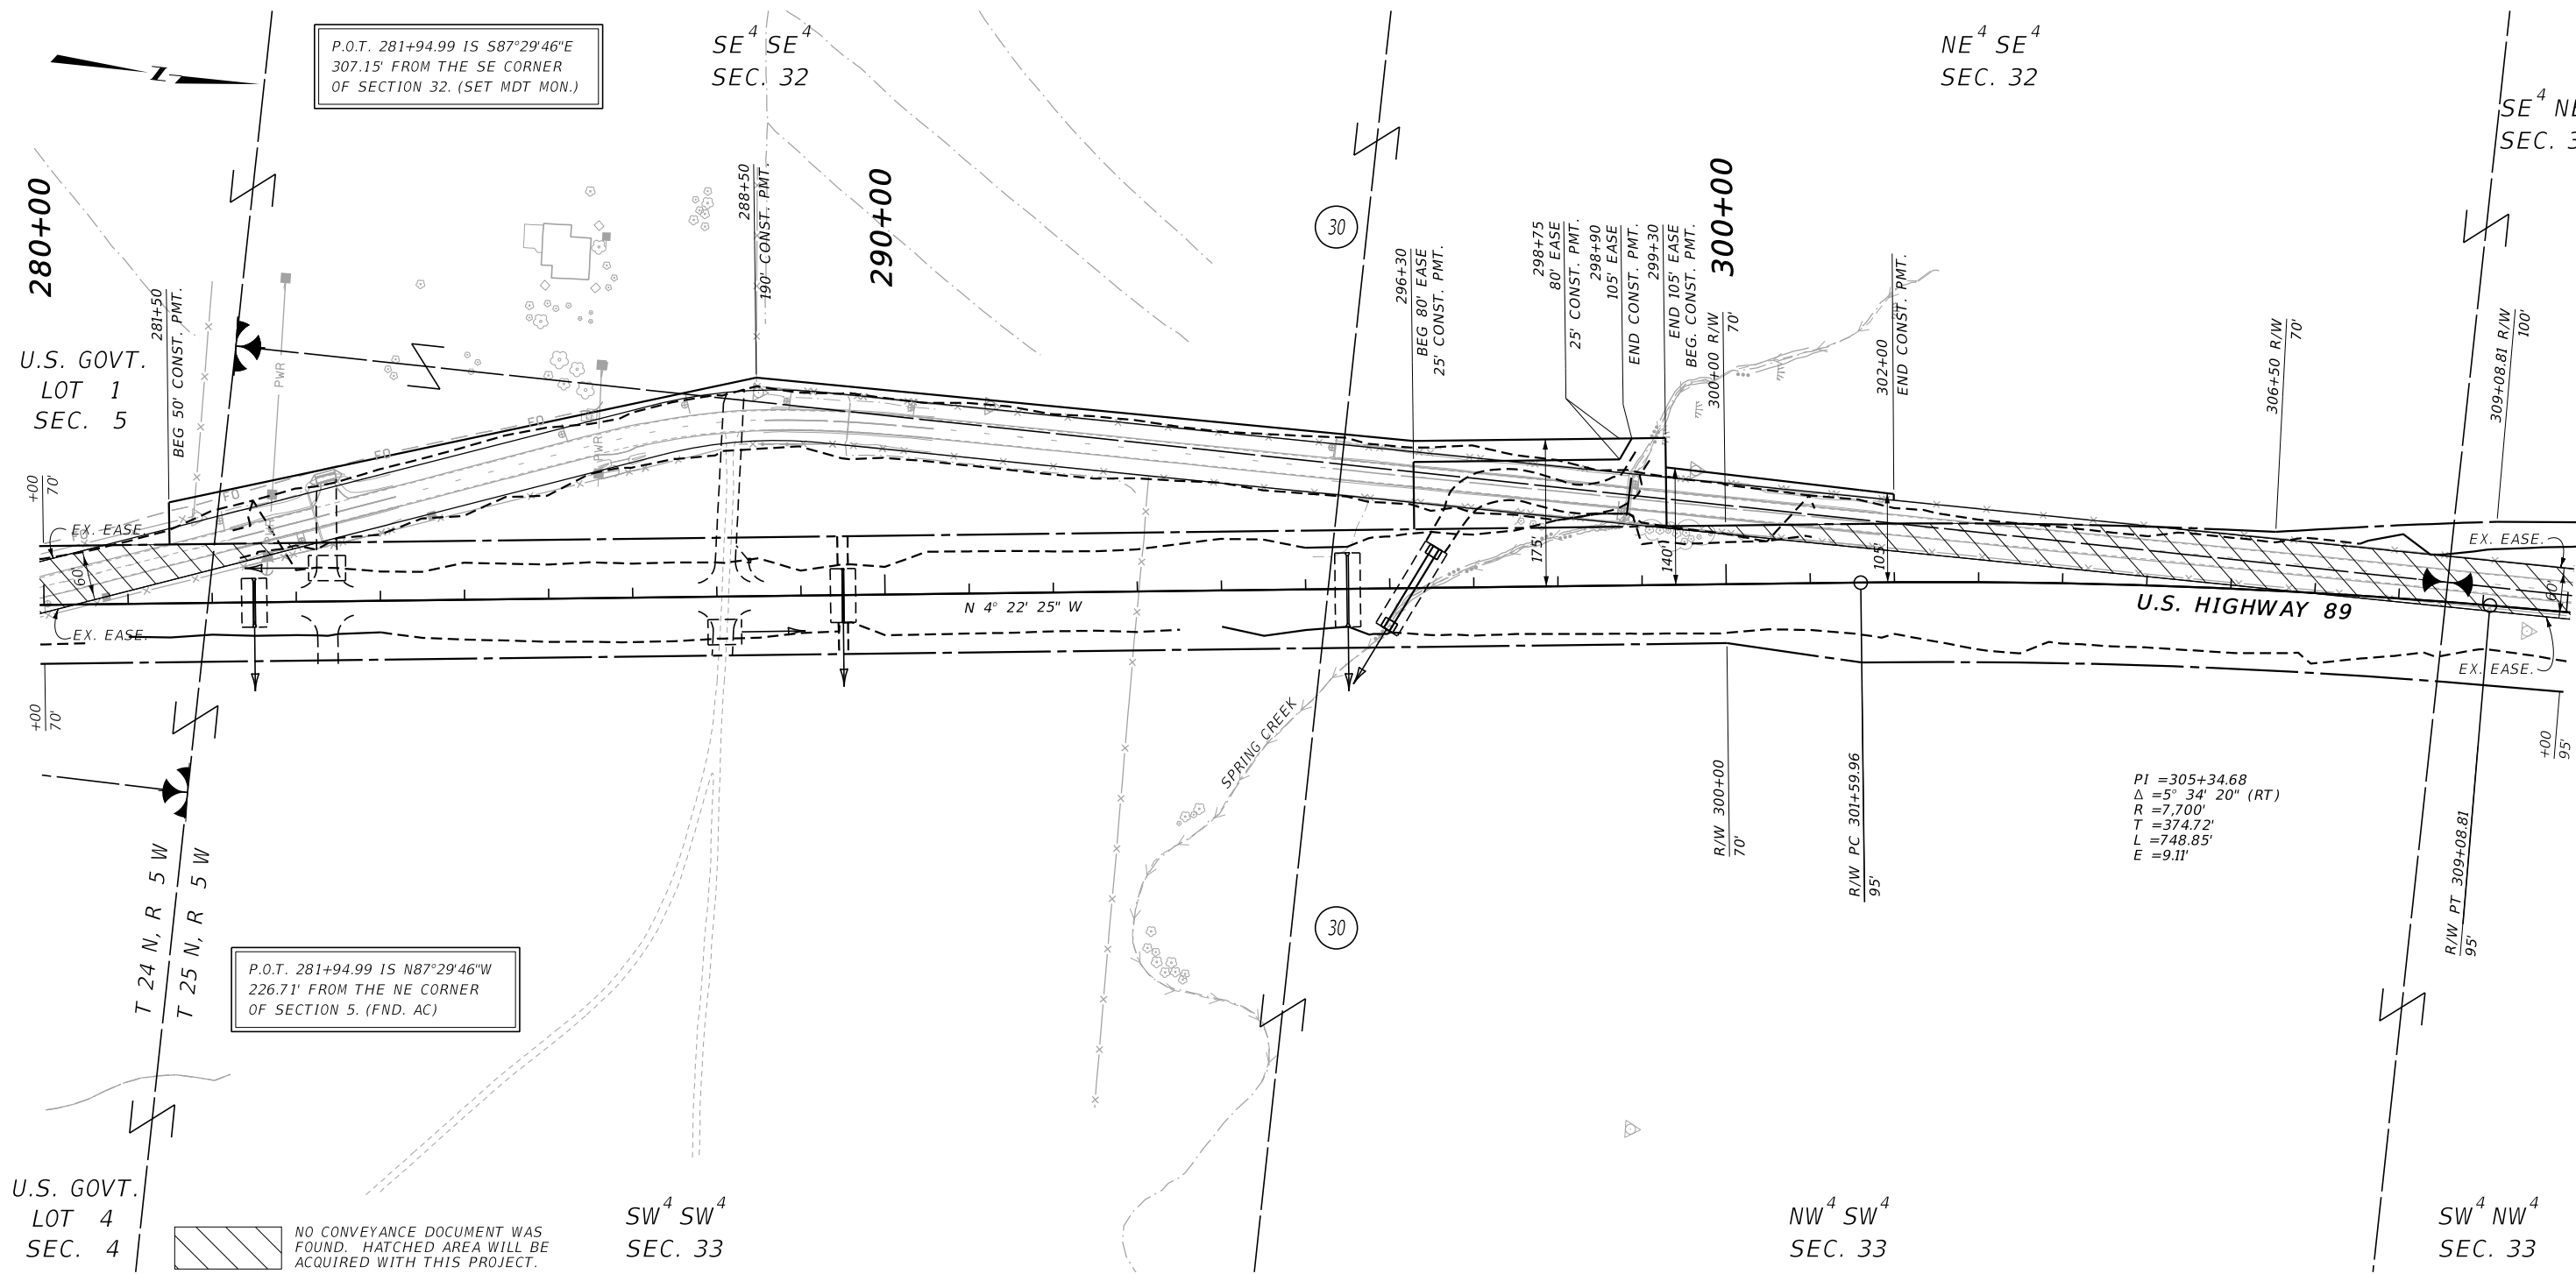

CONSTRUCTION LIMITS

MAP REVISED 1/13/22

CUT SECTION

TOE OF FILL

FHWA/MDT APPROVAL 9/1/21

MDT MONTANA DEPARTMENT OF TRANSPORTATION

9/23/2022

9:27:46 AM CPS - U3926

- NOTES:
1. THE PROPOSED R/W LINE WHERE A SPIRAL CURVE TRANSITION IS USED IS A CHORD RATHER THAN A CONCENTRIC CURVE.
 2. ALL STATIONS AND OFFSETS FOR R/W BREAKS ARE IN REFERENCE TO THE R/W BASELINE.

GRID STATE PLANE COORDINATES

THIS IS A STATE PLANE COORDINATE PROJECT. ALL DIMENSIONS, DISTANCES AND AREAS ON THIS PROJECT ARE GRID, EXCEPT FOR THE EXISTING R/W WIDTH DIMENSION, WHICH IS RECORD. THE COMBINATION SCALE FACTOR IS 0.99931588

MONTANA DEPARTMENT OF TRANSPORTATION

RIGHT OF WAY PLAN

TETON COUNTY

SCALE 1"=100'

0 50 100 200 300


STATE	RIGHT OF WAY	SHEET	TOTAL
		NO.	SHEETS
MONTANA		12	16
R/W ID.		STPP 3-2(117)43	
PROJECT NO.		8965-117-000	

CHOTEAU-NORTH

P.O.T. 335+00.99 IS S87°26'30"E
2623.64' FROM THE N1/4 CORNER
OF SECTION 32. (SET MDT MON.)

P.O.T. 335+00.99 IS N87°26'30"W
33.57' FROM THE NW CORNER
OF SECTION 33. (SET MDT MON.)

SEE SHEET NO. 2 FOR OWNERSHIP NAMES, ADDRESSES, AREAS, ETC.

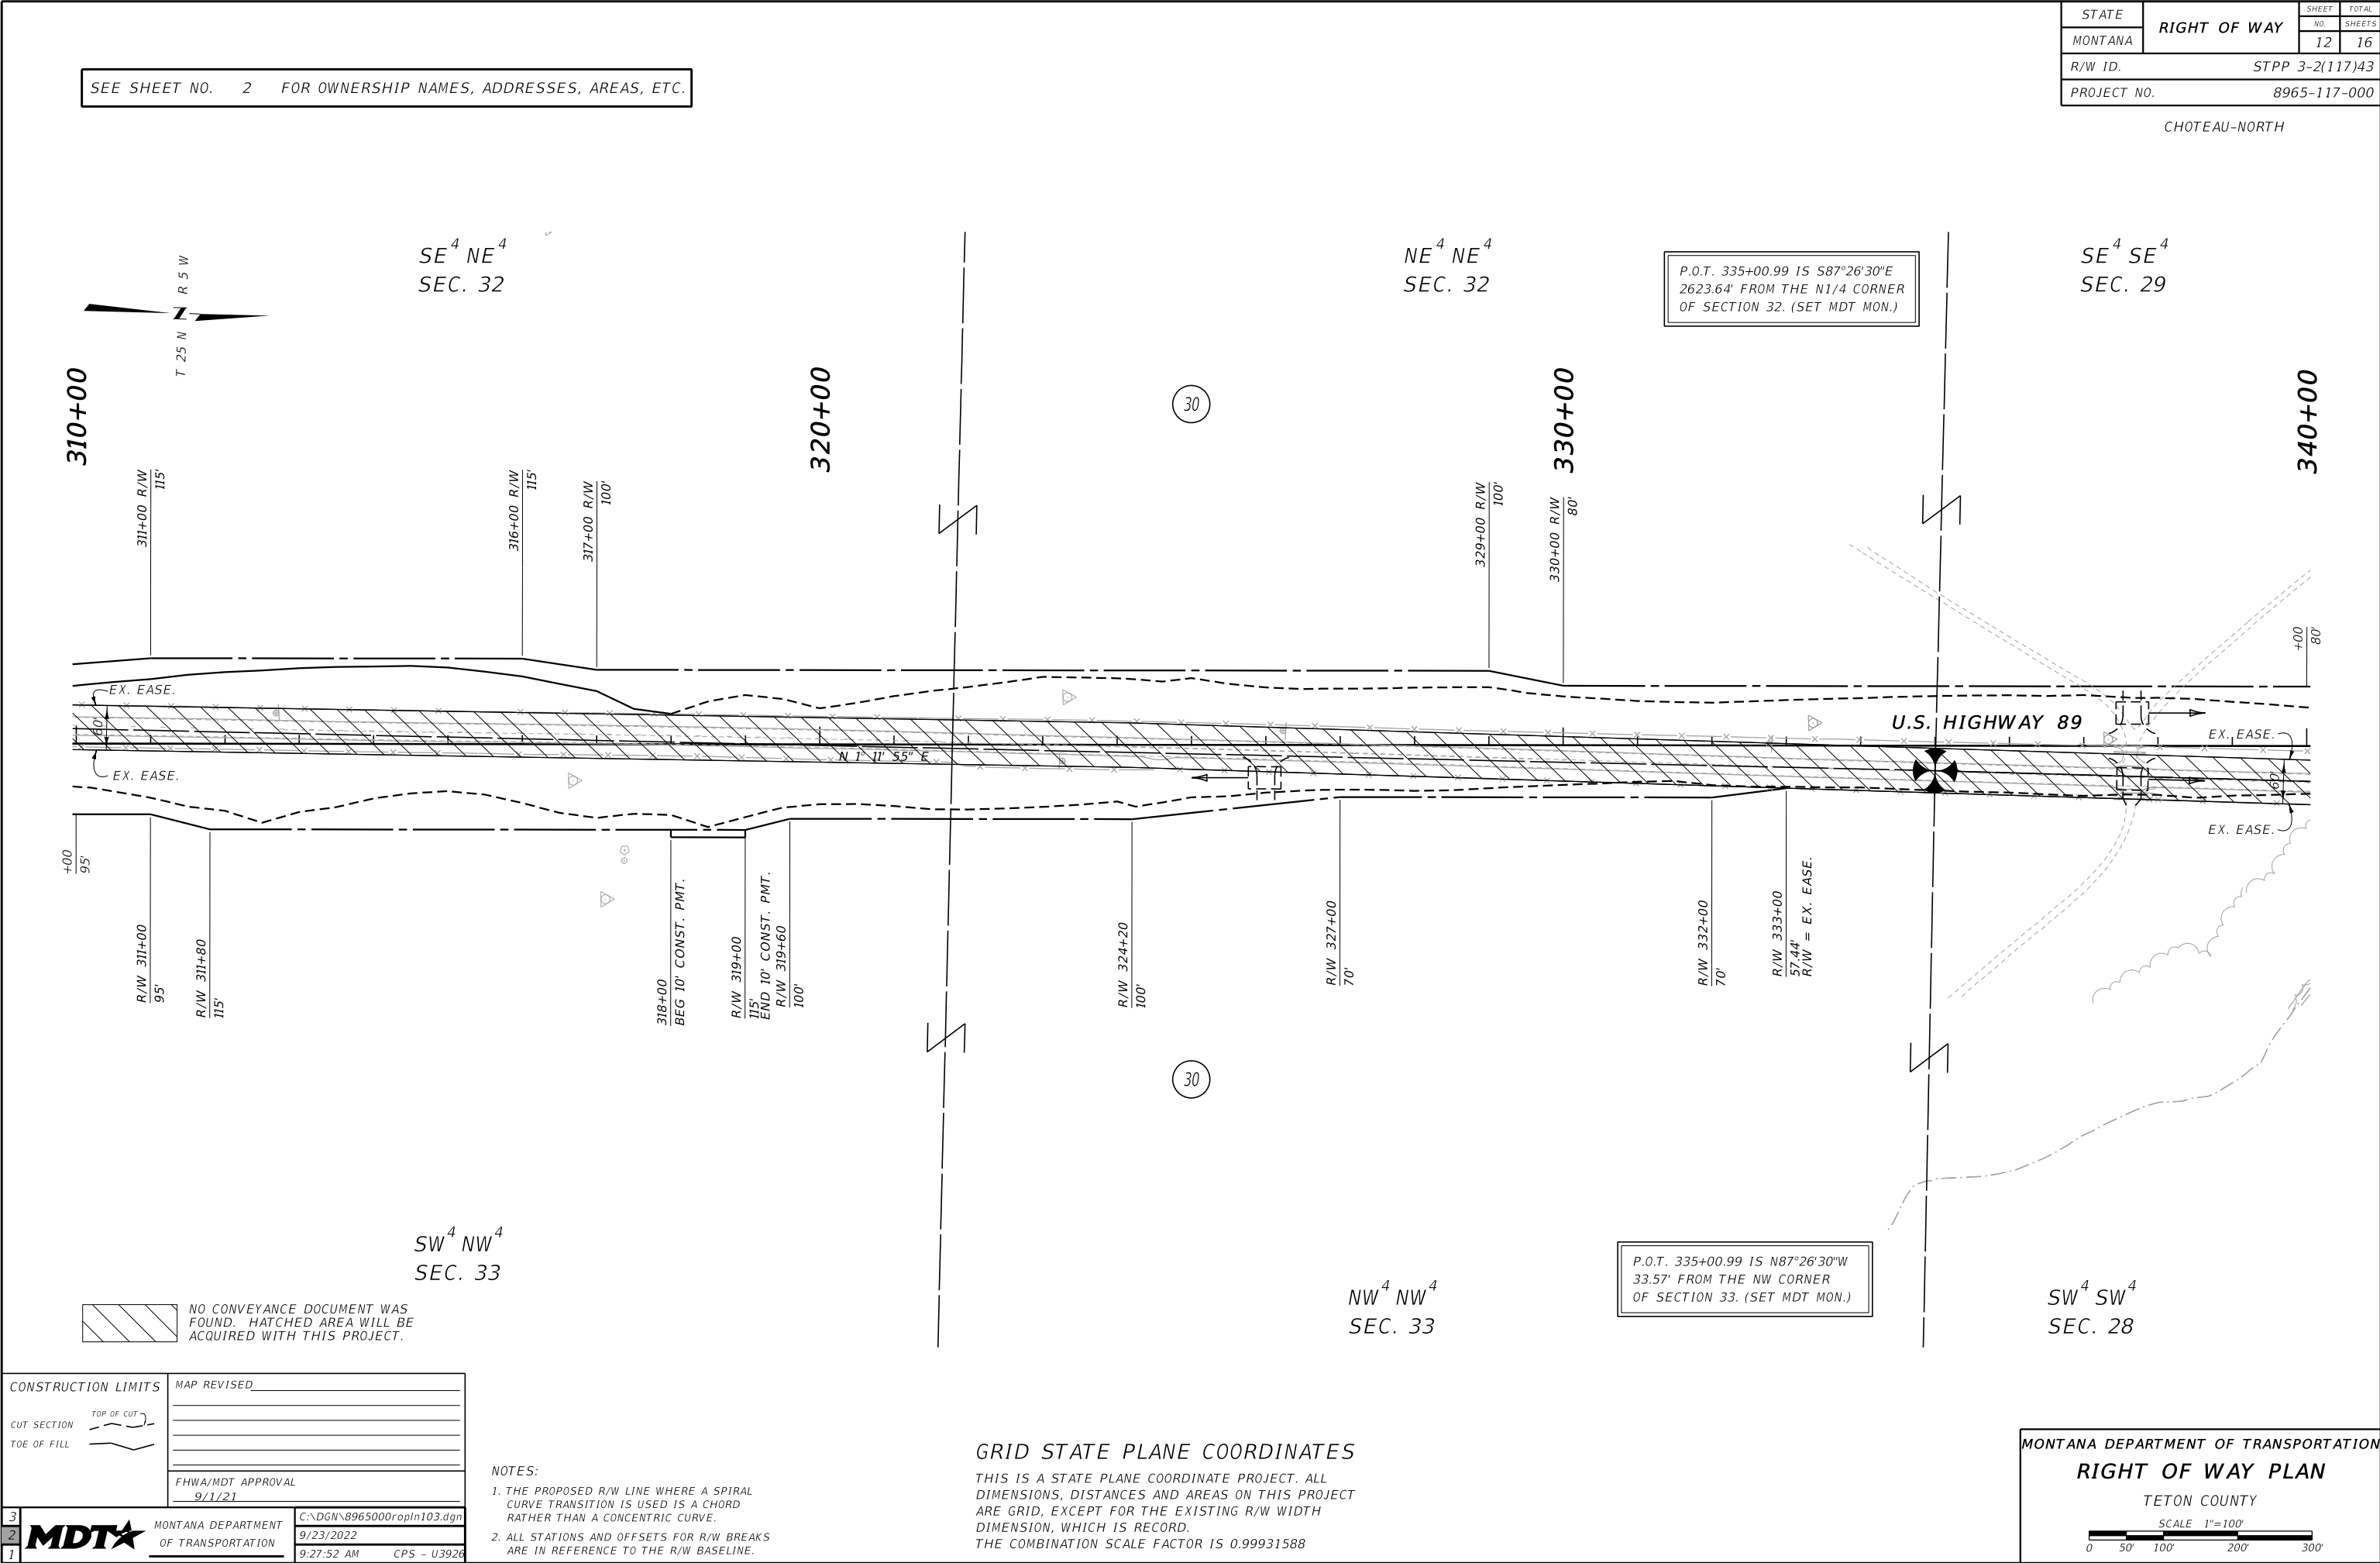


STATE	RIGHT OF WAY	SHEET	TOTAL
		NO.	SHEETS
MONTANA		14	16
R/W ID.		STPP 3-2(117)43	
PROJECT NO.		8965-117-000	

CHOTEAU-NORTH

SEE SHEET NO. 2 FOR OWNERSHIP NAMES, ADDRESSES, AREAS, ETC.

P.O.T. 388+00.00 IS N66°26'27"W
39.39' FROM THE NE CORNER
OF SECTION 29. (FND. AC)

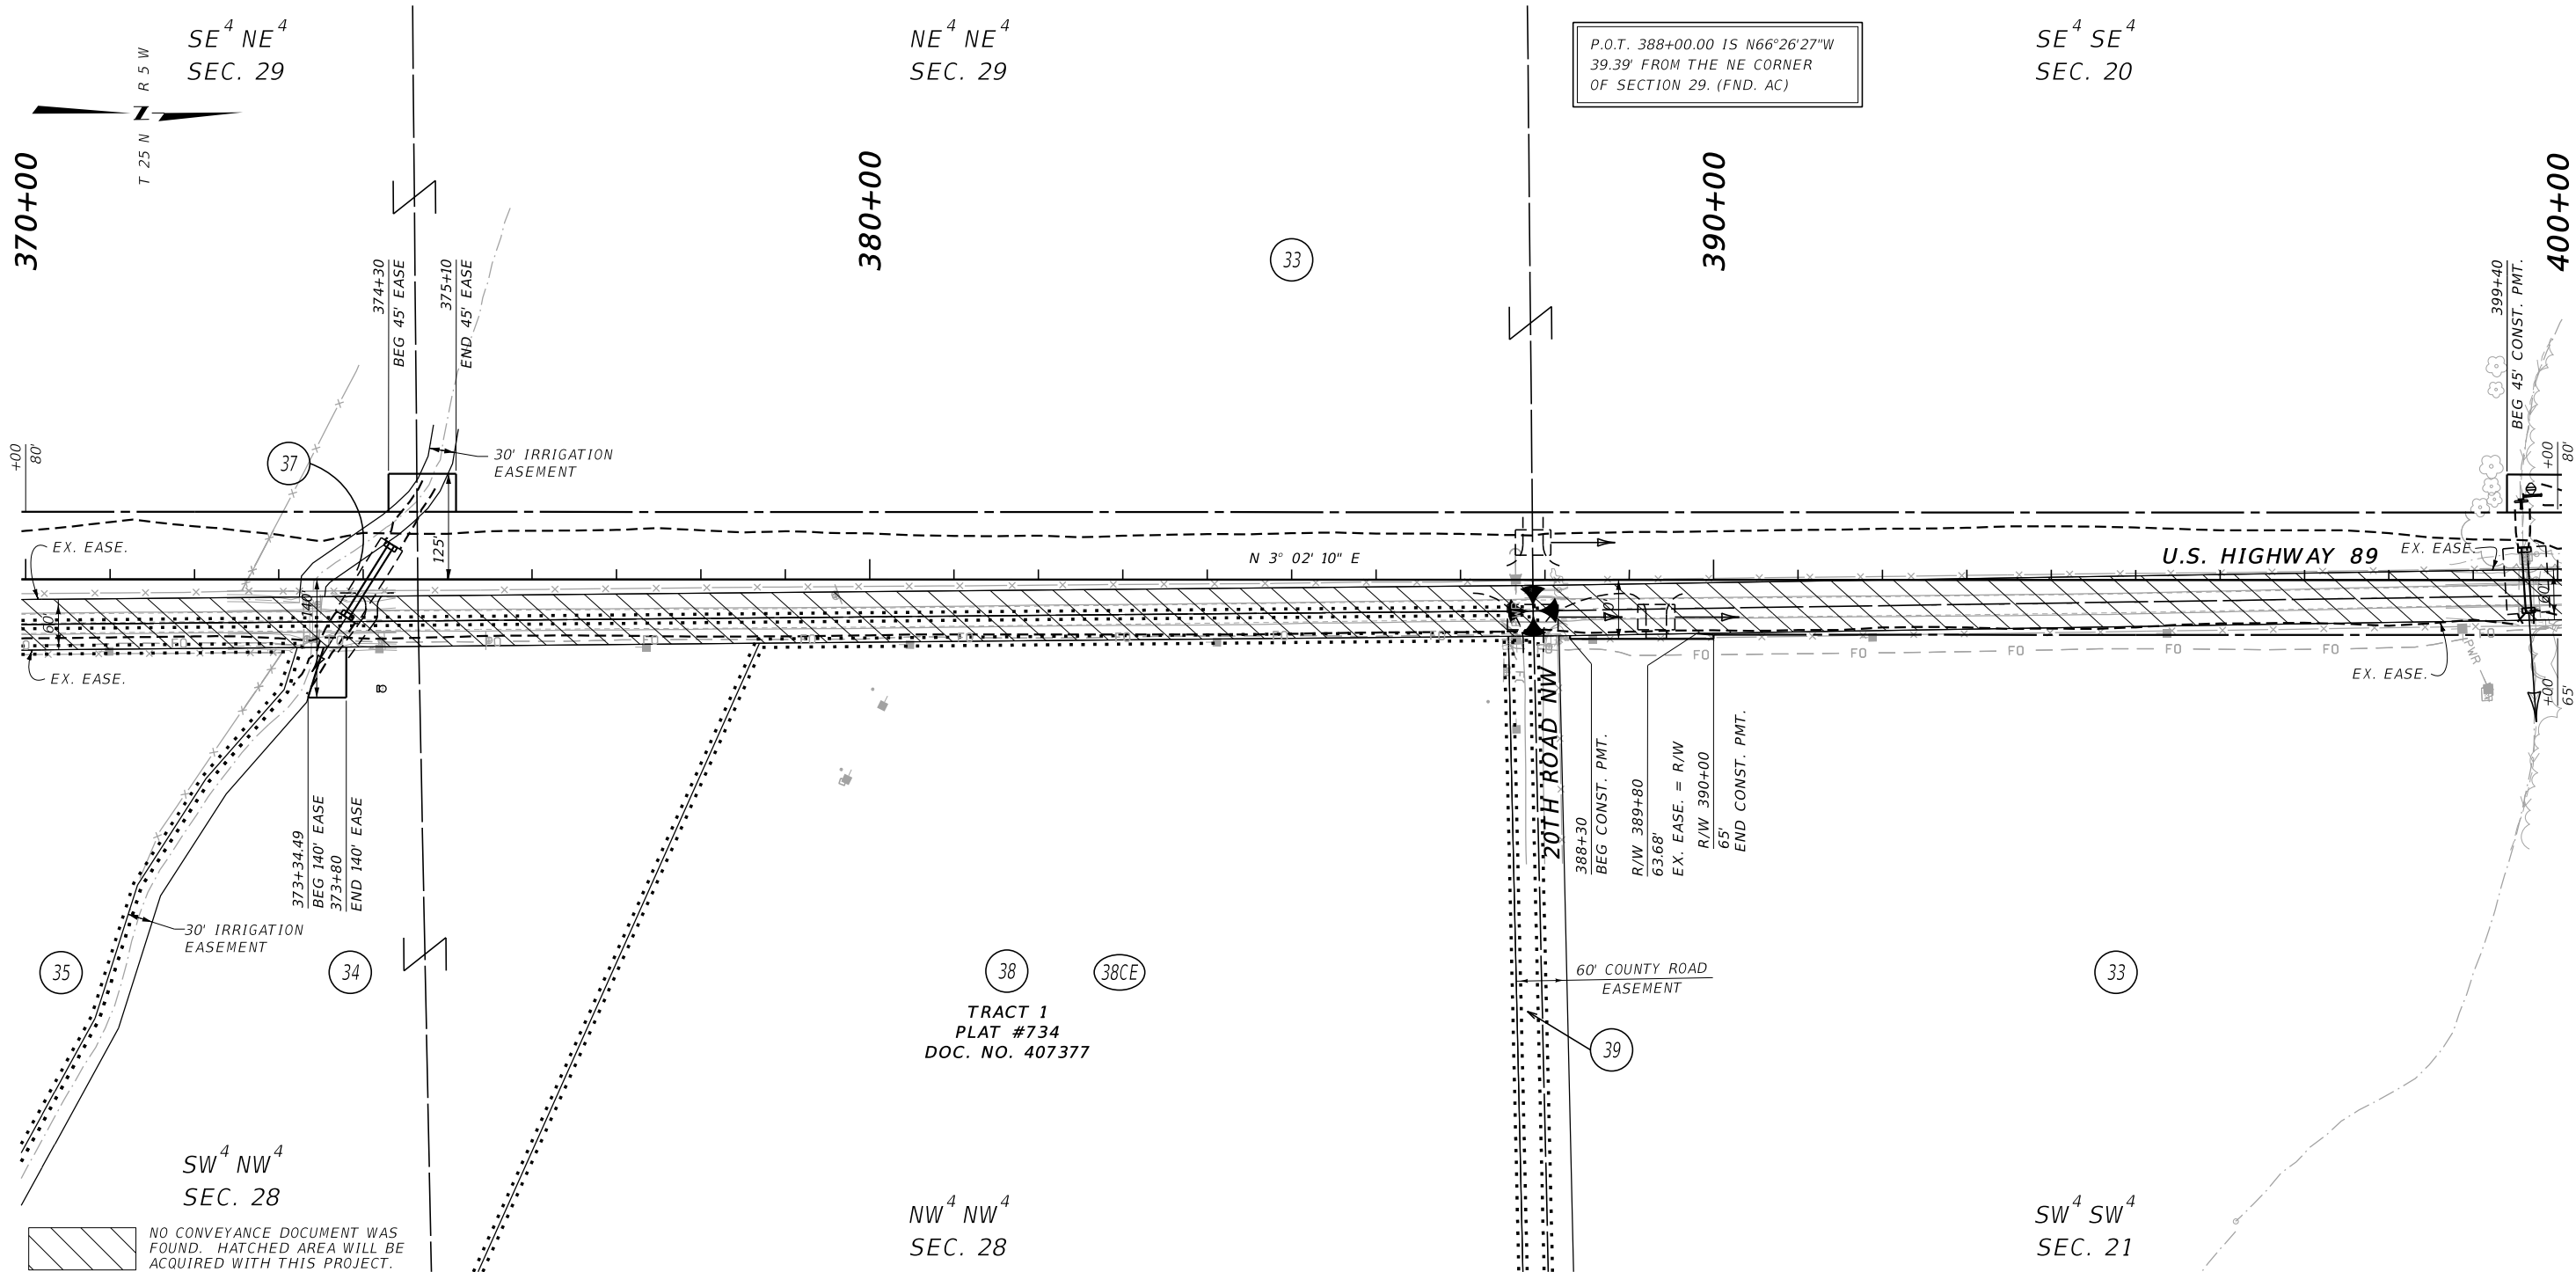

CONSTRUCTION LIMITS

MAP REVISED

CUT SECTION

TOE OF FILL

MDTA

MONTANA DEPARTMENT OF TRANSPORTATION

9/23/2022

9:28:21 AM

CPS - U3926

3

2

1

- NOTES:
1. THE PROPOSED R/W LINE WHERE A SPIRAL CURVE TRANSITION IS USED IS A CHORD RATHER THAN A CONCENTRIC CURVE.
 2. ALL STATIONS AND OFFSETS FOR R/W BREAKS ARE IN REFERENCE TO THE R/W BASELINE.

GRID STATE PLANE COORDINATES

THIS IS A STATE PLANE COORDINATE PROJECT. ALL DIMENSIONS, DISTANCES AND AREAS ON THIS PROJECT ARE GRID, EXCEPT FOR THE EXISTING R/W WIDTH DIMENSION, WHICH IS RECORD. THE COMBINATION SCALE FACTOR IS 0.99931588

MONTANA DEPARTMENT OF TRANSPORTATION

RIGHT OF WAY PLAN


TETON COUNTY

SCALE 1"=100'

0 50 100 200 300

SEE SHEET NO. 2 FOR OWNERSHIP NAMES, ADDRESSES, AREAS, ETC.

OBLITERATE ROADWAY

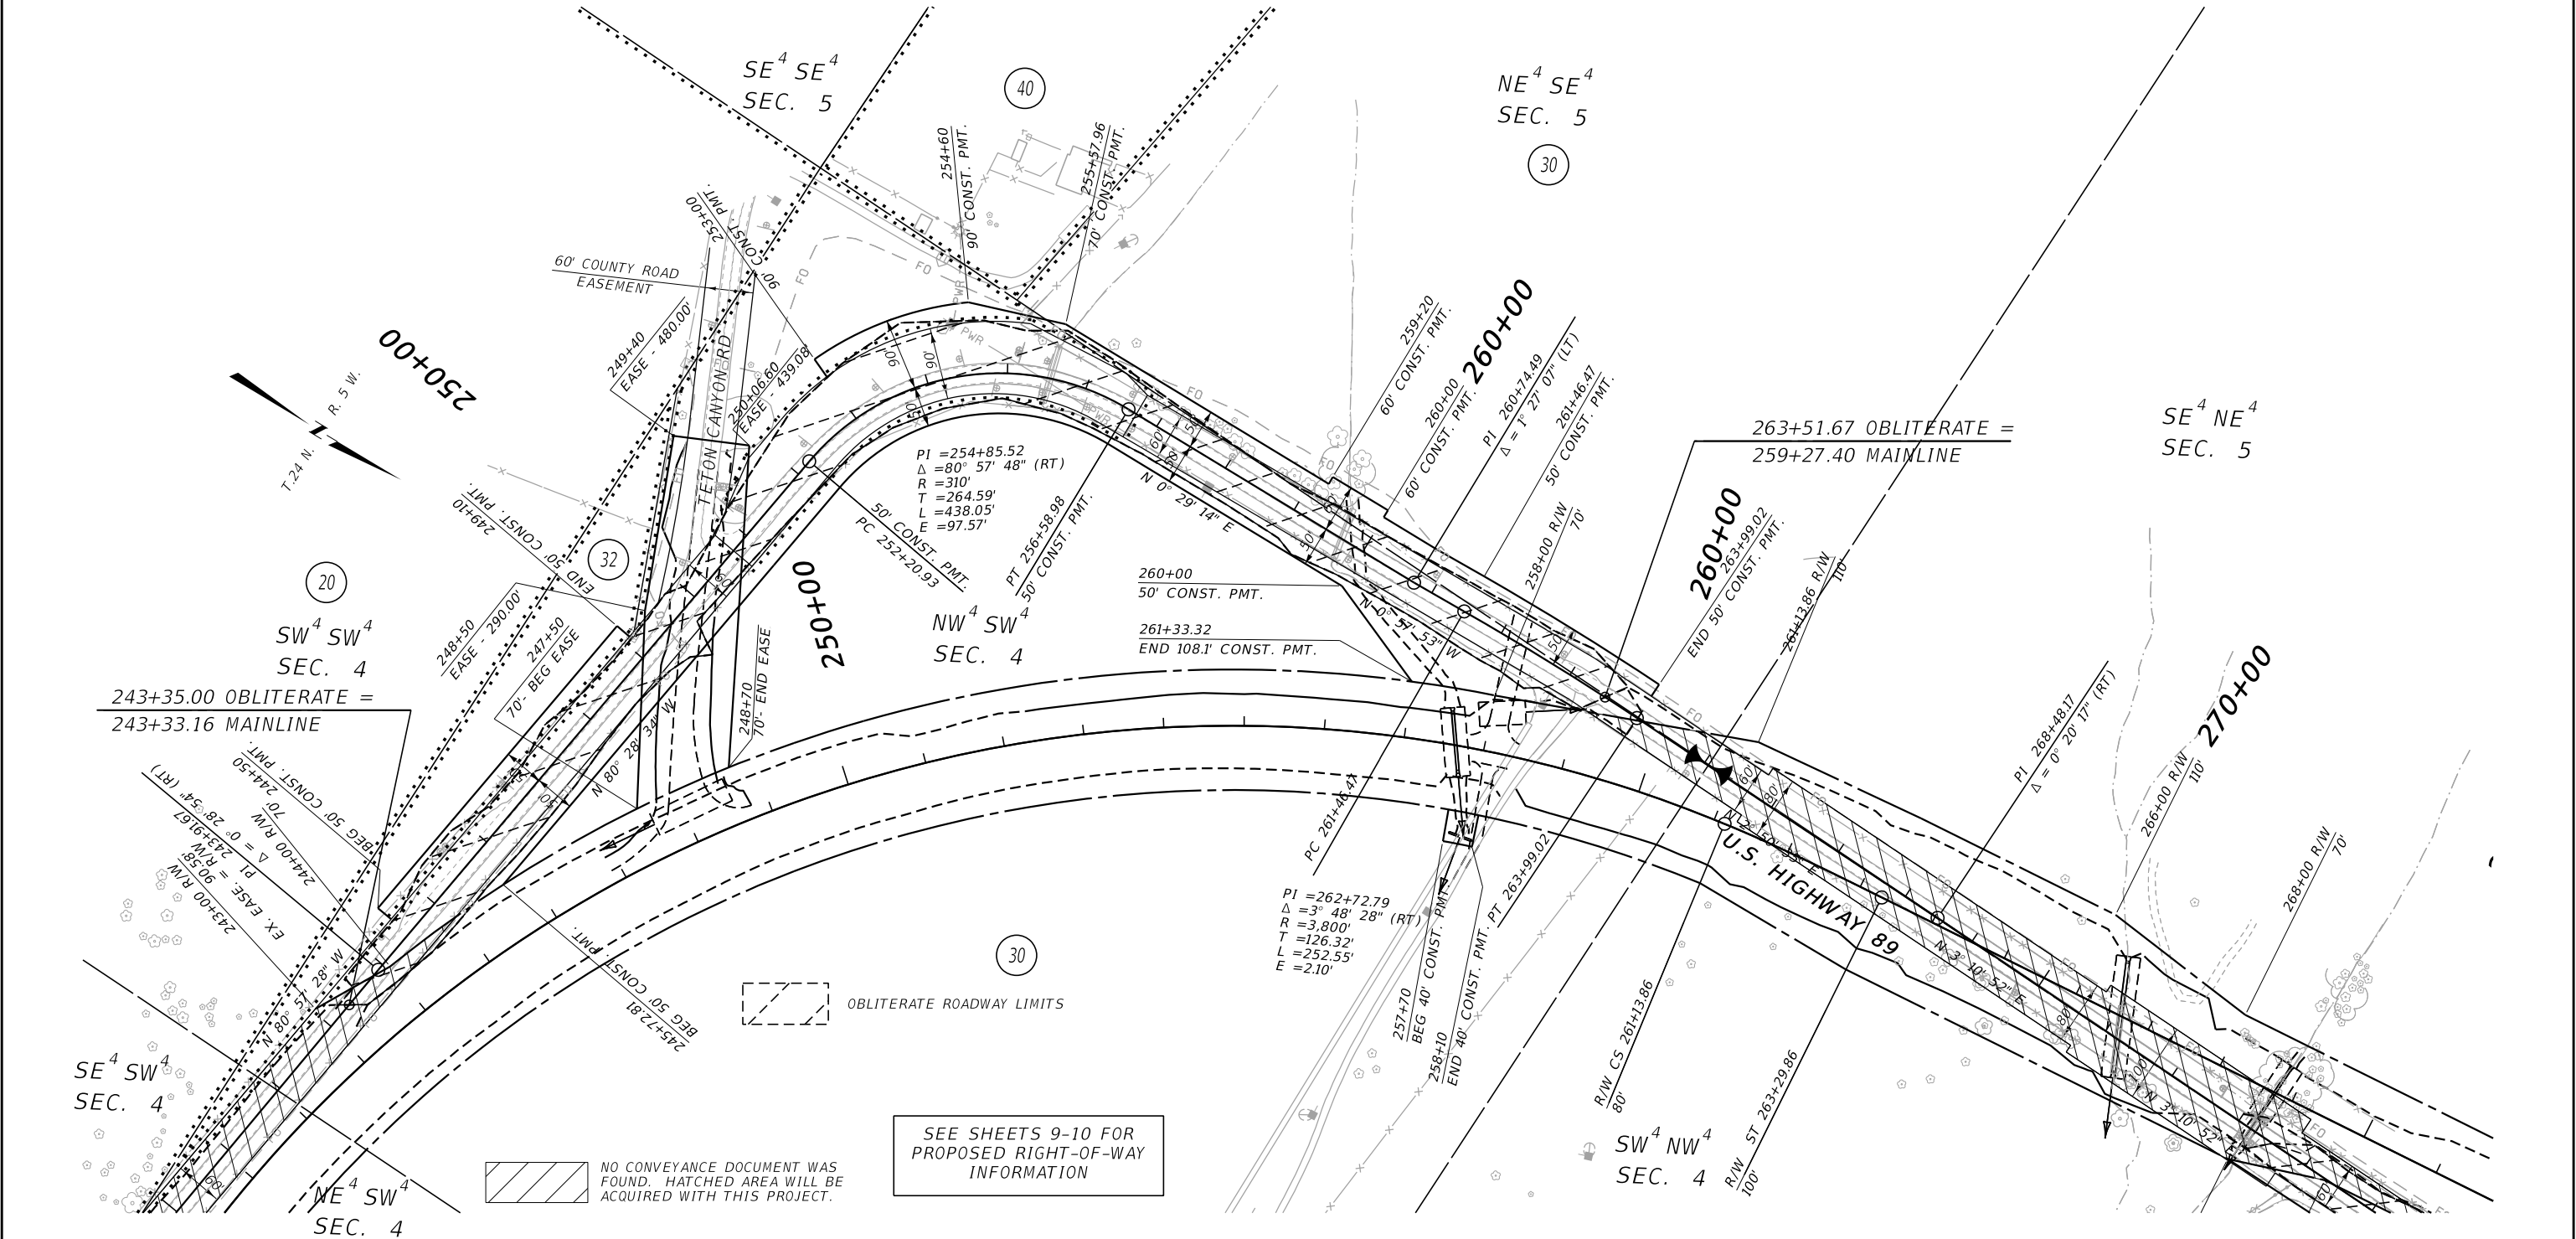

CONSTRUCTION LIMITS	MAP REVISED 3/2/22
CUT SECTION	TOP OF CUT
TOE OF FILL	
	FHWA/MDT APPROVAL 9/1/21
3	C:\DGN\8965000\rop\in105.dgn
2	9/23/2022
1	9:28:51 AM CPS - U3926

MDT MONTANA DEPARTMENT OF TRANSPORTATION

- NOTES:
1. THE PROPOSED R/W LINE WHERE A SPIRAL CURVE TRANSITION IS USED IS A CHORD RATHER THAN A CONCENTRIC CURVE.
 2. ALL STATIONS AND OFFSETS FOR R/W BREAKS ARE IN REFERENCE TO THE R/W BASELINE.

GRID STATE PLANE COORDINATES

THIS IS A STATE PLANE COORDINATE PROJECT. ALL DIMENSIONS, DISTANCES AND AREAS ON THIS PROJECT ARE GRID, EXCEPT FOR THE EXISTING R/W WIDTH DIMENSION, WHICH IS RECORD. THE COMBINATION SCALE FACTOR IS 0.99931588.

MONTANA DEPARTMENT OF TRANSPORTATION

RIGHT OF WAY PLAN

TETON COUNTY

SCALE 1"=100'

0 50 100 200 300'