


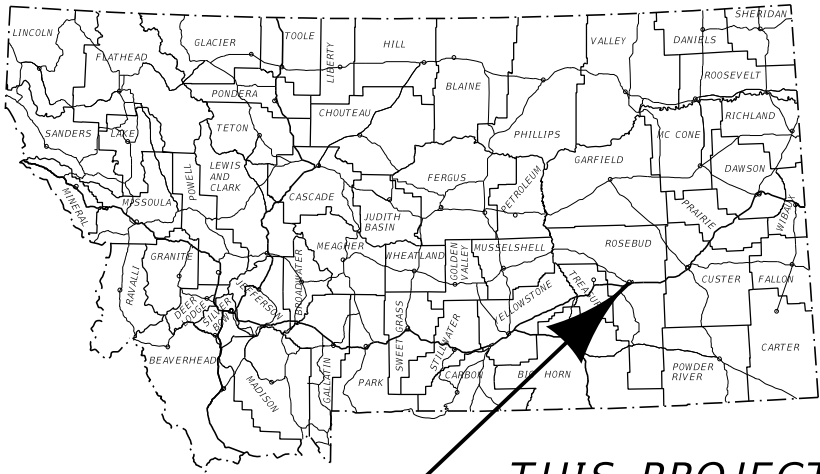

MONTANA DEPARTMENT OF TRANSPORTATION

RIGHT OF WAY PLAN

FEDERAL AID PROJECT STPP 95-1(5)0

FORSYTH - EAST & WEST

ROSEBUD COUNTY

LENGTH 1.5 MILES

STATE	RIGHT OF WAY	SHEET	TOTAL
		NO.	SHEETS
MONTANA		1	6
R/W ID.		STPP 95-1(5)0	
PROJECT NO.		9027-005-000	

FORSYTH - EAST & WEST

PLAN LEGEND

PROPOSED RIGHT OF WAY LINE	---
EXISTING RIGHT OF WAY LINE	----
RAILROAD RIGHT OF WAY LINE	----
RIGHT OF WAY BASELINE	----
STK'D CENTERLINE	----
SECTION LINE	----
OWNERSHIP BOUNDARY	----
FULL ACCESS CONTROL	AC AC
LIMITED ACCESS CONTROL	///
EXISTING FULL ACCESS CONTROL	EFAC EFAC
EXISTING LIMITED ACCESS CONTROL	ELAC ELAC
PRESENT TRAVELED WAY (P.T.W.)	----
FENCE LINE	-x-x-
EXISTING GUARDRAIL	----
PROPOSED GUARDRAIL	----
GATE IN FENCE	-x-x-
CATTLE GUARD: EXIST. - PROPOSED	FOUND UNFOUND
SECTION CORNER	FOUND UNFOUND
1/4 SECTION CORNER	FOUND UNFOUND
CLOSING CORNER	FOUND UNFOUND
MEANDER CORNER	FOUND UNFOUND
CENTER OF SECTION	FOUND UNFOUND
1/16 SECTION CORNER FOUND	FOUND UNFOUND
RIGHT OF WAY MONUMENT	FOUND CALCULATED
PROPERTY CORNER PIN	FOUND CALCULATED
POWER POLE IN PLACE	FOUND CALCULATED
TELEPHONE POLE IN PLACE	FOUND CALCULATED
TELEGRAPH POLE IN PLACE	FOUND CALCULATED
LIGHT POLE	FOUND CALCULATED
PROPOSED CULVERT	----
EXISTING CULVERT	----
OUTLET DITCH	----
INLET DITCH	----
EXISTING DITCH	----
CHANNEL CHANGES	CH CH
DITCH BLOCK	----
RIPRAP	----
BRIDGES	----
RAILROADS	----
PARCEL NUMBERS	2
APPROACH: EXIST. - PROPOSED	----

ASSOCIATED PROJECTS
STPP 95-1(3)0 P.E.


RELATED PROJECTS
FAGH 135-A
FAP 384-A & FAP 384-C
F 384(7)
FI 135(12) & FI 15(3)
I 94-3(10)83
I 94-3(22)90

CONSTRUCTION LIMITS

CUT SECTION
TOE OF FILL

MAP REVISED 05/03/23
FHWA/MDT APPROVAL 05/25/21

3	MDT	MONTANA DEPARTMENT OF TRANSPORTATION	C:\DGN\9027000\att\001.dgn
2			5/3/2023
1			11:38:12 AM CPS - U3193

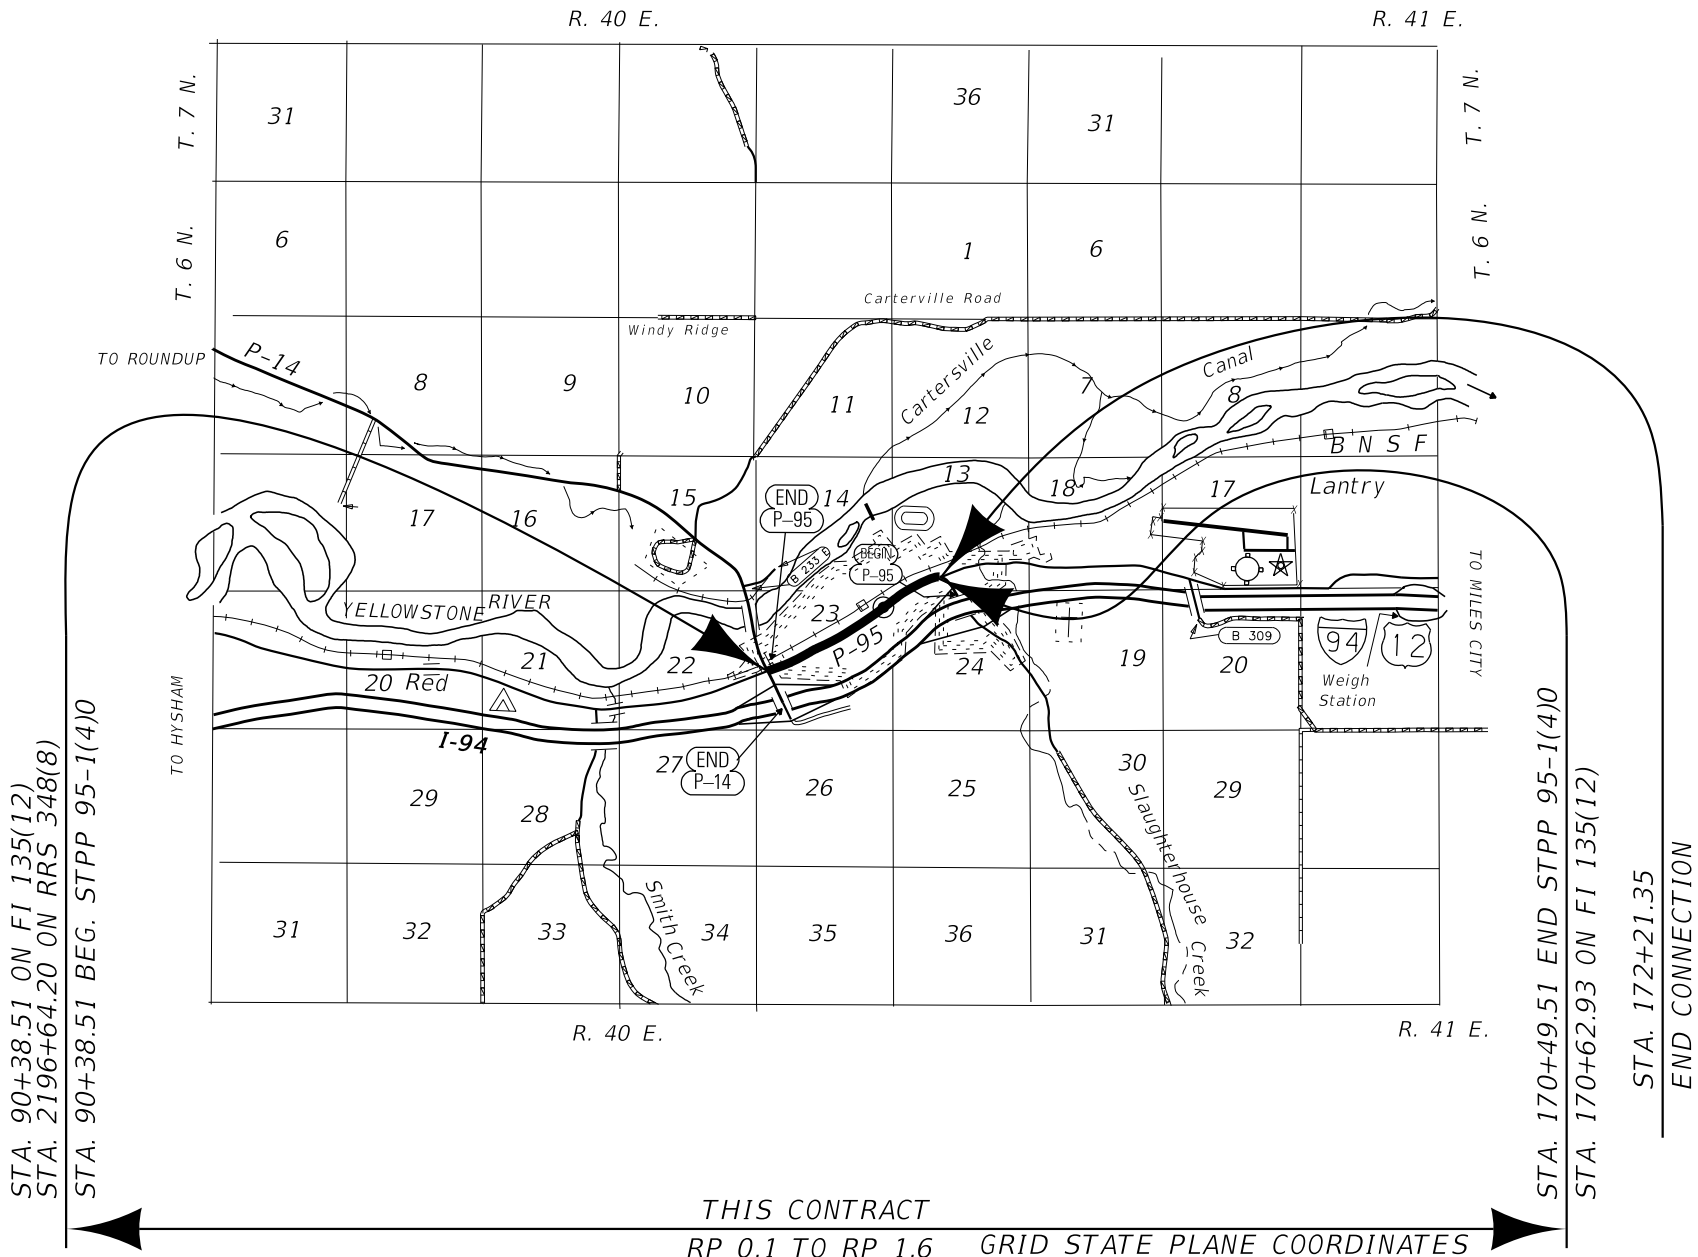

SEE SHEET NO. 2 FOR OWNERSHIP
NAMES, ADDRESSES, AREAS, ETC.

THIS CONTRACT
RP 0.1 TO RP 1.6

GRID STATE PLANE COORDINATES


FOR EXISTING R/W RETRACEMENT, SEE
CERTIFICATE OF SURVEY NO. 0118339.

THIS IS A STATE PLANE COORDINATE PROJECT. ALL
DIMENSIONS, DISTANCES AND AREAS ON THIS PROJECT
ARE GRID, EXCEPT FOR THE EXISTING R/W WIDTH
DIMENSION, WHICH IS RECORD.
THE COMBINATION SCALE FACTOR IS 0.99935946.

STATE	RIGHT OF WAY	SHEET	TOTAL
		NO.	SHEETS
MONTANA		3	6
R/W ID.		STPP 95-1(5)0	
PROJECT NO.		9027-005-000	

FORSYTH - EAST & WEST

SEE SHEET NO. 2 FOR OWNERSHIP NAMES, ADDRESSES, AREAS, ETC.

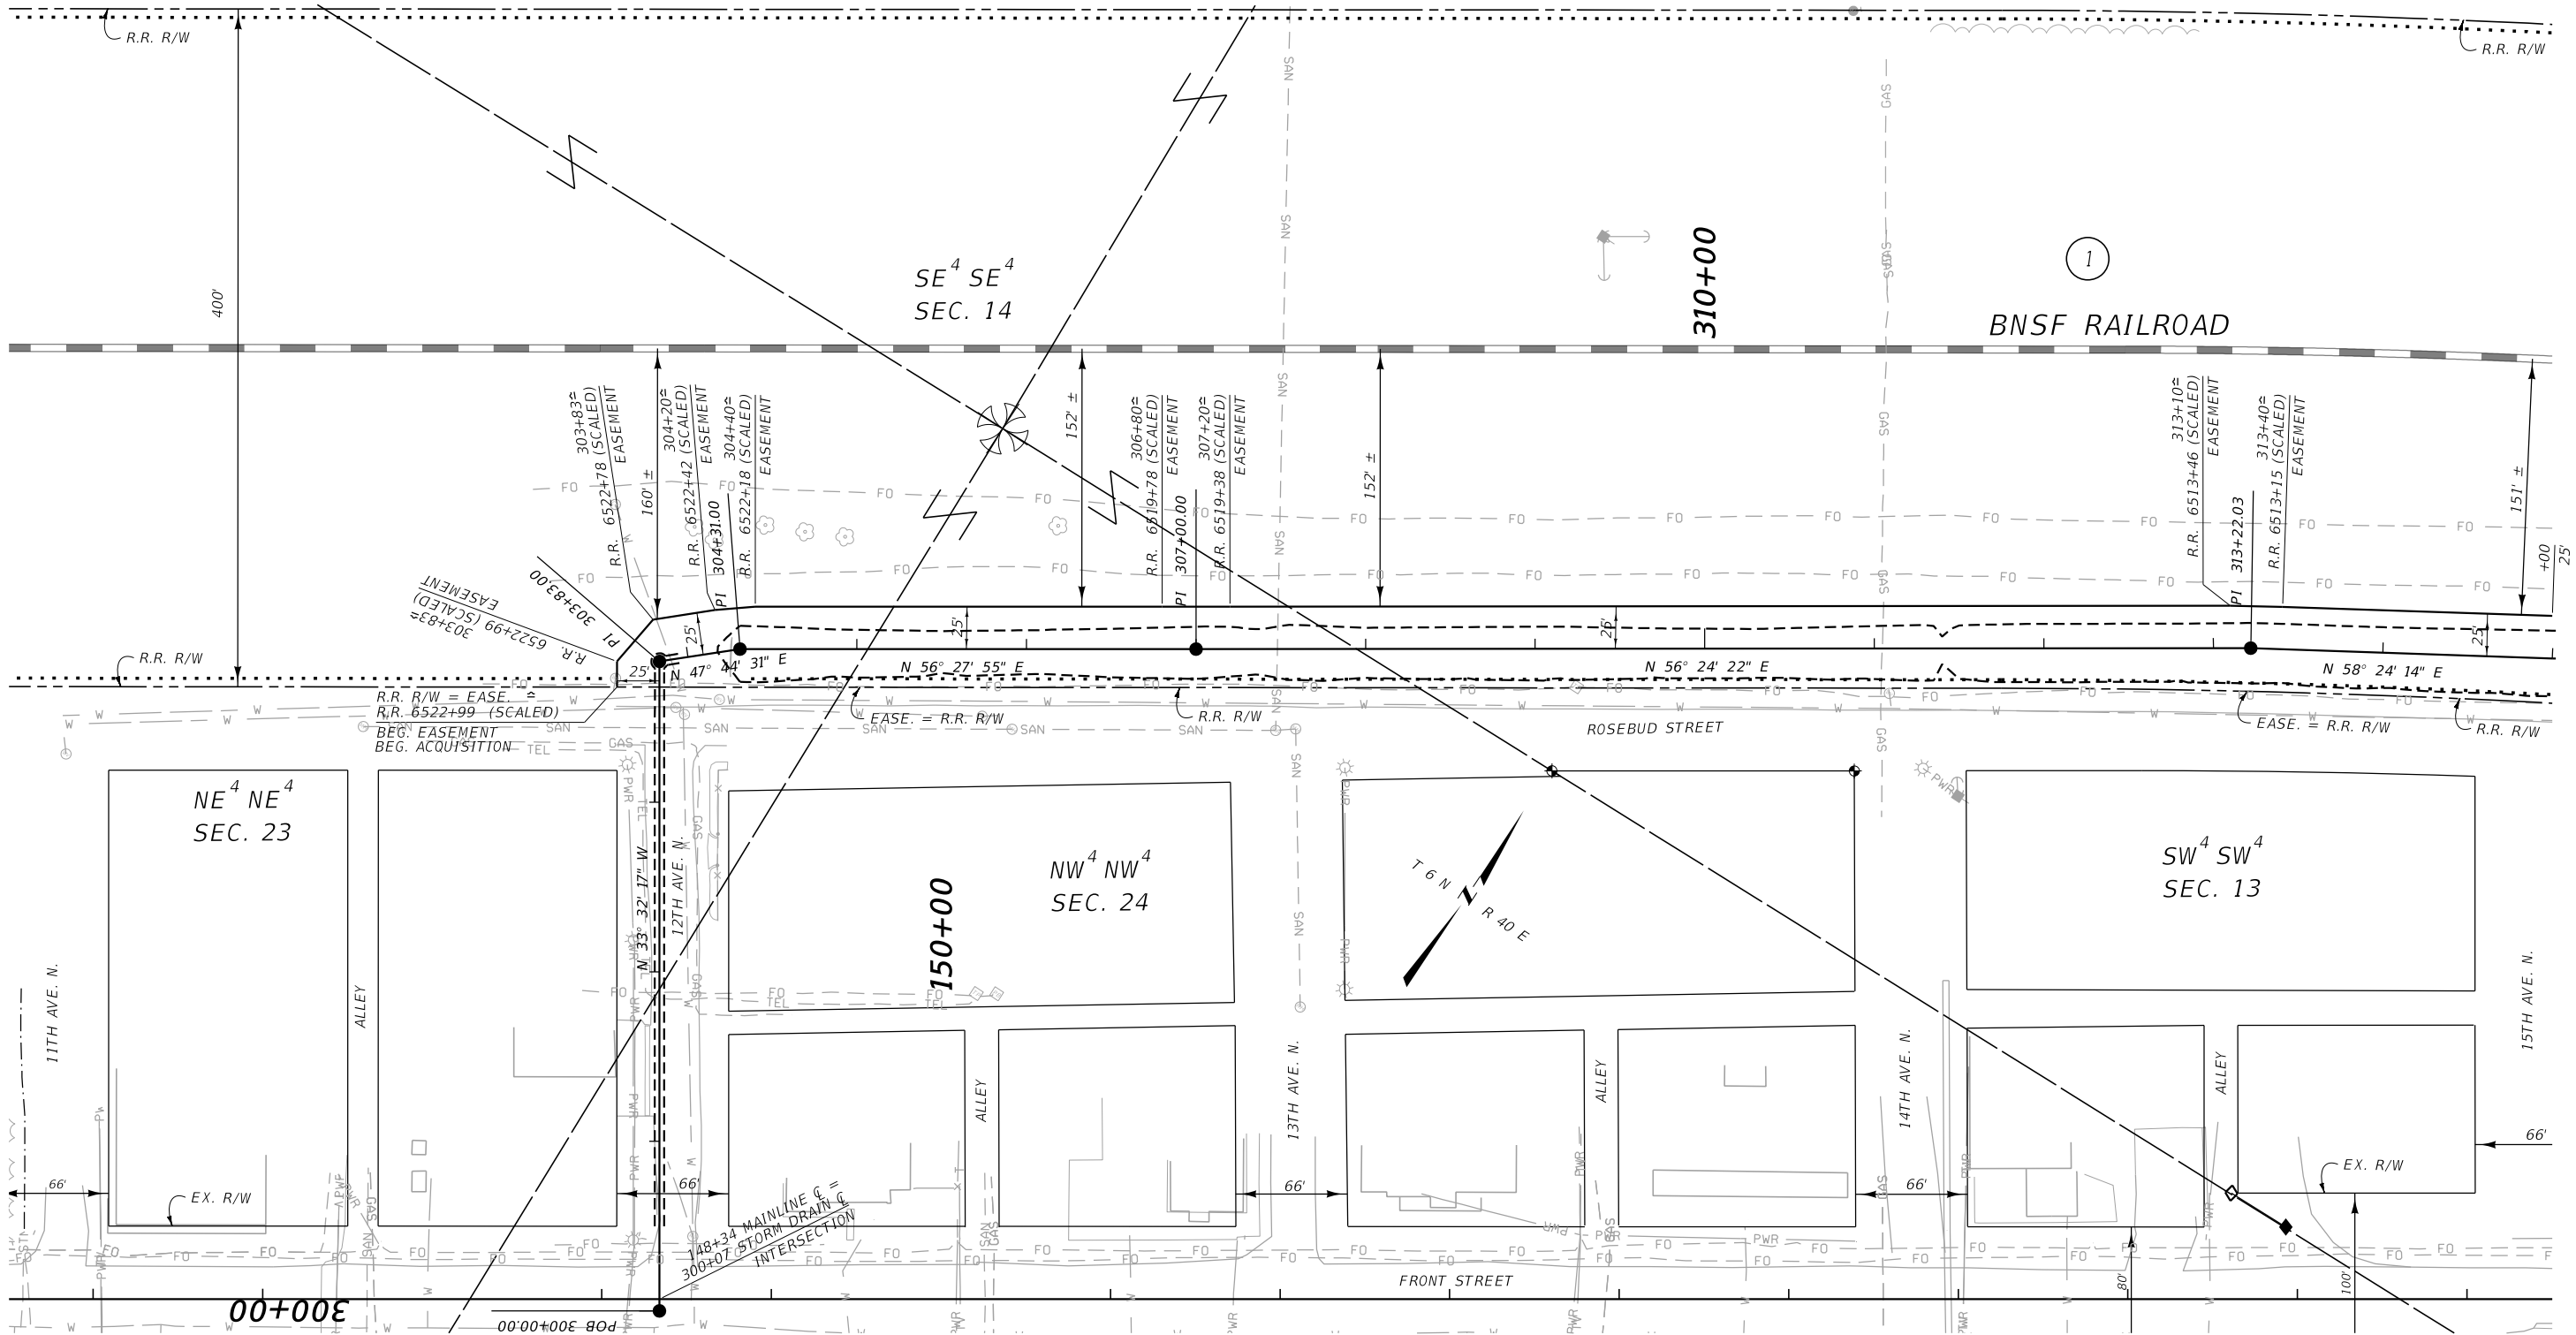

CONSTRUCTION LIMITS		MAP REVISED <u>05/03/23</u>	
CUT SECTION TOE OF FILL			
		FHWA/MDT APPROVAL <u>05/25/21</u>	
3		C:\DGN\9027000\rop\in002.dgn	
2		5/3/2023	
		11:38:43 AM CPS - U3193	
1			



MONTANA DEPARTMENT
OF TRANSPORTATION

NOTES:

1. THE PROPOSED R/W LINE WHERE A SPIRAL CURVE TRANSITION IS USED IS A CHORD RATHER THAN A CONCENTRIC CURVE.
2. ALL STATIONS AND OFFSETS FOR R/W BREAKS ARE IN REFERENCE TO THE R/W BASELINE.

FOR EXISTING R/W RETRACEMENT, SEE
CERTIFICATE OF SURVEY NO. 0118339.

GRID STATE PLANE COORDINATES

THIS IS A STATE PLANE COORDINATE PROJECT. ALL DIMENSIONS, DISTANCES AND AREAS ON THIS PROJECT ARE GRID, EXCEPT FOR THE EXISTING R/W WIDTH DIMENSION, WHICH IS RECORD.
THE COMBINATION SCALE FACTOR IS 0.99935946.


MONTANA DEPARTMENT OF TRANSPORTATION
RIGHT OF WAY PLAN
ROSEBUD COUNTY

SCALE 1"=50'

STATE	RIGHT OF WAY	SHEET	TOTAL
		NO.	SHEETS
MONTANA		6	6
R/W ID.		STPP 95-1(5)0	
PROJECT NO.		9027-005-000	

FORSYTH - EAST & WEST

SEE SHEET NO. 2 FOR OWNERSHIP NAMES, ADDRESSES, AREAS, ETC.

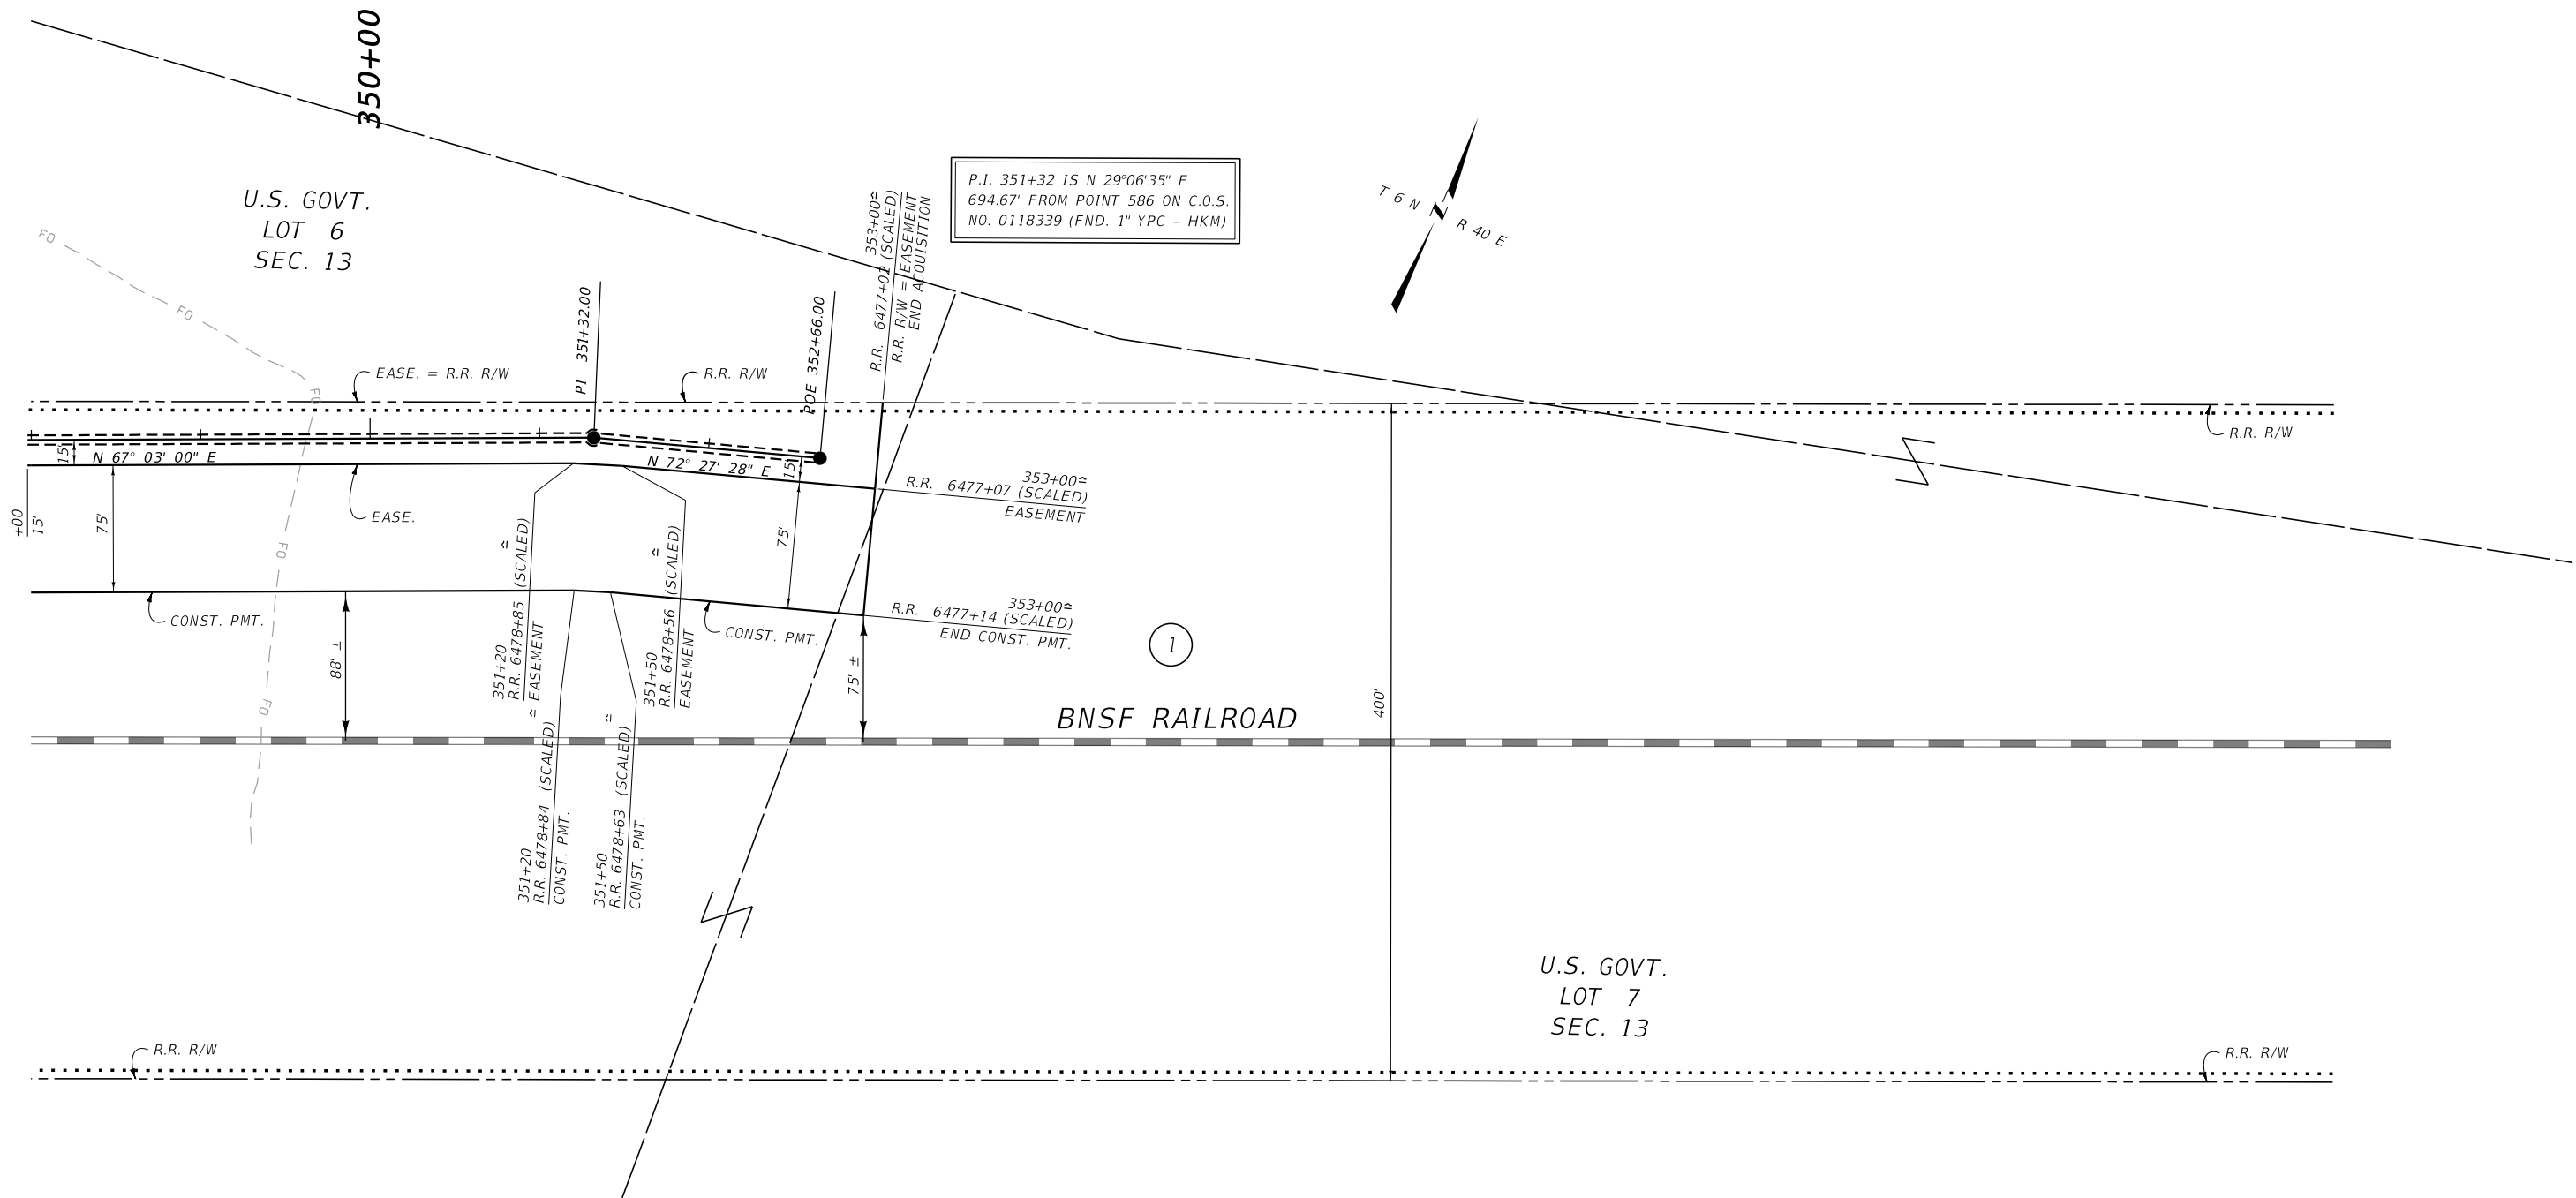

CONSTRUCTION LIMITS

MAP REVISED 05/03/23

CUT SECTION

TOE OF FILL

FHWA/MDT APPROVAL

05/25/21

MDT

MONTANA DEPARTMENT OF TRANSPORTATION

C:\DGN\9027000\rop\in003.dgn

5/3/2023

11:39:03 AM CPS - U3193

- NOTES:
- THE PROPOSED R/W LINE WHERE A SPIRAL CURVE TRANSITION IS USED IS A CHORD RATHER THAN A CONCENTRIC CURVE.
 - ALL STATIONS AND OFFSETS FOR R/W BREAKS ARE IN REFERENCE TO THE R/W BASELINE.

FOR EXISTING R/W RETRACEMENT, SEE
CERTIFICATE OF SURVEY NO. 0118339.

GRID STATE PLANE COORDINATES

THIS IS A STATE PLANE COORDINATE PROJECT. ALL
DIMENSIONS, DISTANCES AND AREAS ON THIS PROJECT
ARE GRID, EXCEPT FOR THE EXISTING R/W WIDTH
DIMENSION, WHICH IS RECORD.
THE COMBINATION SCALE FACTOR IS 0.99935946.

MONTANA DEPARTMENT OF TRANSPORTATION

RIGHT OF WAY PLAN

ROSEBUD COUNTY

SCALE 1"=50'

0 50' 100' 150'