


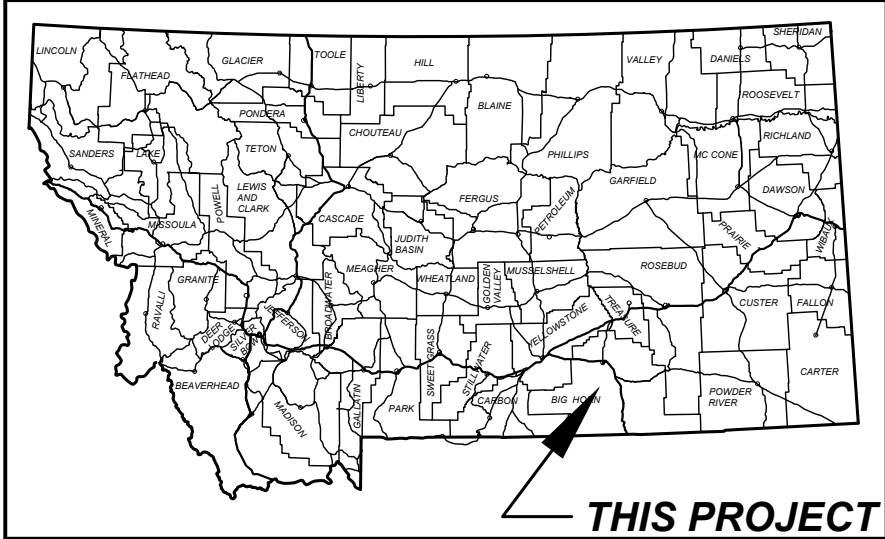

MONTANA DEPARTMENT OF TRANSPORTATION

RIGHT OF WAY PLAN
FEDERAL AID PROJECT HSIP 313-1(29)23
SF 159 ST XAVIER CURVE RECON
BIG HORN COUNTY

LENGTH 1.3 MILES

PLAN LEGEND


PROPOSED RIGHT OF WAY LINE	---
EXISTING RIGHT OF WAY LINE	---
RAILROAD RIGHT OF WAY LINE	---
RIGHT OF WAY BASELINE	---
SECTION LINE	---
OWNERSHIP BOUNDARY	---
FULL ACCESS CONTROL	AG AG
LIMITED ACCESS CONTROL	---
EXISTING FULL ACCESS CONTROL	EFAC
EXISTING LIMITED ACCESS CONTROL	ELAC
SECTION CORNER	FOUND UNFOUND
1/4 SECTION CORNER	FOUND UNFOUND
CLOSING CORNER	FOUND UNFOUND
MEANDER CORNER	FOUND UNFOUND
CENTER OF SECTION	FOUND UNFOUND
1/8 SECTION CORNER FOUND	FOUND CALCULATED
RIGHT OF WAY MONUMENT	FOUND CALCULATED
PROPERTY CORNER PIN	FOUND CALCULATED
PARCEL NUMBERS	2
RAILROADS	---
EXISTING DITCH	---
CONSTRUCTION LIMITS	---
CUT SECTION	---
TOE OF FILL	---

ASSOCIATED PROJECT
AGREEMENT NUMBERS

R/W	HSIP 313-1(29)23
I. C.	
P. E.	HSIP 313-1(23)23

RELATED PROJECTS

S 26(2)
S 26(3)

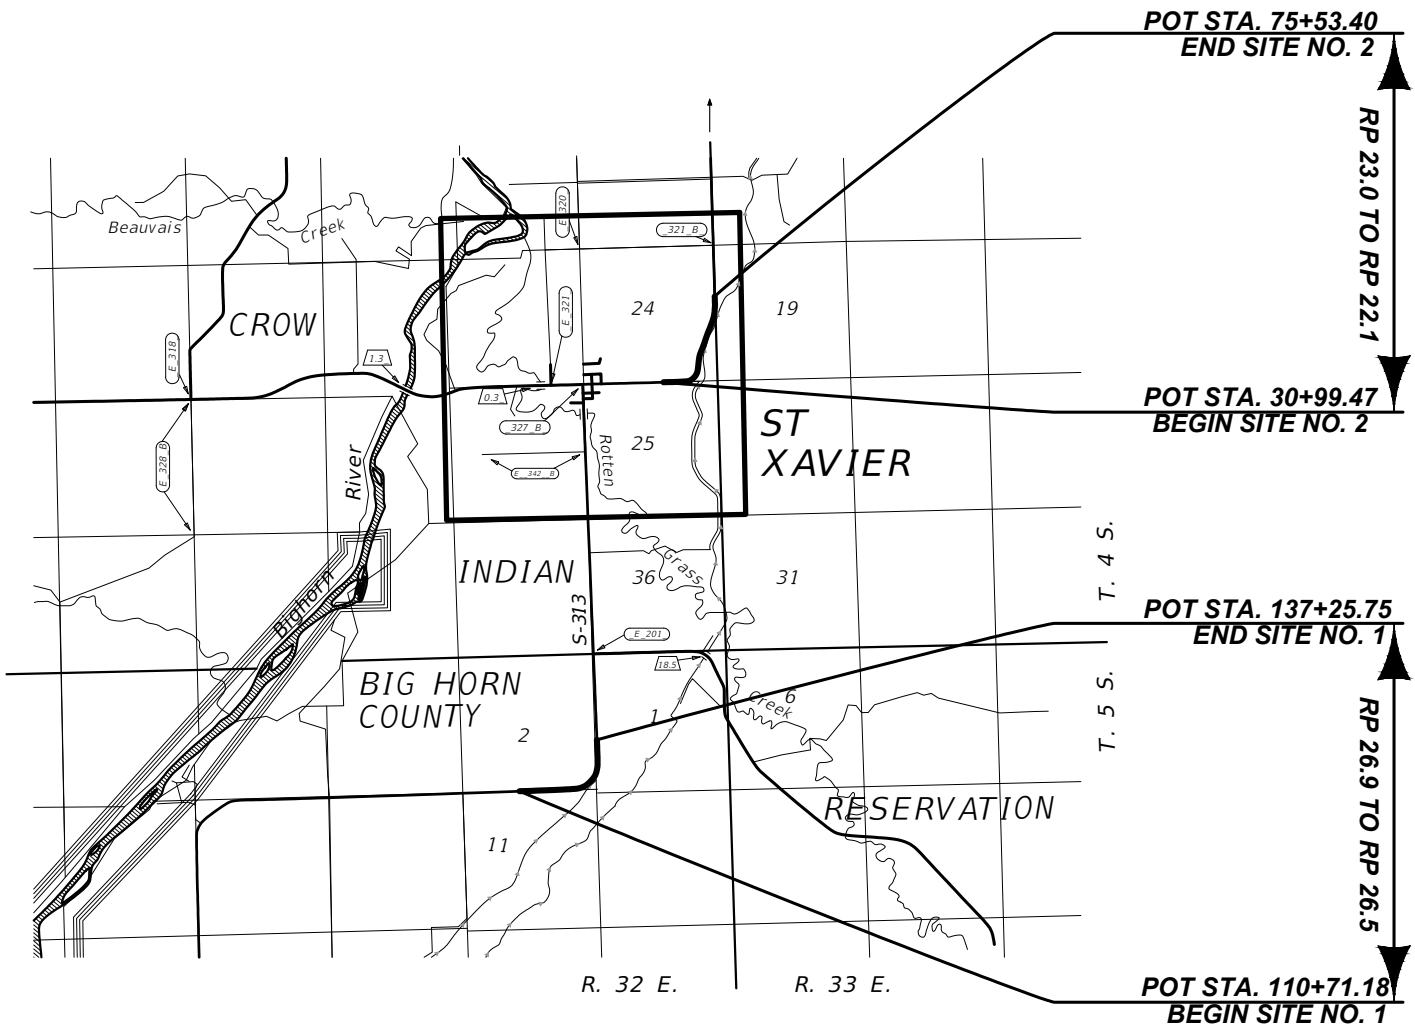

FOR EXISTING R/W RETRACEMENT, SEE
C.O.S. 754 (R) AND C.O.S. 773 (R)

SHEET NO.

1

GRID STATE PLANE COORDINATES
THIS IS A STATE PLANE COORDINATE PROJECT. ALL
DIMENSIONS, DISTANCES AND AREAS ON THIS PROJECT
ARE GRID, EXCEPT FOR THE EXISTING R/W WIDTH
DIMENSION, WHICH IS RECORD.
THE COMBINATION SCALE FACTOR IS 0.99961885

PROJECT NAME
SF 159 ST XAVIER CURVE RECON

COUNTY
BIG HORN COUNTY

PROJECT ID
HSIP 313-1(29)23

UPN
9114-029-000

FHWA/MDT APPROVAL: 02/24/2025

MAP REVISED:

MONTANA
Department of Transportation

RIGHT OF WAY PLAN

4/16/2025 8:12 AM

[illegible]

GRID STATE PLANE COORDINATES
THIS IS A STATE PLANE COORDINATE PROJECT. ALL
DIMENSIONS, DISTANCES AND AREAS ON THIS PROJECT
ARE GRID, EXCEPT FOR THE EXISTING RW WIDTH
DIMENSION, WHICH IS RECORD.
THE COMBINATION SCALE FACTOR IS 0.99961885

BIOLHORN COUNTRY

BIG HORN COUNTY

HSIP 313-1(29)23

9114-029-000

+HWAMDI APPROVAL: 02/24/2025

MAF REVISED: 10/01/2023


9114000ROPLN002.DWG



MONTANA
Department of Transportation

RIGHT OF WAY PLAN

9/30/2025 2:13 PM

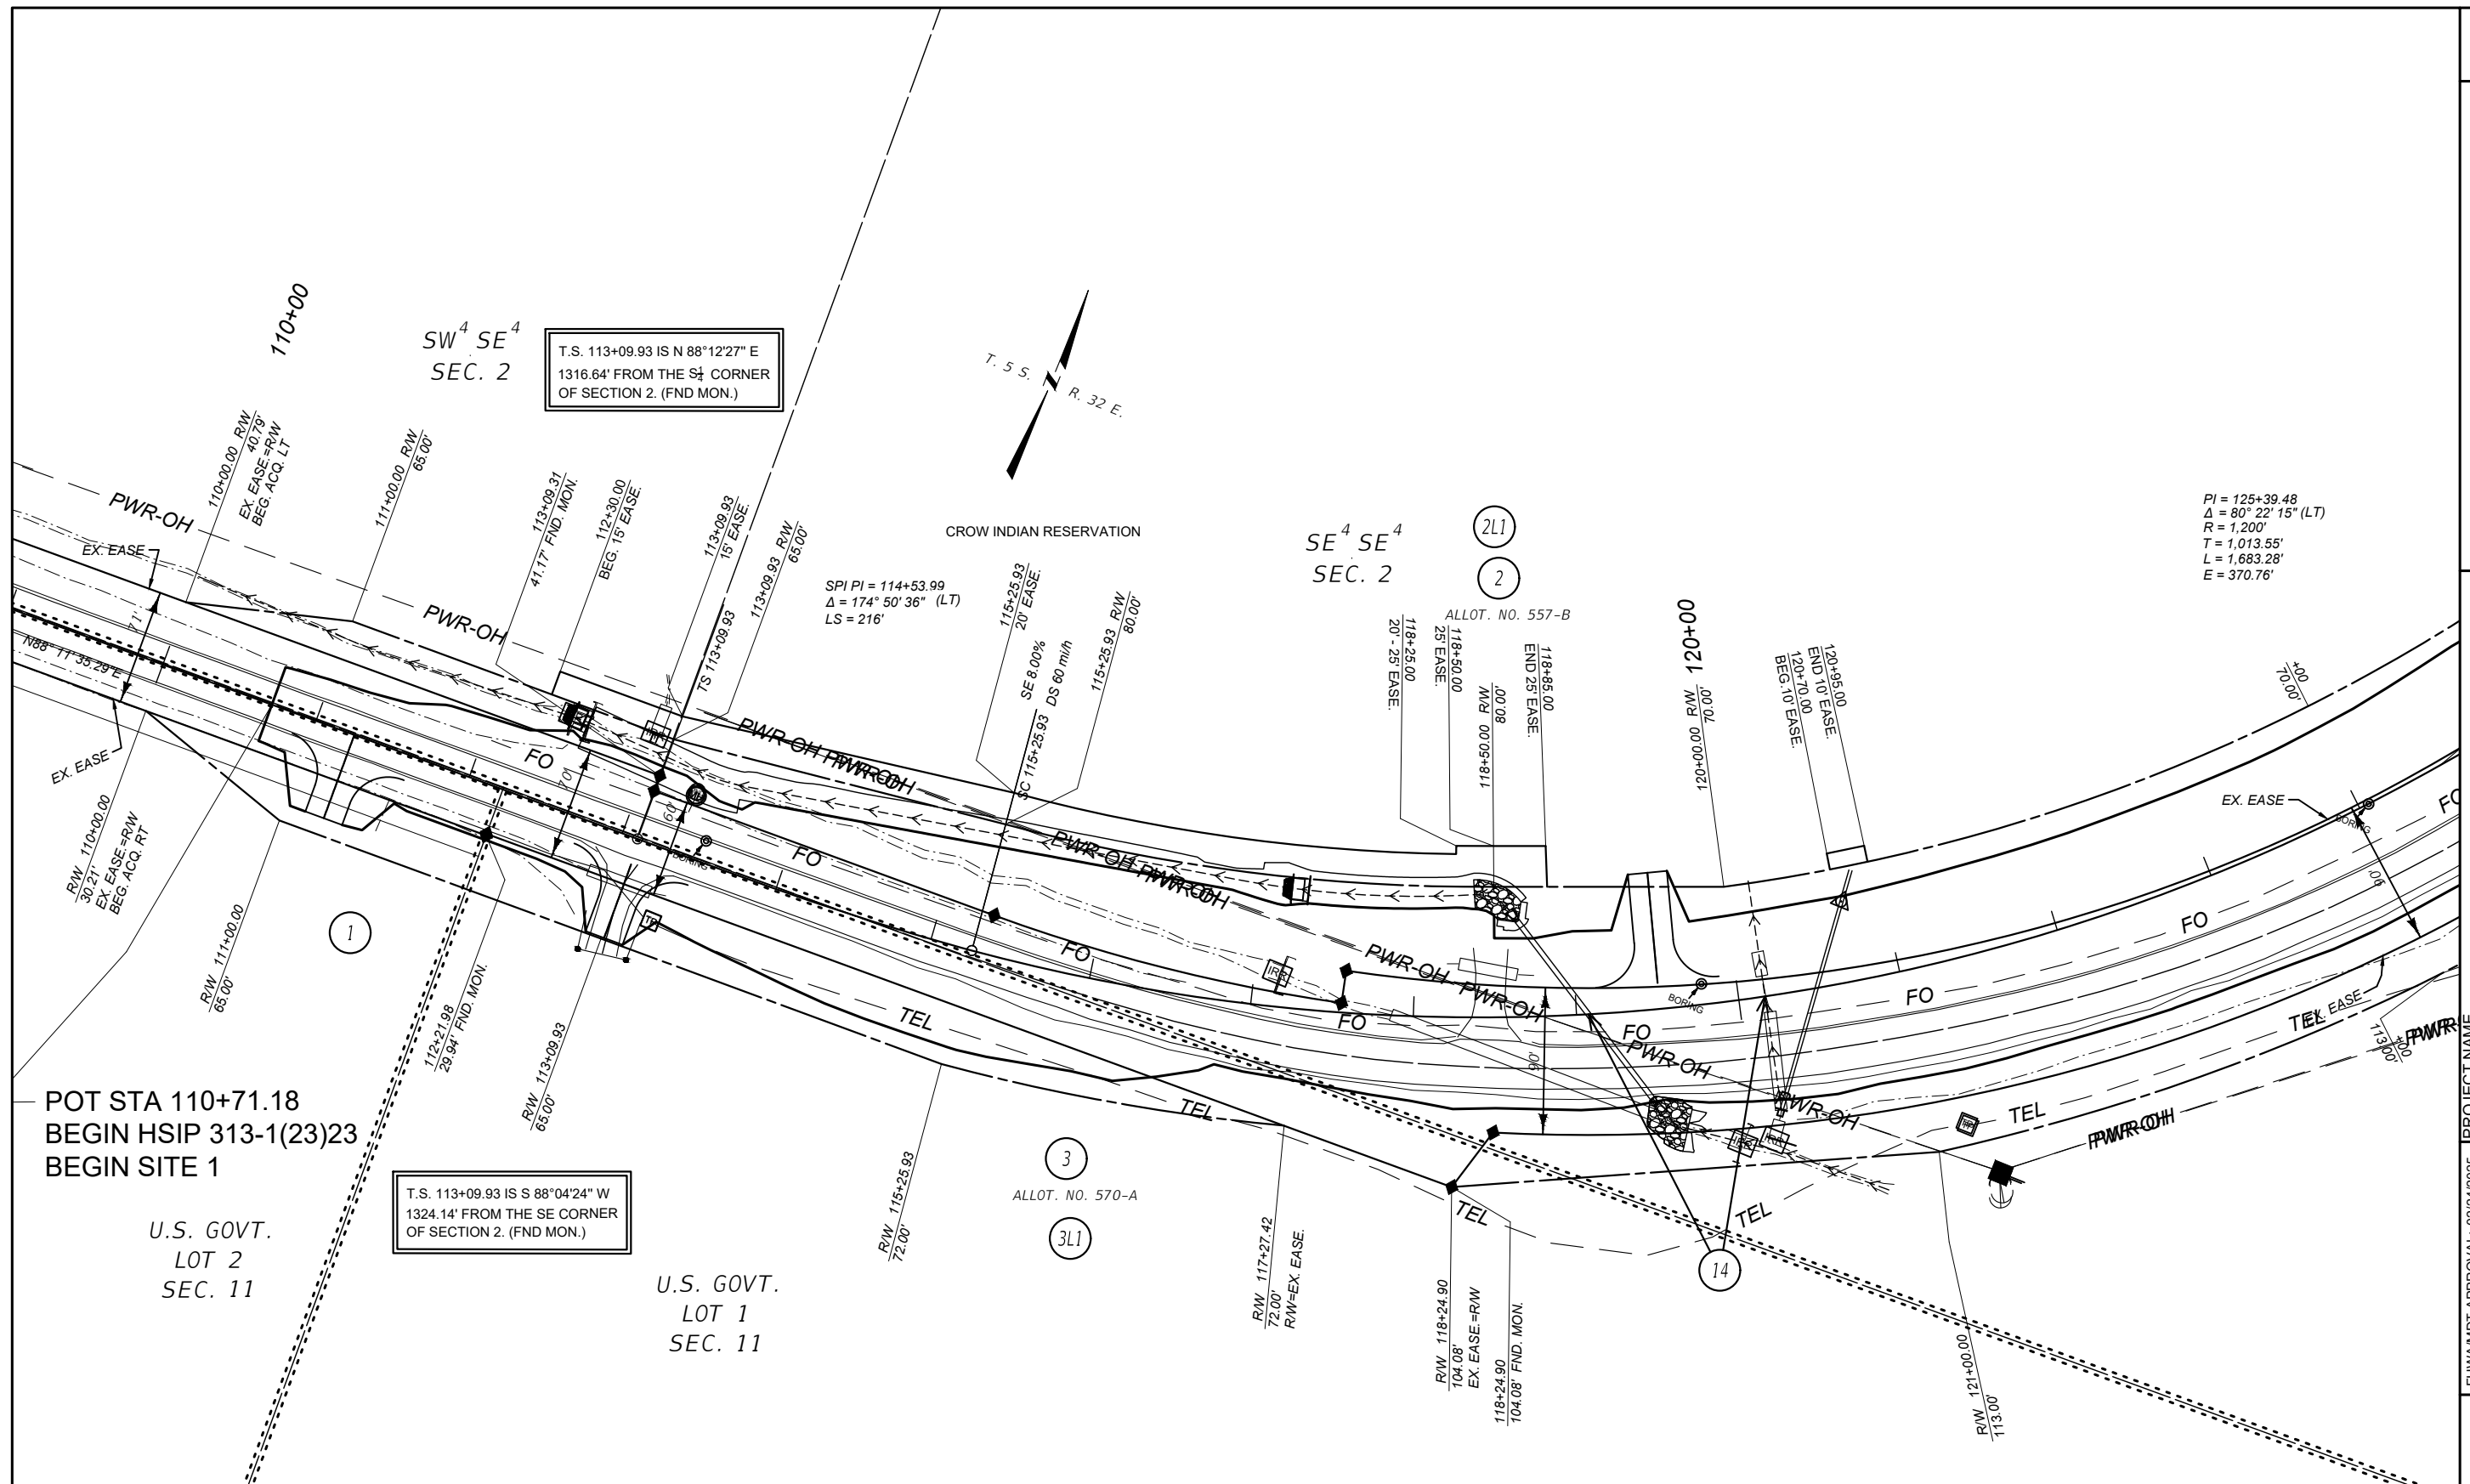

FOR EXISTING R/W RETRACEMENT, SEE
C.O.S. 773 (R)

NOTES

1. THE PROPOSED R/W LINE WHERE A SPIRAL CURVE TRANSITION IS USED IS A CHORD RATHER THAN A CONCENTRIC CURVE.
2. ALL STATIONS AND OFFSETS FOR R/W BREAKS ARE IN REFERENCE TO THE R/W BASELINE.

GRID STATE PLANE COORDINATES
THIS IS A STATE PLANE COORDINATE PROJECT. ALL DIMENSIONS, DISTANCES AND AREAS ON THIS PROJECT ARE GRID, EXCEPT FOR THE EXISTING RW WIDTH DIMENSION, WHICH IS RECORD.
THE COMBINATION SCALE FACTOR IS 0.99961885

NAME
SF 159 ST XAVIER CURVE RECON

BIG HORN COUNTY

HSIP 313-1(29)23

9114-029-000

+HWAMDI APPROVAL: 02/24/2025


MAP REVISED:

9114000ROPLN001.DWG



RIGHT OF WAY PLAN

9/30/2025 2:11 PM

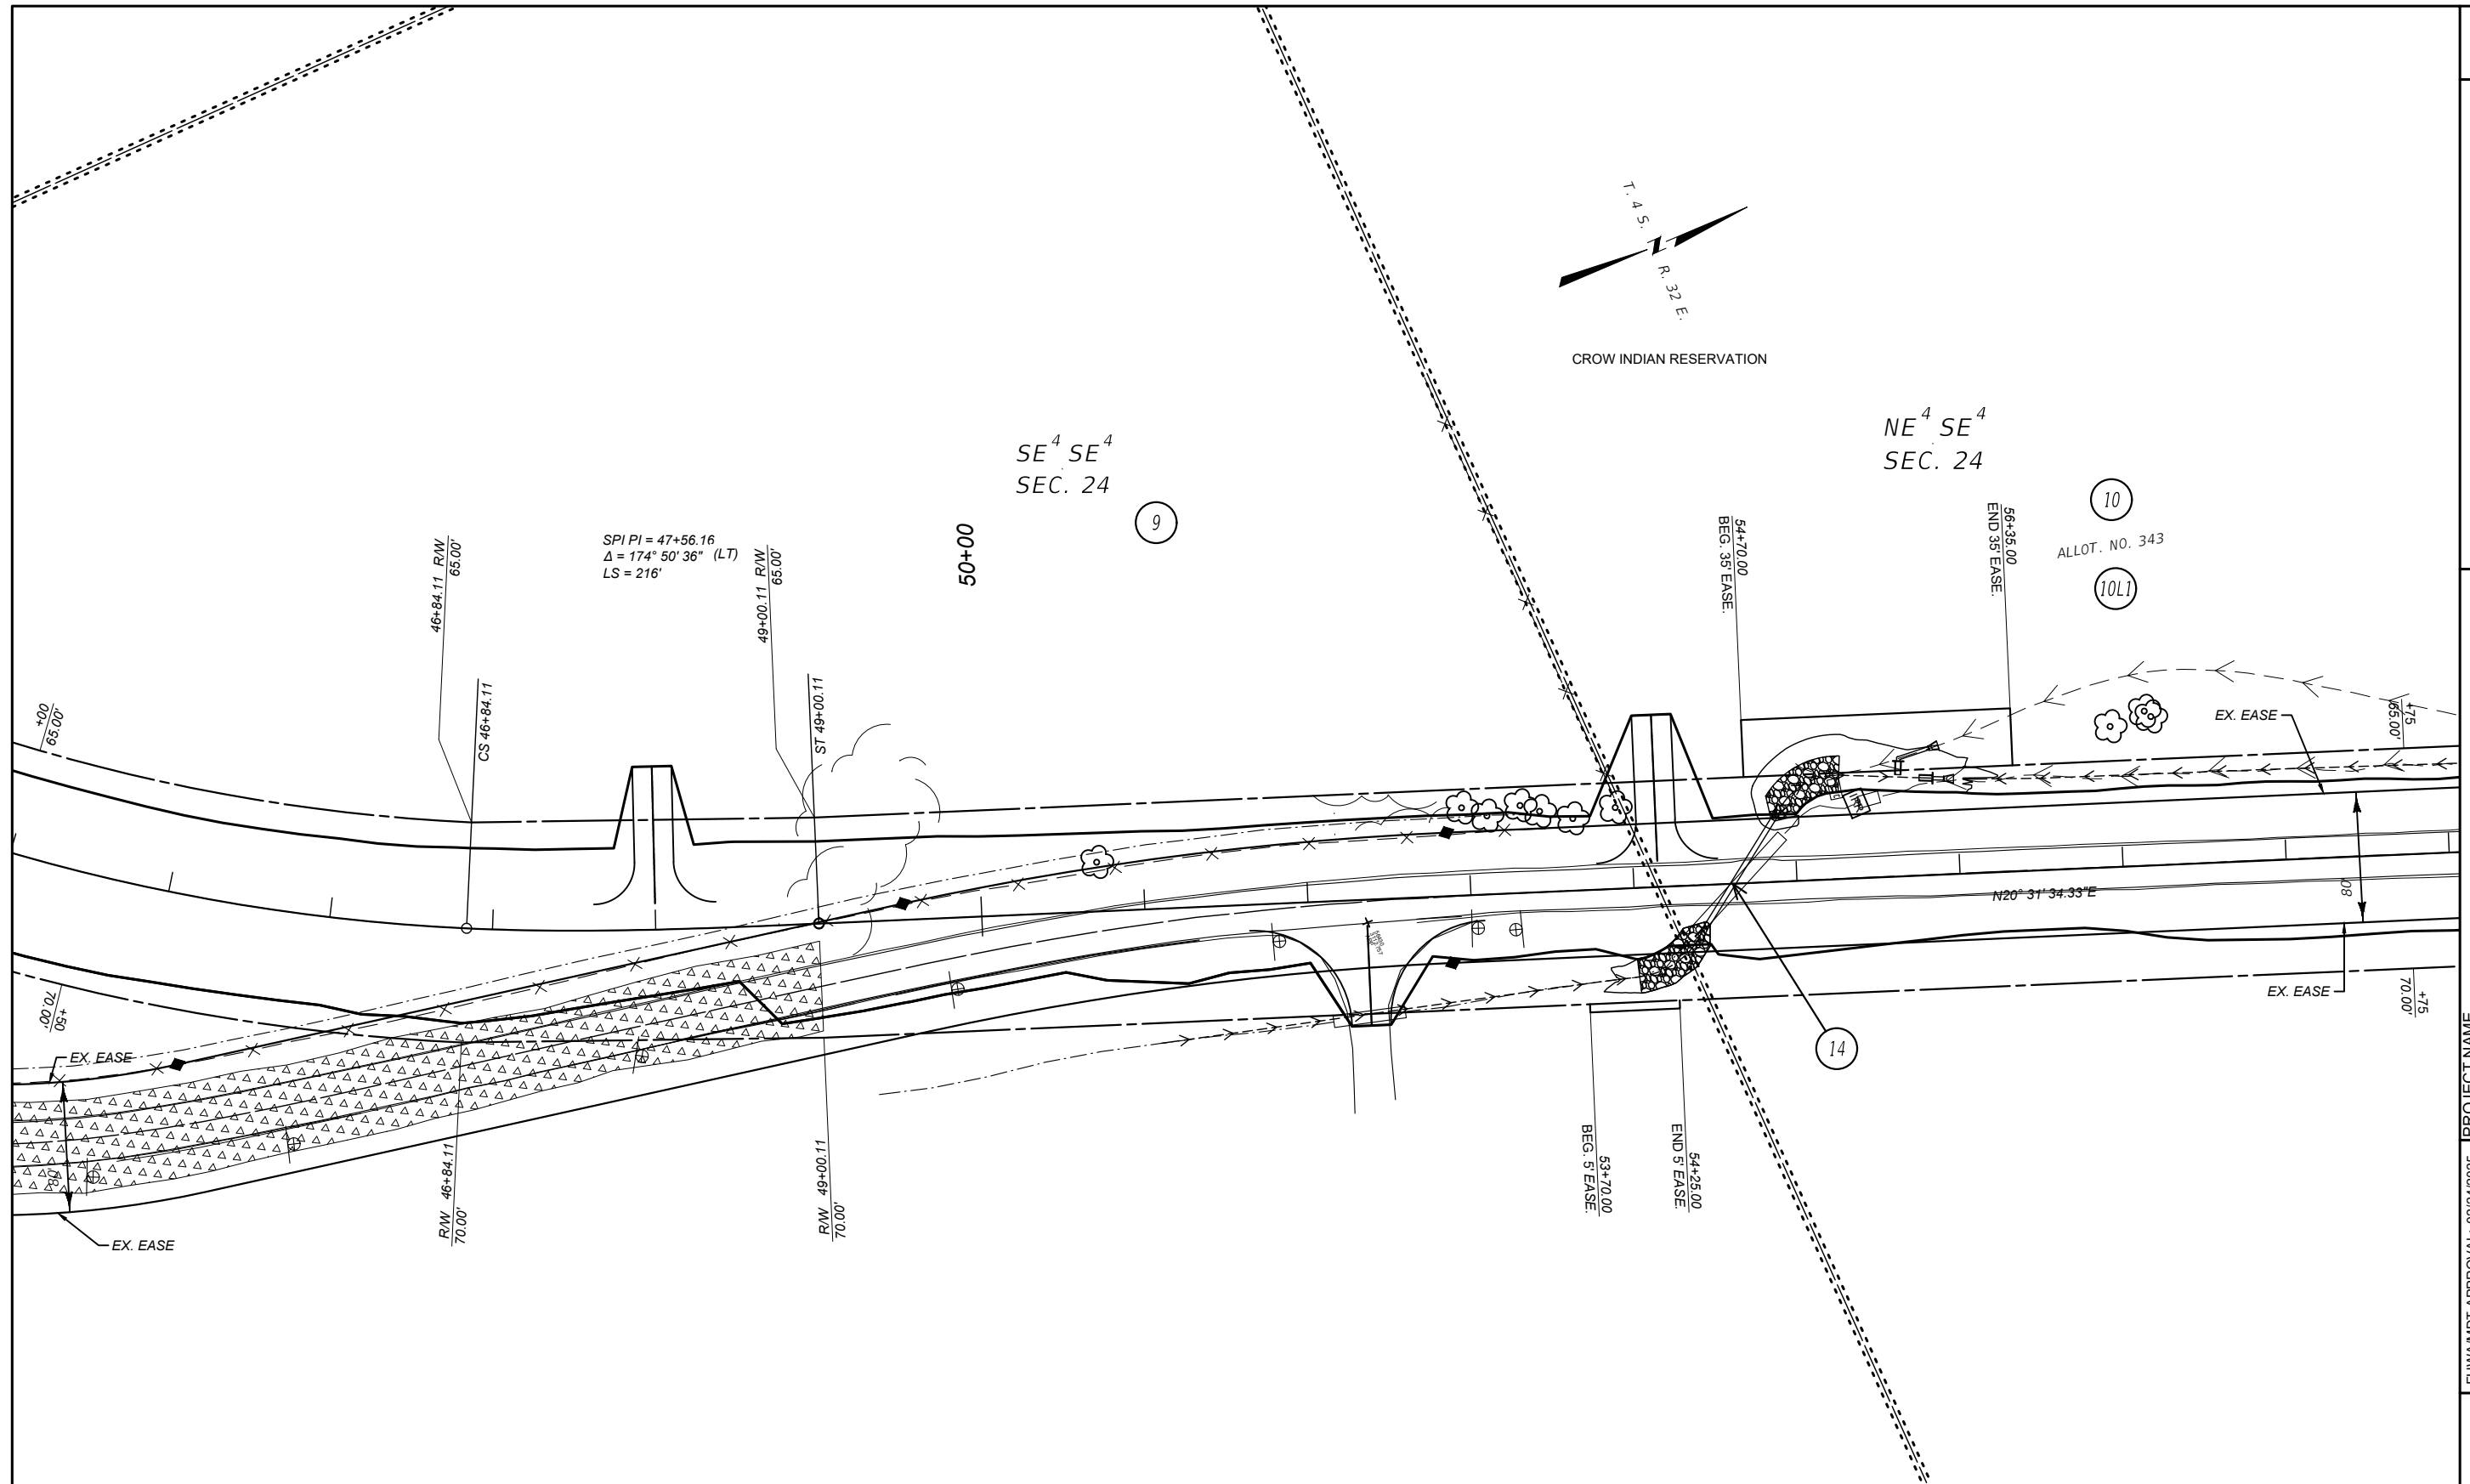

FOR EXISTING R/W RETRACEMENT, SEE
C.O.S. 754 (R)

NOTES

1. THE PROPOSED R/W LINE WHERE A SPIRAL CURVE TRANSITION IS USED IS A CHORD RATHER THAN A CONCENTRIC CURVE.
2. ALL STATIONS AND OFFSETS FOR R/W BREAKS ARE IN REFERENCE TO THE R/W BASELINE.



GRID STATE PLANE COORDINATES
THIS IS A STATE PLANE COORDINATE PROJECT. ALL DIMENSIONS, DISTANCES AND AREAS ON THIS PROJECT ARE GRID, EXCEPT FOR THE EXISTING RW WIDTH DIMENSION, WHICH IS RECORD.
THE COMBINATION SCALE FACTOR IS 0.99961885

3F 31 XAVIER CURVE RECON

BIG HORN COUNTY

HSIP 313-1(29)23


9114-029-000

9114000ROPLN001.DWG

MONTANA
Department of Transportation

RIGHT OF WAY PLAN

9/30/2025 2:11 PM

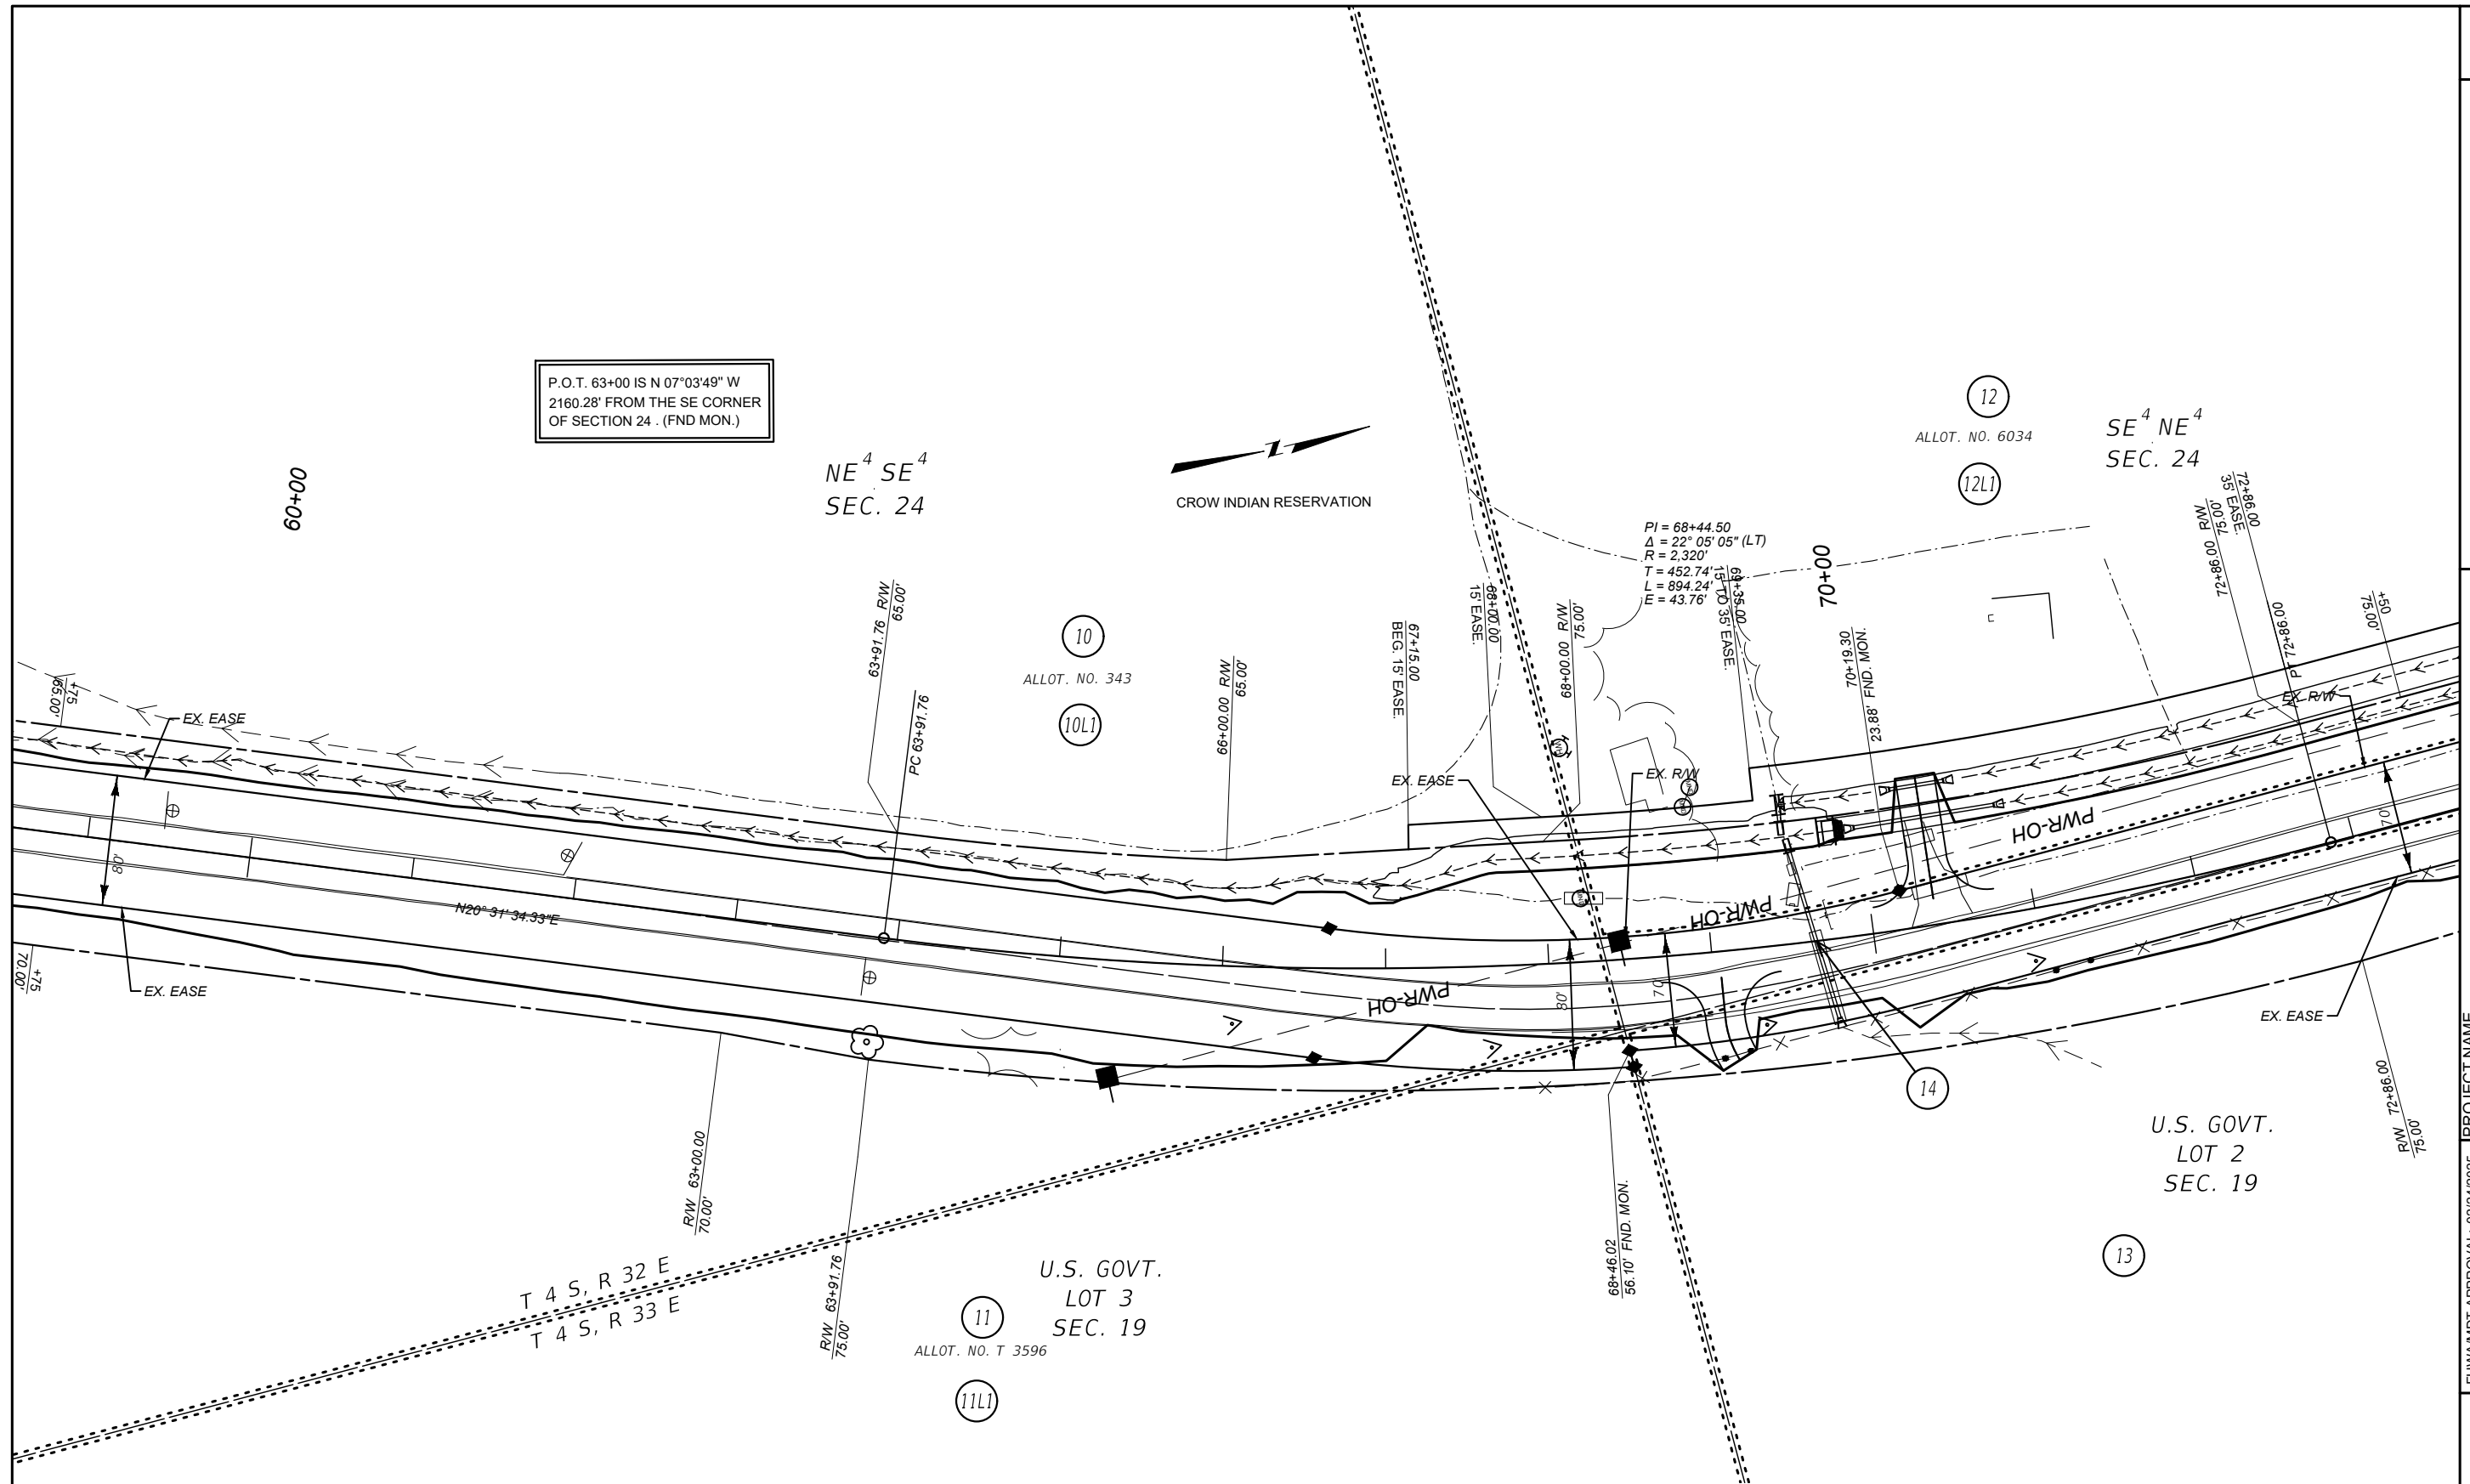

FOR EXISTING R/W RETRACEMENT, SEE
C.O.S. 754 (R)

NOTES

1. THE PROPOSED R/W LINE WHERE A SPIRAL CURVE TRANSITION IS USED IS A CHORD RATHER THAN A CONCENTRIC CURVE.
2. ALL STATIONS AND OFFSETS FOR R/W BREAKS ARE IN REFERENCE TO THE R/W BASELINE.



