


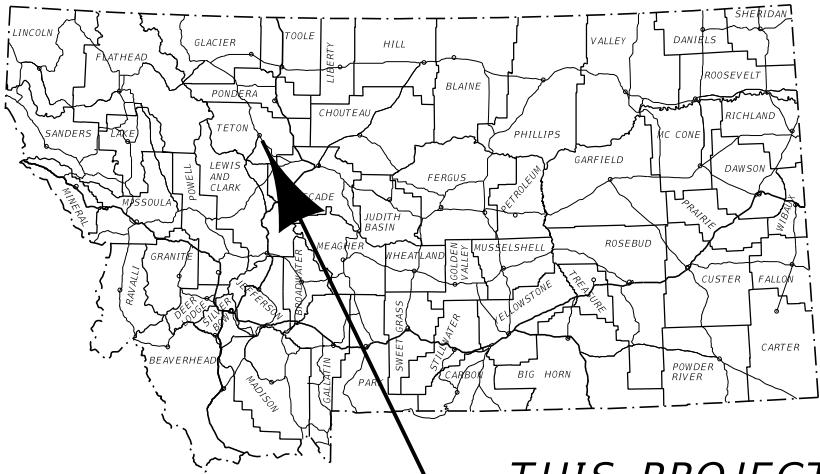

THIS PROJECT

MONTANA DEPARTMENT OF TRANSPORTATION

RIGHT OF WAY PLAN

FEDERAL AID PROJECT STPP 3-2(127)34 CHOTEAU - SOUTH

TETON COUNTY

LENGTH 6.3 MILES

STATE	RIGHT OF WAY	SHEET	TOTAL
MONTANA		NO.	SHEETS
		1	14
R/W ID.	STPP 3-2(127)34		
PROJECT NO.	9343-127-000		


CHOTEAU - SOUTH

PLAN LEGEND

PROPOSED RIGHT OF WAY LINE	---
EXISTING RIGHT OF WAY LINE	----
RAILROAD RIGHT OF WAY LINE	----
RIGHT OF WAY BASELINE	----
STK'D CENTERLINE	----
SECTION LINE	----
OWNERSHIP BOUNDARY	----
FULL ACCESS CONTROL	AC AC
LIMITED ACCESS CONTROL	///
EXISTING FULL ACCESS CONTROL	EFAC
EXISTING LIMITED ACCESS CONTROL	ELAC
PRESENT TRAVELED WAY (P.T.W.)	----
FENCE LINE	x x
EXISTING GUARDRAIL	----
PROPOSED GUARDRAIL	----
GATE IN FENCE	x x
CATTLE GUARD: EXIST. - PROPOSED	FOUND UNFOUND
SECTION CORNER	FOUND UNFOUND
1/4 SECTION CORNER	FOUND UNFOUND
CLOSING CORNER	FOUND UNFOUND
MEANDER CORNER	FOUND UNFOUND
CENTER OF SECTION	FOUND UNFOUND
1/16 SECTION CORNER FOUND	FOUND UNFOUND
RIGHT OF WAY MONUMENT	FOUND CALCULATED
PROPERTY CORNER PIN	FOUND UNFOUND
POWER POLE IN PLACE	FOUND UNFOUND
TELEPHONE POLE IN PLACE	FOUND UNFOUND
TELEGRAPH POLE IN PLACE	FOUND UNFOUND
LIGHT POLE	FOUND UNFOUND
PROPOSED CULVERT	----
EXISTING CULVERT	----
OUTLET DITCH	----
INLET DITCH	----
EXISTING DITCH	----
CHANNEL CHANGES	CH CH
DITCH BLOCK	----
RIPRAP	----
BRIDGES	----
RAILROADS	----
PARCEL NUMBERS	2
APPROACH: EXIST. - PROPOSED	----

ASSOCIATED PROJECTS
STPP 3-2(101)34 PE

RELATED PROJECTS
F-65A (1937) F-65A (1940) F-65A-SMP NO. 5010-99-39-22

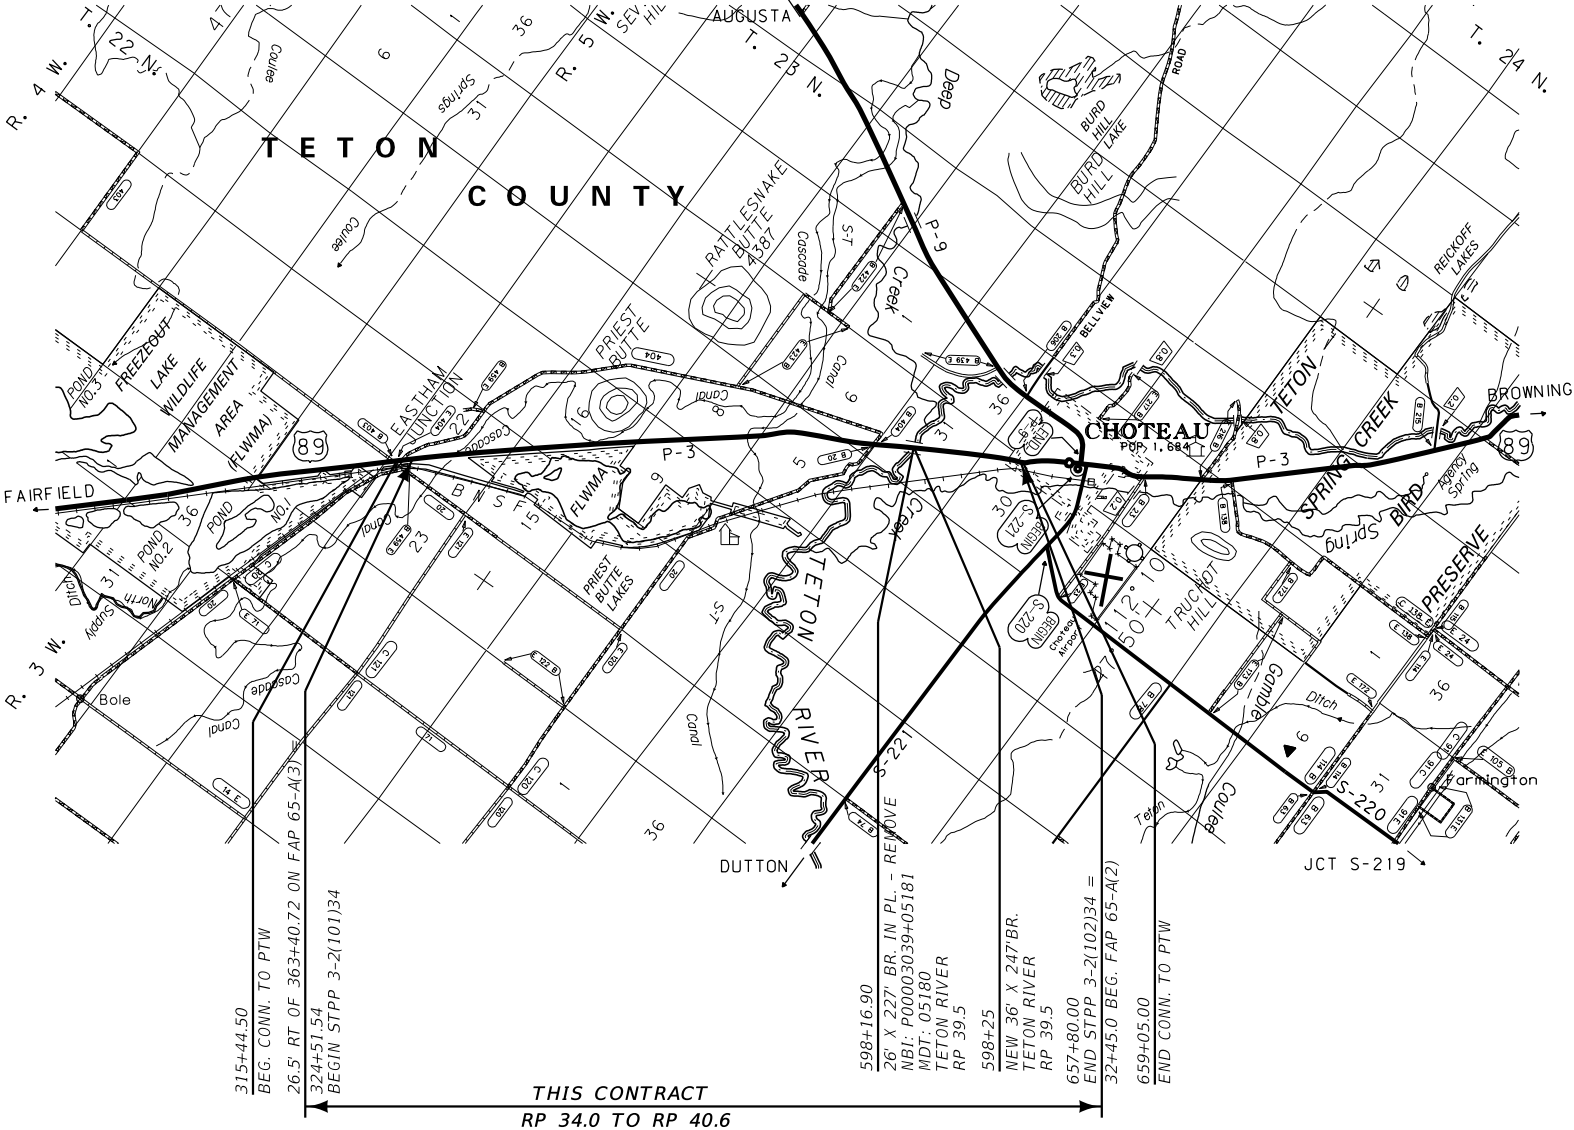

SEE SHEET NO. 2 FOR OWNERSHIP
NAMES, ADDRESSES, AREAS, ETC.

CONSTRUCTION LIMITS

CUT SECTION
TOE OF FILL

MAP REVISED
FHWA/MDT APPROVAL 9/11/24

3	MDTA	MONTANA DEPARTMENT OF TRANSPORTATION	C:\DGN\9343000\att1001.dgn 10/7/2024 11:05:34 AM CPS - U1068
2			
1			


GRID STATE PLANE COORDINATES

THIS IS A STATE PLANE COORDINATE PROJECT. ALL
DIMENSIONS, DISTANCES AND AREAS ON THIS PROJECT
ARE GRID, EXCEPT FOR THE EXISTING R/W WIDTH
DIMENSION, WHICH IS RECORD.
THE COMBINATION SCALE FACTOR IS 0.99930115.

STATE	RIGHT OF WAY	SHEET NO.	TOTAL SHEETS
MONTANA		3	14
R/W ID.		STPP 3-2(127)34	
PROJECT NO.		9343-127-000	

CHOTEAU - SOUTH

SEE SHEET NO. 2 FOR OWNERSHIP NAMES, ADDRESSES, AREAS, ETC.

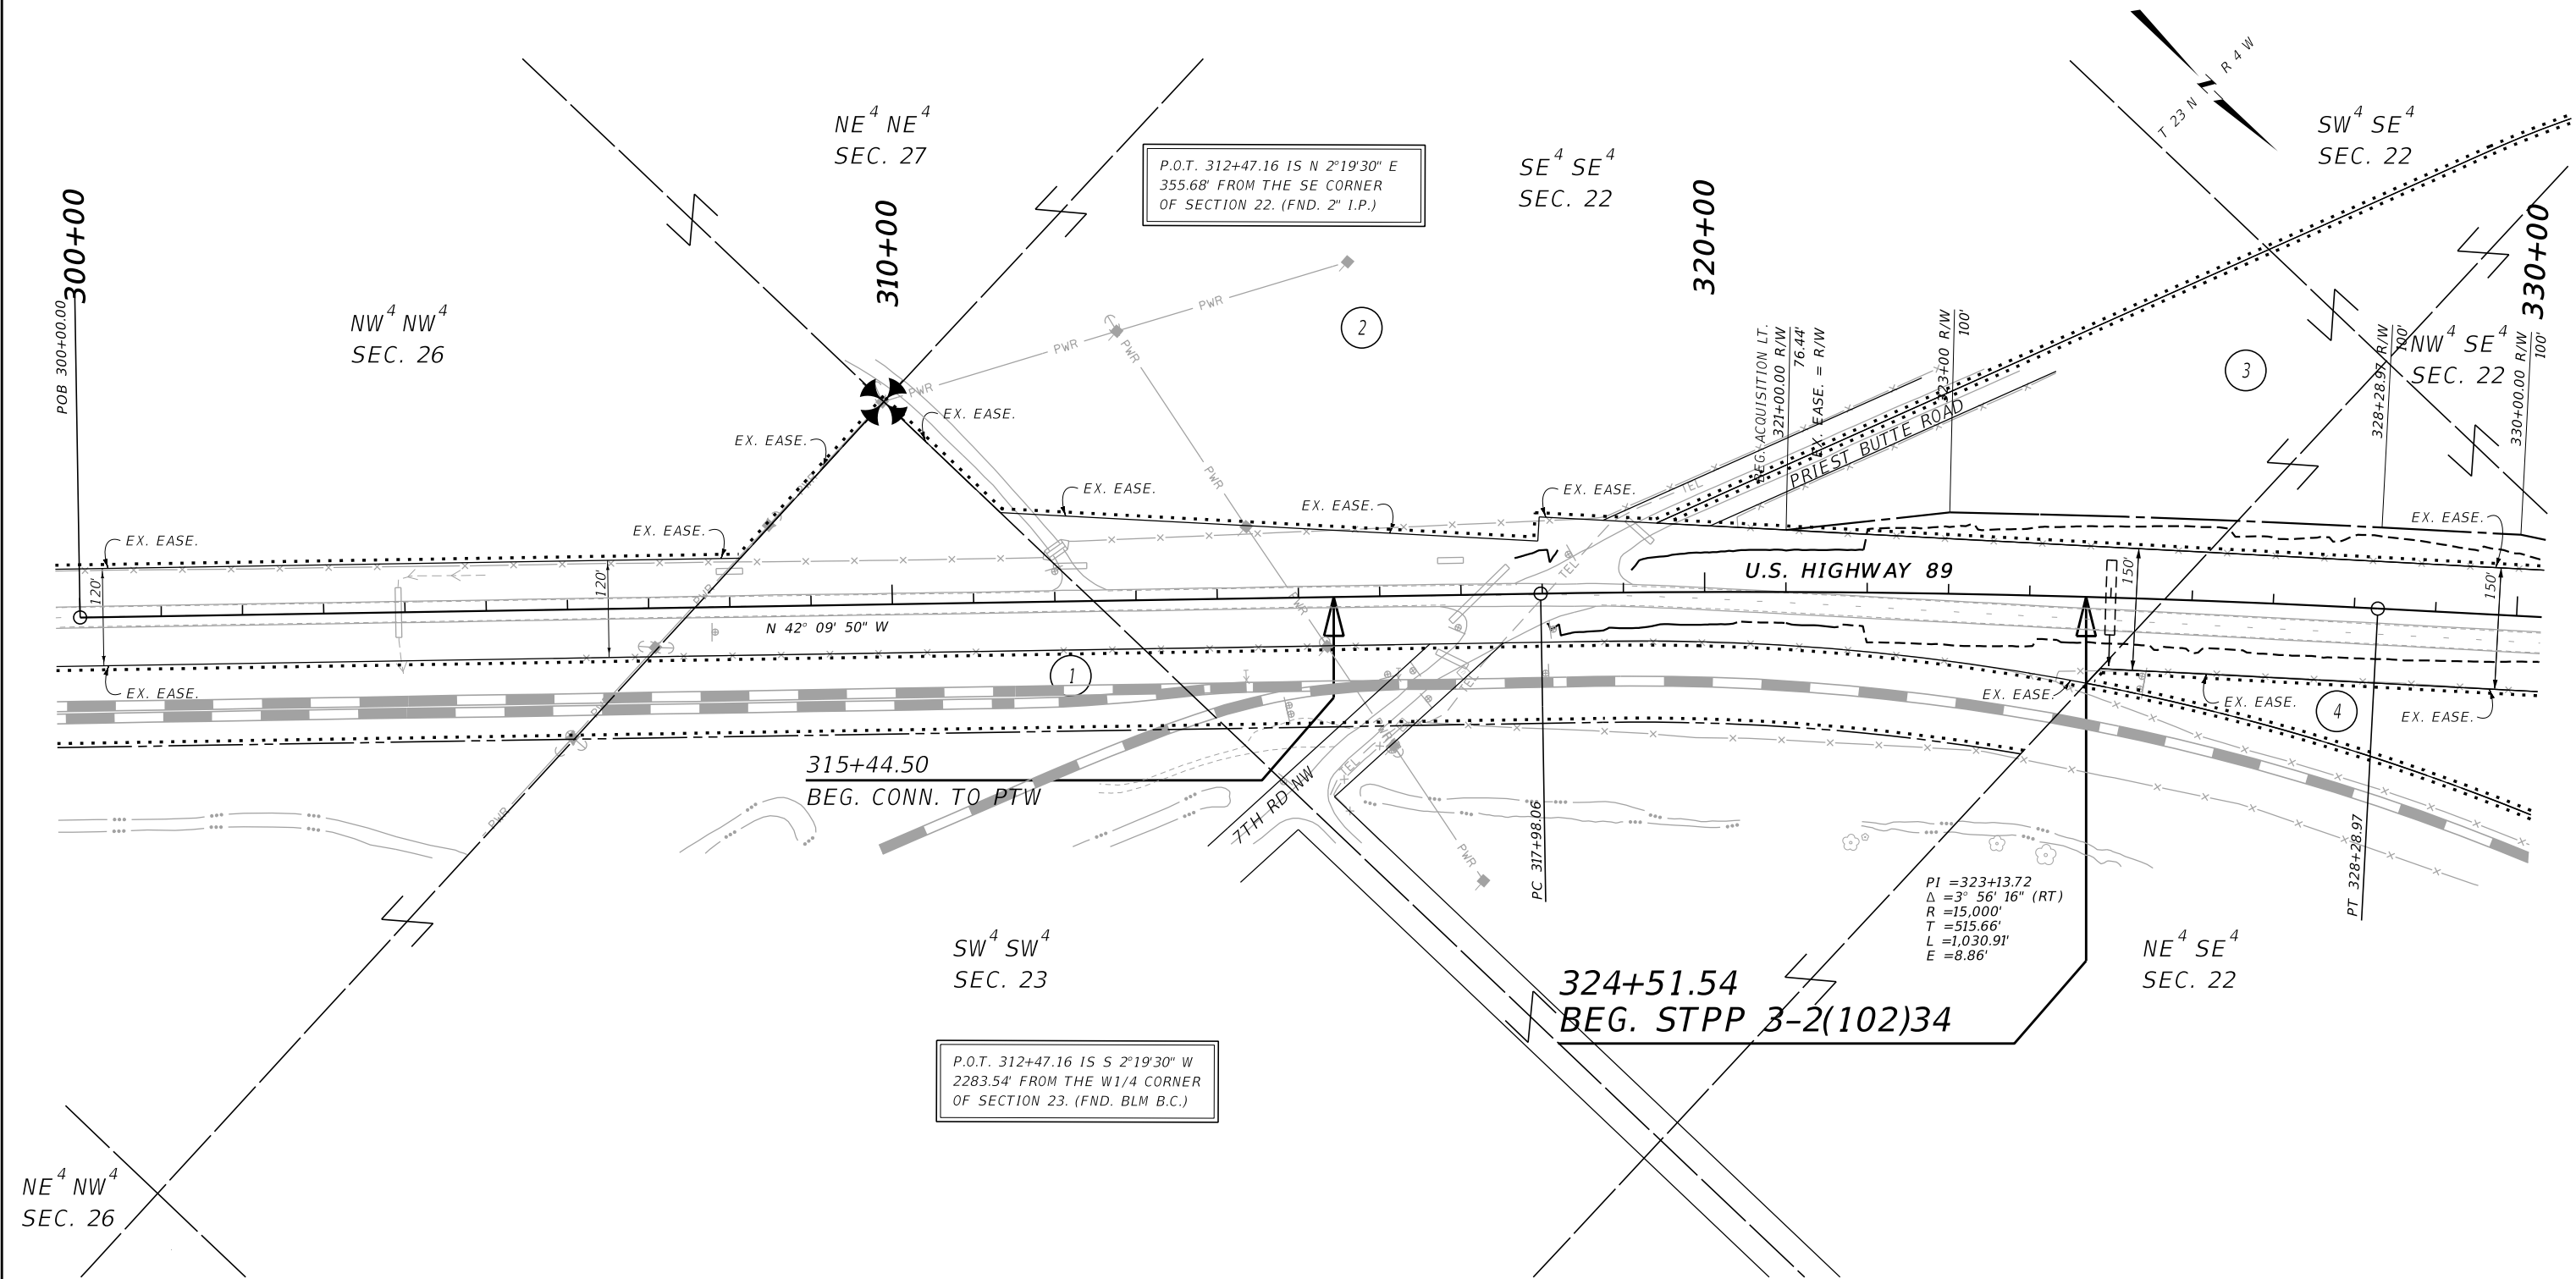

CONSTRUCTION LIMITS	MAP REVISED
CUT SECTION	
TOE OF FILL	
	FHWA/MDT APPROVAL
	9/11/24
3	C:\DGN\9343000\rop\in001.dgn
2	10/7/2024
1	11:06:46 AM CPS - U1068

NOTES:

1. THE PROPOSED R/W LINE WHERE A SPIRAL CURVE TRANSITION IS USED IS A CHORD RATHER THAN A CONCENTRIC CURVE.
2. ALL STATIONS AND OFFSETS FOR R/W BREAKS ARE IN REFERENCE TO THE R/W BASELINE.

GRID STATE PLANE COORDINATES


THIS IS A STATE PLANE COORDINATE PROJECT. ALL DIMENSIONS, DISTANCES AND AREAS ON THIS PROJECT ARE GRID, EXCEPT FOR THE EXISTING R/W WIDTH DIMENSION, WHICH IS RECORD. THE COMBINATION SCALE FACTOR IS 0.99930115.

MONTANA DEPARTMENT OF TRANSPORTATION
RIGHT OF WAY PLAN
TETON COUNTY
SCALE 1"=100'
0 50 100 200 300

STATE	RIGHT OF WAY	SHEET	TOTAL
MONTANA		NO.	SHEETS
R/W ID.	STPP 3-2(127)34	4	14
PROJECT NO.	9343-127-000		

CHOTEAU - SOUTH

SEE SHEET NO. 2 FOR OWNERSHIP NAMES, ADDRESSES, AREAS, ETC.

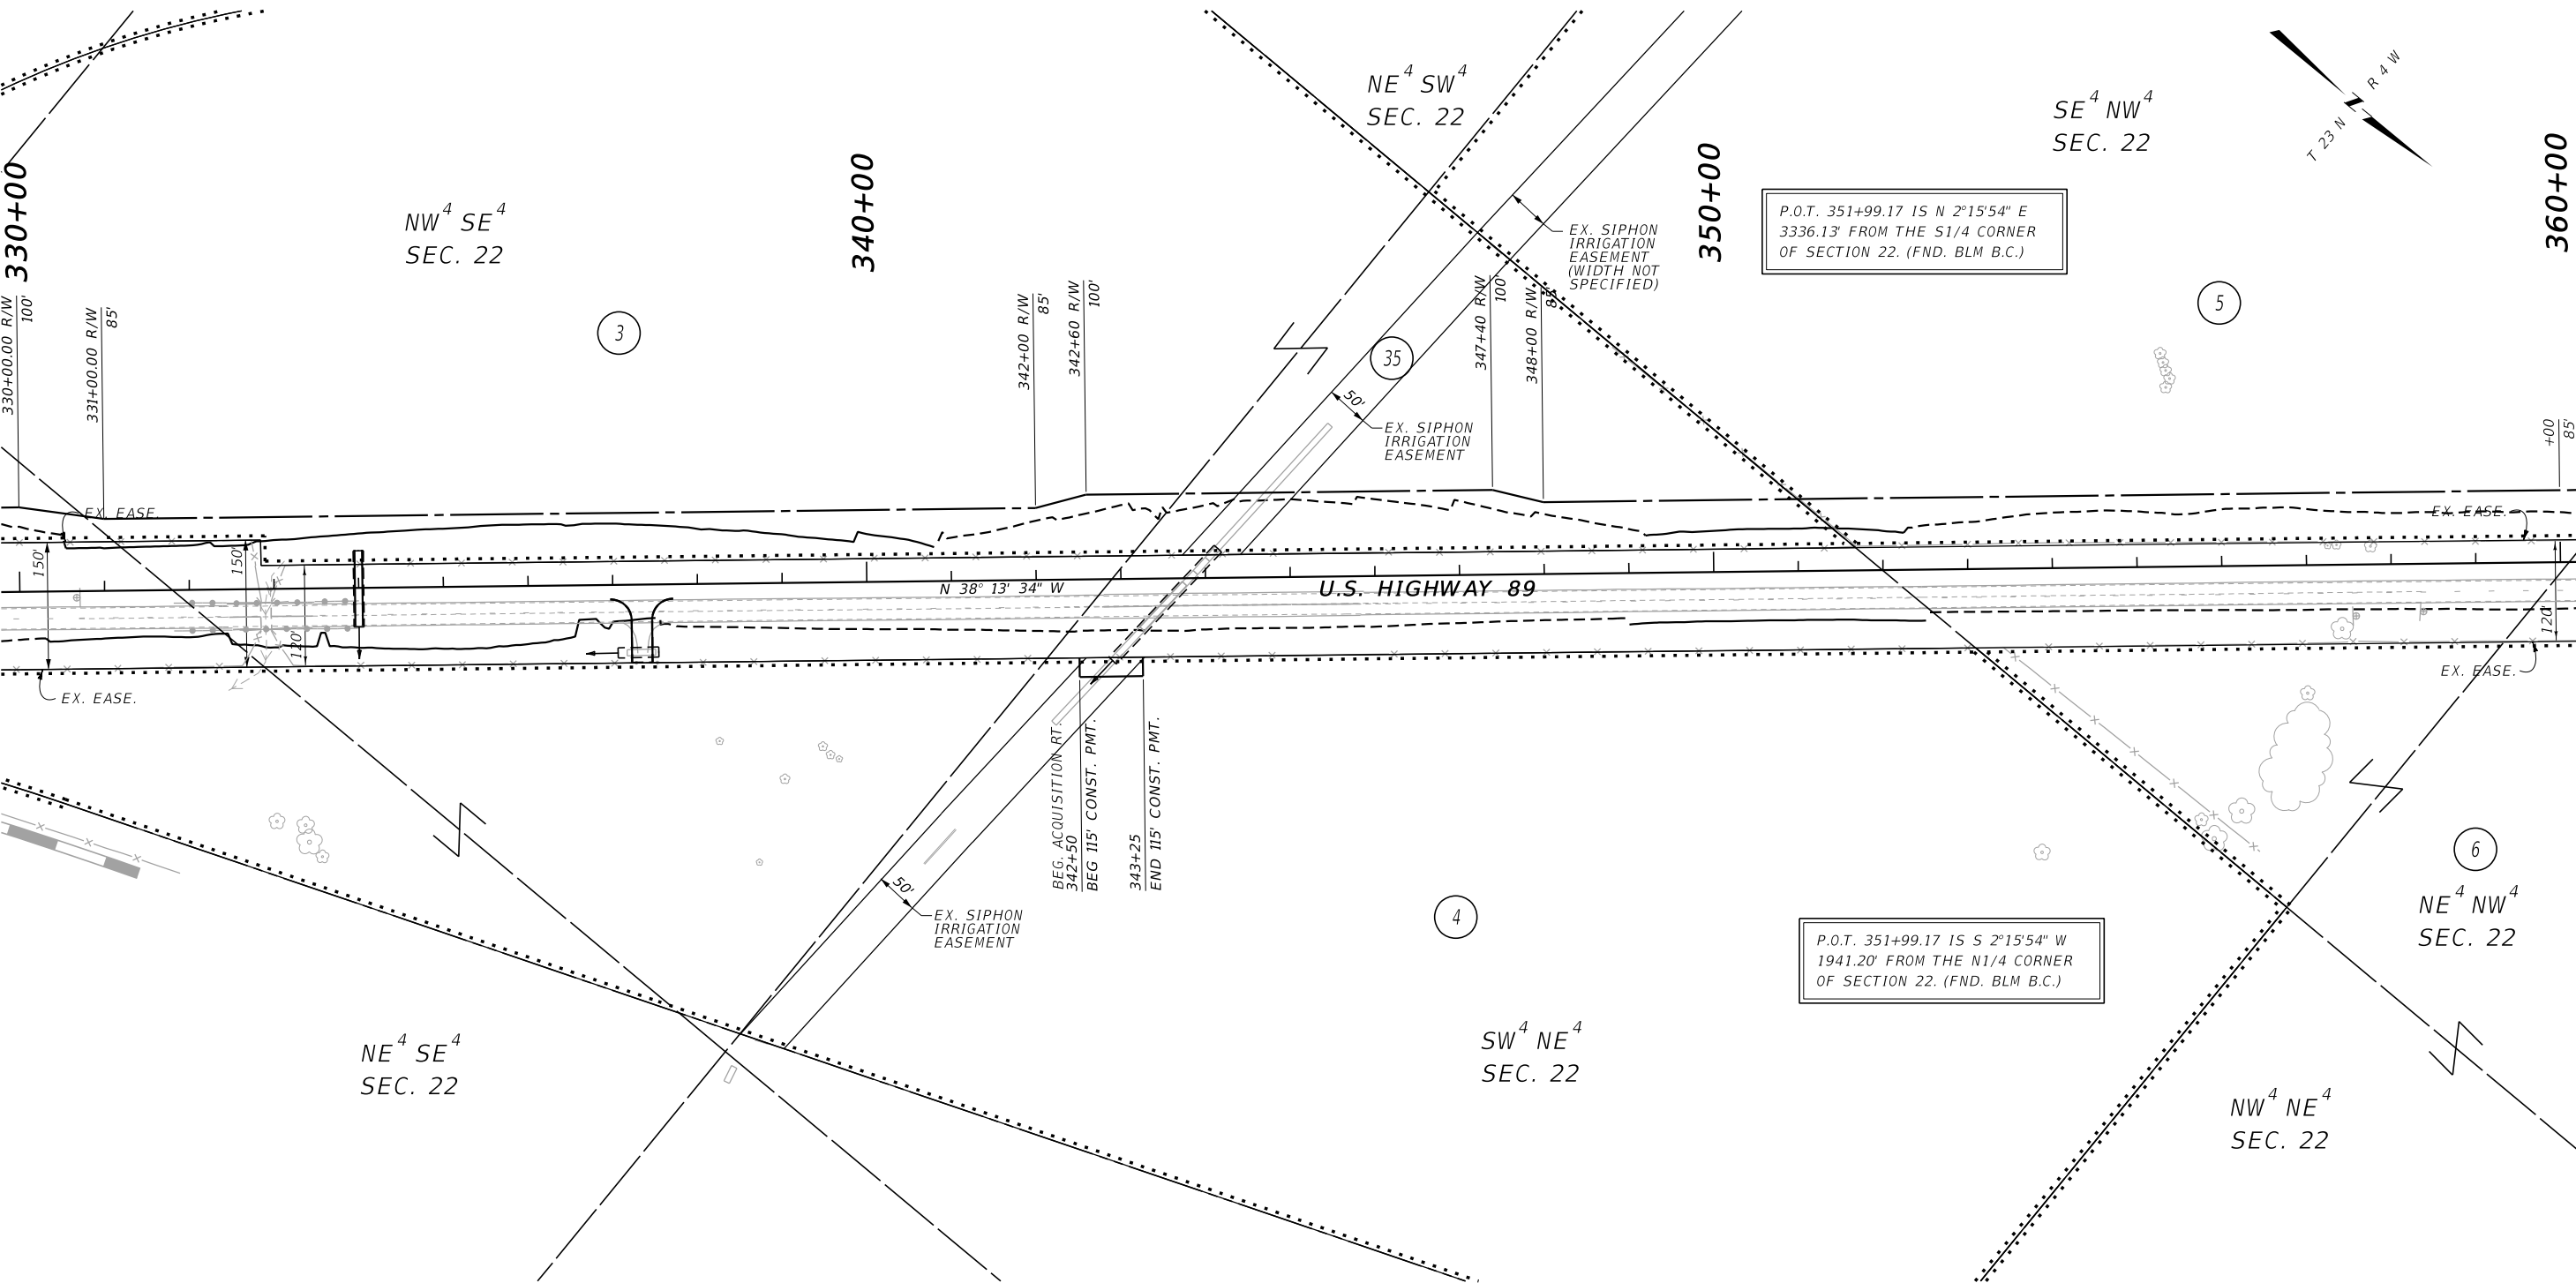

CONSTRUCTION LIMITS

MAP REVISED

CUT SECTION

TOE OF FILL

FHWA/MDT APPROVAL

9/11/24

MDT

MONTANA DEPARTMENT OF TRANSPORTATION

10/7/2024

11:06:50 AM

CPS - U1068

- NOTES:
1. THE PROPOSED R/W LINE WHERE A SPIRAL CURVE TRANSITION IS USED IS A CHORD RATHER THAN A CONCENTRIC CURVE.
 2. ALL STATIONS AND OFFSETS FOR R/W BREAKS ARE IN REFERENCE TO THE R/W BASELINE.

GRID STATE PLANE COORDINATES

THIS IS A STATE PLANE COORDINATE PROJECT. ALL DIMENSIONS, DISTANCES AND AREAS ON THIS PROJECT ARE GRID, EXCEPT FOR THE EXISTING R/W WIDTH DIMENSION, WHICH IS RECORD. THE COMBINATION SCALE FACTOR IS 0.99930115.

MONTANA DEPARTMENT OF TRANSPORTATION

RIGHT OF WAY PLAN

TETON COUNTY


SCALE 1"=100'

0 50 100 200 300

STATE	RIGHT OF WAY	SHEET	TOTAL
		NO.	SHEETS
MONTANA		5	14
R/W ID.		STPP 3-2(127)34	
PROJECT NO.		9343-127-000	

CHOTEAU - SOUTH

SEE SHEET NO. 2 FOR OWNERSHIP NAMES, ADDRESSES, AREAS, ETC.

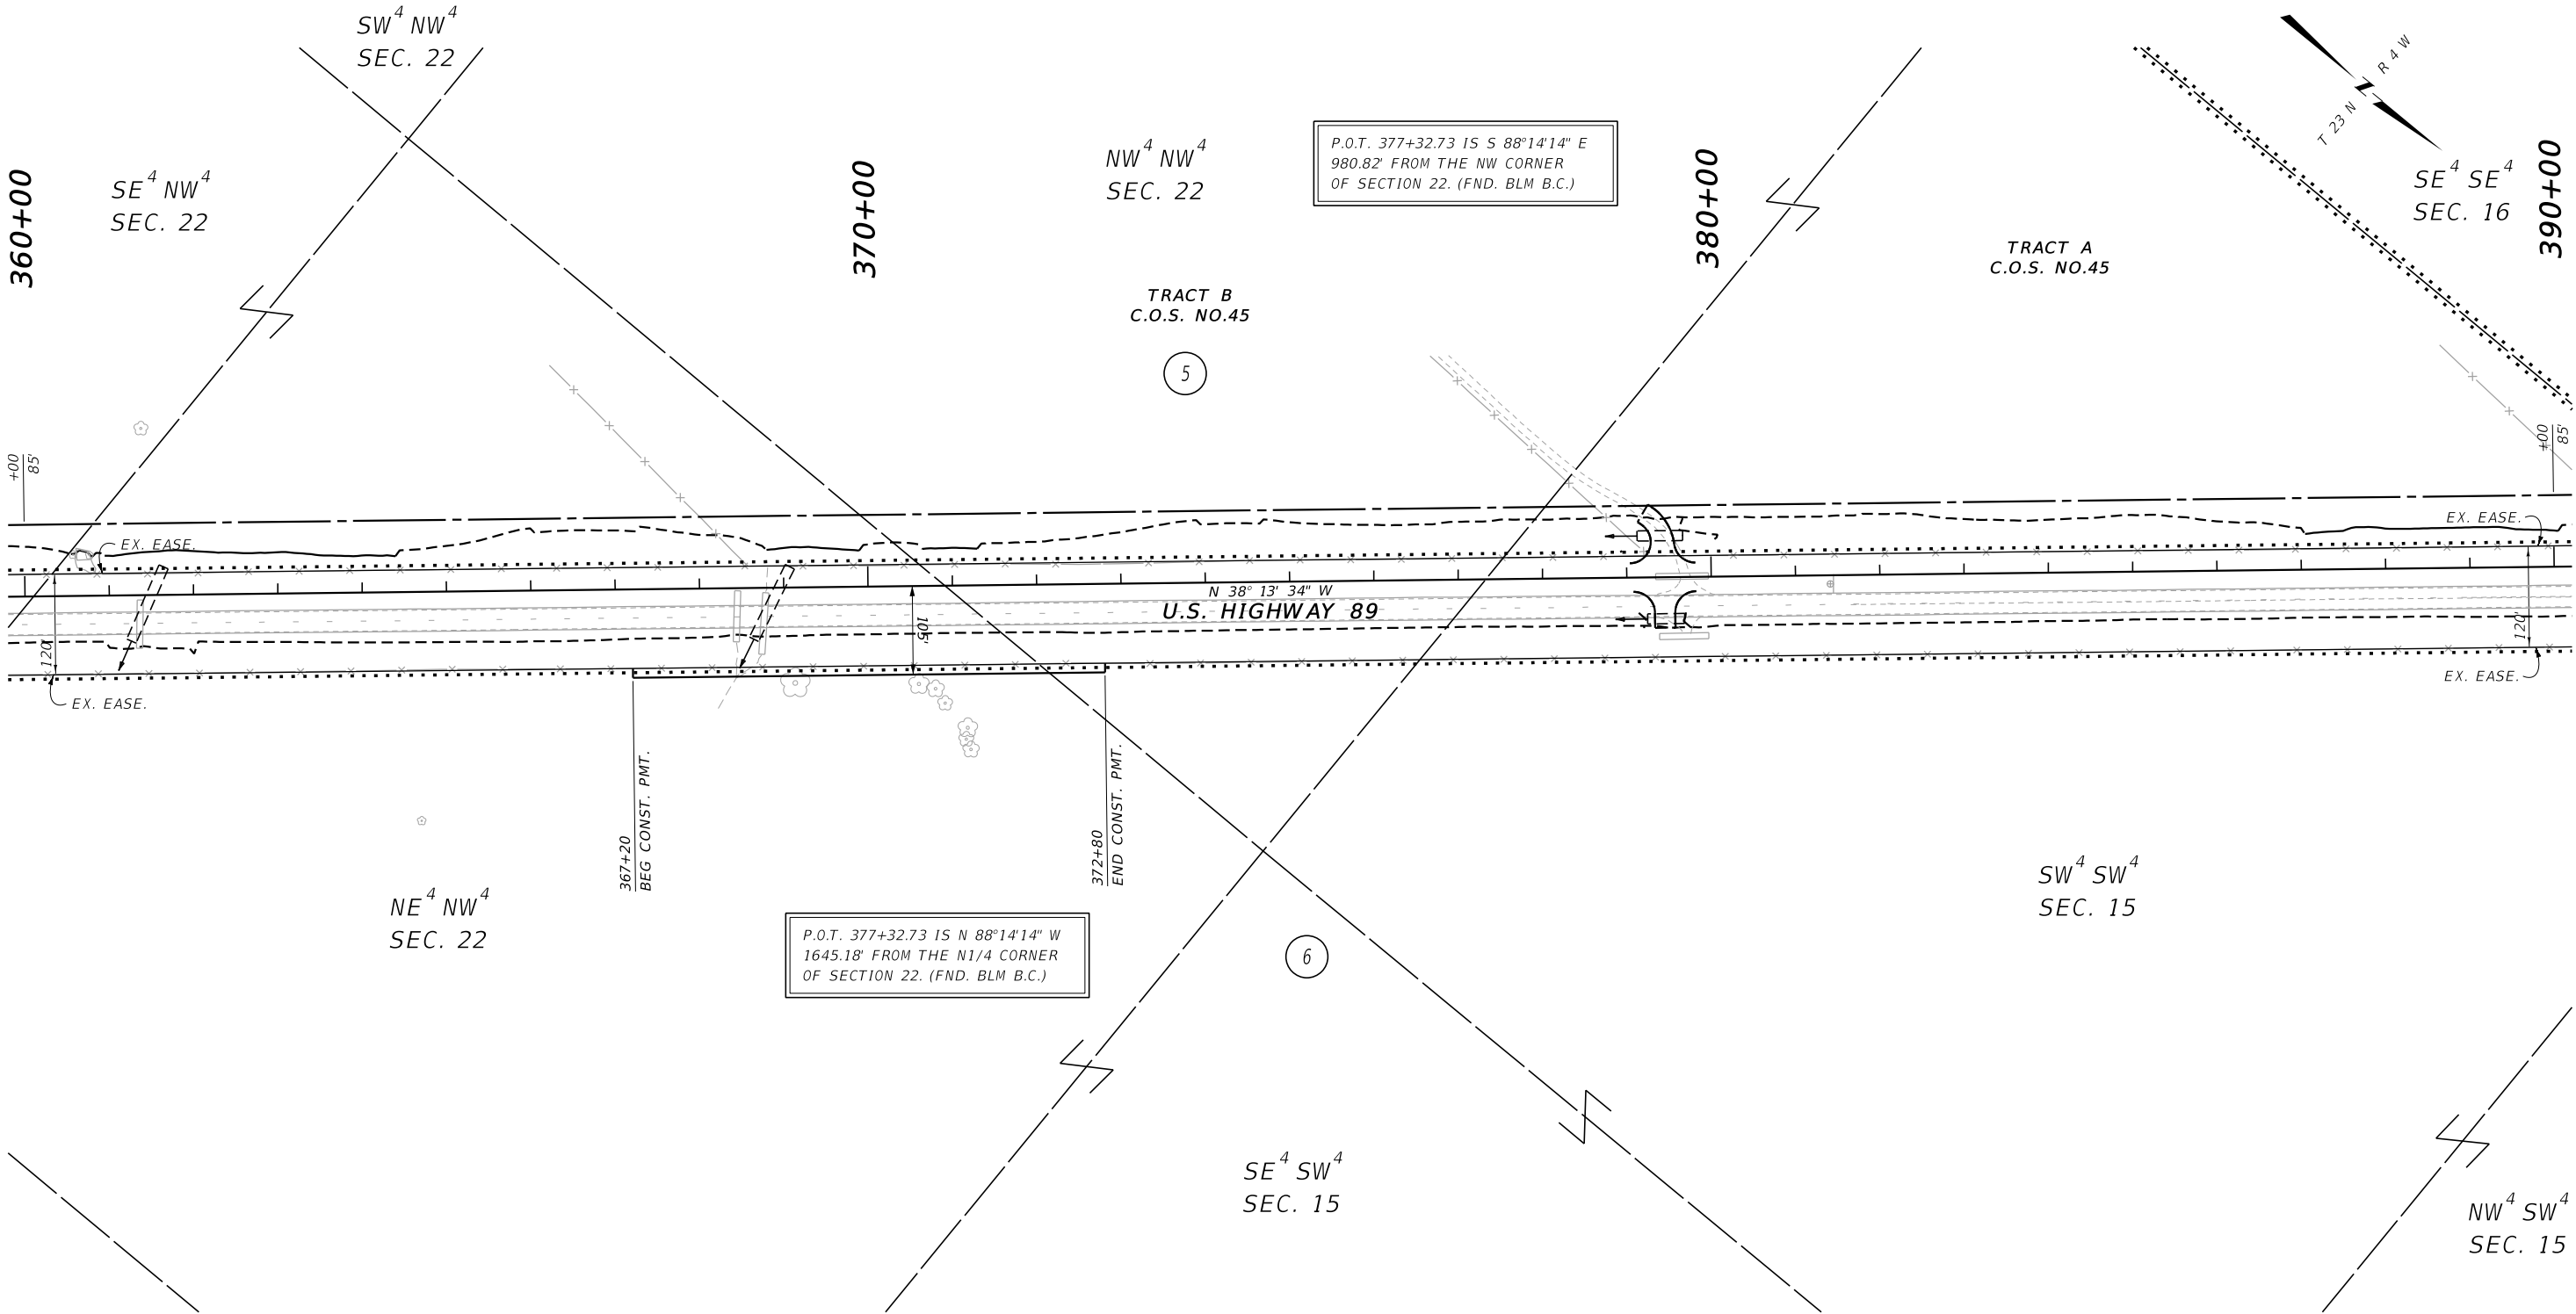

CONSTRUCTION LIMITS		MAP REVISED <u>10/7/24</u>	
CUT SECTION	TOP OF CUT		
TOE OF FILL			
		FHWA/MDT APPROVAL	
		<u>9/11/24</u>	
3		C:\DGN\9343000\rop\rop001.dgn	
2		10/7/2024	
1		11:06:54 AM CPS - U1068	
		MONTANA DEPARTMENT OF TRANSPORTATION	

NOTES:

1. THE PROPOSED R/W LINE WHERE A SPIRAL CURVE TRANSITION IS USED IS A CHORD RATHER THAN A CONCENTRIC CURVE.
2. ALL STATIONS AND OFFSETS FOR R/W BREAKS ARE IN REFERENCE TO THE R/W BASELINE.

GRID STATE PLANE COORDINATES

THIS IS A STATE PLANE COORDINATE PROJECT. ALL DIMENSIONS, DISTANCES AND AREAS ON THIS PROJECT ARE GRID, EXCEPT FOR THE EXISTING R/W WIDTH DIMENSION, WHICH IS RECORD. THE COMBINATION SCALE FACTOR IS 0.99930115.

MONTANA DEPARTMENT OF TRANSPORTATION

RIGHT OF WAY PLAN


TETON COUNTY

SCALE 1"=100'

0 50 100 200 300'

STATE	RIGHT OF WAY	SHEET NO.	TOTAL SHEETS
MONTANA		6	14
R/W ID.		STPP 3-2(127)34	
PROJECT NO.		9343-127-000	

CHOTEAU - SOUTH

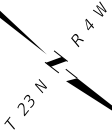

SEE SHEET NO. 2 FOR OWNERSHIP NAMES, ADDRESSES, AREAS, ETC.

TOTAL	39.40 AC
GROSS	0.55 AC
EXISTING EASEMENT	0 AC
NET	0.55 AC
REMAINDER LT.	38.85 AC
REMAINDER RT.	0 AC
EASEMENTS	0 AC
CONST. PERMITS	0 AC

SE⁴ SE⁴
SEC. 16

P.O.C. 392+51.06 IS N 2°00'49" E
1163.32' FROM THE SE CORNER
OF SECTION 16. (FND. BLM B.C.)

NE⁴ SE⁴
SEC. 16

TOTAL	18.25 AC
GROSS	1.51 AC
EXISTING EASEMENT	0 AC
NET	1.51 AC
REMAINDER LT.	16.74 AC
REMAINDER RT.	0 AC
EASEMENTS	0 AC
CONST. PERMITS	0 AC

NW⁴ SE⁴
SEC. 16

SW⁴ NE⁴
SEC. 16

PI =421+86.87
Δ =3° 38' 02" (LT)
R =30,000'
T =951.67'
L =1,902.70'
E =15.09'

390+00

400+00

410+00

420+00

TRACT A
C.O.S. NO.45

5

8

6

U.S. HIGHWAY 89

SW⁴ SW⁴
SEC. 15

NW⁴ SW⁴
SEC. 15

SE⁴ NE⁴
SEC. 16

PI =400+46.23
Δ =3° 10' 02" (RT)
R =30,000'
T =829.39'
L =1,658.35'
E =11.46'

P.O.C. 392+51.06 IS S 2°00'49" W
1473.74' FROM THE E1/4 CORNER
OF SECTION 16. (CALC. MON.)

CONSTRUCTION LIMITS	MAP REVISED 10/7/24
CUT SECTION	
TOE OF FILL	
FHWA/MDT APPROVAL	
9/11/24	

3	MDT	MONTANA DEPARTMENT OF TRANSPORTATION	C:\DGN\9343000\rapln002.dgn
2			10/7/2024
1			11:07:13 AM CPS - U1068

NOTES:

1. THE PROPOSED R/W LINE WHERE A SPIRAL CURVE TRANSITION IS USED IS A CHORD RATHER THAN A CONCENTRIC CURVE.
2. ALL STATIONS AND OFFSETS FOR R/W BREAKS ARE IN REFERENCE TO THE R/W BASELINE.

GRID STATE PLANE COORDINATES

THIS IS A STATE PLANE COORDINATE PROJECT. ALL DIMENSIONS, DISTANCES AND AREAS ON THIS PROJECT ARE GRID, EXCEPT FOR THE EXISTING R/W WIDTH DIMENSION, WHICH IS RECORD.
THE COMBINATION SCALE FACTOR IS 0.99930115.

MONTANA DEPARTMENT OF TRANSPORTATION
RIGHT OF WAY PLAN
TETON COUNTY


SCALE 1"=100'

0 50 100 200 300'

STATE	RIGHT OF WAY	SHEET	TOTAL
MONTANA		NO.	SHEETS
		8	14
R/W ID.		STPP 3-2(127)34	
PROJECT NO.		9343-127-000	

CHOTEAU - SOUTH

SEE SHEET NO. 2 FOR OWNERSHIP NAMES, ADDRESSES, AREAS, ETC.

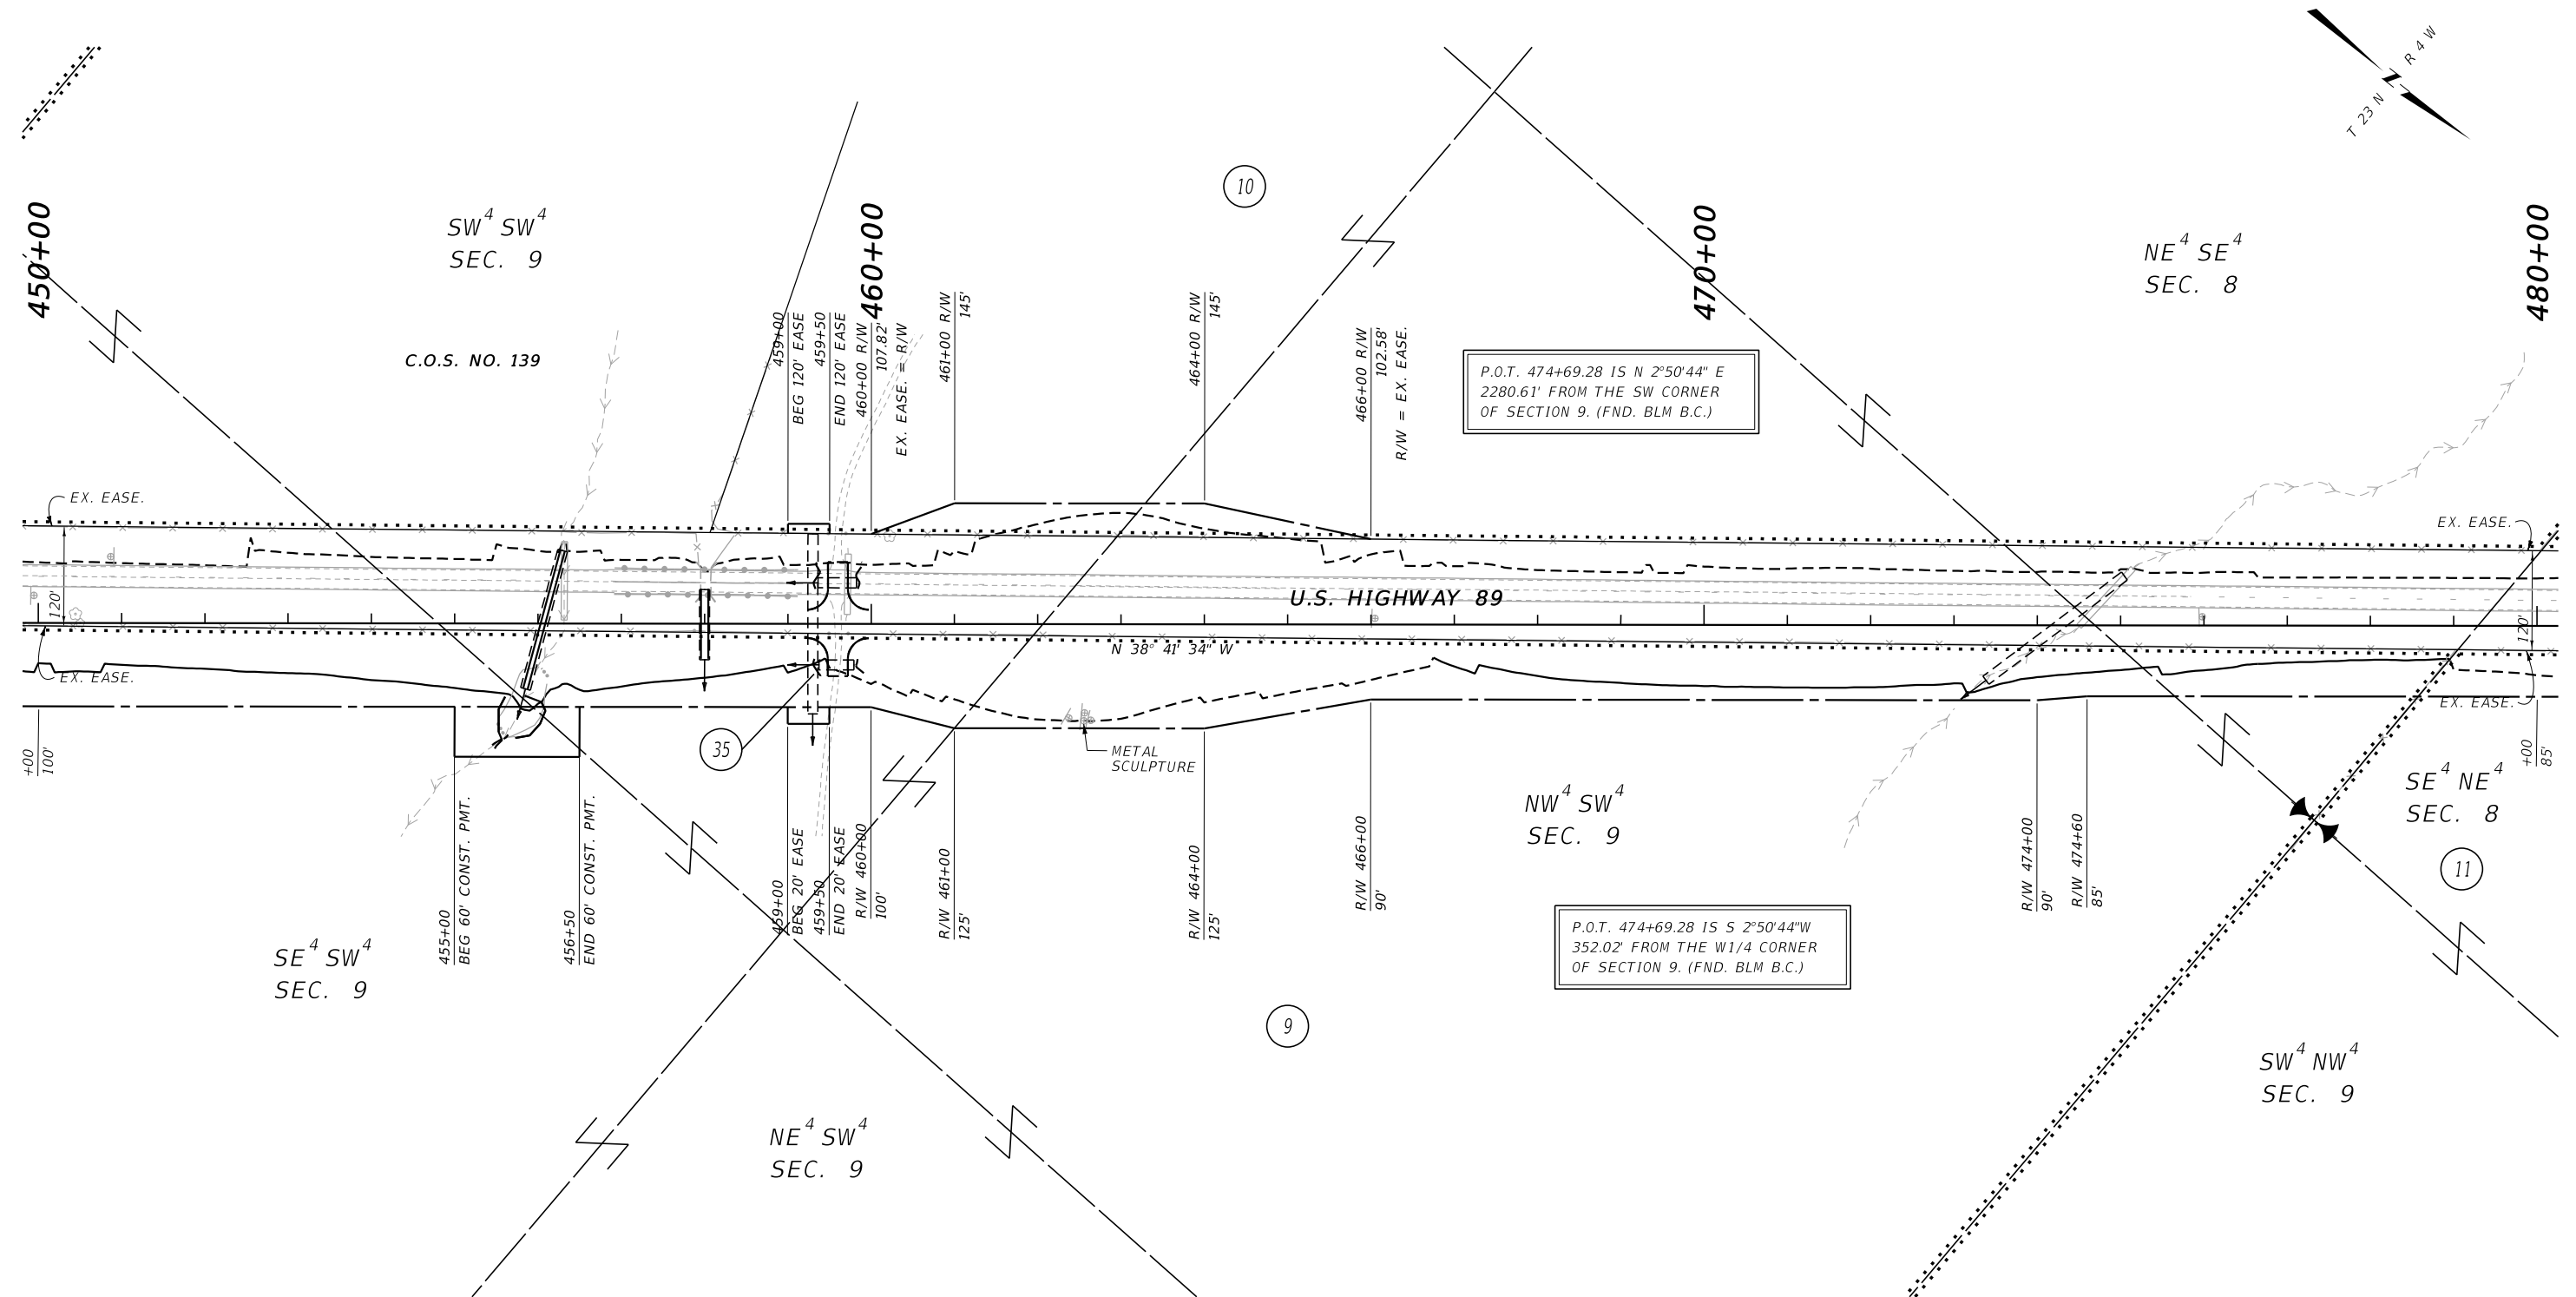

CONSTRUCTION LIMITS		MAP REVISED <u>10/7/24</u>
CUT SECTION	TOP OF CUT 	
TOE OF FILL		
		FHWA/MDT APPROVAL
		<u>9/11/24</u>
3		C:\DGN\9343000\rapln002.dgn
2		10/7/2024
1	MONTANA DEPARTMENT OF TRANSPORTATION	11:07:21 AM CPS - U1061

NOTES:

1. THE PROPOSED R/W LINE WHERE A SPIRAL CURVE TRANSITION IS USED IS A CHORD RATHER THAN A CONCENTRIC CURVE.
2. ALL STATIONS AND OFFSETS FOR R/W BREAKS ARE IN REFERENCE TO THE R/W BASELINE.

GRID STATE PLANE COORDINATES


THIS IS A STATE PLANE COORDINATE PROJECT. ALL DIMENSIONS, DISTANCES AND AREAS ON THIS PROJECT ARE GRID, EXCEPT FOR THE EXISTING R/W WIDTH DIMENSION, WHICH IS RECORD.
THE COMBINATION SCALE FACTOR IS 0.99930115.

MONTANA DEPARTMENT OF TRANSPORTATION

RIGHT OF WAY PLAN


TETON COUNTY

SCALE 1"=100'

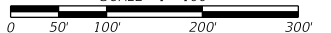

STATE	RIGHT OF WAY	SHEET NO.	TOTAL SHEETS
MONTANA		11	14
R/W ID.		STPP 3-2(127)34	
PROJECT NO.		9343-127-000	

CHOTEAU - SOUTH

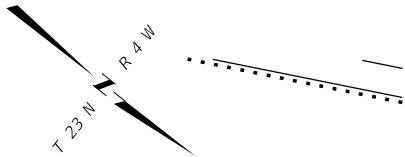

U.S. GOVT.
LOT 1
SEC. 6

570+00

SE⁴ NE⁴
SEC. 6
560+00

P.O.T. 562+54.92 IS N 1°33'50" E
1462.45' FROM THE E1/4 CORNER
OF SECTION 6. (FND. 2 1/2" I.P.)

14

U.S. HIGHWAY 89

N 26° 45' 41" W

11

SW⁴ NW⁴
SEC. 5

U.S. GOVT.
LOT 4
SEC. 5

P.O.T. 562+54.92 IS S 1°33'50" W
1104.74' FROM THE NW CORNER
OF SECTION 5. (FND. BLM B.C.)

MONTANA DEPARTMENT OF TRANSPORTATION
RIGHT OF WAY PLAN
TETON COUNTY
SCALE 1"=100'
0 50 100 200 300'

GRID STATE PLANE COORDINATES

THIS IS A STATE PLANE COORDINATE PROJECT. ALL DIMENSIONS, DISTANCES AND AREAS ON THIS PROJECT ARE GRID, EXCEPT FOR THE EXISTING R/W WIDTH DIMENSION, WHICH IS RECORD.
THE COMBINATION SCALE FACTOR IS 0.99930115.

NOTES:

1. THE PROPOSED R/W LINE WHERE A SPIRAL CURVE TRANSITION IS USED IS A CHORD RATHER THAN A CONCENTRIC CURVE.
2. ALL STATIONS AND OFFSETS FOR R/W BREAKS ARE IN REFERENCE TO THE R/W BASELINE.

SEE SHEET NO. 2 FOR OWNERSHIP NAMES, ADDRESSES, AREAS, ETC.


CONSTRUCTION LIMITS	MAP REVISED
CUT SECTION	
TOE OF FILL	
	FHWA/MDT APPROVAL 9/11/24
3	C:\DGN\9343000\rop\in003.dgn
2	10/7/2024
1	11:07:48 AM CPS - U1068

MDT MONTANA DEPARTMENT OF TRANSPORTATION

STATE	RIGHT OF WAY	SHEET	TOTAL
		NO.	SHEETS
MONTANA		12	14
R/W ID.		STPP 3-2(127)34	
PROJECT NO.		9343-127-000	

CHOTEAU - SOUTH

SEE SHEET NO. 2 FOR OWNERSHIP NAMES, ADDRESSES, AREAS, ETC.

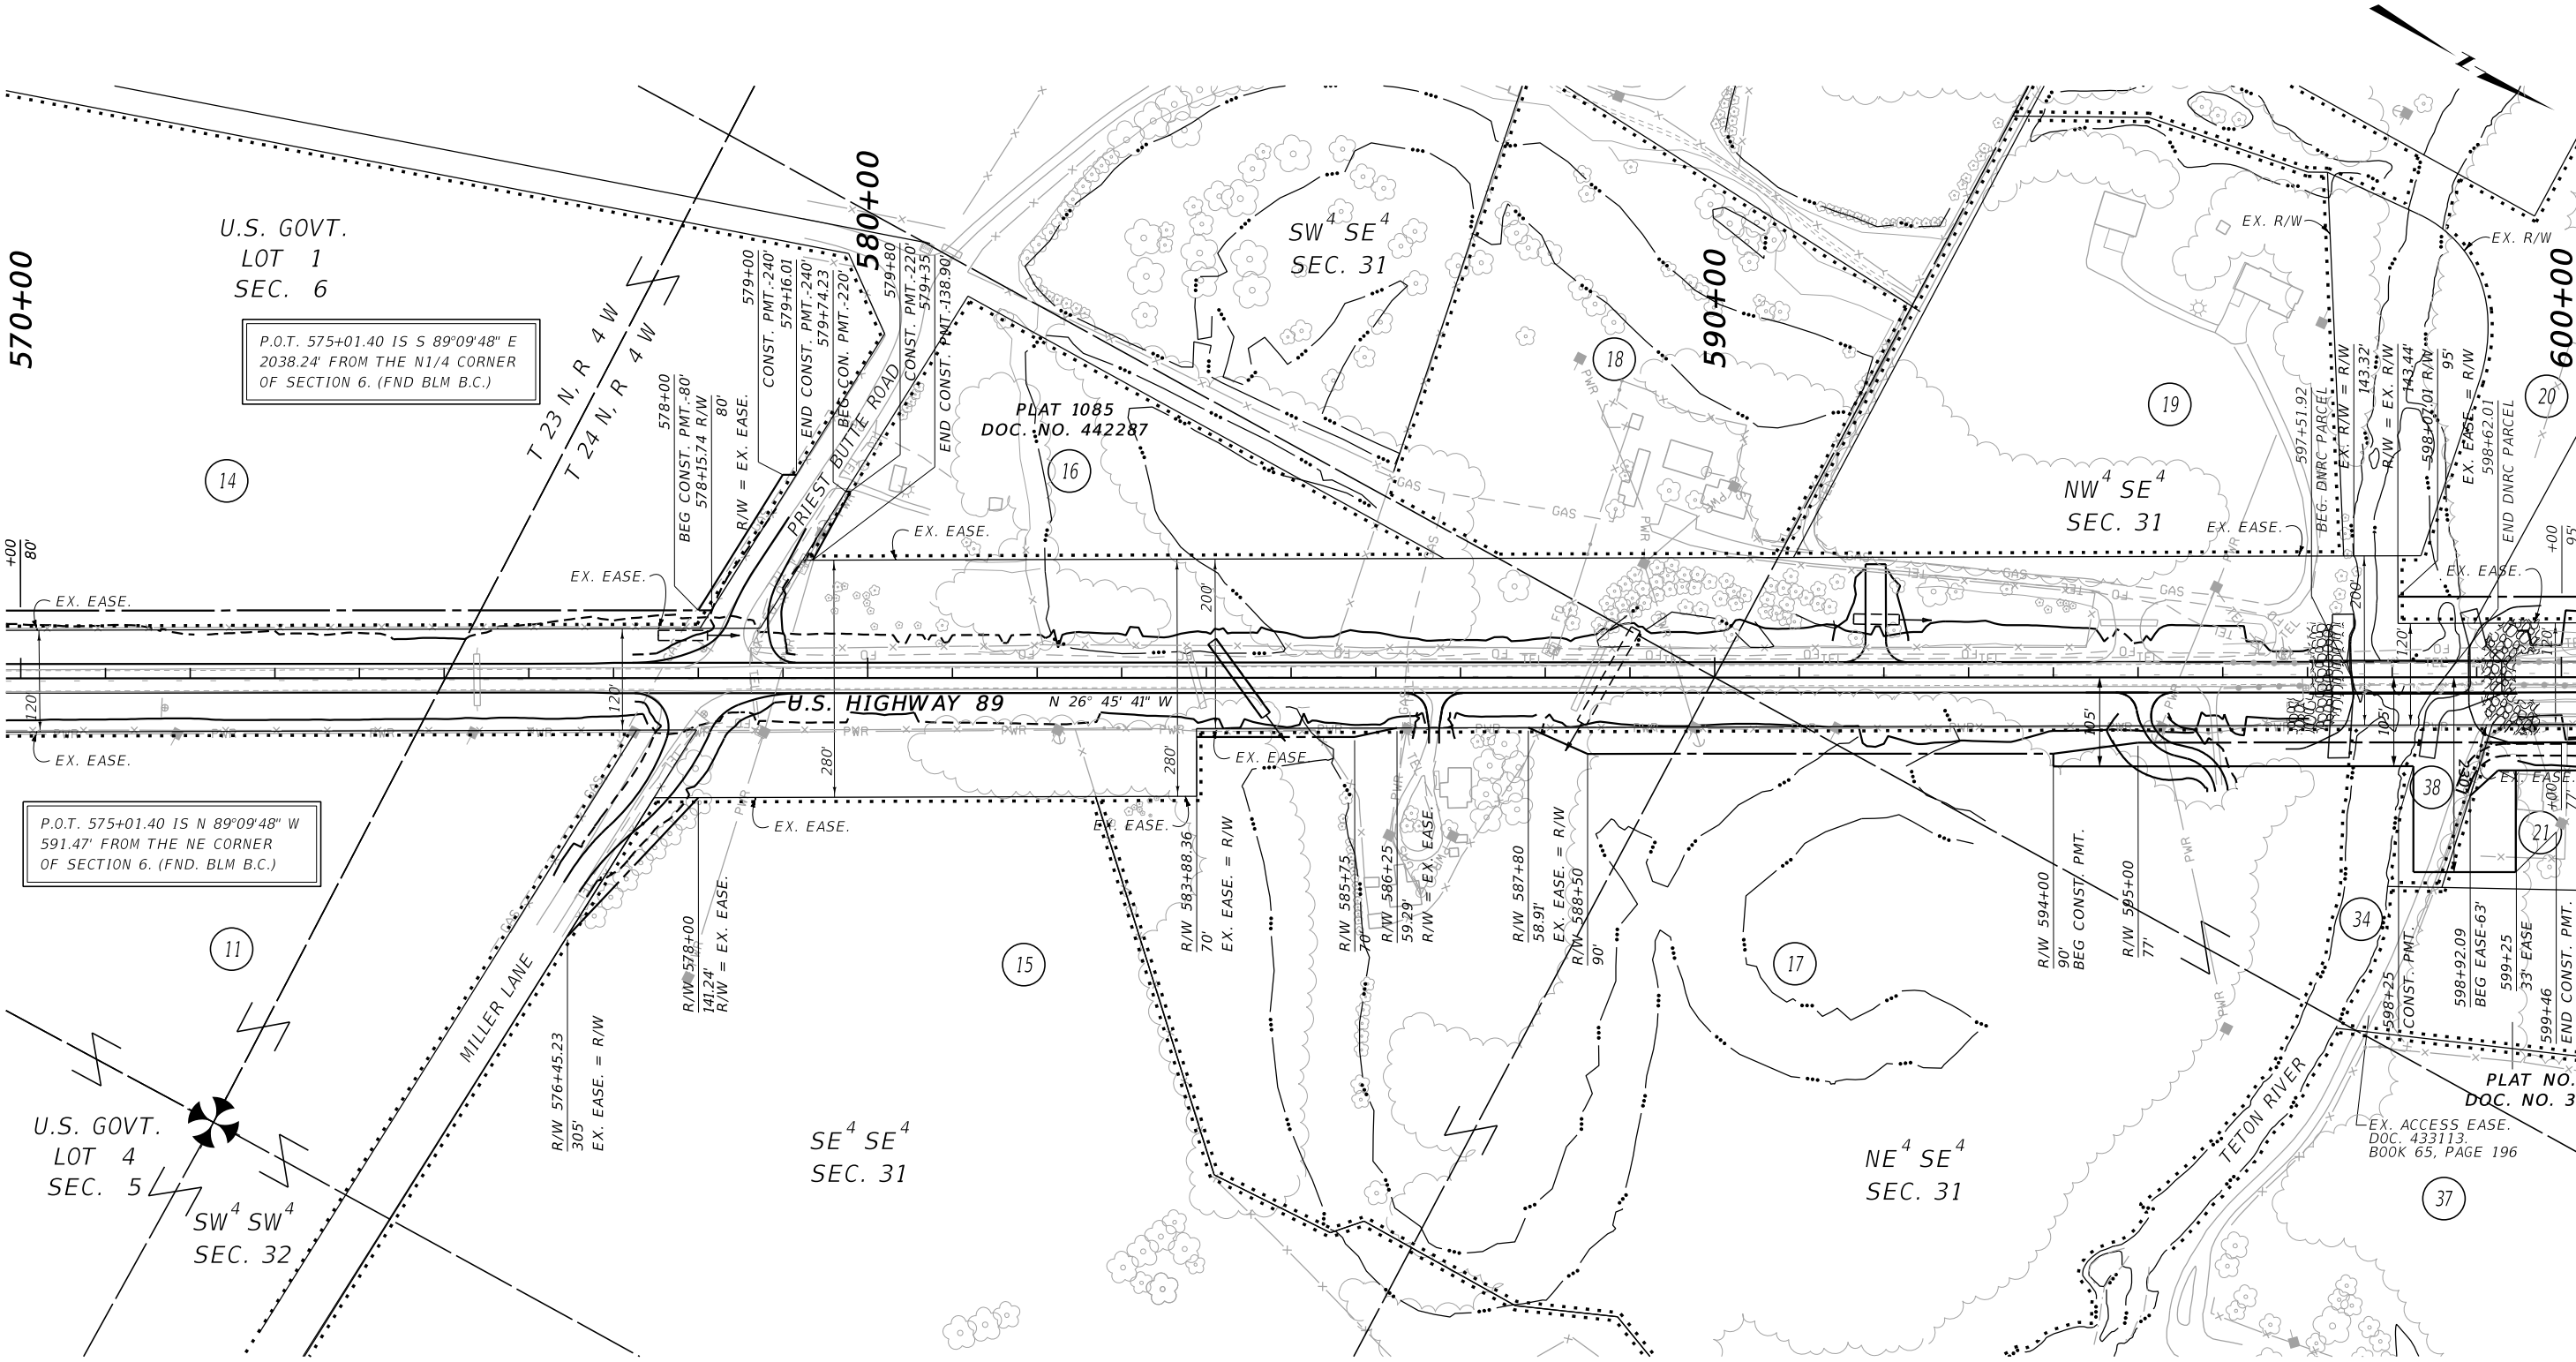

CONSTRUCTION LIMITS

MAP REVISED

CUT SECTION

TOE OF FILL

FHWA/MDT APPROVAL

9/11/24

MDT

MONTANA DEPARTMENT OF TRANSPORTATION

10/7/2024

11:08:08 AM

CPS - U1068

C:\DGN\9343000\rop\in004.dgn

- NOTES:
1. THE PROPOSED R/W LINE WHERE A SPIRAL CURVE TRANSITION IS USED IS A CHORD RATHER THAN A CONCENTRIC CURVE.
 2. ALL STATIONS AND OFFSETS FOR R/W BREAKS ARE IN REFERENCE TO THE R/W BASELINE.

GRID STATE PLANE COORDINATES

THIS IS A STATE PLANE COORDINATE PROJECT. ALL DIMENSIONS, DISTANCES AND AREAS ON THIS PROJECT ARE GRID, EXCEPT FOR THE EXISTING R/W WIDTH DIMENSION, WHICH IS RECORD.

THE COMBINATION SCALE FACTOR IS 0.99930115.

MONTANA DEPARTMENT OF TRANSPORTATION

RIGHT OF WAY PLAN

TETON COUNTY

SCALE 1"=100'


0 50 100 200 300'

STATE	RIGHT OF WAY	SHEET	TOTAL
MONTANA		NO.	SHEETS
		13	14
R/W ID.	STPP 3-2(127)34		
PROJECT NO.	9343-127-000		

CHOTEAU - SOUTH



SEE SHEET NO. 2 FOR OWNERSHIP NAMES, ADDRESSES, AREAS, ETC.

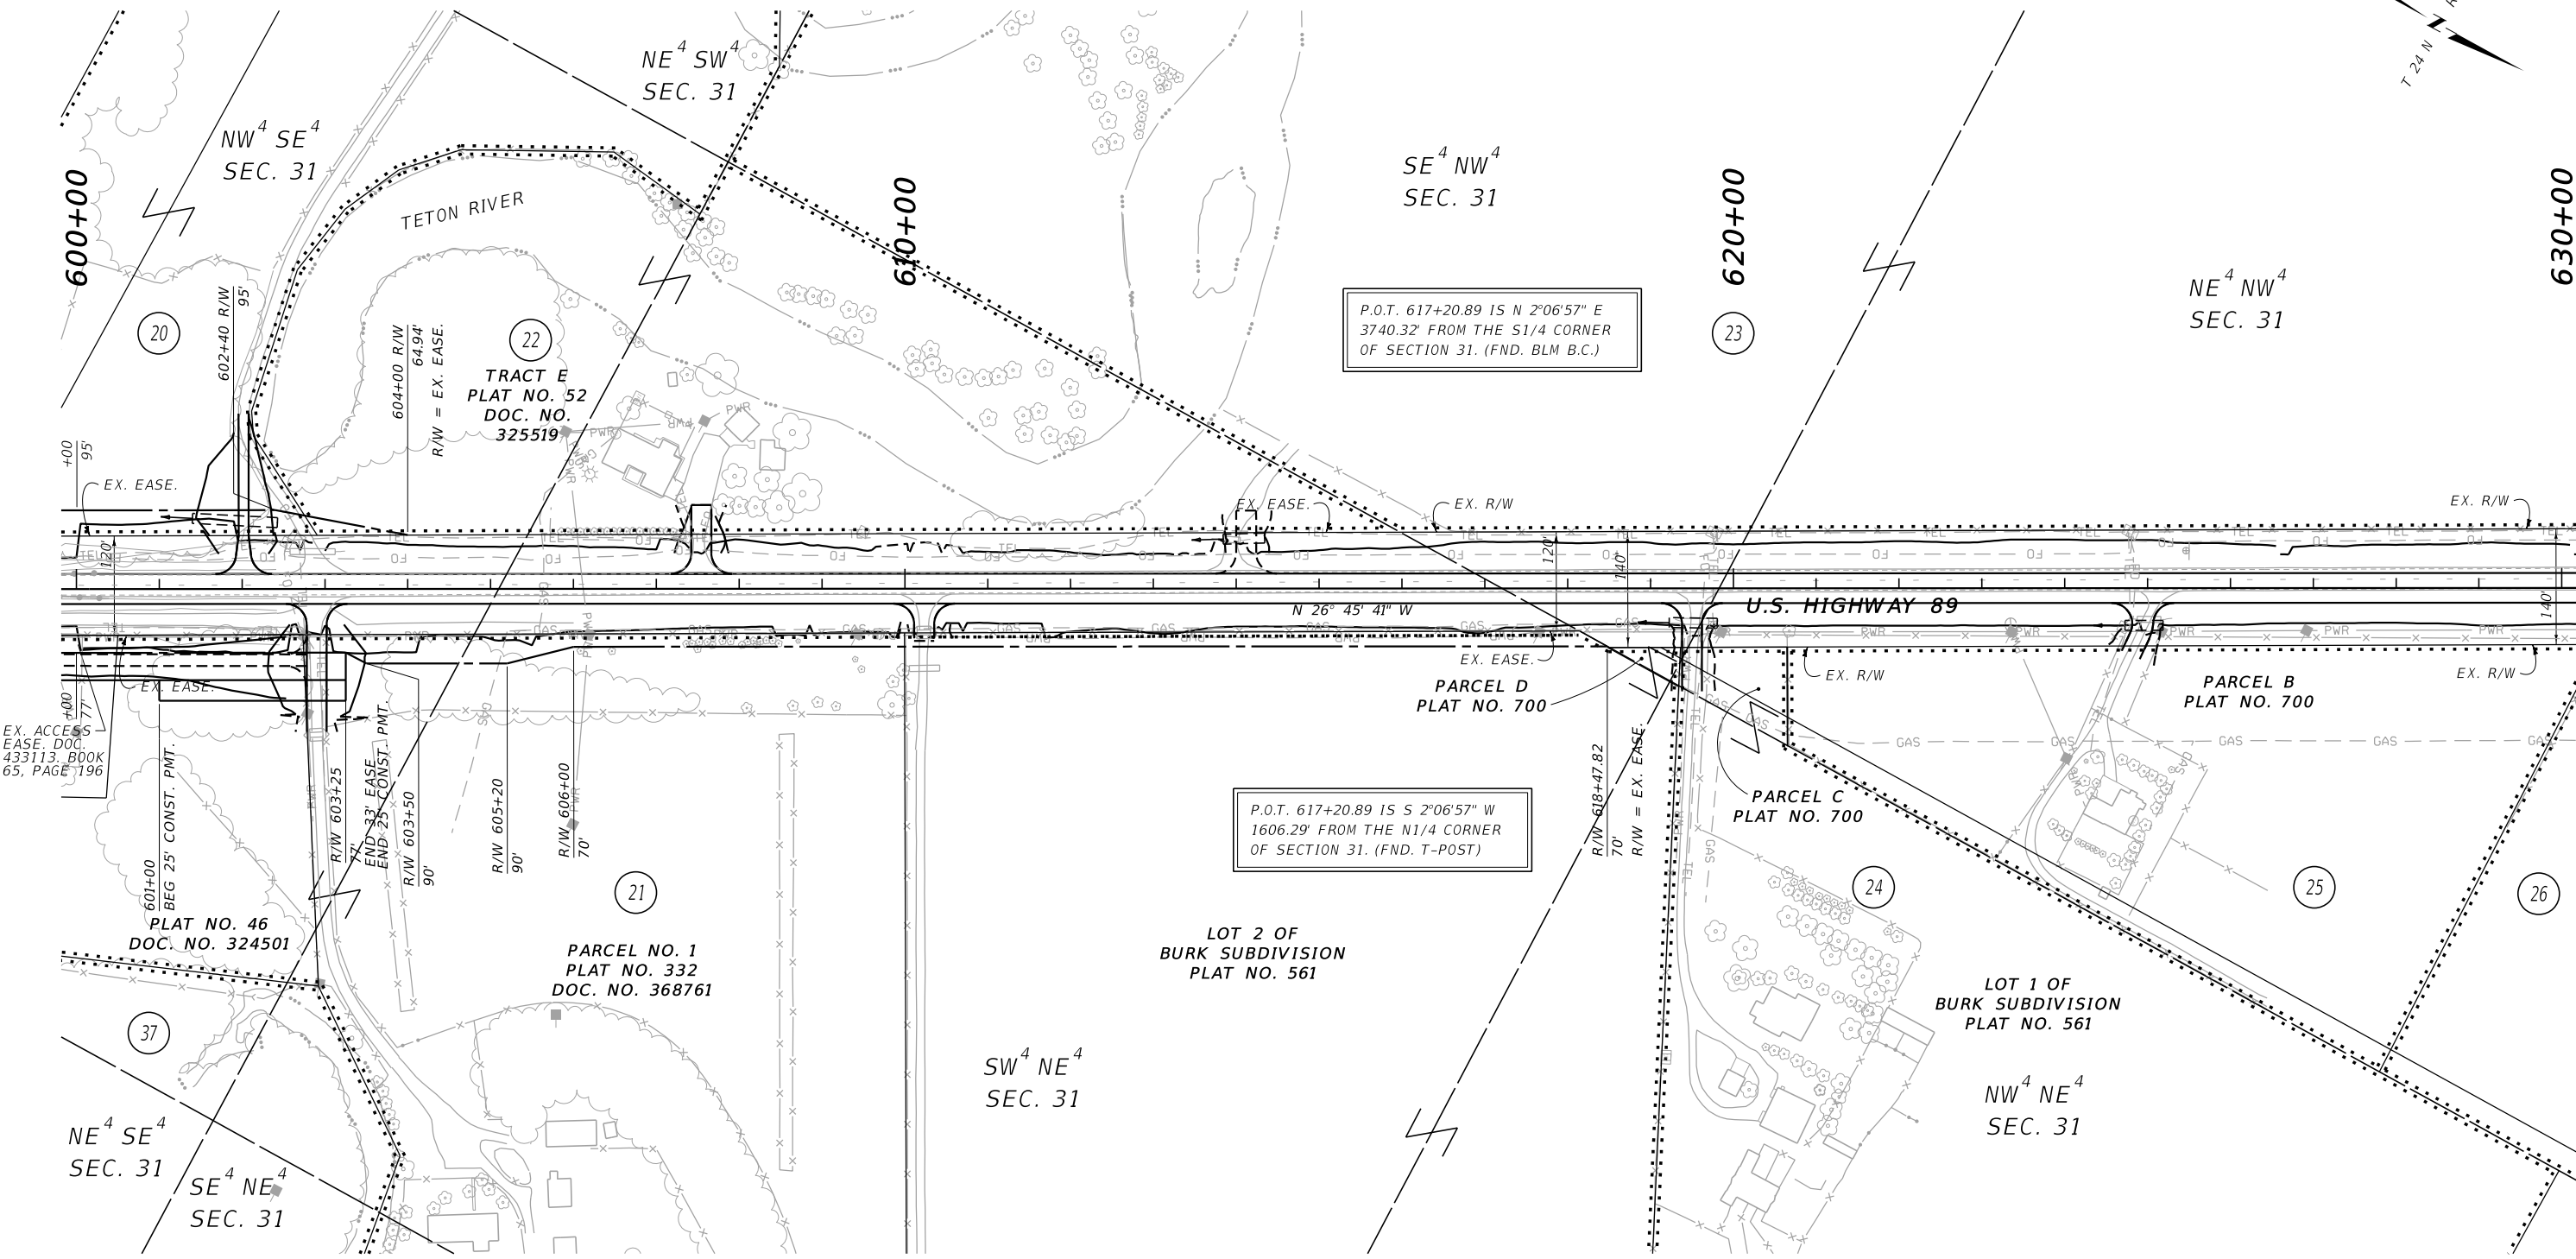

CONSTRUCTION LIMITS

MAP REVISED 10/7/24

CUT SECTION

TOE OF FILL

FHWA/MDT APPROVAL 9/11/24

MDT MONTANA DEPARTMENT OF TRANSPORTATION

C:\DGN\9343000\rop\in004.dgn

10/7/2024

11:08:13 AM CPS - U1068

- NOTES:
1. THE PROPOSED R/W LINE WHERE A SPIRAL CURVE TRANSITION IS USED IS A CHORD RATHER THAN A CONCENTRIC CURVE.
 2. ALL STATIONS AND OFFSETS FOR R/W BREAKS ARE IN REFERENCE TO THE R/W BASELINE.

GRID STATE PLANE COORDINATES

THIS IS A STATE PLANE COORDINATE PROJECT. ALL DIMENSIONS, DISTANCES AND AREAS ON THIS PROJECT ARE GRID, EXCEPT FOR THE EXISTING R/W WIDTH DIMENSION, WHICH IS RECORD.

THE COMBINATION SCALE FACTOR IS 0.99930115.

MONTANA DEPARTMENT OF TRANSPORTATION

RIGHT OF WAY PLAN

TETON COUNTY


SCALE 1"=100'

0 50 100 200 300

STATE	RIGHT OF WAY	SHEET	TOTAL
		NO.	SHEETS
MONTANA		14	14
R/W ID.		STPP 3-2(127)34	
PROJECT NO.		9343-127-000	

CHOTEAU - SOUTH

SEE SHEET NO. 2 FOR OWNERSHIP NAMES, ADDRESSES, AREAS, ETC.

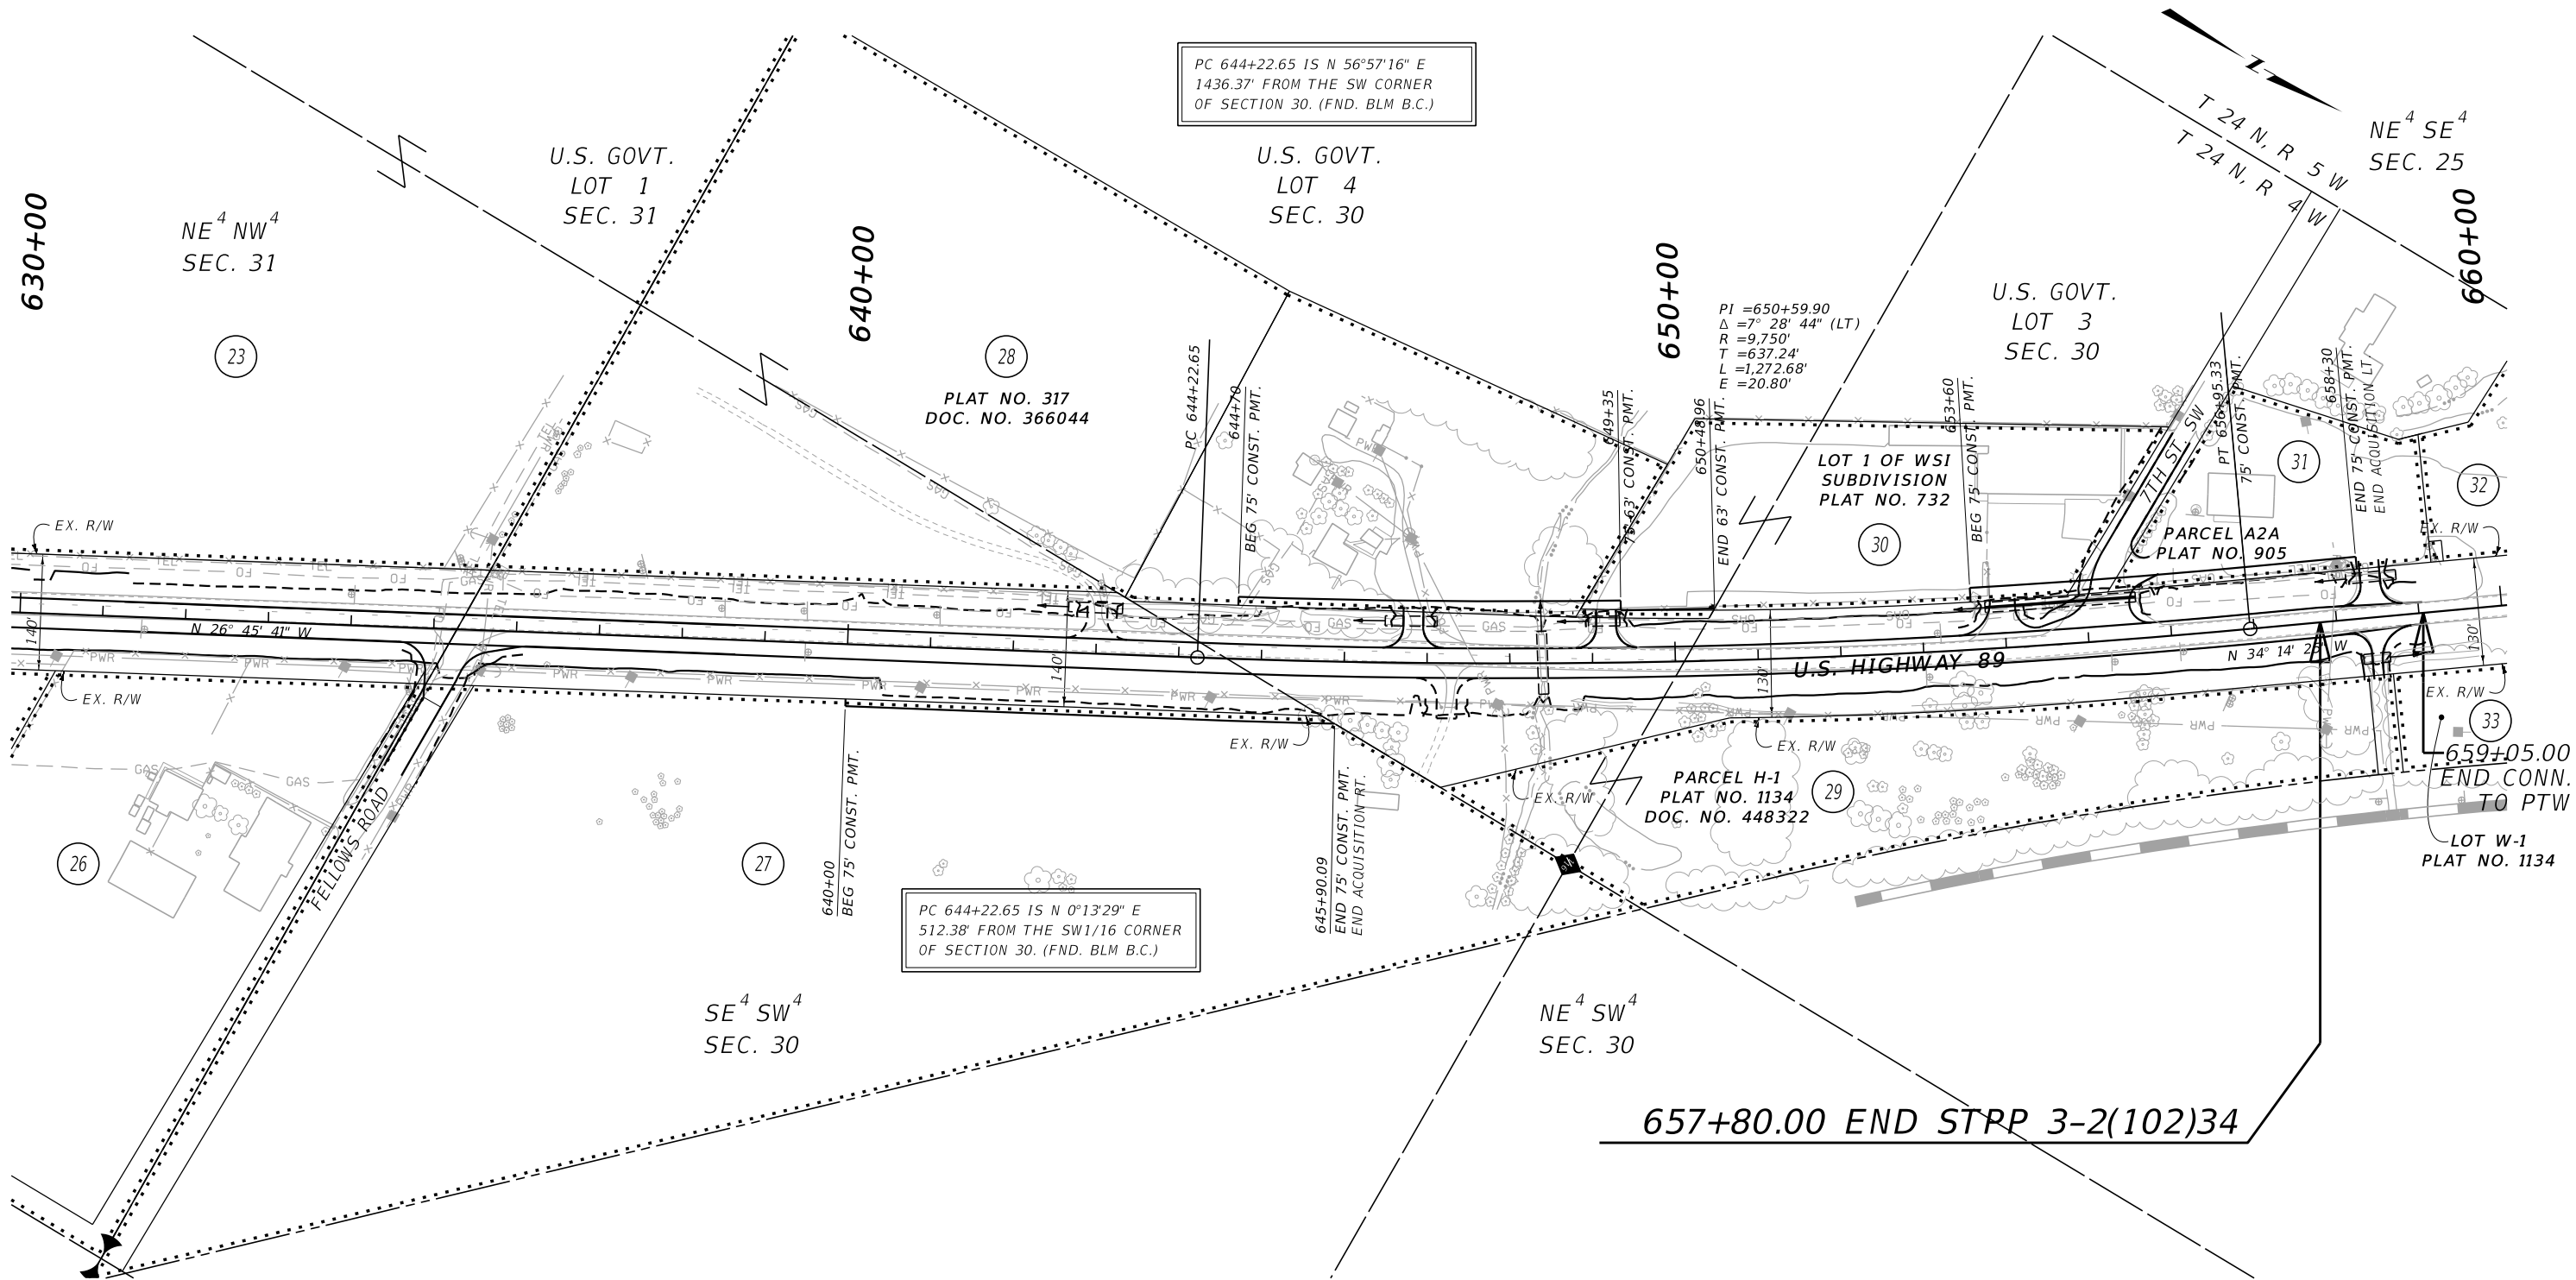

CONSTRUCTION LIMITS

MAP REVISED 10/7/24

FHWA/MDT APPROVAL 9/11/24

MDT MONTANA DEPARTMENT OF TRANSPORTATION

C:\DGN\9343000\rop\in004.dgn

10/7/2024

11:08:17 AM CPS - U1068

- NOTES:
1. THE PROPOSED R/W LINE WHERE A SPIRAL CURVE TRANSITION IS USED IS A CHORD RATHER THAN A CONCENTRIC CURVE.
 2. ALL STATIONS AND OFFSETS FOR R/W BREAKS ARE IN REFERENCE TO THE R/W BASELINE.

GRID STATE PLANE COORDINATES

THIS IS A STATE PLANE COORDINATE PROJECT. ALL DIMENSIONS, DISTANCES AND AREAS ON THIS PROJECT ARE GRID, EXCEPT FOR THE EXISTING R/W WIDTH DIMENSION, WHICH IS RECORD.

THE COMBINATION SCALE FACTOR IS 0.99930115.

MONTANA DEPARTMENT OF TRANSPORTATION

RIGHT OF WAY PLAN

TETON COUNTY

SCALE 1"=100'

0 50 100 200 300