


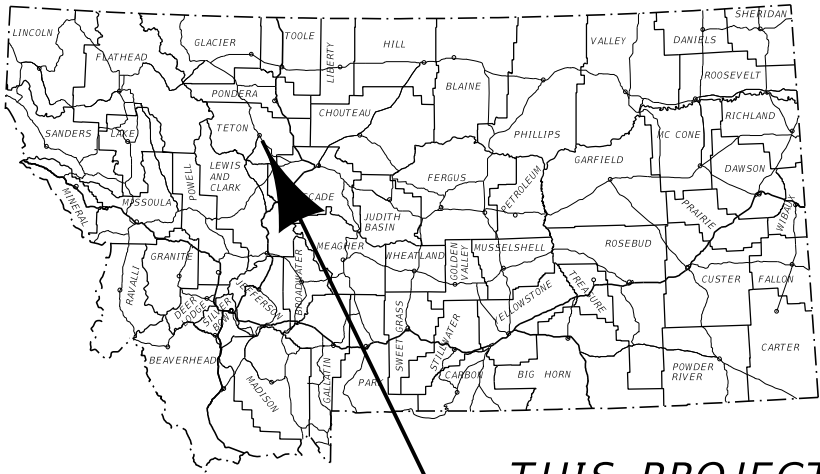

THIS PROJECT

MONTANA DEPARTMENT OF TRANSPORTATION

RIGHT OF WAY PLAN

FEDERAL AID PROJECT STPP 3-2(127)34

CHOTEAU - SOUTH

TETON COUNTY

LENGTH 6.3 MILES

STATE	RIGHT OF WAY	SHEET	TOTAL
		NO.	SHEETS
MONTANA		1	14
R/W ID.		STPP 3-2(127)34	
PROJECT NO.		9343-127-000	


CHOTEAU - SOUTH

PLAN LEGEND

PROPOSED RIGHT OF WAY LINE	---
EXISTING RIGHT OF WAY LINE	----
RAILROAD RIGHT OF WAY LINE	----
RIGHT OF WAY BASELINE	----
STK'D CENTERLINE	----
SECTION LINE	----
OWNERSHIP BOUNDARY	----
FULL ACCESS CONTROL	AC AC
LIMITED ACCESS CONTROL	///
EXISTING FULL ACCESS CONTROL	EFAC EFAC
EXISTING LIMITED ACCESS CONTROL	ELAC ELAC
PRESENT TRAVELED WAY (P.T.W.)	----
FENCE LINE	x x
EXISTING GUARDRAIL	----
PROPOSED GUARDRAIL	----
GATE IN FENCE	x x
CATTLE GUARD: EXIST. - PROPOSED	FOUND UNFOUND
SECTION CORNER	FOUND UNFOUND
1/4 SECTION CORNER	FOUND UNFOUND
CLOSING CORNER	FOUND UNFOUND
MEANDER CORNER	FOUND UNFOUND
CENTER OF SECTION	FOUND UNFOUND
1/16 SECTION CORNER FOUND	FOUND UNFOUND
RIGHT OF WAY MONUMENT	FOUND CALCULATED
PROPERTY CORNER PIN	FOUND UNFOUND
POWER POLE IN PLACE	FOUND UNFOUND
TELEPHONE POLE IN PLACE	FOUND UNFOUND
TELEGRAPH POLE IN PLACE	FOUND UNFOUND
LIGHT POLE	FOUND UNFOUND
PROPOSED CULVERT	----
EXISTING CULVERT	----
OUTLET DITCH	----
INLET DITCH	----
EXISTING DITCH	----
CHANNEL CHANGES	CH CH
DITCH BLOCK	----
RIPRAP	----
BRIDGES	----
RAILROADS	----
PARCEL NUMBERS	2
APPROACH: EXIST. - PROPOSED	----

ASSOCIATED PROJECTS
STPP 3-2(101)34 PE

RELATED PROJECTS
F-65A (1937) F-65A (1940) F-65A-SMP NO. 5010-99-39-22

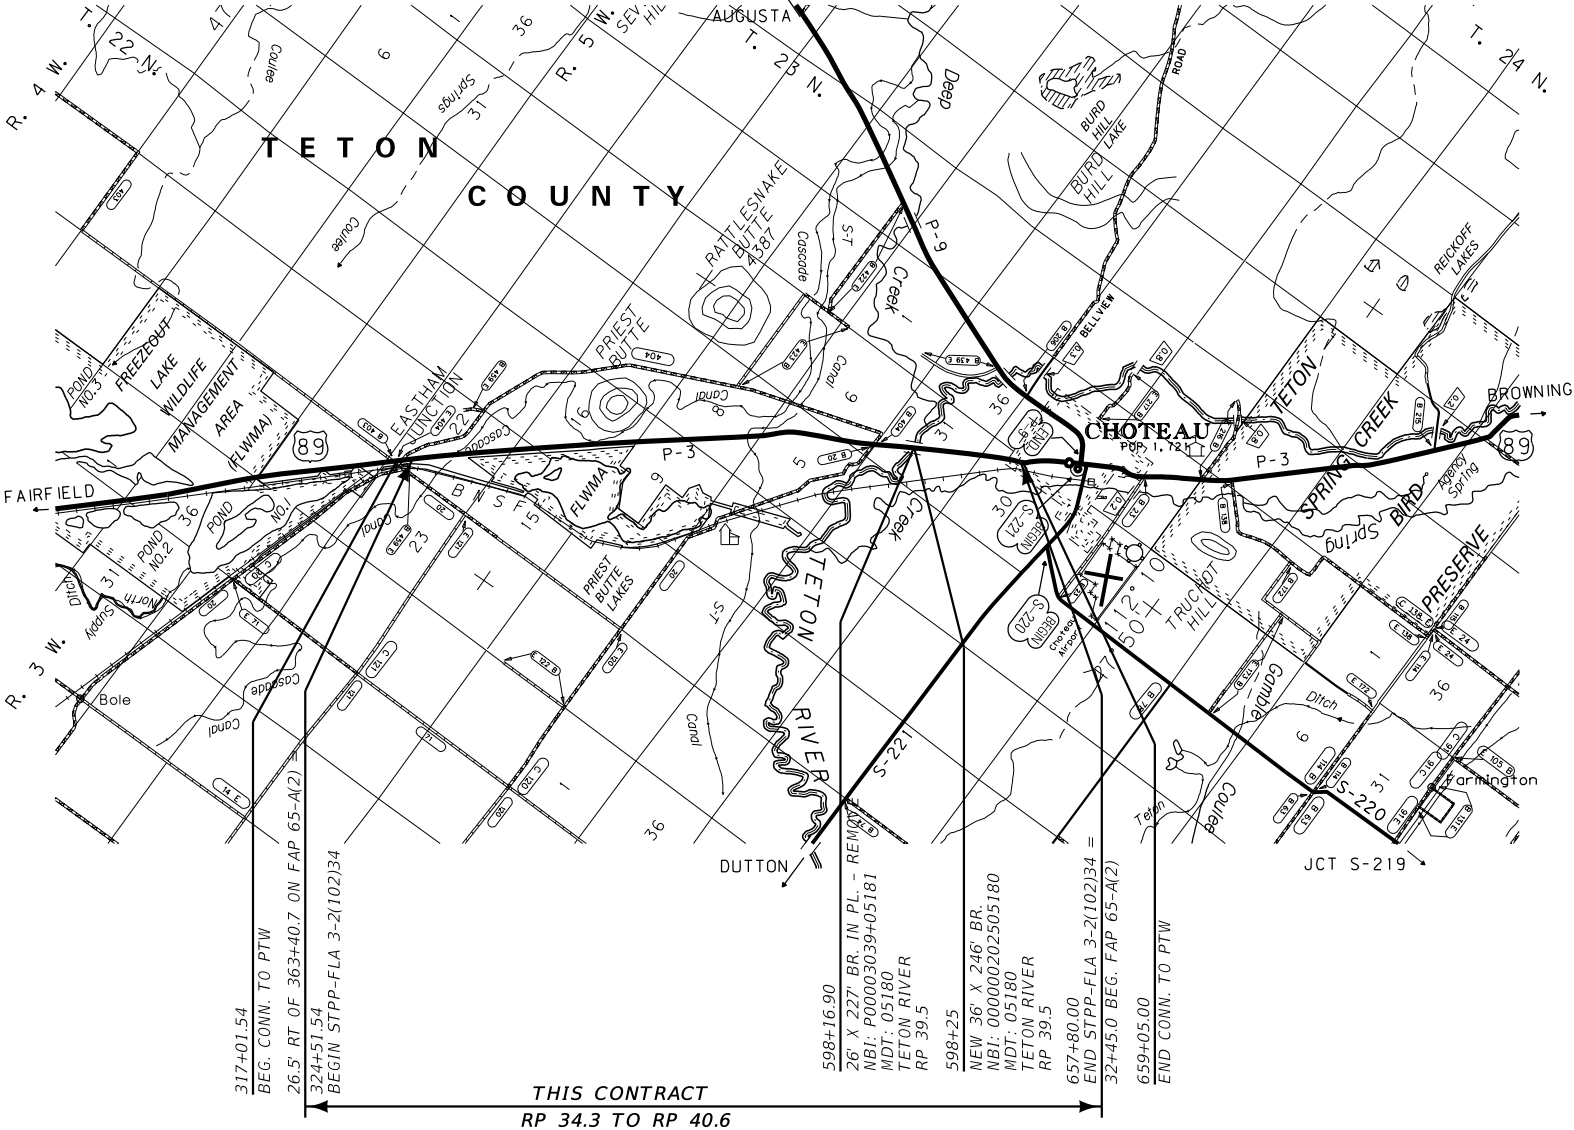

SEE SHEET NO. 2 FOR OWNERSHIP NAMES, ADDRESSES, AREAS, ETC.

CONSTRUCTION LIMITS

CUT SECTION
TOE OF FILL

MAP REVISED
FHWA/MDT APPROVAL 9/11/24

3	MDT	MONTANA DEPARTMENT OF TRANSPORTATION	C:\DGN\9343000\att001.dgn
2			11/18/2025
1			8:30:13 AM CPS - U7220

GRID STATE PLANE COORDINATES

THIS IS A STATE PLANE COORDINATE PROJECT. ALL DIMENSIONS, DISTANCES AND AREAS ON THIS PROJECT ARE GRID, EXCEPT FOR THE EXISTING R/W WIDTH DIMENSION, WHICH IS RECORD. THE COMBINATION SCALE FACTOR IS 0.99930115.

STATE	RIGHT OF WAY	SHEET	TOTAL
MONTANA		NO.	SHEETS
		<u>2</u>	<u>14</u>
R/W ID.		<u>STPP 3-2(127)34</u>	
PROJECT NO.		<u>9343-127-000</u>	

CHOTEAU - SOUTH

RIGHT-OF-WAY COORDINATE ASCII FILES

R/W BREAK COORDS: 9343000R0BRK001.TXT
R/W BASELINE COORDS: 9343000R0BAS001.TXT
ALL FILES ARE LOCATED ON THE CADD SERVER
IN THE R0 DIRECTORY, UNDER PROJECT: 9343000.

& TO BE ACQUIRED IN THE NAME OF PARCEL 35

* TO BE ACQUIRED IN THE NAME OF PARCELS 12 & 14
% TO BE ACQUIRED IN THE NAME OF TETON COUNTY
INCLUDES 0.05 AC OVERLAP BETWEEN PARCELS 20 AND 34

OWNERSHIP									
PARCEL	NAME	ADDRESS	TOTAL AREA	GROSS RW AREA	EX. EASE. AREA	NET AREA	CONST. PMT. AREA	EASEMENT AREA	SHEET NO.
1	BNSF RAILWAY COMPANY	2650 LOU MENK DRME, FORT WORTH, TX 761 31	OWNER NOTIFICATION ONLY						1
2	ROBERT E. STEPHENS, JR.	PO BOX 274, AUGUSTA, MT 5941 0	ONWER NOTIFICATION ONLY						1
3	EARL LANE CLARK	850 5TH LN NW, CHOTEAU, MT 59422	34.71 AC	3.53 AC		3.53 AC	0.08 AC		3 - 4
4	EARL LANE CLARK	850 5TH LN NW, CHOTEAU, MT 59422	32.73 AC				0.07 AC		3 - 4
5	BARNETT G. SPORKIN-MORRISON AKA BARNETT GAELN SPORKIN-MORRISON	PO BOX1 364, CHOTEAU, MT 59422	1 32.421 AC	5.52 AC		5.52 AC			4 - 6
	AND KRISTEN BOROFF AKA KRISTEN ANN BOROFF								
6	MONTANA DEPARTMENT OF FISH, WILDLIFE, & PARKS	PO BOX 200701, HELENA, MT 59620	160.00+ AC	7.33 AC		7.33 AC	0.14 AC		4 - 7
7	DELETED								
8	STATE OF MONTANA - DNRC	162511TH AVENUE, HELENA, MT 59620	160.00+ AC	2.06 AC		2.06 AC			6 - 7
9	PRIEST BUTTE FARMS, INC	PO BOX 274, AUGUSTA, MT 5941 0	160.00+ AC	6.72 AC		6.72 AC	0.24 AC	& 0.02 AC	7 - 8
10	PRIEST BUTTE FARMS, INC	PO BOX 274, AUGUSTA, MT 5941 0	160.00+ AC	0.41 AC		0.41 AC		& 0.02 AC	7 - 9
11	FREEMAN RANCH LAND & LIVESTOCK, LLP	PO BOX1 58, CHOTEAU, MT 59422	160.00+ AC	7.47 AC		7.47 AC	0.01 AC		8 - 12
12	FREEMAN RANCH LAND & LIVESTOCK, LLP	PO BOX1 58, CHOTEAU, MT 59422	64.34+/- AC	1.01 AC		1.01 AC			9 - 10
13	ROBERT E STEPHENS, JR	PO BOX 274, AUGUSTA, MT 5941 0	160.00+ AC	0.01 AC		0.01 AC		*0.09 AC	10
14	FREEMAN RANCH LAND & LIVESTOCK, LLP	PO BOX1 58, CHOTEAU, MT 59422	160.00+ AC	3.71 AC		3.71 AC	0.12 AC		10 - 12
15	DAVID B SELANDER & PAIGE SELANDER	PO BOX1 431, CHOTEAU, MT 59422	38.50 AC	% 0.10 AC		% 0.10 AC			12
16	ROBERT C SCOTT & LISA A SCOTT	PO BOX1 376, CHOTEAU, MT 59422	2.71 AC				0.02 AC		12
17	JULIA K. SWENSON HAUN & KIM R. SWENSON WIEST	1000 4TH AVE SW APT B1, CONRAD, MT 59425	19.29 +/- AC	0.66 AC		0.66 AC	0.21 AC		12
18	ELAINE WAREHIME, ET AL	CHOTEAU, MT 59422	FOR NEGOTIATIONS ONLY						12
19	SAWYER JOHNSON & JESSICA MOOG	PO BOX 41 5, CHOTEAU, MT 59422	OWNER NOTIFICATION ONLY						12
20	JUNA P. MCKAY	3960 HWY 89 SO, CHOTEAU, MT 59422	14.06 +/- AC	#0.33 AC		#0.33 AC			12 - 13
21	AMY C. BECHTOLD	PO BOX 661, CHOTEAU, MT 59422	38.95 +/- AC	0.88 AC		0.88 AC	0.28 AC		12 - 13
22	EVA M. ANSETH	3980 HWY 89, CHOTEAU, MT 59422	5.390 AC	0.03 AC		0.03 AC			13
23	JAMES H. BOUMA & BARBARA A. BOUMA	PO BOX 248, CHOTEAU, MT 59422	OWNER NOTIFICATION ONLY						13 - 14
24	SUSAN M. FACKLAM	PO BOX1 493, CHOTEAU, MT 59422	FOR NEGOTIATIONS ONLY						13
25	IAN & YVE BARDWELL	PO BOX1 318, CHOTEAU, MT 59422	FOR NEGOTIATIONS ONLY						13 - 14
26	OLDWEST LUMBER, INC.	PO BOX1 046, CHOTEAU, MT 59422	OWNER NOTIFICATION ONLY						14
27	NORMAN & JUDY KAMRUD	PO BOX 252, CHOTEAU, MT 59422	15.50 +/- AC				0.13 AC		14
28	JONATHAN FORRESTER	PO BOX 365, CHOTEAU, MT 59422	13.03 +/- AC				0.13 AC		14
29	TETON DEVELOPMENT, LLC	220 N DIVISION, FAIRFIELD, MT 59436	OWNER NOTIFICATION ONLY						14
30	NORTHWEST MONTANA BUILDERS, LLC	PO BOX1 080, CHOTEAU, MT 59422	2.95 +/- AC				0.10 AC		14
31	RPH IRRIGATION SERVICES LTD	4056 HWY 89 SOUTH, CHOTEAU, MT 59422	1.41 AC				0.10 AC		14
32	RKF CHOTEAU, LLC	1835 S HIGHWAY 89, PERRY, UT 84302	OWNER NOTIFICATION ONLY						14
33	KB LEASING, LLC	PO BOX10, CHOTEAU, MT 59422	OWNER NOTIFICATION ONLY						14
34	STATE OF MONTANA - DNRC	162511TH AVENUE, HELENA, MT 59620		#0.44 AC		#0.44 AC	0.04 AC		12
35	ROBERT E. STEPHENS, JR.	PO BOX 274, AUGUSTA, MT 5941 0	FOR NEGOTIATIONS ONLY						4, 8
36	FREEMAN RANCH LAND & LIVESTOCK, LLP	PO BOX1 58, CHOTEAU, MT 59422	OWNER NOTIFICATION ONLY						10 - 11
37	RODNEY LUINTRA	PO BOX 786, CHOTEAU, MT 59422	FOR NEGOTIATIONS ONLY						12 - 13
38	RODNEY LUINTRA	PO BOX 786, CHOTEAU, MT 59422	0.36 +/- AC	0.04 AC		0.04 AC	0.06 AC		12
39	KEVIN R ORD ETAL	18507 244TH AVE NE, WOODINVILLE, WA 98077	FOR NEGOTIATIONS ONLY						13

CONSTRUCTION LIMITS		MAP REVISED 10/7/24 5/15/25 6/16/25 10/31/25 11/17/25	
CUT SECTION	TOP OF CUT		
TOE OF FILL			
		FHWA/MDT APPROVAL 9/11/24	
3		C:\DGN\9343000\roawn001.dgn	
2	 MONTANA DEPARTMENT OF TRANSPORTATION	11/18/2025	
1		8:30:32 AM CPS - U7220	

NOTES:

1. THE PROPOSED R/W LINE WHERE A SPIRAL CURVE TRANSITION IS USED IS A CHORD RATHER THAN A CONCENTRIC CURVE.
2. ALL STATIONS AND OFFSETS FOR R/W BREAKS ARE IN REFERENCE TO THE R/W BASELINE.


GRID STATE PLANE COORDINATES

THIS IS A STATE PLANE COORDINATE PROJECT. ALL DIMENSIONS, DISTANCES AND AREAS ON THIS PROJECT ARE GRID, EXCEPT FOR THE EXISTING R/W WIDTH DIMENSION, WHICH IS RECORD. THE COMBINATION SCALE FACTOR IS 0.99930115.

STATE	RIGHT OF WAY	SHEET	TOTAL
		NO.	SHEETS
MONTANA		4	14
R/W ID.		STPP 3-2(127)34	
PROJECT NO.		9343-127-000	

CHOTEAU - SOUTH

SEE SHEET NO. 2 FOR OWNERSHIP NAMES, ADDRESSES, AREAS, ETC.

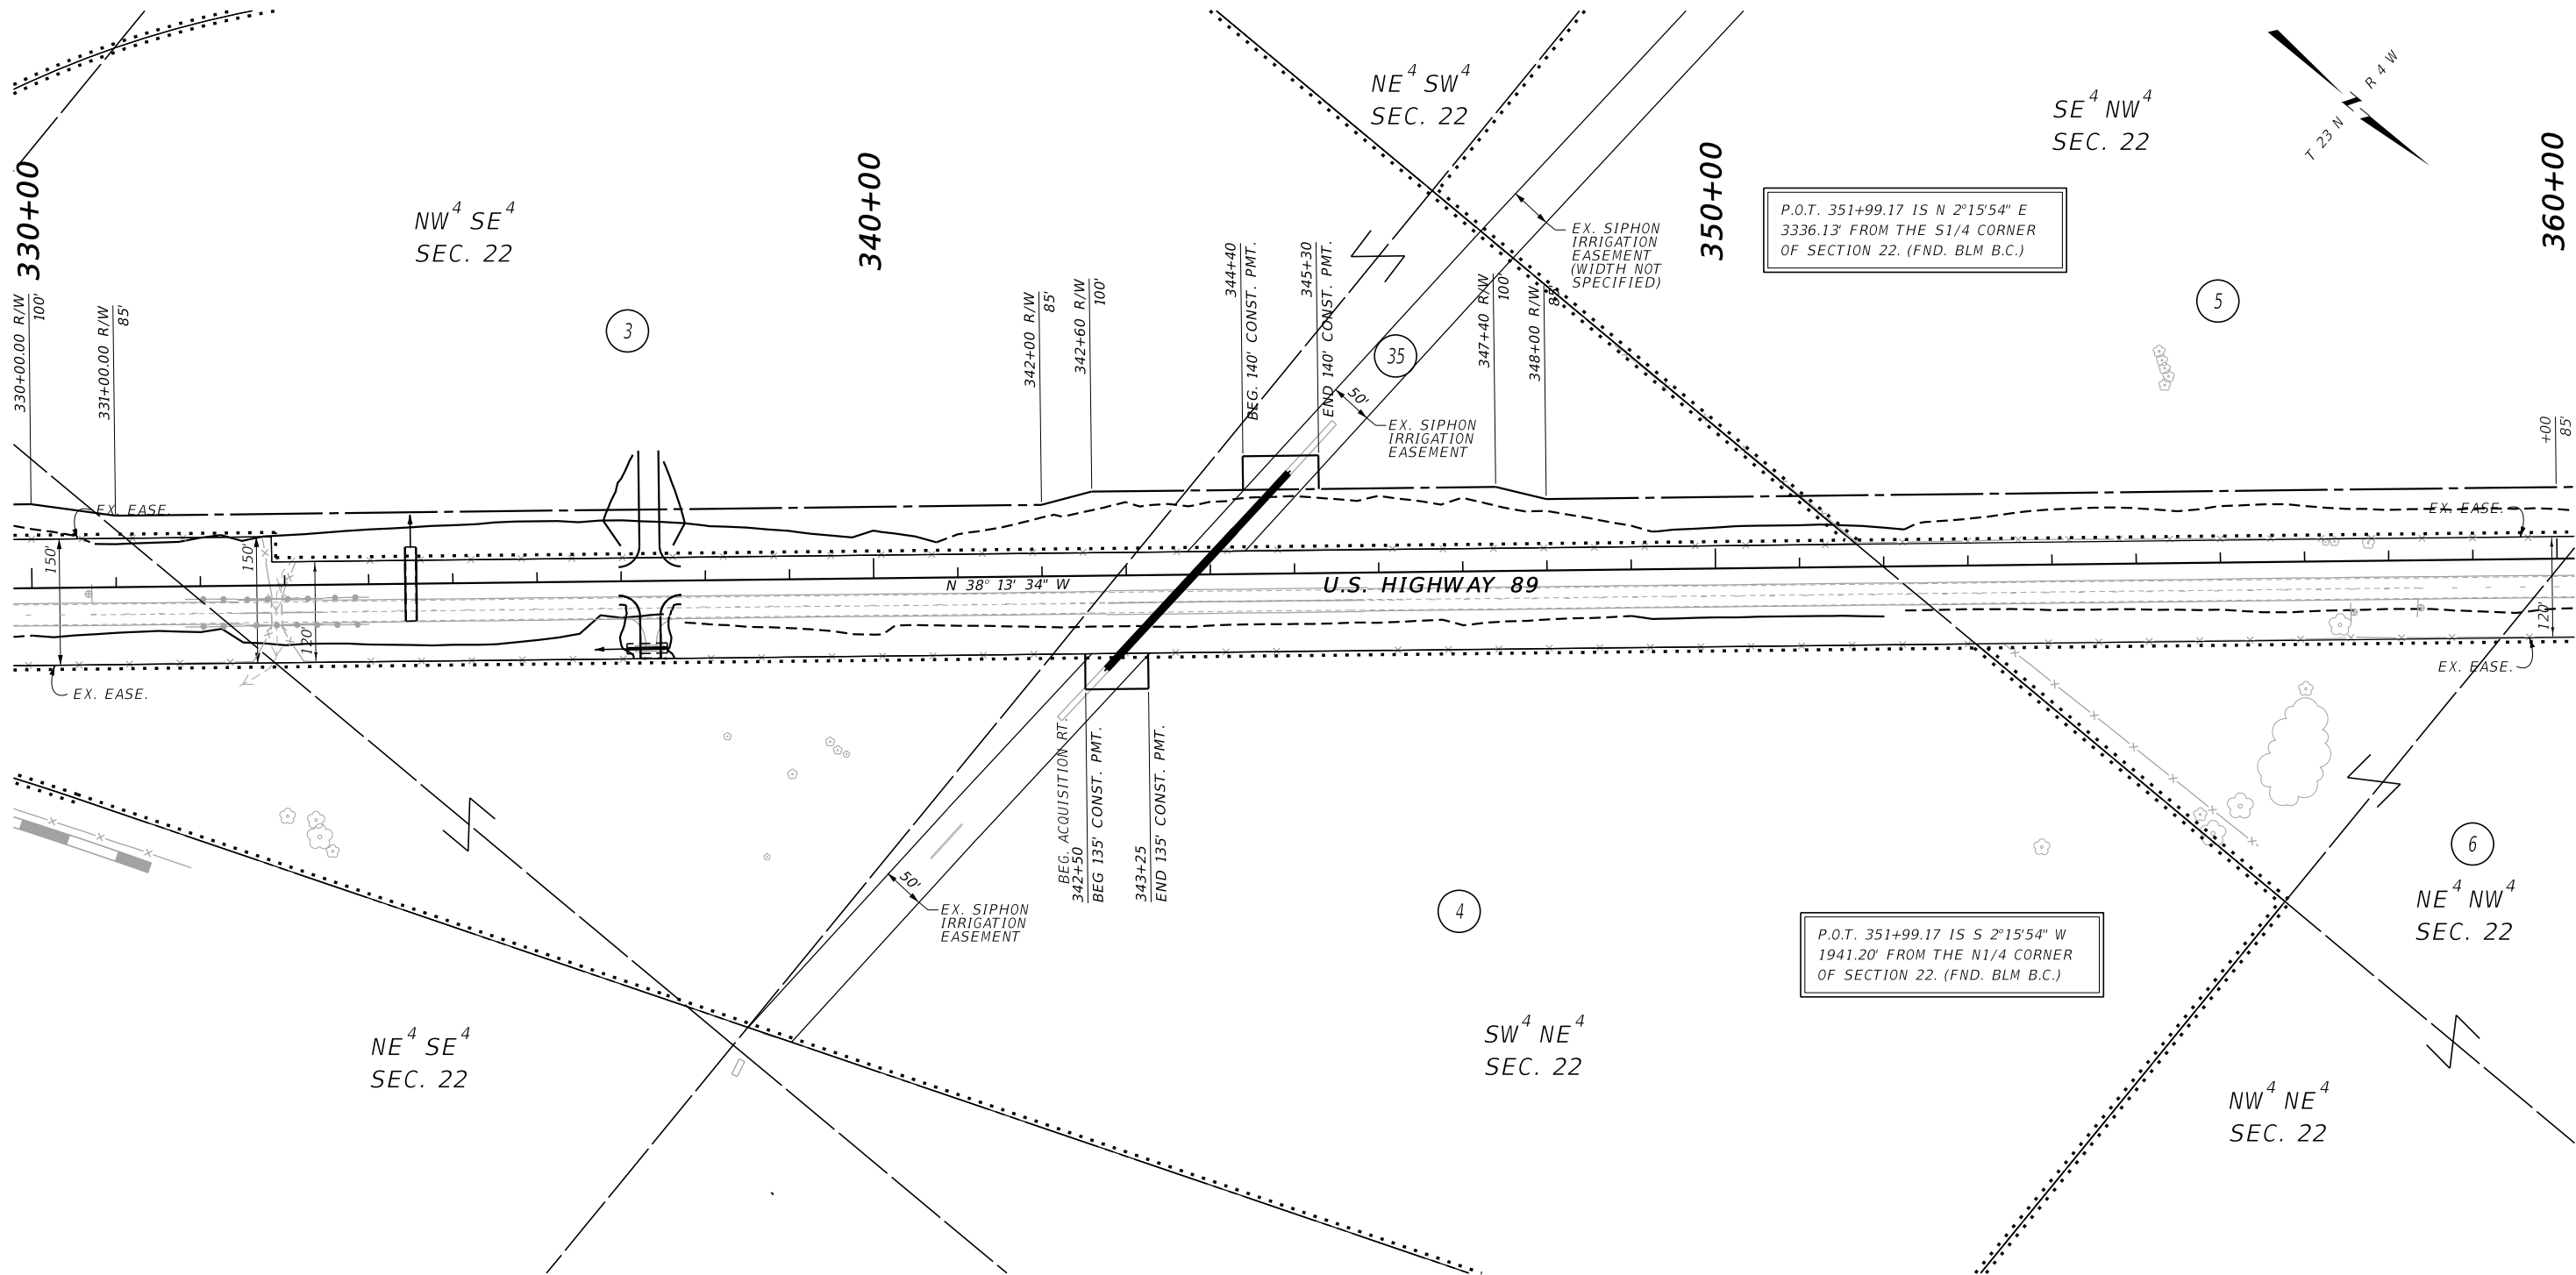

CONSTRUCTION LIMITS	MAP REVISED 5/15/25
CUT SECTION	TOP OF CUT
TOE OF FILL	
	FHWA/MDT APPROVAL 9/11/24

3	MDT	MONTANA DEPARTMENT OF TRANSPORTATION	C:\DGN\9343000\rop\rop001.dgn
2			11/18/2025
1			8:31:38 AM CPS - U7220

NOTES:

1. THE PROPOSED R/W LINE WHERE A SPIRAL CURVE TRANSITION IS USED IS A CHORD RATHER THAN A CONCENTRIC CURVE.
2. ALL STATIONS AND OFFSETS FOR R/W BREAKS ARE IN REFERENCE TO THE R/W BASELINE.

GRID STATE PLANE COORDINATES


THIS IS A STATE PLANE COORDINATE PROJECT. ALL DIMENSIONS, DISTANCES AND AREAS ON THIS PROJECT ARE GRID, EXCEPT FOR THE EXISTING R/W WIDTH DIMENSION, WHICH IS RECORD. THE COMBINATION SCALE FACTOR IS 0.99930115.

MONTANA DEPARTMENT OF TRANSPORTATION
RIGHT OF WAY PLAN
TETON COUNTY
SCALE 1"=100'
0 50' 100' 200' 300'

STATE	RIGHT OF WAY	SHEET	TOTAL
		NO.	SHEETS
MONTANA		5	14
R/W ID.		STPP 3-2(127)34	
PROJECT NO.		9343-127-000	

CHOTEAU - SOUTH

SEE SHEET NO. 2 FOR OWNERSHIP NAMES, ADDRESSES, AREAS, ETC.

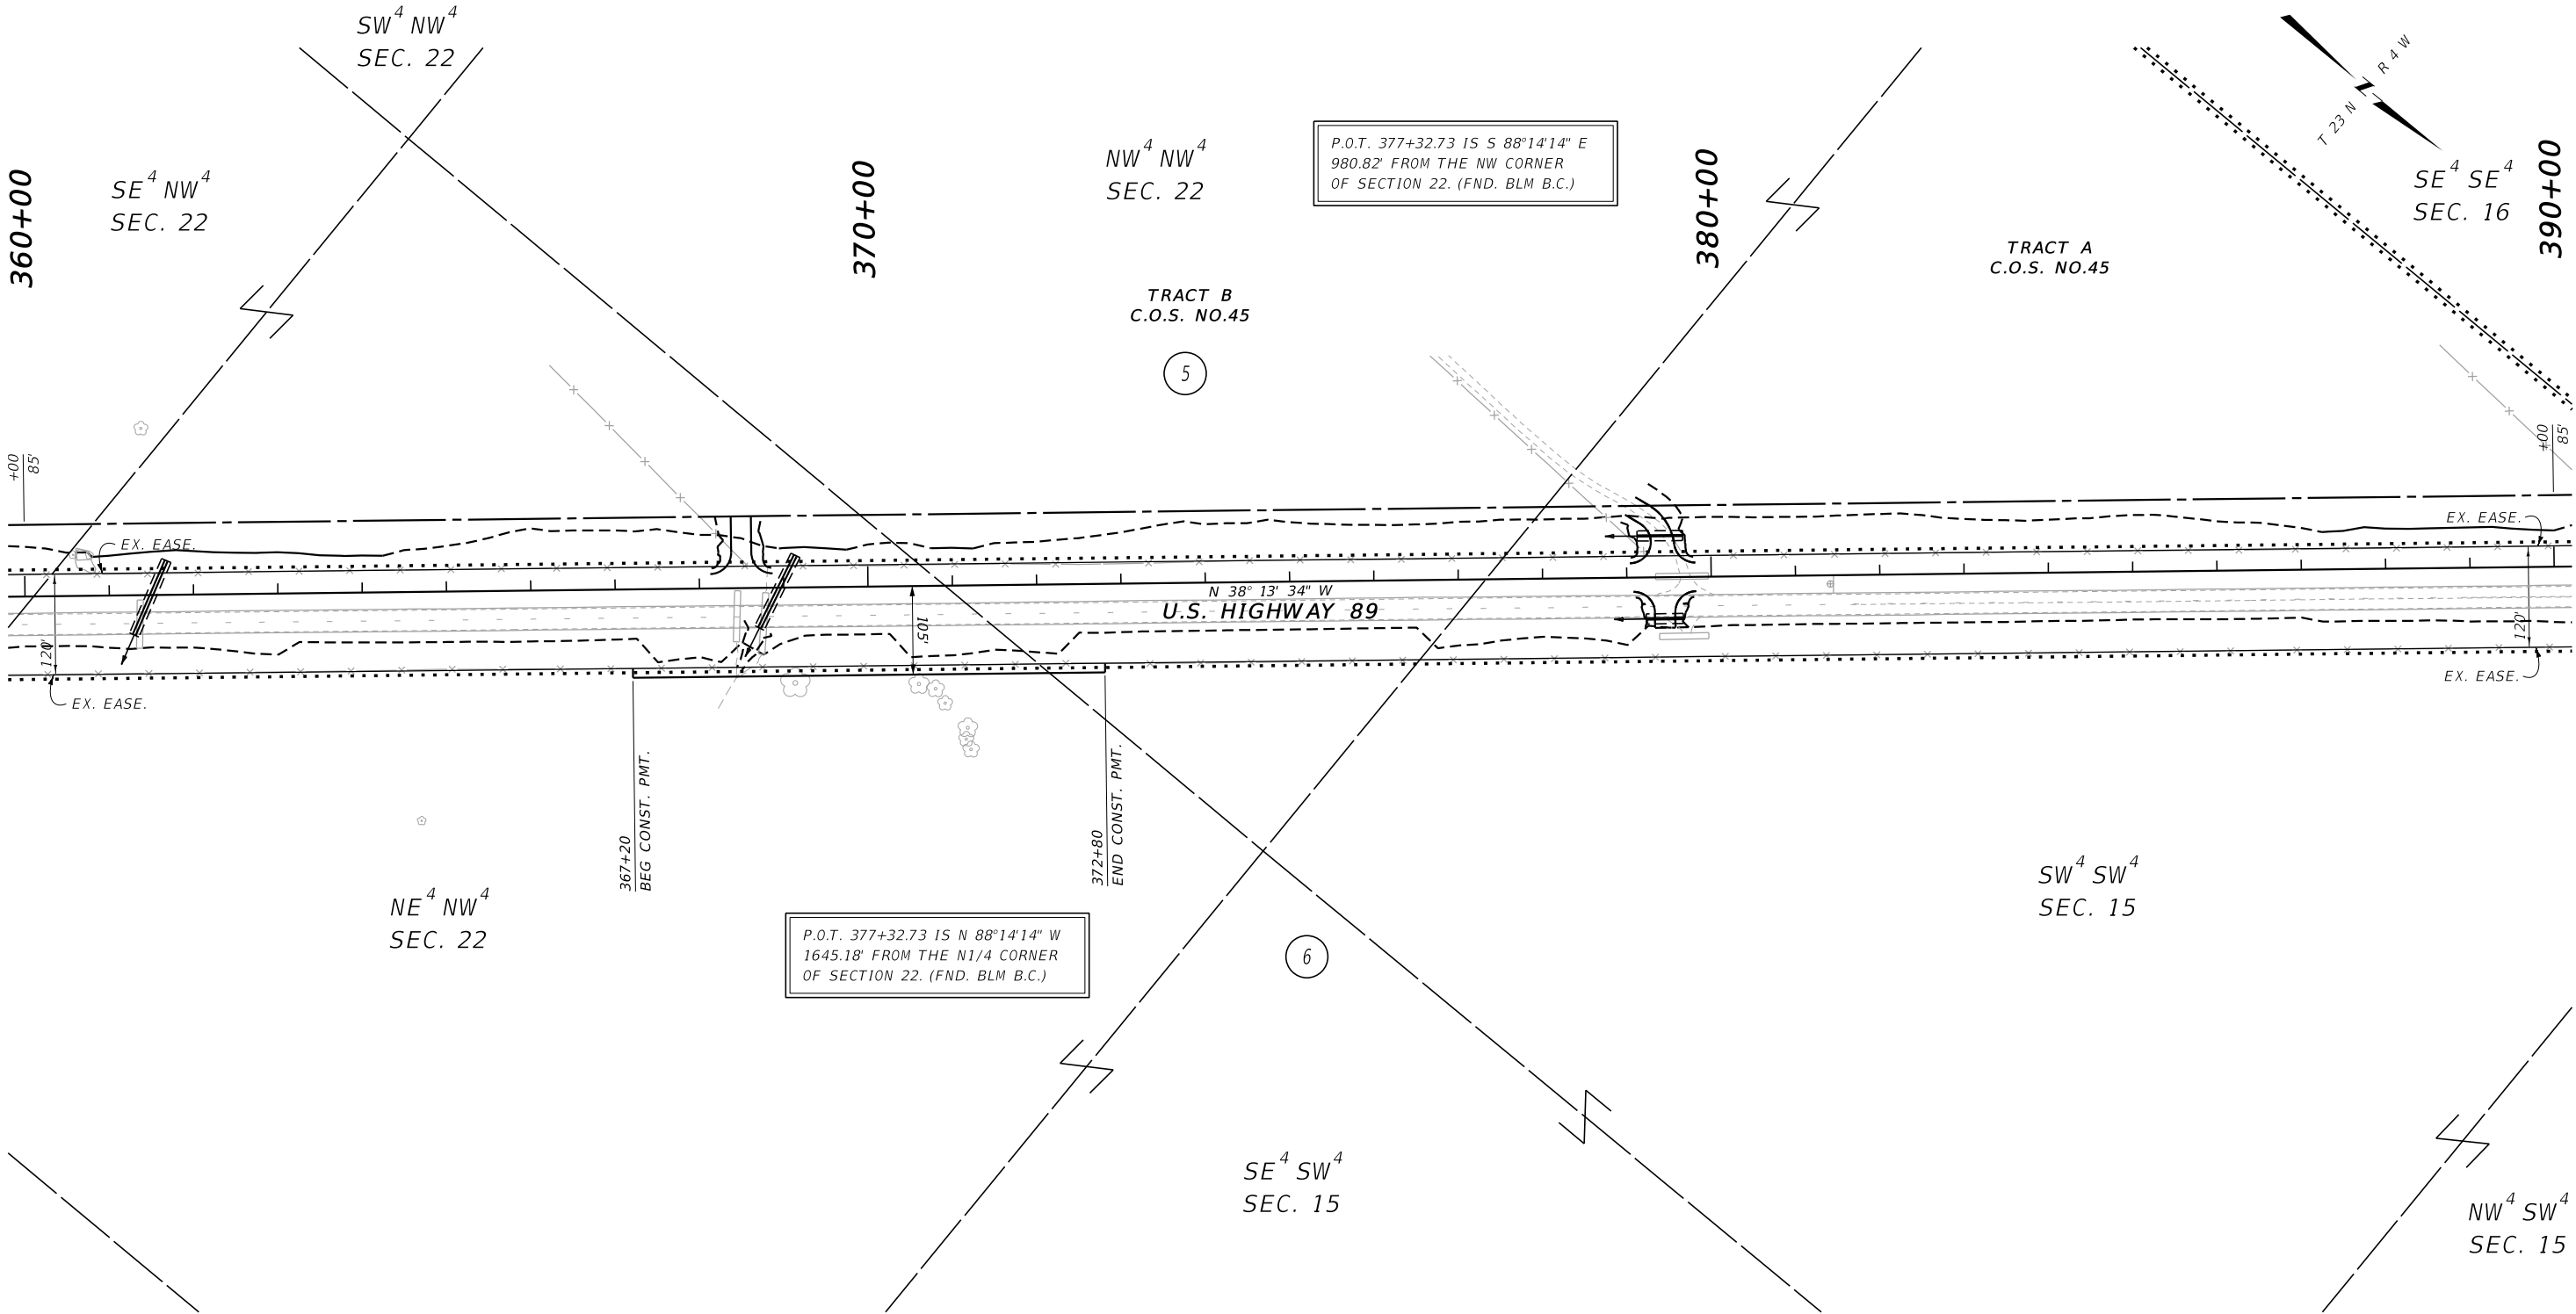

CONSTRUCTION LIMITS	MAP REVISED 10/7/24
CUT SECTION	TOP OF CUT
TOE OF FILL	
FHWA/MDT APPROVAL	
9/11/24	

3	MDT	MONTANA DEPARTMENT OF TRANSPORTATION	C:\DGN\9343000\rapln001.dgn
2			11/18/2025
1			8:31:42 AM CPS - U7220

- NOTES:
1. THE PROPOSED R/W LINE WHERE A SPIRAL CURVE TRANSITION IS USED IS A CHORD RATHER THAN A CONCENTRIC CURVE.
 2. ALL STATIONS AND OFFSETS FOR R/W BREAKS ARE IN REFERENCE TO THE R/W BASELINE.

GRID STATE PLANE COORDINATES

THIS IS A STATE PLANE COORDINATE PROJECT. ALL DIMENSIONS, DISTANCES AND AREAS ON THIS PROJECT ARE GRID, EXCEPT FOR THE EXISTING R/W WIDTH DIMENSION, WHICH IS RECORD. THE COMBINATION SCALE FACTOR IS 0.99930115.

MONTANA DEPARTMENT OF TRANSPORTATION

RIGHT OF WAY PLAN

TETON COUNTY

SCALE 1"=100'

0 50 100 200 300'

STATE	RIGHT OF WAY	SHEET	TOTAL
		NO.	SHEETS
MONTANA		6	14
R/W ID.		STPP 3-2(127)34	
PROJECT NO.		9343-127-000	

SEE SHEET NO. 2 FOR OWNERSHIP NAMES, ADDRESSES, AREAS, ETC.

TOTAL	39.40 AC
GROSS	0.55 AC
EXISTING EASEMENT	0 AC
NET	0.55 AC
REMAINDER LT.	38.85 AC
REMAINDER RT.	0 AC
EASEMENTS	0 AC
CONST. PERMITS	0 AC

SE⁴ SE⁴
SEC. 16

P.O.C. 392+51.06 IS N 2°00'49" E
1163.32' FROM THE SE CORNER
OF SECTION 16. (FND. BLM B.C.)

NE⁴ SE⁴
SEC. 16

TOTAL	18.25 AC
GROSS	1.51 AC
EXISTING EASEMENT	0 AC
NET	1.51 AC
REMAINDER LT.	16.74 AC
REMAINDER RT.	0 AC
EASEMENTS	0 AC
CONST. PERMITS	0 AC

NW⁴ SE⁴
SEC. 16

SW⁴ NE⁴
SEC. 16

PI =421+86.87
Δ =3° 38' 02" (LT)
R =30,000'
T =951.67'
L =1,902.70'
E =15.09'

390+00

400+00

410+00

420+00

TRACT A
C.O.S. NO.45

EX. EASE.

N 38° 13' 34" W

EX. EASE.

SW⁴ SW⁴
SEC. 15

PC 392+16.85

PI =400+46.23
Δ =3° 10' 02" (RT)
R =30,000'
T =829.39'
L =1,658.35'
E =11.46'

P.O.C. 392+51.06 IS S 2°00'49" W
1473.74' FROM THE E1/4 CORNER
OF SECTION 16. (CALC. MON.)

R/W 404+70.24
70'
EX. EASE. = R/W

R/W RT. 408+75.20
70'

R/W 411+00
70'

R/W 414+50
105'

R/W 418+75
105'

+00

105'

SE⁴ NE⁴
SEC. 16

CHOTEAU - SOUTH

T 23 N
R 4 W

CONSTRUCTION LIMITS		MAP REVISED	10/7/24	6/16/25
CUT SECTION	TOP OF CUT			
TOE OF FILL				
FHWA/MDT APPROVAL				
9/11/24				
3	MDT	MONTANA DEPARTMENT	C:\DGN\9343000\rapln002.dgn	
2	OF TRANSPORTATION	11/18/2025		
1		8:31:59 AM	CPS - U7220	

NOTES:

1. THE PROPOSED R/W LINE WHERE A SPIRAL CURVE TRANSITION IS USED IS A CHORD RATHER THAN A CONCENTRIC CURVE.
2. ALL STATIONS AND OFFSETS FOR R/W BREAKS ARE IN REFERENCE TO THE R/W BASELINE.

GRID STATE PLANE COORDINATES


THIS IS A STATE PLANE COORDINATE PROJECT. ALL DIMENSIONS, DISTANCES AND AREAS ON THIS PROJECT ARE GRID, EXCEPT FOR THE EXISTING R/W WIDTH DIMENSION, WHICH IS RECORD.
THE COMBINATION SCALE FACTOR IS 0.99930115.

MONTANA DEPARTMENT OF TRANSPORTATION	
RIGHT OF WAY PLAN	
TETON COUNTY	
SCALE 1"=100'	
0 50' 100' 200' 300'	

SEE SHEET NO. 2 FOR OWNERSHIP NAMES, ADDRESSES, AREAS, ETC.

STATE	RIGHT OF WAY	SHEET	TOTAL
MONTANA		NO.	SHEETS
R/W ID.	STPP 3-2(127)34	7	14
PROJECT NO.	9343-127-000		

CHOTEAU - SOUTH

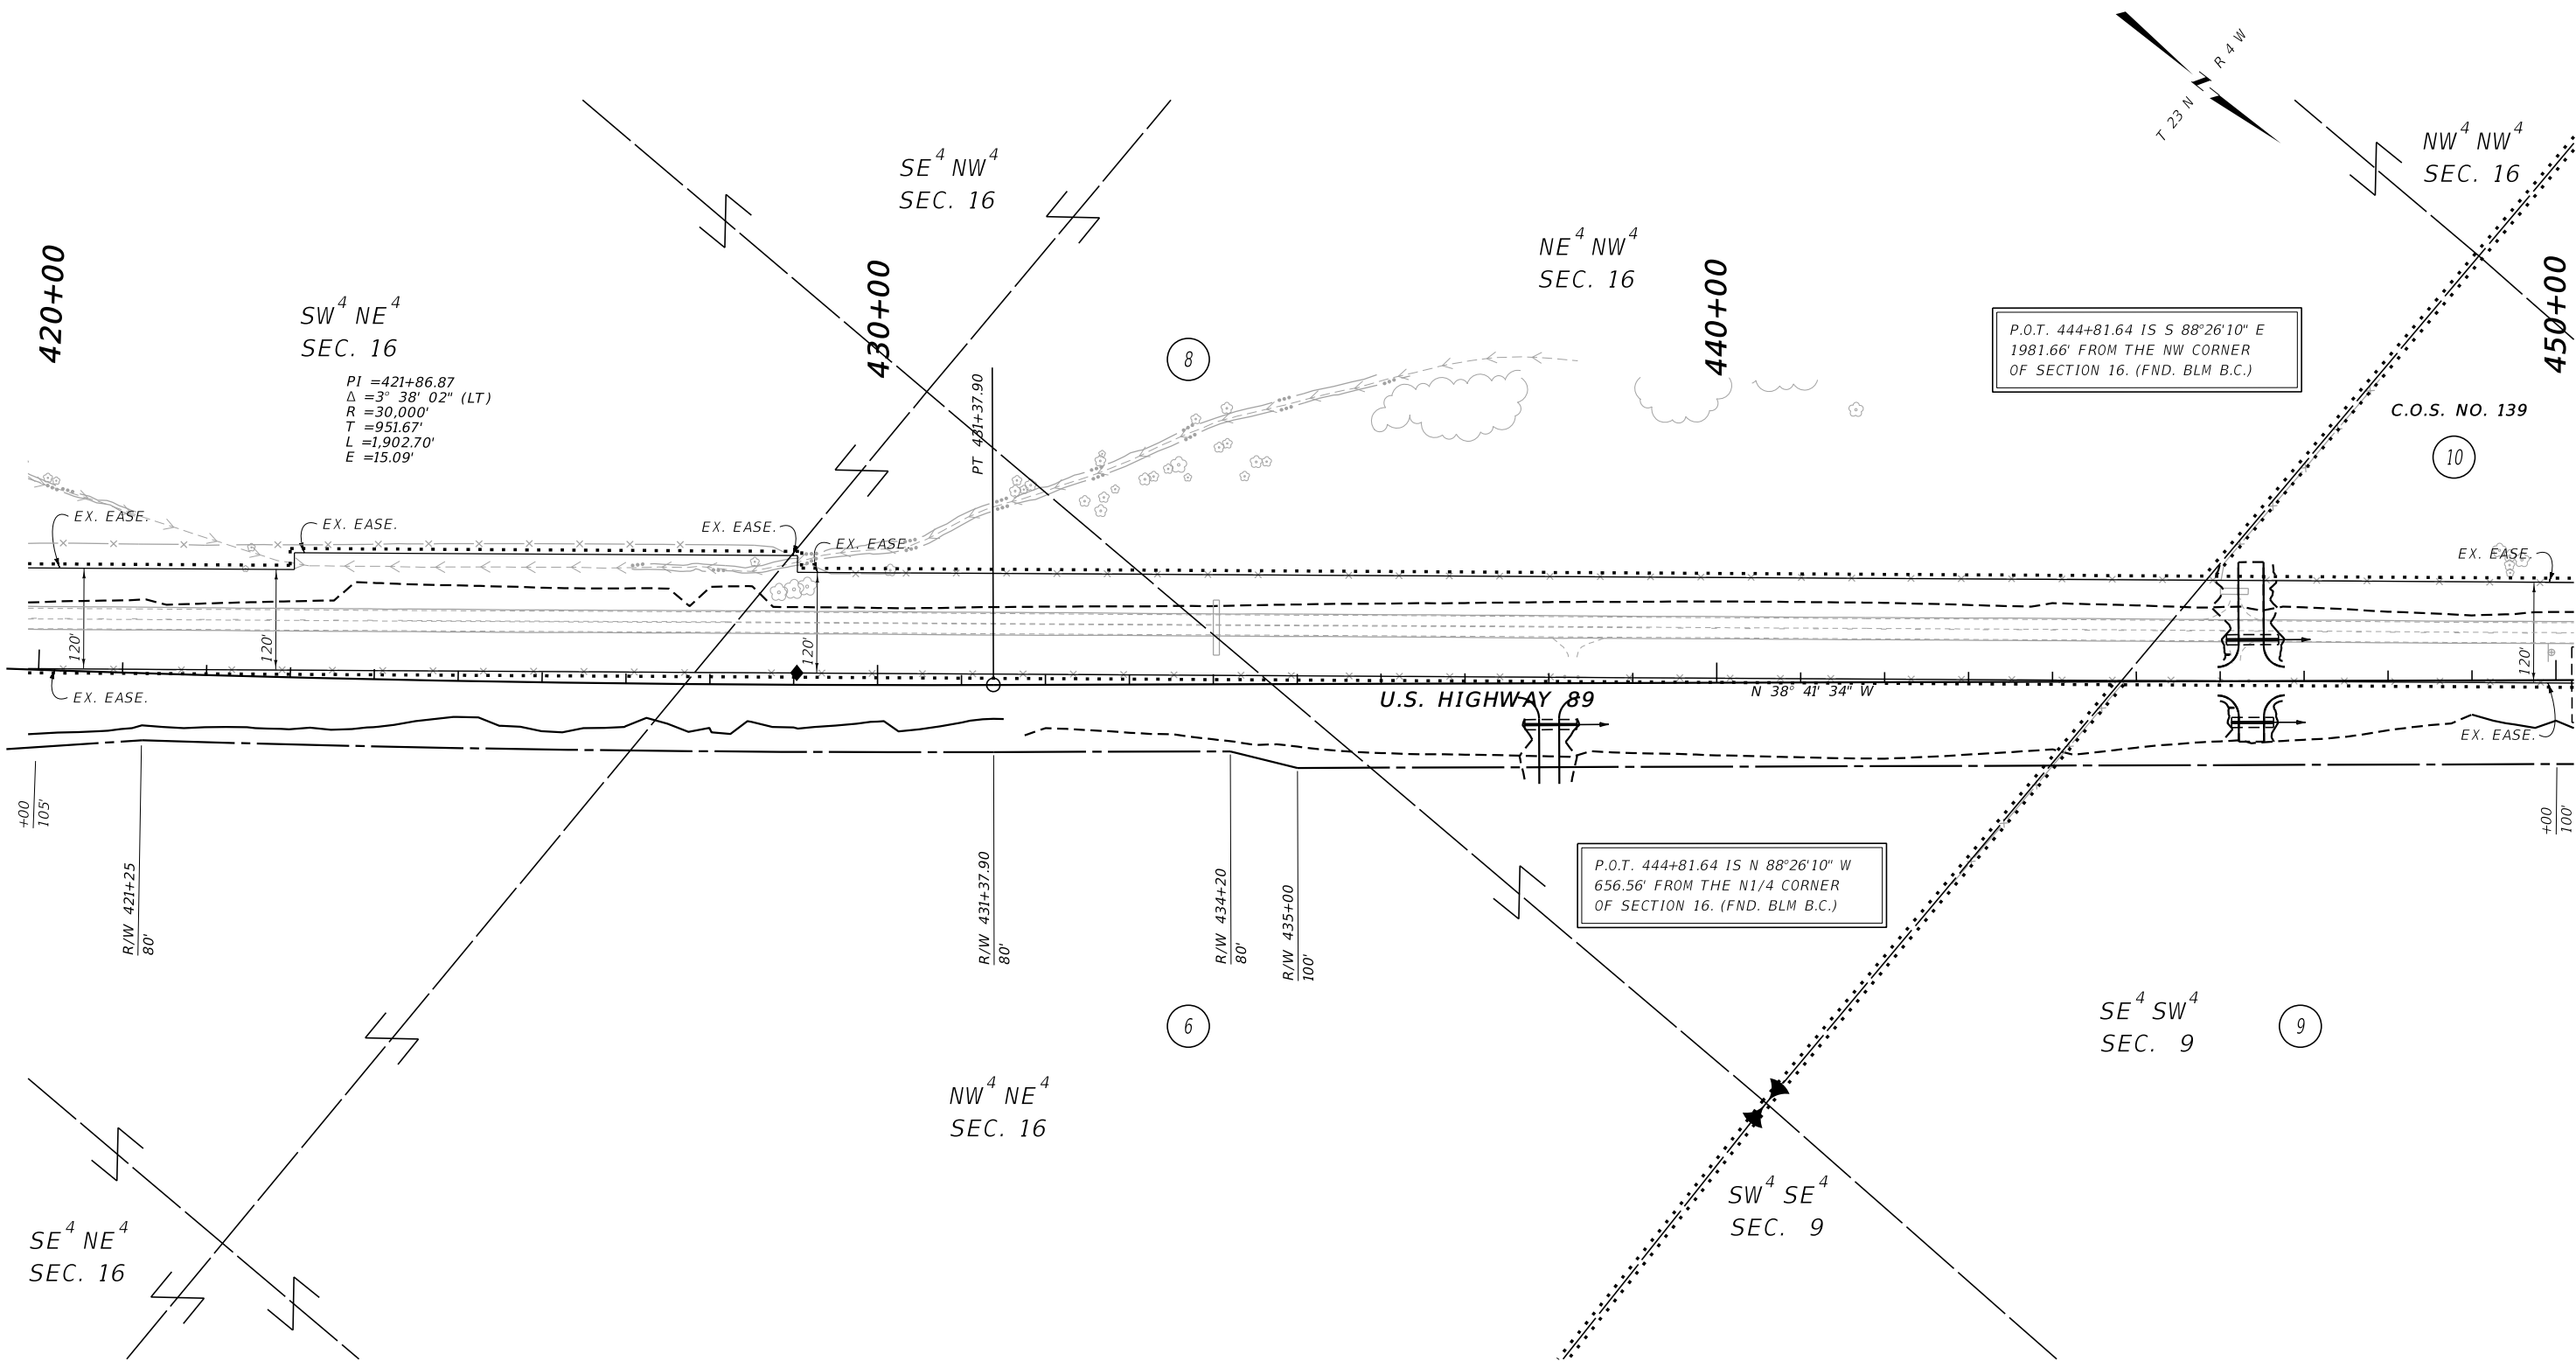

CONSTRUCTION LIMITS	MAP REVISED 6/16/25
CUT SECTION	TOP OF CUT
TOE OF FILL	
	FHWA/MDT APPROVAL 9/11/24
3	C:\DGN\9343000\rap\n002.dgn
2	11/18/2025
1	8:32:03 AM CPS - U7220

NOTES:

1. THE PROPOSED R/W LINE WHERE A SPIRAL CURVE TRANSITION IS USED IS A CHORD RATHER THAN A CONCENTRIC CURVE.
2. ALL STATIONS AND OFFSETS FOR R/W BREAKS ARE IN REFERENCE TO THE R/W BASELINE.


GRID STATE PLANE COORDINATES

THIS IS A STATE PLANE COORDINATE PROJECT. ALL DIMENSIONS, DISTANCES AND AREAS ON THIS PROJECT ARE GRID, EXCEPT FOR THE EXISTING R/W WIDTH DIMENSION, WHICH IS RECORD. THE COMBINATION SCALE FACTOR IS 0.99930115.


MONTANA DEPARTMENT OF TRANSPORTATION
RIGHT OF WAY PLAN
TETON COUNTY
SCALE 1"=100'
0 50 100 200 300

STATE	RIGHT OF WAY	SHEET	TOTAL
		NO.	SHEETS
MONTANA		8	14
R/W ID.		STPP 3-2(127)34	
PROJECT NO.		9343-127-000	

CHOTEAU - SOUTH

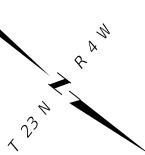

SEE SHEET NO. 2 FOR OWNERSHIP NAMES, ADDRESSES, AREAS, ETC.

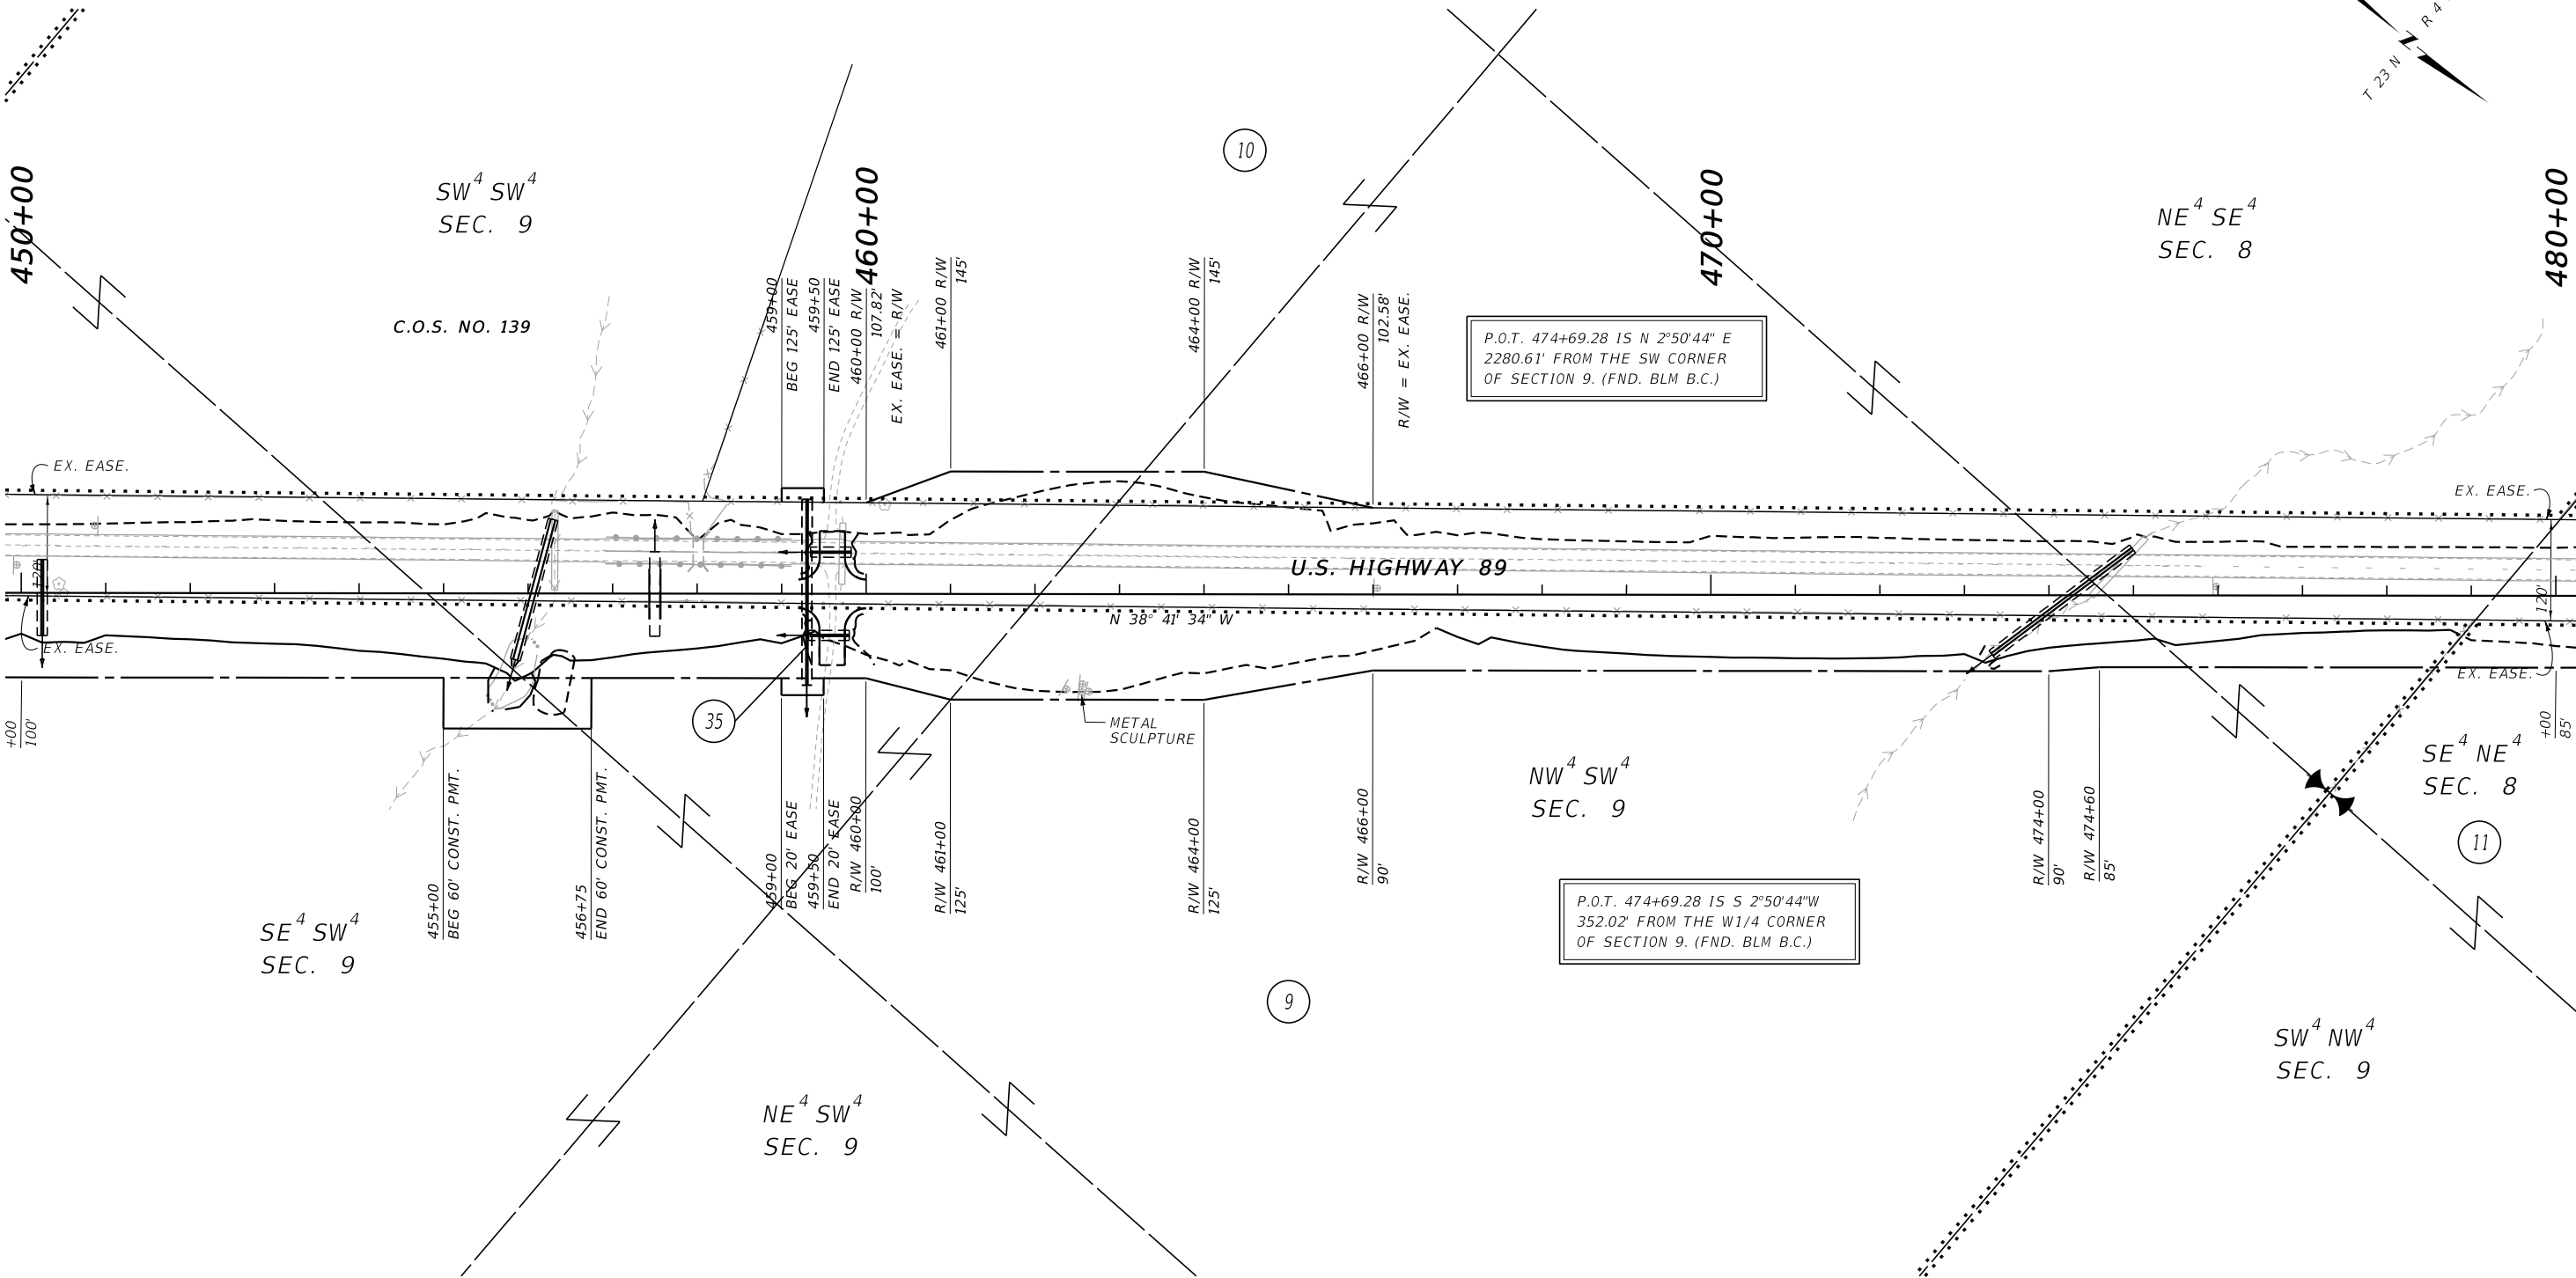

CONSTRUCTION LIMITS	MAP REVISED	10/7/24	5/15/25	6/16/25
	CUT SECTION			
	TOE OF FILL			
FHWA/MDT APPROVAL		9/11/24		

3		MONTANA DEPARTMENT OF TRANSPORTATION	C:\DGN\9343000\rop\rop002.dgn
2			11/18/2025
1			8:32:08 AM CPS - U7220

NOTES:

1. THE PROPOSED R/W LINE WHERE A SPIRAL CURVE TRANSITION IS USED IS A CHORD RATHER THAN A CONCENTRIC CURVE.
2. ALL STATIONS AND OFFSETS FOR R/W BREAKS ARE IN REFERENCE TO THE R/W BASELINE.

GRID STATE PLANE COORDINATES

THIS IS A STATE PLANE COORDINATE PROJECT. ALL DIMENSIONS, DISTANCES AND AREAS ON THIS PROJECT ARE GRID, EXCEPT FOR THE EXISTING R/W WIDTH DIMENSION, WHICH IS RECORD. THE COMBINATION SCALE FACTOR IS 0.99930115.

MONTANA DEPARTMENT OF TRANSPORTATION


RIGHT OF WAY PLAN

TETON COUNTY


SCALE 1"=100'

STATE	RIGHT OF WAY	SHEET	TOTAL
		NO.	SHEETS
MONTANA		10	14
R/W ID.		STPP 3-2(127)34	
PROJECT NO.		9343-127-000	

CHOTEAU - SOUTH

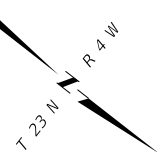

SEE SHEET NO. 2 FOR OWNERSHIP NAMES, ADDRESSES, AREAS, ETC.

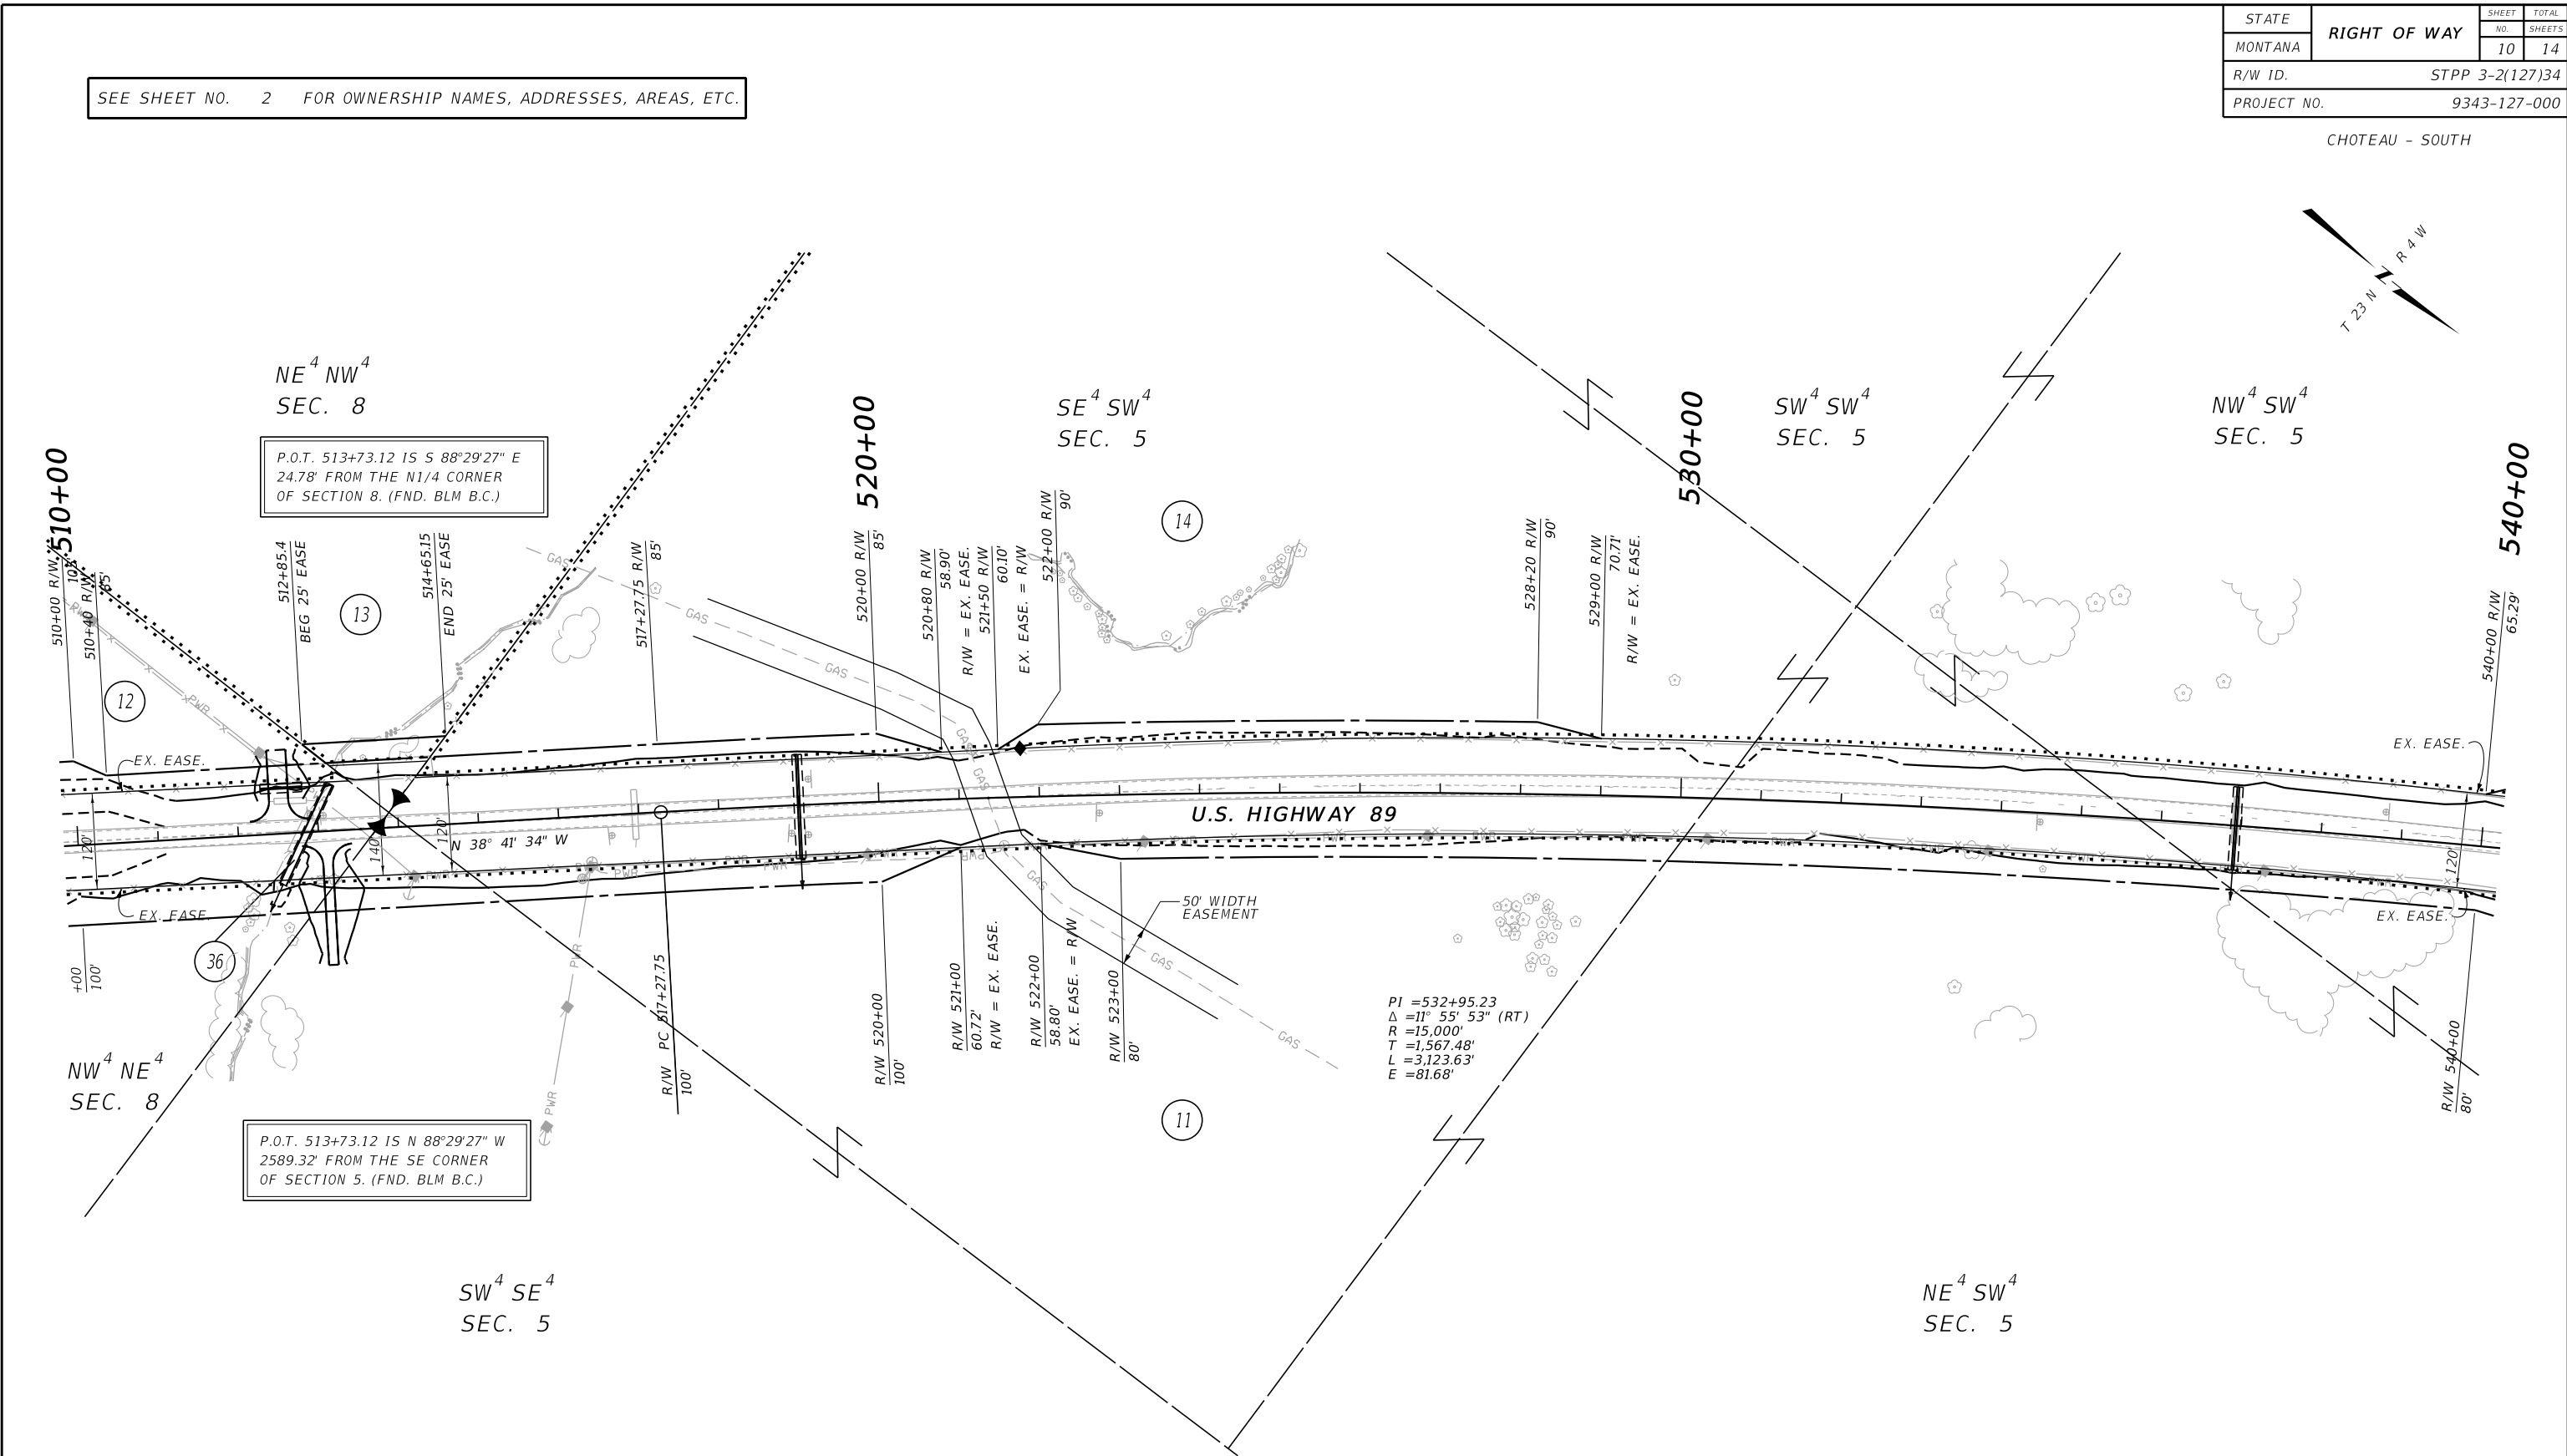

PI = 532+95.23
Δ = 11° 55' 53" (RT)
R = 15,000'
T = 1,567.48'
L = 3,123.63'
E = 81.68'

CONSTRUCTION LIMITS

MAP REVISED

CUT SECTION

TOE OF FILL

FHWA/MDT APPROVAL

9/11/24

MDT

MONTANA DEPARTMENT OF TRANSPORTATION

C:\DGN\9343000\rop\rop003.dgn

11/18/2025

8:32:35 AM

CPS - U7220

- NOTES:
1. THE PROPOSED R/W LINE WHERE A SPIRAL CURVE TRANSITION IS USED IS A CHORD RATHER THAN A CONCENTRIC CURVE.
 2. ALL STATIONS AND OFFSETS FOR R/W BREAKS ARE IN REFERENCE TO THE R/W BASELINE.

GRID STATE PLANE COORDINATES

THIS IS A STATE PLANE COORDINATE PROJECT. ALL DIMENSIONS, DISTANCES AND AREAS ON THIS PROJECT ARE GRID, EXCEPT FOR THE EXISTING R/W WIDTH DIMENSION, WHICH IS RECORD. THE COMBINATION SCALE FACTOR IS 0.99930115.

MONTANA DEPARTMENT OF TRANSPORTATION

RIGHT OF WAY PLAN


TETON COUNTY

SCALE 1"=100'

0 50 100 200 300

STATE	RIGHT OF WAY	SHEET	TOTAL
		NO.	SHEETS
MONTANA		11	14
R/W ID.		STPP 3-2(127)34	
PROJECT NO.		9343-127-000	

CHOTEAU - SOUTH

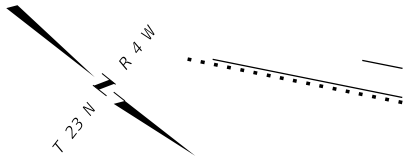

U.S. GOVT.
LOT 1
SEC. 6

570+00

SE⁴ NE⁴
SEC. 6
560+00

P.O.T. 562+54.92 IS N 1°33'50" E
1462.45' FROM THE E1/4 CORNER
OF SECTION 6. (FND. 2 1/2" I.P.)

NW⁴ SW⁴
SEC. 5

540+00

540+00 R/W
65.29'
EX. EASE. = R/W

541+00 R/W
100'
EX. EASE.

545+00
BEG 20' CONST. PMT.
545+45
END 20' CONST. PMT.

550+00
BEG 10' CONST. PMT.
552+00
END 10' CONST. PMT.

548+51.38 R/W
100'

558+20 R/W
100'
559+00 R/W
80'

EX. EASE.

U.S. HIGHWAY 89

N 26° 45' 41" W

EX. EASE.

566+40
75'
R/W 568+40
63.62'
R/W = EX. EASE.

P.O.T. 562+54.92 IS S 1°33'50" W
1104.74' FROM THE NW CORNER
OF SECTION 5. (FND. BLM B.C.)

U.S. GOVT.
LOT 4
SEC. 5

SW⁴ NW⁴
SEC. 5

SE⁴ NW⁴
SEC. 5

NE⁴ SW⁴
SEC. 5

CONSTRUCTION LIMITS		MAP REVISED 6/16/25	
CUT SECTION	TOP OF CUT		
	TOE OF FILL		
FHWA/MDT APPROVAL		9/11/24	
MDT		C:\DGN\9343000\rap\rap003.dgn	
MONTANA DEPARTMENT OF TRANSPORTATION		11/18/2025	
		8:32:39 AM CPS - U7220	

NOTES:

1. THE PROPOSED R/W LINE WHERE A SPIRAL CURVE TRANSITION IS USED IS A CHORD RATHER THAN A CONCENTRIC CURVE.
2. ALL STATIONS AND OFFSETS FOR R/W BREAKS ARE IN REFERENCE TO THE R/W BASELINE.

GRID STATE PLANE COORDINATES


THIS IS A STATE PLANE COORDINATE PROJECT. ALL DIMENSIONS, DISTANCES AND AREAS ON THIS PROJECT ARE GRID, EXCEPT FOR THE EXISTING R/W WIDTH DIMENSION, WHICH IS RECORD. THE COMBINATION SCALE FACTOR IS 0.99930115.

MONTANA DEPARTMENT OF TRANSPORTATION	
RIGHT OF WAY PLAN	
TETON COUNTY	
SCALE 1"=100'	
0 50' 100' 200' 300'	

STATE	RIGHT OF WAY	SHEET	TOTAL
		NO.	SHEETS
MONTANA		12	14
R/W ID.		STPP 3-2(127)34	
PROJECT NO.		9343-127-000	

CHOTEAU - SOUTH

SEE SHEET NO. 2 FOR OWNERSHIP NAMES, ADDRESSES, AREAS, ETC.

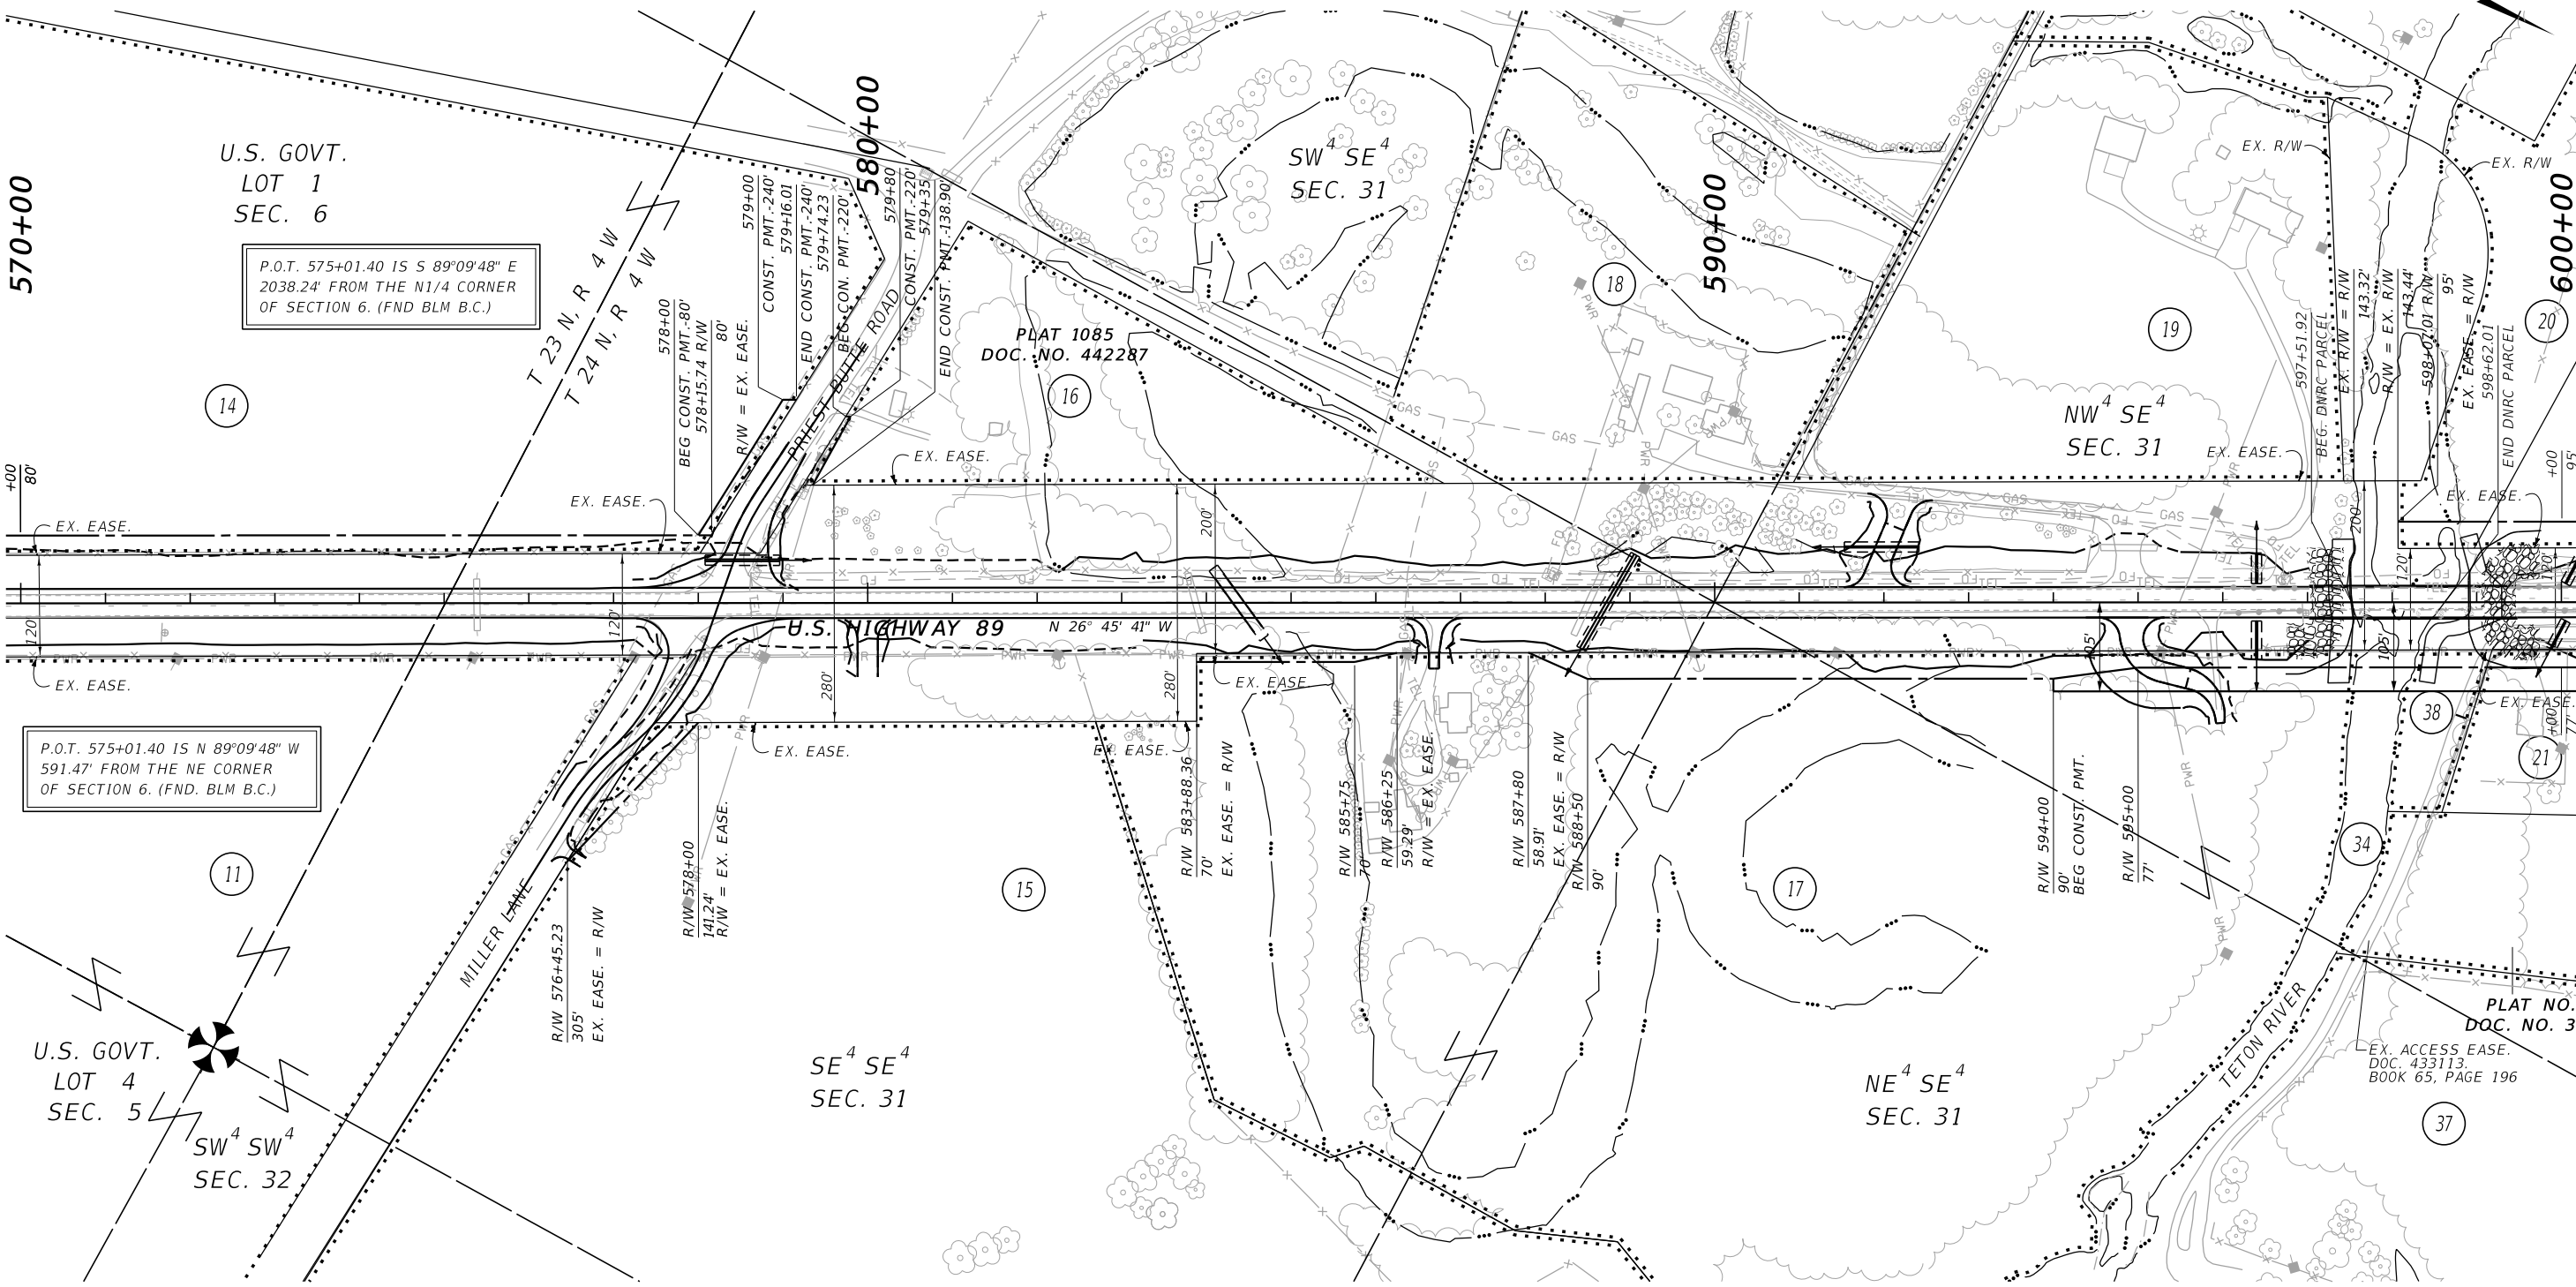

CONSTRUCTION LIMITS

MAP REVISED 6/16/25

CUT SECTION

TOE OF FILL

FHWA/MDT APPROVAL 9/11/24

MDT MONTANA DEPARTMENT OF TRANSPORTATION

C:\DGN\9343000\rop\in004.dgn

11/18/2025

8:32:59 AM CPS - U7220

- NOTES:
1. THE PROPOSED R/W LINE WHERE A SPIRAL CURVE TRANSITION IS USED IS A CHORD RATHER THAN A CONCENTRIC CURVE.
 2. ALL STATIONS AND OFFSETS FOR R/W BREAKS ARE IN REFERENCE TO THE R/W BASELINE.

GRID STATE PLANE COORDINATES

THIS IS A STATE PLANE COORDINATE PROJECT. ALL DIMENSIONS, DISTANCES AND AREAS ON THIS PROJECT ARE GRID, EXCEPT FOR THE EXISTING R/W WIDTH DIMENSION, WHICH IS RECORD.

THE COMBINATION SCALE FACTOR IS 0.99930115.

MONTANA DEPARTMENT OF TRANSPORTATION

RIGHT OF WAY PLAN

TETON COUNTY


SCALE 1"=100'

0 50 100 200 300

STATE	RIGHT OF WAY	SHEET	TOTAL
		NO.	SHEETS
MONTANA		14	14
R/W ID.		STPP 3-2(127)34	
PROJECT NO.		9343-127-000	

CHOTEAU - SOUTH

SEE SHEET NO. 2 FOR OWNERSHIP NAMES, ADDRESSES, AREAS, ETC.

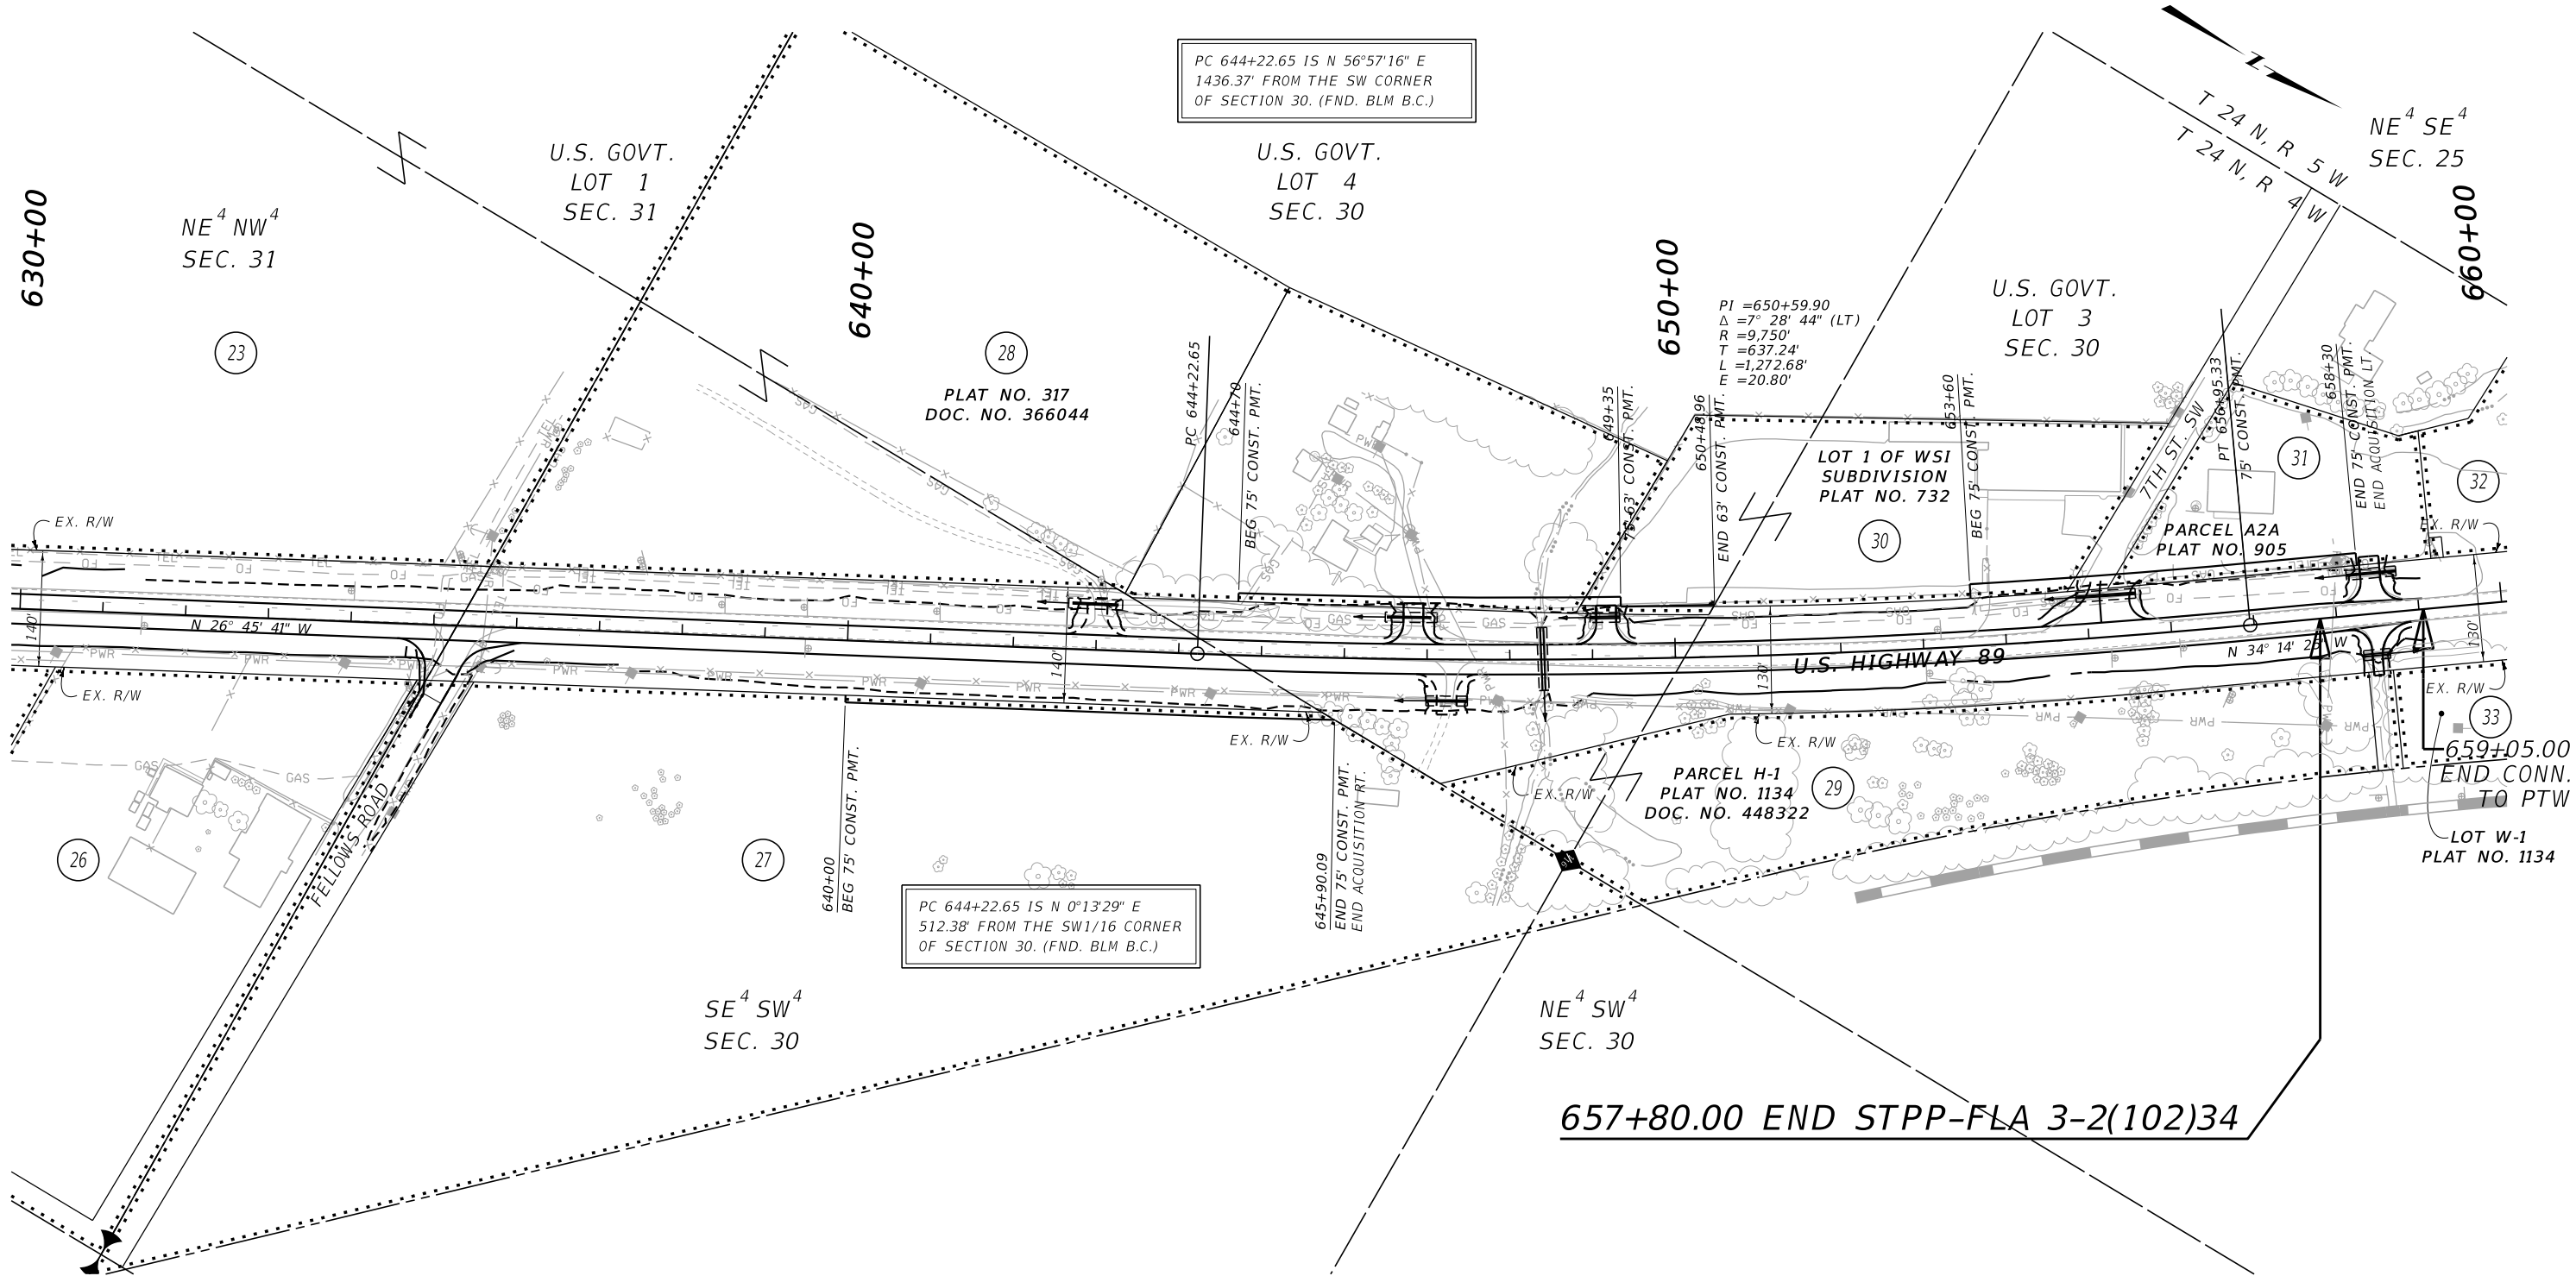

CONSTRUCTION LIMITS

CUT SECTION

TOE OF FILL

MAP REVISED 10/7/24

FHWA/MDT APPROVAL

9/11/24

3

2

1

MDT

MONTANA DEPARTMENT OF TRANSPORTATION

C:\DGN\9343000\rop\in004.dgn

11/18/2025

8:33:08 AM CPS - U7220

- NOTES:
1. THE PROPOSED R/W LINE WHERE A SPIRAL CURVE TRANSITION IS USED IS A CHORD RATHER THAN A CONCENTRIC CURVE.
 2. ALL STATIONS AND OFFSETS FOR R/W BREAKS ARE IN REFERENCE TO THE R/W BASELINE.

GRID STATE PLANE COORDINATES

THIS IS A STATE PLANE COORDINATE PROJECT. ALL DIMENSIONS, DISTANCES AND AREAS ON THIS PROJECT ARE GRID, EXCEPT FOR THE EXISTING R/W WIDTH DIMENSION, WHICH IS RECORD.

THE COMBINATION SCALE FACTOR IS 0.99930115.

MONTANA DEPARTMENT OF TRANSPORTATION

RIGHT OF WAY PLAN

TETON COUNTY

SCALE 1"=100'

0

50

100

200

300