


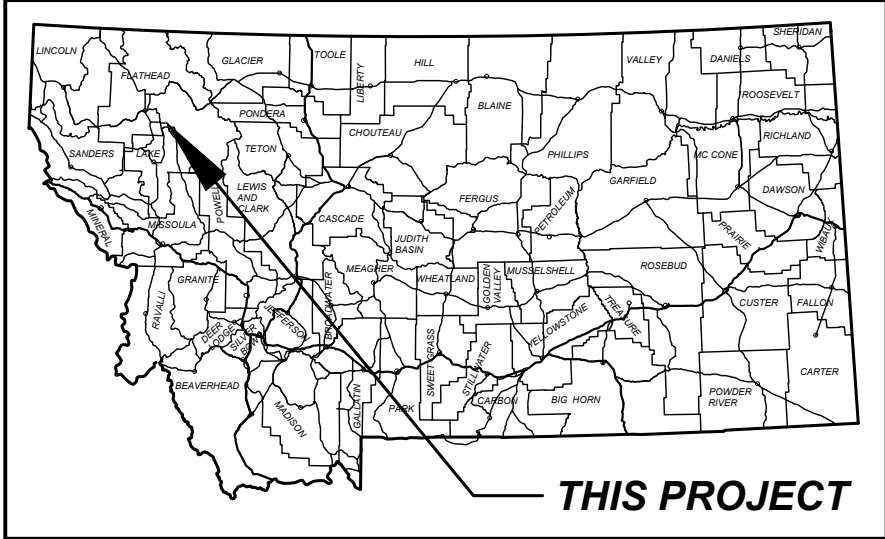

MONTANA DEPARTMENT OF TRANSPORTATION

RIGHT OF WAY PLAN

FEDERAL AID PROJECT STPB 9015(141)

BRIDGE ST - BIG FORK

FLATHEAD COUNTY


LENGTH 0.1 MILES

PLAN LEGEND	
PROPOSED RIGHT OF WAY LINE	---
EXISTING RIGHT OF WAY LINE	---
RAILROAD RIGHT OF WAY LINE	---
RIGHT OF WAY BASELINE	---
SECTION LINE	---
OWNERSHIP BOUNDARY	---
FULL ACCESS CONTROL	AG AG
LIMITED ACCESS CONTROL	---
EXISTING FULL ACCESS CONTROL	EFAC
EXISTING LIMITED ACCESS CONTROL	ELAC
SECTION CORNER	FOUND UNFOUND
1/4 SECTION CORNER	---
CLOSING CORNER	---
MEANDER CORNER	---
CENTER OF SECTION	---
1/8 SECTION CORNER FOUND	---
RIGHT OF WAY MONUMENT	FOUND CALCULATED
PROPERTY CORNER PIN	---
PARCEL NUMBERS	---
RAILROADS	---
EXISTING DITCH	---
CONSTRUCTION LIMITS	---
CUT SECTION	---
TOE OF FILL	---

ASSOCIATED PROJECT AGREEMENT NUMBERS	
R/W	
I. C.	
P. E.	STPB 9015(127)

RELATED PROJECTS	
F102(1)	

STA. 11+67.00
119' X 16' TRUSS BRIDGE IN PL.
RP 0.67
NBI# L15672000+02001
MDT STRUCTURE ID# 02939
SWAN RIVER

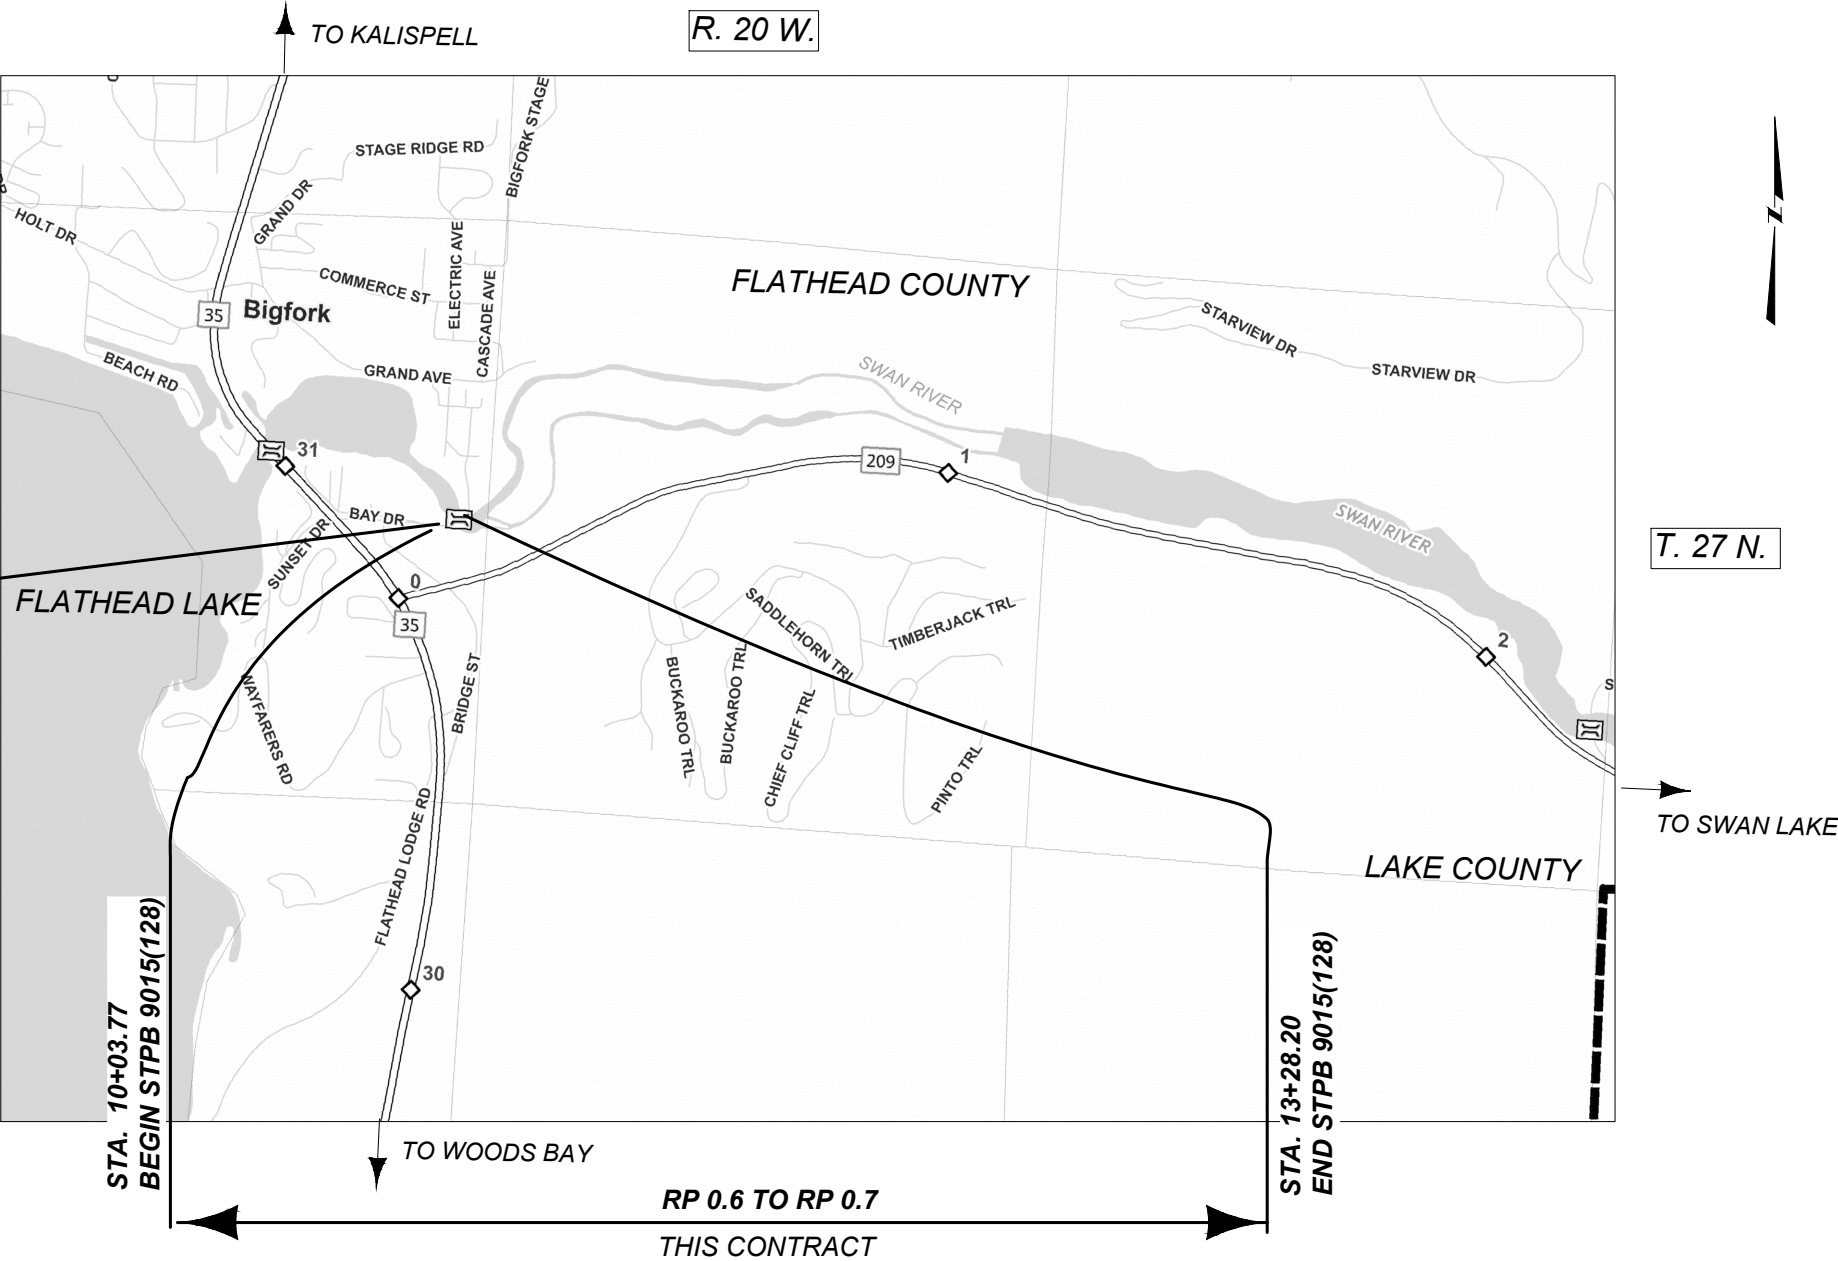

FOR EXISTING R/W RETRACEMENT, SEE
CERTIFICATE OF SURVEY #21301.

SHEET NO.
1

GRID STATE PLANE COORDINATES
THIS IS A STATE PLANE COORDINATE PROJECT. ALL
DIMENSIONS, DISTANCES AND AREAS ON THIS PROJECT
ARE GRID, EXCEPT FOR THE EXISTING R/W WIDTH
DIMENSION, WHICH IS RECORD.
THE COMBINATION SCALE FACTOR IS 0.99942327

PROJECT NAME BRIDGE ST - BIG FORK	COUNTY FLATHEAD	PROJECT ID STPB 9015 (141)	UPN 9521-141-000
	MAP REVISED:		
FHWA/MDT APPROVAL: 5/22/24			
9521000ROTTL001.DWG			
MONTANA Department of Transportation			
RIGHT OF WAY PLAN			
2/26/2024 4:21 PM			

