


RPA

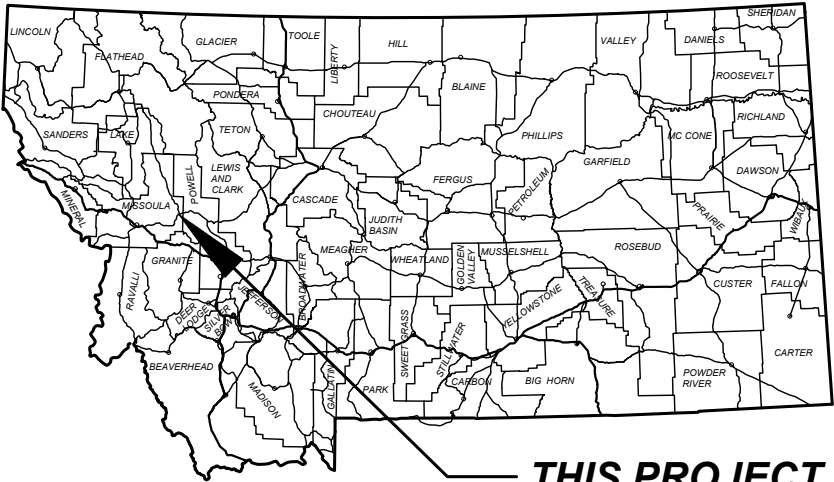

THIS PROJECT

MONTANA DEPARTMENT OF TRANSPORTATION

RIGHT OF WAY PLAN

FEDERAL AID PROJECT HSIP STW-0(050)

SF 179 CLEARWATER JCT INTX

MISSOULA COUNTY

SHEET NO.

1

GRID STATE PLANE COORDINATES
THIS IS A STATE PLANE COORDINATE PROJECT. ALL
DIMENSIONS, DISTANCES AND AREAS ON THIS PROJECT
ARE GRID, EXCEPT FOR THE EXISTING RAW WIDTH
DIMENSION, WHICH IS RECORD.
THE COMBINATION SCALE FACTOR IS 0.99920470.

PROJECT NAME
SF 179 CLEARWATER JCT INTX
COUNTY
MISSOULA COUNTY
PROJECT ID
HSIP STW-0(050)
UPN
9613-050-001

FHWA/MDT APPROVAL: 5/1/2025
MAP REVISED:
9613001ROTTLZ01.DWG

MONTANA
Department of Transportation
RIGHT OF WAY PLAN
6/5/2025 8:43 AM

PLAN LEGEND

- PROPOSED RIGHT OF WAY LINE
EXISTING RIGHT OF WAY LINE
RAILROAD RIGHT OF WAY LINE
RIGHT OF WAY BASELINE
SECTION LINE
OWNERSHIP BOUNDARY
FULL ACCESS CONTROL
LIMITED ACCESS CONTROL
EXISTING FULL ACCESS CONTROL
EXISTING LIMITED ACCESS CONTROL
SECTION CORNER
1/4 SECTION CORNER
CLOSING CORNER
MEANDER CORNER
CENTER OF SECTION
1/8 SECTION CORNER FOUND
RIGHT OF WAY MONUMENT
PROPERTY CORNER PIN
PARCEL NUMBERS
RAILROADS
EXISTING DITCH
CONSTRUCTION LIMITS
CUT SECTION
TOE OF FILL


ASSOCIATED PROJECT AGREEMENT NUMBERS

R/W	HSIP STW-0(050)
I. C.	
P. E.	HSIP STWD(760)

RELATED PROJECTS

STPP 83-1(18)0
F 24-1(17)32
F 24-1(19)32
F 24-1(32)27
F 237(15)
FAP 237G
S 65(1)

FOR EXISTING R/W RETRACEMENT, SEE
CERTIFICATE OF SURVEY 6969.

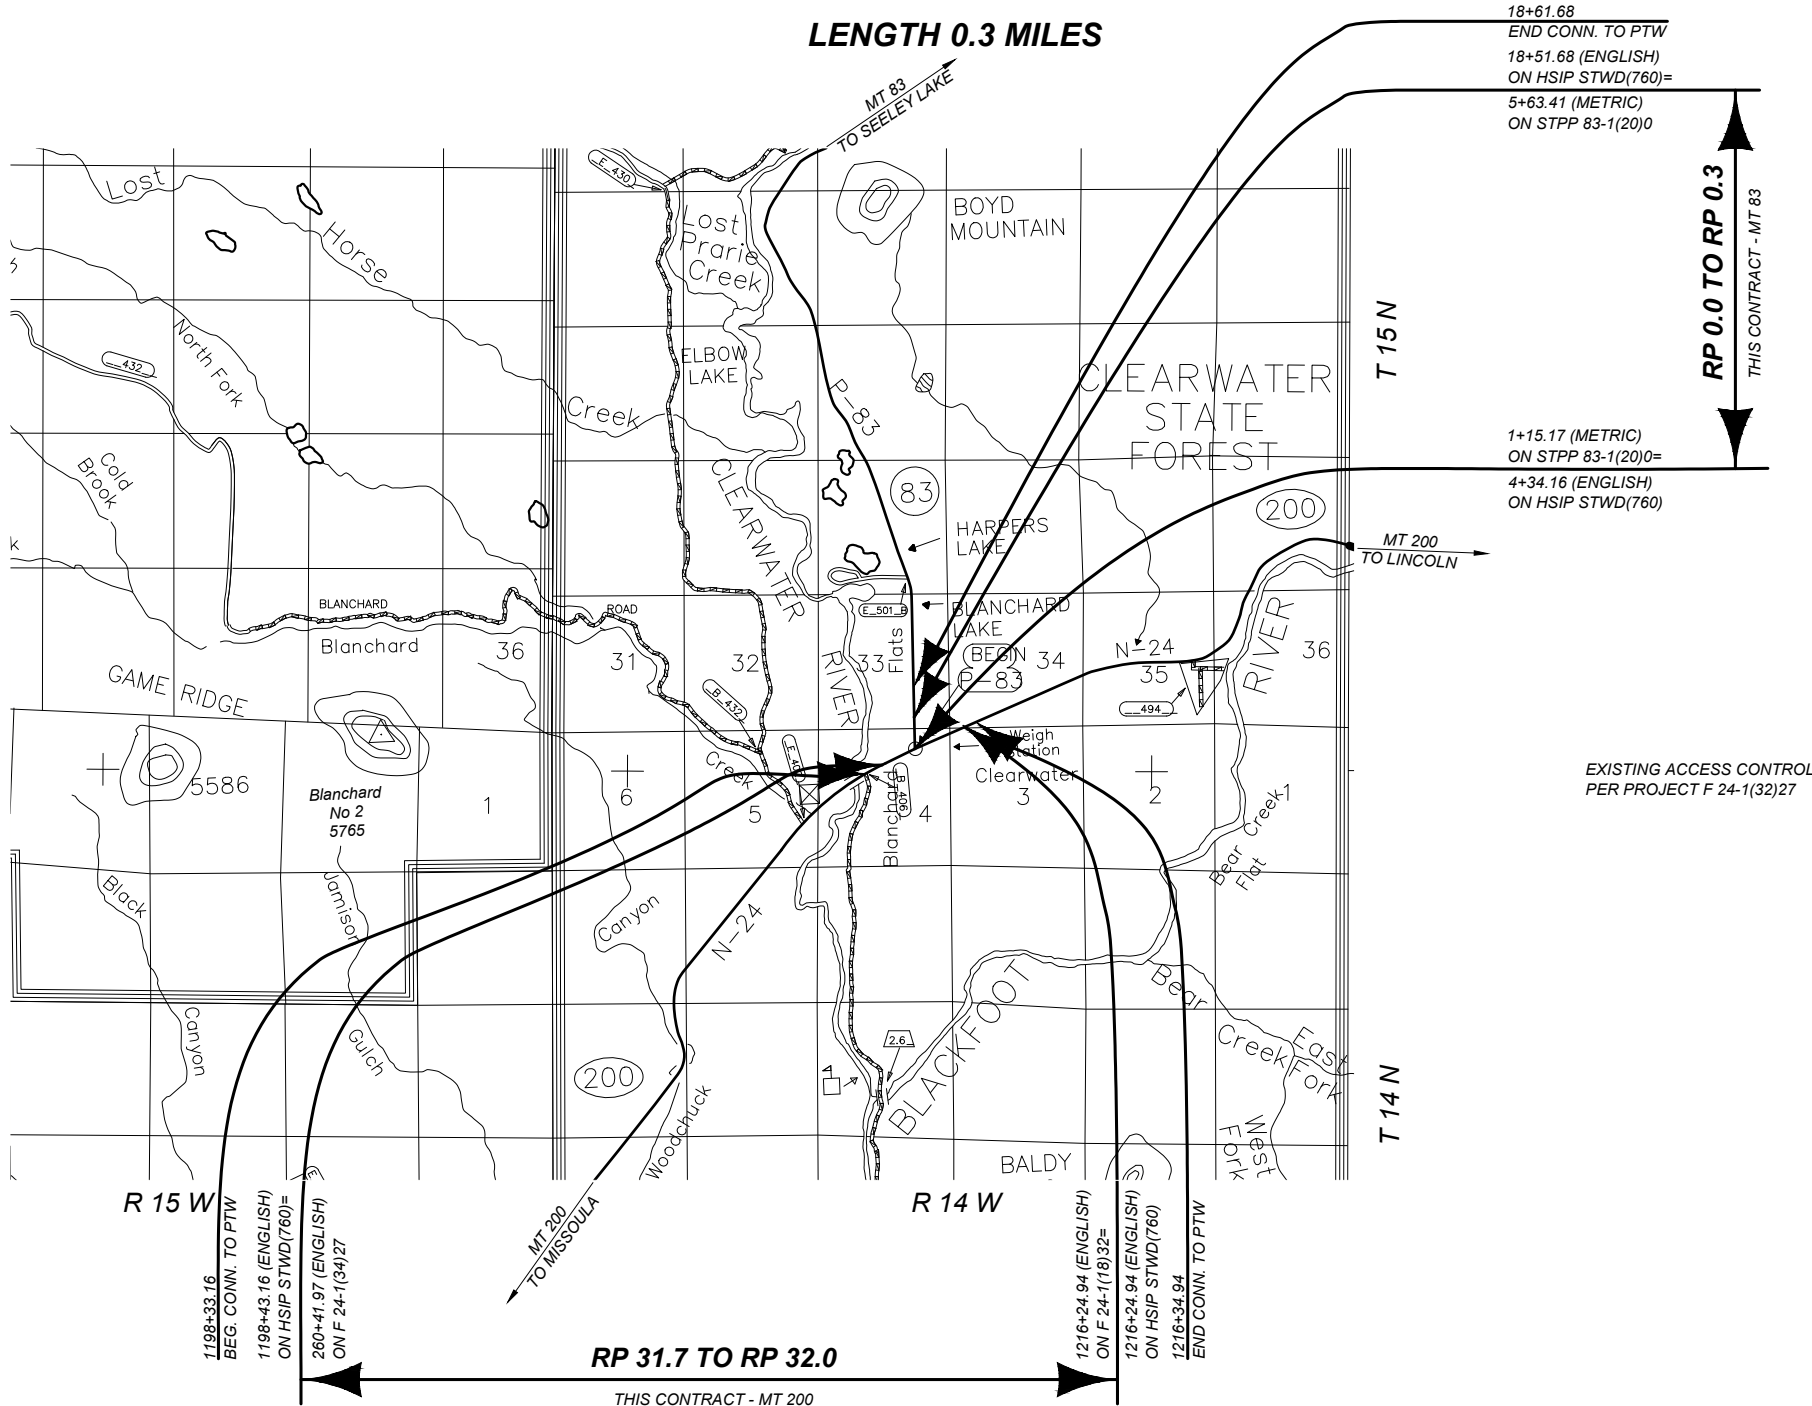

LENGTH 0.3 MILES

18+61.68
END CONN. TO PTW
18+51.68 (ENGLISH)
ON HSIP STWD(760)=
5+63.41 (METRIC)
ON STPP 83-1(20)0

RP 0.0 TO RP 0.3
THIS CONTRACT - MT 83

1+15.17 (METRIC)
ON STPP 83-1(20)0=
4+34.16 (ENGLISH)
ON HSIP STWD(760)

EXISTING ACCESS CONTROL
PER PROJECT F 24-1(32)27

RP 31.7 TO RP 32.0
THIS CONTRACT - MT 200

[illegible]

FOR EXISTING R/W RETRACEMENT, SEE
CERTIFICATE OF SURVEY 6969.


RIGHT-OF-WAY COORDINATE ASCII FILES

R/W BREAK COORDS: 9613001ROBRKZ01.CSV
R/W BASELINE COORDS: 9613001ROBASZ01.XML
ALL FILES ARE LOCATED ON THE CADD SERVER IN
THE RO DIRECTORY, UNDER PROJECT: 9613001

GRID STATE PLANE COORDINATES
THIS IS A STATE PLANE COORDINATE PROJECT. ALL
DIMENSIONS, DISTANCES AND AREAS ON THIS PROJECT
ARE GRID, EXCEPT FOR THE EXISTING RW WIDTH
DIMENSION, WHICH IS RECORD.
THE COMBINATION SCALE FACTOR IS 0.99920470.

 MONTANA Department of Transportation	FHWA/MDT APPROVAL: 5/1/2025		PROJECT NAME SF 179 CLEARWATER JCT INTX
	MAP REVISED:		COUNTY MISSOULA COUNTY
			PROJECT ID
			HSIP STW-0(050)
			UPN 9613-050-001
RIGHT OF WAY PLAN			
6/5/2025 8:53 AM 9613001R00WNZ01.DWG			

RPA

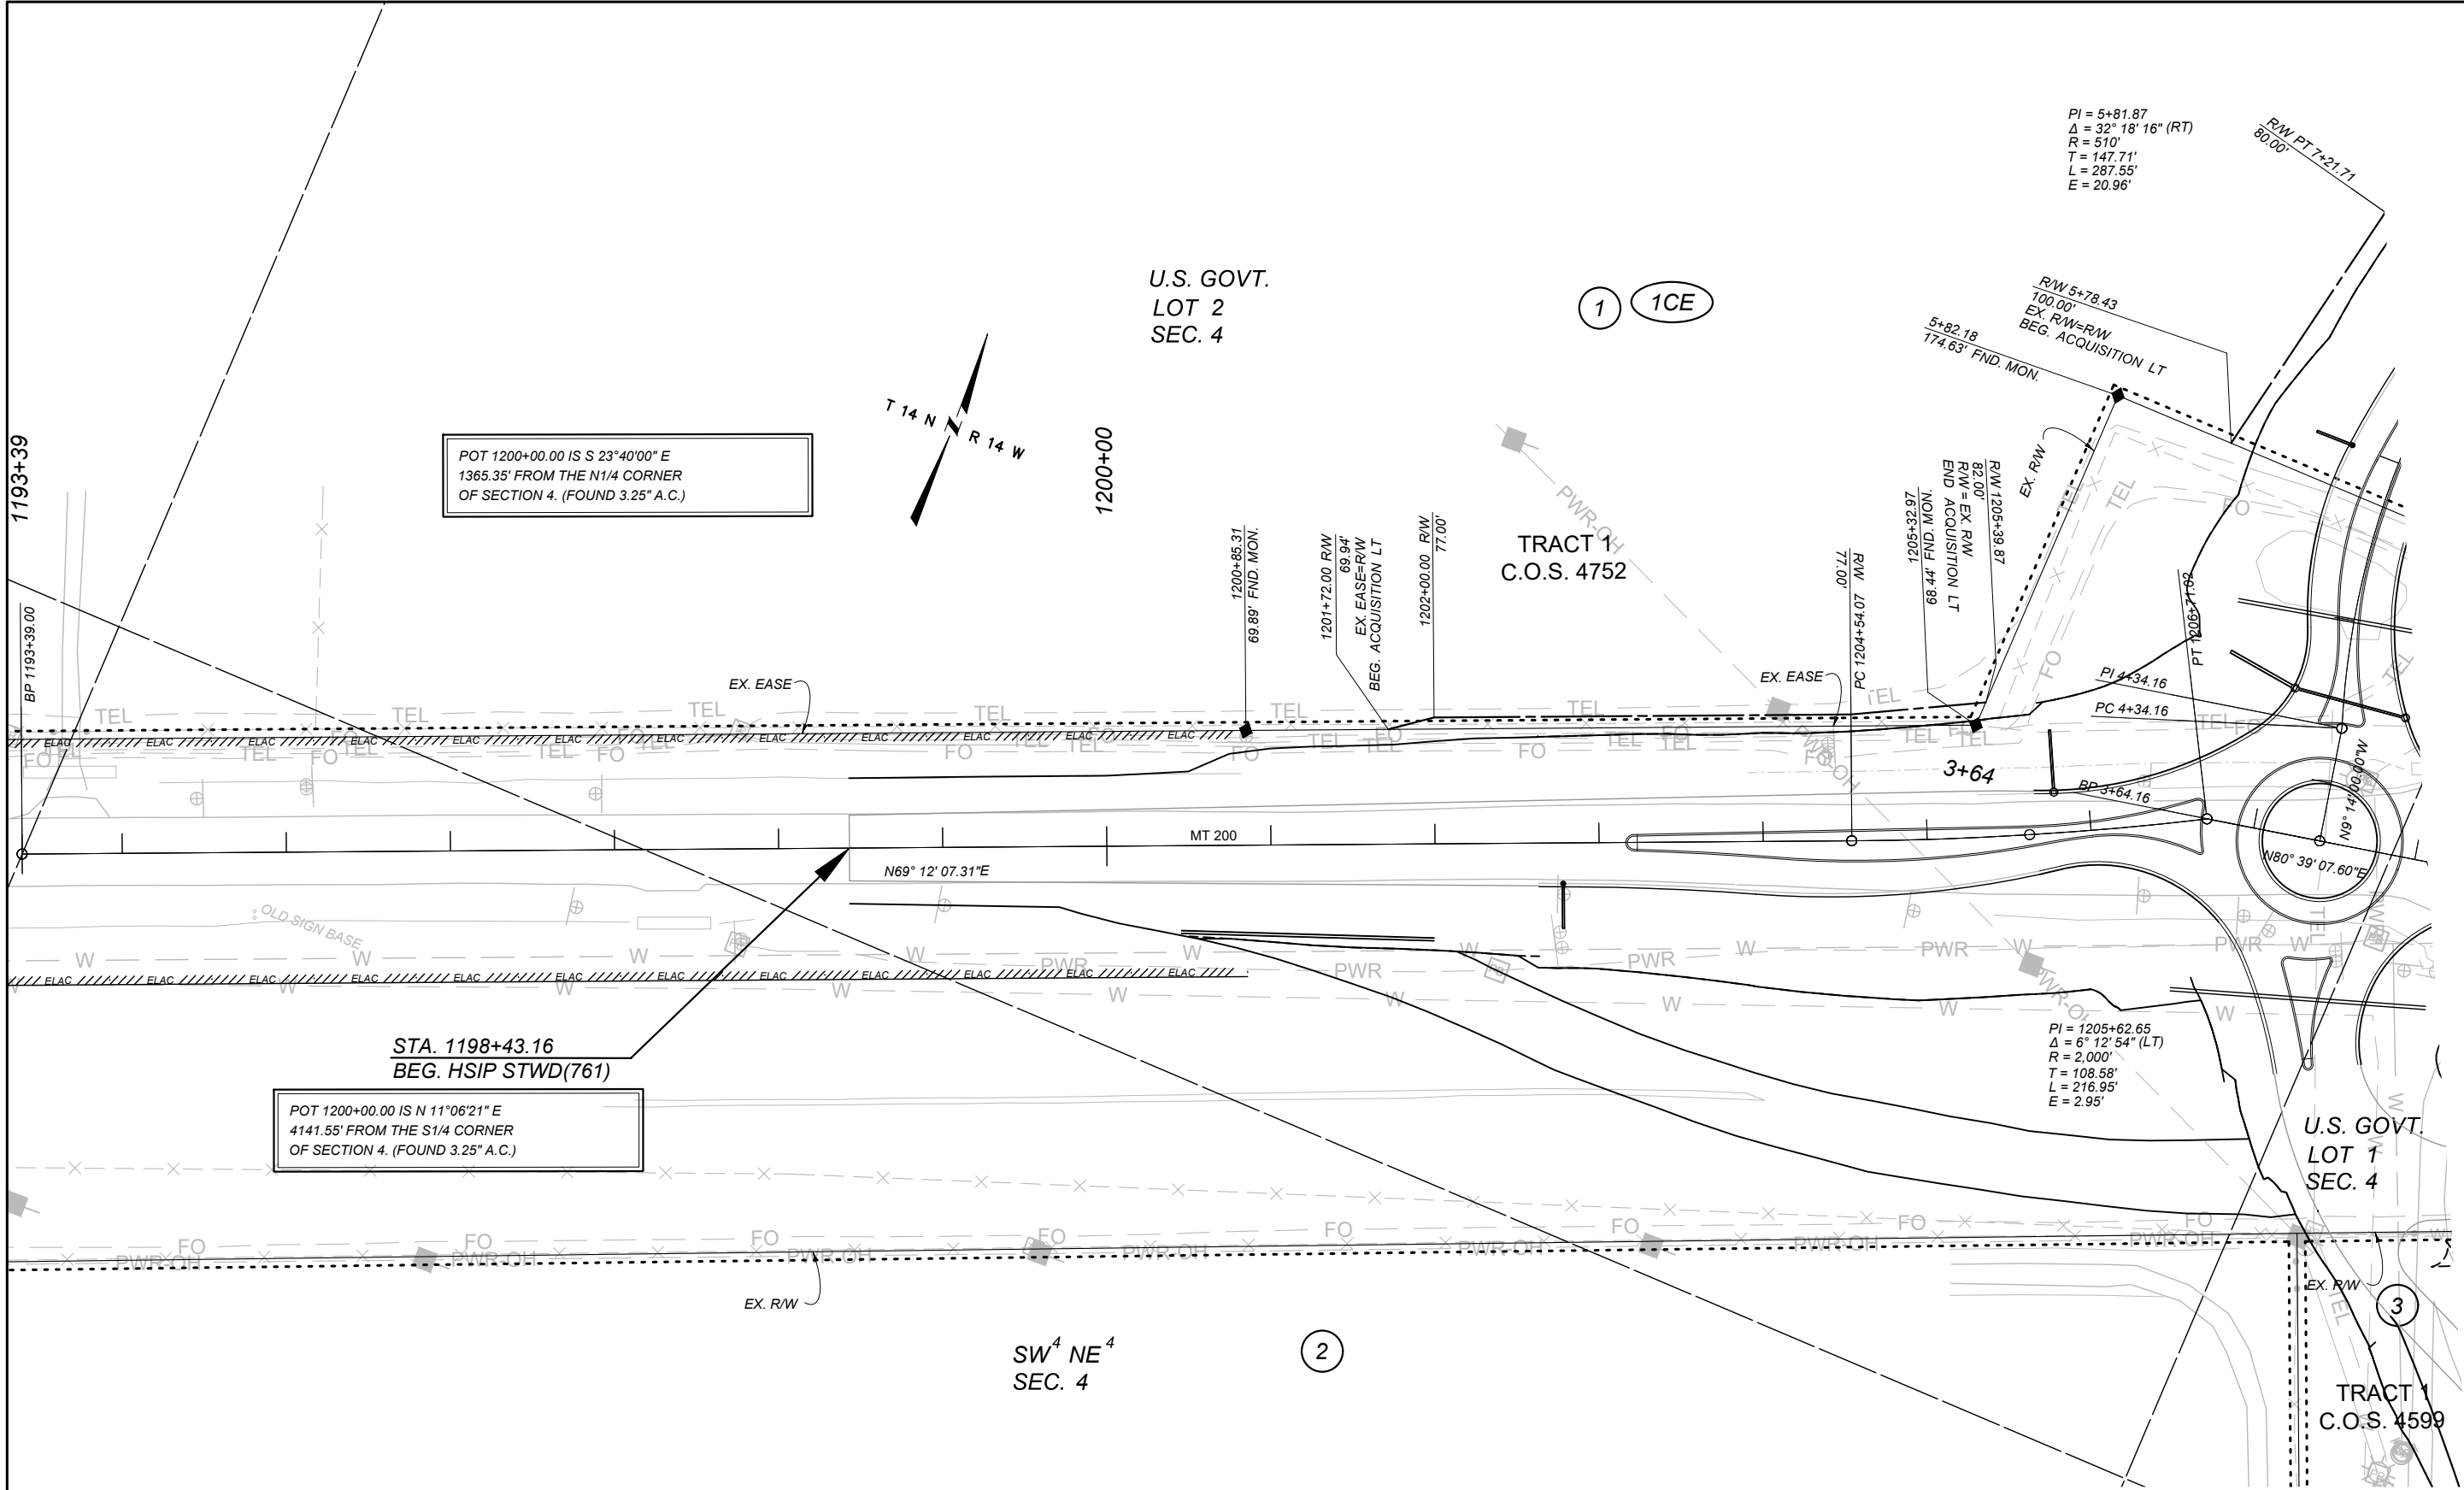

FOR EXISTING R/W RETRACEMENT, SEE
CERTIFICATE OF SURVEY 6969.

NOTES

1. THE PROPOSED R/W LINE WHERE A SPIRAL CURVE
TRANSITION IS USED IS A CHORD RATHER THAN A
CONCENTRIC CURVE.
2. ALL STATIONS AND OFFSETS FOR R/W BREAKS
ARE IN REFERENCE TO THE R/W BASELINE.



SHEET NO.

3

GRID STATE PLANE COORDINATES
THIS IS A STATE PLANE COORDINATE PROJECT. ALL
DIMENSIONS, DISTANCES AND AREAS ON THIS PROJECT
ARE GRID, EXCEPT FOR THE EXISTING R/W WIDTH
DIMENSION, WHICH IS RECORD.
THE COMBINATION SCALE FACTOR IS 0.99920470.

PROJECT NAME
SF 179 CLEARWATER JCT INTX

COUNTY

MISSOULA COUNTY

PROJECT ID

HSIP STW-0(050)

UPN

9613-050-001

FHWAMDT APPROVAL: 5/1/2025

MAP REVISED:

9613001ROPLNZ01.DWG




RIGHT OF WAY PLAN

6/5/2025 8:47 AM

FOR EXISTING R/W RETRACEMENT, SEE
CERTIFICATE OF SURVEY 6969.


- NOTES
1. THE PROPOSED R/W LINE WHERE A SPIRAL CURVE
TRANSITION IS USED IS A CHORD RATHER THAN A
CONCENTRIC CURVE.
 2. ALL STATIONS AND OFFSETS FOR R/W BREAKS
ARE IN REFERENCE TO THE R/W BASELINE.

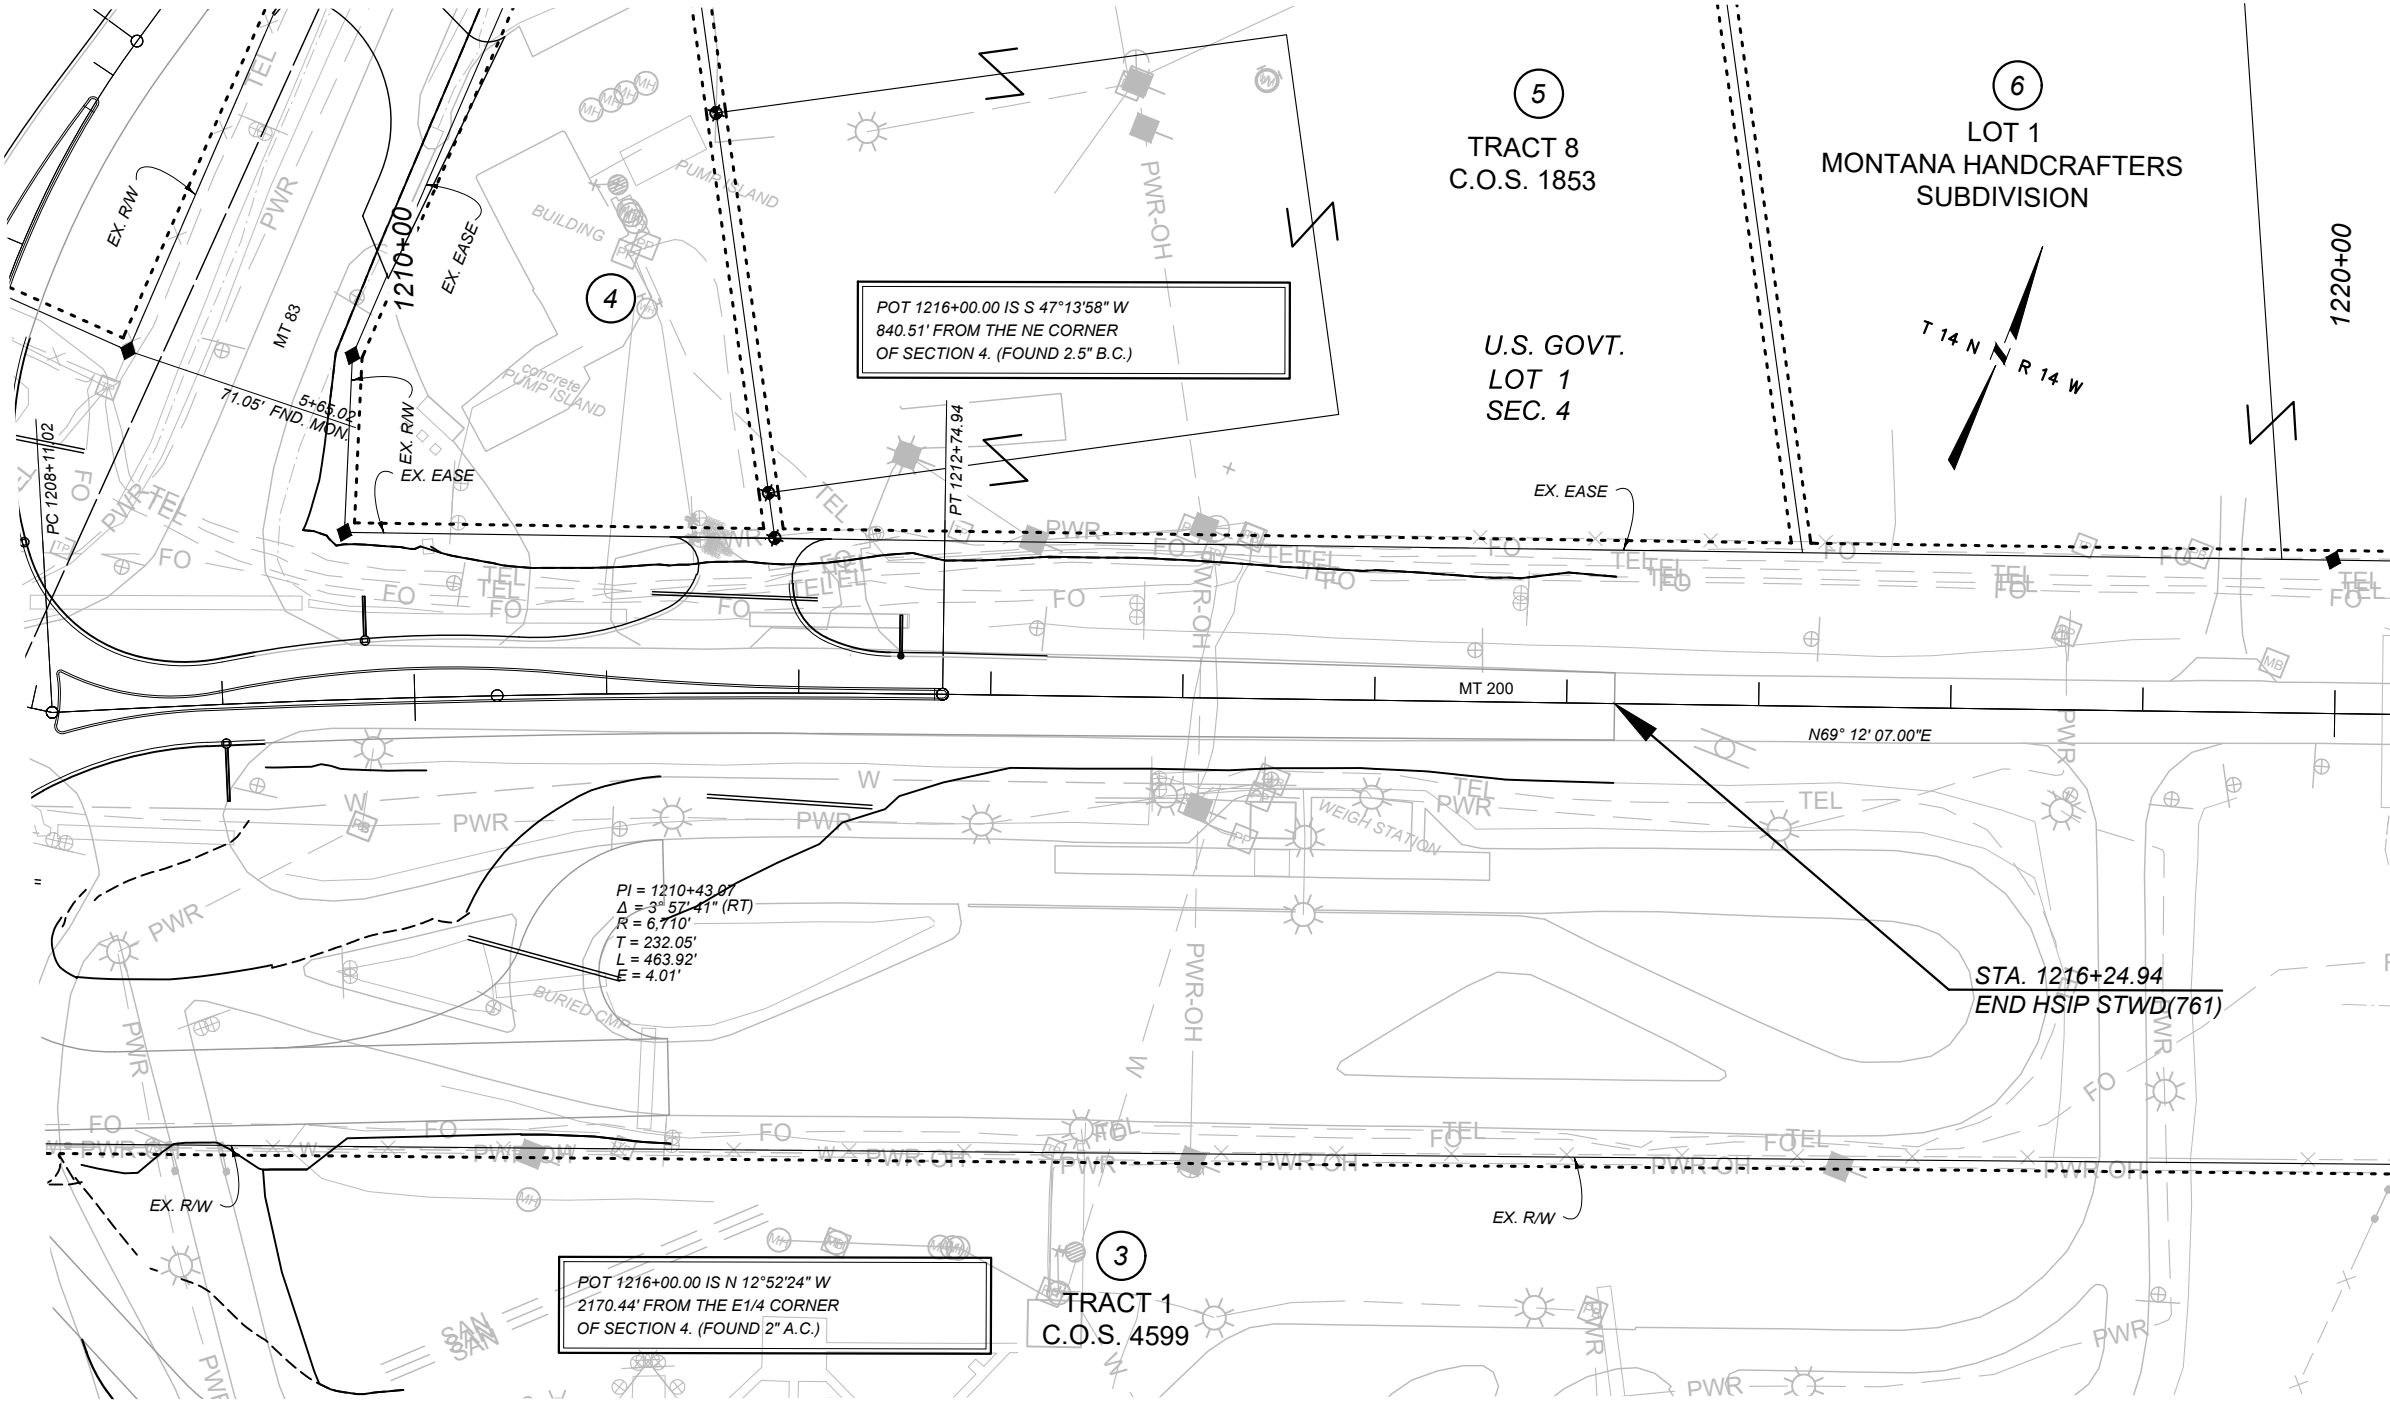

GRID STATE PLANE COORDINATES
THIS IS A STATE PLANE COORDINATE PROJECT. ALL
DIMENSIONS, DISTANCES AND AREAS ON THIS PROJECT
ARE GRID, EXCEPT FOR THE EXISTING R/W WIDTH
DIMENSION, WHICH IS RECORD.
THE COMBINATION SCALE FACTOR IS 0.99920470.

 MONTANA Department of Transportation	PROJECT NAME	SF 179 CLEARWATER JCT INTX		
	COUNTY	MISSOULA COUNTY		
	PROJECT ID	HSIP STW-0(050)		
	UPN	9613-050-001		
FHWA/MDT APPROVAL: 5/1/2025		9613001ROPLNZ01.DWG		
MAP REVISED:		6/5/2025 8:47 AM		
RIGHT OF WAY PLAN				

RPA

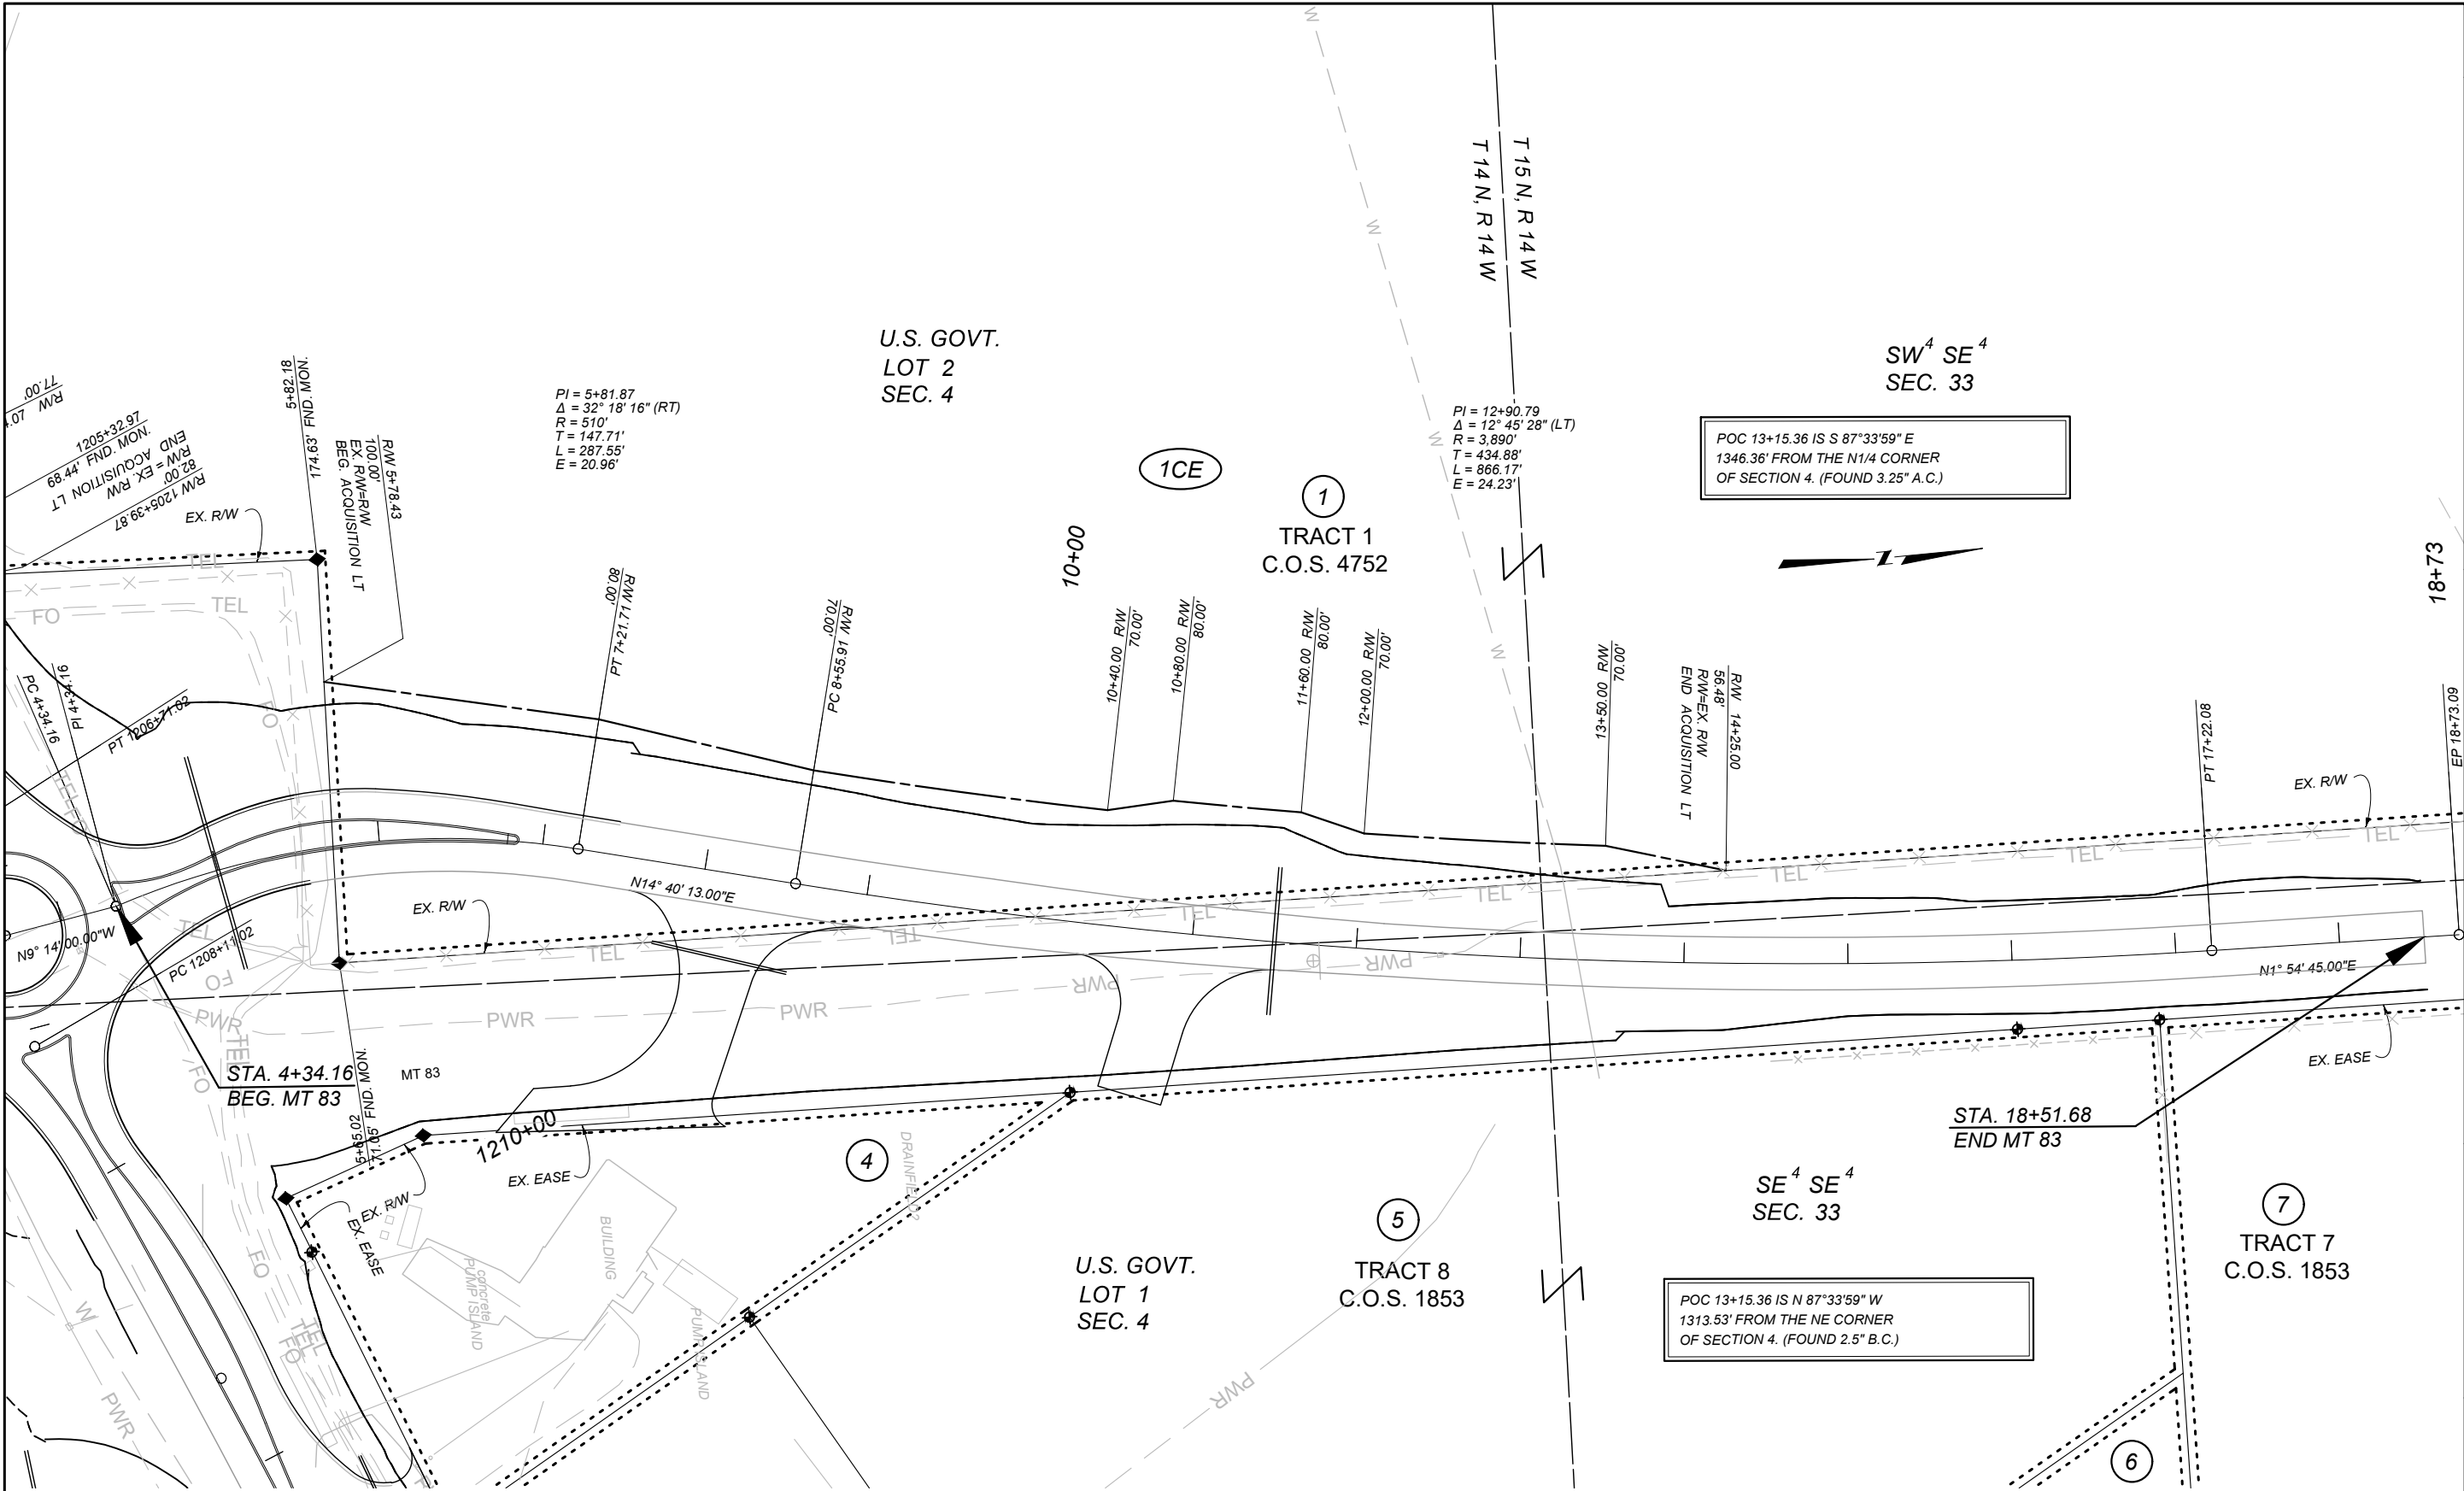

FOR EXISTING R/W RETRACEMENT, SEE
CERTIFICATE OF SURVEY 6969.

NOTES

1. THE PROPOSED R/W LINE WHERE A SPIRAL CURVE
TRANSITION IS USED IS A CHORD RATHER THAN A
CONCENTRIC CURVE.
2. ALL STATIONS AND OFFSETS FOR R/W BREAKS
ARE IN REFERENCE TO THE R/W BASELINE.



SHEET NO.

5

GRID STATE PLANE COORDINATES
THIS IS A STATE PLANE COORDINATE PROJECT. ALL
DIMENSIONS, DISTANCES AND AREAS ON THIS PROJECT
ARE GRID, EXCEPT FOR THE EXISTING R/W WIDTH
DIMENSION, WHICH IS RECORD.
THE COMBINATION SCALE FACTOR IS 0.99920470.

 MONTANA Department of Transportation	PROJECT NAME SF 179 CLEARWATER JCT INTX		
	COUNTY	MISSOULA COUNTY	
	PROJECT ID	HSIP STW-0(050)	
	UPN	9613-050-001	
RIGHT OF WAY PLAN		9613001ROPLNZ02.DWG 6/5/2025 8:52 AM	