


OWNERSHIP											
PARCEL	NAME	ADDRESS	TOTAL AREA	GROSS R/W AREA	EX. EASE. AREA	NET AREA	REMAINDER		CONST. PMT. AREA	EASEMENT AREA	SHEET NO.
							LEFT	RIGHT			
1	BNSF RAILWAY c/o MONTANA RAIL LINK	PO BOX 16390, MISSOULA, MT 59808								* 0.81 AC	1
2	DNRC	1539 ELEVENTH AVE. HELENA, MT 59601							0.23 AC		1

STATE	RIGHT OF WAY	SHEET	TOTAL
		NO.	SHEETS
MONTANA		1	1
R/W ID.		IM 90-3(132)146	
PROJECT NO.		9618-132-000	

I-90 EROSION REPAIR - BEARMOUTH

REFERENCE PROJECT:
BEARMOUTH WEST & EAST
I-IG 90-3(13)143 CN
I-IG 90-3(4)132 R/W

* = AREA CALCULATED BY PLANIMETER

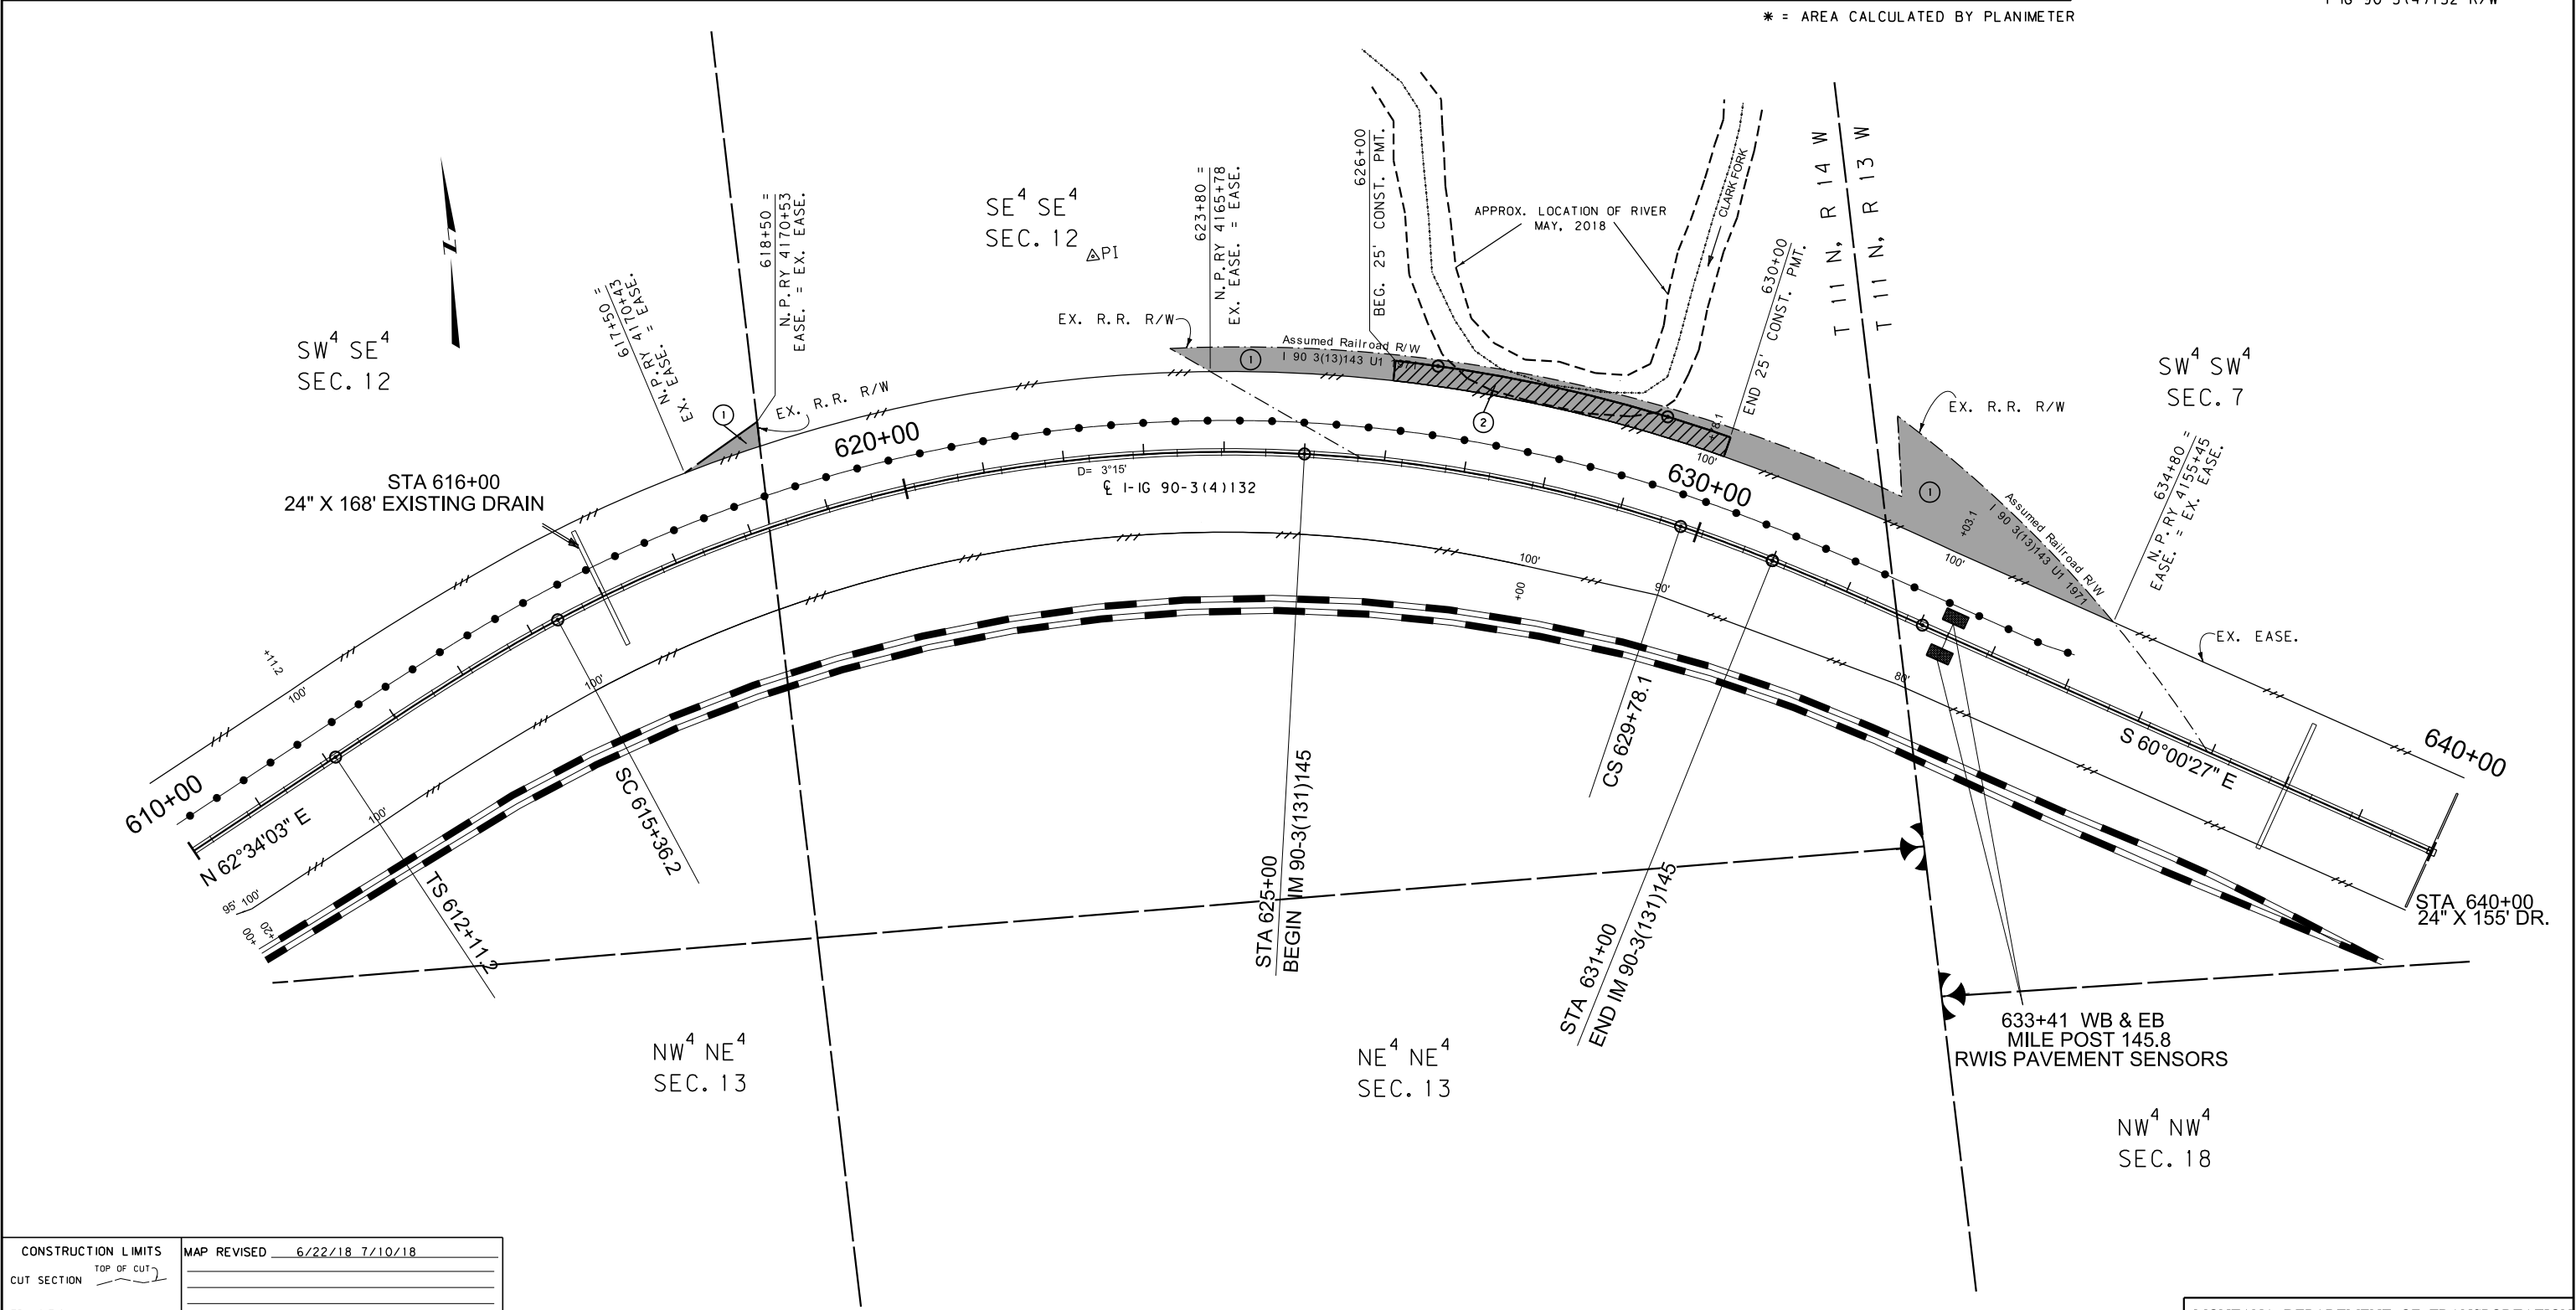

CONSTRUCTION LIMITS

CUT SECTION

TRANSITION

TOE OF FILL

MAP REVISED 6/22/18 7/10/18

FHWA/MDT APPROVAL 6/08/18

MDT MONTANA DEPARTMENT OF TRANSPORTATION

NOTES:

1. THE PROPOSED R/W LINE WHERE A SPIRAL CURVE TRANSITION IS USED IS A CHORD RATHER THAN A CONCENTRIC CURVE.

2. ALL STATIONS AND OFFSETS FOR R/W BREAKS ARE IN REFERENCE TO THE R/W BASELINE.

3

2

MDT

C:\DGN\9618000\rop\h001.dgn

7/10/2018

1:10:00 PM

CPS - U0460

MONTANA DEPARTMENT OF TRANSPORTATION

RIGHT OF WAY PLAN

GRANITE COUNTY

SCALE 1"=100'

0 50' 100' 200' 300'