

STATE	PROJECT	SHEET NUMBER	TOTAL SHEETS
MT	DOT 569(3)	1	15

U. S. DEPARTMENT OF TRANSPORTATION
FEDERAL HIGHWAY ADMINISTRATION




RIGHT-OF-WAY PLANS FOR PROPOSED PROJECT

MT DOT 569(3)

NORTH OF MOOSE CREEK NORTH

DEER LODGE COUNTY
MONTANA

LENGTH 3.414 MILES

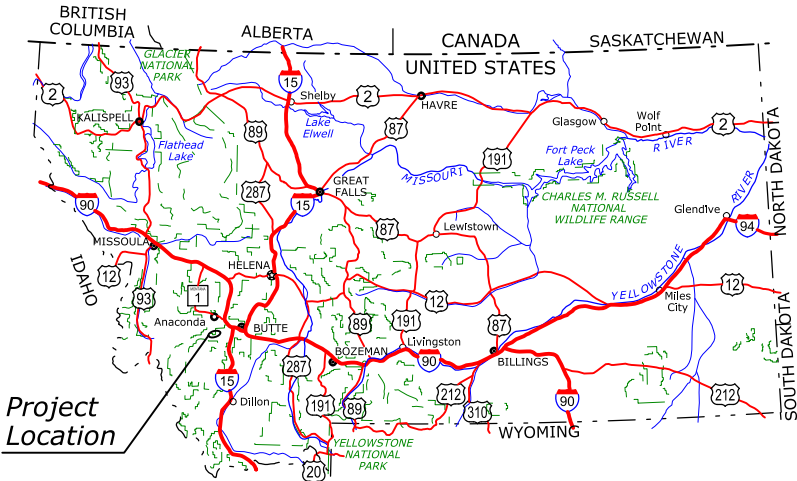

MONTANA KEY MAP

TYPE OF CONSTRUCTION:

Asphalt concrete paving, aggregate base,
grading, drainage, and bridge replacement

DESIGN DESIGNATION:


See, Design Plans.

SPECIFICATION:

Standard Specifications for
Construction of Roads and Bridges
on Federal Highway Projects, FP-14

End Project
495+00.00

Begin Project
314+75.00

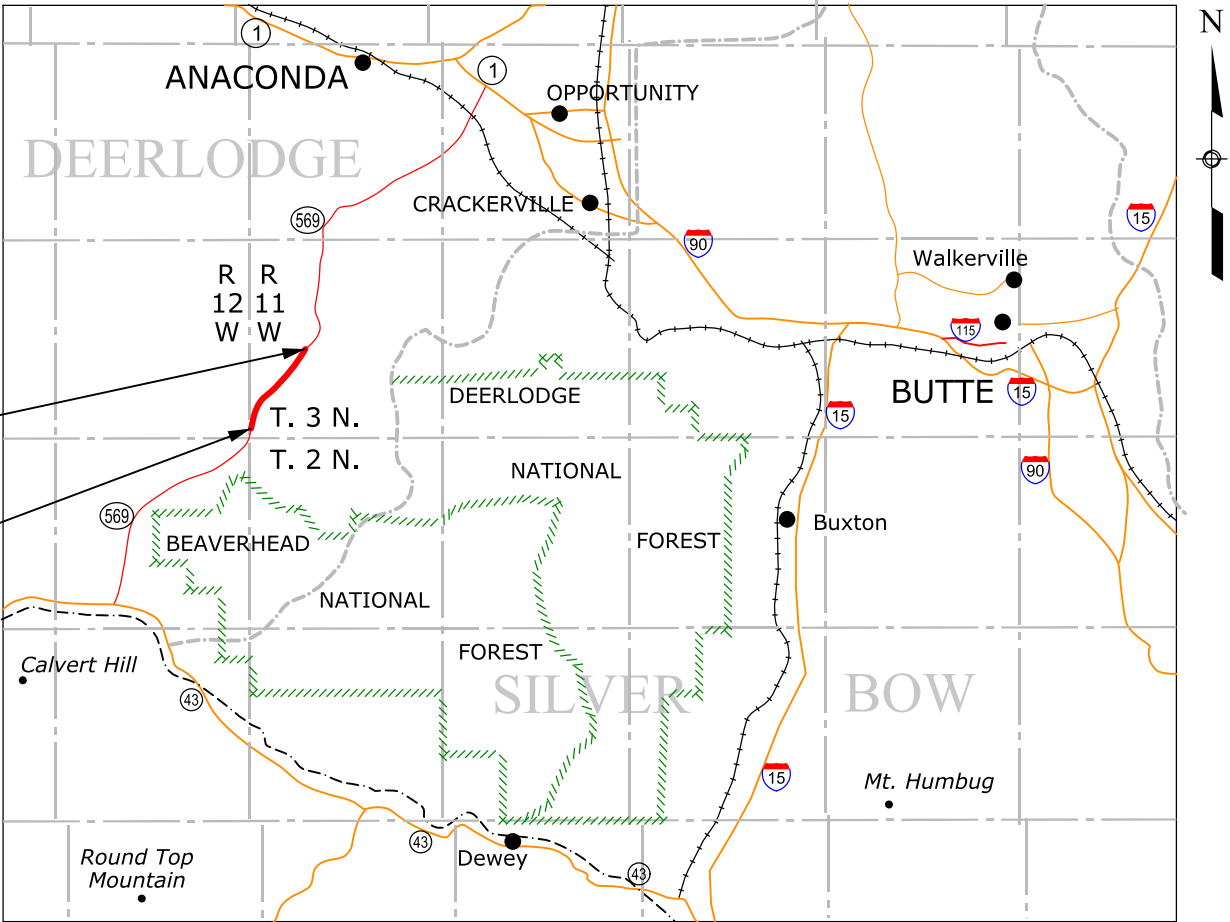

INDEX TO SHEETS

SHEET NO.	DESCRIPTION
1	TITLE SHEET
2	SYMBOLS & ABBREVIATIONS
3	TYPICAL SECTION
4 & 5	VICINITY MAP
6-15	RIGHT-OF-WAY PLAN SHEETS

Deep Creek Road

BASIS OF BEARING & COORDINATES:
Montana State Plane coordinates NAD 83 CORS96
Orthometric elevations based on NAVD88 GEOID99
International Feet
Control extended off control established by MDT

T. 3 N., R. 12 W., Montana Meridian

Section 36: NE $\frac{1}{4}$ SE $\frac{1}{4}$, S $\frac{1}{2}$ NE $\frac{1}{4}$ & NE $\frac{1}{4}$ NE $\frac{1}{4}$
Section 25: SE $\frac{1}{4}$ SE $\frac{1}{4}$

T. 3 N., R. 11 W., Montana Meridian

Section 30: SW $\frac{1}{4}$ (All), NW $\frac{1}{4}$ SE $\frac{1}{4}$, SW $\frac{1}{4}$ NE $\frac{1}{4}$ & E $\frac{1}{2}$ NE $\frac{1}{4}$
Section 29: NW $\frac{1}{4}$ NW $\frac{1}{4}$
Section 20: SW $\frac{1}{4}$ SW $\frac{1}{4}$, N $\frac{1}{2}$ SW $\frac{1}{4}$, SE $\frac{1}{4}$ NW $\frac{1}{4}$,
SW $\frac{1}{4}$ NE $\frac{1}{4}$ & N $\frac{1}{2}$ NE $\frac{1}{4}$

Montana Department of Transportation Project Info:
Project ID - MT DOT 569(3)
Project Name - North of Moose Creek North
R/W ID - 9666-018-000

PLANS PREPARED BY
U.S. DEPARTMENT OF TRANSPORTATION
FEDERAL HIGHWAY ADMINISTRATION
WESTERN FEDERAL LANDS HIGHWAY DIVISION
VANCOUVER, WASHINGTON

c:\myfiles\pw_production\0318424\mt-56903\p.dgn [Int.#2D]
26 September 2018 10:31 AM

abut.	total central angle
ADT	curve central angle
AH	diameter
appr.	spiral central angle
BK	abutment
BM	average daily traffic
BP	ahead
br.	approach
brg.	
cc or c. to c.	center to center
clr.	centerline
CMP	clear
col.	corrugated metal pipe
conc.	column
conn.	concrete
constr. jt.	connection
cont.	construction joint
CS	continuous
ctrs.	point of curve to spiral
CUFT	centers
culv.	cubic foot (feet)
CUYD	culvert
	cubic yard(s)
D	diameter
DHV	design hourly volume
dia.	diameter
diag.	diagonal
diaph.	diaphragm
dist.	distance
drwg(s).	drawing(s)
E	east
e	superelevation rate
El. 94.61 ft	elevation with number
elev.	elevation
emb.	embankment
EP	edge of pavement
EQ or eq.	equation
ER	edge of road
EW	edge of water
exc.	excavation
exp. jt.	expansion joint
fin.	finish
flg.	flange
ft2	square foot
ft3	cubic foot (feet)
ftg.	footing
ga.	gage (gauge)
galv.	galvanized
hdwl.	headwall
hex.	hexagon
HW	high water
	inside diameter
	joint
L	length of curve
lam.	lamination
lat.	latitude
LNFT	linear foot (feet)
long.	longitudinal
LPSM	lump sum
Ls	length of spiral
lt. or LT	left
LW	low water

M.L.	main line
M.P.	mile post
matl.	material
max.	maximum
MGAL	thousand gallon
min.	minimum
mon.	monument
N	north
NC	normal crown
o. c.	on center
o. to o.	out to out
OD	outside diameter
OG	original ground
PC	point of curve
PCC	point of compound curve
PCS	point of curve to spiral
PI	point of intersection
pl.	plate
POC	point on curve
POS	point on spiral
POT	point on tangent
PS	point of tangent to spiral
PSC	point of spiral to curve
PST	point of spiral to tangent
PT	point of tangent
pvmt.	pavement
R	radius
R.	range
R/W	right-of-way
rdwy.	roadway
reinf.	reinforcement
reqd.	required
rt. or RT	right
rte.	route
S	south
SADT	seasonal average daily traffic
SC	point of spiral to curve
sec.	section
shldr.	shoulder
SLRY	slurry unit
TBS	spacing, spaces or spaced
SQFT	square foot
SQYD	square yard
SRS	point of spiral to reverse spiral
SS	point of spiral to spiral (no curve)
ST	point of spiral to tangent
STA, Sta.	station
std.	standard
str.	stringer
stiff.	stiffener
struc.	structural
STS	point of spiral to tangent spiral
sym.	symmetrical
T	tangent distance
T.	township
TBM	temporary bench mark
thd.	thread
TS	point of tangent to spiral
Ts	tangent distance (spiraled curve)
typ.	typical
V	design speed
vph	vehicles per hour
VPI	vertical point of intersection
W	west
yd2	square yard
yd3	cubic yard(s)

Township or Range Line

Section Line

Section Corner (Found, Projected)

¼ Section Line

¼ Section Corner (Found, Projected)

⅓ Section Line

⅓ Section Corner (Found, Projected)

Property Line w/Found Property Corner

Parcel Number

Common Ownership

Survey Monument

Type:

National Boundary

State Boundary

County Boundary

City Boundary

National Park Boundary

National Forest Boundary

National Wildlife Refuge Boundary

BLM Lands Boundary

Indian Reservation Boundary

Individual Trees

Treeline

Lake, Pond or Reservoir; Marshland

Spring or Seep

Large Creek or River

Edge of Water (OHW)

Intermittent Drainage or Small Creek

Existing Roadway (Road, Paved, Gravel)


Railroad

Trail

Clearing Limits

Material Source

Gas & Water Meter; Gas & Water Valve

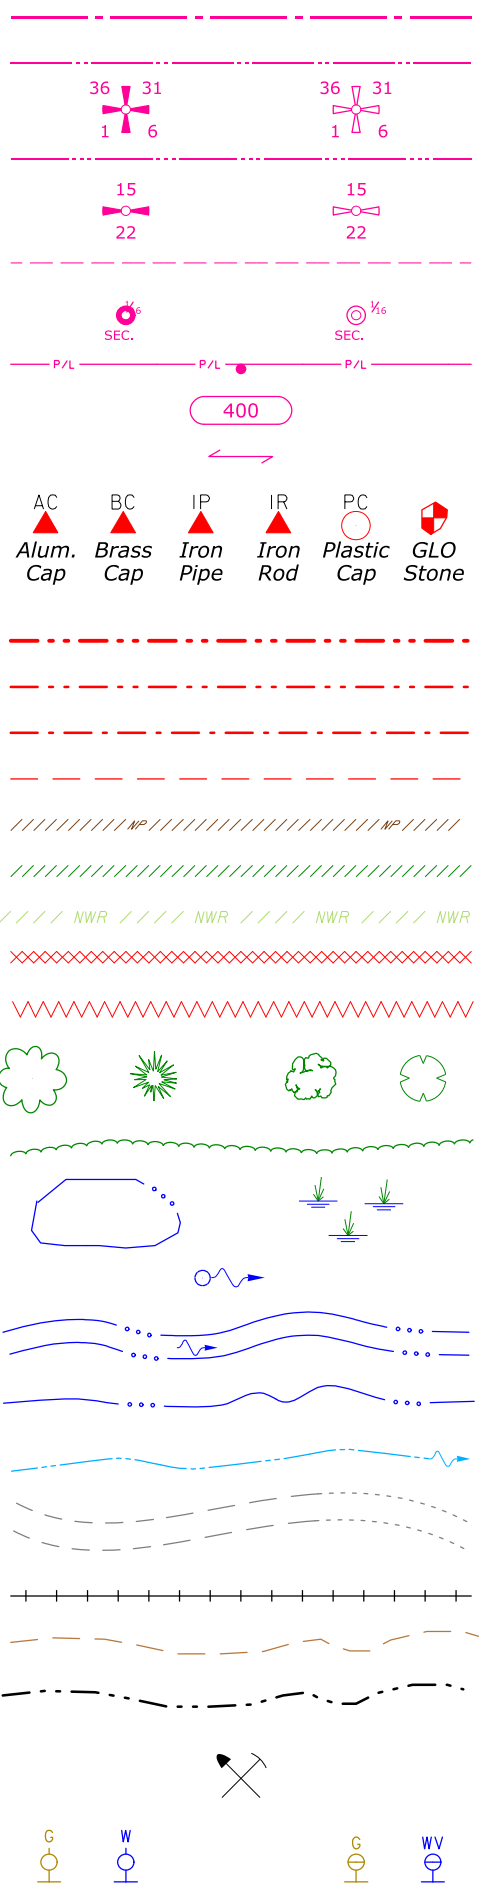

North Arrow

Spot Elevation; Coordinate Grid Tick

EL. 94.61 ft

	EXISTING	PROPOSED
Right-of-Way Line	R/W	R/W
Permanent Easement	P/E	P/E
Construction Easement	Not Applicable	C/E
Roadway Centerline		
Detour Centerline	Not Applicable	
Slope Stake Limits	Top of Cut Toe of Fill Transition	
Fence	X-X-X	XX-XX-XX
Gate with Fence	X-X-X-X-X	XX-XX-XX-XX-XX
Cattleguard		wall face
Retaining Wall		
Signs (single, double post; portable)		
Pipe Culvert (arrow shows flow)		
Pipe Culvert with End Section		
Pipe Culvert with Headwall		
Pipe Culvert with Drop Inlet	DI	DI
Box Culvert		
Underdrain	UD	UD
Building		
Overhead/Above Ground Utilities	P	P
Underground Utilities (Underground utilities are denoted by bars on either side of designator)	W	W

Utility Colors and Designators
P = power, IRR = irrigation, W = water, STEAM = steam, G = gas, O = oil,
FM = force main, SA = sanitary sewer, SD = storm drain, SS = storm sewer,
FO = fiber optic, T = telephone, TV = CATV

Poles (Power, Telephone, Joint Use, Light, Support w/Anchor)

Miscellaneous Utility Features
EM = electric meter, UP = transformer or junction box, WF = water fountain
T = telephone pedestal, TV = CATV pedestal,


U.S. DEPARTMENT OF TRANSPORTATION
FEDERAL HIGHWAY ADMINISTRATION
WESTERN FEDERAL LANDS HIGHWAY DIVISION
VANCOUVER, WASHINGTON

SYMBOLS AND ABBREVIATIONS

NORTH OF MOOSE CREEK NORTH
MT DOT 569(3)
DEER LODGE COUNTY
MONTANA

NO SCALE

STATE	PROJECT	SHEET NUMBER	TOTAL SHEETS
MT	DOT 569(3)	3	15

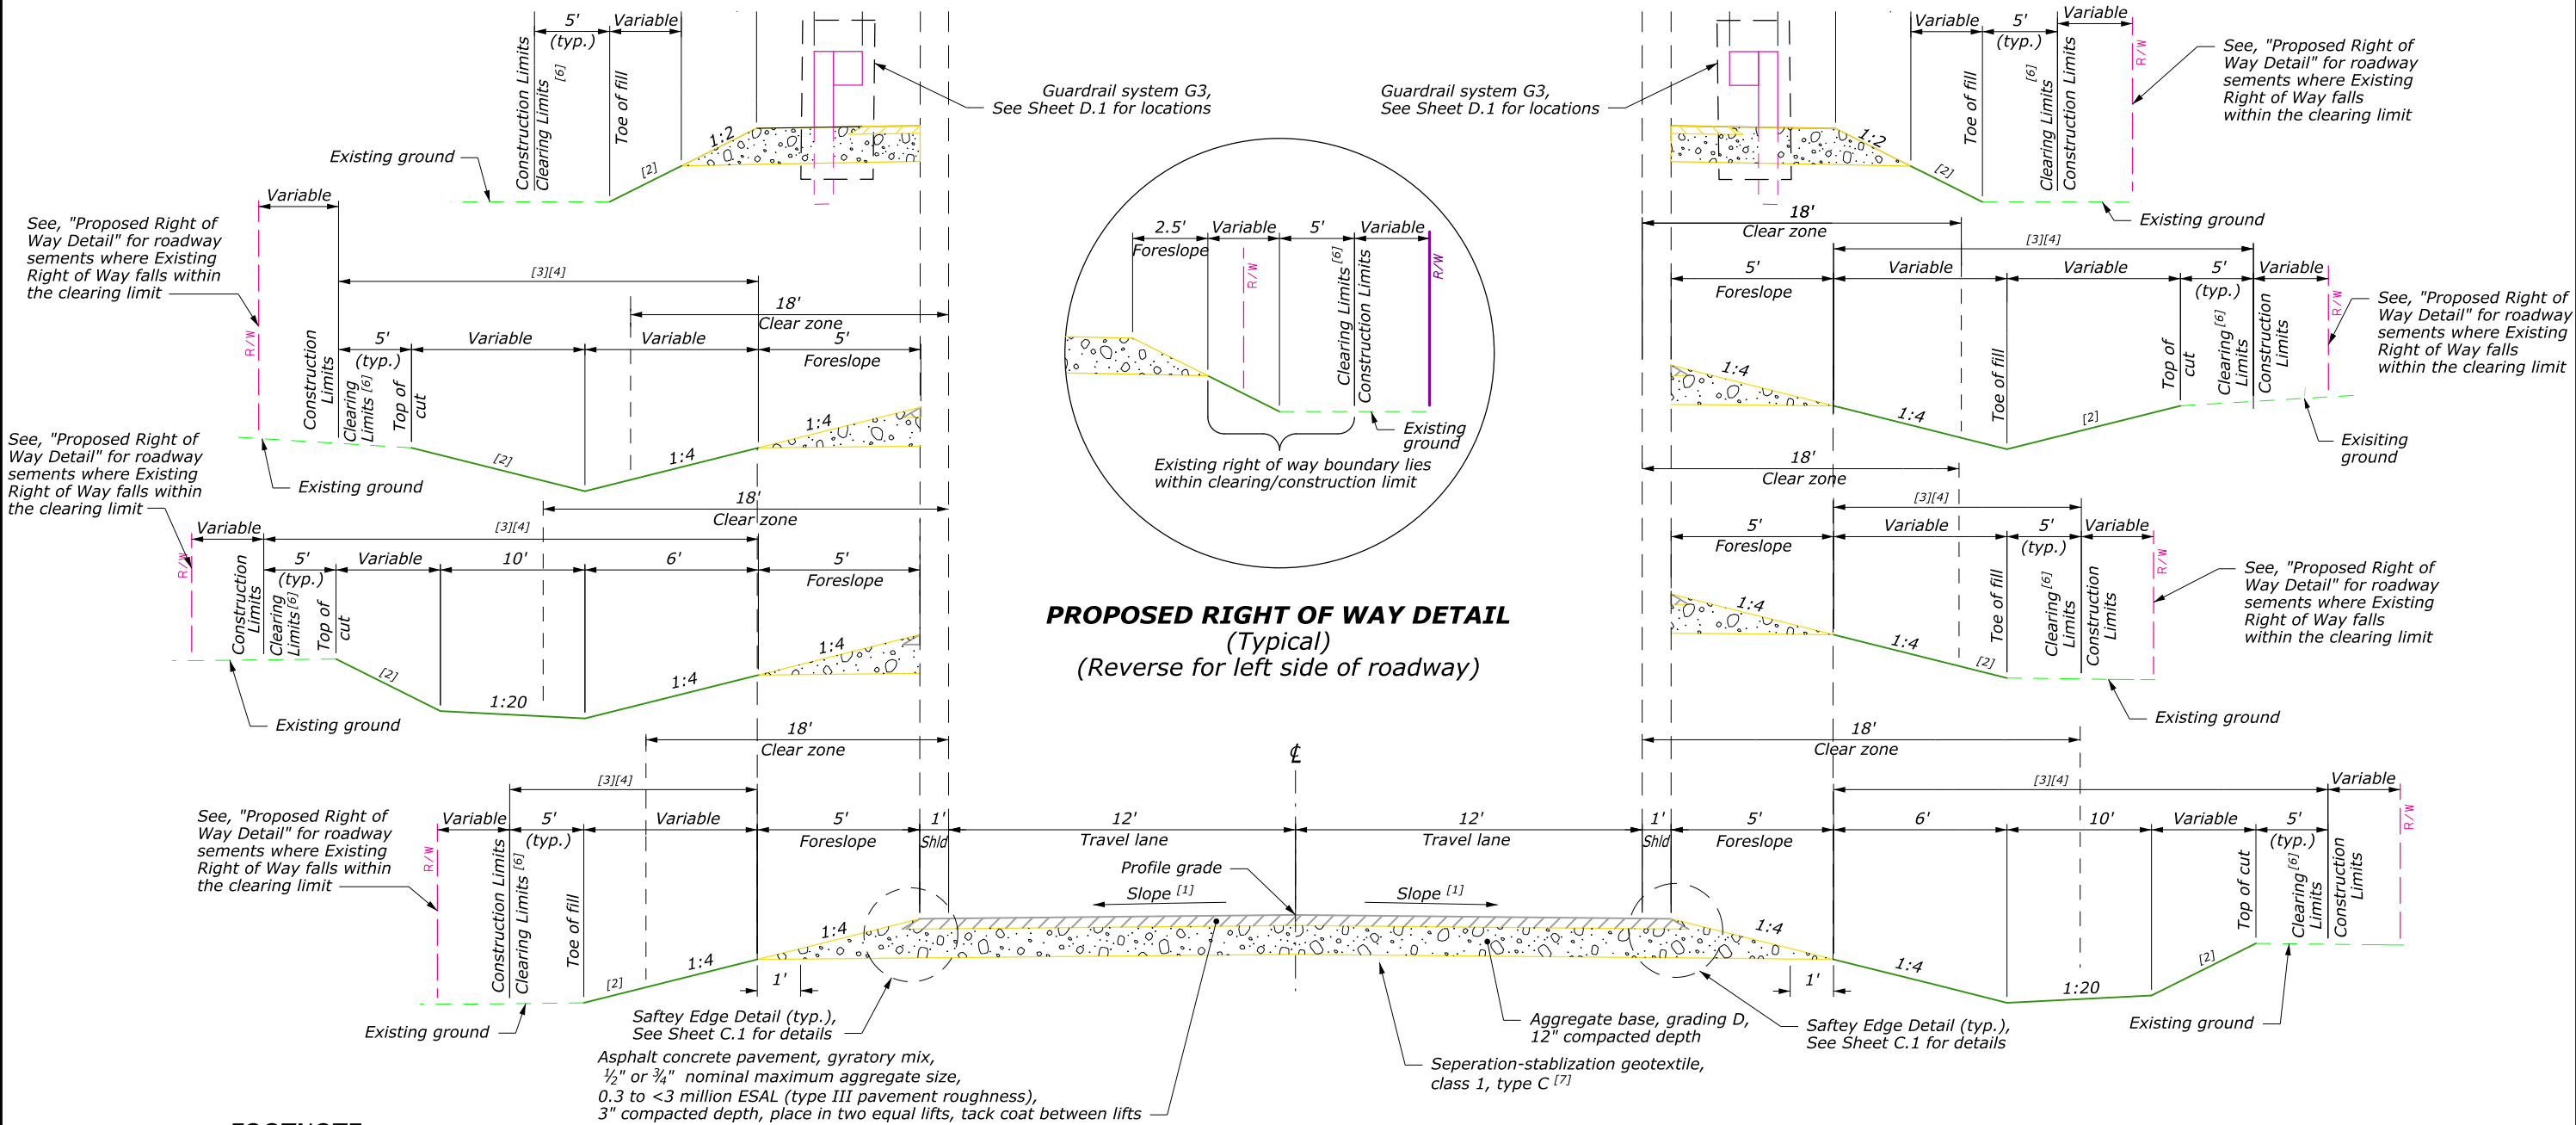

FOOTNOTE:

[1] Guardrails roadway as indicated in the Staking Report Data Listing.

MT 569/MILL CREEK ROAD [5]

MT 569/DEEP CREEK ROAD

TYPICAL SECTION

314+75 TO 494+50

NOTE:

- 1) See, Roadway Plans Sheet C.1 for Typical Section: "Connection Detail", "Safety Edge Detail", "Cut Slope Rounding Detail" and "Fill Slope Rounding Detail".

FOOTNOTE:


[1], [2], [3], [4], [5] & [6] See, Roadway Plans, Sheet C.2 for all Footnote meanings.

U.S. DEPARTMENT OF TRANSPORTATION
FEDERAL HIGHWAY ADMINISTRATION
WESTERN FEDERAL LANDS HIGHWAY DIVISION
VANCOUVER, WASHINGTON

TYPICAL SECTION

**NORTH OF MOOSE CREEK NORTH
MT DOT 569(3)
DEER LODGE COUNTY
MONTANA**

STATE	PROJECT	SHEET NUMBER	TOTAL SHEETS
MT	DOT 569(3)	4	15

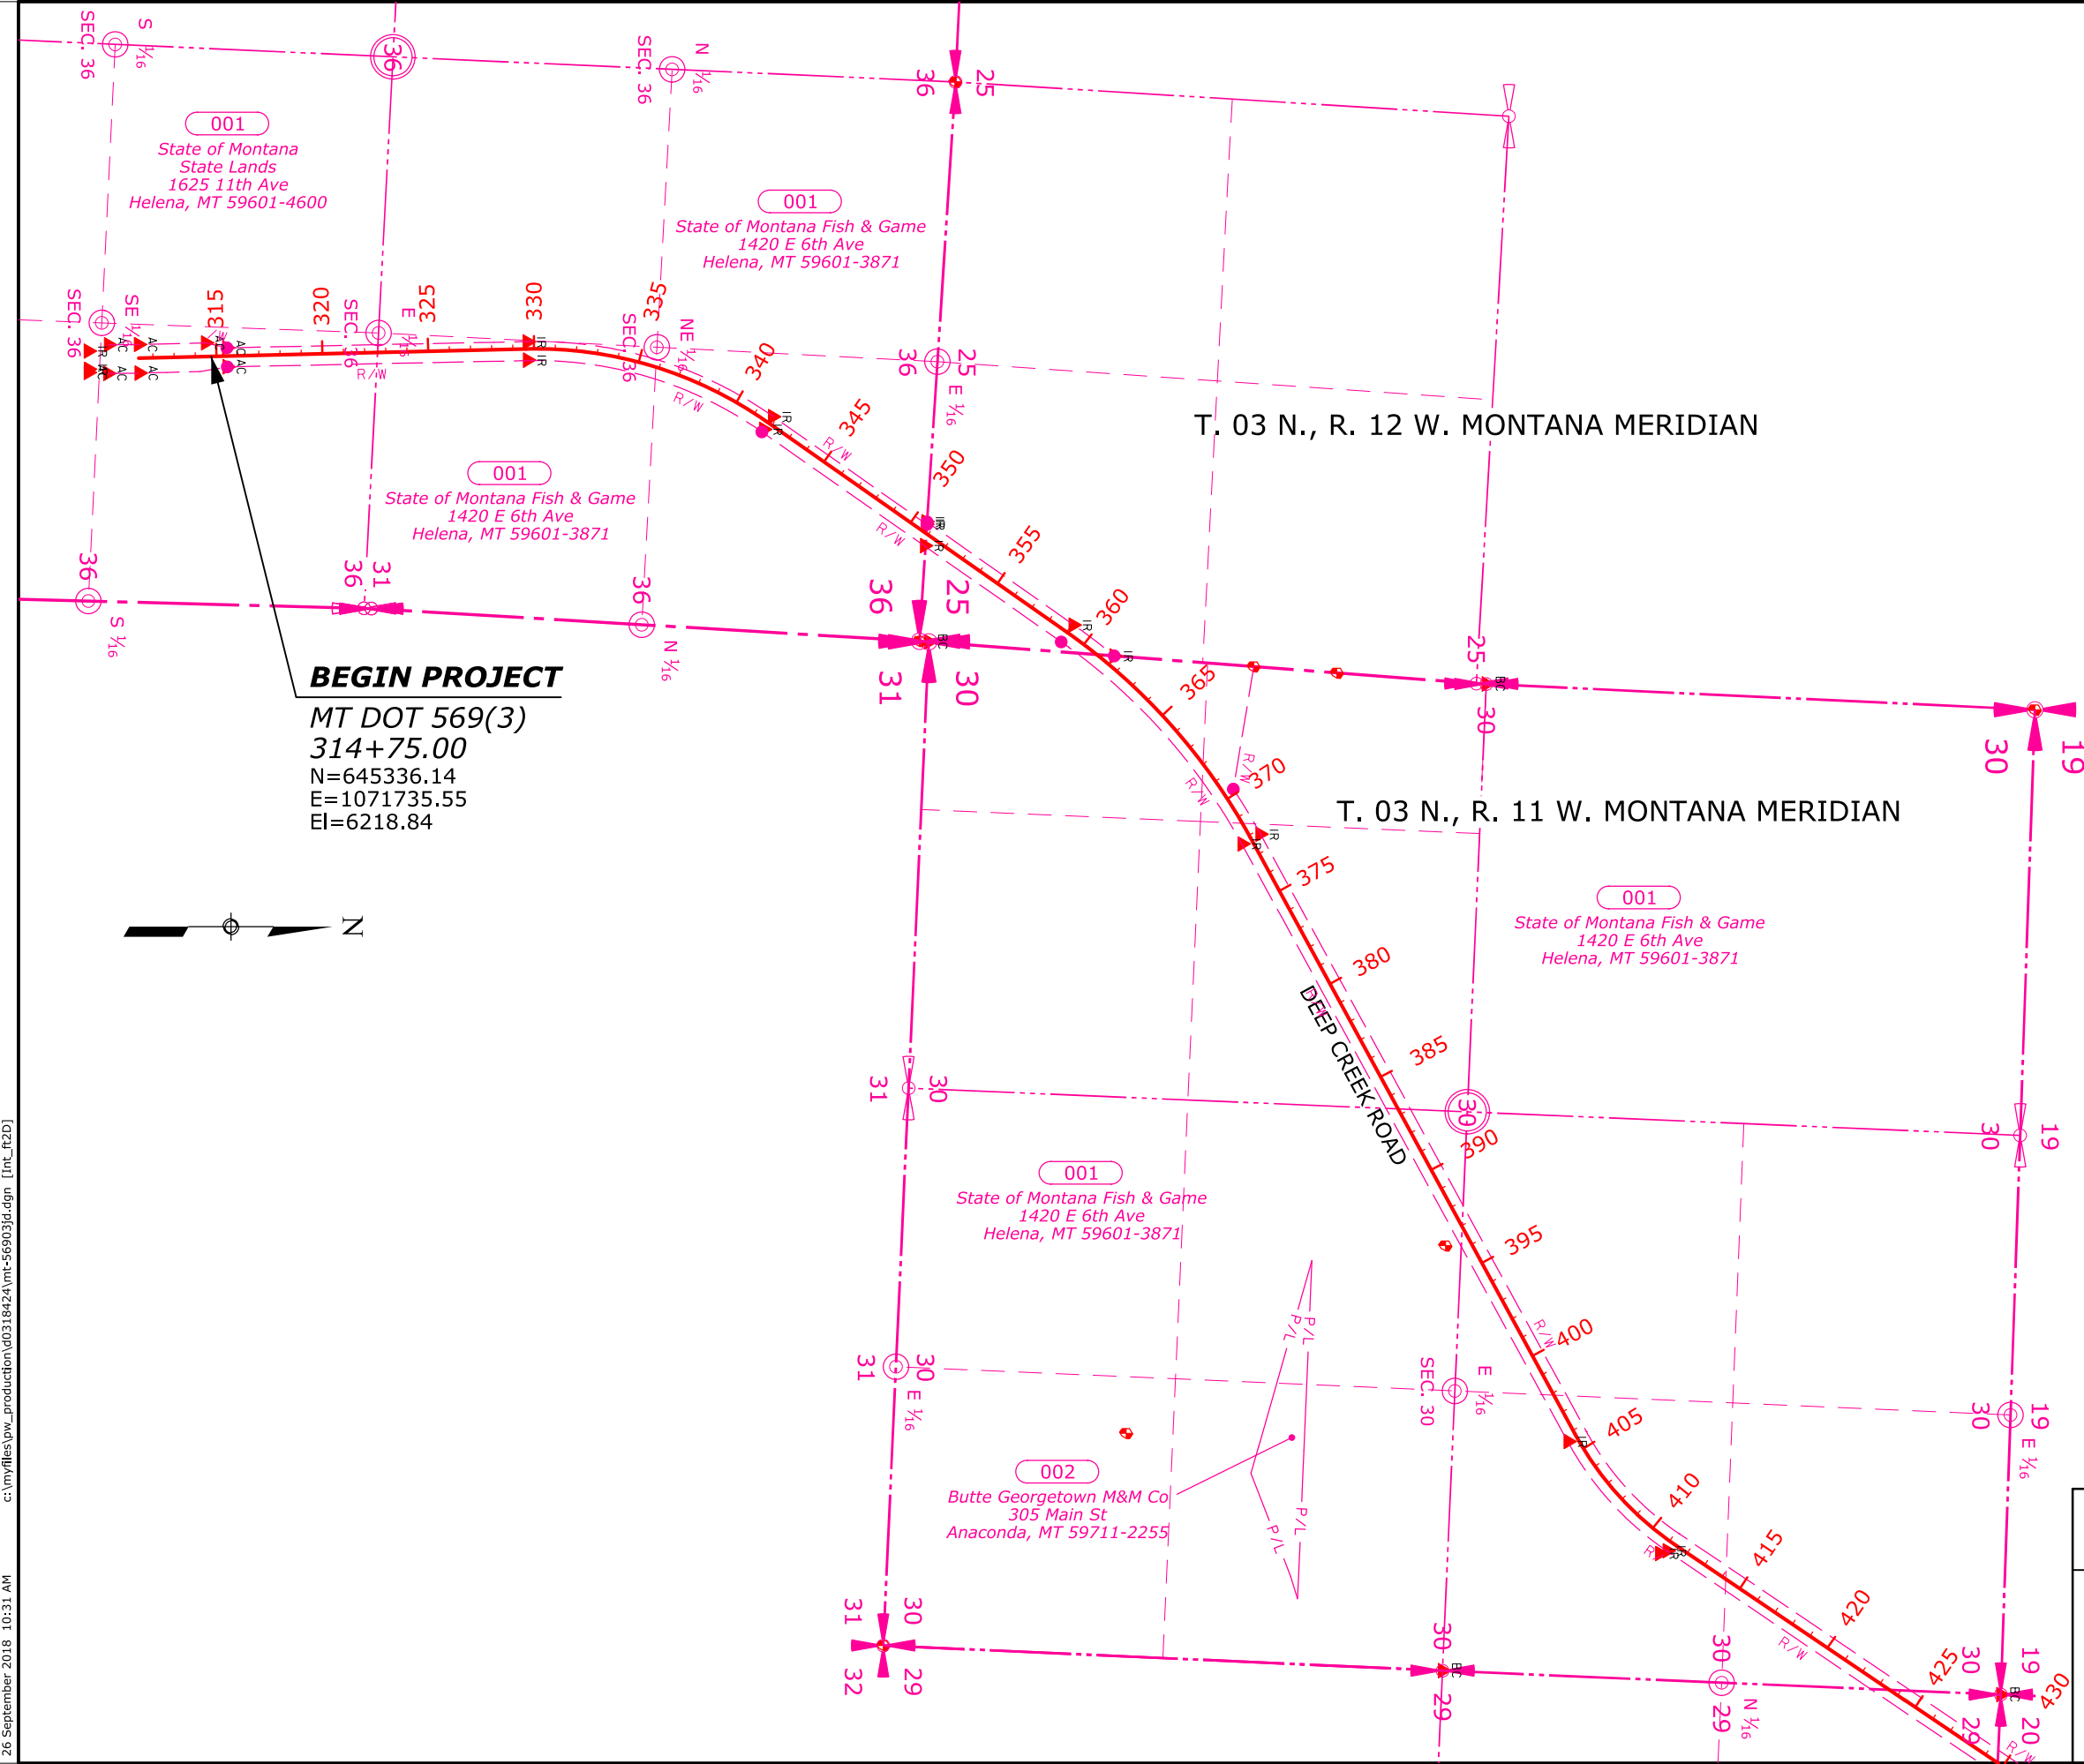

U.S. DEPARTMENT OF TRANSPORTATION
FEDERAL HIGHWAY ADMINISTRATION
WESTERN FEDERAL LANDS HIGHWAY DIVISION
VANCOUVER, WASHINGTON

VICINITY MAP
**NORTH OF MOOSE CREEK NORTH
MT DOT 569(3)
DEER LODGE COUNTY
MONTANA**

STATE	PROJECT	SHEET NUMBER	TOTAL SHEETS
MT	DOT 569(3)	6	15

T. 03 N., R. 12 W. MONTANA MERIDIAN

003
State of Montana
State Lands
1625 11th Ave
Helena, MT 59601-4600
Sec. 36: NW¼SE¼

001
State of Montana Fish & Game
1420 E 6th Ave
Helena, MT 59601-3871
Sec. 36: SW¼NE¼


003
State of Montana
State Lands
1625 11th Ave
Helena, MT 59601-4600
Sec. 36: NE¼SE¼

001
State of Montana Fish & Game
1420 E 6th Ave
Helena, MT 59601-3871
Sec. 36: SE¼NE¼

BEGIN PROJECT
MT DOT 569(3)
314+75.00
N=645336.14
E=1071735.55
El=6218.84

To southeast corner
of Section 36
T. 03 N., R. 12 W.
Montana Meridain

LEGEND:
Construction Easement
C/E

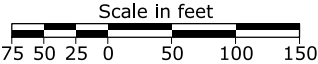

PARCEL NUMBER	TITLE OWNER	TOTAL OWNERSHIP ACRES	TOTAL R.O.W ACRES	EXISTING R.O.W. ACRES	R.O.W. TO BE ACQUIRED ACRES	REMAINDER ACRES	TEMPORARY CONSTRUCTION EASEMENT ACRES
001	STATE OF MONTANA FISH & GAME	N/A	44.35	43.51	0.84	N/A	2.61

U.S. DEPARTMENT OF TRANSPORTATION
FEDERAL HIGHWAY ADMINISTRATION
WESTERN FEDERAL LANDS HIGHWAY DIVISION
VANCOUVER, WASHINGTON

RIGHT OF WAY PLANS SHEET

NORTH OF MOOSE CREEK NORTH
MT DOT 569(3)
DEER LODGE COUNTY
MONTANA

c:\myfiles\pw_production\0318424\mt-56903r.dgn [In: r2d]
26 September 2018 10:31 AM

STATE	PROJECT	SHEET NUMBER	TOTAL SHEETS
MT	DOT 569(3)	7	15

T. 03 N., R. 12 W. MONTANA MERIDIAN

Sec. 36: SW¼NE¼

001

Curve= C1001
Δ= 36°26'11" (Rt)
R= 1,900.00'
T= 625.36'
L= 1,208.28'

State of Montana Fish & Game
1420 E 6th Ave
Helena, MT 59601-3871

Sec. 36: SE¼NE¼

001

State of Montana Fish & Game
1420 E 6th Ave
Helena, MT 59601-3871

Sec. 36: NE¼NE¼

Sec. 25: SE¼SE¼

LEGEND:

 Construction Easement
C/E

Scale in feet
75 50 25 0 50 100 150

U.S. DEPARTMENT OF TRANSPORTATION
FEDERAL HIGHWAY ADMINISTRATION
WESTERN FEDERAL LANDS HIGHWAY DIVISION
VANCOUVER, WASHINGTON

RIGHT OF WAY PLANS SHEET

**NORTH OF MOOSE CREEK NORTH
MT DOT 569(3)
DEER LODGE COUNTY
MONTANA**

PARCEL NUMBER	TITLE OWNER	TOTAL OWNERSHIP	TOTAL R.O.W.	EXISTING R.O.W.	R.O.W. TO BE ACQUIRED	REMAINDER	TEMPORARY CONSTRUCTION EASEMENT
		ACRES	ACRES	ACRES	ACRES	ACRES	ACRES
001	STATE OF MONTANA FISH & GAME	N/A	44.35	43.51	0.84	N/A	2.61

PARCEL NUMBER	TITLE OWNER	TOTAL OWNERSHIP ACRES	TOTAL R.O.W ACRES	EXISTING R.O.W. ACRES	R.O.W. TO BE ACQUIRED ACRES	REMAINDER ACRES	TEMPORARY CONSTRUCTION EASEMENT ACRES
001	STATE OF MONTANA FISH & GAME	N/A	44.35	43.51	0.84	N/A	2.61

STATE	PROJECT	SHEET NUMBER	TOTAL SHEETS
MT	DOT 569(3)	8	15

Curve= C1002
Δ= 26°23'11" (Rt)
R= 2,850.00'
T= 668.10'
L= 1,312.51'



T. 03 N., R. 12 W. MONTANA MERIDIAN
Sec. 25: SE¼SE¼


T. 03 N., R. 11 W. MONTANA MERIDIAN
Sec. 30: SW¼SW¼

001
State of Montana Fish & Game
1420 E 6th Ave
Helena, MT 59601-3871

001
State of Montana Fish & Game
1420 E 6th Ave
Helena, MT 59601-3871

001
State of Montana Fish & Game
1420 E 6th Ave
Helena, MT 59601-3871

LEGEND:
 Proposed Right of Way
 R/W
 Construction Easement
 C/E

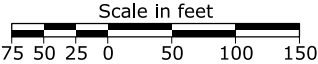

U.S. DEPARTMENT OF TRANSPORTATION
FEDERAL HIGHWAY ADMINISTRATION
WESTERN FEDERAL LANDS HIGHWAY DIVISION
VANCOUVER, WASHINGTON

RIGHT OF WAY PLANS SHEET

**NORTH OF MOOSE CREEK NORTH
MT DOT 569(3)
DEER LODGE COUNTY
MONTANA**

PARCEL NUMBER	TITLE OWNER	TOTAL OWNERSHIP ACRES	TOTAL R.O.W. ACRES	EXISTING R.O.W. ACRES	R.O.W. TO BE ACQUIRED ACRES	REMAINDER ACRES	TEMPORARY CONSTRUCTION EASEMENT ACRES
001	STATE OF MONTANA FISH & GAME	N/A	44.35	43.51	0.84	N/A	2.61

STATE	PROJECT	SHEET NUMBER	TOTAL SHEETS
MT	DOT 569(3)	9	15



T. 03 N., R. 11 W. MONTANA MERIDIAN

Sec. 30: NW¼SW¼


Sec. 30: NE¼SW¼

001
State of Montana Fish & Game
1420 E 6th Ave
Helena, MT 59601-3871

DEEP CREEK ROAD

Curve= C1002
Δ= 26°23'11" (Rt)
R= 2,850.00'
T= 668.10'
L= 1,312.51'

- LEGEND:
- Proposed Right of Way
 - Construction Easement

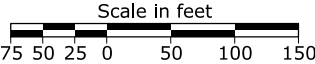

U.S. DEPARTMENT OF TRANSPORTATION
FEDERAL HIGHWAY ADMINISTRATION
WESTERN FEDERAL LANDS HIGHWAY DIVISION
VANCOUVER, WASHINGTON

RIGHT OF WAY PLANS SHEET

**NORTH OF MOOSE CREEK NORTH
MT DOT 569(3)
DEER LODGE COUNTY
MONTANA**

PARCEL NUMBER	TITLE OWNER	TOTAL OWNERSHIP	TOTAL R.O.W	EXISTING R.O.W.	R.O.W. TO BE ACQUIRED	REMAINDER	TEMPORARY CONSTRUCTION EASEMENT
		ACRES	ACRES	ACRES	ACRES	ACRES	ACRES
001	STATE OF MONTANA FISH & GAME	N/A	44.35	43.51	0.84	N/A	2.61

STATE	PROJECT	SHEET NUMBER	TOTAL SHEETS
MT	DOT 569(3)	10	15



T. 03 N., R. 11 W. MONTANA MERIDIAN

Sec. 30: SW¼NE¼

Curve= C1003
Δ= 27°19'00" (Lt)
R= 1,500.00'
T= 364.51'
L= 715.15'

State of Montana Fish & Game
1420 E 6th Ave
Helena, MT 59601-3871

Sec. 30: SE¼NE¼

State of Montana Fish & Game
1420 E 6th Ave
Helena, MT 59601-3871

001

DEEP CREEK ROAD

SEC. 30

Sec. 30: NW¼SE¼

State of Montana Fish & Game
1420 E 6th Ave
Helena, MT 59601-3871

001


LEGEND:

Proposed Right of Way

R/W

Construction Easement

C/E

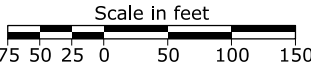

U.S. DEPARTMENT OF TRANSPORTATION
FEDERAL HIGHWAY ADMINISTRATION
WESTERN FEDERAL LANDS HIGHWAY DIVISION
VANCOUVER, WASHINGTON

RIGHT OF WAY PLANS SHEET
NORTH OF MOOSE CREEK NORTH
MT DOT 569(3)
DEER LODGE COUNTY
MONTANA

c:\myfiles\pw_production\0318424\mt-56903\j.dgn [In: f2D]
19 October 2018 11:01 AM

STATE	PROJECT	SHEET NUMBER	TOTAL SHEETS
MT	DOT 569(3)	11	15

PARCEL NUMBER	TITLE OWNER	TOTAL OWNERSHIP ACRES	TOTAL R.O.W ACRES	EXISTING R.O.W. ACRES	R.O.W. TO BE ACQUIRED ACRES	REMAINDER ACRES	TEMPORARY CONSTRUCTION EASEMENT ACRES
001	STATE OF MONTANA FISH & GAME	N/A	44.35	43.51	0.84	N/A	2.61



T. 03 N., R. 11 W. MONTANA MERIDIAN

Sec. 30: NE¼NE¼

Sec. 29: NW¼NW¼

001

State of Montana Fish & Game
1420 E 6th Ave
Helena, MT 59601-3871


001

State of Montana Fish & Game
1420 E 6th Ave
Helena, MT 59601-3871

DEEP CREEK ROAD

LEGEND:

- Proposed Right of Way
- Construction Easement

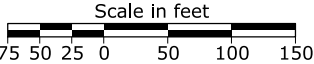

U.S. DEPARTMENT OF TRANSPORTATION
FEDERAL HIGHWAY ADMINISTRATION
WESTERN FEDERAL LANDS HIGHWAY DIVISION
VANCOUVER, WASHINGTON

RIGHT OF WAY PLANS SHEET

**NORTH OF MOOSE CREEK NORTH
MT DOT 569(3)
DEER LODGE COUNTY
MONTANA**

PARCEL NUMBER	TITLE OWNER	TOTAL OWNERSHIP ACRES	TOTAL R.O.W ACRES	EXISTING R.O.W. ACRES	R.O.W. TO BE ACQUIRED ACRES	REMAINDER ACRES	TEMPORARY CONSTRUCTION EASEMENT ACRES
001	STATE OF MONTANA FISH & GAME	N/A	44.35	43.51	0.84	N/A	2.61

STATE	PROJECT	SHEET NUMBER	TOTAL SHEETS
MT	DOT 569(3)	12	15



T. 03 N., R. 11 W. MONTANA MERIDIAN

Sec. 20: SW¼SW¼

001

State of Montana Fish & Game
1420 E 6th Ave
Helena, MT 59601-3871

001


State of Montana Fish & Game
1420 E 6th Ave
Helena, MT 59601-3871

DEEP CREEK ROAD

Sec. 30: SE¼NE¼

Sec. 29: NW¼NW¼

LEGEND:
 Construction Easement
C/E

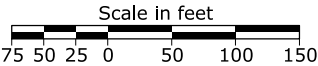

U.S. DEPARTMENT OF TRANSPORTATION
FEDERAL HIGHWAY ADMINISTRATION
WESTERN FEDERAL LANDS HIGHWAY DIVISION
VANCOUVER, WASHINGTON

RIGHT OF WAY PLANS SHEET

**NORTH OF MOOSE CREEK NORTH
MT DOT 569(3)
DEER LODGE COUNTY
MONTANA**

NW 1/16
SEC. 20

N 1/16
SEC. 20

STATE	PROJECT	SHEET NUMBER	TOTAL SHEETS
MT	DOT 569(3)	14	15

PARCEL NUMBER	TITLE OWNER	TOTAL OWNERSHIP ACRES	TOTAL R.O.W. ACRES	EXISTING R.O.W. ACRES	R.O.W. TO BE ACQUIRED ACRES	REMAINDER ACRES	TEMPORARY CONSTRUCTION EASEMENT ACRES
001	STATE OF MONTANA FISH & GAME	N/A	44.35	43.51	0.84	N/A	2.61
004	EDNA SCHMELLER MT LIVING TRUST	N/A	4.87	4.87	N/A	N/A	N/A



T. 03 N., R. 11 W. MONTANA MERIDIAN

004

Jim Schmeller, Et Al Montana Living Trust
4935 Everett Rd
Akron, OH 44333-1017

Sec. 20: SE 1/4 NW 1/4

Sec. 20: SW 1/4 NE 1/4


Curve= C1005
Δ= 28°53'05" (Rt)
R= 1450.00'
T= 373.44'
L= 730.99'

001

State of Montana Fish & Game
1420 E 6th Ave
Helena, MT 59601-3871

Sec. 20: NE 1/4 SW 1/4

20

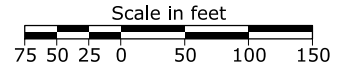

U.S. DEPARTMENT OF TRANSPORTATION
FEDERAL HIGHWAY ADMINISTRATION
WESTERN FEDERAL LANDS HIGHWAY DIVISION
VANCOUVER, WASHINGTON

RIGHT OF WAY PLANS SHEET

**NORTH OF MOOSE CREEK NORTH
MT DOT 569(3)
DEER LODGE COUNTY
MONTANA**

c:\myfiles\pw_production\0318424\mt-56903\in.dgn [Int.#2D]
26 September 2018 10:32 AM

STATE	PROJECT	SHEET NUMBER	TOTAL SHEETS
MT	DOT 569(3)	15	15

To SE corner of
Section 17,
T. 03 N., R. 12 W.
Montana Meridain

PARCEL NUMBER	TITLE OWNER	TOTAL OWNERSHIP ACRES	TOTAL R.O.W. ACRES	EXISTING R.O.W. ACRES	R.O.W. TO BE ACQUIRED ACRES	REMAINDER ACRES	TEMPORARY CONSTRUCTION EASEMENT ACRES
001	STATE OF MONTANA FISH & GAME	N/A	44.35	43.51	0.84	N/A	2.61
004	EDNA SCHMELLER MT LIVING TRUST	N/A	4.87	4.87	N/A	N/A	N/A
005	DONALD KIETH AND JEAN ANN RANKIN	N/A	0.75	0.75	N/A	N/A	N/A



T. 03 N., R. 11 W. MONTANA MERIDIAN

Sec. 20: NW¼NE¼

END PROJECT

MT DOT 569(3)
495+00.00
N=658491.391
E=1082691.750
EI=6569.870


Sec. 20: NE¼NE¼

004

EDNA D SCHMELLER TRUSTEE OF THE
EDNA SCHMELLER MT LIVING TRUST
4935 EVERETT RD
AKRON, OH 44333-1017

001

State of Montana Fish & Game
1420 E 6th Ave
Helena, MT 59601-3871

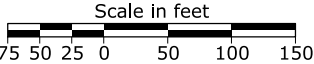

U.S. DEPARTMENT OF TRANSPORTATION
FEDERAL HIGHWAY ADMINISTRATION
WESTERN FEDERAL LANDS HIGHWAY DIVISION
VANCOUVER, WASHINGTON

RIGHT OF WAY PLANS SHEET

NORTH OF MOOSE CREEK NORTH
MT DOT 569(3)
DEER LODGE COUNTY
MONTANA