


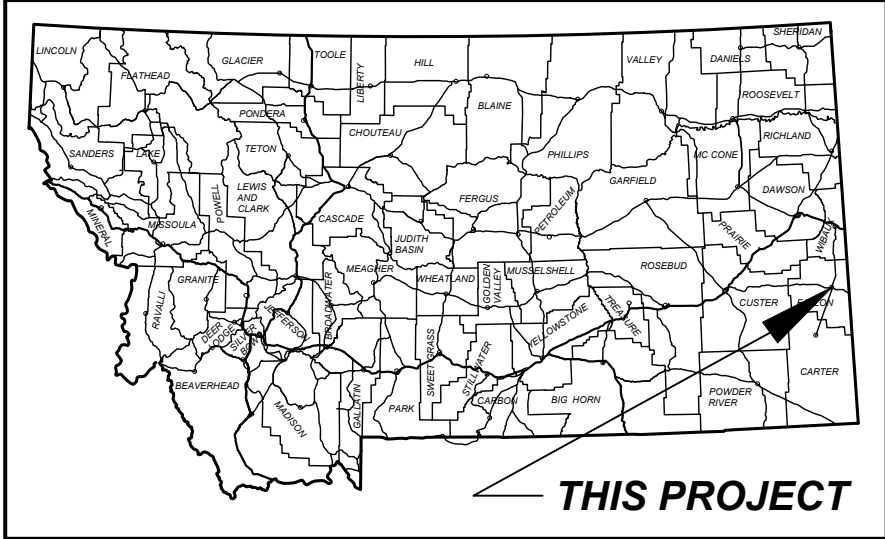

MONTANA DEPARTMENT OF TRANSPORTATION

RIGHT OF WAY PLAN
FEDERAL AID PROJECT STPB 27-2(27)36
SANDSTONE CREEK BRIDGE - BAKER
FALLON COUNTY

LENGTH 0.2 MILE

PLAN LEGEND

PROPOSED RIGHT OF WAY LINE	---
EXISTING RIGHT OF WAY LINE	---
RAILROAD RIGHT OF WAY LINE	---
RIGHT OF WAY BASELINE	---
SECTION LINE	---
OWNERSHIP BOUNDARY	---
FULL ACCESS CONTROL	AG AG
LIMITED ACCESS CONTROL	---
EXISTING FULL ACCESS CONTROL	EFAC
EXISTING LIMITED ACCESS CONTROL	ELAC
SECTION CORNER	FOUND UNFOUND
1/4 SECTION CORNER	FOUND UNFOUND
CLOSING CORNER	FOUND UNFOUND
MEANDER CORNER	FOUND UNFOUND
CENTER OF SECTION	FOUND UNFOUND
1/8 SECTION CORNER FOUND	FOUND CALCULATED
RIGHT OF WAY MONUMENT	FOUND CALCULATED
PROPERTY CORNER PIN	FOUND CALCULATED
PARCEL NUMBERS	2
RAILROADS	---
EXISTING DITCH	---
CONSTRUCTION LIMITS	---
CUT SECTION	---
TOE OF FILL	---

ASSOCIATED PROJECT
AGREEMENT NUMBERS

R/W	STPB 27-2(27)36
I. C.	
P. E.	STPB 27-2(25)36

RELATED PROJECTS

FAP 2-A (1)
STPP-STPE 27-2(14)29

SHEET NO.

1

GRID STATE PLANE COORDINATES
THIS IS A STATE PLANE COORDINATE PROJECT. ALL
DIMENSIONS, DISTANCES AND AREAS ON THIS PROJECT
ARE GRID, EXCEPT FOR THE EXISTING R/W WIDTH
DIMENSION, WHICH IS RECORD.
THE COMBINATION SCALE FACTOR IS 0.99931669.

PROJECT NAME
SANDSTONE CREEK BRIDGE - BAKER

COUNTY
FALLON COUNTY

PROJECT ID
STPB 27-2(27)36

UPN
9682-027-000

FHW/MDT APPROVAL:


1/19/24


MAP REVISED:

MONTANA
Department of Transportation

RIGHT OF WAY PLAN

2/2/2024 8:08 AM

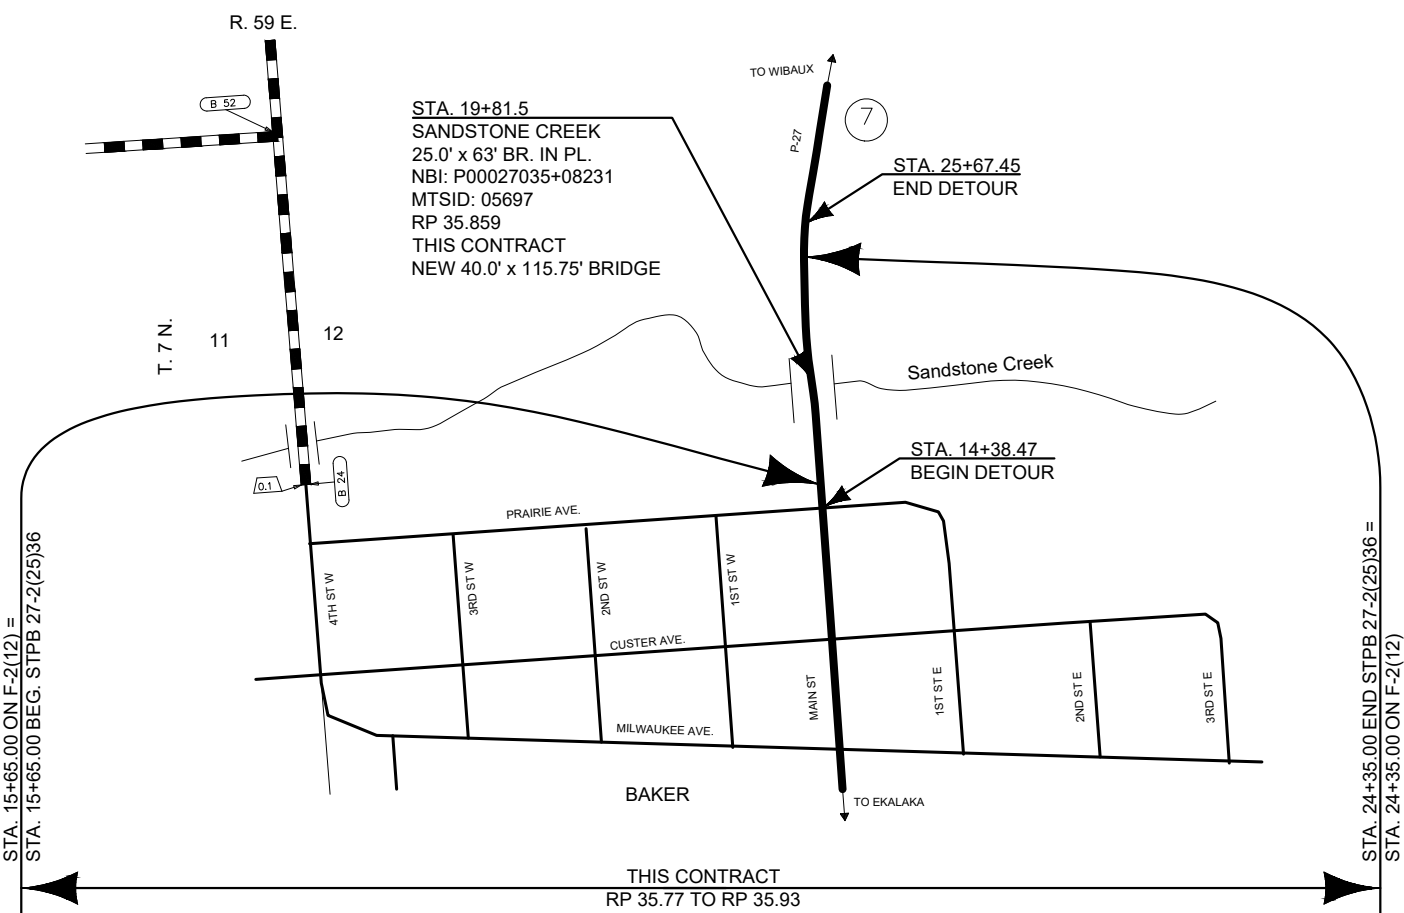

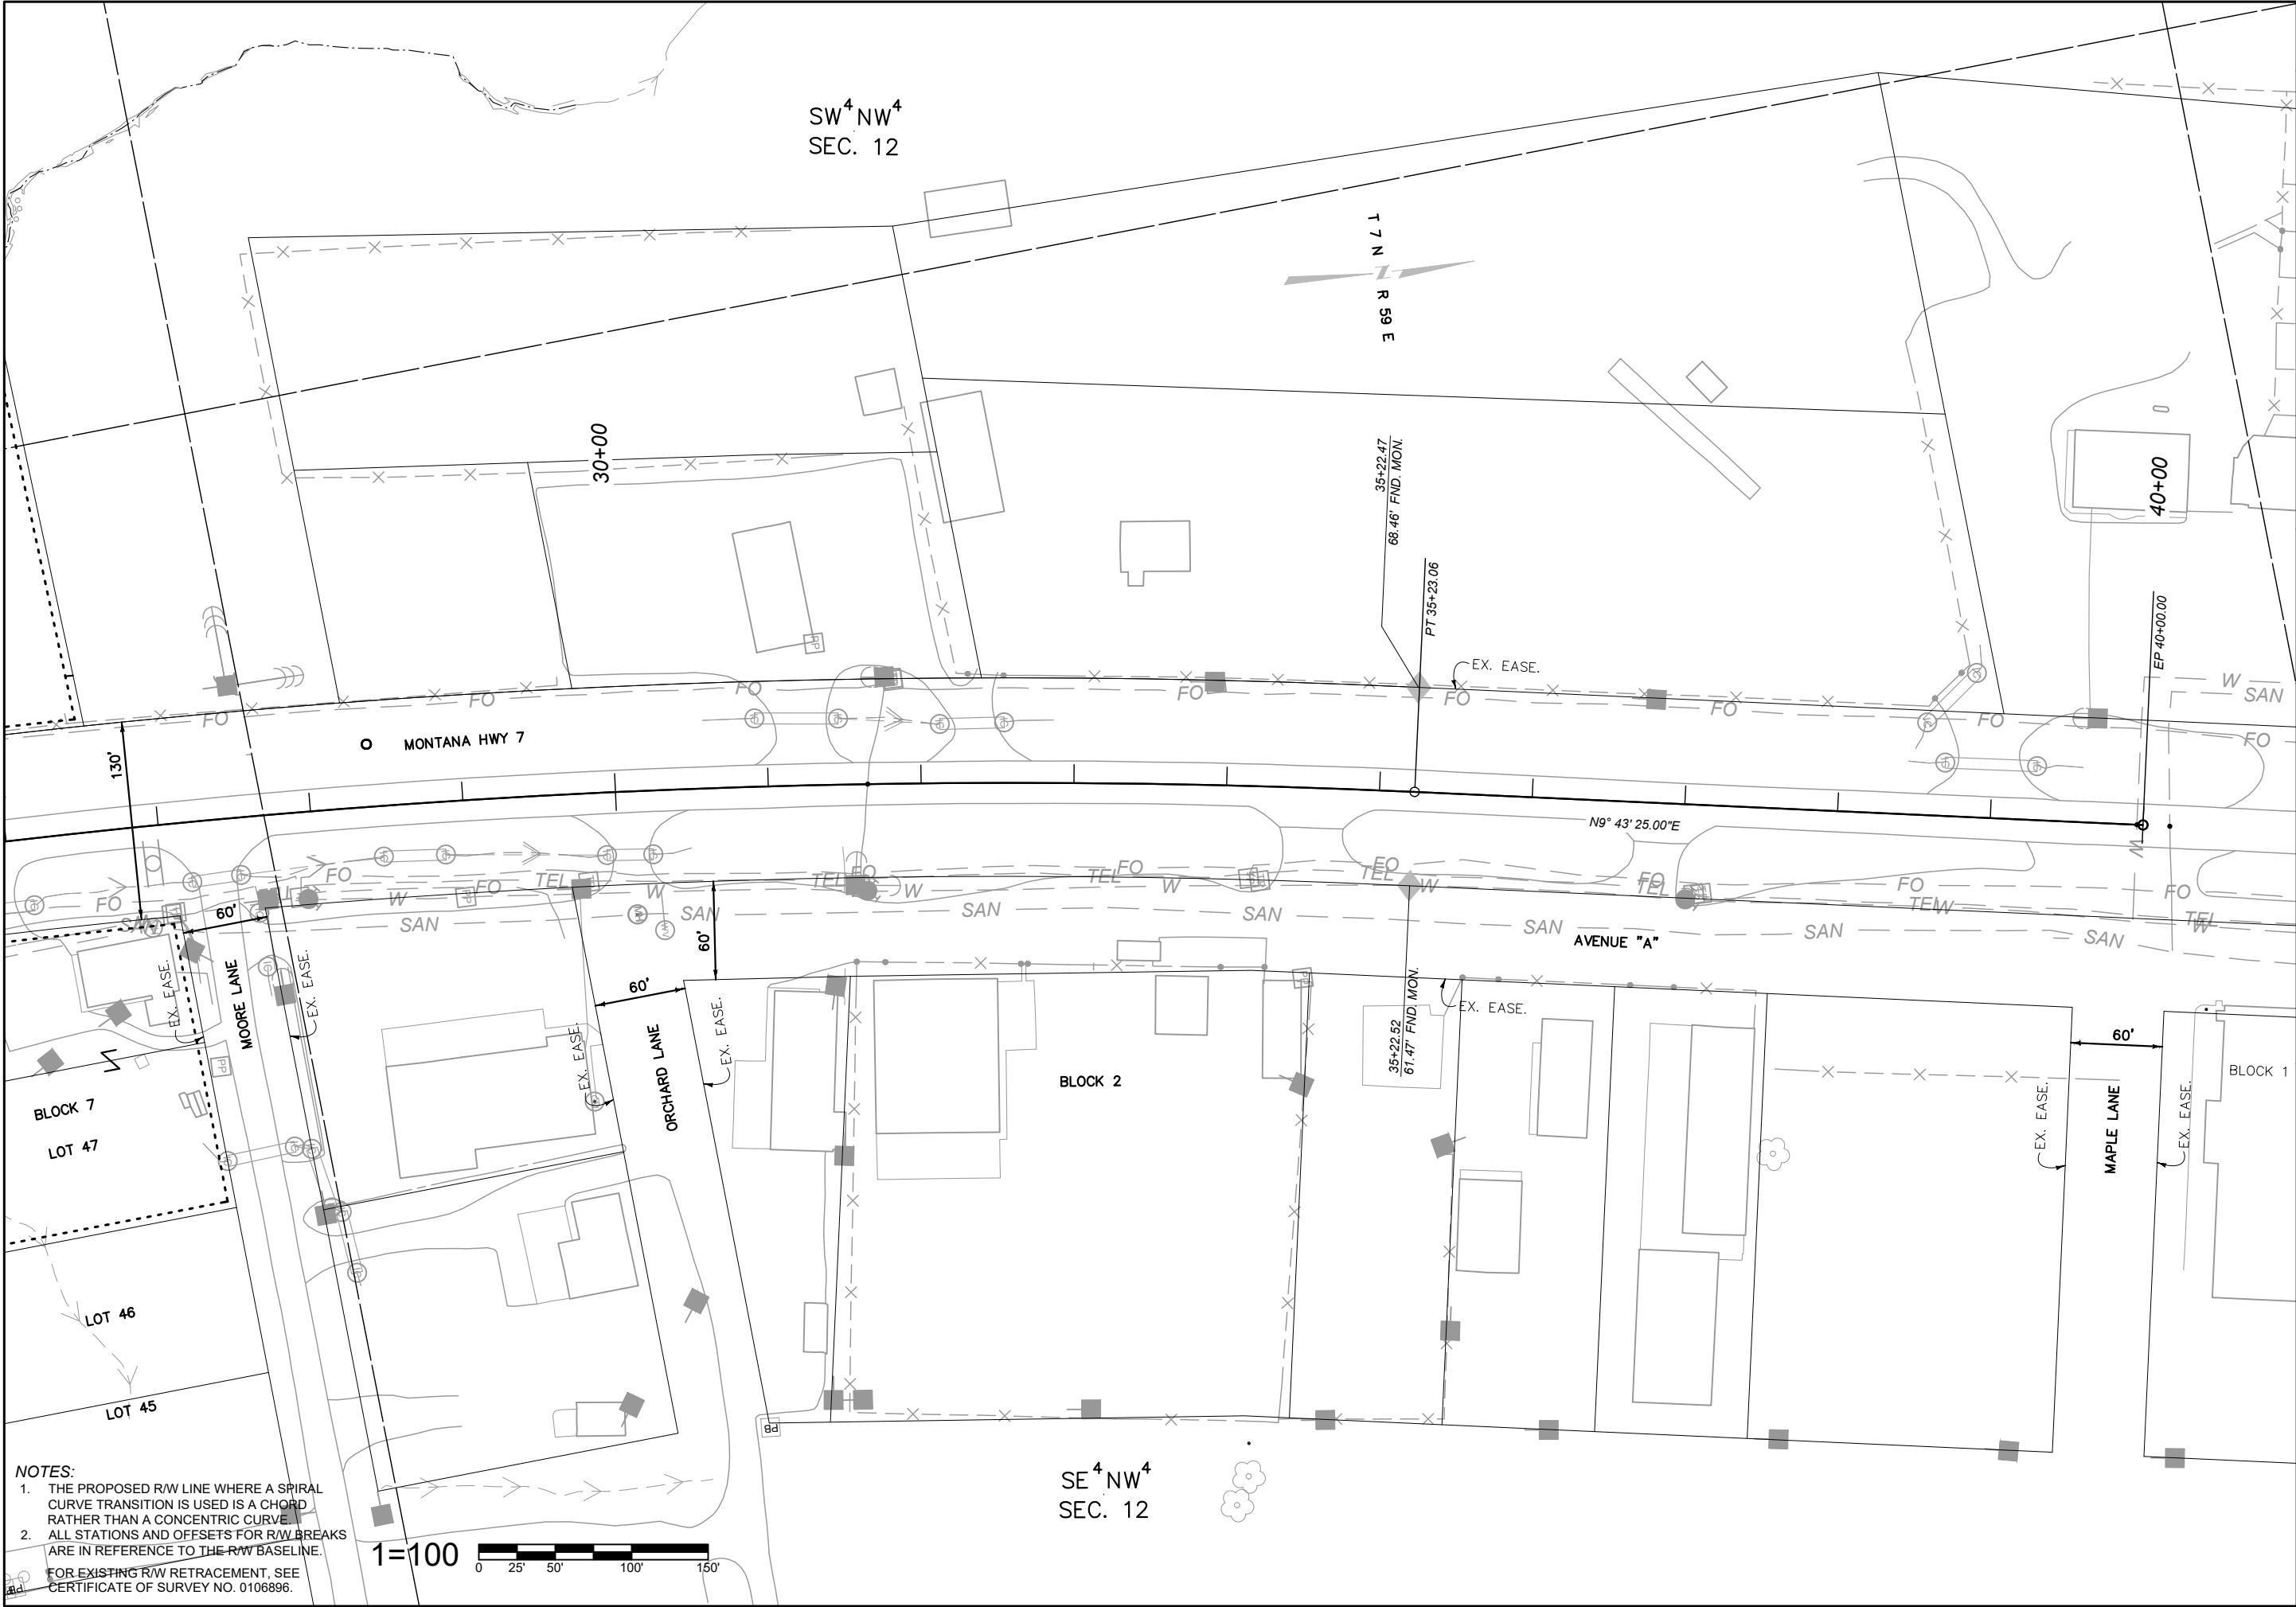

NOTES:
1. THE PROPOSED R/W LINE WHERE A SPIRAL CURVE TRANSITION IS USED IS A CHORD RATHER THAN A CONCENTRIC CURVE.
2. ALL STATIONS AND OFFSETS FOR R/W BREAKS ARE IN REFERENCE TO THE R/W BASELINE.
FOR EXISTING R/W RETRACEMENT, SEE CERTIFICATE OF SURVEY NO. 0106896.

SHEET NO.		4	
GRID STATE PLANE COORDINATES		THIS IS A STATE PLANE COORDINATE PROJECT. ALL DIMENSIONS, DISTANCES AND AREAS ON THIS PROJECT ARE GRID, EXCEPT FOR THE EXISTING R/W WIDTH DIMENSION, WHICH IS RECORD. THE COMBINATION SCALE FACTOR IS 0.99931669.	
PROJECT NAME		SANDSTONE CREEK BRIDGE - BAKER	
COUNTY		FALLON COUNTY	
PROJECT ID		STPB 27-2(27)36	
UPN		9682-027-000	
FHWA/MDT APPROVAL: 01/19/24		MONTANA Department of Transportation	
MAP REVISED: 02/12/24		RIGHT OF WAY PLAN	
9682000ROPLN001.DWG		3/19/2024 2:32 PM	