


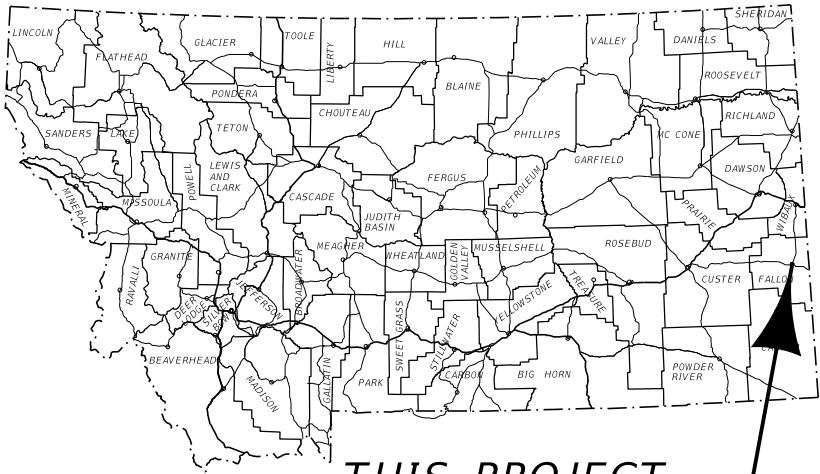

THIS PROJECT

MONTANA DEPARTMENT OF TRANSPORTATION

RIGHT OF WAY PLAN

FEDERAL AID PROJECT STPB 27-2(25)36 SANDSTONE CREEK BRIDGE-BAKER

FALLON COUNTY

LENGTH 0.16 MILES

STATE	RIGHT OF WAY	SHEET	TOTAL
MONTANA		NO.	SHEETS
		1	4
R/W ID.		STPB 27-2(25)36	
PROJECT NO.		9682-025-000	

SANDSTONE CREEK BRIDGE-BAKER

PLAN LEGEND

PROPOSED RIGHT OF WAY LINE	---
EXISTING RIGHT OF WAY LINE	---
RAILROAD RIGHT OF WAY LINE	---
RIGHT OF WAY BASELINE	---
STK'D CENTERLINE	---
SECTION LINE	---
OWNERSHIP BOUNDARY	---
FULL ACCESS CONTROL	AC AC
LIMITED ACCESS CONTROL	///
EXISTING FULL ACCESS CONTROL	EFAC
EXISTING LIMITED ACCESS CONTROL	ELAC
PRESENT TRAVELED WAY (P.T.W.)	---
FENCE LINE	x-x
EXISTING GUARDRAIL	---
PROPOSED GUARDRAIL	---
GATE IN FENCE	-x-x-
CATTLE GUARD: EXIST. - PROPOSED	FOUND UNFOUND
SECTION CORNER	FOUND UNFOUND
1/4 SECTION CORNER	FOUND UNFOUND
CLOSING CORNER	FOUND UNFOUND
MEANDER CORNER	FOUND UNFOUND
CENTER OF SECTION	FOUND UNFOUND
1/16 SECTION CORNER FOUND	FOUND UNFOUND
RIGHT OF WAY MONUMENT	FOUND CALCULATED
PROPERTY CORNER PIN	FOUND
POWER POLE IN PLACE	---
TELEPHONE POLE IN PLACE	---
TELEGRAPH POLE IN PLACE	---
LIGHT POLE	---
PROPOSED CULVERT	---
EXISTING CULVERT	---
OUTLET DITCH	---
INLET DITCH	---
EXISTING DITCH	---
CHANNEL CHANGES	CH CH
DITCH BLOCK	---
RIPRAP	---
BRIDGES	---
RAILROADS	---
PARCEL NUMBERS	---
APPROACH: EXIST. - PROPOSED	---

ASSOCIATED PROJECTS
STPB 27-2(25)36 P.E.

RELATED PROJECTS
FAP 2-A (1) STPP-STPE 27-2(14)29

CONSTRUCTION LIMITS

CUT SECTION
TOE OF FILL

MAP REVISED

FHWA/MDT APPROVAL

R. 59 E.

T. 7 N.

STA. 15+65.00 ON F-2(12) =
STA. 15+65.00 BEG. STPB 27-2(25)36

STA. 19+81.5
SANDSTONE CREEK
25.0' x 63' BR. IN PL.
NBI: P00027035+08231
MTSID: 05697
RP 35.859
THIS CONTRACT
NEW 40.0' x 112.5' BRIDGE

STA. 25+65.89
END DETOUR

STA. 14+38.47
BEGIN DETOUR

PRAIRIE AVE.

CUSTER AVE.

MILWAUKEE AVE.

BAKER

Sandstone Creek

EKALAKA

THIS CONTRACT
RP 35.77 TO RP 35.93

FOR EXISTING R/W RETRACEMENT, SEE
CERTIFICATE OF SURVEY NO. 0106896.

GRID STATE PLANE COORDINATES

THIS IS A STATE PLANE COORDINATE PROJECT. ALL
DIMENSIONS, DISTANCES AND AREAS ON THIS PROJECT
ARE GRID, EXCEPT FOR THE EXISTING R/W WIDTH
DIMENSION, WHICH IS RECORD.
THE COMBINATION SCALE FACTOR IS 0.99931669.

SEE SHEET NO. 2 FOR OWNERSHIP
NAMES, ADDRESSES, AREAS, ETC.


STA. 24+05.00 END. STPB 27-2(25)36 =
STA. 24+05.00 ON F-2(12)

PRELIMINARY

STATE	RIGHT OF WAY	SHEET	TOTAL
		NO.	SHEETS
MONTANA		3	4
R/W ID.		STPB 27-2(25)36	
PROJECT NO.		9682-025-000	

SANDSTONE CREEK BRIDGE-BAKER

SEE SHEET NO. 2 FOR OWNERSHIP NAMES, ADDRESSES, AREAS, ETC.

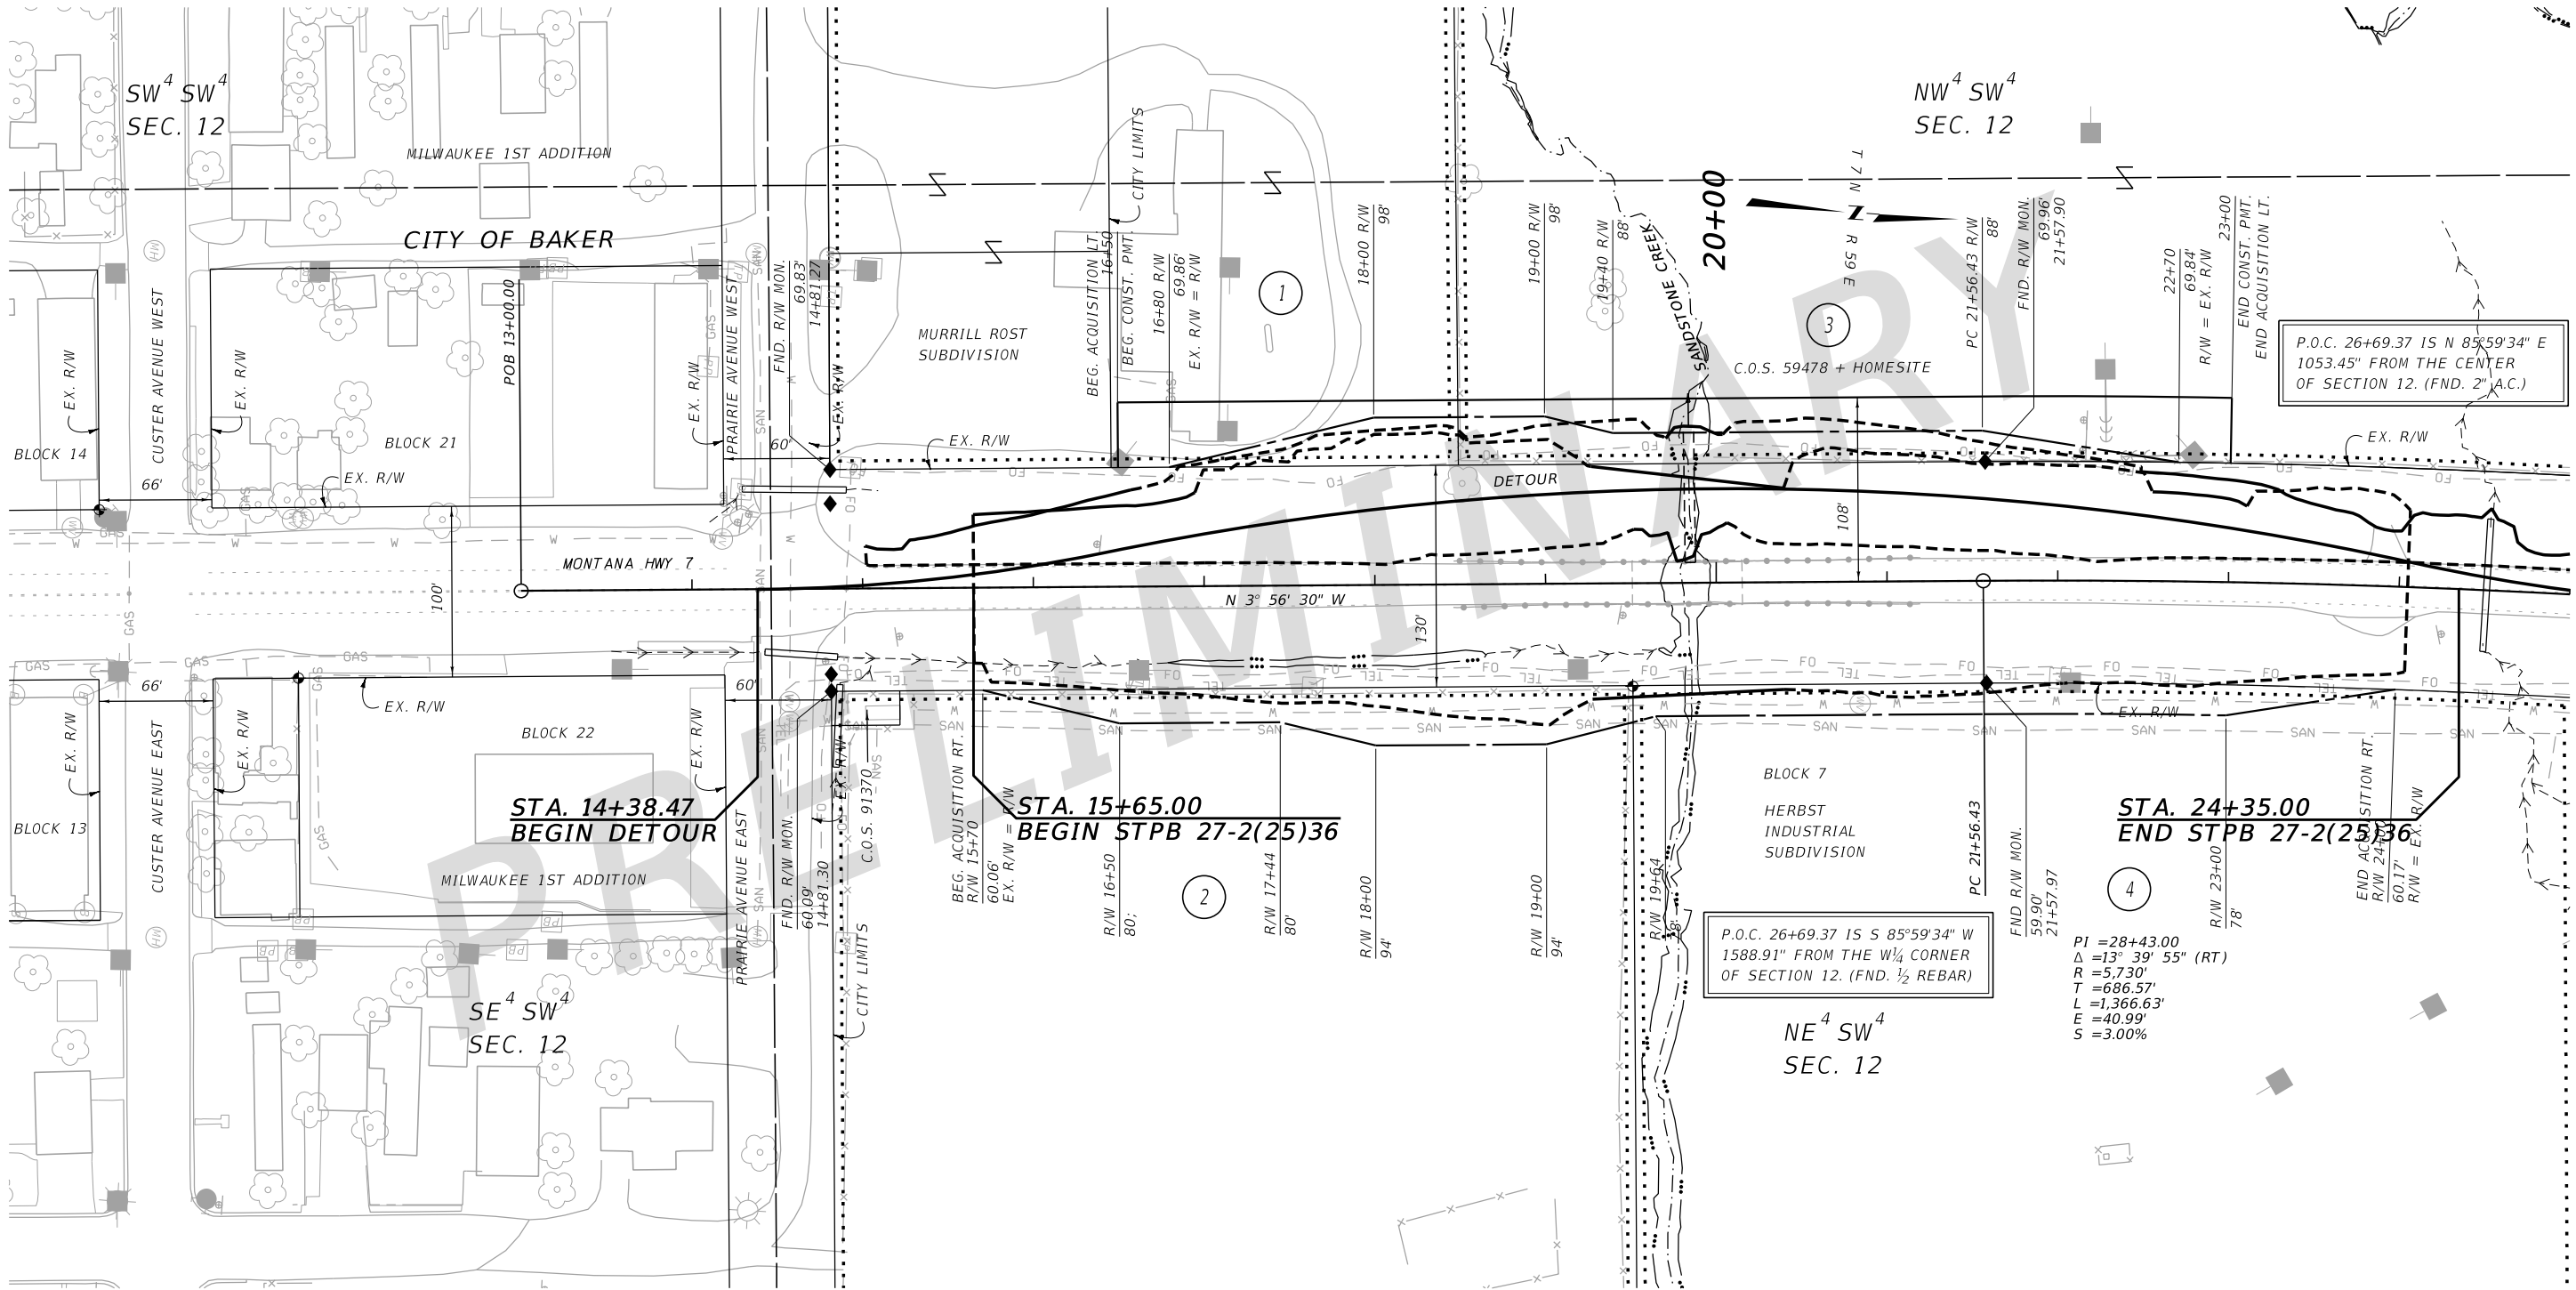

CONSTRUCTION LIMITS		MAP REVISED	
CUT SECTION TOE OF FILL	 		
		FHWA/MDT APPROVAL	
3		C:\DGN\9682000\rop\rop01.dgn	
2		10/6/2022	
1		9:29:27 AM CPS - U3193	

- NOTES:
1. THE PROPOSED R/W LINE WHERE A SPIRAL CURVE TRANSITION IS USED IS A CHORD RATHER THAN A CONCENTRIC CURVE.
 2. ALL STATIONS AND OFFSETS FOR R/W BREAKS ARE IN REFERENCE TO THE R/W BASELINE.

FOR EXISTING R/W RETRACEMENT, SEE
CERTIFICATE OF SURVEY NO. 0106896.

GRID STATE PLANE COORDINATES

THIS IS A STATE PLANE COORDINATE PROJECT. ALL
DIMENSIONS, DISTANCES AND AREAS ON THIS PROJECT
ARE GRID, EXCEPT FOR THE EXISTING R/W WIDTH
DIMENSION, WHICH IS RECORD.
THE COMBINATION SCALE FACTOR IS 0.99931669.


PRELIMINARY

MONTANA DEPARTMENT OF TRANSPORTATION	
RIGHT OF WAY PLAN	
FALLON COUNTY	
SCALE 1"=50'	
	

STATE	RIGHT OF WAY	SHEET	TOTAL
		NO.	SHEETS
MONTANA		4	4
R/W ID.		STPB 27-2(25)36	
PROJECT NO.		9682-025-000	

SANDSTONE CREEK BRIDGE-BAKER

SEE SHEET NO. 2 FOR OWNERSHIP NAMES, ADDRESSES, AREAS, ETC.

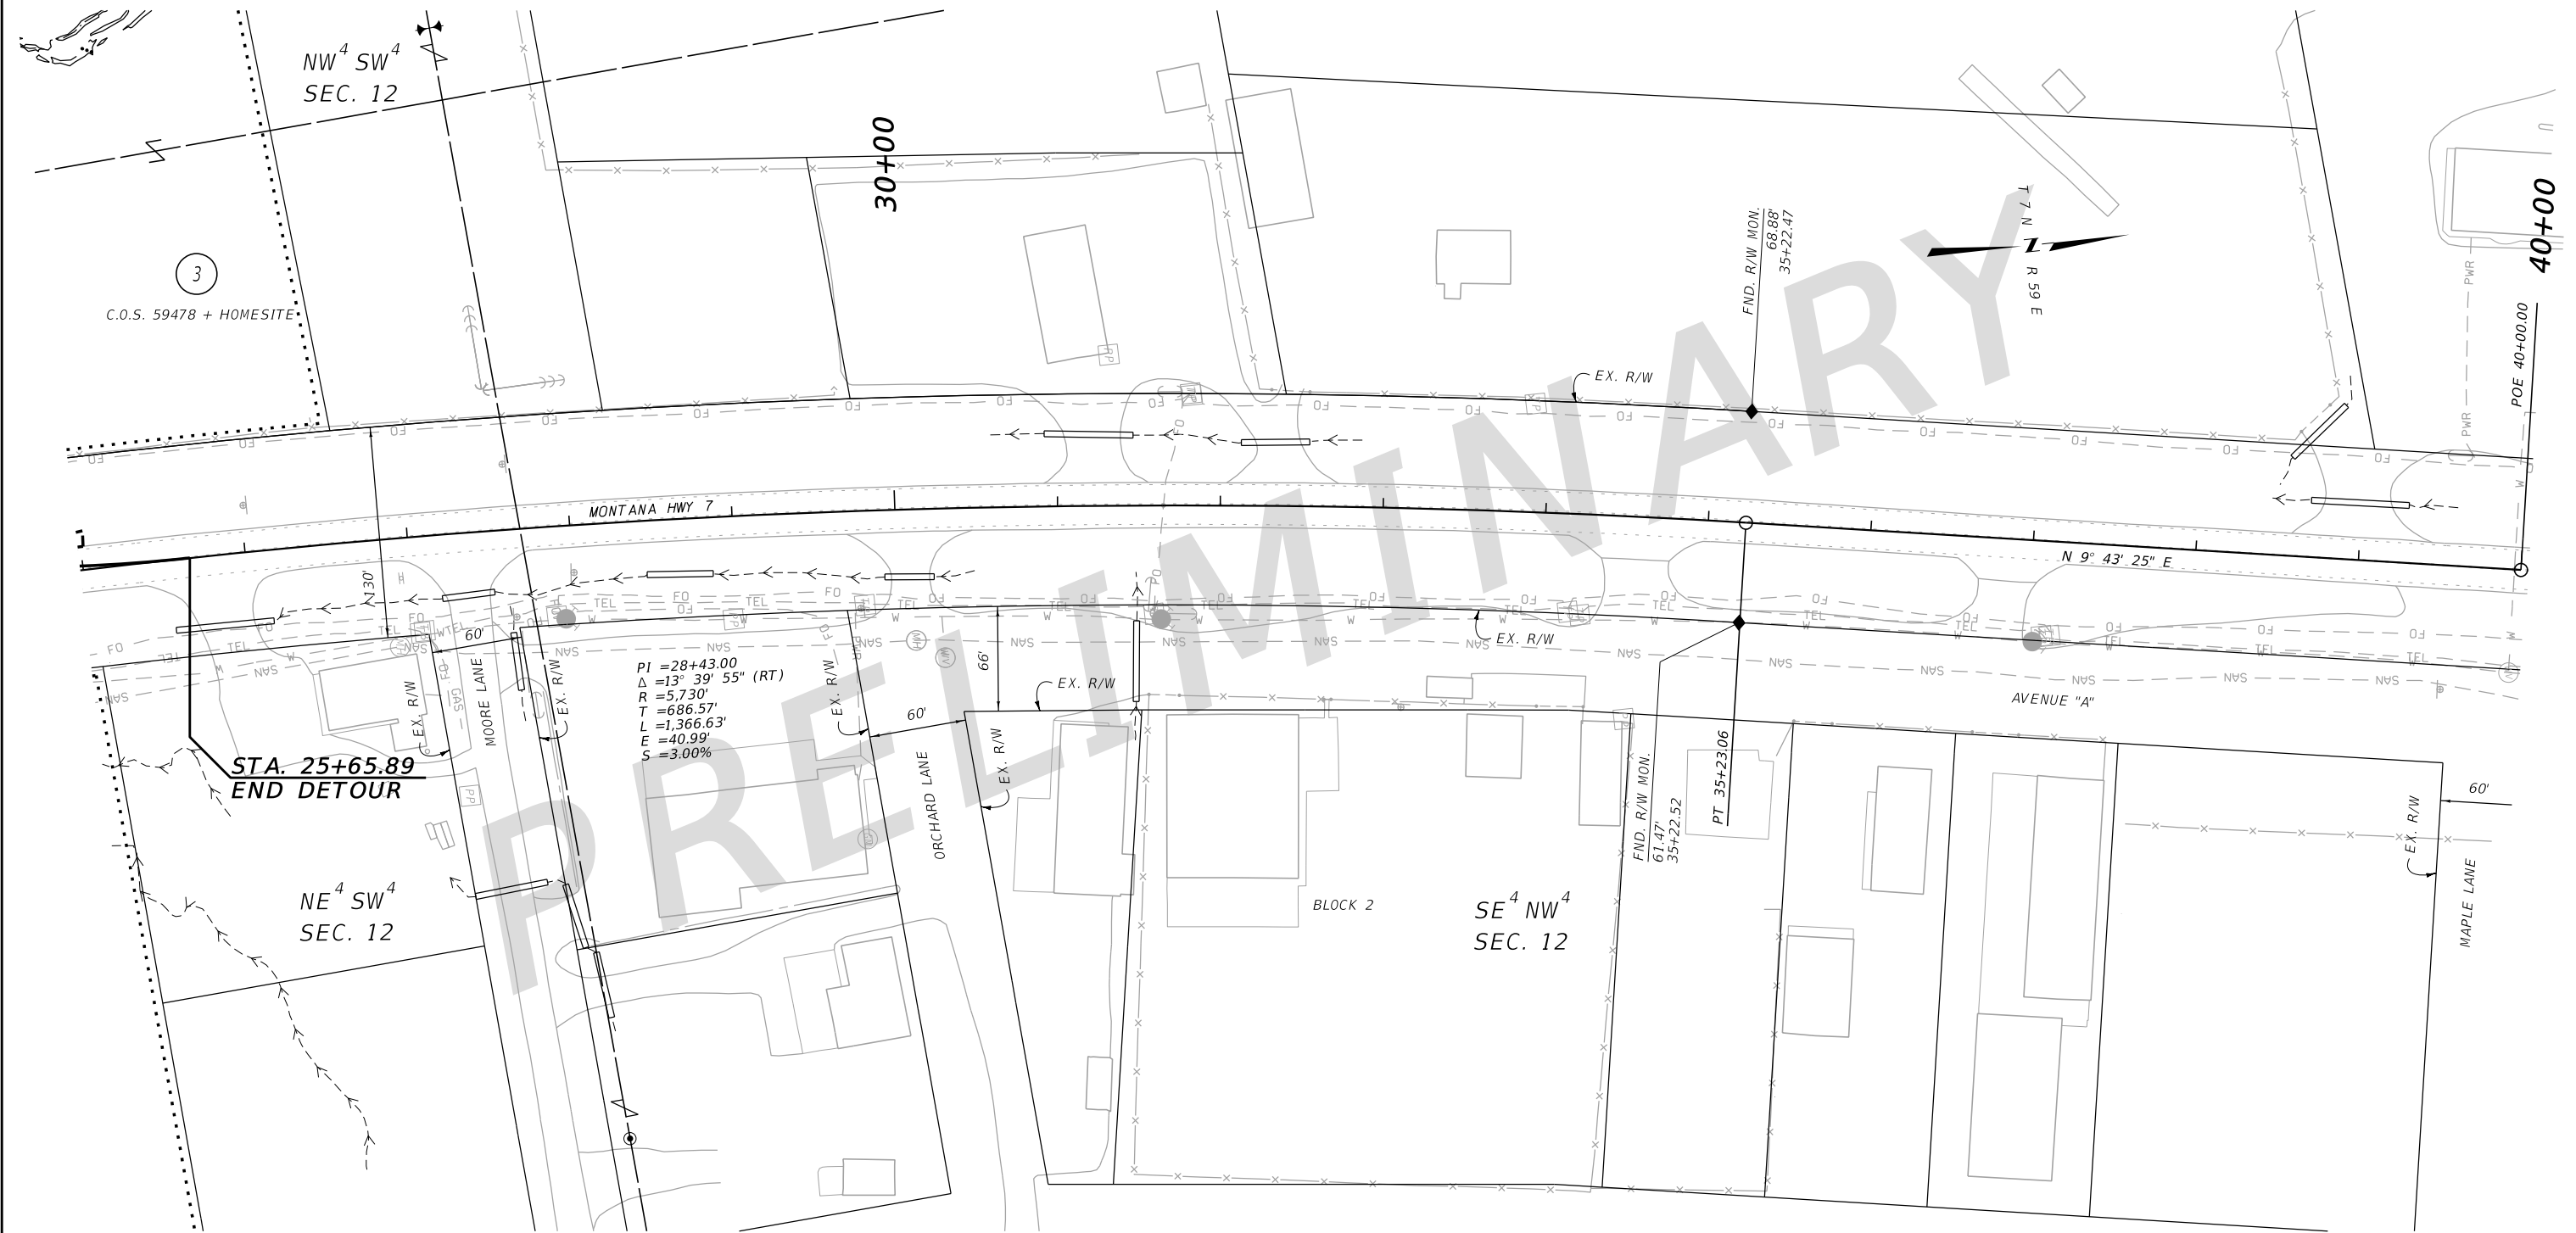

PRELIMINARY

CONSTRUCTION LIMITS

CUT SECTION

TOP OF CUT

TOE OF FILL

MAP REVISED

FHWA/MDT APPROVAL

3

2

1

MONTANA
Department of Transportation

C:\DGN\9682000\rapln001.dgn

10/6/2022

9:29:31 AM CPS - U3193

- NOTES:
1. THE PROPOSED R/W LINE WHERE A SPIRAL CURVE TRANSITION IS USED IS A CHORD RATHER THAN A CONCENTRIC CURVE.
 2. ALL STATIONS AND OFFSETS FOR R/W BREAKS ARE IN REFERENCE TO THE R/W BASELINE.

FOR EXISTING R/W RETRACEMENT, SEE
CERTIFICATE OF SURVEY NO. 0106896.

GRID STATE PLANE COORDINATES

THIS IS A STATE PLANE COORDINATE PROJECT. ALL
DIMENSIONS, DISTANCES AND AREAS ON THIS PROJECT
ARE GRID, EXCEPT FOR THE EXISTING R/W WIDTH
DIMENSION, WHICH IS RECORD.
THE COMBINATION SCALE FACTOR IS 0.99931669.

MONTANA DEPARTMENT OF TRANSPORTATION

RIGHT OF WAY PLAN

FALLON COUNTY

SCALE 1"=50'

0

50'

100'

150'