


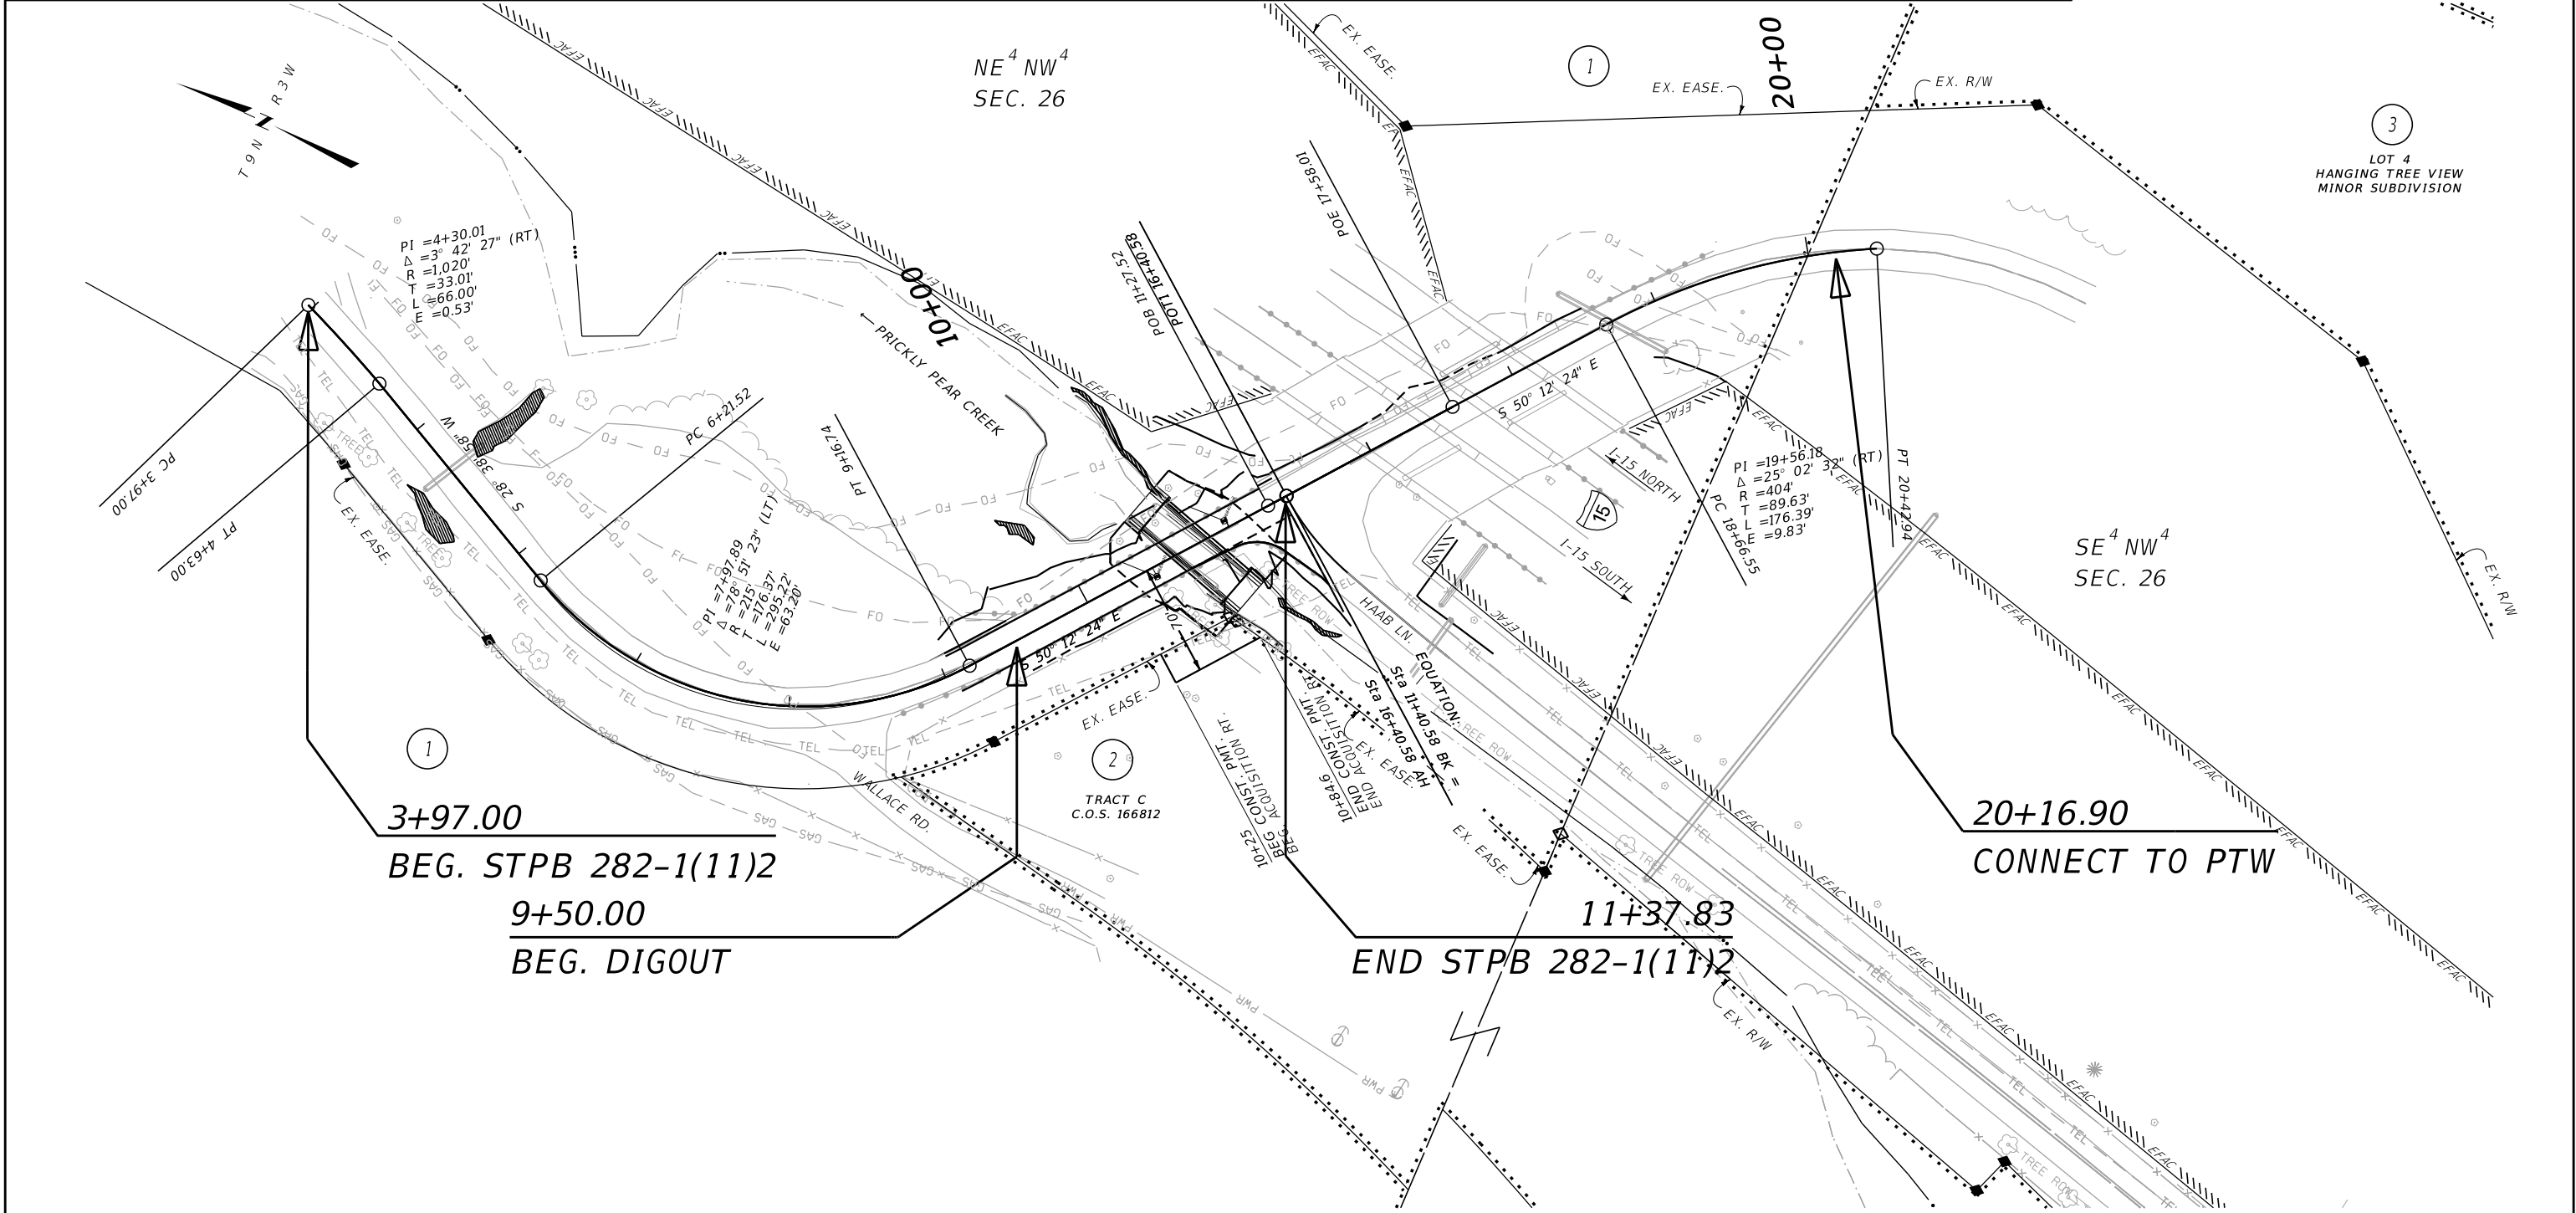

OWNERSHIP									
PARCEL	NAME	ADDRESS	TOTAL AREA	GROSS R/W AREA	EX. EASE. AREA	NET AREA	CONST. PMT. AREA	EASEMENT AREA	SHEET NO.
1	USDI BUREAU OF LAND MANAGEMENT	5001 SOUTHGATE DRIVE, BILLINGS, MT 59101	OWNER NOTIFICATION ONLY						2
2	DAVID A. & DAISY M. GRUBER	10 HAAB LANE, CLANCY, MT 59634	7.07 AC				0.03 AC		2
3	CHRIS A. & JULIE R. MUNSON	940 STATE HIGHWAY 282, CLANCY, MT 59634	OWNER NOTIFICATION ONLY						2

STATE	RIGHT OF WAY	SHEET	TOTAL
MONTANA		NO.	SHEETS
		2	2
R/W ID.		STPB 282-1(12)2	
PROJECT NO.		9684-012-000	

S-282 CULVERT-PRICKLY PEAR CRK



CONSTRUCTION LIMITS

MAP REVISED

CUT SECTION

TOE OF FILL

FHWA/MDT APPROVAL

3/17/23

MDT

MONTANA DEPARTMENT OF TRANSPORTATION

C:\DGN\9684000\rapln001.dgn

3/20/2023

9:38:14 AM

CPS - U6576

- NOTES:
1. THE PROPOSED R/W LINE WHERE A SPIRAL CURVE TRANSITION IS USED IS A CHORD RATHER THAN A CONCENTRIC CURVE.
  2. ALL STATIONS AND OFFSETS FOR R/W BREAKS ARE IN REFERENCE TO THE R/W BASELINE.

FOR EXISTING R/W RETRACEMENT, SEE  
CERTIFICATE OF SURVEY NO. 275253

GRID STATE PLANE COORDINATES

THIS IS A STATE PLANE COORDINATE PROJECT. ALL  
DIMENSIONS, DISTANCES AND AREAS ON THIS PROJECT  
ARE GRID, EXCEPT FOR THE EXISTING R/W WIDTH  
DIMENSION, WHICH IS RECORD.  
THE COMBINATION SCALE FACTOR IS 0.999236729

MONTANA DEPARTMENT OF TRANSPORTATION

RIGHT OF WAY PLAN

JEFFERSON COUNTY

SCALE 1"=50'

0 50' 100' 150'