


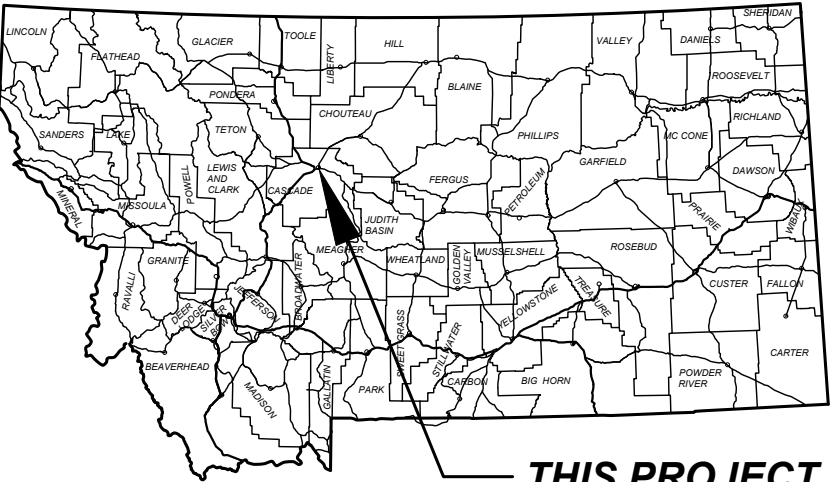

MONTANA DEPARTMENT OF TRANSPORTATION

RIGHT OF WAY PLAN

FEDERAL AID PROJECT CMGF 5299(151) RIVER'S EDGE TRAIL CONNECTOR CASCADE COUNTY

LENGTH 0.4 MILES

PLAN LEGEND

PROPOSED RIGHT OF WAY LINE	---
EXISTING RIGHT OF WAY LINE	---
RAILROAD RIGHT OF WAY LINE	---
RIGHT OF WAY BASELINE	---
SECTION LINE	---
OWNERSHIP BOUNDARY	---
FULL ACCESS CONTROL	AG AG
LIMITED ACCESS CONTROL	---
EXISTING FULL ACCESS CONTROL	EFAC
EXISTING LIMITED ACCESS CONTROL	ELAC
SECTION CORNER	FOUND UNFOUND
1/4 SECTION CORNER	FOUND UNFOUND
CLOSING CORNER	FOUND UNFOUND
MEANDER CORNER	FOUND UNFOUND
CENTER OF SECTION	FOUND UNFOUND
1/8 SECTION CORNER FOUND	FOUND UNFOUND
RIGHT OF WAY MONUMENT	FOUND CALCULATED
PROPERTY CORNER PIN	FOUND UNFOUND
PARCEL NUMBERS	2
RAILROADS	---
EXISTING DITCH	---
CONSTRUCTION LIMITS	---
CUT SECTION	---
TOE OF FILL	---


ASSOCIATED PROJECT AGREEMENT NUMBERS

R/W	CMGF 5299(151)
I.C.	
P.E.	CMGF 5299(140)

RELATED PROJECTS

NRM 277-B
M-5210(1)
FAU-5205
FG-224(5)

FOR EXISTING R/W RETRACEMENT, SEE
COS S-0005371 CS

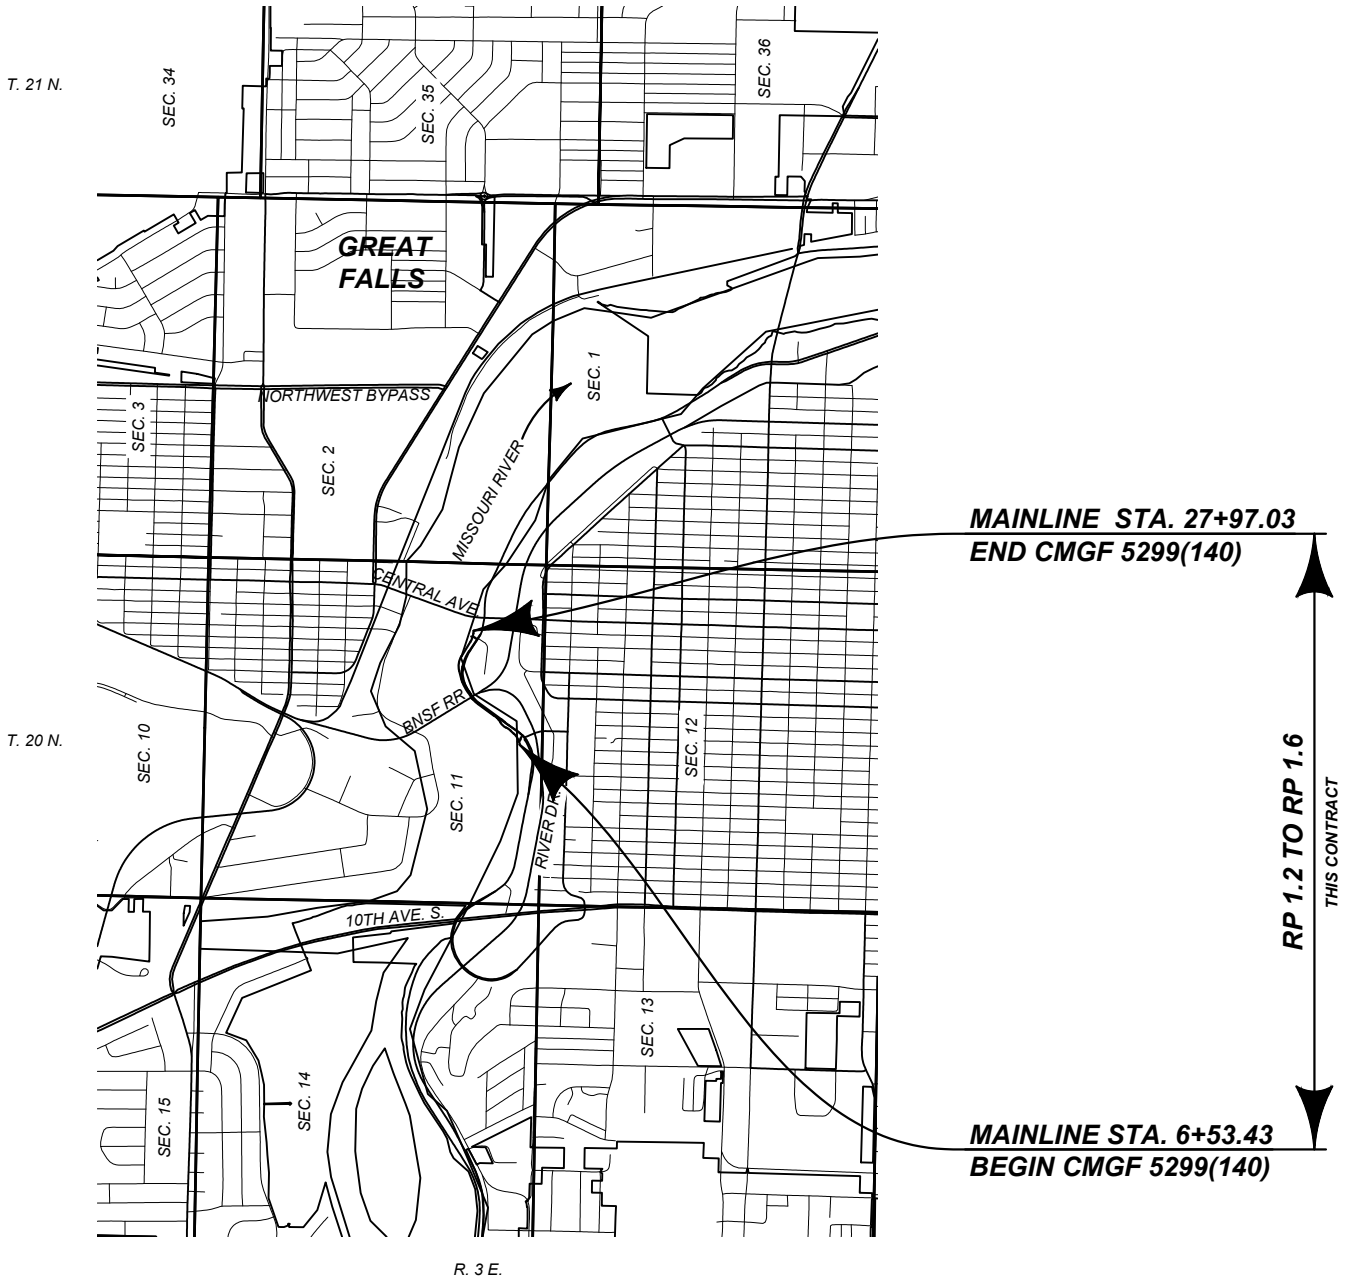

SHEET NO.

1

GRID STATE PLANE COORDINATES
THIS IS A STATE PLANE COORDINATE PROJECT. ALL
DIMENSIONS, DISTANCES AND AREAS ON THIS PROJECT
ARE GRID, EXCEPT FOR THE EXISTING R/W WIDTH
DIMENSION, WHICH IS RECORD.
THE COMBINATION SCALE FACTOR IS 0.999272793

PROJECT NAME
RIVER'S EDGE TRAIL CONNECTOR

COUNTY
CASCAD

PROJECT ID
CMGF 5299(151)

UPN
9762-151-000

FHWA/MDT APPROVAL: 08-01-2025

MAP REVISED: 11-07-25

9762000R07TLZ01.DWG



RIGHT OF WAY PLAN

11/6/2025 10:24 AM



R/W BREAK COORDS: 9762000ROBRKZ01.CSV
R/W BASELINE COORDS: 9762000ROBASZ02.TXT
ALL FILES ARE LOCATED ON THE CADD SERVER IN
THE RO DIRECTORY, UNDER PROJECT: 9762000

GRID STATE PLANE COORDINATES
THIS IS A STATE PLANE COORDINATE PROJECT. ALL
DIMENSIONS, DISTANCES AND AREAS ON THIS PROJECT
ARE GRID, EXCEPT FOR THE EXISTING R/W WIDTH
DIMENSION, WHICH IS RECORD.
THE COMBINATION SCALE FACTOR IS 0.999272793

[illegible]



 MONTANA Department of Transportation	FHWA/MDT APPROVAL: 08-01-2025		PROJECT NAME RIVER'S EDGE TRAIL CONNECTOR
	MAP REVISED: 11-07-25		COUNTY CASCADE
			PROJECT ID CMGF 5299(151)
			UPN 9762-151-000
	9762000R00WNZ01.DWG		
RIGHT OF WAY PLAN			
1/6/2025 10:24 AM			



FOR EXISTING R/W RETRACEMENT, SEE
COS S-0005371 CS

NOTES

1. THE PROPOSED R/W LINE WHERE A SPIRAL CURVE TRANSITION IS USED IS A CHORD RATHER THAN A CONCENTRIC CURVE.
2. ALL STATIONS AND OFFSETS FOR R/W BREAKS ARE IN REFERENCE TO THE R/W BASELINE.

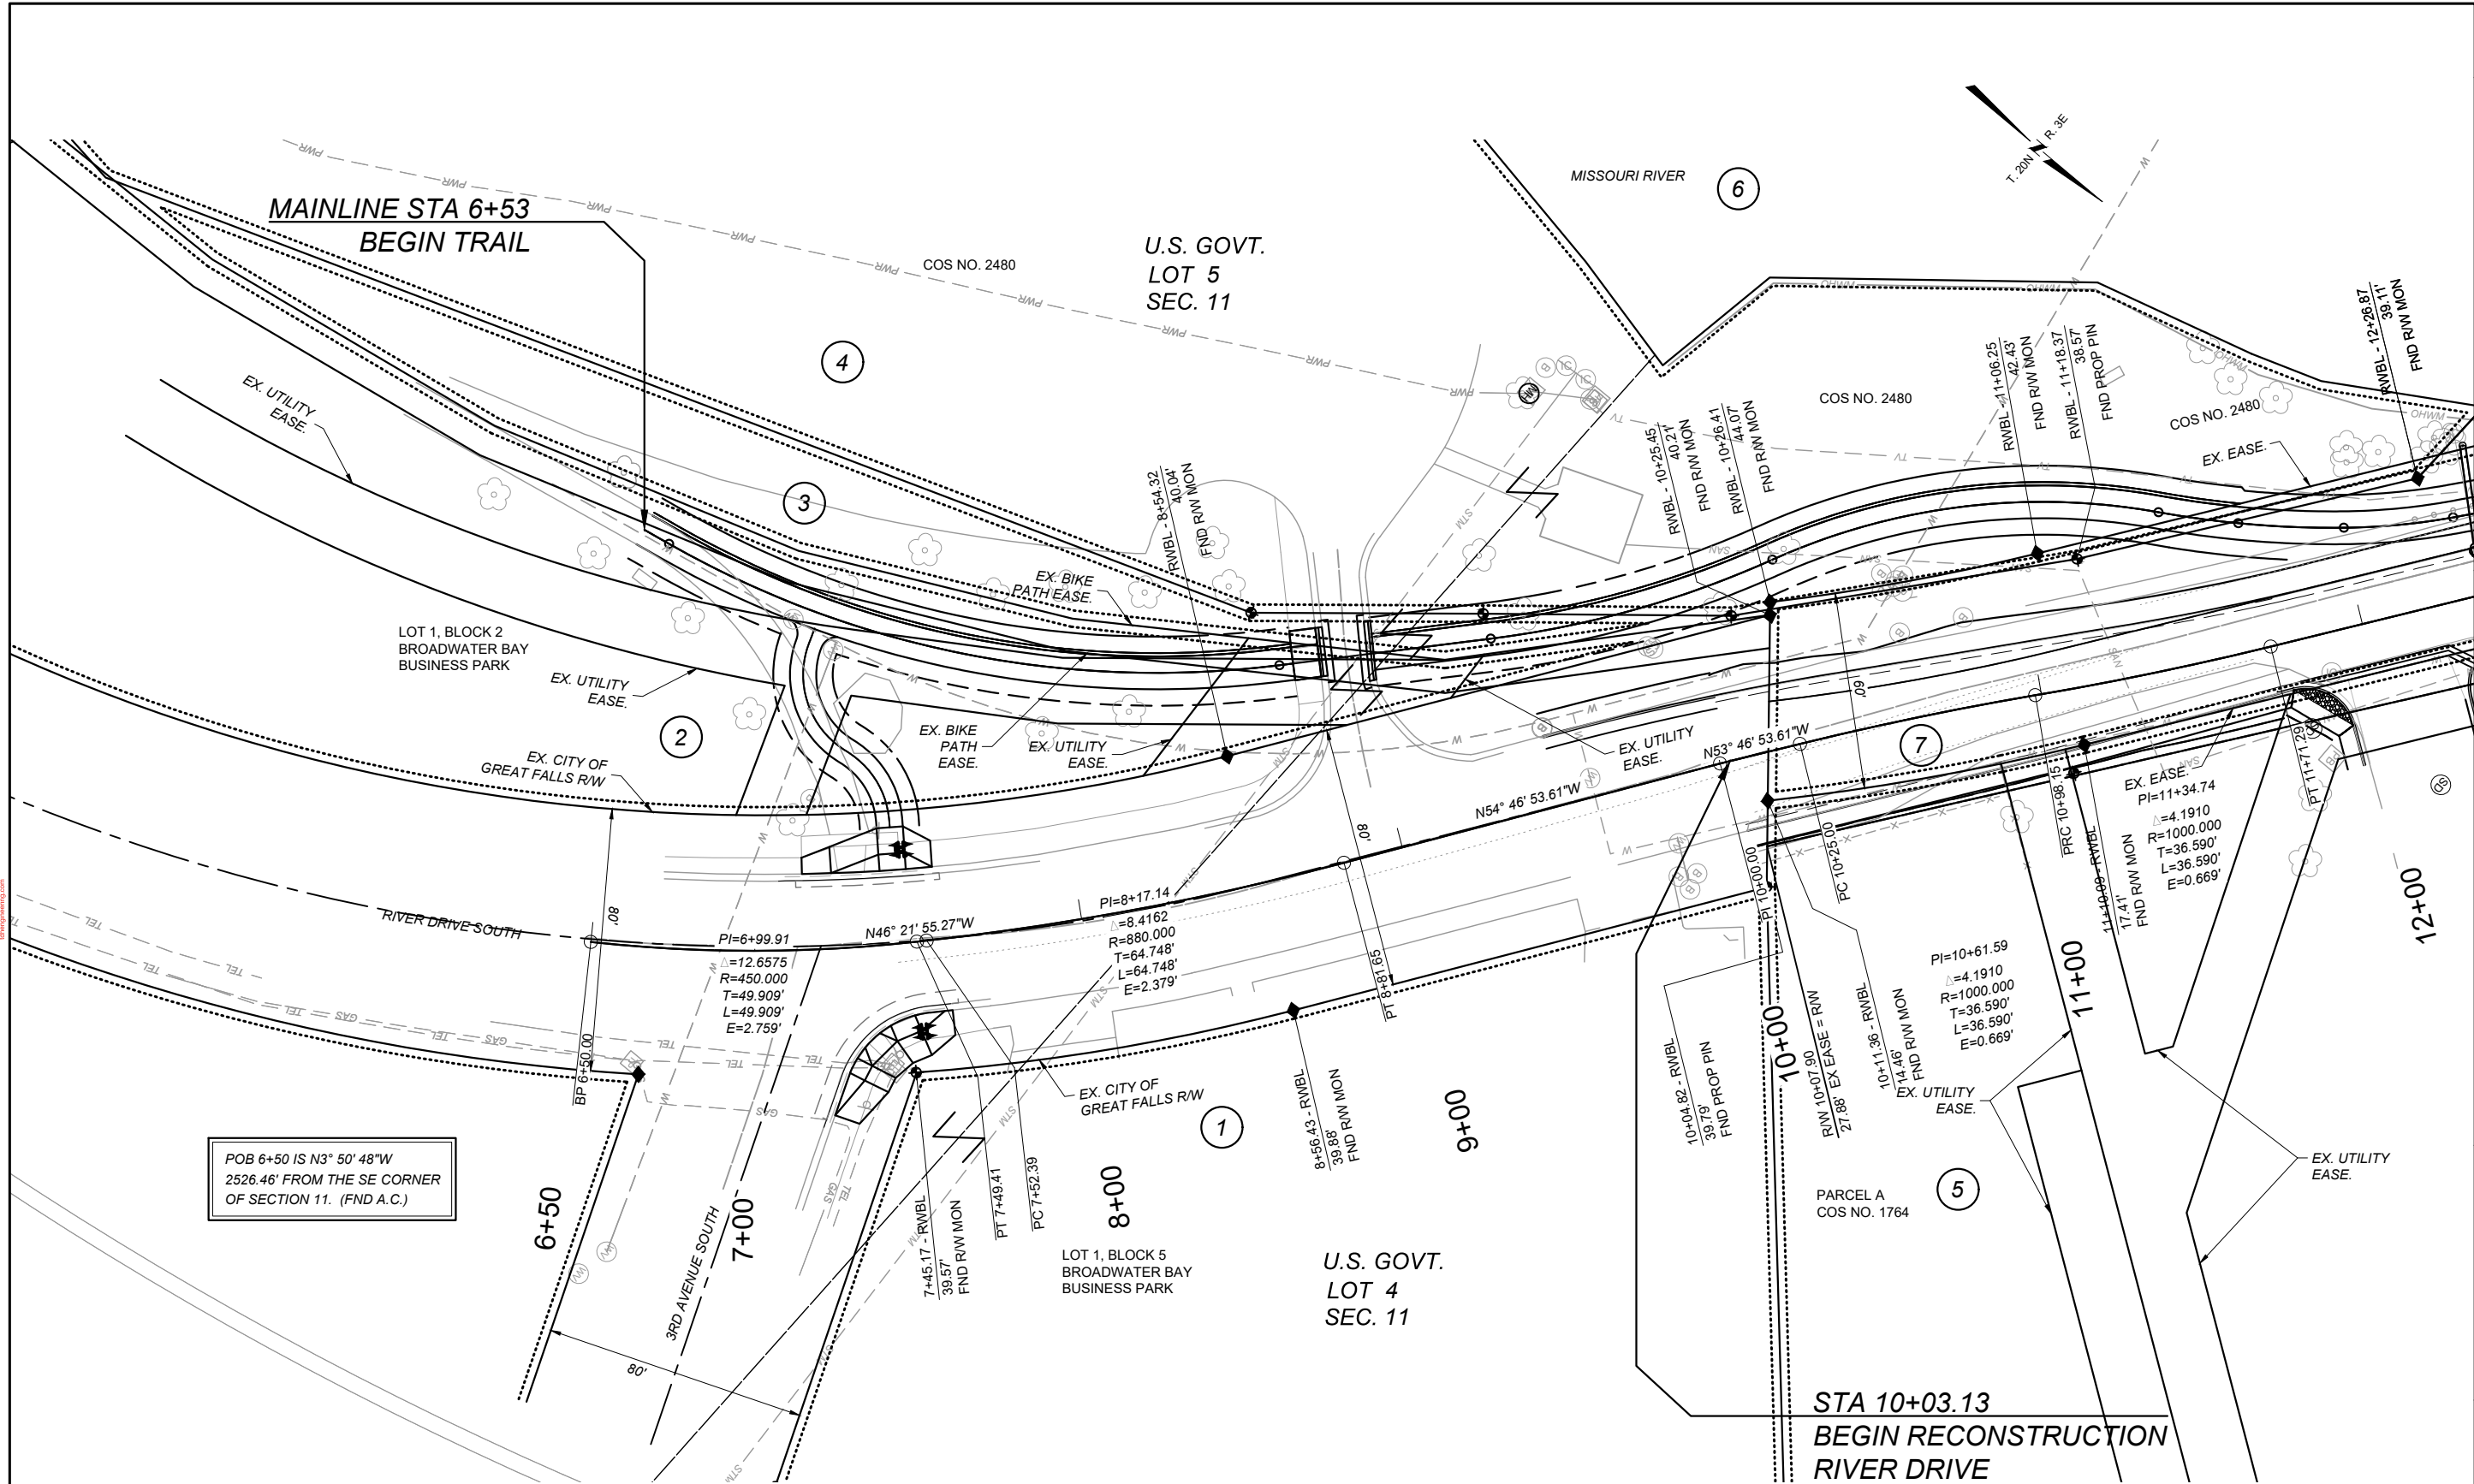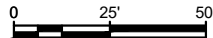

SHEET NO.

3

GRID STATE PLANE COORDINATES
THIS IS A STATE PLANE COORDINATE PROJECT. ALL DIMENSIONS, DISTANCES AND AREAS ON THIS PROJECT ARE GRID, EXCEPT FOR THE EXISTING R/W WIDTH DIMENSION, WHICH IS RECORD.
THE COMBINATION SCALE FACTOR IS 0.999272793

PROJECT NAME
RIVER'S EDGE TRAIL CONNECTOR

COUNTY
CASCADE

PROJECT ID
CMGF 5299(151)

UPN
9762-151-000

FHW/MDT APPROVAL: 08-01-2025
MAP REVISED: 11-07-25
9762000ROPLN201.DWG

MONTANA
Department of Transportation



RIGHT OF WAY PLAN

11/6/2025 11:24 AM

THIS IS A STATE PLANE COORDINATE PROJECT. ALL DIMENSIONS, DISTANCES AND AREAS ON THIS PROJECT ARE GRID, EXCEPT FOR THE EXISTING RAW WIDTH DIMENSION, WHICH IS RECORD.
THE COMBINATION SCALE FACTOR IS 0.999272793

CASCADE

CMGF 5299(151)

9762-151-000

COUNTY

1	2	
---	---	---	---	---	---	---	---	---	----	----	-----	-----	

UPN

1

1000


MAP REVISED: 11-07-25

9762000ROPLNZ01.DWG

MONTANA
Department of Transportation

RIGHT OF WAY PLAN


1/6/2025 11:24 AM

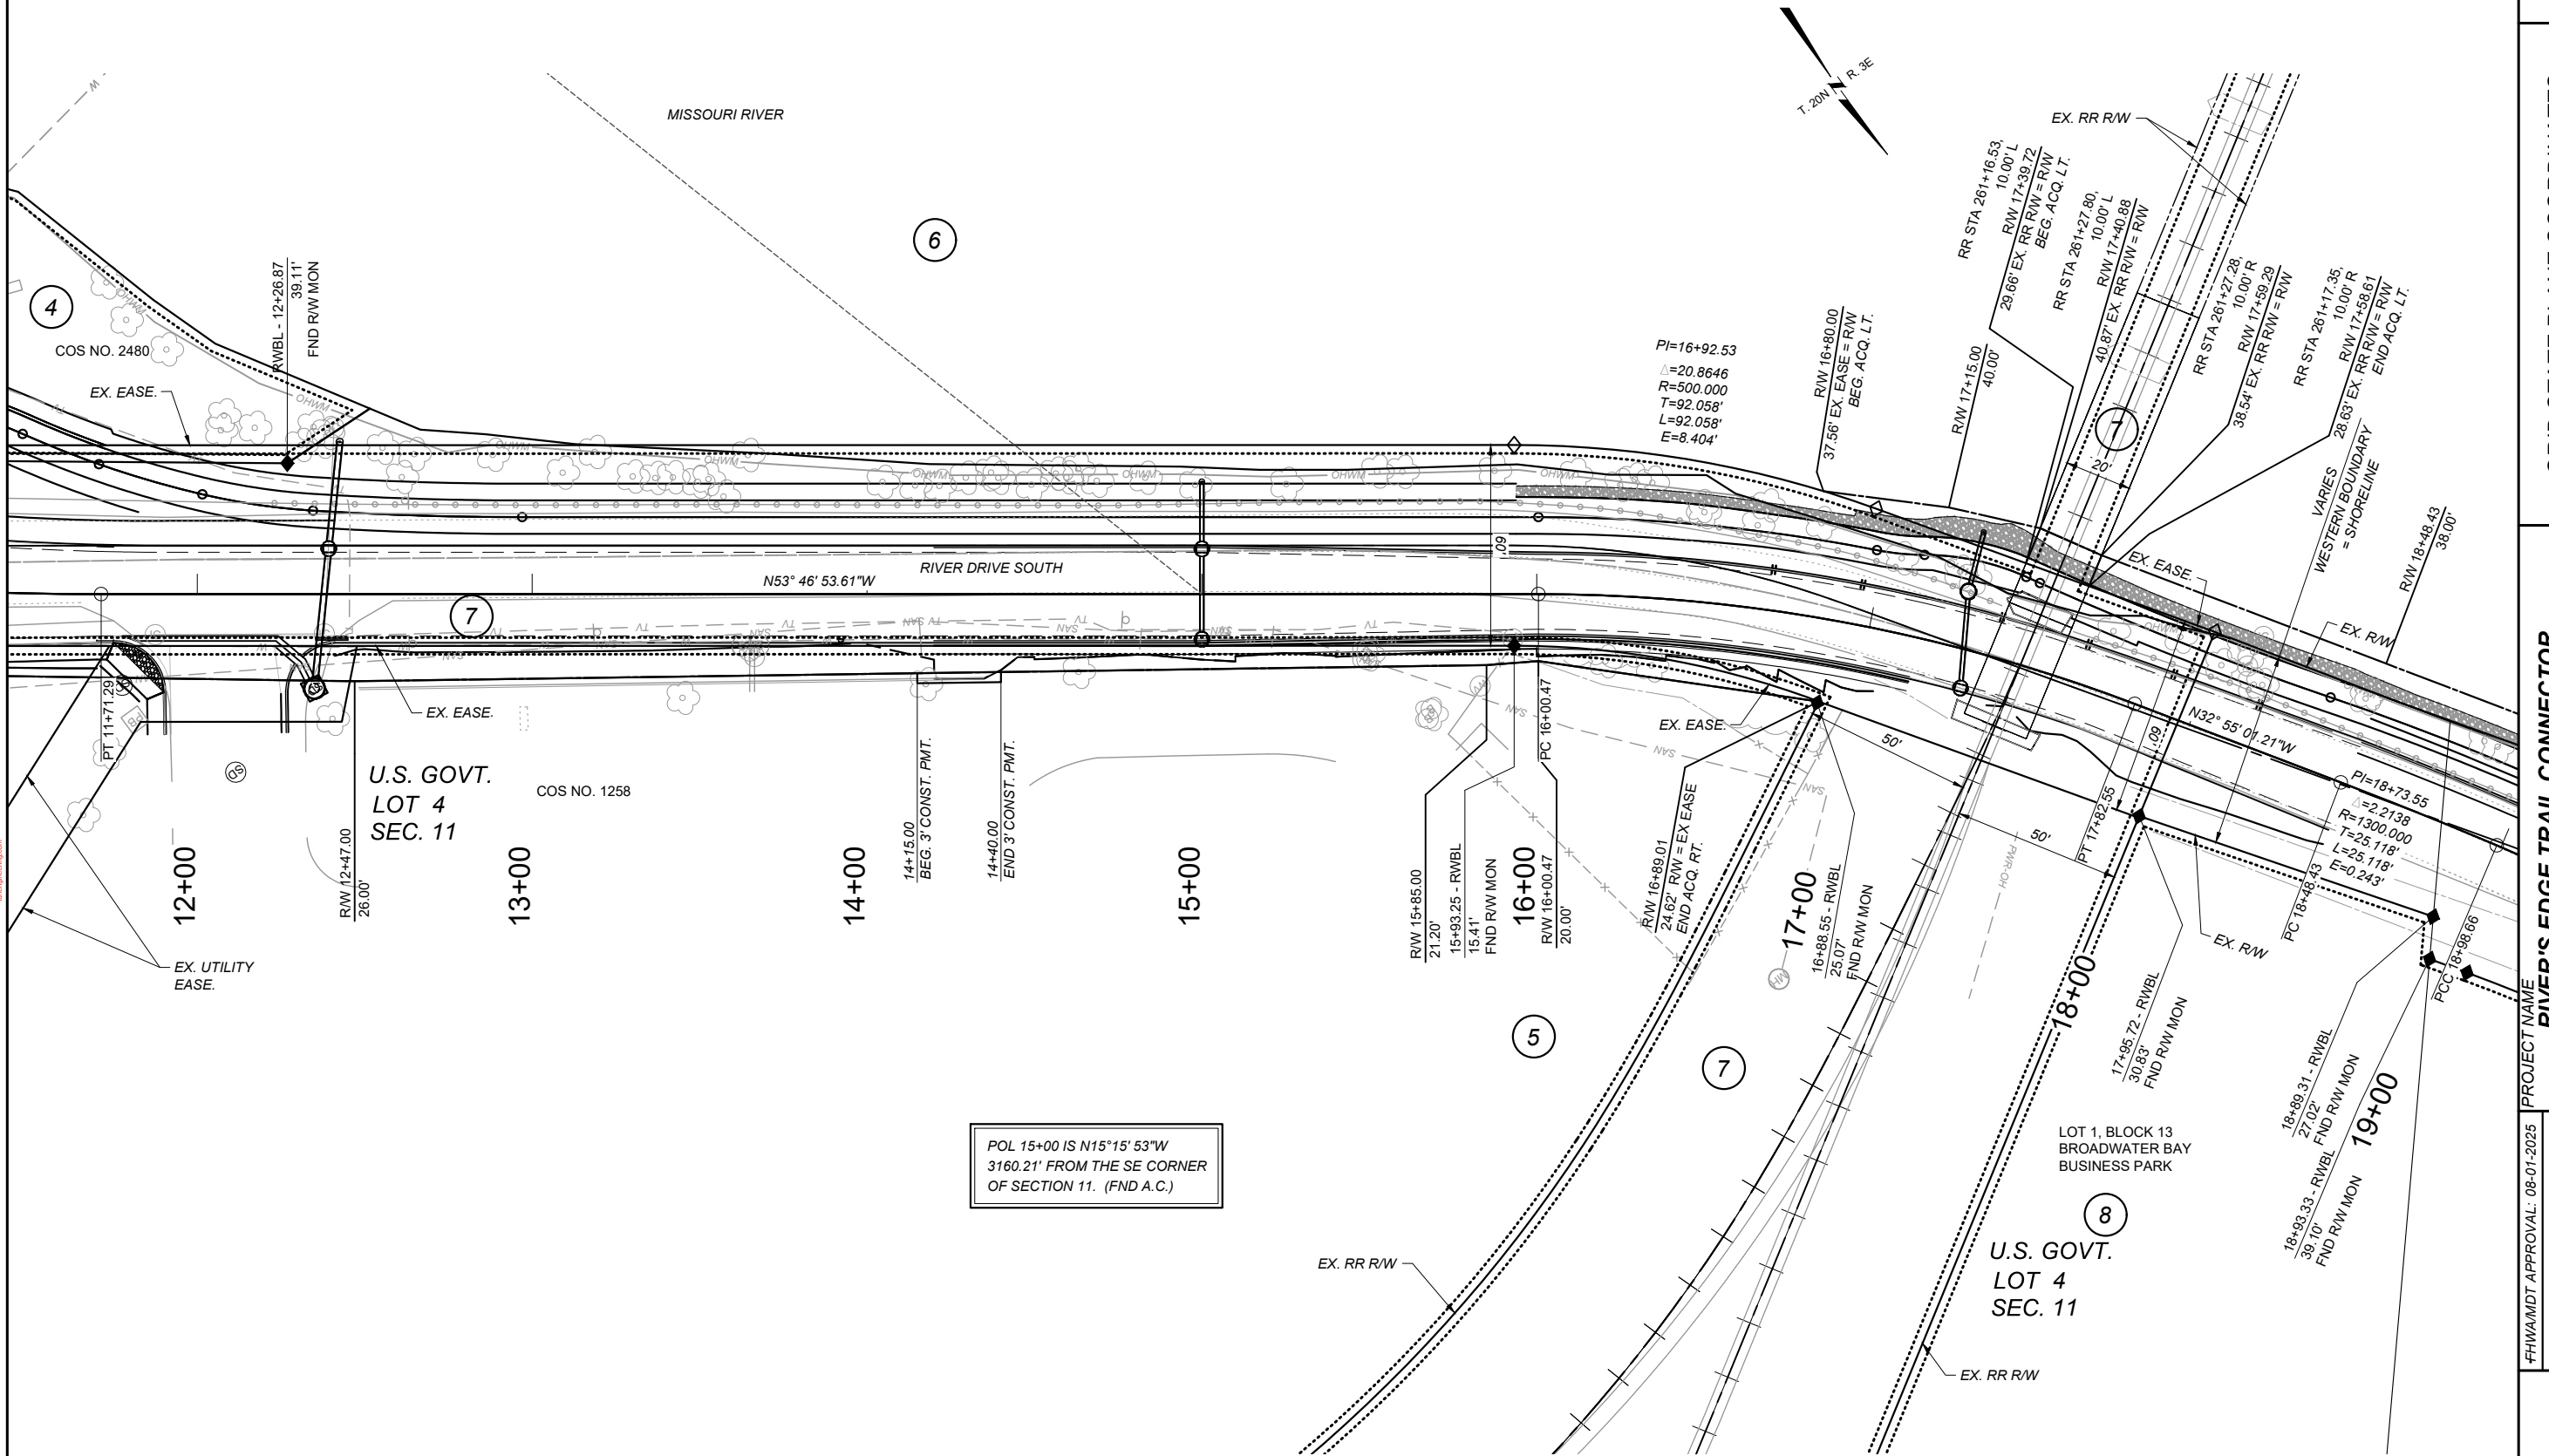


FOR EXISTING R/W RETRACEMENT, SEE
COS S-0005371 CS

NOTES


1. THE PROPOSED R/W LINE WHERE A SPIRAL CURVE TRANSITION IS USED IS A CHORD RATHER THAN A CONCENTRIC CURVE.
2. ALL STATIONS AND OFFSETS FOR R/W BREAKS ARE IN REFERENCE TO THE R/W BASELINE.

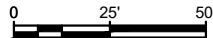

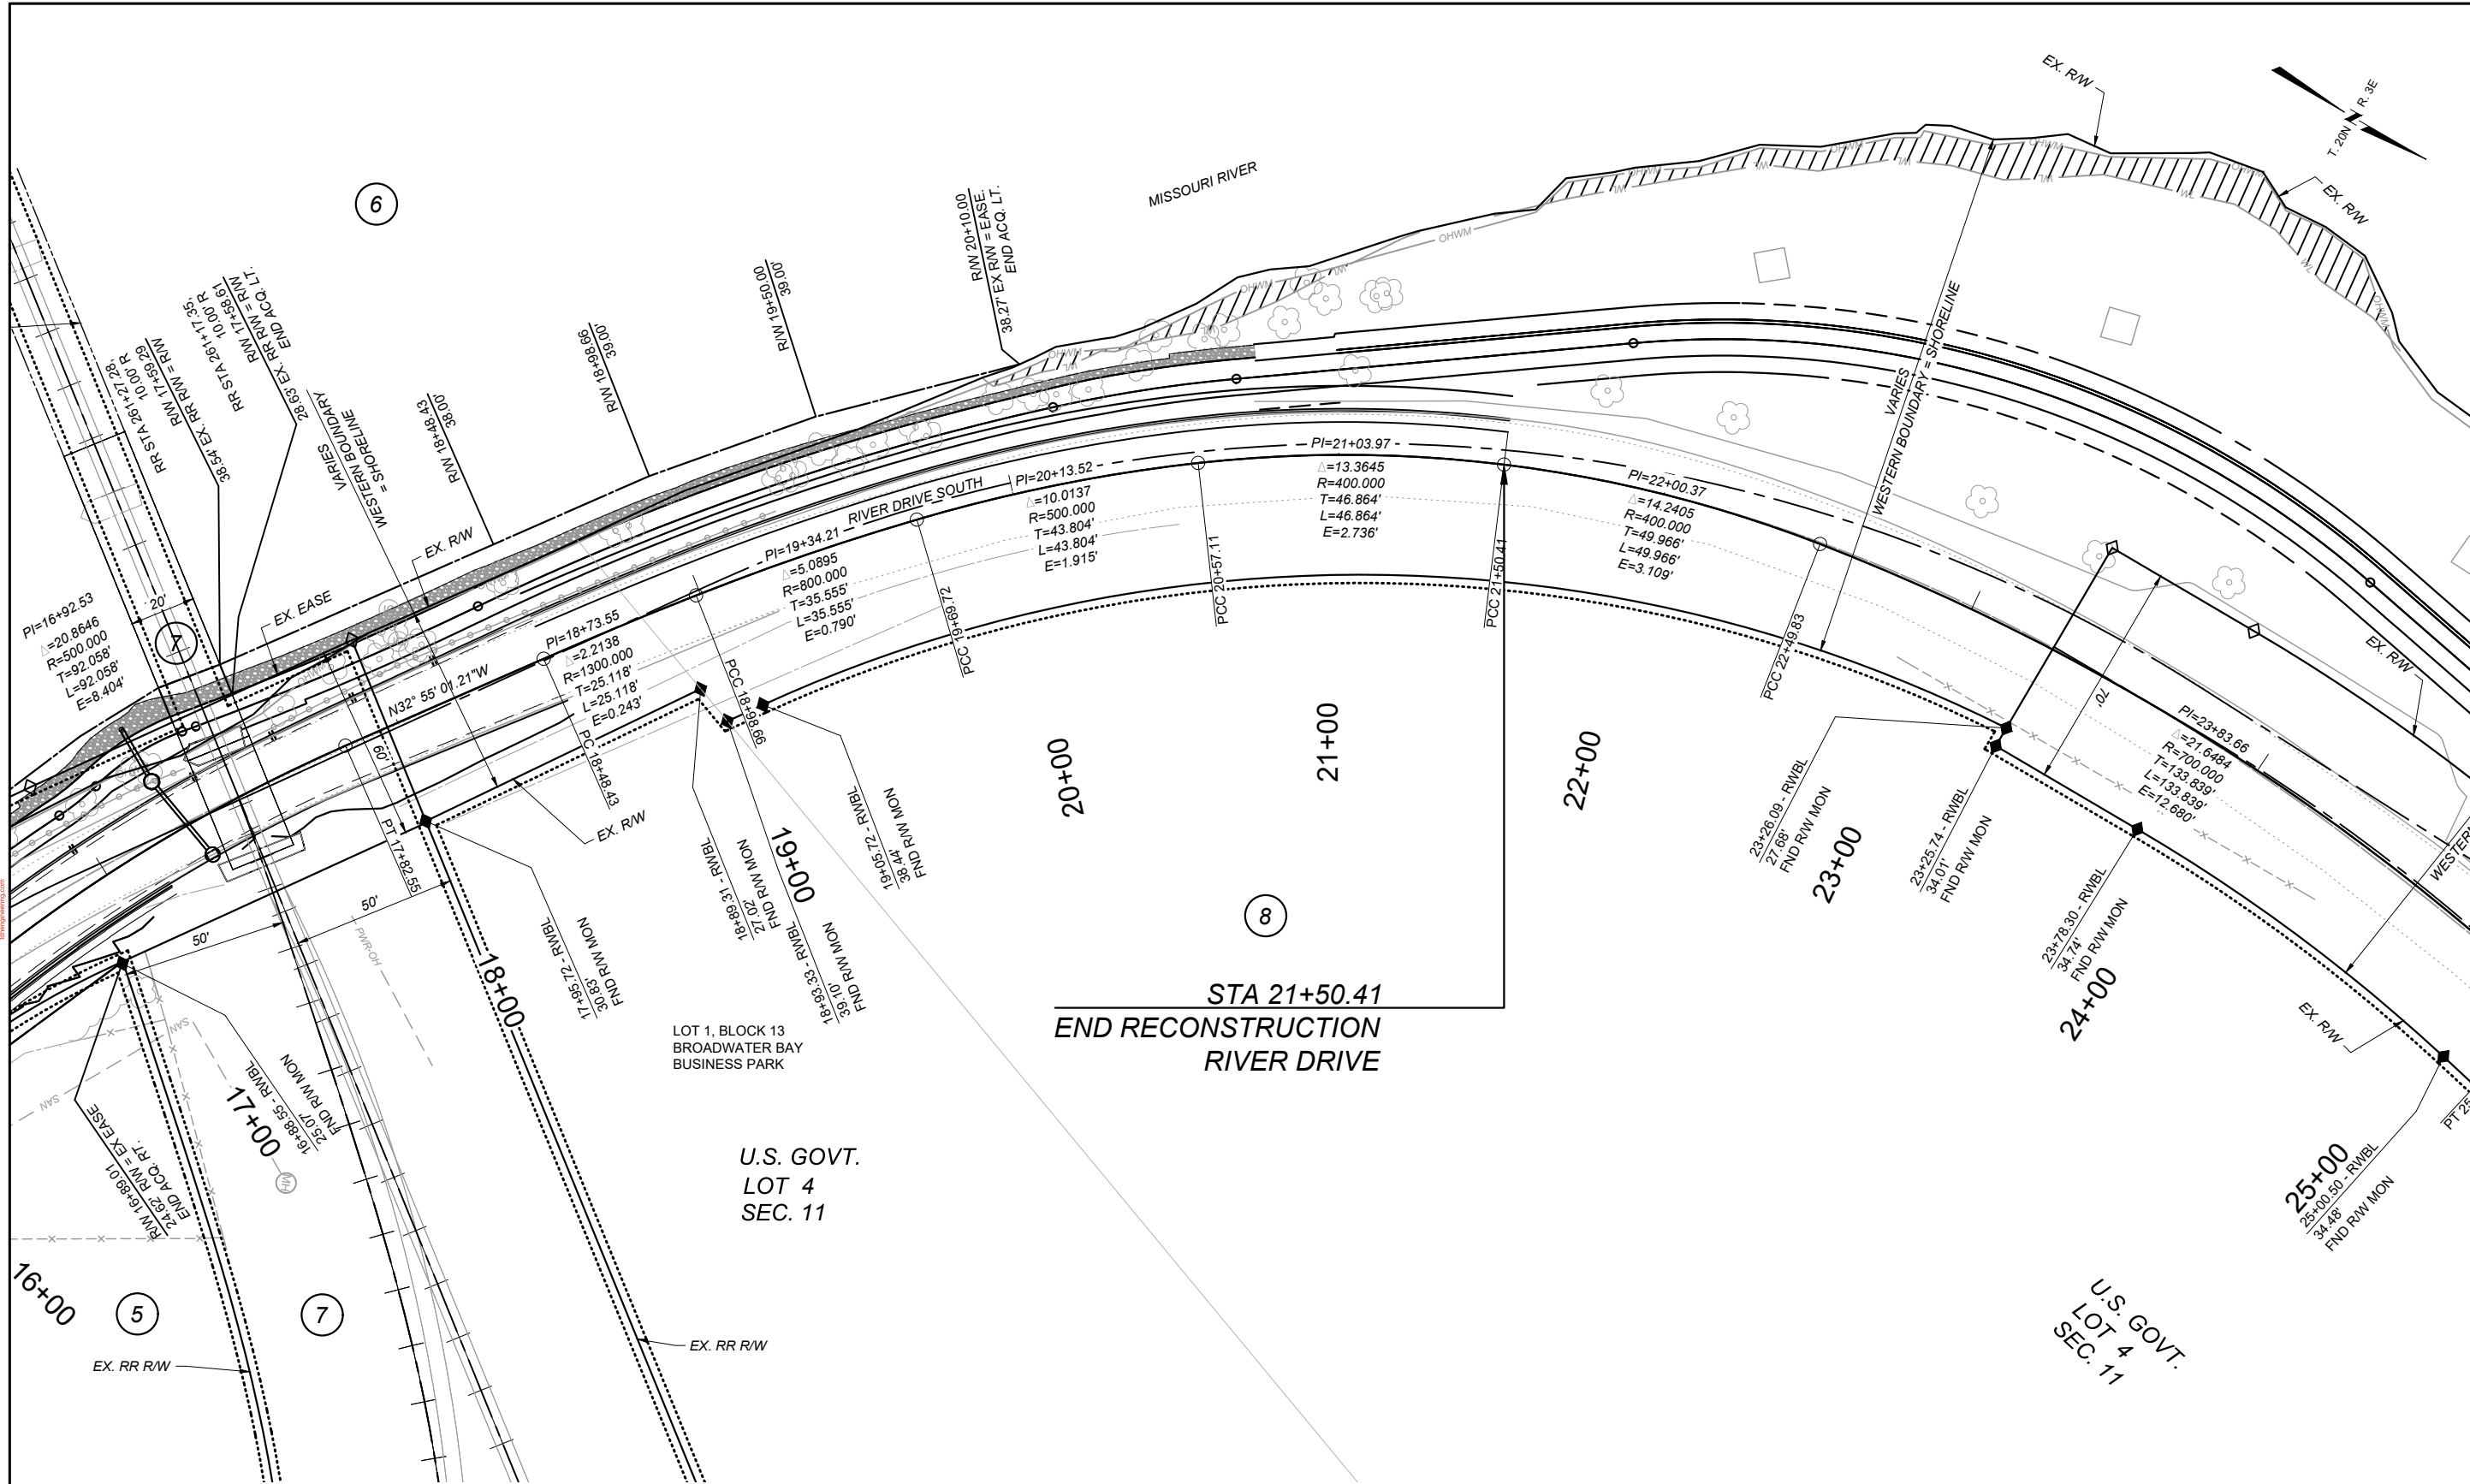

FOR EXISTING R/W RETRACEMENT, SEE
COS S-0005371 CS

- NOTES
1. THE PROPOSED R/W LINE WHERE A SPIRAL CURVE TRANSITION IS USED IS A CHORD RATHER THAN A CONCENTRIC CURVE.
 2. ALL STATIONS AND OFFSETS FOR R/W BREAKS ARE IN REFERENCE TO THE R/W BASELINE.

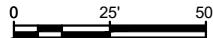

SHEET NO.

5

GRID STATE PLANE COORDINATES
THIS IS A STATE PLANE COORDINATE PROJECT. ALL DIMENSIONS, DISTANCES AND AREAS ON THIS PROJECT ARE GRID, EXCEPT FOR THE EXISTING R/W WIDTH DIMENSION, WHICH IS RECORD.
THE COMBINATION SCALE FACTOR IS 0.999272793



 MONTANA Department of Transportation	FHWA/MDT APPROVAL: 08-01-2025		PROJECT NAME RIVER'S EDGE TRAIL CONNECTOR
			COUNTY CASCADE
	MAP REVISED: 11-07-25		PROJECT ID CMGF 5299(151)
			UPN 9762-151-000
	RIGHT OF WAY PLAN		
		9762000ROPLN201.DWG 11/6/2025 11:24 AM	



FOR EXISTING R/W RETRACEMENT, SEE
COS S-0005371 CS

NOTES

1. THE PROPOSED R/W LINE WHERE A SPIRAL CURVE TRANSITION IS USED IS A CHORD RATHER THAN A CONCENTRIC CURVE.
2. ALL STATIONS AND OFFSETS FOR R/W BREAKS ARE IN REFERENCE TO THE R/W BASELINE.

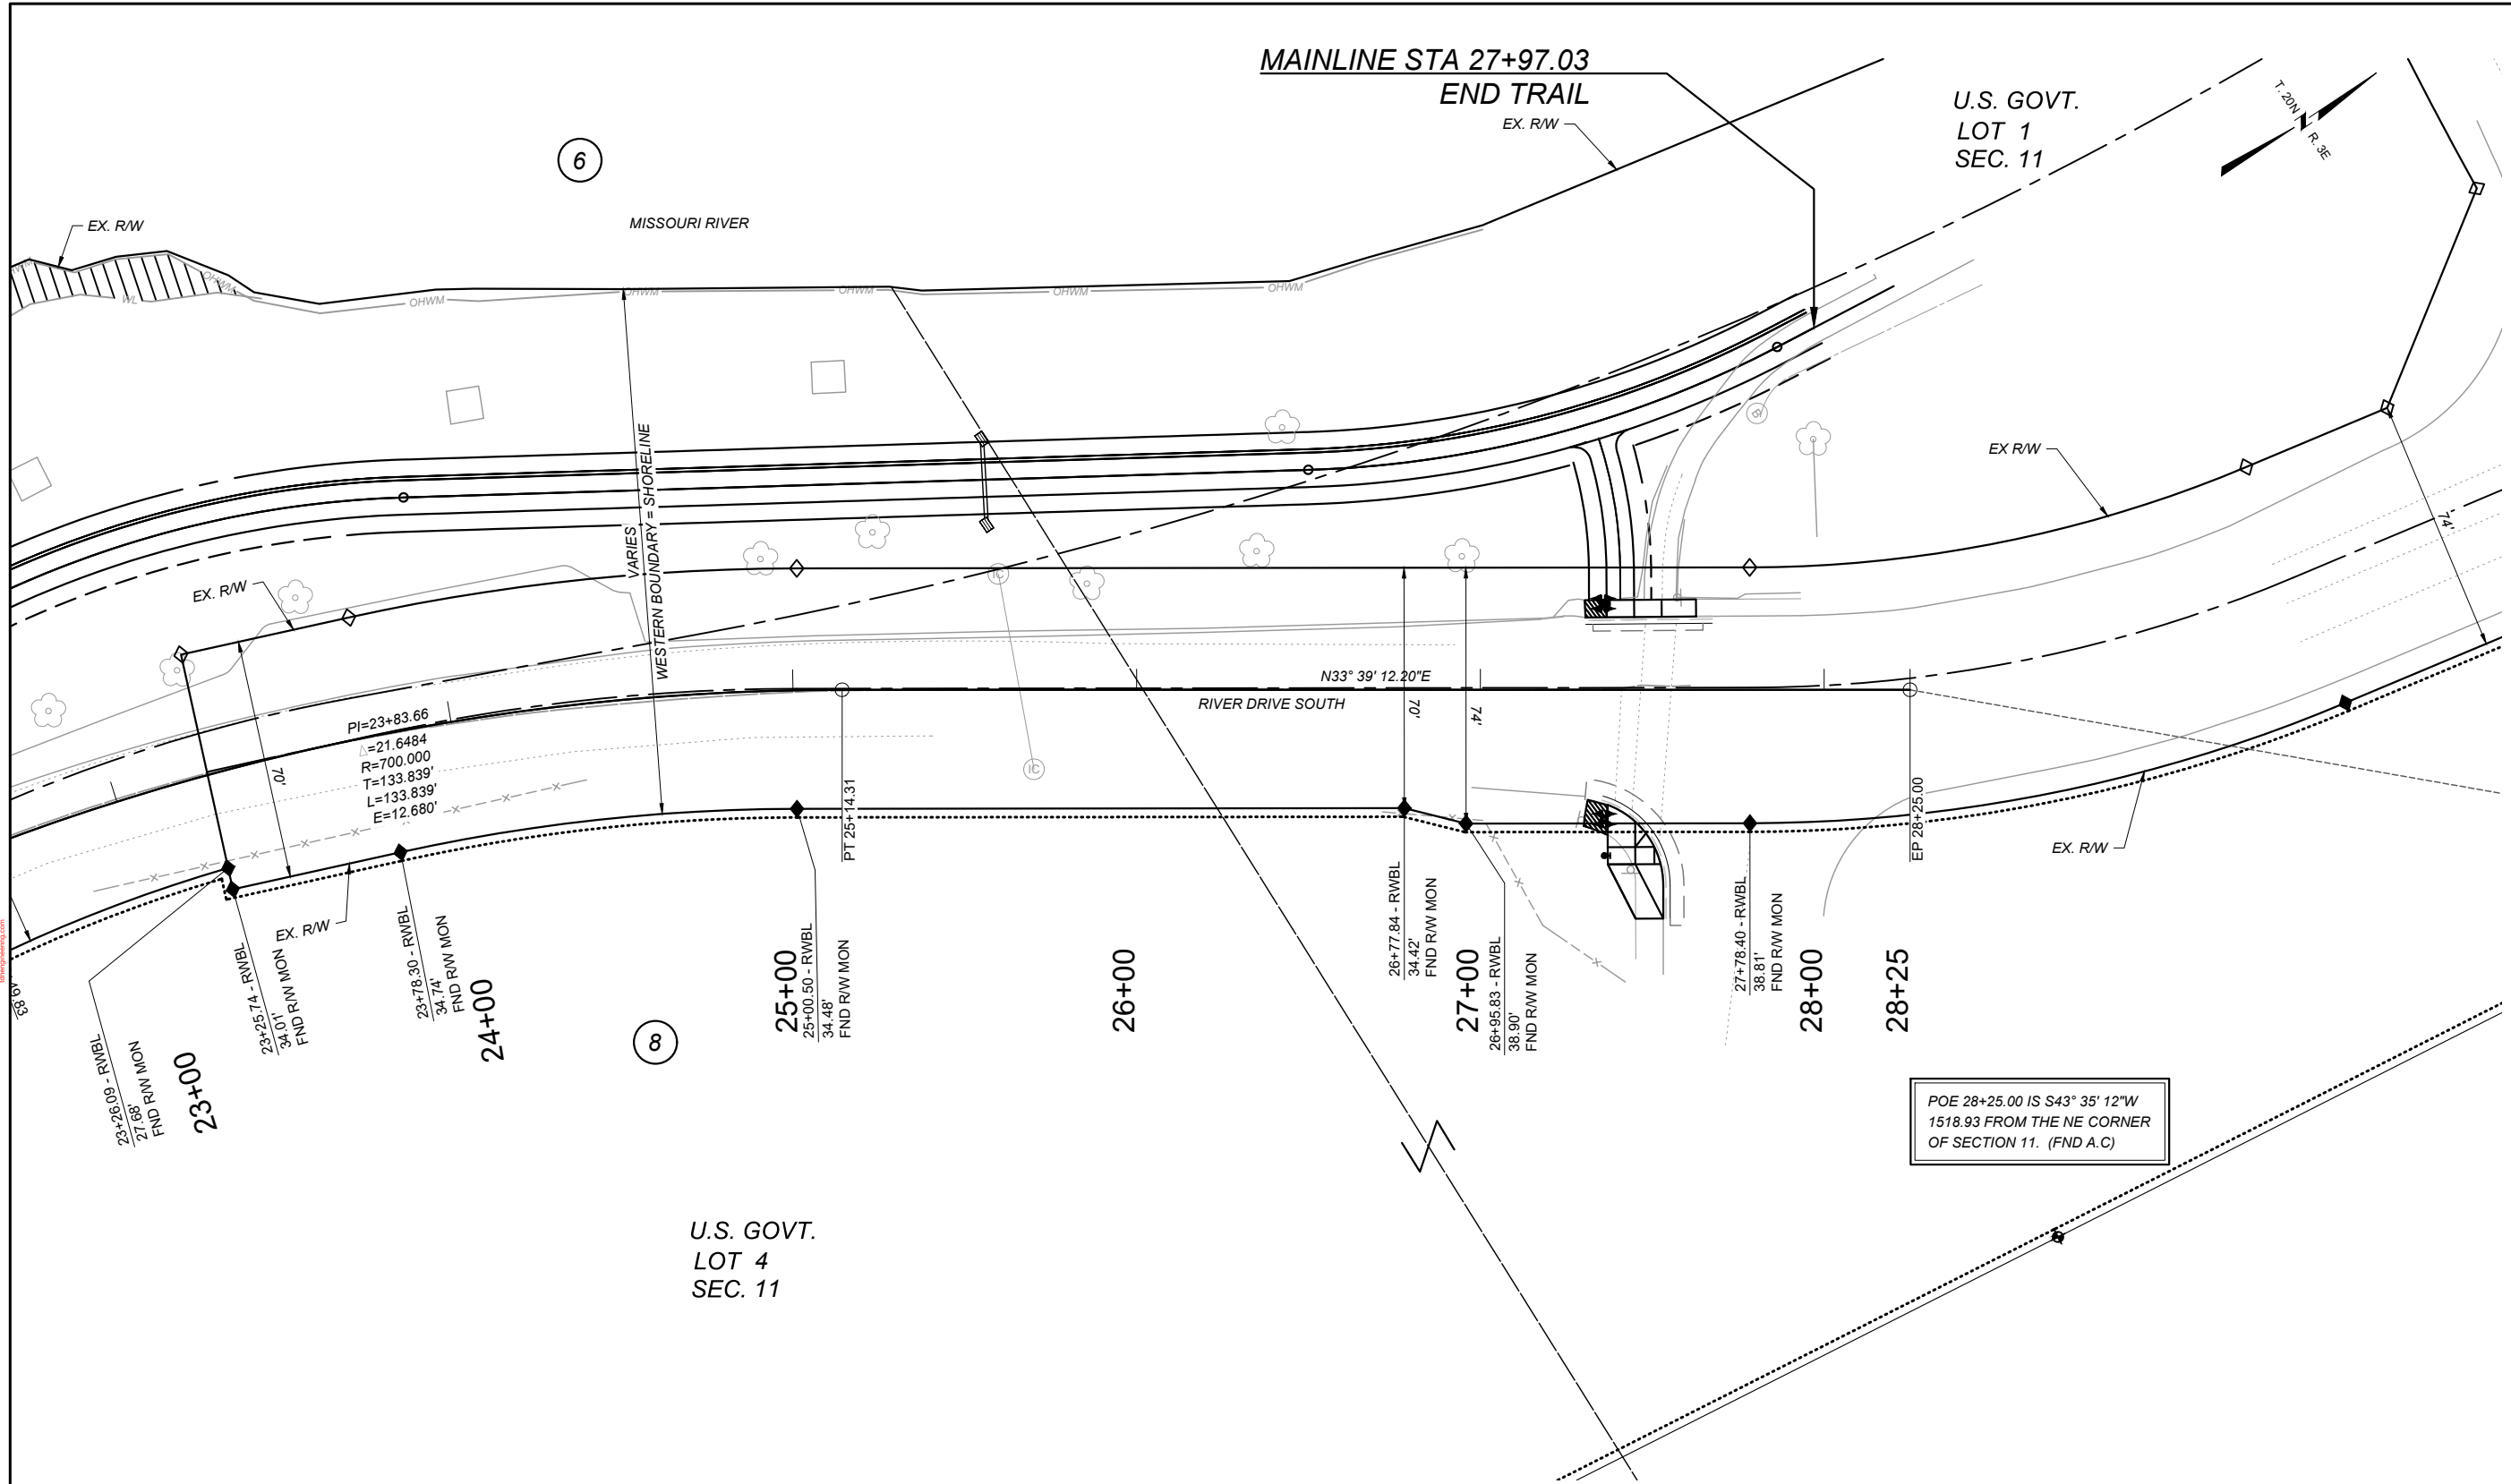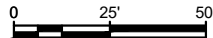

SHEET NO.		6	
GRID STATE PLANE COORDINATES		THIS IS A STATE PLANE COORDINATE PROJECT. ALL DIMENSIONS, DISTANCES AND AREAS ON THIS PROJECT ARE GRID, EXCEPT FOR THE EXISTING R/W WIDTH DIMENSION, WHICH IS RECORD.	
THE COMBINATION SCALE FACTOR IS 0.999272793			
PROJECT NAME		RIVER'S EDGE TRAIL CONNECTOR	
COUNTY		CASCADE	
PROJECT ID		CMGF 5299(151)	
UPN		9762-151-000	
MONTANA Department of Transportation		RIGHT OF WAY PLAN	
FHWA/MDT APPROVAL: 08-01-2025		MAP REVISED: 11-07-25	
		9762000ROPLNZ01.DWG	
11/6/2025 11:24 AM			