


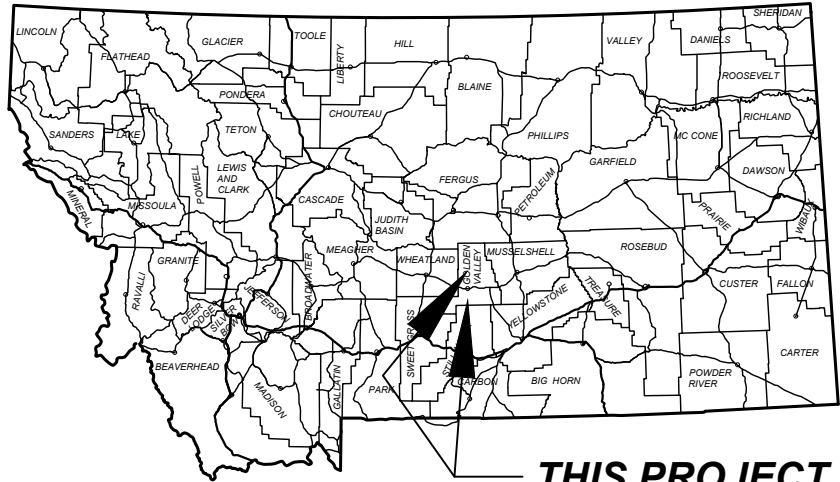

THIS PROJECT

MONTANA DEPARTMENT OF TRANSPORTATION

RIGHT OF WAY PLAN FEDERAL AID PROJECT STPS STW-0(073) S-238 / S-300 - RYEGATE GOLDEN VALLEY COUNTY

LENGTH 10.1 MILES

SHEET NO.

1

GRID STATE PLANE COORDINATES
THIS IS A STATE PLANE COORDINATE PROJECT. ALL
DIMENSIONS, DISTANCES AND AREAS ON THIS PROJECT
ARE GRID, EXCEPT FOR THE EXISTING R/W WIDTH
DIMENSION, WHICH IS RECORD.
THE COMBINATION SCALE FACTOR IS 0.999313362

PLAN LEGEND



PROPOSED RIGHT OF WAY LINE	---
EXISTING RIGHT OF WAY LINE	---
RAILROAD RIGHT OF WAY LINE	---
RIGHT OF WAY BASELINE	---
SECTION LINE	---
OWNERSHIP BOUNDARY	---
FULL ACCESS CONTROL	AG AG
LIMITED ACCESS CONTROL	---
EXISTING FULL ACCESS CONTROL	EFAC
EXISTING LIMITED ACCESS CONTROL	ELAC
SECTION CORNER	FOUND UNFOUND
1/4 SECTION CORNER	FOUND UNFOUND
CLOSING CORNER	---
MEANDER CORNER	---
CENTER OF SECTION	---
1/8 SECTION CORNER FOUND	FOUND CALCULATED
RIGHT OF WAY MONUMENT	---
PROPERTY CORNER PIN	---
PARCEL NUMBERS	---
RAILROADS	---
EXISTING DITCH	---
CONSTRUCTION LIMITS	---
CUT SECTION	---
TOE OF FILL	---

ASSOCIATED PROJECT AGREEMENT NUMBERS

R/W	STPS STW-0(073)
I.C.	
P.E.	STPS STWD(742)

RELATED PROJECTS

--

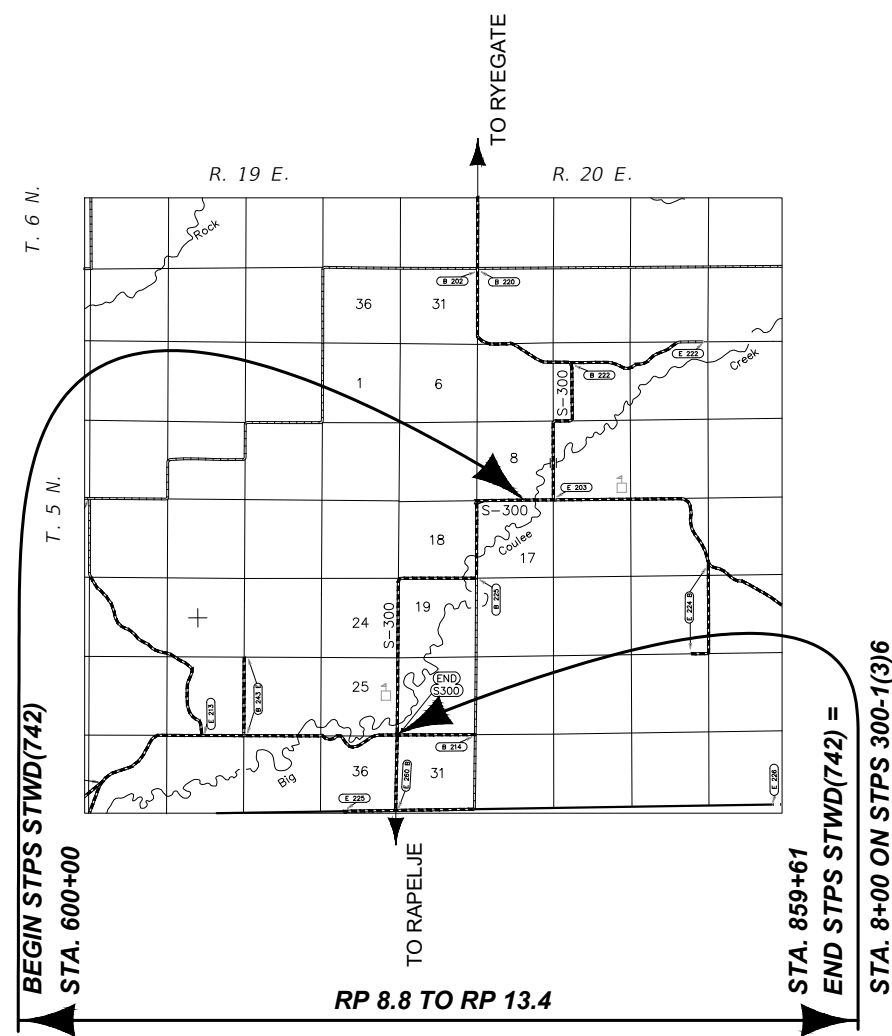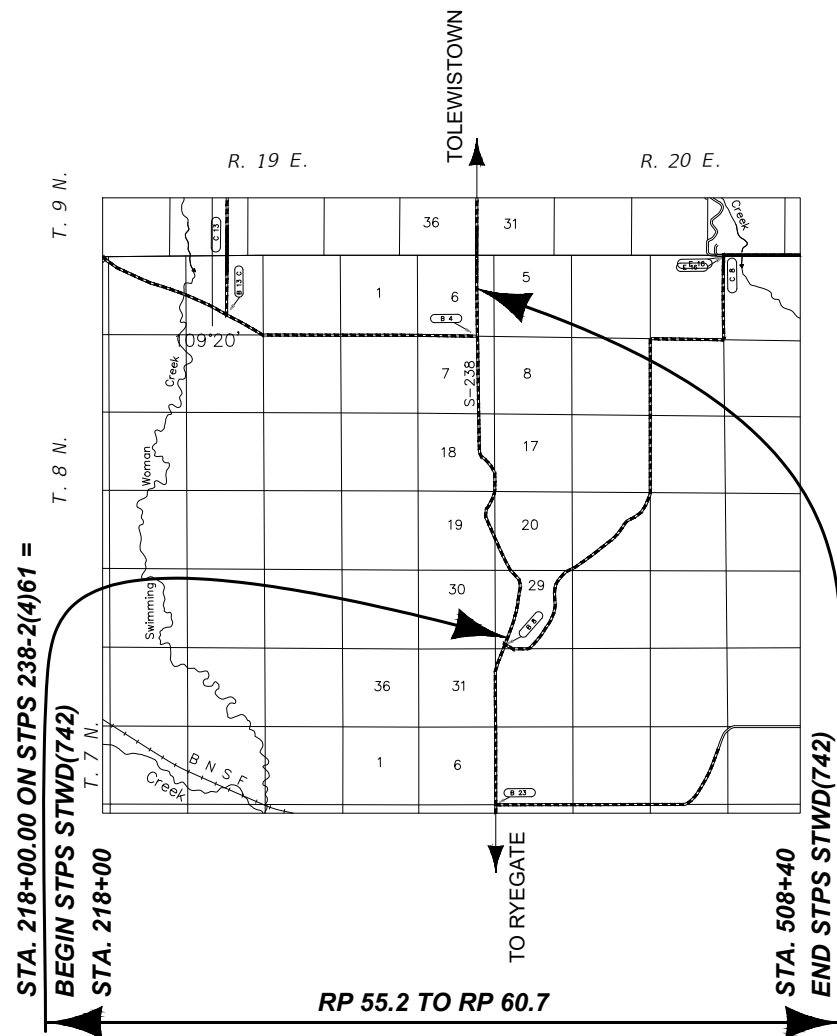

FOR EXISTING R/W RETRACEMENT, SEE
C.O.S. 06-2025 AND C.O.S. 2025-09

PROJECT NAME
S-238 / S-300 - RYEGATE

COUNTY
GOLDEN VALLEY

PROJECT ID
STPS STW-0(073)

UPN
9800-073-000

FHWA/MDT APPROVAL: 08/07/2025

MAP REVISED: 09/30/2025

MONTANA
Department of Transportation

RIGHT OF WAY PLAN


9/30/2025 7:26 AM

[illegible]

FOR EXISTING R/W RETRACEMENT, SEE
C.O.S. 06-2025

NOTES


1. THE PROPOSED R/W LINE WHERE A SPIRAL CURVE TRANSITION IS USED IS A CHORD RATHER THAN A CONCENTRIC CURVE.
2. ALL STATIONS AND OFFSETS FOR R/W BREAKS ARE IN REFERENCE TO THE R/W BASELINE.

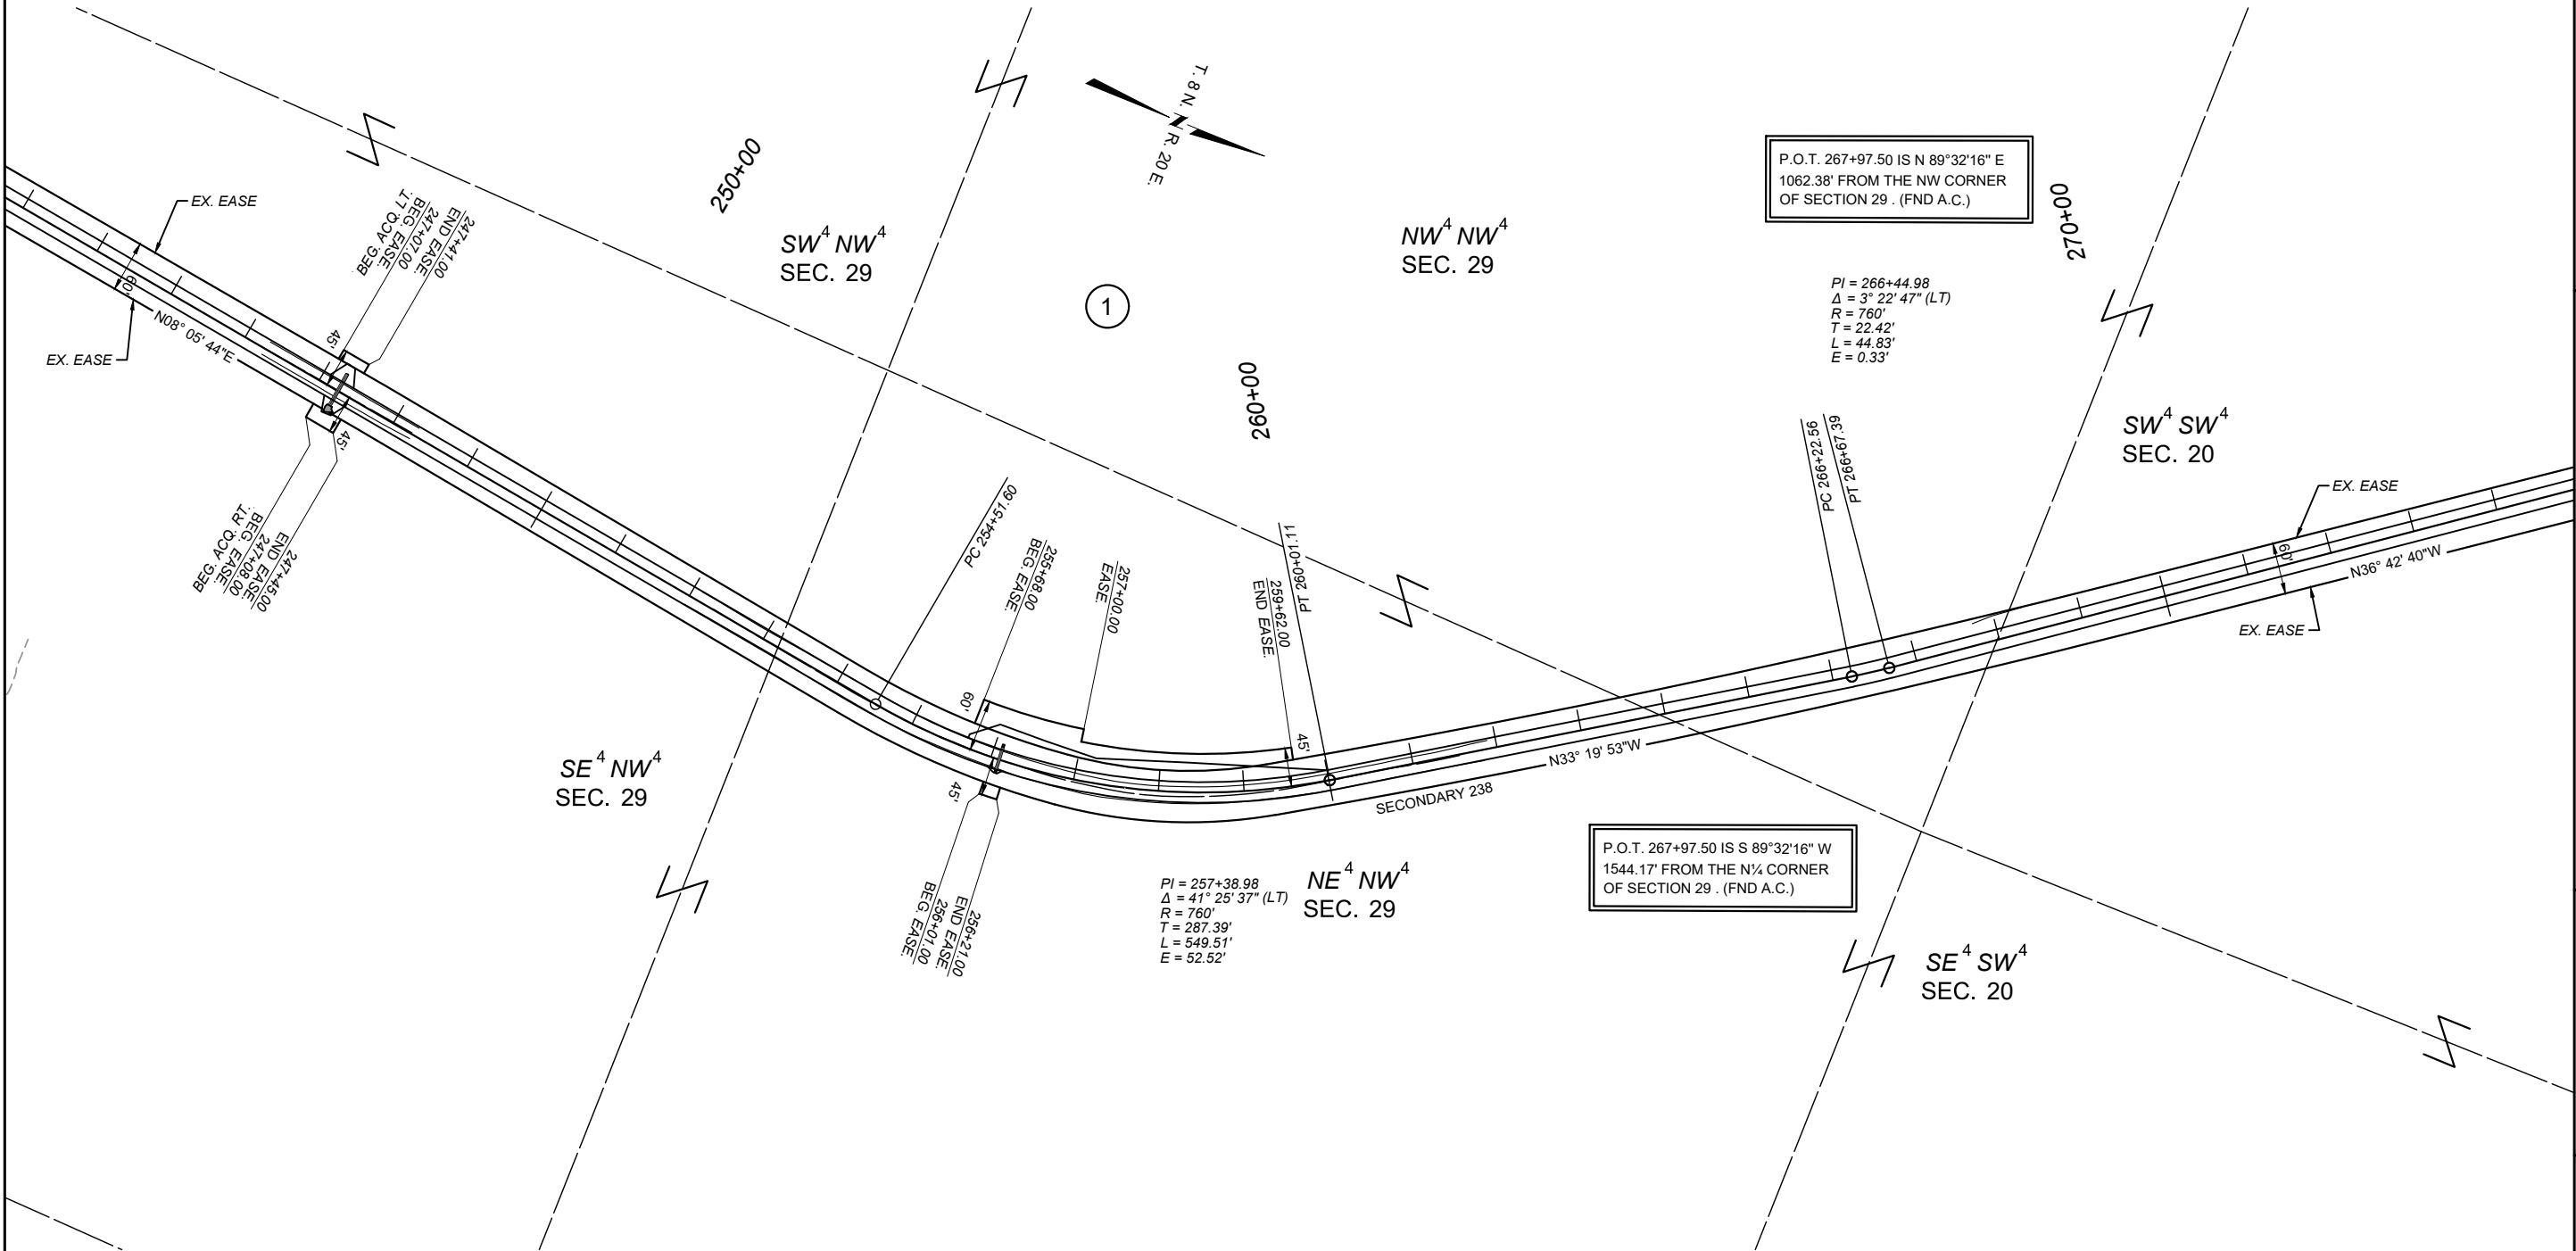

SHEET NO.		3	
GRID STATE PLANE COORDINATES		THIS IS A STATE PLANE COORDINATE PROJECT. ALL DIMENSIONS, DISTANCES AND AREAS ON THIS PROJECT ARE GRID, EXCEPT FOR THE EXISTING RAW WIDTH DIMENSION, WHICH IS RECORD. THE COMBINATION SCALE FACTOR IS 0.999313362	
PROJECT NAME		S-238 / S-300 - RYEGATE	
COUNTY		GOLDEN VALLEY	
PROJECT ID		STPS STW-0(073)	
UPN		9800-073-000	
FHWA/MDT APPROVAL: 08/07/2025		9800000ROPLN002.DWG	
MONTANA Department of Transportation		RIGHT OF WAY PLAN S-238	
9/30/2025 7:27 AM			

FOR EXISTING R/W RETRACEMENT, SEE
C.O.S. 06-2025

- NOTES
1. THE PROPOSED R/W LINE WHERE A SPIRAL CURVE TRANSITION IS USED IS A CHORD RATHER THAN A CONCENTRIC CURVE.
 2. ALL STATIONS AND OFFSETS FOR R/W BREAKS ARE IN REFERENCE TO THE R/W BASELINE.

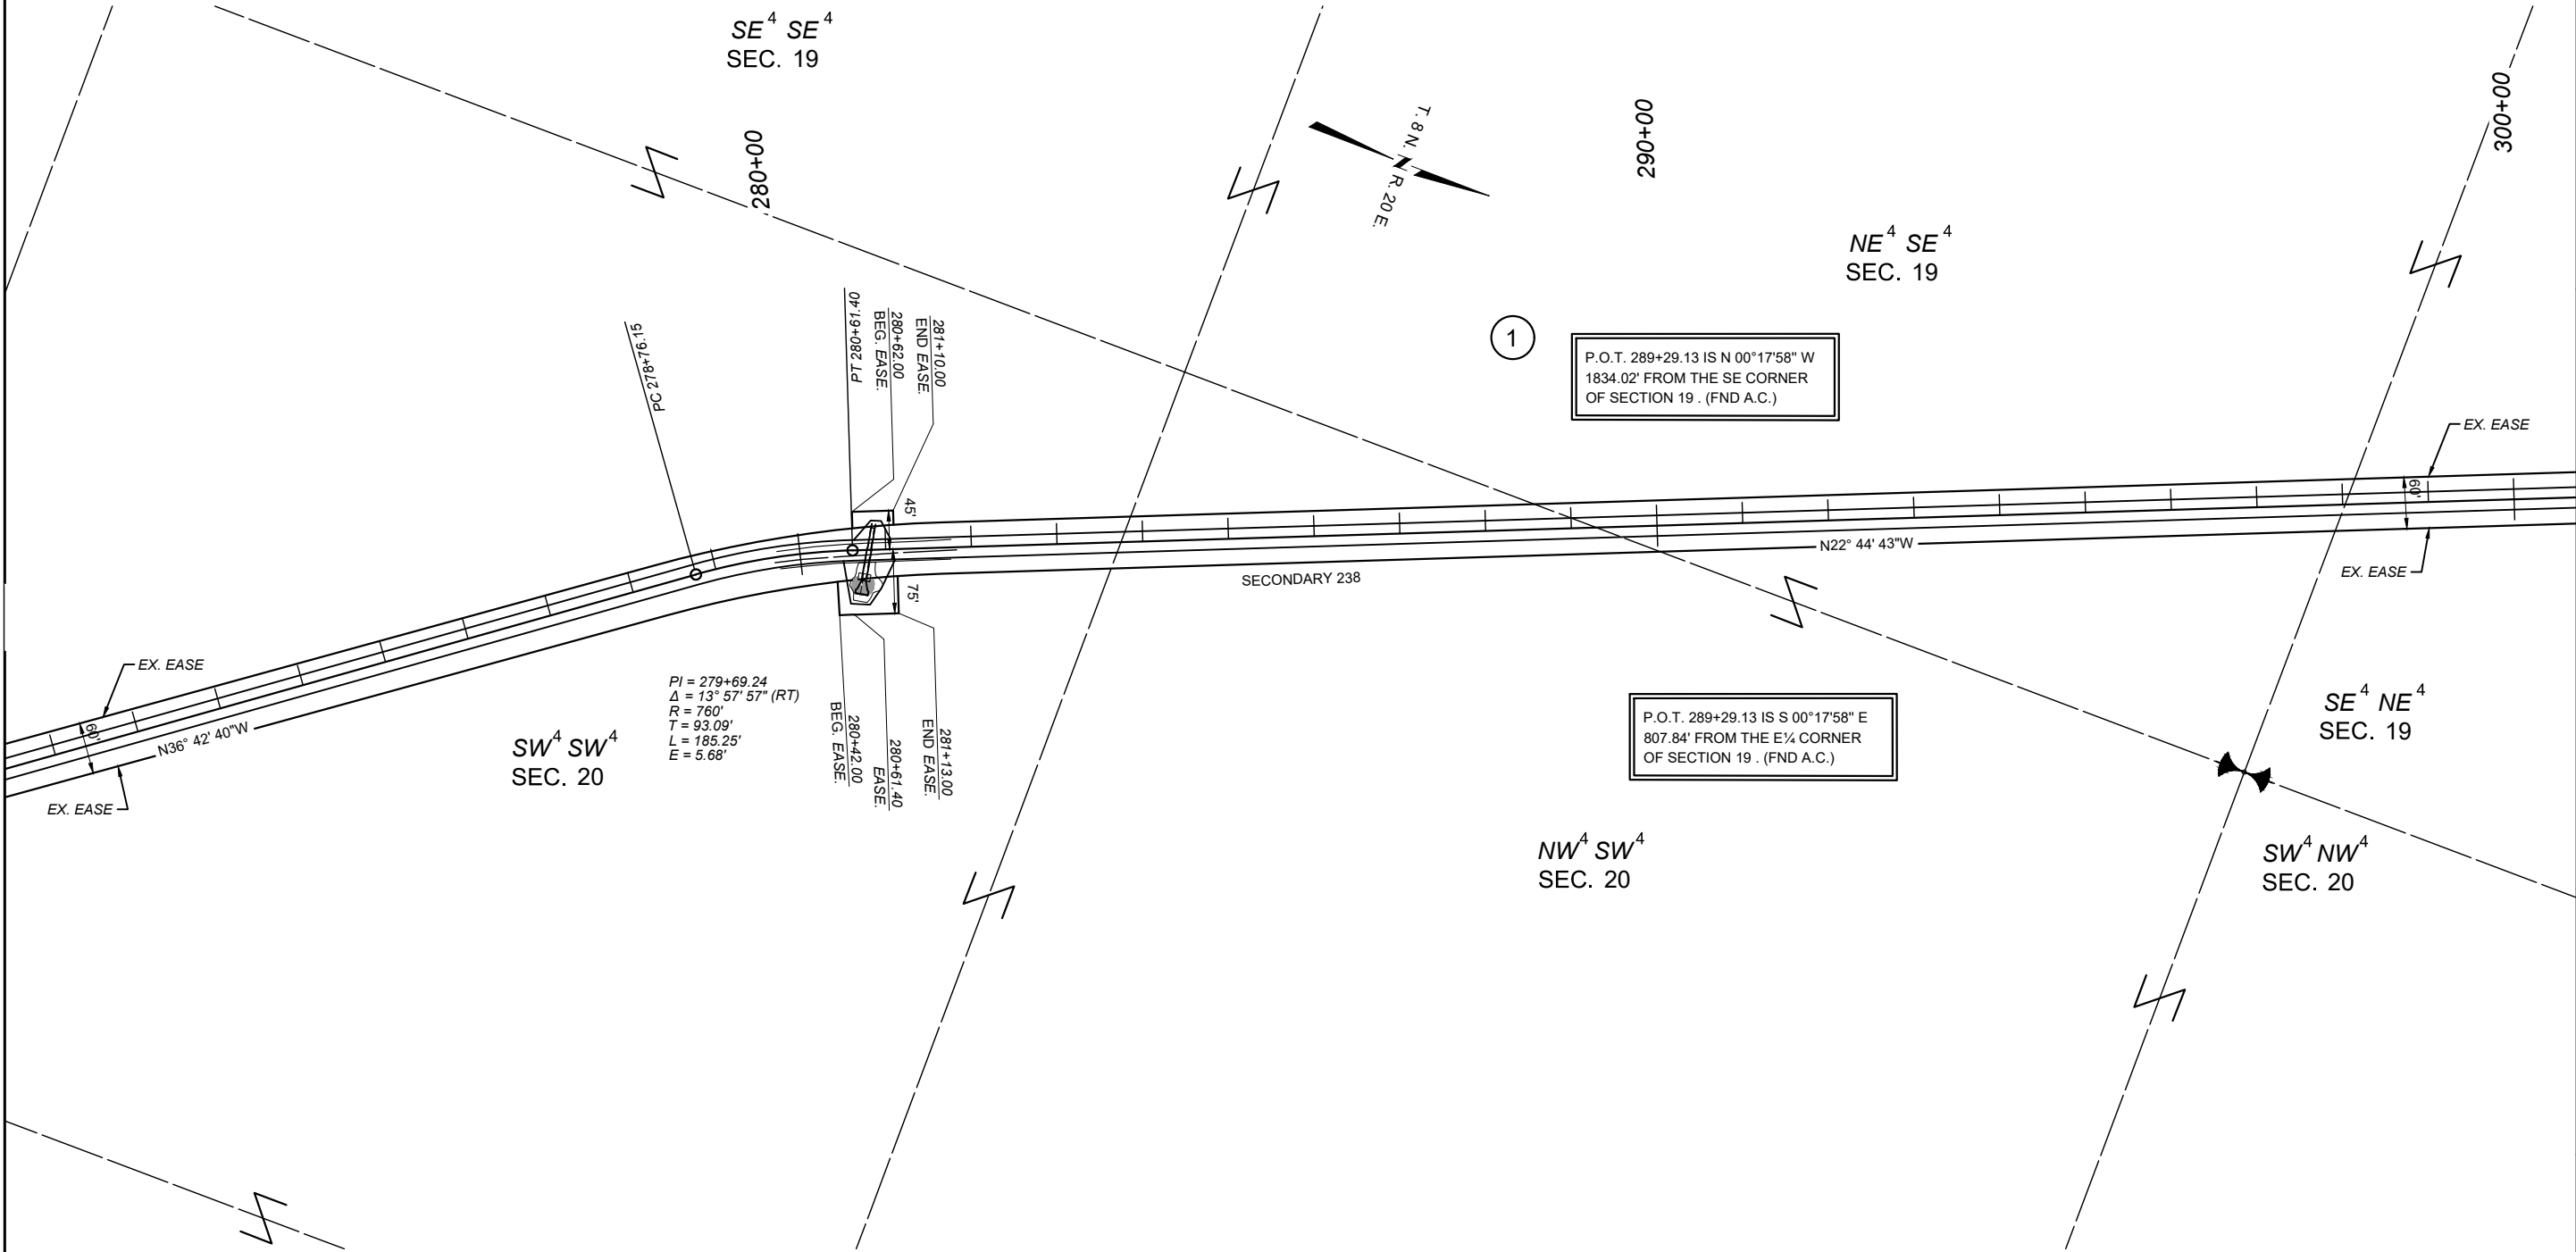

SHEET NO.

4

GRID STATE PLANE COORDINATES
THIS IS A STATE PLANE COORDINATE PROJECT. ALL DIMENSIONS, DISTANCES AND AREAS ON THIS PROJECT ARE GRID, EXCEPT FOR THE EXISTING R/W WIDTH DIMENSION, WHICH IS RECORD.
THE COMBINATION SCALE FACTOR IS 0.999313362

 MONTANA Department of Transportation	PROJECT NAME S-238 / S-300 - RYEGATE		
	COUNTY GOLDEN VALLEY		
	PROJECT ID STPS STW-0(073)		
	UPN 9800-073-000		
	RIGHT OF WAY PLAN S-238		
	9/30/2025 7:27 AM		

FHWA/MDT APPROVAL: 08/07/2025	
MAP REVISED: 09/30/2025	
9800000ROPLN002.DWG	

GRID STATE PLANE COORDINATES
THIS IS A STATE PLANE COORDINATE PROJECT. ALL
DIMENSIONS, DISTANCES AND AREAS ON THIS PROJECT
ARE GRID, EXCEPT FOR THE EXISTING R/W WIDTH
DIMENSION, WHICH IS RECORD.
THE COMBINATION SCALE FACTOR IS 0.999313362

PROJECT NAME

S-238 / S-300 - RYEGATE

COUNTY

GOLDEN VALLEY

PROJECT ID

STPS STW-0(073)

UPN

9800-073-000

FHW/MDT APPROVAL: 08/07/2025


MAP REVISED: 09/30/2025

9800000ROPLN002.DWG



RIGHT OF WAY PLAN S-238

9/30/2025 7:27 AM

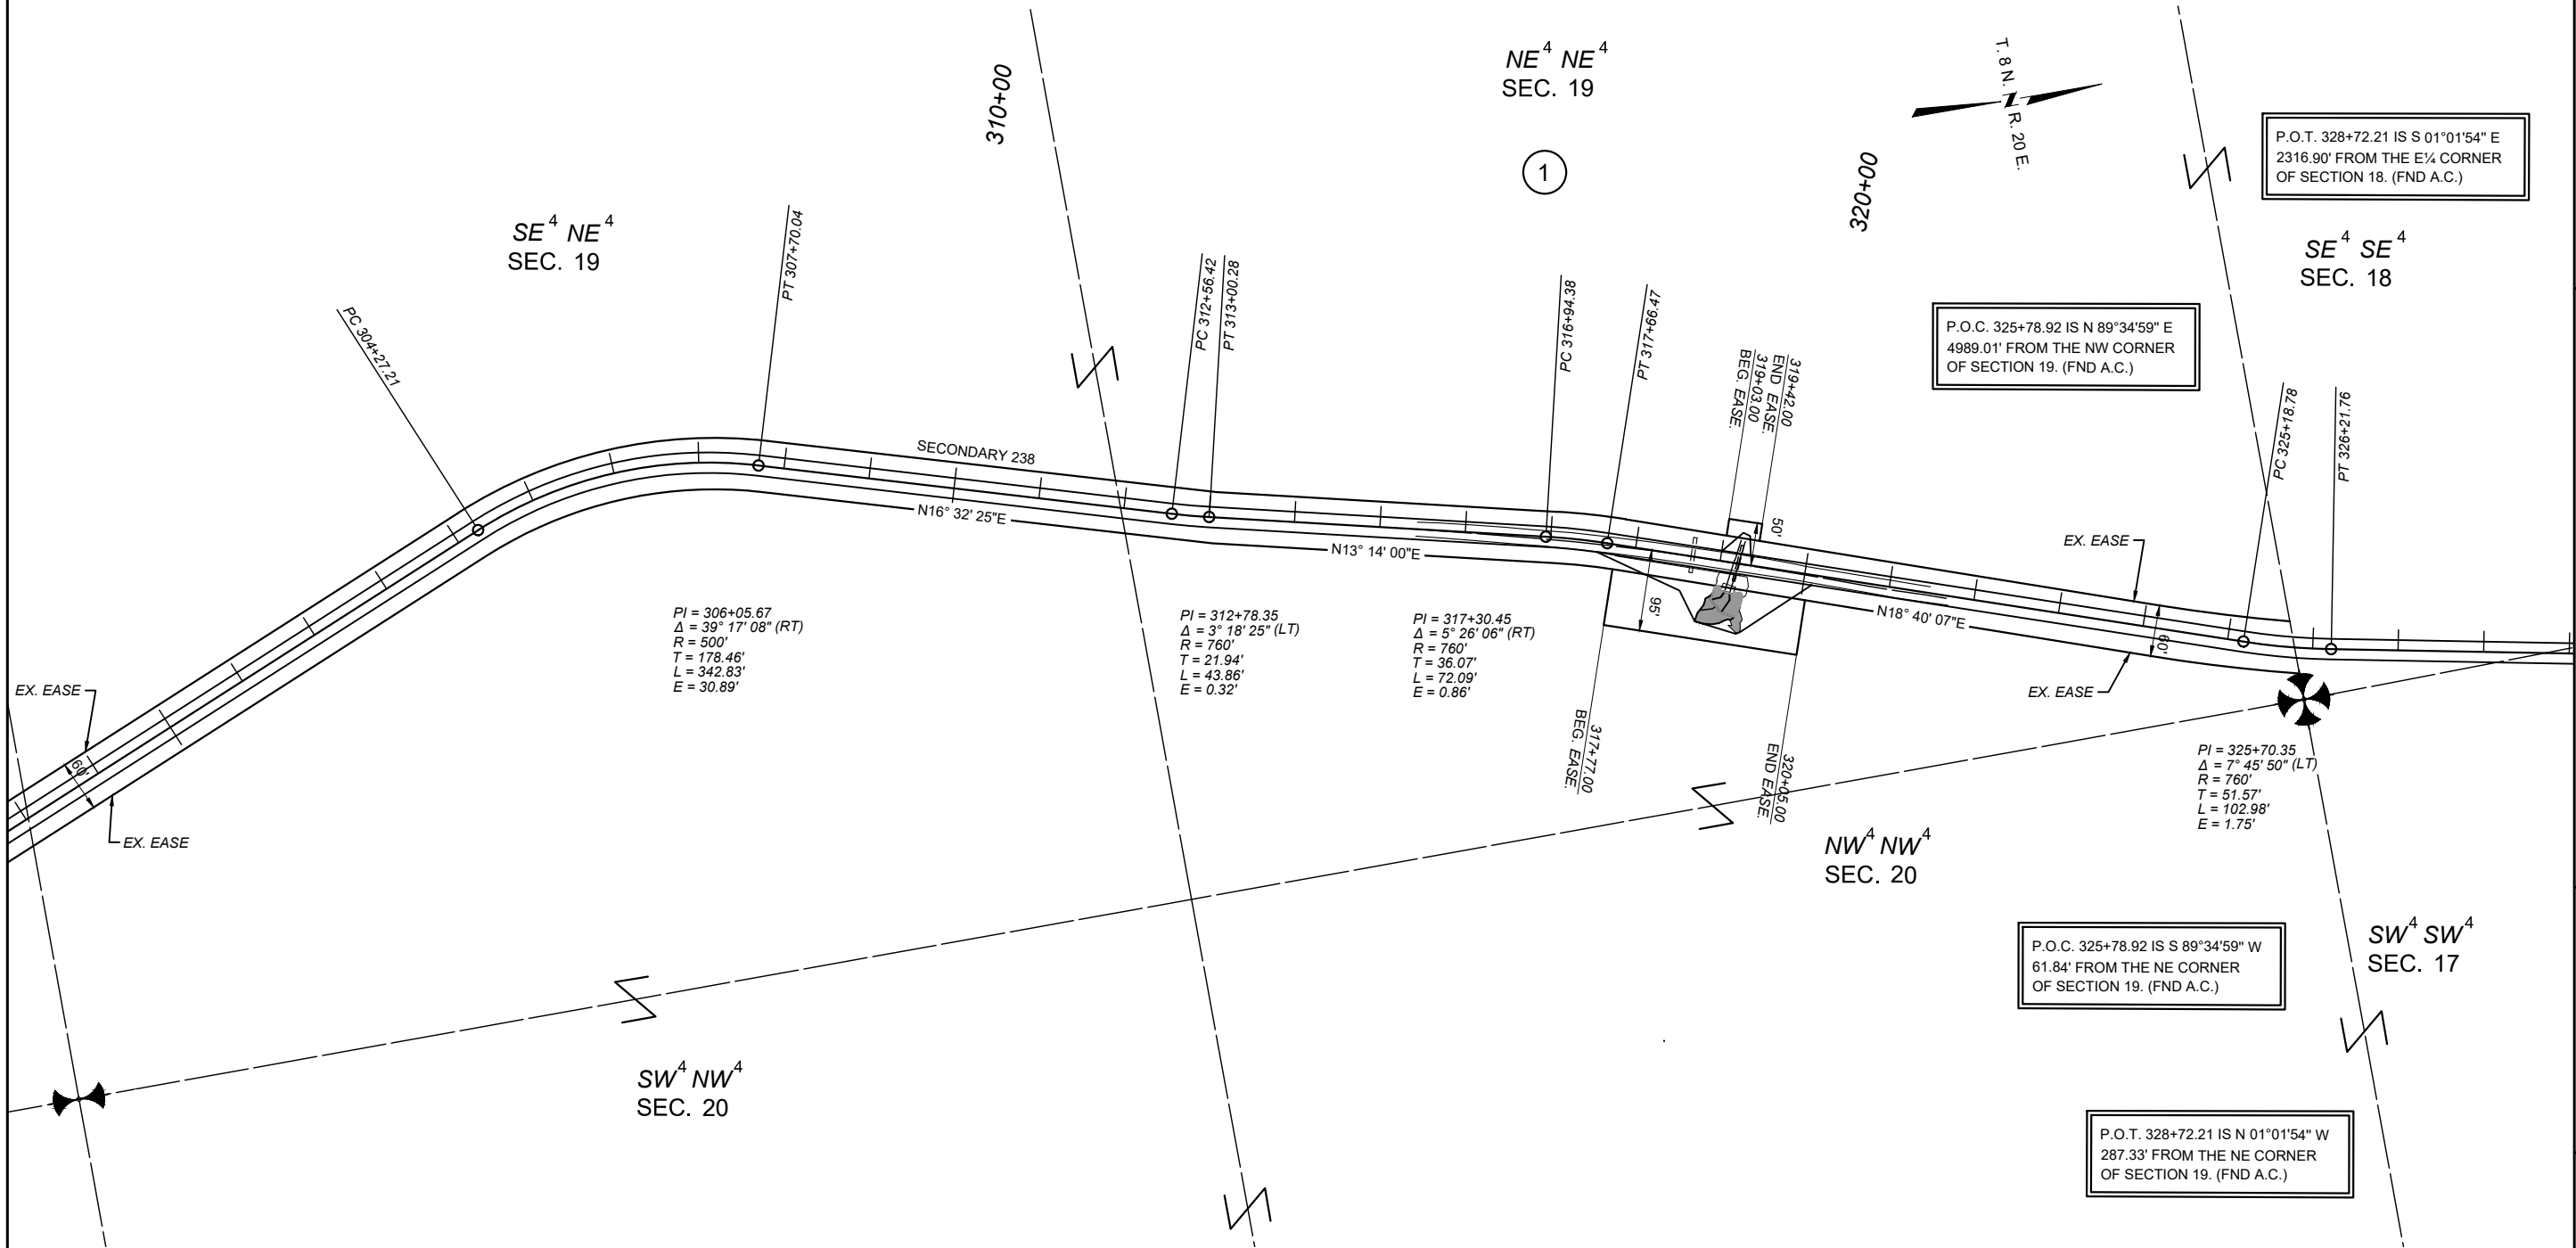


FOR EXISTING R/W RETRACEMENT, SEE
C.O.S. 06-2025

- NOTES
1. THE PROPOSED R/W LINE WHERE A SPIRAL CURVE TRANSITION IS USED IS A CHORD RATHER THAN A CONCENTRIC CURVE.
 2. ALL STATIONS AND OFFSETS FOR R/W BREAKS ARE IN REFERENCE TO THE R/W BASELINE.



FOR EXISTING R/W RETRACEMENT, SEE
C.O.S. 2025-09

- NOTES
1. THE PROPOSED R/W LINE WHERE A SPIRAL CURVE TRANSITION IS USED IS A CHORD RATHER THAN A CONCENTRIC CURVE.
 2. ALL STATIONS AND OFFSETS FOR R/W BREAKS ARE IN REFERENCE TO THE R/W BASELINE.

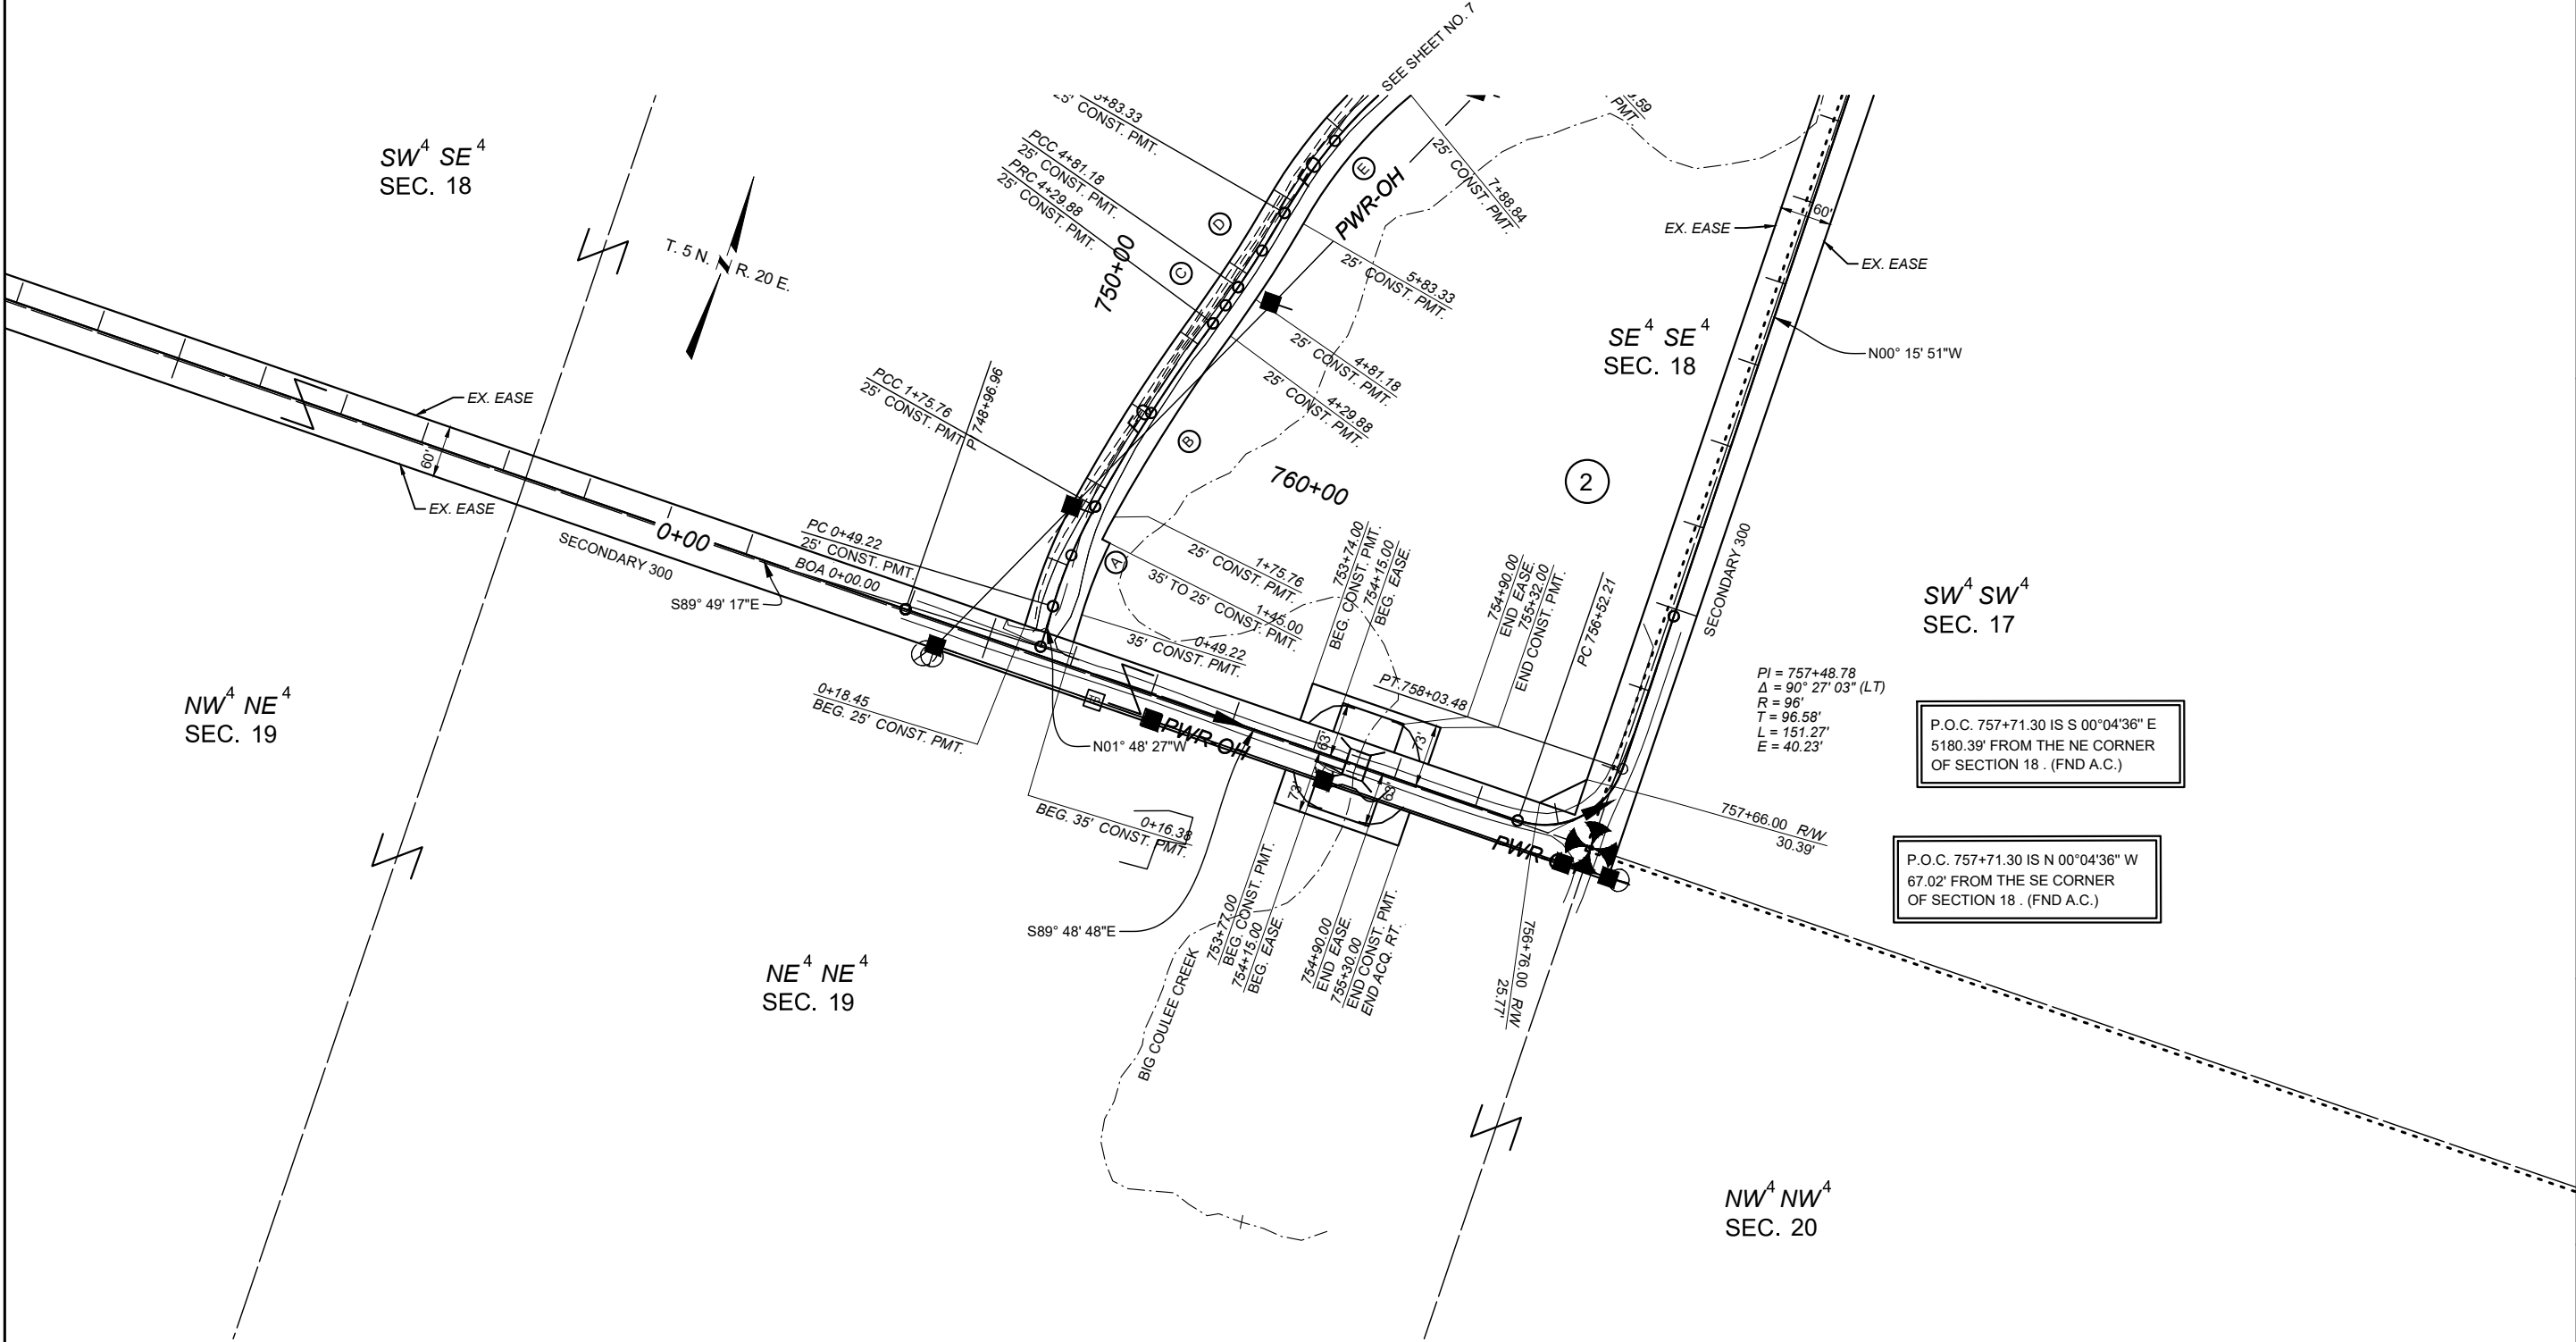

SHEET NO.

6

GRID STATE PLANE COORDINATES
THIS IS A STATE PLANE COORDINATE PROJECT. ALL
DIMENSIONS, DISTANCES AND AREAS ON THIS PROJECT
ARE GRID, EXCEPT FOR THE EXISTING R/W WIDTH
DIMENSION, WHICH IS RECORD.
THE COMBINATION SCALE FACTOR IS 0.999313362

PROJECT NAME
S-238 / S-300 - RYEGATE

COUNTY
GOLDEN VALLEY

PROJECT ID
STPS STW-0(073)

UPN
9800-073-000

FHW/MDT APPROVAL: 08/07/2025

MAP REVISED: 09/30/2025

9800000ROPLN001.DWG

MONTANA
Department of Transportation

RIGHT OF WAY PLAN S-300

9/30/2025 7:26 AM

GRID STATE PLANE COORDINATES
THIS IS A STATE PLANE COORDINATE PROJECT. ALL
DIMENSIONS, DISTANCES AND AREAS ON THIS PROJECT
ARE GRID, EXCEPT FOR THE EXISTING R/W WIDTH
DIMENSION, WHICH IS RECORD.
THE COMBINATION SCALE FACTOR IS 0.999313362

PROJECT NAME
S-238 / S-300 - RYEGATE

COUNTY
GOLDEN VALLEY

PROJECT ID
STPS STW-0(073)

UPN
9800-073-000

FHW/MDT APPROVAL: 08/07/2025


MAP REVISED: 09/30/2025

9800000ROPLN003.DWG

MONTANA
Department of Transportation

RIGHT OF WAY PLAN

9/30/2025 7:27 AM

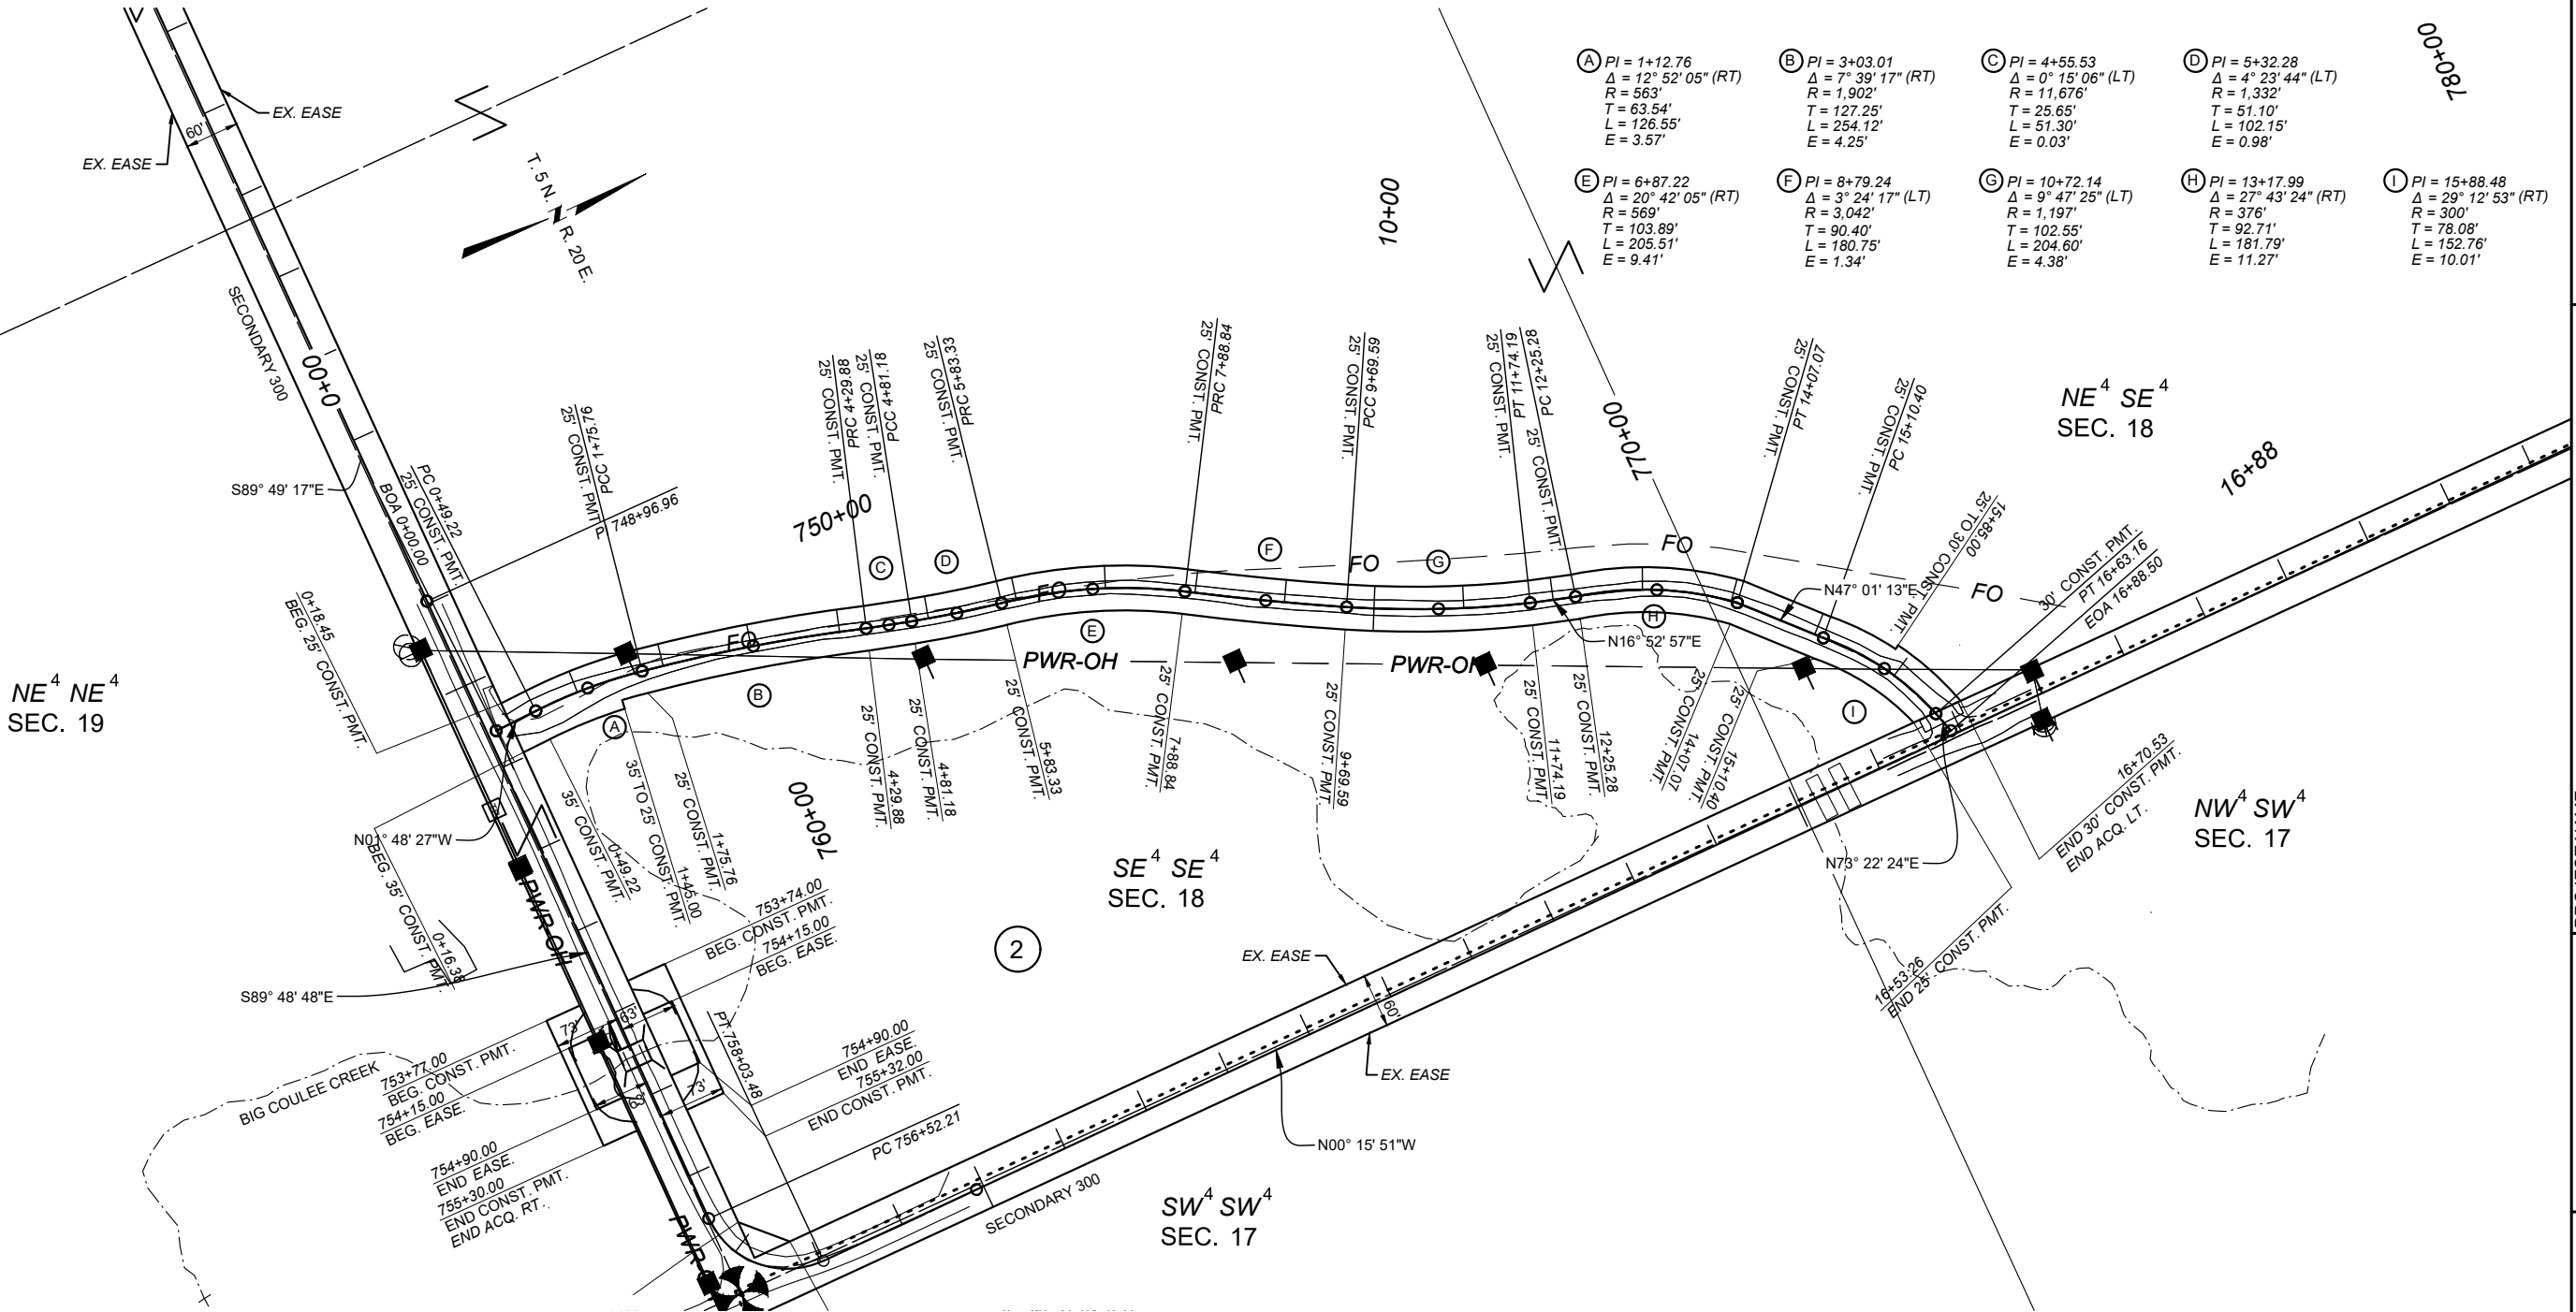

FOR EXISTING R/W RETRACEMENT, SEE
C.O.S. 2025-09

- NOTES
1. THE PROPOSED R/W LINE WHERE A SPIRAL CURVE TRANSITION IS USED IS A CHORD RATHER THAN A CONCENTRIC CURVE.
 2. ALL STATIONS AND OFFSETS FOR R/W BREAKS ARE IN REFERENCE TO THE R/W BASELINE.

