


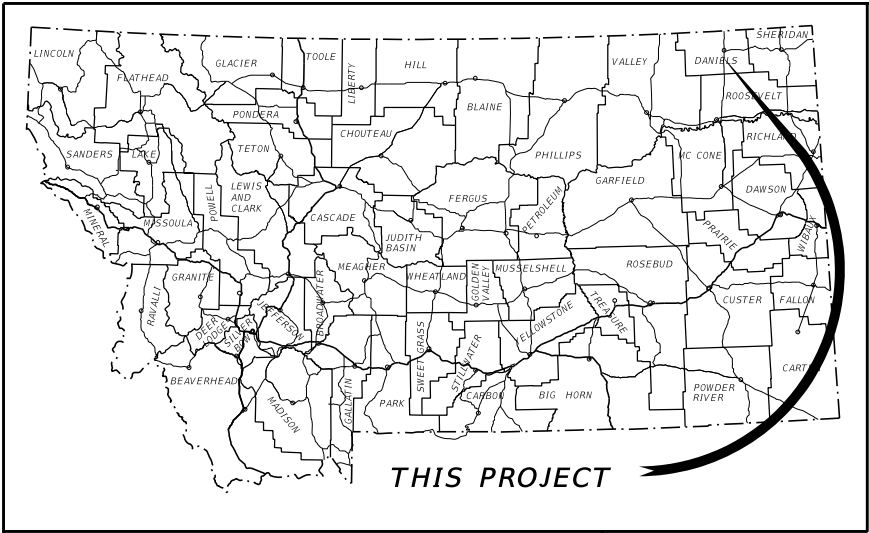

MONTANA DEPARTMENT OF TRANSPORTATION

RIGHT OF WAY PLAN

FEDERAL AID PROJECT STPB STWD(883)

TIMBER BRIDGES-GLASGOW AREA

DANIELS, ROOSEVELT, AND VALLEY COUNTIES

LENGTH N/A MILES

STATE	RIGHT OF WAY	SHEET	TOTAL
MONTANA		NO.	SHEETS
		1	6
R/W ID.		STPB STWD(883)	
PROJECT NO.		9885-883-000	

TIMBER BRIDGES-GLASGOW AREA


PLAN LEGEND

PROPOSED RIGHT OF WAY LINE	---
EXISTING RIGHT OF WAY LINE	---
RAILROAD RIGHT OF WAY LINE	---
RIGHT OF WAY BASELINE	---
STK'D CENTERLINE	---
SECTION LINE	---
OWNERSHIP BOUNDARY	---
FULL ACCESS CONTROL	AC AC
LIMITED ACCESS CONTROL	///
EXISTING FULL ACCESS CONTROL	EFAC
EXISTING LIMITED ACCESS CONTROL	ELAC
PRESENT TRAVELED WAY (P.T.W.)	---
FENCE LINE	---
EXISTING GUARDRAIL	---
PROPOSED GUARDRAIL	---
GATE IN FENCE	---
CATTLE GUARD: EXIST. - PROPOSED	---
SECTION CORNER	FOUND UNFOUND
1/4 SECTION CORNER	FOUND UNFOUND
CLOSING CORNER	FOUND UNFOUND
MEANDER CORNER	FOUND UNFOUND
CENTER OF SECTION	FOUND UNFOUND
1/16 SECTION CORNER FOUND	FOUND UNFOUND
RIGHT OF WAY MONUMENT	FOUND CALCULATED
PROPERTY CORNER PIN	FOUND
POWER POLE IN PLACE	FOUND
TELEPHONE POLE IN PLACE	FOUND
TELEGRAPH POLE IN PLACE	FOUND
LIGHT POLE	FOUND
PROPOSED CULVERT	---
EXISTING CULVERT	---
OUTLET DITCH	---
INLET DITCH	---
EXISTING DITCH	---
CHANNEL CHANGES	CH. CH.
DITCH BLOCK	---
RIPRAP	---
BRIDGES	---
RAILROADS	---
PARCEL NUMBERS	---
APPROACH: EXIST. - PROPOSED	---



ASSOCIATED PROJECTS
STPB STWD(789) PE

RELATED PROJECTS
FAS 8B
S 8(9)
FAS 8A

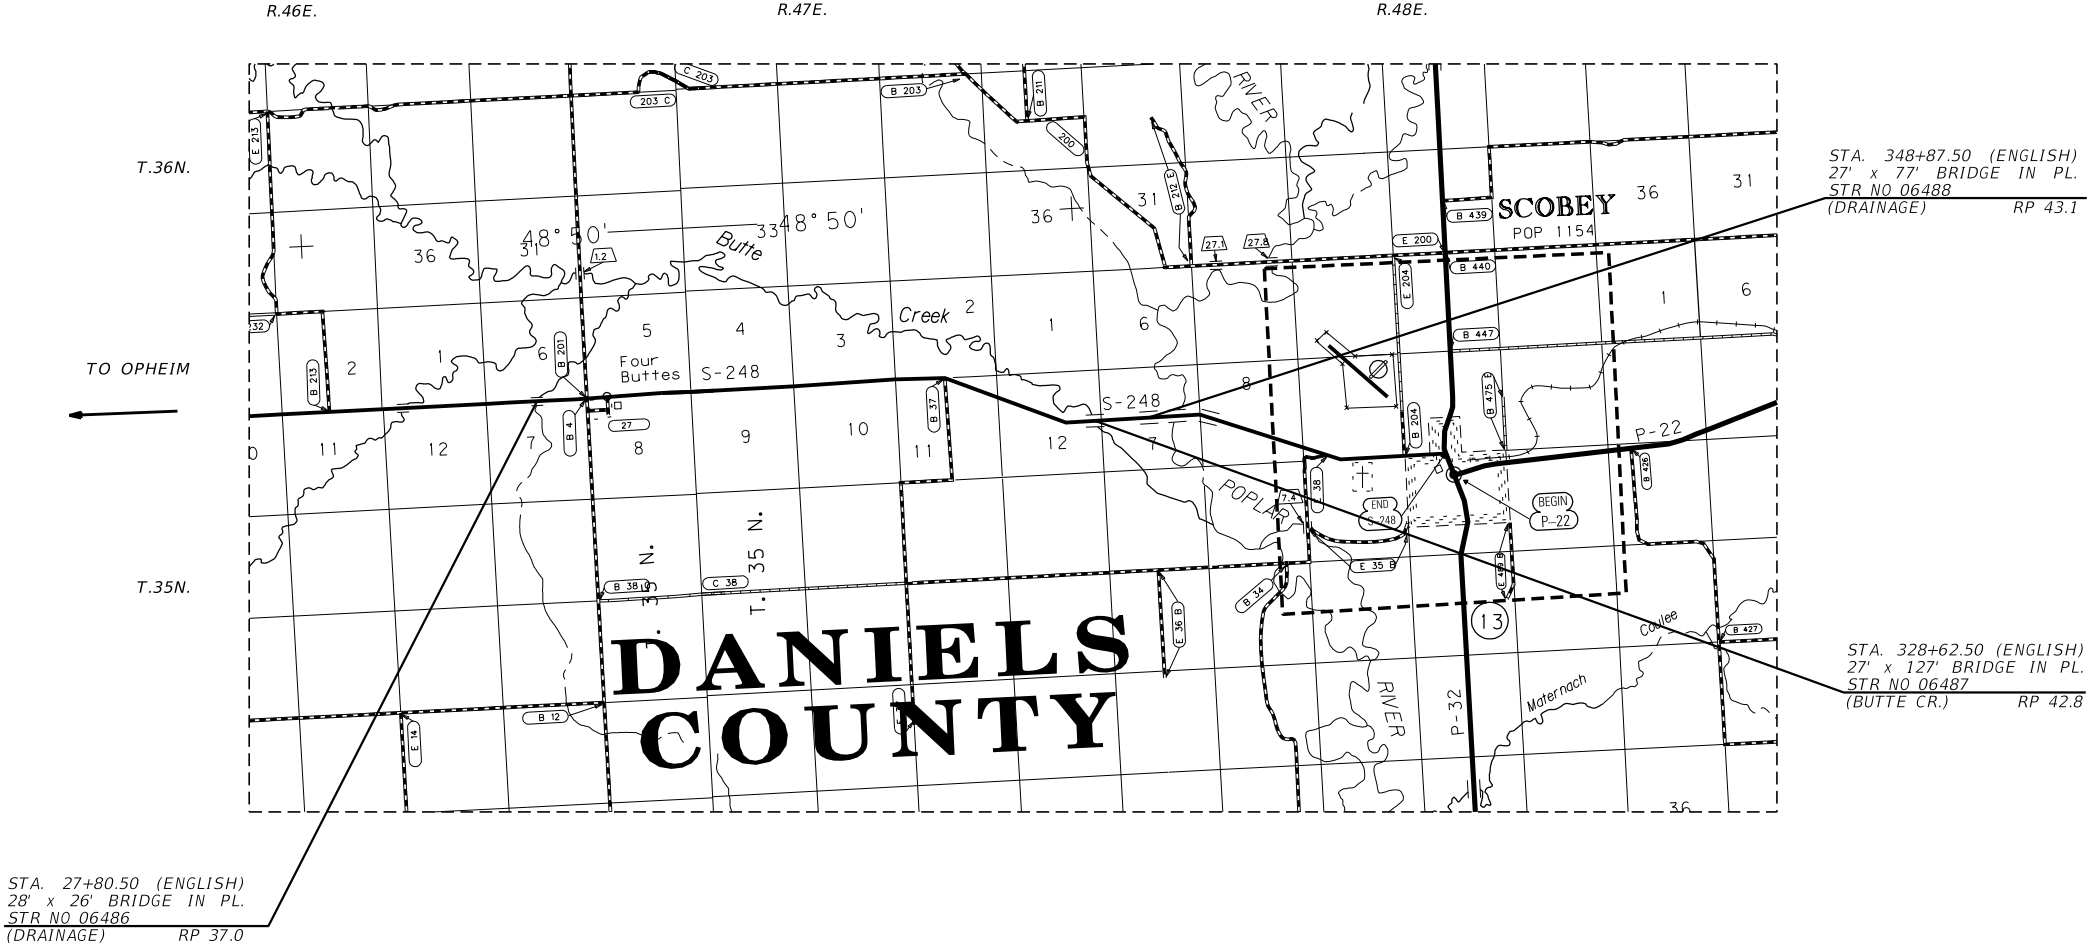

GRID STATE PLANE COORDINATES

THIS IS A STATE PLANE COORDINATE PROJECT. ALL DIMENSIONS, DISTANCES AND AREAS ON THIS PROJECT ARE GRID, EXCEPT FOR THE EXISTING R/W WIDTH DIMENSION, WHICH IS RECORD. MULTIPLE COMBINATIONS SCALE FACTORS ARE IN USE. THE APPROPRIATE COMBINATION SCALE FACTOR IS INDICATED ON EACH PLAN SHEET.

FOR EXISTING R/W RETRACEMENT, SEE EACH PLAN SHEET

CONSTRUCTION LIMITS	MAP REVISED
CUT SECTION	TOP OF CUT
TOE OF FILL	
	FHWA/MDT APPROVAL 4/5/22
3	MDT MONTANA DEPARTMENT OF TRANSPORTATION
2	9885000R0TTLZ01.dgn
1	8/15/2022
	1:41:46 PM CDF

MDT STR. NO. 06486
RP 36.99 DRAINAGE

STATE	RIGHT OF WAY	SHEET	TOTAL
		NO.	SHEETS
MONTANA		3	6
R/W ID.		STPB STWD(883)	
PROJECT NO.		9885-883-000	

TIMBER BRIDGES-GLASGOW AREA

SEE SHEET NO. 2 FOR OWNERSHIP NAMES, ADDRESSES, AREAS, ETC.

U.S. GOVT.
LOT 7
SEC. 6

SE⁴ SW⁴
SEC. 6

POT 26+91.46 IS S3° 2' 21.29"E
1.14' FROM THE S1/4 CORNER
OF SECTION 6. (A.C.)

T 35 N R 47 E

SW⁴ SE⁴
SEC. 6

NE⁴ NW⁴
SEC. 7

NW⁴ NE⁴
SEC. 7

25+80.00 BEGIN
STPB STWD(790)

29+80.00 END
STPB STWD(790)

FOR EXISTING R/W RETRACEMENT, SEE
COS 238633

GRID STATE PLANE COORDINATES

THIS IS A STATE PLANE COORDINATE PROJECT. ALL
DIMENSIONS, DISTANCES AND AREAS ON THIS PROJECT
ARE GRID, EXCEPT FOR THE EXISTING R/W WIDTH
DIMENSION, WHICH IS RECORD.
THE COMBINATION SCALE FACTOR IS 0.99977339

NOTES:

1. THE PROPOSED R/W LINE WHERE A SPIRAL
CURVE TRANSITION IS USED IS A CHORD
RATHER THAN A CONCENTRIC CURVE.
2. ALL STATIONS AND OFFSETS FOR R/W BREAKS
ARE IN REFERENCE TO THE R/W BASELINE.

CONSTRUCTION LIMITS		MAP REVISED _____	
CUT SECTION TOE OF FILL	TOP OF CUT	_____	_____
	_____	_____	_____
	_____	_____	_____
	_____	_____	_____
	_____	_____	_____
FHWA/MDT APPROVAL 4/5/22			
3	MDT ★	MONTANA DEPARTMENT	9885000R0PLNZ52.dgn
2		OF TRANSPORTATION	8/15/2022
1			1:41:50 PM CDF


MONTANA DEPARTMENT OF TRANSPORTATION	
RIGHT OF WAY PLAN	
DANIELS COUNTY	
SCALE 1"=50'	

MDT STR. NO. 06487
RP 42.75 BUTTE CREEK

STATE	RIGHT OF WAY	SHEET	TOTAL
MONTANA		NO.	SHEETS
R/W ID.	STPB STWD(883)		
PROJECT NO.	9885-883-000		

TIMBER BRIDGES-GLASGOW AREA

SEE SHEET NO. 2 FOR OWNERSHIP NAMES, ADDRESSES, AREAS, ETC.

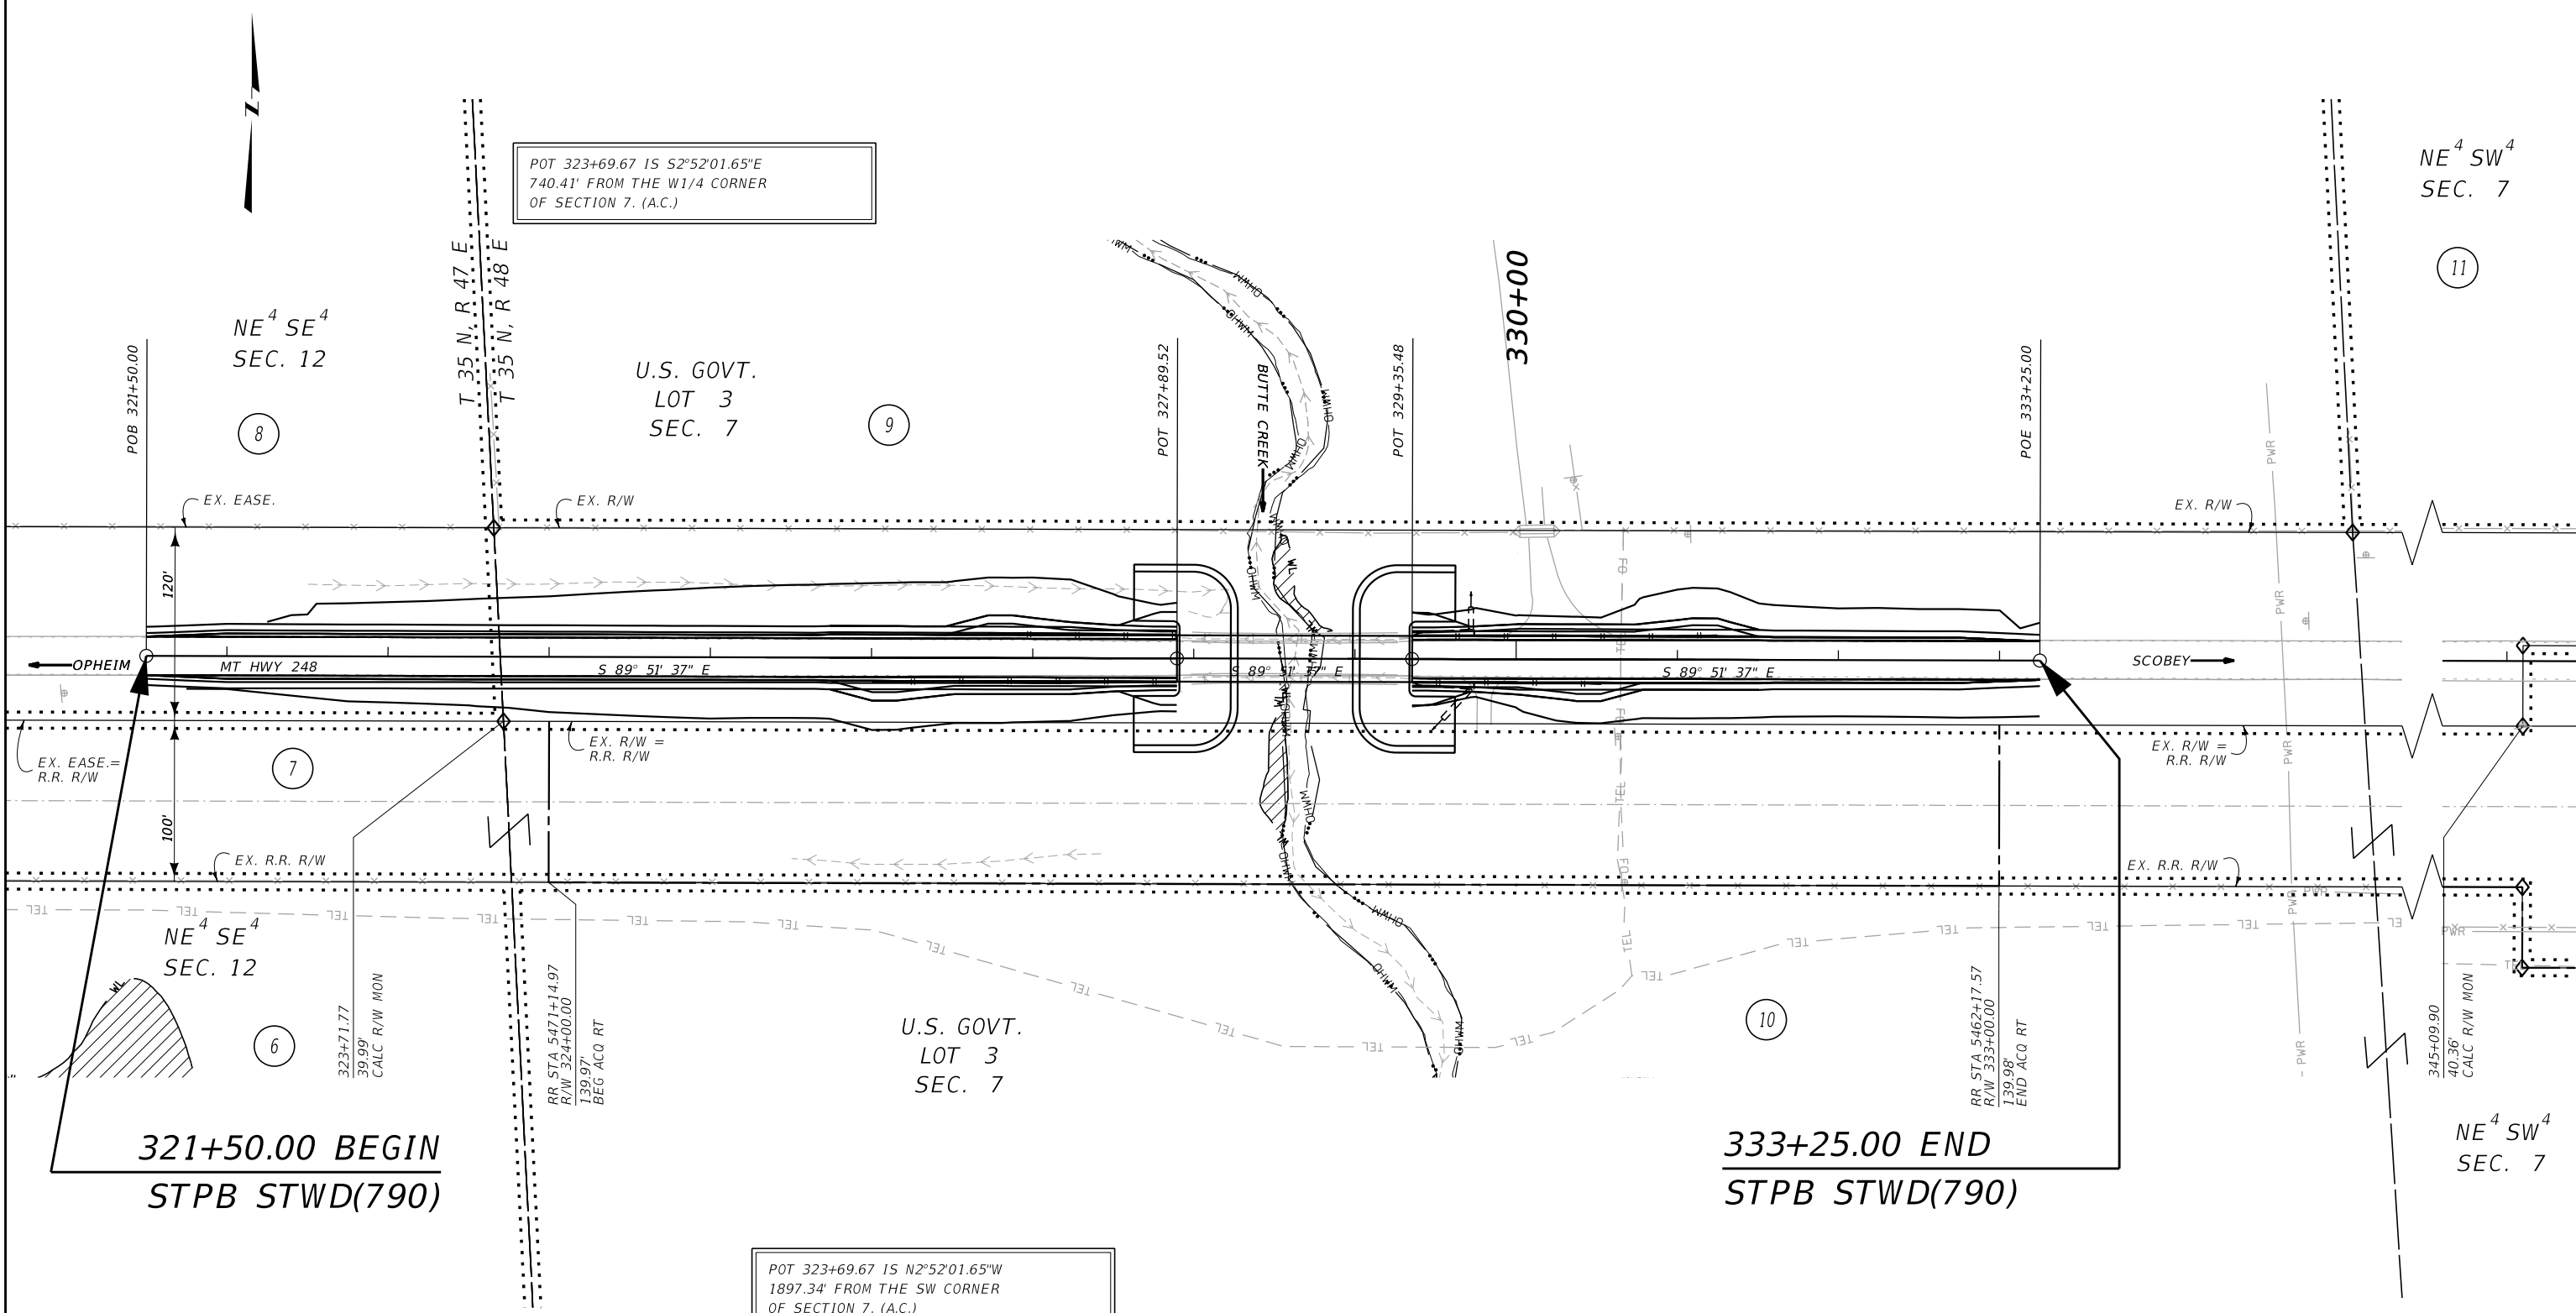

CONSTRUCTION LIMITS	MAP REVISED
CUT SECTION	
TOE OF FILL	
	FHWA/MDT APPROVAL
	4/5/22
3	MDT
2	MONTANA DEPARTMENT OF TRANSPORTATION
1	9885000ROPLNZ57.dgn
	8/15/2022
	1:41:52 PM CDF

- NOTES:
1. THE PROPOSED R/W LINE WHERE A SPIRAL CURVE TRANSITION IS USED IS A CHORD RATHER THAN A CONCENTRIC CURVE.
 2. ALL STATIONS AND OFFSETS FOR R/W BREAKS ARE IN REFERENCE TO THE R/W BASELINE.

MONTANA DEPARTMENT OF TRANSPORTATION
RIGHT OF WAY PLAN
DANIELS COUNTY


SCALE 1"=50'

STATE	RIGHT OF WAY	SHEET	TOTAL
		NO.	SHEETS
MONTANA		6	6
R/W ID.		STPB STWD(883)	
PROJECT NO.		9885-883-000	

TIMBER BRIDGES-GLASGOW AREA

MDT STR. NO. 06488
RP 43.14 DRAINAGE

SEE SHEET NO. 2 FOR OWNERSHIP NAMES, ADDRESSES, AREAS, ETC.

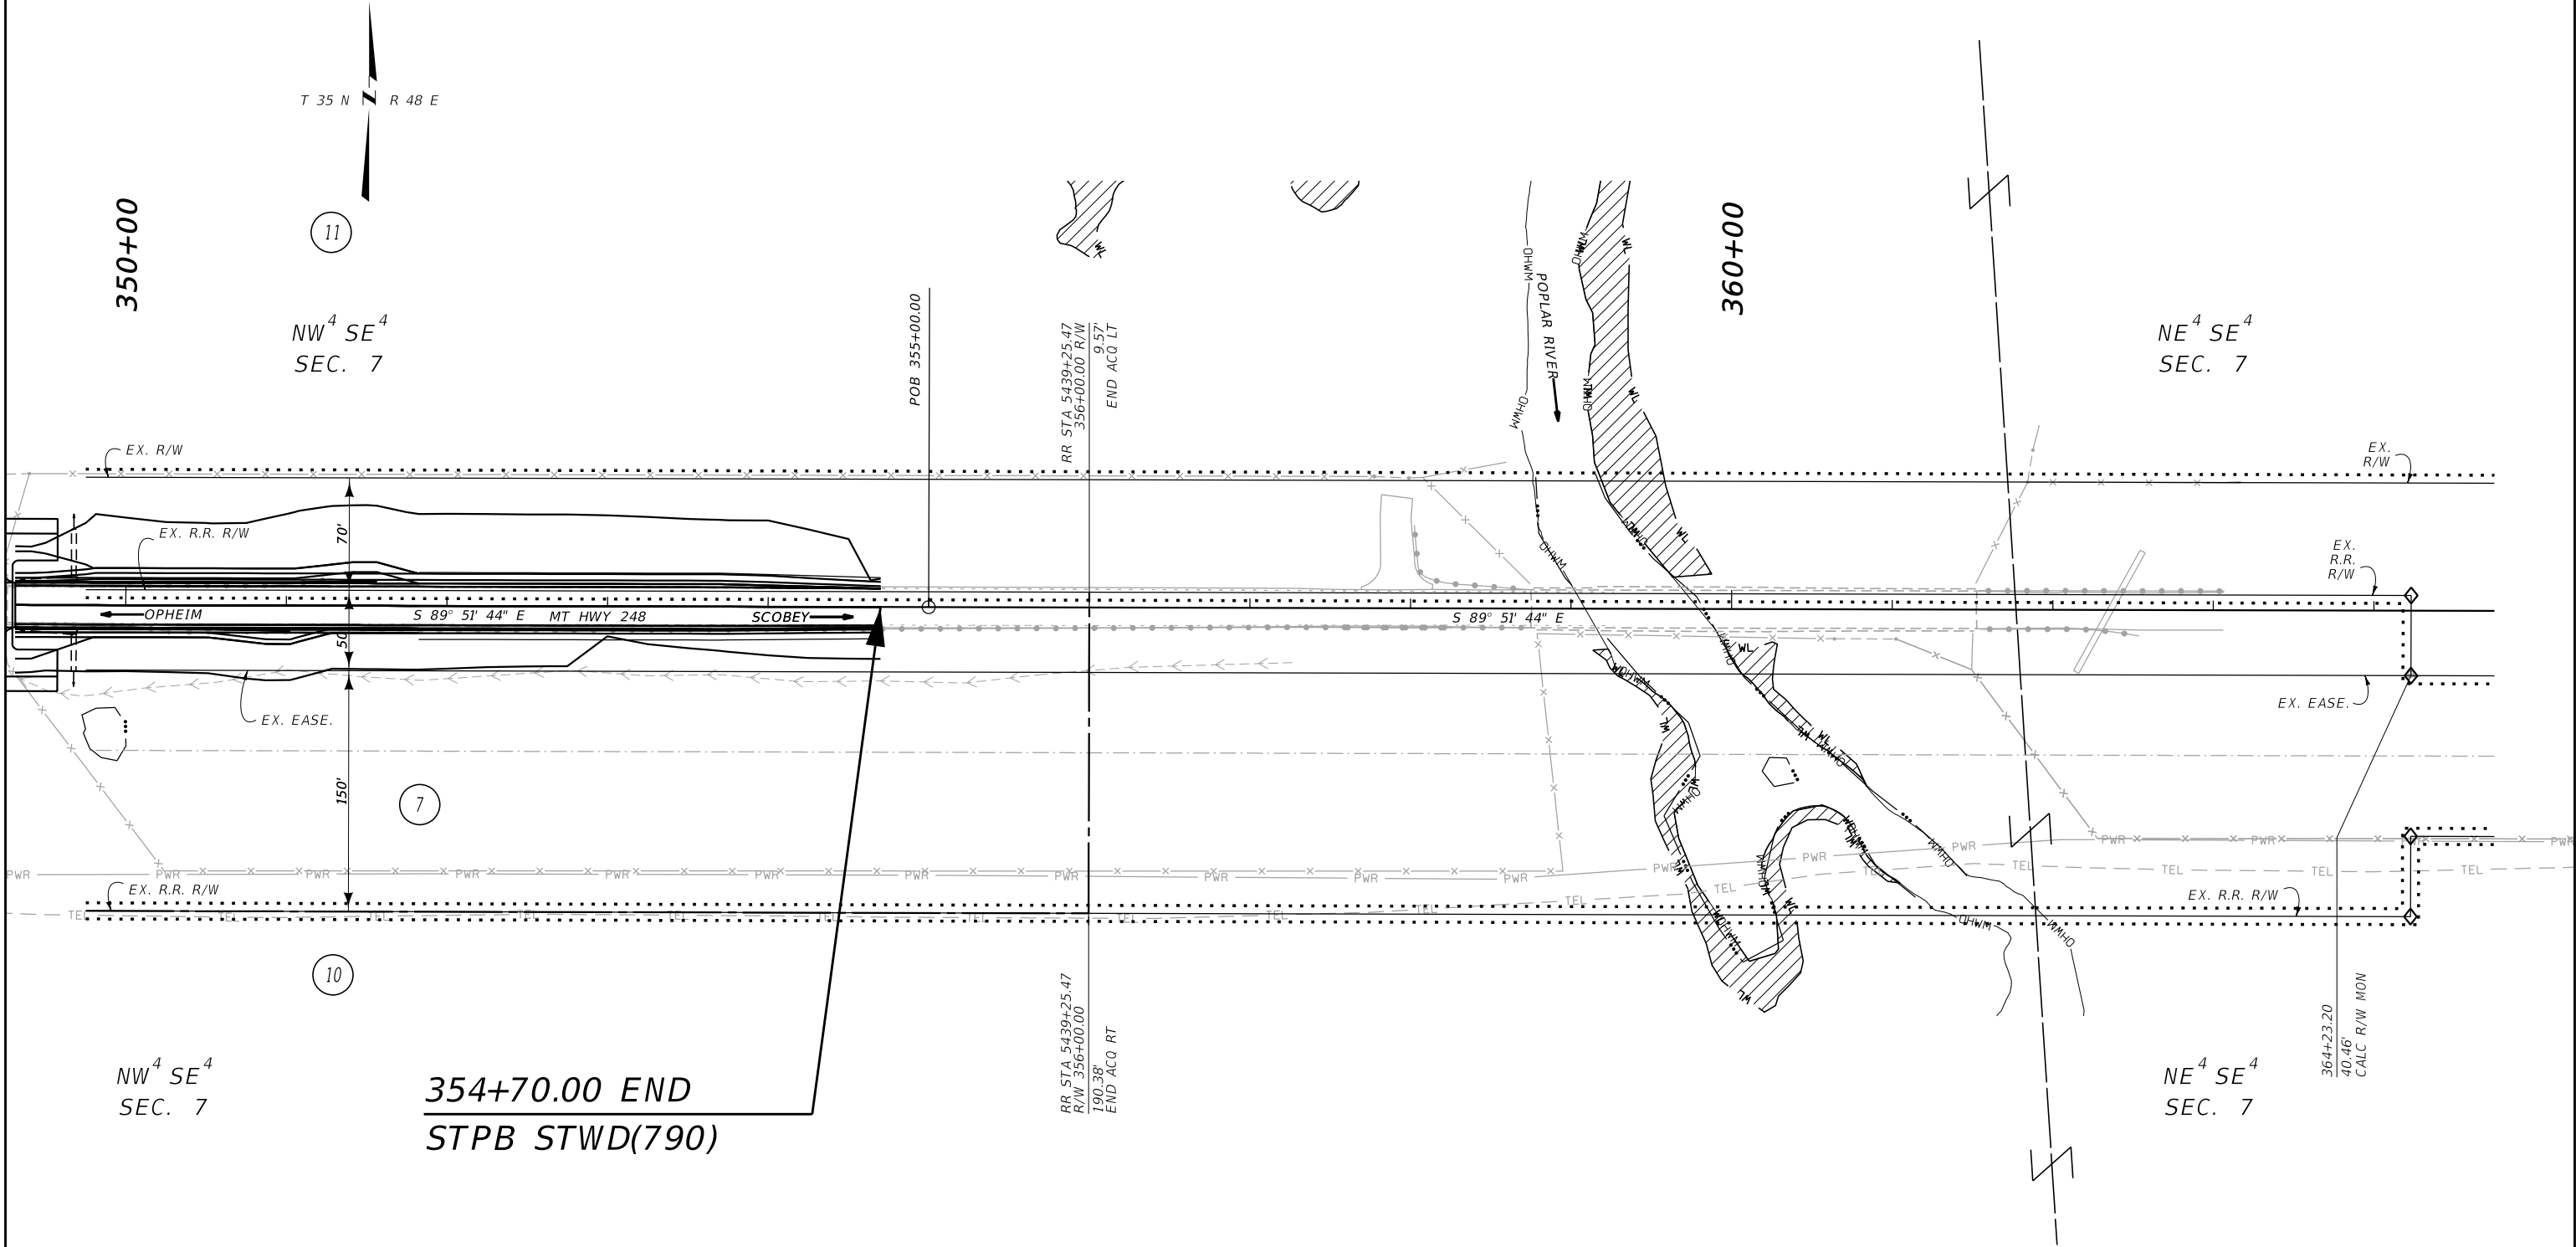

CONSTRUCTION LIMITS		MAP REVISED _____	
CUT SECTION TOE OF FILL	TOP OF CUT	_____	
		_____	
		_____	

		FHWA/MDT APPROVAL 4/5/22	
3		MONTANA DEPARTMENT	9885000R0PLNZ57.dgn
2		OF TRANSPORTATION	8/15/2022
1			1:41:53 PM CDF

- NOTES:
1. THE PROPOSED R/W LINE WHERE A SPIRAL CURVE TRANSITION IS USED IS A CHORD RATHER THAN A CONCENTRIC CURVE.
 2. ALL STATIONS AND OFFSETS FOR R/W BREAKS ARE IN REFERENCE TO THE R/W BASELINE.

FOR EXISTING R/W RETRACEMENT, SEE
COS 238634

GRID STATE PLANE COORDINATES

THIS IS A STATE PLANE COORDINATE PROJECT. ALL DIMENSIONS, DISTANCES AND AREAS ON THIS PROJECT ARE GRID, EXCEPT FOR THE EXISTING R/W WIDTH DIMENSION, WHICH IS RECORD.
THE COMBINATION SCALE FACTOR IS 0.99977339

MONTANA DEPARTMENT OF TRANSPORTATION

RIGHT OF WAY PLAN

DANIELS COUNTY

SCALE 1"=50'

0 50 100 150