


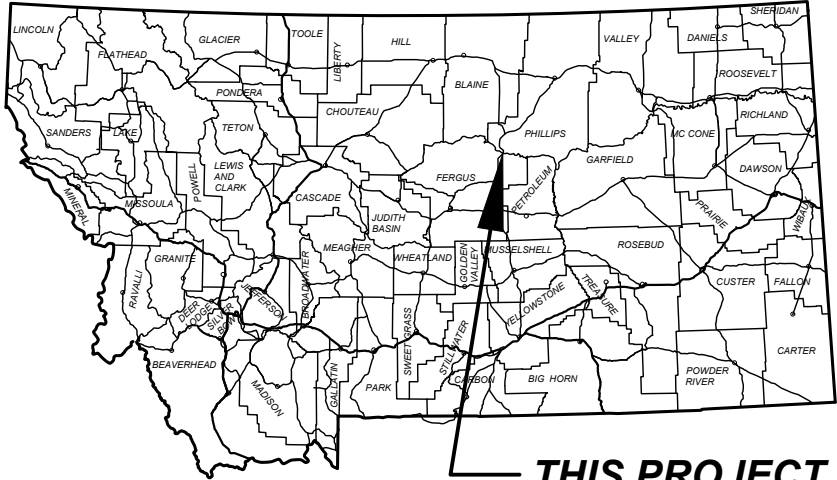

THIS PROJECT

MONTANA DEPARTMENT OF TRANSPORTATION

RIGHT OF WAY PLAN FEDERAL AID PROJECT NH 61-3(47)85 MOBRIDGE SLIDE REPAIRS-PHASE 1 FERGUS COUNTY

LENGTH 0.4 MILES

SHEET NO.

1

RIGHT OF WAY PLAN

PROJECT NAME
MOBRIDGE SLIDE REPAIRS-PHASE 1

COUNTY

FERGUS

PROJECT ID

NH 61-3(47)85

UPN

9919-047-000

FHW/MDT APPROVAL: 1/25/24

MAP REVISED:

9919000ROTLZ01.DWG



RIGHT-OF-WAY PLANS

1/31/2024 11:52 AM

PLAN LEGEND

PROPOSED RIGHT OF WAY LINE	———
EXISTING RIGHT OF WAY LINE	———
RAILROAD RIGHT OF WAY LINE	———
RIGHT OF WAY BASELINE	———
SECTION LINE	———
OWNERSHIP BOUNDARY	———
FULL ACCESS CONTROL	AG AG
LIMITED ACCESS CONTROL	/// ///
EXISTING FULL ACCESS CONTROL	EFAC EFAC
EXISTING LIMITED ACCESS CONTROL	ELAC ELAC
SECTION CORNER	FOUND UNFOUND
1/4 SECTION CORNER	FOUND UNFOUND
CLOSING CORNER	FOUND UNFOUND
MEANDER CORNER	FOUND UNFOUND
CENTER OF SECTION	FOUND UNFOUND
1/6 SECTION CORNER FOUND	FOUND UNFOUND
RIGHT OF WAY MONUMENT	FOUND CALCULATED
PROPERTY CORNER PIN	FOUND
PARCEL NUMBERS	2
RAILROADS	———
EXISTING DITCH	———

ASSOCIATED PROJECT AGREEMENT NUMBERS


R/W	STPX 61-3(42)84
I. C.	STPX 61-3(42)84
P. E.	NH 61-3(42)84

RELATED PROJECTS

F-333(12)
F-333(13)
F-333(14)
F-333(15)


CONSTRUCTION LIMITS

TOP OF CUT
CUT SECTION
TOE OF FILL

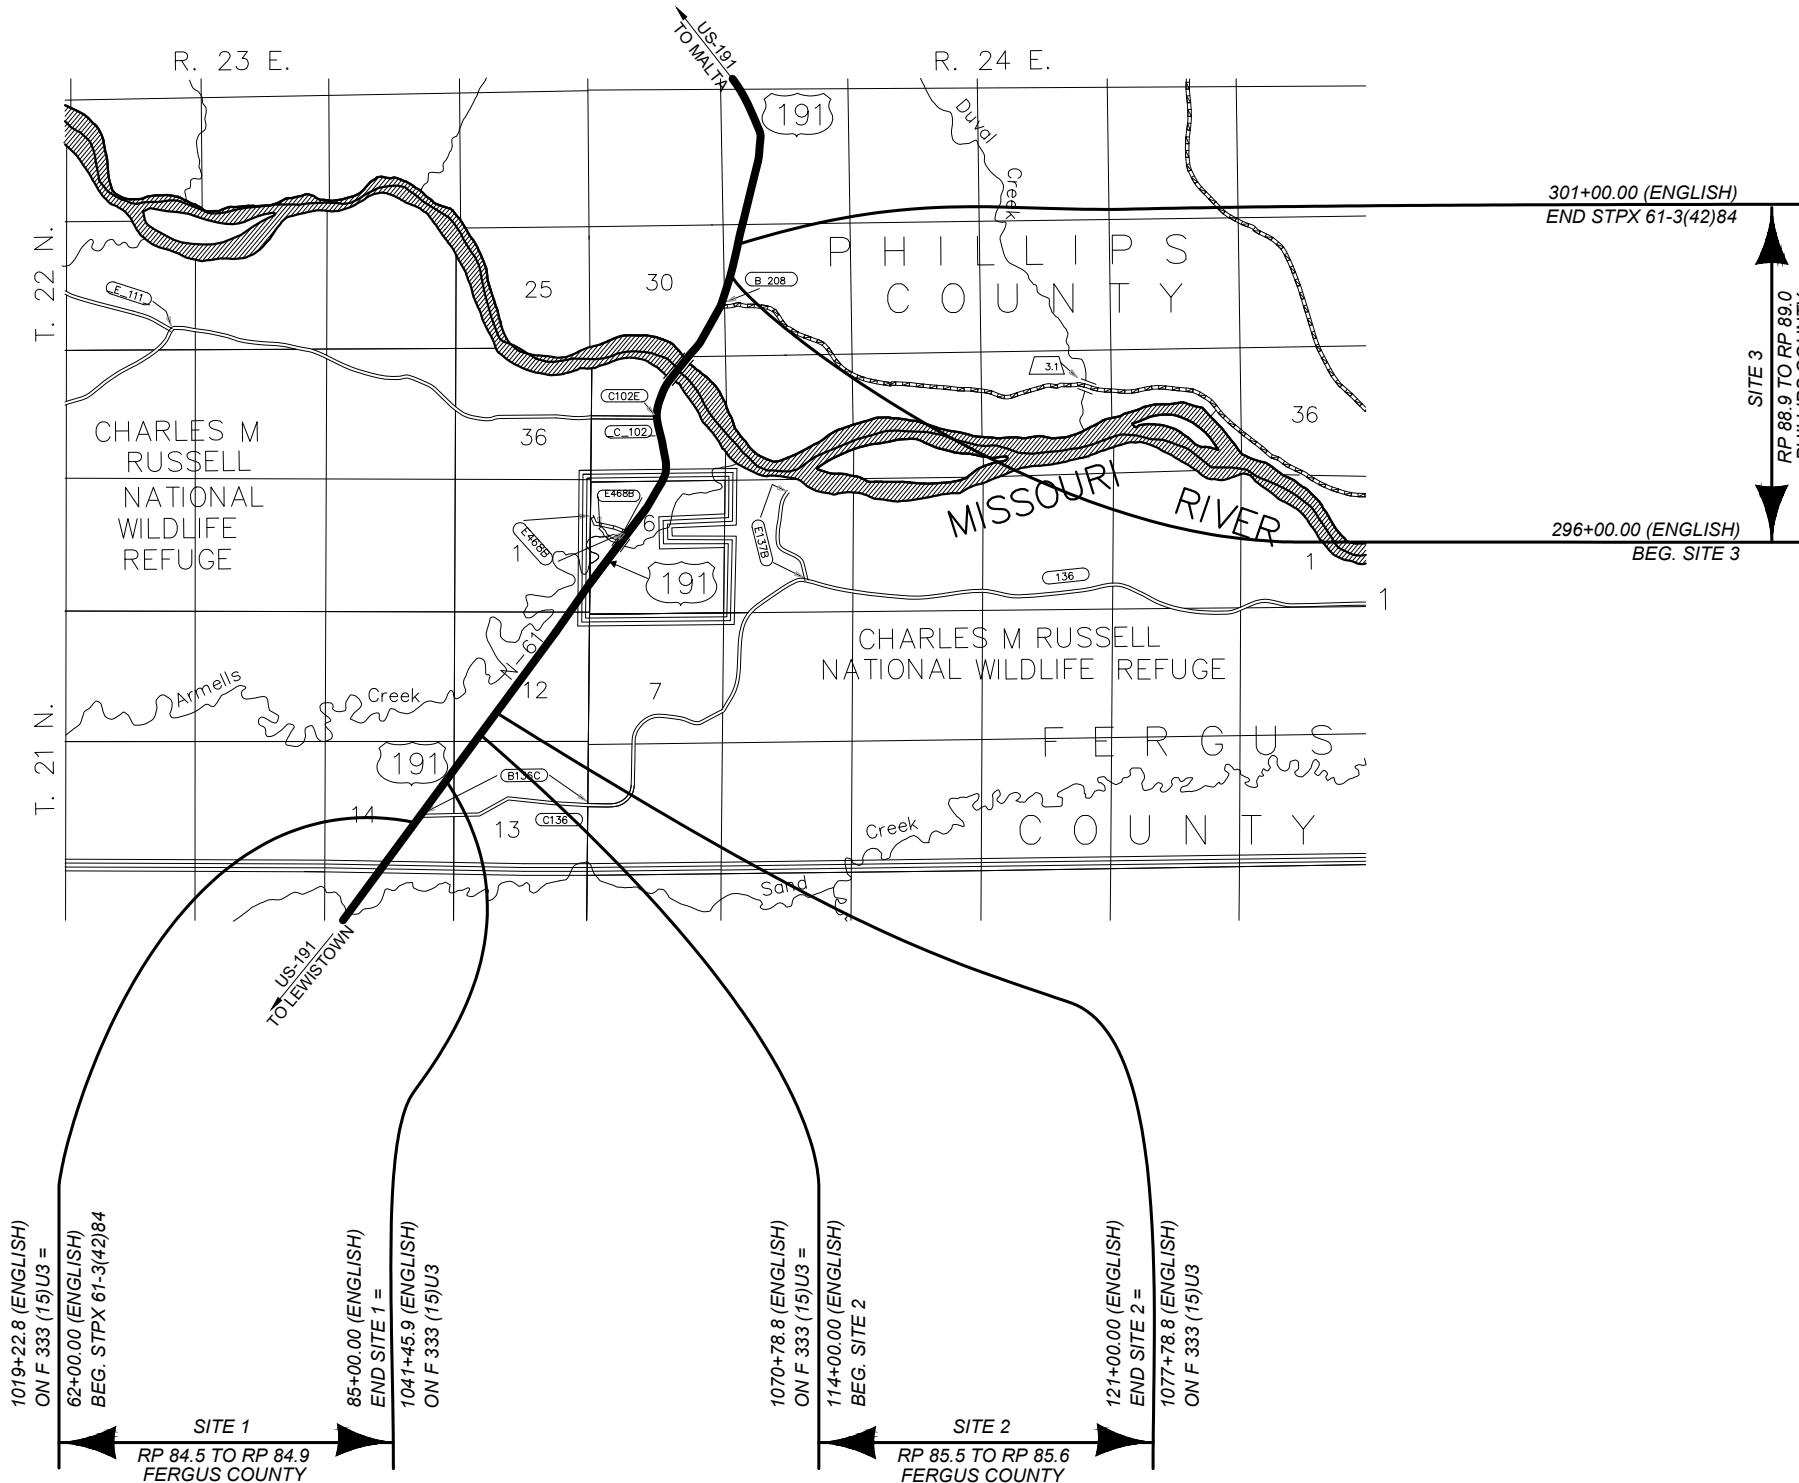

OWNERSHIP										RIGHT-OF-WAY COORDINATE ASCII FILES R/W BREAK COORDS: 9919000ROBRKZ01.TXT R/W BASELINE COORDS: 9919000ROBASZ01.XML ALL FILES ARE LOCATED ON THE CADD SERVER IN THE RO DIRECTORY, UNDER PROJECT: 9919000	SHEET NO.
PARCEL	OWNER NAME	OWNER ADDRESS	TOTAL AREA	GROSS R/W AREA	EX. EASE. AREA	NET AREA	CONST. PMT. AREA	EASEMENT AREA	SHEET NO.		2
1	U.S. FISH AND WILDLIFE SERVICE	P.O. BOX 110, LEWISTOWN, MT 59457	160.00+AC	* 38.46 AC		*38.46 AC	7.74 AC		3-5		RIGHT OF WAY PLAN
* TO BE ACQUIRED AS EASEMENT											
FOR EXISTING R/W RETRACEMENT, SEE CERTIFICATE OF SURVEY 925.											
NOTES: 1. THE PROPOSED R/W LINE WHERE A SPIRAL CURVE TRANSITION IS USED IS A CHORD RATHER THAN A CONCENTRIC CURVE. 2. ALL STATIONS AND OFFSETS FOR R/W BREAKS ARE IN REFERENCE TO THE R/W BASELINE.											

 MONTANA Department of Transportation	FHWA/MDT APPROVAL: 1/25/24		PROJECT NAME MOBRIDGE SLIDE REPAIRS-PHASE 1
	MAP REVISED:		COUNTY FERGUS
			PROJECT ID NH 61-3(47)85
			UPN 9919-047-000
			9919000ROOWNZ01.DWG
RIGHT-OF-WAY PLANS			
2/13/2024 3:32 PM			

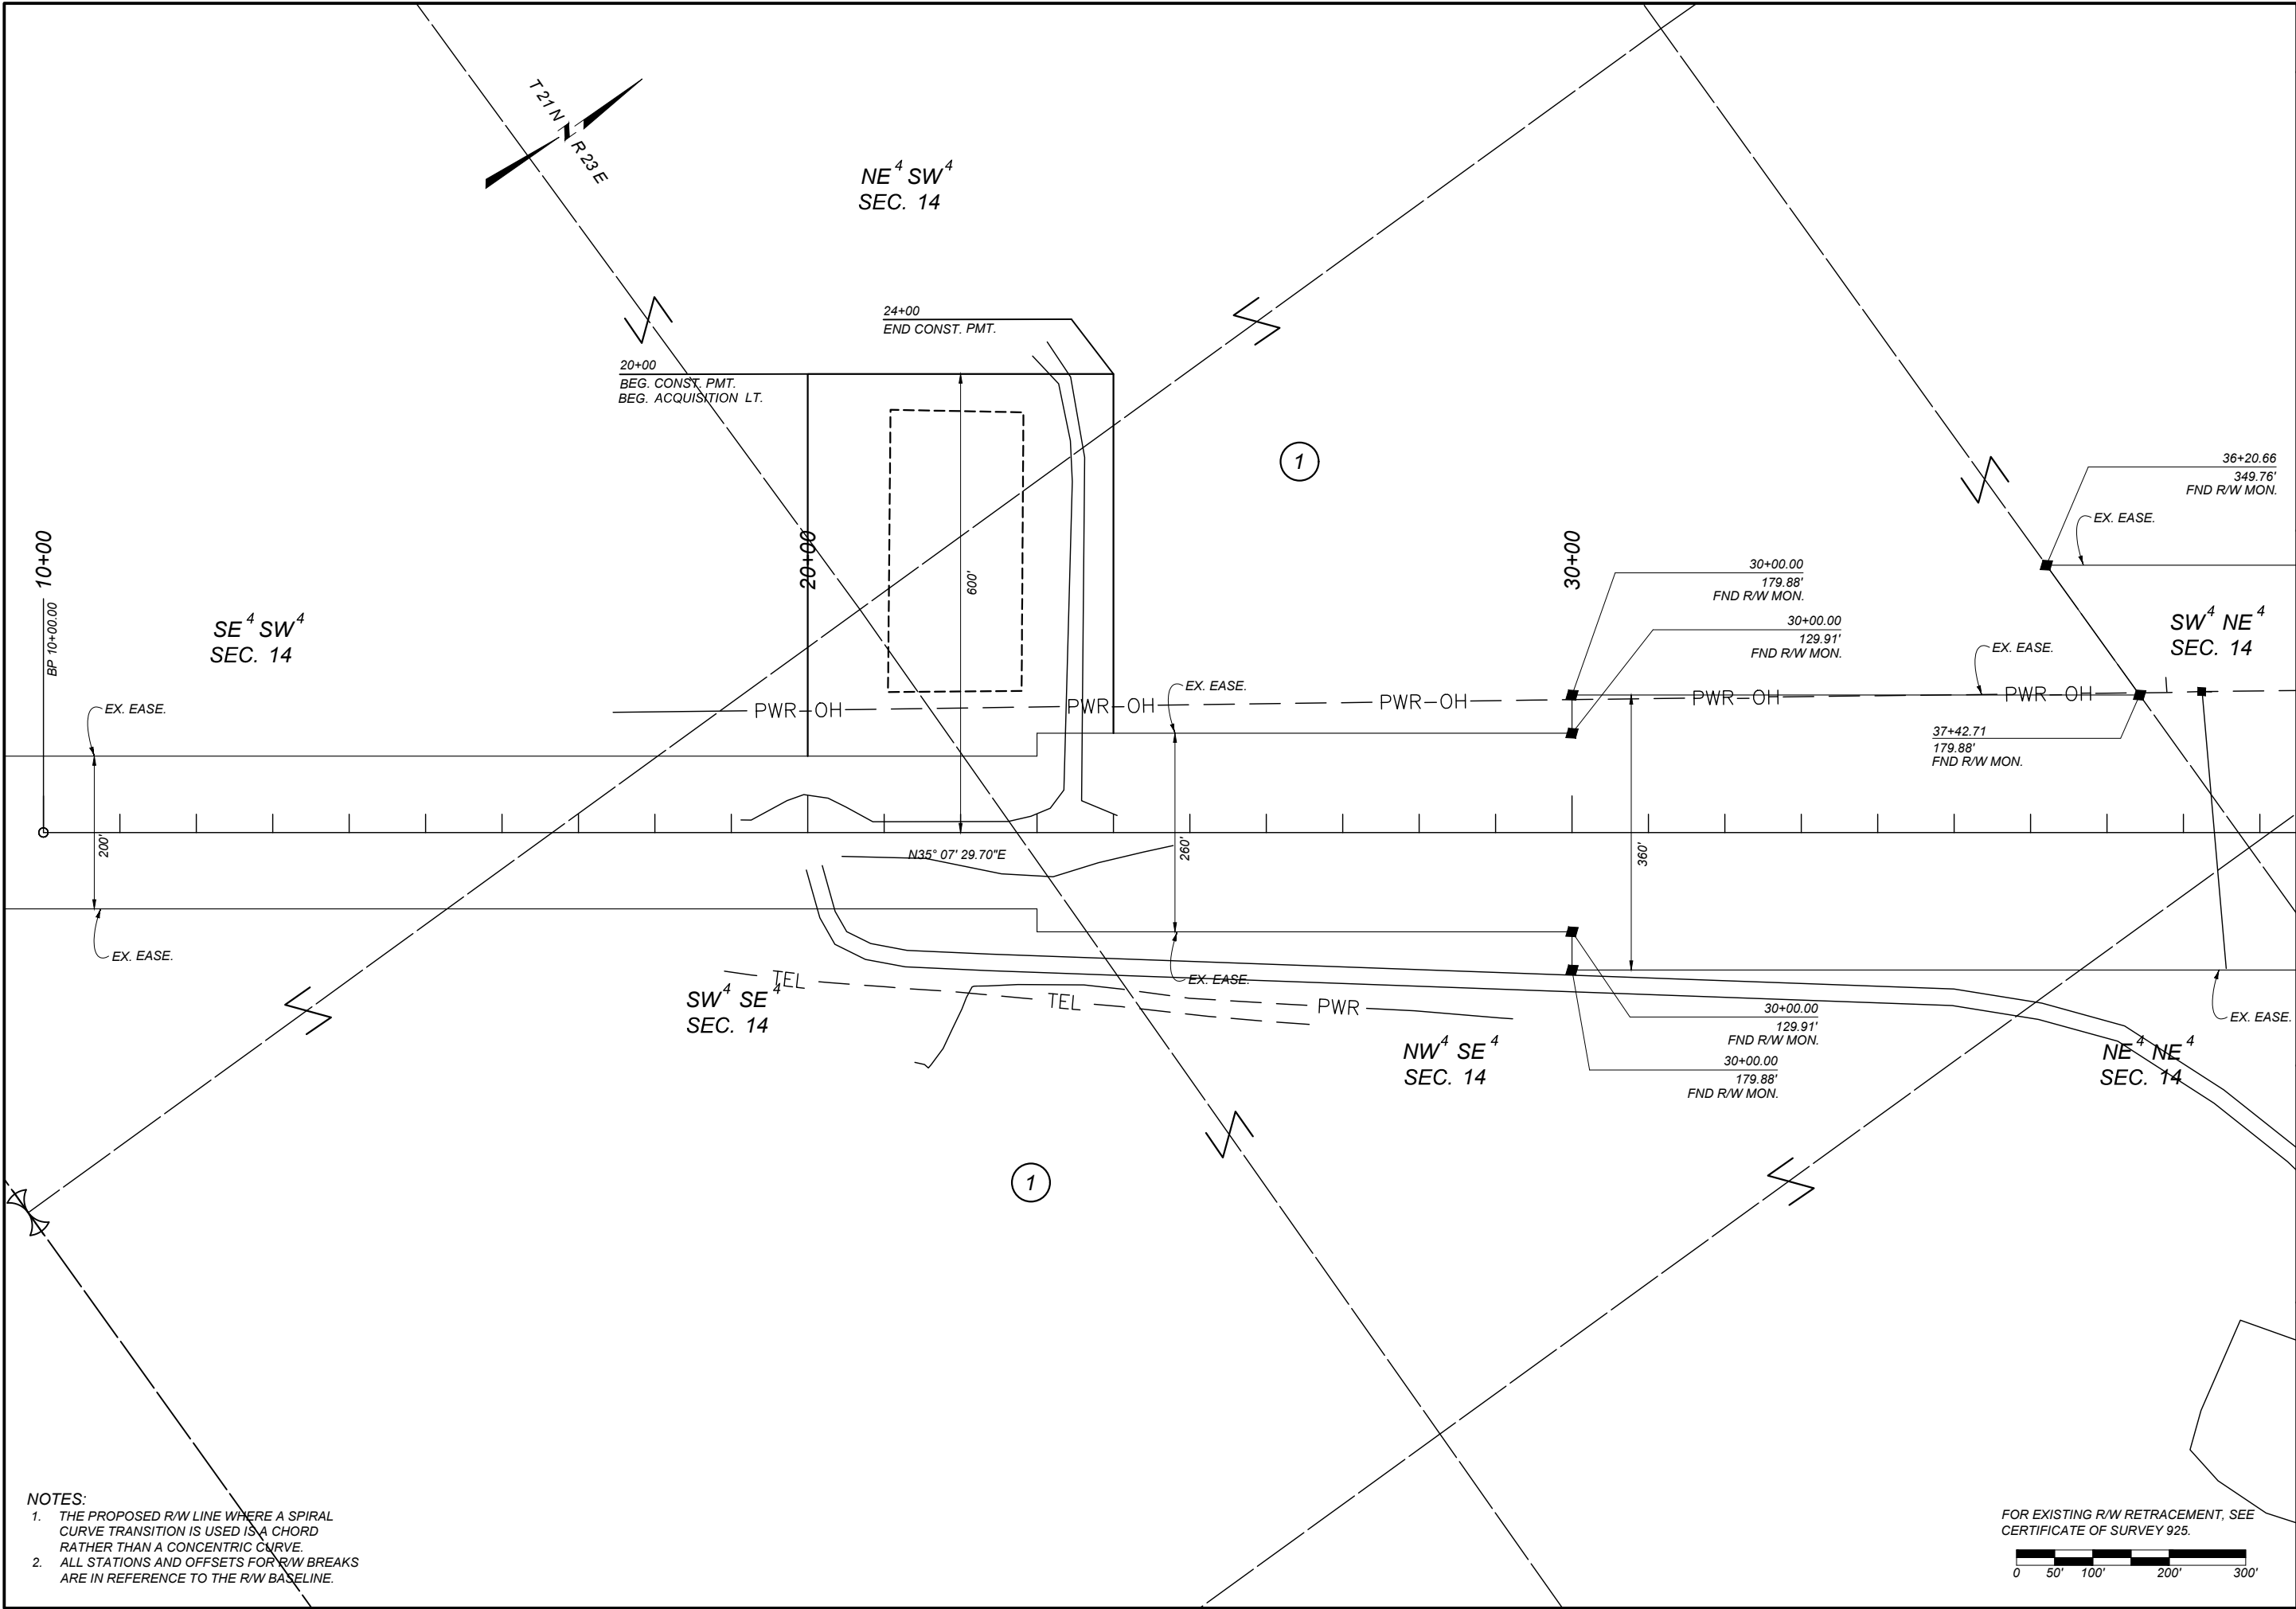


- NOTES:
1. THE PROPOSED R/W LINE WHERE A SPIRAL CURVE TRANSITION IS USED IS A CHORD RATHER THAN A CONCENTRIC CURVE.
 2. ALL STATIONS AND OFFSETS FOR R/W BREAKS ARE IN REFERENCE TO THE R/W BASELINE.

FOR EXISTING R/W RETRACEMENT, SEE
CERTIFICATE OF SURVEY 925.

0 50' 100' 200' 300'

SHEET NO.		3	
GRID STATE PLANE COORDINATES THIS IS A STATE PLANE COORDINATE PROJECT. ALL DIMENSIONS, DISTANCES AND AREAS ON THIS PROJECT ARE GRID, EXCEPT FOR THE EXISTING R/W WIDTH DIMENSION, WHICH IS RECORD. THE COMBINATION SCALE FACTOR IS 0.99933295			
PROJECT NAME MOBRIDGE SLIDE REPAIRS-PHASE 1		COUNTY FERGUS	
FHWA/MDT APPROVAL: 1/25/24		PROJECT ID NH 61-3(47)85	
MAP REVISED:		UPN 9919-047-000	
MONTANA Department of Transportation		RIGHT-OF-WAY PLANS	
2/13/2024 3:23 PM		9919000ROPLNZ01.DWG	

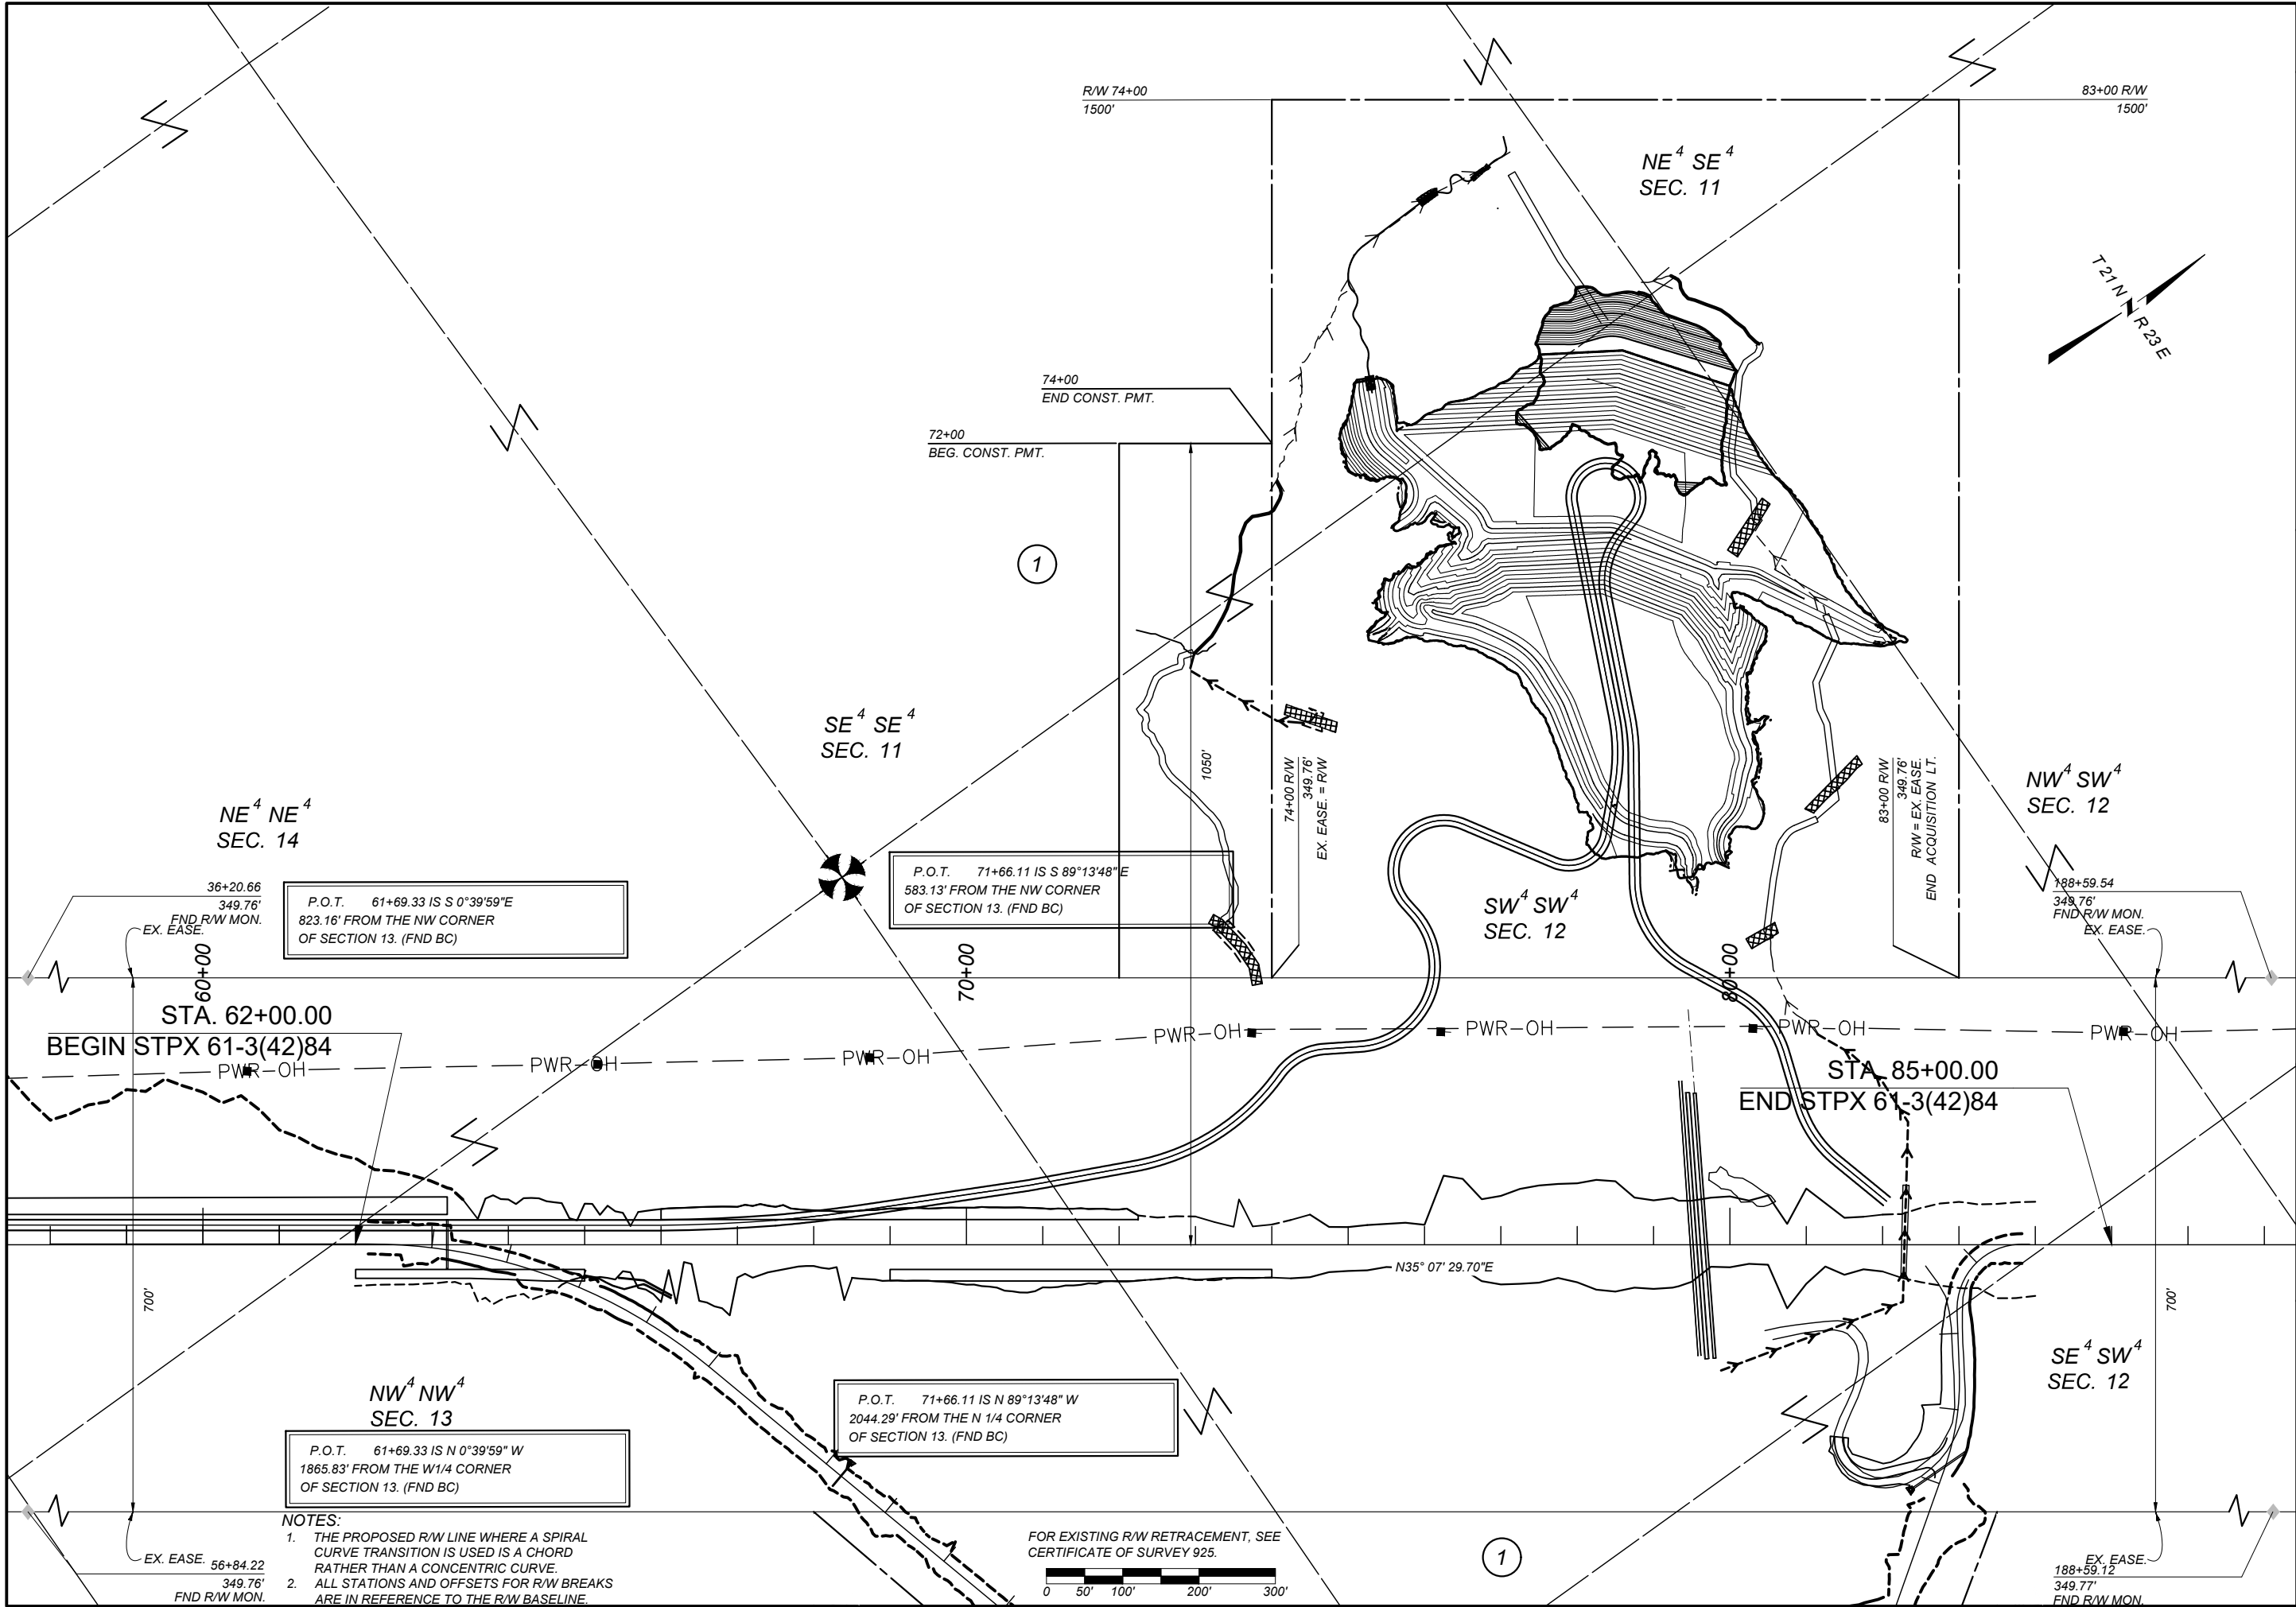

NOTES:
1. THE PROPOSED R/W LINE WHERE A SPIRAL CURVE TRANSITION IS USED IS A CHORD RATHER THAN A CONCENTRIC CURVE.
2. ALL STATIONS AND OFFSETS FOR R/W BREAKS ARE IN REFERENCE TO THE R/W BASELINE.

FOR EXISTING R/W RETRACEMENT, SEE CERTIFICATE OF SURVEY 925.

SHEET NO.

4

GRID STATE PLANE COORDINATES
THIS IS A STATE PLANE COORDINATE PROJECT. ALL DIMENSIONS, DISTANCES AND AREAS ON THIS PROJECT ARE GRID, EXCEPT FOR THE EXISTING R/W WIDTH DIMENSION, WHICH IS RECORD.
THE COMBINATION SCALE FACTOR IS 0.99933295

PROJECT NAME
MOBRIDGE SLIDE REPAIRS-PHASE 1

COUNTY

FERGUS

PROJECT ID

NH 61-3(47)85

UPN

9919-047-000

FHW/MDT APPROVAL: 1/25/24

MAP REVISED:

9919000ROPLNZ01.DWG



RIGHT-OF-WAY PLANS

2/13/2024 3:23 PM

GRID STATE PLANE COORDINATES
THIS IS A STATE PLANE COORDINATE PROJECT. ALL
DIMENSIONS, DISTANCES AND AREAS ON THIS PROJECT
ARE GRID, EXCEPT FOR THE EXISTING R/W WIDTH
DIMENSION, WHICH IS RECORD.
THE COMBINATION SCALE FACTOR IS 0.99933295

COUNTY

FERGUS

NH 61-3(47)85


9919-047-000

MAP REVISED:

Department of Transportation

RIGHT-OF-WAY PLANS

2/13/2024 3:23 PM

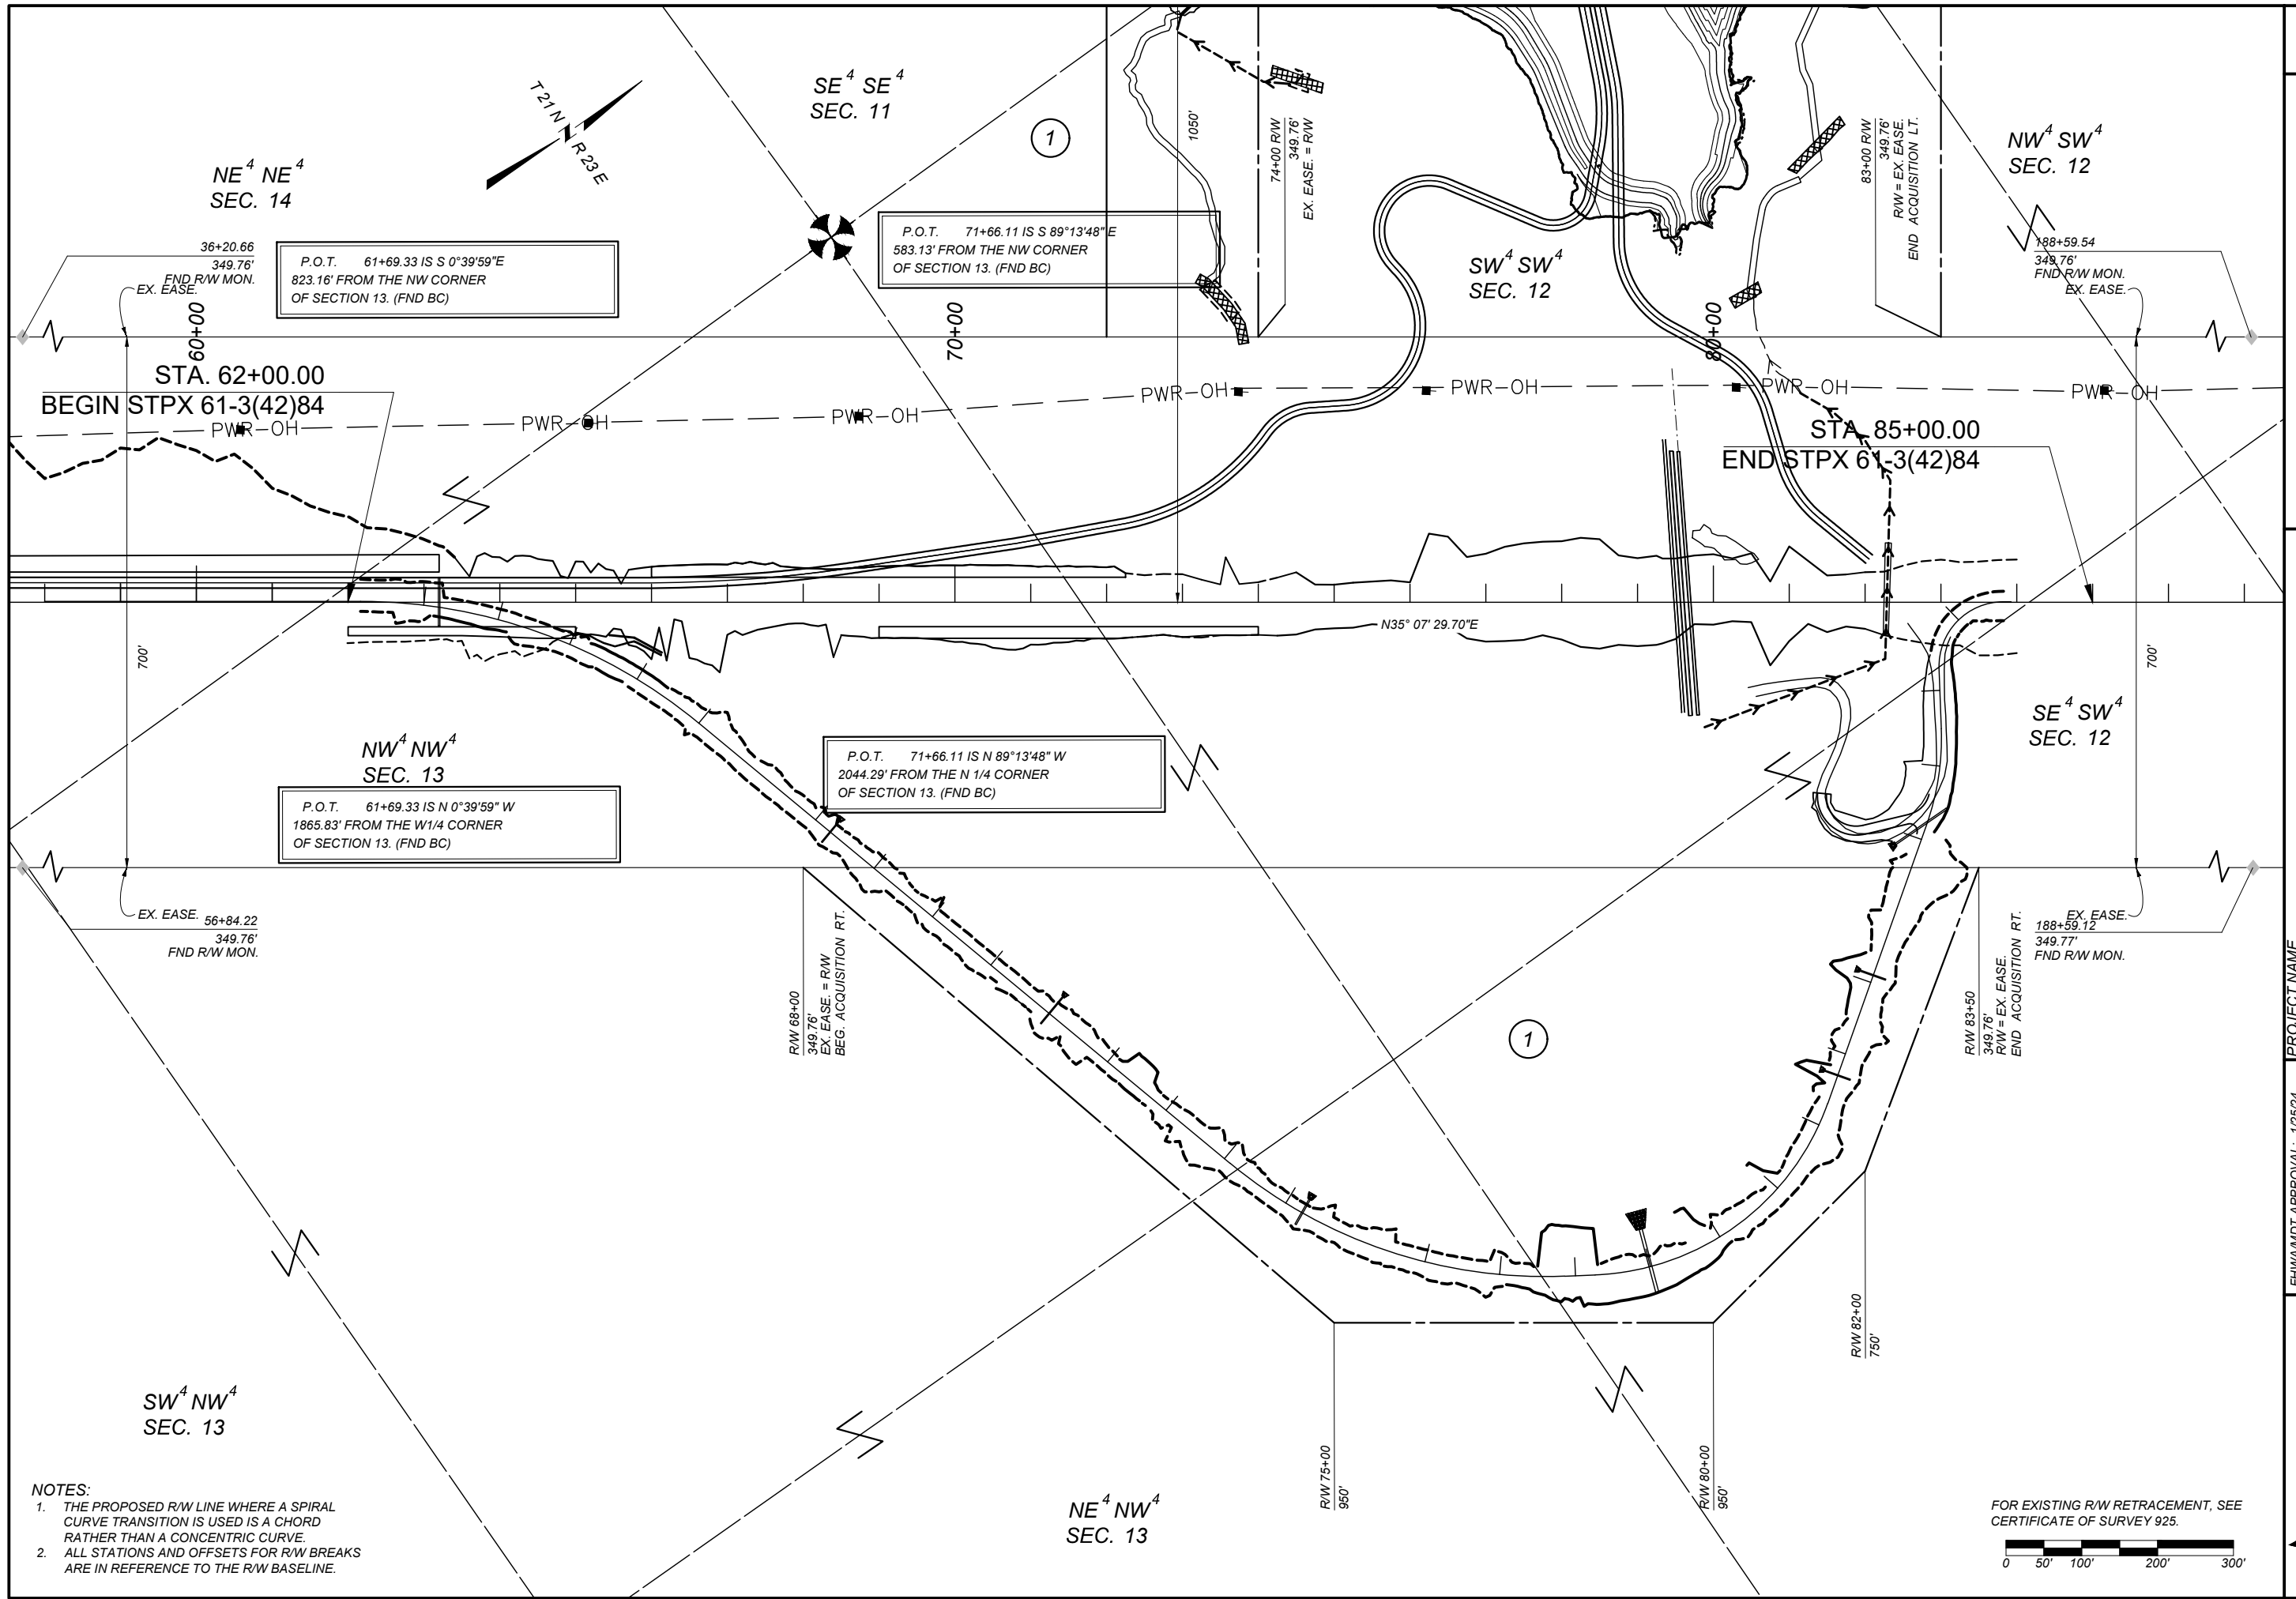

FOR EXISTING R/W RETRACEMENT, SEE
CERTIFICATE OF SURVEY 925.

