


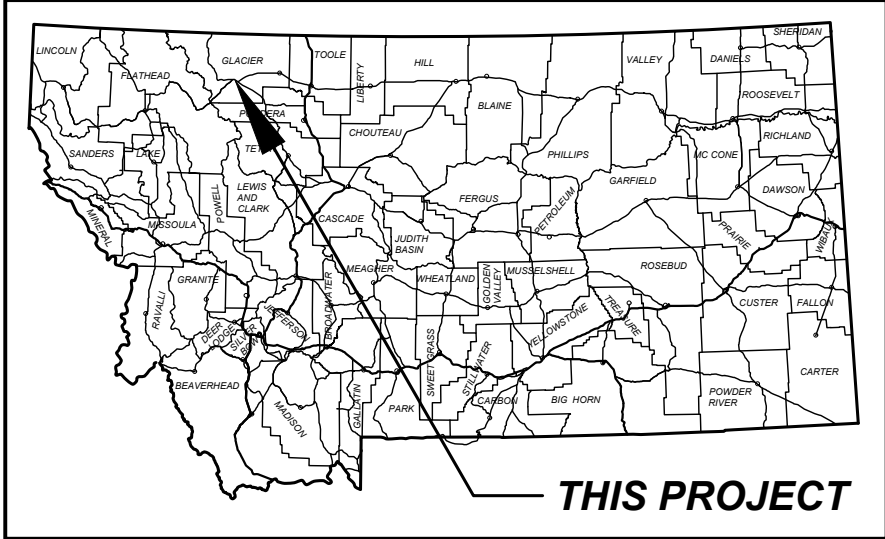

MONTANA DEPARTMENT OF TRANSPORTATION

RIGHT OF WAY PLAN FEDERAL AID PROJECT NH 1-3(102)222 BROWING-URBAN GLACIER COUNTY

LENGTH 1.1 MILES

SHEET NO.
1

GRID STATE PLANE COORDINATES
THIS IS A STATE PLANE COORDINATE PROJECT. ALL
DIMENSIONS, DISTANCES AND AREAS ON THIS PROJECT
ARE GRID, EXCEPT FOR THE EXISTING R/W WIDTH
DIMENSION, WHICH IS RECORD.
THE COMBINATION SCALE FACTOR IS 0.99954084

PLAN LEGEND


PROPOSED RIGHT OF WAY LINE	---
EXISTING RIGHT OF WAY LINE	---
RAILROAD RIGHT OF WAY LINE	---
RIGHT OF WAY BASELINE	---
SECTION LINE	---
OWNERSHIP BOUNDARY	---
FULL ACCESS CONTROL	AG AG
LIMITED ACCESS CONTROL	---
EXISTING FULL ACCESS CONTROL	EFAC
EXISTING LIMITED ACCESS CONTROL	ELAC
SECTION CORNER	FOUND UNFOUND
1/4 SECTION CORNER	---
CLOSING CORNER	---
MEANDER CORNER	---
CENTER OF SECTION	---
1/8 SECTION CORNER FOUND	---
RIGHT OF WAY MONUMENT	FOUND CALCULATED
PROPERTY CORNER PIN	---
PARCEL NUMBERS	---
RAILROADS	---
EXISTING DITCH	---
CONSTRUCTION LIMITS	---
CUT SECTION	---
TOE OF FILL	---

ASSOCIATED PROJECT AGREEMENT NUMBERS

R/W	NH 1-3(102)222
I. C.	
P. E.	NH 1-3(98)222

RELATED PROJECTS

F 196(9)
F 1-3(21)219
NH 1-3(84)222
NRH 196 B

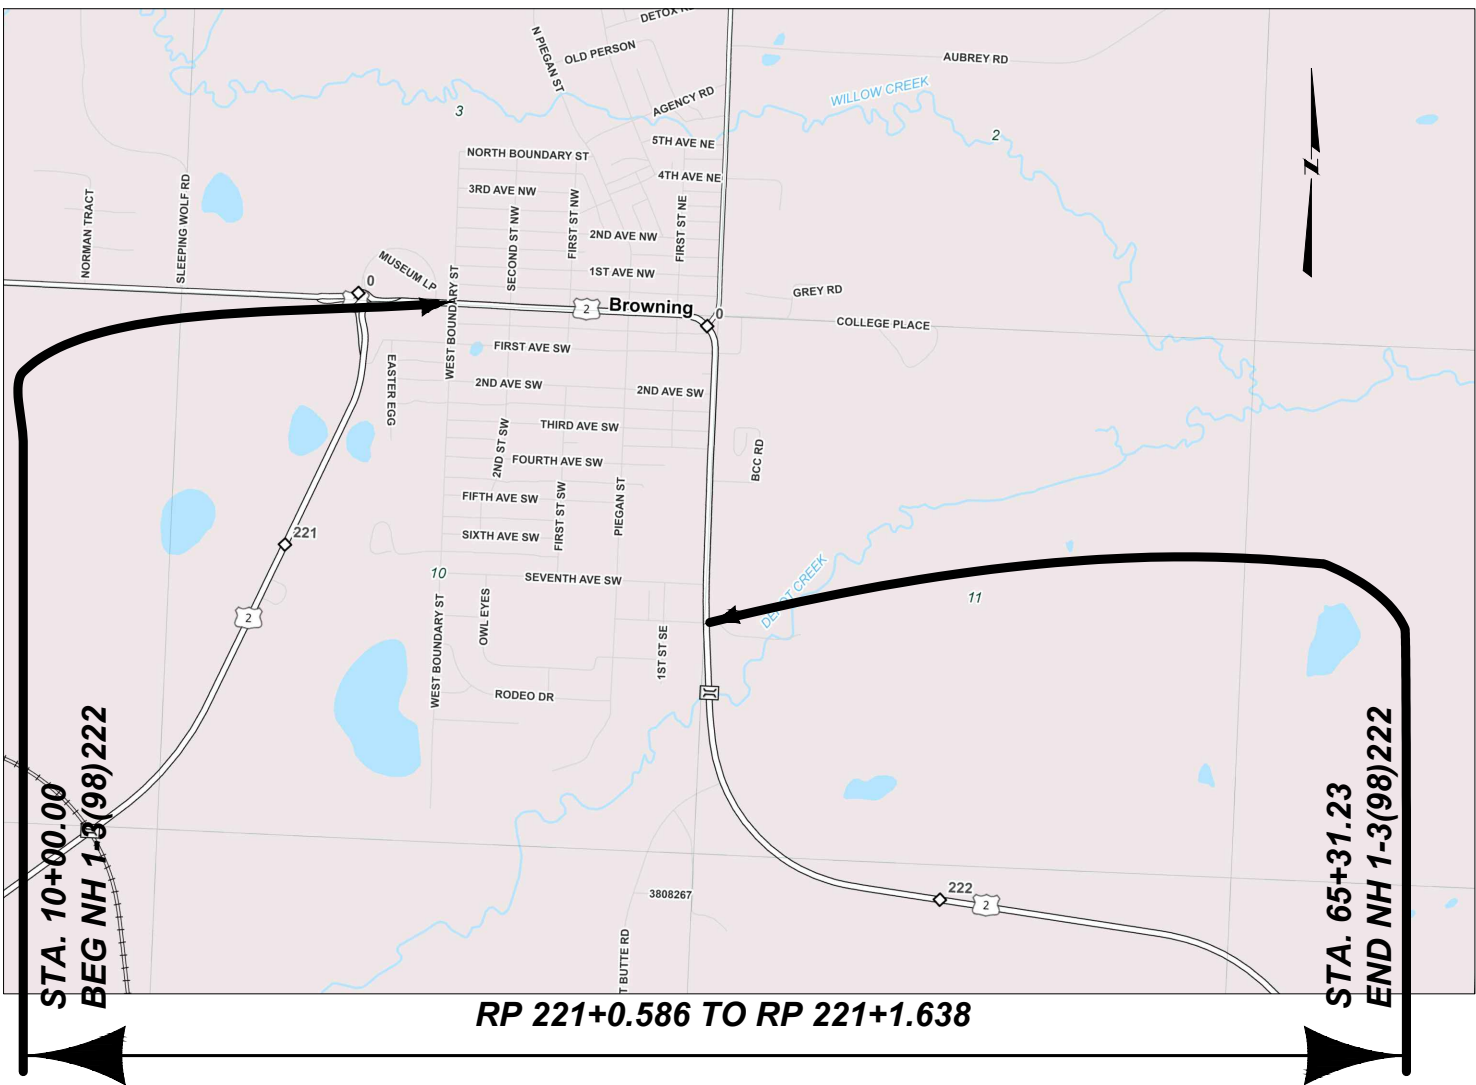

FOR EXISTING R/W RETRACEMENT, SEE
COS 490

MONTANA Department of Transportation	PROJECT NAME	BROWING-URBAN
	COUNTY	GLACIER
	PROJECT ID	NH 1-3(102)222
	UPN	9949-102-000
RIGHT OF WAY	FHWA/MDT APPROVAL:	
	MAP REVISED:	
5/9/2025 7:06 AM		9949000ROTTL001.DWG

THIS IS A STATE PLANE COORDINATE PROJECT. ALL DIMENSIONS, DISTANCES AND AREAS ON THIS PROJECT ARE GRID, EXCEPT FOR THE EXISTING RW WIDTH DIMENSION, WHICH IS RECORD.

THE COMBINATION SCALE FACTOR IS 0.999954084

BROWNING-URBAN

GLACIER

NH 1-3(102)222

9949-102-000

1000000


9949000ROPLN001.DWG



MONTANA
Department of Transportation

RIGHT OF WAY

5/9/2025 7:11 AM

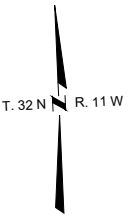

BLACKFEET RESERVATION
TOWNSITE OF BROWNING

SE⁴ SE⁴
SEC. 3

Piegan Street

NE⁴ NE⁴
SEC. 10


CENTRAL AVENUE WEST / US-2


S87° 25' 16.53"E

FOR EXISTING R/W RETRACEMENT, SEE
COS 490

NOTES

1. THE PROPOSED R/W LINE WHERE A SPIRAL CURVE TRANSITION IS USED IS A CHORD RATHER THAN A CONCENTRIC CURVE.
2. ALL STATIONS AND OFFSETS FOR R/W BREAKS ARE IN REFERENCE TO THE R/W BASELINE.

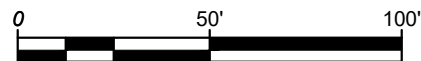

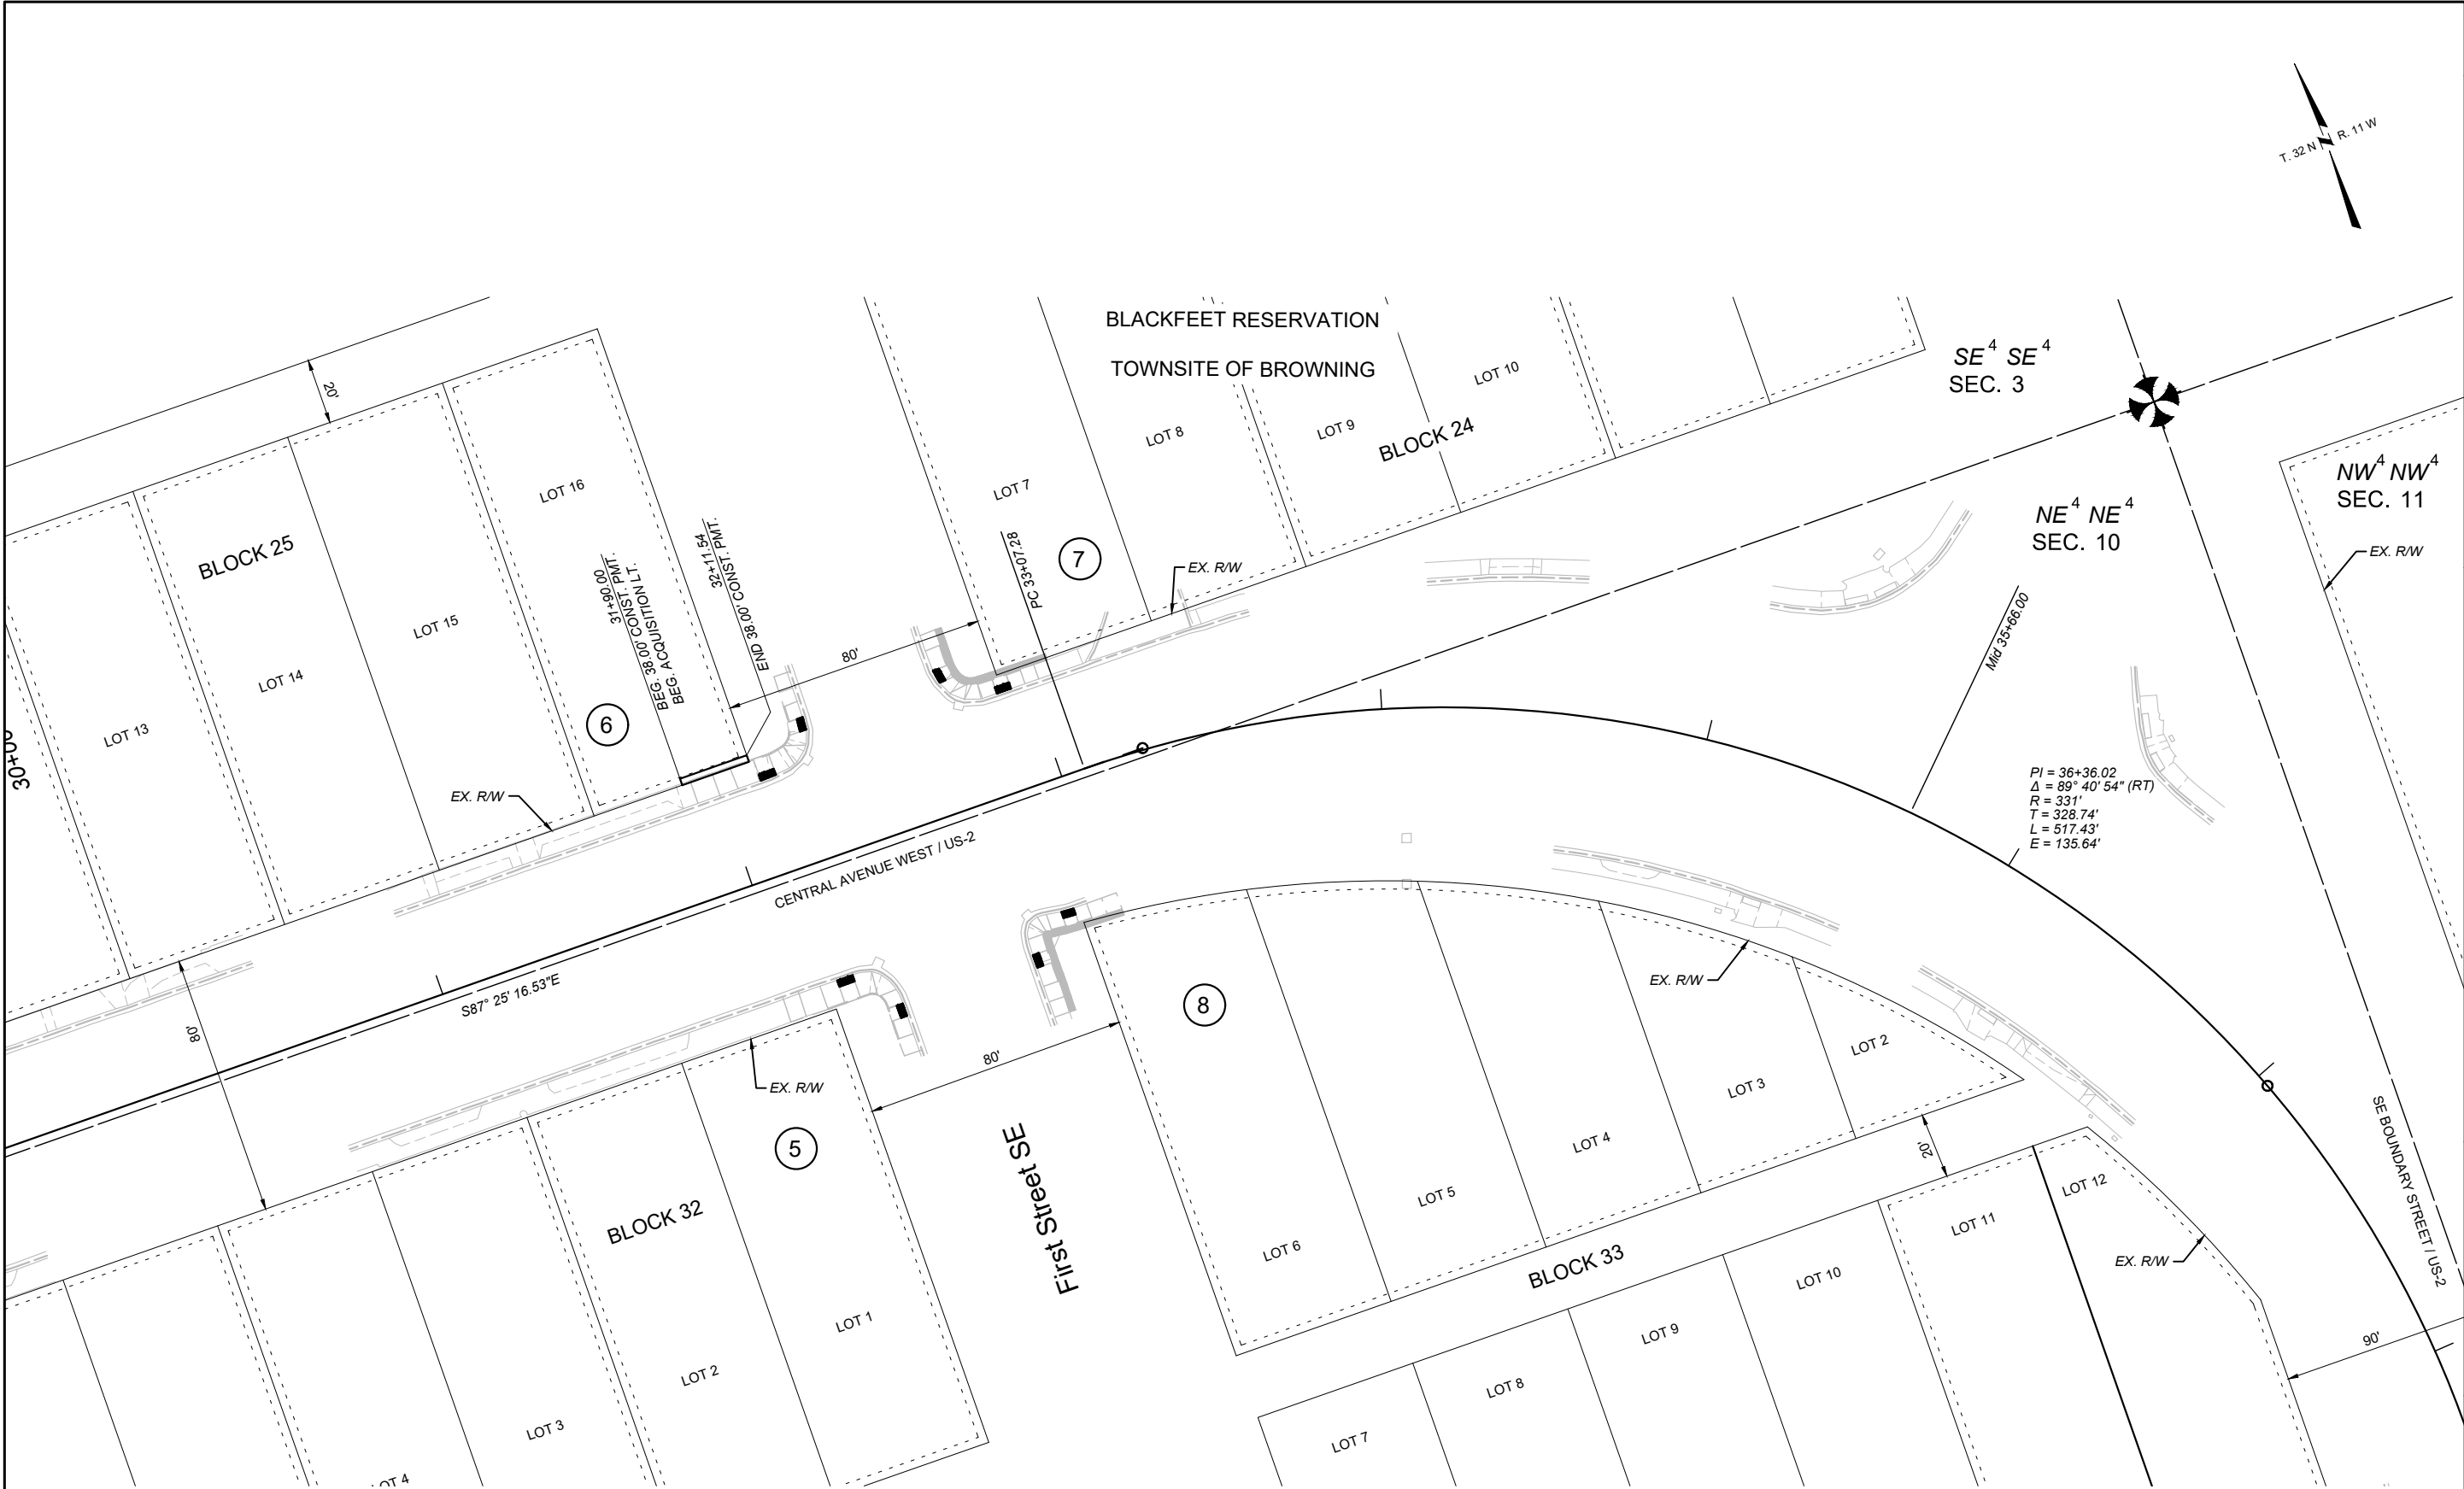

FOR EXISTING R/W RETRACEMENT, SEE
COS 490

NOTES

1. THE PROPOSED R/W LINE WHERE A SPIRAL CURVE
TRANSITION IS USED IS A CHORD RATHER THAN A
CONCENTRIC CURVE.


2. ALL STATIONS AND OFFSETS FOR R/W BREAKS
ARE IN REFERENCE TO THE R/W BASELINE.



SHEET NO.
6

GRID STATE PLANE COORDINATES
THIS IS A STATE PLANE COORDINATE PROJECT. ALL
DIMENSIONS, DISTANCES AND AREAS ON THIS PROJECT
ARE GRID, EXCEPT FOR THE EXISTING R/W WIDTH
DIMENSION, WHICH IS RECORD.
THE COMBINATION SCALE FACTOR IS 0.99954084

 MONTANA Department of Transportation	PROJECT NAME BROWING-URBAN		
	COUNTY GLACIER		
	PROJECT ID NH 1-3(102)222		
	UPN 9949-102-000		
FHWA/MDT APPROVAL:		RIGHT OF WAY	
MAP REVISED:		5/9/2025 7:11 AM	

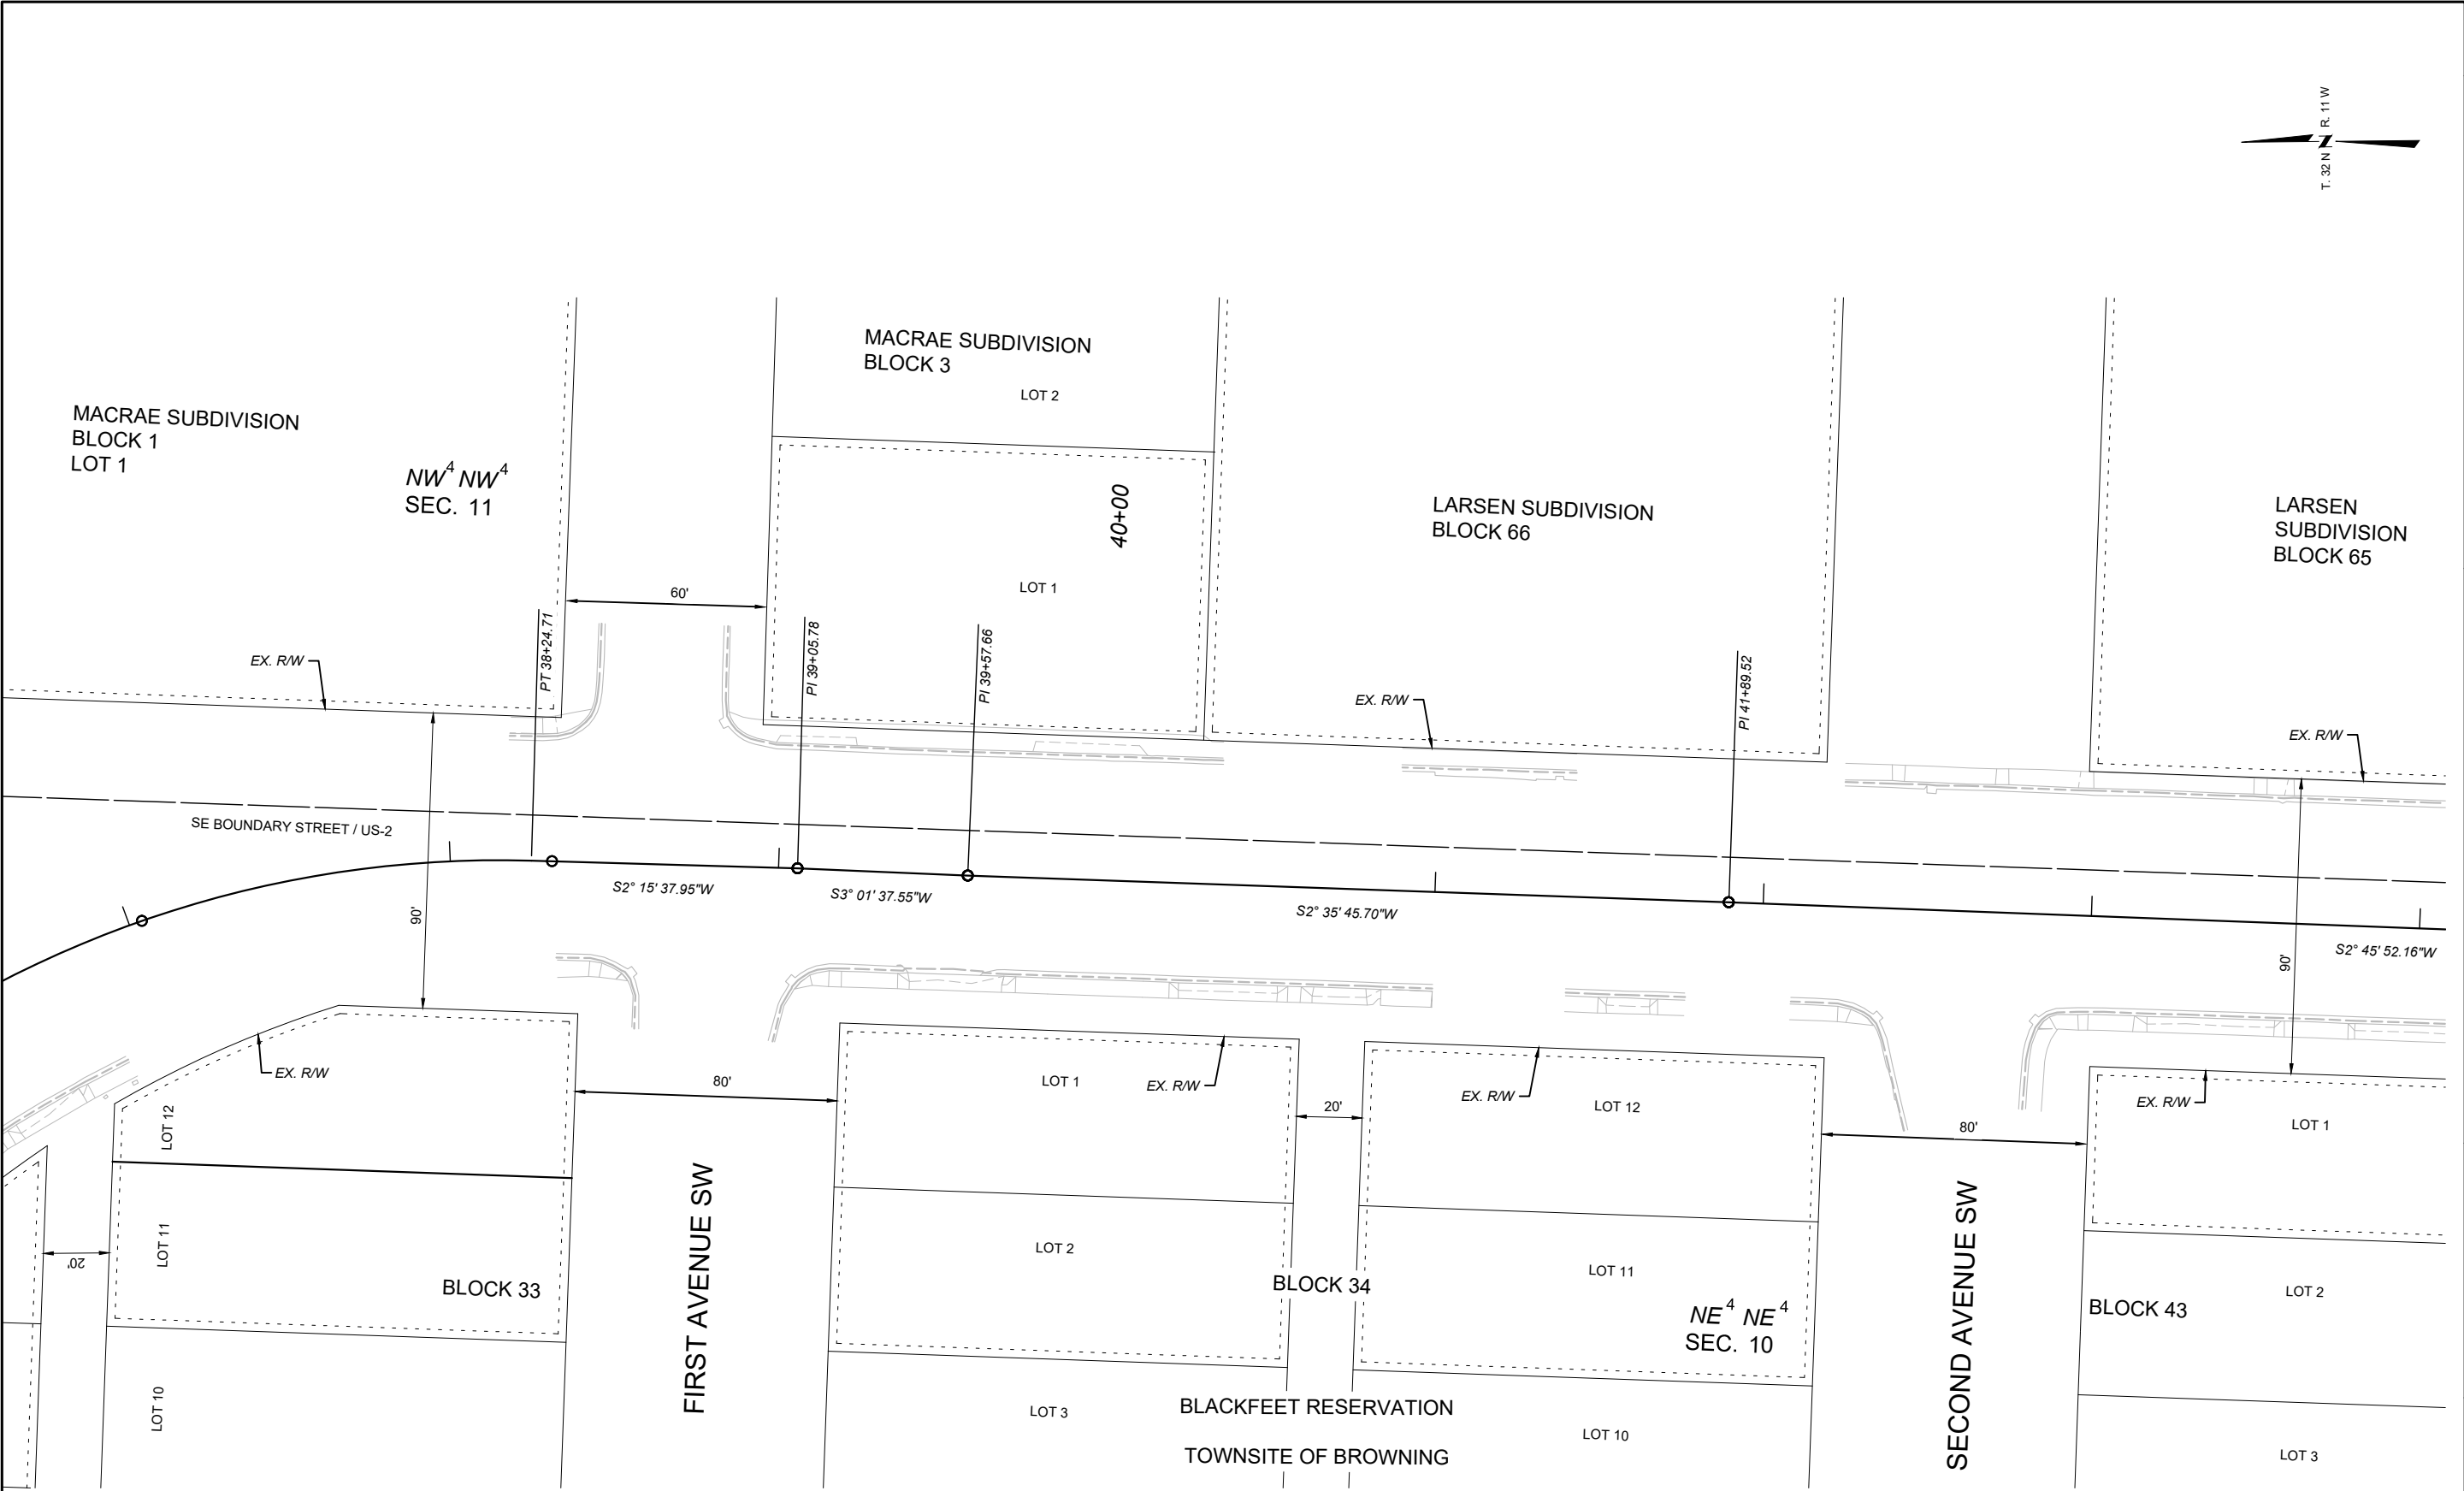

FOR EXISTING R/W RETRACEMENT, SEE
COS 490

- NOTES
1. THE PROPOSED R/W LINE WHERE A SPIRAL CURVE TRANSITION IS USED IS A CHORD RATHER THAN A CONCENTRIC CURVE.
 2. ALL STATIONS AND OFFSETS FOR R/W BREAKS ARE IN REFERENCE TO THE R/W BASELINE.




SHEET NO.


7

GRID STATE PLANE COORDINATES
THIS IS A STATE PLANE COORDINATE PROJECT. ALL DIMENSIONS, DISTANCES AND AREAS ON THIS PROJECT ARE GRID, EXCEPT FOR THE EXISTING R/W WIDTH DIMENSION, WHICH IS RECORD.
THE COMBINATION SCALE FACTOR IS 0.99954084

 MONTANA Department of Transportation	FHWA/MDT APPROVAL:		PROJECT NAME
			BROWING-URBAN
	MAP REVISED:		COUNTY
			GLACIER
RIGHT OF WAY			PROJECT ID
			NH 1-3(102)222
			UPN
5/9/2025 7:11 AM	9949000ROPLN001.DWG		9949-102-000

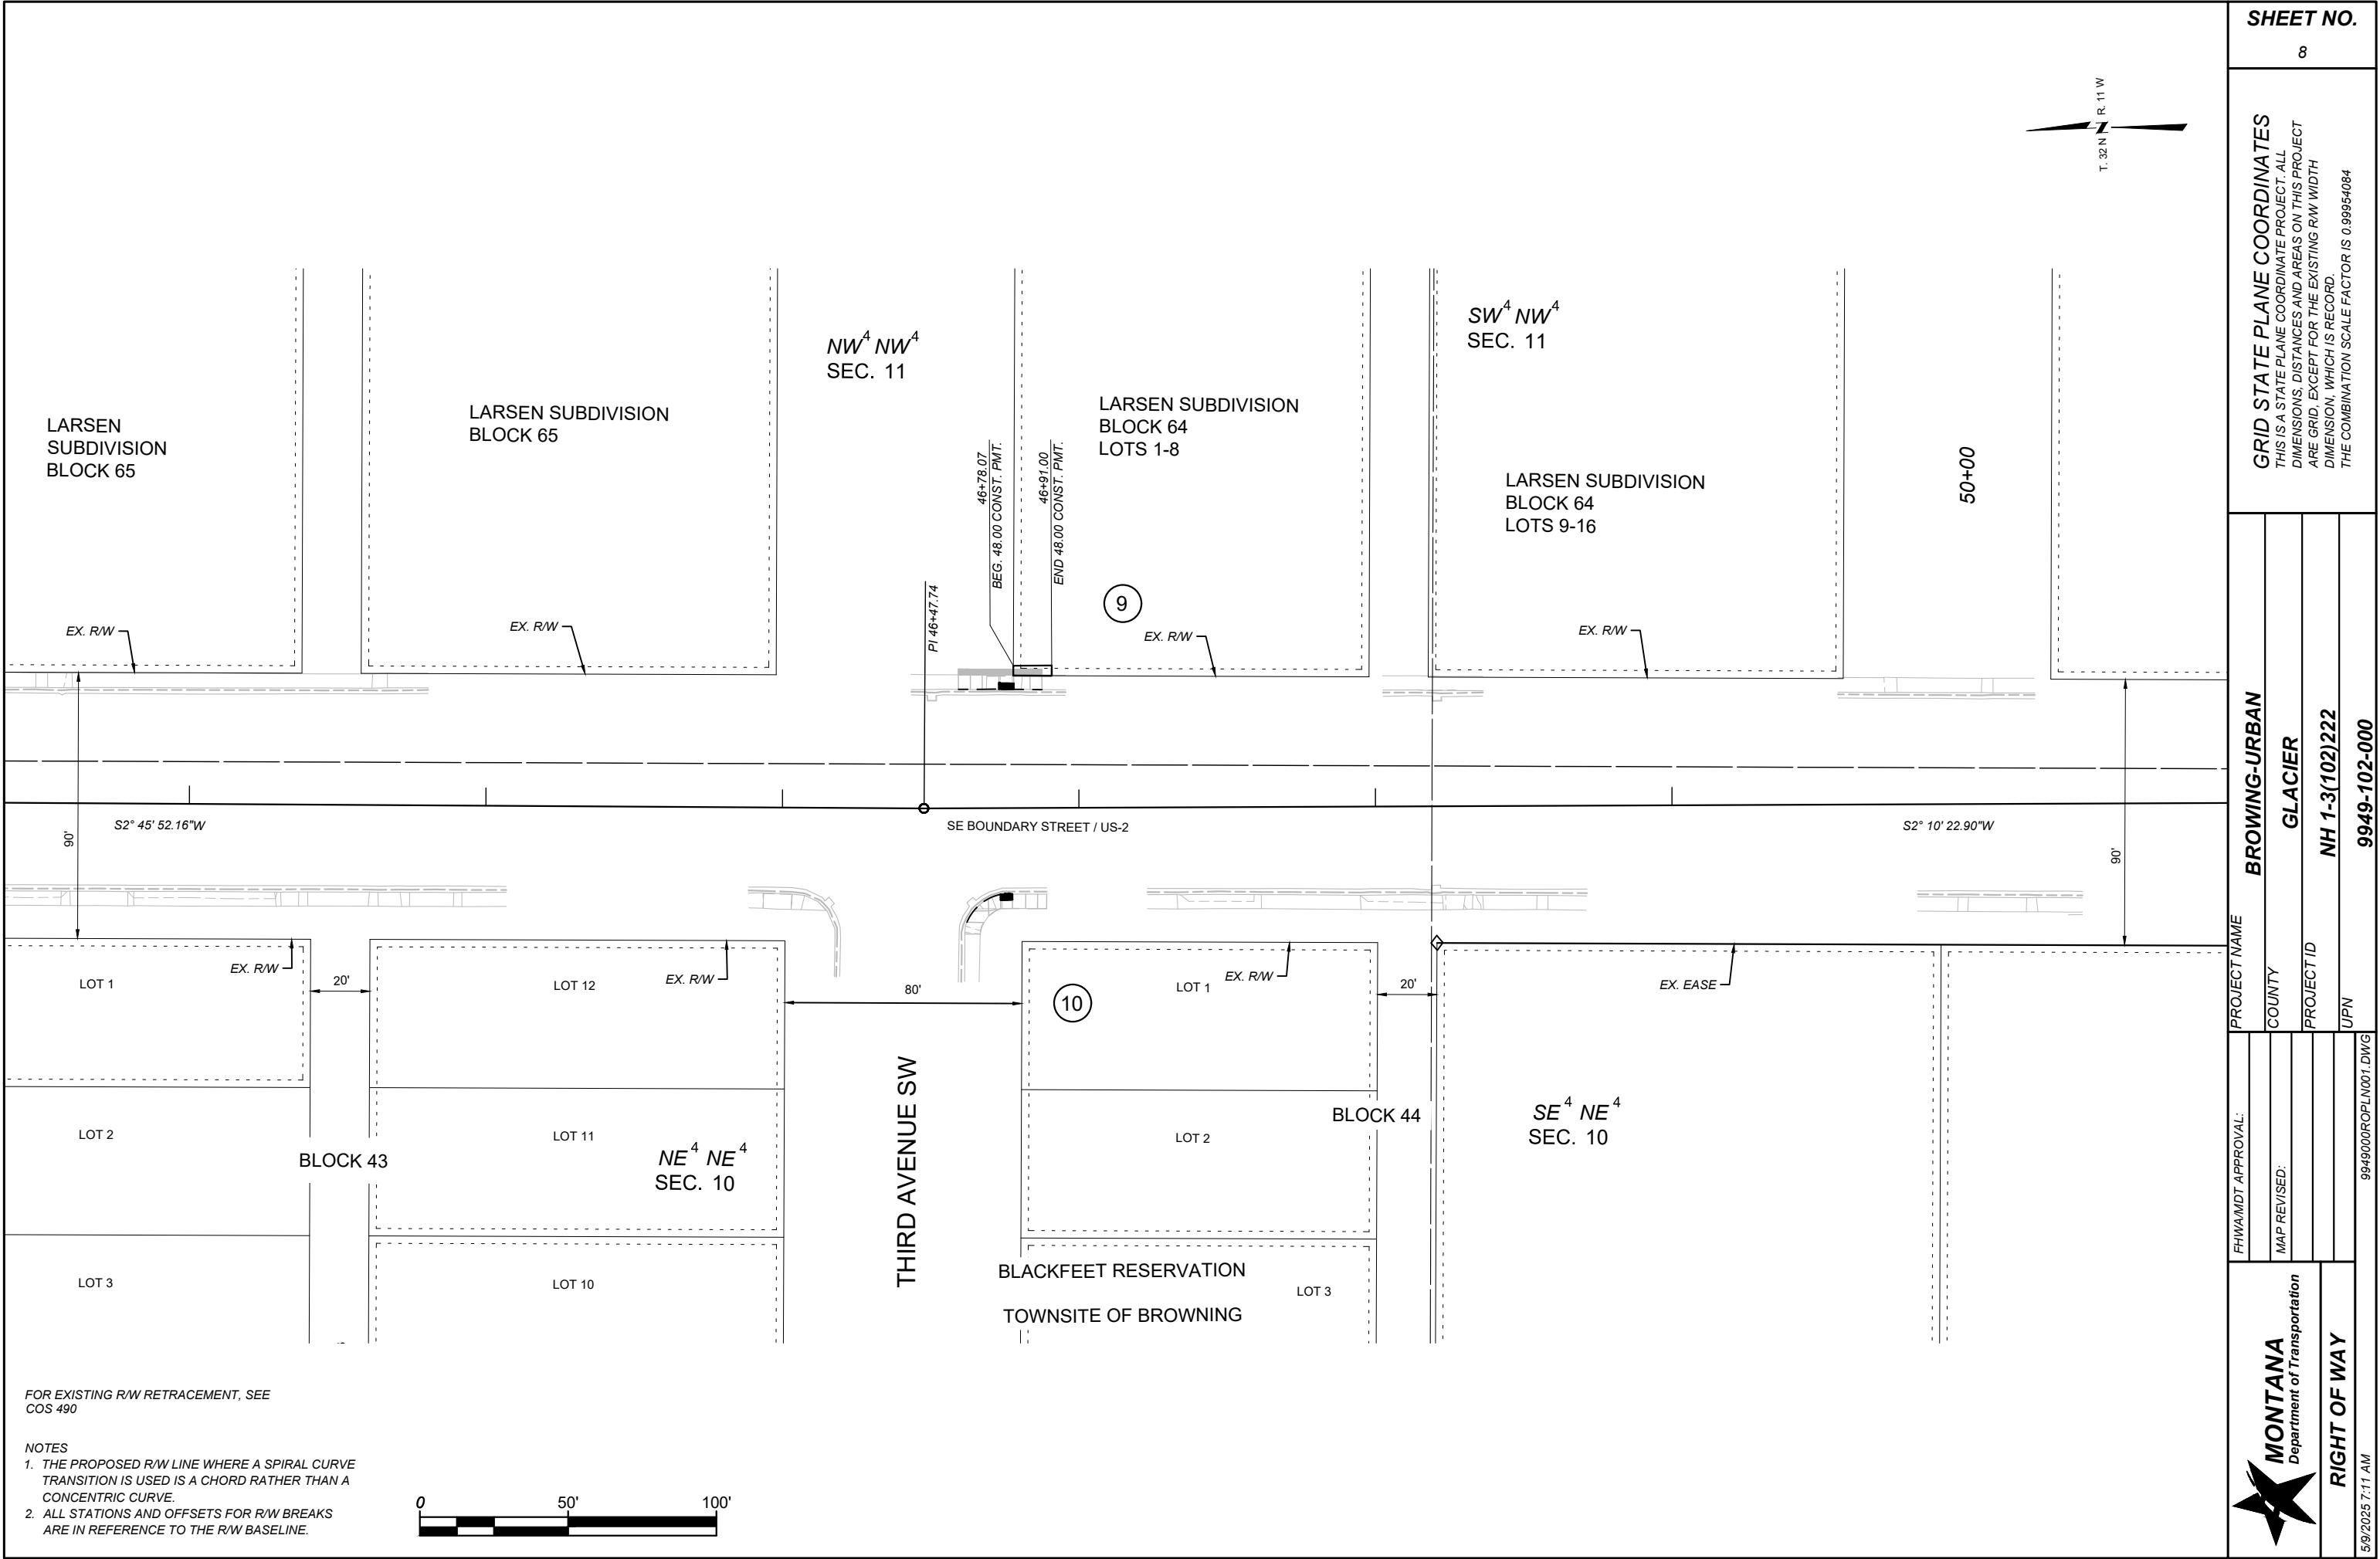

SHEET NO.	
8	
GRID STATE PLANE COORDINATES THIS IS A STATE PLANE COORDINATE PROJECT. ALL DIMENSIONS, DISTANCES AND AREAS ON THIS PROJECT ARE GRID, EXCEPT FOR THE EXISTING R/W WIDTH DIMENSION, WHICH IS RECORD. THE COMBINATION SCALE FACTOR IS 0.99954084	
PROJECT NAME	BROWING-URBAN
COUNTY	GLACIER
PROJECT ID	NH 1-3(102)222
UPN	9949-102-000
FHWA/MDT APPROVAL:	
MAP REVISED:	
MONTANA Department of Transportation	
RIGHT OF WAY	
5/9/2025 7:11 AM	

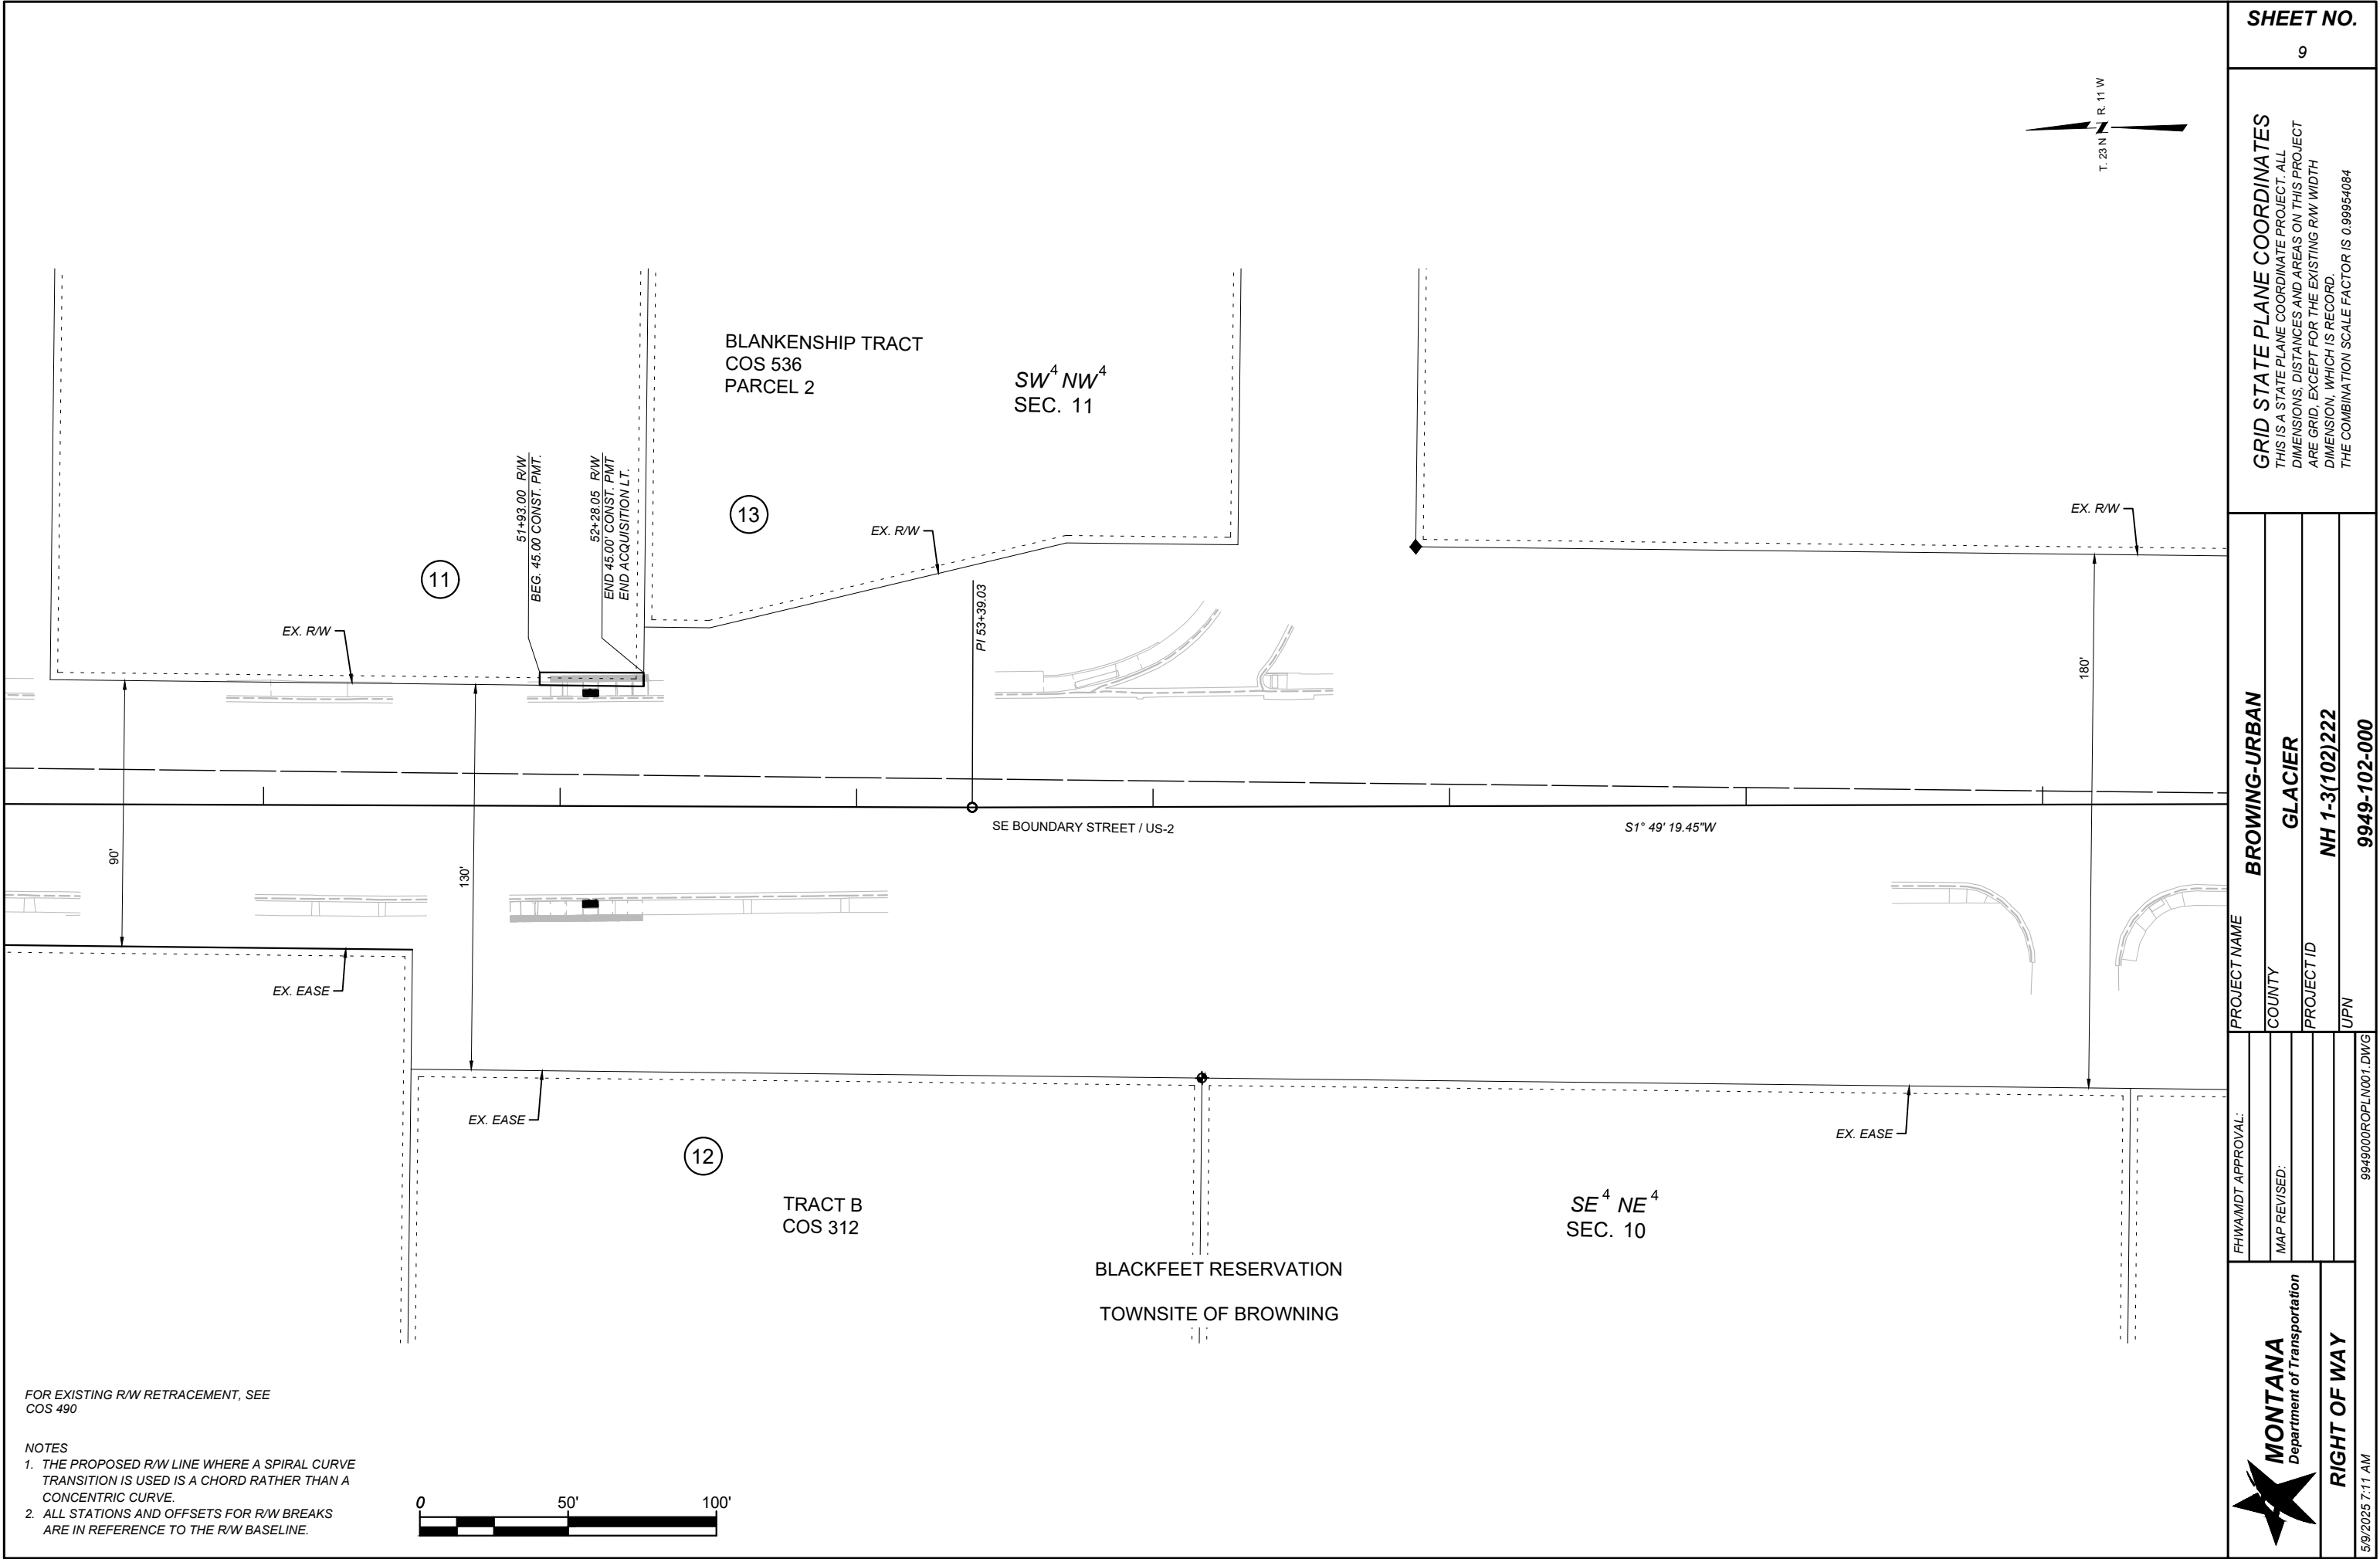

FOR EXISTING R/W RETRACEMENT, SEE
COS 490

- NOTES
1. THE PROPOSED R/W LINE WHERE A SPIRAL CURVE TRANSITION IS USED IS A CHORD RATHER THAN A CONCENTRIC CURVE.
 2. ALL STATIONS AND OFFSETS FOR R/W BREAKS ARE IN REFERENCE TO THE R/W BASELINE.



SHEET NO.

9

GRID STATE PLANE COORDINATES
THIS IS A STATE PLANE COORDINATE PROJECT. ALL DIMENSIONS, DISTANCES AND AREAS ON THIS PROJECT ARE GRID, EXCEPT FOR THE EXISTING R/W WIDTH DIMENSION, WHICH IS RECORD.
THE COMBINATION SCALE FACTOR IS 0.99954084

PROJECT NAME

BROWING-URBAN

COUNTY

GLACIER

PROJECT ID

NH 1-3(102)222

UPN

9949-102-000

FHW/MDT APPROVAL:


MAP REVISED:

99490000ROPLN001.DWG




RIGHT OF WAY

5/9/2025 7:11 AM

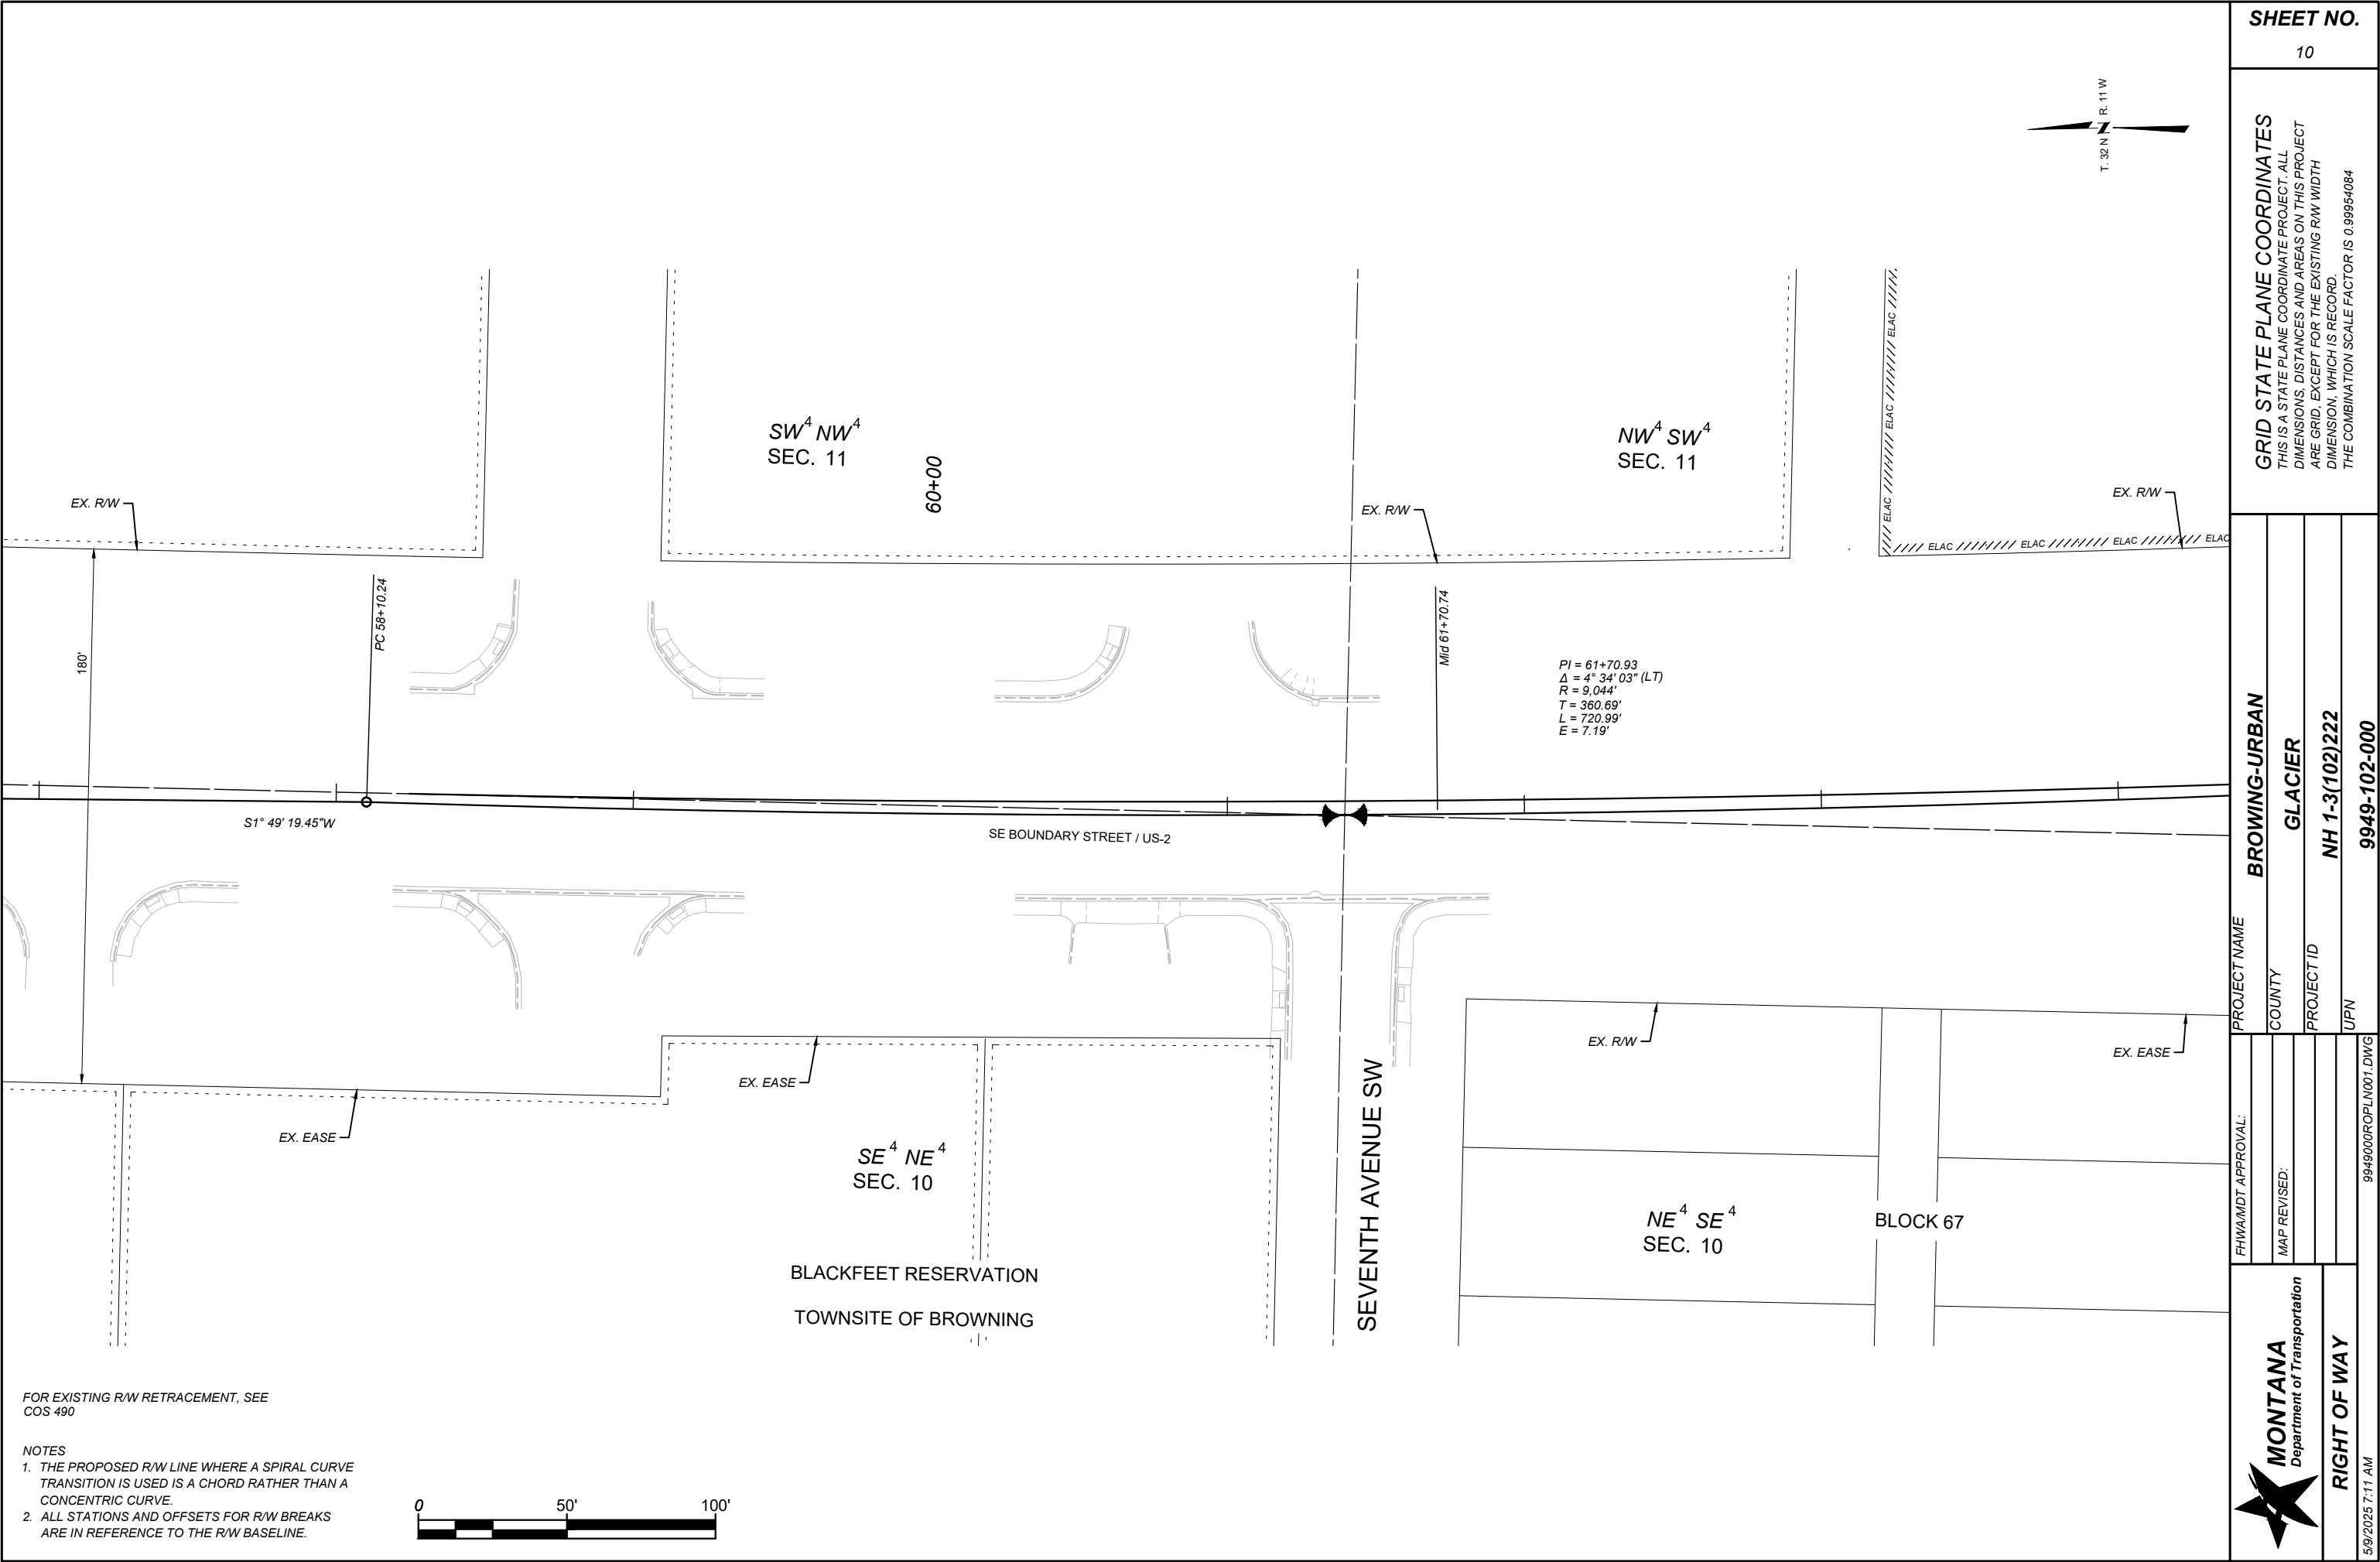


FOR EXISTING R/W RETRACEMENT, SEE
COS 490

- NOTES
1. THE PROPOSED R/W LINE WHERE A SPIRAL CURVE TRANSITION IS USED IS A CHORD RATHER THAN A CONCENTRIC CURVE.
 2. ALL STATIONS AND OFFSETS FOR R/W BREAKS ARE IN REFERENCE TO THE R/W BASELINE.

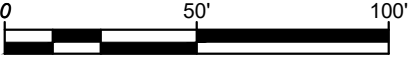

SHEET NO.			
10			
GRID STATE PLANE COORDINATES THIS IS A STATE PLANE COORDINATE PROJECT. ALL DIMENSIONS, DISTANCES AND AREAS ON THIS PROJECT ARE GRID, EXCEPT FOR THE EXISTING R/W WIDTH DIMENSION, WHICH IS RECORD. THE COMBINATION SCALE FACTOR IS 0.99954084			
FHWA/MDT APPROVAL: MAP REVISED: MONTANA Department of Transportation	PROJECT NAME BROWING-URBAN		
	COUNTY GLACIER		
	PROJECT ID NH 1-3(102)222		
	UPN 9949-102-000		
RIGHT OF WAY		99490000ROPLN001.DWG 5/9/2025 7:11 AM	

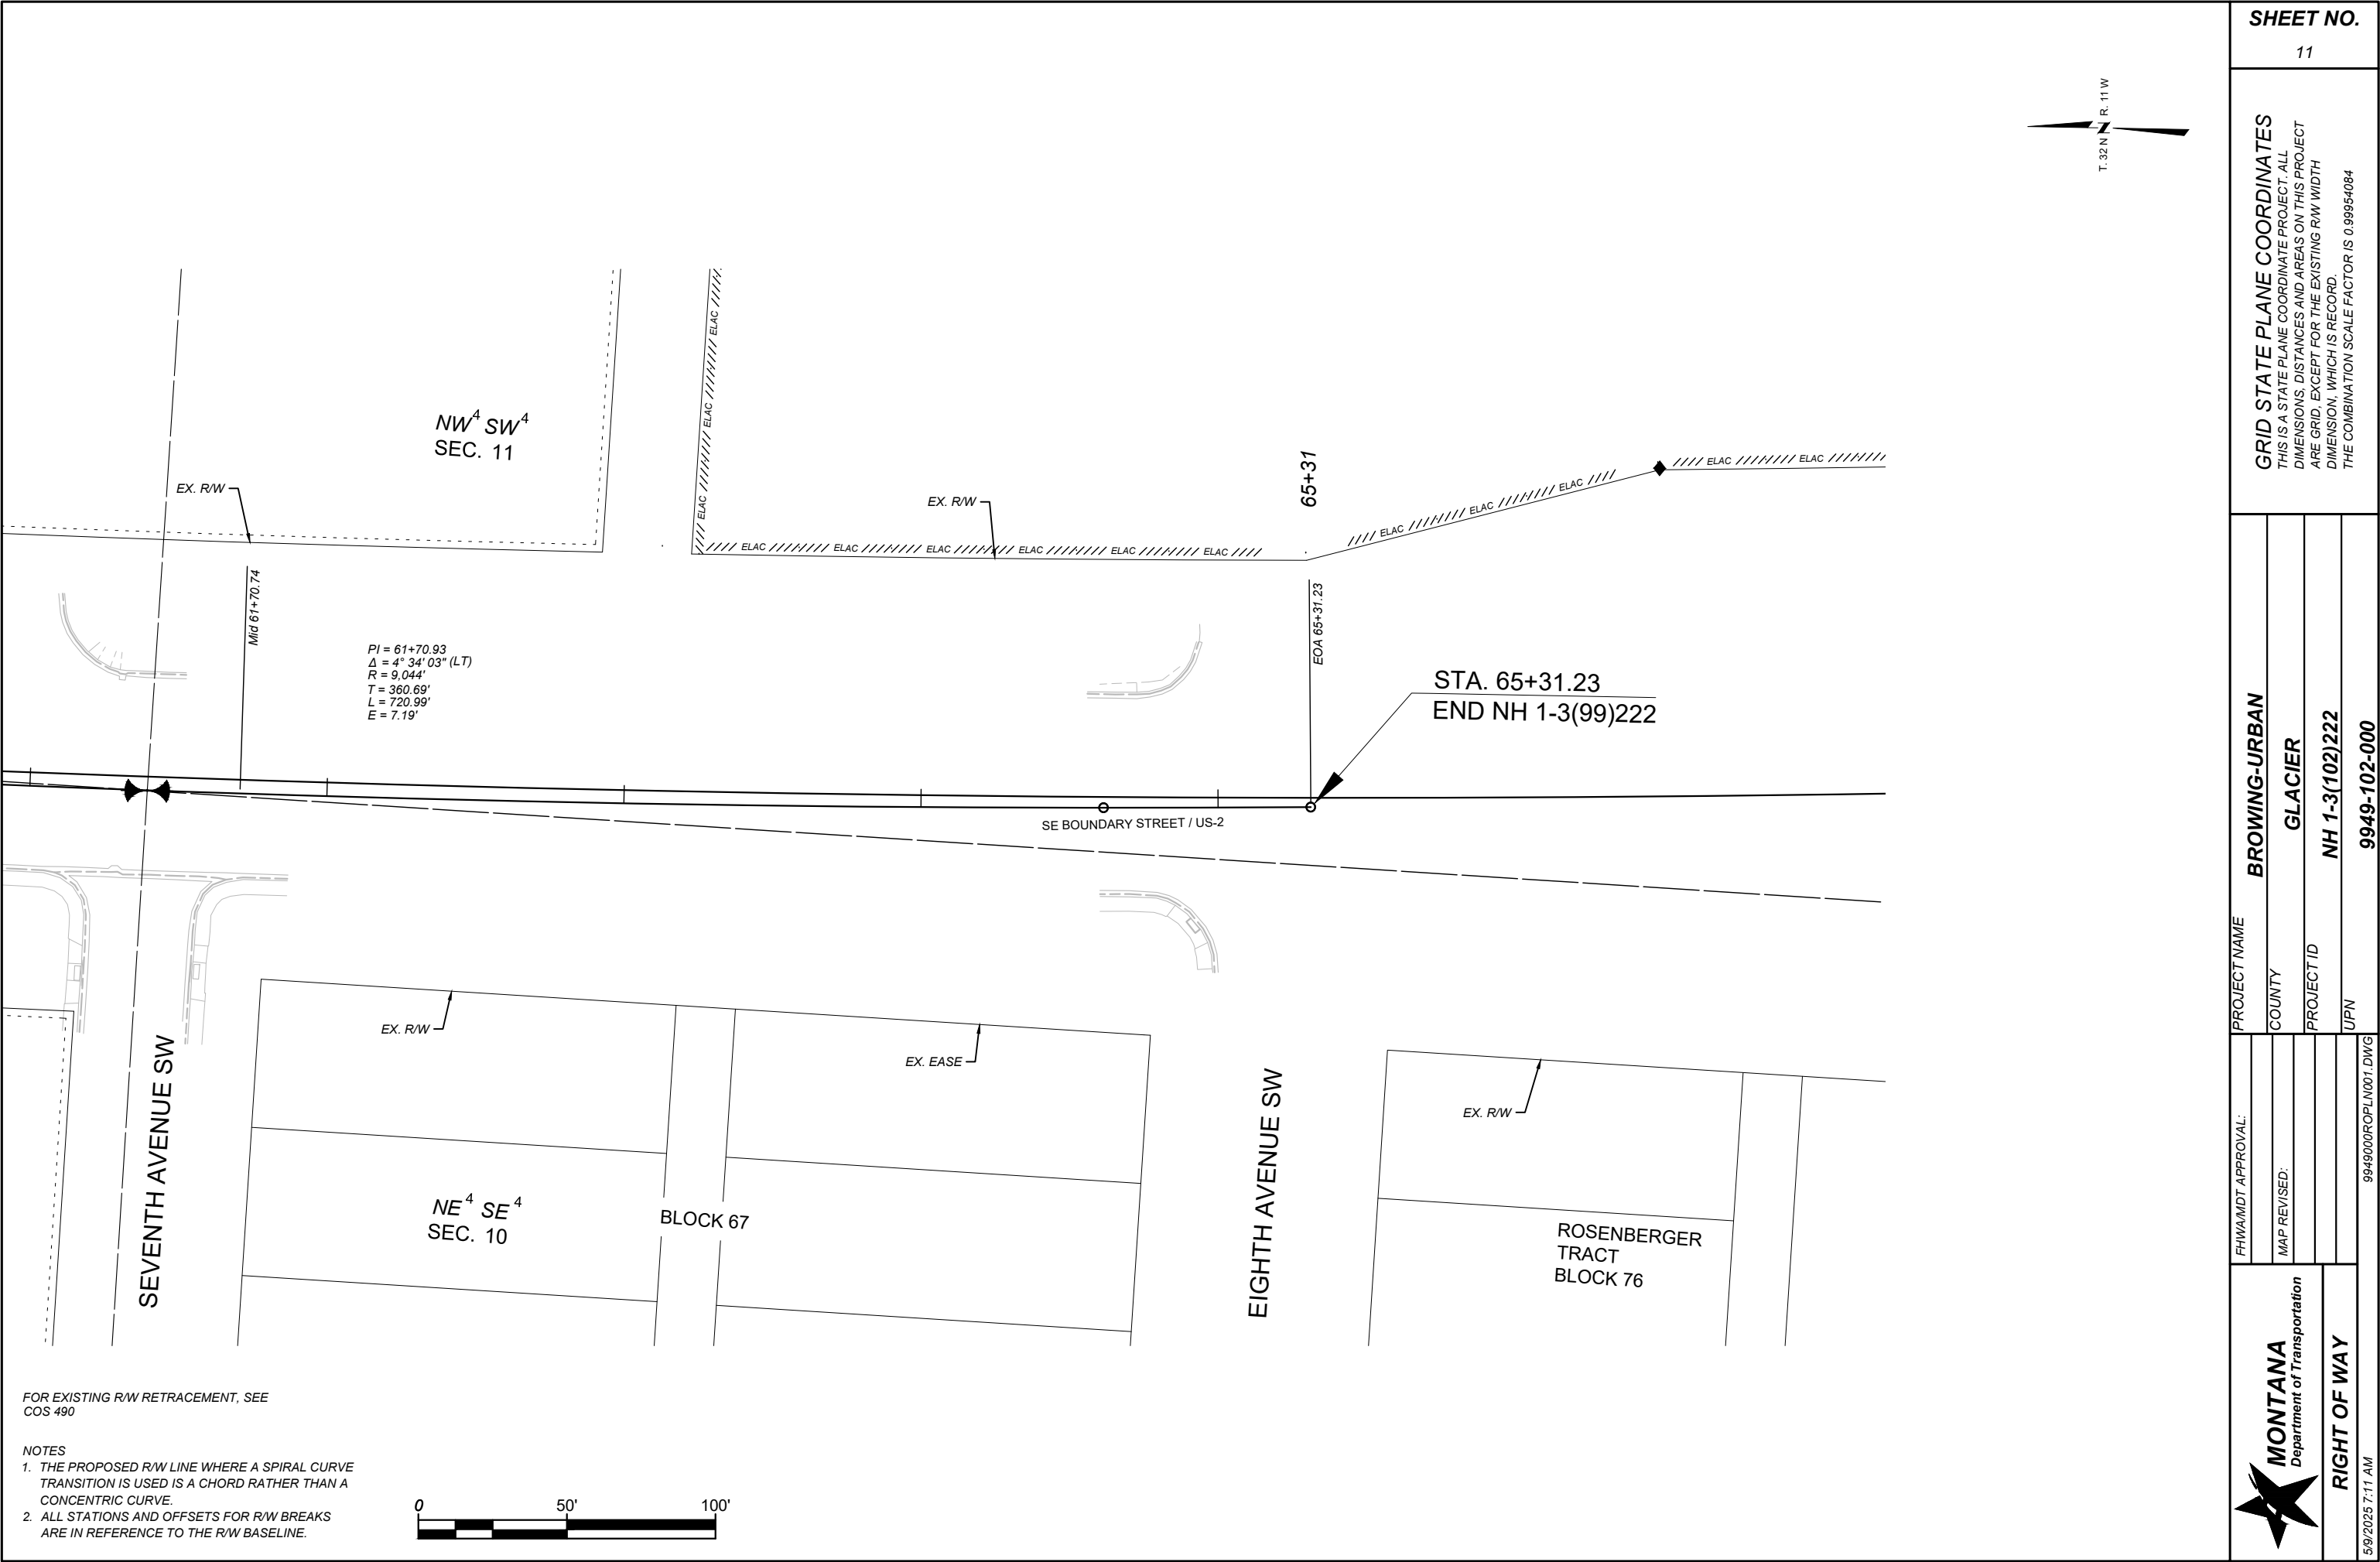

FOR EXISTING R/W RETRACEMENT, SEE
COS 490

- NOTES
1. THE PROPOSED R/W LINE WHERE A SPIRAL CURVE TRANSITION IS USED IS A CHORD RATHER THAN A CONCENTRIC CURVE.
 2. ALL STATIONS AND OFFSETS FOR R/W BREAKS ARE IN REFERENCE TO THE R/W BASELINE.



SHEET NO.

11

GRID STATE PLANE COORDINATES
THIS IS A STATE PLANE COORDINATE PROJECT. ALL DIMENSIONS, DISTANCES AND AREAS ON THIS PROJECT ARE GRID. EXCEPT FOR THE EXISTING R/W WIDTH DIMENSION, WHICH IS RECORD.
THE COMBINATION SCALE FACTOR IS 0.99954084

 MONTANA Department of Transportation	PROJECT NAME		BROWING-URBAN
	FWHA/MDT APPROVAL:	COUNTY	GLACIER
	MAP REVISED:	PROJECT ID	NH 1-3(102)222
		UPN	9949-102-000
RIGHT OF WAY		5/9/2025 7:11 AM	