


PRELIMINARY

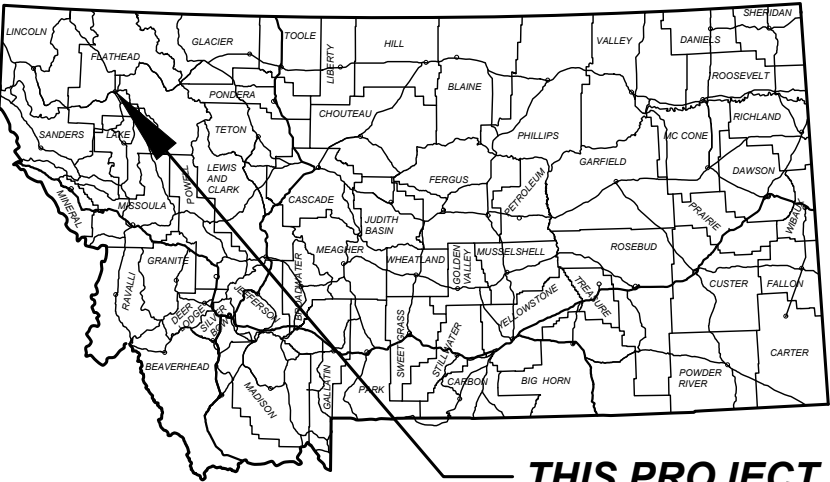

THIS PROJECT

MONTANA DEPARTMENT OF TRANSPORTATION

RIGHT OF WAY PLAN FEDERAL AID PROJECT HSIP 6799(64) SF 169 CONRAD & 2ND INTX-KAL FLATHEAD COUNTY

LENGTH 0.2 MILES

PLAN LEGEND

PROPOSED RIGHT OF WAY LINE	---
EXISTING RIGHT OF WAY LINE	---
RAILROAD RIGHT OF WAY LINE	---
RIGHT OF WAY BASELINE	---
SECTION LINE	---
OWNERSHIP BOUNDARY	---
FULL ACCESS CONTROL	AG AG
LIMITED ACCESS CONTROL	---
EXISTING FULL ACCESS CONTROL	EFAC
EXISTING LIMITED ACCESS CONTROL	ELAC
SECTION CORNER	FOUND UNFOUND
1/4 SECTION CORNER	FOUND UNFOUND
CLOSING CORNER	FOUND UNFOUND
MEANDER CORNER	FOUND UNFOUND
CENTER OF SECTION	FOUND UNFOUND
1/8 SECTION CORNER FOUND	FOUND UNFOUND
RIGHT OF WAY MONUMENT	FOUND CALCULATED
PROPERTY CORNER PIN	FOUND UNFOUND
PARCEL NUMBERS	2
RAILROADS	---
EXISTING DITCH	---
CONSTRUCTION LIMITS	---
CUT SECTION	---
TOE OF FILL	---


ASSOCIATED PROJECT AGREEMENT NUMBERS

R/W	HSIP 6799(64)
I. C.	
P. E.	HSIP 6799 (55)

RELATED PROJECTS

--

FOR EXISTING R/W RETRACEMENT, SEE
COS 21422 AND COS 22136.

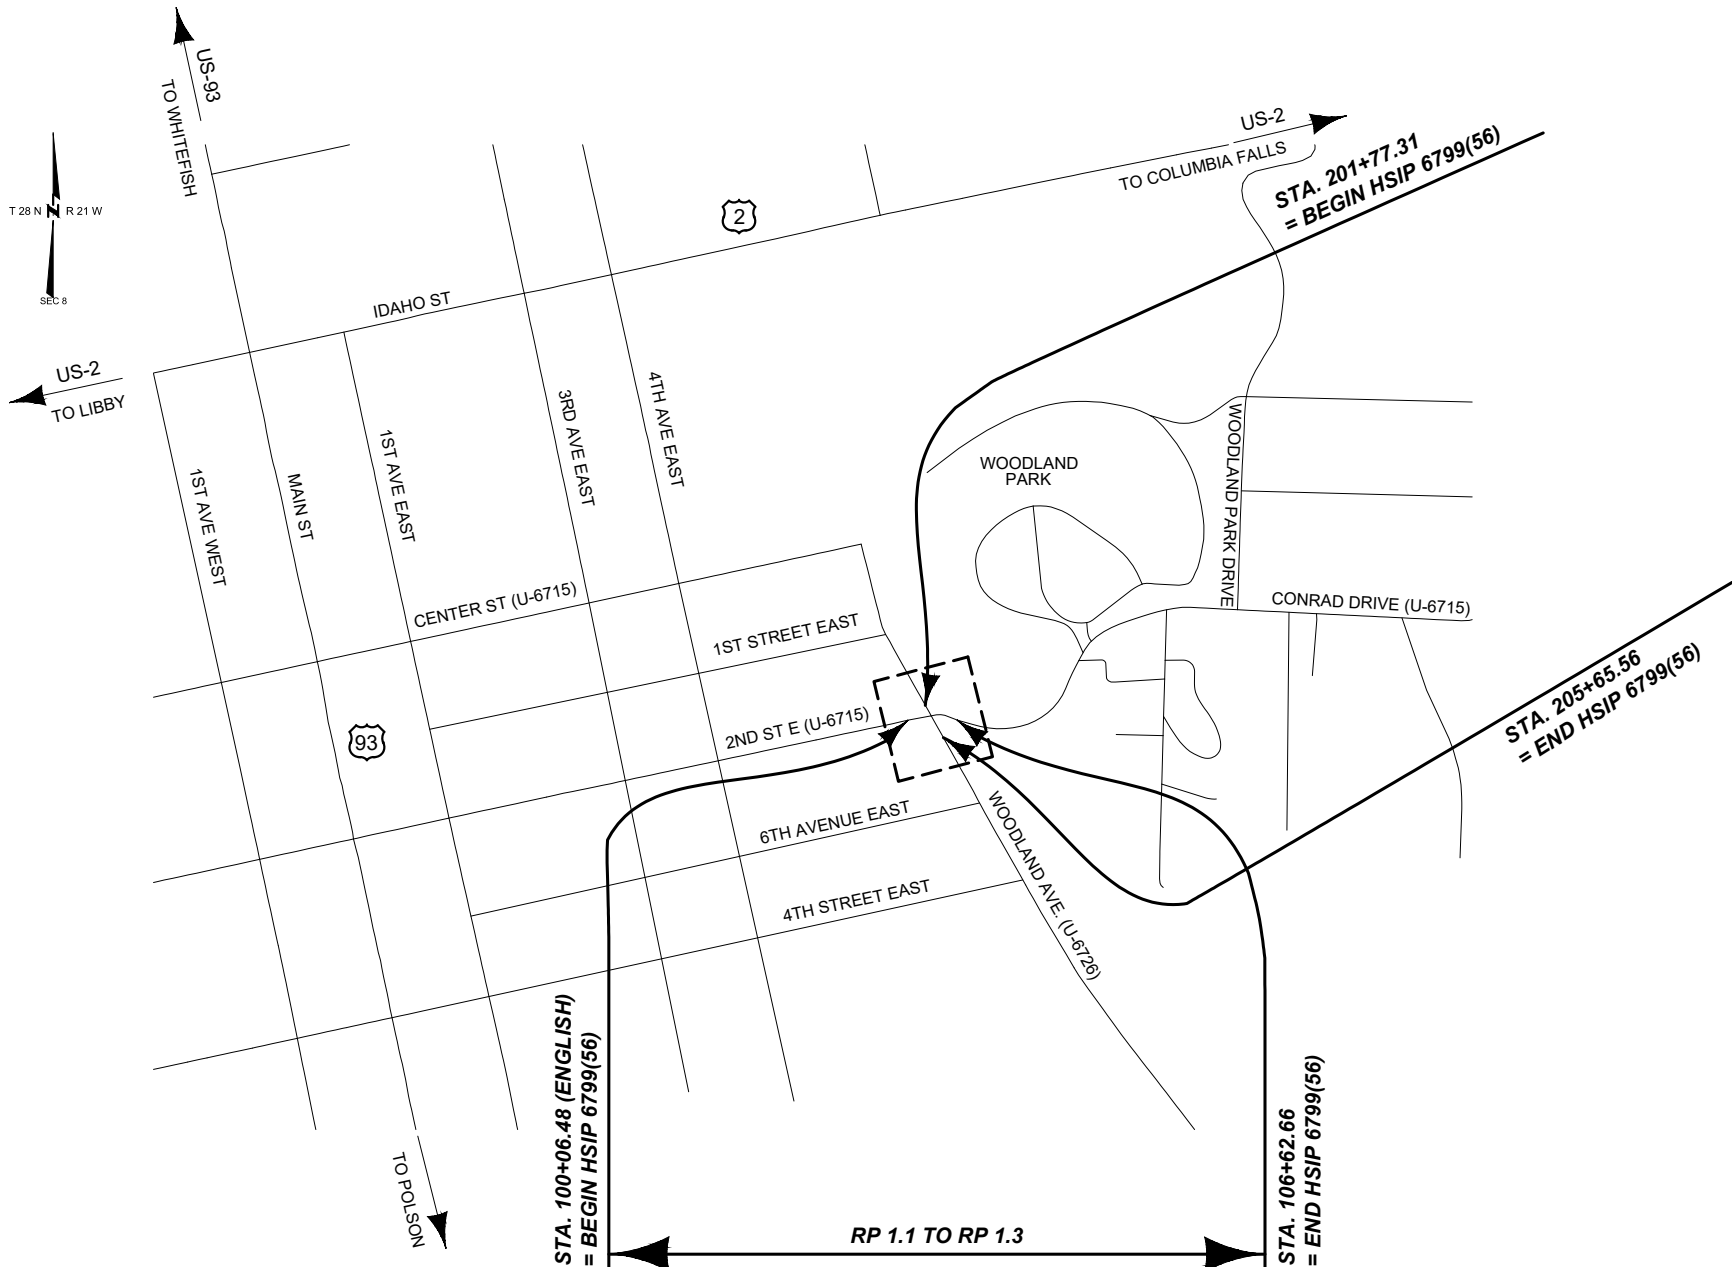

SHEET NO.

1

GRID STATE PLANE COORDINATES
THIS IS A STATE PLANE COORDINATE PROJECT. ALL
DIMENSIONS, DISTANCES AND AREAS ON THIS PROJECT
ARE GRID, EXCEPT FOR THE EXISTING R/W WIDTH
DIMENSION, WHICH IS RECORD.
THE COMBINATION SCALE FACTOR IS 0.99946964.

PROJECT NAME
SF 169 CONRAD & 2ND INTX-KAL

COUNTY

FLATHEAD COUNTY

PROJECT ID

HSIP 6799(64)

UPN

9971-064-000

FHW/MDT APPROVAL: 8/9/2024

MAP REVISED:

9971000ROTLZ01.DWG



RW PLANS

8/30/2024 11:24 AM



DOWL

[illegible]

FOR EXISTING R/W RETRACEMENT, SEE
COS 21422 AND COS 22136.

RIGHT-OF-WAY COORDINATE ASCII FILES


R/W BREAK COORDS: 9971000ROBRKZ01.TXT
R/W BASELINE COORDS: 9971000ROBASZ01.XML
ALL FILES ARE LOCATED ON THE CADD SERVER IN
THE RO DIRECTORY, UNDER PROJECT: 9971000

GRID STATE PLANE COORDINATES
THIS IS A STATE PLANE COORDINATE PROJECT. ALL
DIMENSIONS, DISTANCES AND AREAS ON THIS PROJECT
ARE GRID, EXCEPT FOR THE EXISTING R/W WIDTH
DIMENSION, WHICH IS RECORD.
THE COMBINATION SCALE FACTOR IS 0.99946964.

PROJECT NAME	SF 169 CONRAD & 2ND INTX-KAL
COUNTY	FLATHEAD COUNTY
PROJECT ID	HSIP 6799(64)
UPN	9971-064-000



 MONTANA Department of Transportation	FHWA/MDT APPROVAL: 8/9/2024
	MAP REVISED:
RW PLANS	8/22/2024 9:26 AM
9971000R00W0N201.DWG	

PRELIMINARY

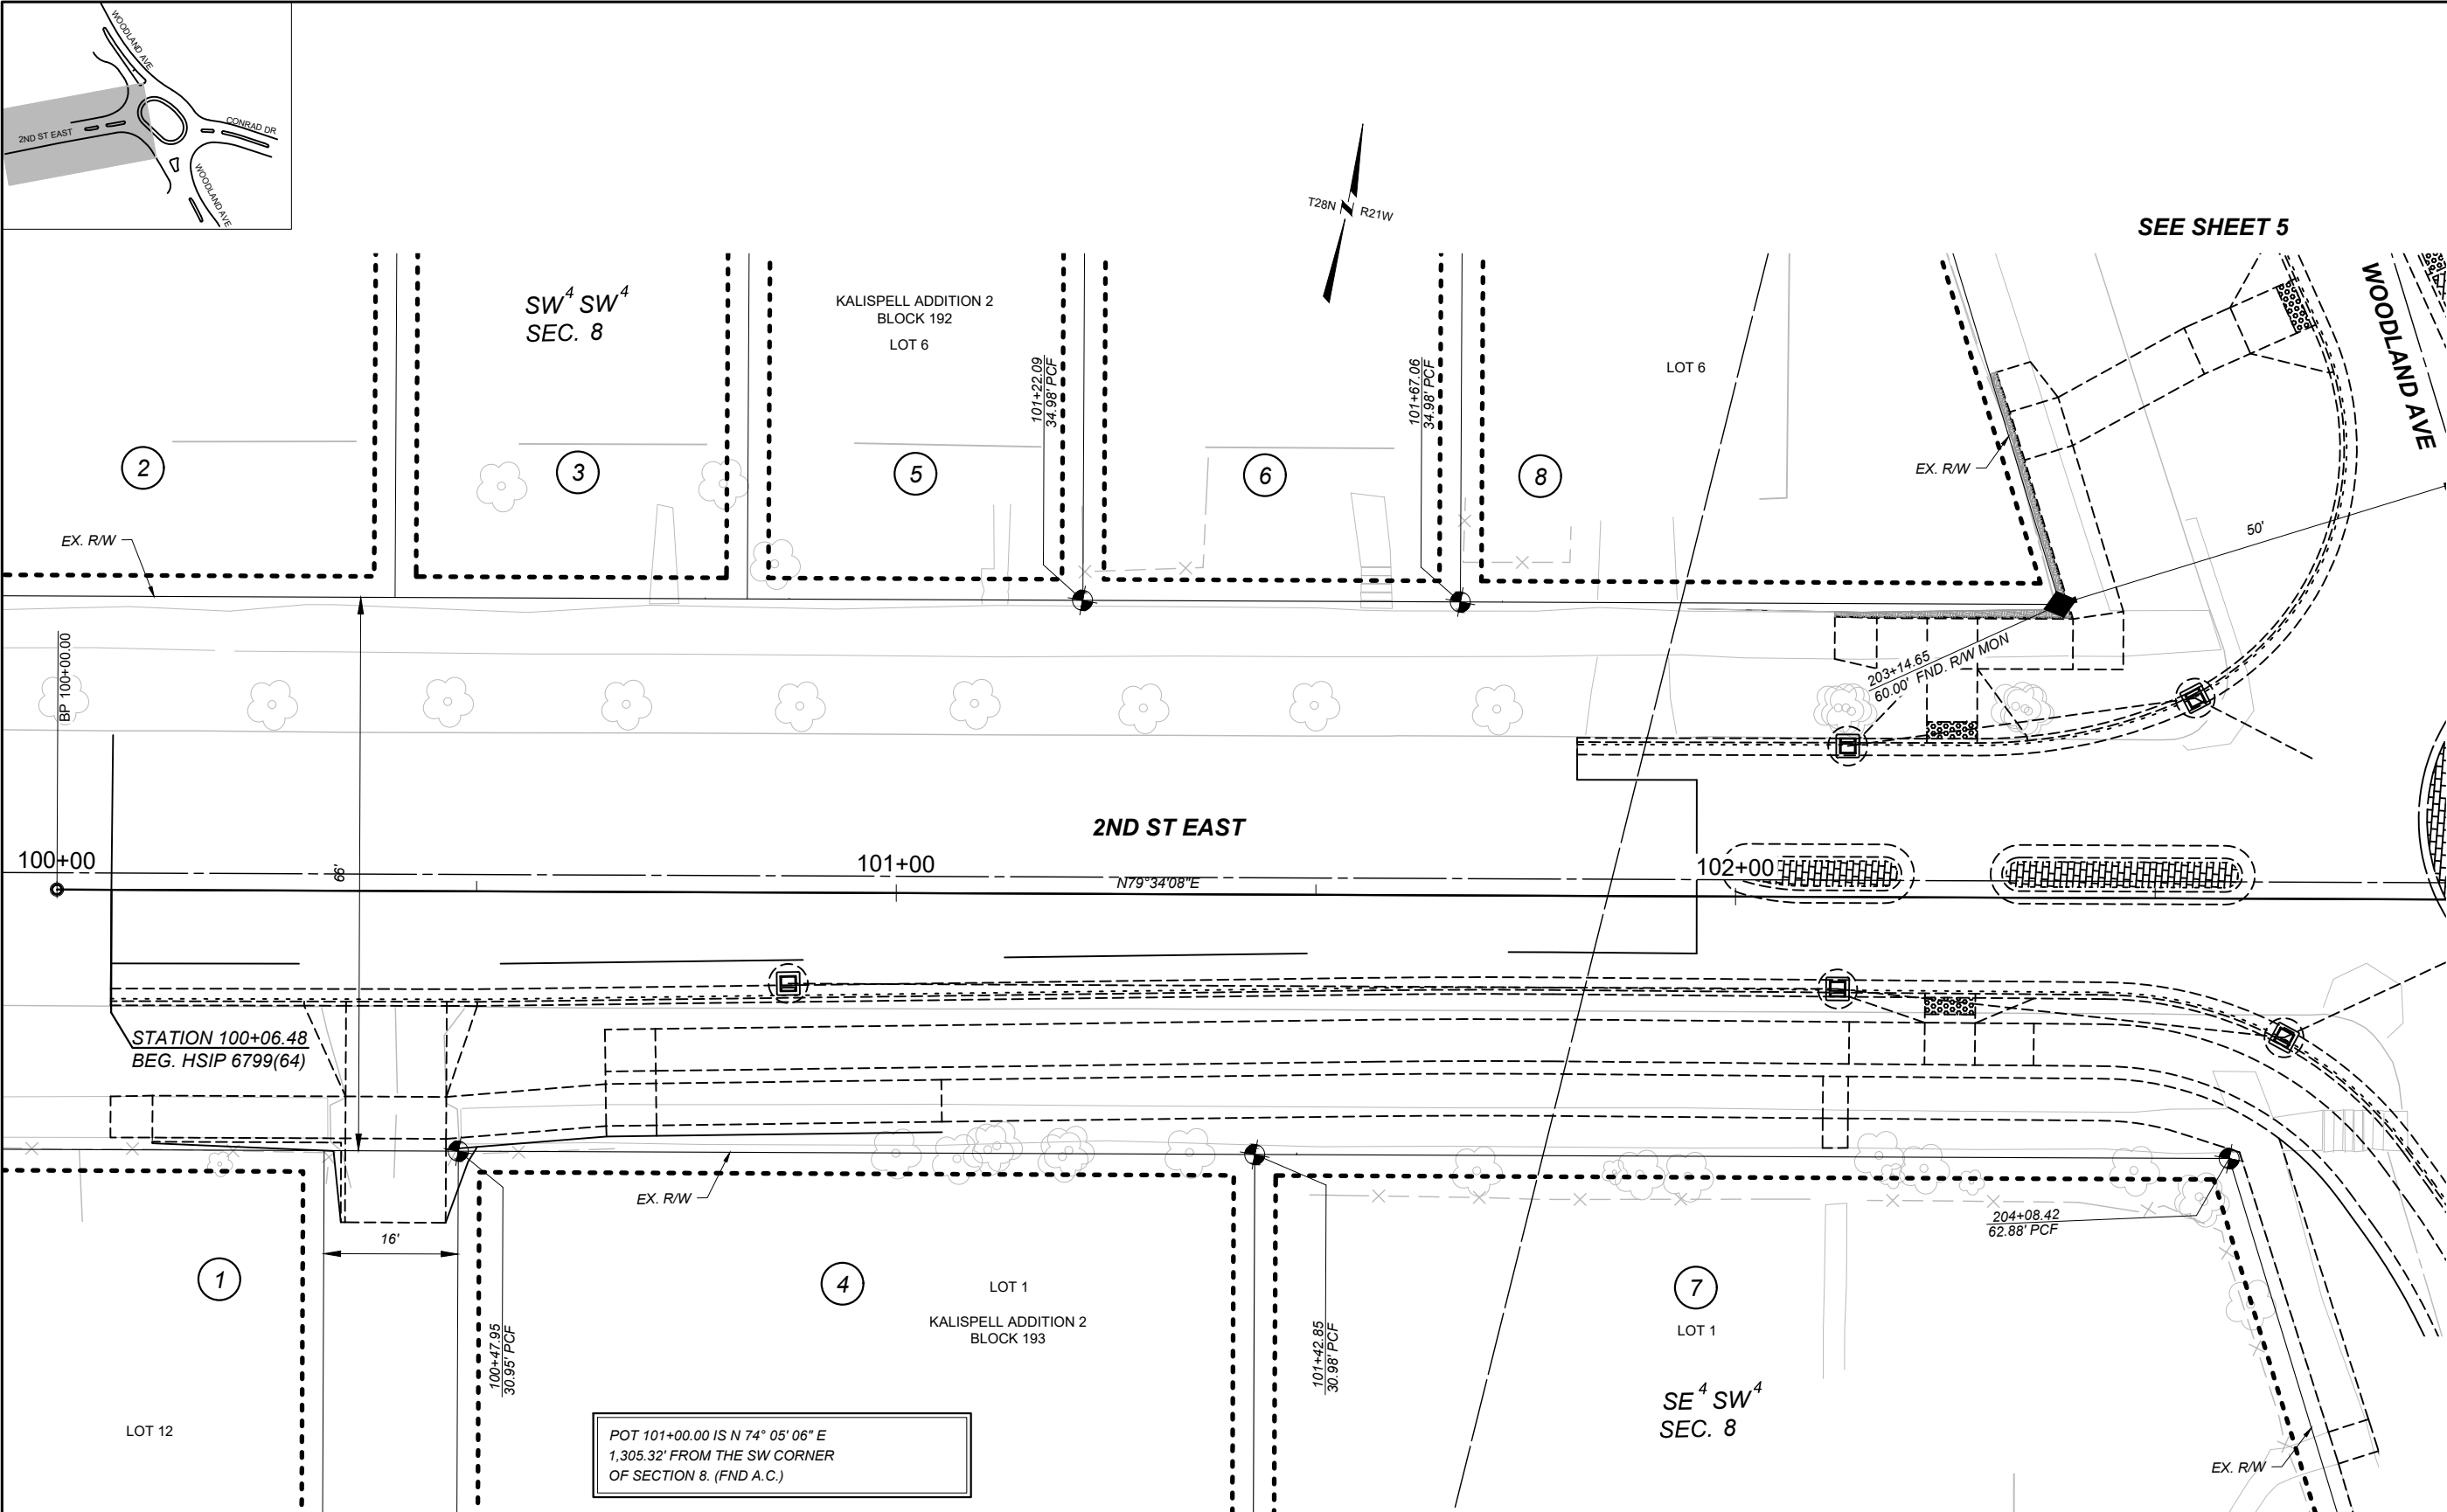

FOR EXISTING R/W RETRACEMENT, SEE
COS 21422 AND COS 22136.

- NOTES:
1. THE PROPOSED R/W LINE WHERE A SPIRAL CURVE TRANSITION IS USED IS A CHORD RATHER THAN A CONCENTRIC CURVE.
 2. ALL STATIONS AND OFFSETS FOR R/W BREAKS ARE IN REFERENCE TO THE R/W BASELINE.

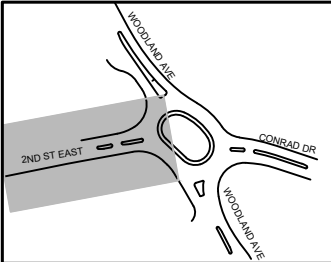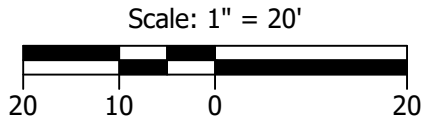

SHEET NO.

3

GRID STATE PLANE COORDINATES
THIS IS A STATE PLANE COORDINATE PROJECT. ALL
DIMENSIONS, DISTANCES AND AREAS ON THIS PROJECT
ARE GRID, EXCEPT FOR THE EXISTING R/W WIDTH
DIMENSION, WHICH IS RECORD.
THE COMBINATION SCALE FACTOR IS 0.99946964

PROJECT NAME
SF 169 CONRAD & 2ND INTX-KAL

COUNTY
FLATHEAD COUNTY

PROJECT ID
HSIP 6799(64)

UPN
9971-064-000

FHW/MDT APPROVAL: 8/9/2024

MAP REVISED:

MONTANA
Department of Transportation

RW PLANS

8/26/2024 4:06 PM


9971000ROPLNZ01.DWG

SEE SHEET 4

SEE SHEET 5

SEE SHEET 6

PRELIMINARY

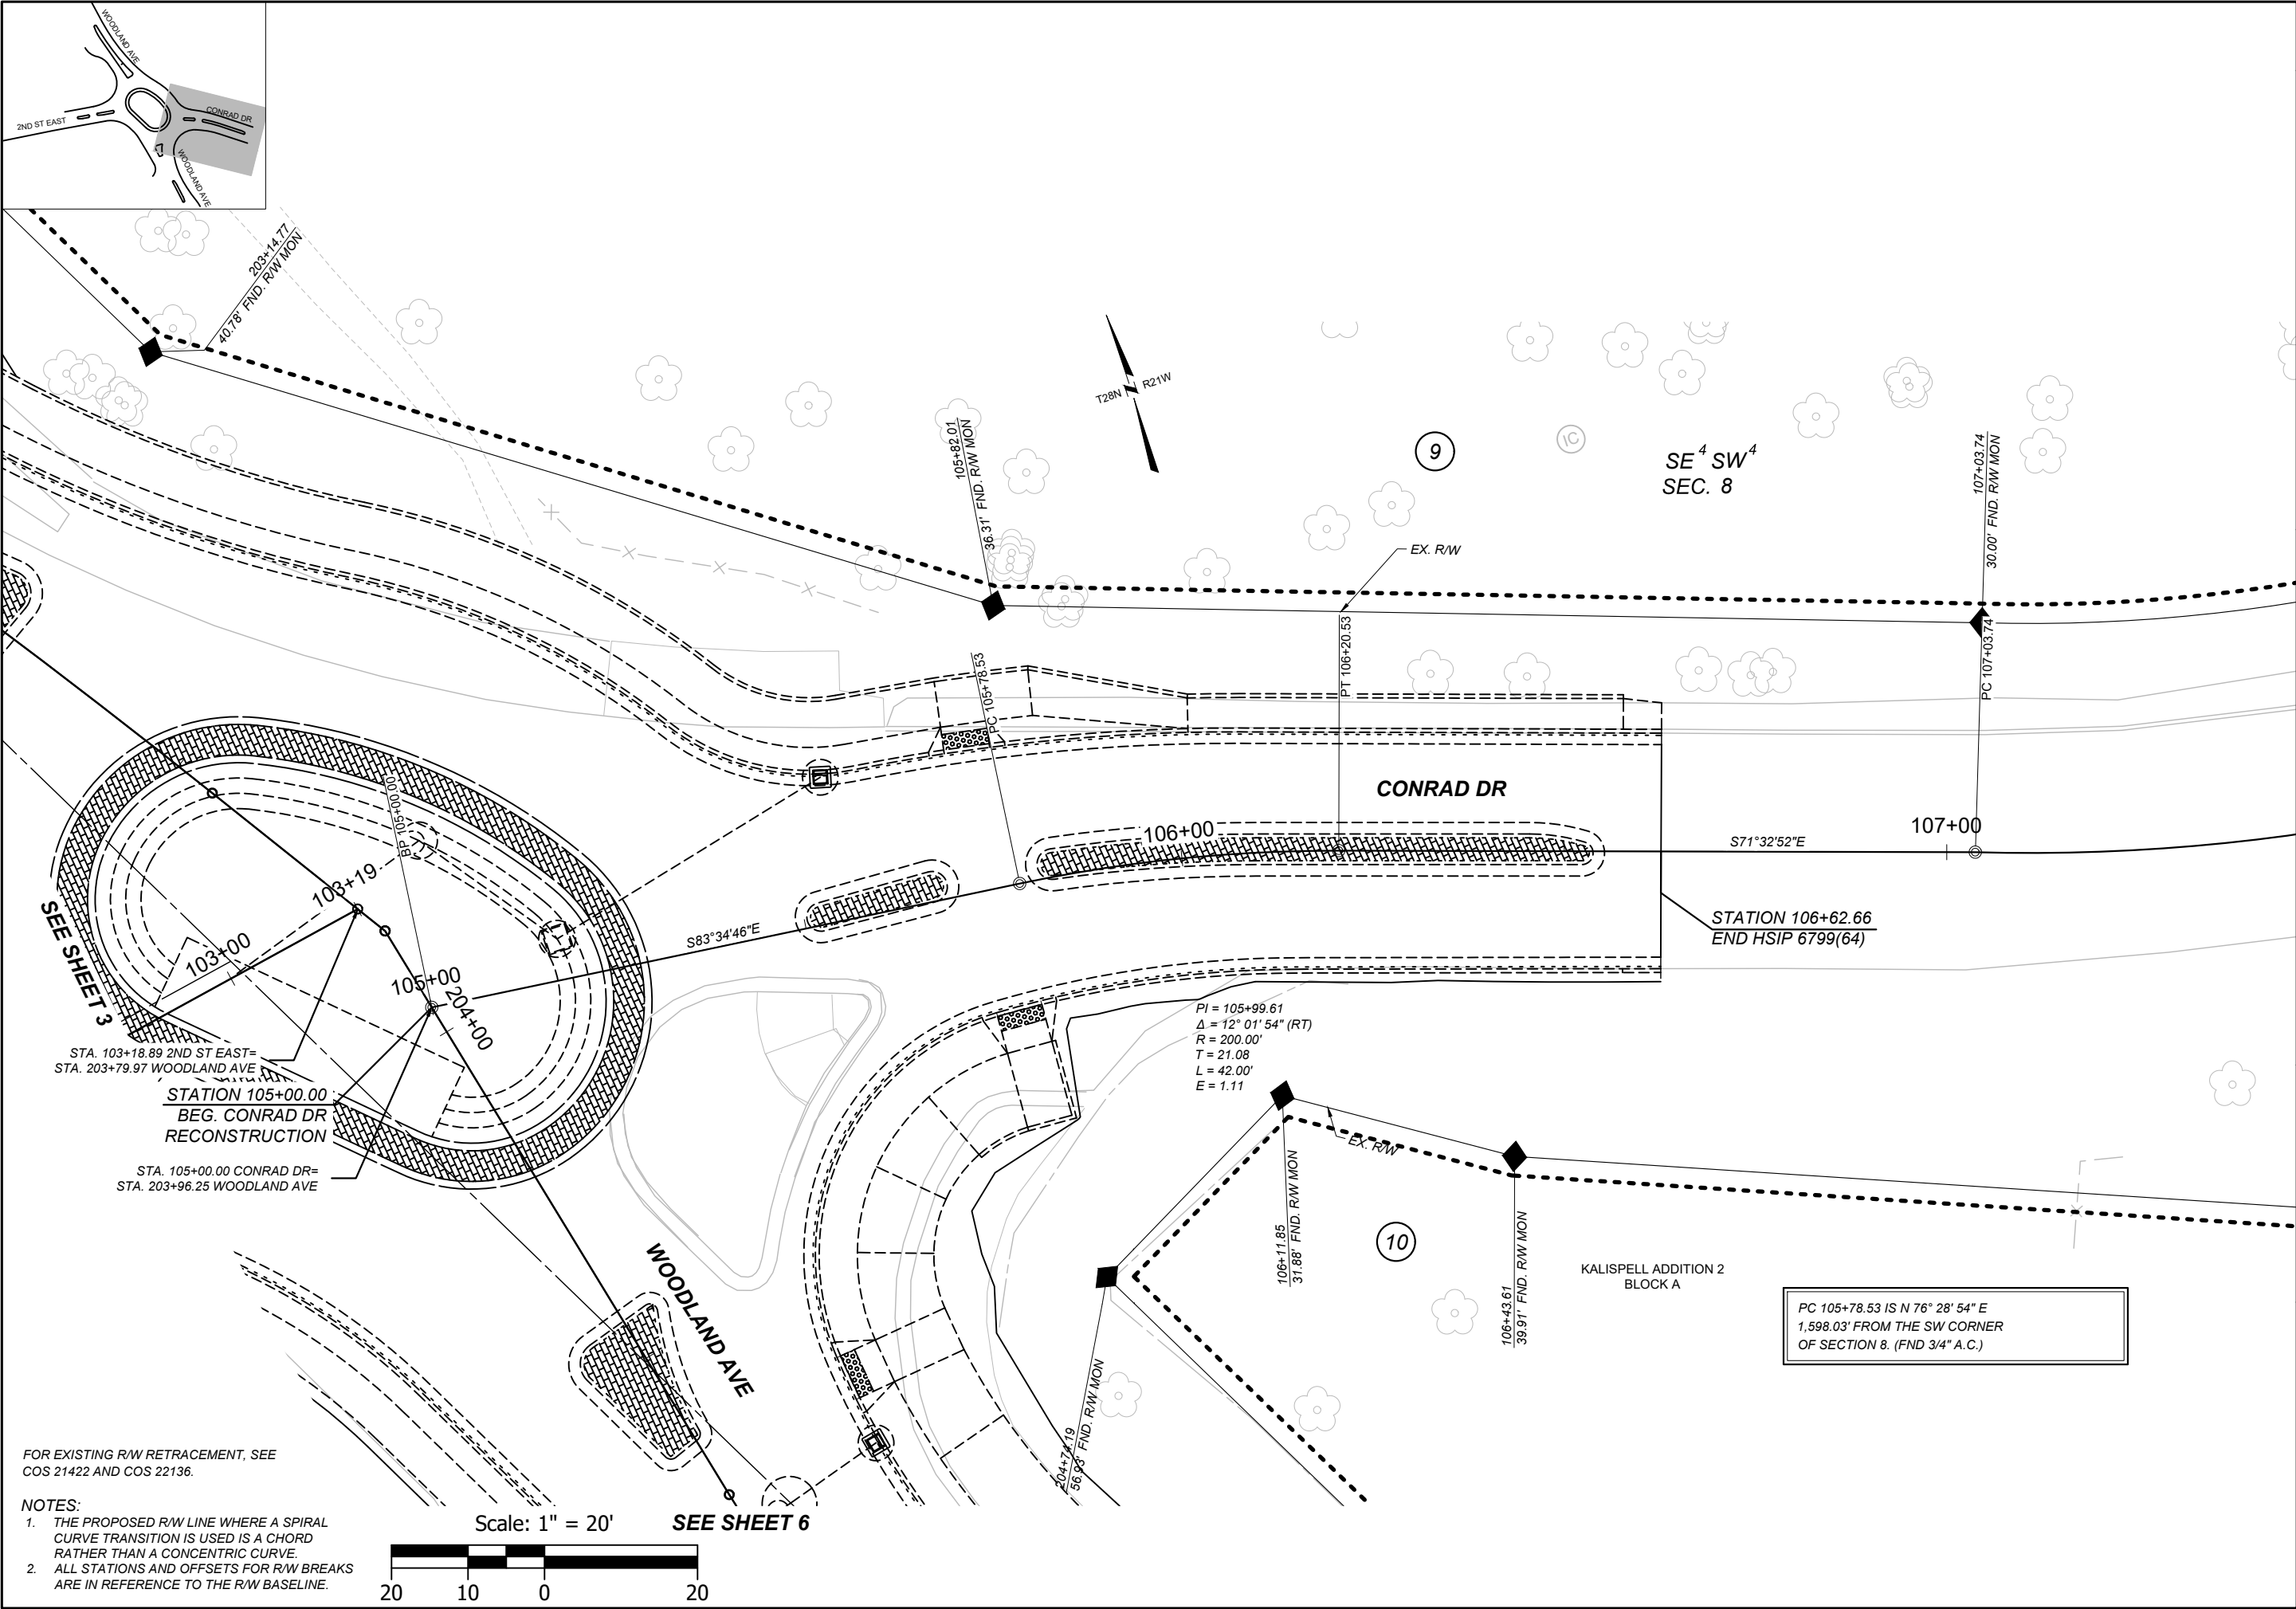

SHEET NO.

4

GRID STATE PLANE COORDINATES
THIS IS A STATE PLANE COORDINATE PROJECT. ALL
DIMENSIONS, DISTANCES AND AREAS ON THIS PROJECT
ARE GRID, EXCEPT FOR THE EXISTING R/W WIDTH
DIMENSION, WHICH IS RECORD.
THE COMBINATION SCALE FACTOR IS 0.99946964

PROJECT NAME
SF 169 CONRAD & 2ND INTX-KAL

COUNTY
FLATHEAD COUNTY

PROJECT ID
HSIP 6799(64)

UPN
9971-064-000

FHW/MDT APPROVAL: 8/9/2024


MAP REVISED:

MONTANA
Department of Transportation

RW PLANS

8/26/2024 4:06 PM

PRELIMINARY

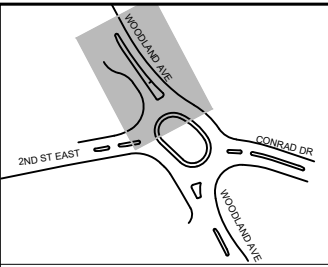

P0C 201+00.00 IS N 64° 24' 05" E
1,460.68' FROM THE SW CORNER
OF SECTION 8. (FND A.C.)

SE⁴ SW⁴
SEC. 8

9

$$\begin{aligned} PI &= 201+85.68 \\ \Delta &= 9^\circ 29' 57'' \text{ (LT)} \\ R &= 100.00' \\ T &= 8.31 \\ L &= 16.58' \\ E &= 0.34 \end{aligned}$$

WOODLAND AVE

$$\begin{aligned} PI &= 203+13.54 \\ \Delta &= 4^\circ 01' 24'' \text{ (RT)} \\ R &= 1200.00' \\ T &= 42.15 \\ L &= 84.27' \\ E &= 0.74 \end{aligned}$$


SEE SHEET 6

SEE SHEET 3

NOTES:

1. THE PROPOSED R/W LINE WHERE A SPIRAL CURVE TRANSITION IS USED IS A CHORD RATHER THAN A CONCENTRIC CURVE.
2. ALL STATIONS AND OFFSETS FOR R/W BREAKS ARE IN REFERENCE TO THE R/W BASELINE.

Scale: 1" = 20'

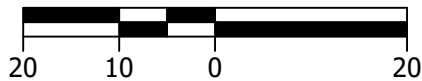

FOR EXISTING R/W RETRACEMENT, SEE
COS 21422 AND COS 22136.

SHEET NO.

GRID STATE PLANE COORDINATES
THIS IS A STATE PLANE COORDINATE PROJECT. ALL
DIMENSIONS, DISTANCES AND AREAS ON THIS PROJECT
ARE GRID, EXCEPT FOR THE EXISTING RAW WIDTH
DIMENSION, WHICH IS RECORD.
THE COMBINATION SCALE FACTOR IS 0.99946964

SF 169 CONRAD & 2ND INTX-KAL
COUNTY

FLATHEAD COUNTY

HSIP 6799(64)

9971-064-000

FHWA/MDT APPROVAL: 08/9/2024

MAP REVISED:

9971000ROPLNZ01.DWG





MONTANA
Department of Transportation


RW PLANS

3/26/2024 4:06 PM

PRELIMINARY

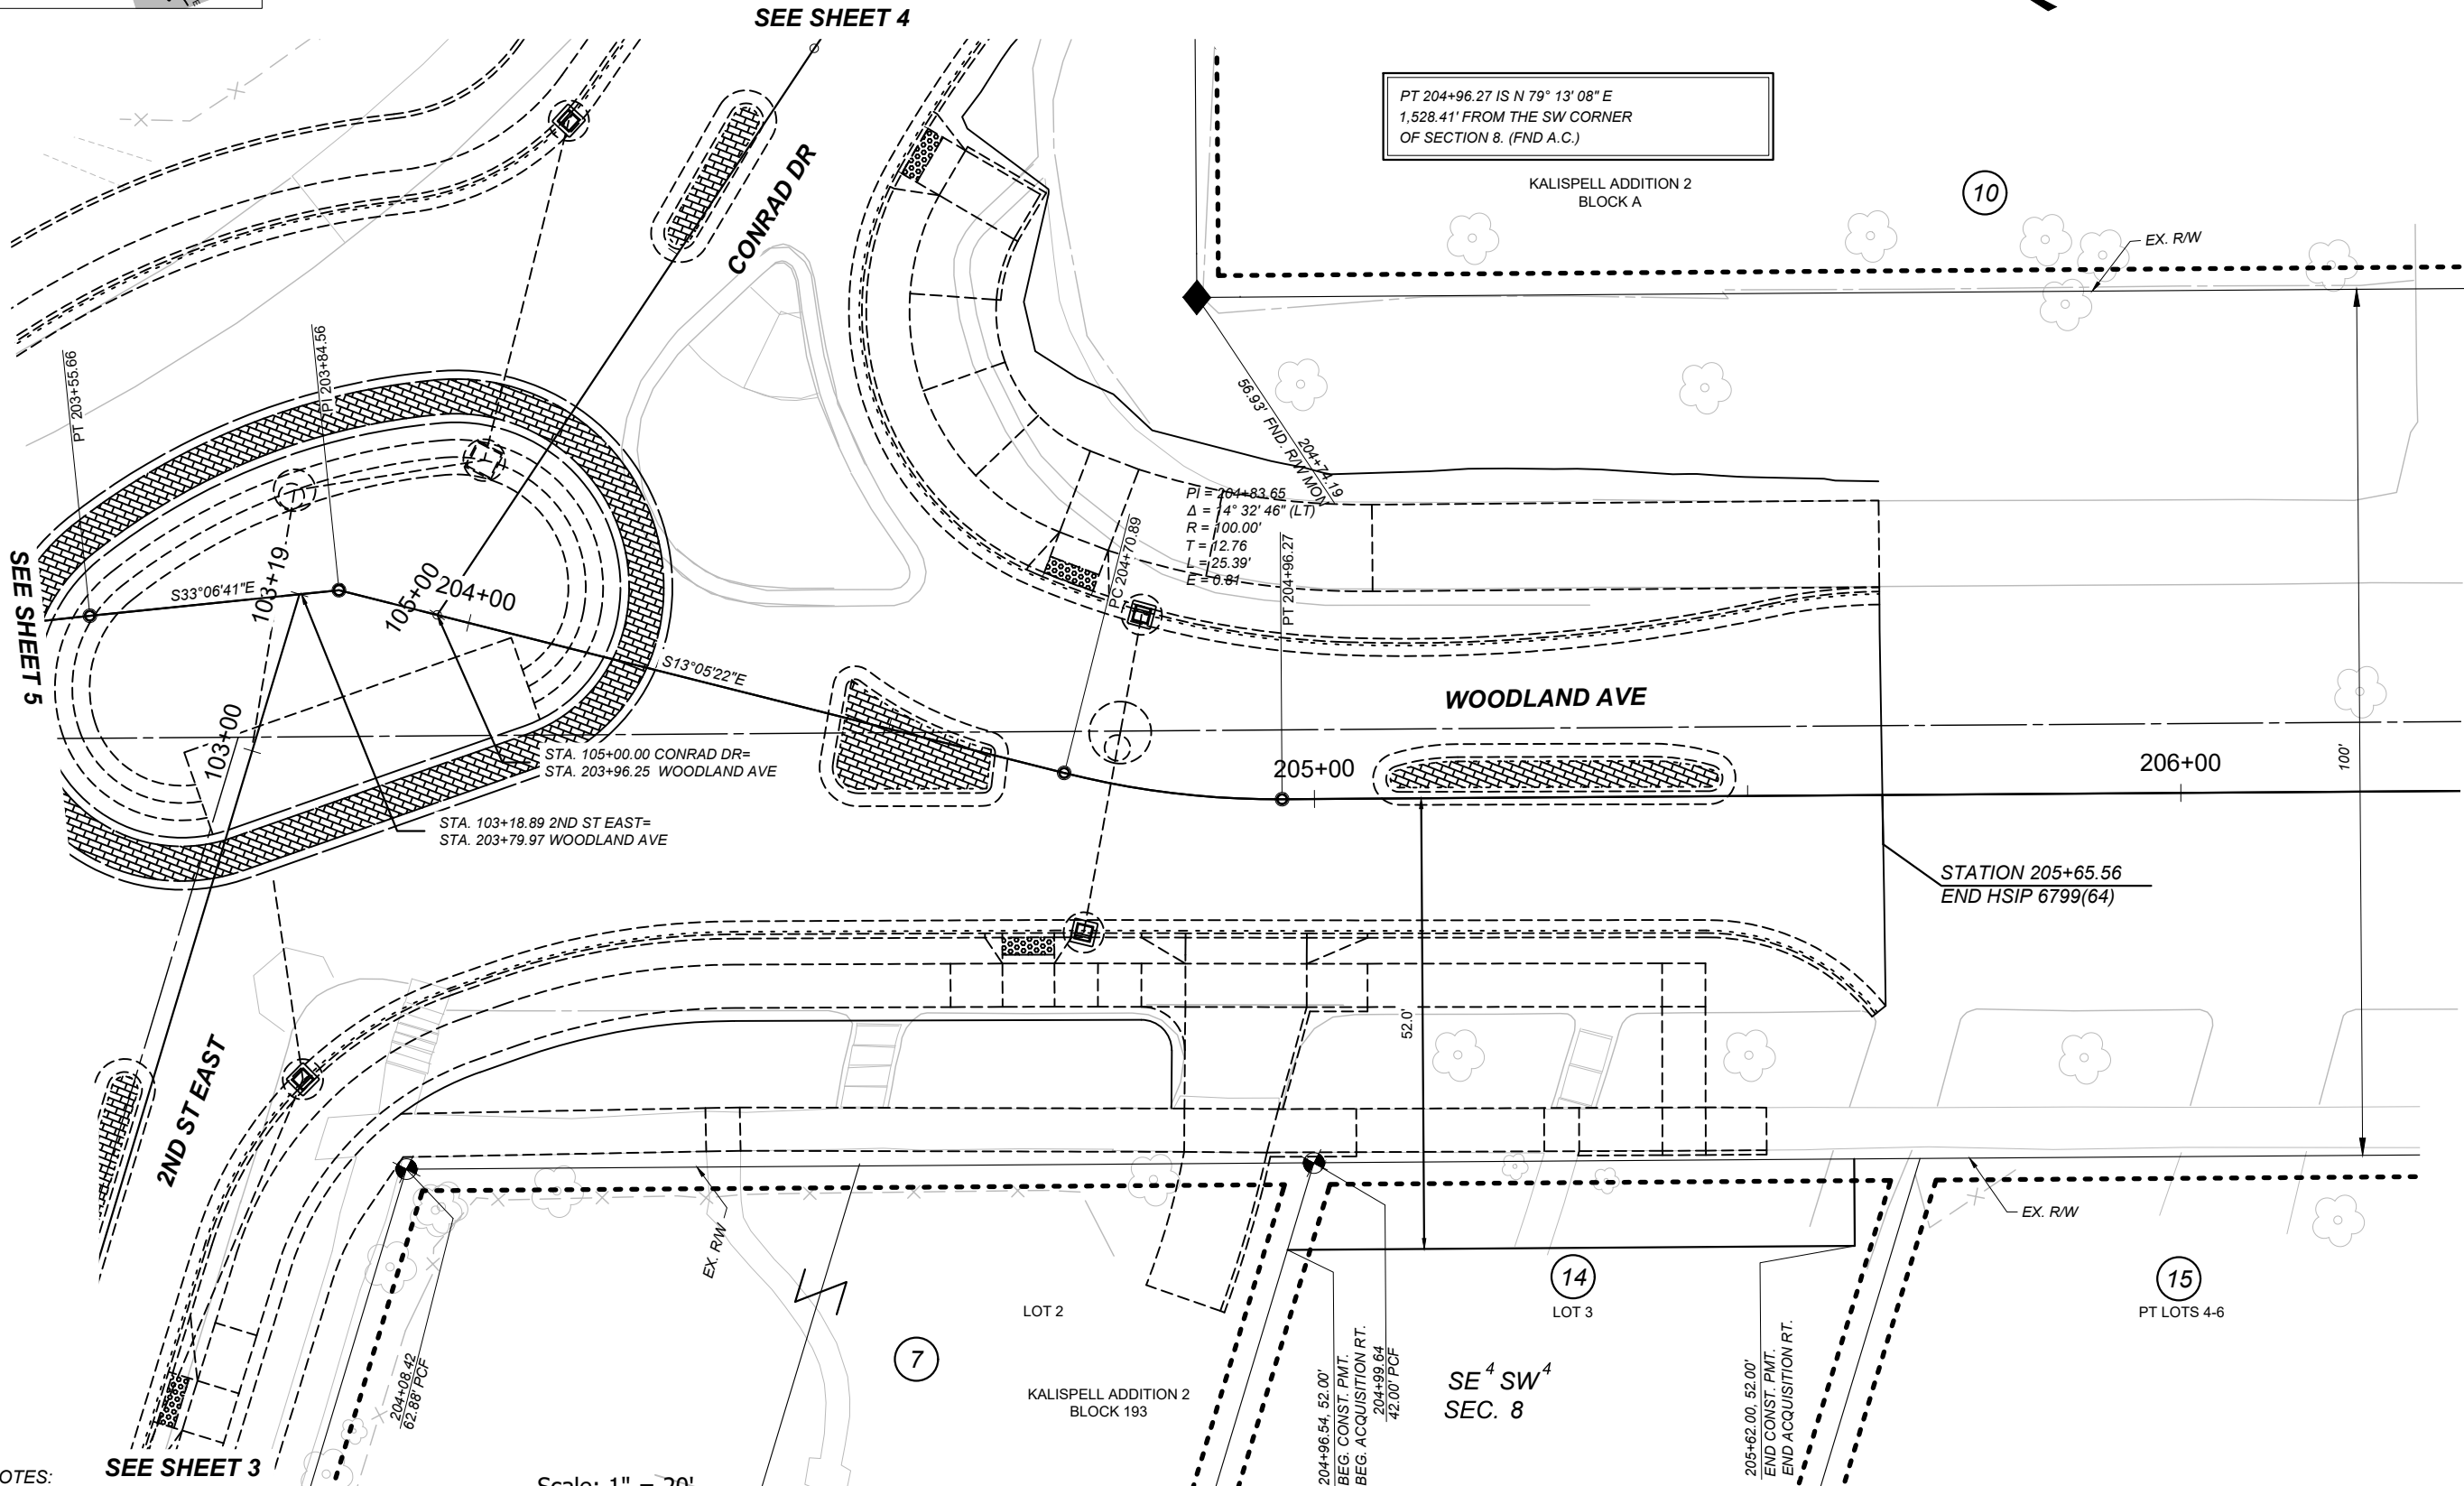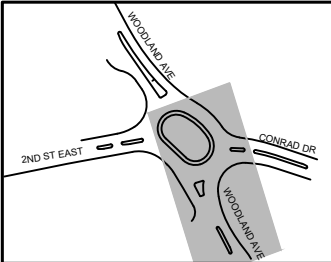

- NOTES:
1. THE PROPOSED R/W LINE WHERE A SPIRAL CURVE TRANSITION IS USED IS A CHORD RATHER THAN A CONCENTRIC CURVE.
 2. ALL STATIONS AND OFFSETS FOR R/W BREAKS ARE IN REFERENCE TO THE R/W BASELINE.

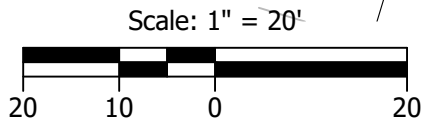

FOR EXISTING R/W RETRACEMENT, SEE
COS 21422 AND COS 22136.

SHEET NO.
6

GRID STATE PLANE COORDINATES
THIS IS A STATE PLANE COORDINATE PROJECT. ALL
DIMENSIONS, DISTANCES AND AREAS ON THIS PROJECT
ARE GRID, EXCEPT FOR THE EXISTING R/W WIDTH
DIMENSION, WHICH IS RECORD.
THE COMBINATION SCALE FACTOR IS 0.99946964

PROJECT NAME	SF 169 CONRAD & 2ND INTX-KAL
COUNTY	FLATHEAD COUNTY
PROJECT ID	HSIP 6799(64)
UPN	9971-064-000

FHW/MDT APPROVAL:	8/9/2024
MAP REVISED:	

	RW PLANS
	8/26/2024 4:06 PM