


PLANS
NOT
TO
SCALE

STATE OF MONTANA	FED. AID PROJECT NUMBERS		STATE NO.	SHEET NO.	TOTAL SHEETS
	CONST. NO.	R/W NO.			
		F64-1(3)3		1	12

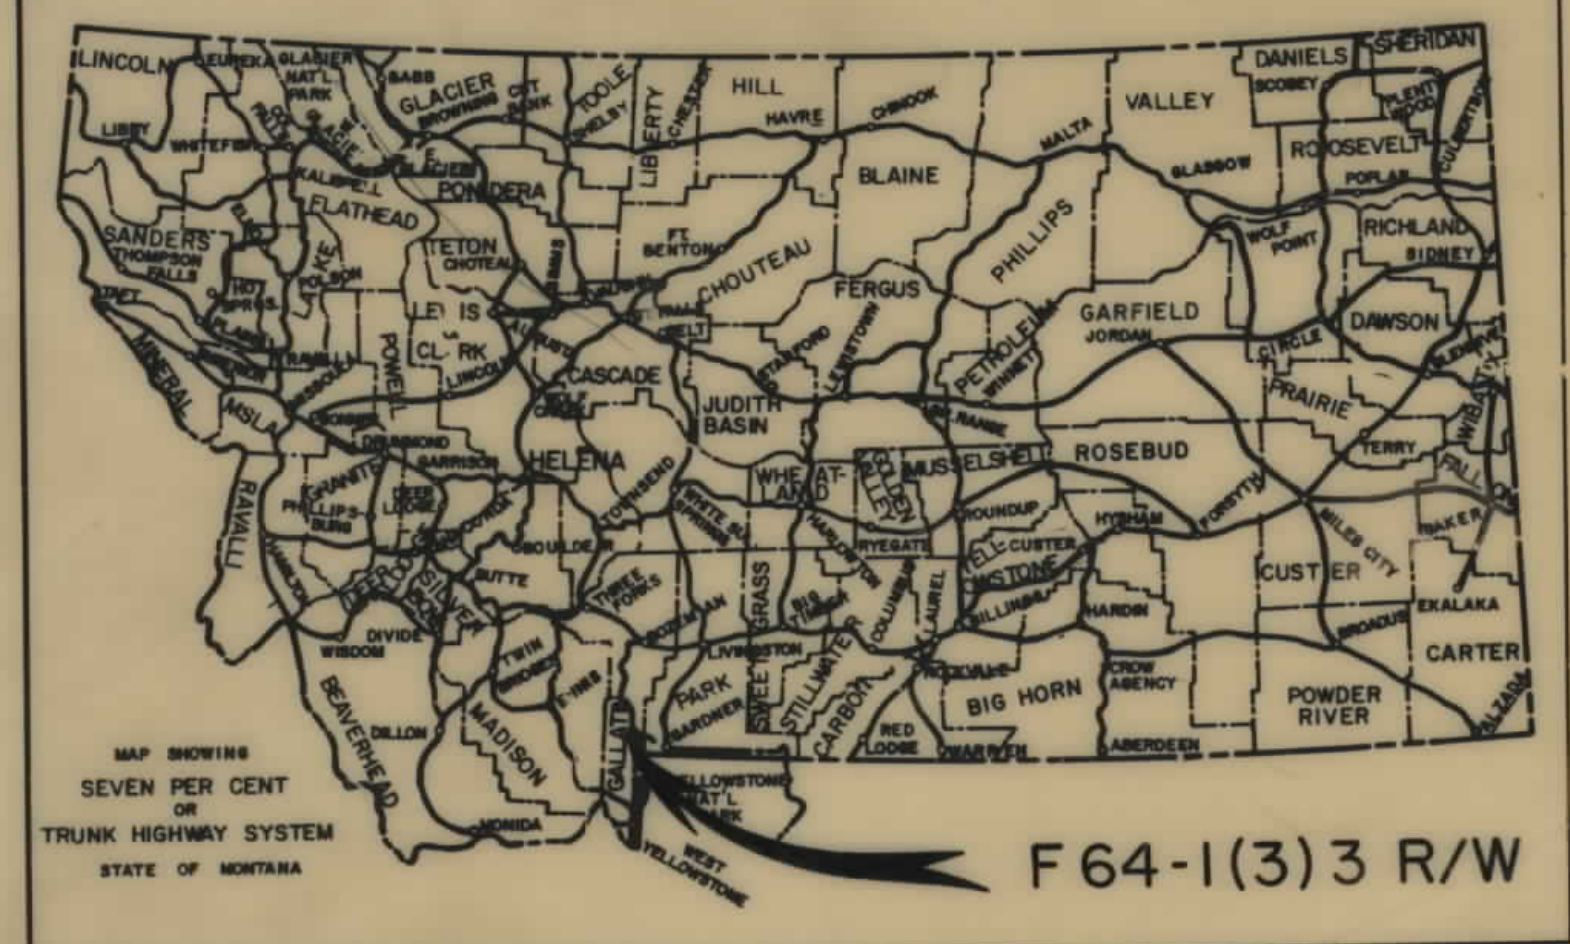

STATE OF MONTANA

DEPARTMENT OF HIGHWAYS

RIGHT OF WAY PLAN OF

FEDERAL AID PROJECT NO. F64-11313 R/W

BIG SKY SPUR

GALLATIN & MADISON COUNTIES

6.1 MILES

INDEX		
PARCEL NO.	OWNERSHIPS	SHEET NO.
1	WESTFORK PROPERTIES, INC.	2
10	LONE PEAK, INC.	9-12
2, 6, 17	LONE PEAK, INC.	2-6, 12
4	DONALD A. CORCORAN	3
5	ROBERT F. & PATRICIA L. DONOVAN	5
9	BURLINGTON NORTHERN, INC.	7-12
7	DELETE	6
11	SIMKINS & TAYLOR	2
12	ALVIN E. ARNESON	3
13	DONALD & WILMA C. MOLL	3
14	DELETE	12
15	GEORGE S. & CHARLENE M. RUSSELL	12
16	BIG SKY OF MONTANA, INC.	12
18	GEORGE A. & MARGARET P. LAVELLE	12
8	DELETE	5
19	DELETE	
3	DELETE	
20	BIG SKY OWNER'S ASSOCIATION, INC.	2

CONVENTIONAL SIGNS

RIGHT OF WAY LINE

CENTERLINE (CL) OR PROJECTED LINE

ST'D. CENTERLINE

PARCEL NUMBER

OWNERSHIP BOUNDARY

R/W USE EXISTING R/W LT OR RT

PRESENT TRAVELED WAY (RTW)

R/W LINE FENCED

RAILROAD R/W

CONSTRUCTION LIMITS

FENCE LINE

CONTROL OF ACCESS WITH FENCE

CONTROL OF ACCESS WITHOUT FENCE

GATE IN FENCE

CATTLE GUARD=24'

STATE & NATIONAL BORDER LINES

CITY OR TOWN LIMITS LINE

COUNTY LINE

RESERVATION LINE

TOWNSHIP & SECTION LINE

1/2 SECTION LINE

1/4 SECTION LINE

SECTION CORNER

1/4 SECTION COR.

1/8 SECTION COR.

CENTER OF SECTION

TELEPHONE OR TELEGRAPH POLES IN PLACE

POWER POLES IN PLACE

TEL OR TEL OR POWER POLES TO BE MOVED

NEW PIPES

OLD PIPES IN PLACE

OUTLET DITCH

INLET DITCH

DITCHES

CHANNEL CHANGES


BRIDGE

RAILROADS

FOUND

UNFOUND

CH. CH.

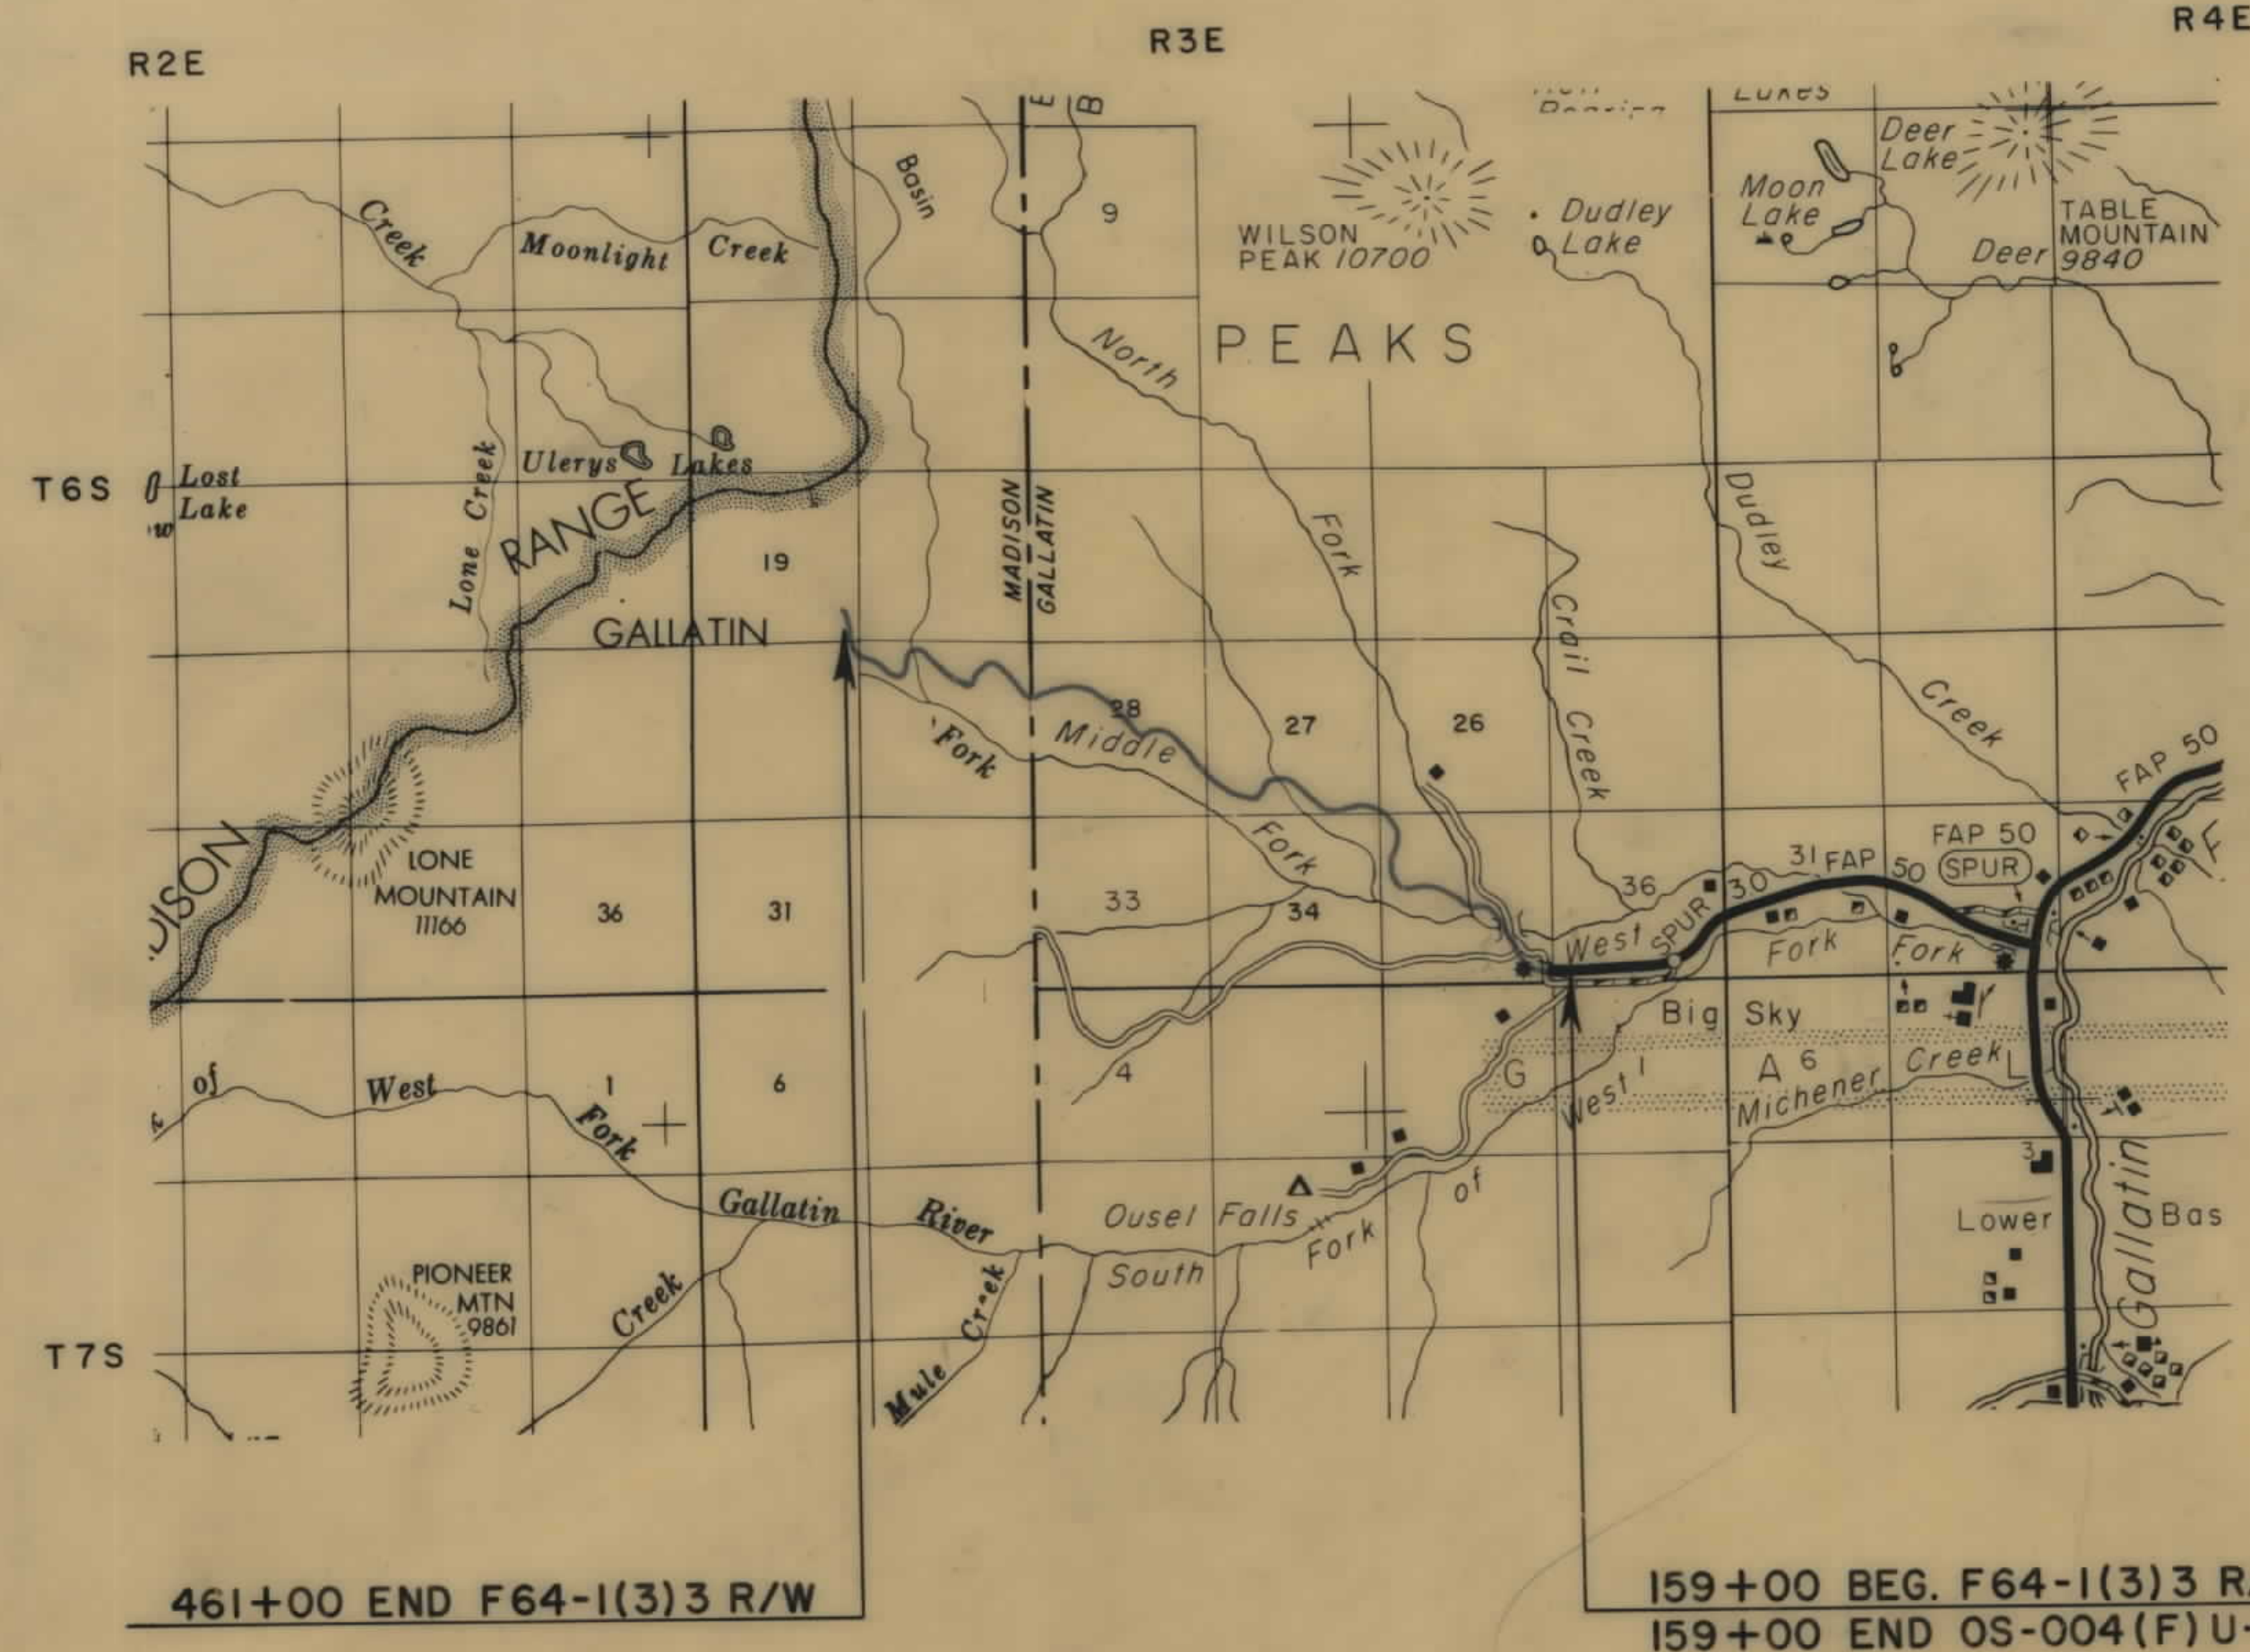

LIMITED ACCESS CONDITIONS

PER MONTANA HIGHWAY COMMISSION RESOLUTION PASSED JAN. 31, 1978

PUBLIC APPROACHES: LEFT AT STATIONS 162+68*, 178+82*, 375+65*, 445+00*, 460+40* RIGHT AT STATIONS 178+63.8, 186+30*, 196+00*, 252+00*, 298+00*, 451+00

PRIVATE APPROACHES ALLOWABLE: LEFT AT STATIONS 159+00 TO 186+00* NONE, 186+00 TO 250+00* 3, 250+00* TO 253+50 NONE, 253+50 TO 265+00 1, 265+00 TO 273+00 1, 273+00 TO 317+00* 2, 317+00* TO 383+00 2, 383+00 TO 463+00 3 RIGHT AT STATIONS 159+00 TO 208+00* NONE, 208+00* TO 249+50 2, 249+50 TO 254+00* NONE, 254+00* TO 278+00* 1, 278+00* TO 318+00* 2, AT 293+90 AND 296+20*, 318+00* TO 365+00* 2, 365+00* TO 383+00* NONE, 383+00 TO 463+00 2 + 1 AT 454+50*

RELATED PROJECTS
ASSOCIATED PROJECT AGREEMENT NUMBERS

STATE OF MONTANA

DEPARTMENT OF HIGHWAYS

APPROVED:

7-14 1978

RONALD F. RICHARDS

DIRECTOR OF HIGHWAYS

BY: [Signature]

ADMINISTRATOR

ENGINEERING DIVISION

STATE OF MONTANA

DEPARTMENT OF HIGHWAYS

APPROVED:

7-14 1978

RONALD F. RICHARDS

DIRECTOR OF HIGHWAYS

BY: [Signature]

ADMINISTRATOR

ENGINEERING DIVISION

U.S. DEPARTMENT OF TRANSPORTATION

FEDERAL HIGHWAY ADMINISTRATION

APPROVED:

7-14 1978

RONALD F. RICHARDS

DIRECTOR OF HIGHWAYS

BY: [Signature]

ADMINISTRATOR


ENGINEERING DIVISION

DIVISION ENGINEER

DATE

[illegible]

STATE OF MONTANA	FED. AID PROJECT NUMBERS		STATE	SHEET	TOTAL
	CONST. NO.	R/W NO.	NO.	NO.	SHEETS
		F 64-1(3)3		3	12

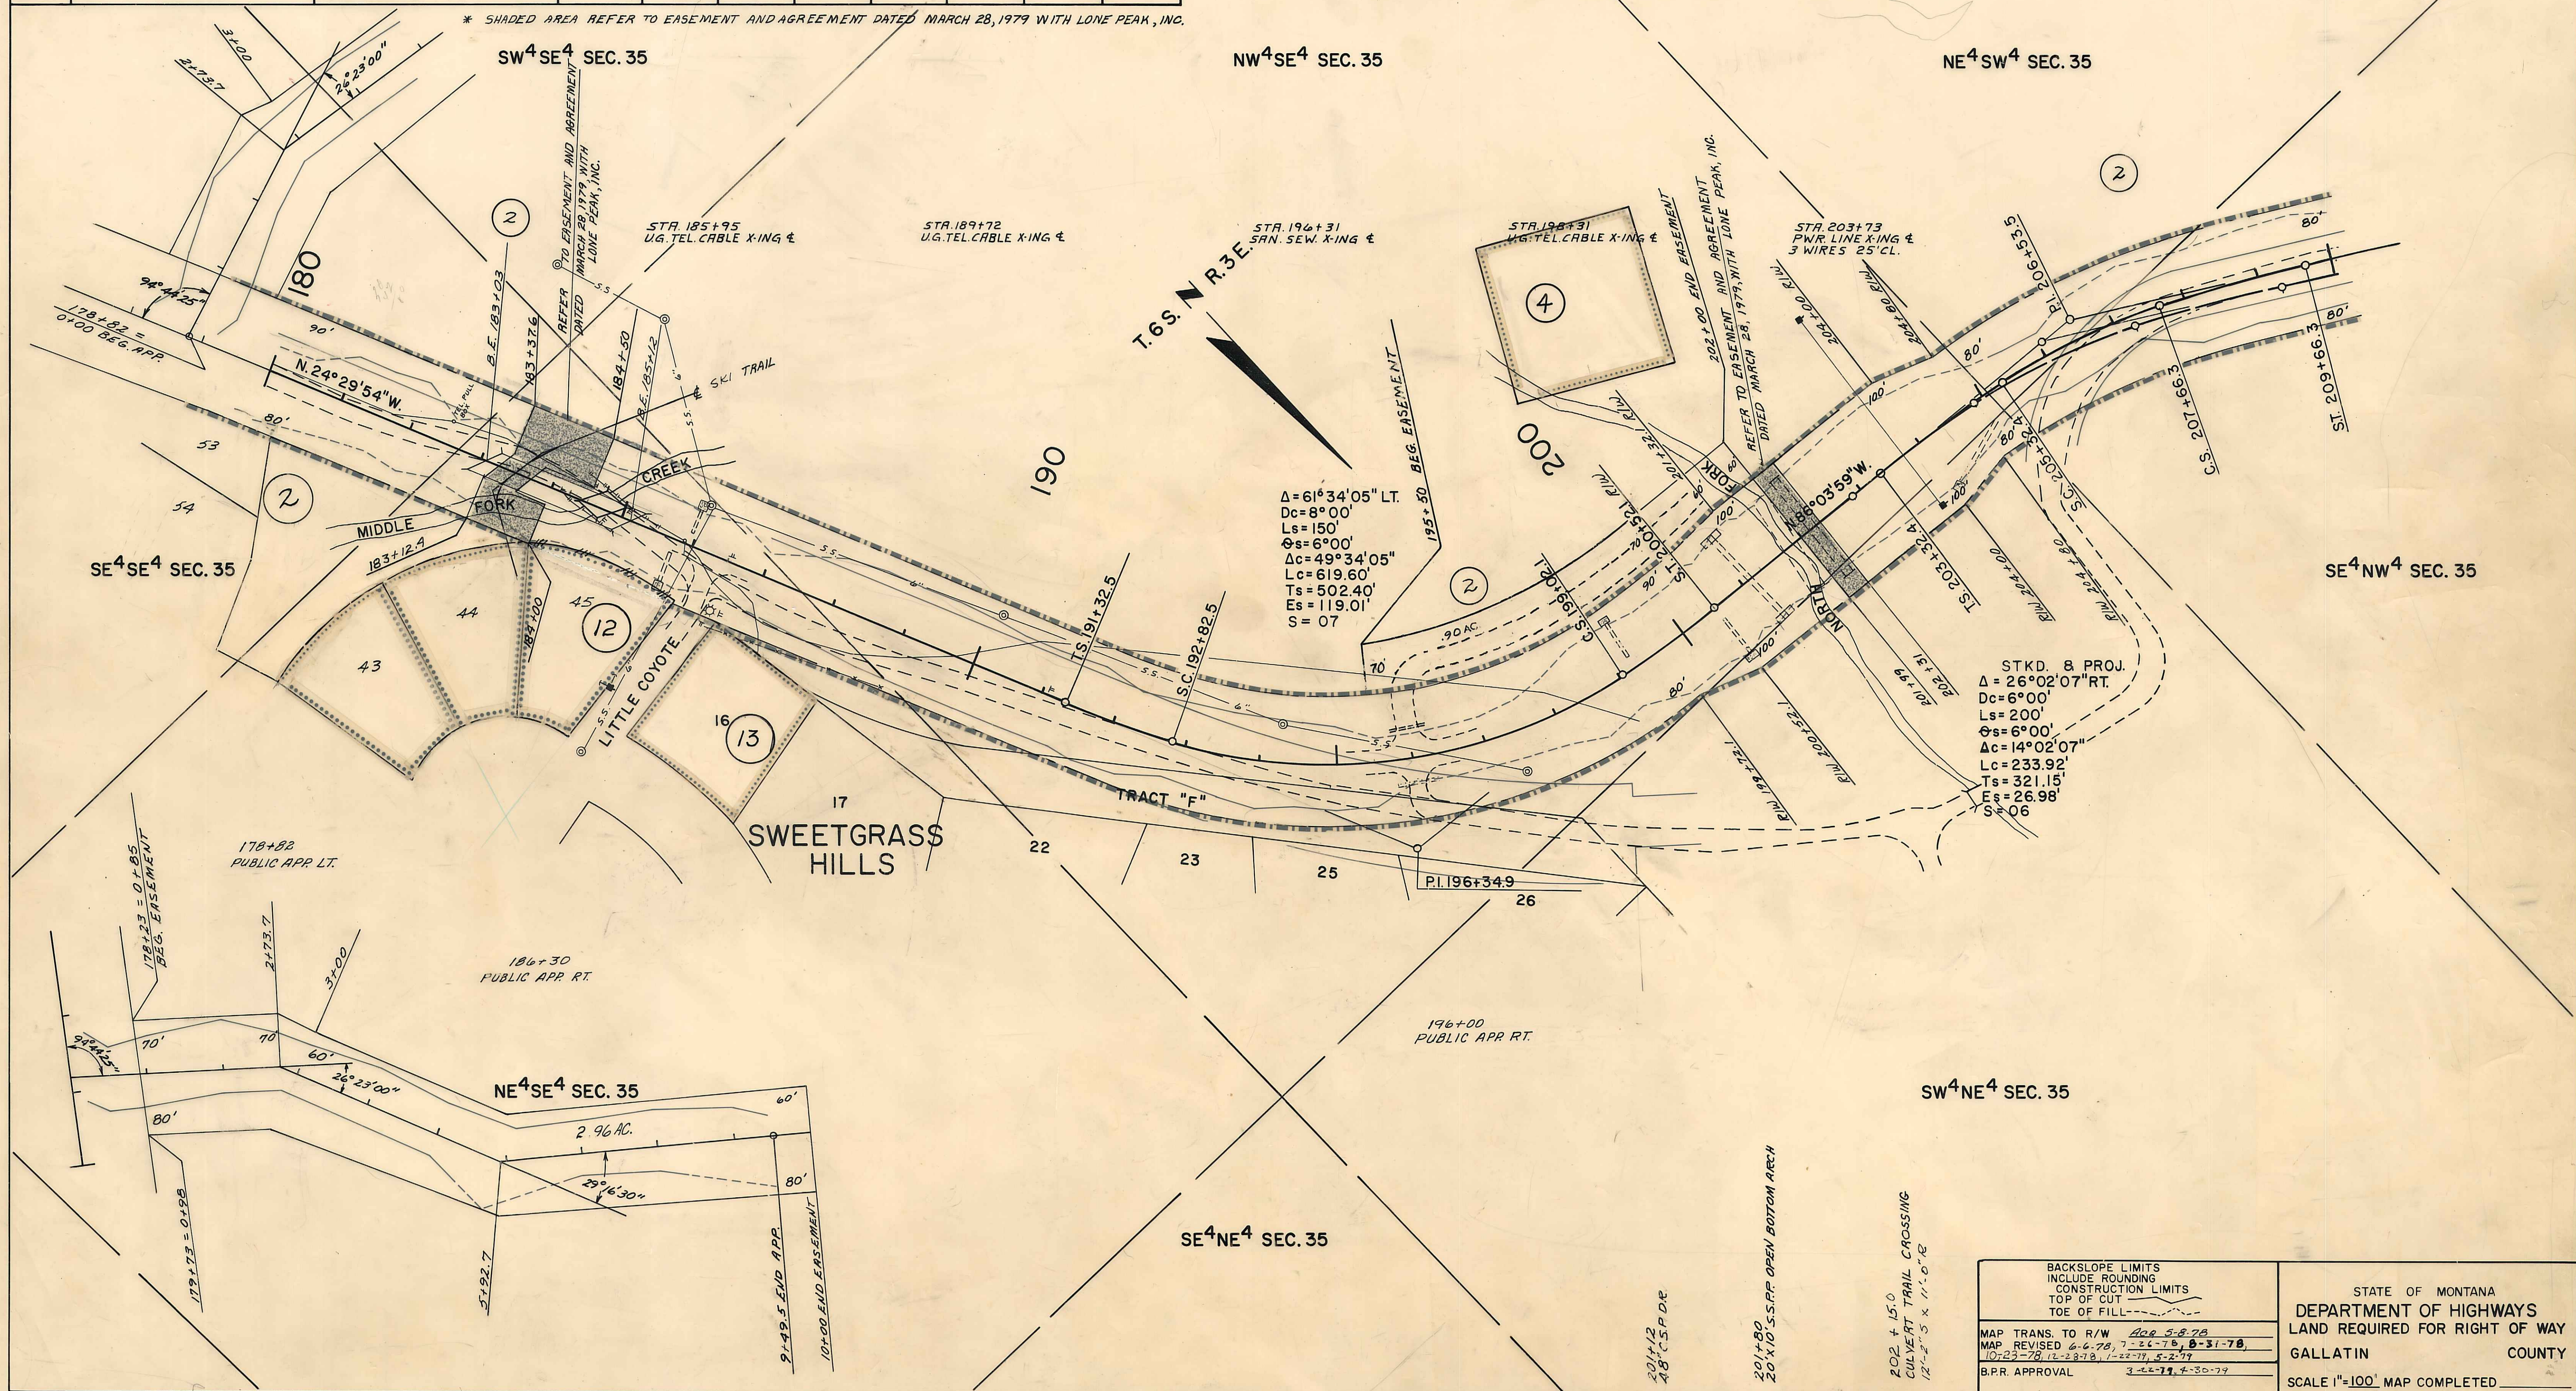

OWNERSHIPS									
PARCEL	N A M E	A D D R E S S	TOTAL AREA	GROSS R/W AREA	P.T.W. AREA	AREA TO BE ACQUIRED	REMAINDER		CONST. PERM. AREA
							LEFT	RIGHT	CONSTEASE AREA
6	LONE PEAK, INC.	P.O. BOX 1, BIG SKY, MONTANA	SEE SHT 7						
7	DELETE	TAX DIVISION, BILLINGS, MONT.							
8	DELETE								

STATE OF MONTANA	FED. AID PROJECT NUMBERS		STATE NO.	SHEET TOTAL	
	CONST. NO.	R/W NO.		NO.	SHEETS
		F64-1(3)3		6	12




BACKSLOPE LIMITS INCLUDE ROUNDING CONSTRUCTION LIMITS TOP OF CUT TOE OF FILL		STATE OF MONTANA DEPARTMENT OF HIGHWAYS LAND REQUIRED FOR RIGHT OF WAY GALLATIN COUNTY	
MAP TRANS. TO R/W	REVISED 6-6-78	SCALE 1"=100' MAP COMPLETED	
B.P.R. APPROVAL	2-21-79		

F 64-1(3)3 SHT 6 OF 12

OWNERSHIPS									
PARCEL	NAME	ADDRESS	TOTAL AREA	GROSS R/W AREA	P.T.W. AREA	AREA TO BE ACQUIRED	REMAINDER		CONST. PERM. AREA
							LEFT	RIGHT	CONSTEASE AREA
9	BURLINGTON NORTHERN, INC.	SECURITY BANK BLDG. PROPERTY TAX DIVISION, BILLINGS, MONT.		30.34 AC.	9.77 AC.	20.57 AC.			13.53 AC.
10	LONE PEAK, INC.			33.34 AC.	10.99 AC.	22.35 AC.			0.26
14	DELETED								
15	GEORGE S. & CHARLENE M. RUSSELL	BIRNAMWOOD DR., BURNSVILLE, MN. 55337							
16	BIG SKY OF MONTANA, INC.	P.O. BOX 1, BIG SKY, MONT. 59716							
17	LONE PEAK, INC.	"							0.09 AC.
18	GEORGE A. & MARGARET P. LAVELLE	1702 6th ST. SO., FARGO, NO. DAK. 58102							

STATE OF MONTANA	FED. AID PROJECT NUMBERS		STATE NO.	SHEET TOTAL	
	CONST. NO.	R/W NO.		NO.	SHEETS
		F64-1(3)3		12	12

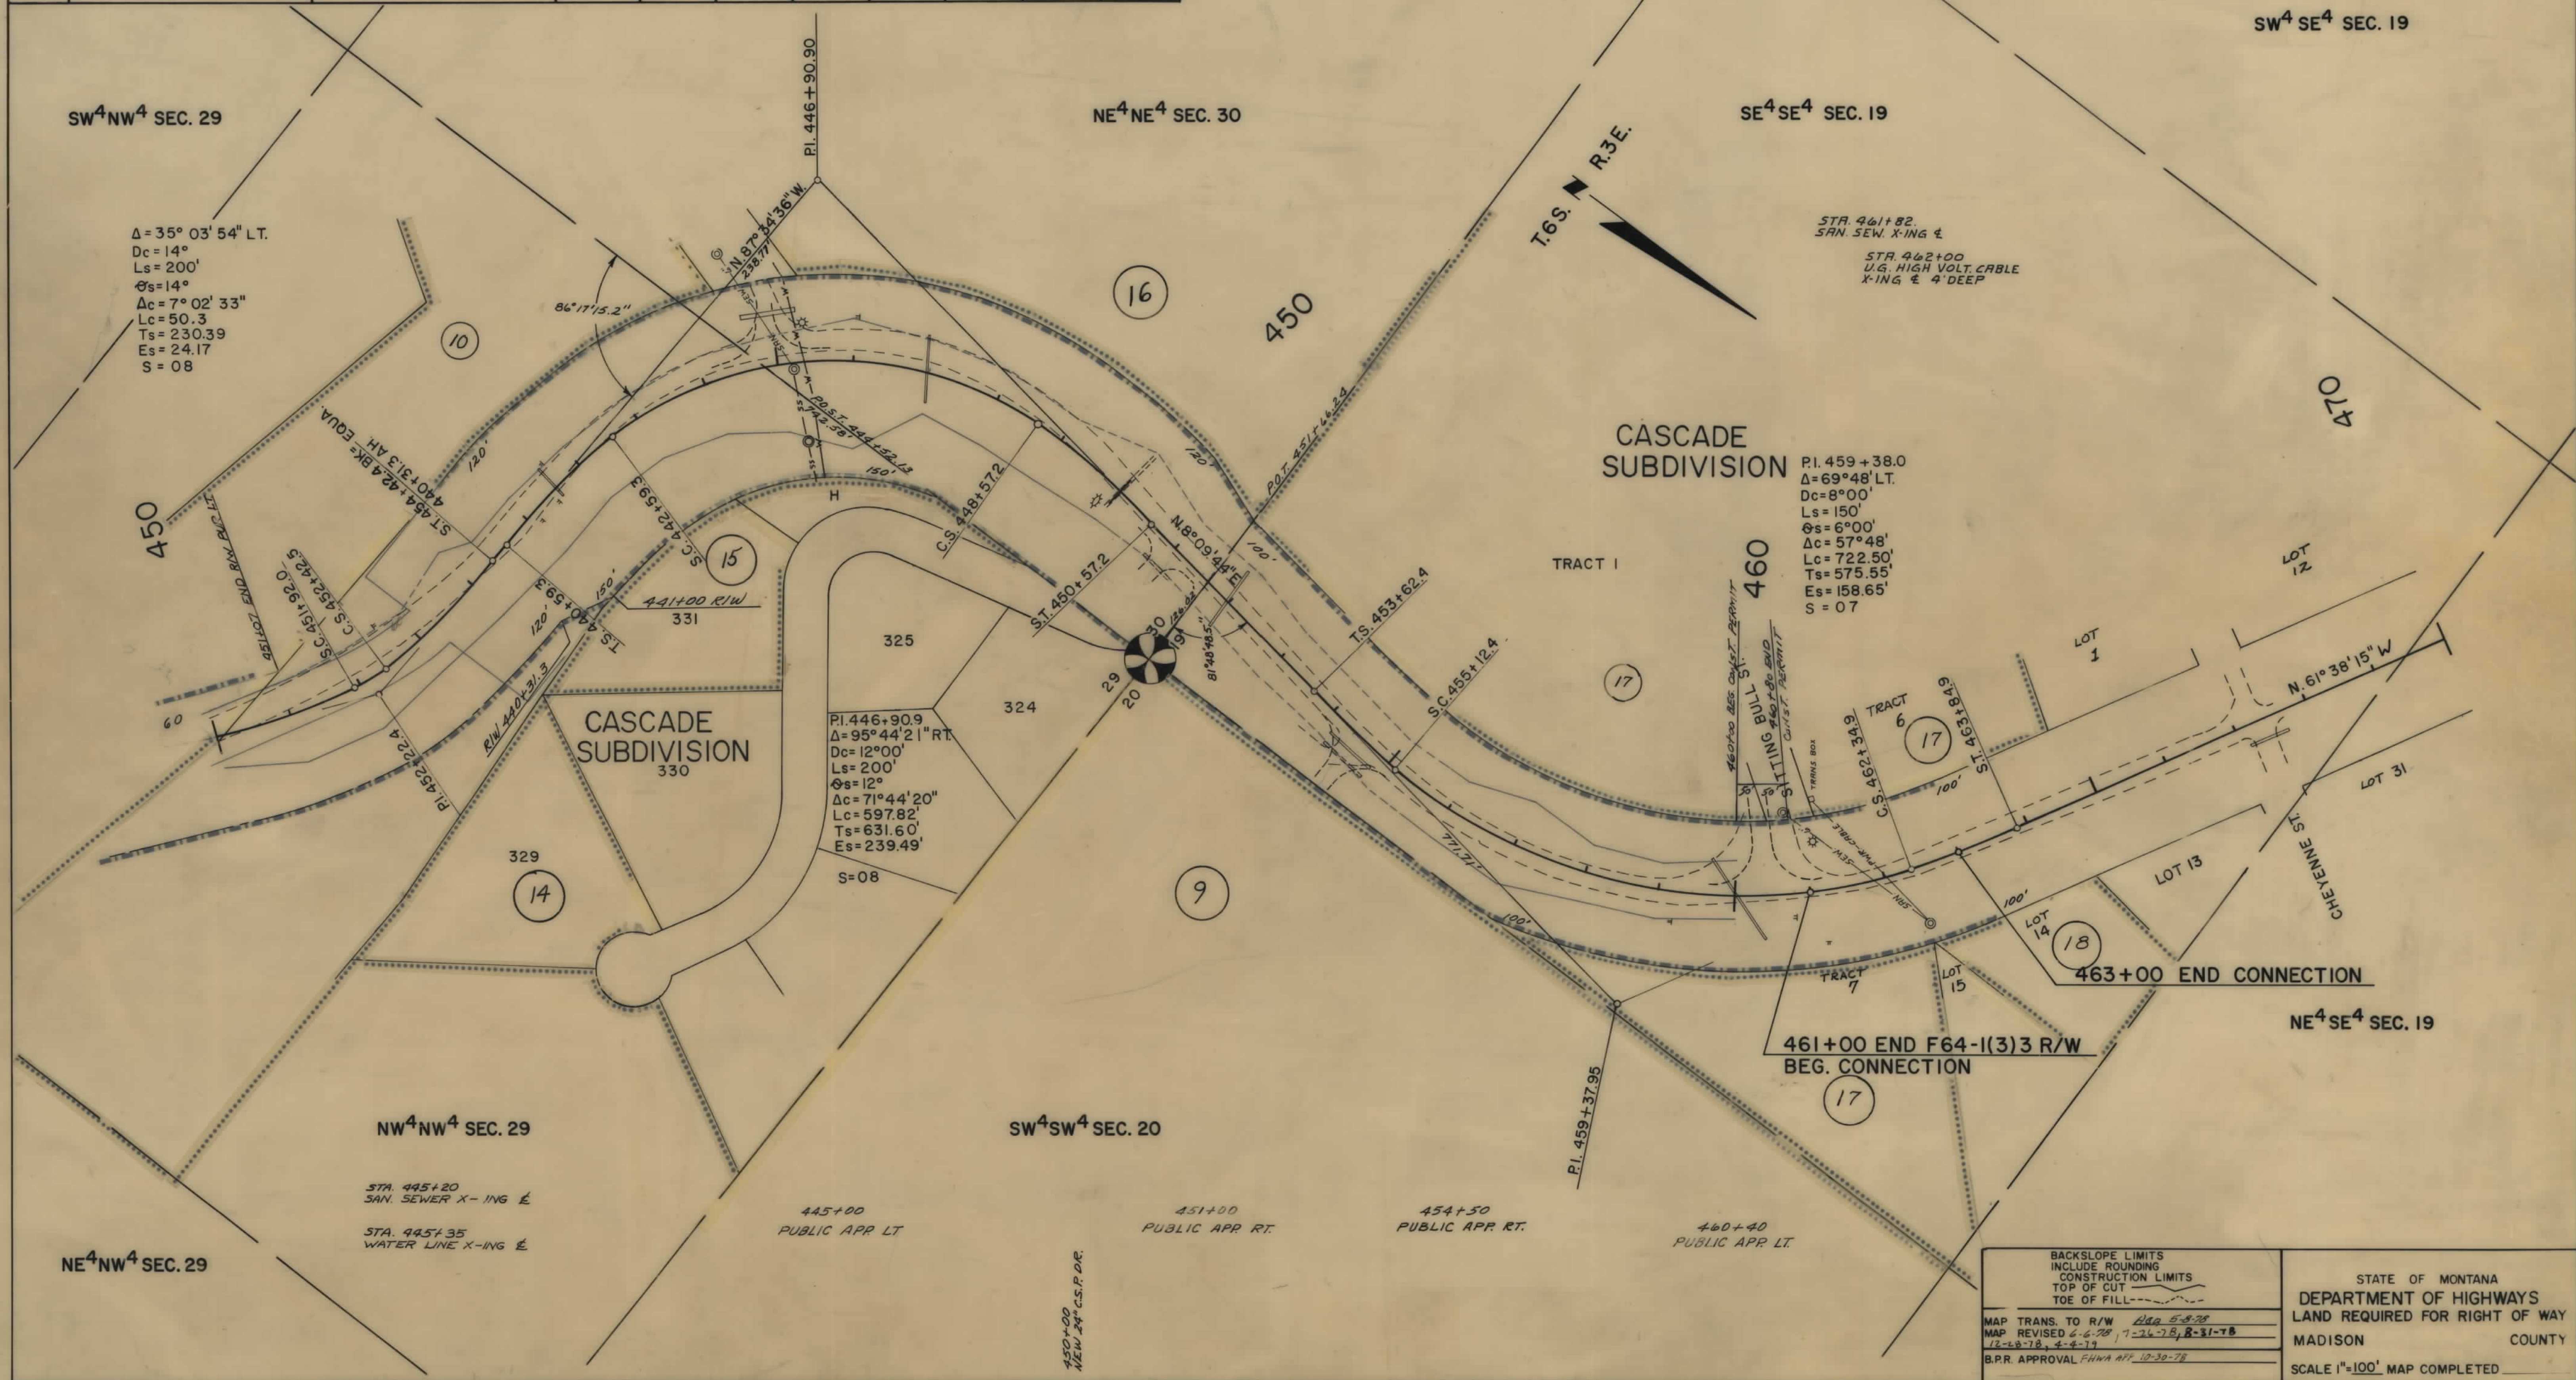

BACKSLOPE LIMITS INCLUDE ROUNDING CONSTRUCTION LIMITS TOP OF CUT TOE OF FILL		STATE OF MONTANA DEPARTMENT OF HIGHWAYS LAND REQUIRED FOR RIGHT OF WAY MADISON COUNTY SCALE 1"=100' MAP COMPLETED	
MAP TRANS. TO R/W		12-18-78, 4-4-79	
MAP REVISED		12-18-78, 4-4-79	
B.P.R. APPROVAL		F.H.W.A. 12-30-78	

F64-1(3)3 SH1 12 OF 12