


PLANS
NOT
TO
SCALE

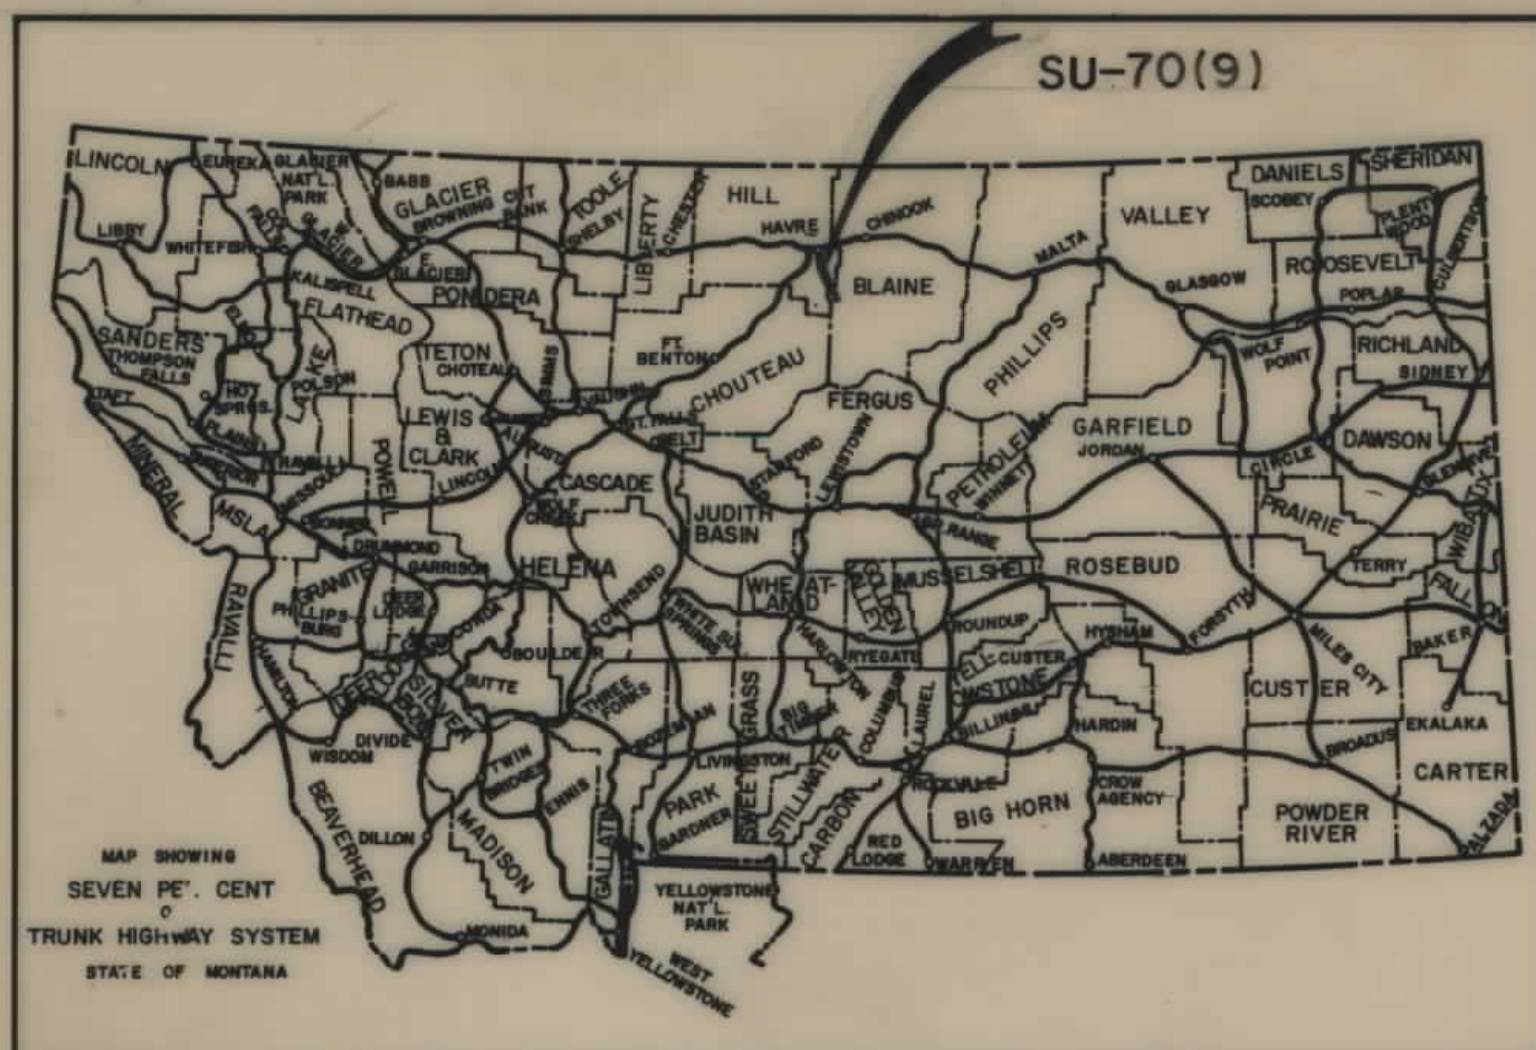

FED. ROAD DIST. NO.	STATE OF	FED. AID PROJECT NUMBERS		STATE NO.	SHEET NO.	TOTAL SHEETS
		CONST. NO.	R/W NO.			
8	MONTANA		SU-70 (9)	3070-09	1	8

HAVRE - SOUTH

STATE OF MONTANA
DEPARTMENT OF HIGHWAYS
RIGHT OF WAY PLAN OF
FEDERAL AID PROJECT NO. SU-70(9) R/W
SU-70(1) CONST.
HAVRE - SOUTH

2.70 MILES

INDEX		
PARCEL NO.	OWNERSHIPS	SHEET NO.
1	HILDA C. KRAVICK, C/D G.L. KRAVICK	2
2	CITY OF HAVRE	3
3	COCA COLA BOTTLING CO.	5
4	MESSIAH LUTHERAN CHURCH	5
5	DUANE F. & BARBARA M. BOLEY	5
6	COCA COLA BOTTLING CO.	5
7	DELETED	6
8	BOB L. & AMELIA J. WHITE	6
9	HAVRE DRILLING CO.	7
10	CHARLES ZARTMAN	7
11	HAROLD & ANNABELLE BLAIR	7
12	JIM & VALERIE TREPERINAS	7
13	JAMES & EVELYN WARWICK	7
14	WADE & EDNA REESE	7
15	SCHOOL DISTRICT NO. 16	7
16	CITY OF HAVRE	7
17	HAROLD E. BAUGH	7

CONVENTIONAL SIGNS


RIGHT OF WAY LINE	---
CENTERLINE (C) OR PROJECTED LINE	---
ST'D. CENTERLINE	---
PARCEL NUMBER	②
OWNERSHIP BOUNDARY	---
R/W USE EXISTING R/W LT. OR RT.	---
PRESENT TRAVELED WAY (R/W.)	---
R/W LINE FENCED	---
RAILROAD R/W	---
CONSTRUCTION LIMITS	CUT --- FILL ---
FENCE LINE	---
CONTROL OF ACCESS WITH FENCE	---
CONTROL OF ACCESS WITHOUT FENCE	---
GATE IN FENCE	---
CATTLE GUARD=24'	---
STATE & NATIONAL BORDER LINES	---
CITY OR TOWN LIMITS LINE	---
COUNTY LINE	---
RESERVATION LINE	---
TOWNSHIP & SECTION LINE	---
1/2 SECTION LINE	---
1/4 SECTION LINE	---
SECTION CORNER	FOUND UNFOUND
1/4 SECTION COR.	---
1/16 SECTION COR.	---
CENTER OF SECTION	---
TELEPHONE OR TELEGRAPH POLES IN PLACE	---
POWER POLES IN PLACE	---
TEL. OR TEL. OR POWER POLES TO BE MOVED	---
NEW PIPES	---
OLD PIPES IN PLACE	---
OUTLET DITCH	---
INLET DITCH	---
DITCHES	---
CHANNEL CHANGES	CH. CH. ---
BRIDGE	---
RAILROADS	---

601+13.0 END SU-70 (9)
601+13.0 END S US 70 (1)

556+57.3 CITY LIMITS

458+60.0 BEGSU-70 (9) =
458+60.0 ON S-US 70 (1)

0+00.0 BEG. SU-70 () CONST.
0+00.0 BEG. S US 70 (1) R/W

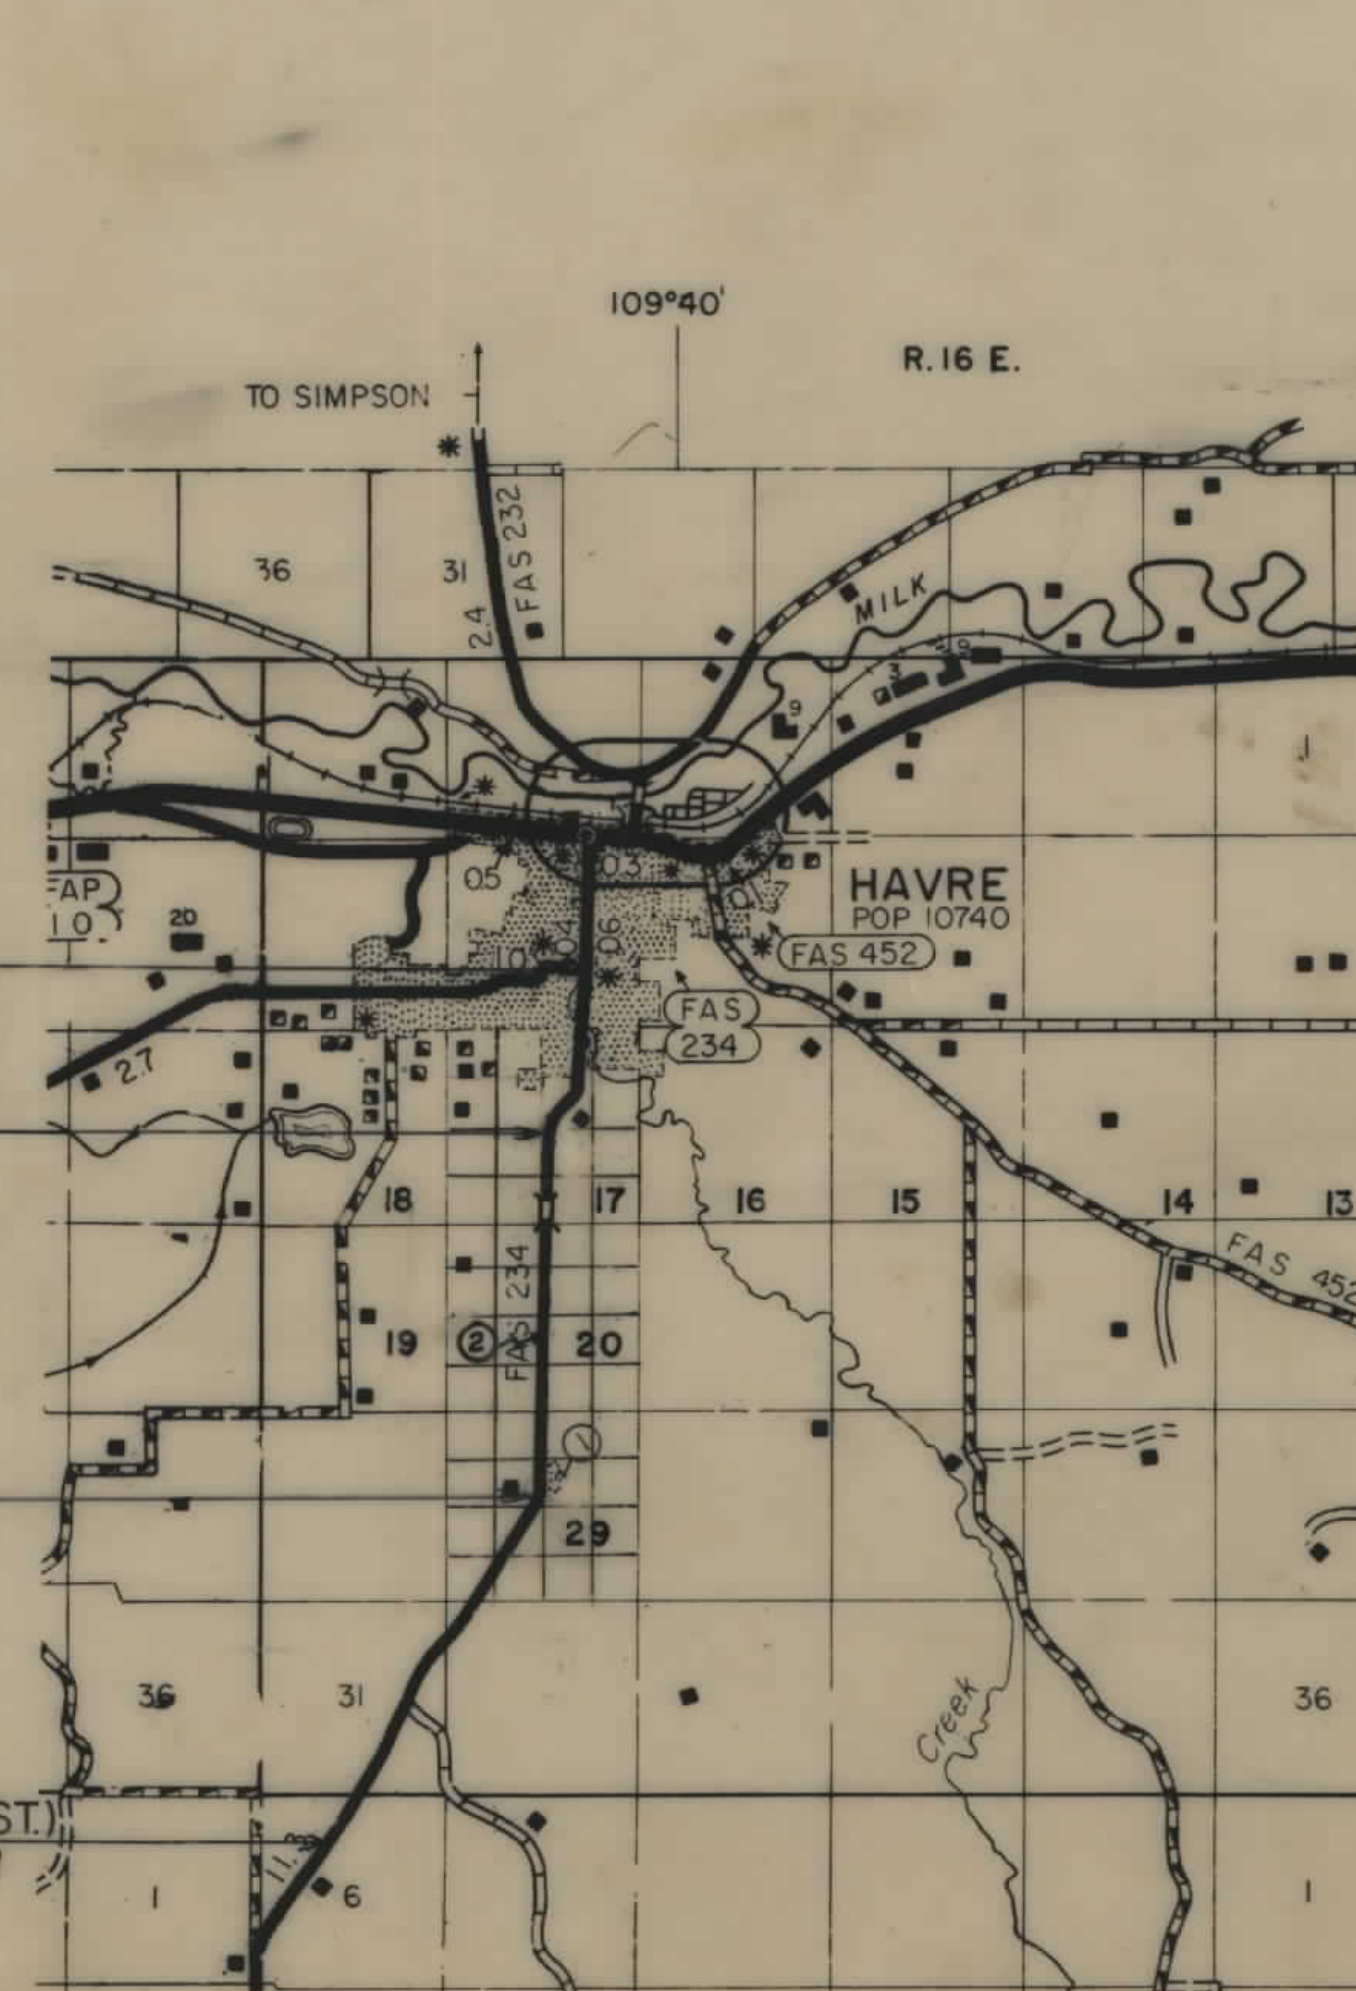


STATE OF MONTANA DEPARTMENT OF HIGHWAYS	
APPROVED: 8-10 19 72	
H.J. ANDERSON DIRECTOR OF HIGHWAYS By: <i>Jack R. Beckert</i> ADMINISTRATOR ENGINEERING DIVISION	
U.S. DEPARTMENT OF TRANSPORTATION FEDERAL HIGHWAY ADMINISTRATION	
APPROVED:	DATE
DIVISION ENGINEER	

S-70(9) PE

OWNERSHIPS									
PARCEL	NAME	ADDRESS	TOTAL AREA	GROSS R/W AREA	P.T.W. AREA	AREA TO BE ACQUIRED	REMAINDER		CONST. PERMIT AREA
							LEFT	RIGHT	
3	COCA COLA BOTTLING CO.	HAVRE, MONTANA							0.39 AC.
4	MESSIAH LUTHERAN CHURCH	P.O. BOX 1288, HAVRE, MONT.							0.03 AC.
5	DUANE F. & BARBARA M. BOLEY	424 19TH ST. HAVRE, MONTANA							0.07 AC.
6	COCA COLA BOTTLING CO.	HAVRE, MONTANA	SEE SHEET #			6			

FED. ROAD DIST. NO.	STATE OF	FED. AID PROJECT NUMBERS	STATE NO.	SHEET NO.	TOTAL SHEETS
8	MONTANA	CONST. NO. R/W NO.			
		SU-70(9)	3070-09	5	8

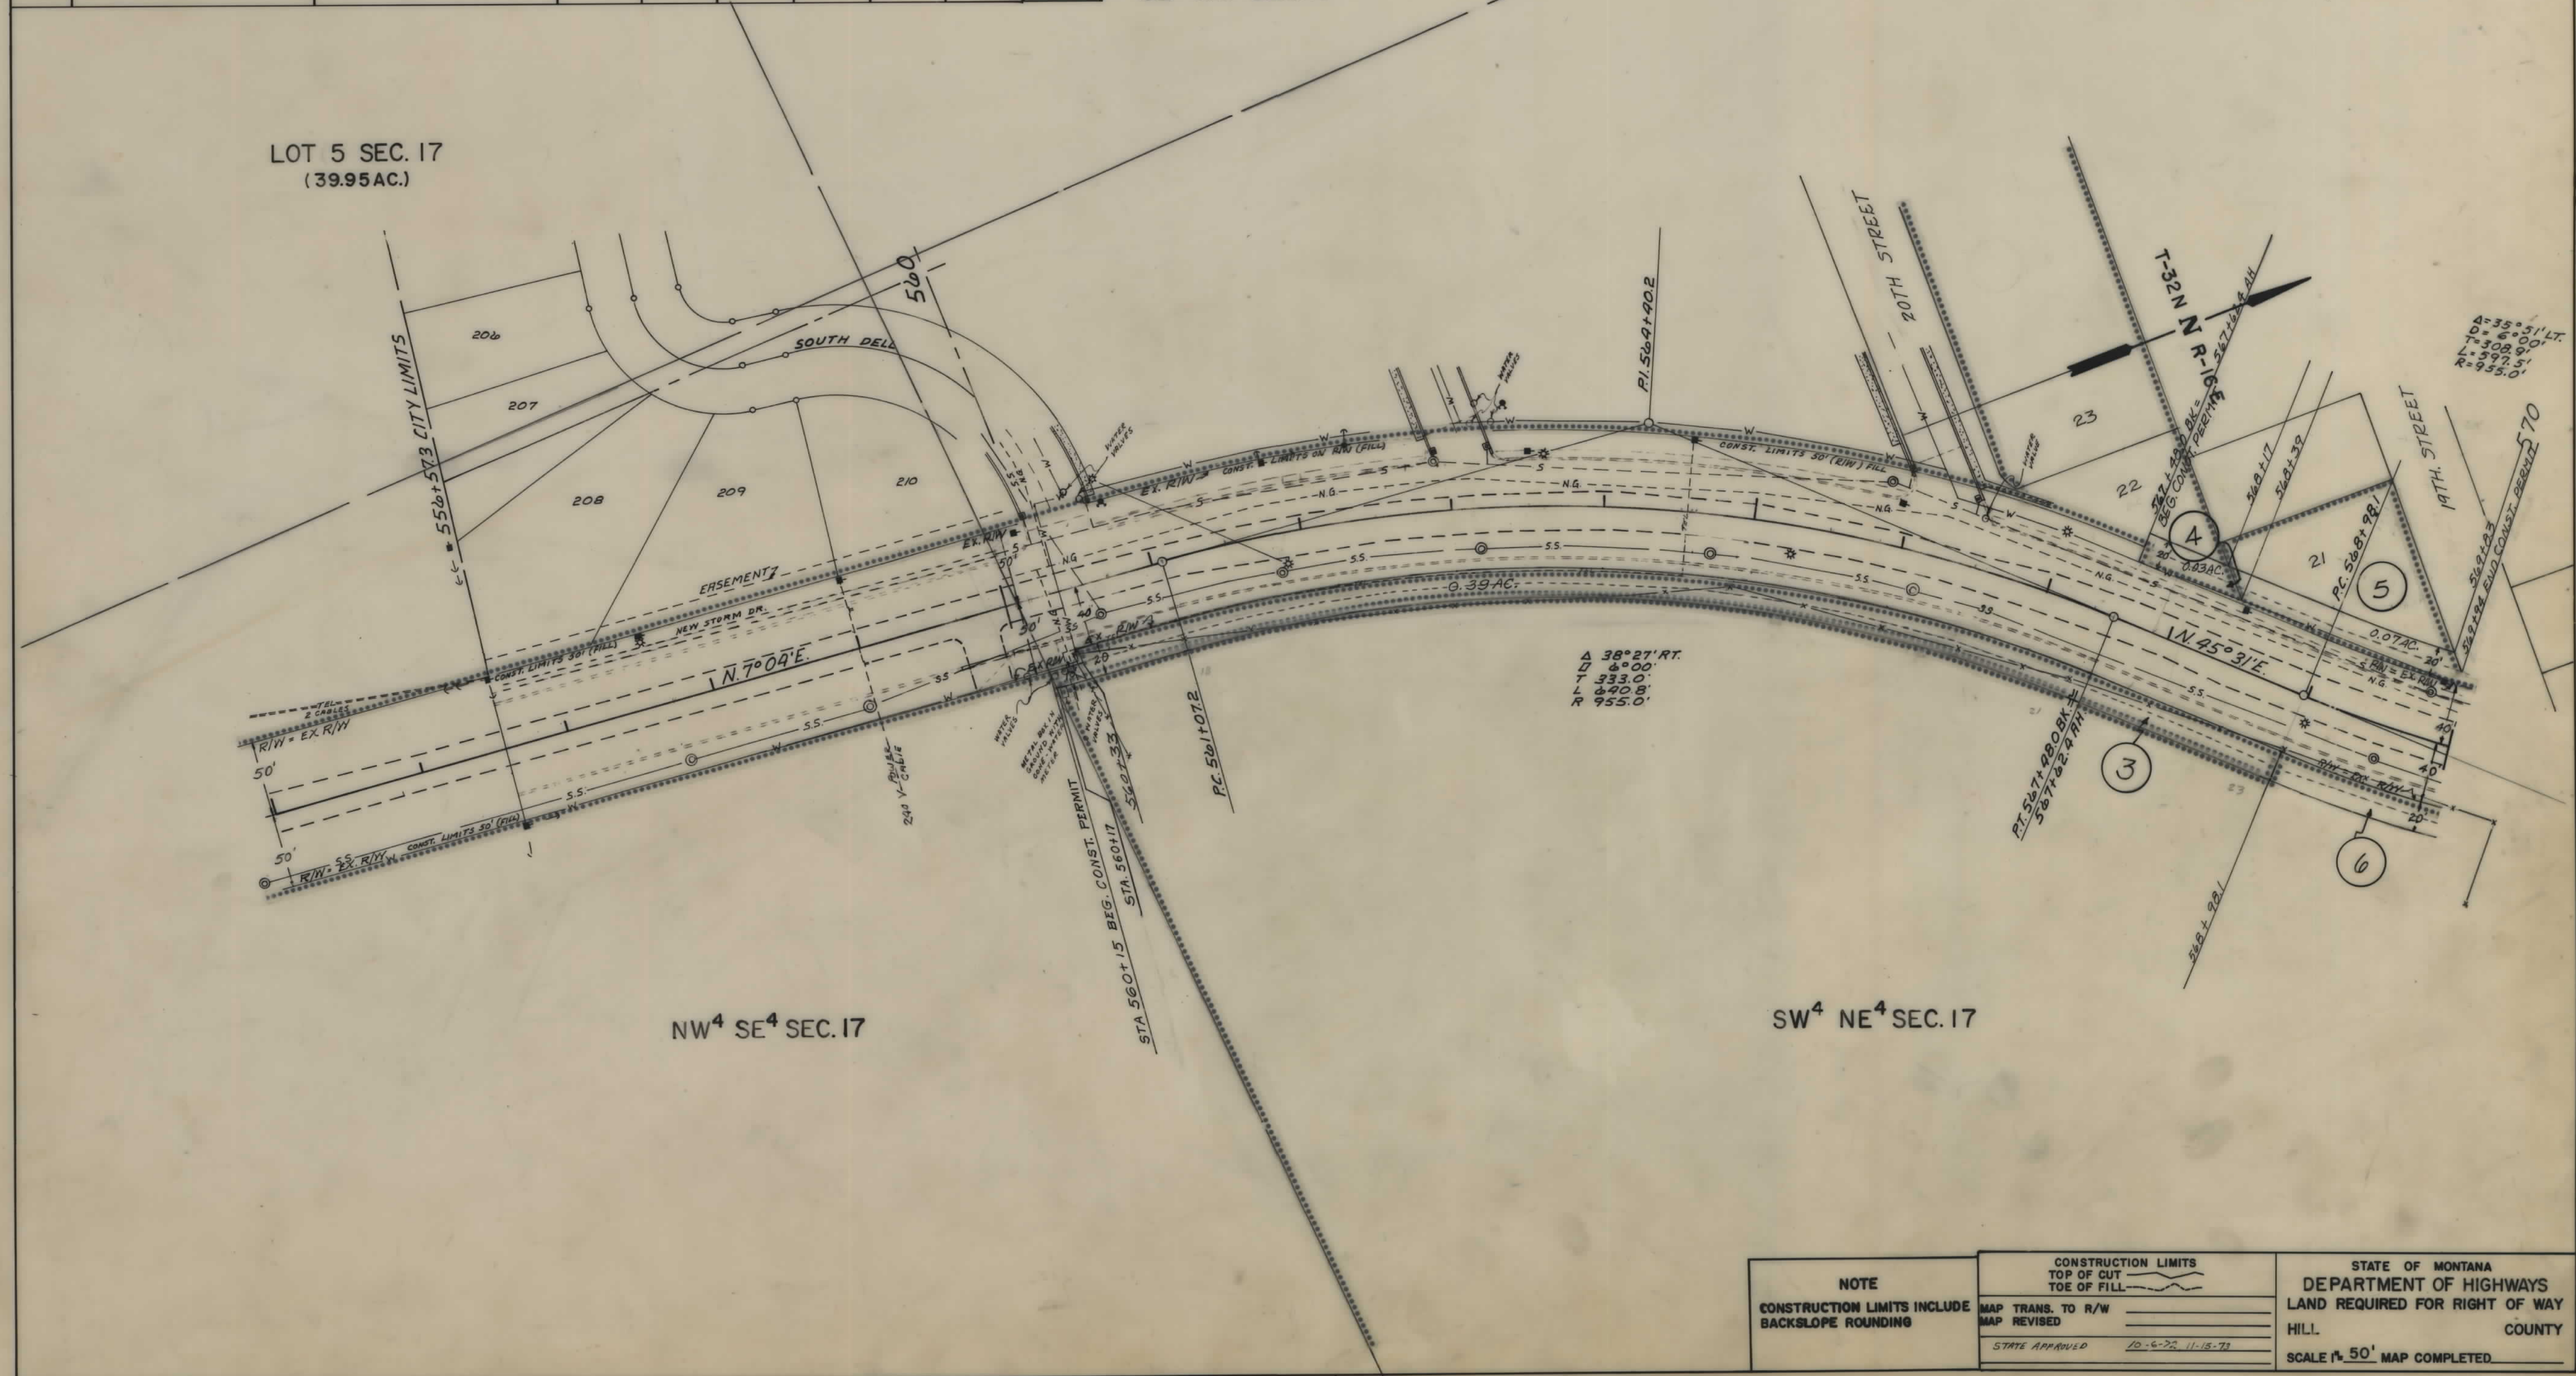

NOTE

CONSTRUCTION LIMITS INCLUDE BACKSLOPE ROUNDING

CONSTRUCTION LIMITS

TOP OF CUT

TOE OF FILL

MAP TRANS. TO R/W

MAP REVISED

STATE APPROVED 10-6-72, 11-15-73

STATE OF MONTANA

DEPARTMENT OF HIGHWAYS


LAND REQUIRED FOR RIGHT OF WAY

HILL COUNTY

SCALE 1" = 50' MAP COMPLETED

OWNERSHIPS									
PARCEL	NAME	ADDRESS	TOTAL AREA	GROSS R/W AREA	R.T.W. AREA	AREA TO BE ACQUIRED	REMAINDER		CONST. PERMIT AREA
							LEFT	RIGHT	
6	COCA COLA BOTTLING CO.	HAVRE, MONTANA							0.09 AC.
7	DELETED								
8	BOB L. & AMELIA J. WHITE	PO BOX 1289, " "							0.10 AC.

FED. ROAD DIST. NO.	STATE OF	FED. AID PROJECT NUMBERS		STATE NO.	SHEET NO.	TOTAL SHEETS
		CONST. NO.	R/W NO.			
8	MONTANA		SU-70(9)	3070-09	6	8

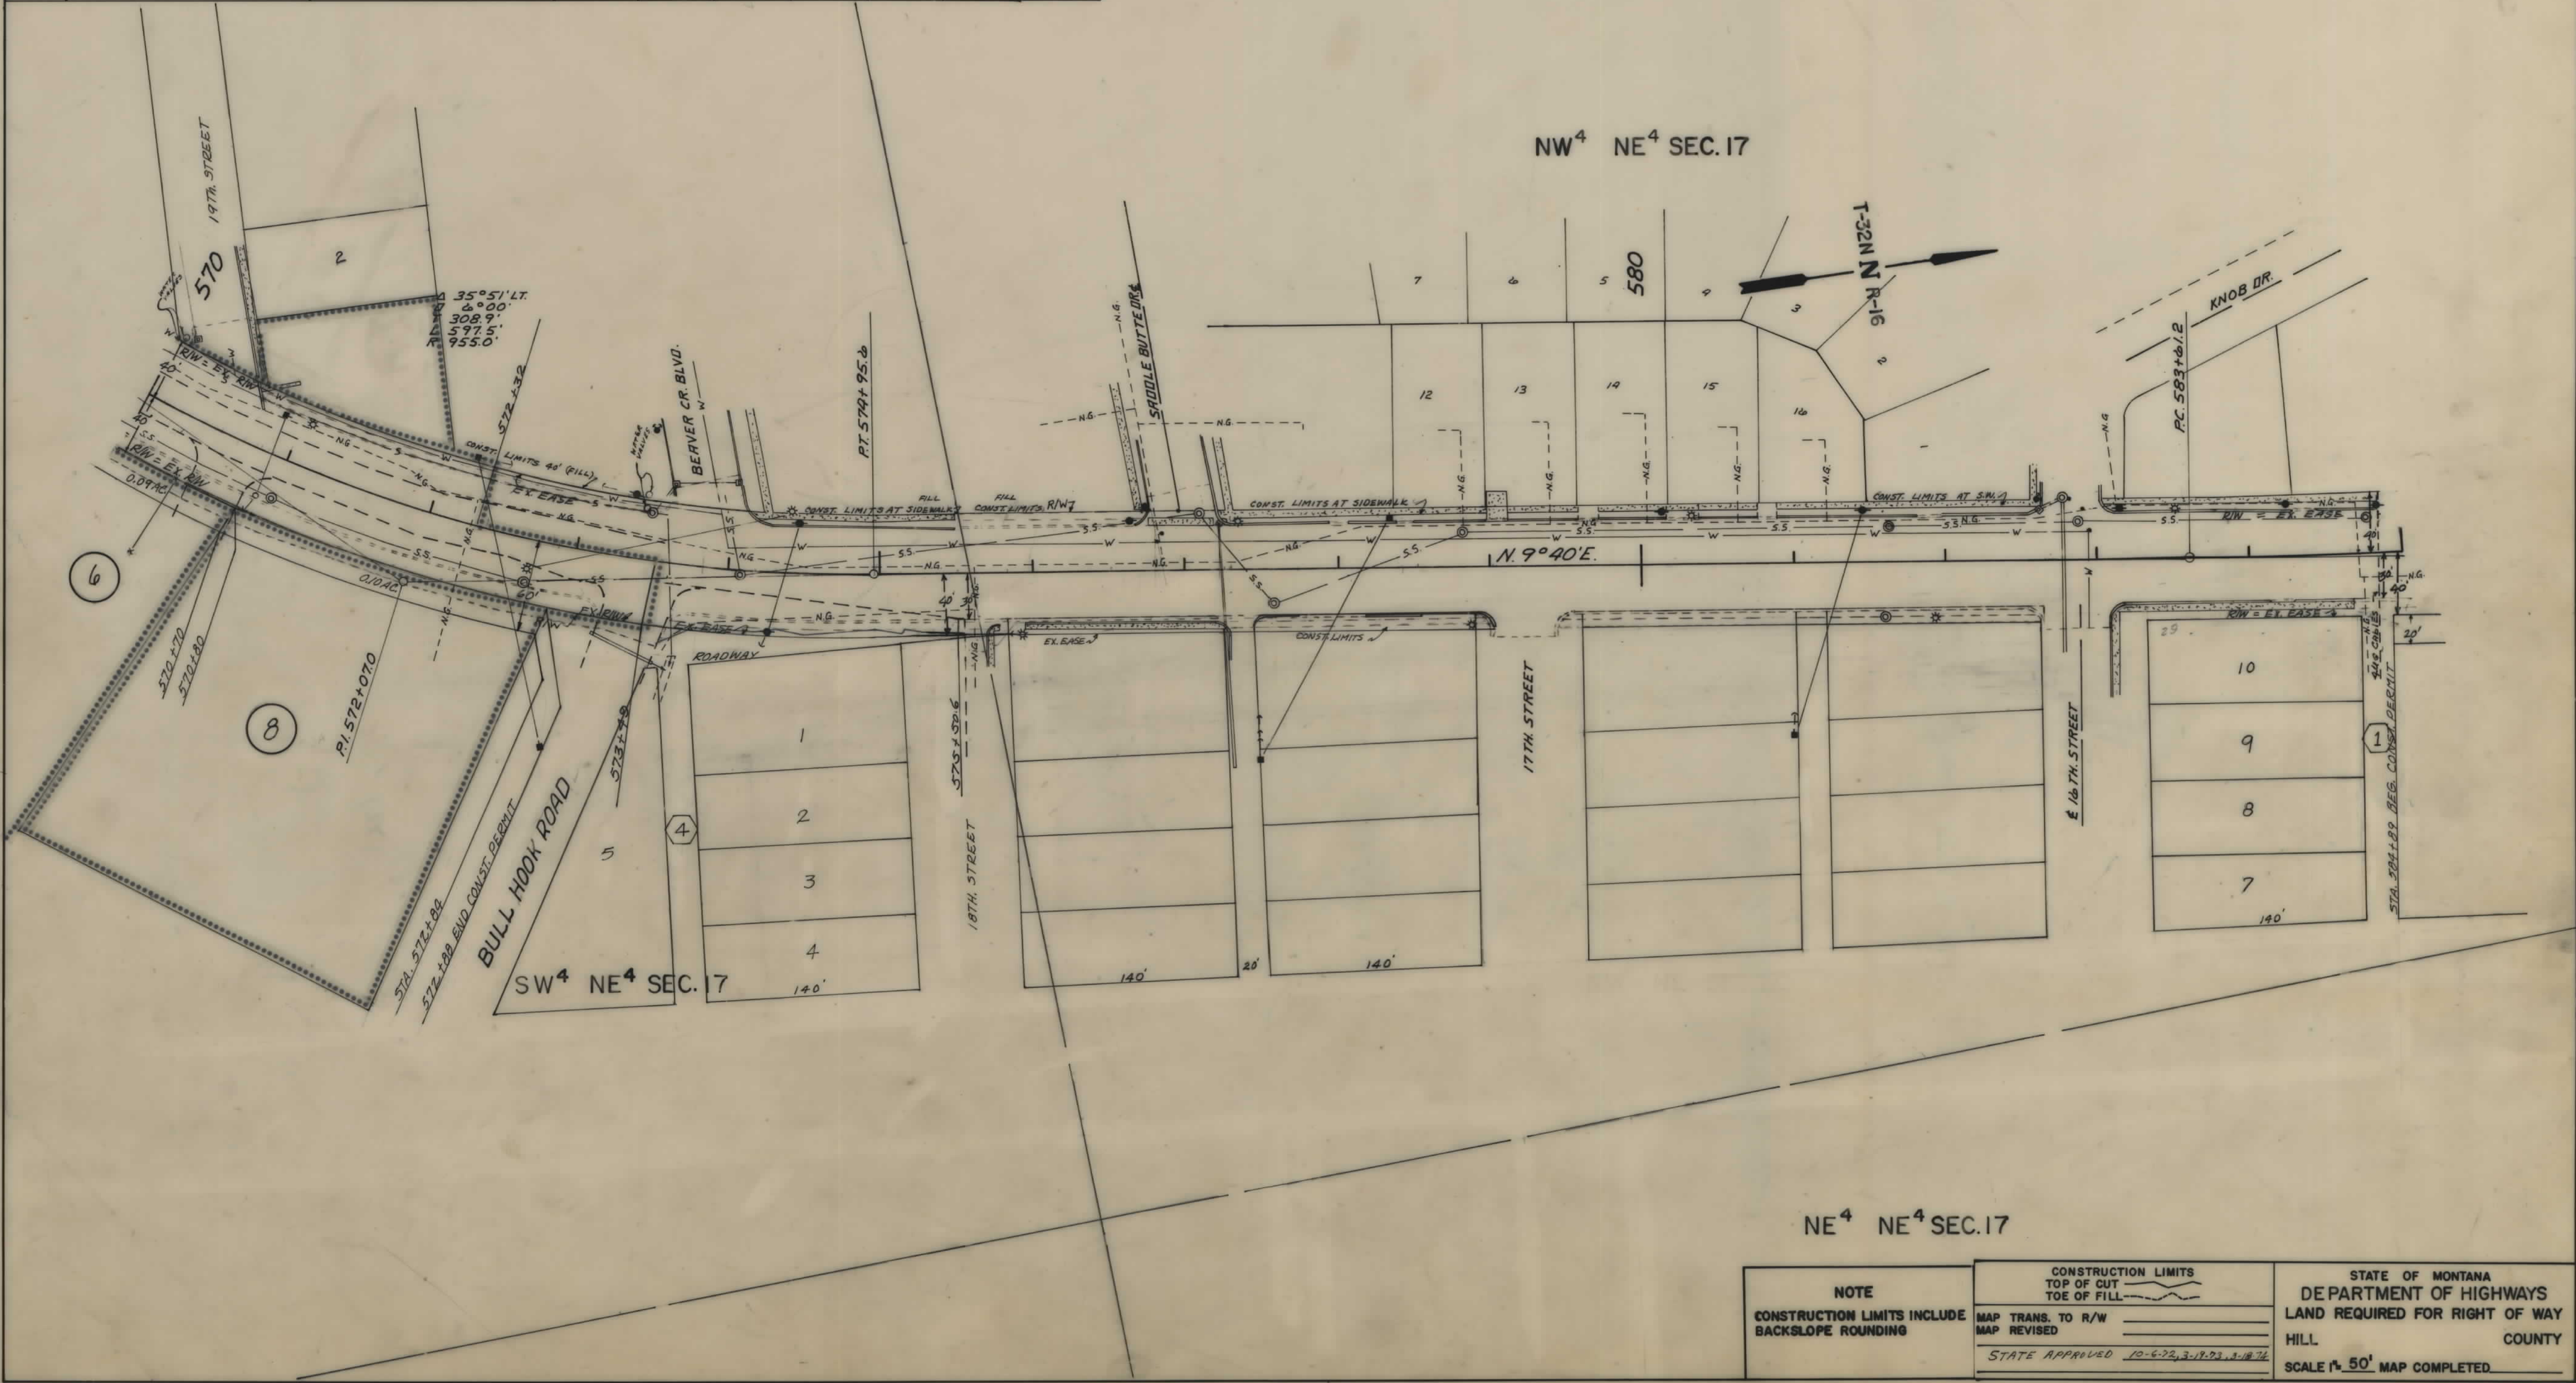

NOTE

CONSTRUCTION LIMITS INCLUDE BACKSLOPE ROUNDING

CONSTRUCTION LIMITS
TOP OF CUT
TOE OF FILL

MAP TRANS. TO R/W
MAP REVISED

STATE APPROVED 10-6-72, 3-17-73, 3-18-74

STATE OF MONTANA
DEPARTMENT OF HIGHWAYS
LAND REQUIRED FOR RIGHT OF WAY

HILL COUNTY

SCALE 1" = 50' MAP COMPLETED

