


PLANS

NOT

TO

SCALE

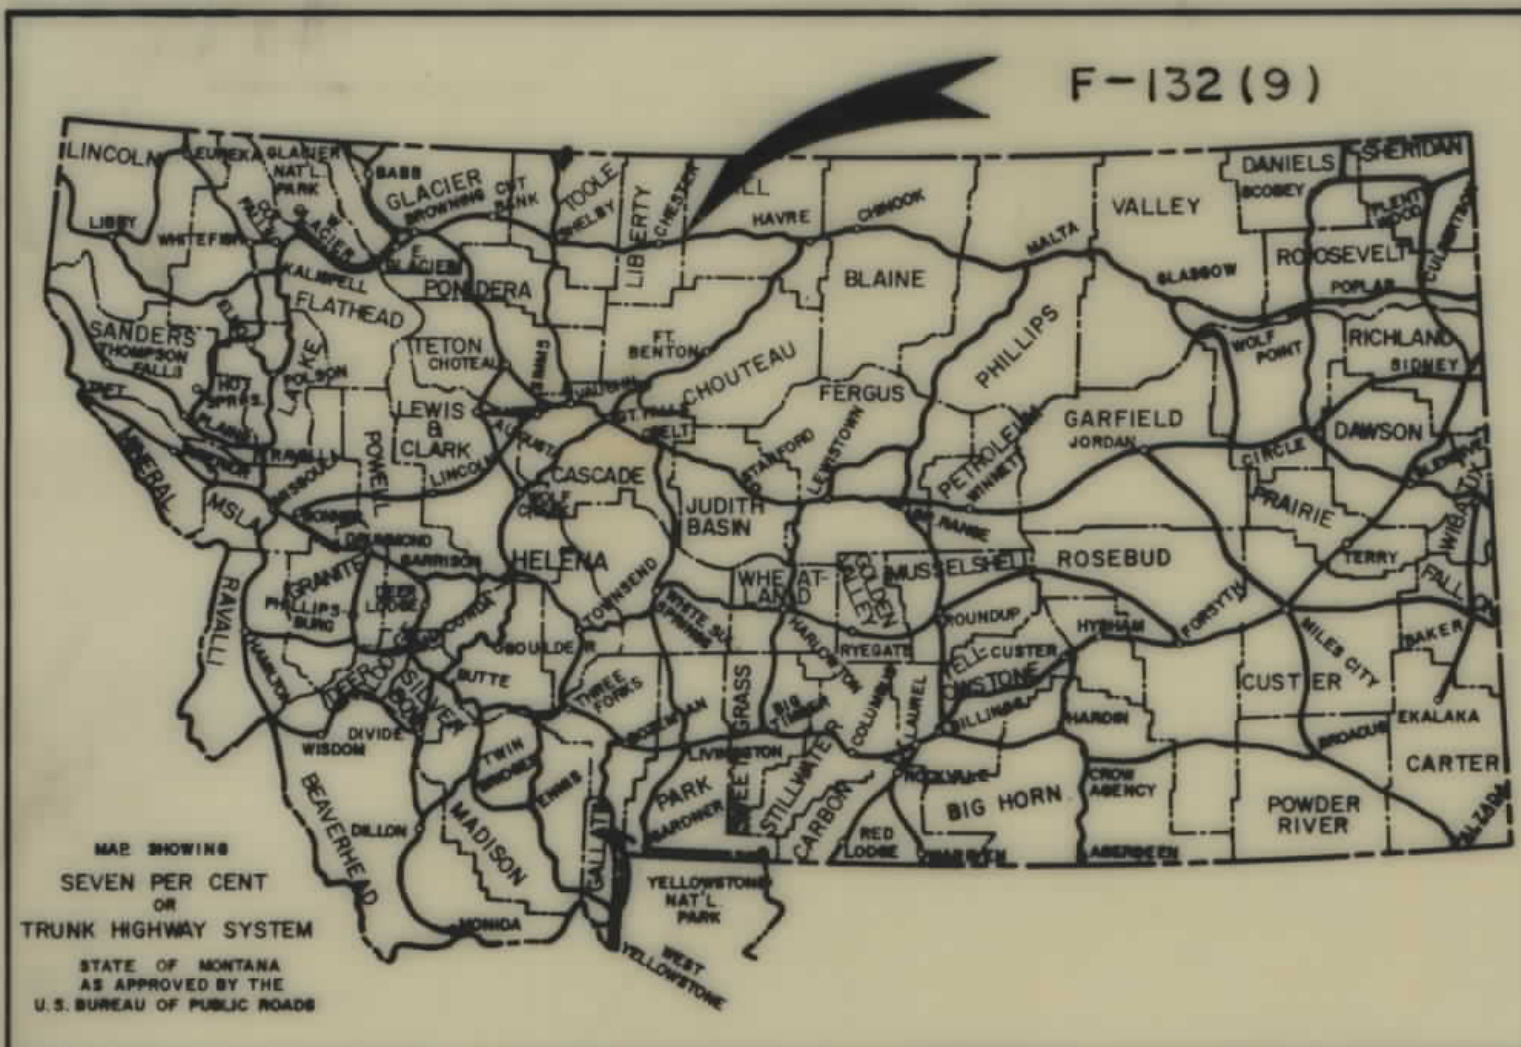

STATE OF MONTANA
STATE HIGHWAY COMMISSION

RIGHT OF WAY PLAN OF
FEDERAL AID PROJECT NO. F-132 (9) R/W
F-132 () CONST.
CHESTER-GILDFORD
9.281 MILES

FED. ROAD DIST. NO.	STATE OF MONTANA	FED. AID PROJECT NUMBERS		STATE NO.	SHEET NO.	TOTAL SHEETS
		CONST. NO.	R/W NO.			
8			F-132 (9)	1132-09	1	18

CHESTER - GILDFORD

INDEX


PARCEL NO.	OWNERSHIPS	SHEET NO.
1	MARGUERITE E. KIEHLBAUGH AND ARNOLD H. OLSON	2-3-4
2	DONALD G. MEYER	3-4
3	ARCHIE E. FREEMAN	4
4	ESTHER COLLIER	4
5	HUT SHULTS	4-5-6
6	WALTER E. HOOVER	4-5
7	HENRY R. HANSEN	5-6-7
8	ANNA S. MAY	7
9	FRANK HECK	7
10	JOHN K. AFDAHL	8 & 9
11	ARCHIE E. FREEMAN	8 & 9
12	LEON & BARBARA MANGOLD	9
13	ALDA M. MEYER	9 & 10
14	HERB & IRIS WHITE	10
15	LEON & BARBARA MANGOLD	10-11-12
16	HERB & IRIS WHITE	11
17	RICHARD & MARJORIE BERGER	11
18	LEON & BARBARA MANGOLD	11
19	EARL BRONSON	12
20	ELEANOR N. GRIFFIN	12
21	TRACY HECK	12
22	ANTON & ELIZABETH SCHWEITZER	12 & 13
23	ESTELLA ELLING	13-14-15-16
24	MARIE BRATTON	16-17-18
25	ROGER E. LUDWIG	16 & 17
26	SAM & INEZ BERG	17 & 18
27	ANNA L. NESS	18
28	ANDERSON BROS.	2

CONVENTIONAL SIGNS

RIGHT OF WAY LINE	---
CENTERLINE (C) OR PROJECTED LINE	---
STK'D. CENTERLINE	---
PARCEL NUMBER	(2)
OWNERSHIP BOUNDARY	---
R/W USE EXISTING R/W LT OR RT.	---
PRESENT TRAVELED WAY (R/W)	---
R/W LINE FENCED	---
RAILROAD R/W	---
CONSTRUCTION LIMITS	CUT --- FILL ---
FENCE LINE	---
CONTROL OF ACCESS WITH FENCE	---
CONTROL OF ACCESS WITHOUT FENCE	---
GATE IN FENCE	---
CATTLE GUARD=24'	---
STATE & NATIONAL BORDER LINES	---
CITY OR TOWN LIMITS LINE	---
COUNTY LINE	---
RESERVATION LINE	---
TOWNSHIP & SECTION LINE	---
1/2 SECTION LINE	---
1/4 SECTION LINE	---
SECTION CORNER	FOUND UNFOUND
1/4 SECTION COR.	---
1/16 SECTION COR.	---
CENTER OF SECTION	---
TELEPHONE OR TELEGRAPH POLES IN PLACE	---
POWER POLES IN PLACE	---
TEL. OR TEL. OR POWER POLES TO BE MOVED	---
NEW PIPES	---
OLD PIPES IN PLACE	---
OUTLET DITCH	---
INLET DITCH	---
DITCHES	---
CHANNEL CHANGES	CH. CH. ---
BRIDGE	---
RAILROADS	---

P.I. STA. 158+89.4 BEG. F-132 (9)
R.O.T. STA. 158+89.4 END PROJ. FAP 132-C

P.O.T. STA. 648+96.2 END PROJ. F-132 (9)=
P.O.T. STA. 0+00.0 BEG. F-132 (7).

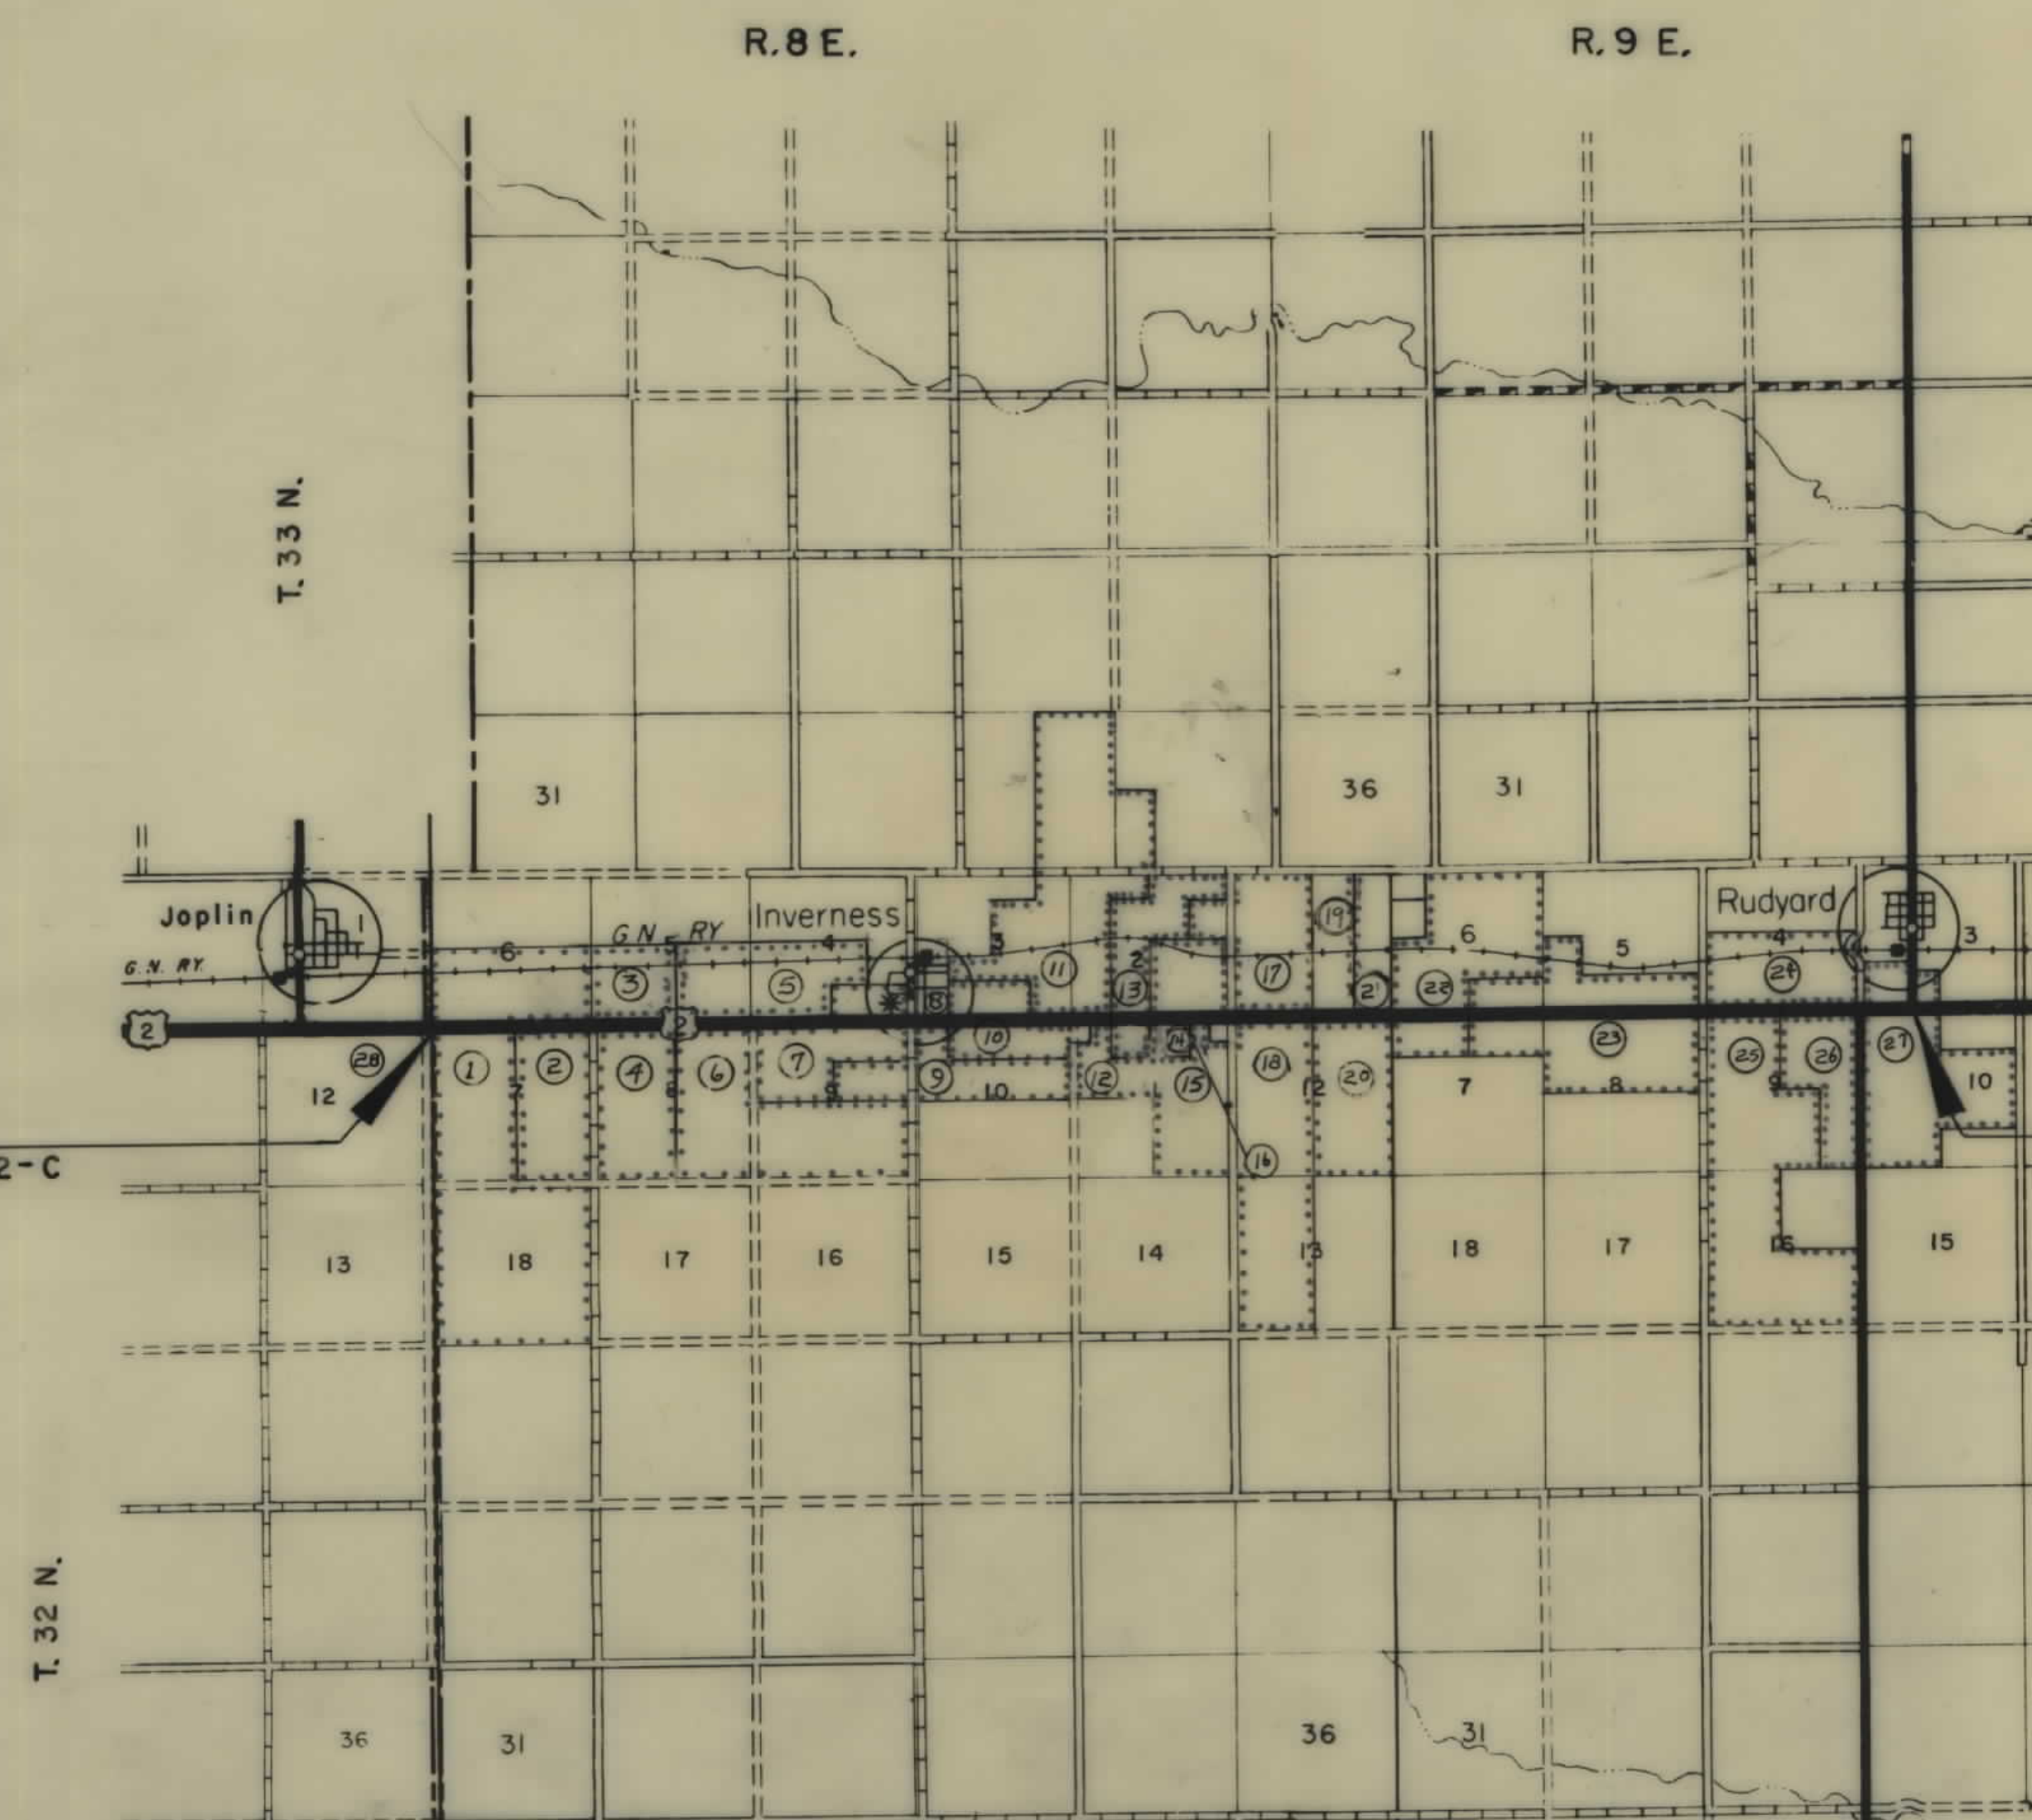

STATE HIGHWAY COMMISSION OF MONTANA

APPROVED:

June 20 19 69

Lewis M. Chittim
STATE HIGHWAY ENGINEER




U.S. DEPARTMENT OF TRANSPORTATION
FEDERAL HIGHWAY ADMINISTRATION
BUREAU OF PUBLIC ROADS

APPROVED:


DIVISION ENGINEER DATE

OWNERSHIPS								
PARCEL	NAME	ADDRESS	TOTAL AREA	GROSS R/W AREA	R.T.W. AREA	AREA TO BE ACQUIRED	REMAINDER	
							LEFT	RIGHT
1	MARGUERITE E. KIEHLBAUCH, 1 1/2 INT., ARNOLD H. OLSON 1 1/2 INT.	1833 BEECH DR., GT. FALLS, MONT.	1229.0 AC.	14.2 AC.	8.4 AC.	5.8 AC.	307.9 AC.	906.9 AC.
2	DONALD G. MEYER	INVERNESS, MONTANA	319.0 "	5.3 "	2.4 "	2.9 "		313.7 "

FED. ROAD DIST. NO.	STATE OF	FED. AID PROJECT NUMBERS		STATE NO.	SHEET NO.	TOTAL SHEETS
		CONST. NO.	R/W NO.			
8	MONTANA		F-132 (9)	1132-09	3	18

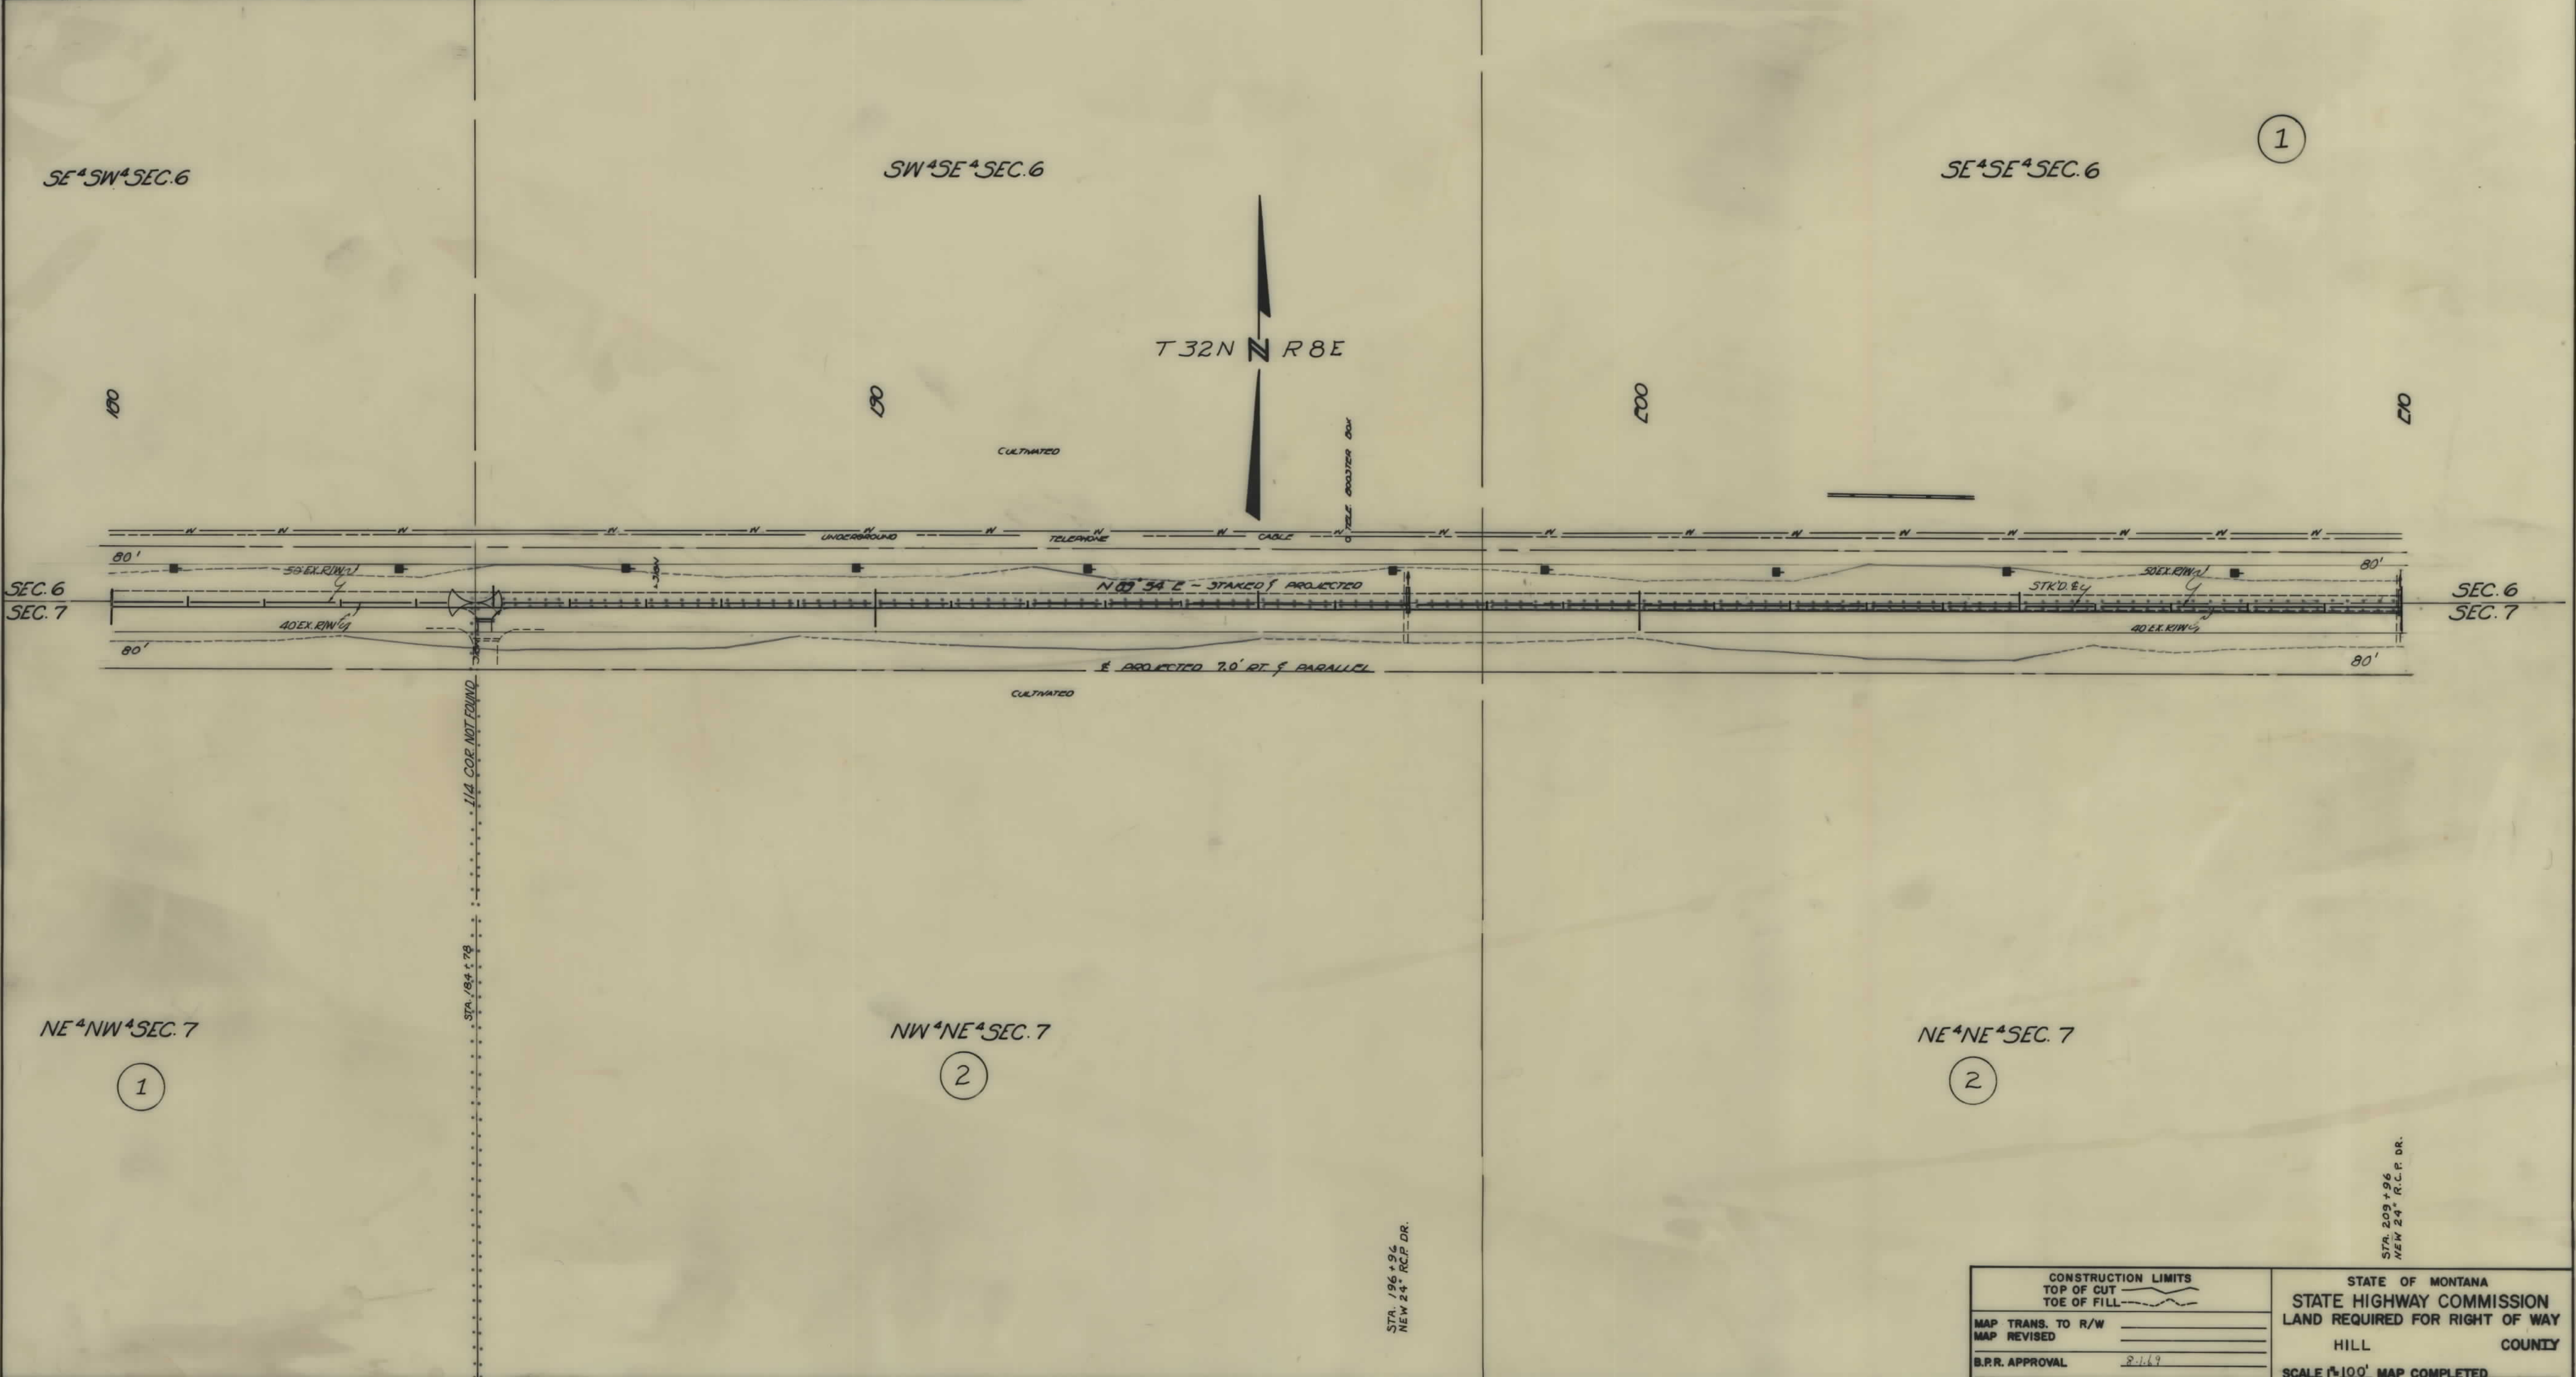


FED. ROAD DIST. NO.	STATE OF	FED. AID PROJECT NUMBERS		STATE	SHEET	TOTAL
		CONST NO.	R/W NO.	NO.	NO.	SHEETS
8	MONTANA		F-132 (9)	1132-09	5	18

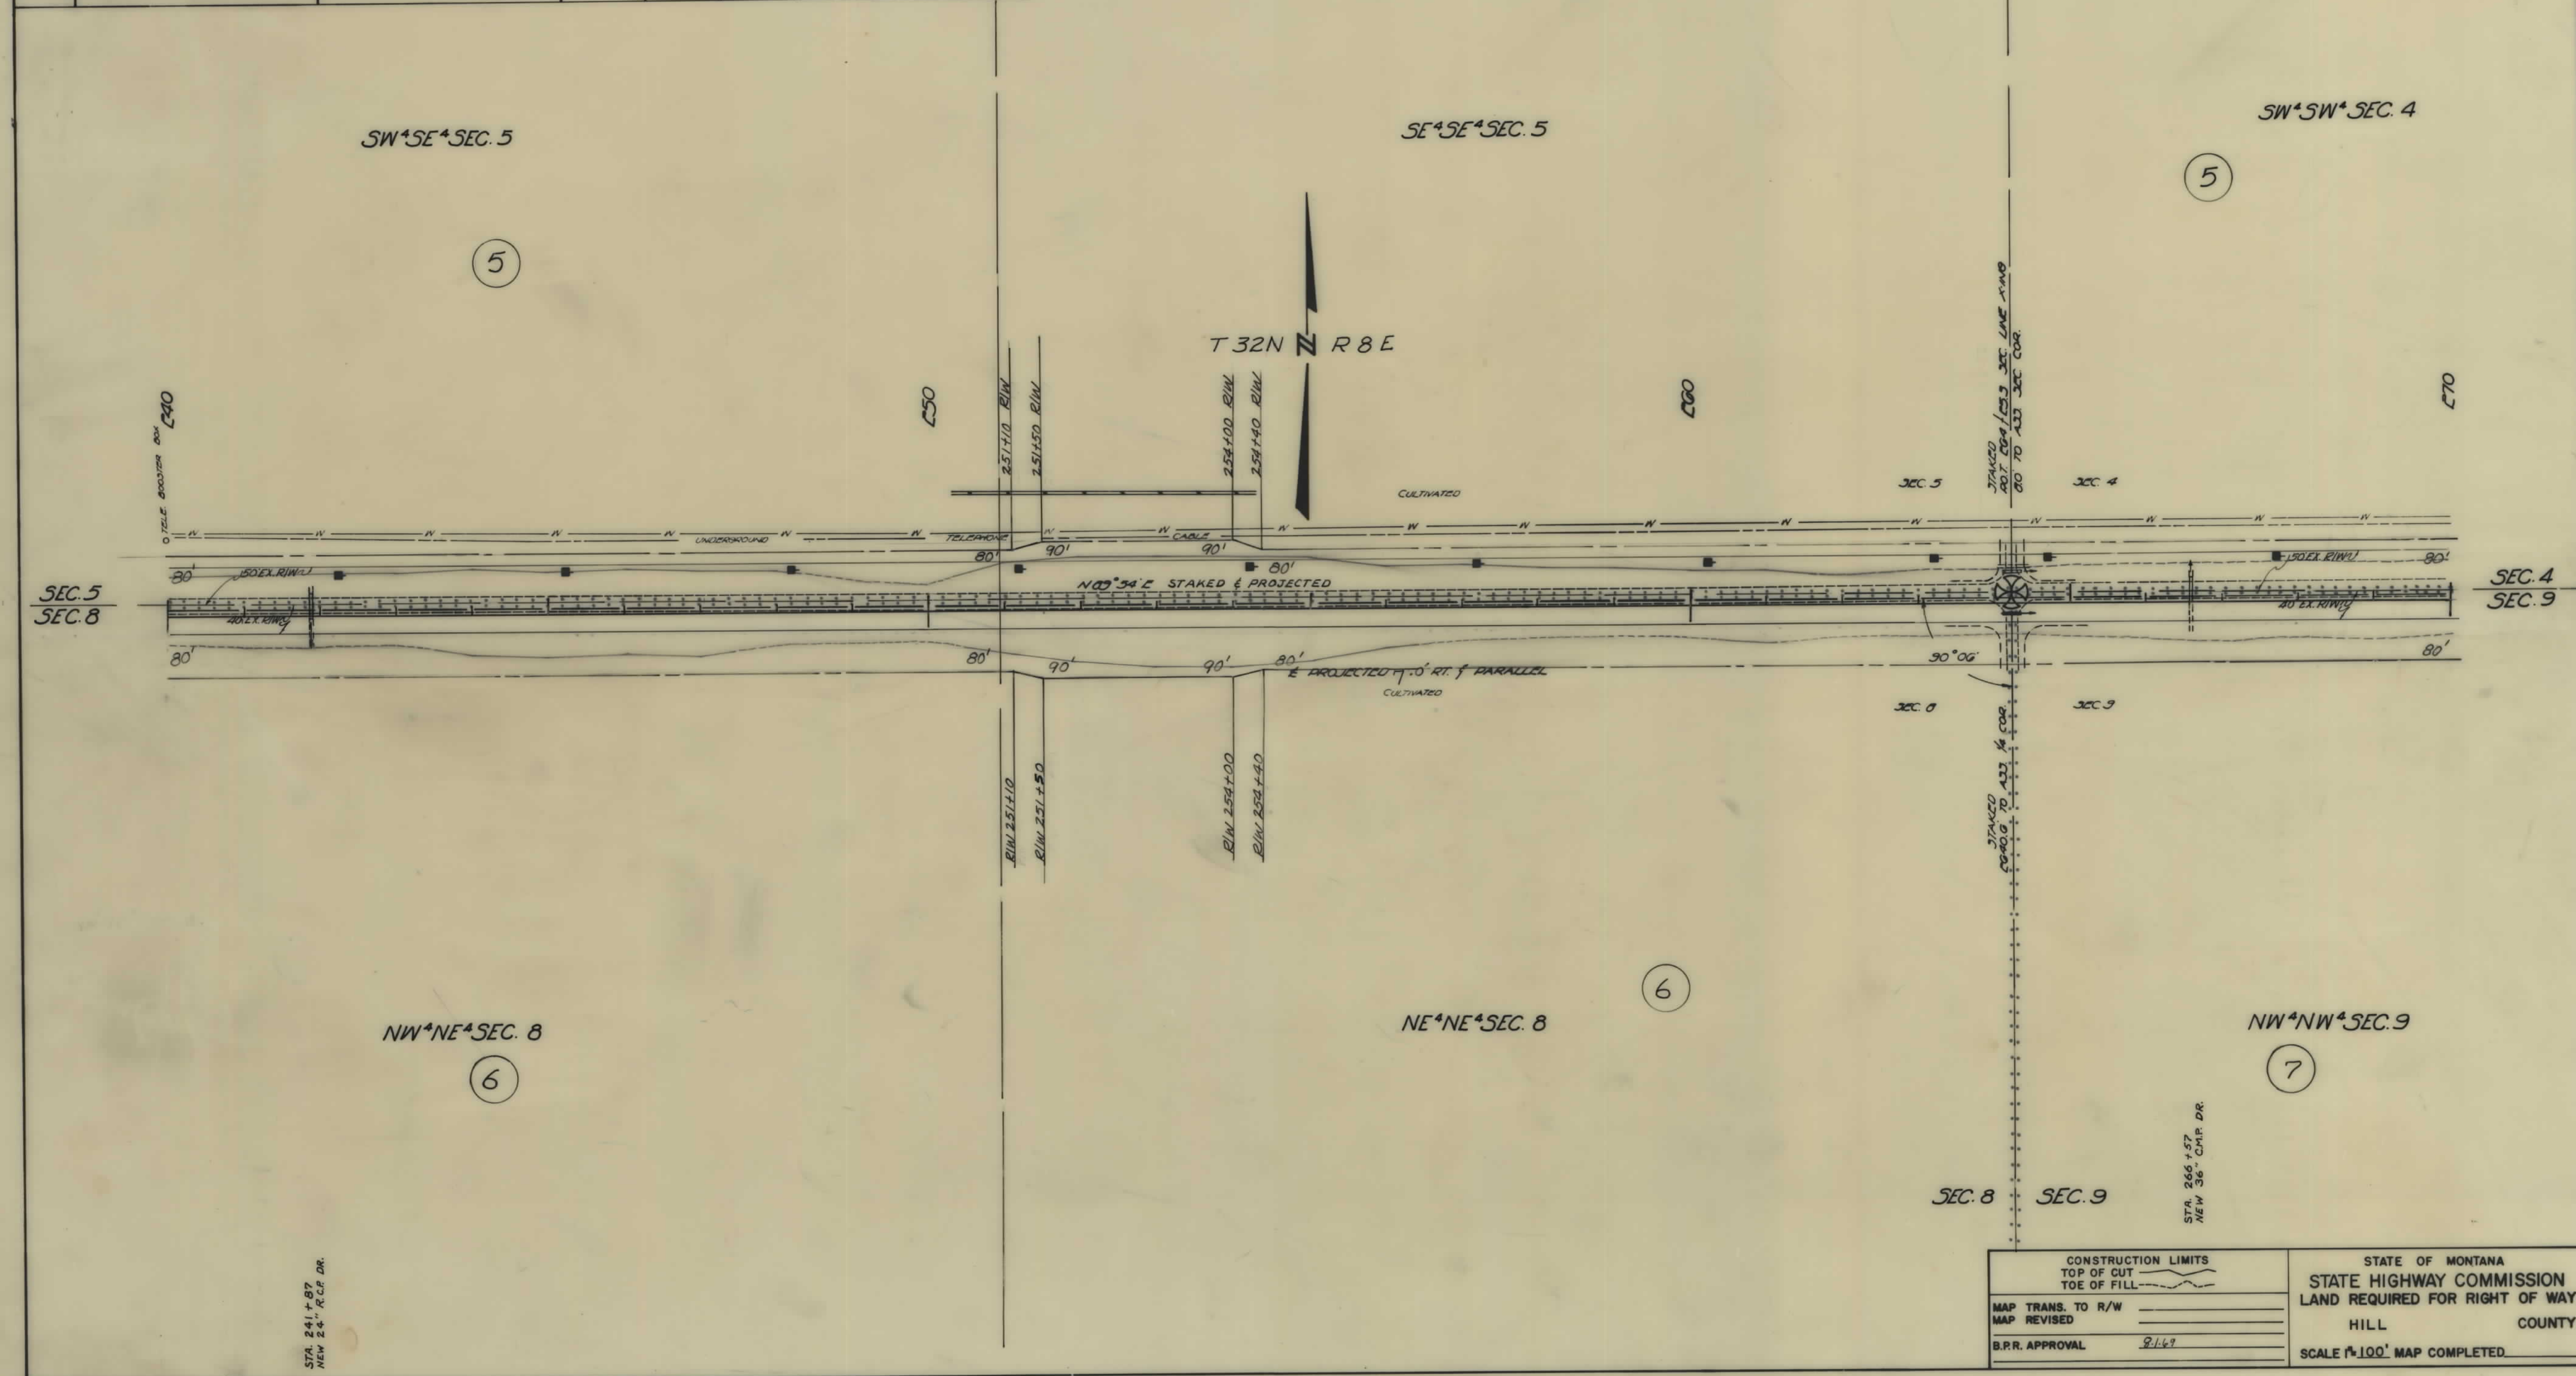


OWNERSHIPS								
PARCEL	NAME	ADDRESS	TOTAL AREA	GROSS R/W AREA	P.T.W. AREA	AREA TO BE ACQUIRED	REMAINDER	
							LEFT	RIGHT
10	JOHN K. AFDAHL CON. PUR.	INVERNESS, MONTANA						
	DONALD & FLORENCE MEYER		198.0 AC.	11.8 AC.	6.6 AC.	5.2 AC.	75.8 AC.	110.4 AC.
11	ARCHIE E. FREEMAN	" "		5.5 AC.	3.0 AC.	2.5 AC.		
	CHRIS L. PETERSON ET AL.	" "						
12	LEON & BARBARA MANGOLD	" "		1.6 AC.	1.1 AC.	0.5 AC.		
13	ALDA M. MEYER	" "		SEE SHEET	NO. 10			
11 & 3	ARCHIE E. FREEMAN	" "	2291.0 AC.	9.4 AC.	6.0 AC.	3.4 AC.	2281.6 AC.	

FED. ROAD DIST. NO.	STATE OF	FED. AID PROJECT NUMBERS		STATE NO.	SHEET NO.	TOTAL SHEETS
8	MONTANA	CONST. NO.	R/W NO.	1132-09	9	18
			F-132 (9)			

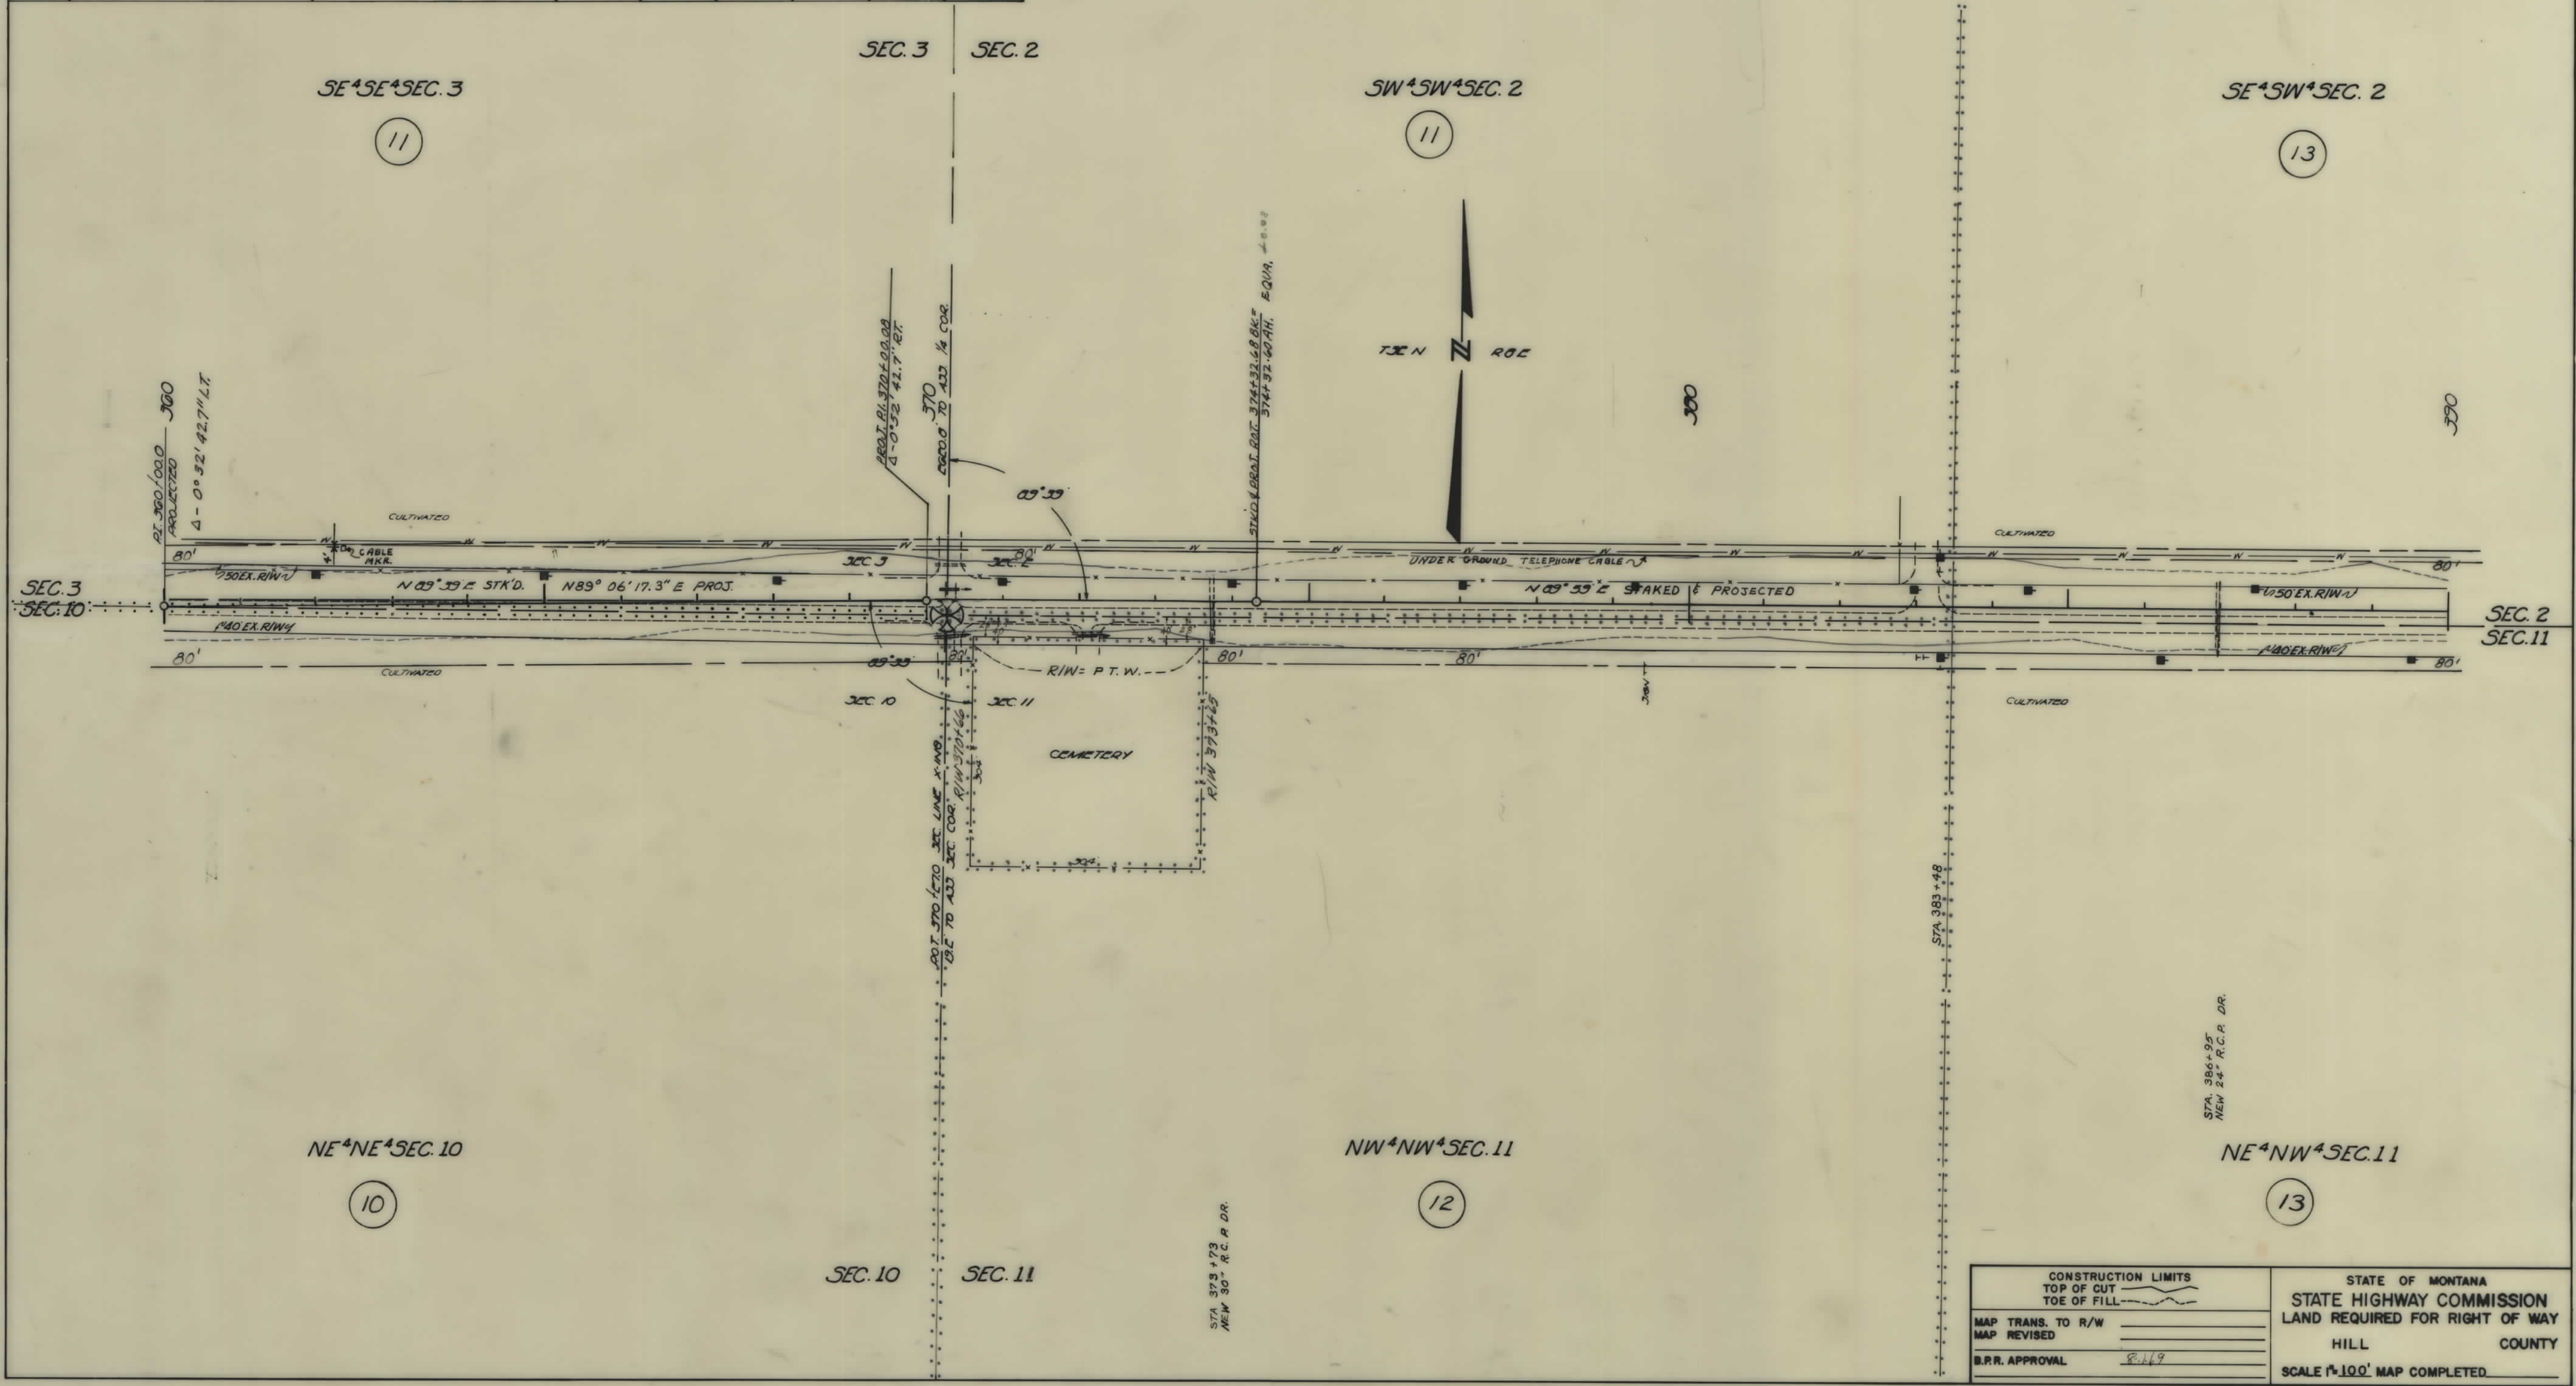


OWNERSHIPS								
PARCEL	NAME	ADDRESS	TOTAL AREA	GROSS R/W AREA	P. T. W. AREA	AREA TO BE ACQUIRED	REMAINDER	
							LEFT	RIGHT
15	LEON & BARBARA MANGOLD	INVERNESS, MONTANA		8.4 AC.	4.7 AC.	3.7 AC.		
16	HERB & IRIS WHITE		7,620 Sq. Ft.	1,800 Sq. Ft.	1,200 Sq. Ft.	600 Sq. Ft.		5,820 Sq. Ft.
17	RICHARD C. & MARJORIE R. BERGER	CASCADE, MONTANA	321.0 AC.	5.0 AC.	3.0 AC.	2.0 AC.	316.0 AC.	
18	LEON & BARBARA MANGOLD	INVERNESS, MONTANA		4.8 AC.	2.4 AC.	2.4 AC.		
12-15-18	" "	" "	1046.0 AC.	14.8 AC.	8.2 AC.	6.6 AC.	153.9 AC.	877.3 AC.

FED. ROAD DIST. NO.	STATE OF MONTANA	FED. AID PROJECT NUMBERS		STATE NO.	SHEET NO.	TOTAL SHEETS
		CONST. NO.	R/W NO.			
8	MONTANA		F-132 (9)	1132-09	11	18

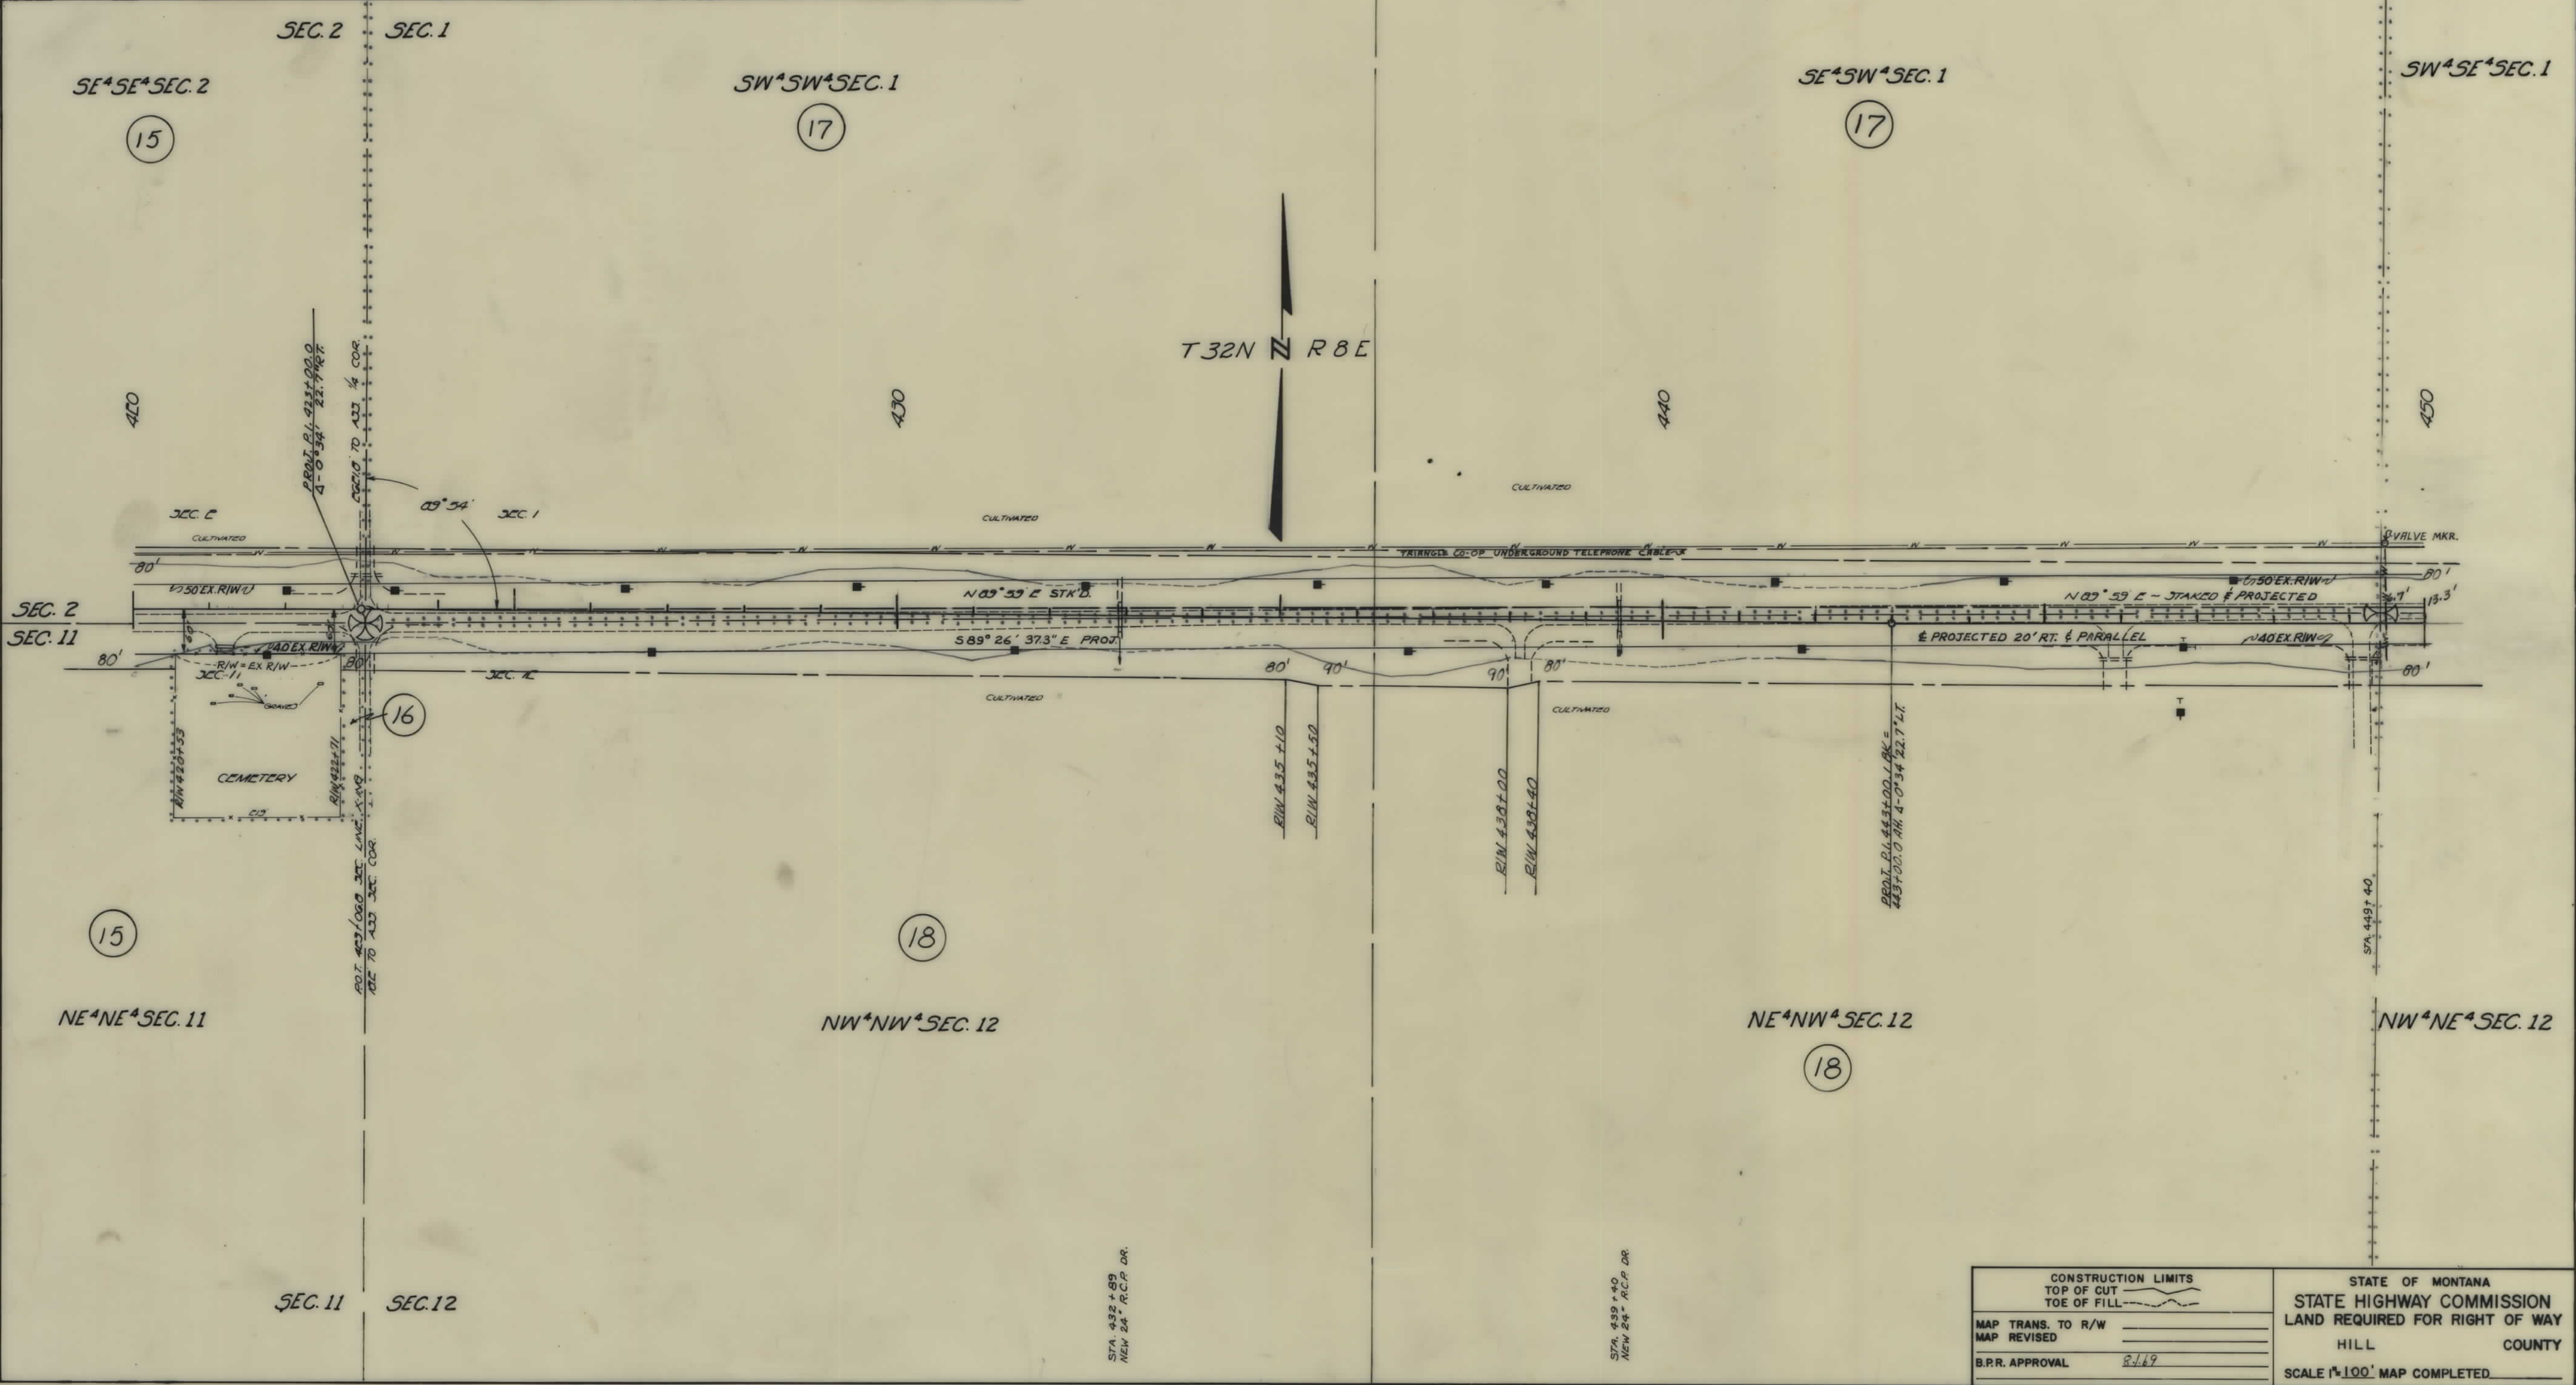

OWNERSHIPS								
PARCEL	NAME	ADDRESS	TOTAL AREA	GROSS R/W AREA	P.T.W. AREA	AREA TO BE ACQUIRED	REMAINDER	
							LEFT	RIGHT
24	MARIE BRATTON 2/3 INTEREST, ALICE SIGNE CATHERINE MONROD SWANSON 1/3 INTEREST	428 10th ST., HAVRE, MONTANA 7702 14th AVE. N.E., SEATTLE, WASH.						
25	ROGER E. & DORIS F. LUDWIG	RUDYARD, MONTANA	875.0 AC.	3.6 AC.	2.4 AC.	1.2 AC.		871.4 AC.
26	JAM W. & W. INEZ BERGE	" "		SEE	SHEET	NO. 18		

FED. ROAD DIST. NO.	STATE OF	FED. AID PROJECT NUMBERS		STATE NO.	SHEET NO.	TOTAL SHEETS
		CONST. NO.	R/W NO.			
8	MONTANA		F-132 (9)	1132-09	17	18

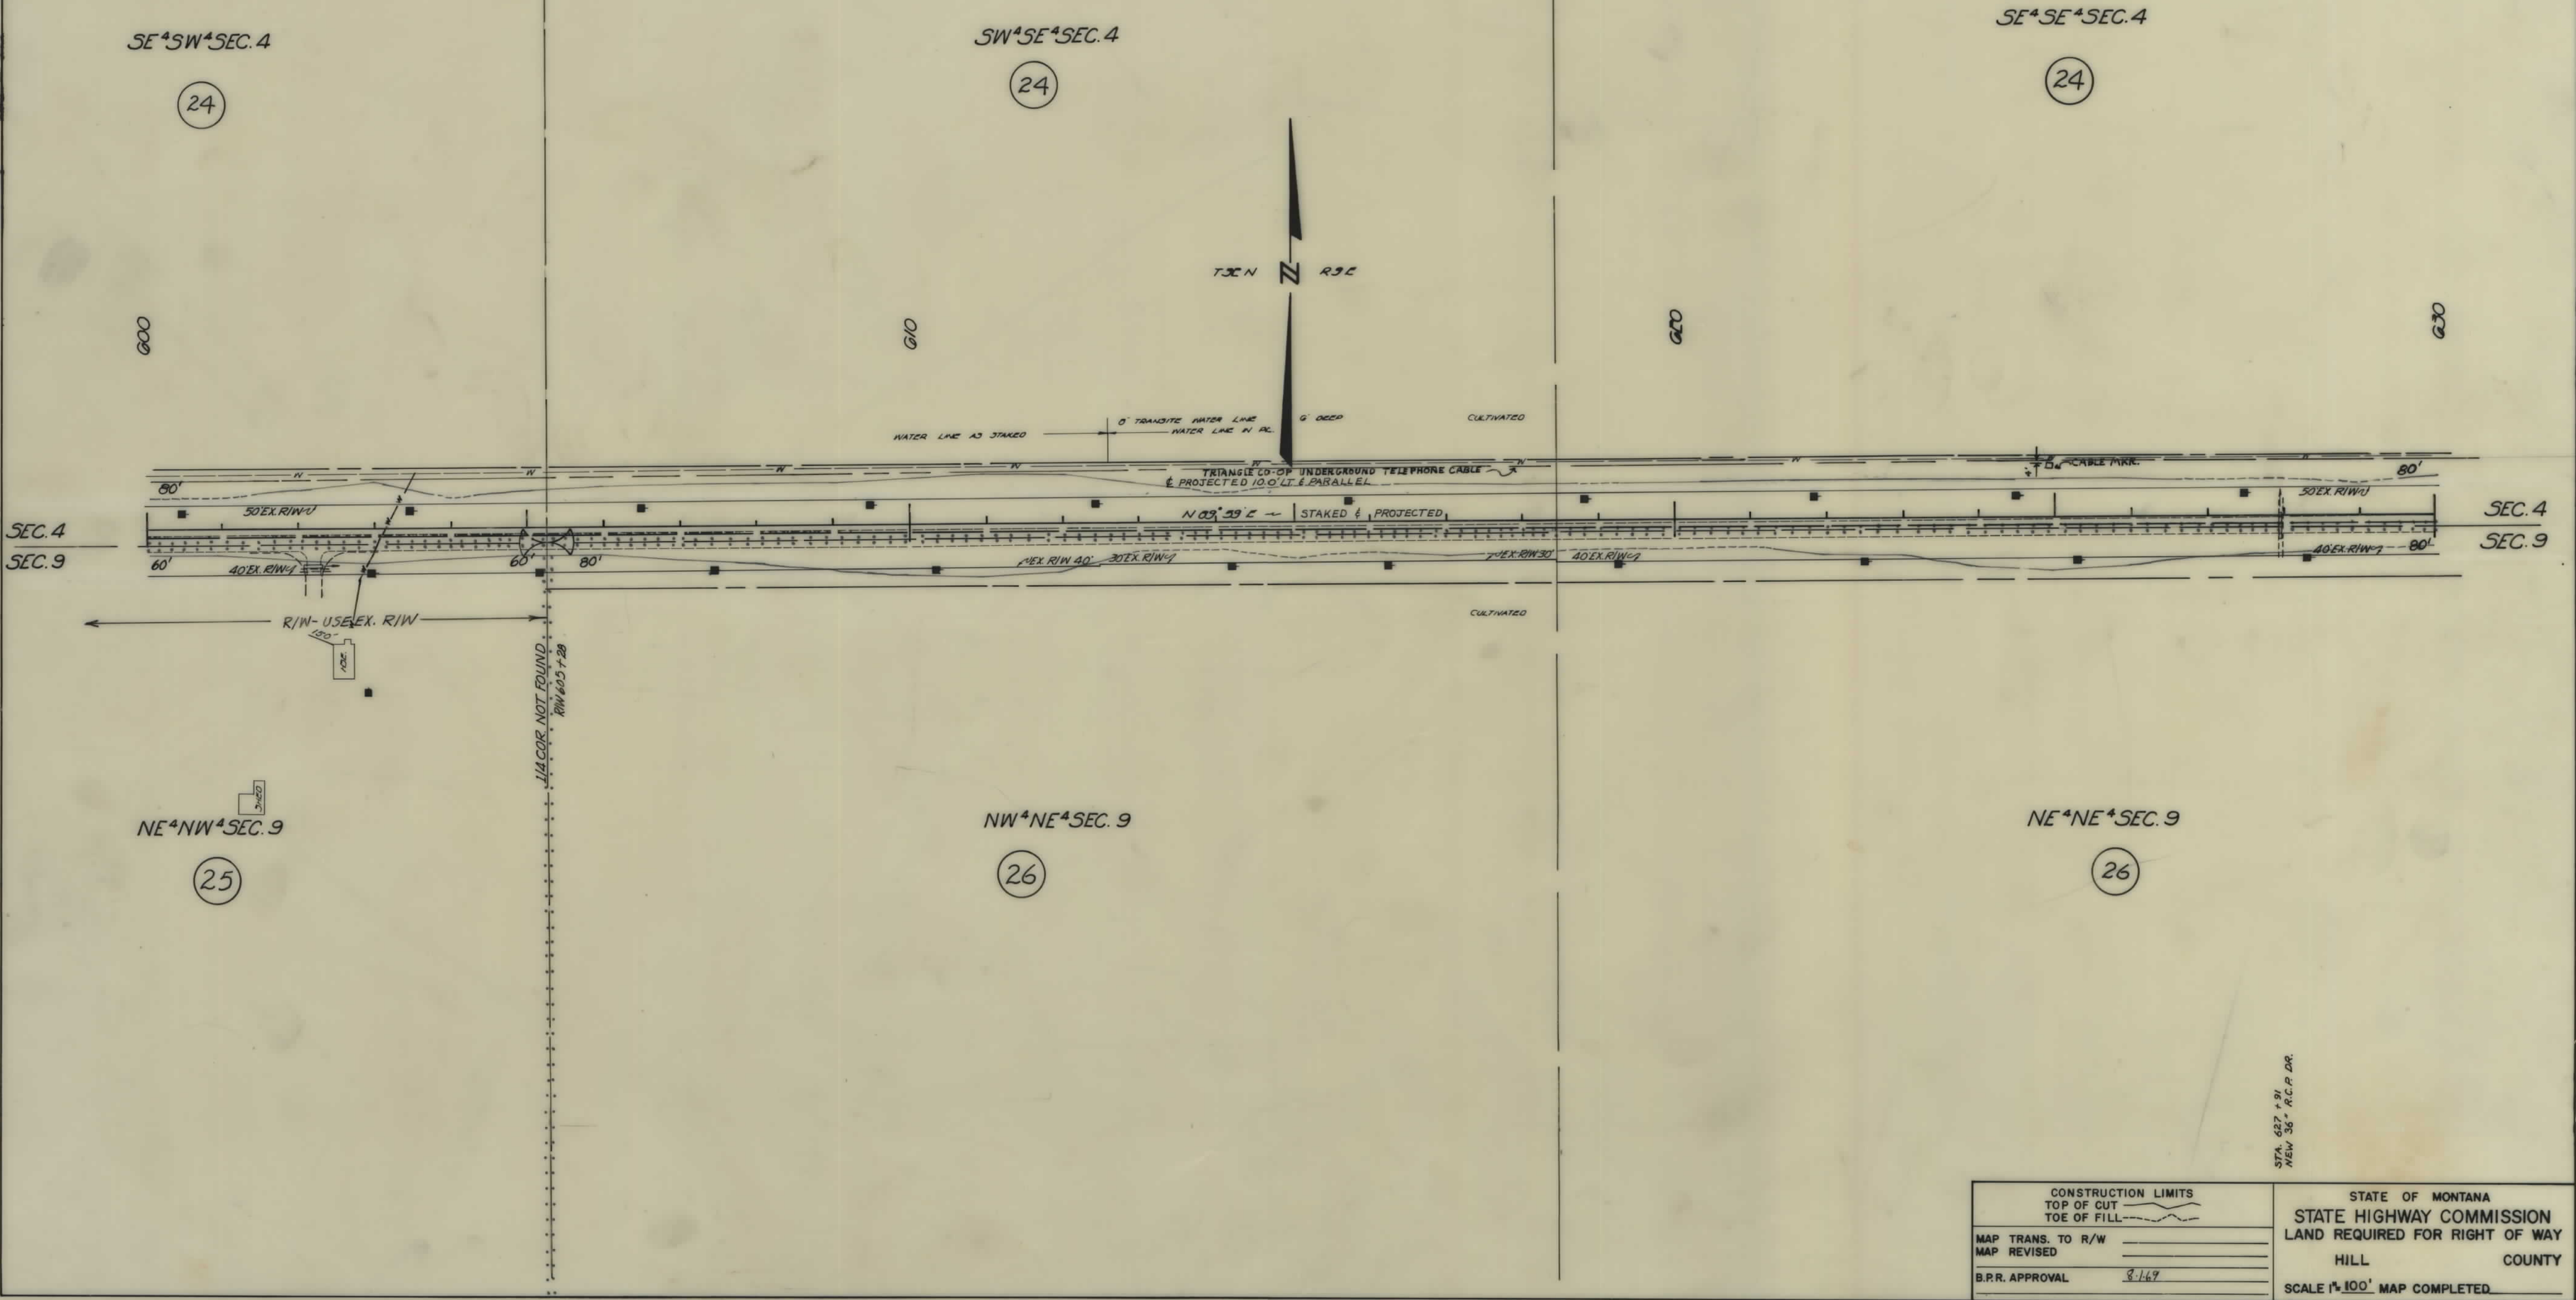

CONSTRUCTION LIMITS		STATE OF MONTANA	
TOP OF CUT	TOE OF FILL	STATE HIGHWAY COMMISSION	
MAP TRANS. TO R/W		LAND REQUIRED FOR RIGHT OF WAY	
MAP REVISED		HILL COUNTY	
B.P.R. APPROVAL		SCALE 1"=100' MAP COMPLETED	

