



PLANS
NOT
TO
SCALE

FED. ROAD DIST. NO.	STATE OF	FED. AID PROJECT NUMBERS		STATE NO.	SHEET NO.	TOTAL SHEETS
		CONST NO.	R/W NO.			
8	MONTANA		S-223 (3)	3223-03	5	12

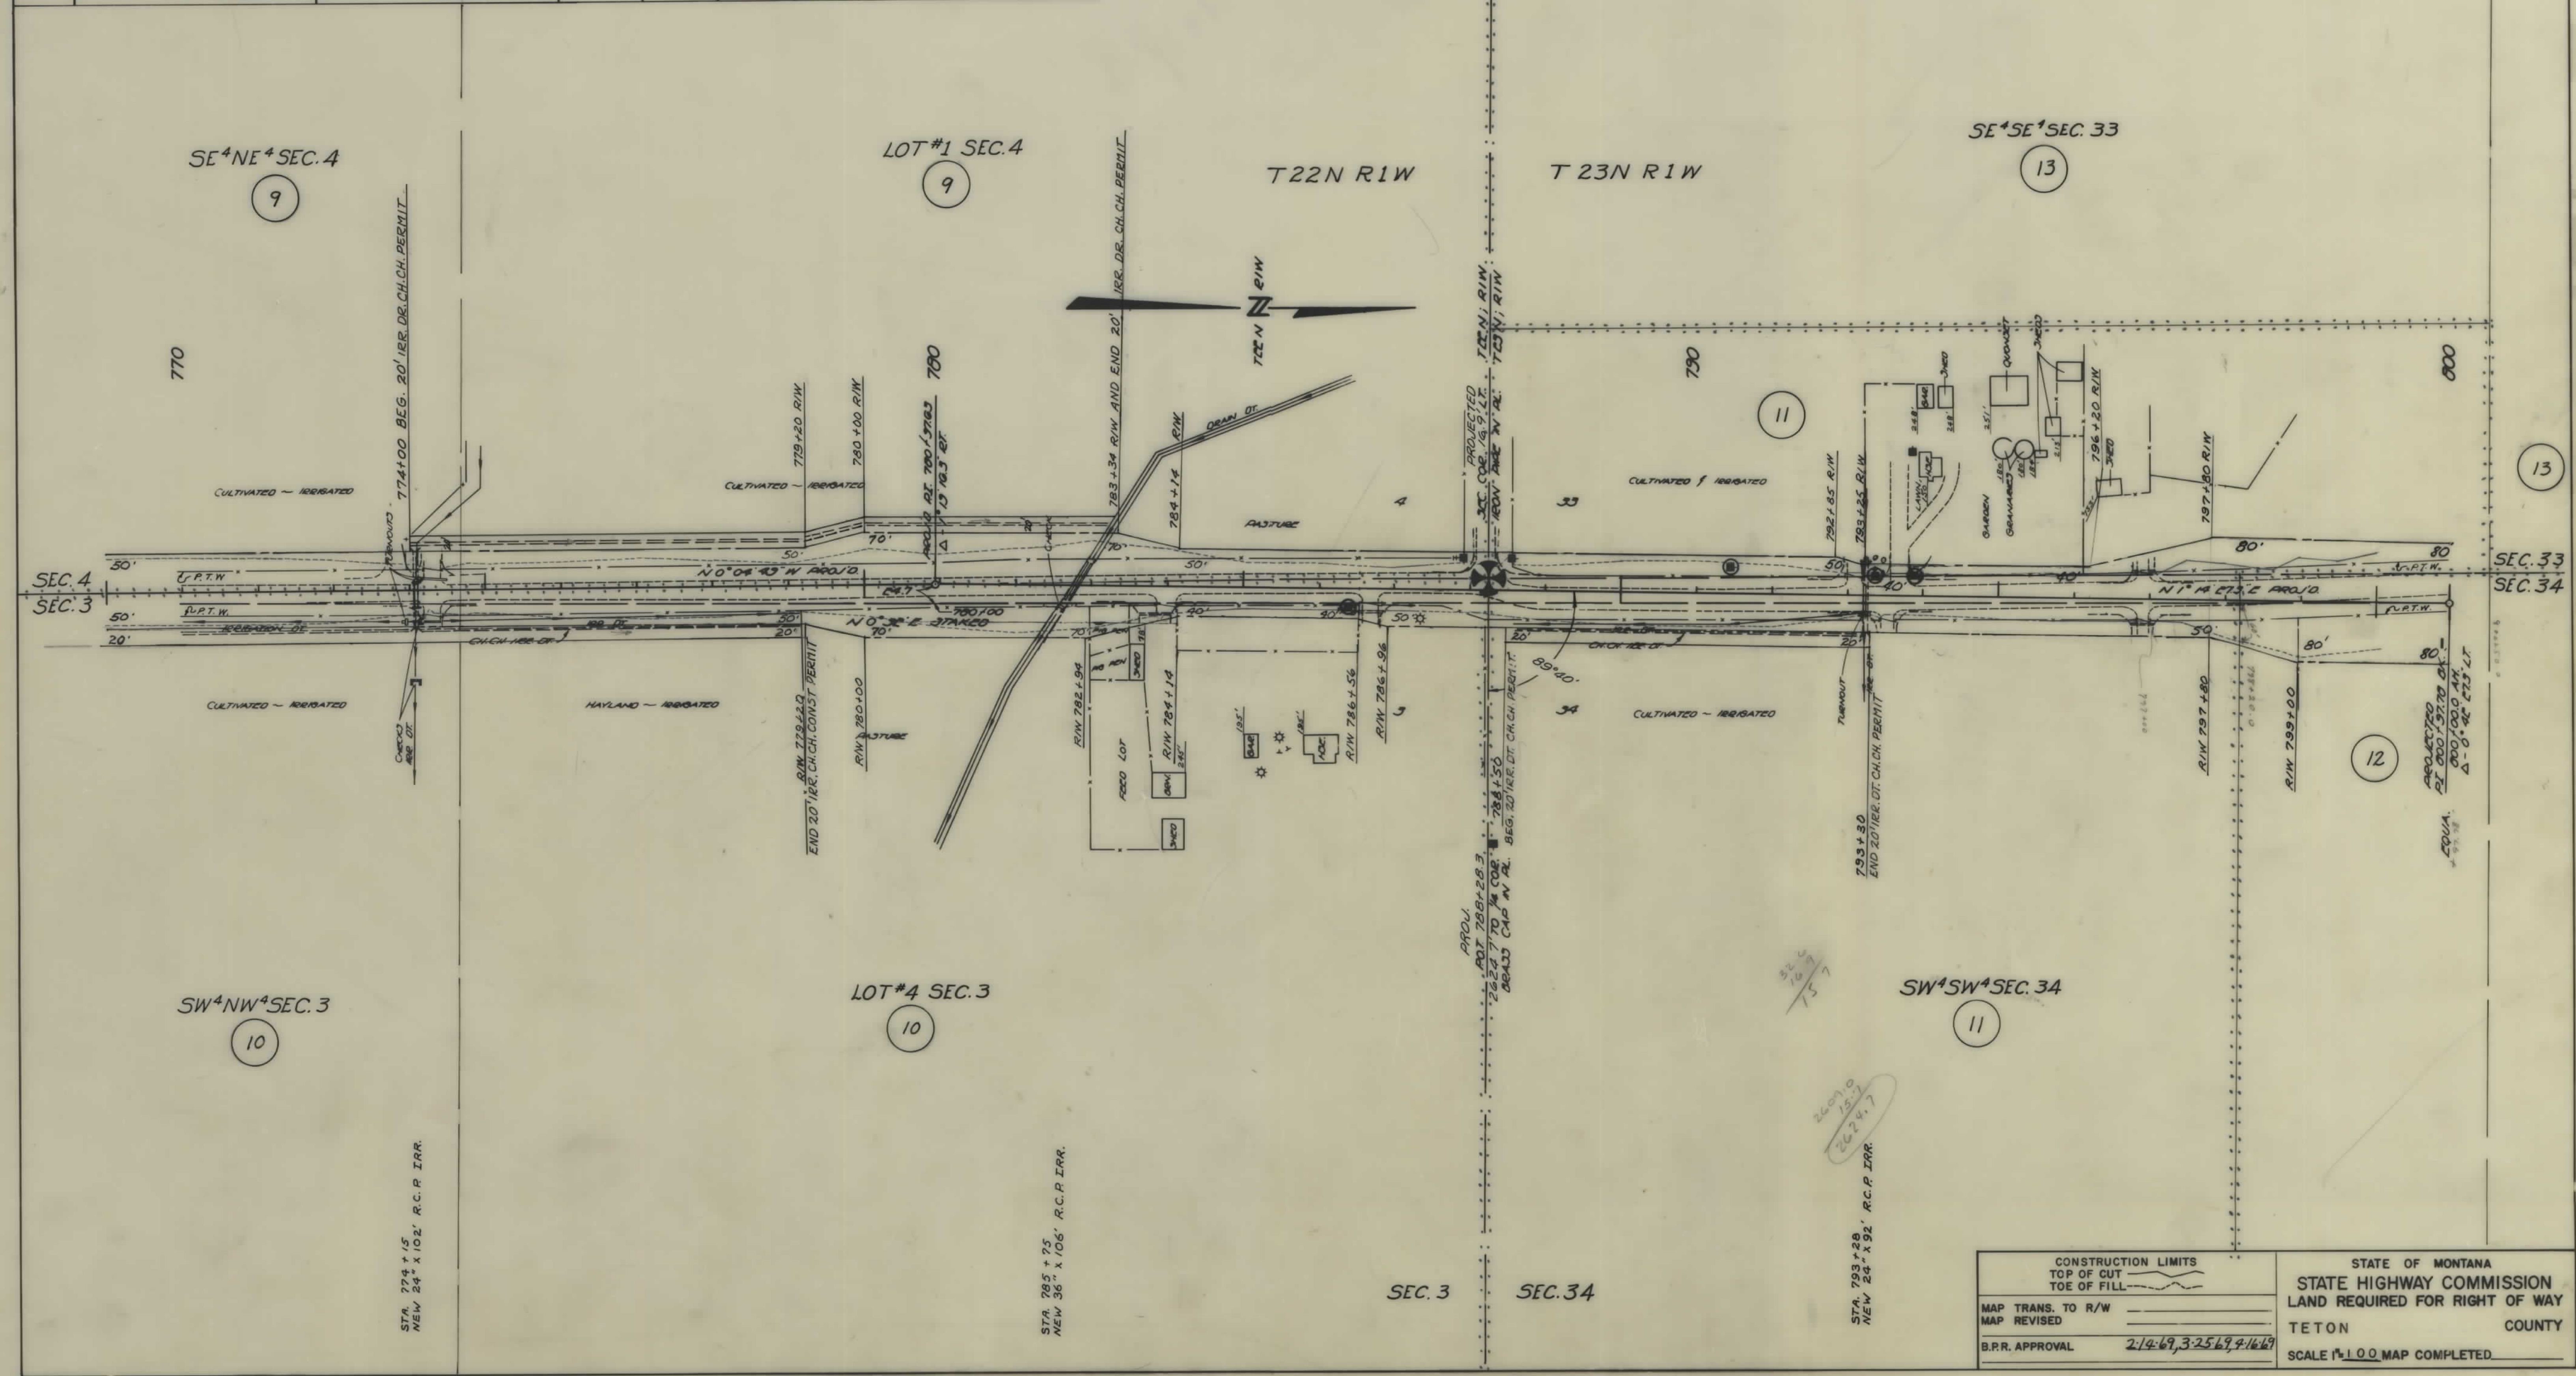

OWNERSHIPS								
PARCEL	NAME	ADDRESS	TOTAL AREA	GROSS R/W AREA	P.T.W. AREA	AREA TO BE ACQUIRED	REMAINDER	
							LEFT	RIGHT
11	HAROLD A. & MARY JANE ANDERSON	POWER, MONTANA, 59448		SEE	SHEET	FIVE		
12	UNITED STATES OF AMERICA	BILLINGS, MONTANA		"	"	EIGHT		
13	OSCAR W. & MARY S. ANDERSON	POWER, MONTANA, 59448	170.0 Ac.	0.2 Ac.	0.1 Ac.	0.1 Ac.	169.8 Ac.	

FED. ROAD DIST. NO.	STATE OF MONTANA	FED. AID PROJECT NUMBERS		STATE NO.	SHEET NO.	TOTAL SHEETS
		CONST. NO.	R/W NO.			
8	MONTANA		S-223(3)	3223-03	6	12

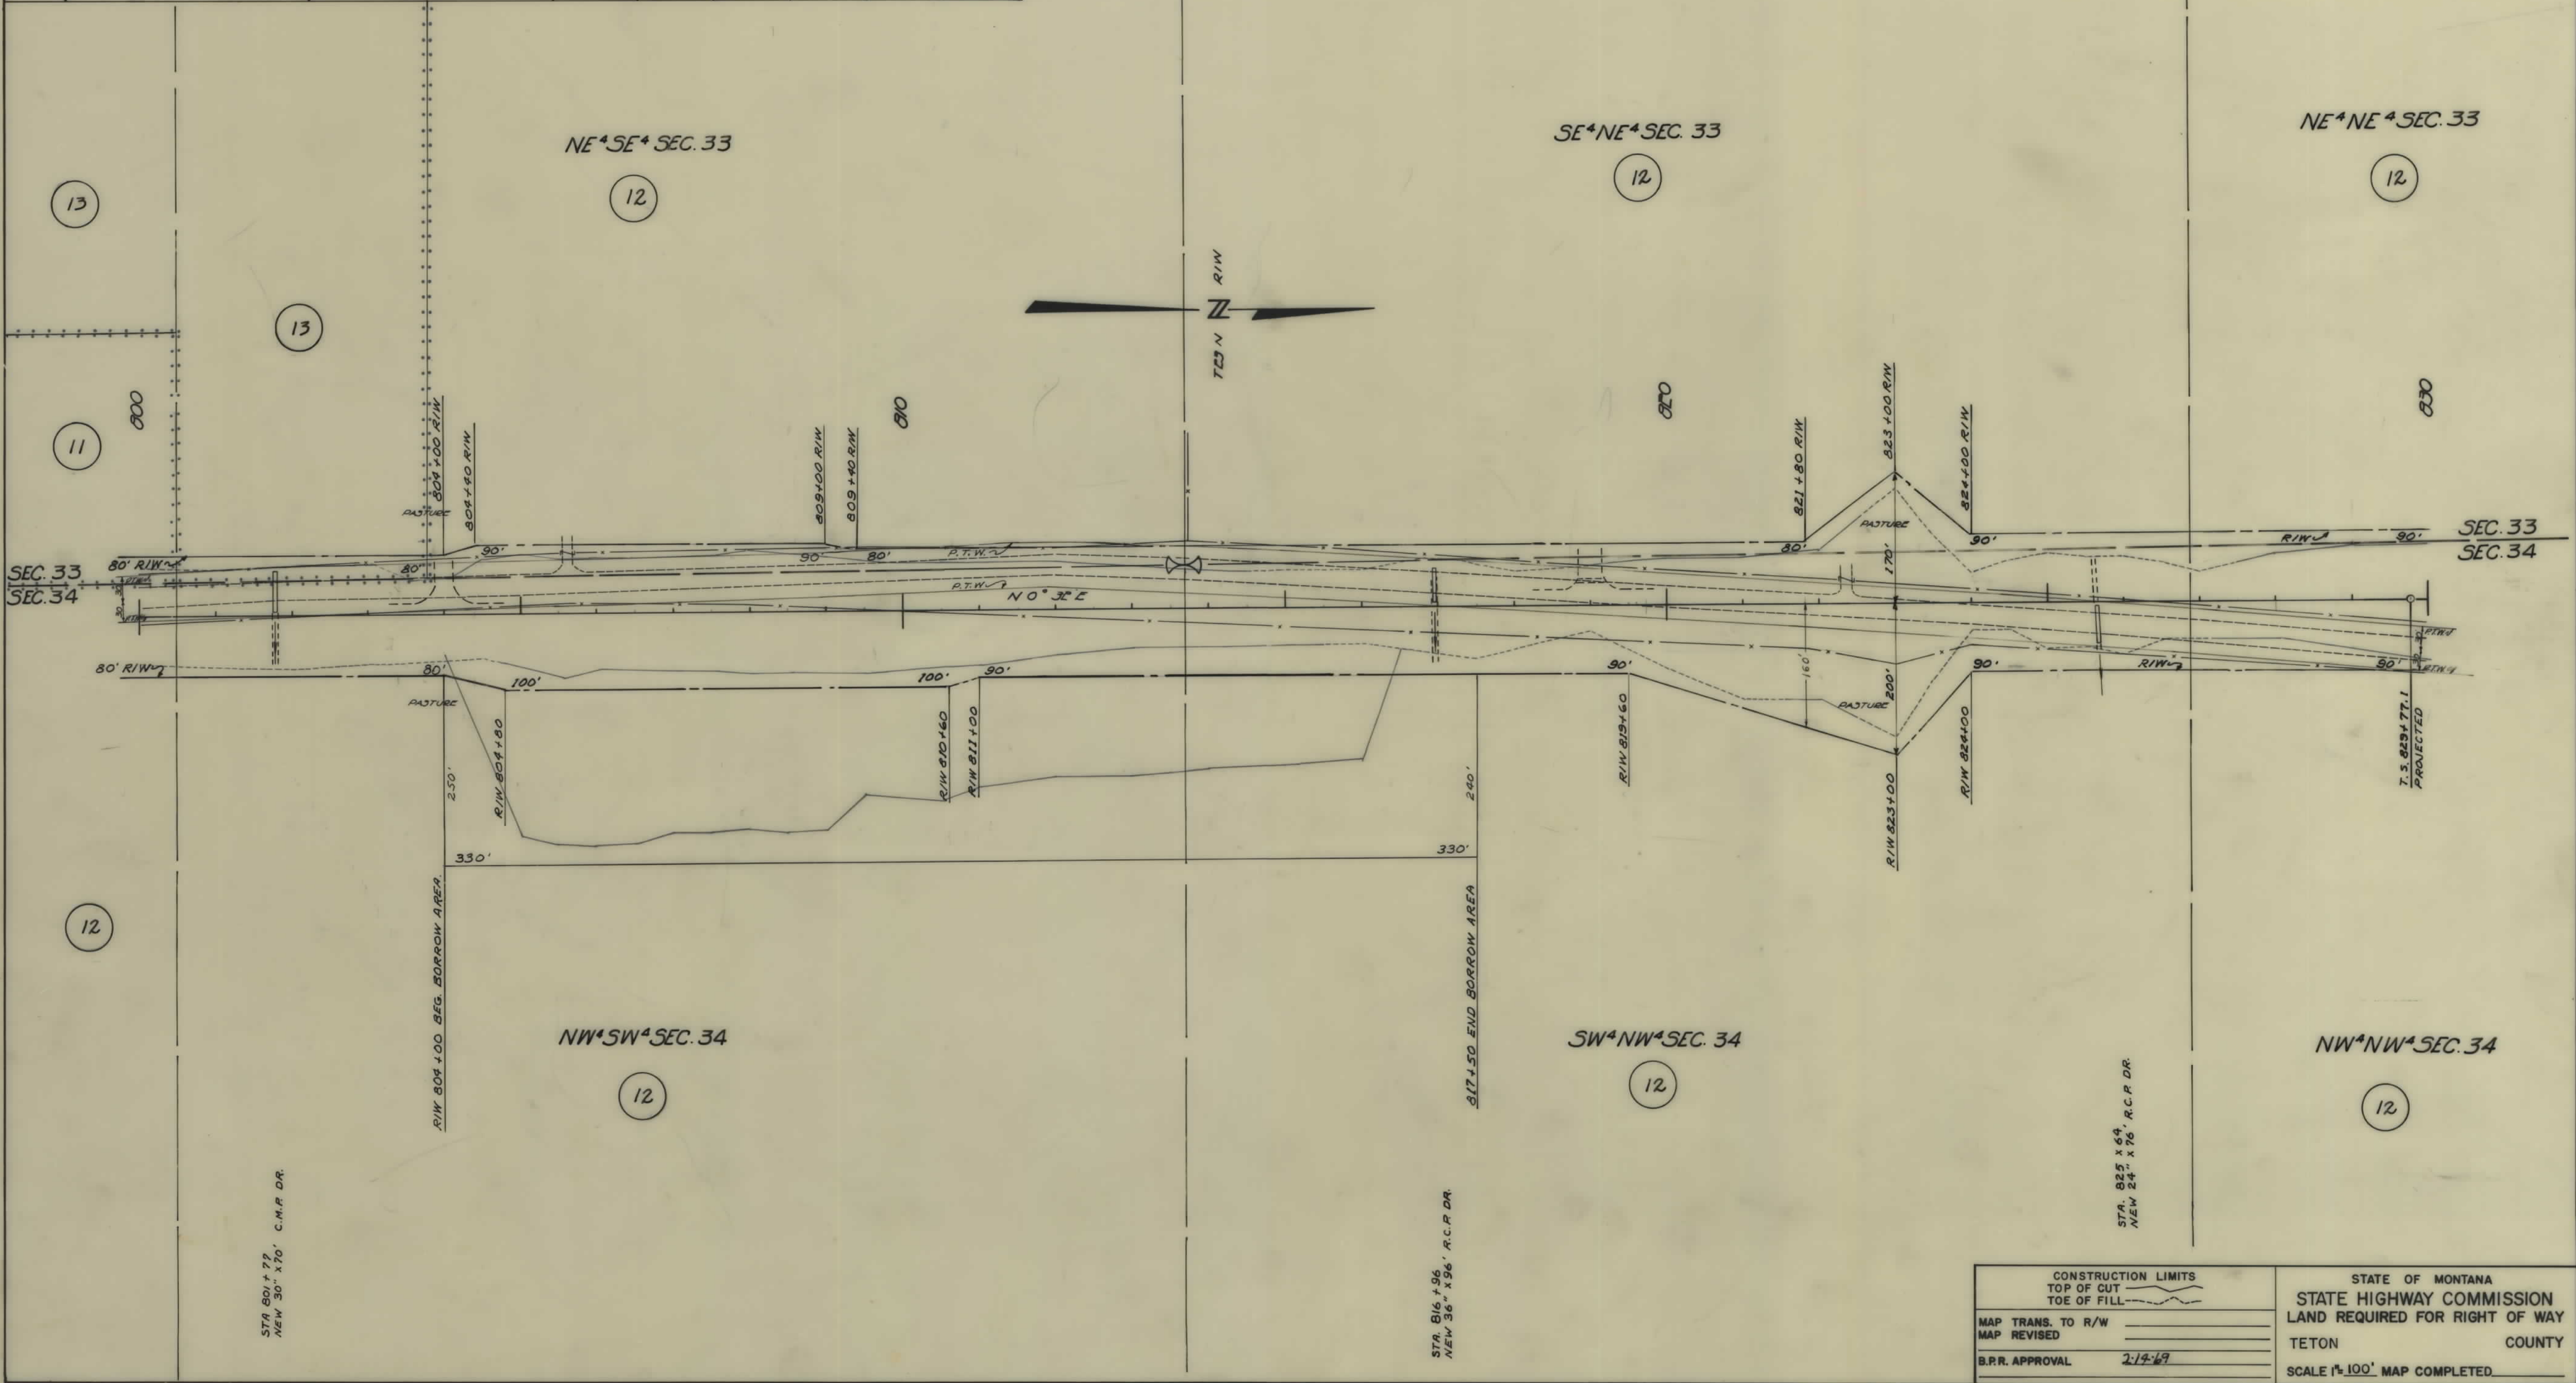


CONSTRUCTION LIMITS		STATE OF MONTANA	
MAP TRANS. TO R/W	TOP OF CUT	STATE HIGHWAY COMMISSION	
MAP REVISED	TOE OF FILL	LAND REQUIRED FOR RIGHT OF WAY	
B.P.R. APPROVAL	2/4/49	TETON	COUNTY
		SCALE 1"=100' MAP COMPLETED	

OWNERSHIPS								
PARCEL	NAME	ADDRESS	TOTAL AREA	GROSS R/W AREA	P.T.W. AREA	AREA TO BE ACQUIRED	REMAINDER	
							LEFT	RIGHT
17	ROBERT O. & RUTH ANDREWS	POWER, MONTANA, 59468	480.0 Ac.	8.1 Ac.	3.6 Ac.	4.5 Ac.		
18	DANA FITZGERALD	" " "	319.5 "	3.7 "	1.8 "	1.9 "	315.8 Ac.	471.9 Ac.
19	TETON COUNTY, MONTANA	CHOTEAU, MONTANA, 59422 *		833 "	833 "			
20	GLENN R. SMITH	POWER, MONTANA, 59468	7120 "	639 "	307 "	332 "	6481 "	
21	FRED F. & MABEL RAIHL	FAIRFIELD, MONTANA, 59436	31,640 "	8550 "	3710 "	4840 "	23,090 "	
22	EMMA BECKER	BELT OR POWER, MONTANA, 59468	5159 "	5159 "		5159 "		
23	LOUIS ASMUS	POWER, MONTANA, 59468	24500 "	3850 "		3850 "	20650 "	
24	IRVING OHMSTEDE (C/O BOYD JIMOOT)	" " "	27160 "	8960 "	- 0 -	8960 "	18,200 "	
25	IRVING OHMSTEDE (C/O BOYD JIMOOT)	" " "	25186 "	9100 "		9100 "	16086 "	

* R/R INVOLVED IS COUNTY ROAD

FED. ROAD DIST. NO.	STATE OF	FED. AID PROJECT NUMBERS		STATE NO.	SHEET NO.	TOTAL SHEETS
		CONST. NO.	R/W NO.			
8	MONTANA		S-223(3)	3223-03	10	12

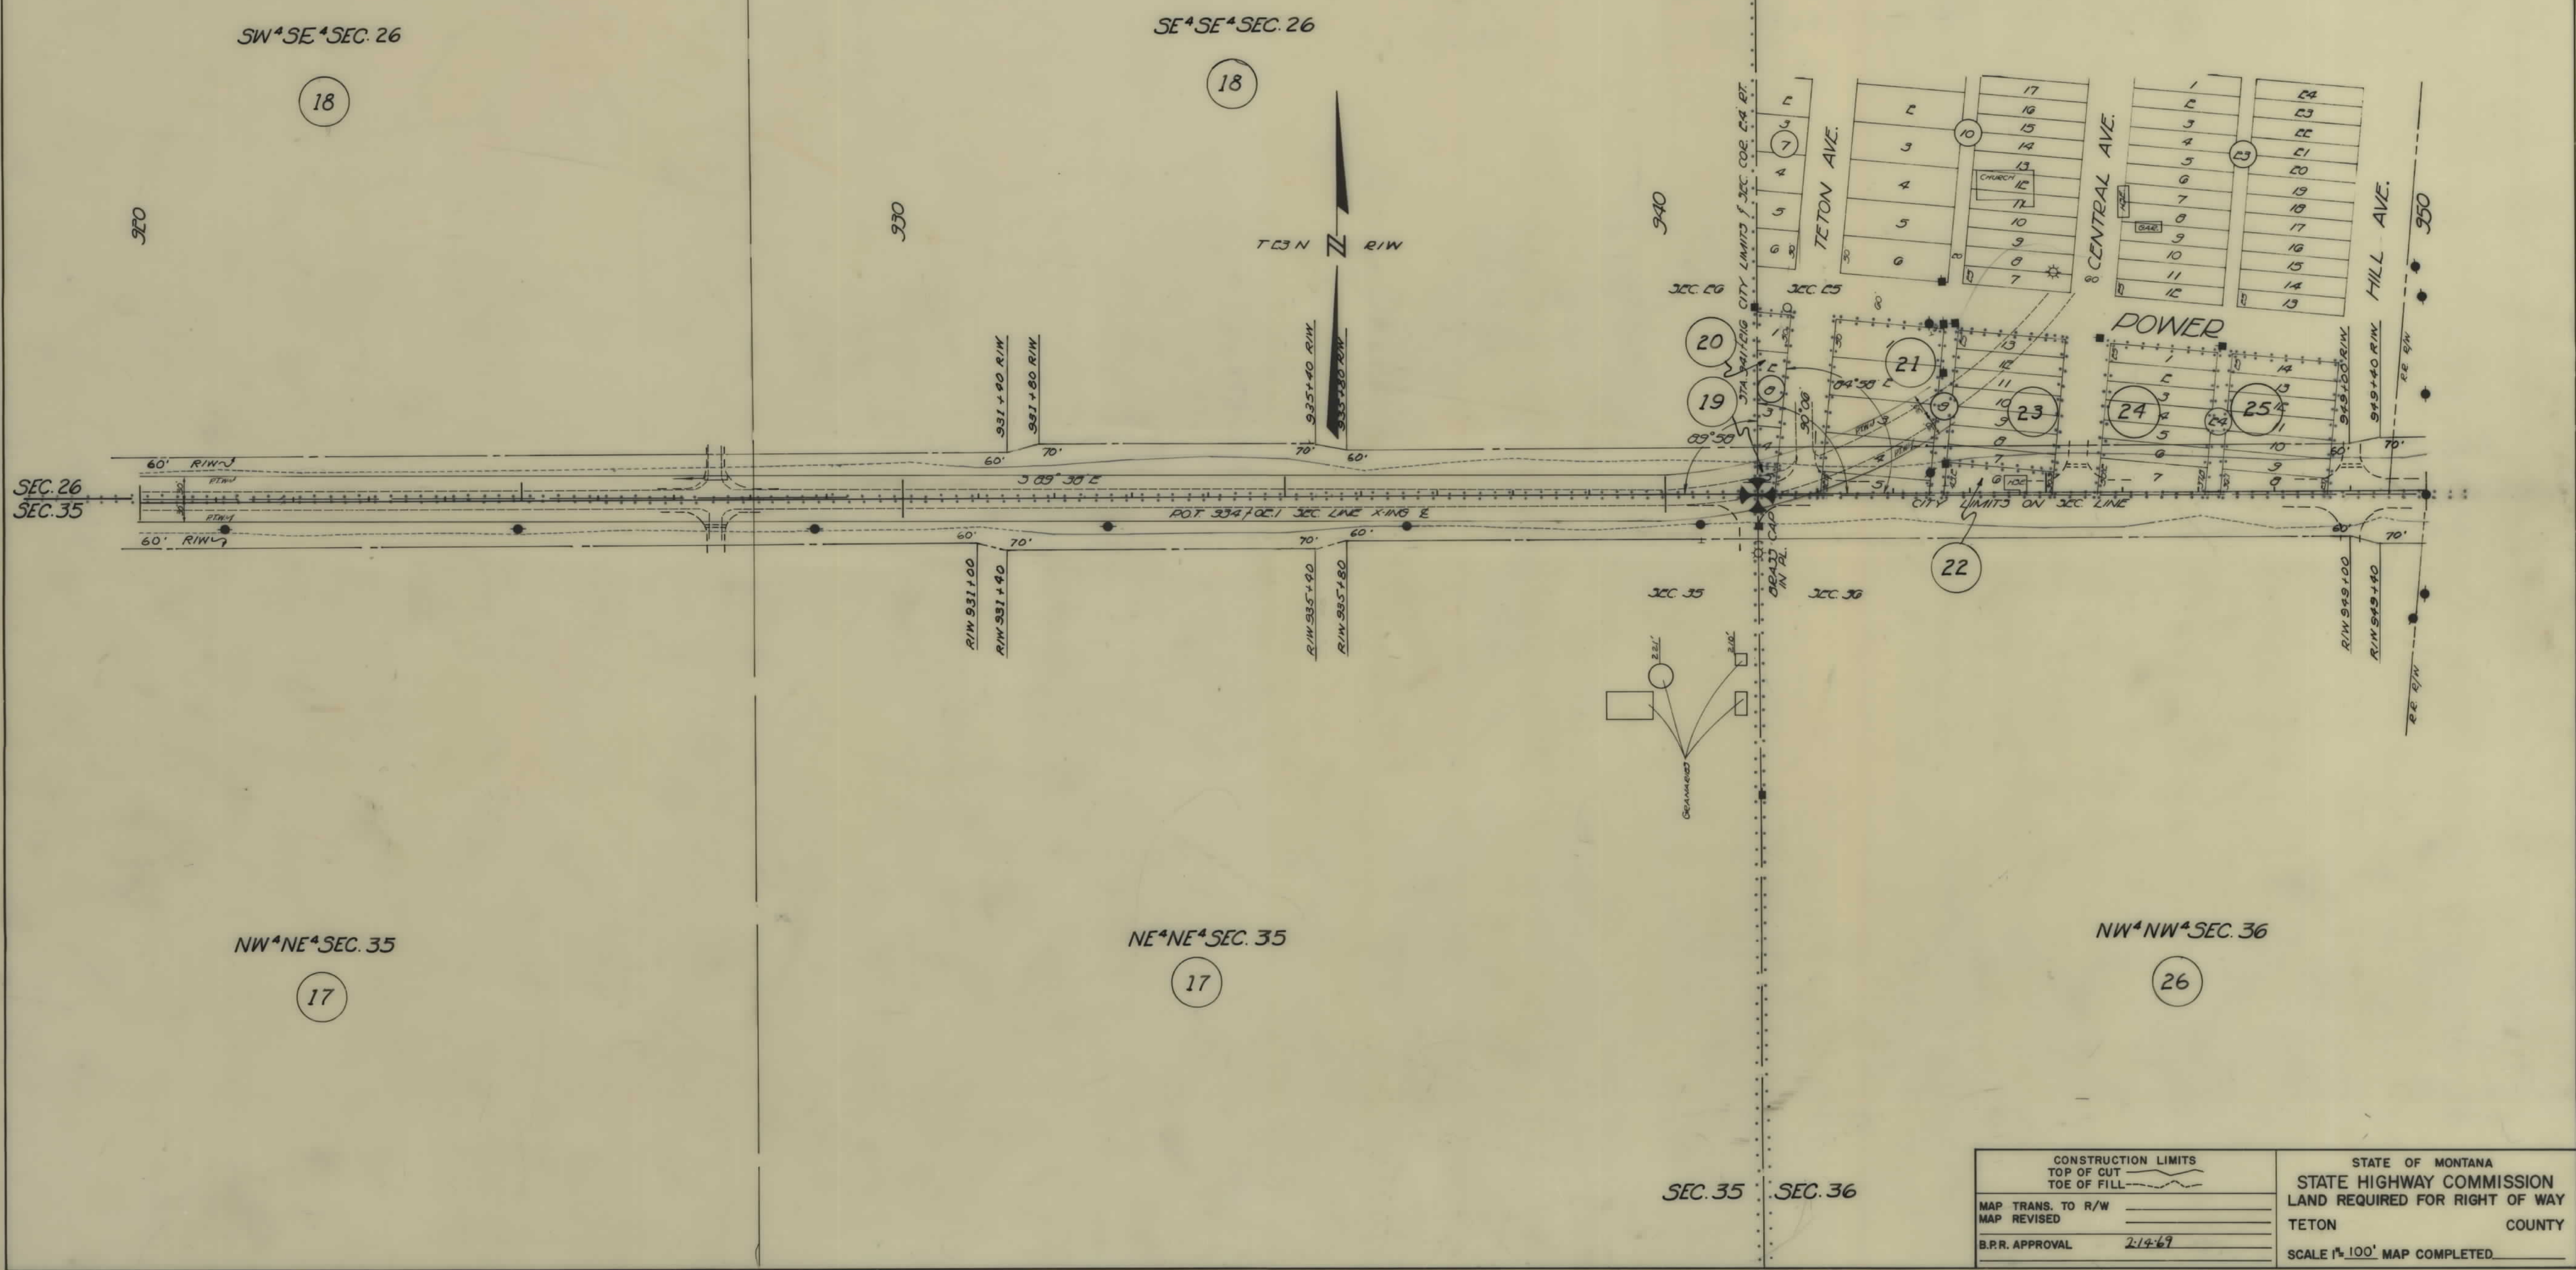

CONSTRUCTION LIMITS TOP OF CUT TOE OF FILL		STATE OF MONTANA STATE HIGHWAY COMMISSION LAND REQUIRED FOR RIGHT OF WAY	
MAP TRANS. TO R/W		TETON	COUNTY
MAP REVISED		SCALE 1"=100' MAP COMPLETED	
B.P.R. APPROVAL	2-14-69		

FED. ROAD DIST. NO.	STATE OF	FED. AID PROJECT NUMBERS		STATE	SHEET	TOTAL
		CONST NO.	R/W NO.	NO.	NO.	SHEETS
8	MONTANA		S-223(3)	3223-03	12	12

