


PLANS
NOT
TO
SCALE

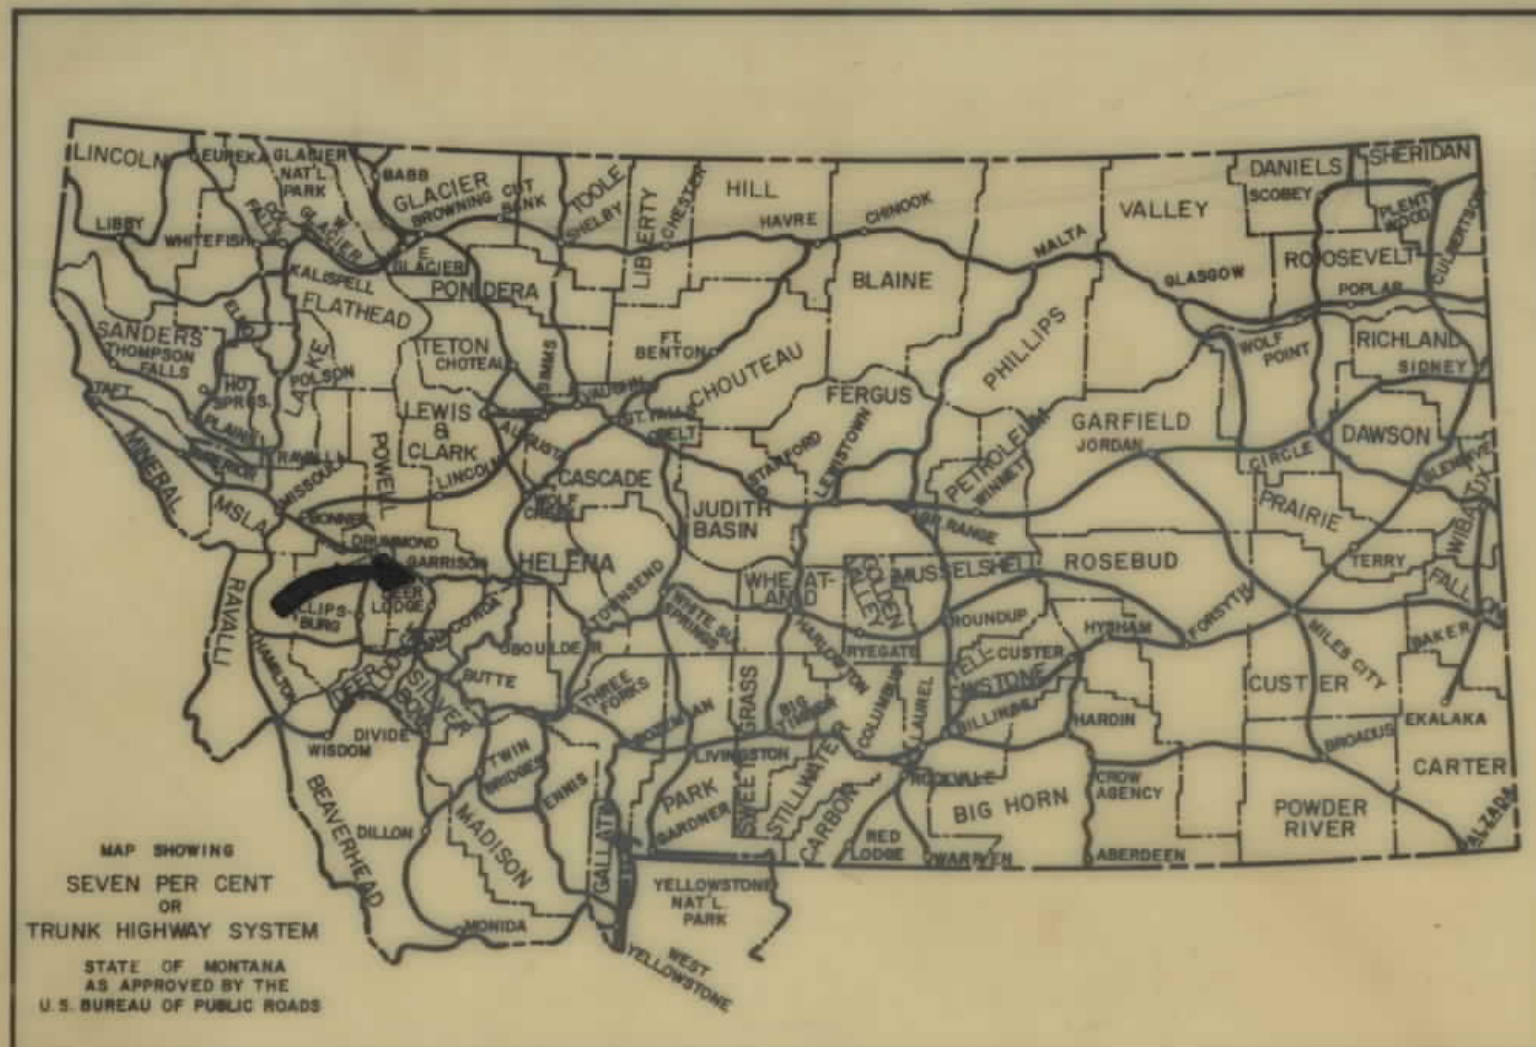

STATE OF MONTANA
STATE HIGHWAY COMMISSION

RIGHT OF WAY PLAN OF
FEDERAL AID PROJECT NO. I-IG-90-3(21)172 R/W
I-IG-90-3(27)172 CONST.
GARRISON EAST & WEST
7.025 MILES 4 LANE
0.508 MILES ADD 2 LANE

FED. ROAD DIST. NO.	STATE OF	FED. AID PROJECT NUMBERS		STATE NO.	SHEET NO.	TOTAL SHEETS
		CONST. NO.	R/W NO.			
8	MONTANA	I-IG-90-3(27)172	I-IG-90-3(21)172	8903-21	1	20


GARRISON EAST & WEST

INDEX		
PARCEL NO.	OWNERSHIPS	SHEET NO.
1	WILLIAM M. & KATHRYN KNOP	3-4
2	BURLINGTON NORTHERN R. R.	3-5
3	WILLIAM M. & KATHRYN KNOP	4-6, 19-20
4	RAYMOND C. & HAZEL SPANGLER	6
5	ROMAN CATHOLIC BISHOP OF HELENA	6
6	JOSEPH & MABEL BENTCIK	6
7	EDWARD G. & AMELIA GERDTS	6
8	BURLINGTON NORTHERN R. R.	6-7, 19-20
8 L1	ALBERTA E. VON BERGEN & LYNN M. NIEBERG	6
8 L2	EMILY L. SEAGRAVES	6
8 L3	FRANCES M. & MARY A. GILMAN JR.	6
8 L4	ROY E. & MAE S. BURKE	6
8 L5	DELETE	6
8 L6	EMILY L. SEAGRAVES	6
8 L7	GLEN LEE	6
8 L8	GLEN M. & GRACE M. LEE	6
8 L9	R. L. BURKE	6
8 L10	HUSKY OIL CO.	6
8 L11	CARL SLENKER	6
8 L12	EMILY L. SEAGRAVES	6
8 L13	HELENA CHAMBER OF COMMERCE	6
8 L14	CARL SLENKER	6
8 L15	WARREN W. WELCH	6
8 L16	RICHARD C. VON BERGEN	6-7
8 L17	H. & O. TIE & TIMBER CO.	7
8 L18	DELETE	7
9	HEIRS OF MARGARET GERDTS ET AL	7
10	EDWARD C. & MARGARET K. LAHMAN	7-8
11	BURLINGTON NORTHERN R. R.	8
11 L1	E. C. LAHMAN	8
12	EDWARD C. & MARGARET K. LAHMAN	8-10
13	OTTO GERDTS	9
14	EDWARD C. & MARGARET K. LAHMAN	10-11
15	WILLIAMS & TAVENNER	10-12
16	GARY & LYNN TAVENNER	12-15
17	FRED D. & BRUCE B. BENSON	15-17
18	DELETE	18
16.1	RANCH WEST, INC.	13-14, 15
8 L19	McGILLVARY	6
19	DELETE	6A
20	DELETE	6A
16.1A	RANCH WEST INC.	13-14
16.2	CLYDE A. & ALICE PERSONS	14
8 L20	JOSEPH & MABEL BENTCIK	6
8 L21	WARREN W. WELCH	6A

CONVENTIONAL SIGNS

RIGHT OF WAY LINE	---
CENTERLINE (C) OR PROJECTED LINE	---
ST'D. CENTERLINE	---
PARCEL NUMBER	②
OWNERSHIP BOUNDARY	---
R/W USE EXISTING R/W LT. OR RT.	---
PRESENT TRAVELED WAY (RT.W.)	---
R/W LINE/FENCED	---
RAILROAD R/W	---
CONSTRUCTION LIMITS	CUT --- FILL ---
FENCE LINE	---
CONTROL OF ACCESS WITH FENCE	---
CONTROL OF ACCESS WITHOUT FENCE	---
GATE IN FENCE	---
CATTLE GUARD=24'	---
STATE & NATIONAL BORDER LINES	---
CITY OR TOWN LIMITS LINE	---
COUNTY LINE	---
RESERVATION LINE	---
TOWNSHIP & SECTION LINE	---
1/2 SECTION LINE	---
1/4 SECTION LINE	---
SECTION CORNER	FOUND UNFOUND
1/4 SECTION COR.	---
1/16 SECTION COR.	---
CENTER OF SECTION	---
TELEPHONE OR TELEGRAPH POLES IN PLACE	---
POWER POLES IN PLACE	---
TEL. OR TEL. OR POWER POLES TO BE MOVED	---
NEW PIPES	---
OLD PIPES IN PLACE	---
OUTLET DITCH	---
INLET DITCH	---
DITCHES	---
CHANNEL CHANGES	CH. CH. ---
BRIDGE	---
RAILROADS	---

STA. 707+16.4
END I-IG 90-3(23)166 CONST.
END I-IG 90-3(20)166 R/W
STA. 0+00
BEGIN I-IG 90-3(27)172 CONST.
BEGIN I-IG 90-3(21)172 R/W

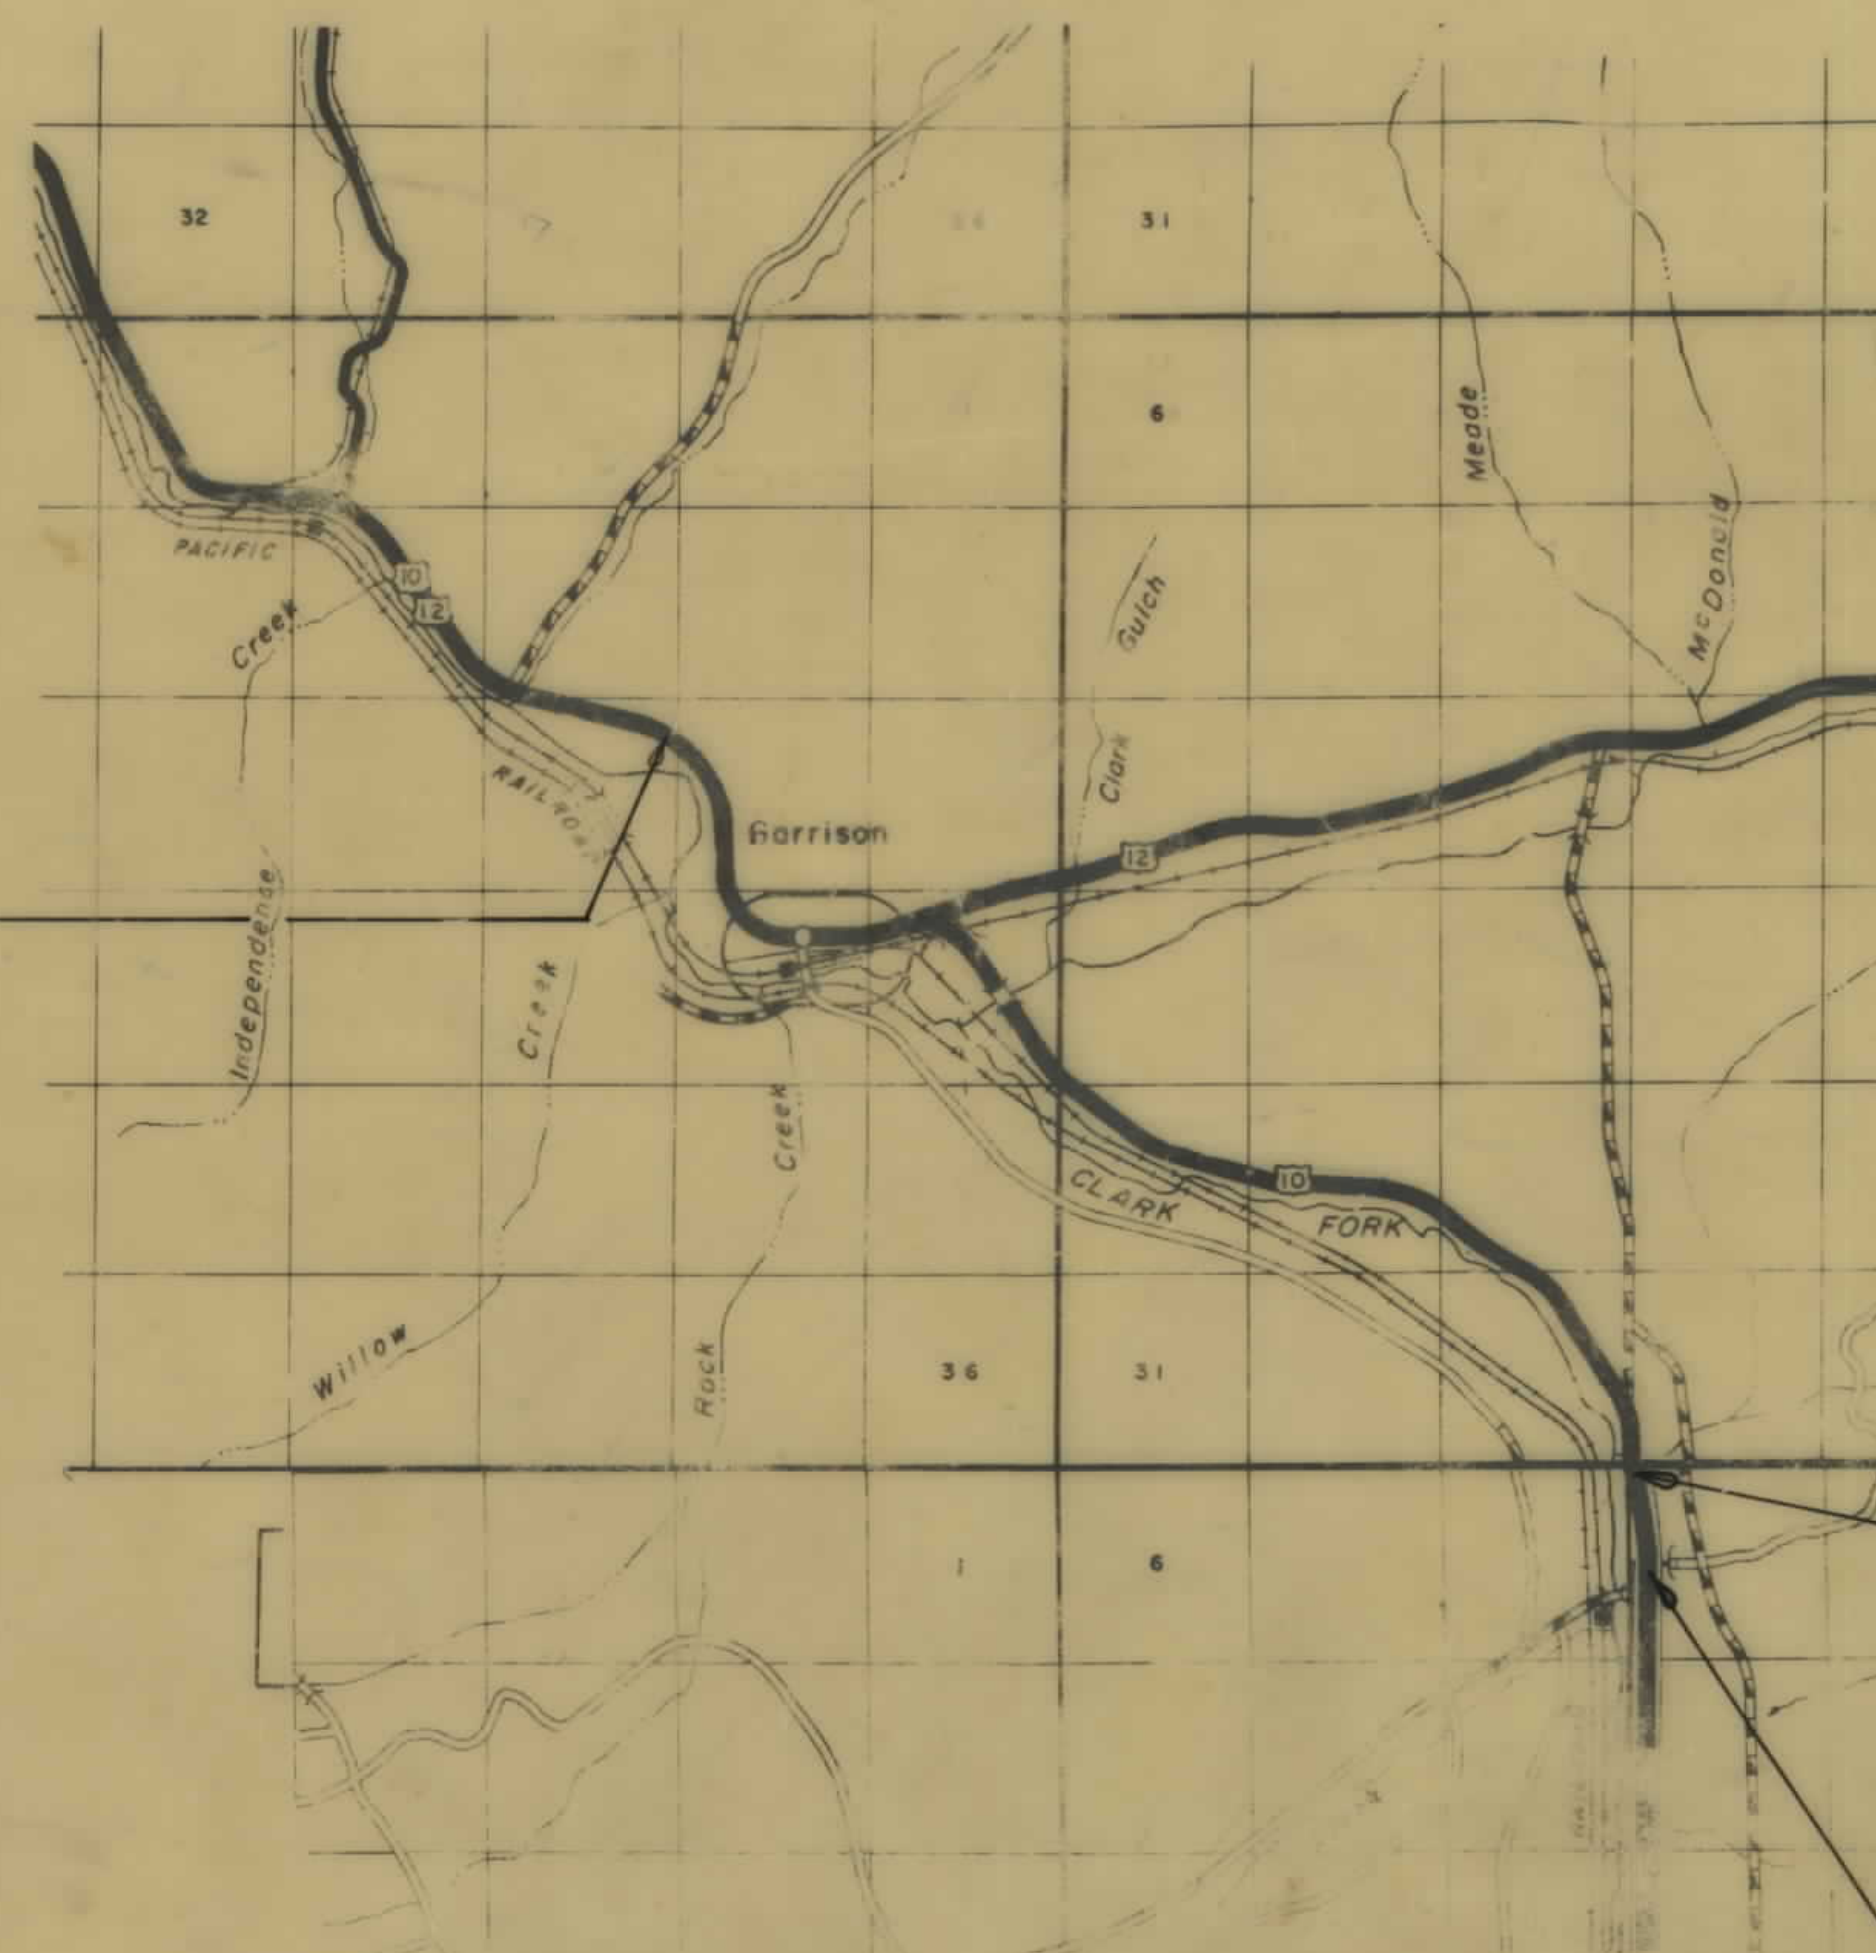

STA. 363+40.86 I-IG 90-3(21)172 R/W
STA. 7+74.9 I 90-3(2)179
END 4 LANE
BEGIN ADD 2 LANE

STA. 390+22.6
END I-IG 90-3(27)172 CONST.
END I-IG 90-3(21)172 R/W
STA. 34+52.4 I 90-3(2)179

STATE HIGHWAY COMMISSION OF MONTANA

APPROVED:

June 9 1971

Lewis M. Whittim
STATE HIGHWAY ENGINEER

U.S. DEPARTMENT OF TRANSPORTATION
FEDERAL HIGHWAY ADMINISTRATION
BUREAU OF PUBLIC ROADS

STATE OF MONTANA
REGISTERED
No. 174ES
LEWIS M. WHITTIM
CIVIL
ENGINEER
AND
LAND SURVEYOR

DATE



STATE APPROVAL
12-20-70, 5-2-72, 11-13-72
1-15-73, 8-1-73
12-6-74, 7-13-76, 11-15-76
10-18-78, 11-13-79

FINAL APPROVAL
8-9-72
3-28-74
10-21-74
6-11-71
10-18-78
1-6-73
11-13-79

FED. ROAD DIST. NO.	STATE OF	FED. AID PROJECT NUMBERS		STATE NO.	SHEET NO.	TOTAL SHEETS
		CONST. NO.	R/W NO.			
8	MONTANA	1-16-90-3(27)172	1-16-90-3(21)172	8903-21	2	20


GARRISON EAST & WEST

AREA MAP
SCALE 1" = 2000'

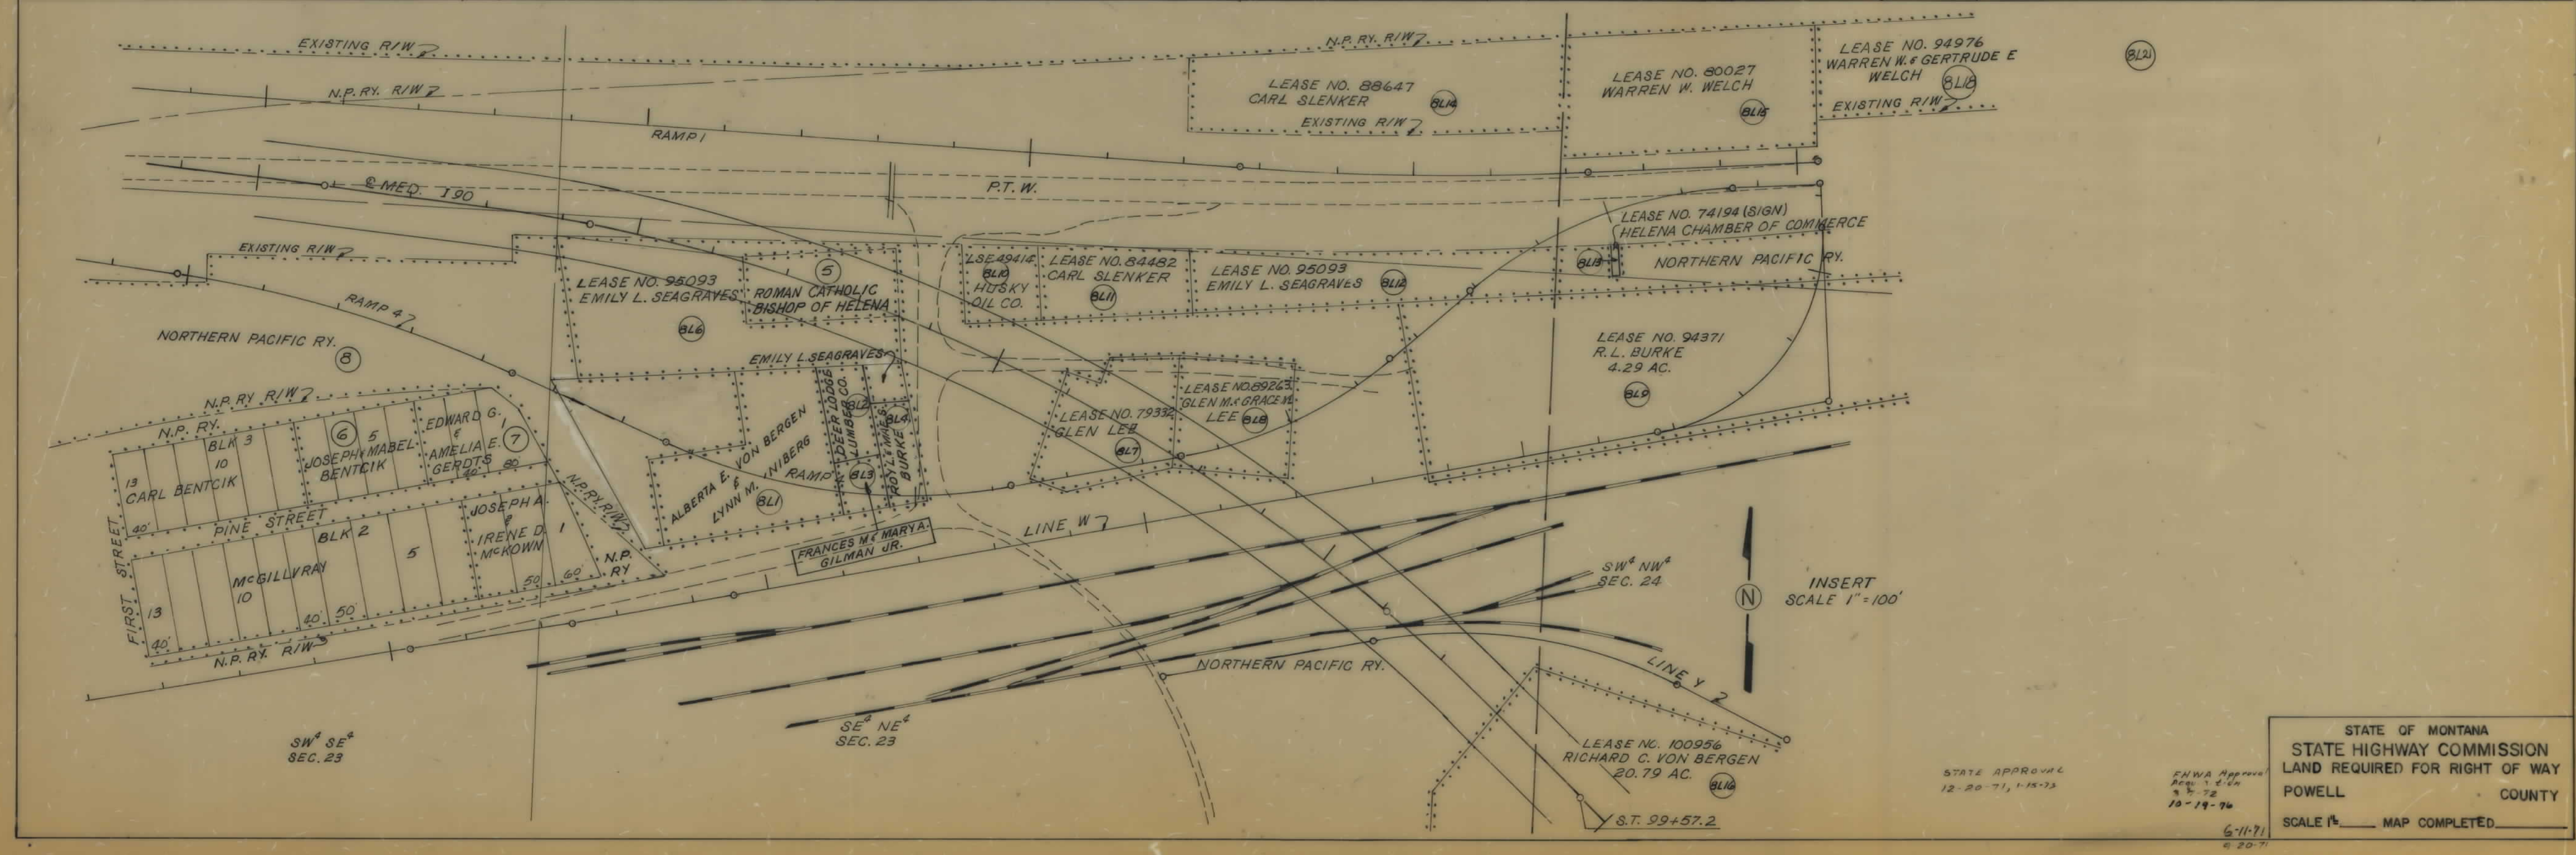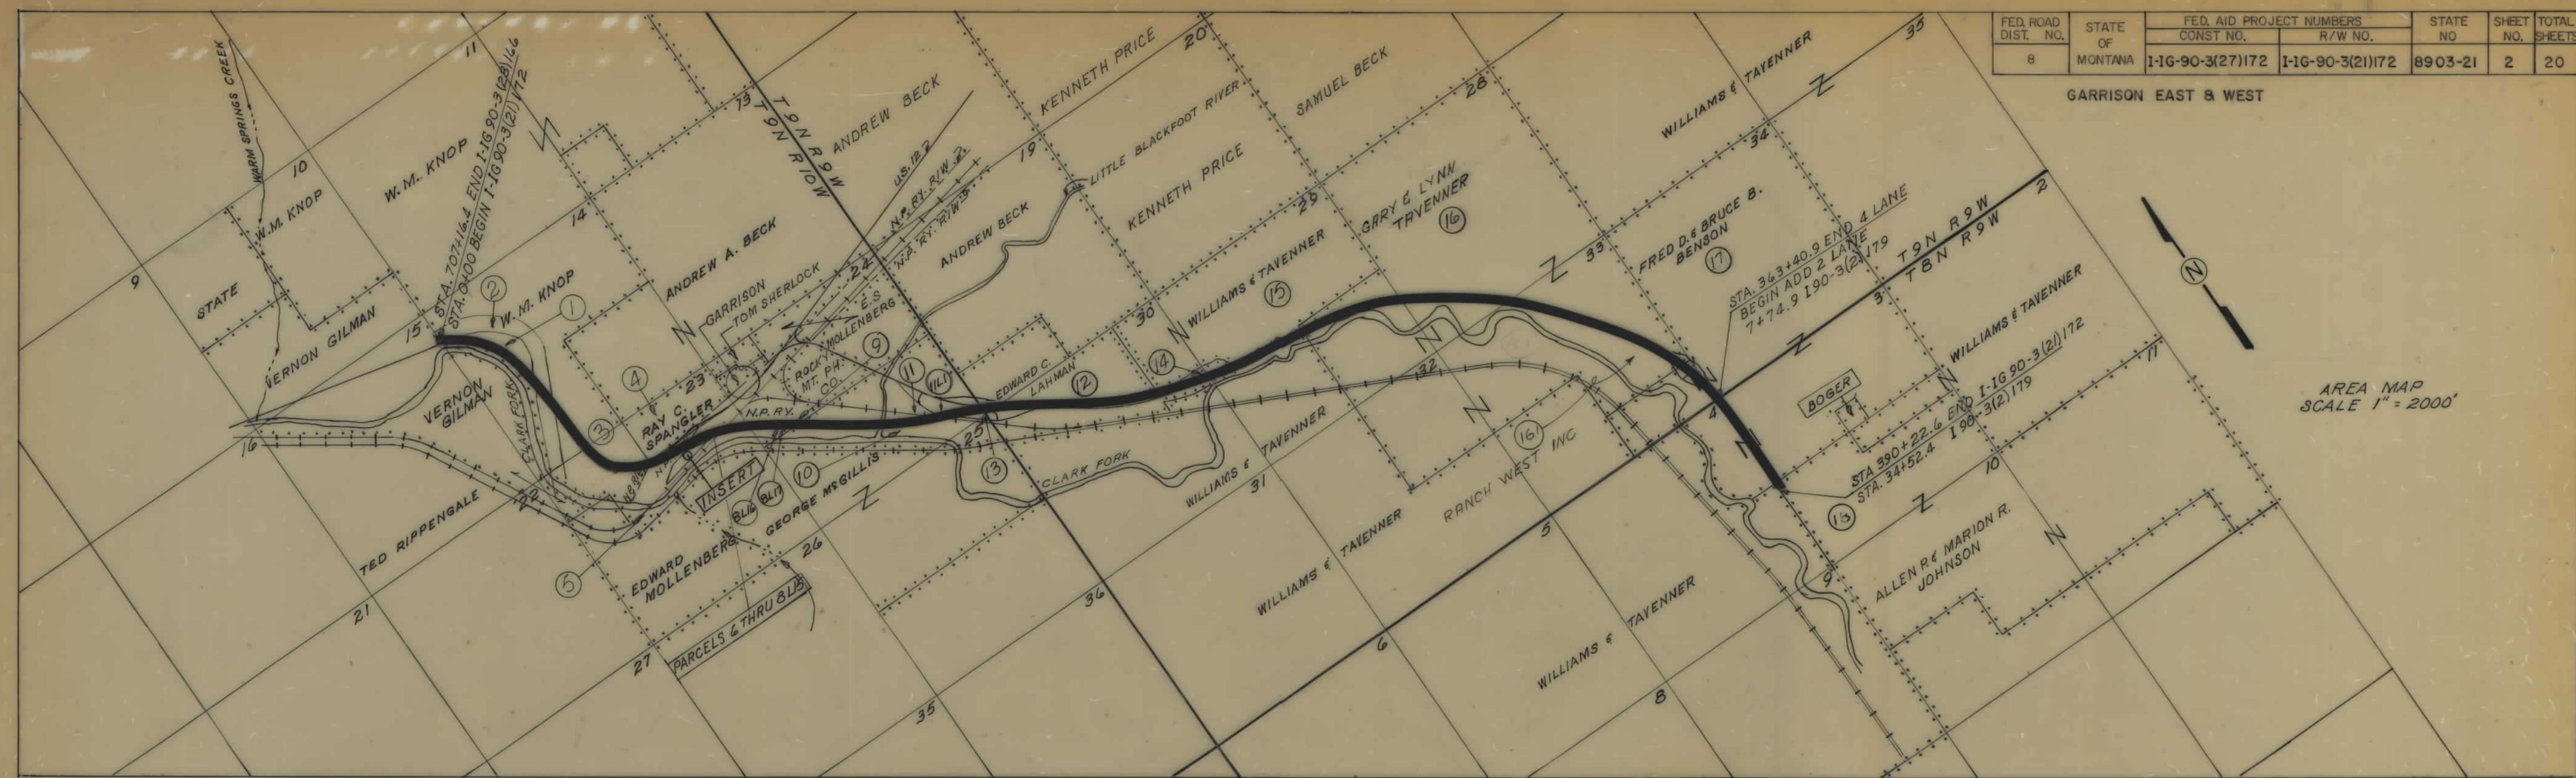

STATE OF MONTANA
STATE HIGHWAY COMMISSION
LAND REQUIRED FOR RIGHT OF WAY
POWELL COUNTY
SCALE 1" = 100' MAP COMPLETED 6-11-71


1-16-90-3(21)172 SHT 2 OF 21

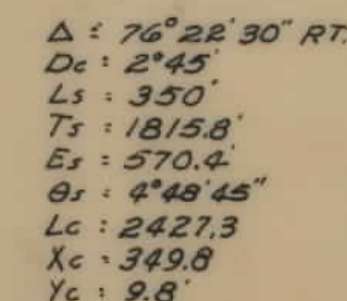[illegible]GARRISON EAST & WEST

STATE APPROVAL
12-20-71, 5-18-72
12-29-76

1-IG 90-3(21)172 SHT 3 OF 21

OWNERSHIPS									
PARCEL	NAME	ADDRESS	TOTAL AREA	GROSS R/W AREA	P.T.W. AREA	AREA TO BE ACQUIRED	REMAINDER LEFT	REMAINDER RIGHT	CONST. EASEMENT AREA
3	WILLIAM M. & KATHRYN KNOP	GARRISON, MONT.	3433.59	38.2	11.2	27.0	56.7	—	5.2
4	RAYMOND C. & HAZEL L. SPANGLER	BUTTE, MONT.	66.0	9.3	4.3	5.0	—	—	—
5	ROMAN CATHOLIC BISHOP OF HELENA	HELENA, MONT.	18,000	18,000	—	18,000	—	—	—
6	JOSEPH & MABEL BENTCIK	GARRISON, MONT.	17,600	36,000	—	36,000	—	14,000	—
7	EDWARD G. & AMELIA GERDTS	BELMONT, CALIF.	15,000	12,300	—	12,300	—	2,700	—
8	BURLINGTON NORTHERN R.R.	SEE SHEET 7	—	—	—	—	—	—	—
8-L1	ALBERTA E. VON BERGEN & LYNN M. NIEBERG	GARRISON, MONT.	36,350	36,350	—	36,350	—	—	—
8-L2	EMILY L. SEAGRAVES	GARRISON, MONT.	7,920	7,920	—	7,920	—	—	—
8-L3	FRANCES M. & MARY A. GILMAN JR.	GARRISON, MONT.	4,200	4,200	—	4,200	—	—	—
8-L4	ROY L. & MAE S. BURKE	GARRISON, MONT.	6,750	6,750	—	6,750	—	—	—
8-L5	DELETED	—	—	—	—	—	—	—	—
8-L6	EMILY L. SEAGRAVES	GARRISON, MONT.	52,442	52,442	—	52,442	—	—	—
8-L7	GLEN LEE	GARRISON, MONT.	25,983	25,983	—	25,983	—	—	—
8-L8	GLEN M. & GRACE M. LEE	GARRISON, MONT.	22,500	22,500	—	22,500	—	—	—
8-L9	R. L. BURKE	GARRISON, MONT.	4.29 AC.	2.7 AC.	—	2.7 AC.	1.6 AC.	—	—
8-L10	HUSKY OIL CO.	—	9,150	9,150	—	9,150	—	—	—
8-L11	CARL SLENKER	GARRISON, MONT.	16,000	16,000	—	16,000	—	—	—
8-L12	EMILY L. SEAGRAVES	GARRISON, MONT.	33,250	33,250	—	33,250	—	—	—
8-L13	HELENA CHAMBER OF COMMERCE	HELENA, MONT.	400	400	—	400	—	—	—
8-L14	CARL SLENKER	GARRISON, MONT.	57,572	16,800	—	16,800	42,772	—	—
8-L15	WARREN W. WELCH	GARRISON, MONT.	51,680	10,200	—	10,200	41,480	—	13,320
8-L16	RICHARD C. VON BERGEN	GARRISON, MONT.	—	—	—	—	—	—	—
8-L18	DELETED	—	—	—	—	—	—	—	—
1-F3	WILLIAM M. & KATHRYN KNOP	GARRISON, MONT.	3433.59	54.1	11.2	42.9	3324.9	54.6	5.9
8-L19	MCGILLVARY	—	—	—	—	—	—	—	—
8-L20	JOSEPH BENTCIK "DISPUTED RAILROAD R/W CLAIMED BY BENTCIK"	—	—	—	—	—	—	—	—

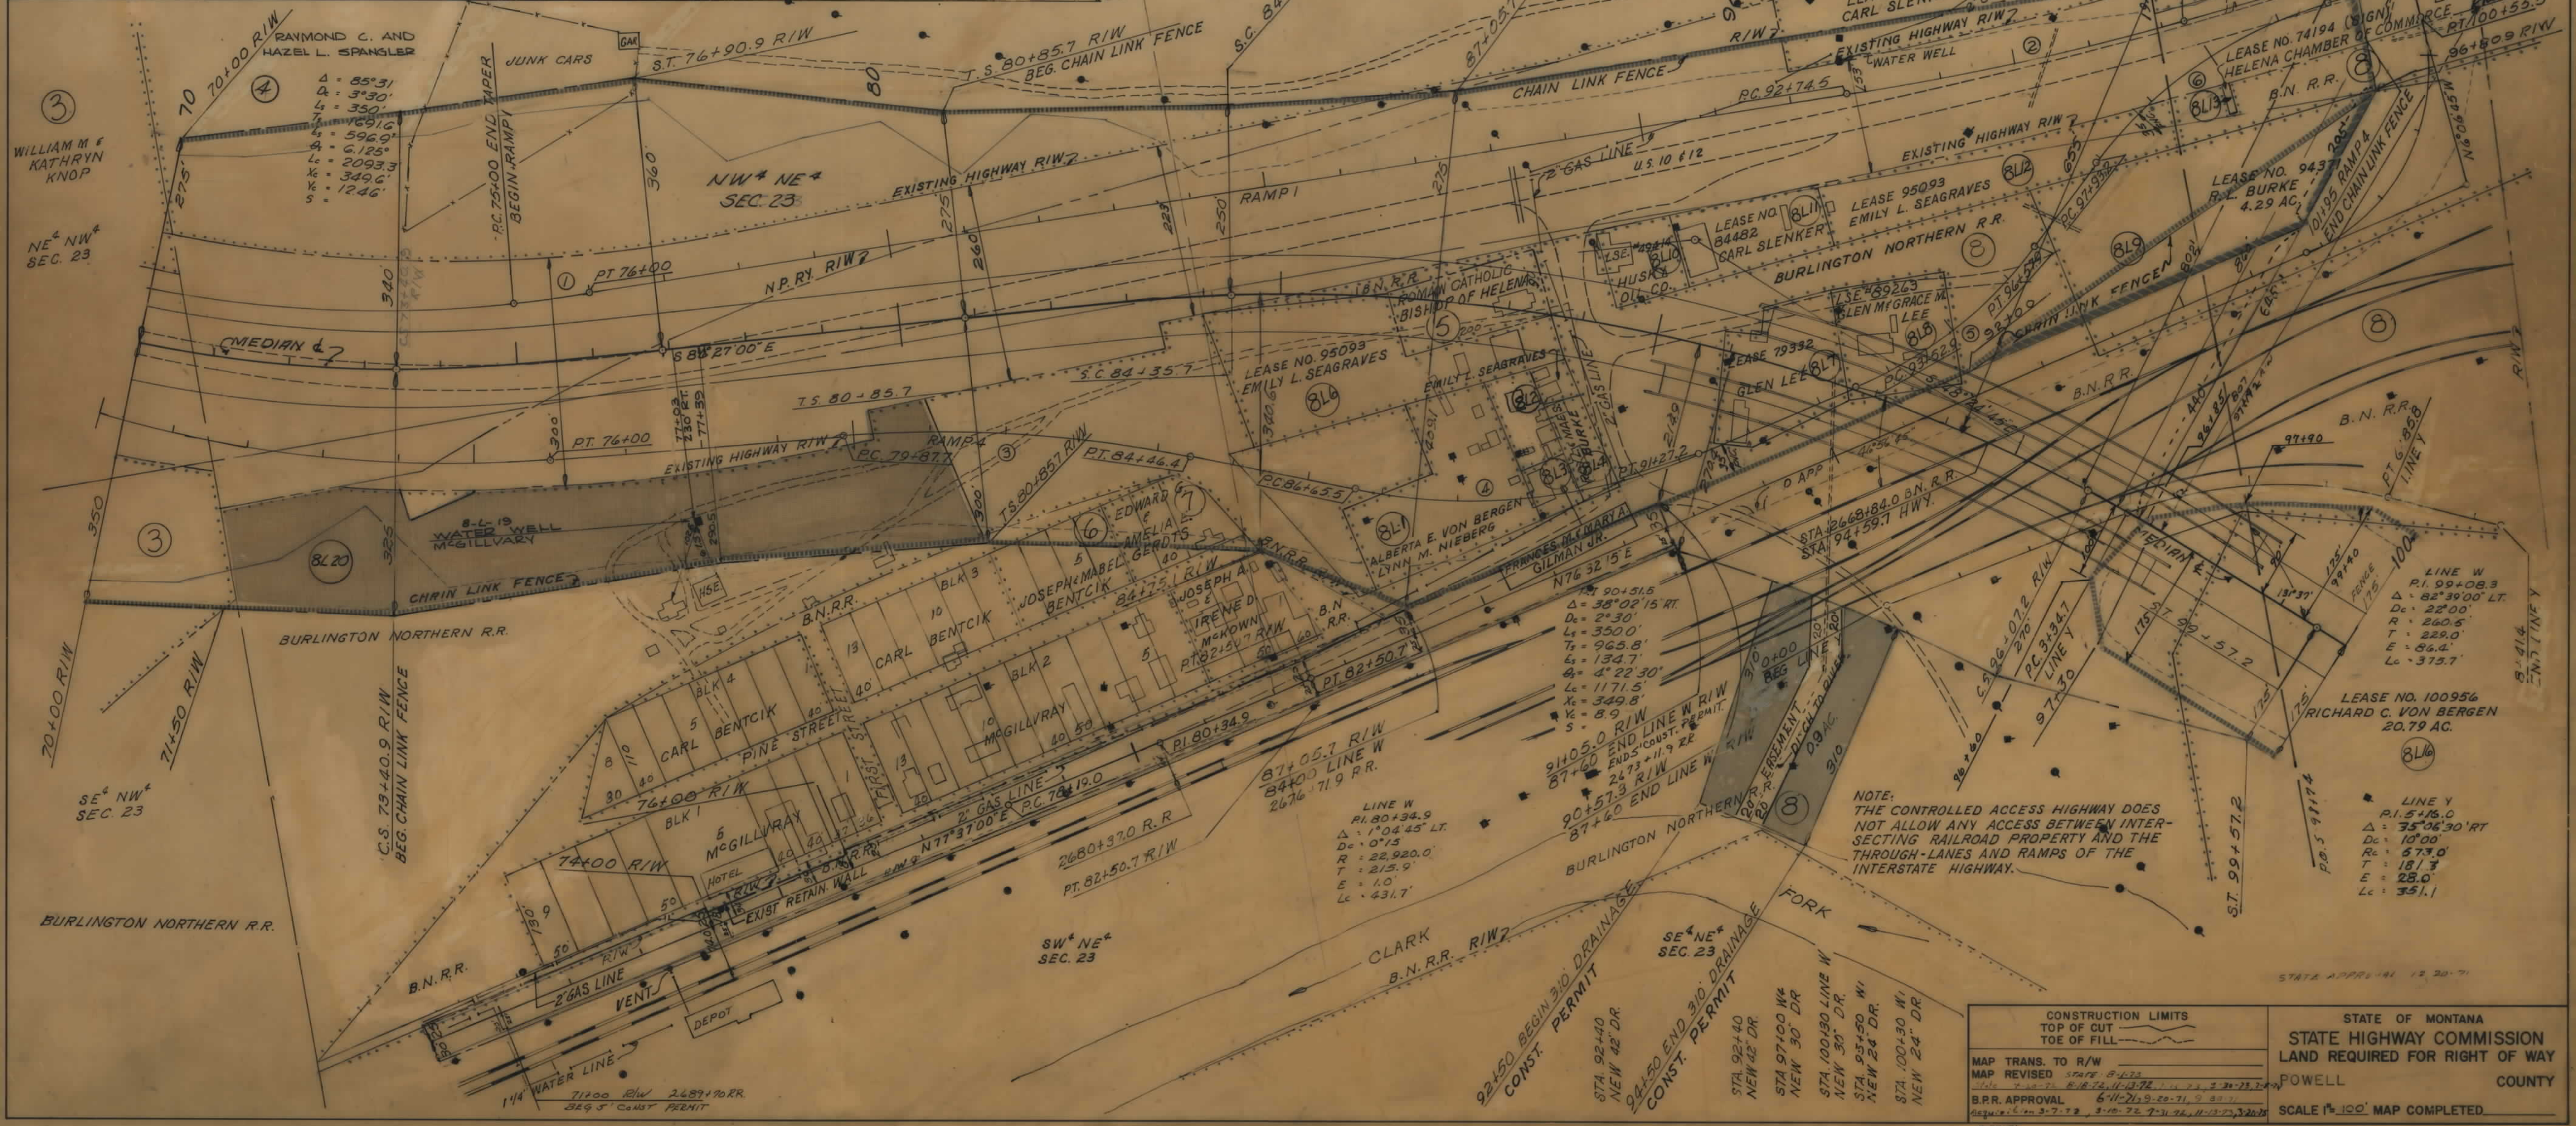

FED. ROAD DIST. NO.	STATE OF	FED. AID PROJECT NUMBERS	STATE NO.	SHEET NO.	TOTAL SHEETS
8	MONTANA	1-16-90-3(27)172	1-16-90-3(21)172	8903-21	6


GARRISON EAST & WEST

CONSTRUCTION LIMITS TOP OF CUT TOE OF FILL	STATE OF MONTANA STATE HIGHWAY COMMISSION LAND REQUIRED FOR RIGHT OF WAY POWELL COUNTY
MAP TRANS. TO R/W MAP REVISED STATE 8-1-72 B.P.R. APPROVAL 6-11-71 9-20-71 9-20-71	SCALE 1"=100' MAP COMPLETED 8-23-76

OWNERSHIPS									
PARCEL	NAME	ADDRESS	TOTAL AREA	GROSS R/W AREA	P.T.W. AREA	AREA TO BE ACQUIRED	REMAINDER		CONST. PERMIT AREA
							LEFT	RIGHT	
8	BURLINGTON NORTHERN R.R.			53.1		53.1			3.1
BL16	RICHARD C. VON BERGEN	GARRISON, MONT.	17.32	7.1		7.1	5.7	4.5	
10	EDWARD C. & MARGARET KATHERINE LAHMAN	GARRISON, MONT.	415.91	SEE SHEET 8					
9	HEIRS OF MARGARET GERDTS, ETAL			1.0		1.0			
BL17	H.F.O. TIE & TIMBER CO.	GARRISON, MONT.	18' ACCESS ROAD						
869	BURLINGTON NORTHERN R.R.			54.3		54.3			3.1

FED. ROAD DIST. NO.	STATE OF	FED. AID PROJECT NUMBERS		STATE NO.	SHEET NO.	TOTAL SHEETS
		CONST. NO.	R/W NO.			
8	MONTANA	1-16-90-3(27)172	1-16-90-3(21)172	8903-21	7	20

GARRISON EAST & WEST

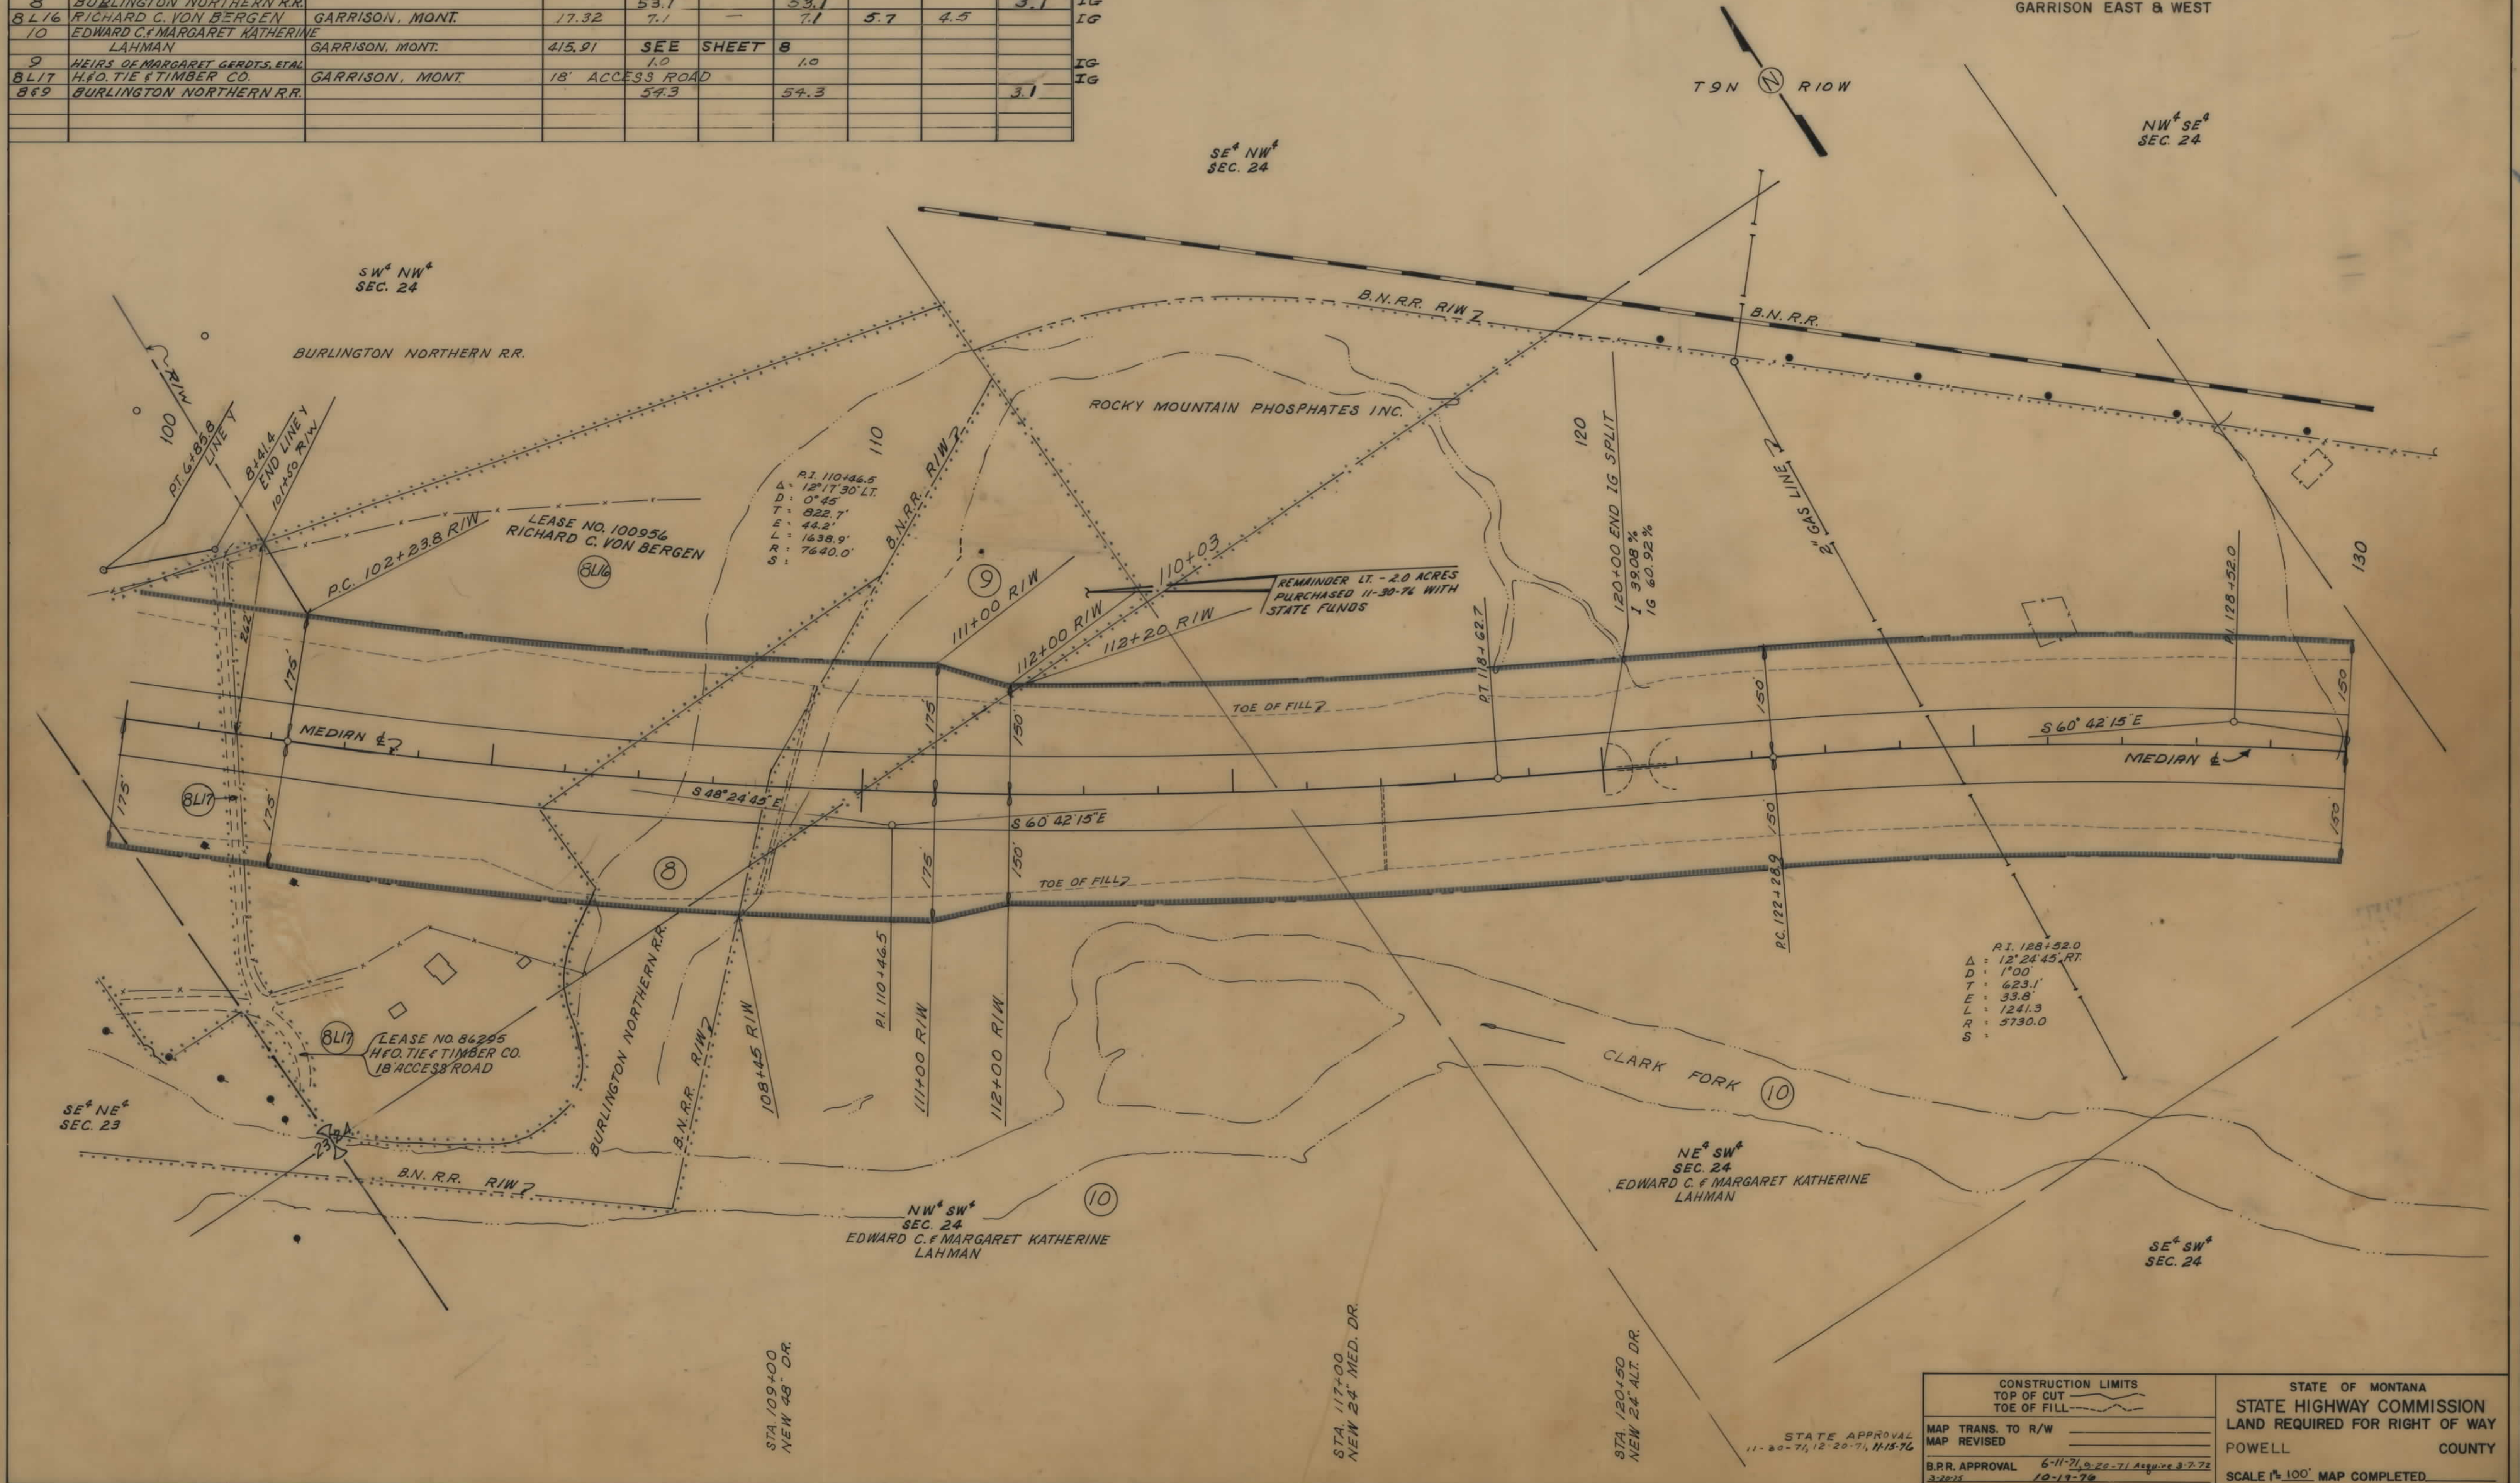


CONSTRUCTION LIMITS		STATE OF MONTANA	
TOP OF CUT	TOE OF FILL	STATE HIGHWAY COMMISSION	
MAP TRANS. TO R/W	MAP REVISED	LAND REQUIRED FOR RIGHT OF WAY	
B.R.R. APPROVAL	6-11-71, 9-20-71, 11-15-76	POWELL COUNTY	
3-28-75	10-19-76	SCALE 1"=100' MAP COMPLETED	

OWNERSHIPS									
PARCEL	NAME	ADDRESS	TOTAL AREA	GROSS R/W AREA	P.T.W. AREA	AREA TO BE ACQUIRED	REMAINDER		CONST. EASEMENT AREA
10	EDWARD C. & MARGARET KATHERINE LAHMAN	GARRISON, MONT.	31.1	—	—	31.1			1.4
11	BURLINGTON NORTHERN R.R.	GARRISON, MONT.	SEE SHEET 9	—	—	—			1.6
11.1	E.C. LAHMAN	GARRISON, MONT.	PRIVATE ROAD X-ING	—	—	—			1.6
12	EDWARD C. & MARGARET KATHERINE LAHMAN	GARRISON, MONT.	SEE SHEET 10	—	—	—			1.6

FED. ROAD DIST. NO.	STATE OF	FED. AID PROJECT NUMBERS	STATE NO.	SHEET NO.	TOTAL SHEETS
8	MONTANA	1-16-90-3(2)172	1-16-90-3(2)172	8903-21	8 20

GARRISON EAST & WEST

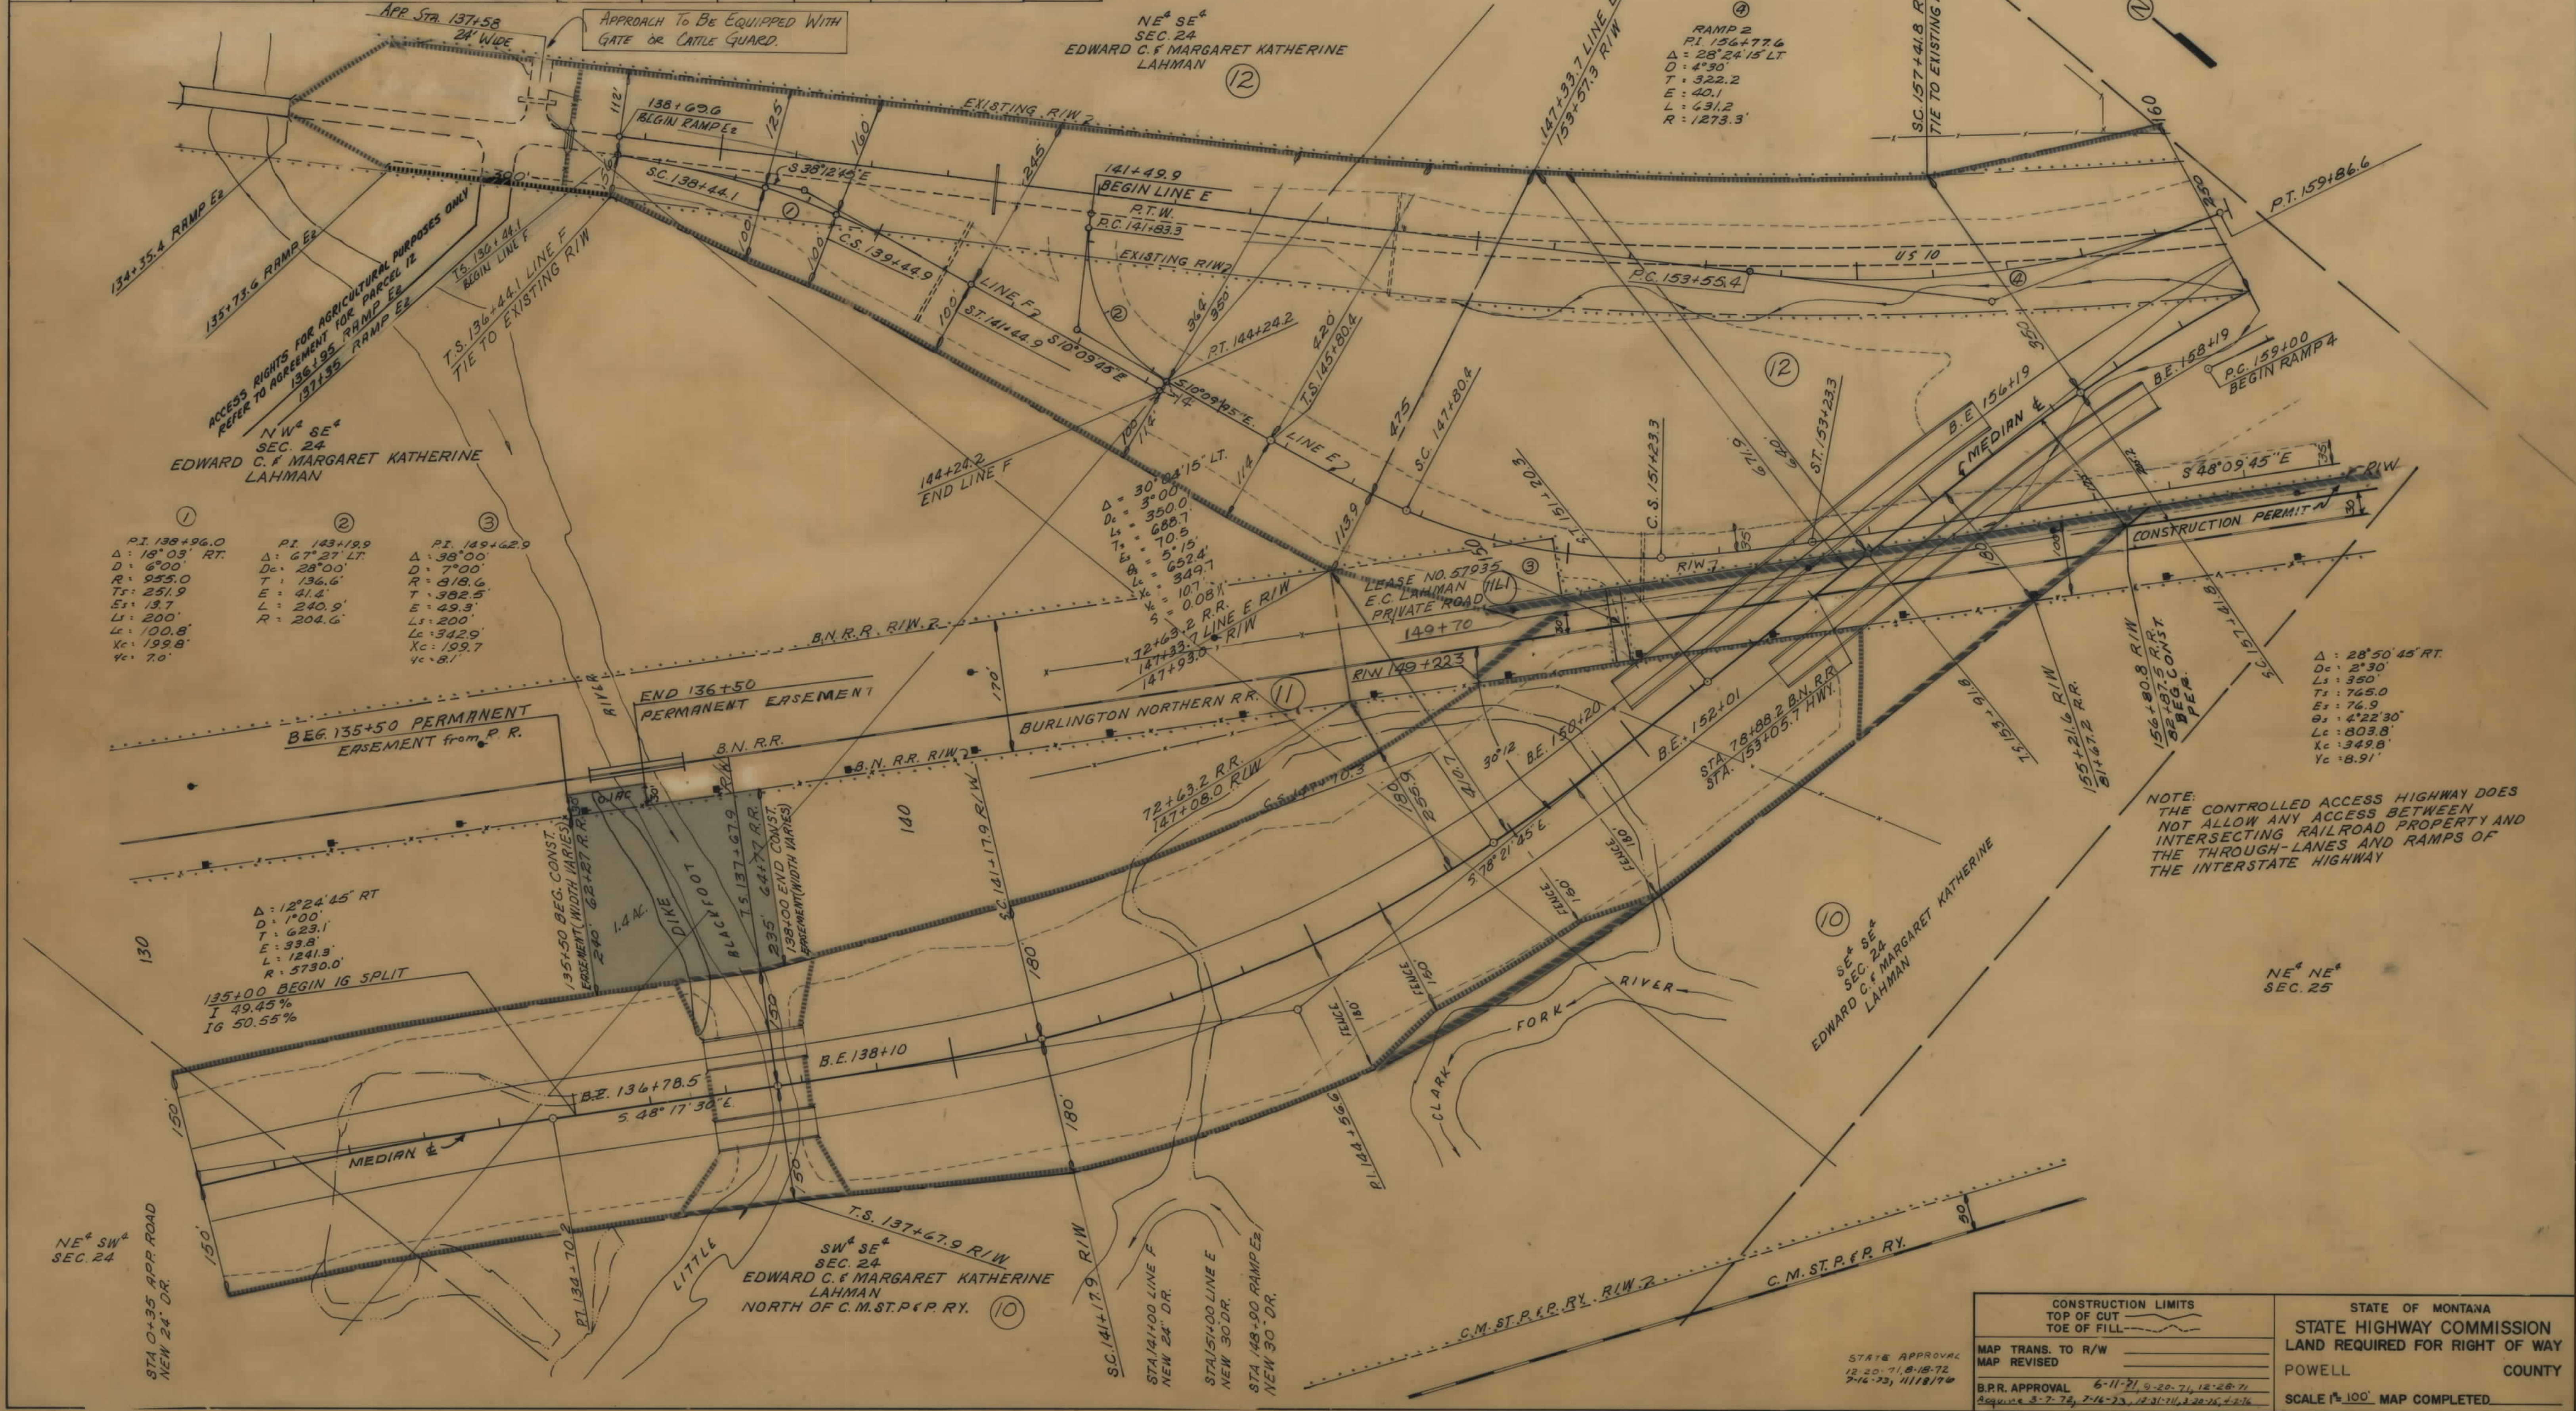


REDUCE TO 7.9"

1-16-90-3(2)172 SHT 8 OF 21

OWNERSHIPS									
PARCEL	NAME	ADDRESS	TOTAL AREA	GROSS R/W AREA	P.T.W. AREA	AREA TO BE ACQUIRED	REMAINDER		CONST. PERMIT AREA
							LEFT	RIGHT	
16	GARY & LYNN TAVENNER		SEE	SHEET	15				
16.1	RANCH WEST INC.		SEE	SHEET	15				
16.1A	RANCH WEST INC.					2.7 H.			
16.2	CLYDE A. & ALICE PERSONS		4.84	0.2		0.2		4.64	0.8

FED. ROAD DIST. NO.	STATE OF	FED. AID PROJECT NUMBERS		STATE NO.	SHEET NO.	TOTAL SHEETS
		CONST. NO.	R/W NO.			
8	MONTANA	I-16-90-3(27)172	I-16-90-3(21)172	8903-21	14	20

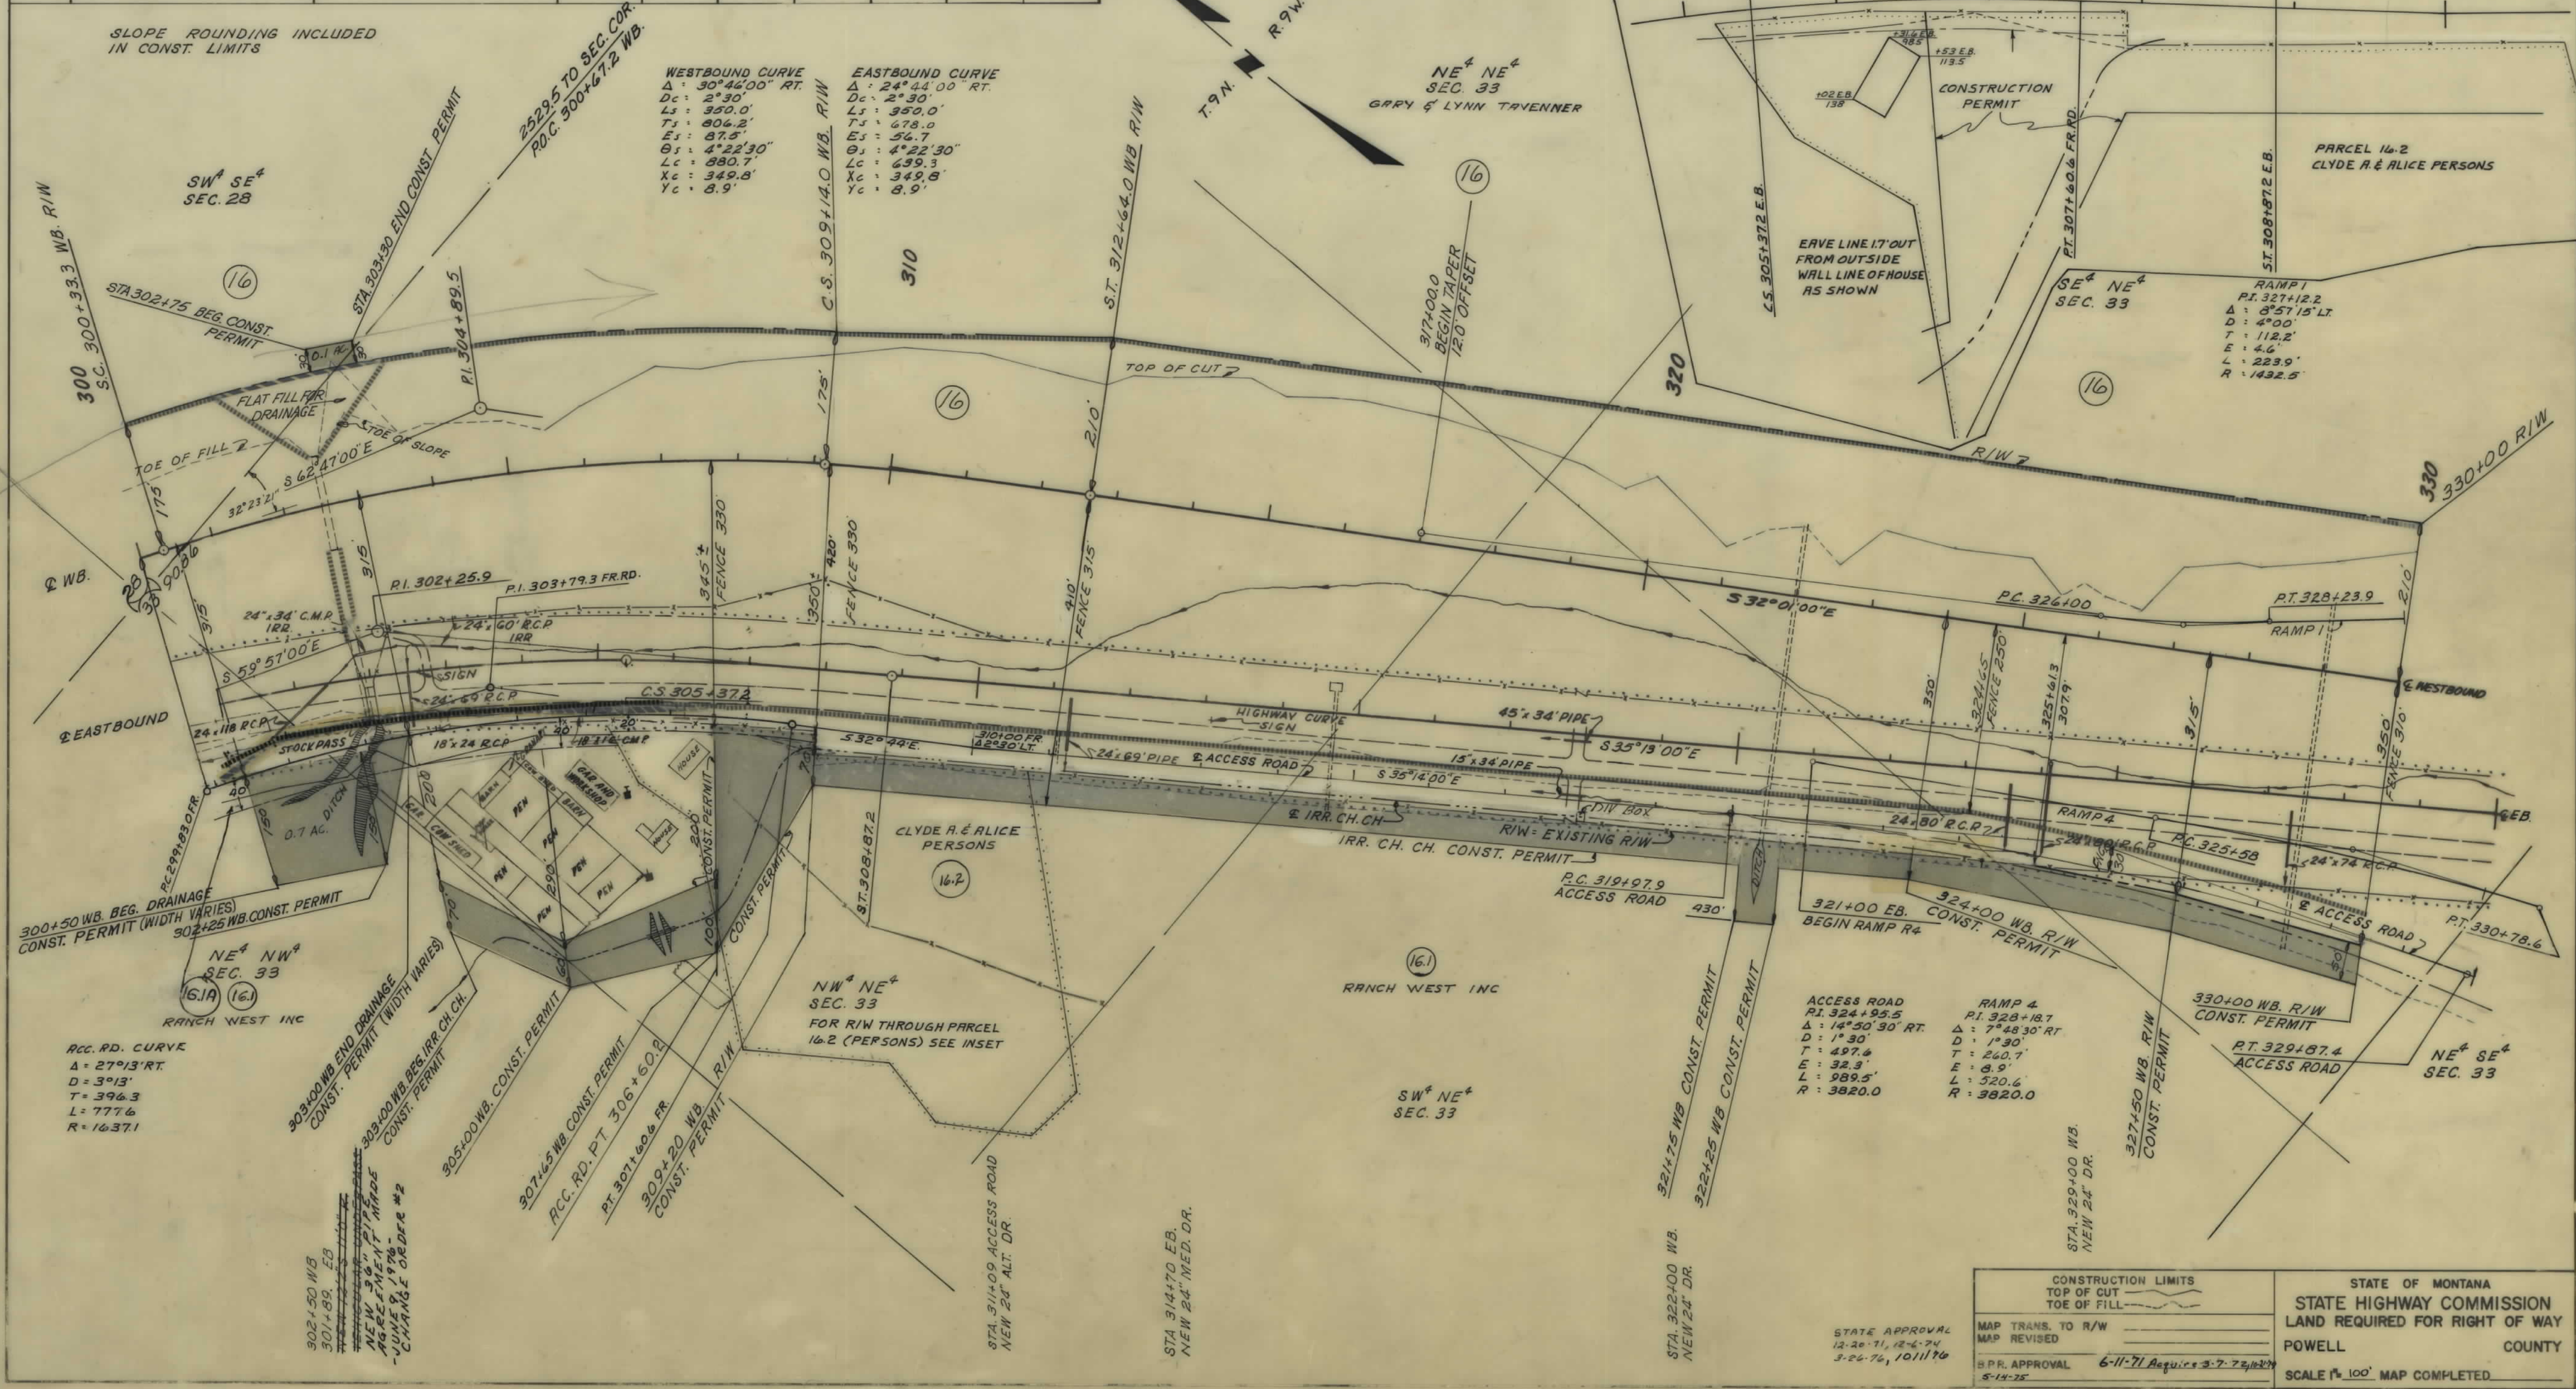

CONSTRUCTION LIMITS

TOP OF CUT

TOE OF FILL

STATE OF MONTANA

STATE HIGHWAY COMMISSION

LAND REQUIRED FOR RIGHT OF WAY

POWELL COUNTY

SCALE 1" = 100' MAP COMPLETED

STATE APPROVAL

12-20-71, 12-6-74

3-26-76, 10/11/76

MAP TRANS. TO R/W

MAP REVISED


B.P.R. APPROVAL 6-11-71 Revises 3-7-73

5-14-75

OWNERSHIPS								
PARCEL	NAME	ADDRESS	TOTAL AREA	GROSS R/W AREA	P.T.W. AREA	AREA TO BE ACQUIRED	REMAINDER LEFT	REMAINDER RIGHT
16	GARY E LYNN TAVENNER		701.4	67.5		67.5	633.9	4.7
16.1	RANCH WEST INC.		87.16	9.0		9.0	78.16	6.6
17	FRED D. & BRUCE B. BENSON	DEER LODGE, MONT.	SEE SHEET 17					

FED. ROAD DIST. NO.	STATE OF	FED. AID PROJECT NUMBERS		STATE NO.	SHEET NO.	TOTAL SHEETS
		CONST. NO.	R/W NO.			
8	MONTANA	I-16-90-3(27)172	I-16-90-3(21)172	8903-21	15	20

GARRISON EAST & WEST

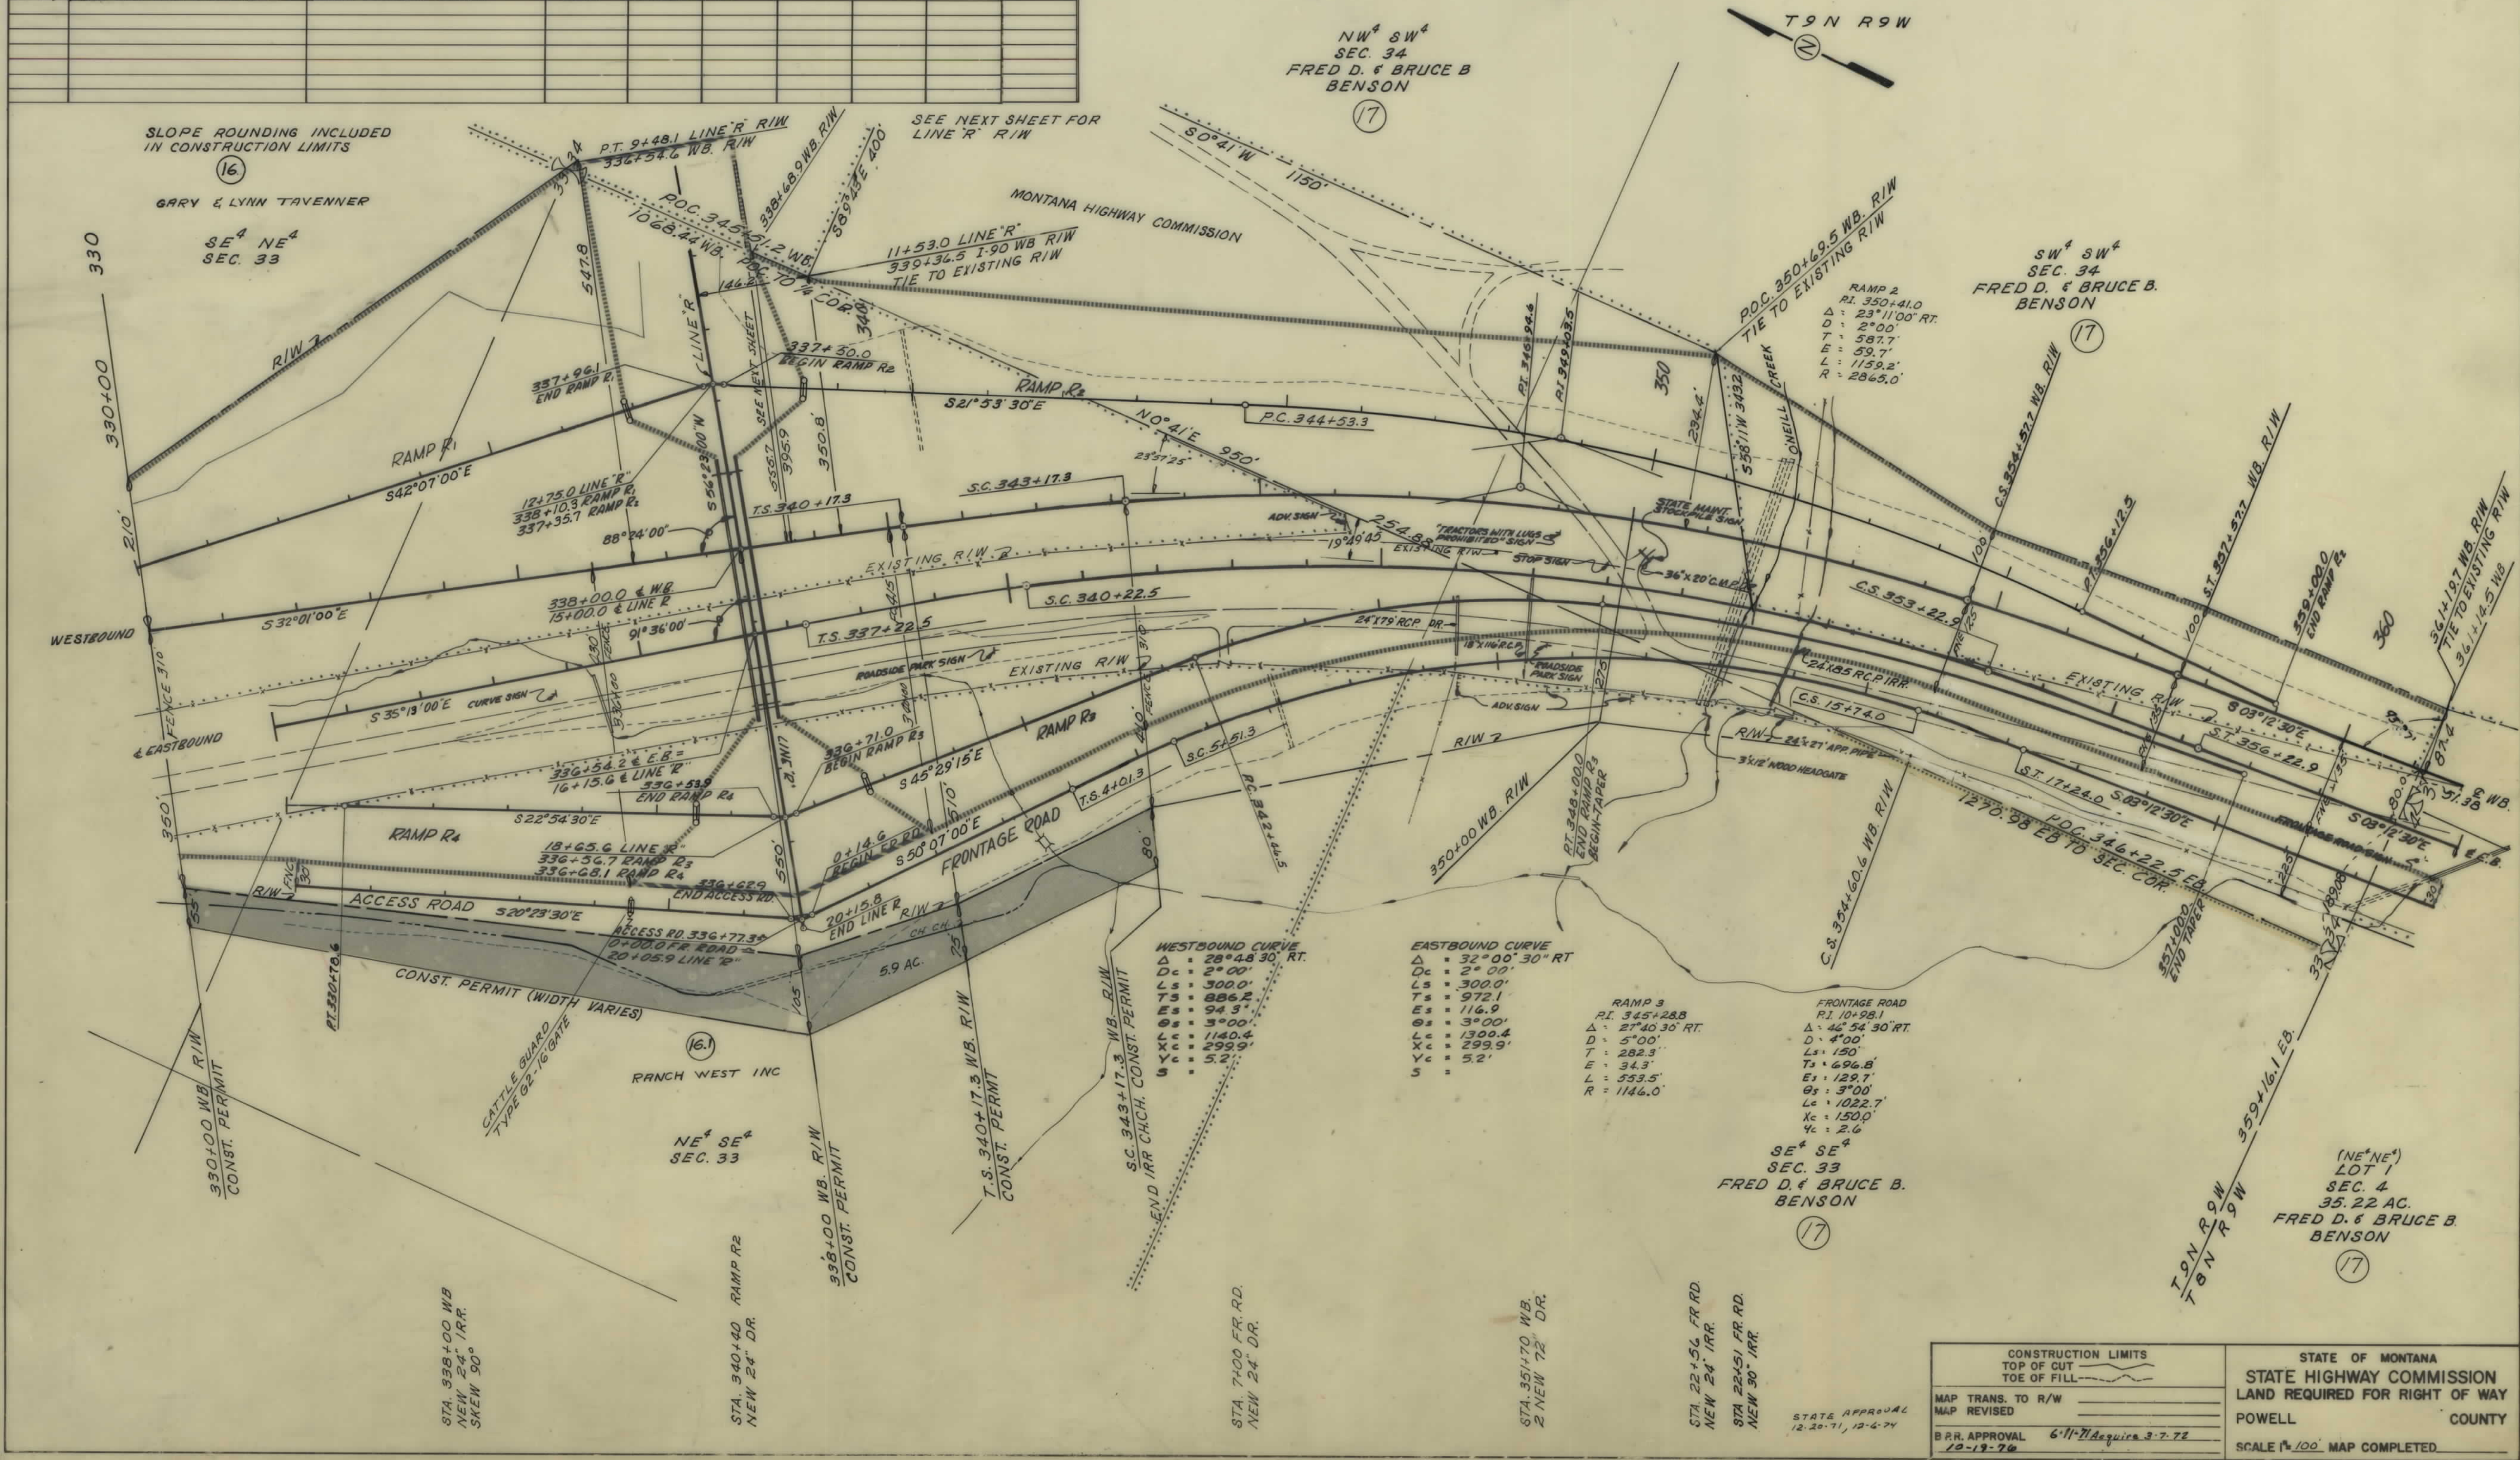


CONSTRUCTION LIMITS		STATE OF MONTANA	
TOP OF CUT	TOP OF FILL	STATE HIGHWAY COMMISSION	
MAP TRANS. TO R/W		LAND REQUIRED FOR RIGHT OF WAY	
MAP REVISED		POWELL	
B.R.R. APPROVAL		COUNTY	
12-20-71, 12-6-74		SCALE 1"=100' MAP COMPLETED	

OWNERSHIPS								
PARCEL	NAME	ADDRESS	TOTAL ACREAGE	GROSS TAKE ACREAGE	PTW ACREAGE	NET TAKE ACREAGE	REMAINDER	
							LEFT	RIGHT
17	FRED D. & BRUCE B. BENSON	SEE SHEET 17						

FED. ROAD DIST. NO.	STATE	FED. AID PROJECT CONST. NO.	NUMBERS R/W NO.	STATE NO.	SHEET NO.	TOTAL SHEETS
8	MONT.	1-1G-90-3(27)172	1-1G-90-3(21)172	8903-21	16	20

GARRISON EAST & WEST
LINE "R" R/W

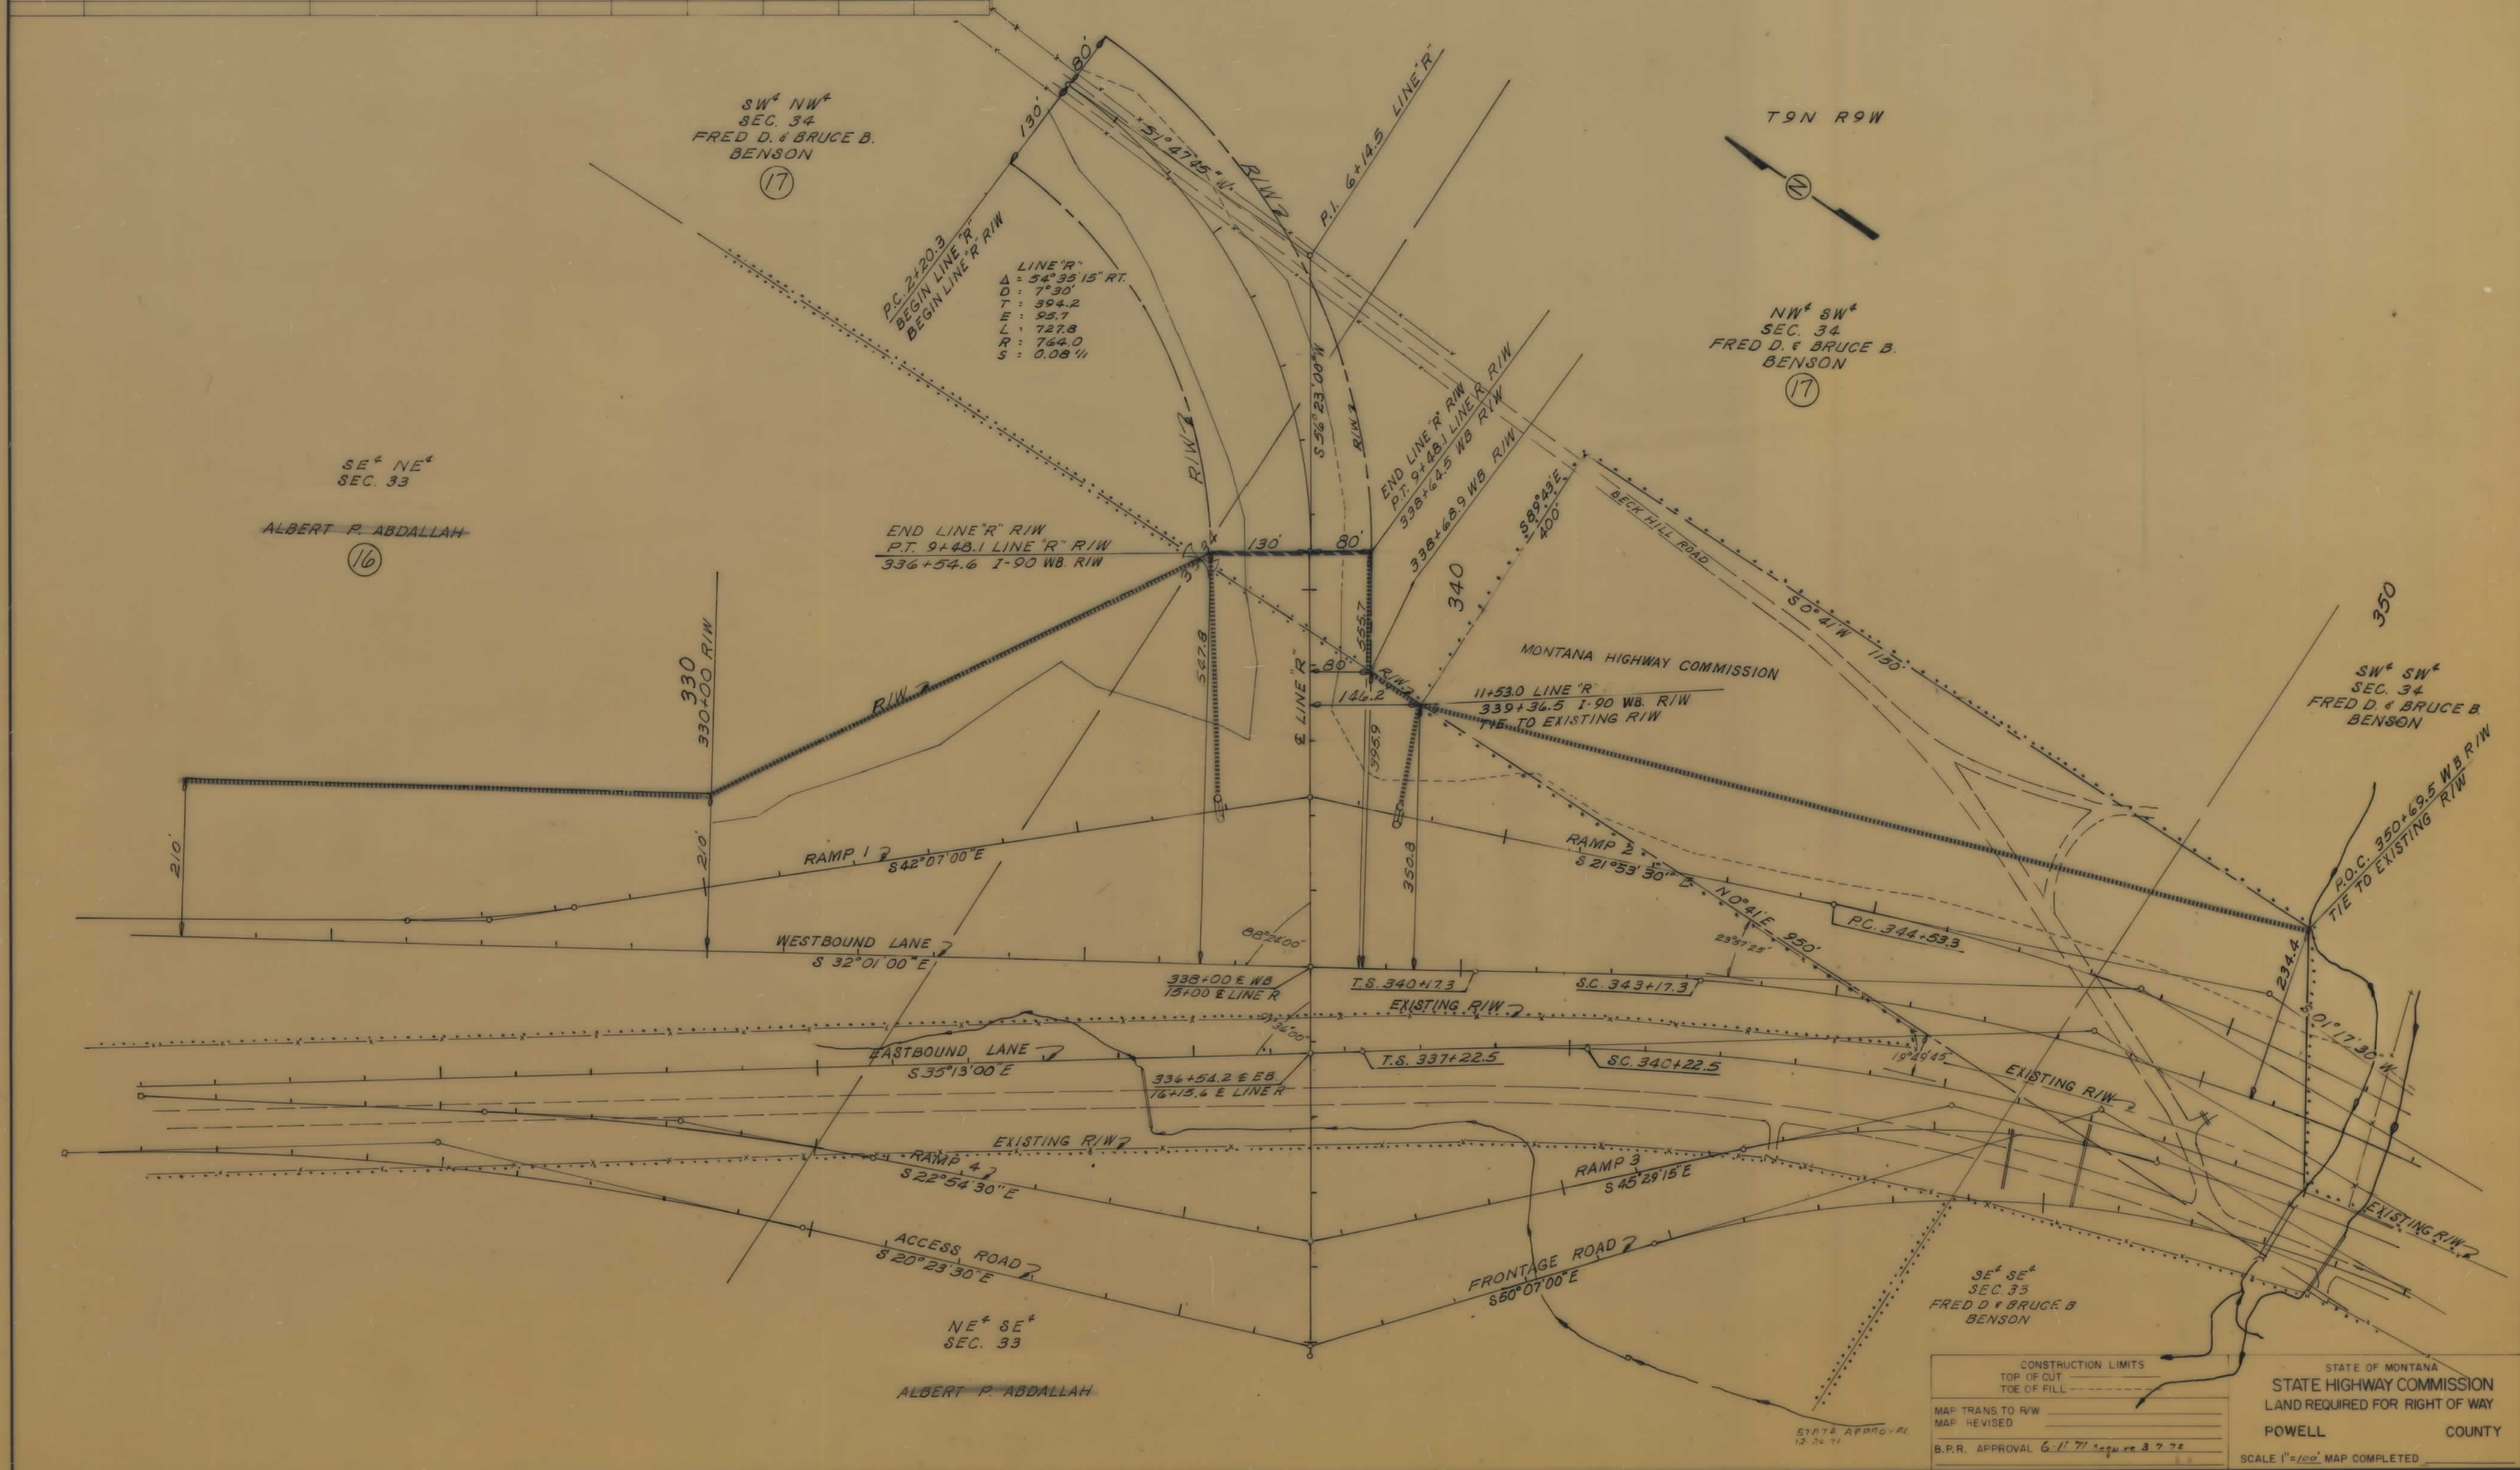


CONSTRUCTION LIMITS		STATE OF MONTANA	
TOP OF CUT	TOE OF FILL	STATE HIGHWAY COMMISSION	
MAP TRANS TO R/W		LAND REQUIRED FOR RIGHT OF WAY	
MAP REVISED		POWELL COUNTY	
B.P.R. APPROVAL 6-11-71		SCALE 1"=100' MAP COMPLETED	

OWNERSHIPS								
PARCEL	NAME	ADDRESS	TOTAL ACRES	GROSS TAKE ACRES	RTW ACRES	NET TAKE ACRES	REMAINDER	
3	WILLIAM M & KATHRYN KNOP	GARRISON, MONT.	SEE SHEET 6				LEFT	RIGHT
8	BURLINGTON NORTHERN R.R.		SEE SHEET 7					

FILE NO.	STATE	PROJECT NUMBER	STATE	SHEET	TOTAL
101	20	101	20	20	20
8	MONT	116-90-3(27)172	116-90-3(21)172	8903-21	19 20


GARRISON EAST & WEST
LINE W

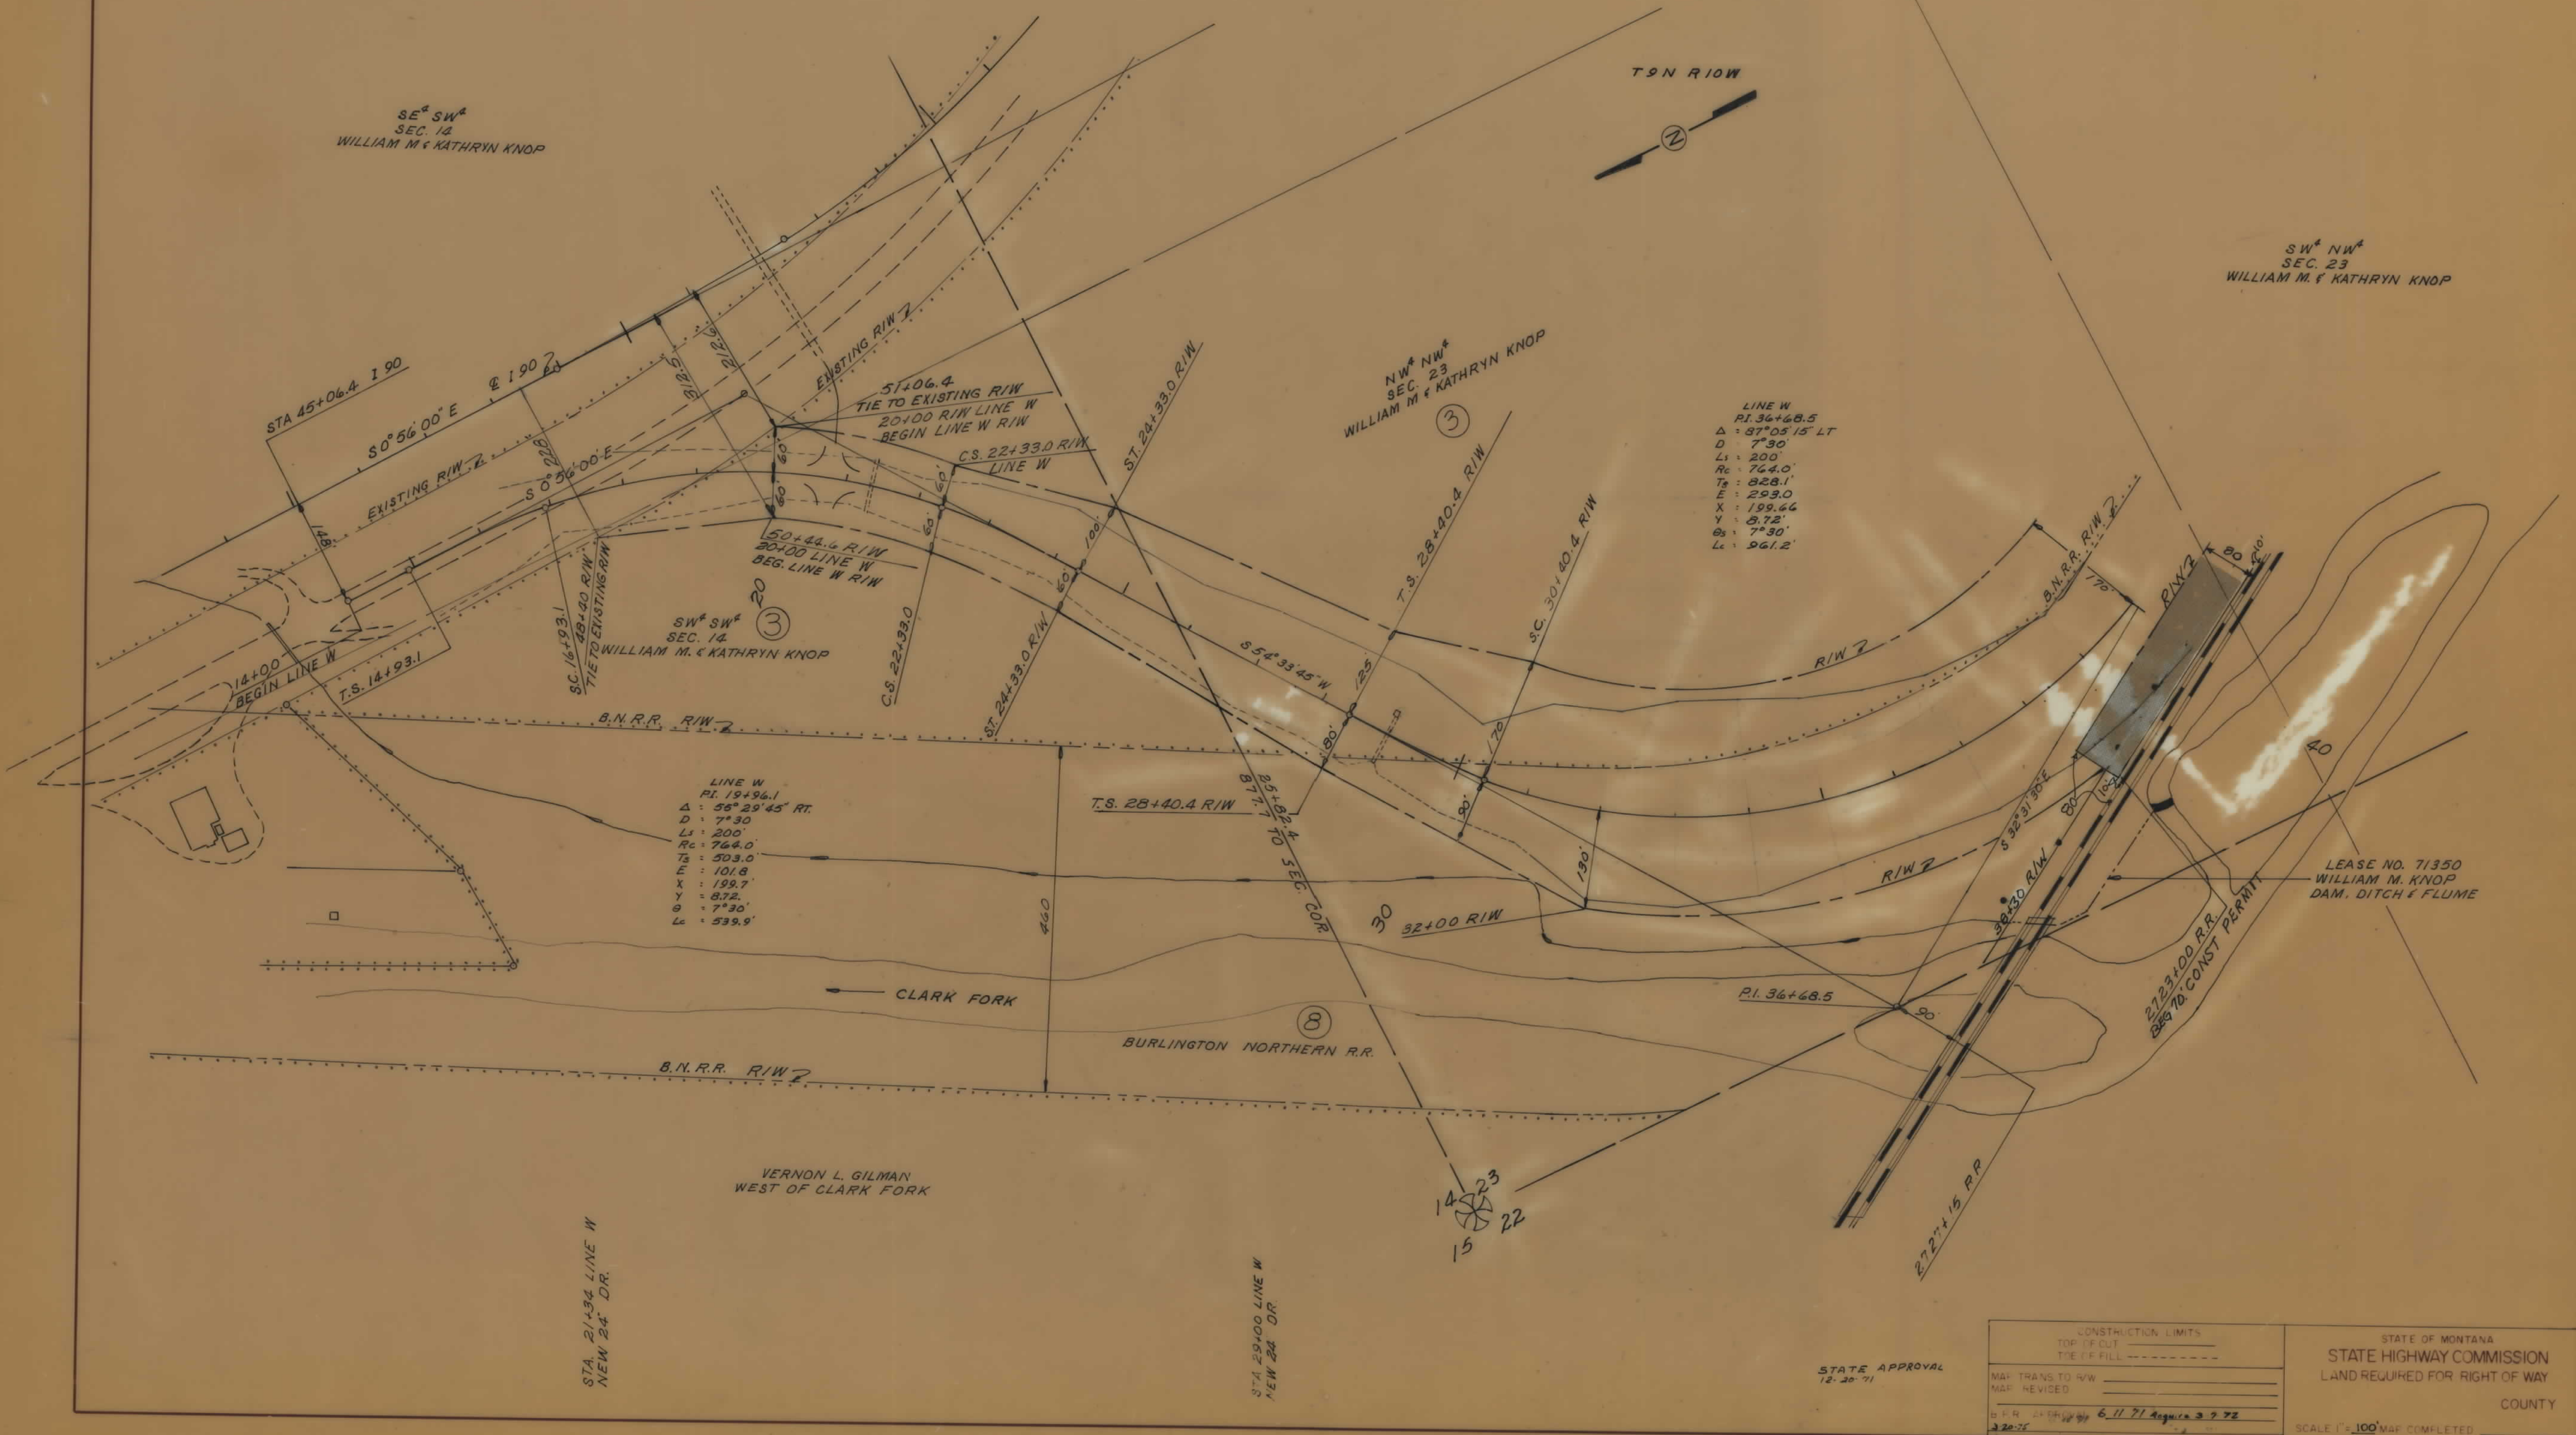

OWNERSHIPS								
PARCEL	NAME	ADDRESS	TOTAL ACREAGE	GROSS TAKE ACREAGE	PTW ACREAGE	NET TAKE ACREAGE	REMAINDER	
							LEFT	RIGHT
3	WILLIAM Mc KATHRYN KNOP	SEE SHEET 6						
8	BURLINGTON NORTHERN R.R.	SEE SHEET 7						

FED. ROAD DIST. NO.	STATE	FED. AID PROJECT NUMBERS		STATE NO.	SHEET NO.	TOTAL SHEETS
		CONST. NO.	R/W NO.			
8	MONT.	I-16-90-3(27)172	I-16-90-3(21)172	8903-21	20	20

GARRISON EAST & WEST
LINE W

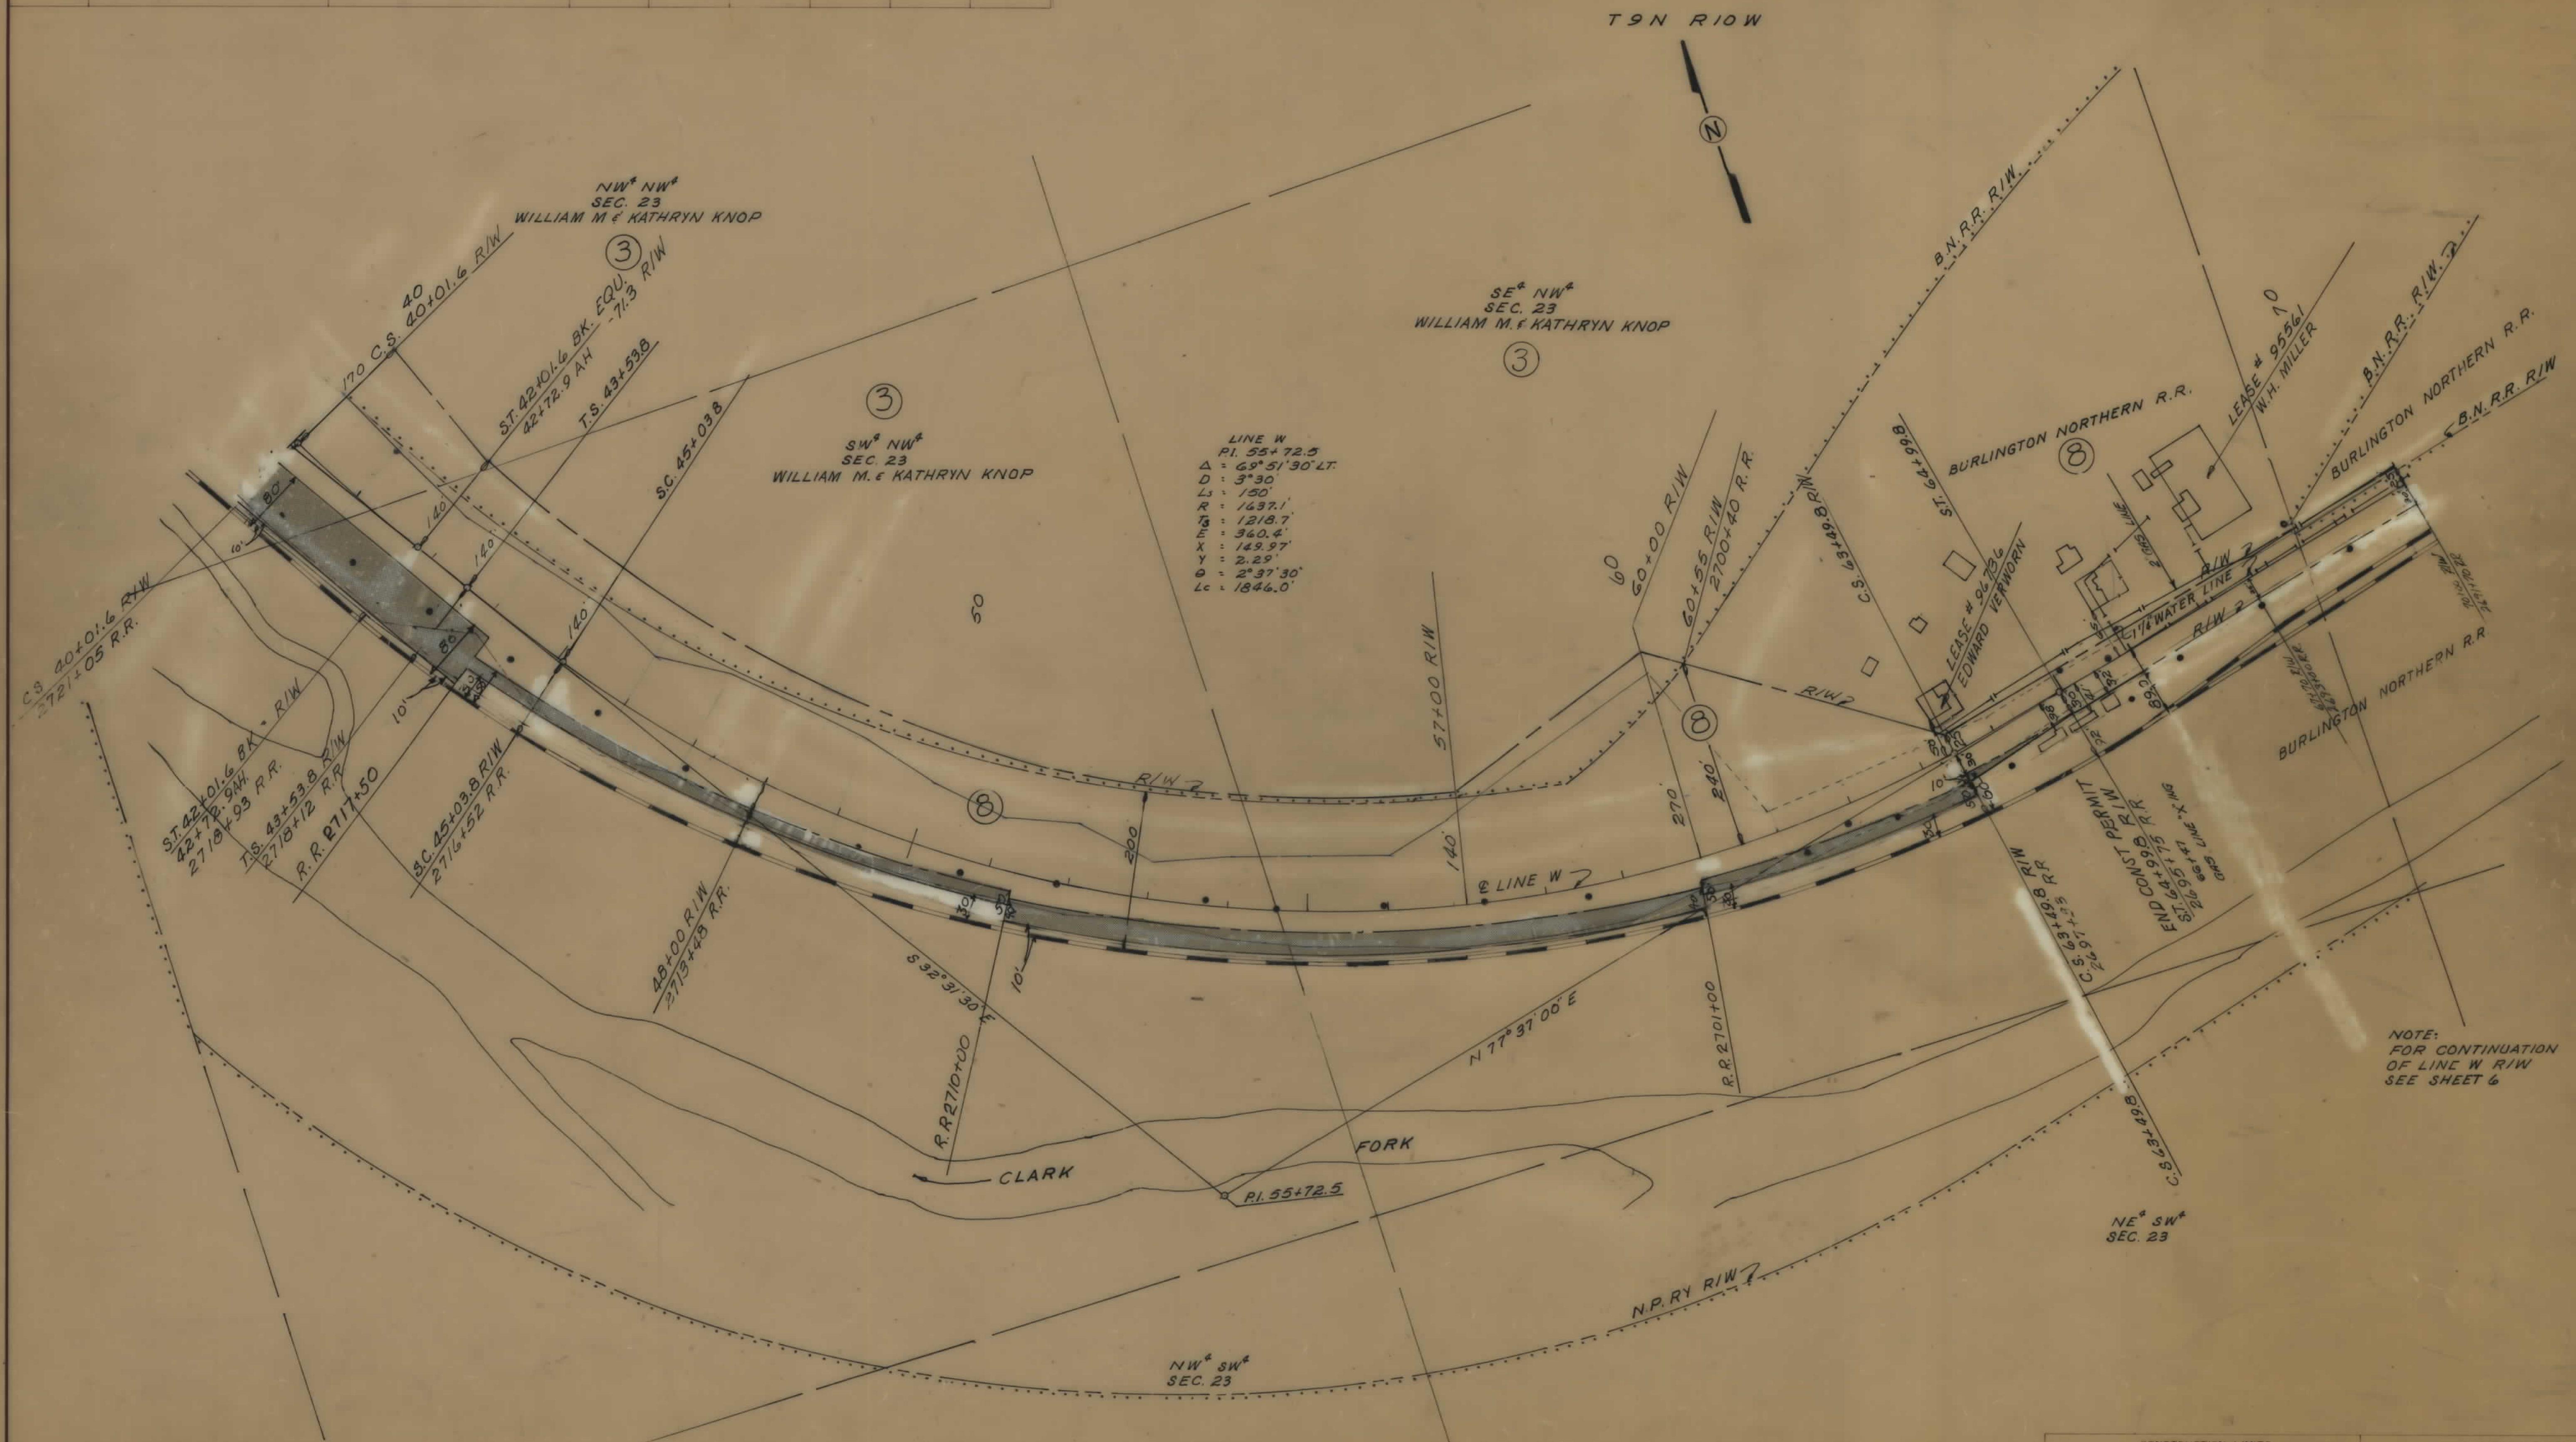

NOTE:
FOR CONTINUATION
OF LINE W RIW
SEE SHEET 6

STATE APPROVAL
12-20-71, 7-8-74

CONSTRUCTION LIMITS	STATE OF MONTANA
TOP OF CUT	STATE HIGHWAY COMMISSION
TOE OF FILL	LAND REQUIRED FOR RIGHT OF WAY
MAP TRANS TO R/W	COUNTY
MAP REVISED	
B.P.R. APPROVAL 6-11-91 Aggr. ca. 3-7-72, 3-28-75	

SCALE 1"=100' MAP COMPLETED