

PLANS

NOT

TO


SCALE

FED. ROAD DIST. NO.	STATE	FED. AID PROJECT NO.	STATE NO.	SHEET NO.	TOTAL SHEETS
8	MONT.	I-90-4 (18)228	8904-18	1	2


STATE OF MONTANA
STATE HIGHWAY COMMISSION

BUTTE-EAST
CONTINENTAL INTERCHANGE

RIGHT OF WAY PLAN OF
FEDERAL AID PROJECT NO. I-90-4 (18)228 R/W
I-90-4 () CONST.
BUTTE-EAST
CONTINENTAL INTERCHANGE

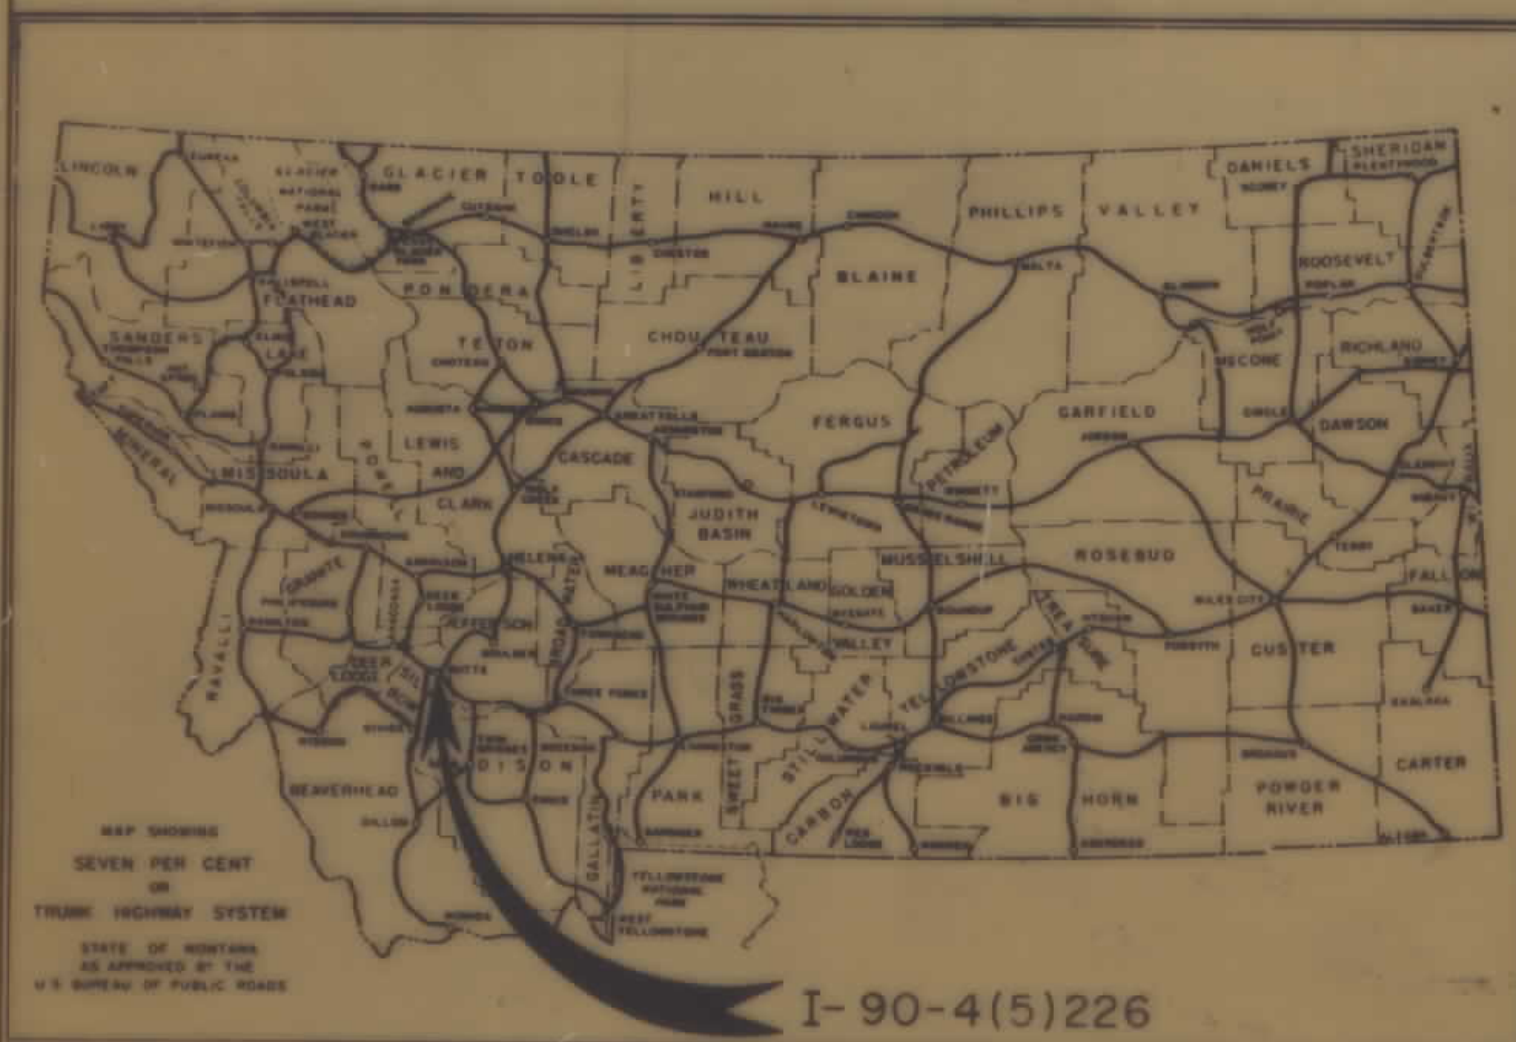


CONVENTIONAL SIGNS	
STATE AND NATIONAL LINE.....	-----
COUNTY LINE.....	-----
CITY, VILLAGE OR BOROUGH LINE.....	-----
TOWNSHIP LINE.....	-----
SECTION LINE.....	-----
RESERVATION LINE.....	-----
FENCE LINE.....	-----
GUARD RAIL.....	-----
OWNERSHIP BOUNDARY.....	-----
RIGHT OF WAY LINE.....	-----
RIGHT OF WAY LINE FENCED.....	-----
TRAVELED WAY.....	-----
RAILROADS.....	-----
RETAINING WALLS.....	-----
BASE OR SURVEY LINE.....	-----
LEVEE.....	-----
CULVERTS IN PLACE (PLAN).....	-----
NEW CULVERTS (PLAN).....	-----
NEW CULVERTS (PROFILE).....	-----
TROLLEY POLE.....	-----
POWER POLE.....	-----
TELEPHONE OR TELEGRAPH POLE.....	-----
MARSH.....	-----
DITCH.....	-----
RIPRAP.....	-----
BRIDGE.....	-----
SECTION CORNER.....	FOUND UNFOUND
1/4 SECTION CORNER.....	FOUND UNFOUND
1/16 CORNER.....	FOUND UNFOUND
CENTER OF SECTION.....	-----
CONTROL OF ACCESS WITH FENCE.....	-----
CONTROL OF ACCESS WITHOUT FENCE.....	-----
PARCEL NUMBER.....	-----
CATTLE GUARD.....	-----
GATE IN FENCE.....	-----
CONSTRUCTION LIMITS.....	CUT FILL

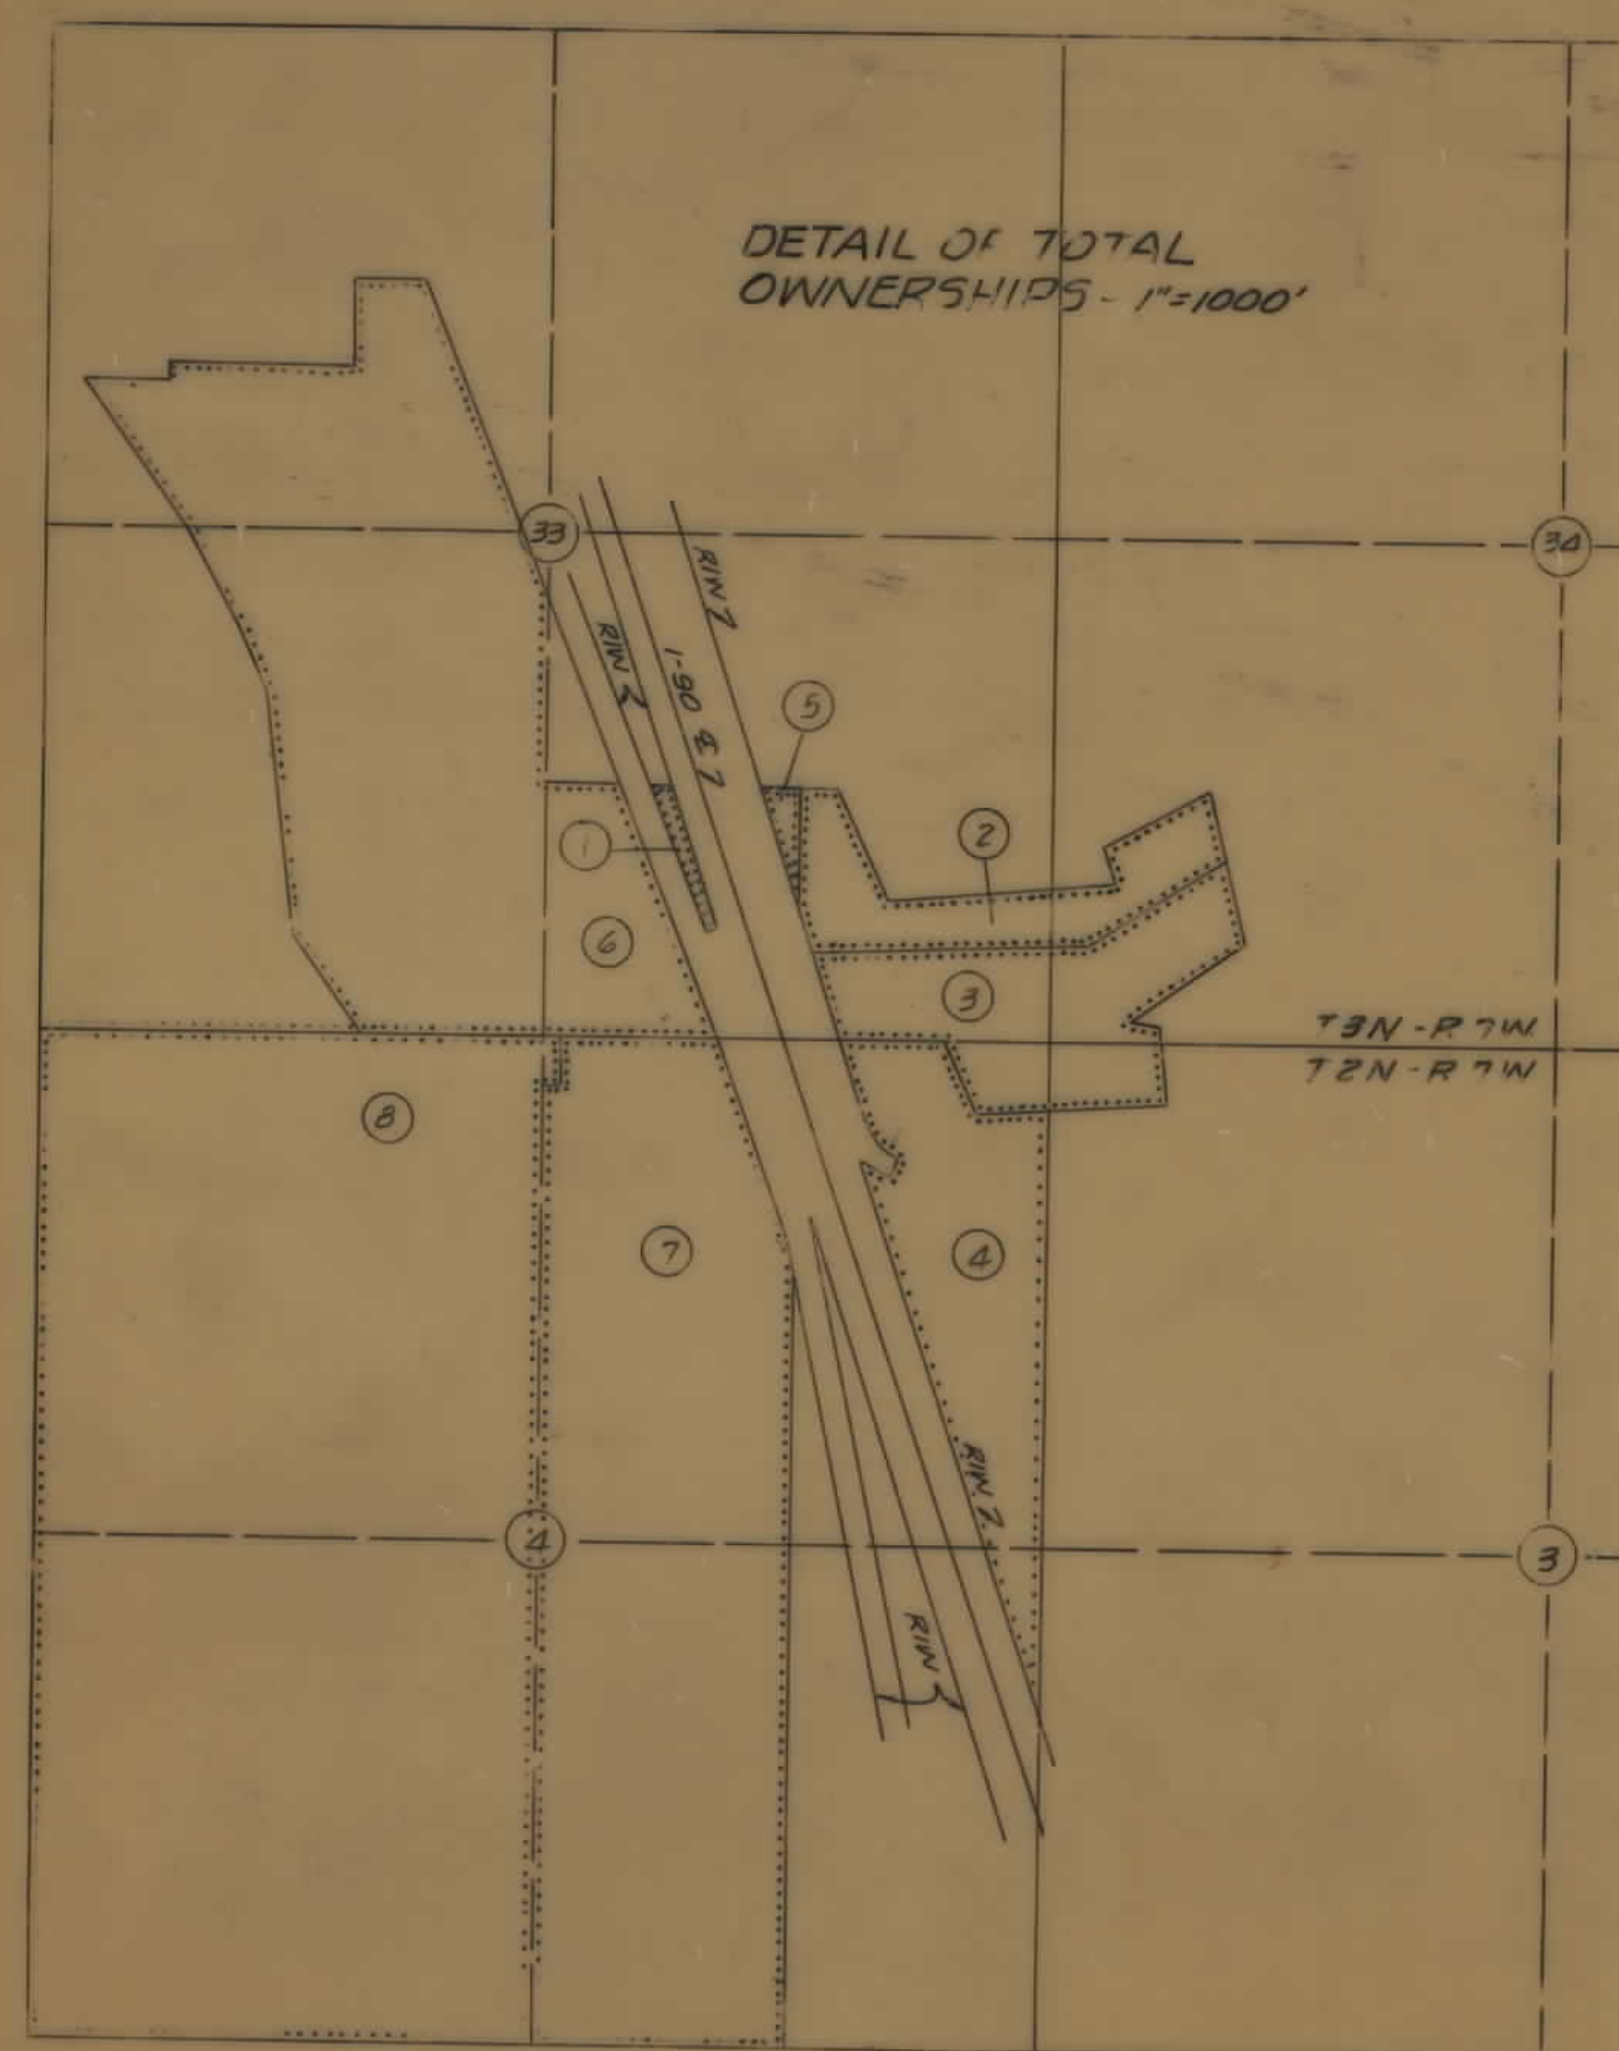

STATE HIGHWAY COMMISSION OF MONTANA	
APPROVED:	
11-2 19 67 <i>Lewis M. Chittim</i> STATE HIGHWAY ENGINEER	
U.S. DEPARTMENT OF TRANSPORTATION FEDERAL HIGHWAY ADMINISTRATION BUREAU OF PUBLIC ROADS	
APPROVED:	
DIVISION ENGINEER	DATE

FED. ROAD REG. NO.	STATE	FED. AID PROJECT NUMBERS		STATE NO.	SHEET NO.	TOTAL SHEETS
		CONST. NO.	R/W NO.			
8	MONT.		I-90-4(18)228	8904-18	2	2

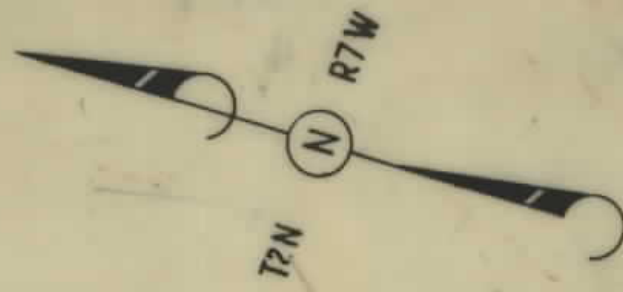

JACOB ISAACSON
NANCY LOE MINING CLAIM SURVEY #9748
1/11 SEC. 4-T2N-R7 & SEC. 33-T3N-R7W
TERESA LOE MINING CLAIM
SURVEY #9748 AND PT. LOTT
IN SEC. 33-T3N-R7W

OWNERSHIPS								
PARCEL	NAME	ADDRESS	TOTAL AREA	GROSS R/W AREA	P.T.W. AREA	AREA TO BE ACQUIRED	REMAINDER LEFT	REMAINDER RIGHT
1	HELEN M. CLEMMONS		1.79 AC.	0.99 AC.		0.99 AC.	0.80 AC.	
2	HELEN ZEMJAK	50. OF BUTTE, MONT.	32.60 AC.	2.83 AC.		2.83 AC.	29.77 AC.	
3	JACOB ISAACSON		50.10 AC.	3.01 AC.		3.01 AC.	47.09 AC.	
4	ALBERT J. & ROSE MARIE GRINROD	RTE #1, BOX 72, BUTTE, MONT.	47.90 AC.	4.50 AC.		4.50 AC.	43.40 AC.	
5	HELEN M. CLEMMONS		1.60 AC.	1.60 AC.		1.60 AC.		
6	F. & S. CONSTRUCTION CO.	1300 CHICAGO ST., BUTTE, MONT.	139.00 AC.	6.66 AC.		6.66 AC.	132.34 AC.	
7	HENRY RICHER	R.F.D. #1, BOX 105, BUTTE, MONT.	276.00 AC.	7.24 AC.		7.24 AC.	268.76 AC.	
8	FRANK F. & DOROTHY F. M'GUINNESS	R.F.D. #1 BUTTE, MONT.	312.50 AC.	0.72 AC.		0.72 AC.	311.78 AC.	
9	SILVER BOW COUNTY.			1.19 AC.		1.19 AC.		

