


PLANS
NOT
TO
SCALE

STATE OF MONTANA
STATE HIGHWAY COMMISSION

RIGHT OF WAY PLAN OF
FEDERAL AID PROJECT No. I-94-6
PRAIRIE COUNTY LINE TO WIBAUX COUNTY LINE
DAWSON COUNTY LINE EAST
LENGTH 5.639 MILES

(3) 191 P.E.
(18) 191 R/W & I.C.
(21) 191 CONST.

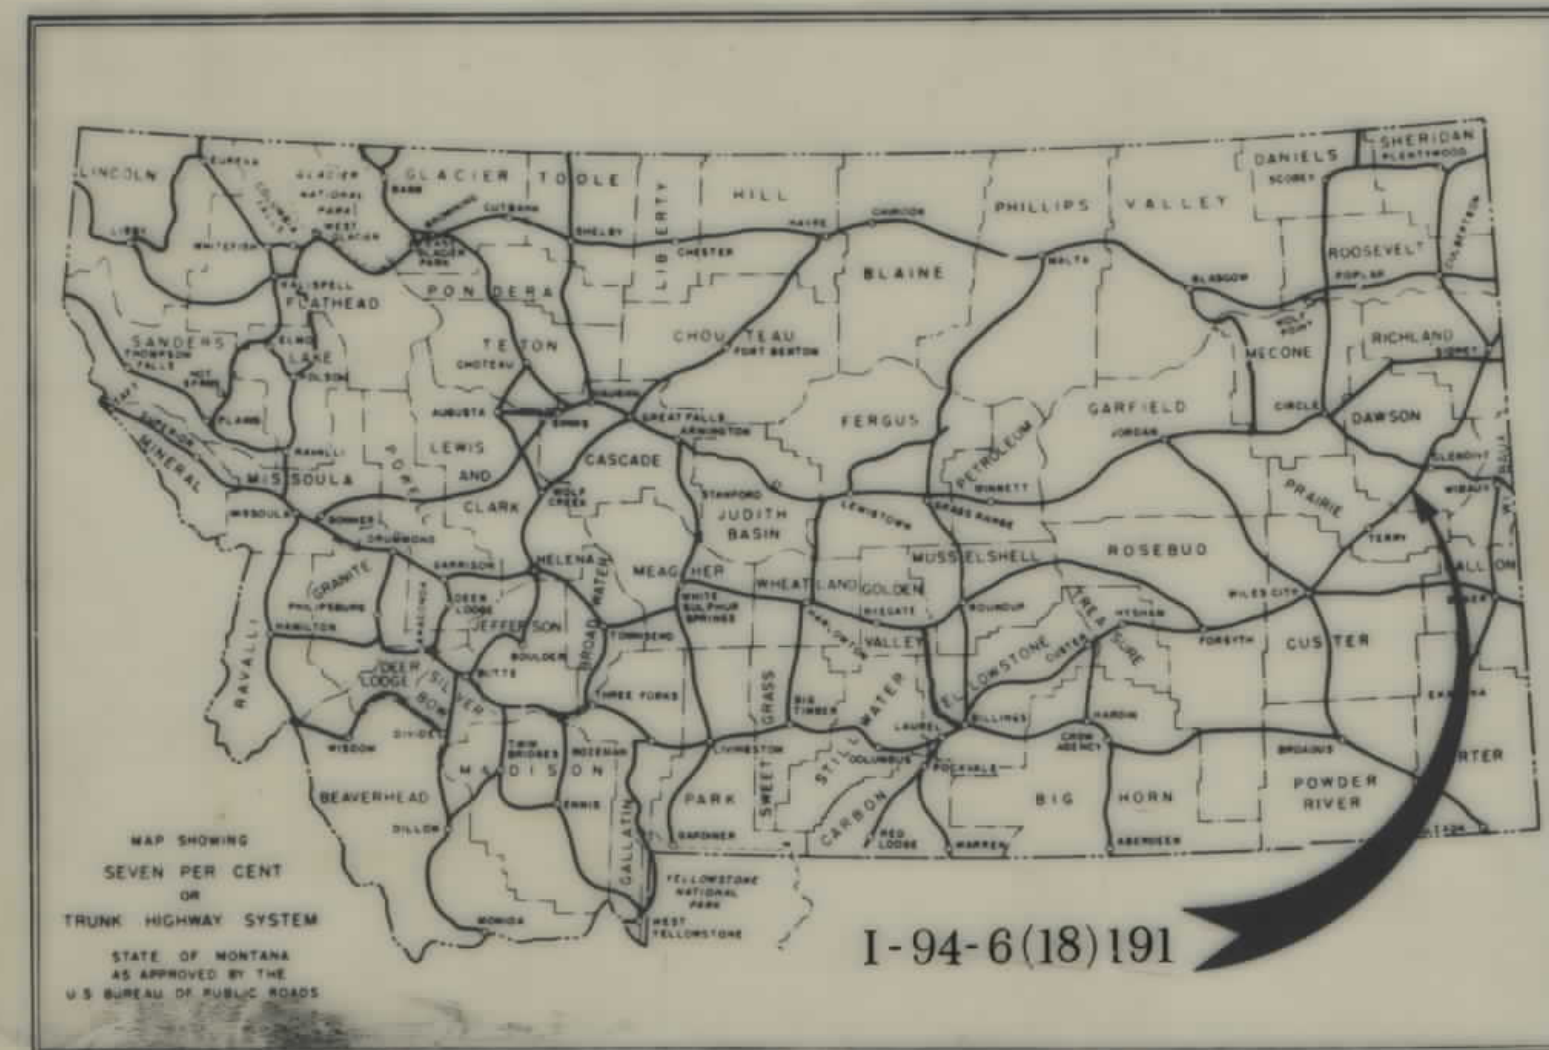


REDUCTION PRINTS 1/2 ORIGINAL SCALE

FED. ROAD DIV. NO.	STATE	F.A.P. NO.	FISCAL YEAR	SHEET NO.	TOTAL SHEETS
8	MONT.	I-94-6(18)191		1	15

STATE NUMBER 2246-18
PLANS COMPLETED
CONTRACT COMPLETED
DAWSON CO. LINE EAST
MENASCO MCGUINN ASSOCIATES
HELENA, MONTANA


CONVENTIONAL SIGNS

STATE AND NATIONAL LINE	---
COUNTY LINE	---
CITY, VILLAGE OR BOROUGH LINE	---
TOWNSHIP LINE	---
SECTION LINE	---
RESERVATION LINE	---
FENCE LINE	---
GUARD RAIL	---
UNFENCED PROPERTY	---
RIGHT OF WAY LINE	---
RIGHT OF WAY LINE FENCED	---
TRAVELED WAY	---
RAILROADS	---
RETAINING WALLS	---
BASE OR SURVEY LINE	---
LEVEE	---
CULVERTS IN PLACE (PLAN)	---
NEW CULVERTS (PLAN)	---
NEW CULVERTS (PROFILE)	---
TROLLEY POLE	---
POWER POLE	---
TELEPHONE OR TELEGRAPH POLE	---
MARSH	---
DITCH	---
KIPRAP	---
BRIDGE	---
SECTION CORNER	FOUND UNFOUND
1/4 SECTION CORNER	FOUND UNFOUND
1/16 CORNER	FOUND UNFOUND
CENTER OF SECTION	---
CONTROL OF ACCESS WITH FENCE	---
CONTROL OF ACCESS WITHOUT FENCE	---
PARCEL NUMBER	---
CATTLE GUARD	---
GATE IN FENCE	---
CONSTRUCTION LIMITS	CUT FILL

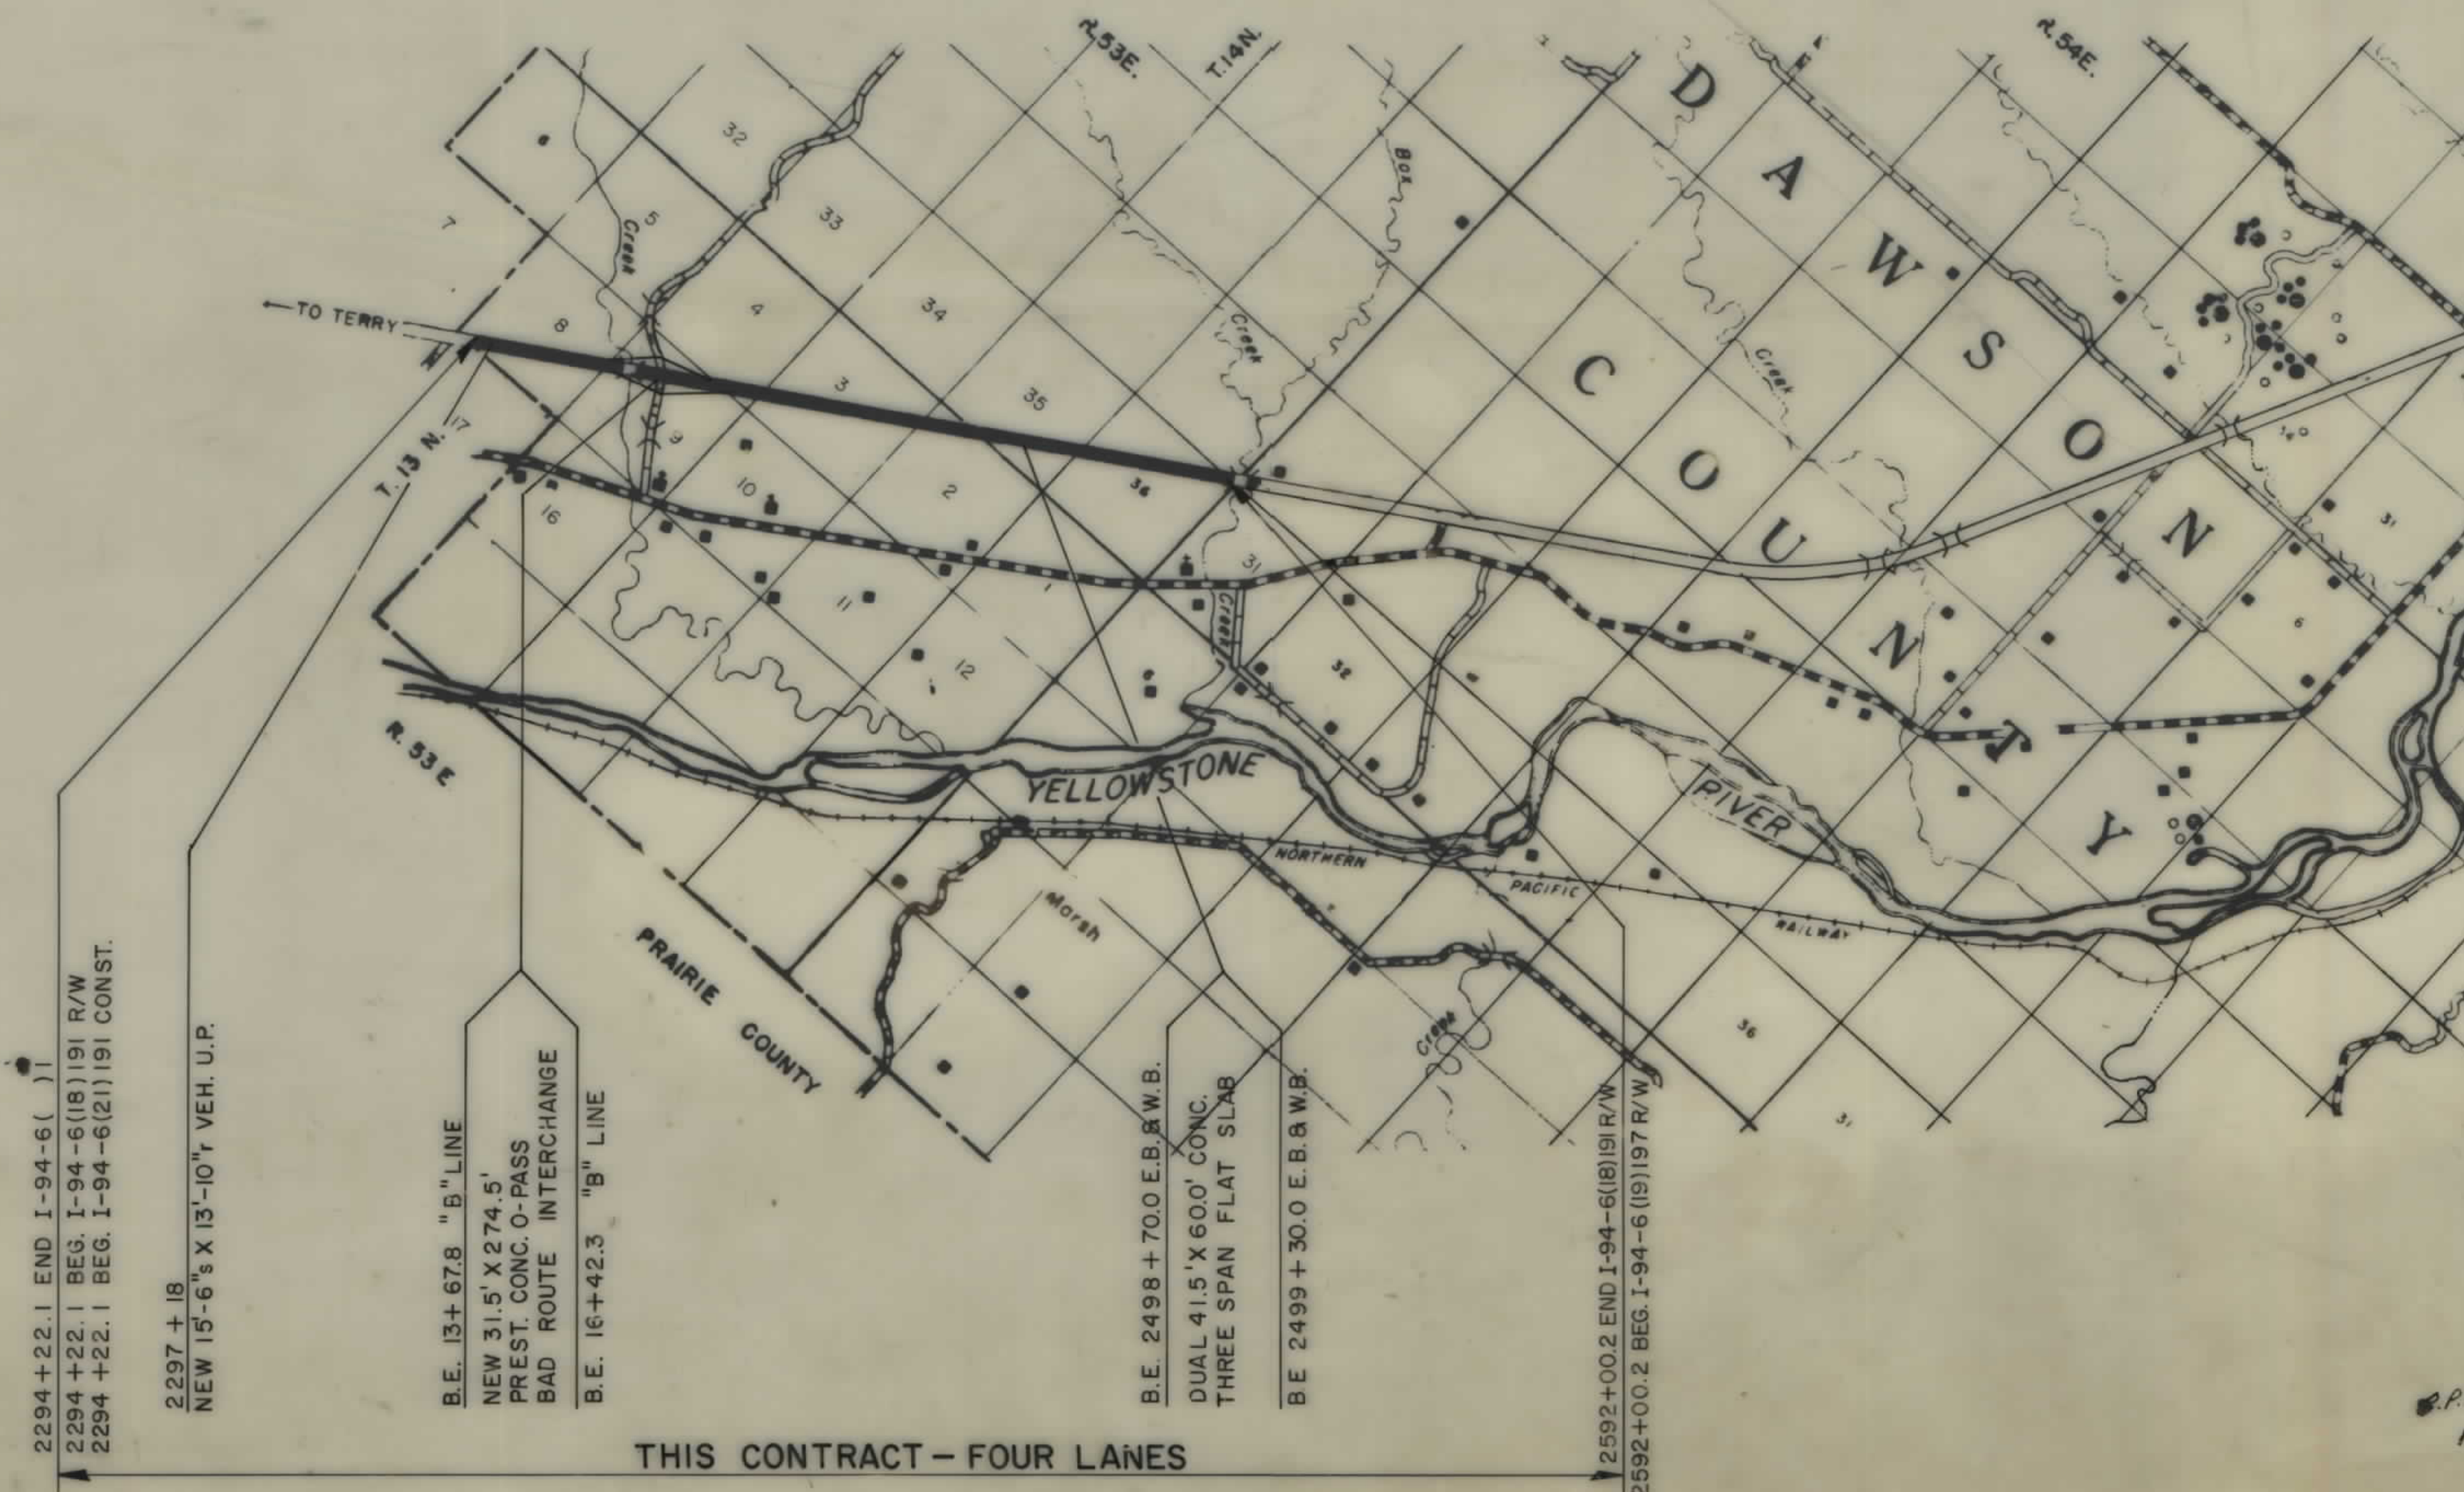

STATE HIGHWAY COMMISSION OF MONTANA	
APPROVED: June 19 1970 Lewis M. Chittim STATE HIGHWAY ENGINEER	STATE OF MONTANA REGISTERED No 174ES LEWIS M. CHITTIM CIVIL ENGINEER AND LAND SURVEYOR
U.S. DEPARTMENT OF TRANSPORTATION FEDERAL HIGHWAY ADMINISTRATION BUREAU OF PUBLIC ROADS	
APPROVED: DIVISION ENGINEER	DATE


OWNERSHIPS										SLOPE PERMIT ACREAGE	CONST. PERMIT ACREAGE
PARCEL	NAME	ADDRESS	TOTAL ACREAGE	GROSSTAKE ACREAGE	P.T.W. ACREAGE	NET TAKE ACREAGE	REMAINDER				
							LEFT	RIGHT			
1	DAVID & DAISILENA GUAB	GLENDIVE, MONTANA	SEE SHEET NO. 5	1.7		1.7					
10	MONTANA DAKOTA UTILITIES	GLENDIVE, MONTANA	NEGOTIATE FOR EASEMENT RIGHTS ONLY								

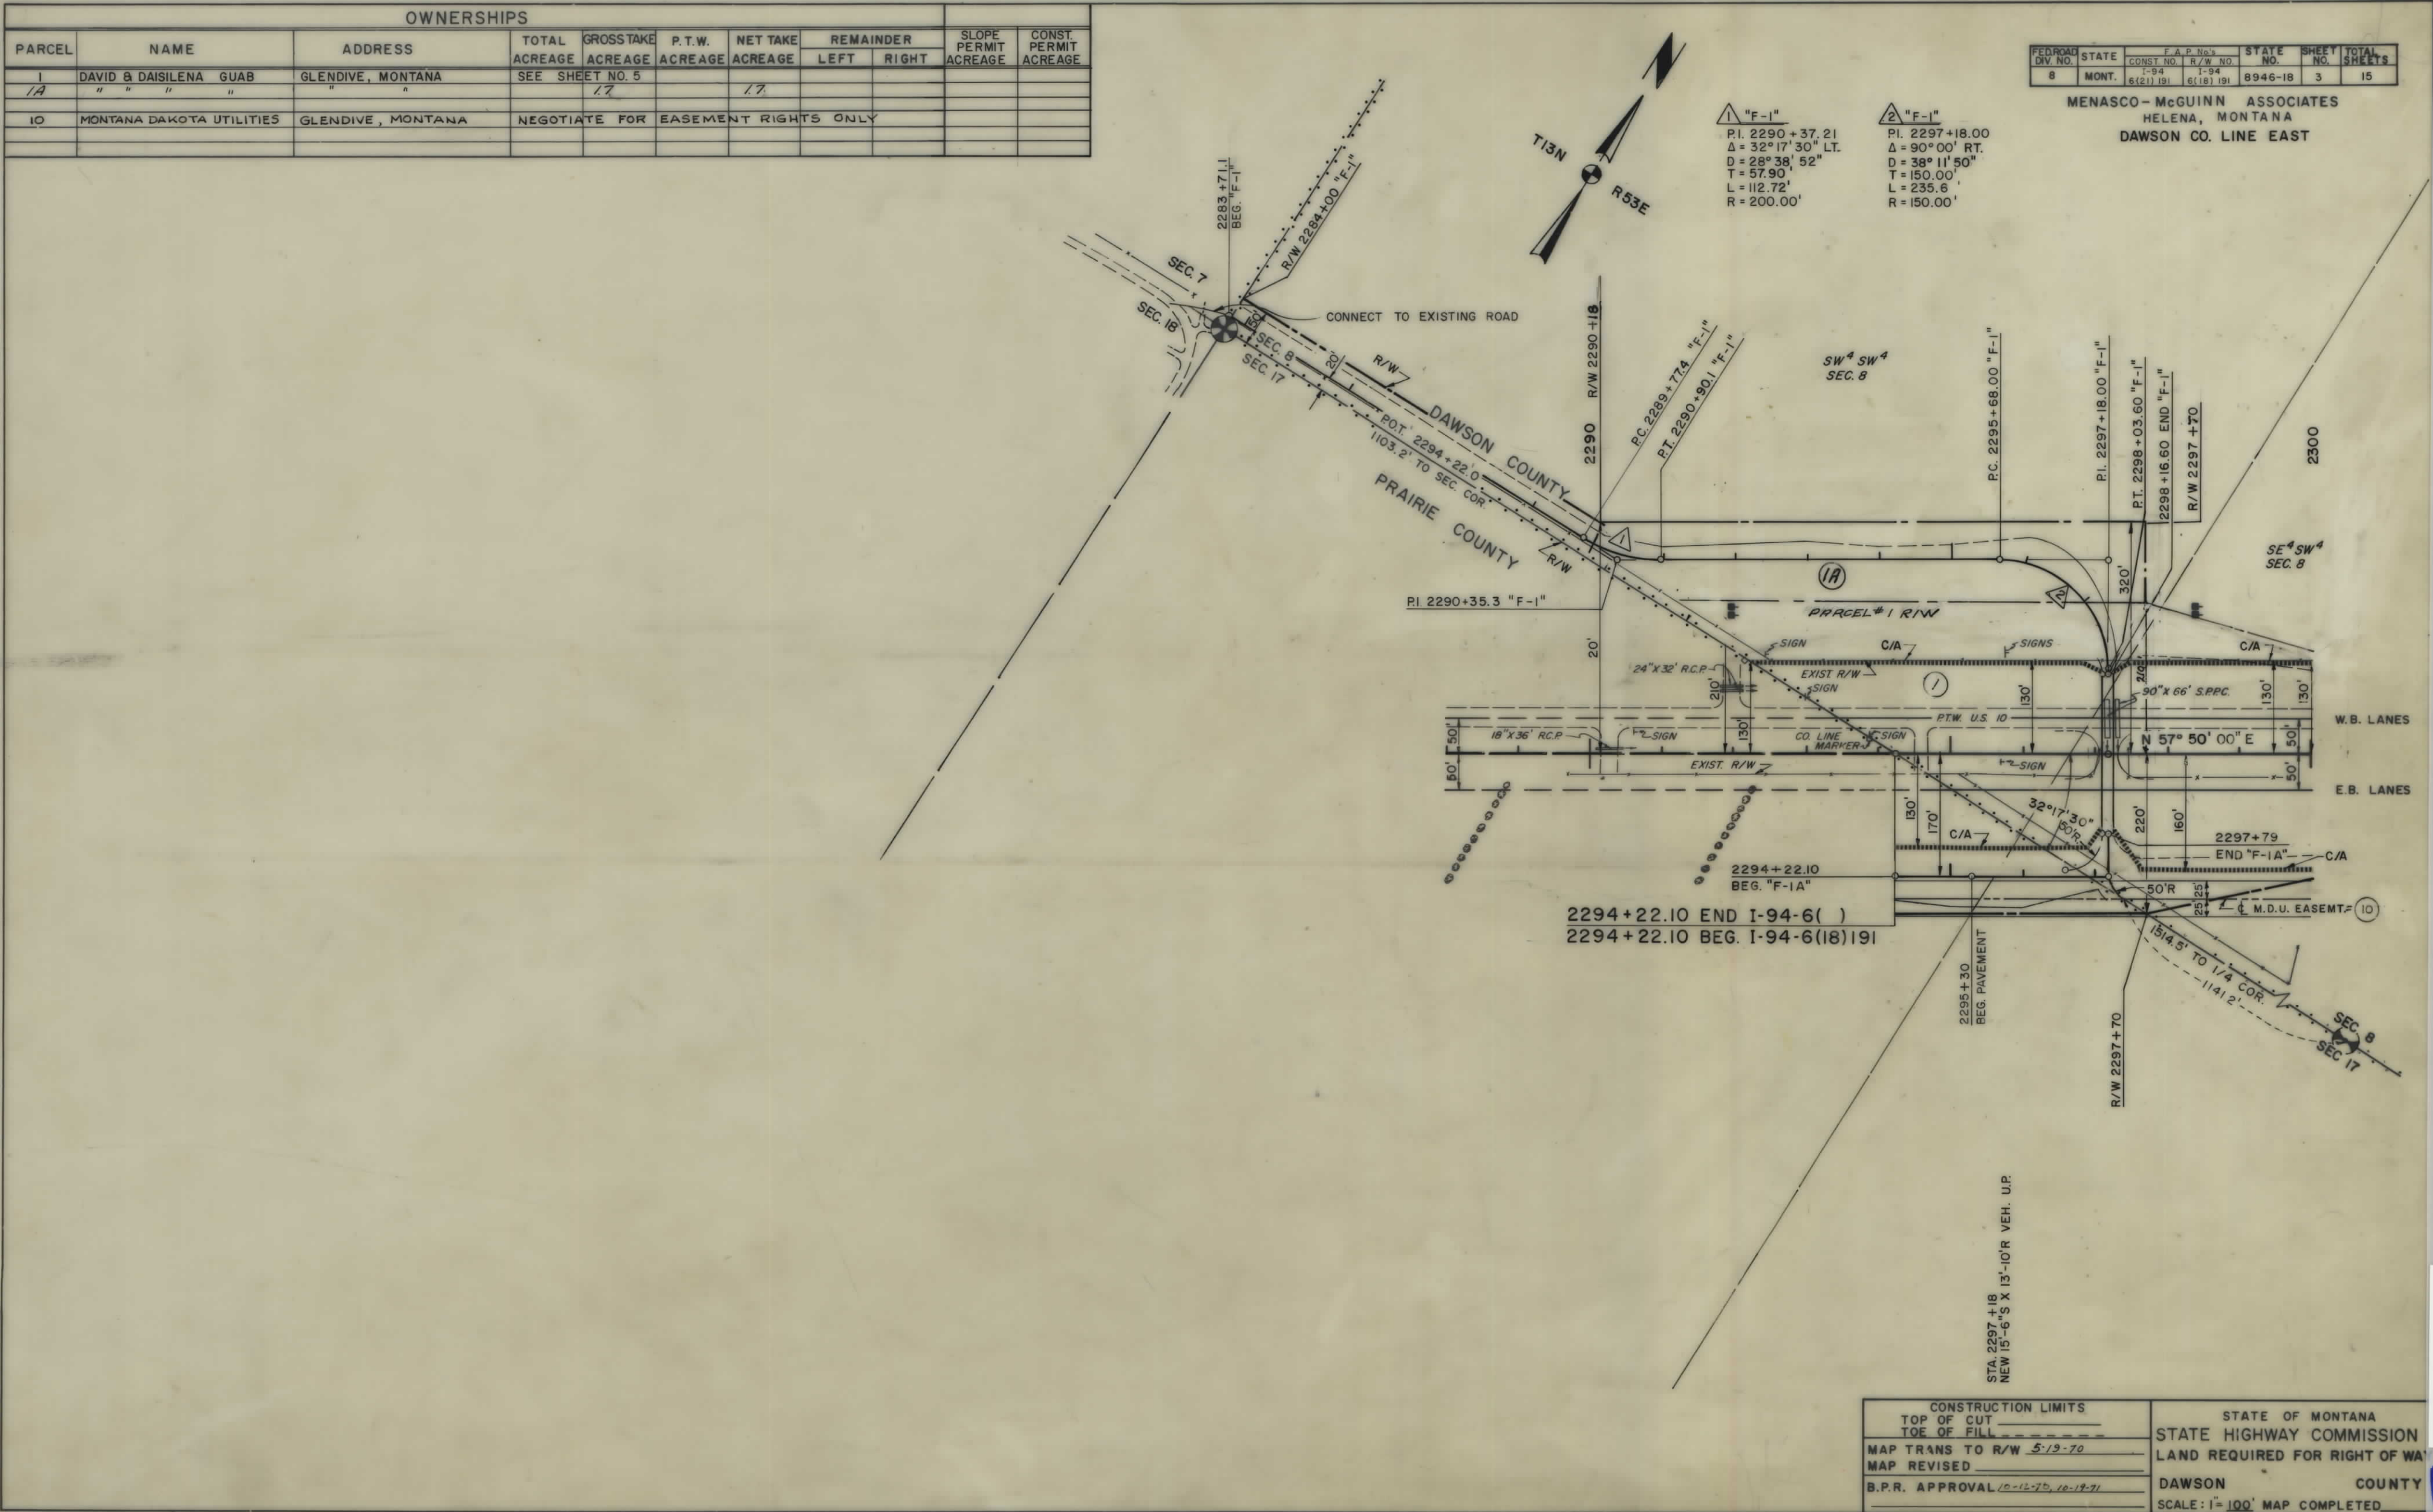

OWNERSHIPS									
PARCEL	NAME	ADDRESS	TOTAL ACREAGE	GROSSTAKE ACREAGE	P.T.W. ACREAGE	NET TAKE ACREAGE	REMAINDER		SLOPE PERMIT ACREAGE
I	DAVID & DAISILENA GUAB	GLENDIVE, MONTANA	SEE SHEET NO. 5				LEFT	RIGHT	CONST. PERMIT ACREAGE

FED. ROAD DIST. NO.	STATE	F.A.P. No.	STATE	SHEET NO.	TOTAL SHEETS
8	MONT.	1-94 6(21) 191	8946-18	4	15

MENASCO-McGUINN ASSOCIATES
HELENA, MONTANA
DAWSON CO. LINE EAST

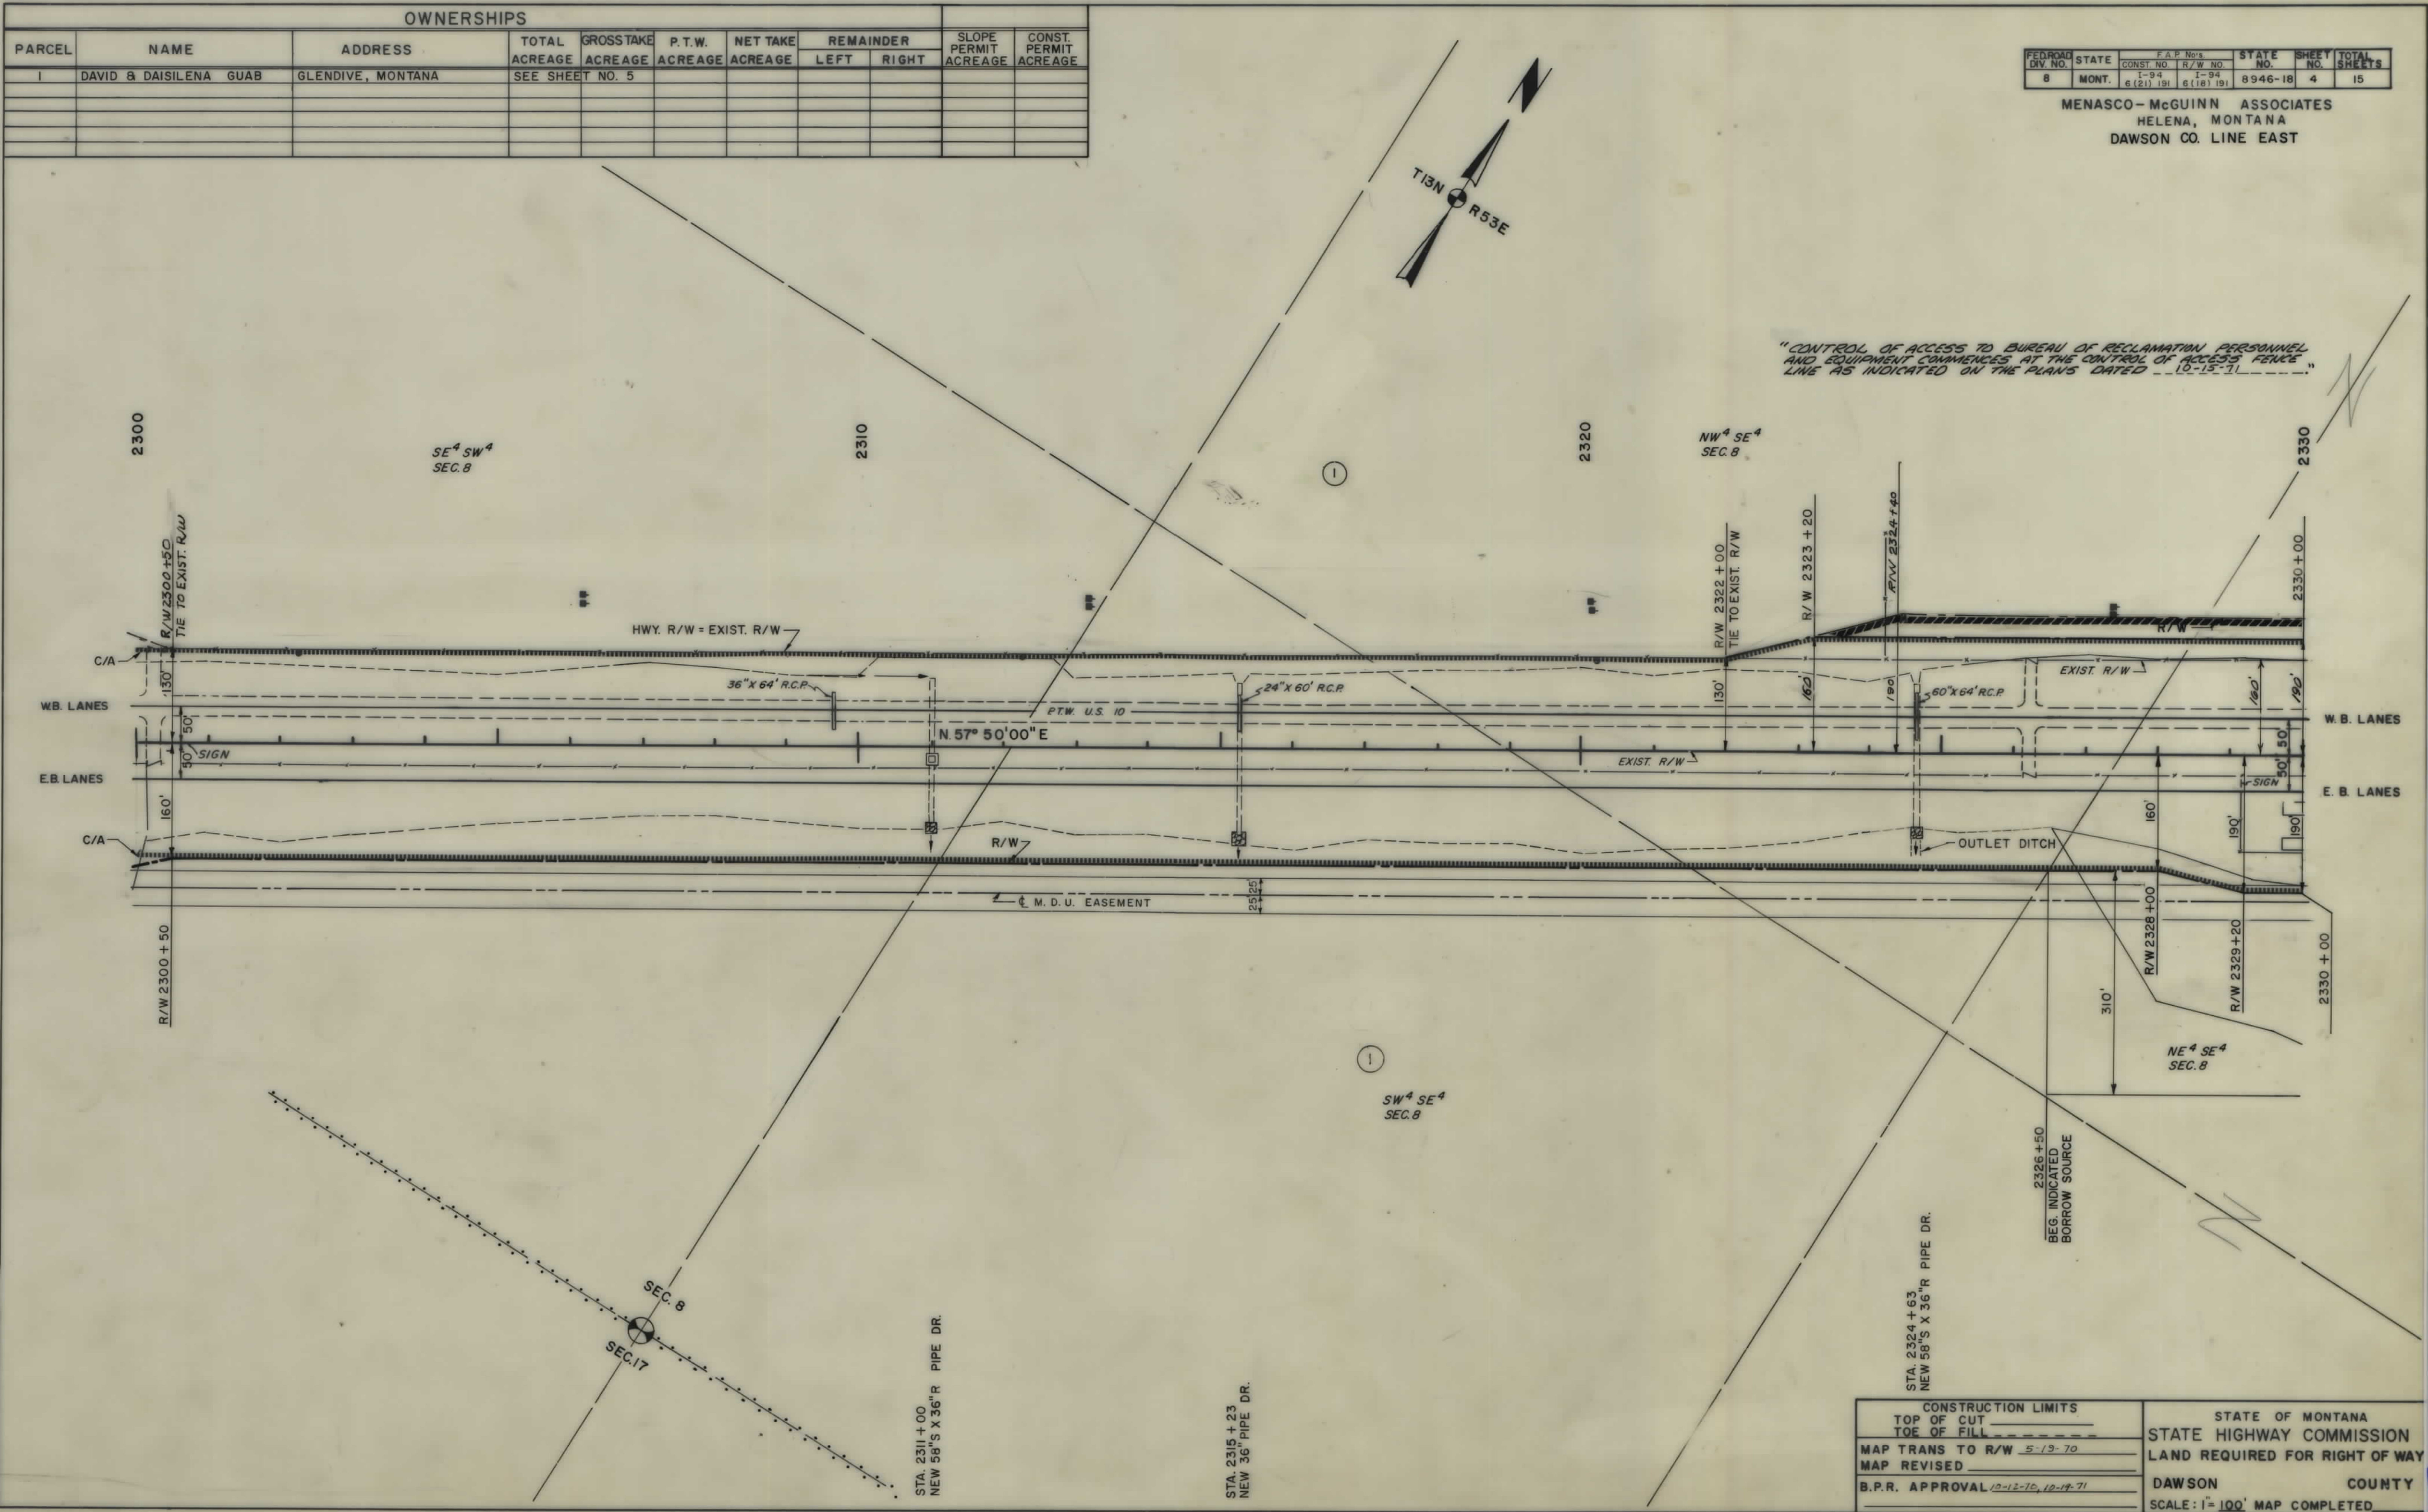


OWNERSHIPS									
PARCEL	NAME	ADDRESS	TOTAL ACREAGE	GROSSTAKE ACREAGE	P.T.W. ACREAGE	NET TAKE ACREAGE	REMAINDER		SLOPE PERMIT ACREAGE
3	OLLYE M. FREEMAN	BOX 180 DORE, NORTH DAKOTA	SEE SHEET NO. 8						
3B	OLLYE M. FREEMAN	BOX 180 DORE, NORTH DAKOTA	SEE SHEET NO. 7						
4	EDWIN B. RUBEN ROESLER	GLENDIVE, MONTANA	SEE SHEET NO. 8						

FED. ROAD DIST. NO.	STATE	F.A.P. No.	STATE	SHEET	TOTAL
8	MONT.	1-94 6(21) 191	1-94 6(18) 191	8946-18	6 15

MENASCO-McGUINN ASSOCIATES
HELENA, MONTANA

DAWSON COUNTY LINE EAST

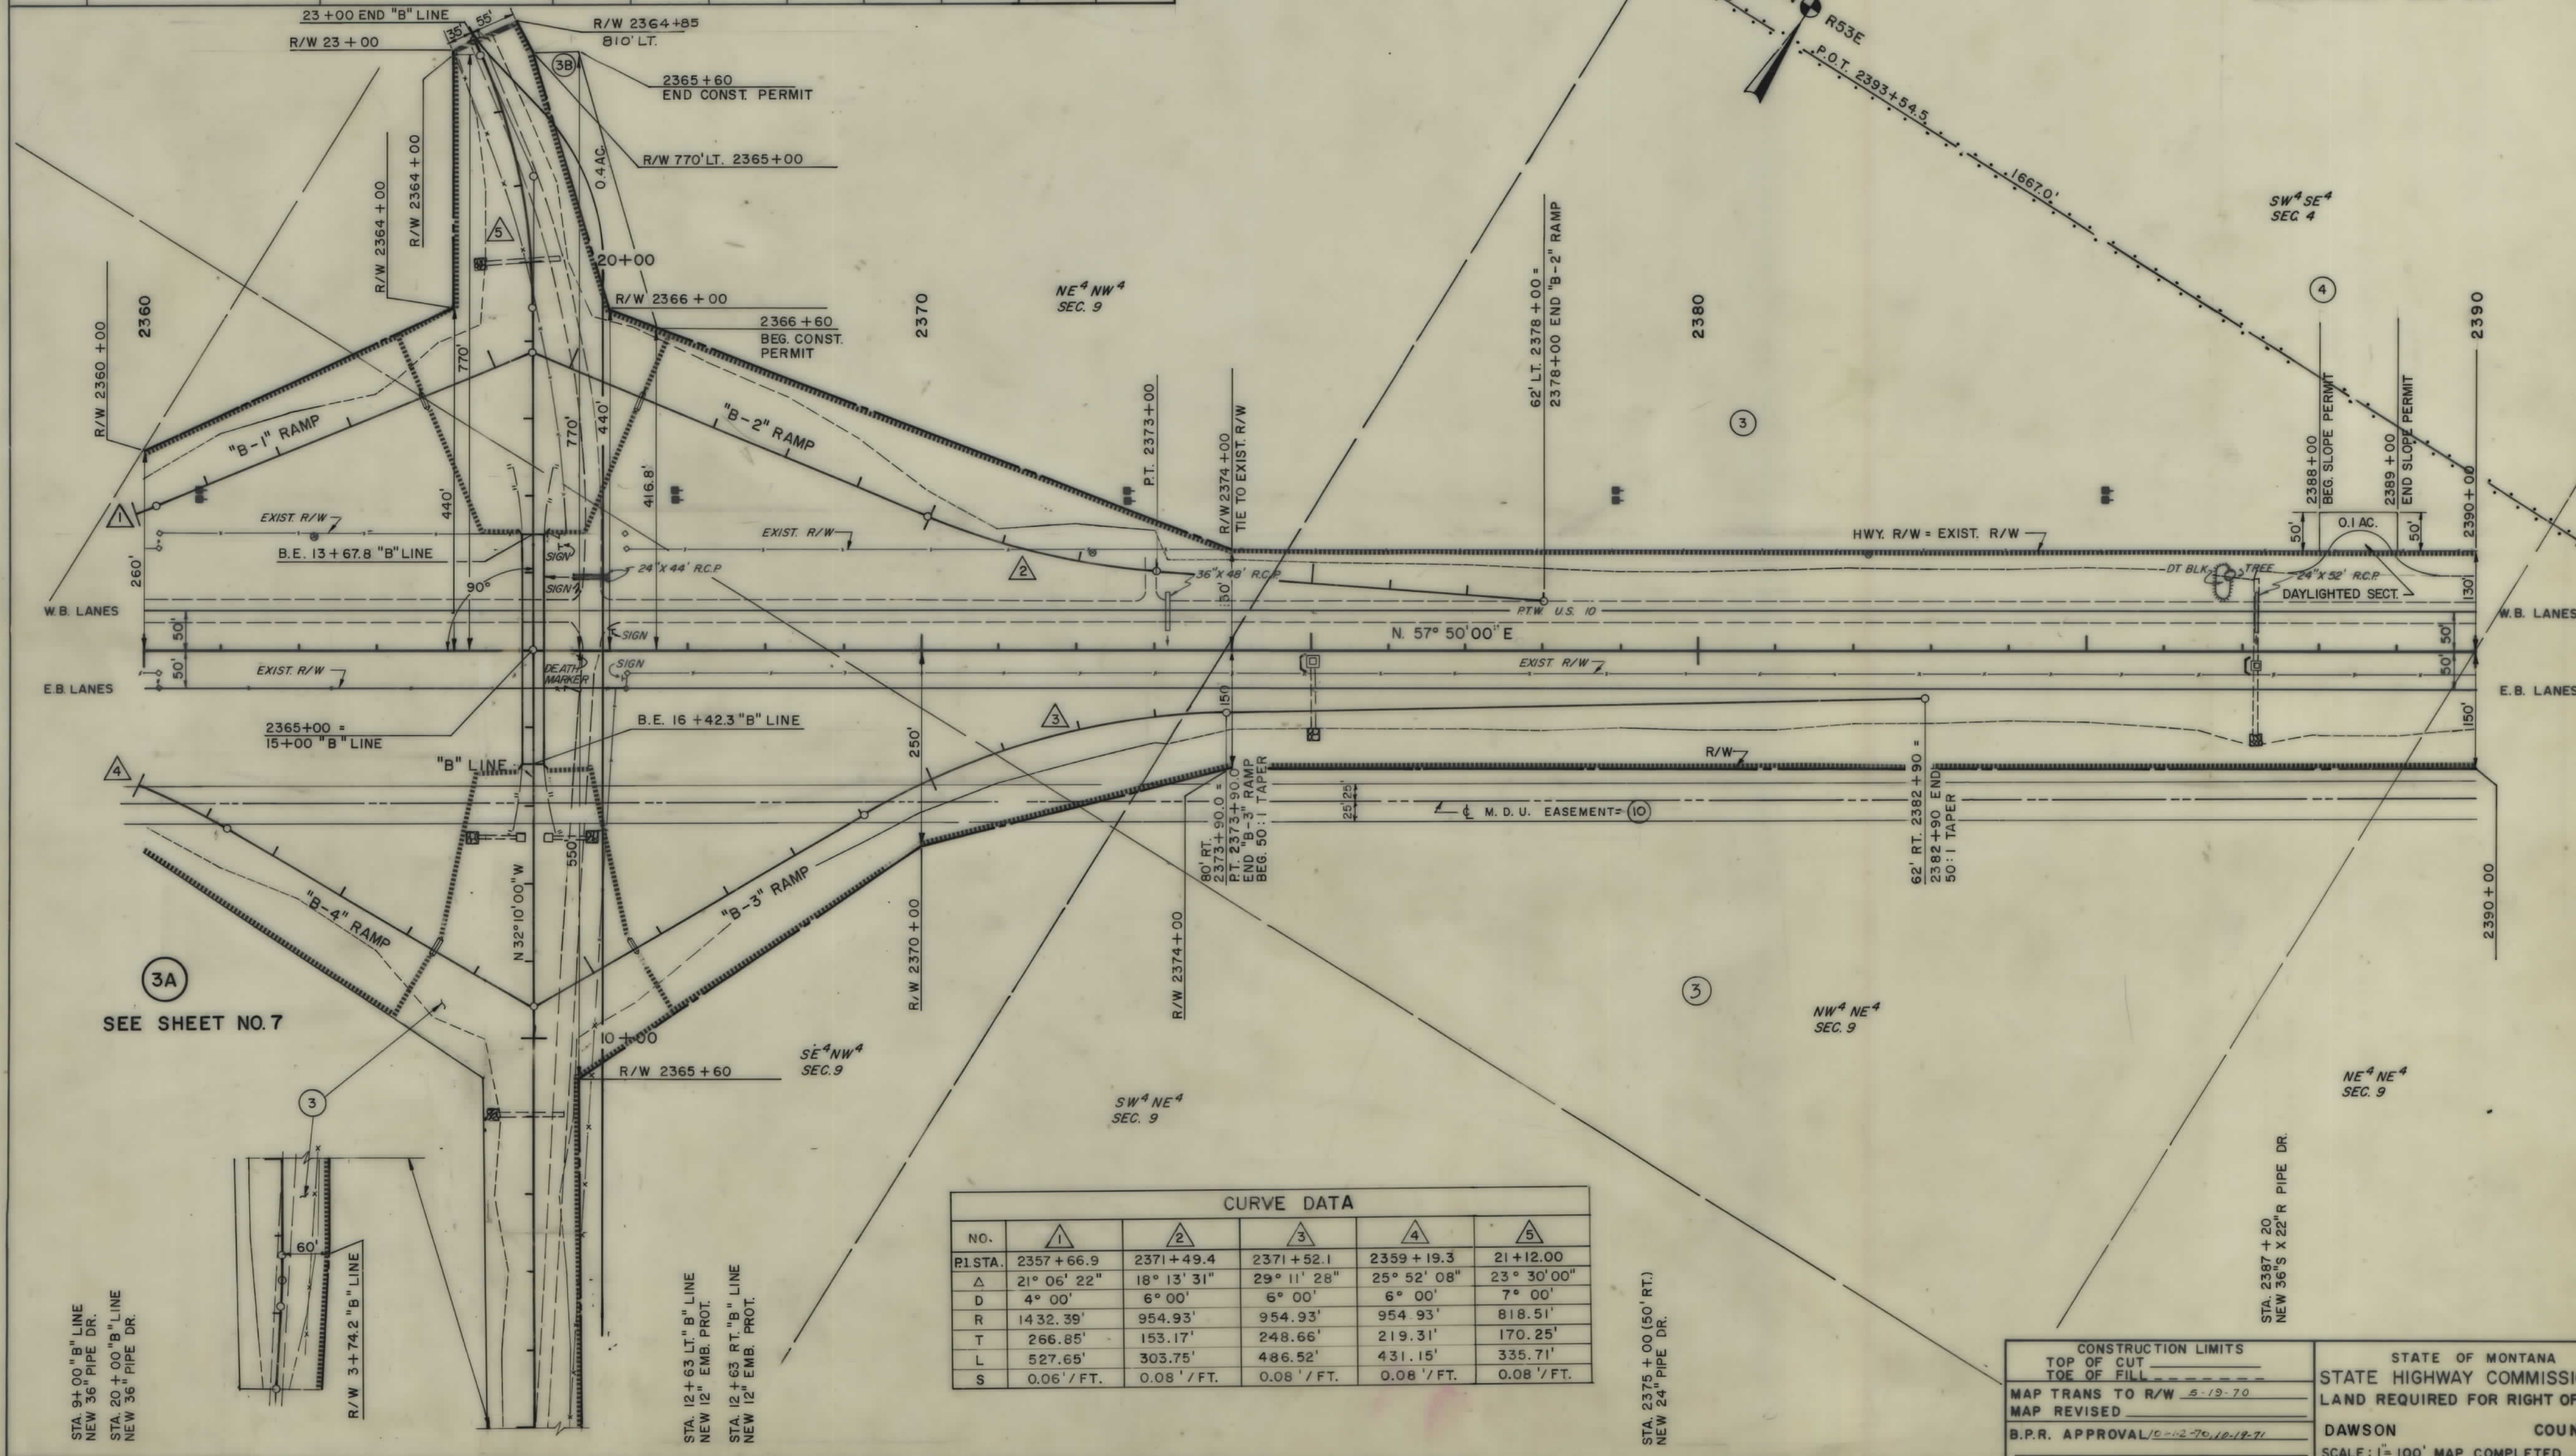


CURVE DATA					
NO.	1	2	3	4	5
P1 STA.	2357+66.9	2371+49.4	2371+52.1	2359+19.3	21+12.00
Δ	21° 06' 22"	18° 13' 31"	29° 11' 28"	25° 52' 08"	23° 30' 00"
D	4° 00'	6° 00'	6° 00'	6° 00'	7° 00'
R	1432.39'	954.93'	954.93'	954.93'	818.51'
T	266.85'	153.17'	248.66'	219.31'	170.25'
L	527.65'	303.75'	486.52'	431.15'	335.71'
S	0.06' / FT.	0.08' / FT.	0.08' / FT.	0.08' / FT.	0.08' / FT.

CONSTRUCTION LIMITS TOP OF CUT TOE OF FILL	STATE OF MONTANA STATE HIGHWAY COMMISSION LAND REQUIRED FOR RIGHT OF WAY
MAP TRANS TO R/W 5-19-70 MAP REVISED	DAWSON COUNTY
B.P.R. APPROVAL 10-12-70 10-17-71	SCALE: 1"=100' MAP COMPLETED

OWNERSHIPS									
PARCEL	NAME	ADDRESS	TOTAL ACREAGE	GROSSTAKE ACREAGE	P.T.W. ACREAGE	NET TAKE ACREAGE	REMAINDER		BORROW SOURCE ACREAGE
5	RALPH E. FROST et al	FALLON, MONTANA	1496.8	49.4	30.9	18.5	630.7	816.7	20.1
6	JOHN E. & SOLVEIG HESS	GLENDIVE, MONTANA	SEE SHEET NO. 11						

FED. ROAD DIST. NO.	STATE	F.A.P. No.	STATE NO.	SHEET NO.	TOTAL SHEETS
8	MONT.	1-94 6 (21) 191	1-94 6 (18) 191	10	15

MENASCO-McGUINN ASSOCIATES
HELENA, MONTANA
DAWSON CO. LINE EAST

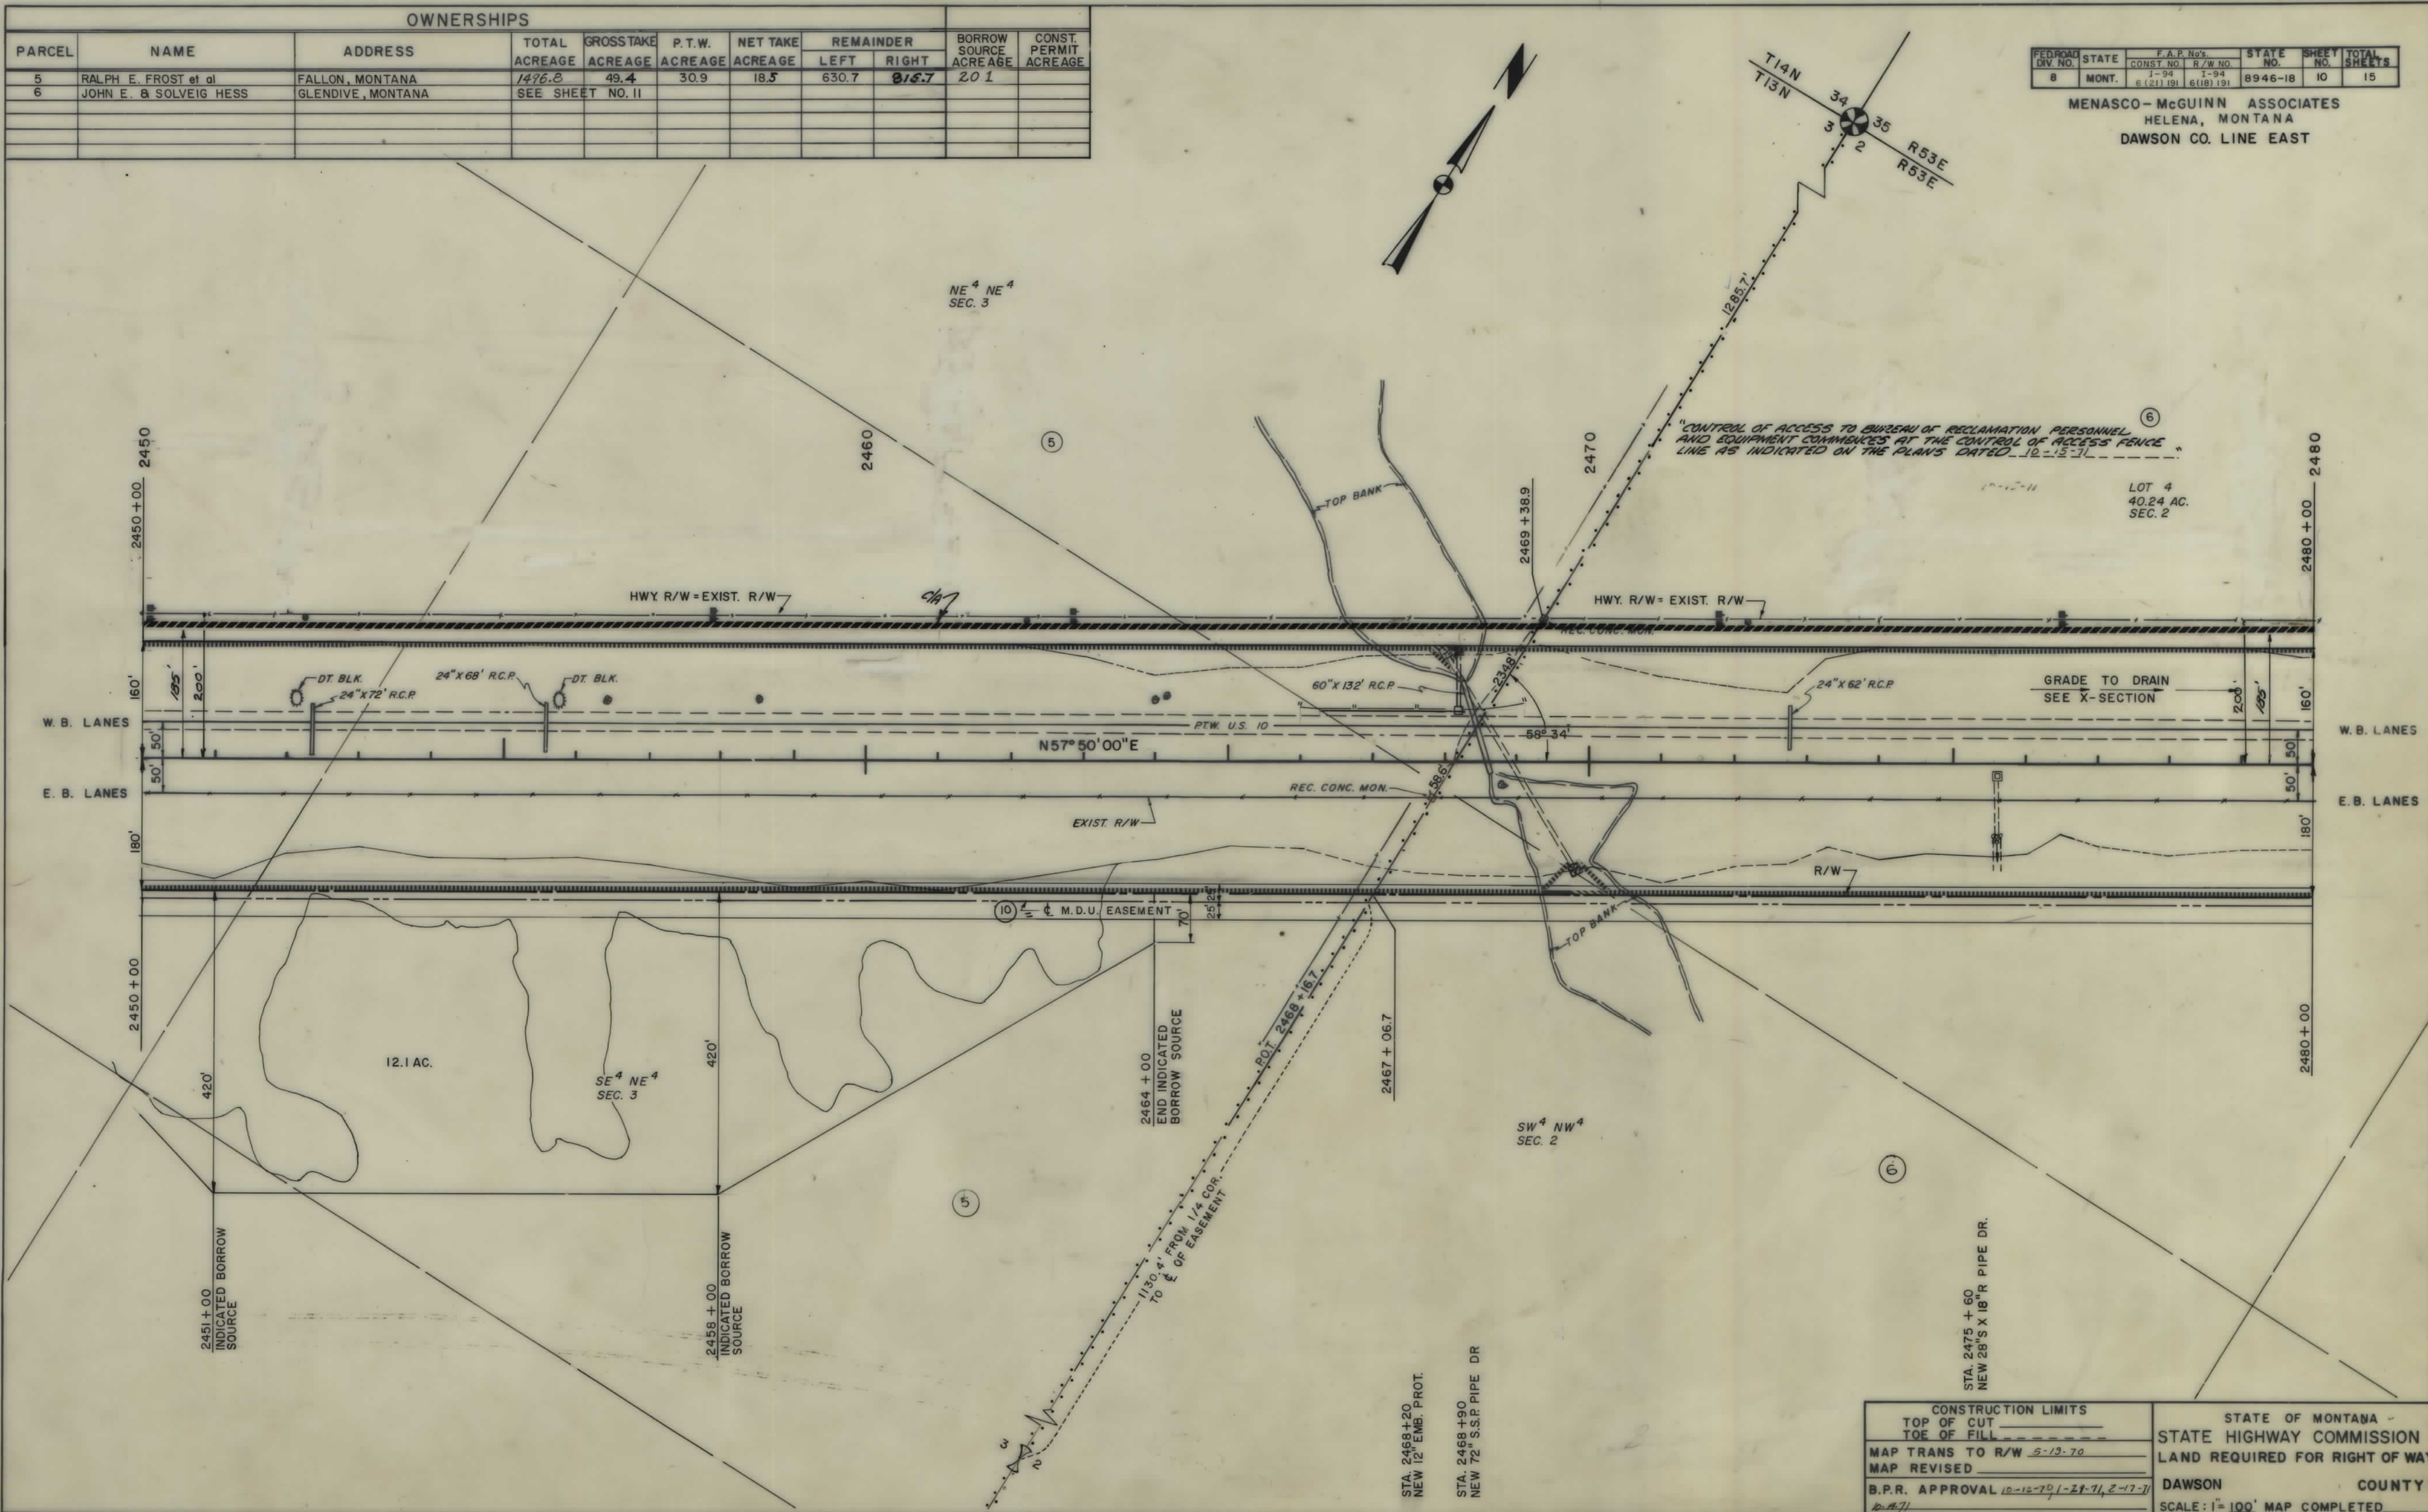


CONSTRUCTION LIMITS		STATE OF MONTANA	
TOP OF CUT	-----	STATE HIGHWAY COMMISSION	
TOE OF FILL	-----	LAND REQUIRED FOR RIGHT OF WAY	
MAP TRANS TO R/W	5-13-70	DAWSON COUNTY	
MAP REVISED		SCALE: 1"=100' MAP COMPLETED	
B.P.R. APPROVAL	10-12-70 1-28-71 2-17-71		
	10-4-71		

OWNERSHIPS									
PARCEL	NAME	ADDRESS	TOTAL ACREAGE	GROSSTAKE ACREAGE	P.T.W. ACREAGE	NET TAKE ACREAGE	REMAINDER		BORROW SOURCE ACREAGE
							LEFT	RIGHT	CONST. PERMIT ACREAGE
6	JOHN E. & SOLVEIG HESS	GLENDIVE, MONTANA	372.9	20.8	12.9	7.9	10.3	341.8	1.7
7	DONALD D. & BEVERLY J. BUXBAUM	GLENDIVE, MONTANA	SEE SHEET NO.13						
8	STATE OF MONTANA		160	5.4	0	5.4	0	154.6	

FED. ROAD DIV. NO.	STATE	F.A.P. No.	CONST. NO.	R/W NO.	STATE NO.	SHEET NO.	TOTAL SHEETS
8	MONT.	1-94	6(21) 191	6(18) 191	8946-18	11	15

MENASCO-McGUINN ASSOCIATES
HELENA, MONTANA
DAWSON CO. LINE EAST

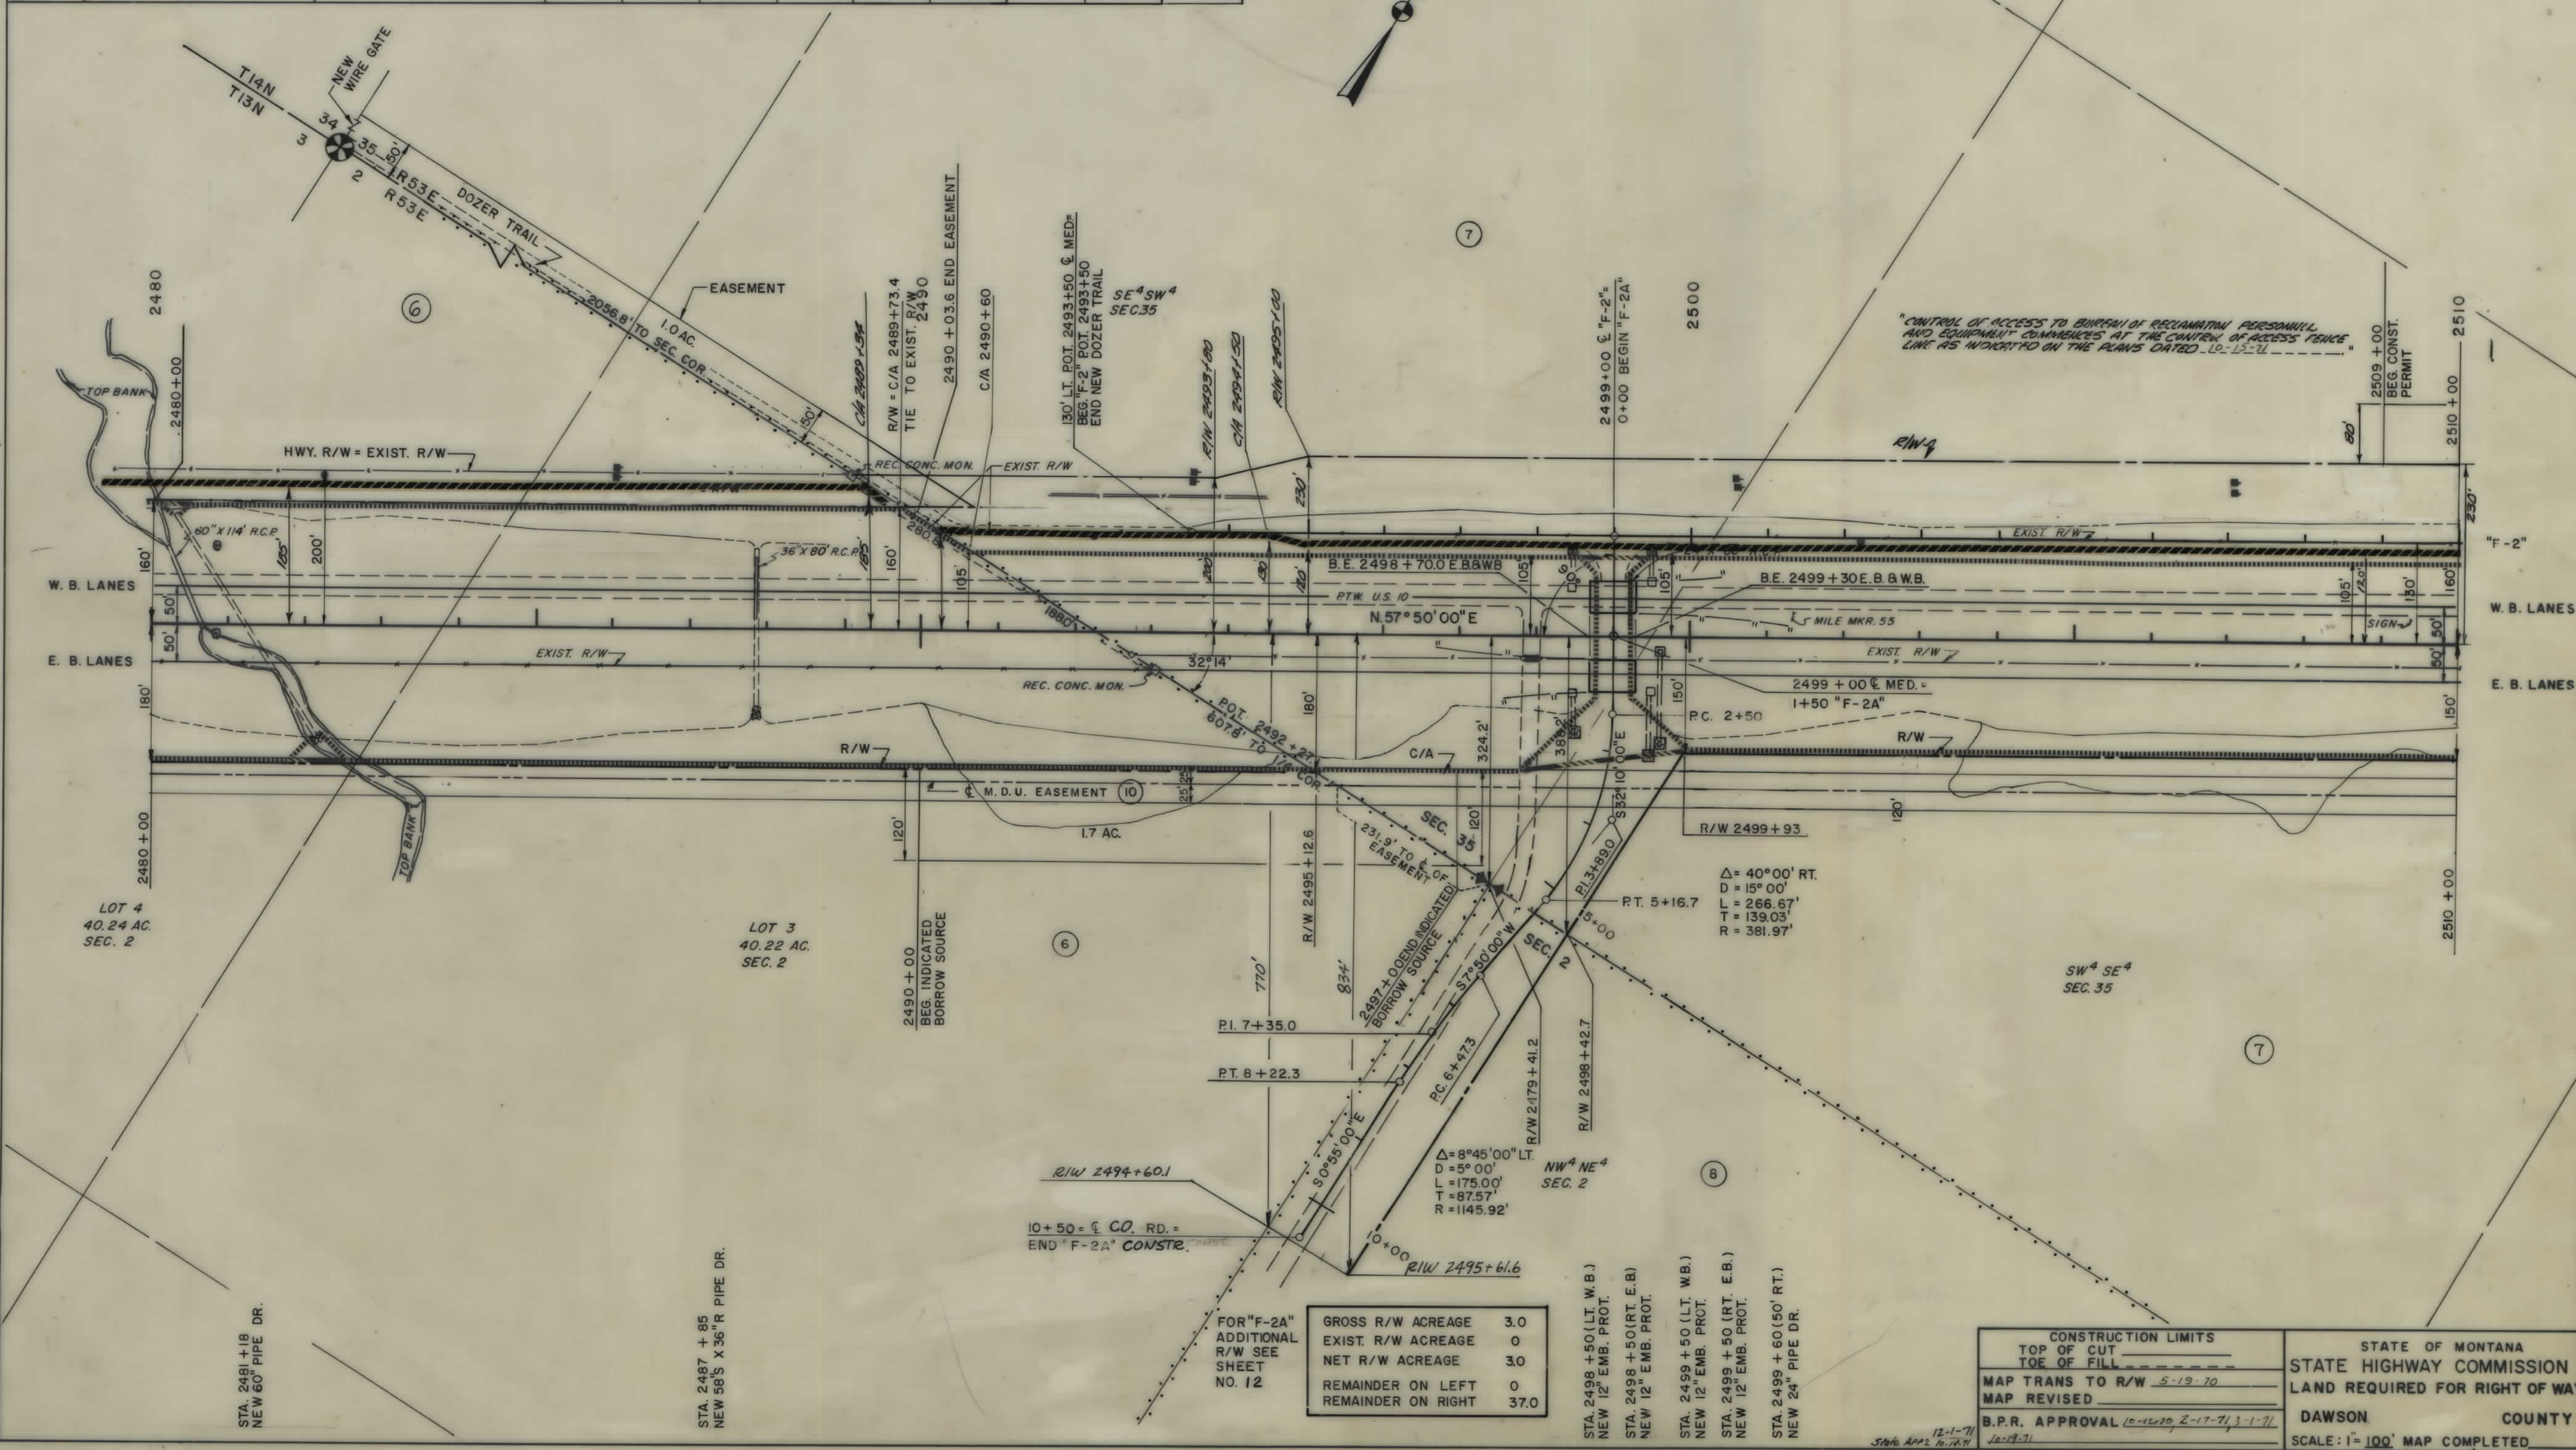

GROSS R/W ACREAGE	3.0
EXIST. R/W ACREAGE	0
NET R/W ACREAGE	3.0
REMAINDER ON LEFT	0
REMAINDER ON RIGHT	37.0


CONSTRUCTION LIMITS	
TOP OF CUT	
TOE OF FILL	
MAP TRANS TO R/W	5-19-70
MAP REVISED	
B.P.R. APPROVAL	10-12-70 Z-17-71 3-1-71

STATE OF MONTANA	
STATE HIGHWAY COMMISSION	
LAND REQUIRED FOR RIGHT OF WAY	
DAWSON COUNTY	
SCALE: 1"=100' MAP COMPLETED	


OWNERSHIPS								
PARCEL	NAME	ADDRESS	TOTAL ACREAGE	GROSSTAKE ACREAGE	P.T.W. ACREAGE	NET TAKE ACREAGE	REMAINDER	
							LEFT	RIGHT
8	STATE OF MONTANA		250.3	4.9	0	4.9	245.4	0
11	ROBERT R. SIEGLE	C.B.R. ROUTE GLENDIVE, MONT.						

FED. ROAD DIV. NO.	STATE	FAP NO'S CONST. NO. R/W NO.	STATE NO.	SHEET NO.	TOTAL SHEETS
8	MONT.	1-94 6(21)191	1-94 6(18)191	8946-18	12

MENASCO-McGUINN ASSOCIATES
HELENA, MONTANA

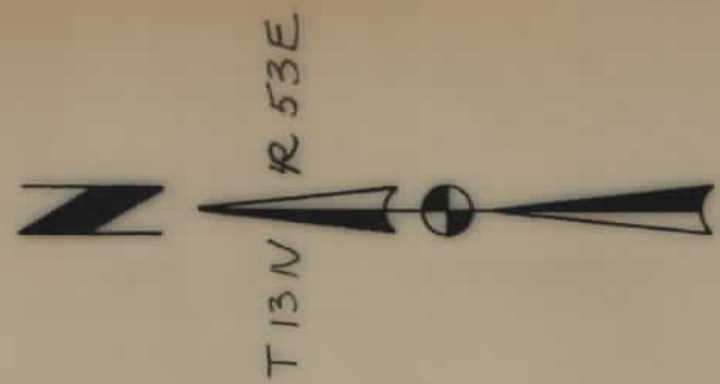

GROSS R/W ACREAGE	2.4
EXIST. R/W ACREAGE	0
NET R/W ACREAGE	2.4
REMAINDER ON LEFT	0
REMAINDER ON RIGHT	37.6

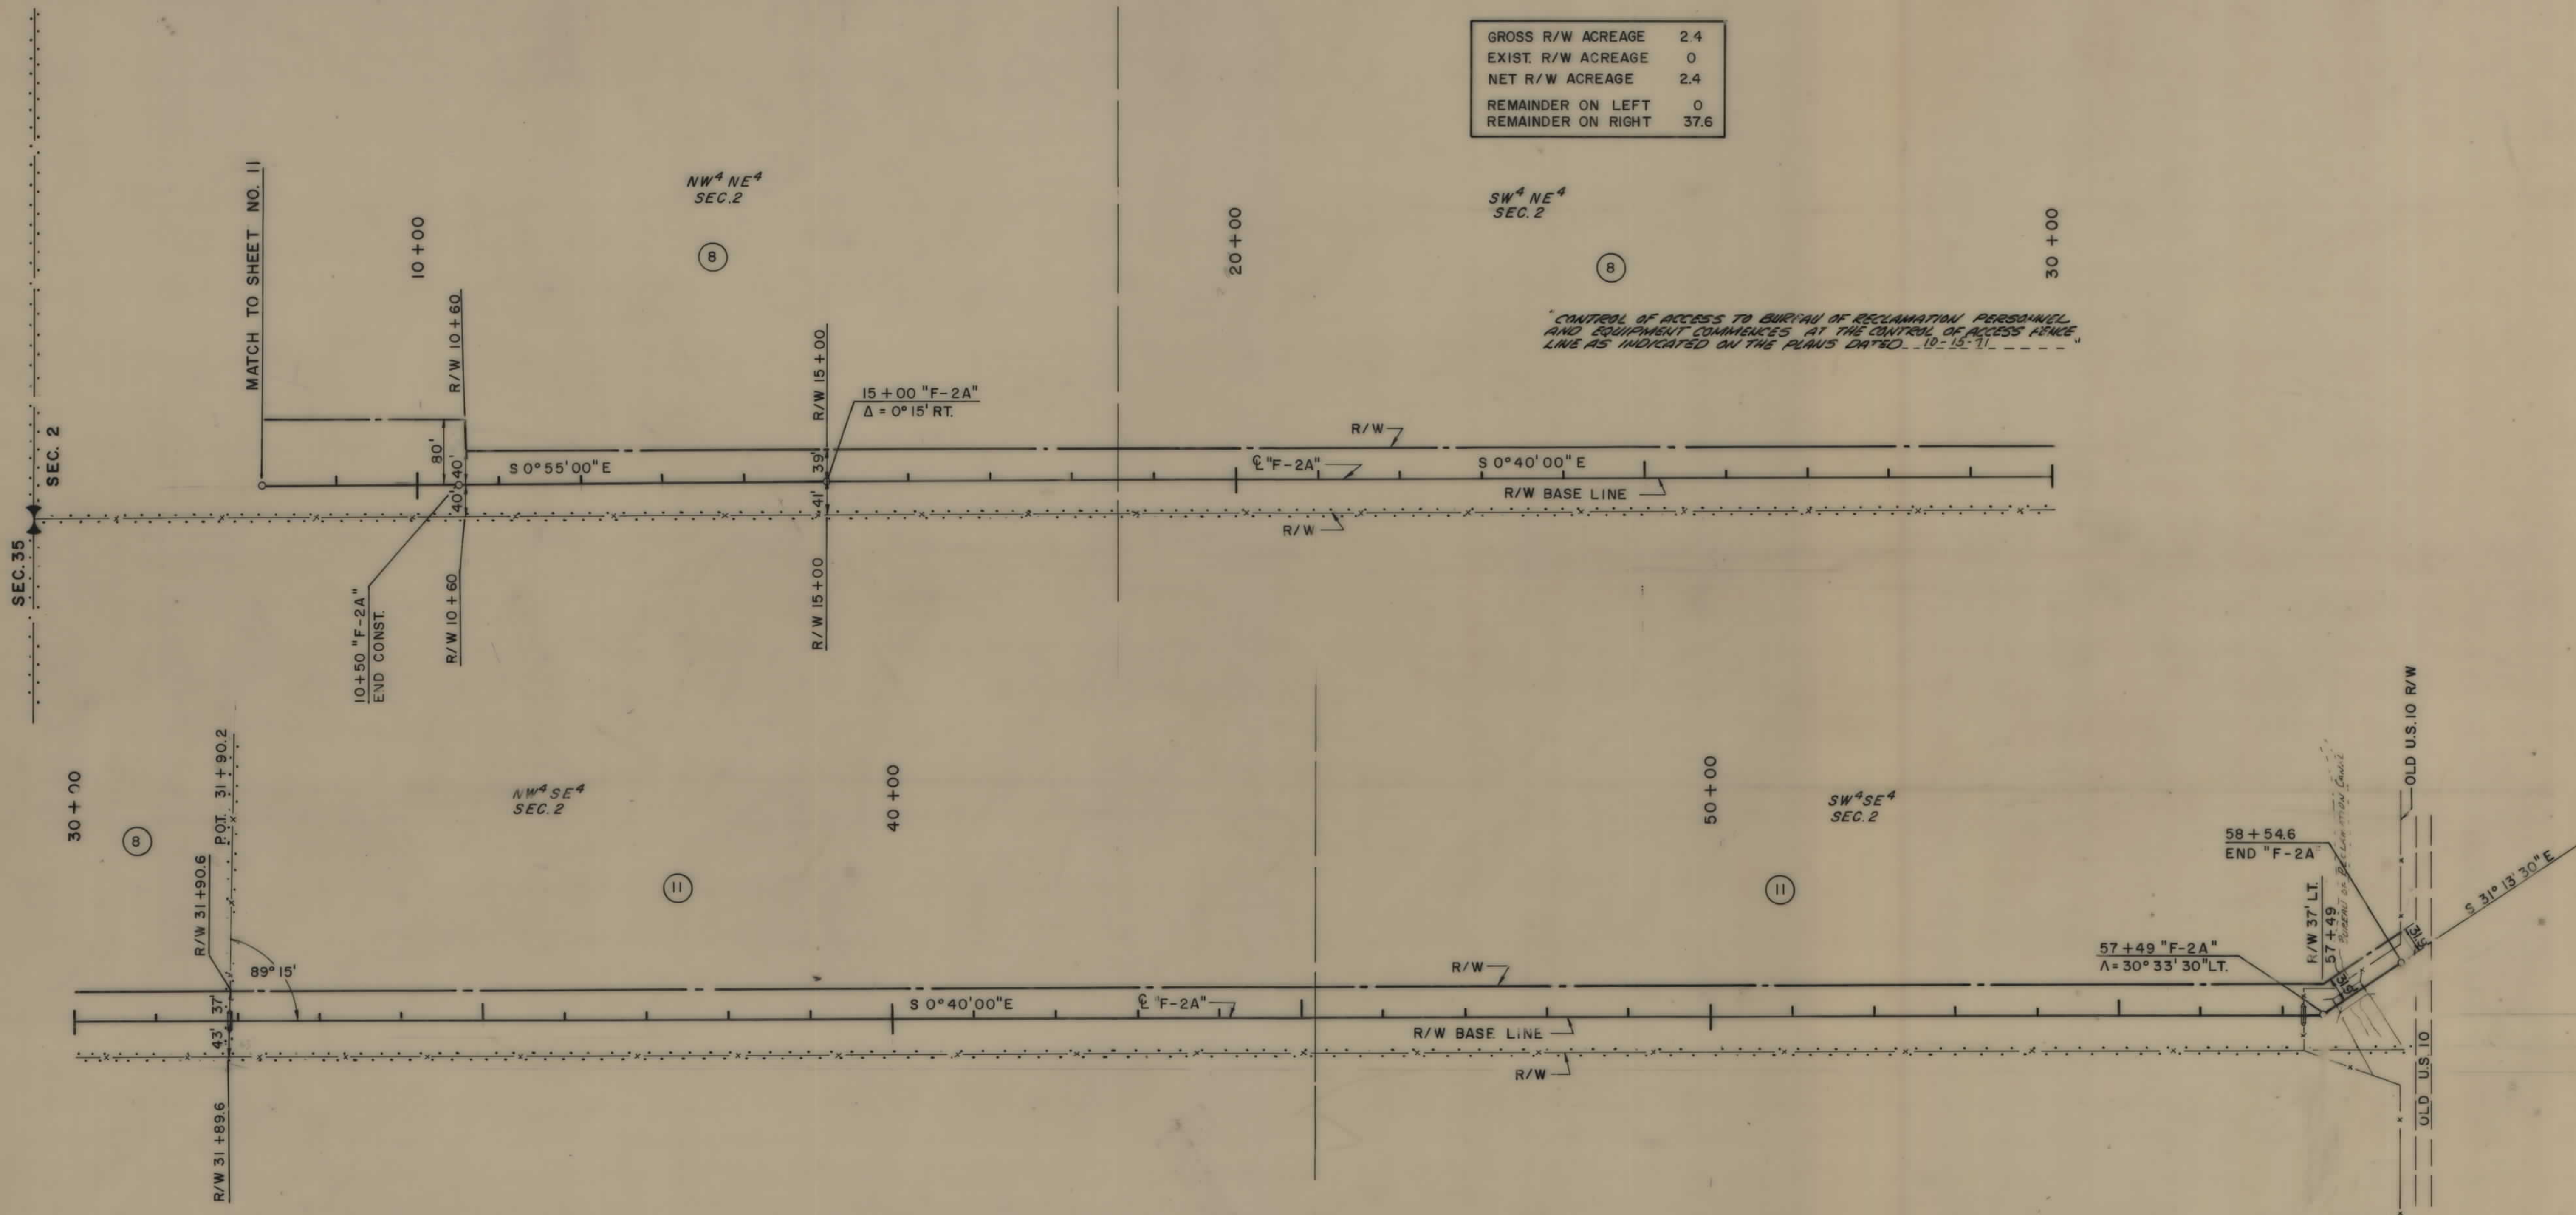

CONSTRUCTION LIMITS	STATE OF MONTANA
TOP OF CUT	STATE HIGHWAY COMMISSION
TOE OF FILL	LAND REQUIRED FOR RIGHT OF WAY
MAP TRANS TO R/W	DAWSON COUNTY
MAP REVISED	SCALE: 1" = 100' MAP COMPLETED
B.P.R. APPROVAL 10-17-71, 11-23-71, 3-2-72	

OWNERSHIPS									
PARCEL	NAME	ADDRESS	TOTAL ACREAGE	GROSSTAKE ACREAGE	P.T.W. ACREAGE	NET TAKE ACREAGE	REMAINDER		BORROW SOURCE ACREAGE
							LEFT	RIGHT	CONST. EASEMENT ACREAGE
9	STATE OF MONTANA		SEE SHEET NO. 15						

FED. ROAD DIV. NO.	STATE	F.A.P. No.	STATE NO.	SHEET NO.	TOTAL SHEETS
8	MONT.	1-94 6 (21) 191	1-94 6 (18) 191	8946-18	14

MENASCO-McGUINN ASSOCIATES
HELENA, MONTANA
DAWSON CO. LINE EAST




NE 1/4 NW 1/4
SEC. 36

SW 1/4 NW 1/4
SEC. 36

GROSS R/W ACREAGE	3.1
EXIST. R/W ACREAGE	2.4
NET R/W ACREAGE	0.7
REMAINDER ON LEFT	36.8
REMAINDER ON RIGHT	0.1

GROSS R/W ACREAGE	10.8
EXIST. R/W ACREAGE	6.5
NET R/W ACREAGE	4.3
REMAINDER ON LEFT	14.7
REMAINDER ON RIGHT	14.5

NW 1/4 NE 1/4

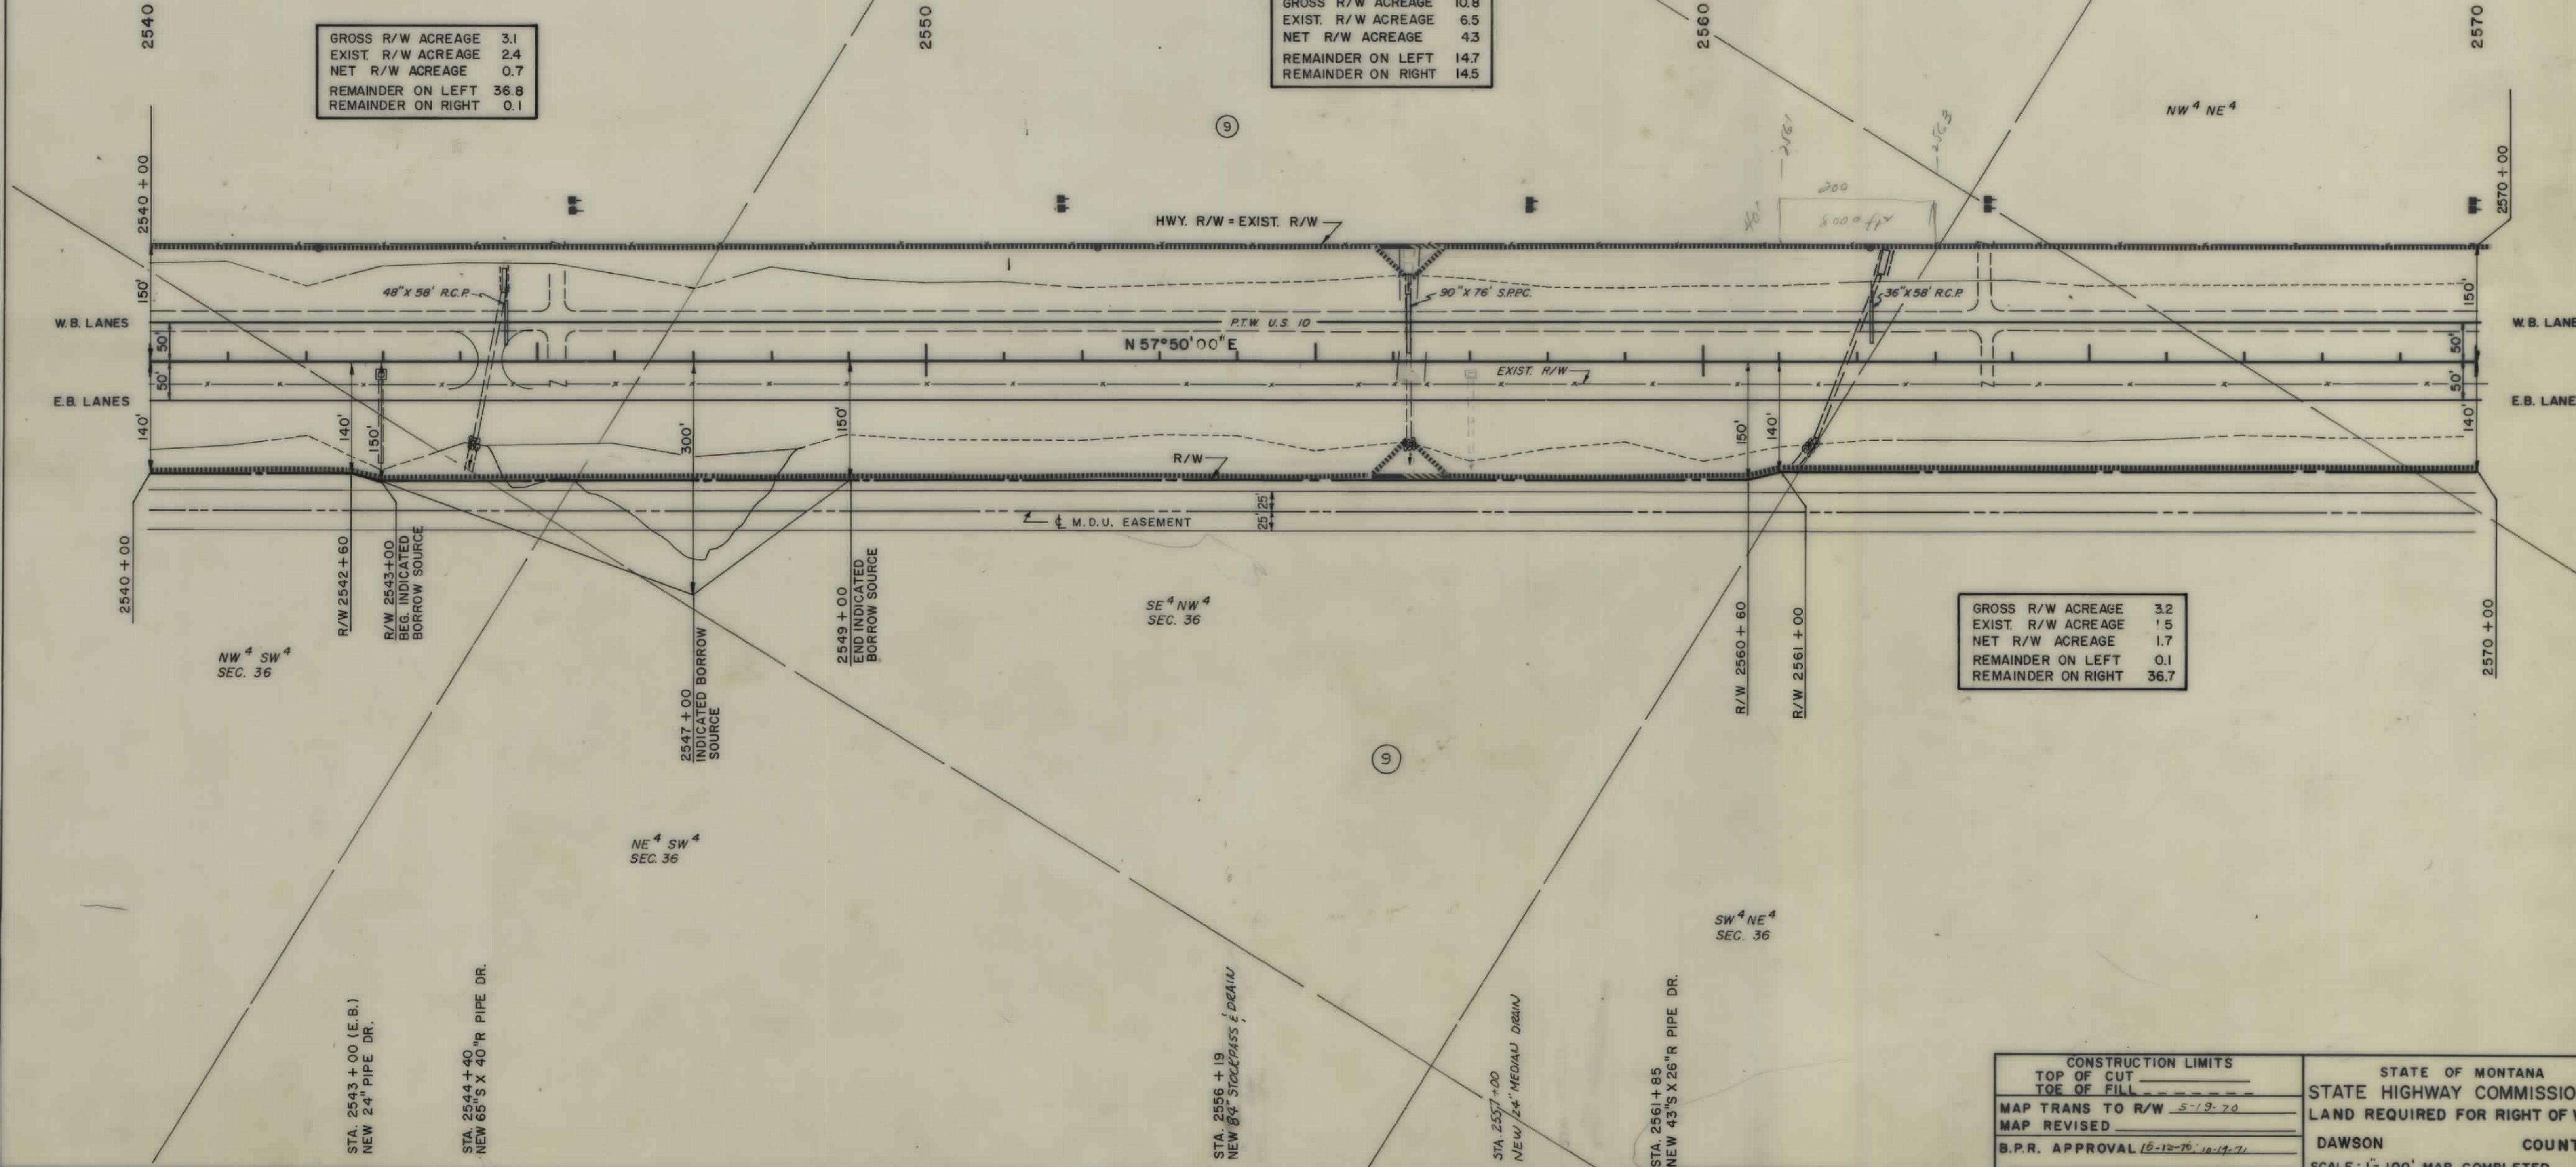

GROSS R/W ACREAGE	3.2
EXIST. R/W ACREAGE	1.5
NET R/W ACREAGE	1.7
REMAINDER ON LEFT	0.1
REMAINDER ON RIGHT	36.7

CONSTRUCTION LIMITS		STATE OF MONTANA	
TOP OF CUT	_____	STATE HIGHWAY COMMISSION	
TOE OF FILL	_____	LAND REQUIRED FOR RIGHT OF WAY	
MAP TRANS TO R/W	5-19-70	DAWSON COUNTY	
MAP REVISED	_____	SCALE: 1" = 100' MAP COMPLETED	
B.P.R. APPROVAL	10-12-70, 10-14-71		

OWNERSHIPS										BORROW SOURCE ACREAGE	CONST. EASEMENT ACREAGE
PARCEL	NAME	ADDRESS	TOTAL ACREAGE	GROSSTAKE ACREAGE	P.T.W. ACREAGE	NET TAKE ACREAGE	REMAINDER				
9	STATE OF MONTANA		640	41.1	24.8	163	170.8	428.1		1.0	

2593 +52.0
TEL. LINE X-ING C
2 WIRES CL. 19.0'

FED. ROAD DIV. NO.	STATE	F.A.P. NO.	STATE NO.	SHEET NO.	TOTAL SHEETS
8	MONT.	I-94 6(21) 191	8946-18	15	15


MENASCO-McGUINN ASSOCIATES
HELENA, MONTANA
DAWSON COUNTY LINE EAST

GROSS R/W ACREAGE	7.2
EXIST. R/W ACREAGE	5.0
NET R/W ACREAGE	2.2
REMAINDER ON LEFT	29.9
REMAINDER ON RIGHT	2.9

NW⁴ NE⁴
SEC. 36

SE⁴ SE⁴
SEC. 25

SW⁴ SW⁴
SEC. 30

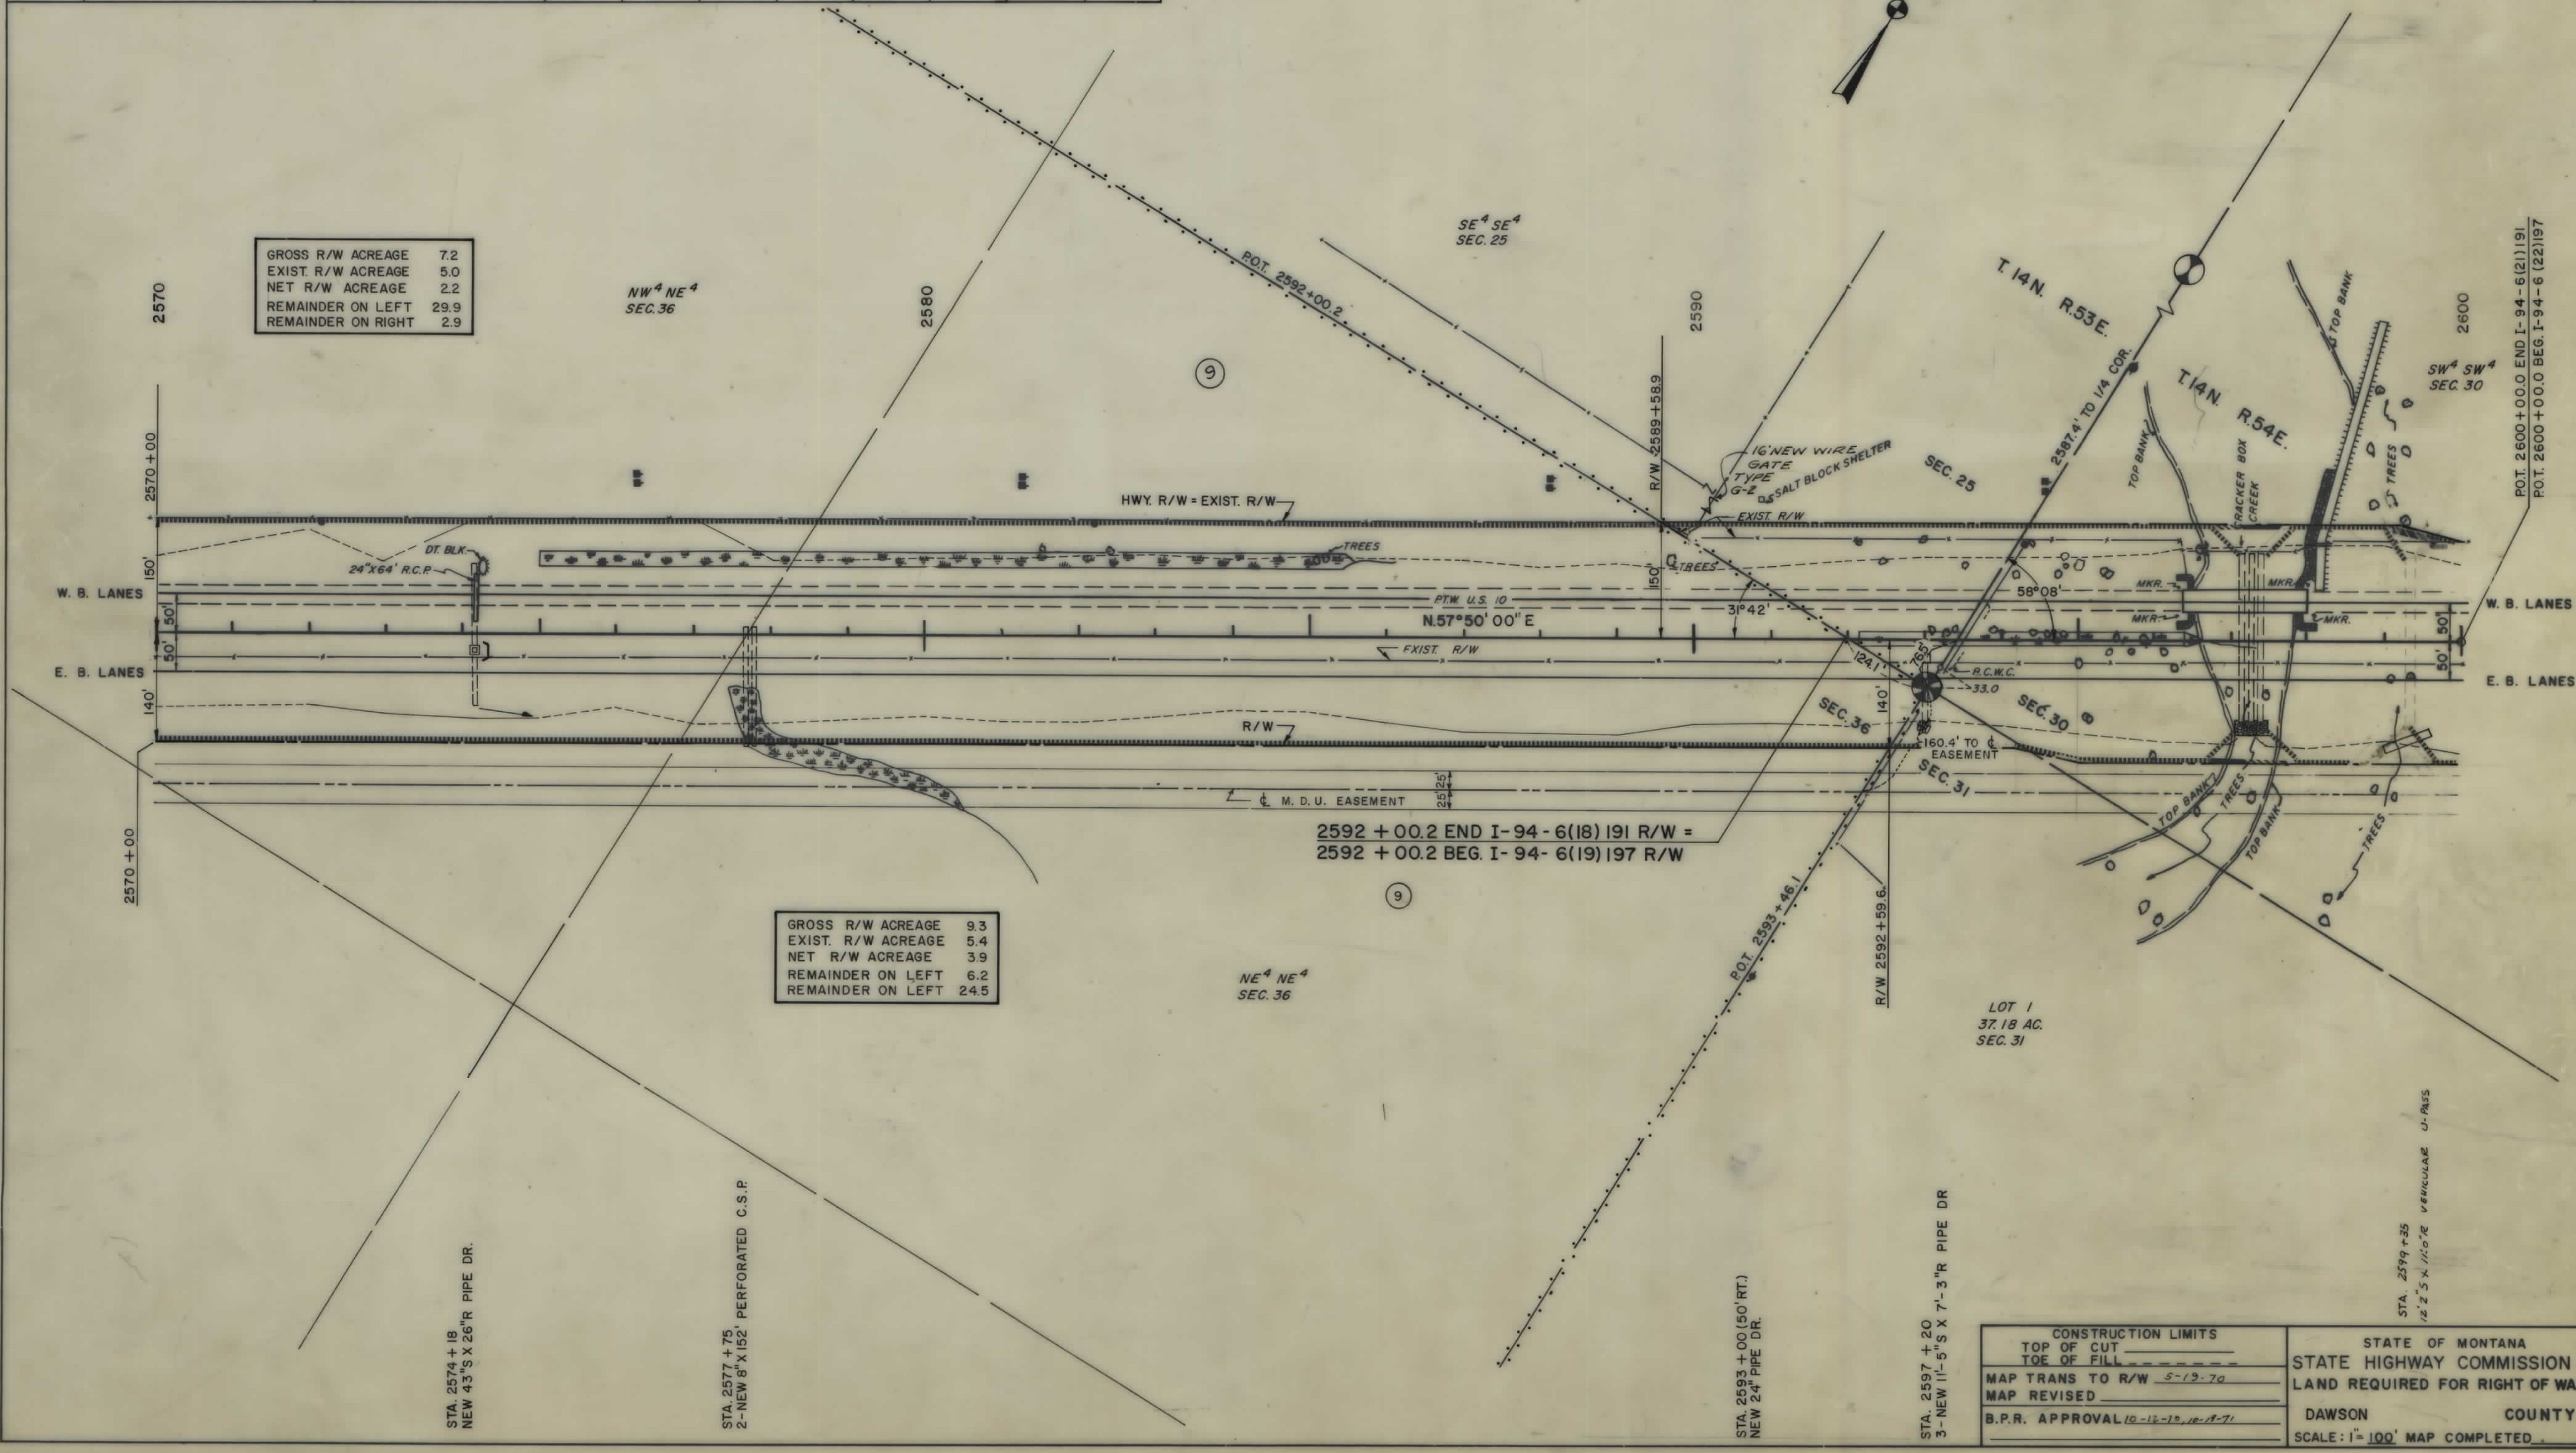

GROSS R/W ACREAGE	9.3
EXIST. R/W ACREAGE	5.4
NET R/W ACREAGE	3.9
REMAINDER ON LEFT	6.2
REMAINDER ON RIGHT	24.5

NE⁴ NE⁴
SEC. 36

CONSTRUCTION LIMITS TOP OF CUT TOE OF FILL	STATE OF MONTANA STATE HIGHWAY COMMISSION LAND REQUIRED FOR RIGHT OF WAY
MAP TRANS TO R/W 5-19-70 MAP REVISED	DAWSON COUNTY
B.P.R. APPROVAL 10-12-70, 10-19-71	SCALE: 1"=100' MAP COMPLETED