



PLANS  
NOT  
TO  
SCALE



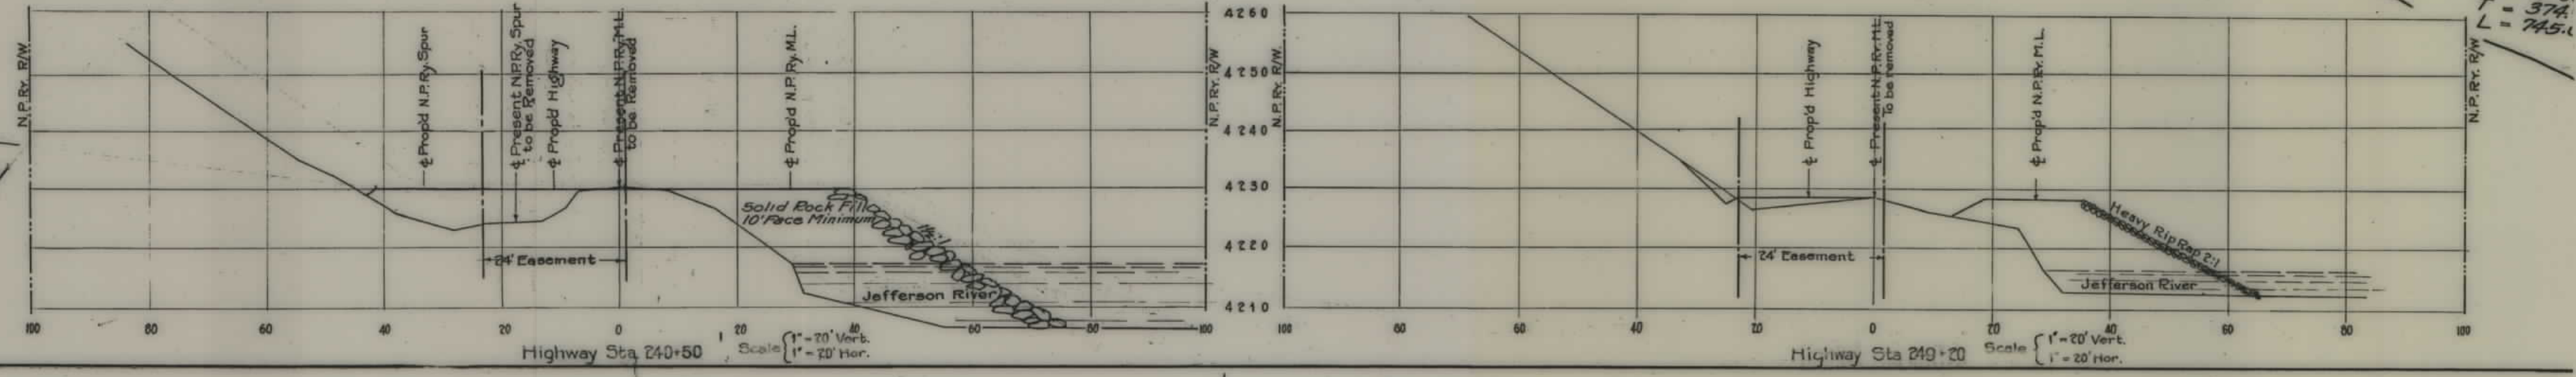

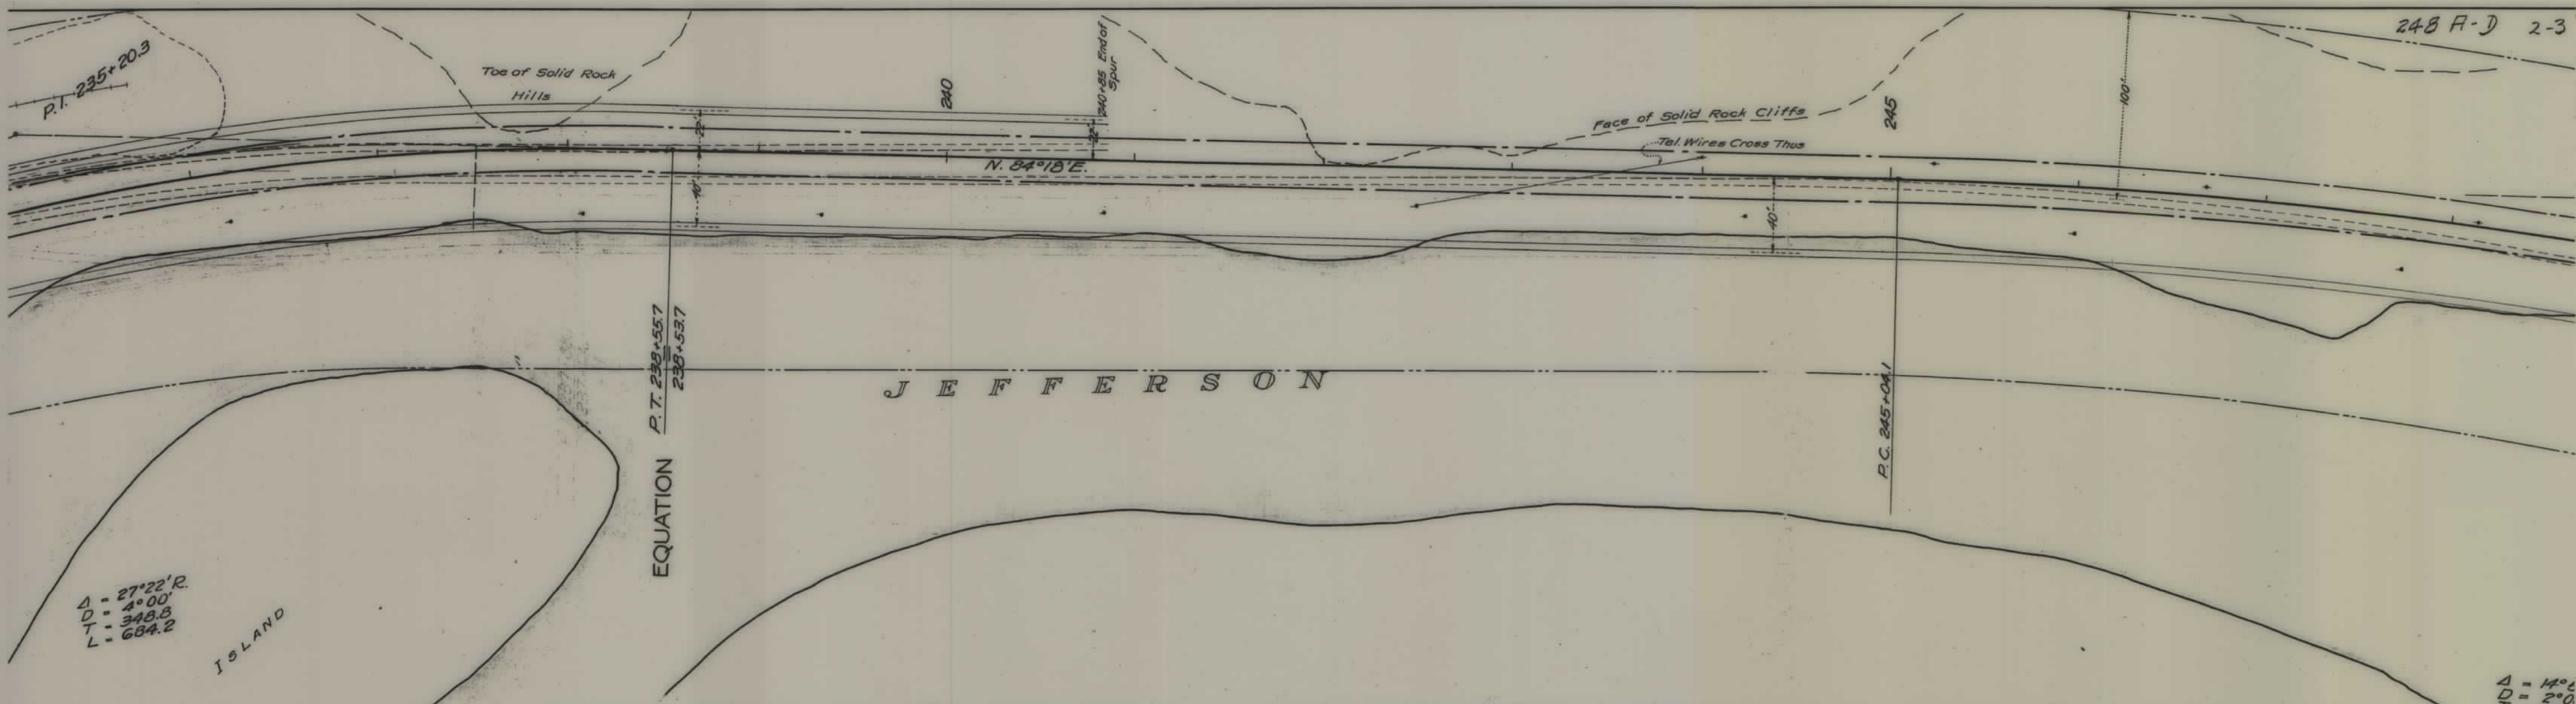



$\Delta = 14^{\circ} L$   
 $D = 2^{\circ} 0'$   
 $T = 374.1$   
 $L = 745.1$



248 A-D  
3-3

STATE OF MONTANA  
HIGHWAY COMMISSION  
SITUATION MAP OF  
**LIME SPUR, JEFFERSON CO.**  
SHOWING  
PROPOSED LAYOUT OF F.A.P. 248-B &  
NORTHERN PACIFIC R.R. TRACKS

Scale: 1" = 50'      Helena 2/9/29  
Approved \_\_\_\_\_  
State Highway Engineer

LEGEND

Proposed Highway	—————
Proposed New Location of N.P. Track	—————
Proposed Removal of N.P. Track	-----
Proposed New Head Block	.....
Proposed Removal of Head Block	.....
Head Block Unchanged	.....
Power Pole	o
Tel. Pole	+
Signal Block	□
Mile Post	⊕

