


PLANS

NOT

TO

SCALE

FED. ROAD DIST. NO.	STATE OF	FED. AID PROJECT NUMBERS	STATE NO.	SHEET NO.	TOTAL SHEETS
8	MONTANA	CONST. NO. R/W NO.	F-250 (7)	1250-07	1 16

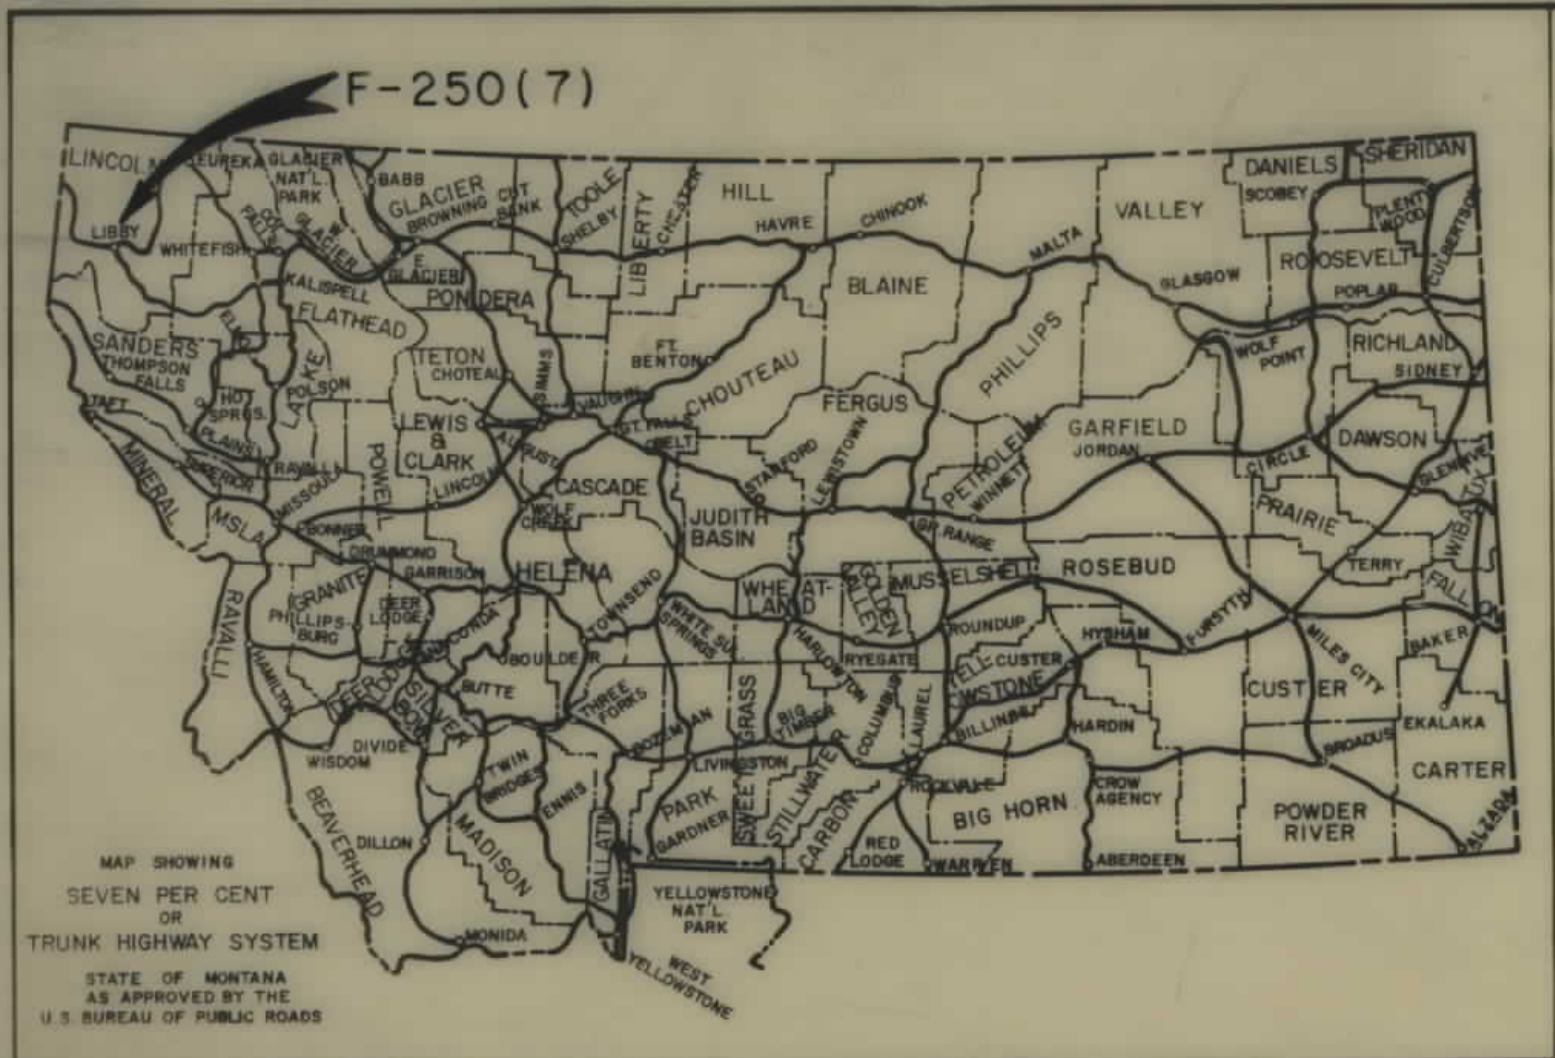

STATE OF MONTANA
STATE HIGHWAY COMMISSION

TROY-LIBBY


RIGHT OF WAY PLAN OF
FEDERAL AID PROJECT NO. F-250(7)R/W
F-250()CONST.

TROY LIBBY

3.456 MILES


CONVENTIONAL SIGNS

RIGHT OF WAY LINE	---
CENTERLINE (C) OR PROJECTED LINE	---
STK'D. CENTERLINE	---
PARCEL NUMBER	②
OWNERSHIP BOUNDARY	---
R/W USE EXISTING R/W LT OR RT.	---
PRESENT TRAVELED WAY (RTW)	---
R/W LINE FENCED	---
RAILROAD R/W	---
CONSTRUCTION LIMITS	CUT --- FILL ---
FENCE LINE	---
CONTROL OF ACCESS WITH FENCE	---
CONTROL OF ACCESS WITHOUT FENCE	---
GATE IN FENCE	---
CATTLE GUARD=24'	---
STATE & NATIONAL BORDER LINES	---
CITY OR TOWN LIMITS LINE	---
COUNTY LINE	---
RESERVATION LINE	---
TOWNSHIP & SECTION LINE	---
1/2 SECTION LINE	---
1/4 SECTION LINE	---
SECTION CORNER	FOUND UNFOUND
1/4 SECTION COR.	---
1/16 SECTION COR.	---
CENTER OF SECTION	---
TELEPHONE OR TELEGRAPH POLES IN PLACE	---
POWER POLES IN PLACE	---
TEL OR TEL OR POWER POLES TO BE MOVED	---
NEW PIPES	---
OLD PIPES IN PLACE	---
OUTLET DITCH	---
INLET DITCH	---
DITCHES	---
CHANNEL CHANGES	CH. CH. ---
BRIDGE	---
RAILROADS	---

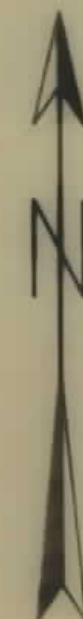

STA. 1734+27.9 BEG. F-250 (7)

STA. 1817+00 END F-250 (7)

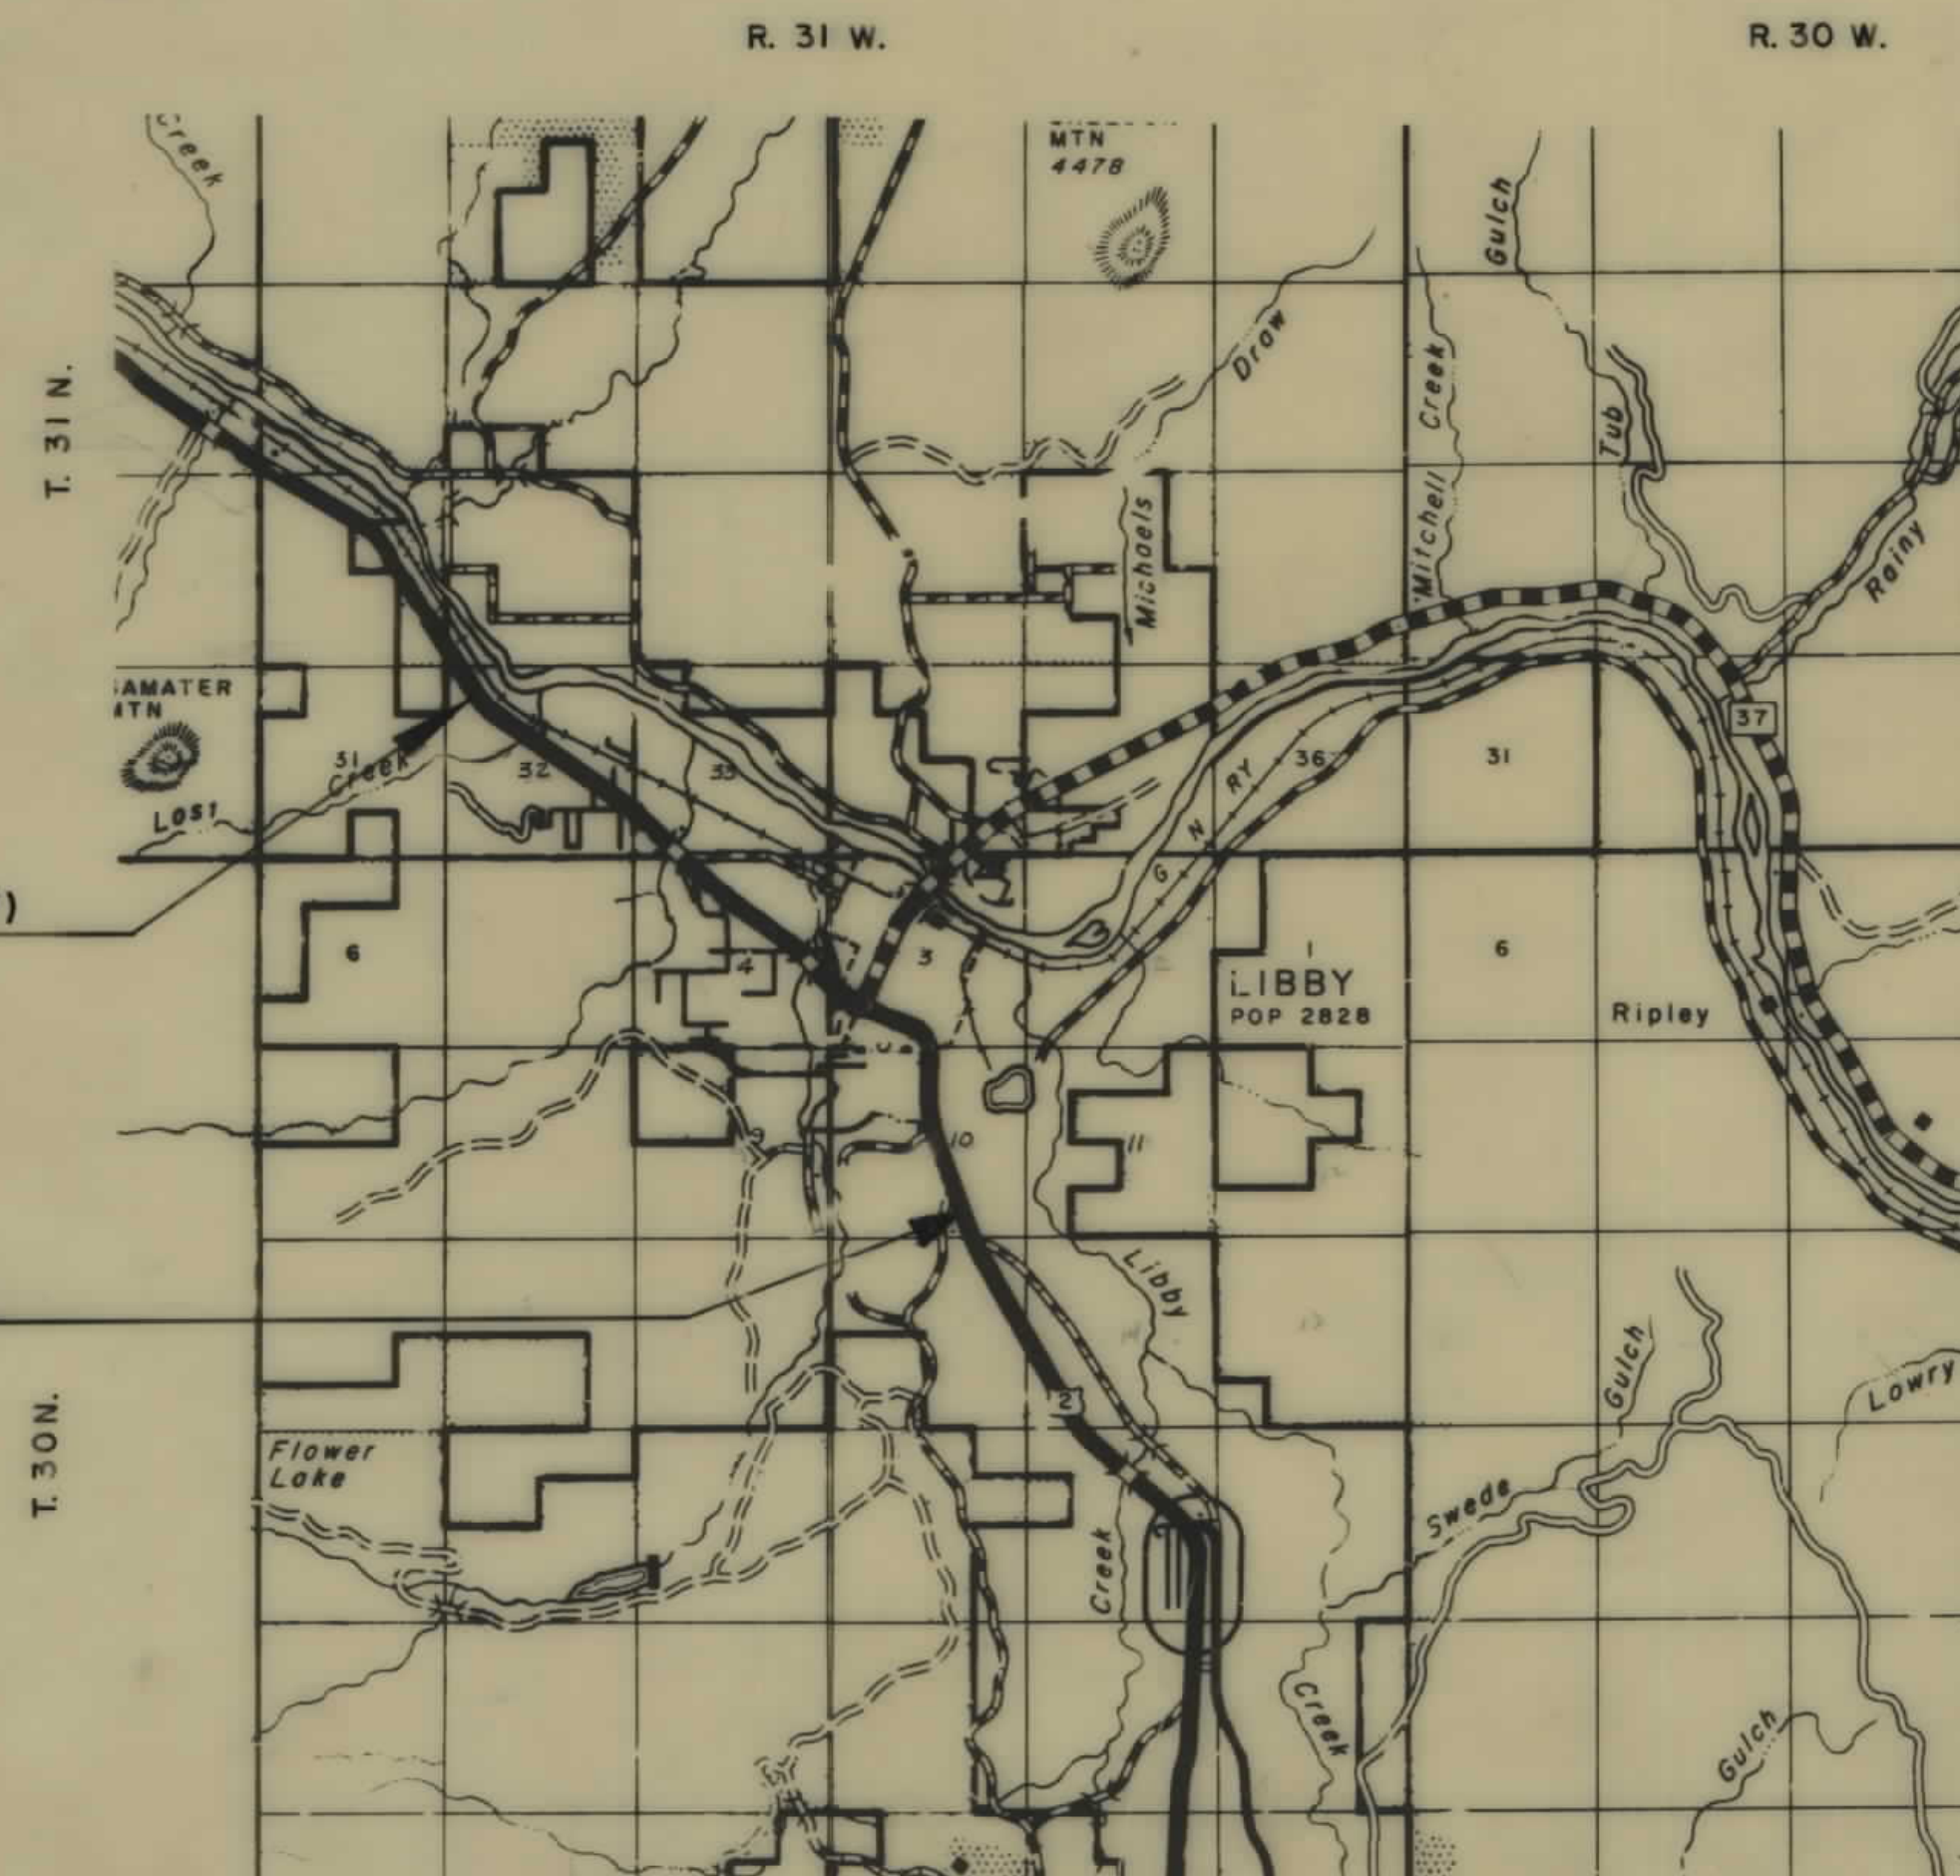

MAP TRANS. TO R/W
MAP REVISED
B.P.R. APPROVAL 2-26-68, 2-12-68, 6-3-69

STATE HIGHWAY COMMISSION OF MONTANA	
APPROVED:	
Jan 4 19 68	
Lewis M. Chittim STATE HIGHWAY ENGINEER	
U.S. DEPARTMENT OF TRANSPORTATION FEDERAL HIGHWAY ADMINISTRATION BUREAU OF PUBLIC ROADS	
APPROVED:	
DIVISION ENGINEER	DATE

TROY - LIBBY

OWNERSHIPS

PARCEL	NAME	ADDRESS	TOTAL AREA	GROSS R W AREA	R.T.W. AREA	AREA TO BE ACQUIRED	REMAINDER		AREA OF PERMITS *	SHEET NO.
							LEFT	RIGHT		
1	MATELICH TRAILER SALES	MISSOULA, MONT.	3.02 AC.	0.13		0.13	2.89			4
2	HIGHWAY WHOLESALERS SUPPLY	GREAT FALLS	2.01 AC.	0.07		0.07	1.94			4
3	WESTMONT TRACTOR CO.	MISSOULA	3.13 "	0.10		0.10	3.03			5
4	JOE - MARJORIE TALSMAN	LIBBY	6.54	0.22		0.22	6.32			5
5	CHARLES E. - BERTHA HARTSOCK	LIBBY	1.18	0.02		0.02	1.16			5-6
6	EMIL - MILDRED M. TURNER	LIBBY	1.76	0.03		0.03	1.73			7
7	ALICE ALMA JENSEN	LIBBY	16044 S.F.	1223 S.F.		1223 S.F.		14821 S.F.		7
8	EARL - WINNIE FAHLAND	LIBBY		0.01		0.01				7
9	FRED J. & NORMA R. ROBERTS	SPOKANE, WASHINGTON	12036 S.F.	1914 S.F.		1914 S.F.	10122 S.F.			7
10	F. MILTON - BETTY SLAUSON	LIBBY	3968 S.F.	1100 S.F.		1100 S.F.		2868 S.F.		7
11	EARL - WINNIE FAHLAND	LIBBY		0.02 AC.		0.02 AC.	5.97 AC.			7
12	EARL - WINNIE FAHLAND	LIBBY	6.0 AC.	0.03 AC.		0.03 AC.				7-8
13	F.E. - LUCILLE VINION	LIBBY		0.03		0.03				8
14	ARTHUR N. - BETTY JOY SKOGAS	LIBBY	25831 S.F.						808 S.F.	8
15	DELETED									8
16	F.E. - LUCILLE VINION	LIBBY		0.62		0.62				8
17	F.E. - LUCILLE VINION	LIBBY	62.08 AC.	0.65 AC.		0.65 AC.	61.43 AC.			7-8
18	WILLIAM F. - AGNES L. HAFFERMAN	LIBBY	6.85 AC.	0.13 AC.		0.13 AC.	6.72 AC.			9
19	N.M. - R.A. BERTELSEN & D.R. - V.M. AUGER	LIBBY	7102 S.F.	7102 S.F.		7102 S.F.				10
20	ALFONS J. - I. AGATHER & P. MONTWAY CORP.	LIBBY	16.88	1.12	0.09	1.05	15.74 AC.			10
21	WEST PLAZA INC.	KALISPELL	4.50	0.10		0.10	4.40			10
22	MAGDALENA STUHLREITER	LIBBY	4.97	0.07		0.07	4.90			10-11
23	SCHOOL DIST. NO. 4	LIBBY	9.46	0.12		0.12	9.34			11
24	DELETED									
25	DELETED									11
26	FRANK - BERTHA GEORGE	LIBBY		150 S.F.		150 S.F.				11
27	BERNARD - EMMA ARNESS	LIBBY	19050 S.F.	917 S.F.		917 S.F.	18133 S.F.			11
28	HUGH G. - JAYNE C. CUMMING	LIBBY							635 S.F.	11
29	VALLEY MOTOR SUPPLY	LIBBY							1270 S.F.	11
30	DELETED									
31	PHILLIPS PETROLEUM CO.	SPOKANE, WASH.	12700 S.F.	275 S.F.		275 S.F.	12425 S.F.		7510 S.F.	11
32	CHEVRON OIL CO.	DENVER, COLO.							635 S.F.	11-12
33	HEIRS OF HAROLD C. FLATT	LIBBY							635 S.F.	12
34	LOREN R. KUJAWA	LIBBY							635 S.F.	12
35	ST. REGIS PAPER CO.	LIBBY							635 S.F.	12
36	DELETED									
37	TRIANGLE FACILITIES INC.	WILMINGTON, DELEWARE							635 S.F.	12
38	ELMER L. - CLARA CLOUGH	LIBBY							635 S.F.	12
39	BERNARD - MARGUERITE SCHLUMM	LIBBY							635 S.F.	12
40	HUSKY OIL CO.	LIBBY							635 S.F.	12
41	CARTER OIL CO.	TULSA, OKLA.							635 S.F.	12
42	F.L. CLOUTIER & W.J. HARRIS	LIBBY	17778 S.F.	96 S.F.		96 S.F.	17682 S.F.		635 S.F.	12
43	HERBERT W. & LOIS V. NEILS	LIBBY							635 S.F.	12
44	ANTARES INC.	WILLMINGTON, DEL.							635 S.F.	12
45	SCHOOL DIST. NO. 4	LIBBY							635 S.F.	12
46	OLIVE M. PARKER	LIBBY								
47	DELETED								375 S.F.	12
48	GEORGE F. & MARIE BEASLEY	LIBBY							375 S.F.	12
49	WM. FRED & A. L. HAFFERMAN	LIBBY							625 S.F.	13
50	MARSTON INC.	BILLINGS							750 S.F.	13
51	LUCY ANN LEIGH	LIBBY								
52	ANDREW - LETHA SAUER	LIBBY	3124 S.F.	1360 S.F.		1360 S.F.	1764 S.F.			13
53	RICHARD E. - MILDRED HELEN CLARKE	LIBBY	13675 S.F.	7737 S.F.	3217 S.F.	4520 S.F.	5938 S.F.			13
54	RICHARD J. - BERNICE S. RAYOME	LIBBY	7420 S.F.	485 S.F.		485 S.F.	6935 S.F.			13
55	F.E. & LUCILLE VINION	LIBBY								
56	EARL - WINNIE FAHLAND	LIBBY		0.13 AC.	0.04 AC.	0.09 AC.				788

* PERMITS ARE REQUIRED TO EXCAVATE FOR FORMS & INSTALL FORMS FOR NEW SIDEWALKS

① EASEMENT

② EASEMENT

OWNERSHIPS


PARCEL	NAME	ADDRESS	TOTAL AREA	GROSS R W AREA	R.T.W. AREA	AREA TO BE ACQUIRED	REMAINDER		AREA OF PERMITS *	SHEET NO.
							LEFT	RIGHT		
53	MAYNARD CARLSON	LIBBY	9525 S.F.	375 S.F.		375 S.F.		9150 S.F.		13
54	FRANK B. & DORIS ATCHISON	LIBBY							625 S.F.	13
55	CHARLES H. & BERTHA KREBS	LIBBY							750 S.F.	13
56	JOHN W. & BETH RIDDLE	LIBBY							250 S.F.	13
57	WM. D. & RENATE P. MCGILUPHY	LIBBY							250 S.F.	13
58	OLE ROLSET	LIBBY							1000 S.F.	13
59	PAUL S. & LILLIE R. ARMSTRONG	LIBBY							250 S.F.	13
60	PAUL E. - RUBY B. RICHARDS	LIBBY							250 S.F.	13
61	MAE E. WATSON	LIBBY							1500 S.F.	13
62	CHESTER P. - BESSIE E. SMITH	LIBBY	208.55 AC.	0.61 AC.		0.61 AC.	207.90 AC.			13-14
63	ST. REGIS PAPER CO.	LIBBY							500 S.F.	13
64	FRED E. PEESO	LIBBY								
65	DELETED									
66	DELETED								500 S.F.	14
67	HARVEY K. SHELLEY	LIBBY								
68	DELETED								250 S.F.	14
69	ROBERT P. - PATRICIA J. CHAPMAN	LIBBY							500 S.F.	14
70	E. H. - L. ROSE BITTERMAN	LIBBY							250 S.F.	14
71	WALTER H. - V. J. HINKLEY	LIBBY							250 S.F.	14
72	BLANCHE ARCHER	LIBBY							250 S.F.	14
73	RUSSELL C. - ALMA E. SCOW	LIBBY								
74	DELETED									
75	DELETED								250 S.F.	14
76	GENEVIEVE H. WAGNER	LIBBY							250 S.F.	14
77	EMIL B. - KATHARINE MUENCH	LIBBY								
78	DELETED								6511 S.F.	6
79	JOHN W. & BERTHA V. BAKER	LIBBY								10
80	DELETED									10
81	DELETED									10
82	DELETED									
83	IRA C. TESTER	S. 516 CANNON, SPOKANE, WASH.	15,480 S.F.	11,610 S.F.		11,610 S.F.		3,870 S.F.		14
84	RASMUS H. & CARRIE LANDA	LIBBY	15,480 S.F.	15,480 S.F.		15,480 S.F.				14-15
85	MARION MILLER	LIBBY	7,740 S.F.	7,740 S.F.		7,740 S.F.				15
86	FRED H. MAURER &	LIBBY	20,00 AC.	0.90 AC.	0.25 AC.	0.65 AC.		19.10 AC.		
87	SHELTON R. WILLIAMS	LIBBY							6860 S.F. & 6517 S.F.	16
88	ST. REGIS PAPER CO.	LIBBY							4918 " & 4672 "	16
89	GREAT NORTHERN R.R. - B.N. RAILROAD	ST. PAUL, MINN.							5500 " & 5225 "	16
90	ST. REGIS PAPER CO.	LIBBY, MONT.								
91	BURLINGTON NORTHERN RAILROAD								F 5040 S.F.	3
92	WILLIAM J. & JEANETTE HAGERTY	LIBBY, MONT.							134,735 "	6
93	ROBERT H. & DORA E. WALKER	LIBBY, MONT.							10,500 "	8
94	RALPH J. JAM	" " " "							21,175 "	819
	M. G. & ETHEL ADKINS	" " " "							3,000 "	11

* CONST. PER. AREA
PERMANENT CONST. EASE. AREA


STATE OF MONTANA
STATE HIGHWAY COMMISSION

DESIGNED			
DRAWN			
TRACED			
CHECKED			
REVISED			
REVISED			

MAP TRANS. TO R/W
MAP REVISED
APR. APPROVAL 2-26-68, 3-12-68, 4-18-68, 7-1-68,
8-28-68, 9-9-68, 10-23-68, 11-15-68, 1-20-69,
2-17-69, 4-24-69, 7-21-70, 1-18-71, 4-29-71.
DRAWING NO.

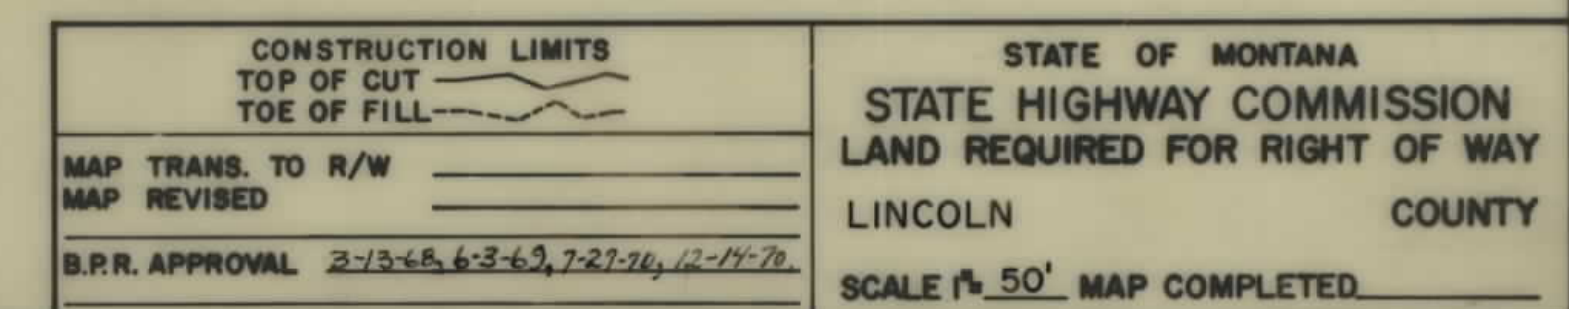


FED. ROAD DIST. NO.	STATE OF	FED. AID PROJECT NUMBERS		STATE NO.	SHEET NO.	TOTAL SHEETS
		CONST. NO.	R/W NO.			
8	MONTANA		F-250(7)	1250-07	4	16

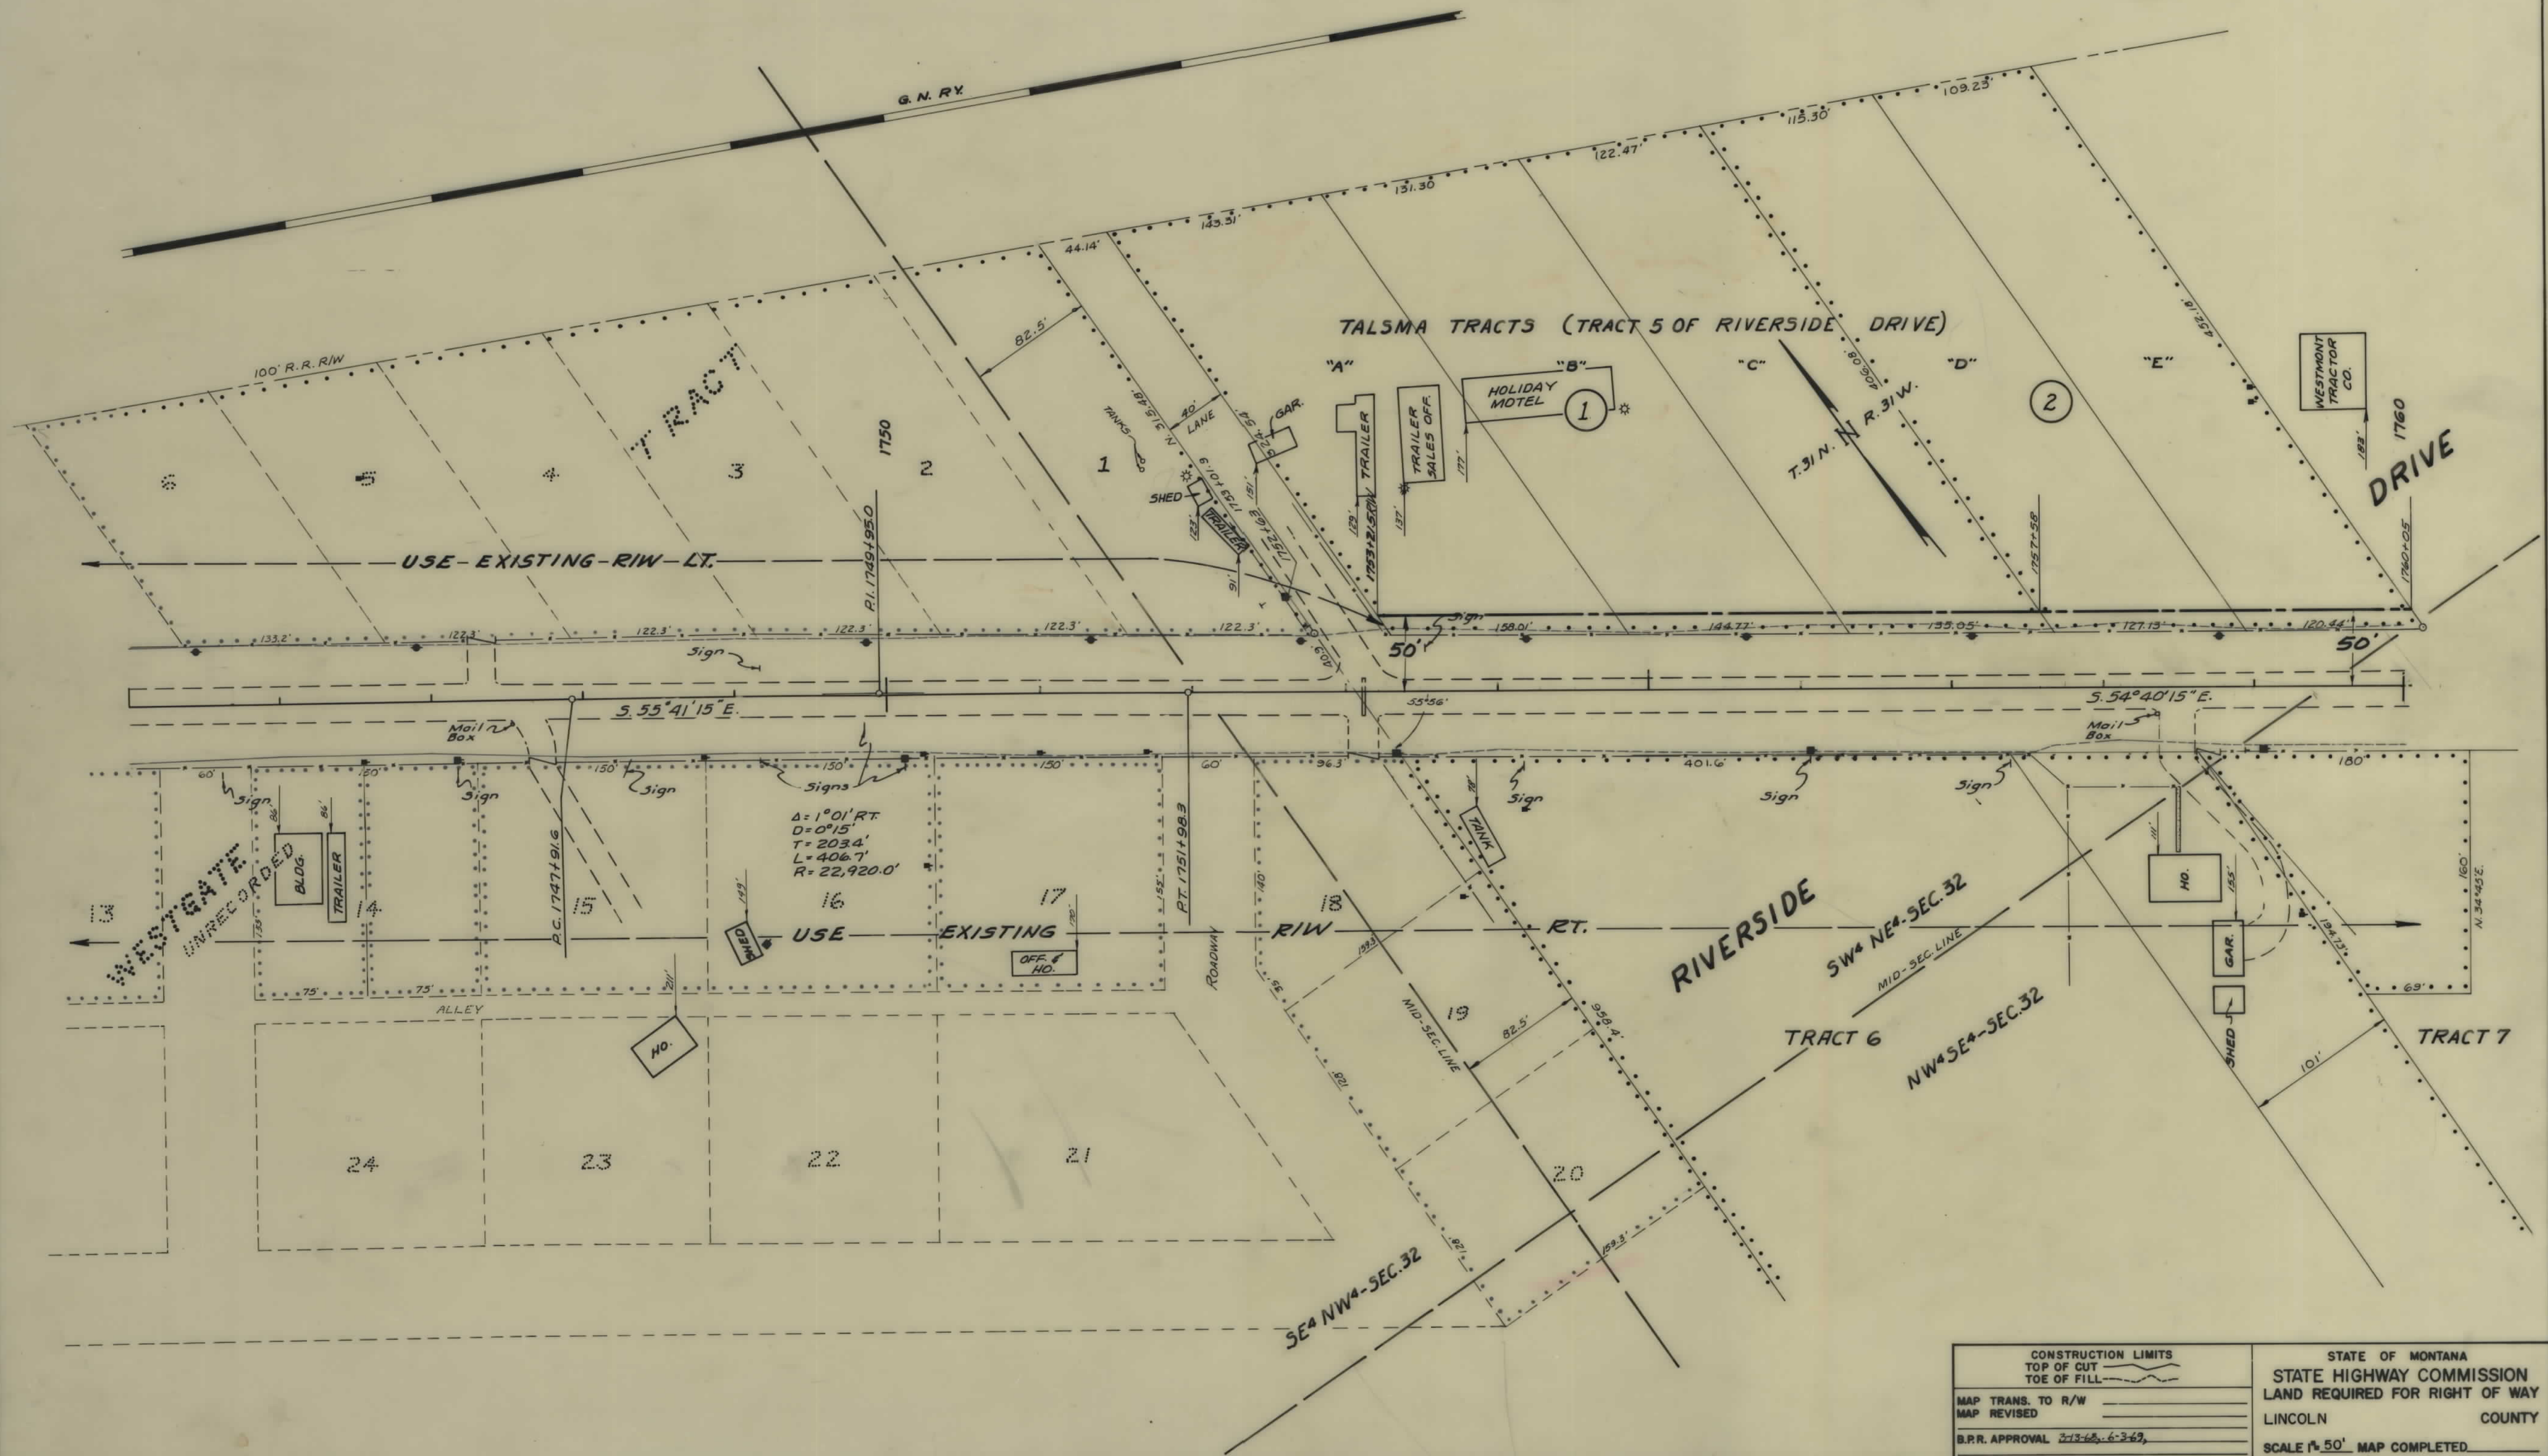

CONSTRUCTION LIMITS TOP OF CUT TOE OF FILL		STATE OF MONTANA STATE HIGHWAY COMMISSION LAND REQUIRED FOR RIGHT OF WAY	
MAP TRANS. TO R/W		LINCOLN	COUNTY
MAP REVISED		SCALE 1" = 50' MAP COMPLETED.	
B.P.R. APPROVAL	7-13-68, 6-3-69		


OWNERSHIPS (REFER TO SHEET NO. 2)

FED. ROAD DIST. NO.	STATE OF MONTANA	FED. AID PROJECT NUMBERS		STATE NO.	SHEET NO.	TOTAL SHEETS
		CONST. NO.	R/W NO.			
8			F-250(7)	1250307	5	16

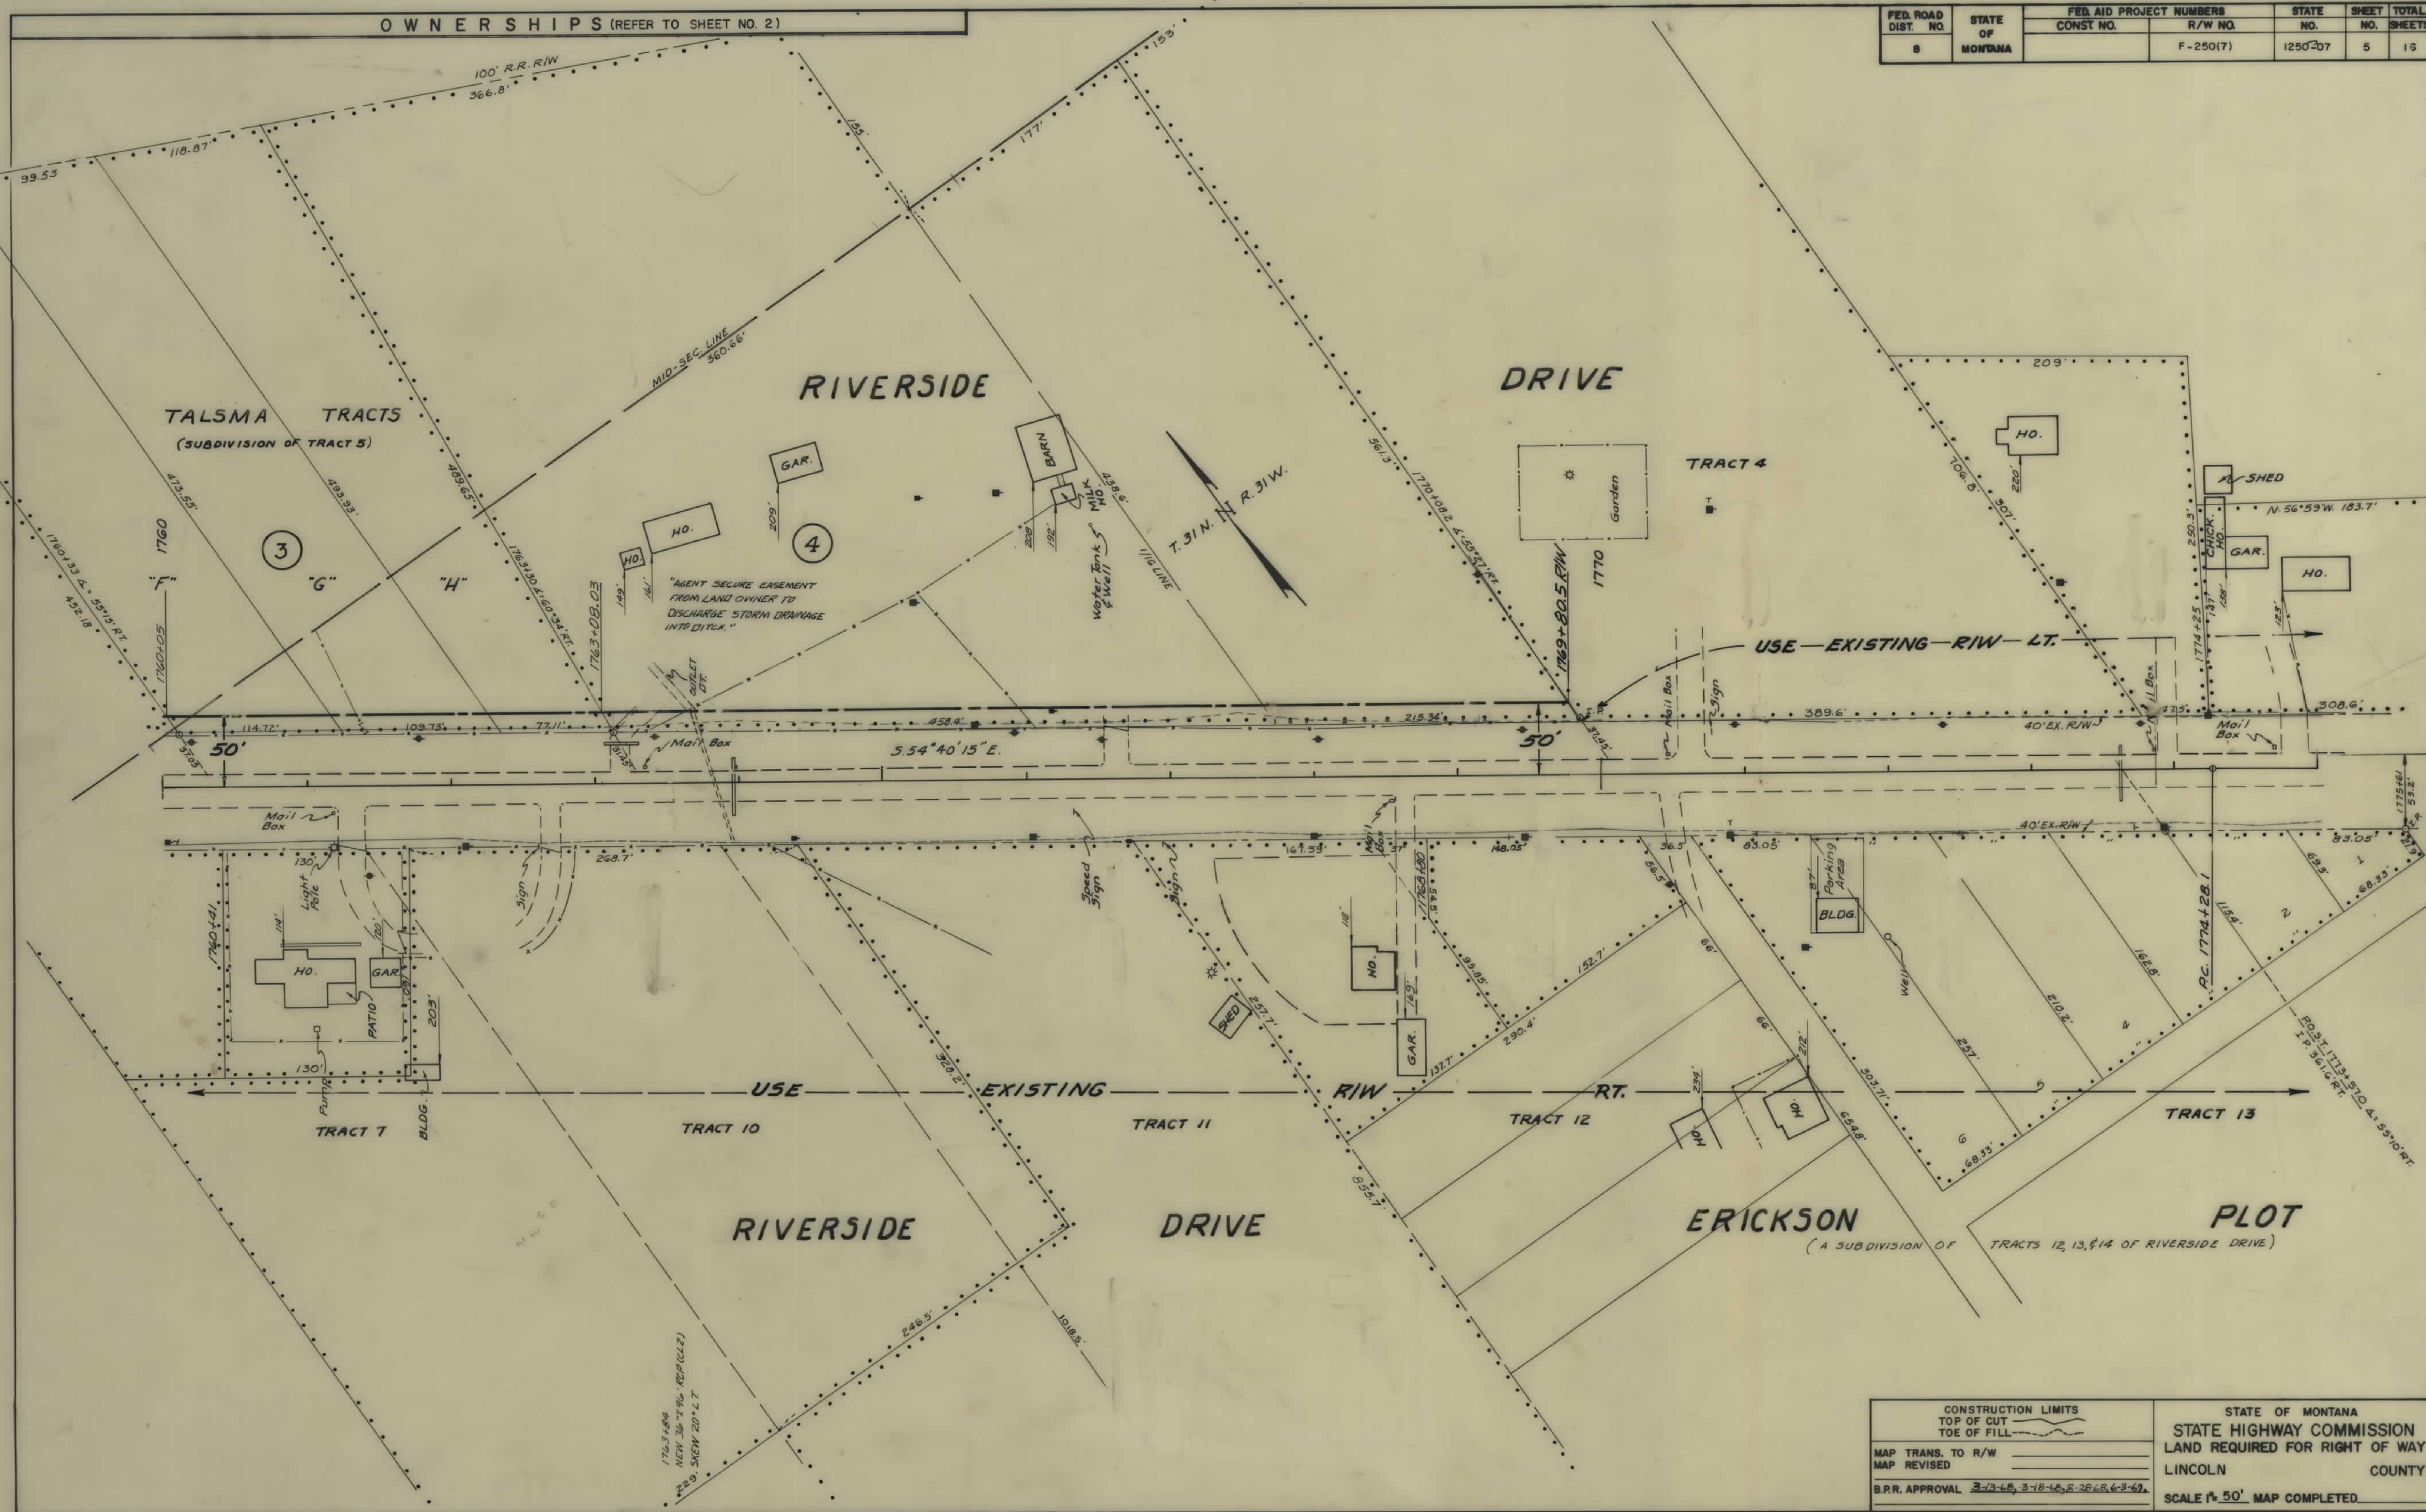



CONSTRUCTION LIMITS TOP OF CUT TOE OF FILL		STATE OF MONTANA STATE HIGHWAY COMMISSION LAND REQUIRED FOR RIGHT OF WAY LINCOLN COUNTY
MAP TRANS. TO R/W		
MAP REVISED		
B.R.R. APPROVAL	3-13-68, 3-18-68, 8-28-68, 4-3-69	
SCALE 1" = 50'. MAP COMPLETED		


FED. ROAD DIST. NO.	STATE OF MONTANA	FED. AID PROJECT NUMBERS	STATE NO.	SHEET NO.	TOTAL SHEETS
8	MONTANA	CONST. NO. R/W NO. F-250(7)	1250-07	6	16

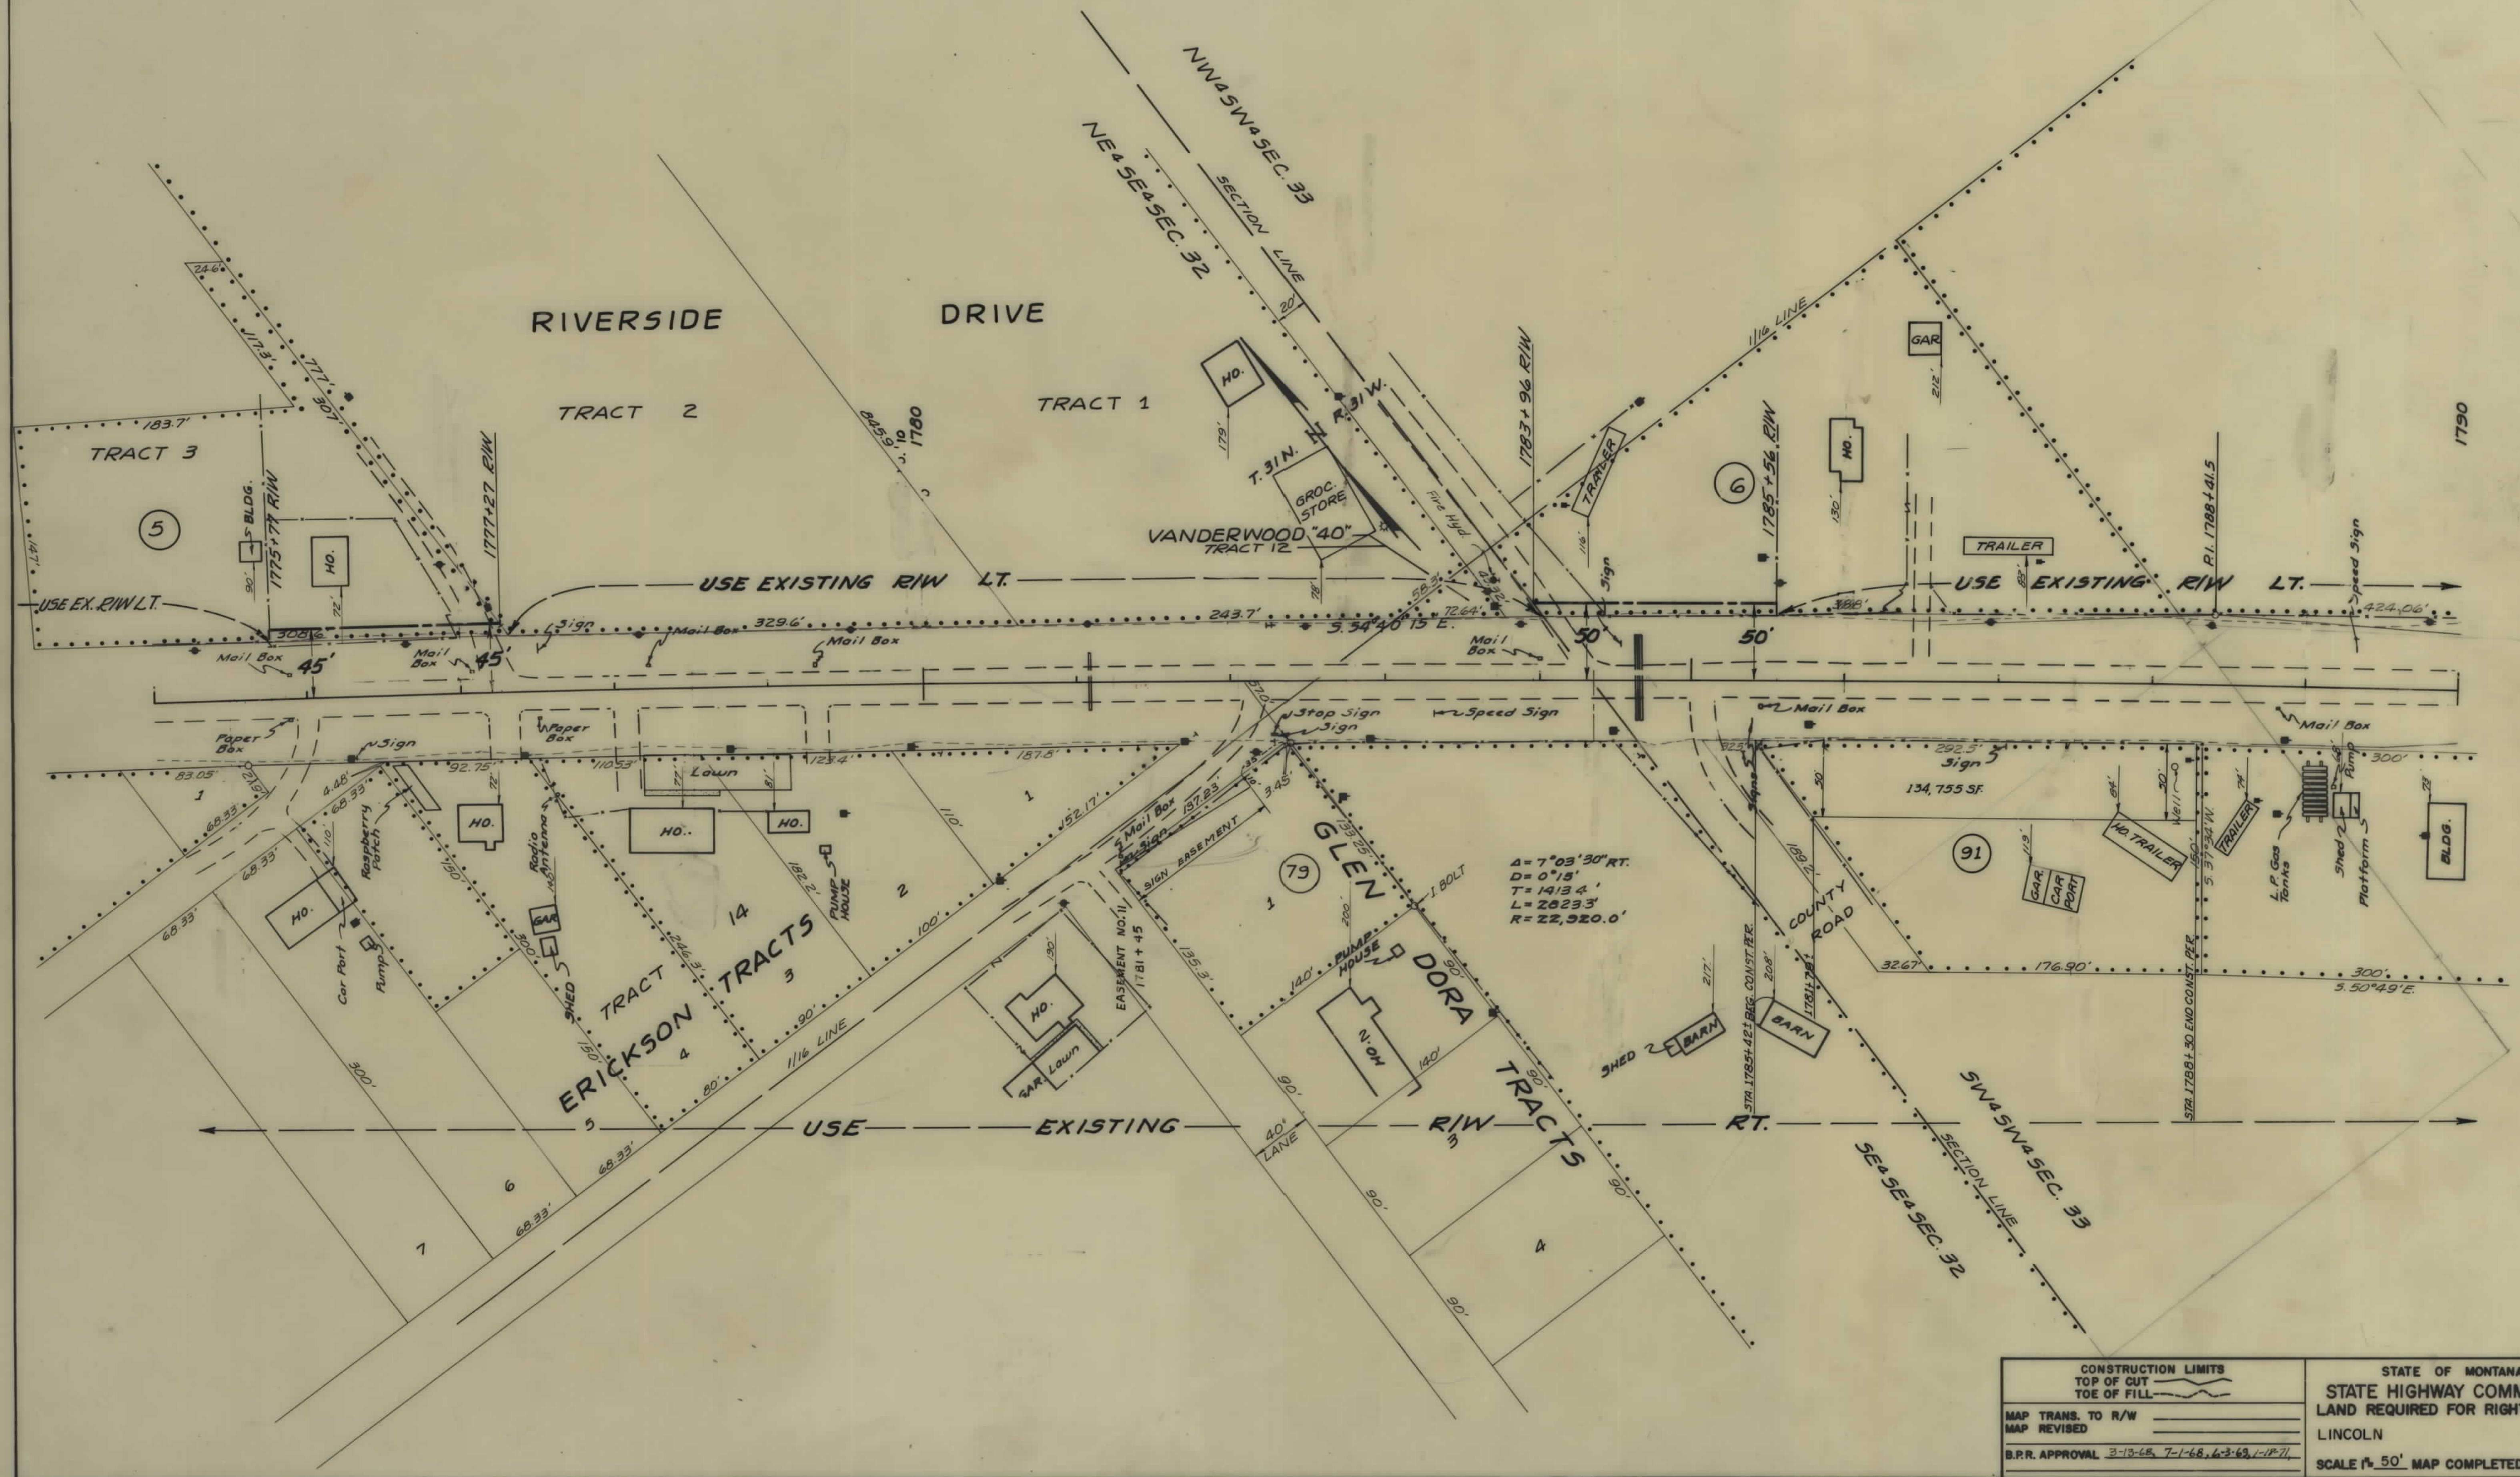


CONSTRUCTION LIMITS TOP OF CUT TOE OF FILL	STATE OF MONTANA STATE HIGHWAY COMMISSION LAND REQUIRED FOR RIGHT OF WAY LINCOLN COUNTY
MAP TRANS. TO R/W MAP REVISED B.P.R. APPROVAL 3-13-68, 7-1-68, 6-3-69, 1-18-71	SCALE 1" = 50'. MAP COMPLETED

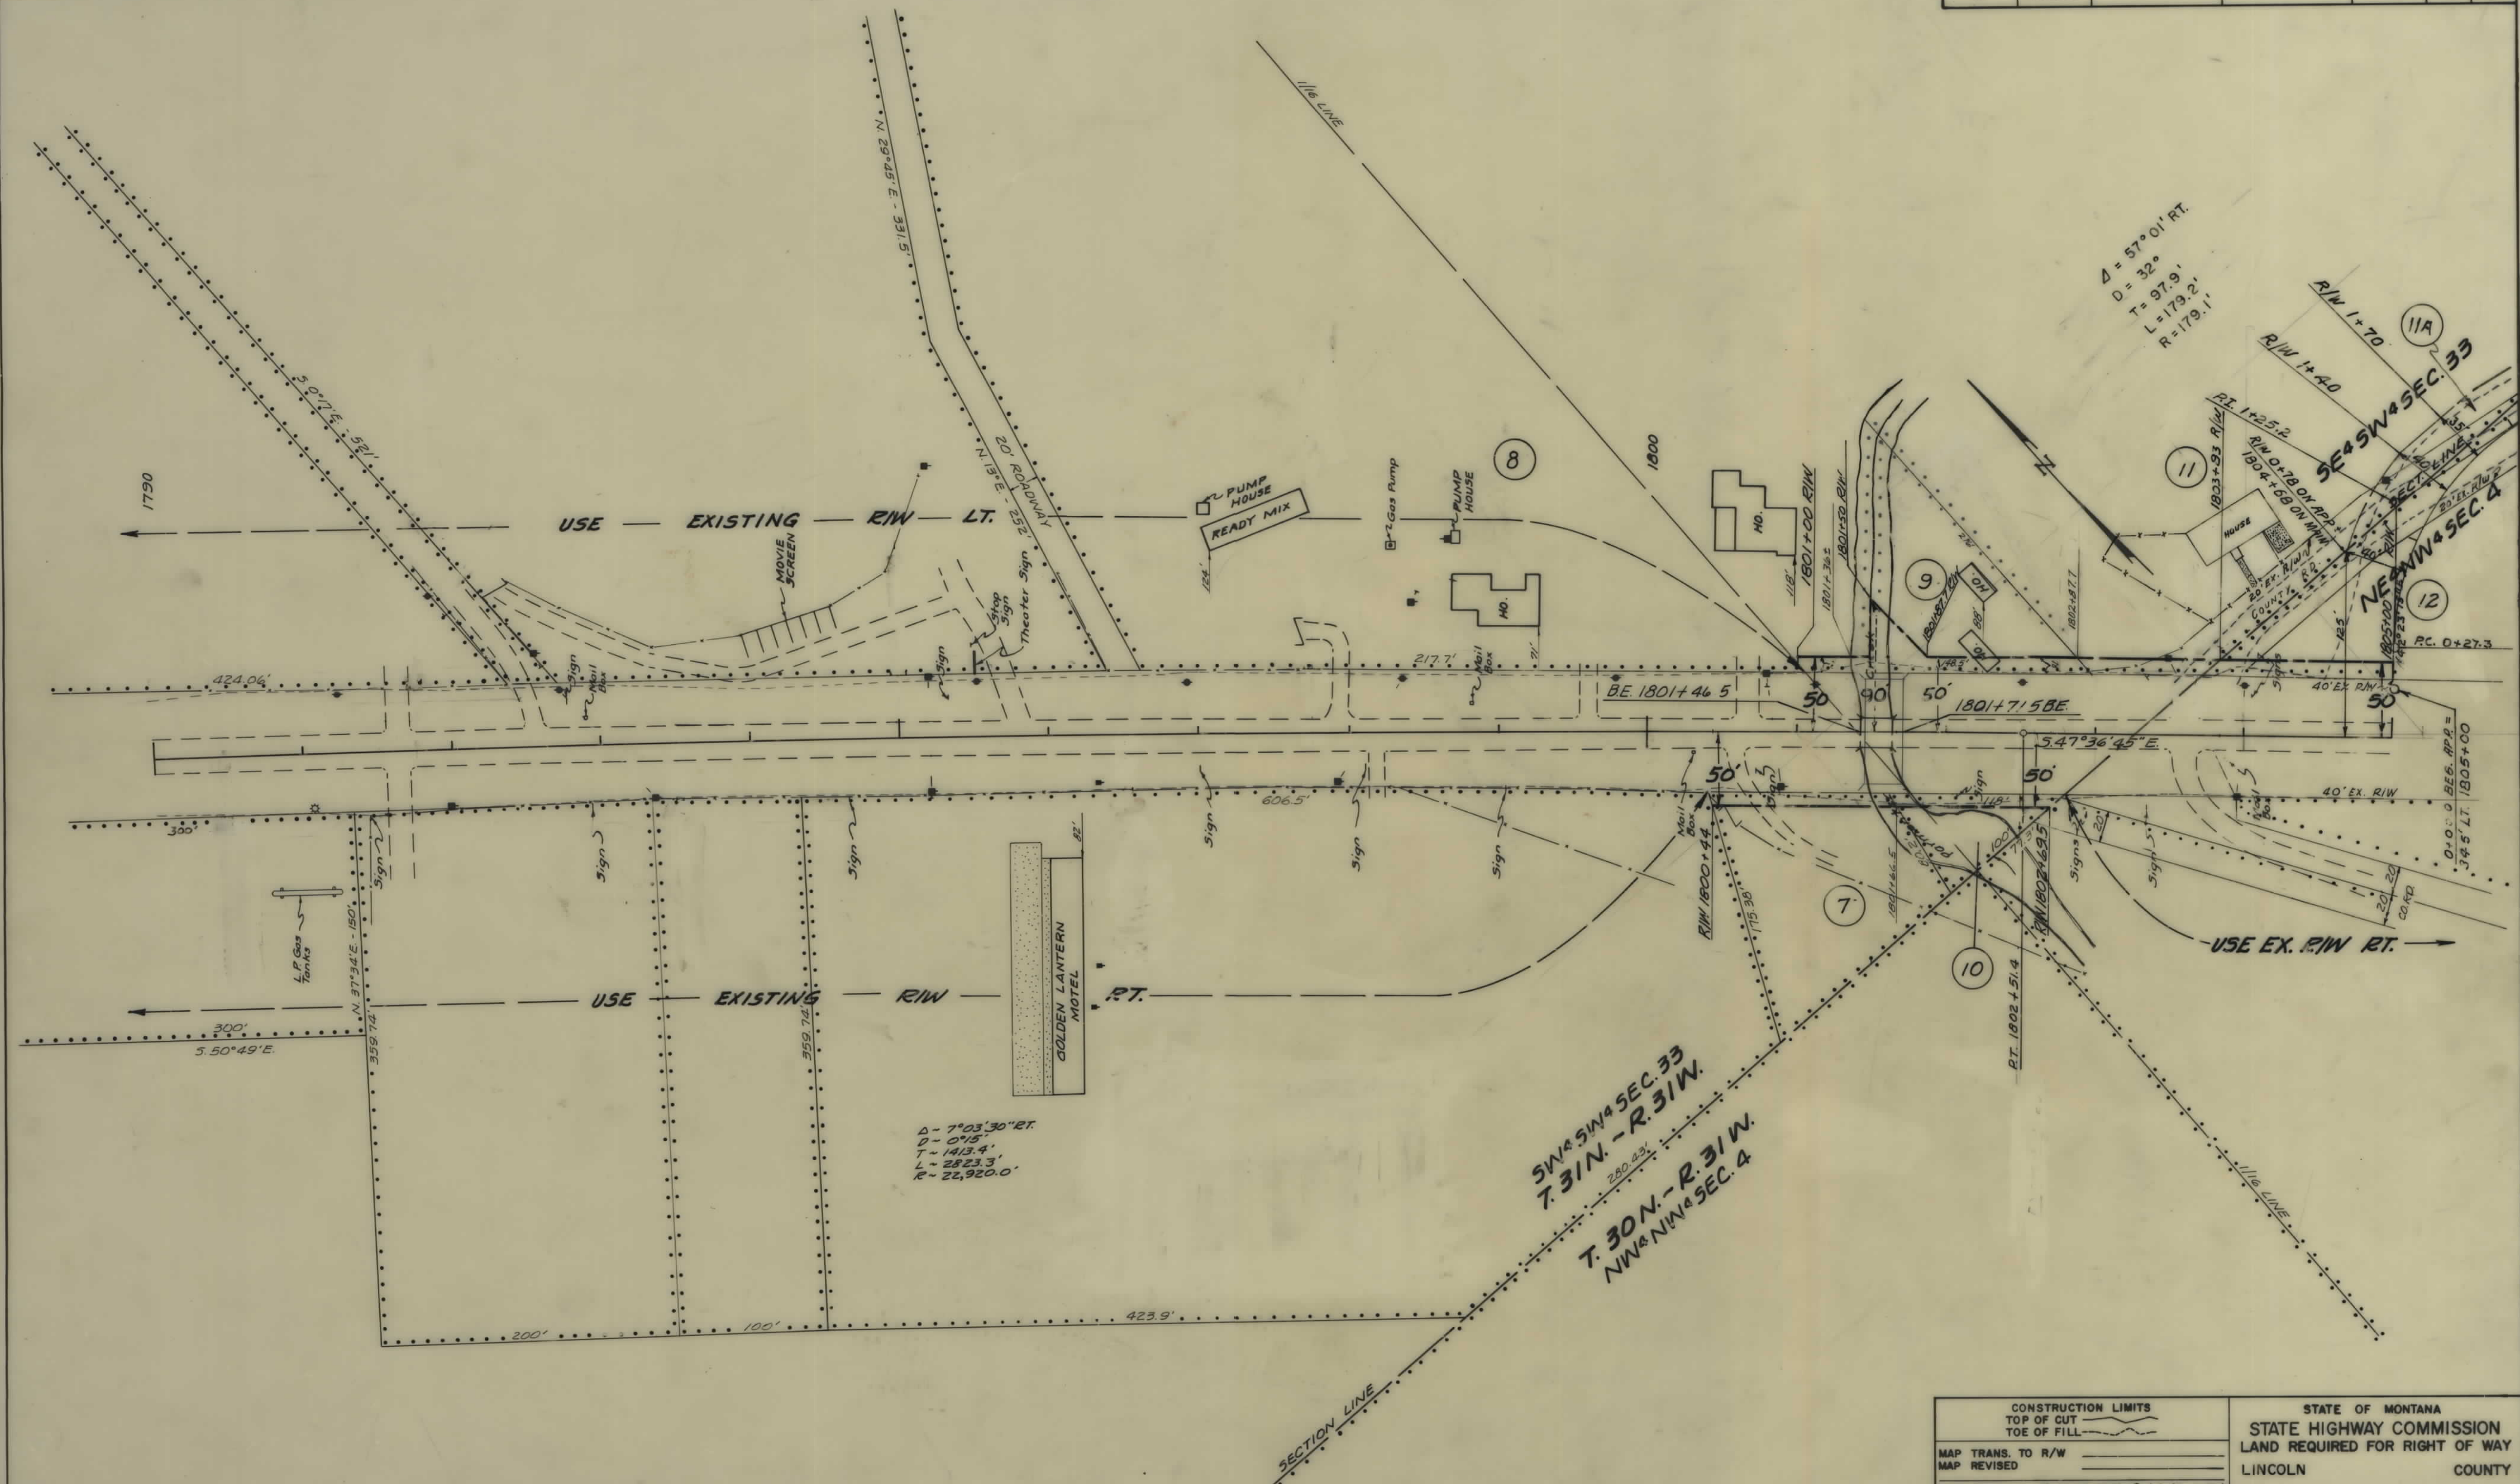

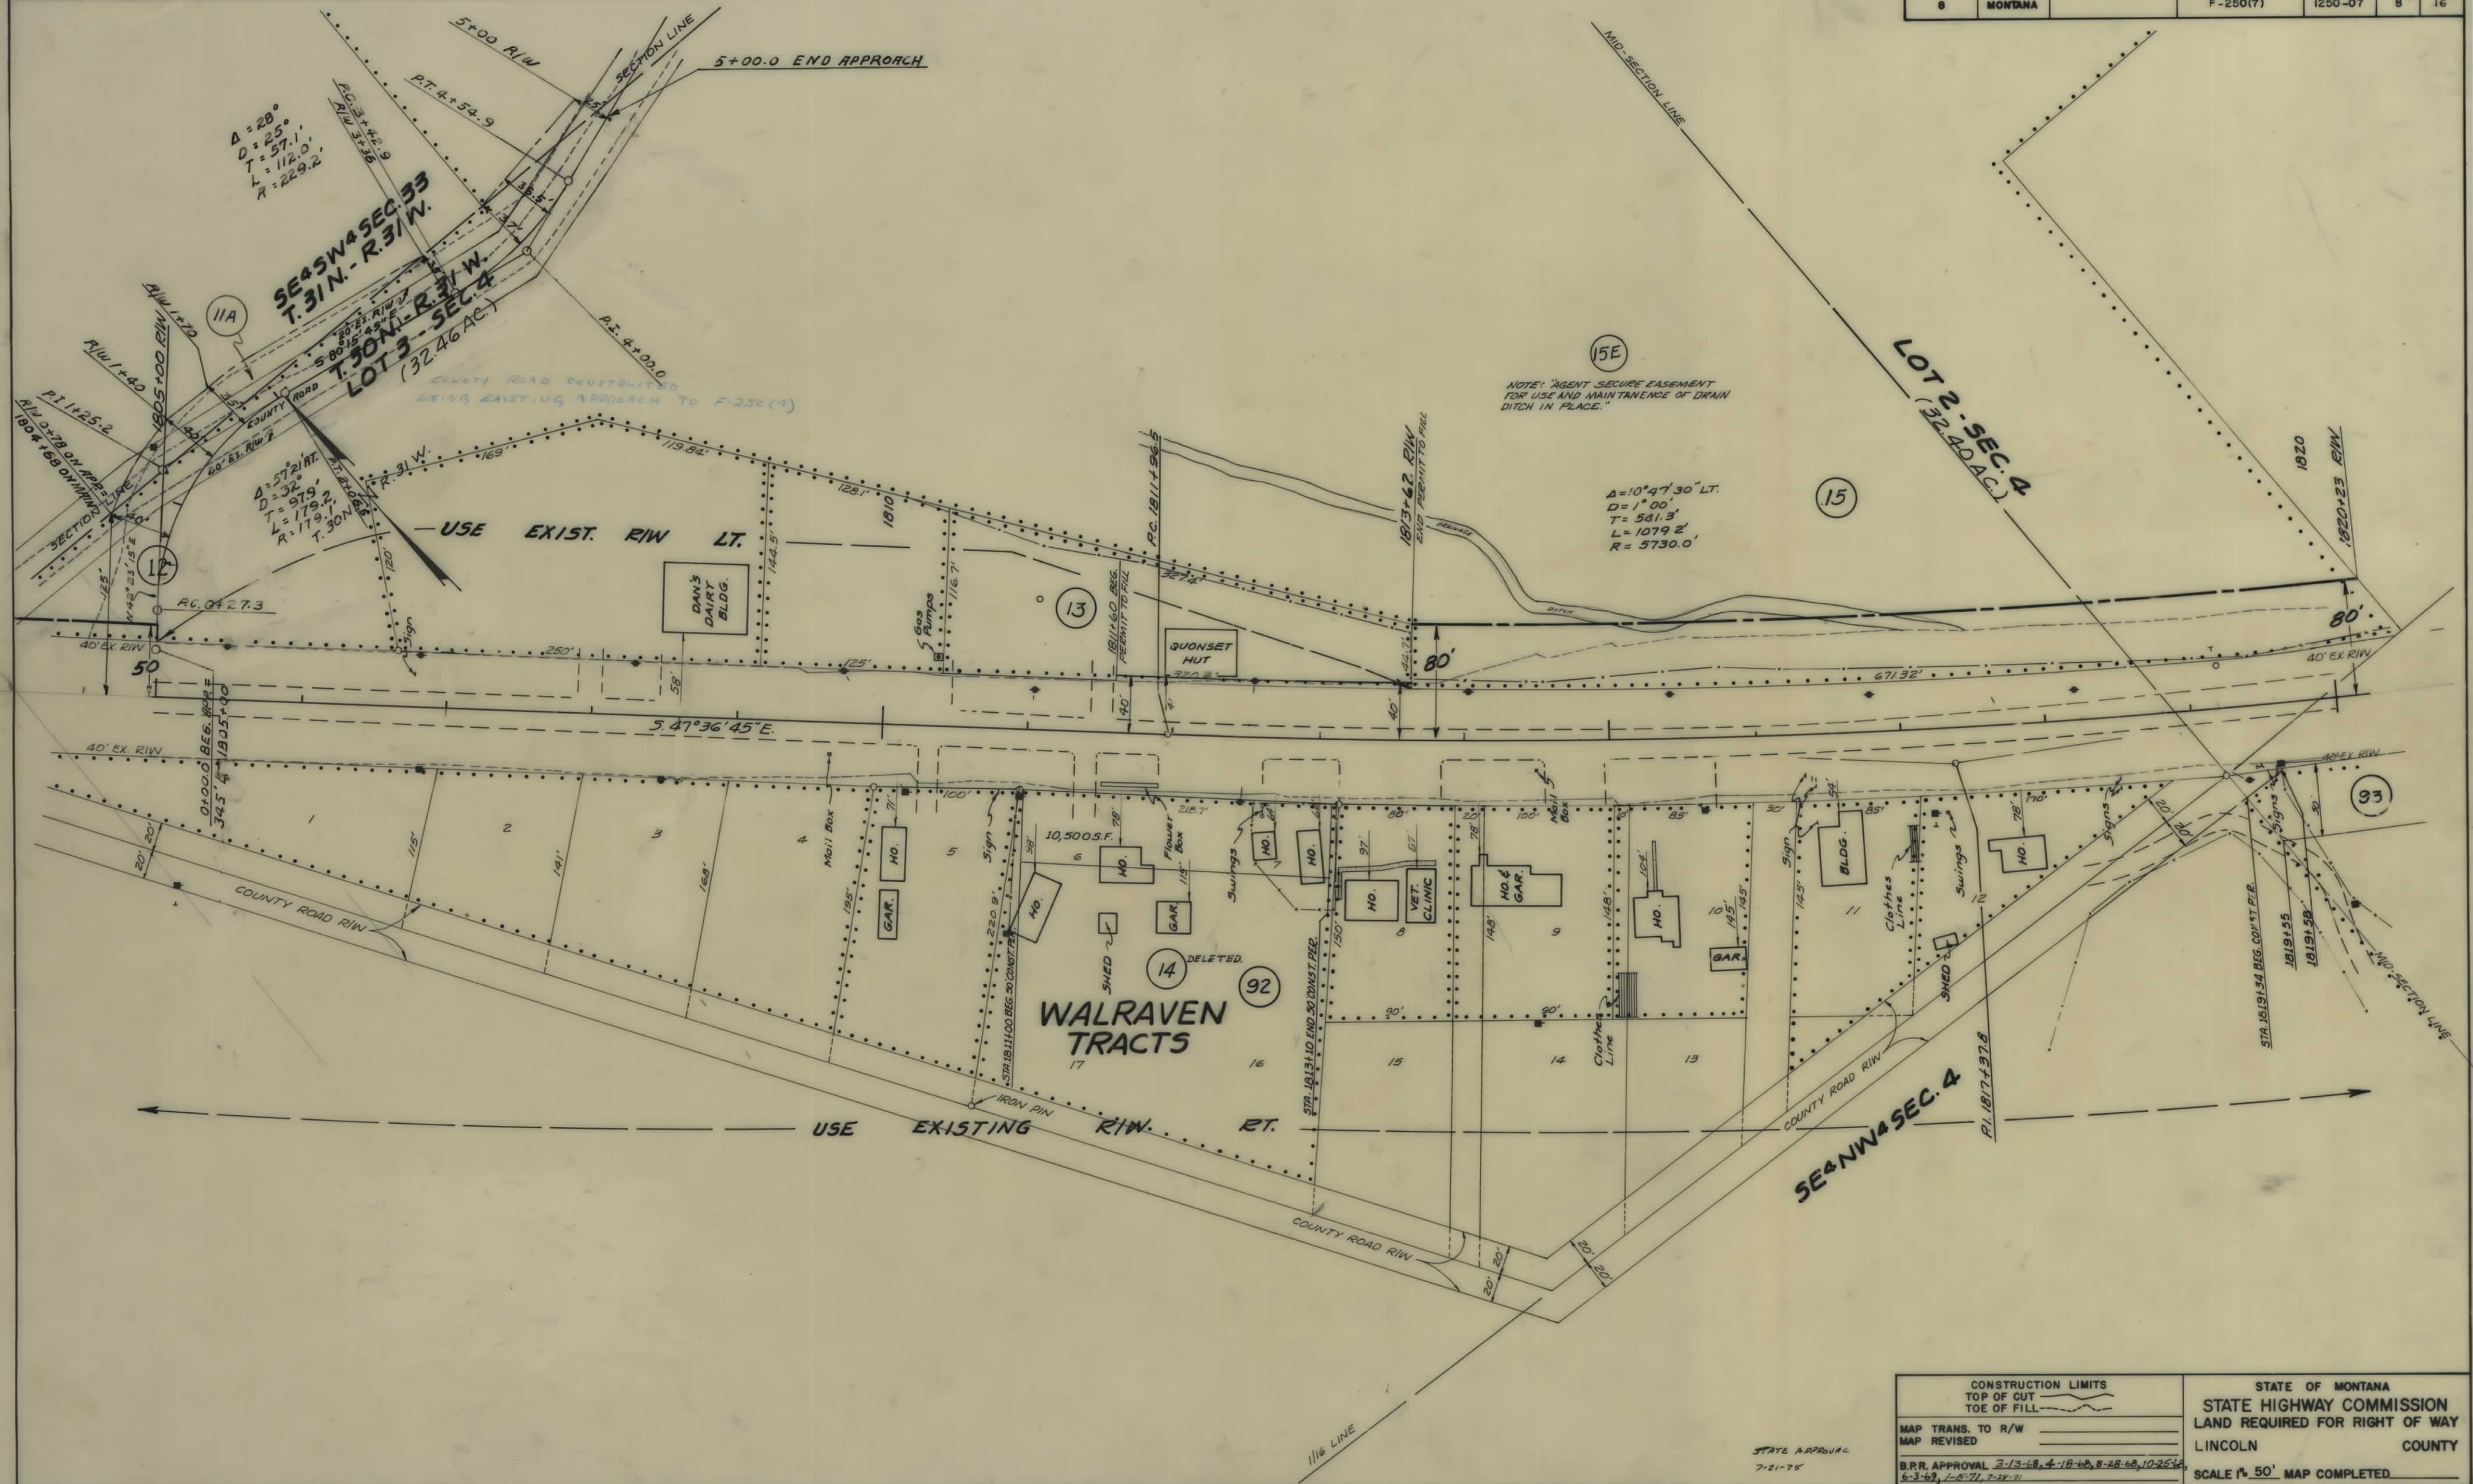

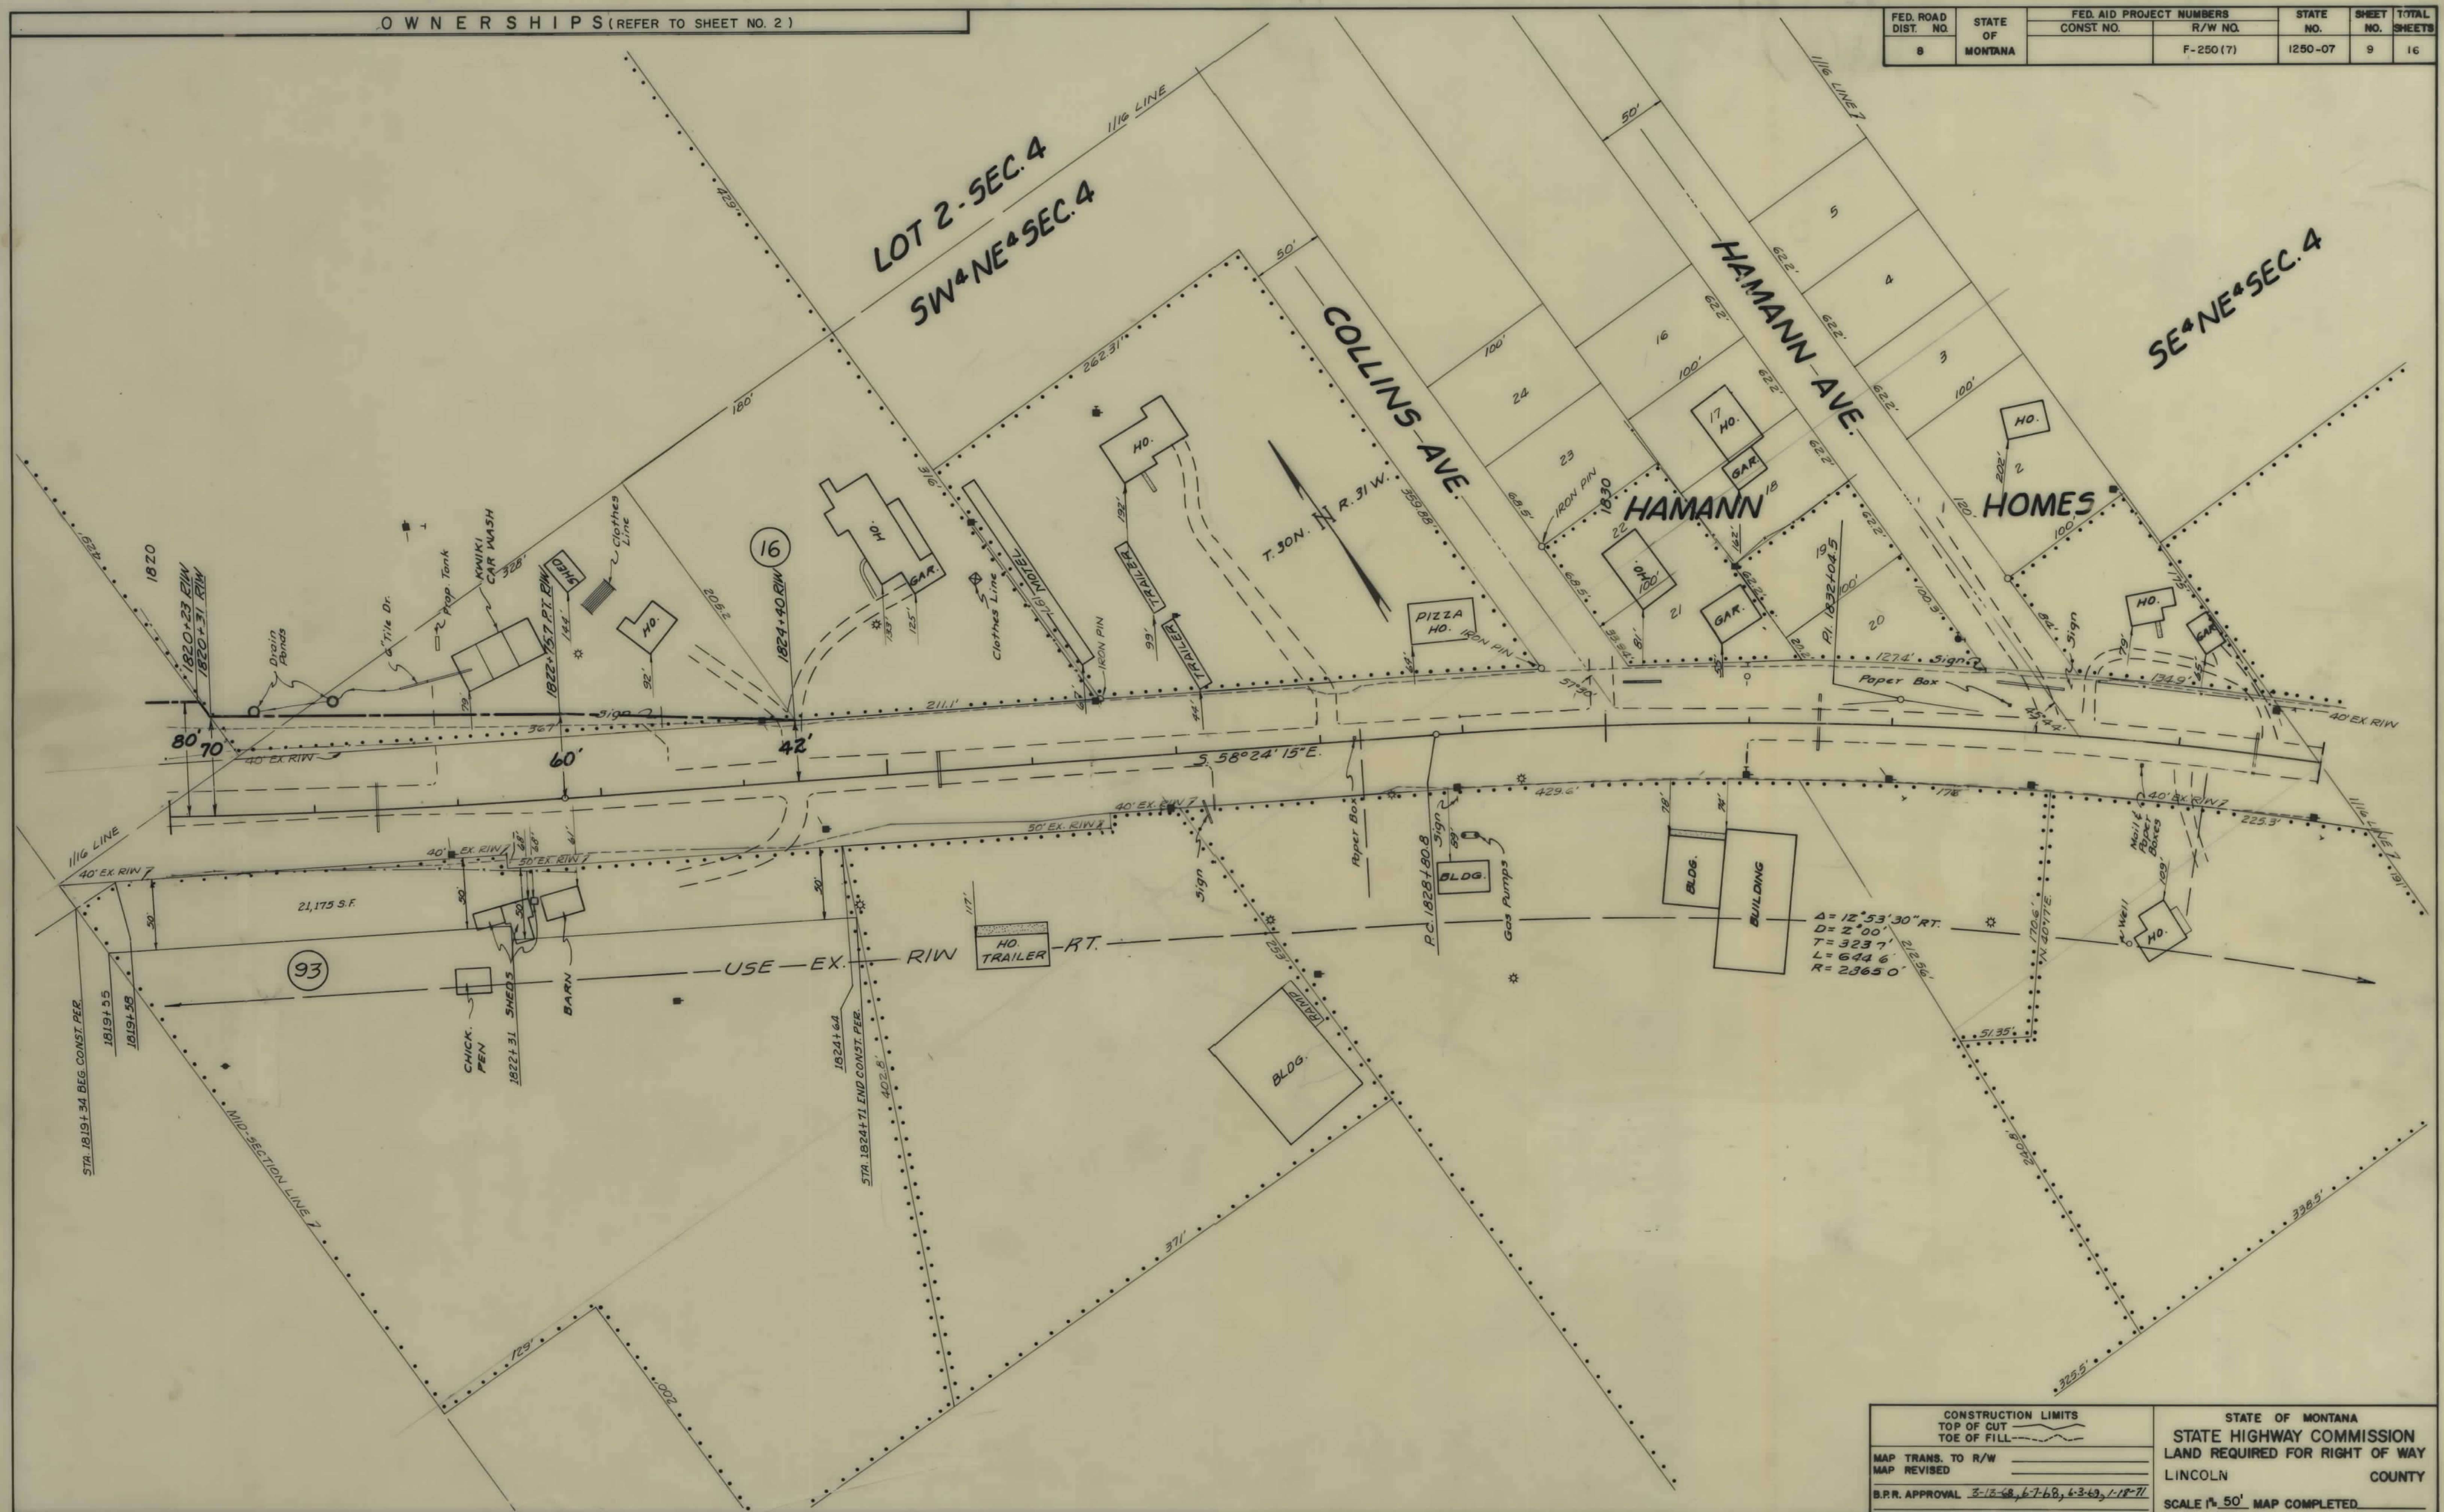

FED. ROAD DIST. NO.	STATE OF	FED. AID PROJECT NUMBERS	STATE NO.	SHEET NO.	TOTAL SHEETS
8	MONTANA	CONST. NO. R/W NO.	1250-07	10	16
		F-250(7)			

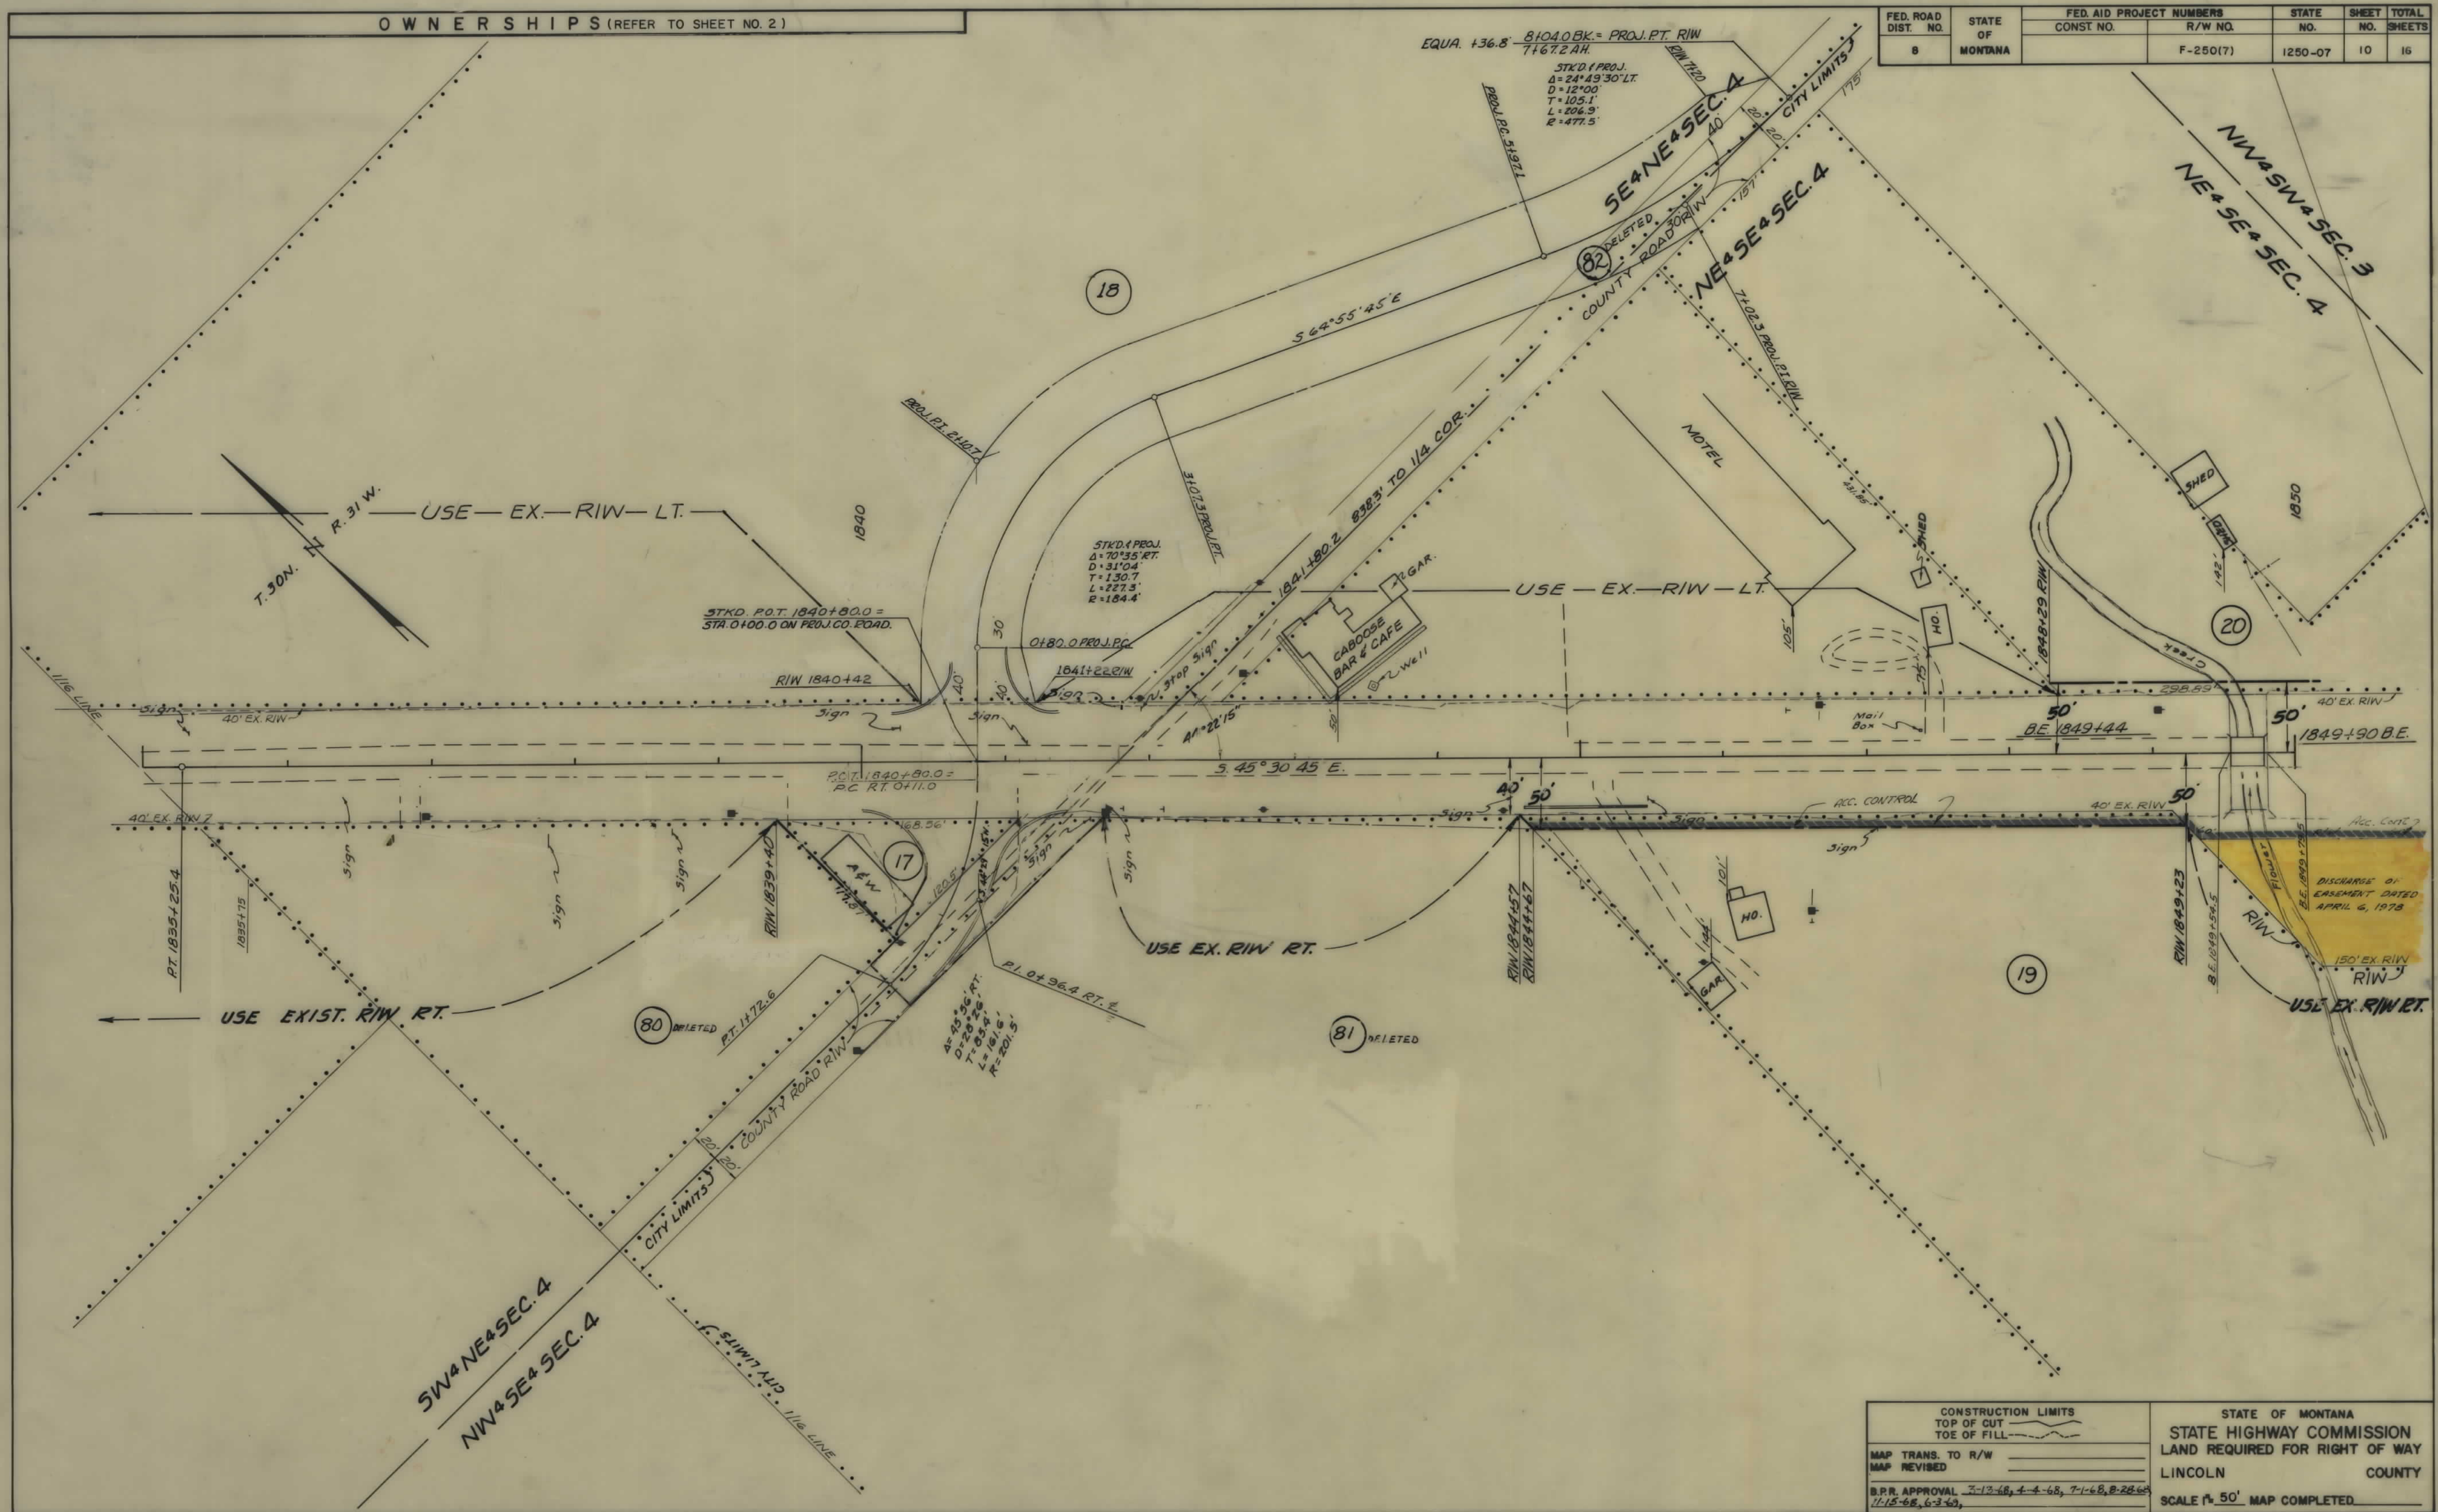

CONSTRUCTION LIMITS TOP OF CUT TOE OF FILL	STATE OF MONTANA STATE HIGHWAY COMMISSION LAND REQUIRED FOR RIGHT OF WAY LINCOLN COUNTY
MAP TRANS. TO R/W MAP REVISED	SCALE 1" = 50' MAP COMPLETED
B.R.R. APPROVAL 7-13-68, 4-4-68, 7-1-68, 8-28-68 11-15-68, 6-3-69	

EQUA. IN BEARINGS:
 $5.64^{\circ} 28' 45'' \text{ E. BK.}$

 $5.64^{\circ} 31' 00'' \text{ E. AH.}$




CONSTRUCTION LIMITS		STATE OF MONTANA	
TOP OF CUT		STATE HIGHWAY COMMISSION	
TOE OF FILL		LAND REQUIRED FOR RIGHT OF WAY	
MAP TRANS. TO R/W	1367	LINCOLN	COUNTY
MAP REVISED			
B.P.R. APPROVAL 2-26-68, 3-13-68, 4-4-68, 7-1-68, 10-25-68, 11-15-68, 2-17-69, 4-24-69, 6-3-69, 1-15-71		SCALE 1"= 50' MAP COMPLETED	


NOTE ~ SECURE 5' CONSTRUCTION PERMITS LT. & RT. - EXCEPT

BLK. 9, LOT 12,
BLK. 13, LOT 1, NO R/W OR
PERMIT TO BE SECURED & ALL
CONSTRUCTION IS TO BE DONE FROM
THE ROAD SIDE OF THIS PARCEL.

USE EX. R/W - LT. & RT.

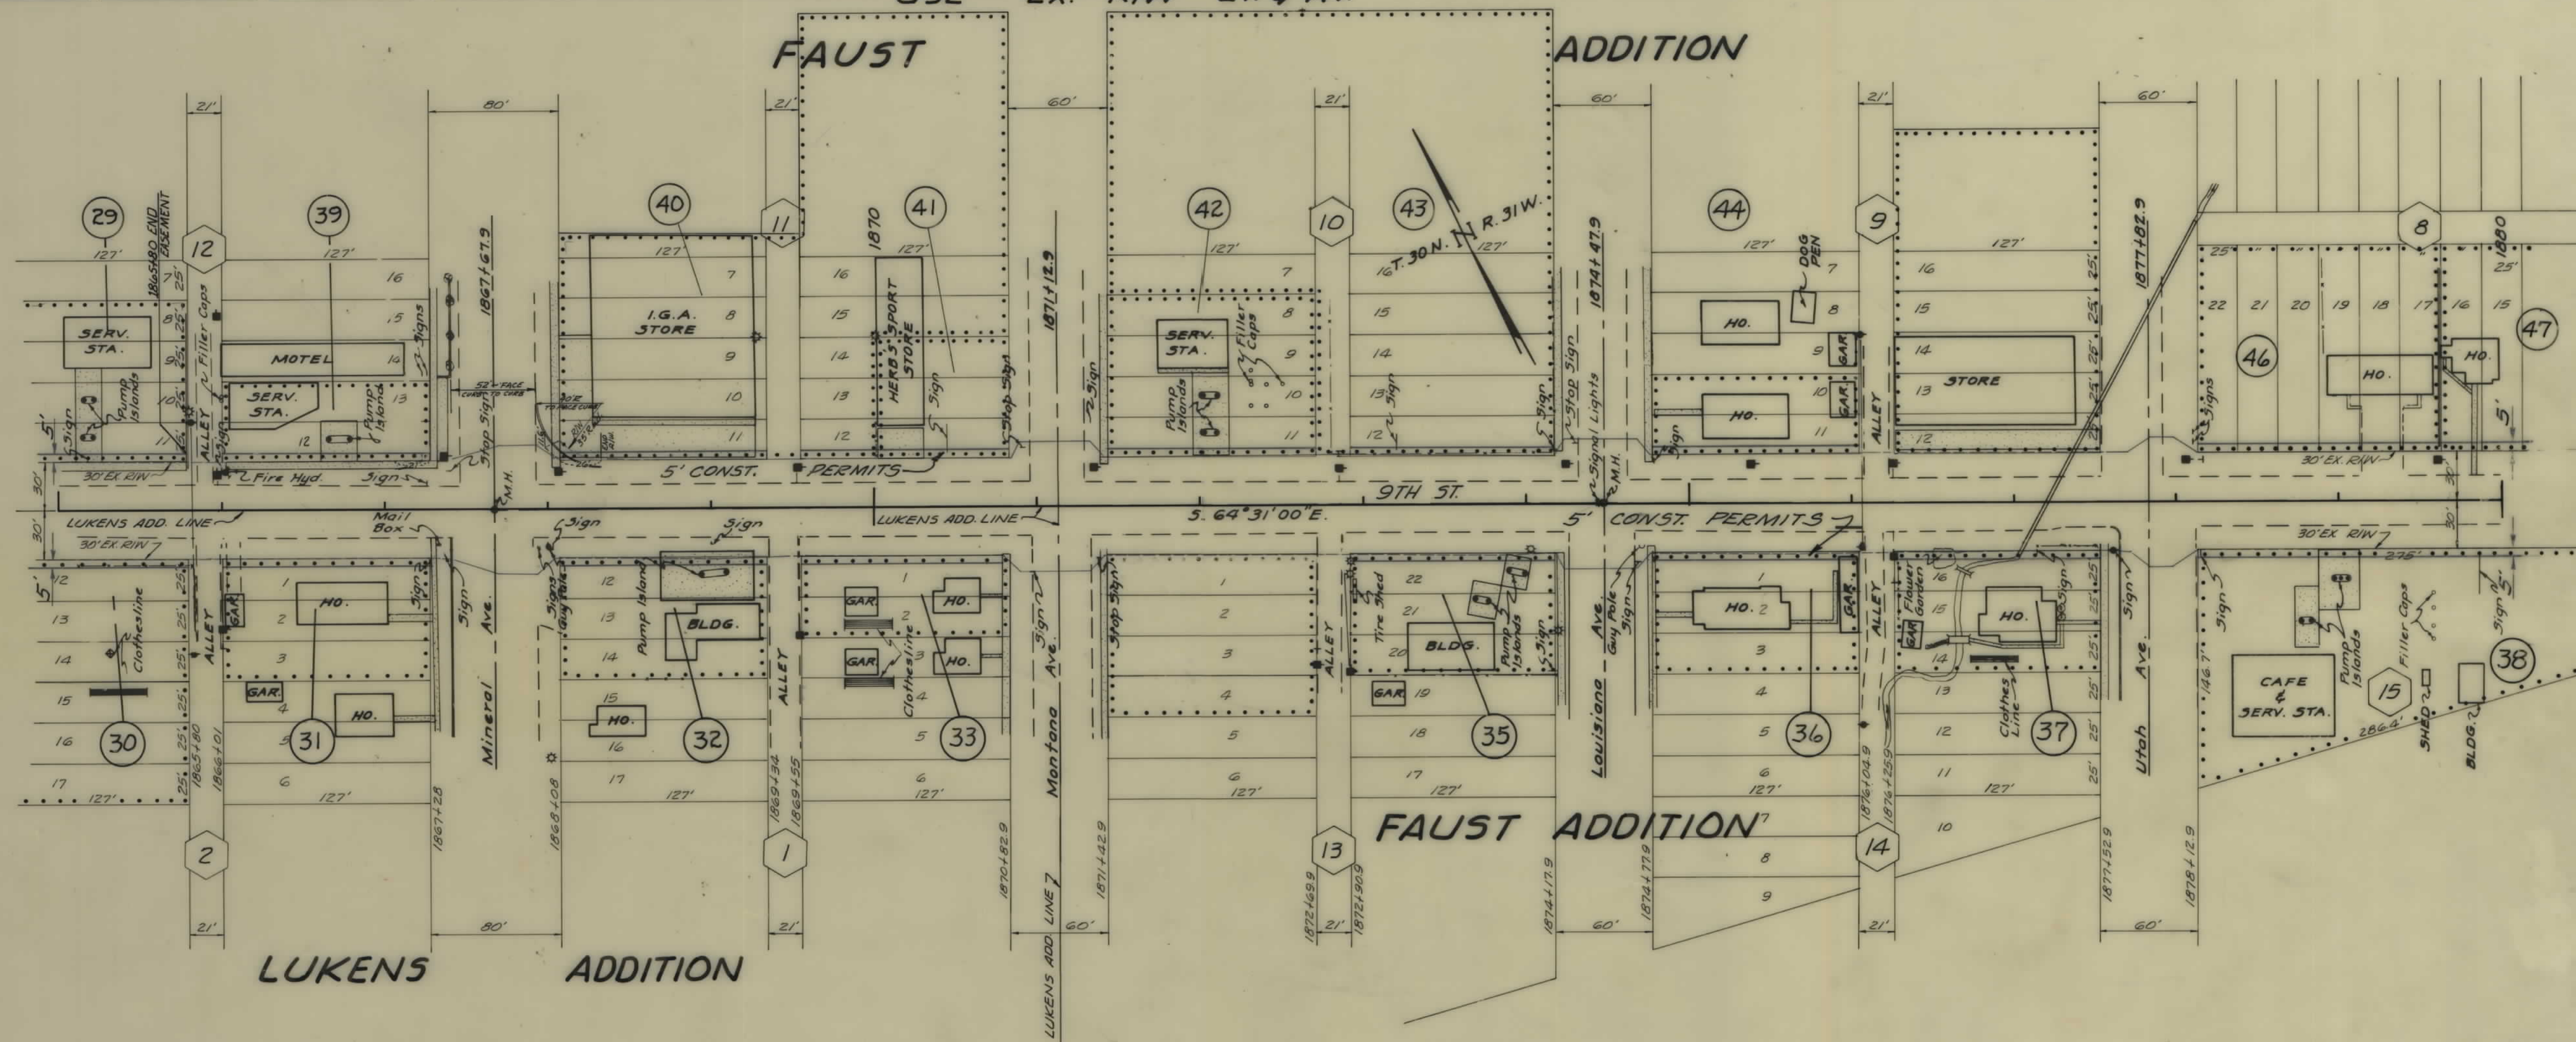

FED. ROAD DIST. NO.	STATE OF	FED. AID PROJECT NUMBERS		STATE NO.	SHEET NO.	TOTAL SHEETS
		CONST. NO.	R/W NO.			
8	MONTANA		F-250(7)	1250-07	13	16

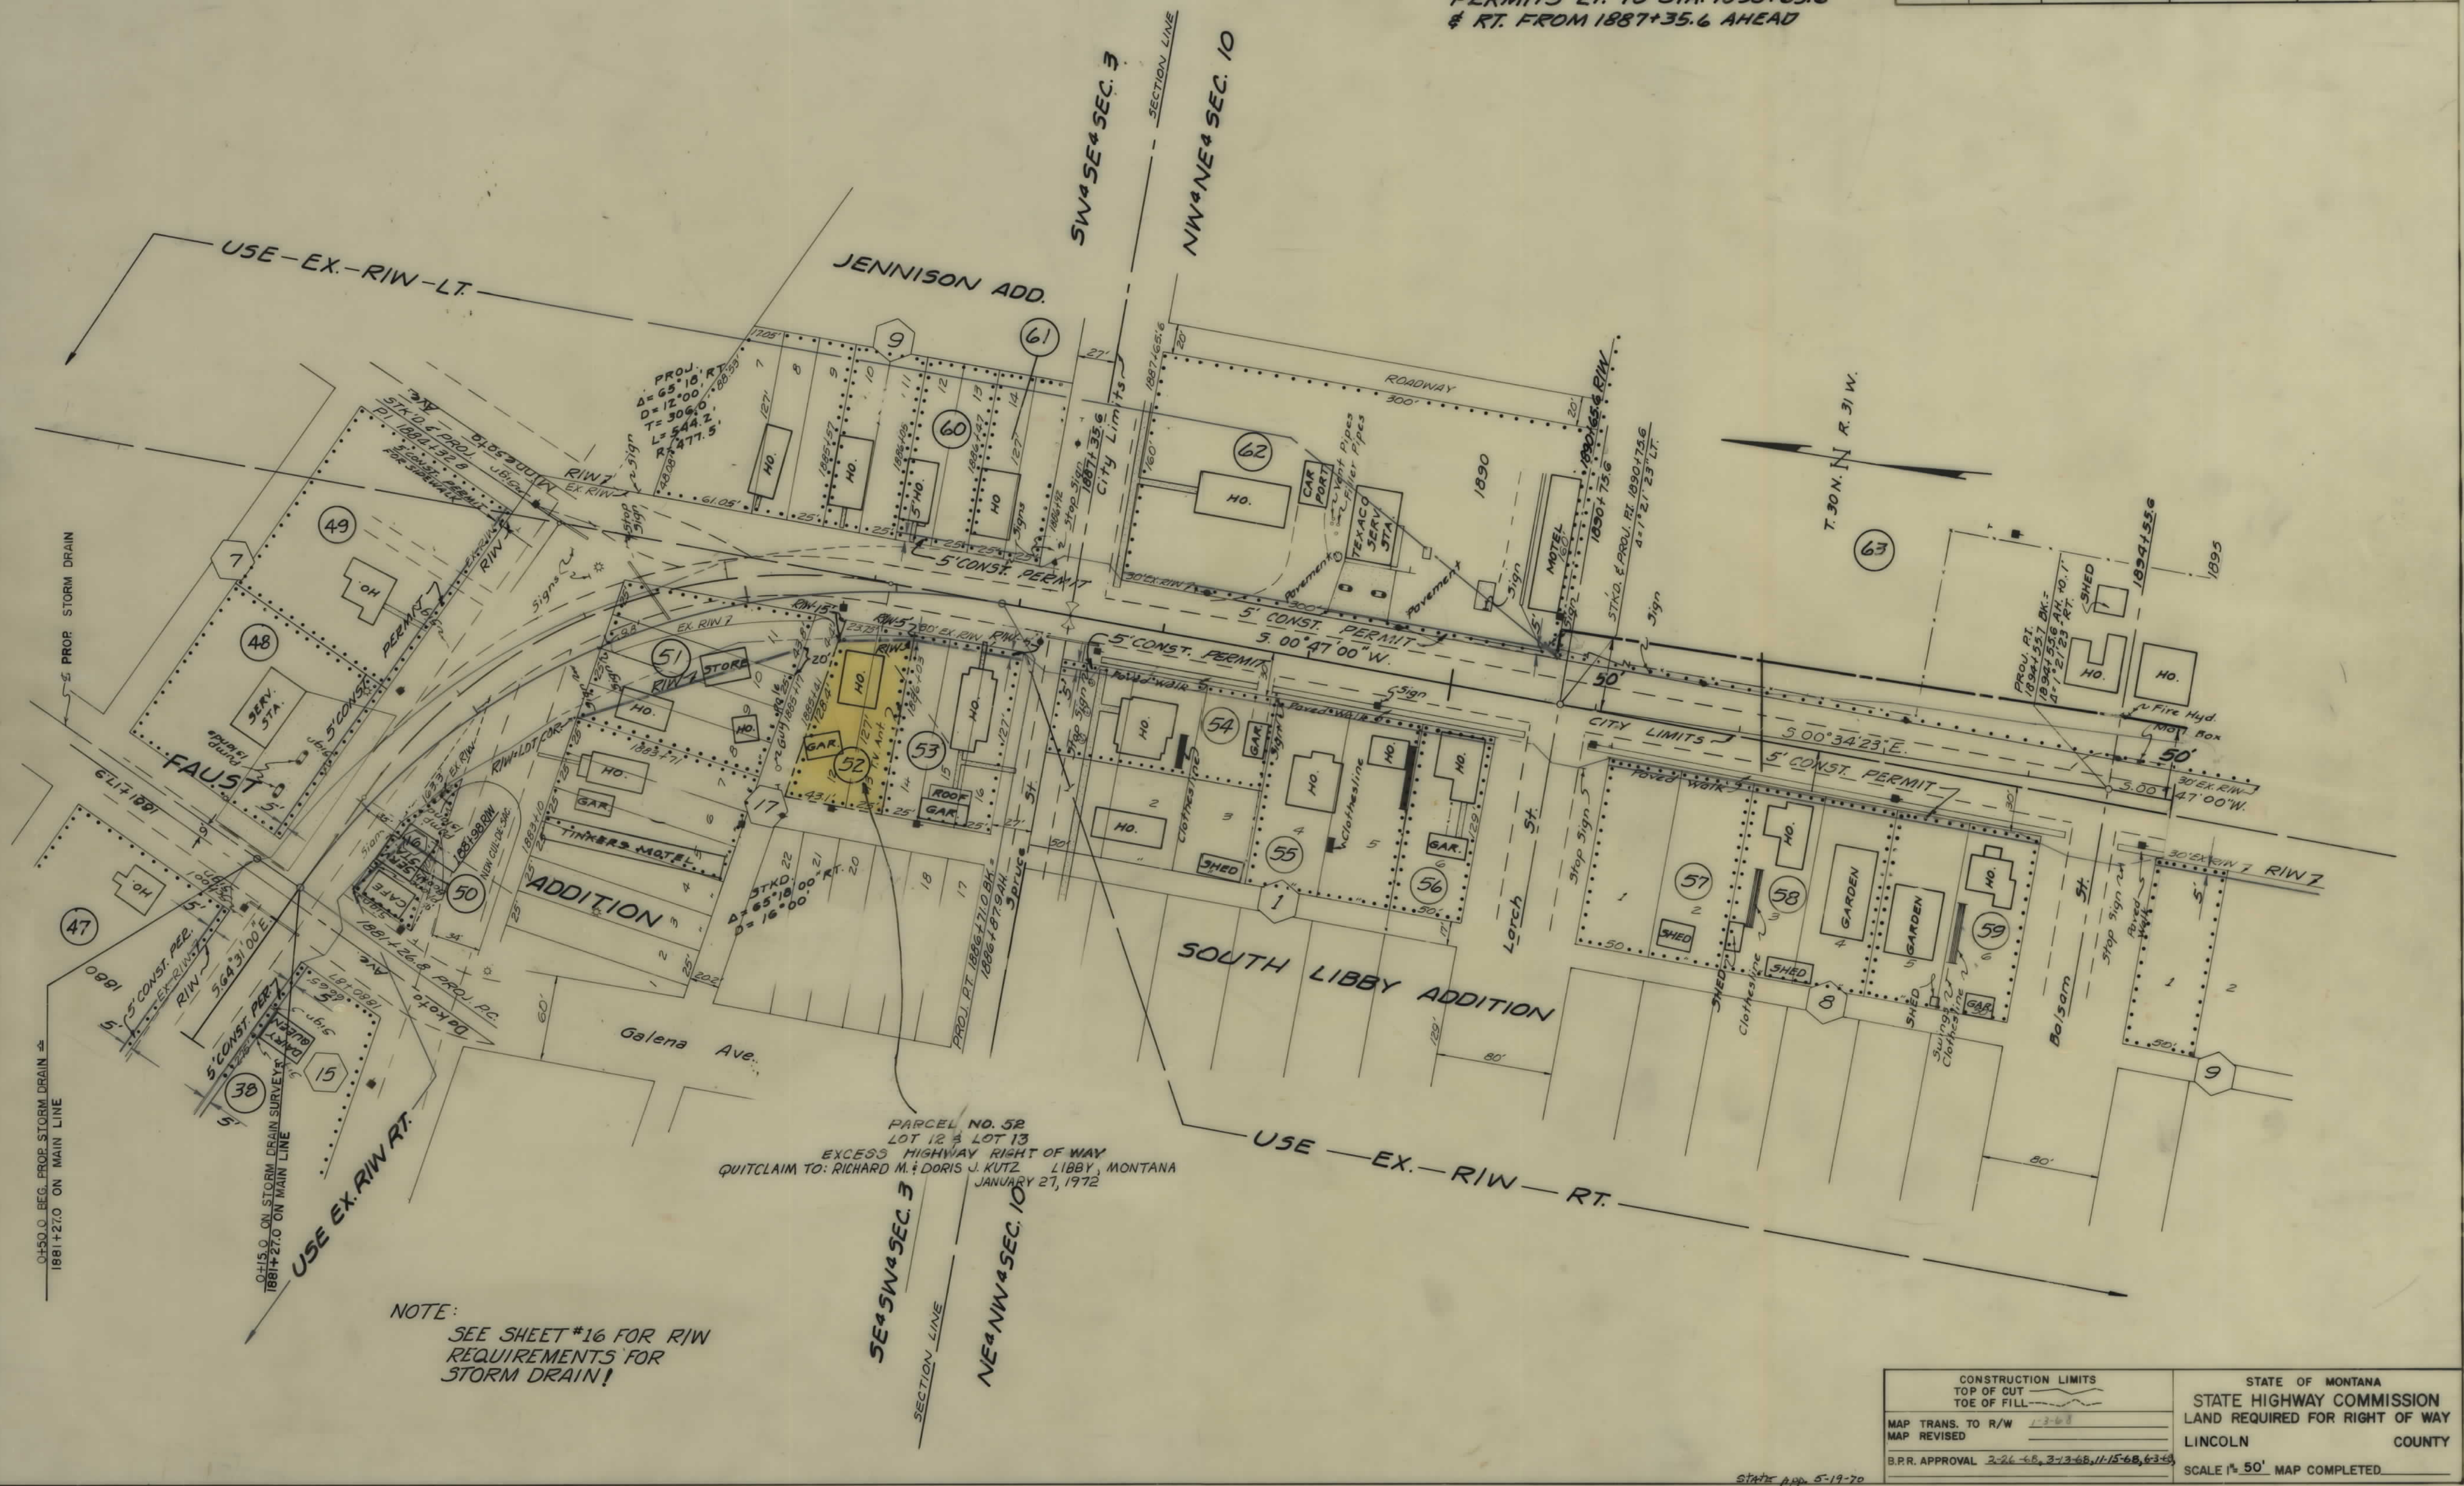

[illegible]

CONSTRUCTION LIMITS		STATE OF MONTANA	
TOP OF CUT		LAND HIGHWAY COMMISSION	
TOE OF FILL		LAND REQUIRED FOR RIGHT OF WAY	
MAP TRANS. TO R/W	1-2-68	LINCOLN	COUNTY
MAP REVISED			
B.P.R. APPROVAL		SCALE 1"=50' MAP COMPLETED	
9-2-68 2-26-68, 3-13-68, 7-1-68, 9-2-68, 10-26-68, 6-3-69			

