


PLANS

NOT

TO

SCALE

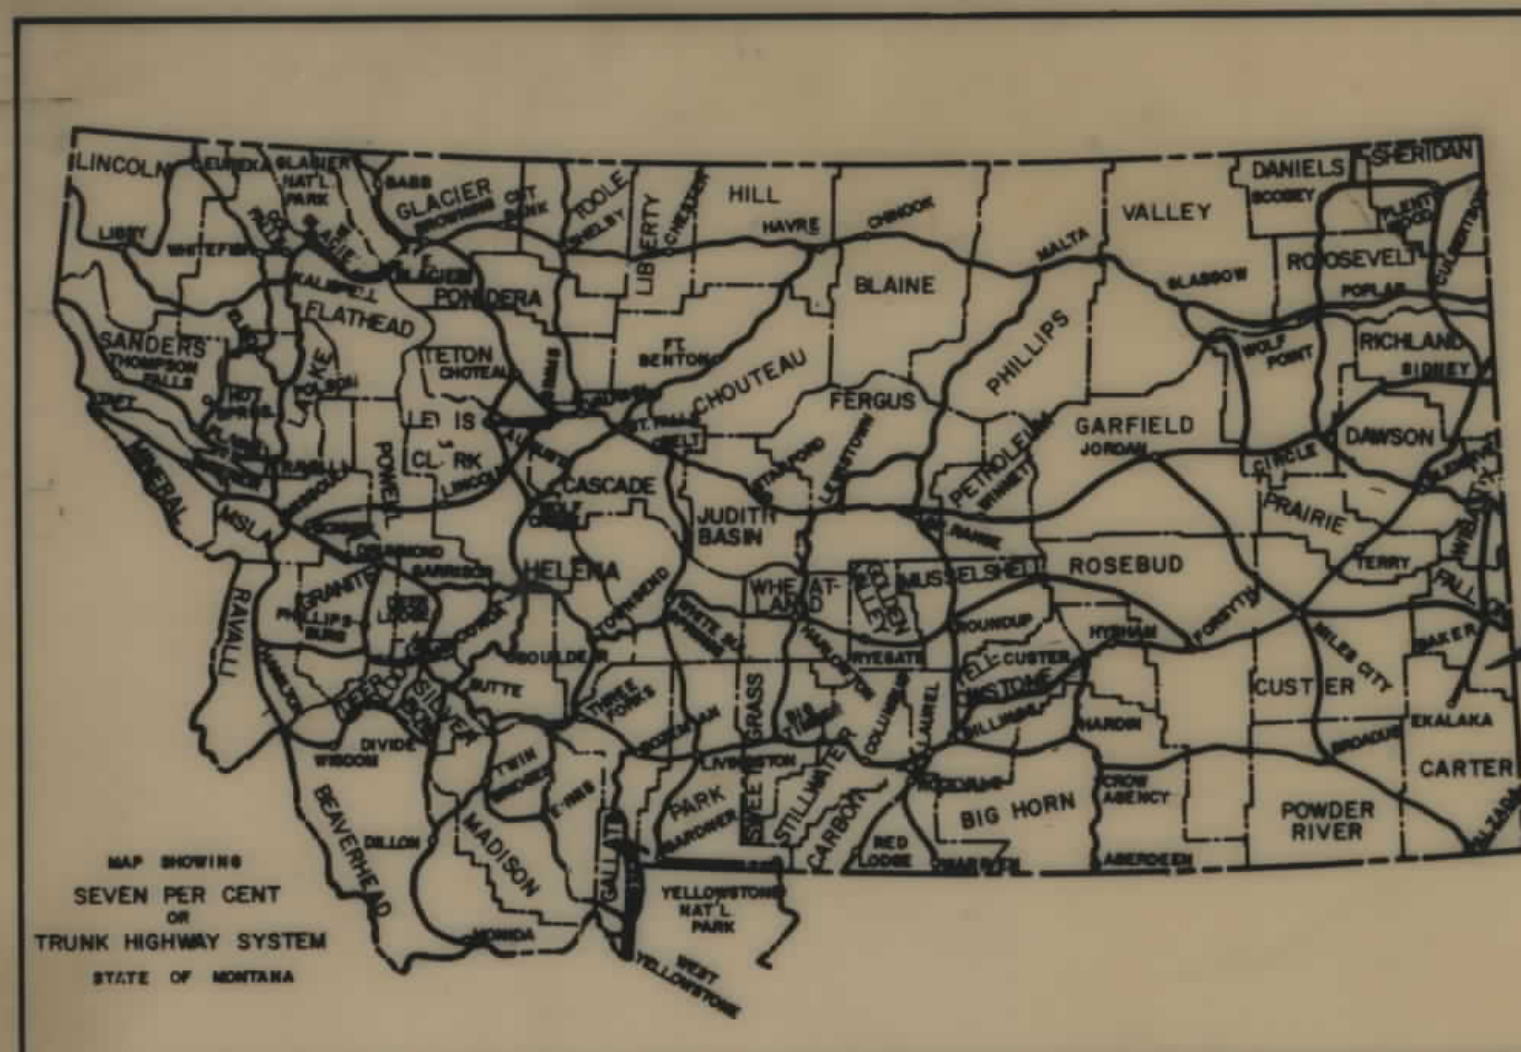

MAP SHOWING
SEVEN PER CENT
TRUNK HIGHWAY SYSTEM
STATE OF MONTANA

STATE OF MONTANA

DEPARTMENT OF HIGHWAYS

RIGHT OF WAY PLAN OF

FEDERAL AID PROJECT NO.

WEBSTER-WEST

10.0 MILES

S-394(2) R/W
S-394(1) CONST.

STATE OF MONTANA	FED. AID PROJECT NUMBERS		STATE NO.	SHEET NO.	TOTAL SHEET
	CONST. NO.	R/W NO.			
		S-394 (2)	3394-02	1	20

WEBSTER-WEST


INDEX		
PARCEL NO.	OWNERSHIPS	SHEET NO.
1	DAVID J. ENOS	2, 3
2	DAVID J. & JANET ENOS	3, 4, 5, 6, 7
3	STATE OF MONTANA	7, 8
4	MELVIN L. & JANICE WOLENETZ	8, 9, 10, 11
5	FLOYD E. WOLENETZ	8
6	U.S.A.	8, 9
7	JEAN EMERSON HAMILTON	9, 10
6	G. MURRAY EMERSON & BONNIE A. EMERSON	10
9	STATE OF MONTANA	10, 11
10	E.L. & M.E. WILLIAMS	11, 12
11	CLYDE WILLIAMS	11, 12
13	JOHN R. SCHMITZ	12, 13, 14
14	M.A. SELL, C/D L. SARGENT	12, 13
15	KATHRYN L. LATTON	13, 14, 15, 16
16	HAROLD TRONSTAD	13 THRU 16
17	KATHRYN L. LATTON, et al.	16, 17, 18
20	U.S.A.	18, 19, 20
19	STATE OF MONTANA	18, 19, 20
18	ASHLEY STANHOPE	20
21	MERLE M. & JOY HAYDEN	20
12	THE ROMAN CATHOLIC BISHOP OF GREAT FALLS	12

CONVENTIONAL SIGNS

- RIGHT OF WAY LINE
- CENTERLINE (C) OR PROJECTED LINE
- STK'D. CENTERLINE
- PARCEL NUMBER
- OWNERSHIP BOUNDARY
- R/W USE EXISTING R/W LT OR RT
- PRESENT TRAVELED WAY (RTW)
- R/W LINE FENCED
- RAILROAD R/W
- CONSTRUCTION LIMITS
- FENCE LINE
- CONTROL OF ACCESS WITH FENCE
- CONTROL OF ACCESS WITHOUT FENCE
- GATE IN FENCE
- CATTLE GUARD=24'
- STATE & NATIONAL BORDER LINES
- CITY OR TOWN LIMITS LINE
- COUNTY LINE
- RESERVATION LINE
- TOWNSHIP & SECTION LINE
- 1/2 SECTION LINE
- 1/4 SECTION LINE
- SECTION CORNER
- 1/4 SECTION COR.
- 1/16 SECTION COR.
- CENTER OF SECTION
- TELEPHONE OR TELEGRAPH POLES IN PLACE
- POWER POLES IN PLACE
- TEL. OR TEL. OR POWER POLES TO BE MOVED
- NEW PIPES
- OLD PIPES IN PLACE
- OUTLET DITCH
- INLET DITCH
- DITCHES
- CHANNEL CHANGES
- BRIDGE
- RAILROADS



STA. 0+14.5 BEG. S-394(2) R/W
STA. 751+92.5 12' RT. F.A.P. 48A 2

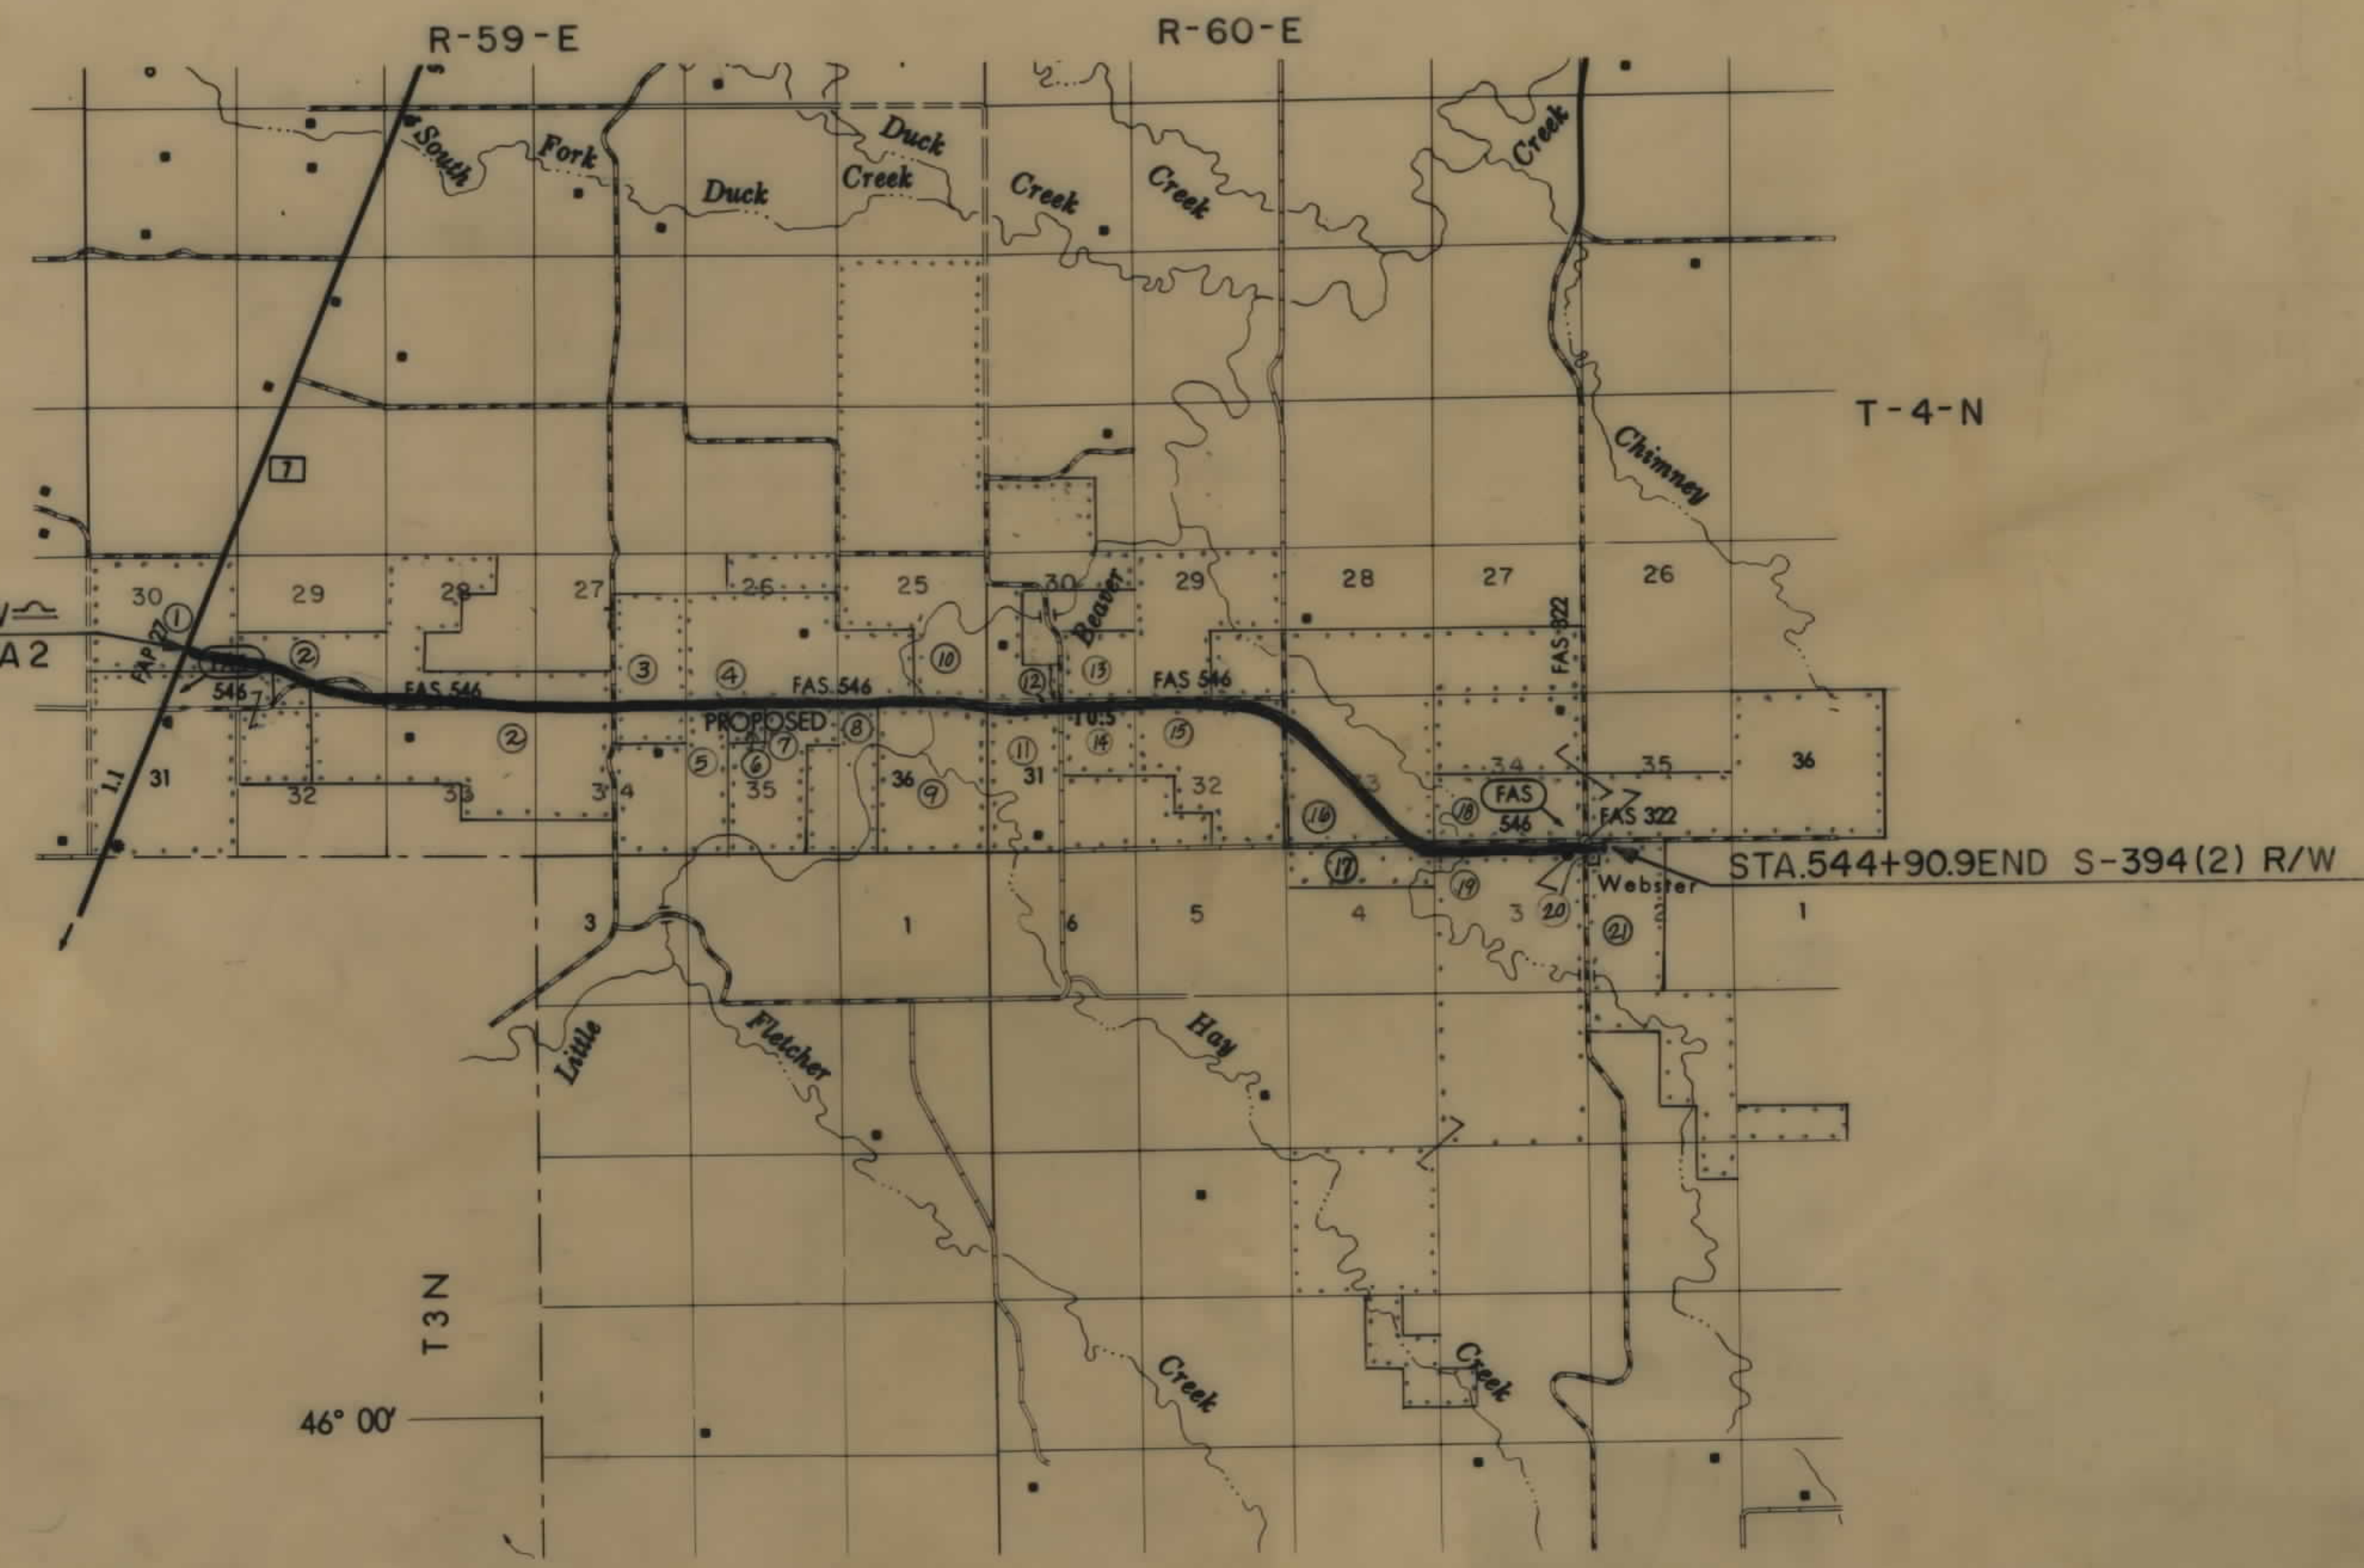


RELATED PROJECTS

ASSOCIATED PROJECT
AGREEMENT NUMBERS


STATE OF MONTANA DEPARTMENT OF HIGHWAYS	
APPROVED: 4 - 11 19 74	
H.J. ANDERSON DIRECTOR OF HIGHWAYS <i>[Signature]</i> ADMINISTRATOR ENGINEERING DIVISION	
U.S. DEPARTMENT OF TRANSPORTATION FEDERAL HIGHWAY ADMINISTRATION	
APPROVED:	
DIVISION ENGINEER	DATE

AUTH. TO ACQ. 4-10-74
REV. 4-29-74, 1-10-75
1-17-75, 2-14-75, 1-10-76

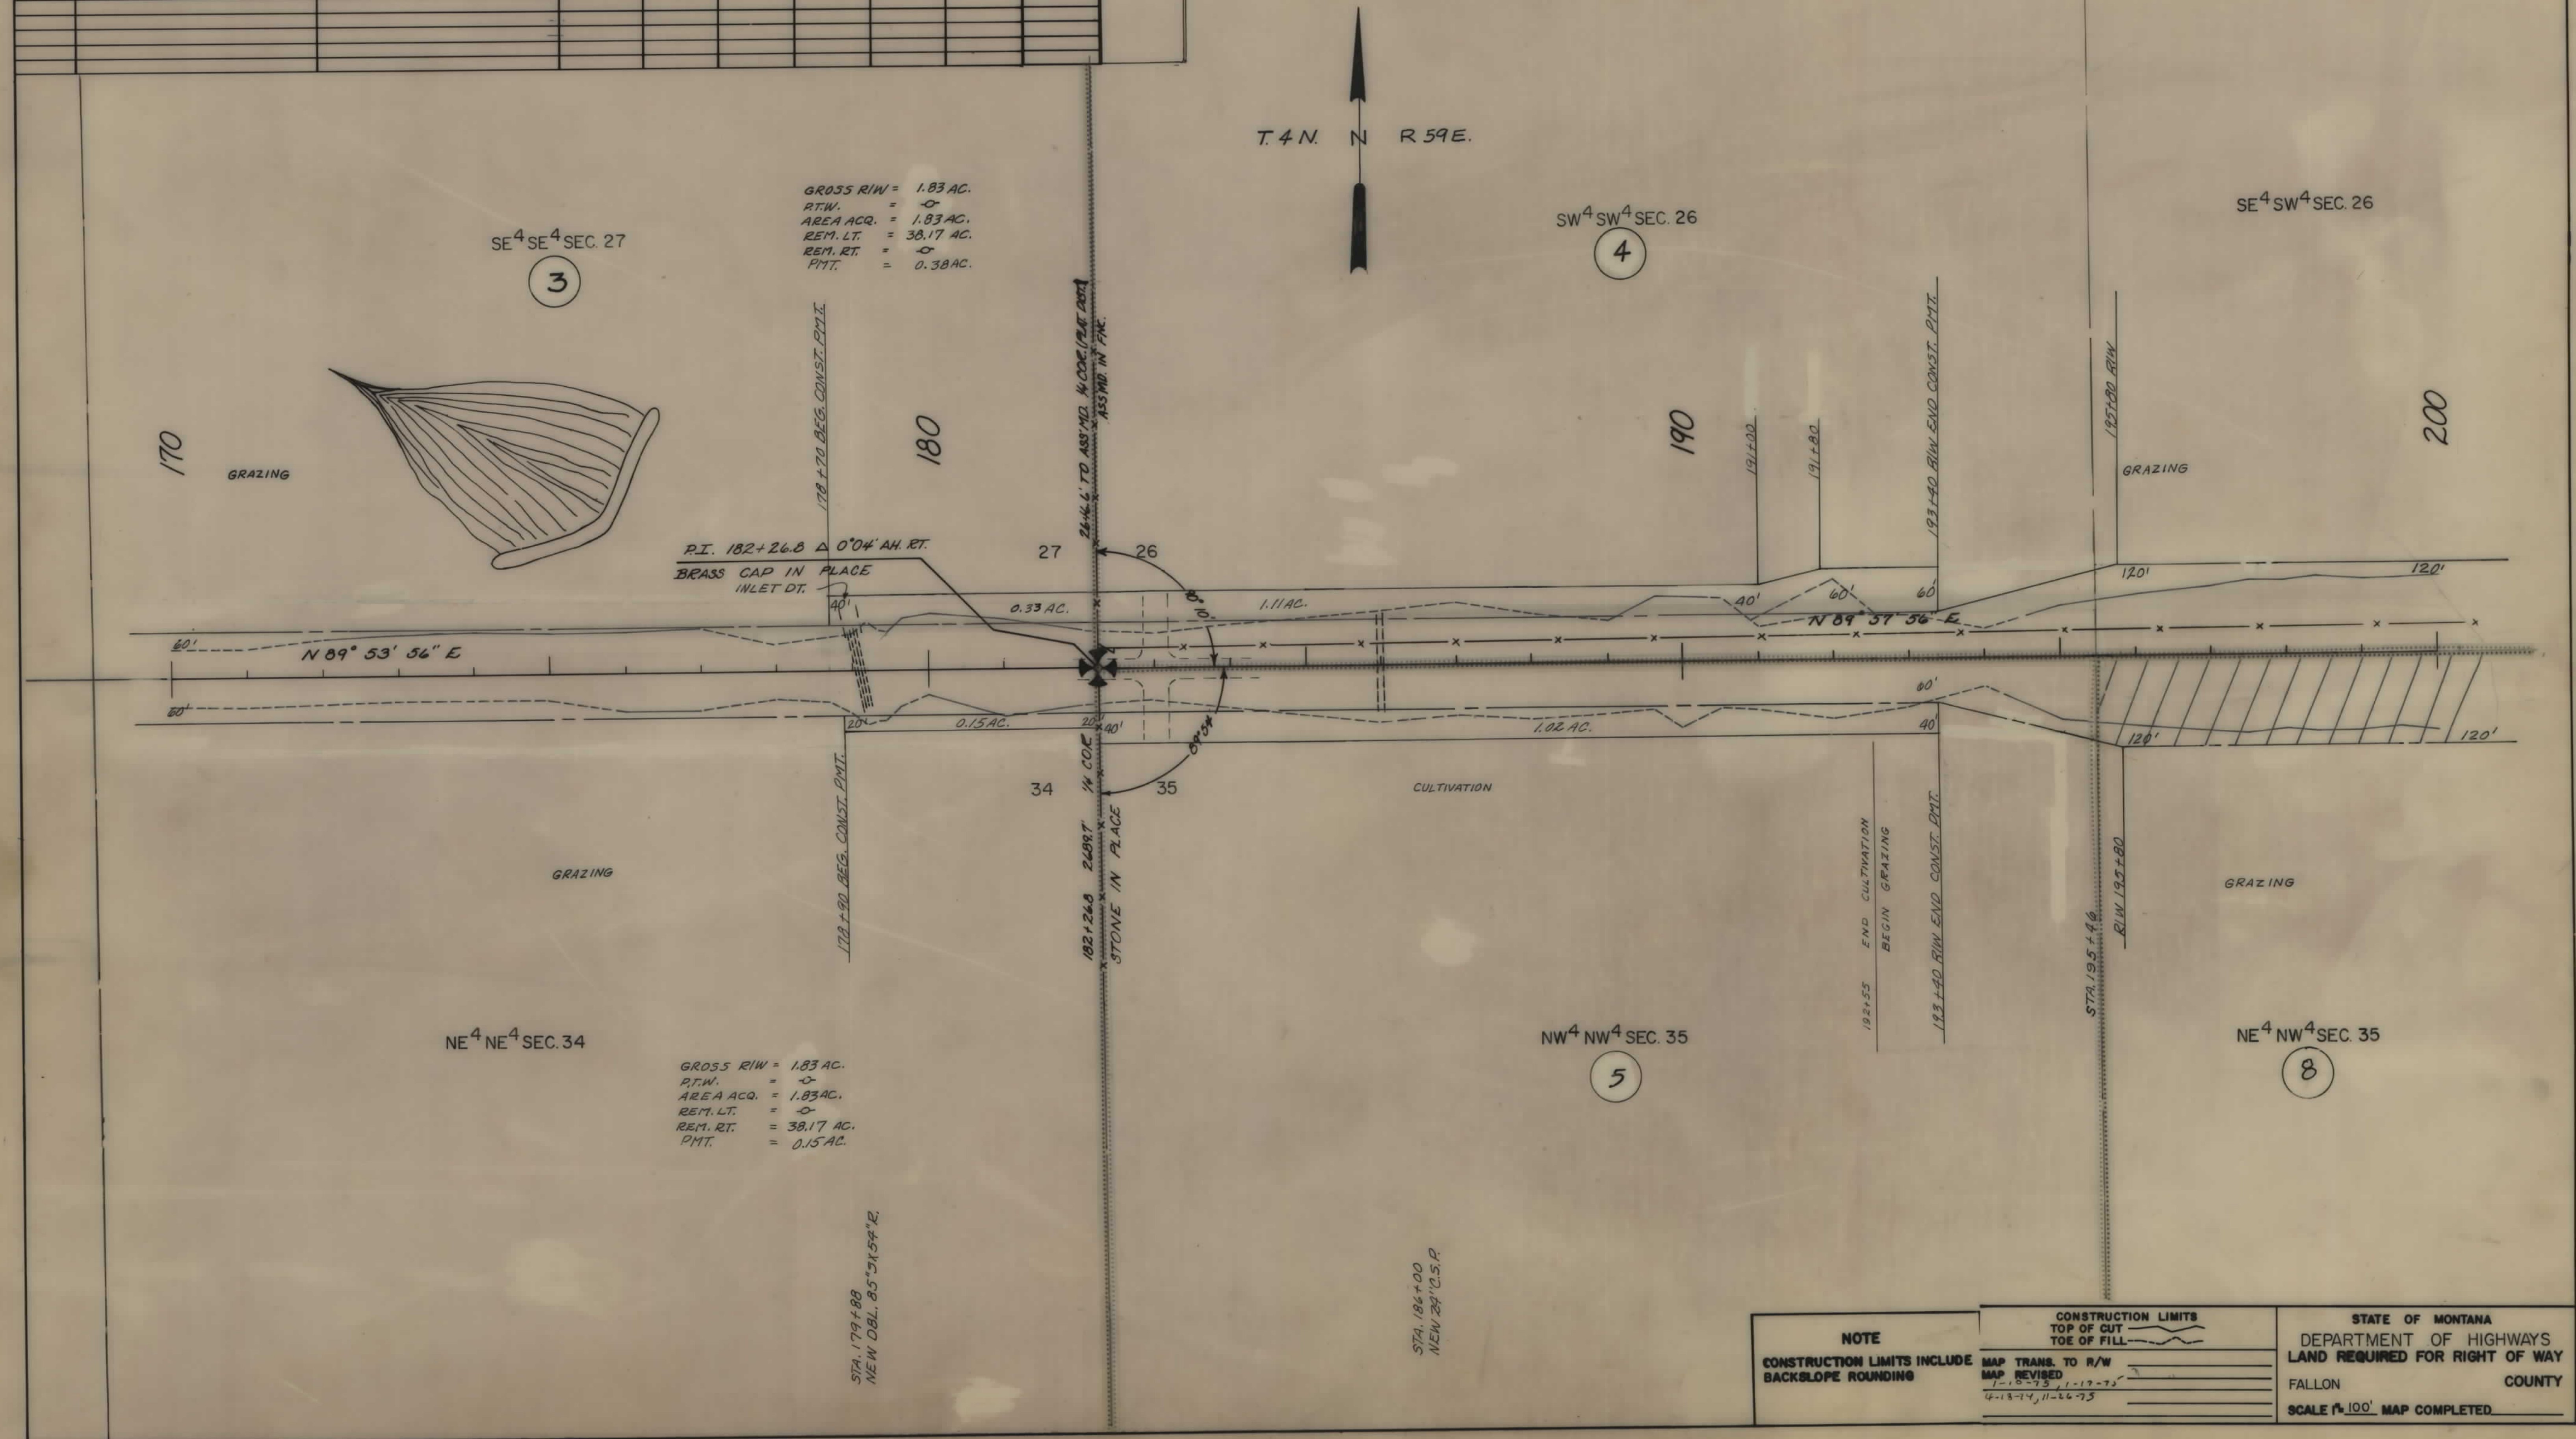[illegible]

OWNERSHIPS										
PARCEL	NAME	ADDRESS	TOTAL AREA	GROSS R/W AREA	P.T.W. AREA	AREA TO BE ACQUIRED	REMAINDER		CONST. PERMIT AREA	EASEMENT AREA
10	ELMER L. & MELITA E. WILLIAMS	BAKER, MONT.	2384.84 AC.	2.9 AC.	-0-	2.9 AC.	2381.94 AC.	-0-	5.90 AC.	0.02 AC.
11	CLYDE WILLIAMS	SCOBEE, MONT.	580.72 AC.	6.8 AC.	-0-	6.8 AC.	-0-	573.92 AC.	0.97 AC.	0.02 AC.
13	JOHN R. SCHMITZ	1211 20TH PLACE, HERMOSA BEACH, CALIF.	SEE SHEET		#	14				
14	MABLE ALICE JELL, et al.	301 1/2 FRANKLIN ST., SPARTA, WISC.	"	"	"	13				
12	OLD MRS. LETHA SARGENT	GREAT FALLS, MONTANA	0.4 AC.							

FED. ROAD DIST. NO.	STATE OF MONTANA	FED. AID PROJECT NUMBERS		STATE NO.	SHEET NO.	TOTAL SHEETS
		CONST. NO.	R/W NO.			
8			S-394 (2)	3394-02	12	20

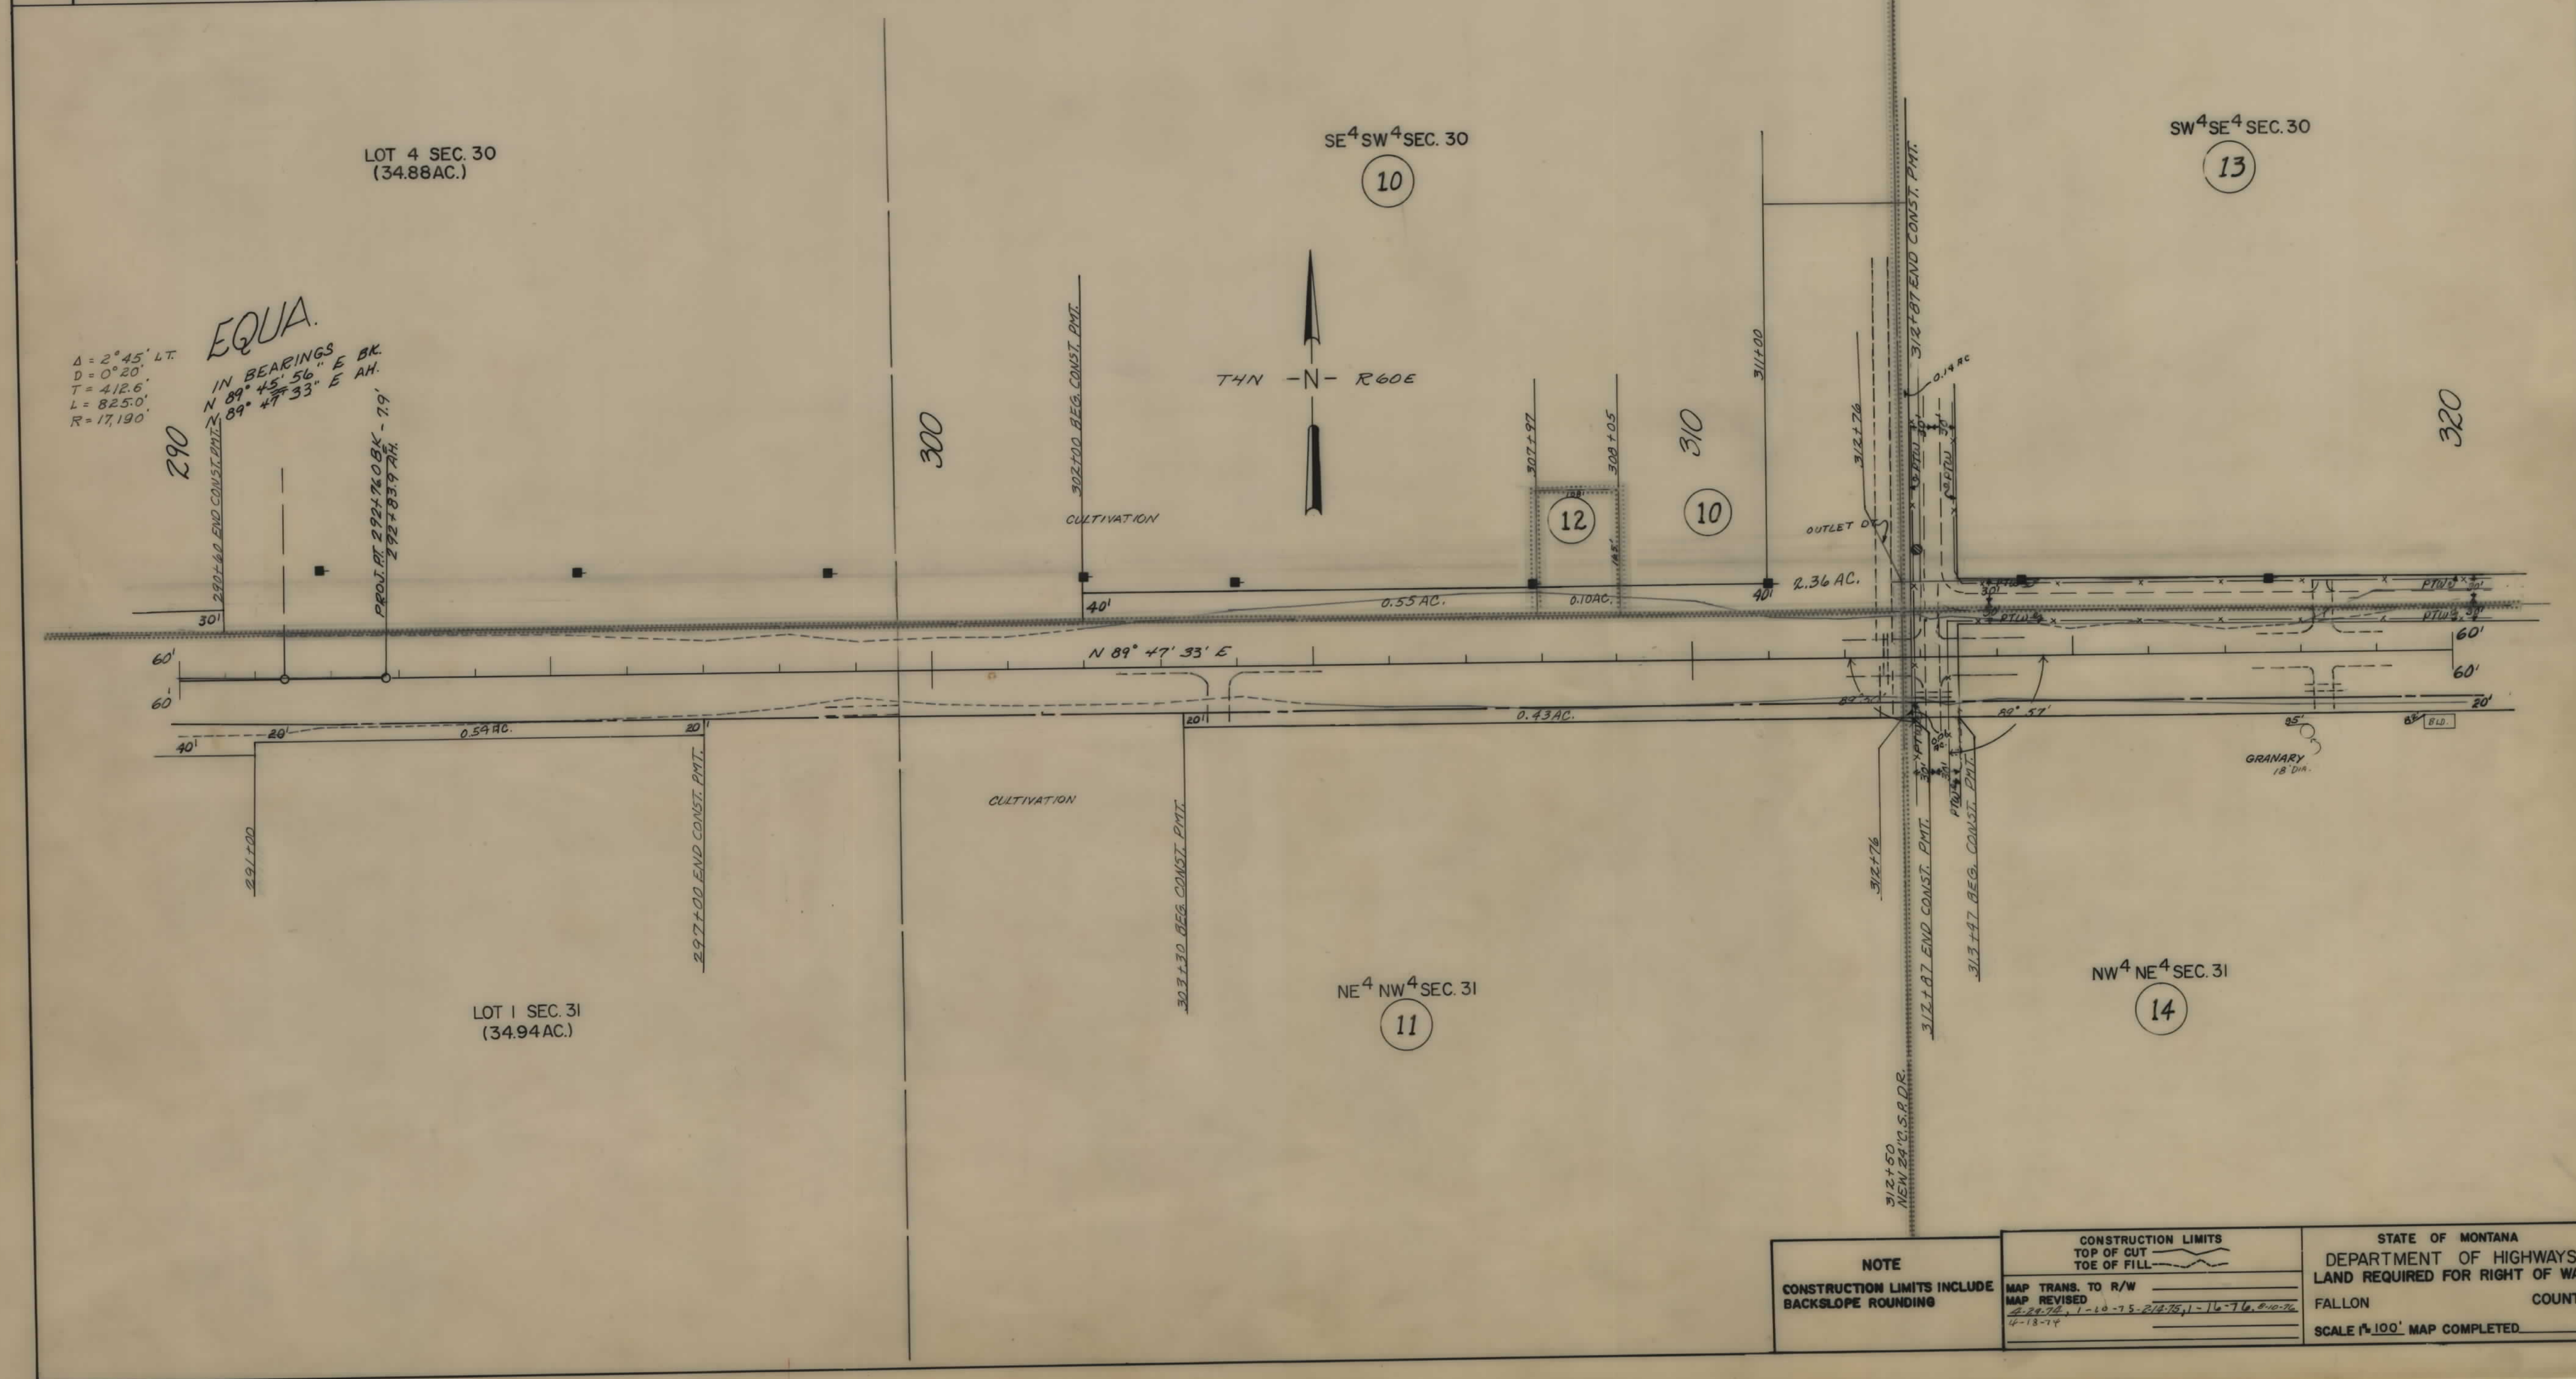

NOTE

CONSTRUCTION LIMITS INCLUDE BACKSLOPE ROUNDING

CONSTRUCTION LIMITS

TOP OF CUT

TOE OF FILL

MAP TRANS. TO R/W

MAP REVISED

2-24-75, 1-10-75, 2-14-75, 1-16-76, 6-10-76

4-18-77

STATE OF MONTANA

DEPARTMENT OF HIGHWAYS

LAND REQUIRED FOR RIGHT OF WAY

FALLON COUNTY

SCALE 1"=100' MAP COMPLETED

