


PLANS
NOT
TO
SCALE


OWNERSHIPS								
PARCEL	NAME	ADDRESS	TOTAL AREA	GROSS R/W AREA	P.T.W. AREA	AREA TO BE ACQUIRED	REMAINDER	
							LEFT	RIGHT
3	ARNOLD J. & VIRGINIA TACKE	FORT BENTON, MONT.	480.00	16.40	3.56	12.84	328.94	134.64
4	IDA KATHERINE LENINGTON	" " "		5.46		5.46		
5	EMIL JOHNSON	" " "		9.38	0.83	8.55		
6	ELMER N. & NELLIE DAHLSTROM - WINNEBAGO, MINN.	" " "		5.59	0.18	5.41		
7	IDA KATHERINE LENINGTON	FORT BENTON, MONT.		0.59	0.29	0.30		
4, 7	" " "	" " "	3399.00	6.05	0.29	5.76	17.64	3375.31

FED. ROAD DIST. NO.	STATE OF MONTANA	FED. AID PROJECT NUMBERS		STATE NO.	SHEET NO.	TOTAL SHEETS
		CONST. NO.	R/W NO.			
8			S-339(14)	3339+14	5	8

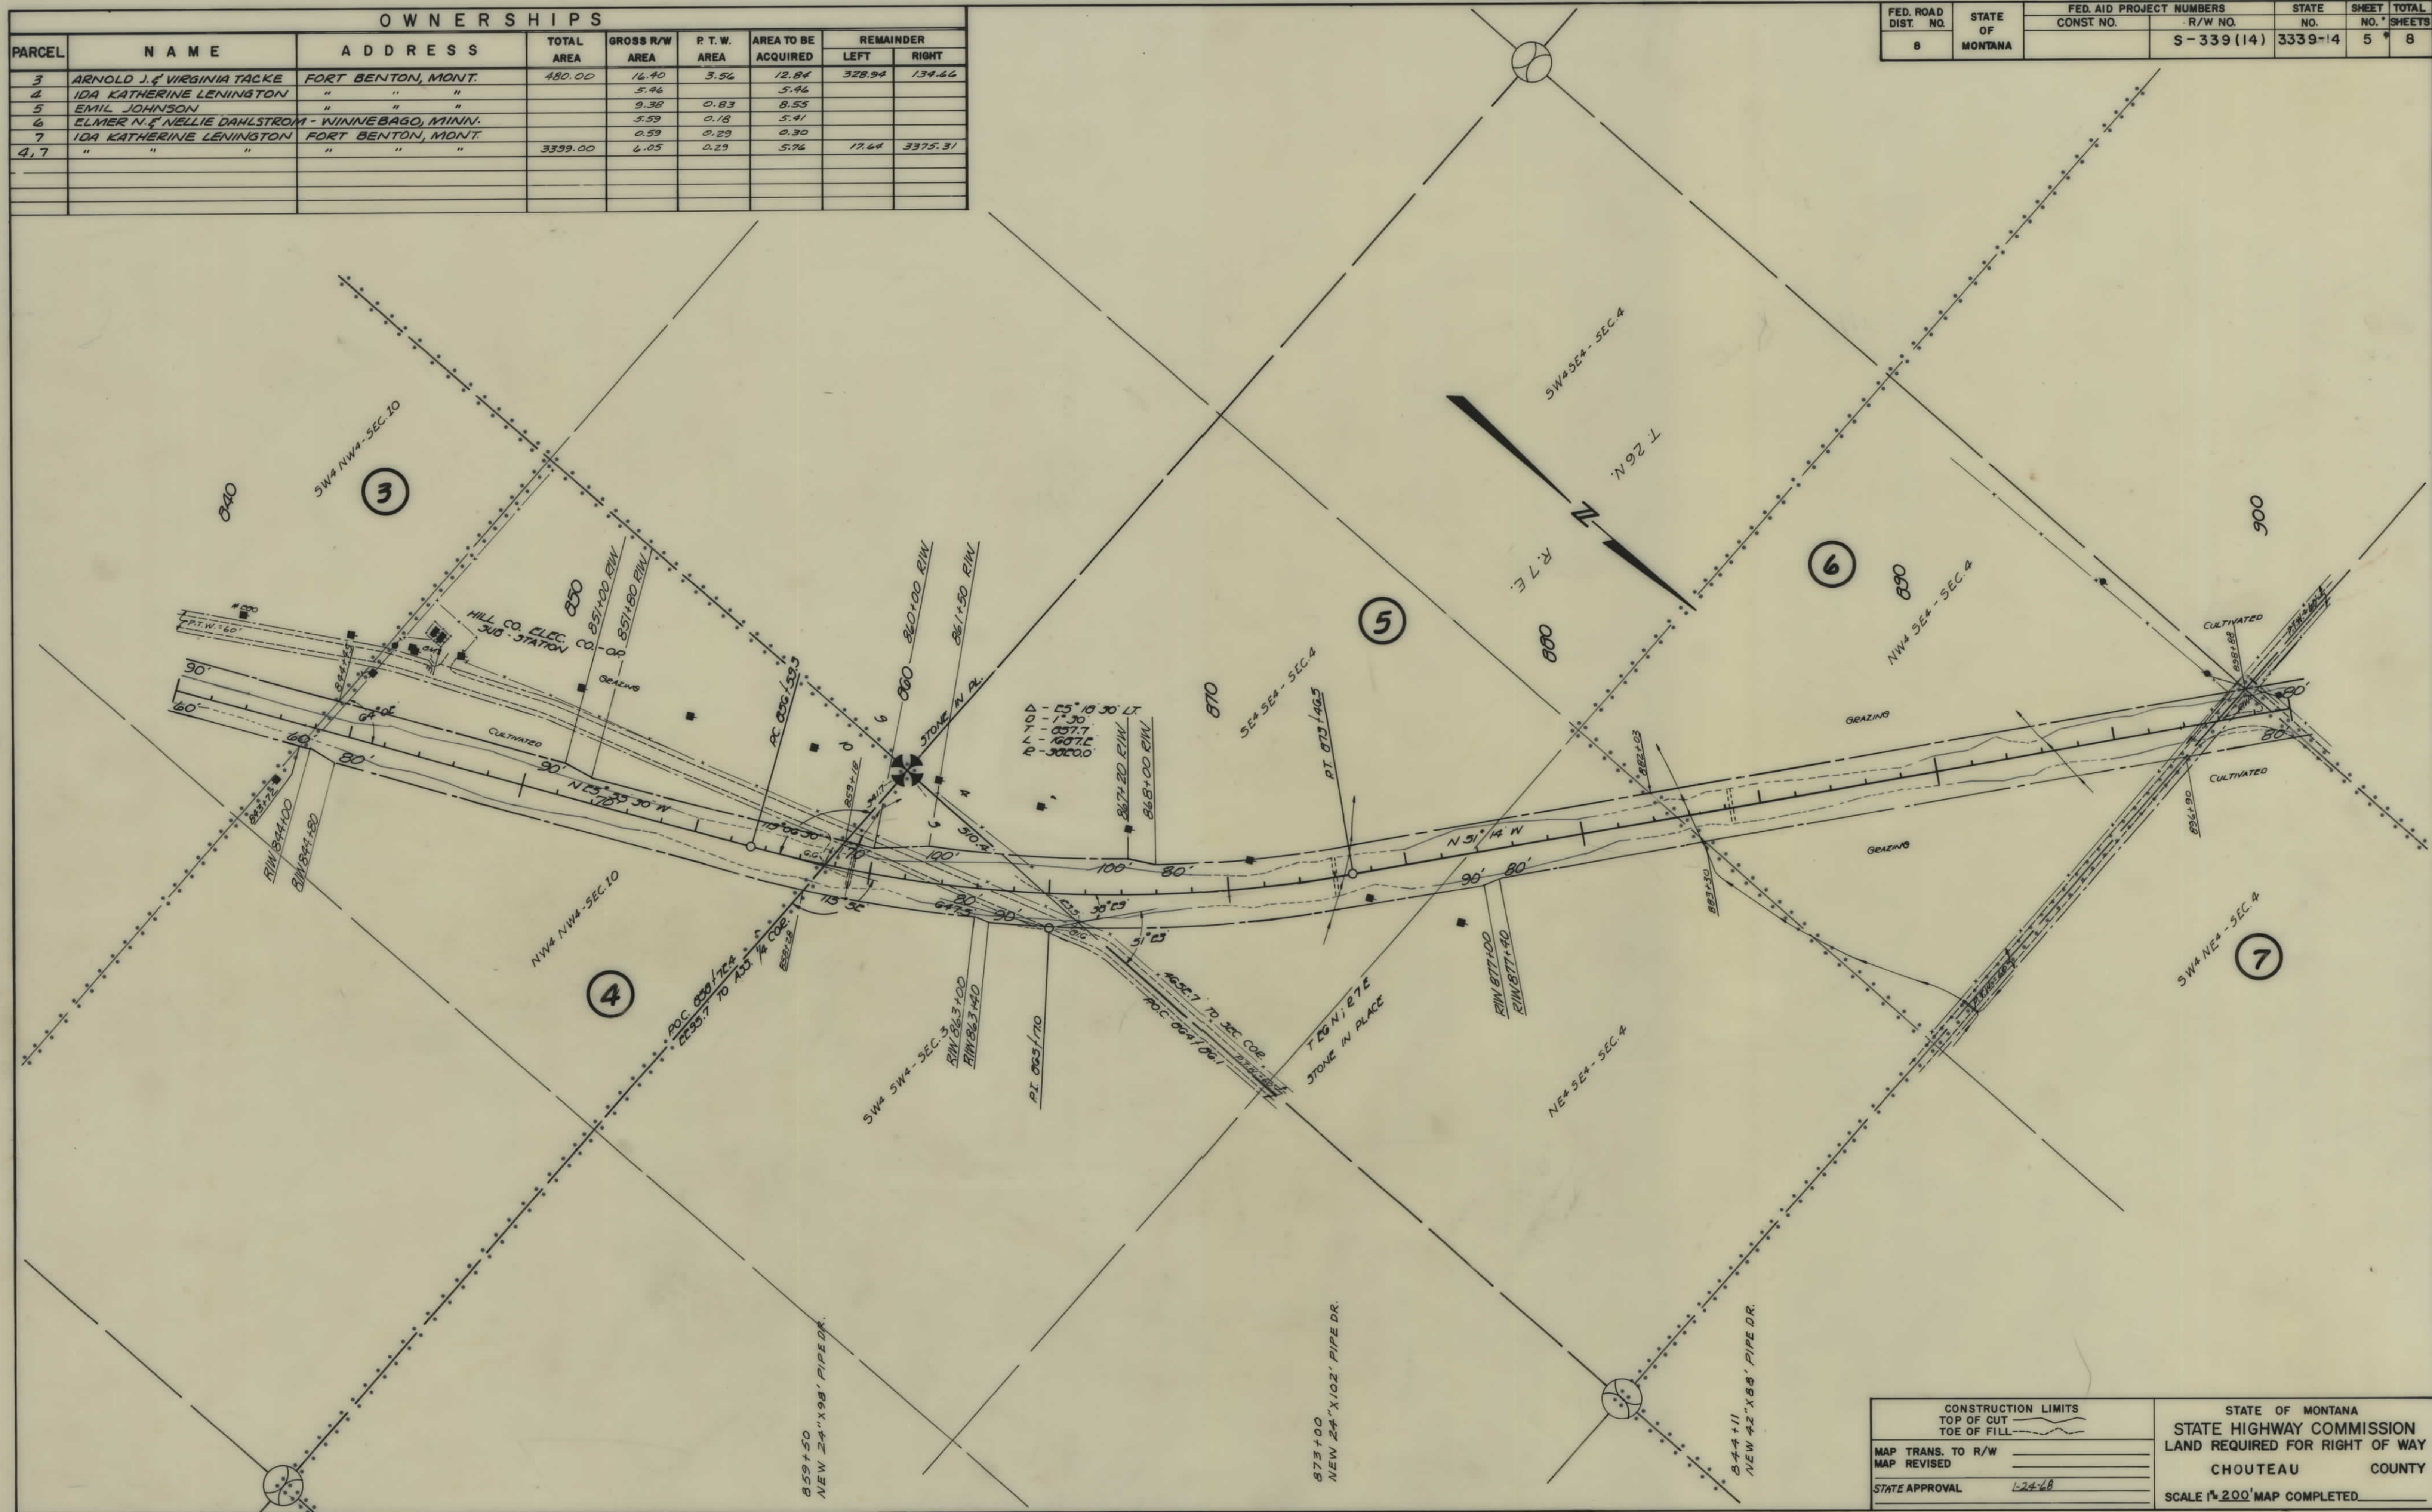

OWNERSHIPS								
PARCEL	NAME	ADDRESS	TOTAL AREA	GROSS R/W AREA	P.T.W. AREA	AREA TO BE ACQUIRED	REMAINDER	
							LEFT	RIGHT
8	ELMER N. & NELLIE DAHLSTROM	WINNEBAGO, MINN.		6.99	0.14	6.85		
9	MAGGIE BARTLETT	RTE. 3, SHERWOOD, OREGON		5.17		5.17		
10	ELMER N. & NELLIE DAHLSTROM	WINNEBAGO, MINN.		4.91	0.05	4.86		
11	MAGGIE BARTLETT	RTE. 3, SHERWOOD, OREGON		7.14	1.83	5.31		
12	EMIL JOHNSON	FORT BENTON, MONT.		1.65	0.93	0.72		
6, 8, 10	ELMER N. & NELLIE DAHLSTROM	WINNEBAGO, MINN.	320.00	17.49	0.37	17.12	230.41	72.10
5, 12	EMIL JOHNSON	FORT BENTON, MONT.	2752.72	11.03	1.76	9.27	2385.27	356.42


FED. ROAD DIST. NO.	STATE OF MONTANA	FED. AID PROJECT NUMBERS		STATE NO.	SHEET NO.	TOTAL SHEETS
		CONST. NO.	R/W NO.			
8	MONTANA		S-339(14)	3339-14	6	8

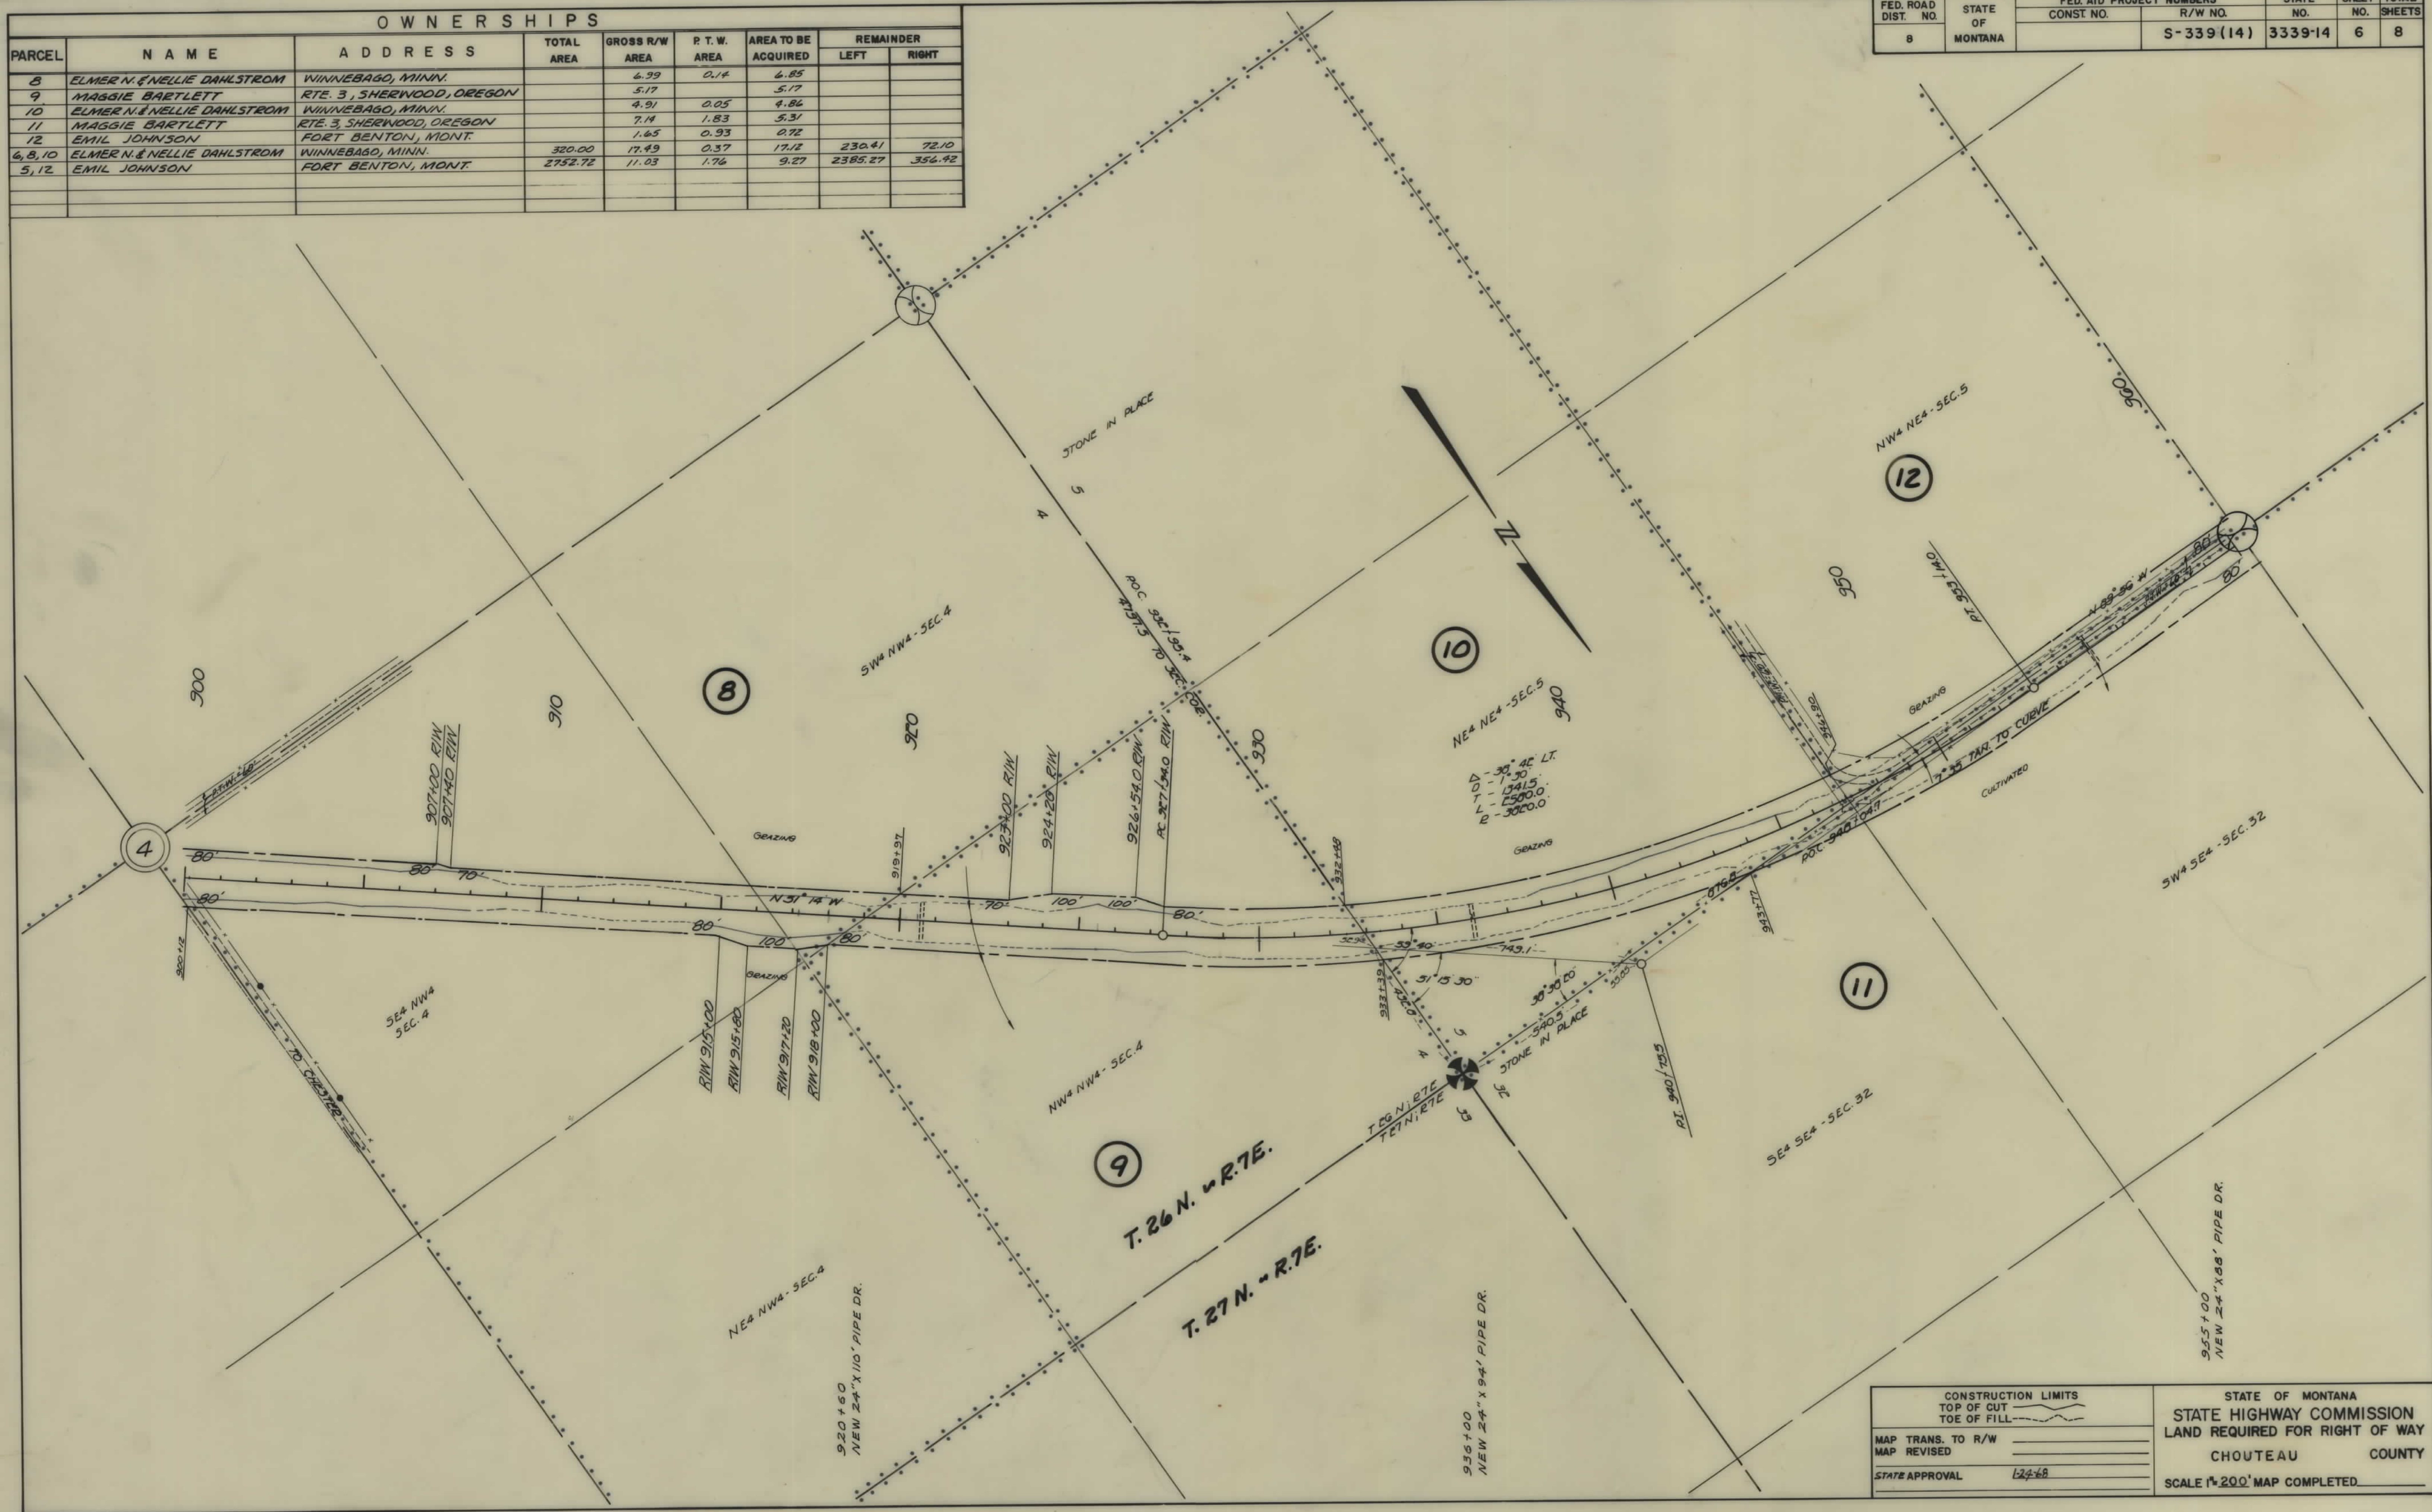

CONSTRUCTION LIMITS		STATE OF MONTANA	
TOP OF CUT		STATE HIGHWAY COMMISSION	
TOE OF FILL		LAND REQUIRED FOR RIGHT OF WAY	
MAP TRANS. TO R/W		CHOUTEAU COUNTY	
MAP REVISED		SCALE 1"=200' MAP COMPLETED	
STATE APPROVAL	124-68		

OWNERSHIPS								
PARCEL	NAME	ADDRESS	TOTAL AREA	GROSS R/W AREA	P.T.W. AREA	AREA TO BE ACQUIRED	REMAINDER	
							LEFT	RIGHT
11	MAGGIE BARTLETT	RT. 3, SHERWOOD, OREGON		7.14	1.83	5.31		
13	ARNOLD J. & VIRGINIA TACKE	FORT BENTON, MONT.	320.00	3.30	1.81	1.49	316.70	
14	CHARLES E. & MARY A. CONN.	" " "	1028.46	33.78	4.81	26.97	318.93	675.75
9, 11	MAGGIE BARTLETT	RT. 3, SHERWOOD, OREGON	1160.00	12.31	1.83	10.48	8.57	1139.12

FED. ROAD DIST. NO.	STATE OF MONTANA	FED. AID PROJECT NUMBERS		STATE NO.	SHEET NO.	TOTAL SHEETS
		CONST. NO.	R/W NO.			
8	MONTANA		S-339 (14)	3339-14	7	8

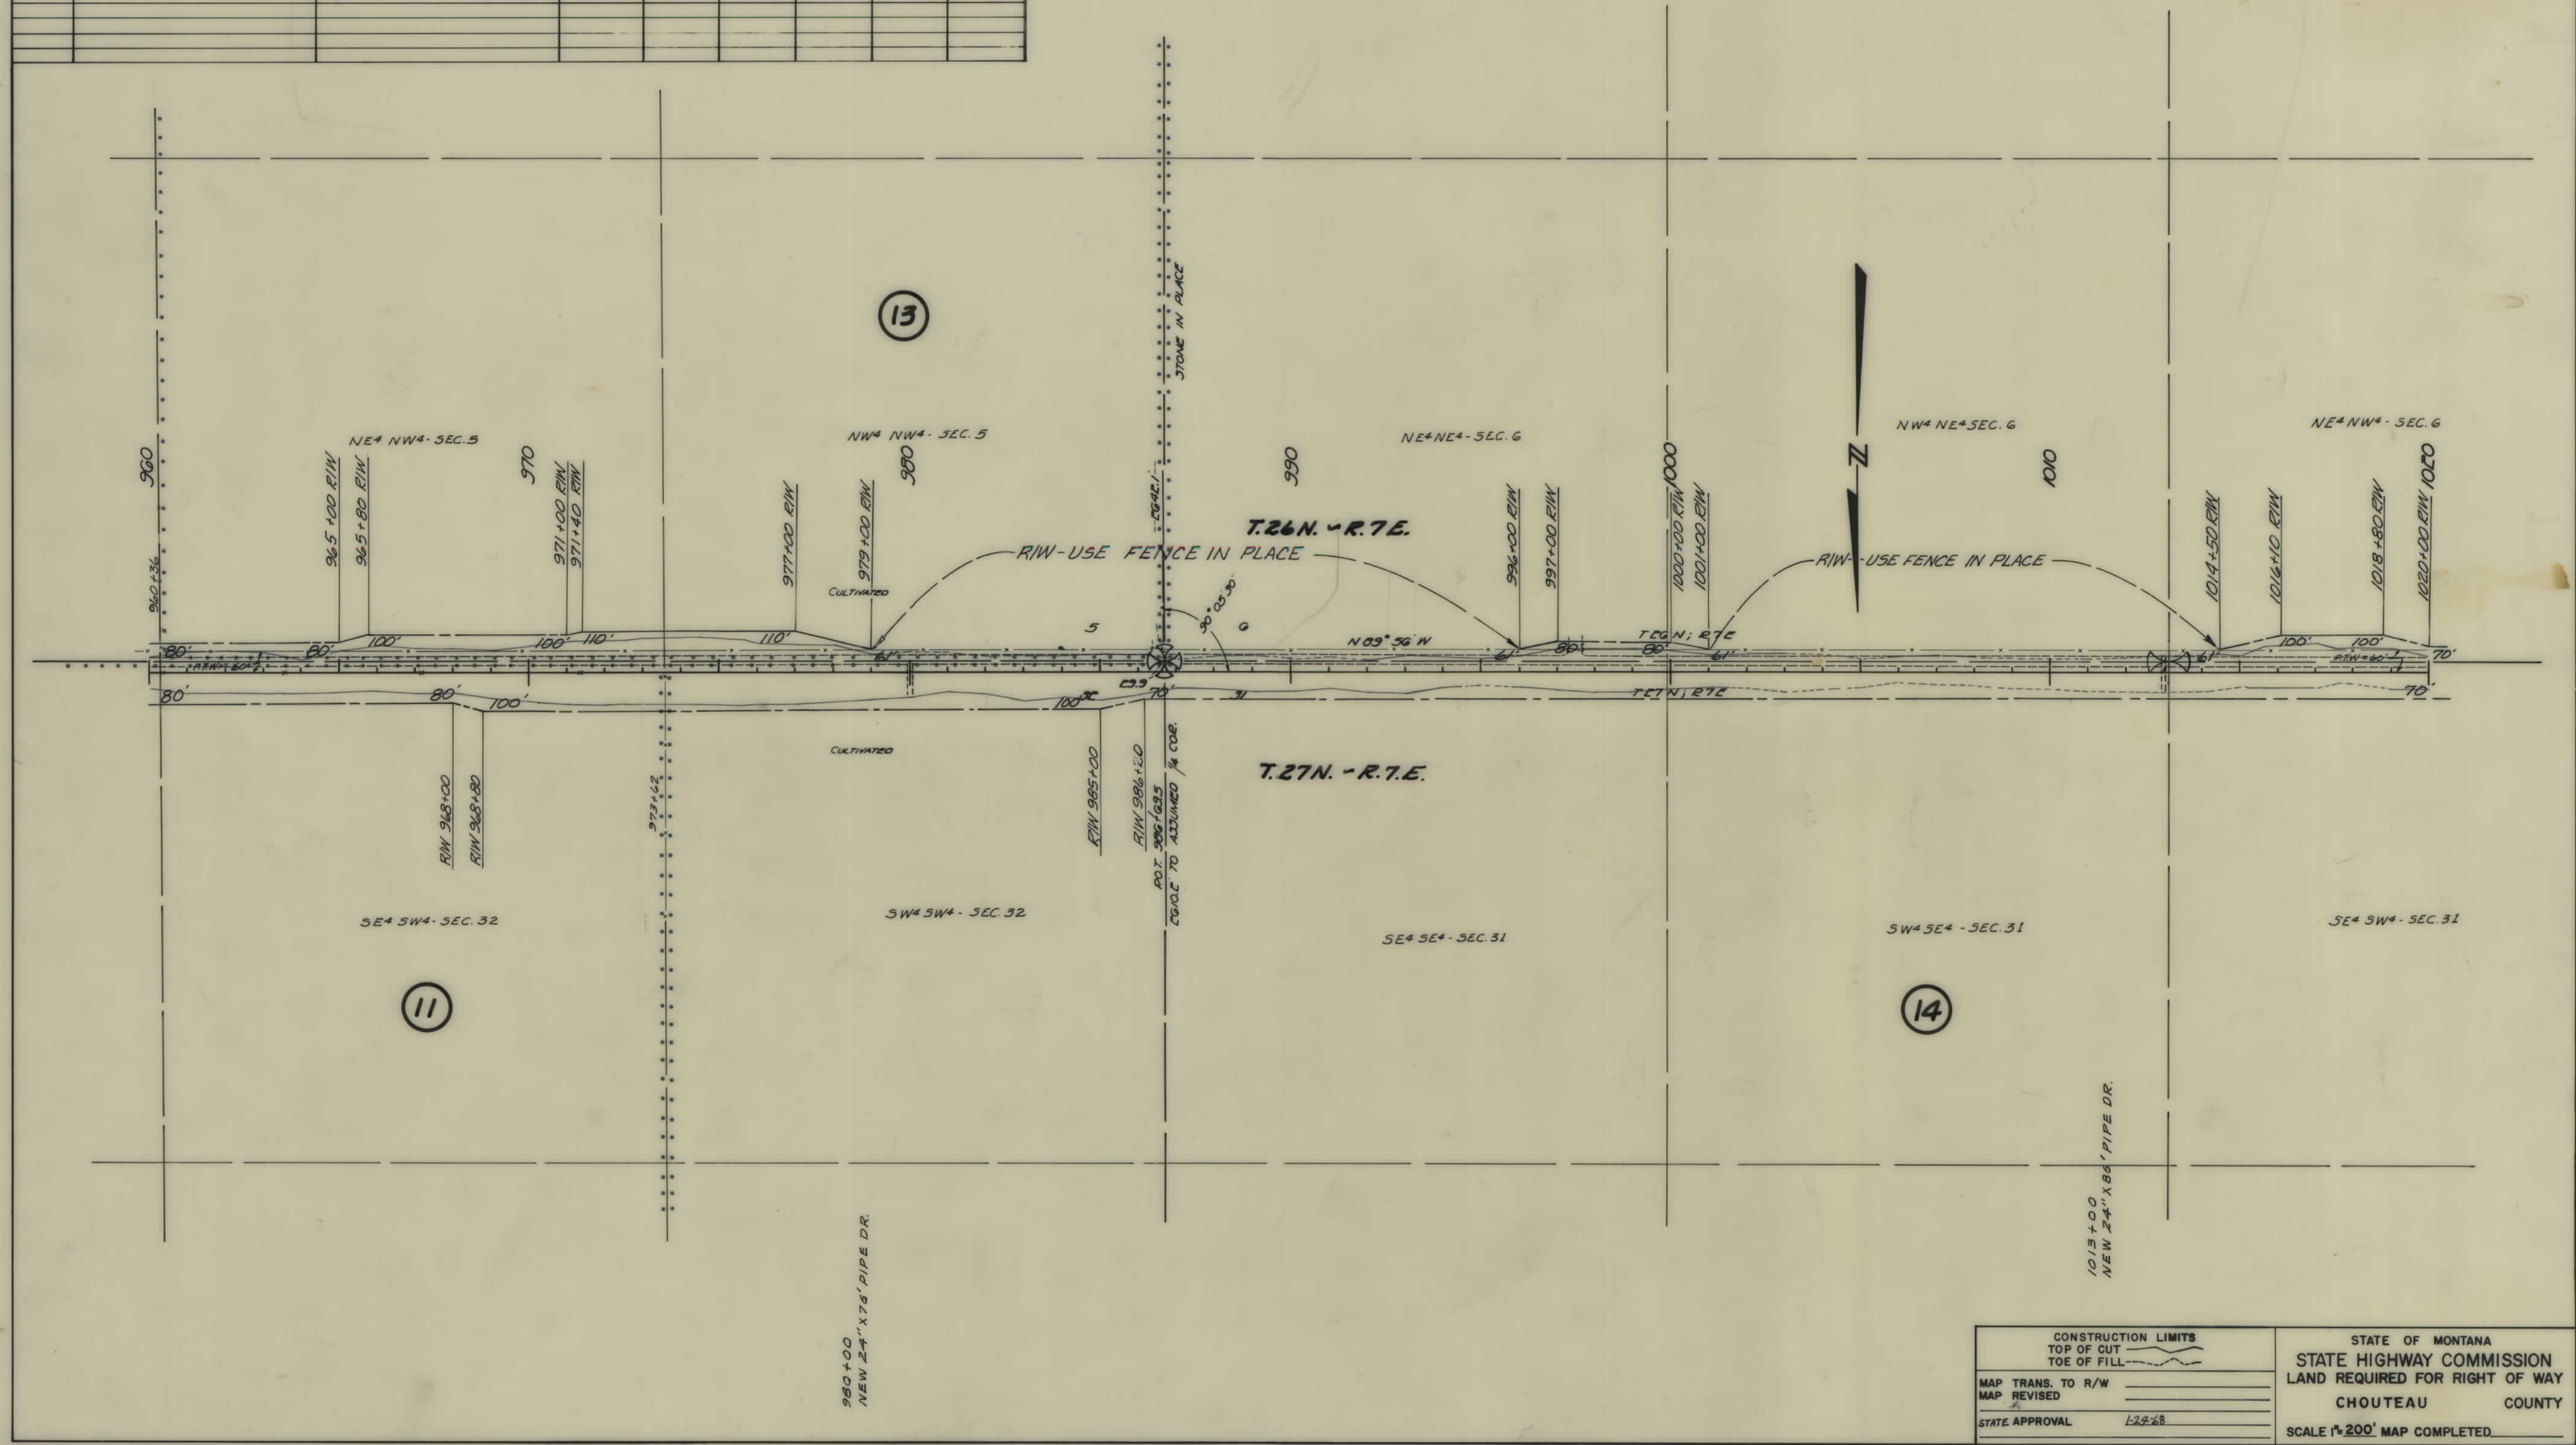

CONSTRUCTION LIMITS TOP OF CUT TOE OF FILL		STATE OF MONTANA STATE HIGHWAY COMMISSION LAND REQUIRED FOR RIGHT OF WAY CHOUTEAU COUNTY	
MAP TRANS. TO R/W		SCALE 1"=200' MAP COMPLETED	
MAP REVISED			
STATE APPROVAL	1-24-68		

