


PLANS
NOT
TO
SCALE

FED. ROAD DIST. NO.	STATE	FED. AID PROJ. NO.	R/W NO.	SHEET NO.	TOTAL SHEETS
8	MONT	U-230(6)	5230-06	2	2

F-230(12) PARCEL 1

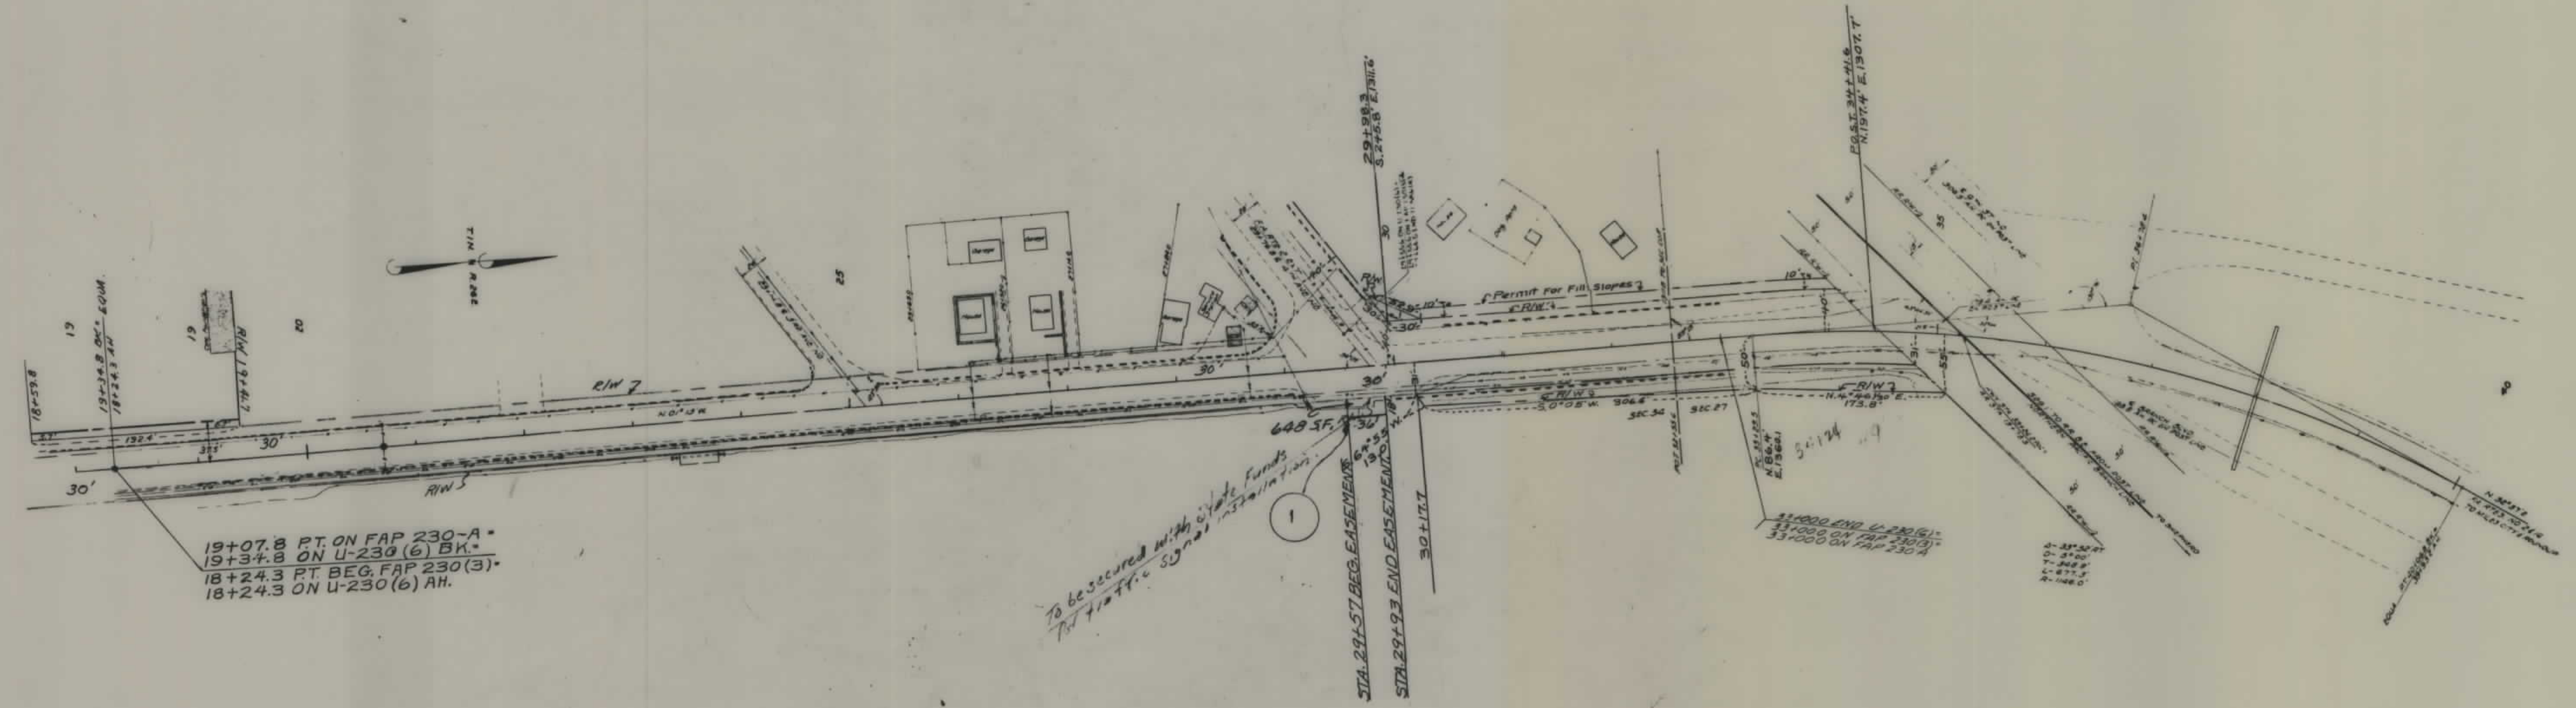

19+07.8 PT. ON FAP 230-A
 19+34.8 ON U-230 (6) BK.
 18+24.3 PT. BEG. FAP 230(3)
 18+24.3 ON U-230 (6) AH.

To be secured with State funds
 for traffic signal installation

648 SF
 STA. 29+57.1 BEG. EASEMENTS
 STA. 29+93.3 END EASEMENTS

33,000 END U-230(6)
 33,000 ON FAP 230(3)
 33,000 ON FAP 230(4)

STATE OF MONTANA
 STATE HIGHWAY COMMISSION
 LAND REQUIRED FOR RIGHT OF WAY
 YELLOWSTONE COUNTY
 SCALE 1" = 100' MAP COMPLETED 21 May 56