


PLANS
NOT
TO
SCALE

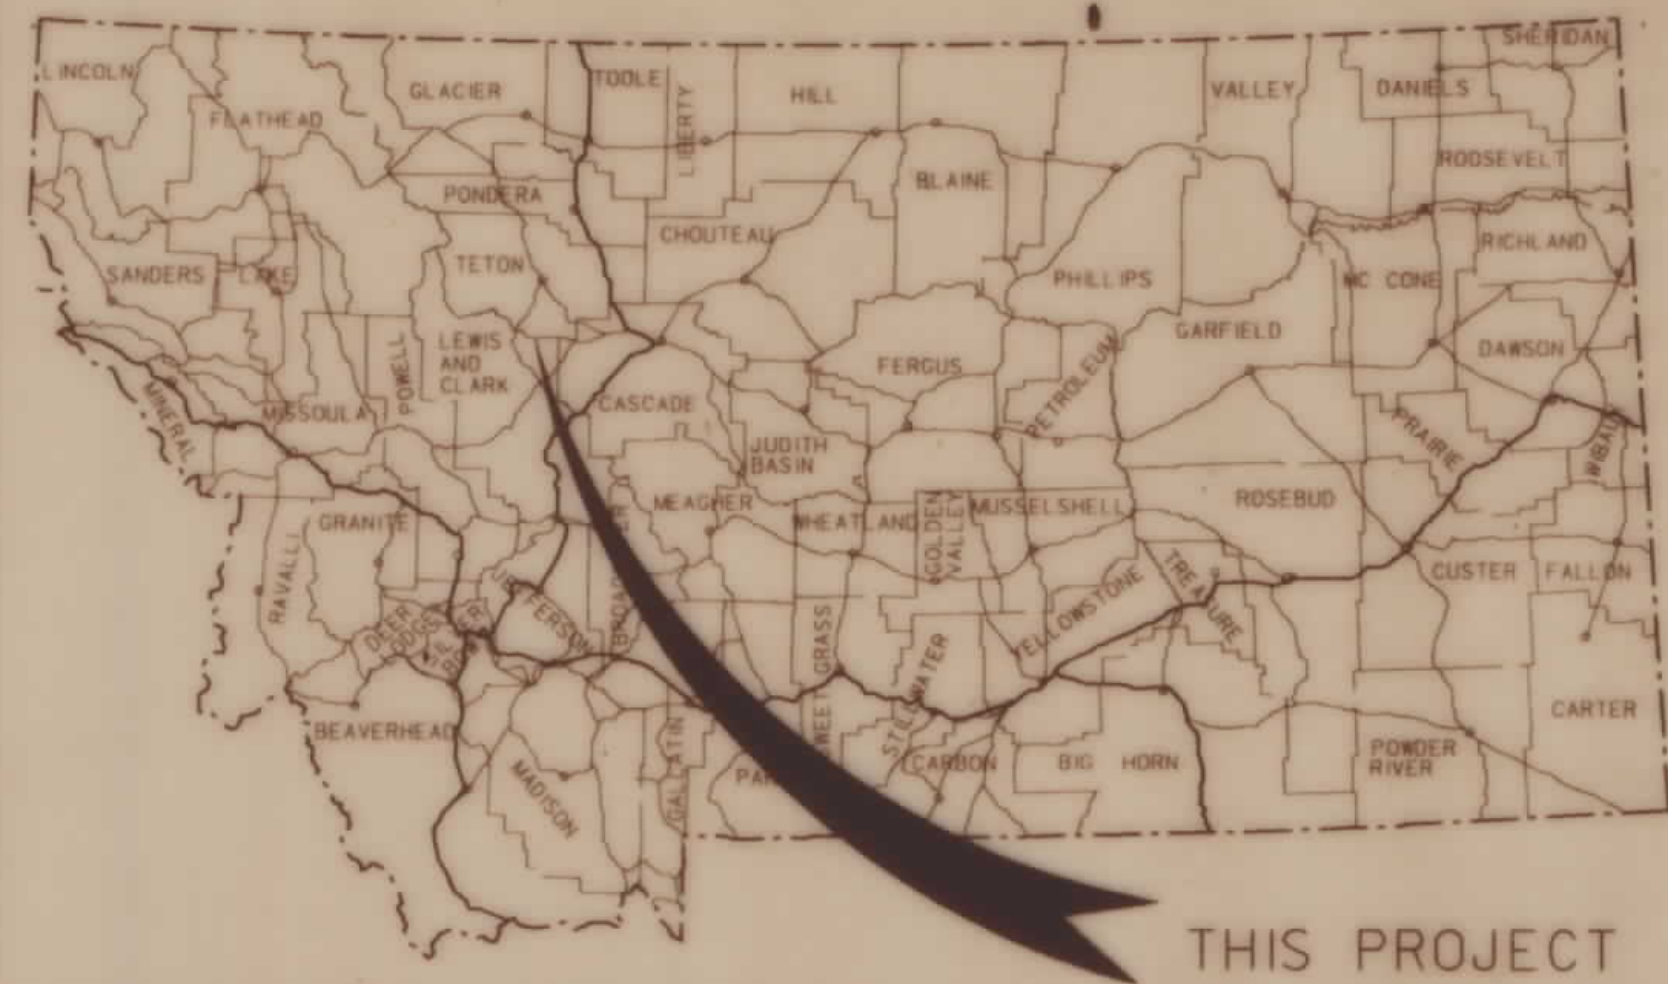

THIS PROJECT

CONVENTIONAL SIGNS

PROPOSED RIGHT OF WAY LINE	---
EXISTING RIGHT OF WAY LINE	---
RAILROAD RIGHT OF WAY LINE	---
CENTERLINE (C) OR PROJECTED LINE	---
STK'D CENTERLINE	---
SECTION LINE	---
OWNERSHIP BOUNDARY	---
FULL ACCESS CONTROL	AC AC
LIMITED ACCESS CONTROL	HH HH
EXISTING ACCESS CONTROL	HH HH
PRESENT TRAVELED WAY (P.T.W.)	---
FENCE LINE	---
EXISTING GUARDRAIL	---
PROPOSED GUARDRAIL	---
GATE IN FENCE	---
CATTLE GUARD: EXIST. - PROPOSED	---
SECTION CORNER	FOUND UNFOUND
1/4 SECTION CORNER	---
CLOSING CORNER	---
MEANDER CORNER	---
CENTER OF SECTION	---
RIGHT OF WAY MONUMENT	---
PROPERTY CORNER PIN	---
POWER POLE IN PLACE	---
TELEPHONE POLE IN PLACE	---
TELEGRAPH POLE IN PLACE	---
LIGHT POLE	---
PROPOSED CULVERT	---
EXISTING CULVERT	---
OUTLET DITCH	---
INLET DITCH	---
EXISTING DITCH	---
CHANNEL CHANGES	CH. CH.
DITCH BLOCK	---
RIPRAP	---
BRIDGES	---
RAILROADS	---
PARCEL NUMBERS	---
APPROACH: EXIST. - PROPOSED	---

ASSOCIATED PROJECT ID.
F 9-2(5)43 PE
F 9-2(6)43 CONST.

RELATED PROJECTS
FAP 275A

FHWA/DOT APPROVAL	1-24-94
MAP REVISED	5-26-94


STATE OF MONTANA

DEPARTMENT OF TRANSPORTATION HIGHWAYS DIVISION

RIGHT OF WAY PLAN OF FEDERAL AID PROJECT F 9-2(5)43 RW

FLOWEREE CANAL - N.E. OF AUGUSTA TETON COUNTY

0.2 MILES

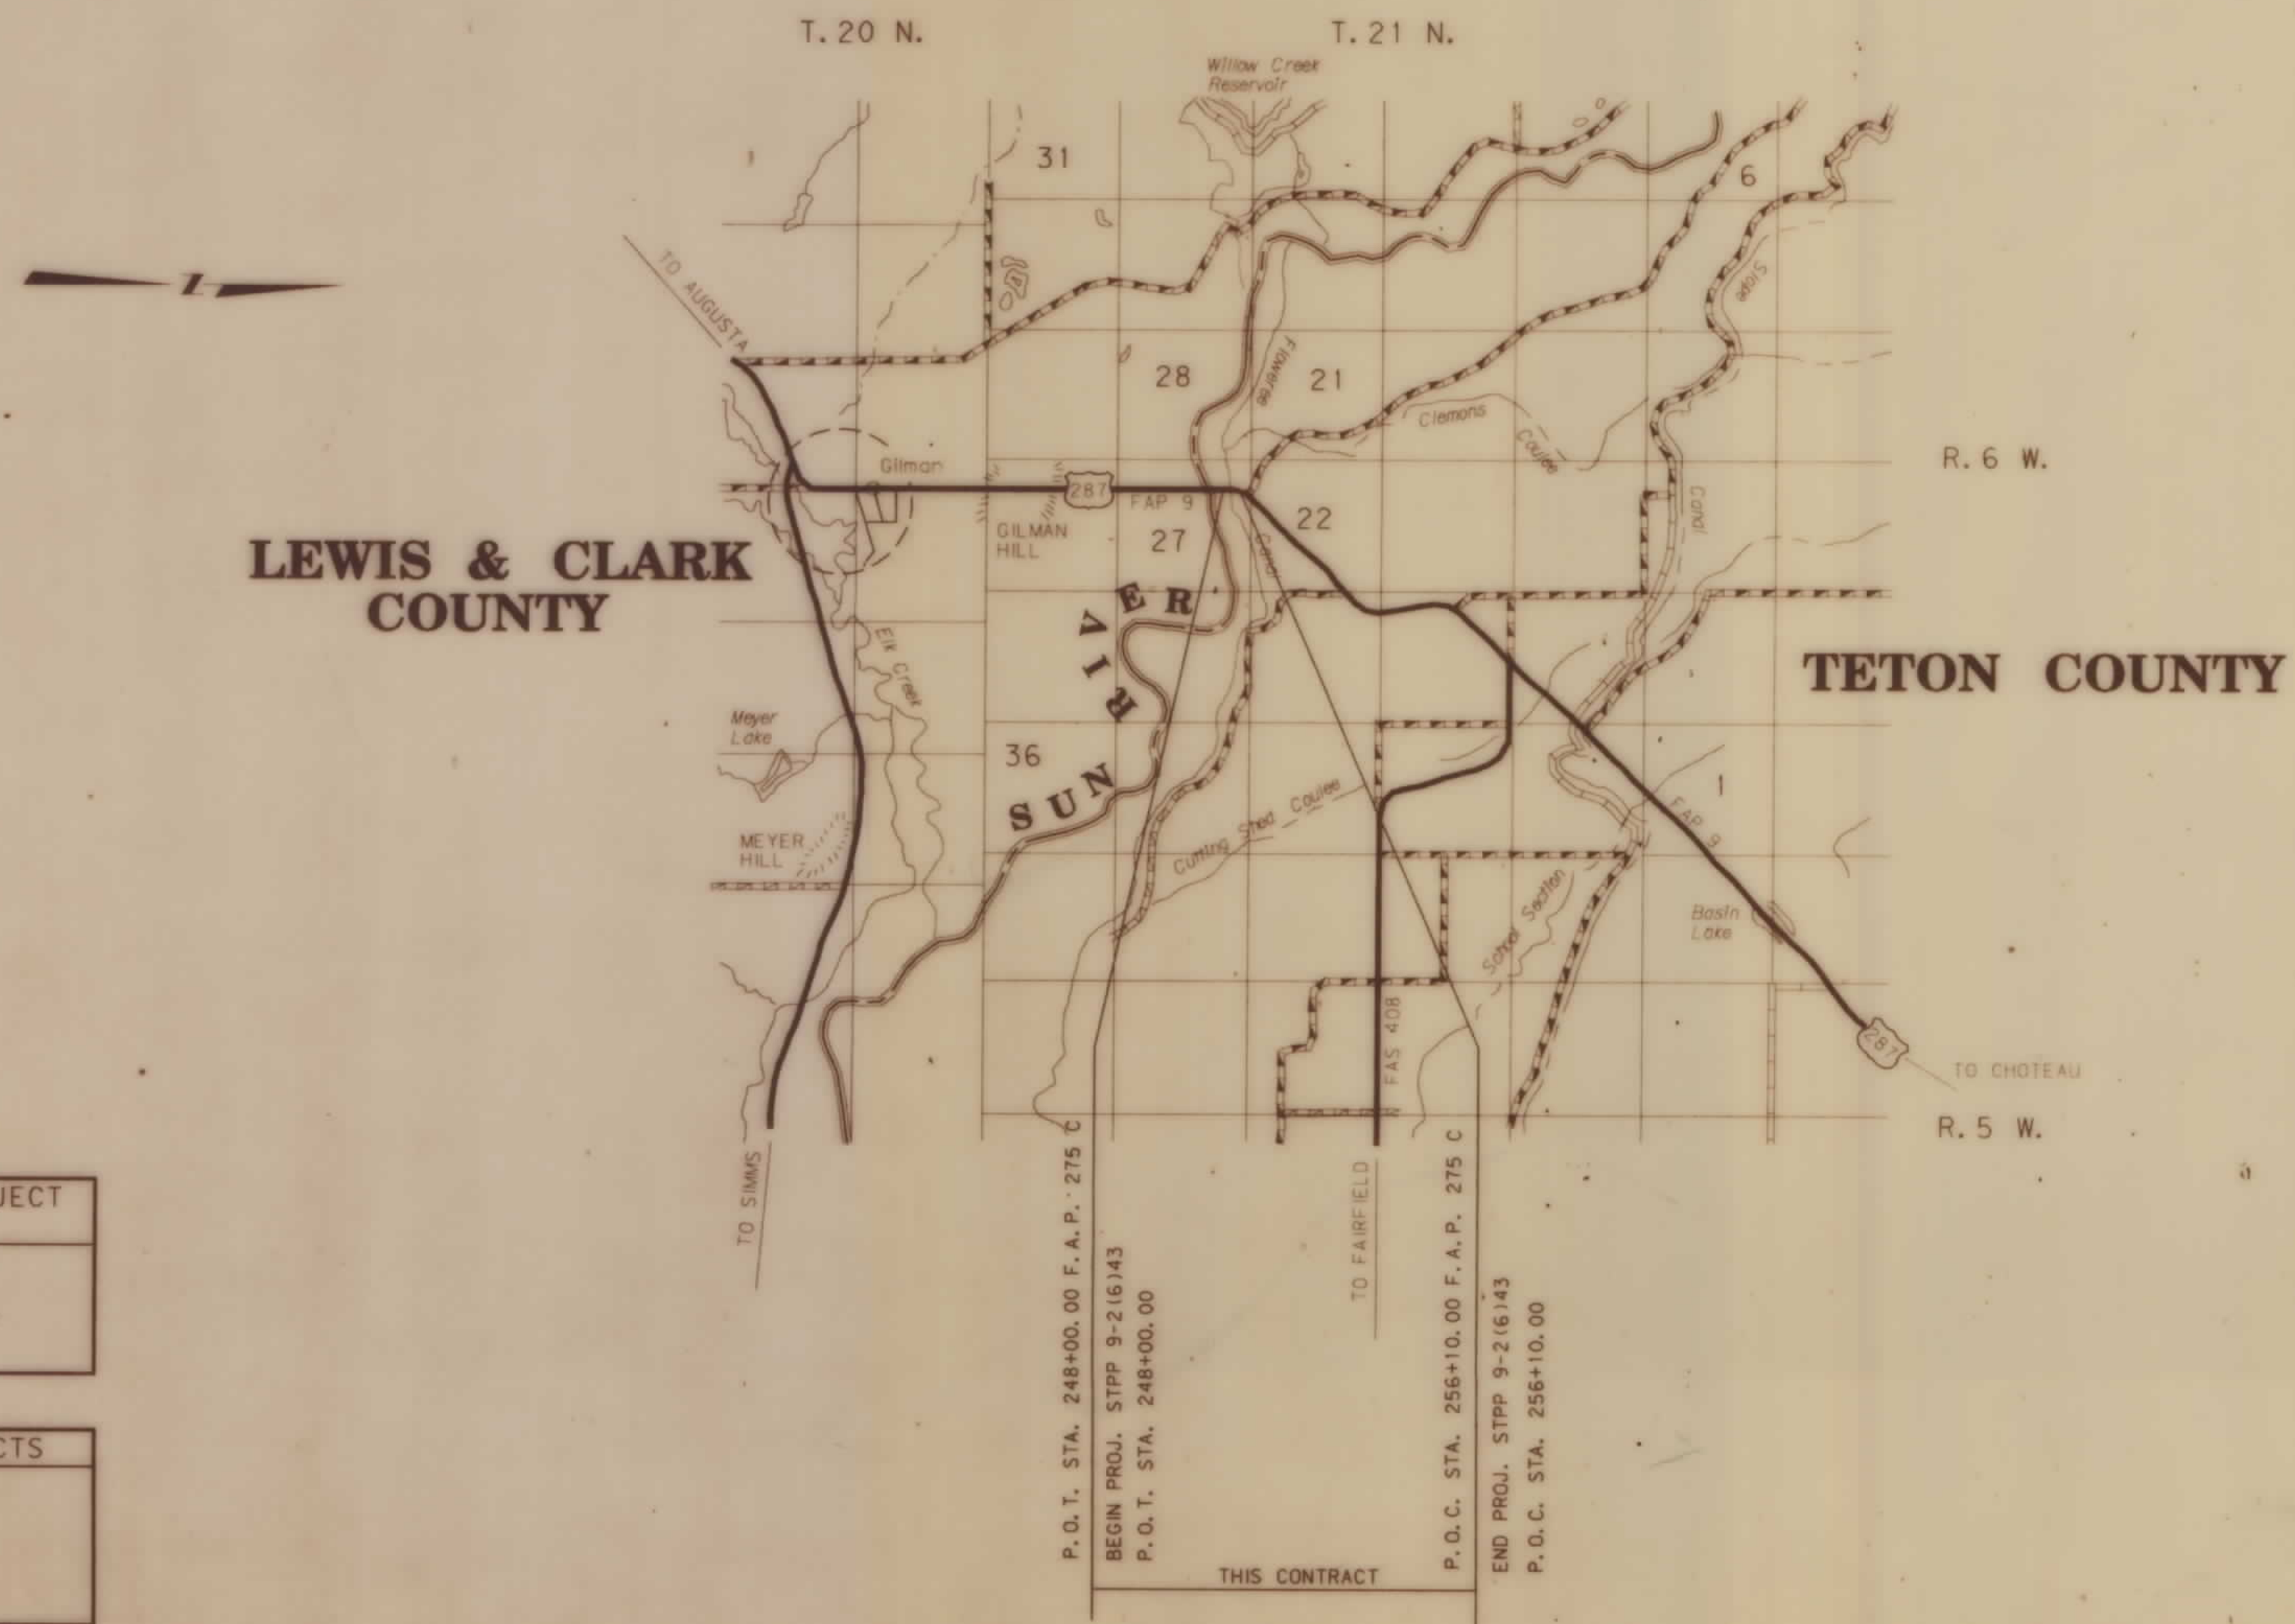

STATE	RIGHT OF WAY ID.	SHEET NO.	TOTAL SHEETS
MONTANA	F 9-2(5)43	1	2
PROJECT NUMBER 1767-005			
FLOWEREE CANAL - N.E. OF AUGUSTA			

INDEX

PARCEL NO.	OWNERSHIP	SHEET NO.
1	KELLY-MOORE PAINT CO., INC.	2
1A	KELLY-MOORE PAINT CO., INC.	2

