


PLANS
NOT
TO
SCALE

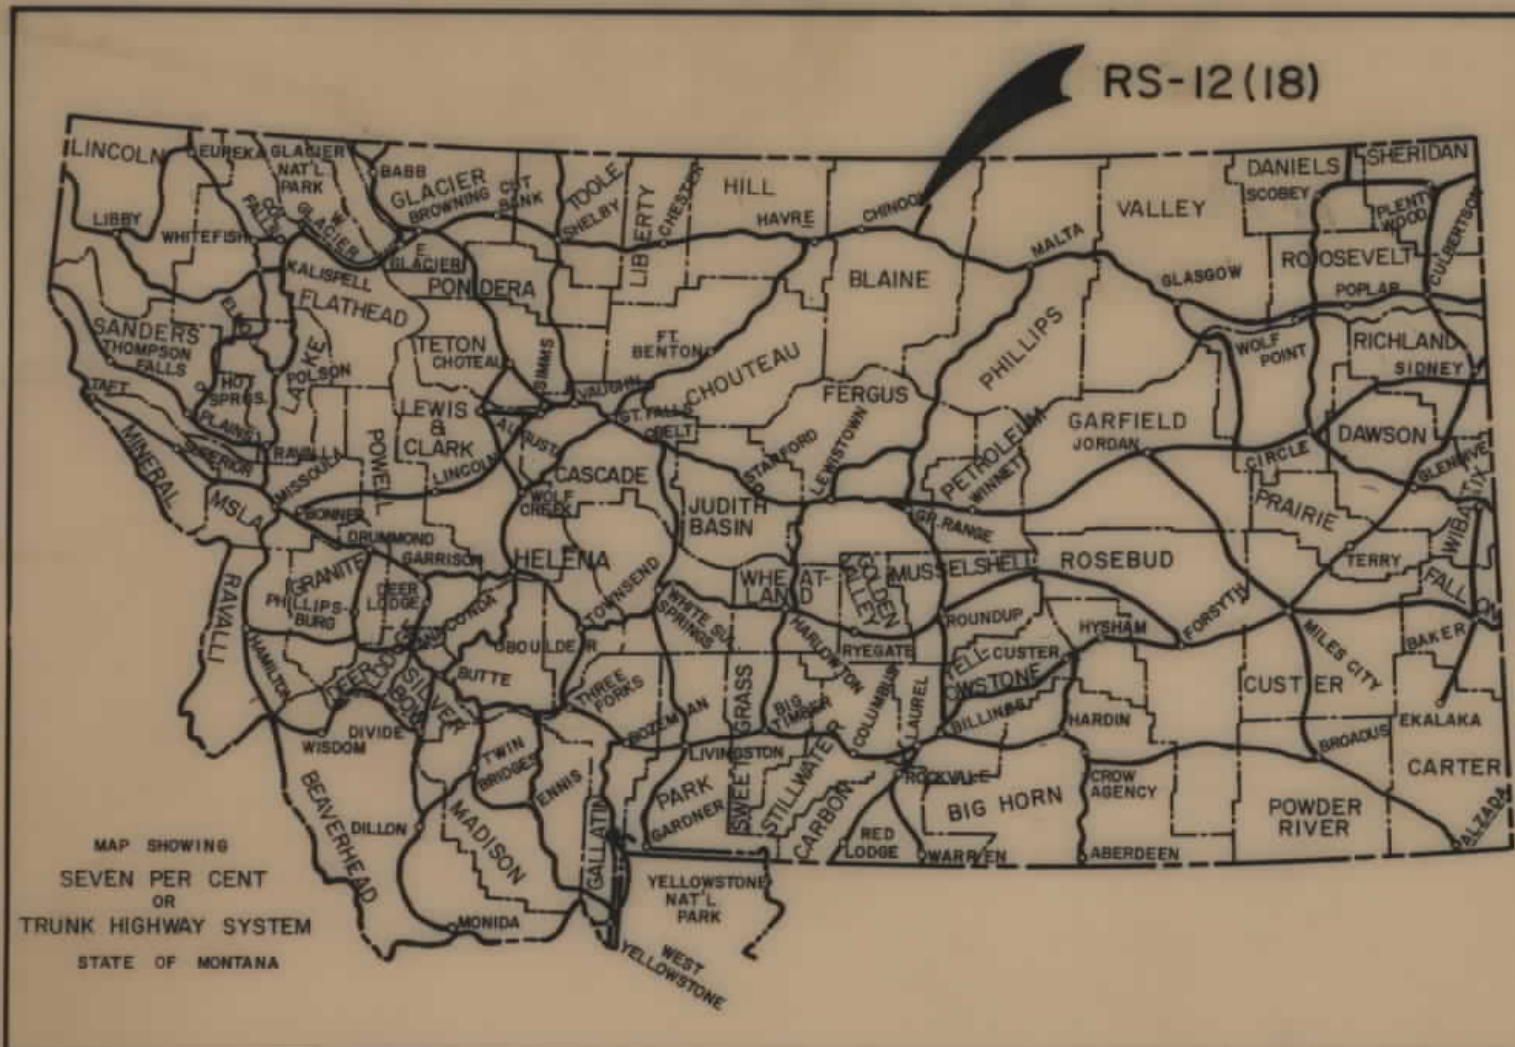

STATE OF MONTANA
DEPARTMENT OF HIGHWAYS

RIGHT OF WAY PLAN OF
FEDERAL AID PROJECT NO. RS - 12(18) R/W
RS - 12(19) CONST.

HARLEM-TURNER-CANADIAN LINE


6.908 MILES

CONVENTIONAL SIGNS

RIGHT OF WAY LINE	---
CENTERLINE (C) OR PROJECTED LINE	---
STK'D. CENTERLINE	---
PARCEL NUMBER	②
OWNERSHIP BOUNDARY	---
R/W USE EXISTING R/W LT. OR RT.	---
PRESENT TRAVELED WAY (RT.W.)	---
R/W LINE FENCED	---
RAILROAD R/W	---
CONSTRUCTION LIMITS	CUT --- FILL ---
FENCE LINE	---
CONTROL OF ACCESS WITH FENCE	---
CONTROL OF ACCESS WITHOUT FENCE	---
GATE IN FENCE	---
CATTLE GUARD=24'	---
STATE & NATIONAL BORDER LINES	---
CITY OR TOWN LIMITS LINE	---
COUNTY LINE	---
RESERVATION LINE	---
TOWNSHIP & SECTION LINE	---
1/2 SECTION LINE	---
1/4 SECTION LINE	---
SECTION CORNER	FOUND UNFOUND
1/4 SECTION COR.	---
1/16 SECTION COR.	---
CENTER OF SECTION	---
TELEPHONE OR TELEGRAPH POLES IN PLACE	---
POWER POLES IN PLACE	---
TEL. OR TEL. OR POWER POLES TO BE MOVED	---
NEW PIPES	---
OLD PIPES IN PLACE	---
OUTLET DITCH	---
INLET DITCH	---
DITCHES	---
CHANNEL CHANGES	CH. CH. ---
BRIDGE	---
RAILROADS	---

STA. 1290+00 END R/W PUR. S-12(15)=
STA. 1290+00 BEG. R/W PUR. RS-12(18)

P.I. 1283+90.5 BEG. RS-12(19)
1283+90.5 END S-12(16)

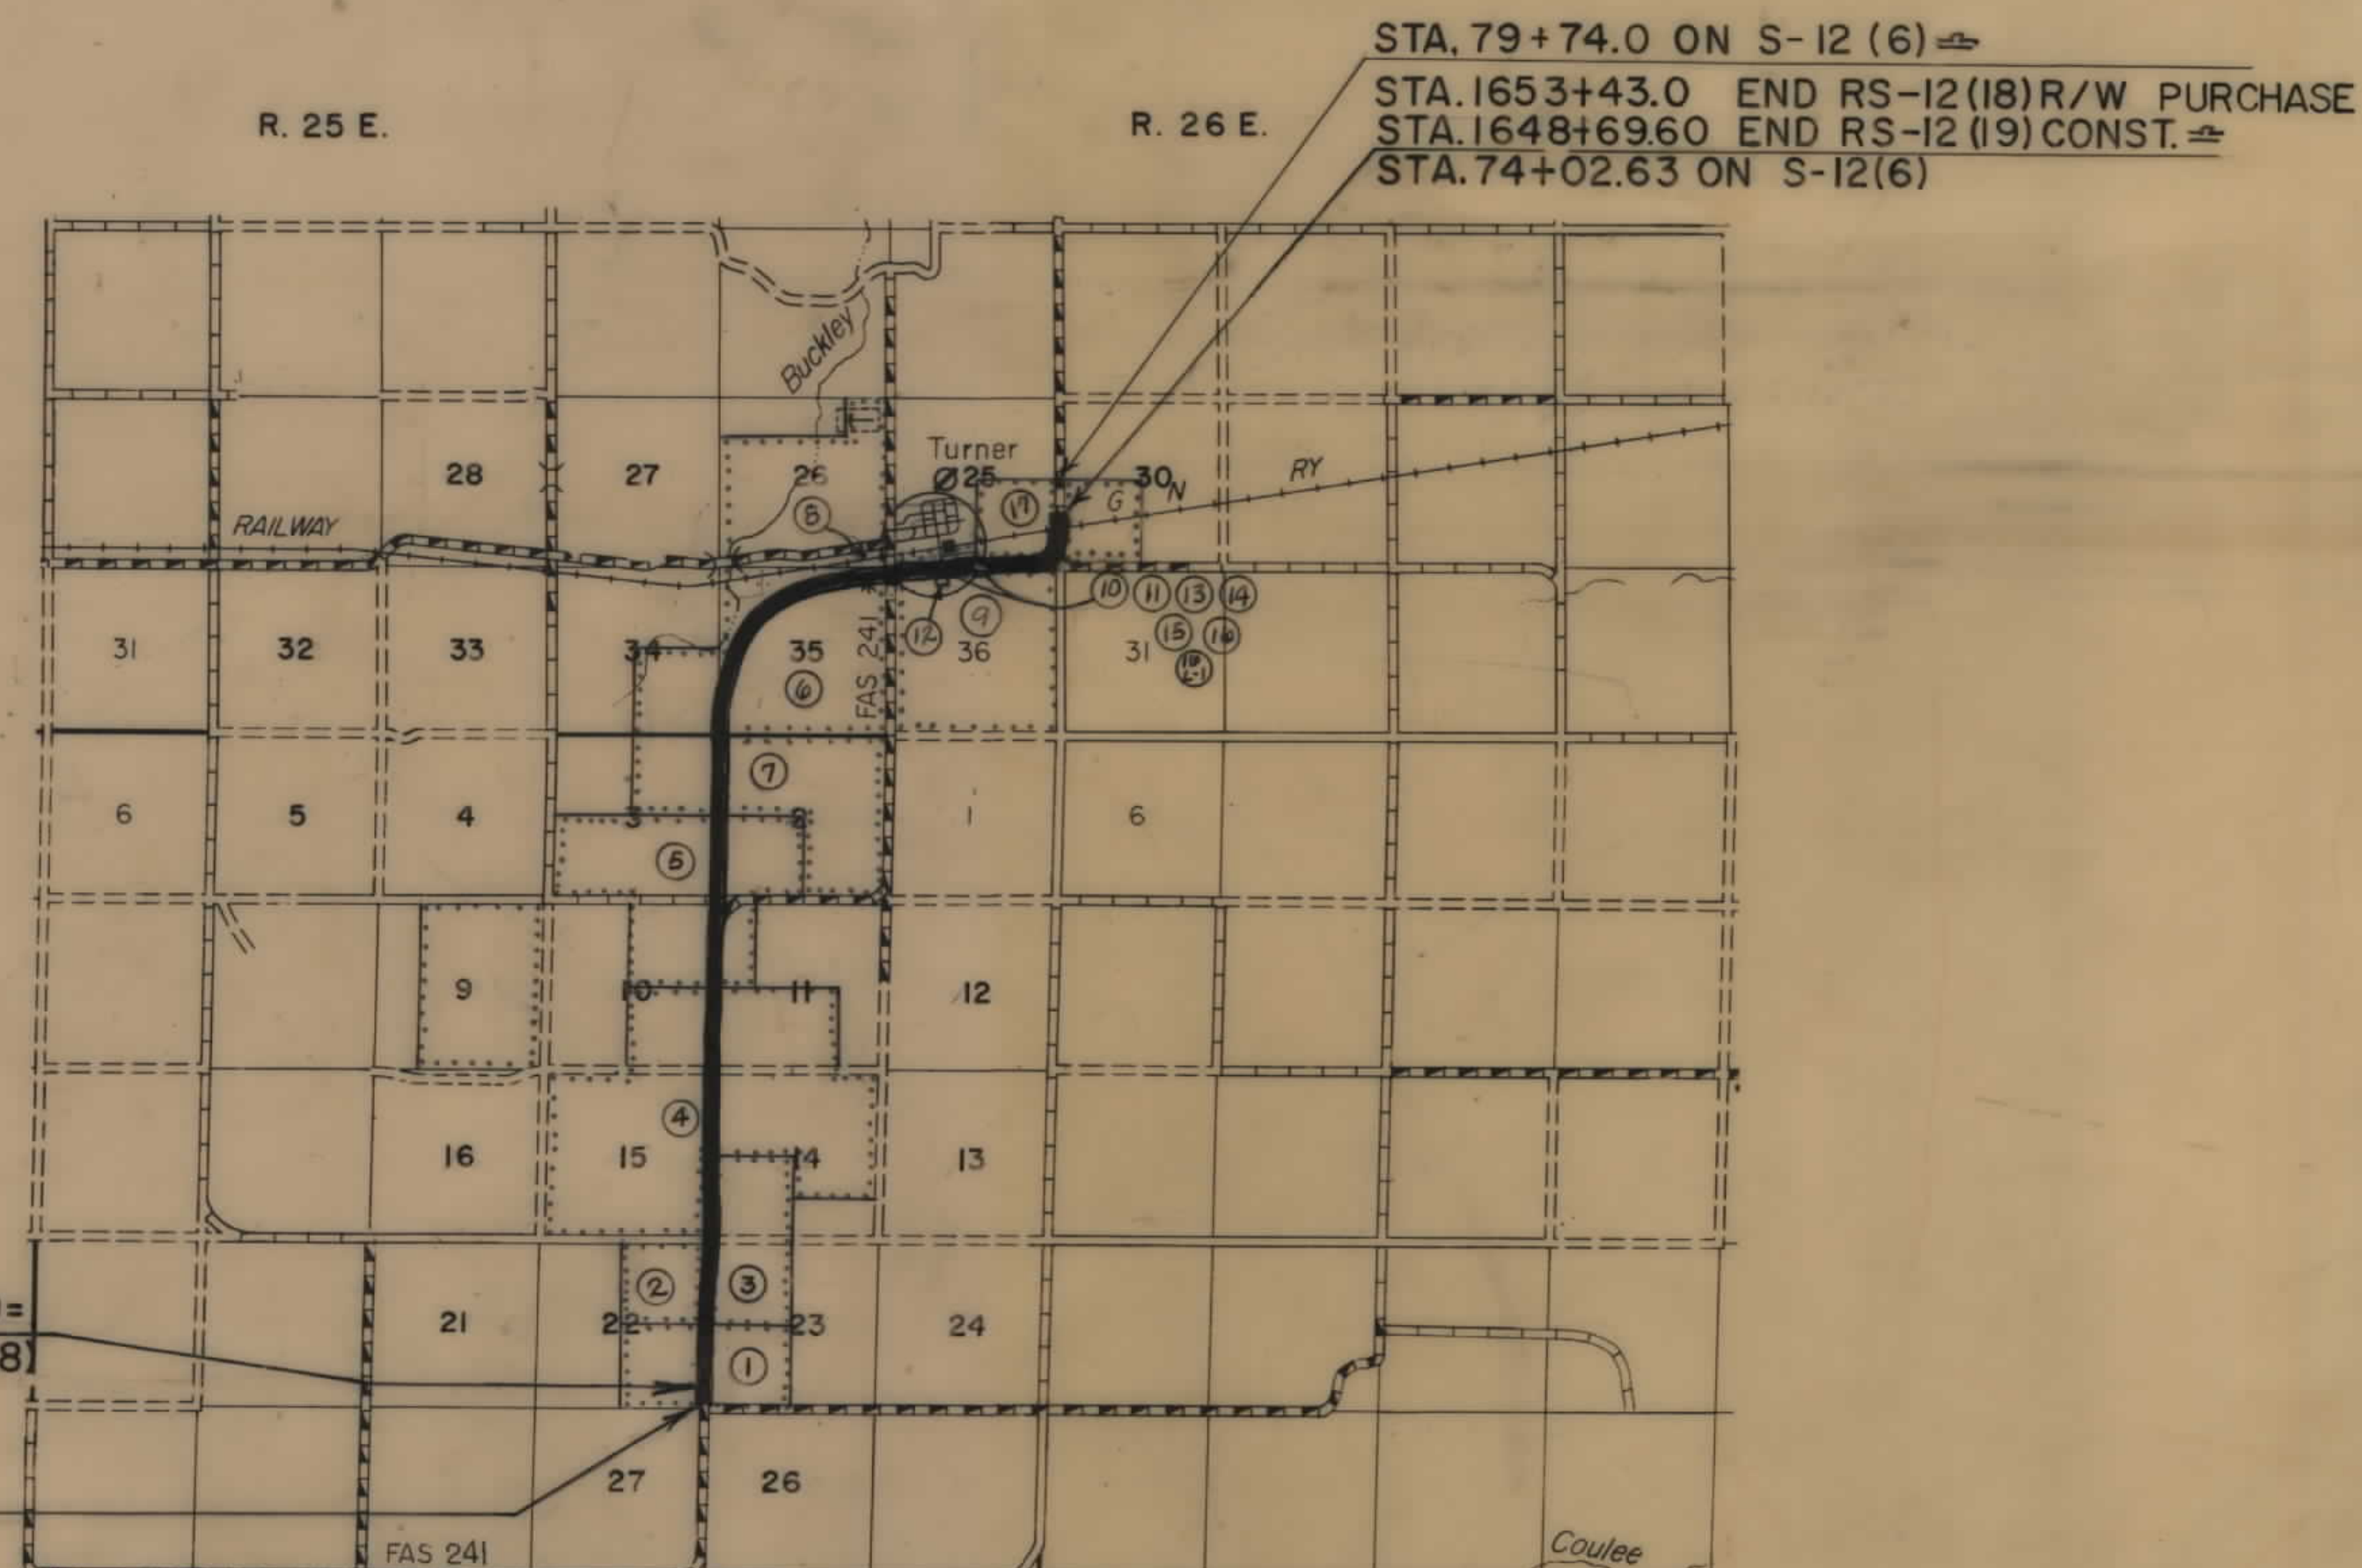

FED. ROAD DIST. NO.	STATE OF	FED. AID PROJECT NUMBERS		STATE NO.	SHEET NO.	TOTAL SHEETS
		CONST. NO.	R/W NO.			
8	MONTANA		RS-12(18)	3012-18	1	14

HARLEM-TURNER-
CANADIAN LINE
(TURNER SOUTH)

INDEX

PARCEL NO.	OWNERSHIPS	SHEET NO.
1	DEAN R. VAN VOAST	2
2	ARTHUR P. & BARBARA B. HAUGE	3
3	HOWARD CRILLY	4
4	OLIVER KILLAM	5
5	ELLA A. HENDRICKSON, et al. & R. CEDERBERG	6
6	VIRGINIA L. McCracken	7
7	VIVIAN R. HENDRICKSON	8
8	B.N.R.R.	9
9	DEAN R. VAN VOAST	10
10	JOE & MAXINE HUTTON	11
11	GEORGE A. & GLADYS M. AMMEN	12
12	DELETED	13
13	EQUITY COOPERATIVE ASSOC.	14
14	CLAY H. MCCARTNEY	15
15	LEON & NELLIE CEDERBERG	16
16	DELETED	17
17	LEON CEDERBERG	18

STATE OF MONTANA
DEPARTMENT OF HIGHWAYS

APPROVED: 8-14 1974

H.J. ANDERSON
DIRECTOR OF HIGHWAYS

BY: [Signature]
ADMINISTRATOR
ENGINEERING DIVISION

U.S. DEPARTMENT OF TRANSPORTATION
FEDERAL HIGHWAY ADMINISTRATION

APPROVED: [Signature]
DIVISION ENGINEER

DATE

STATE OF MONTANA
JACK R. BECKERT
205 ES
REGISTERED
ENGINEER & LAND SURVEYOR


Revised: 6-3-75
6-20-76

State App. 6-23-74

S-12(17) R/W


OWNERSHIPS									
PARCEL	NAME	ADDRESS	TOTAL AREA	GROSS R/W AREA	P.T.W. AREA	AREA TO BE ACQUIRED	REMAINDER		CONST. PERMIT AREA
							LEFT	RIGHT	
1	DEAN A. VAN VOAST	TURNER, MONTANA	313.0 AC.	4.7 AC.	1.4 AC.	3.3 AC.	151.3 AC.	157.0 AC.	0.79 AC.
2	ARTHUR P. & BARBARA HAUGE	" " 59542	5 EE	SHEET	#	4			
3	HOWARD CRILLY	P.O. BOX 1447, HAVRE, MONTANA	"	"	"	5			

FED. ROAD DIST. NO.	STATE OF	FED. AID PROJECT NUMBERS		STATE NO.	SHEET NO.	TOTAL SHEETS
		CONST. NO.	R/W NO.			
8	MONTANA		RS-12(18)	3012-18	3	14

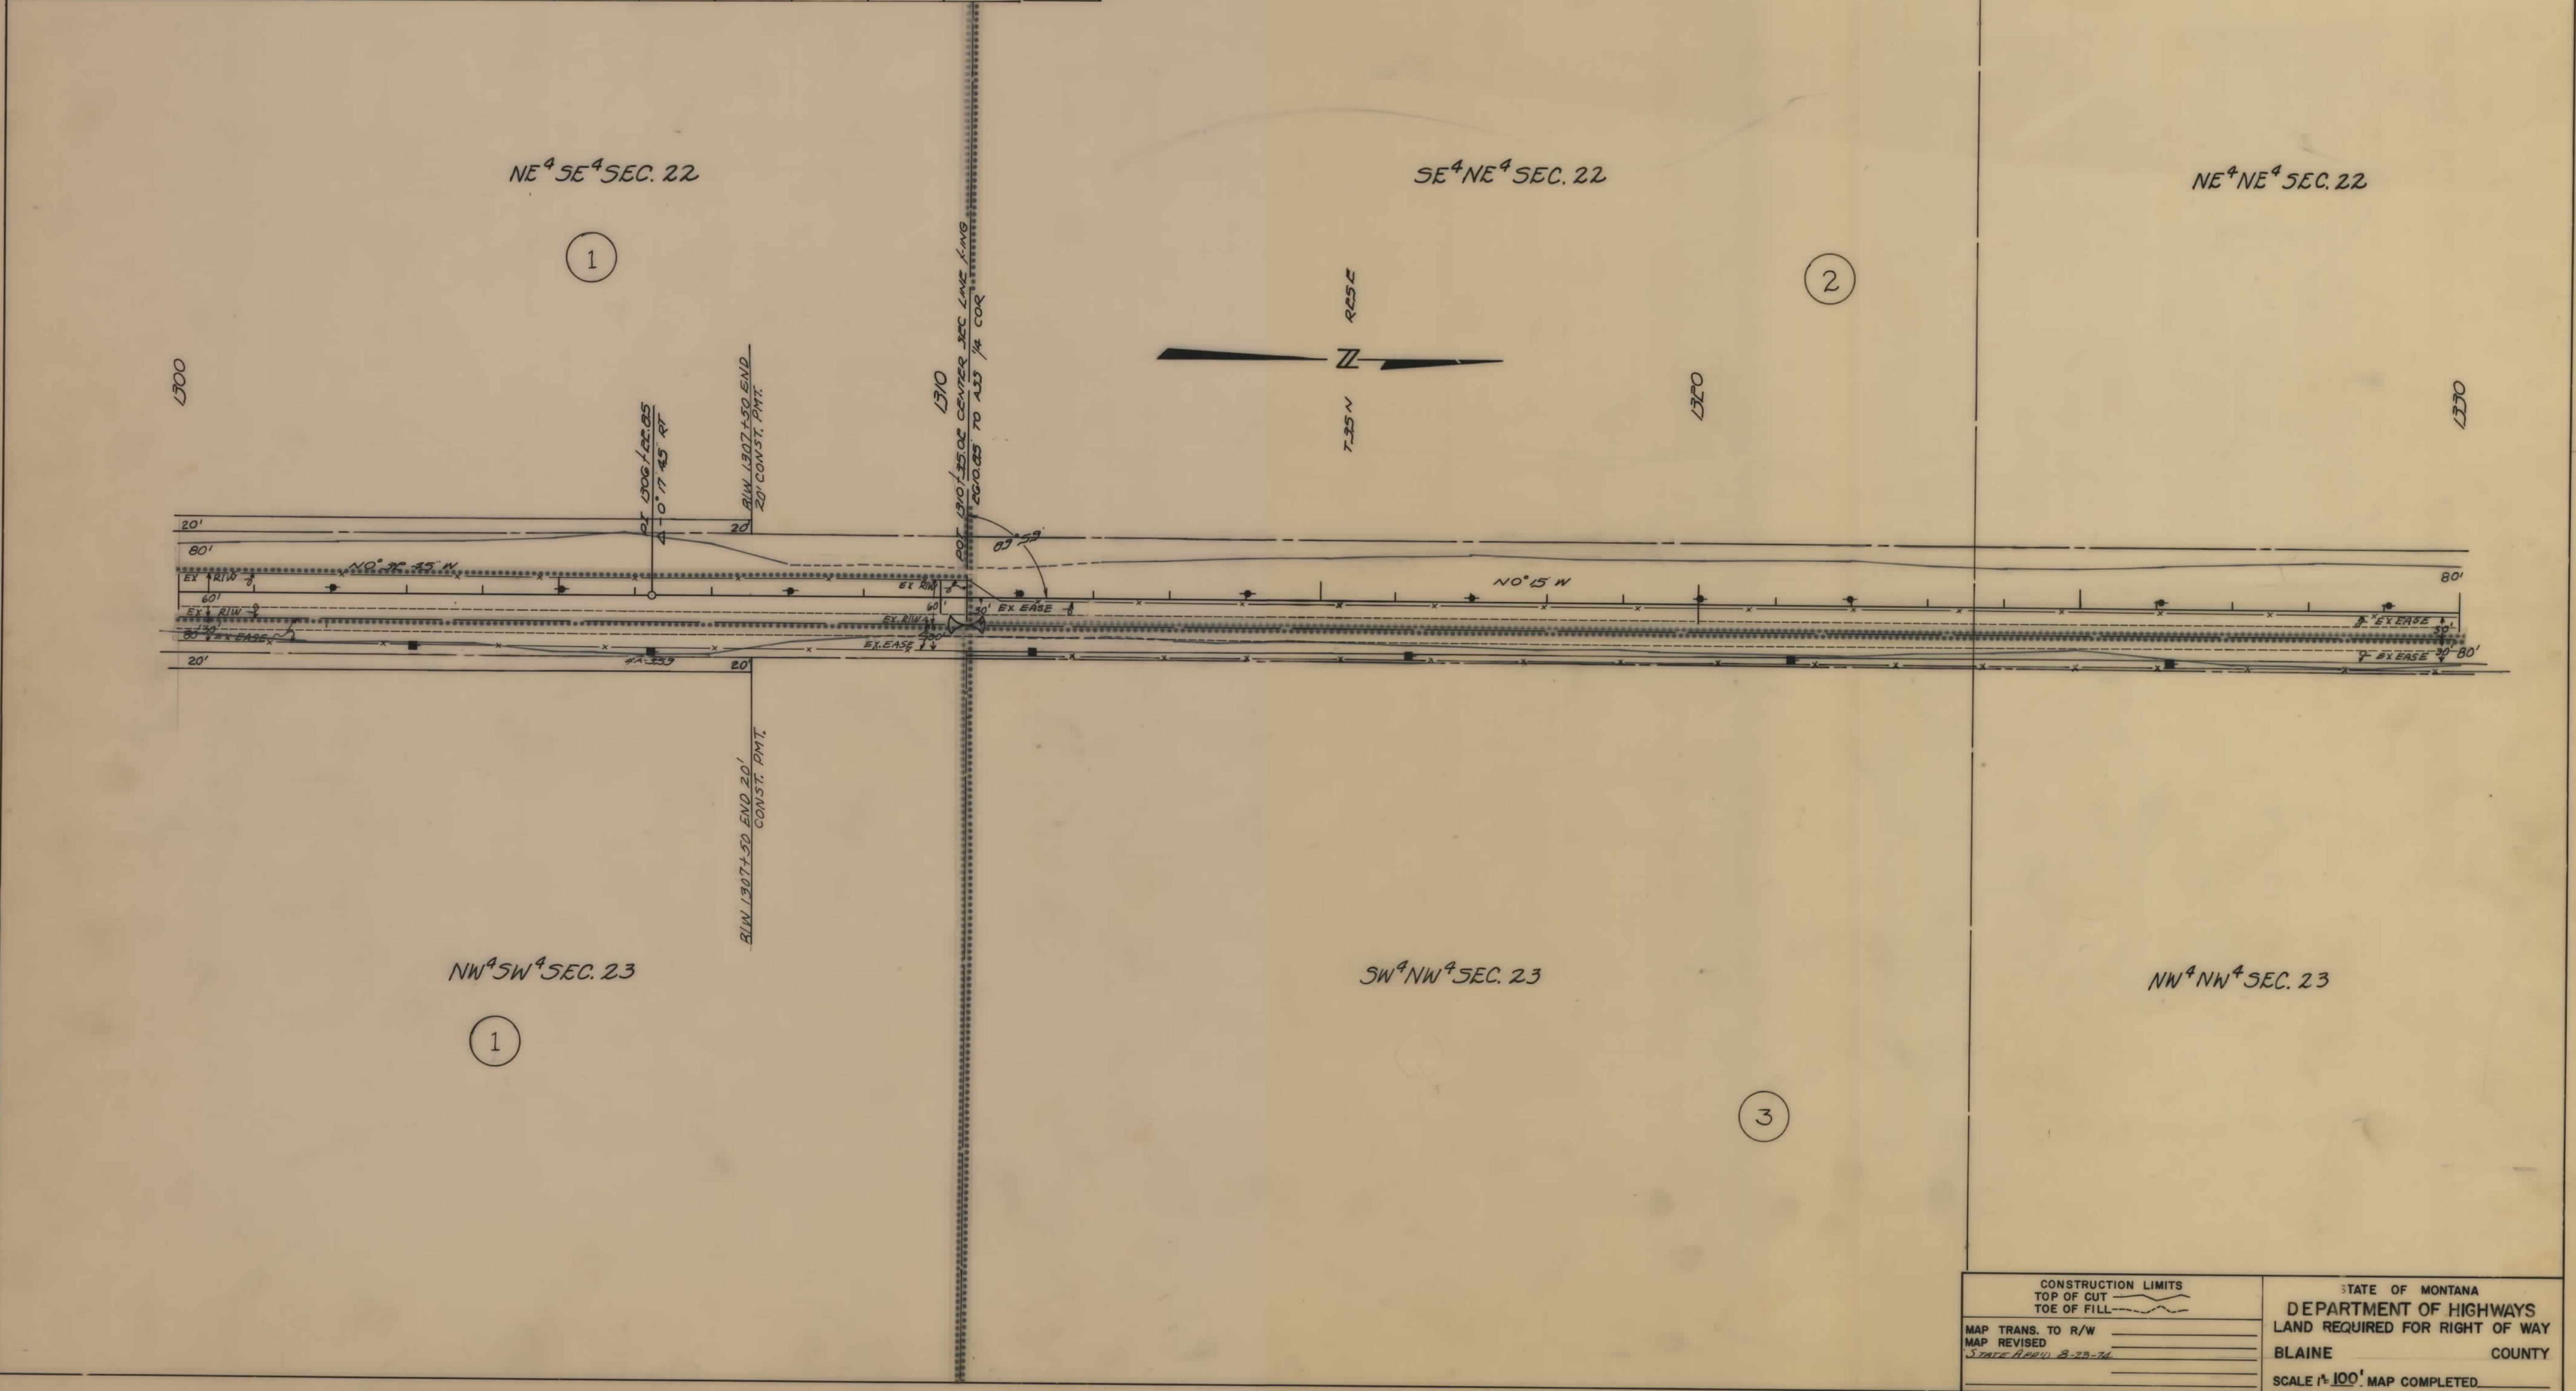

OWNERSHIPS									
PARCEL	NAME	ADDRESS	TOTAL AREA	GROSS R/W AREA	P.T.W. AREA	AREA TO BE ACQUIRED	REMAINDER		CONST. PERMIT AREA
							LEFT	RIGHT	
2	ARTHUR P. & BARBARA B. HAUGE	TURNER, MONTANA	136.0 AC.	6.9 AC.	1.8 AC.	5.1 AC.	149.1 AC.		
3	HOWARD CRILLY	P.O. BOX 1447, HAVRE, MONTANA	SEE SHEET		#	5			
4	OLIVER A. KILLAM	P.O. BOX 581, TURNER, MONTANA	"	"	"	6			


FED. ROAD DIST. NO.	STATE OF	FED. AID PROJECT NUMBERS		STATE NO.	SHEET NO.	TOTAL SHEETS
		CONST. NO.	R/W NO.			
8	MONTANA		RS-12(18)	3012-18	4	14

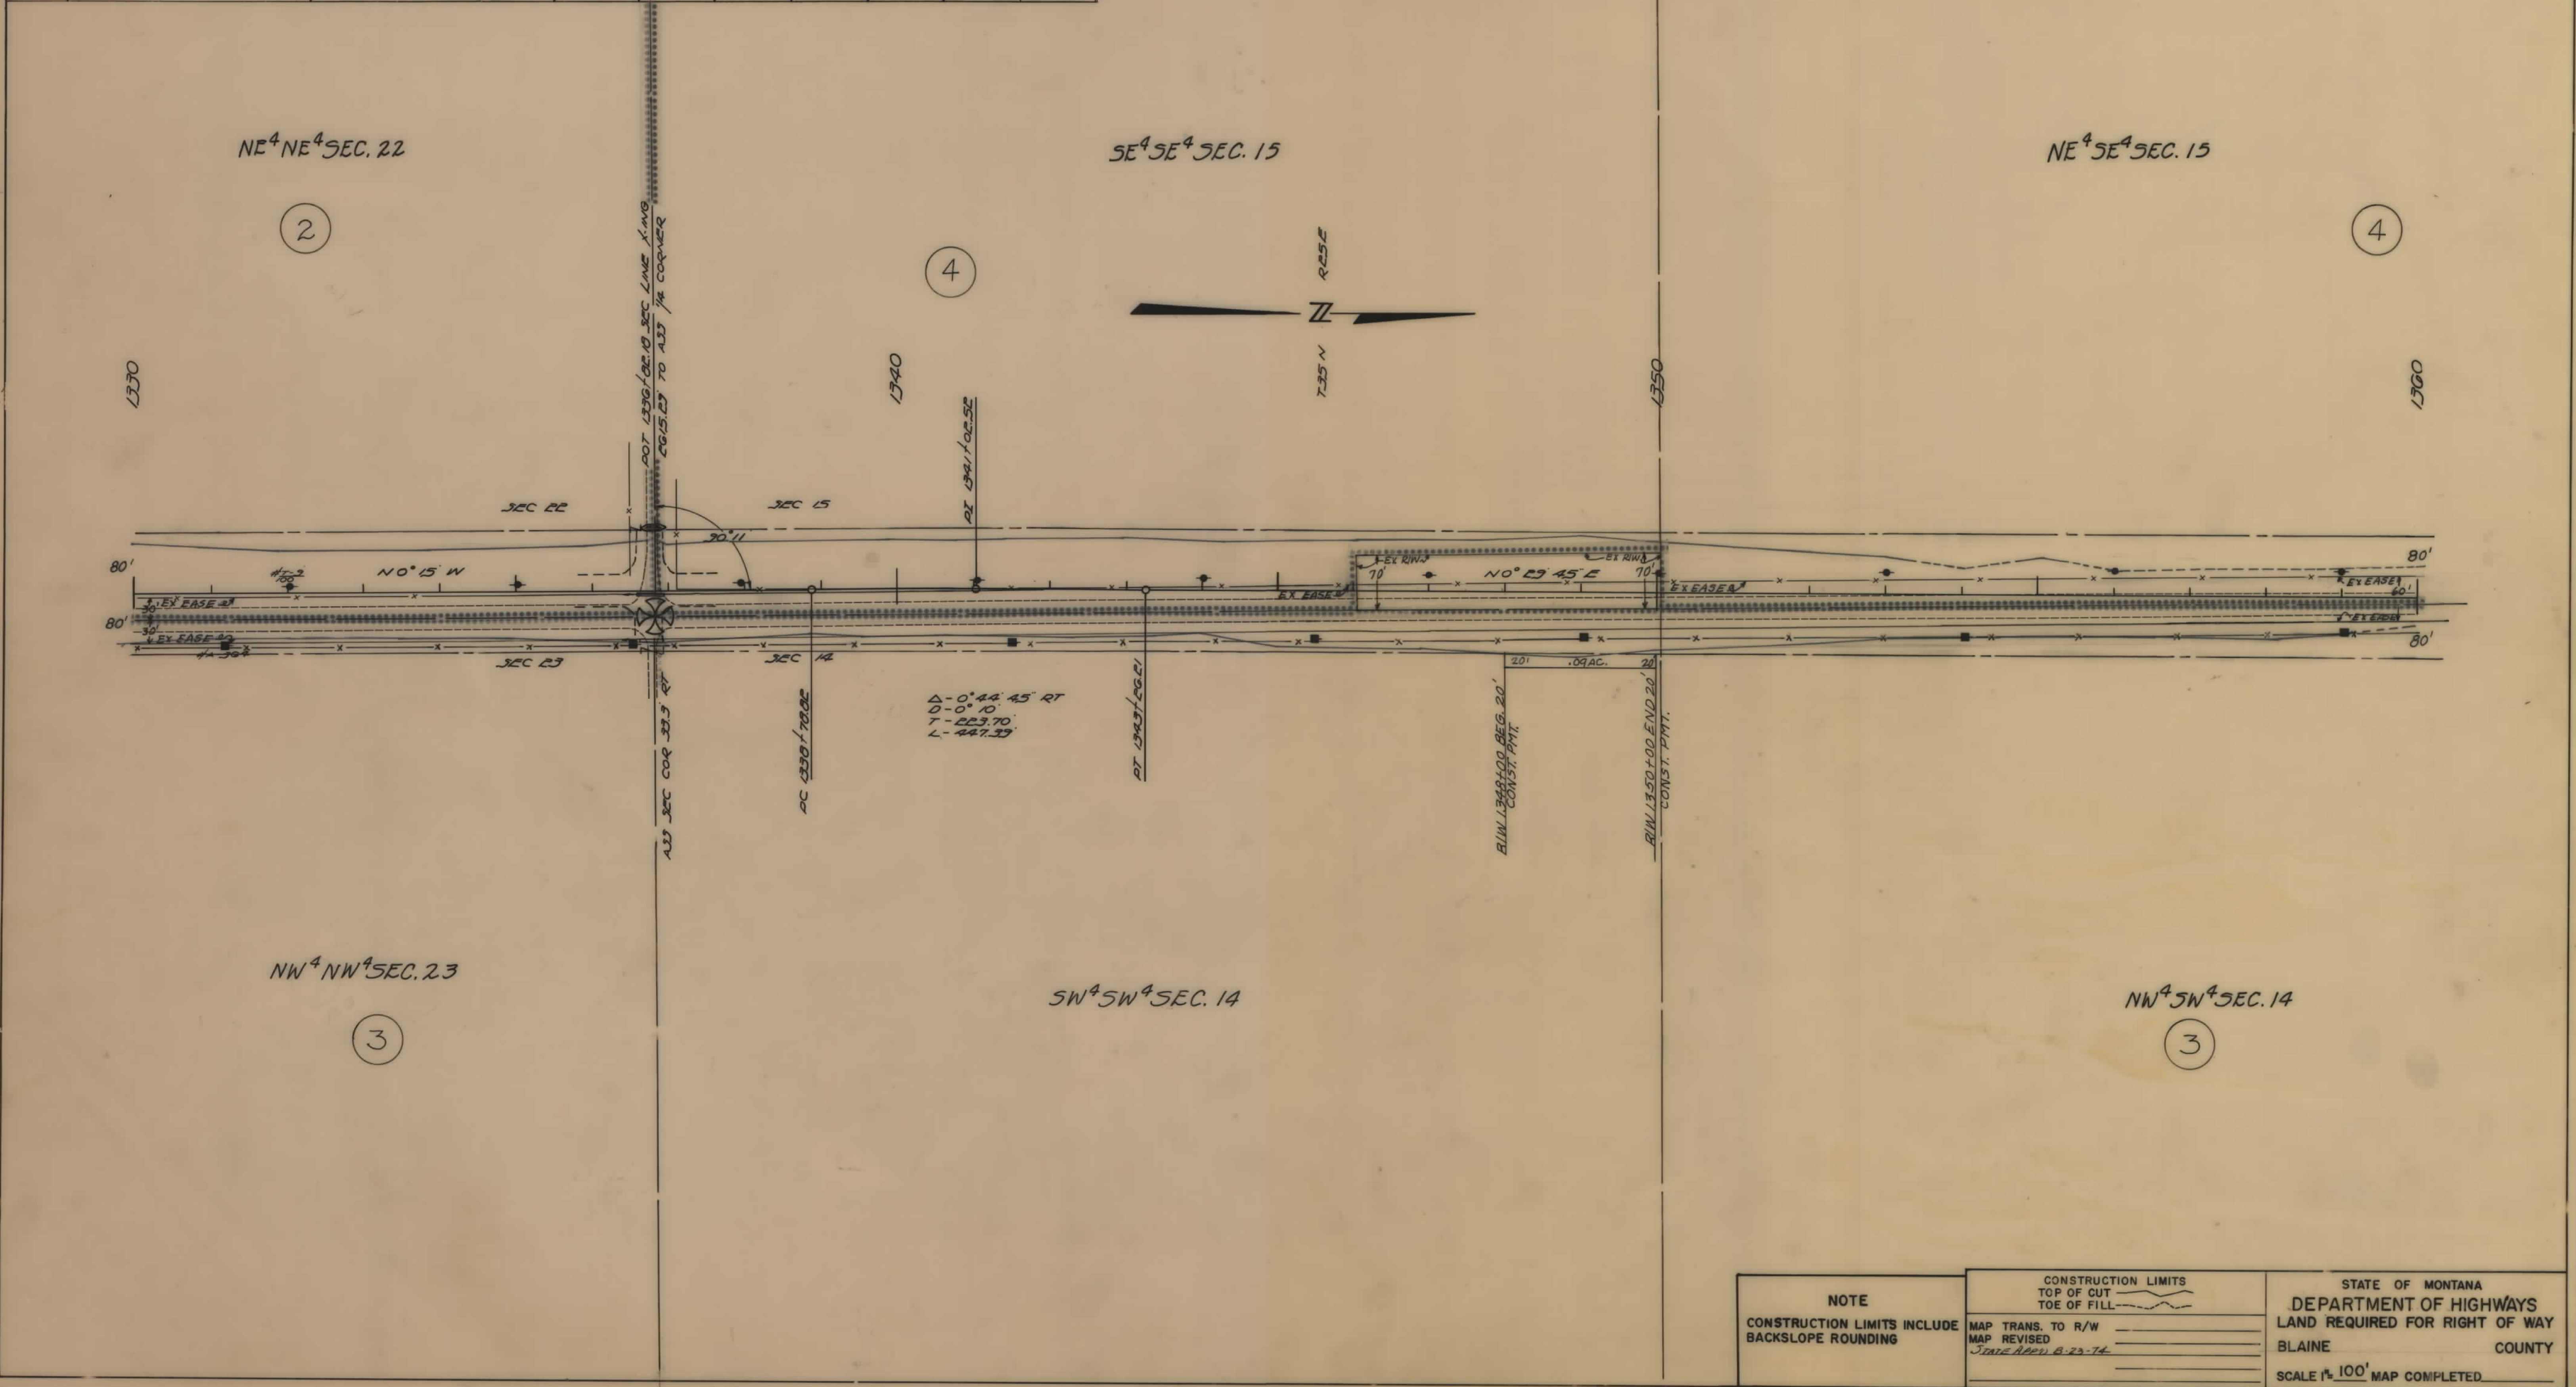

NOTE	CONSTRUCTION LIMITS		STATE OF MONTANA DEPARTMENT OF HIGHWAYS BLAINE COUNTY
	TOP OF CUT	TOE OF FILL	
CONSTRUCTION LIMITS INCLUDE BACKSLOPE ROUNDING	MAP TRANS. TO R/W	MAP REVISED	SCALE 1" = 100' MAP COMPLETED
	STATE APP. 8-23-74		

OWNERSHIPS								
PARCEL	NAME	ADDRESS	TOTAL AREA	GROSS R/W AREA	P.T.W. AREA	AREA TO BE ACQUIRED	REMAINDER LEFT	REMAINDER RIGHT
8	BNRR		SEE	SHEET	#	14		
13	DEAN VAN VOAST	TURNER, MONTANA		1.5 AC.	-	1.5 AC.		1.14
14	EQUITY COOPERATIVE ASSOC.	HARLEM, MONTANA	30981.3 F.	13003.5 F.	-	13003.5 F.	29481.3 F.	
15	CLAY H. MCCARTNEY	CHINOOK, MONTANA	79033.5 F.	78003.5 F.	-	78003.5 F.	71133.5 F.	
16	LEON & NELLIE CEDERBERG	TURNER, MONTANA	SEE	SHEET	#	14		
16L-1	DELETED							
9-13	COMB.		619 AC.	2.0 AC.	0	2.0 AC.	-	617.0 AC.

FED. ROAD DIST. NO.	STATE OF	FED. AID PROJECT NUMBERS		STATE NO.	SHEET NO.	TOTAL SHEETS
		CONST. NO.	R/W NO.			
8	MONTANA		RS-12(18)	3012-18	13	14

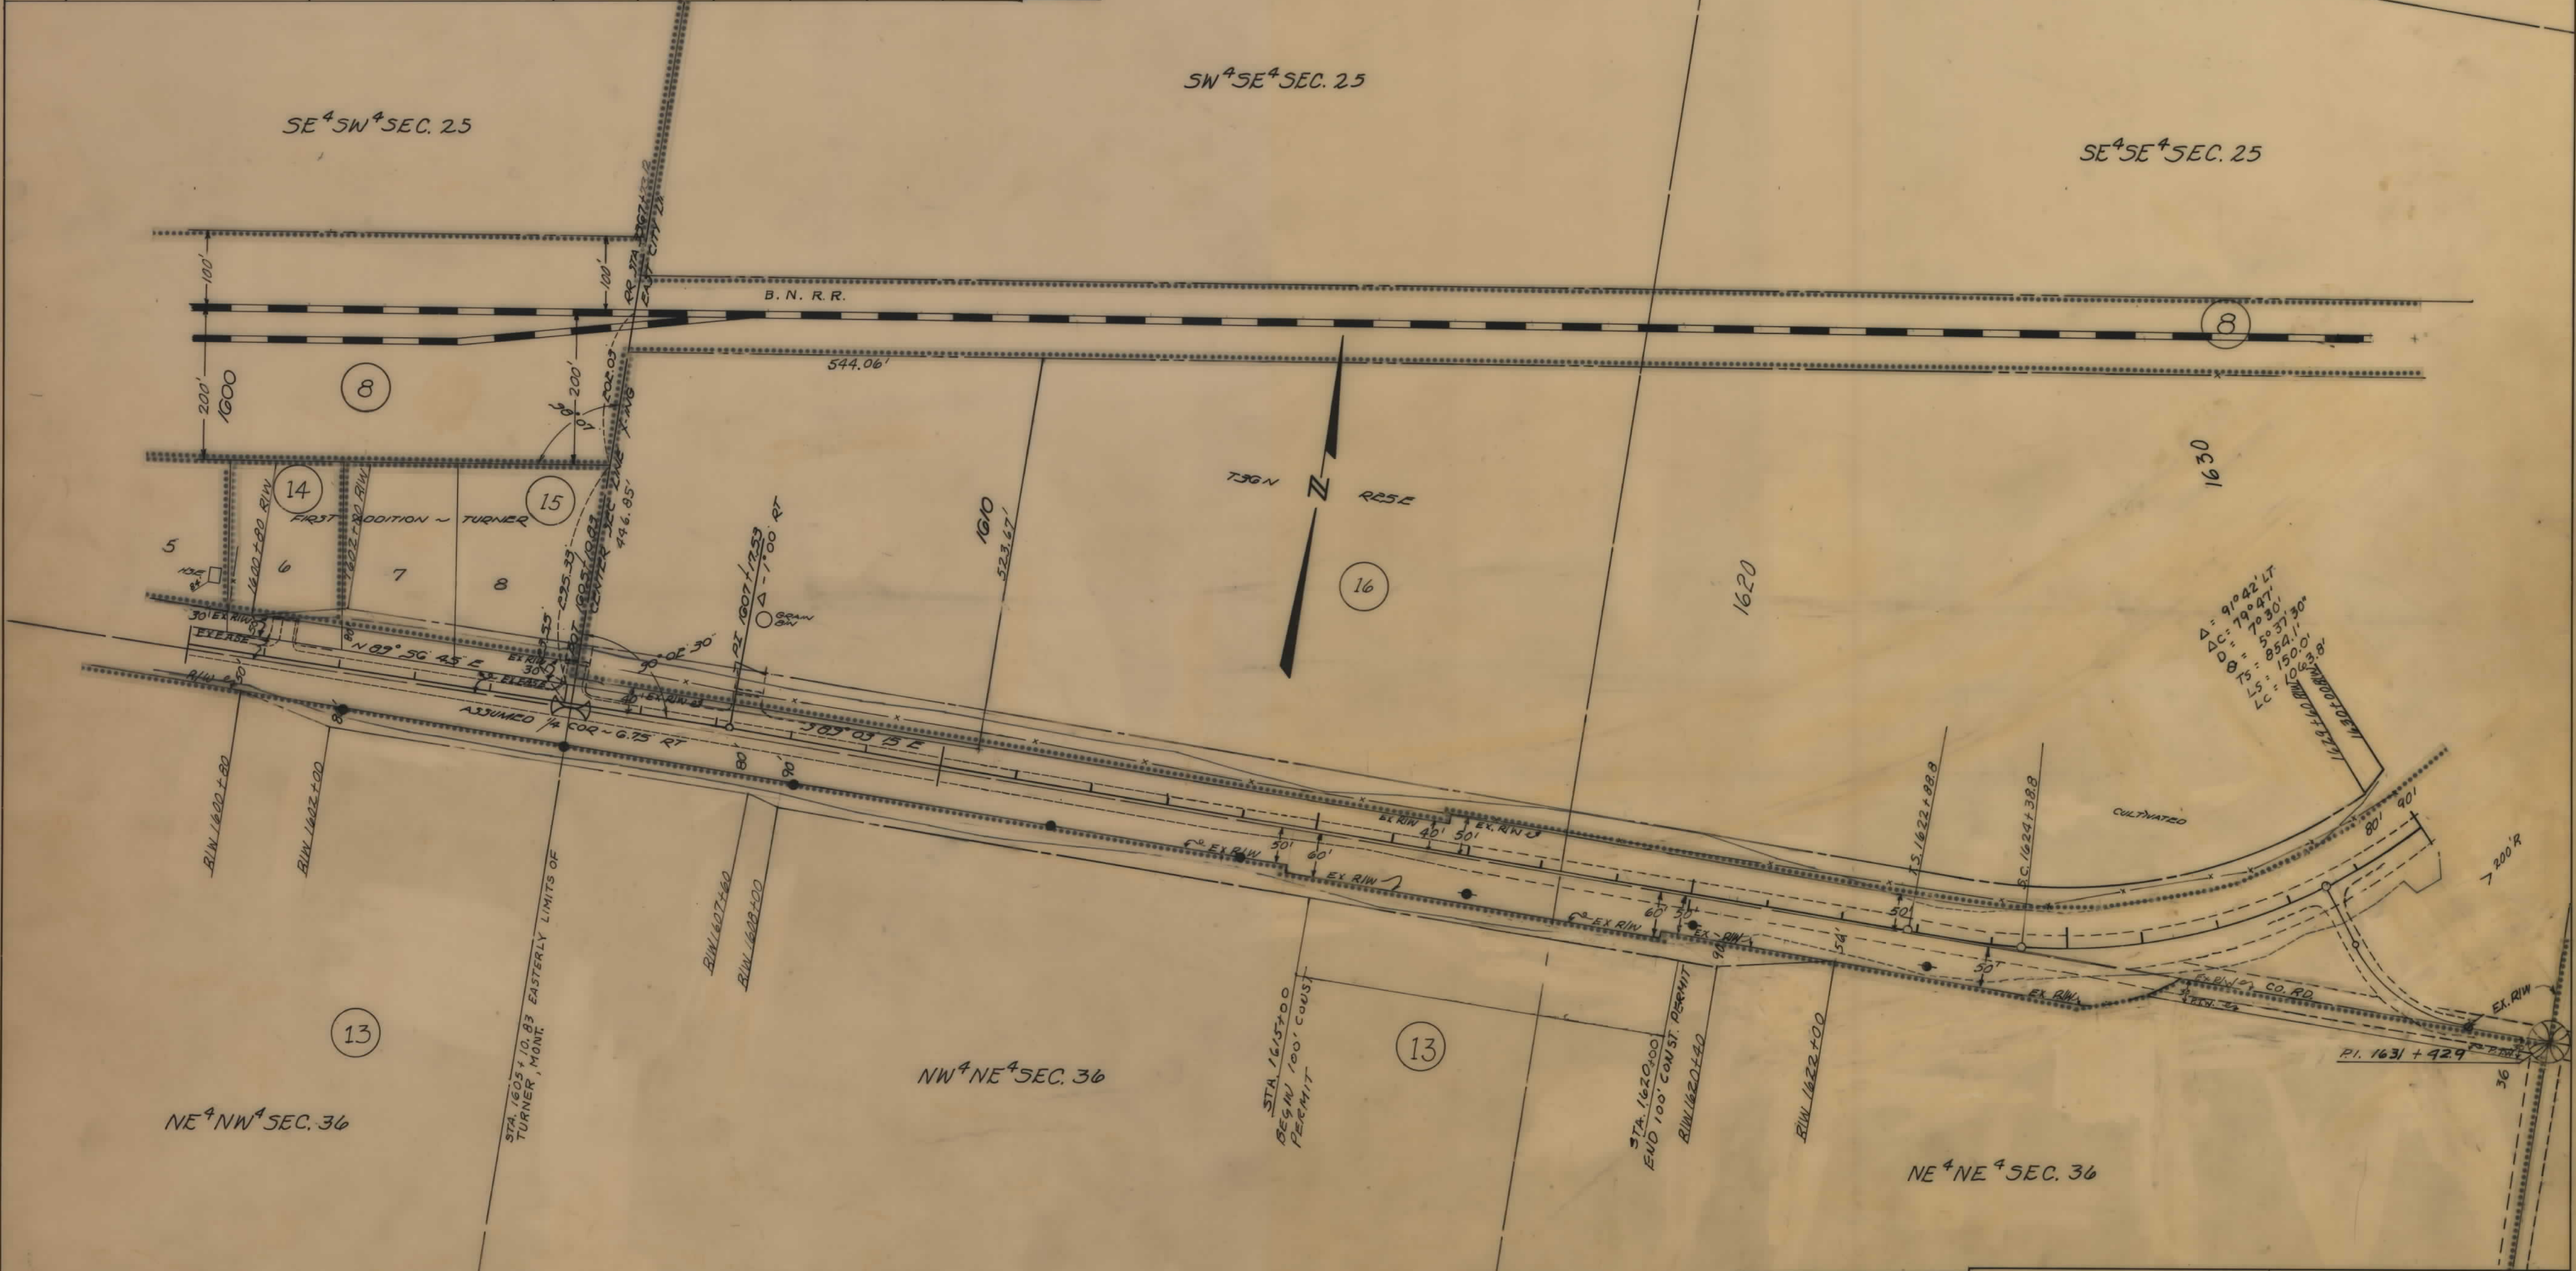

NOTE

CONSTRUCTION LIMITS INCLUDE BACKSLOPE ROUNDING

CONSTRUCTION LIMITS

TOP OF CUT

TOE OF FILL

STATE OF MONTANA

DEPARTMENT OF HIGHWAYS

LAND REQUIRED FOR RIGHT OF WAY

BLAINE COUNTY

SCALE 1"=100' MAP COMPLETED

MAP TRANS. TO R/W

MAP REVISED 6-3-75

STATE HIGHWAY 8-23-74 5-14-75 12-3-75

12-17-75

OWNERSHIPS									
PARCEL	NAME	ADDRESS	TOTAL AREA	GROSS R/W AREA	R.T.W. AREA	AREA TO BE ACQUIRED	REMAINDER		CONST. PERMIT AREA
8	BNRR			1.5 AC.		1.5 AC.			
16	LEON & NELLIE CEDERBERG	TURNER, MONTANA	143 AC.	4.2 AC.	0	4.2 AC.	138.8 AC.		
17	LEON CEDERBERG	" "	139 AC.	0.4 AC.	0	0.4 AC.	0	138.6 AC.	

FED. ROAD DIST. NO.	STATE OF MONTANA	FED. AID PROJECT NUMBERS		STATE NO.	SHEET NO.	TOTAL SHEETS
		CONST. NO.	R/W NO.			
8	MONTANA		RS-12(18)	3012-18	14	14

