

PLANS

NOT

TO


SCALE

FED. ROAD DIST. NO.	STATE	FED. AID PROJECT NUMBERS		STATE NO.	SHEET NO.	TOTAL SHEETS
		CONST. NO.	R/W NO.			
8	MONT.	FHP-51-2 (1)	S-326 (6)	3326-06	1	10


STATE OF MONTANA
STATE HIGHWAY COMMISSION

RIGHT OF WAY PLAN OF
FEDERAL AID PROJECT NO. S-326(6) R/W
FHP 51-2(1) CONST
OTTER CREEK ROAD


3.244 MILES

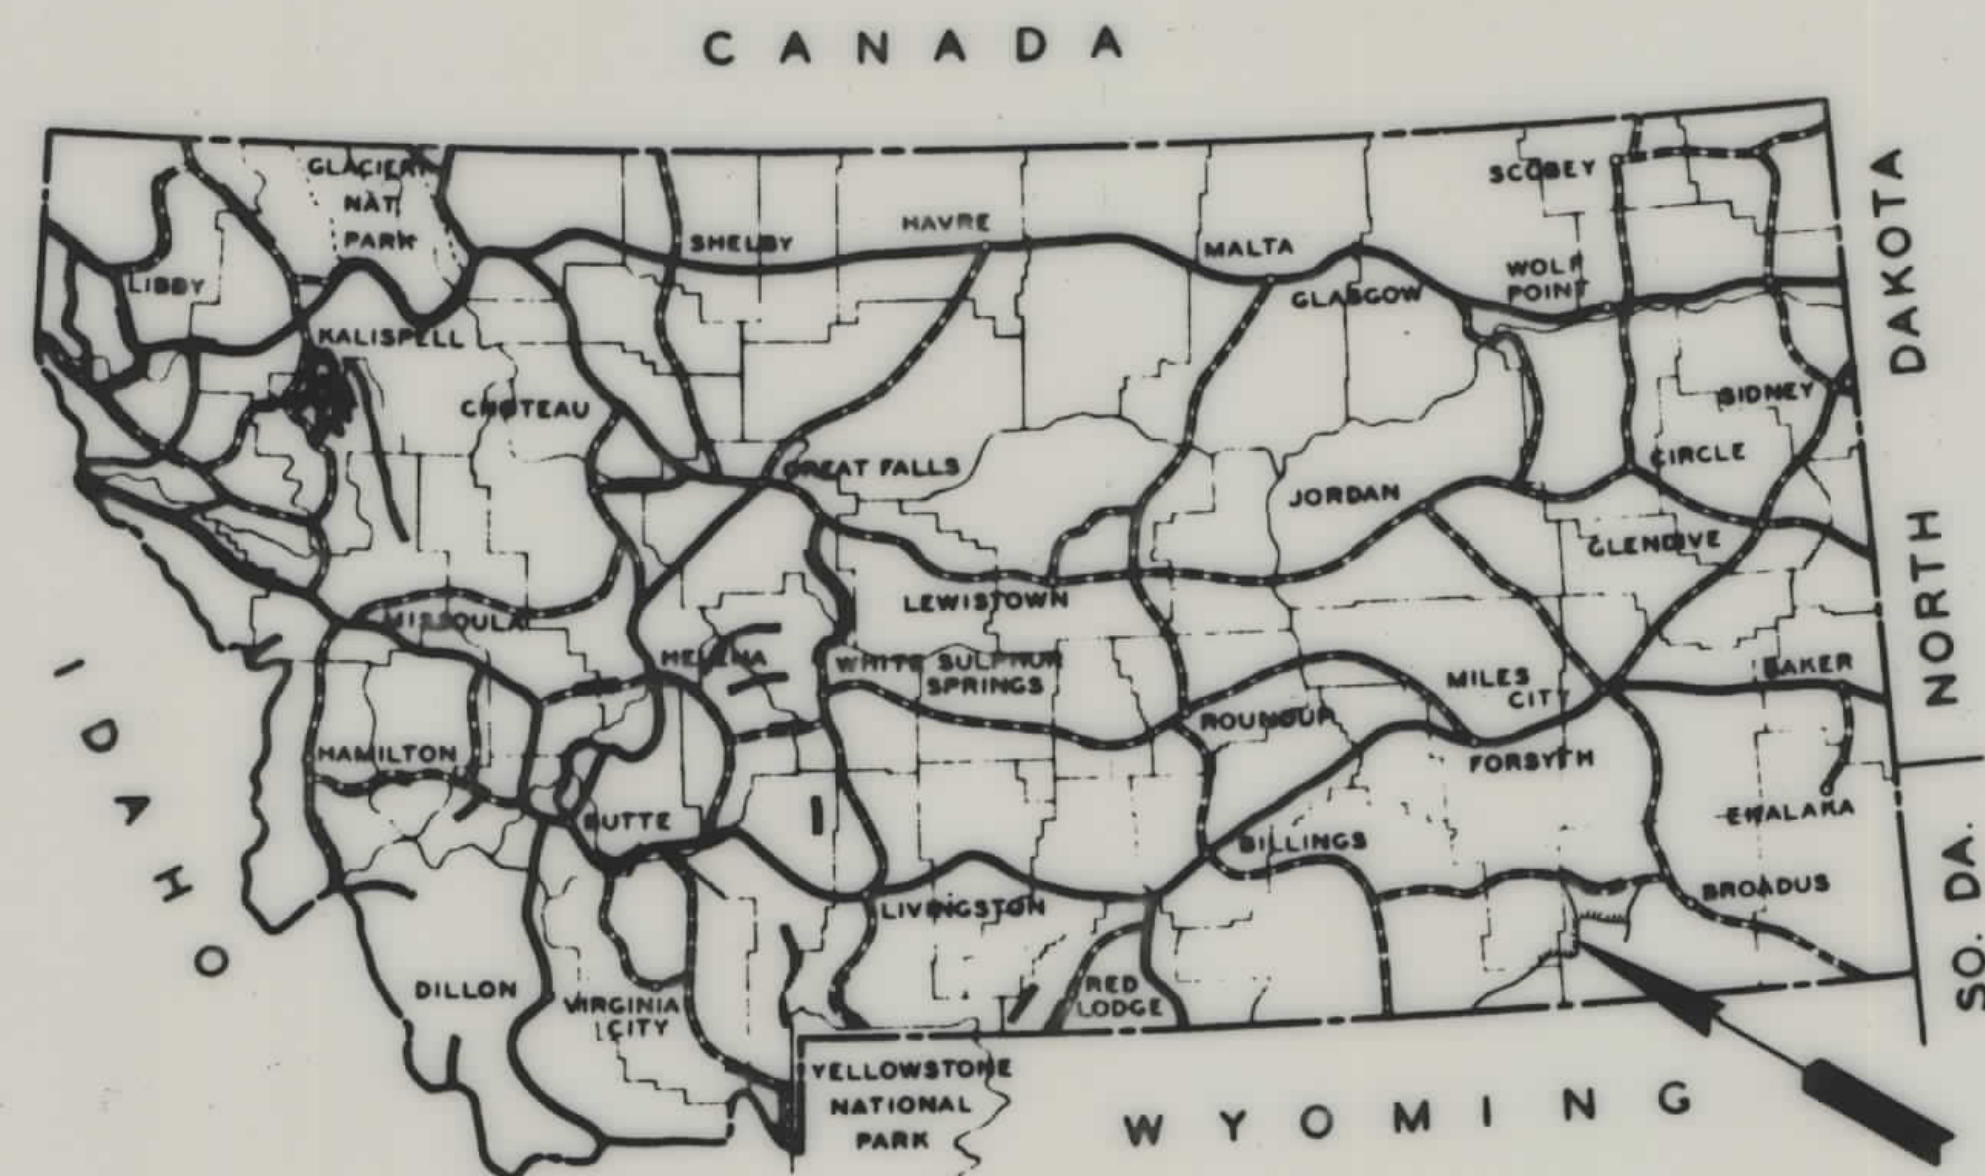

KEY MAP MONTANA

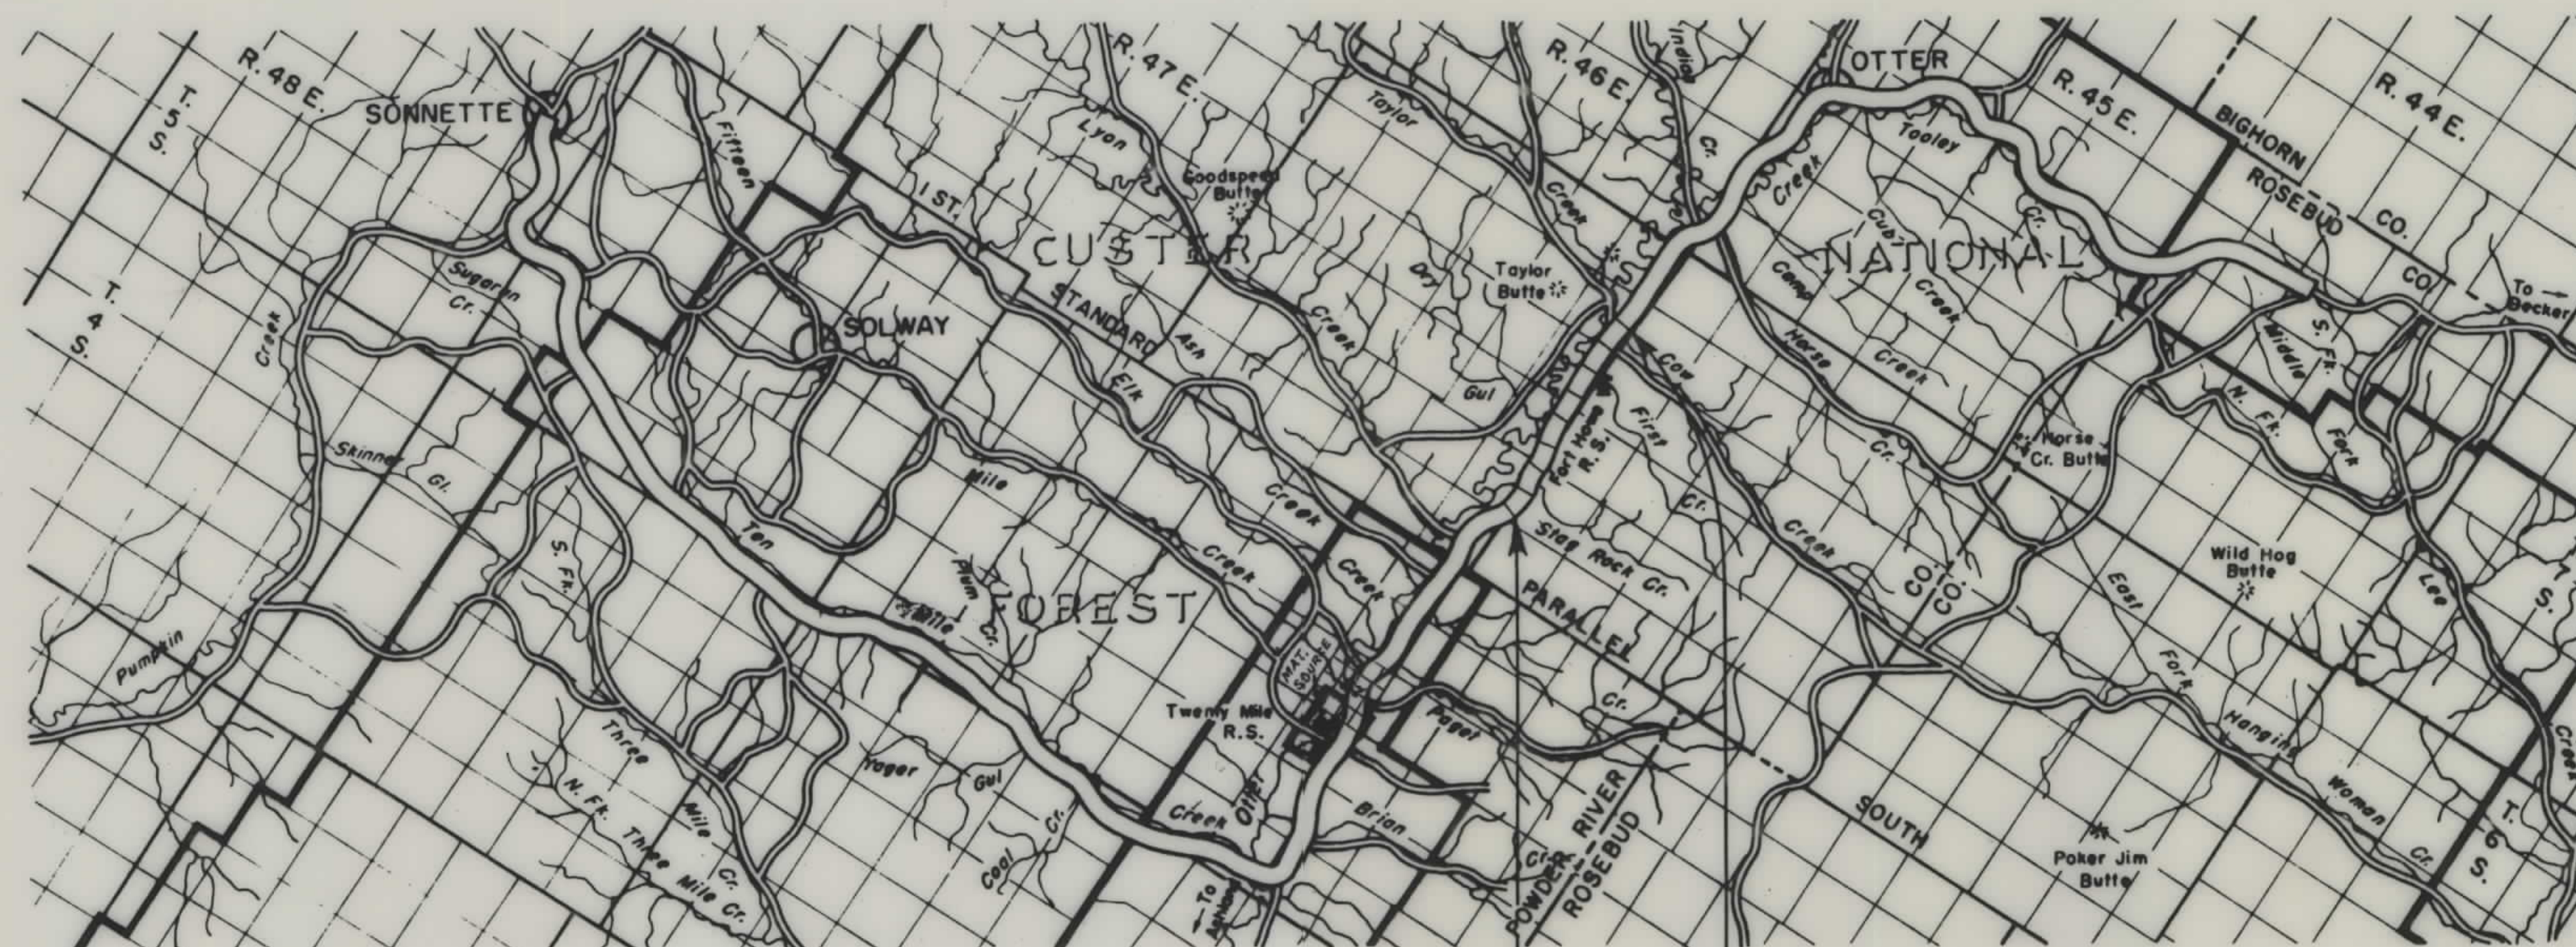

CONVENTIONAL SIGNS	
STATE AND NATIONAL LINE	NAME OF COUNTY
COUNTY LINE	NAME OF COUNTY
TOWNSHIP LINE	
FOREST OR PARK BOUNDARIES	
SECTION LINE	
1/4 SECTION LINE	
1/16 SECTION LINE	
FENCE LINE (SHOW TYPE)	
UNFENCED PROPERTY	
EXISTING RIGHT OF WAY LINE	
PROPOSED RIGHT OF WAY LINE	
CONTROLLED ACCESS RIGHT OF WAY LINE	
LIMITED ACCESS RIGHT OF WAY LINE	
EXISTING ROAD	
RAILROAD (NAME)	
EXISTING CULVERT	
EXISTING GUARD RAIL	
PROPOSED GUARD RAIL	
EXISTING POWER POLES	
RELOCATED POWER POLES	
EXISTING TELEPHONE OR TELEGRAPH POLES	
RELOCATED TELEPHONE OR TELEGRAPH POLES	
EXISTING JOINT USE POWER & TELEPHONE POLES	
RELOCATED JOINT USE POWER & TELEPHONE POLES	
BASE OR SURVEY CENTERLINE	
GOVERNMENT MEANDER LINE	
SECTION CORNER	FOUND UNFOUND
1/4 SECTION CORNER	FOUND UNFOUND
1/16 CORNER	FOUND UNFOUND
CENTER OF SECTION	
STREAMS WITH BRIDGE	
INTERMITTANT STREAMS	
SLOPE LIMIT TOP OF CUT	
SLOPE LIMIT TOE OF FILL	
FEDERAL HIGHWAY	99 38
STATE HIGHWAY	10
EXISTING TOWER (STEEL)	
RELOCATED TOWER (STEEL)	
PHOTO CENTERS	I-25
MATERIALS TEST HOLE	(o) 3

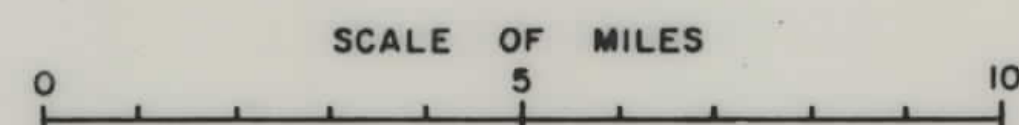


STA. 953+80 BEGIN PROJ.
S-326(6) R/W
FHP-51-2(1) CONST.
STA. 1125+05 END PROJ.
S-326(6) R/W
FHP-51-2(1) CONST.

3/12/65-4/19/65

OWNERSHIPS					
PARCEL	NAME	ADDRESS	TOTAL AREA	GROSS TAKING	NET TAKE
1	U.S. Forest Service		60.68		60.68 AC.

FED. ROAD DIST. NO.	STATE	FED. AID PROJECT NUMBERS		STATE NO.	SHEET NO.	TOTAL SHEETS
		CONST. NO.	R/W NO.			
8	MONT.	FHP-51-2(I)	S-326(6)	3326-06	2	10

DATE	7/22/65
BY	J.D. Ottlinger
PLANNED	
DESIGNED	
ENGINEER	
IN CHARGE	
NO.	

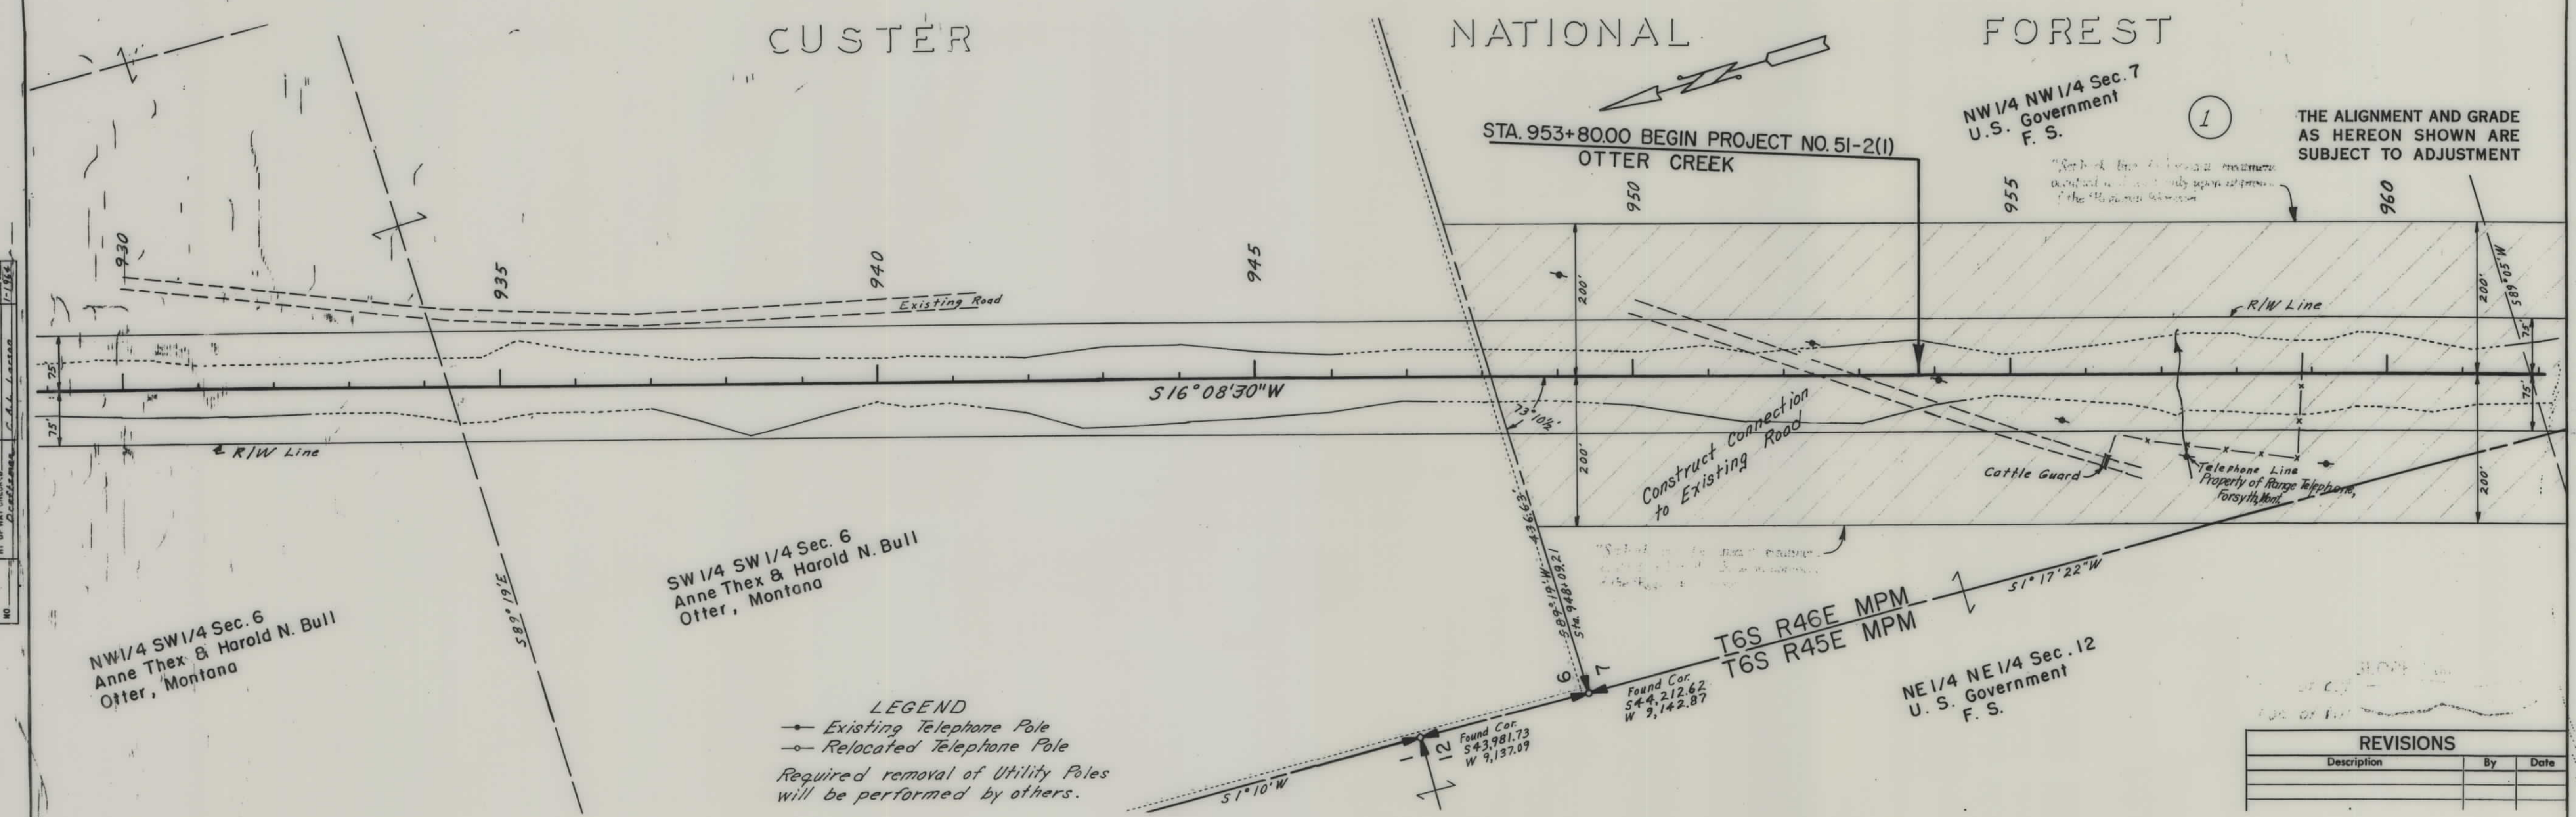

1

THE ALIGNMENT AND GRADE AS HEREON SHOWN ARE SUBJECT TO ADJUSTMENT

LEGEND
 — Existing Telephone Pole
 — Relocated Telephone Pole
 Required removal of Utility Poles will be performed by others.

REVISIONS		
Description	By	Date

SLOPE LIMITS TOP OF CUT _____ TOE OF FILL _____		STATE OF MONTANA STATE HIGHWAY COMMISSION LAND REQUIRED FOR RIGHT OF WAY POWDER RIVER COUNTY SCALE 1"=100' MAP COMPLETED _____
MAP TRANS. TO R/W _____		
MAP REVISED _____		
E.P.R. APPROVAL <u>3/18/65 - 6/19/65</u>		

OWNERSHIPS						
PARCEL	NAME	ADDRESS	TOTAL AREA	GROSS TAKING	REMAINDER RT.	NET TAKE


FED. ROAD DIST. NO.	STATE	FED. AID PROJECT NUMBERS		STATE NO.	SHEET NO.	TOTAL SHEETS
		CONST. NO.	R/W NO.			
8	MONT.	FHP-51-2(1)	S-326(6)	3326-06	4	10

CUSTER NATIONAL FOREST

SW 1/4 SW 1/4 Sec. 7
U. S. Government
F. S.

NW 1/4 NW 1/4 Sec. 18
U. S. Government
F. S.

THE ALIGNMENT AND GRADE
AS HEREON SHOWN ARE
SUBJECT TO ADJUSTMENT

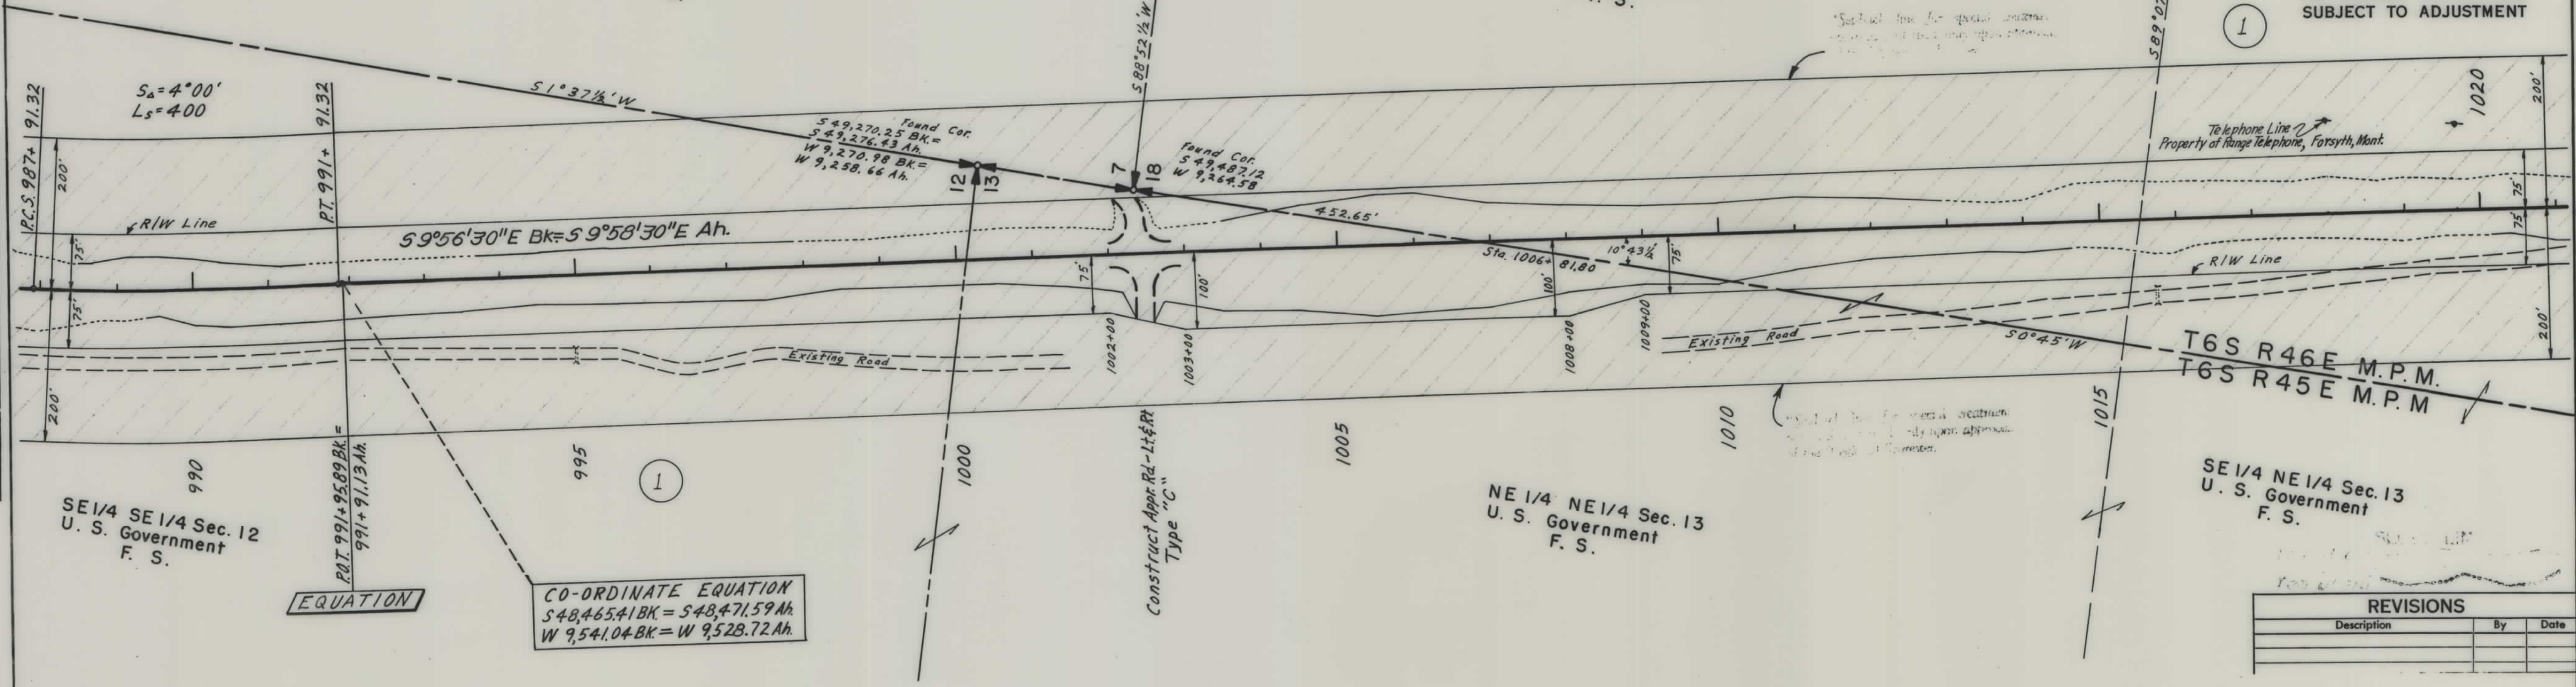

EQUATION

CO-ORDINATE EQUATION
S 48,465.41 BK = S 48,471.59 Ah.
W 9,541.04 BK = W 9,528.72 Ah.


REVISIONS		
Description	By	Date

SLOPE LIMITS		STATE OF MONTANA	
TOP OF CUT	TOE OF FILL	STATE HIGHWAY COMMISSION	
MAP TRANS. TO R/W		LAND REQUIRED FOR RIGHT OF WAY	
MAP REVISED		POWDER RIVER COUNTY	
B.P.R. APPROVAL 3/12/65-6/19/65		SCALE 1"=100' MAP COMPLETED	

DATE	BY	NO.
1/27/64	J. D. ...	1/27/64
1/28/64	J. D. ...	1/28/64
1/29/64	J. D. ...	1/29/64
1/30/64	J. D. ...	1/30/64
1/31/64	J. D. ...	1/31/64

OWNERSHIPS						
PARCEL	NAME	ADDRESS	TOTAL AREA	GROSS TAKING	REMAINDER RT	NET TAKE ACREAGE

FED. ROAD DIST. NO.	STATE	FED. AID PROJECT NUMBERS		STATE NO.	SHEET NO.	TOTAL SHEETS
		CONST. NO.	R/W NO.			
8	MONT.	FHP-51-2(1)	S-326(6)	3326-06	5	10

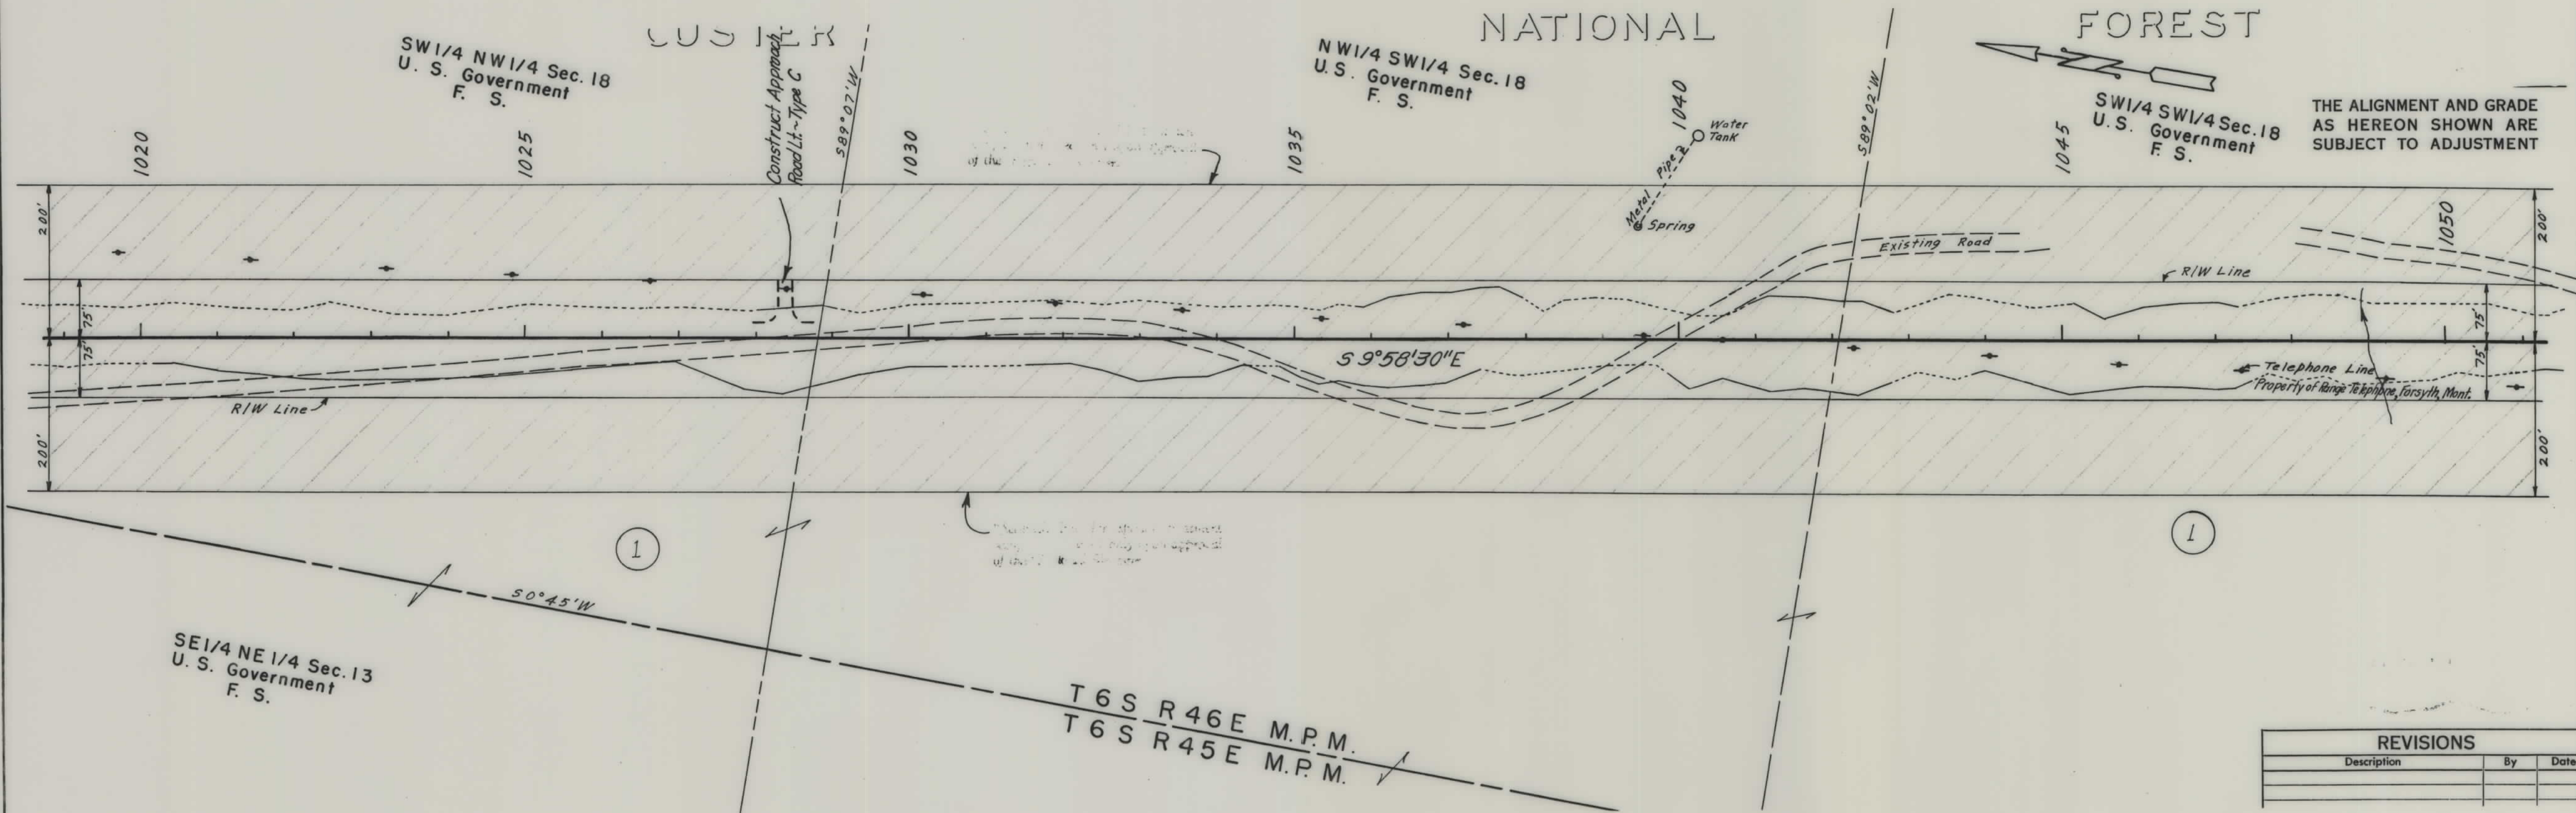

THE ALIGNMENT AND GRADE AS HEREON SHOWN ARE SUBJECT TO ADJUSTMENT

REVISIONS		
Description	By	Date

SLOPE LIMITS		STATE OF MONTANA	
TOP OF CUT	-----	STATE HIGHWAY COMMISSION	
TOE OF FILL	-----		
MAP TRANS. TO R/W	-----	LAND REQUIRED FOR RIGHT OF WAY	
MAP REVISED	-----	POWDER RIVER COUNTY	
B.R.R. APPROVAL	3/19/65-4/19/65	SCALE 1"=100' MAP COMPLETED	

PLAN	DATE	BY	REVISION
1	1/2/65	C. D. Dillingham	1
2	1/2/65	C. D. Dillingham	2
3	1/2/65	C. D. Dillingham	3
4	1/2/65	C. D. Dillingham	4
5	1/2/65	C. D. Dillingham	5
6	1/2/65	C. D. Dillingham	6
7	1/2/65	C. D. Dillingham	7
8	1/2/65	C. D. Dillingham	8
9	1/2/65	C. D. Dillingham	9
10	1/2/65	C. D. Dillingham	10

OWNERSHIPS					
PARCEL	NAME	ADDRESS	TOTAL AREA	GRASS TAKING	NET TAKE ACRES

FED. ROAD DIST. NO.	STATE	FED. AID PROJECT NUMBERS		STATE NO.	SHEET NO.	TOTAL SHEETS
		CONST. NO.	R/W NO.			
8	MONT.	FHP-51-2(1)	S-326(6)	3326-06	6	10

DESIGNED	1957
PLANNED	1957
NOTED	1957
BY	1957
NO	1957

CUSTER

NATIONAL

FOREST

NE 1/4 NW 1/4 Sec. 19
Gertrude Amundson

SE 1/4 NW 1/4 Sec. 19
GERTRUDE AMUNDSON

SW 1/4 SW 1/4 Sec. 18
U. S. Government
F. S.


MATERIALS SOURCE No. 1
ITEMS 200(3), 310(9), 314(1) & 520(7)
(to be acquired by Bureau of Public Roads)
5.47 AC.

NW 1/4 NW 1/4 Sec. 19
U. S. Government
F. S.

SW 1/4 NW 1/4 Sec. 19
U. S. Government
F. S.

T 6 S R 46 E M. P. M.


THE ALIGNMENT AND GRADE
AS HEREON SHOWN ARE
SUBJECT TO ADJUSTMENT

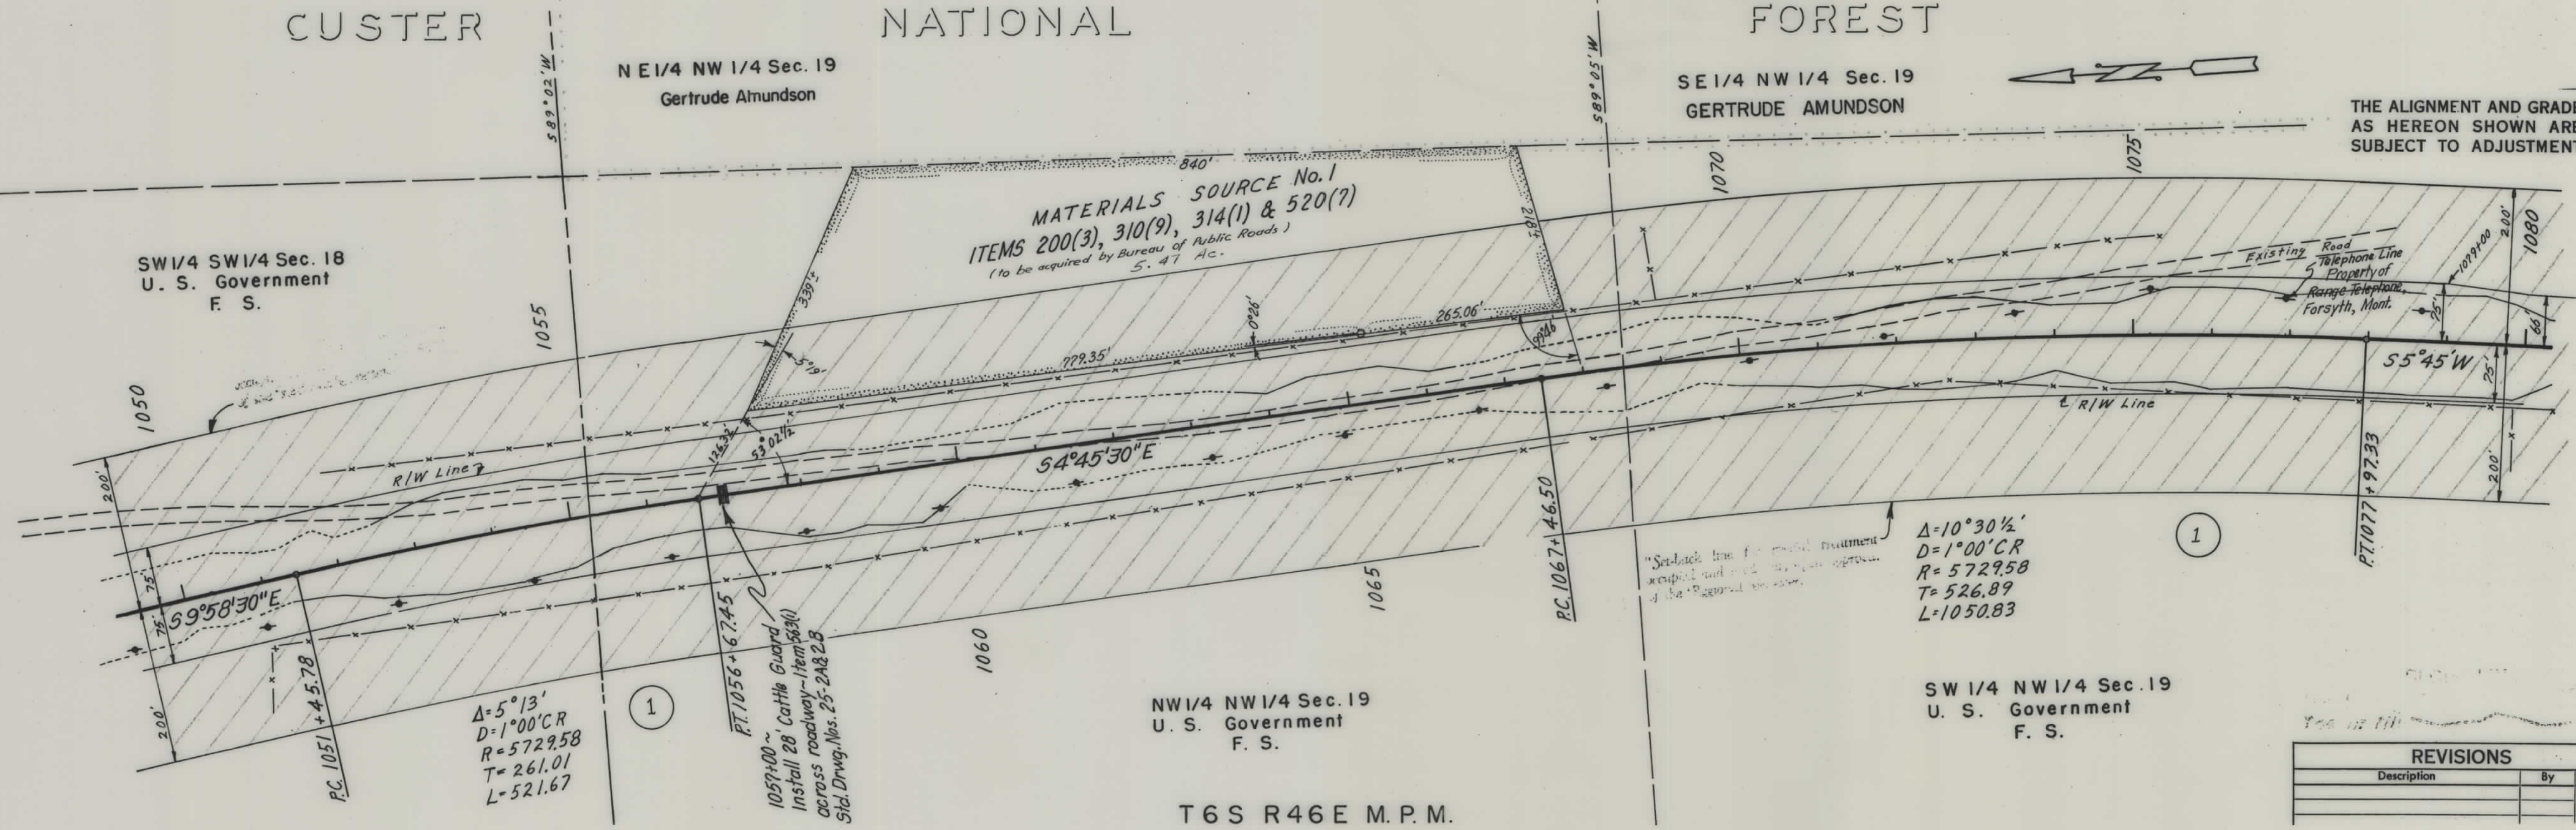


REVISIONS		
Description	By	Date

SLOPE LIMITS TOP OF CUT TOE OF FILL MAP TRANS. TO R/W MAP REVISED APPROVAL 3/12/65-4/19/65	STATE OF MONTANA STATE HIGHWAY COMMISSION LAND REQUIRED FOR RIGHT OF WAY POWDER RIVER COUNTY SCALE 1"=100' MAP COMPLETED
---	---

FED. ROAD DIST. NO.	STATE	FED. AID PROJECT NUMBERS		STATE NO.	SHEET NO.	TOTAL SHEETS
		CONST. NO.	R/W NO.			
8	MONT.	FHP-51-2(1)	S-326 (6)	3326-06	8	10

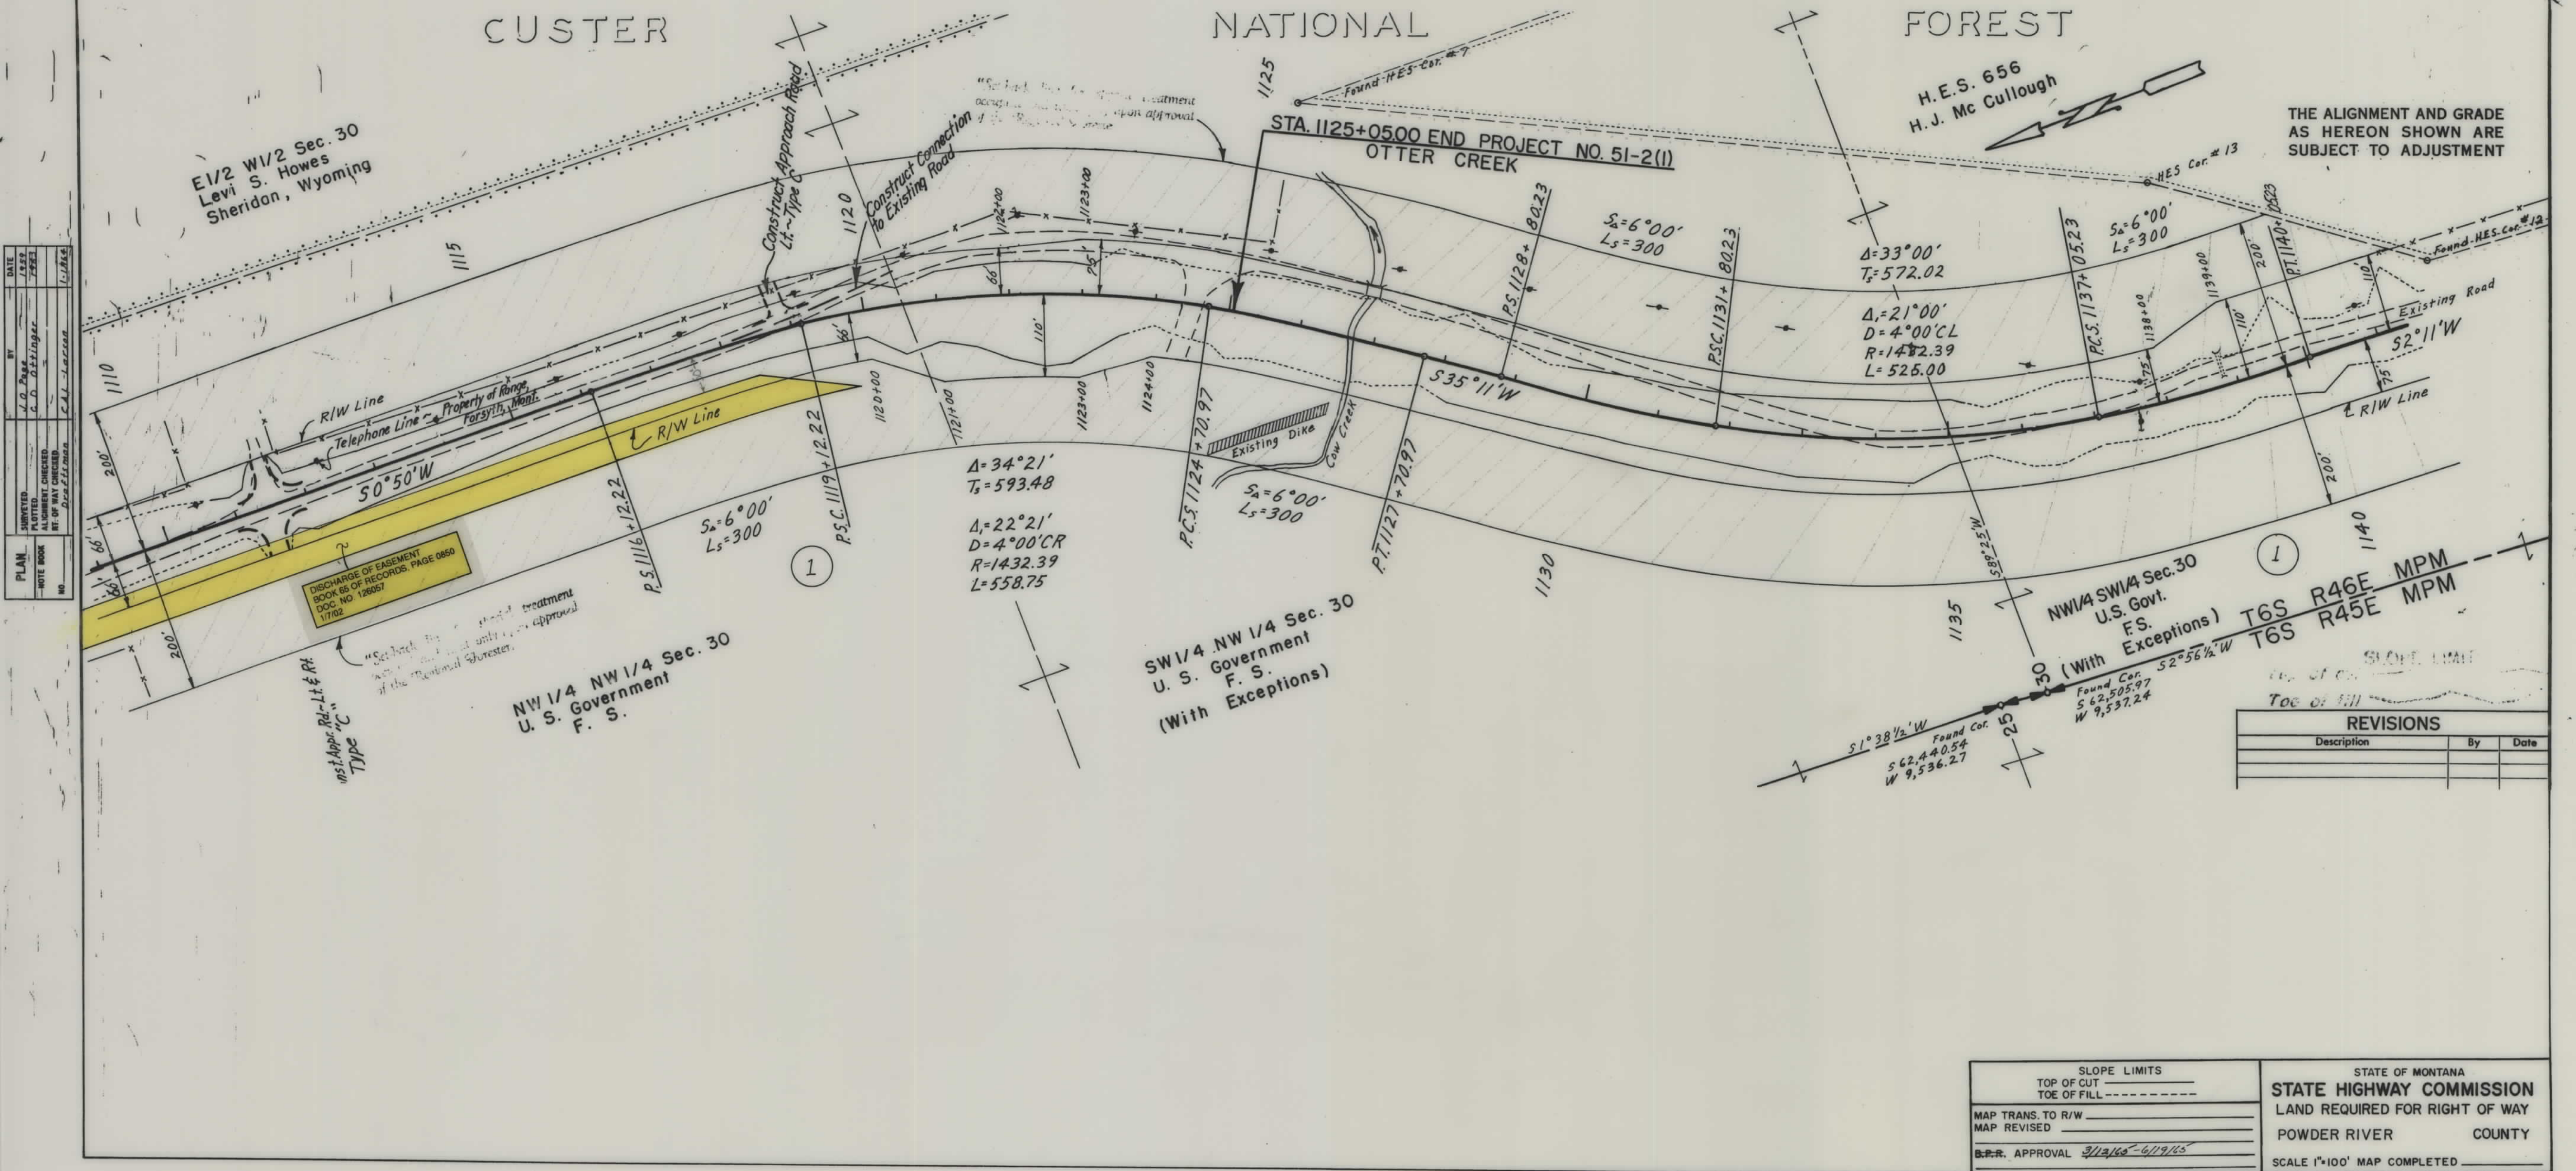

FED. ROAD DIST. NO.	STATE	FED. AID PROJECT NUMBERS		STATE NO.	SHEET NO.	TOTAL SHEETS
		CONST. NO.	R/W NO.			
8	MONT.	FHP-51-2(1)	S-326 (6)	3326-06	9	10

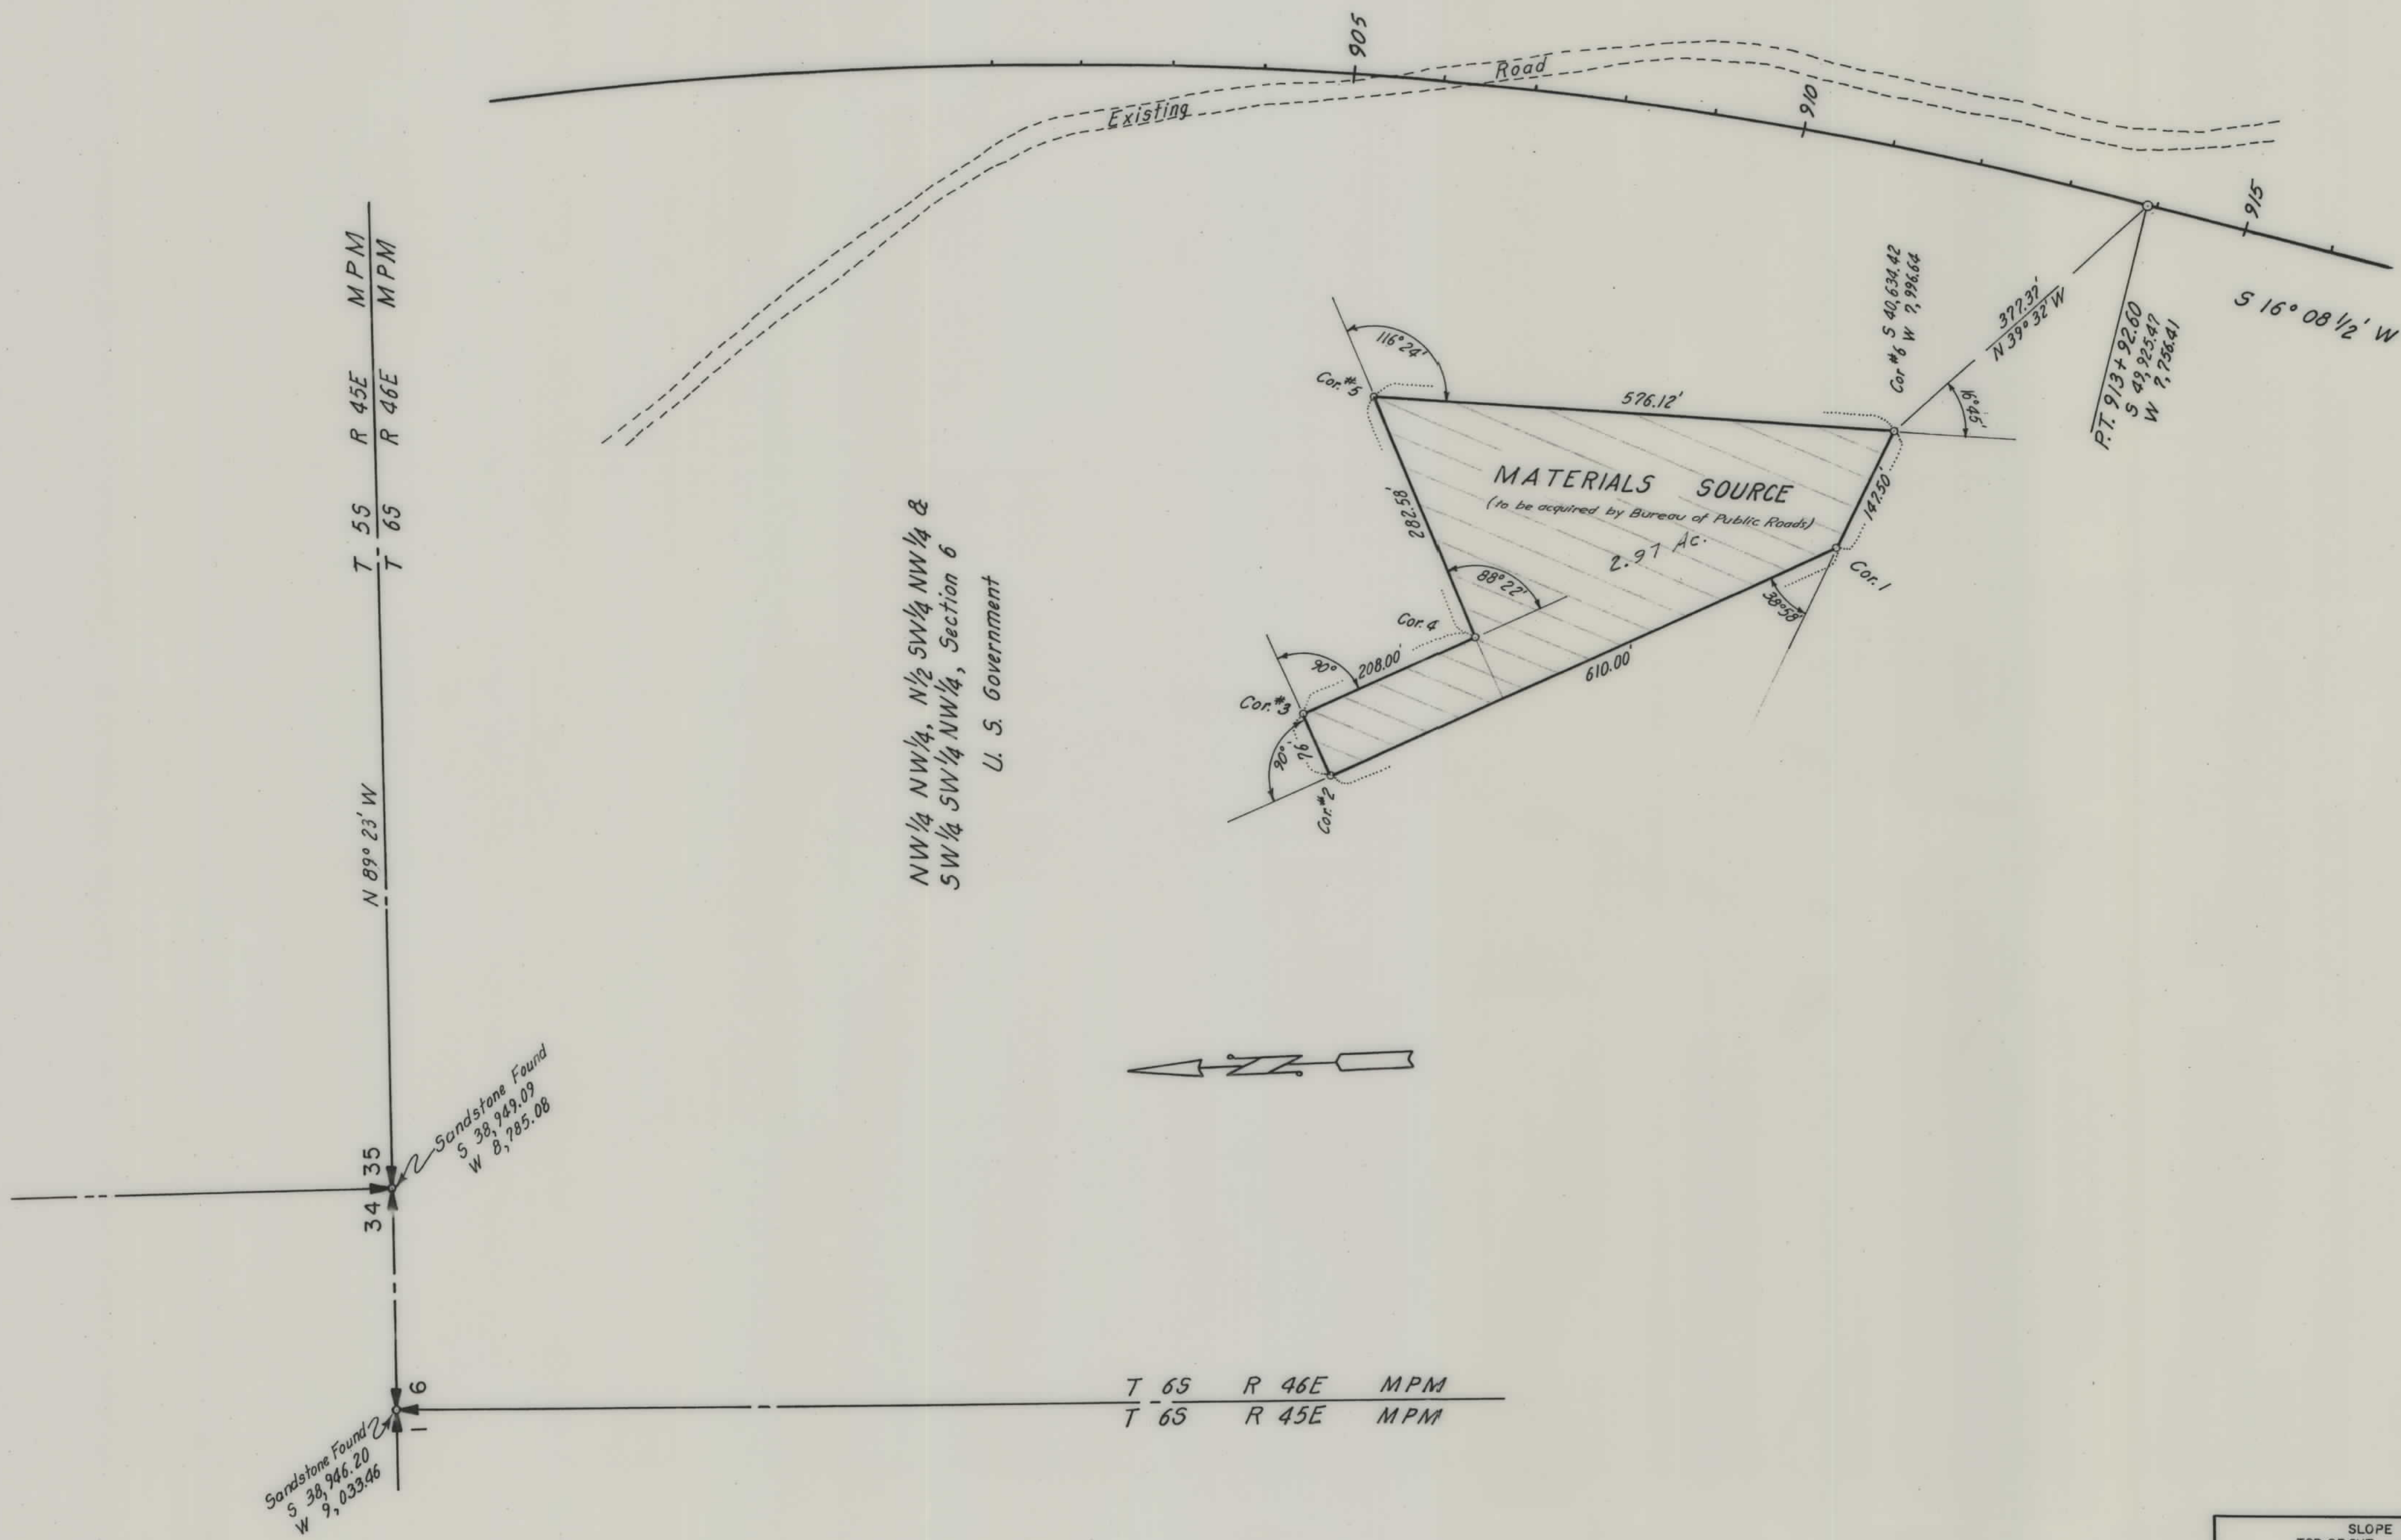

SLOPE LIMITS		STATE OF MONTANA	
TOP OF CUT	-----	STATE HIGHWAY COMMISSION	
TOE OF FILL	-----		
MAP TRANS. TO R/W	-----	LAND REQUIRED FOR RIGHT OF WAY	
MAP REVISED	-----	POWDER RIVER COUNTY	
B.P.R. APPROVAL	8/12/68-6/17/65	SCALE 1"=100' MAP COMPLETED	

